

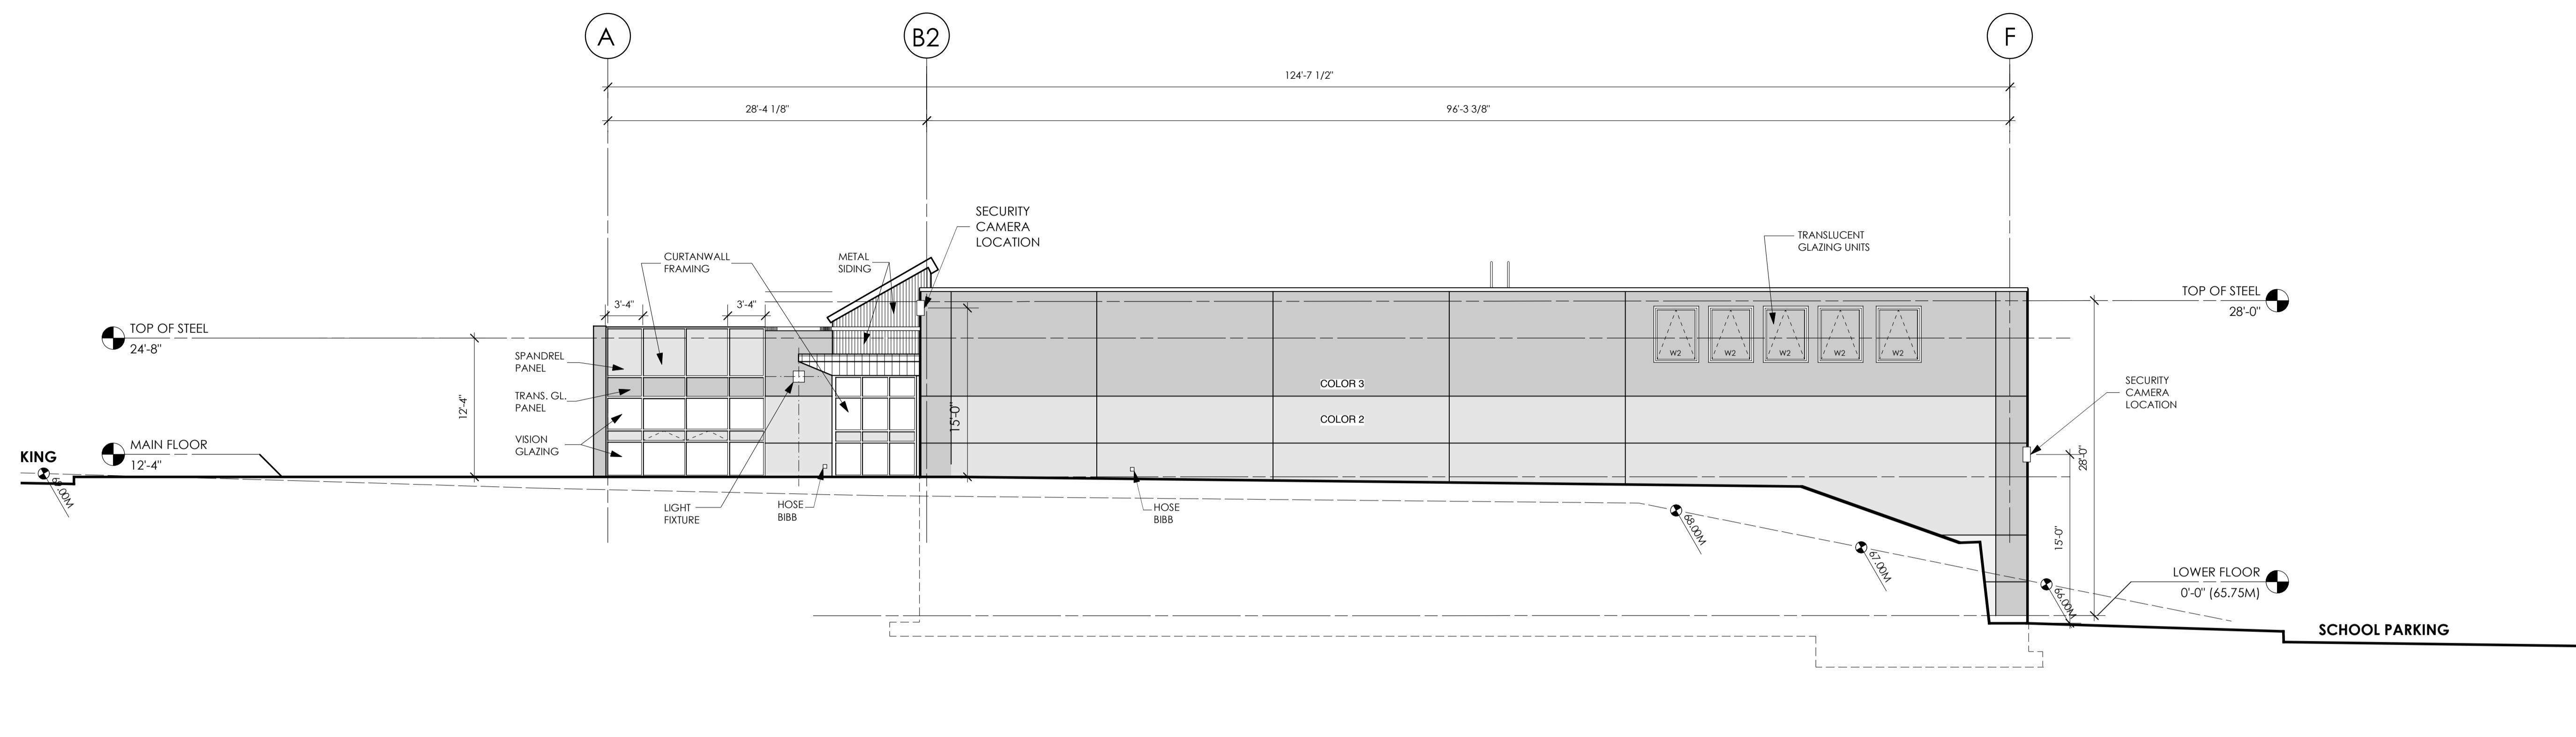


Contractor shall check and verify all dimensions on the job, and report any discrepancies to the Architect before proceeding with the work.
DO NOT SCALE THIS DRAWING.
This drawing is the property of Sperry & Partners Limited whether the project for which it is intended is executed or not. It is not to be used by any party on any other project or extensions to this project except by the agreement of, and with compensation to, Sperry & Partners Limited. This drawing and any accompanying specifications shall not be reproduced in any manner without the express written consent of Sperry & Partners Limited.
Copyright © 2007 All Rights Reserved

General Notes

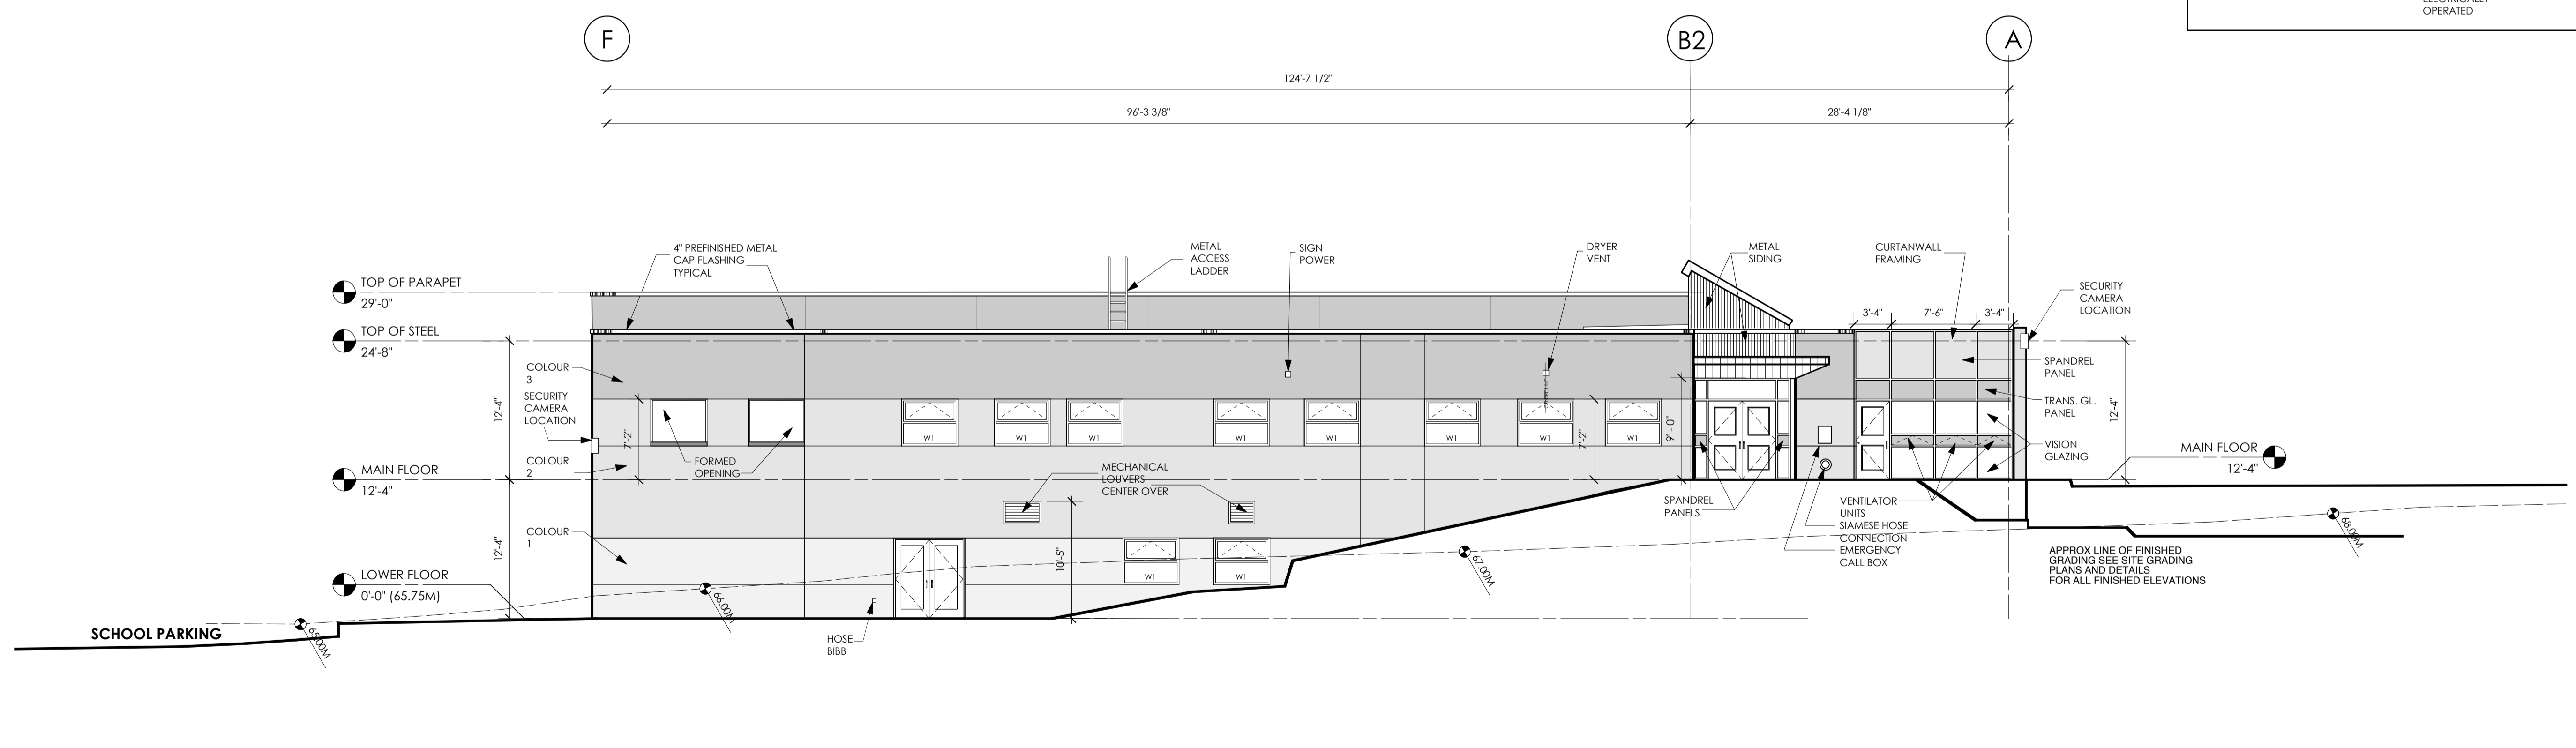

1 WEST ELEVATION
A1.1 1/8" = 1'-0"

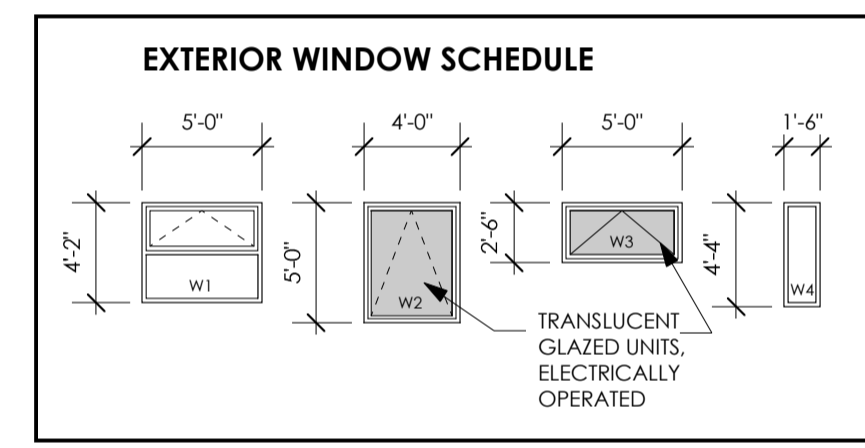

1 EAST ELEVATION
A1.1 1/8" = 1'-0"

Description	No.	Date
ISSUED FOR BID	3	JUNE 4, 2007
95% REVIEW	2	AUGUST 8, 2006
50% REVIEW	1	JUNE 26, 2006

Construction North

Stamp

Project Name
**EAST DARTMOUTH
COMMUNITY CENTRE**
CALEDONIA ROAD,
DARTMOUTH, NS.

Owner
**HALIFAX REGIONAL
MUNICIPALITY**

Drawing Title
**BUILDING
ELEVATIONS
(EAST AND WEST)**

Designed	MLB
Drawn	JM, JDD, MB
Checked	MB
Scale	1/8" = 1'-0"
Date	JUNE 2007
Project No.	06-02
Drawing No.	A2.1