


# Schedule B

FILE LOCATION: LOCATION



NON-DISTURBANCE AREA

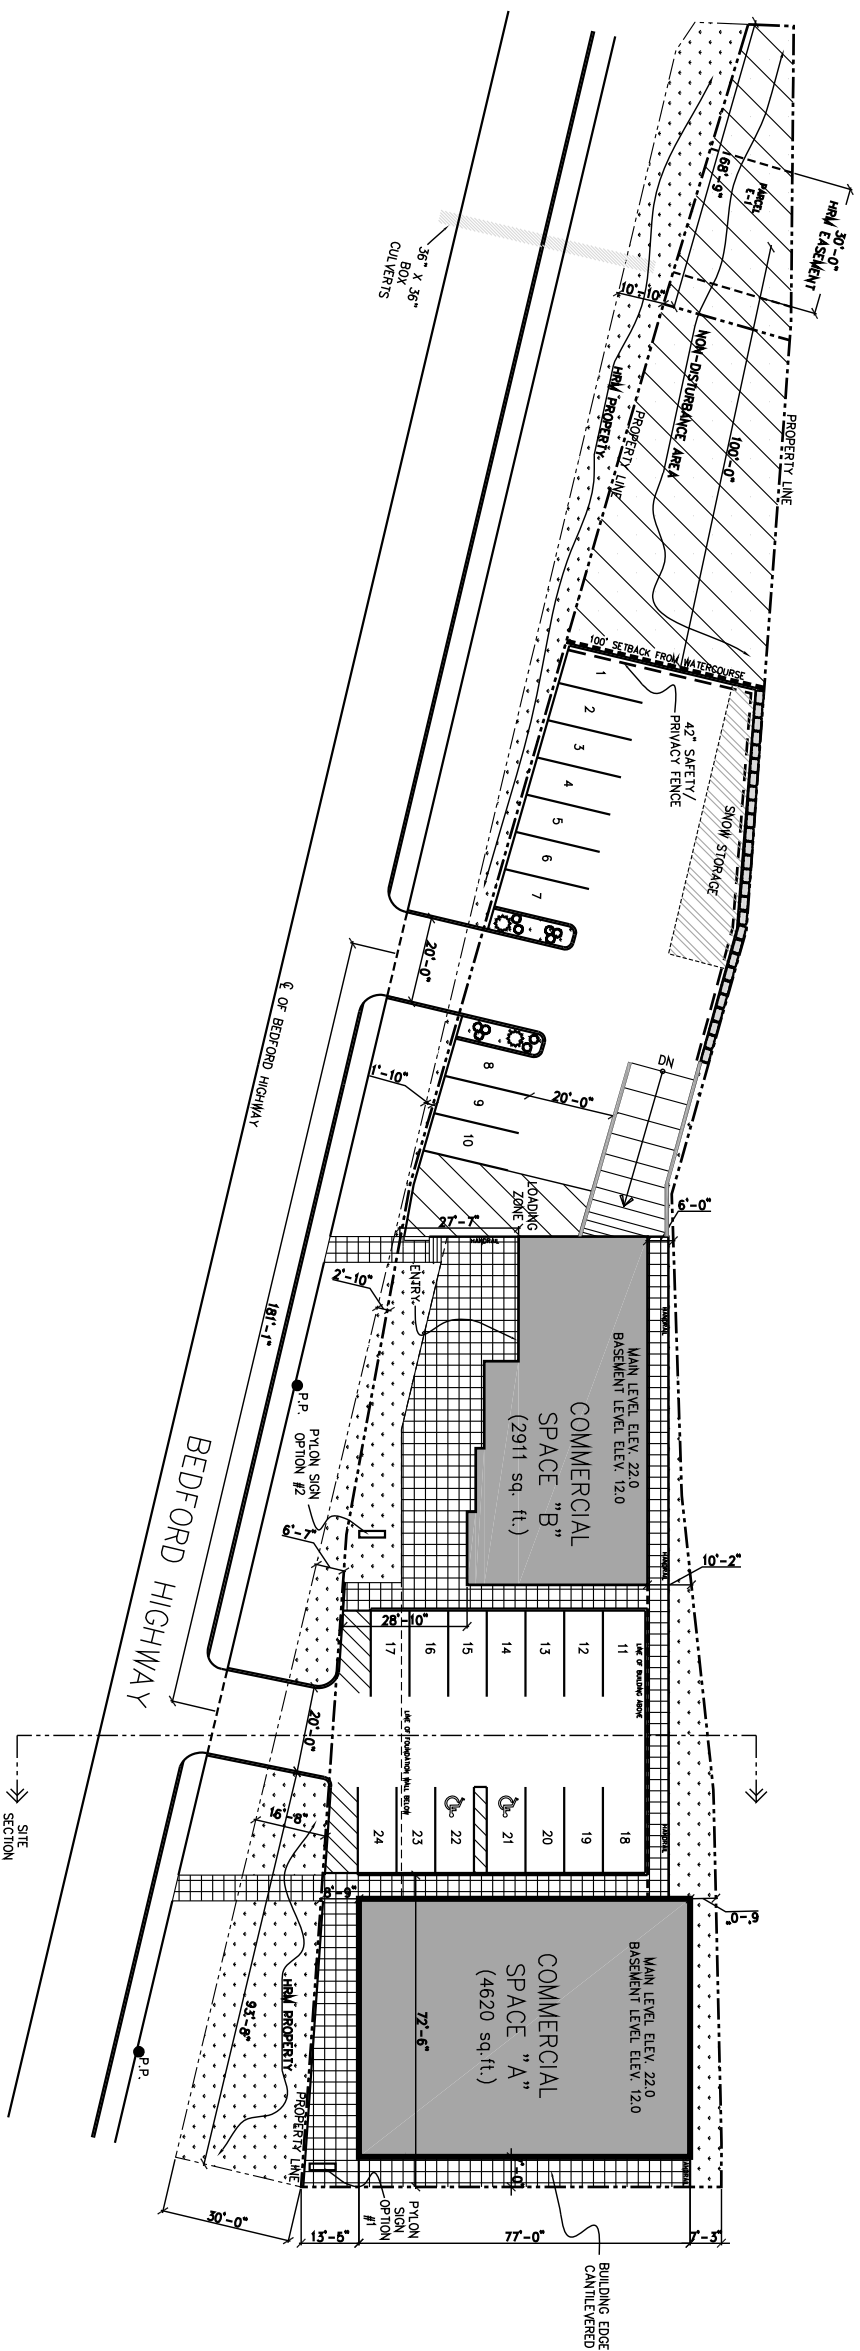


## SITE PLAN

SCALE: 1" = 20'

NOTE:  
 1. FOR GRADING REFER TO DMC, CI.  
 2. STONE RETAINING WALLS INSTALLED CONSULTANT TEST/NO/STRUCTURAL.

**DESIGN NOTES:**  
 All prints and specifications related to this project are the property of WMMARES GROUP. Design must not be reproduced, copied, or used for construction purposes without the approval of the design professional in writing. This drawing must not be scaled. The contractor must check and verify all dimensions and specifications against actual project and site conditions, and report any discrepancies to the designer before proceeding with the work. The designer (s) will not be responsible whatsoever for any changes in design and/or construction materials on site, without his/her written consent from the designer. The designer reserves the right to conduct periodic site reviews during the construction process to ensure conformance with the design and applicable NBC and Municipal Bylaws and regulations.

**PROJECT:**  
 827 BEDFORD HIGHWAY  
 BEDFORD, NOVA SCOTIA

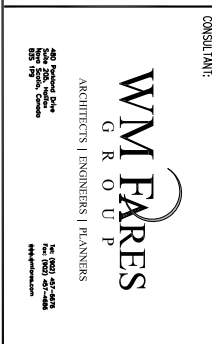

**CONSULTANT:**

**STAMP:**

NO.	REVISION	DATE
1	UPDATED TO CORRESPOND WITH HR COMMENTS	MARCH 31/10
2	REVISED PLAN & ADDED 2ND BREAKWAY ENTRANCE	JUNE 7/10
3	CO-ORDINATED WITH SLOW CI DMC	JUNE 11/10

**SHEET TITLE:**  
 SITE PLAN

<b>SCALE:</b> 1" = 20'-0"	<b>DATE:</b> OCTOBER 2009
<b>DRAWN:</b> SP	<b>ISSUE FOR:</b>
<b>DESIGNED:</b> R.M.	<b>SHEET NO.:</b> SD1
<b>PROJECT NO.:</b> 2006-18	

PLOT DATE: