


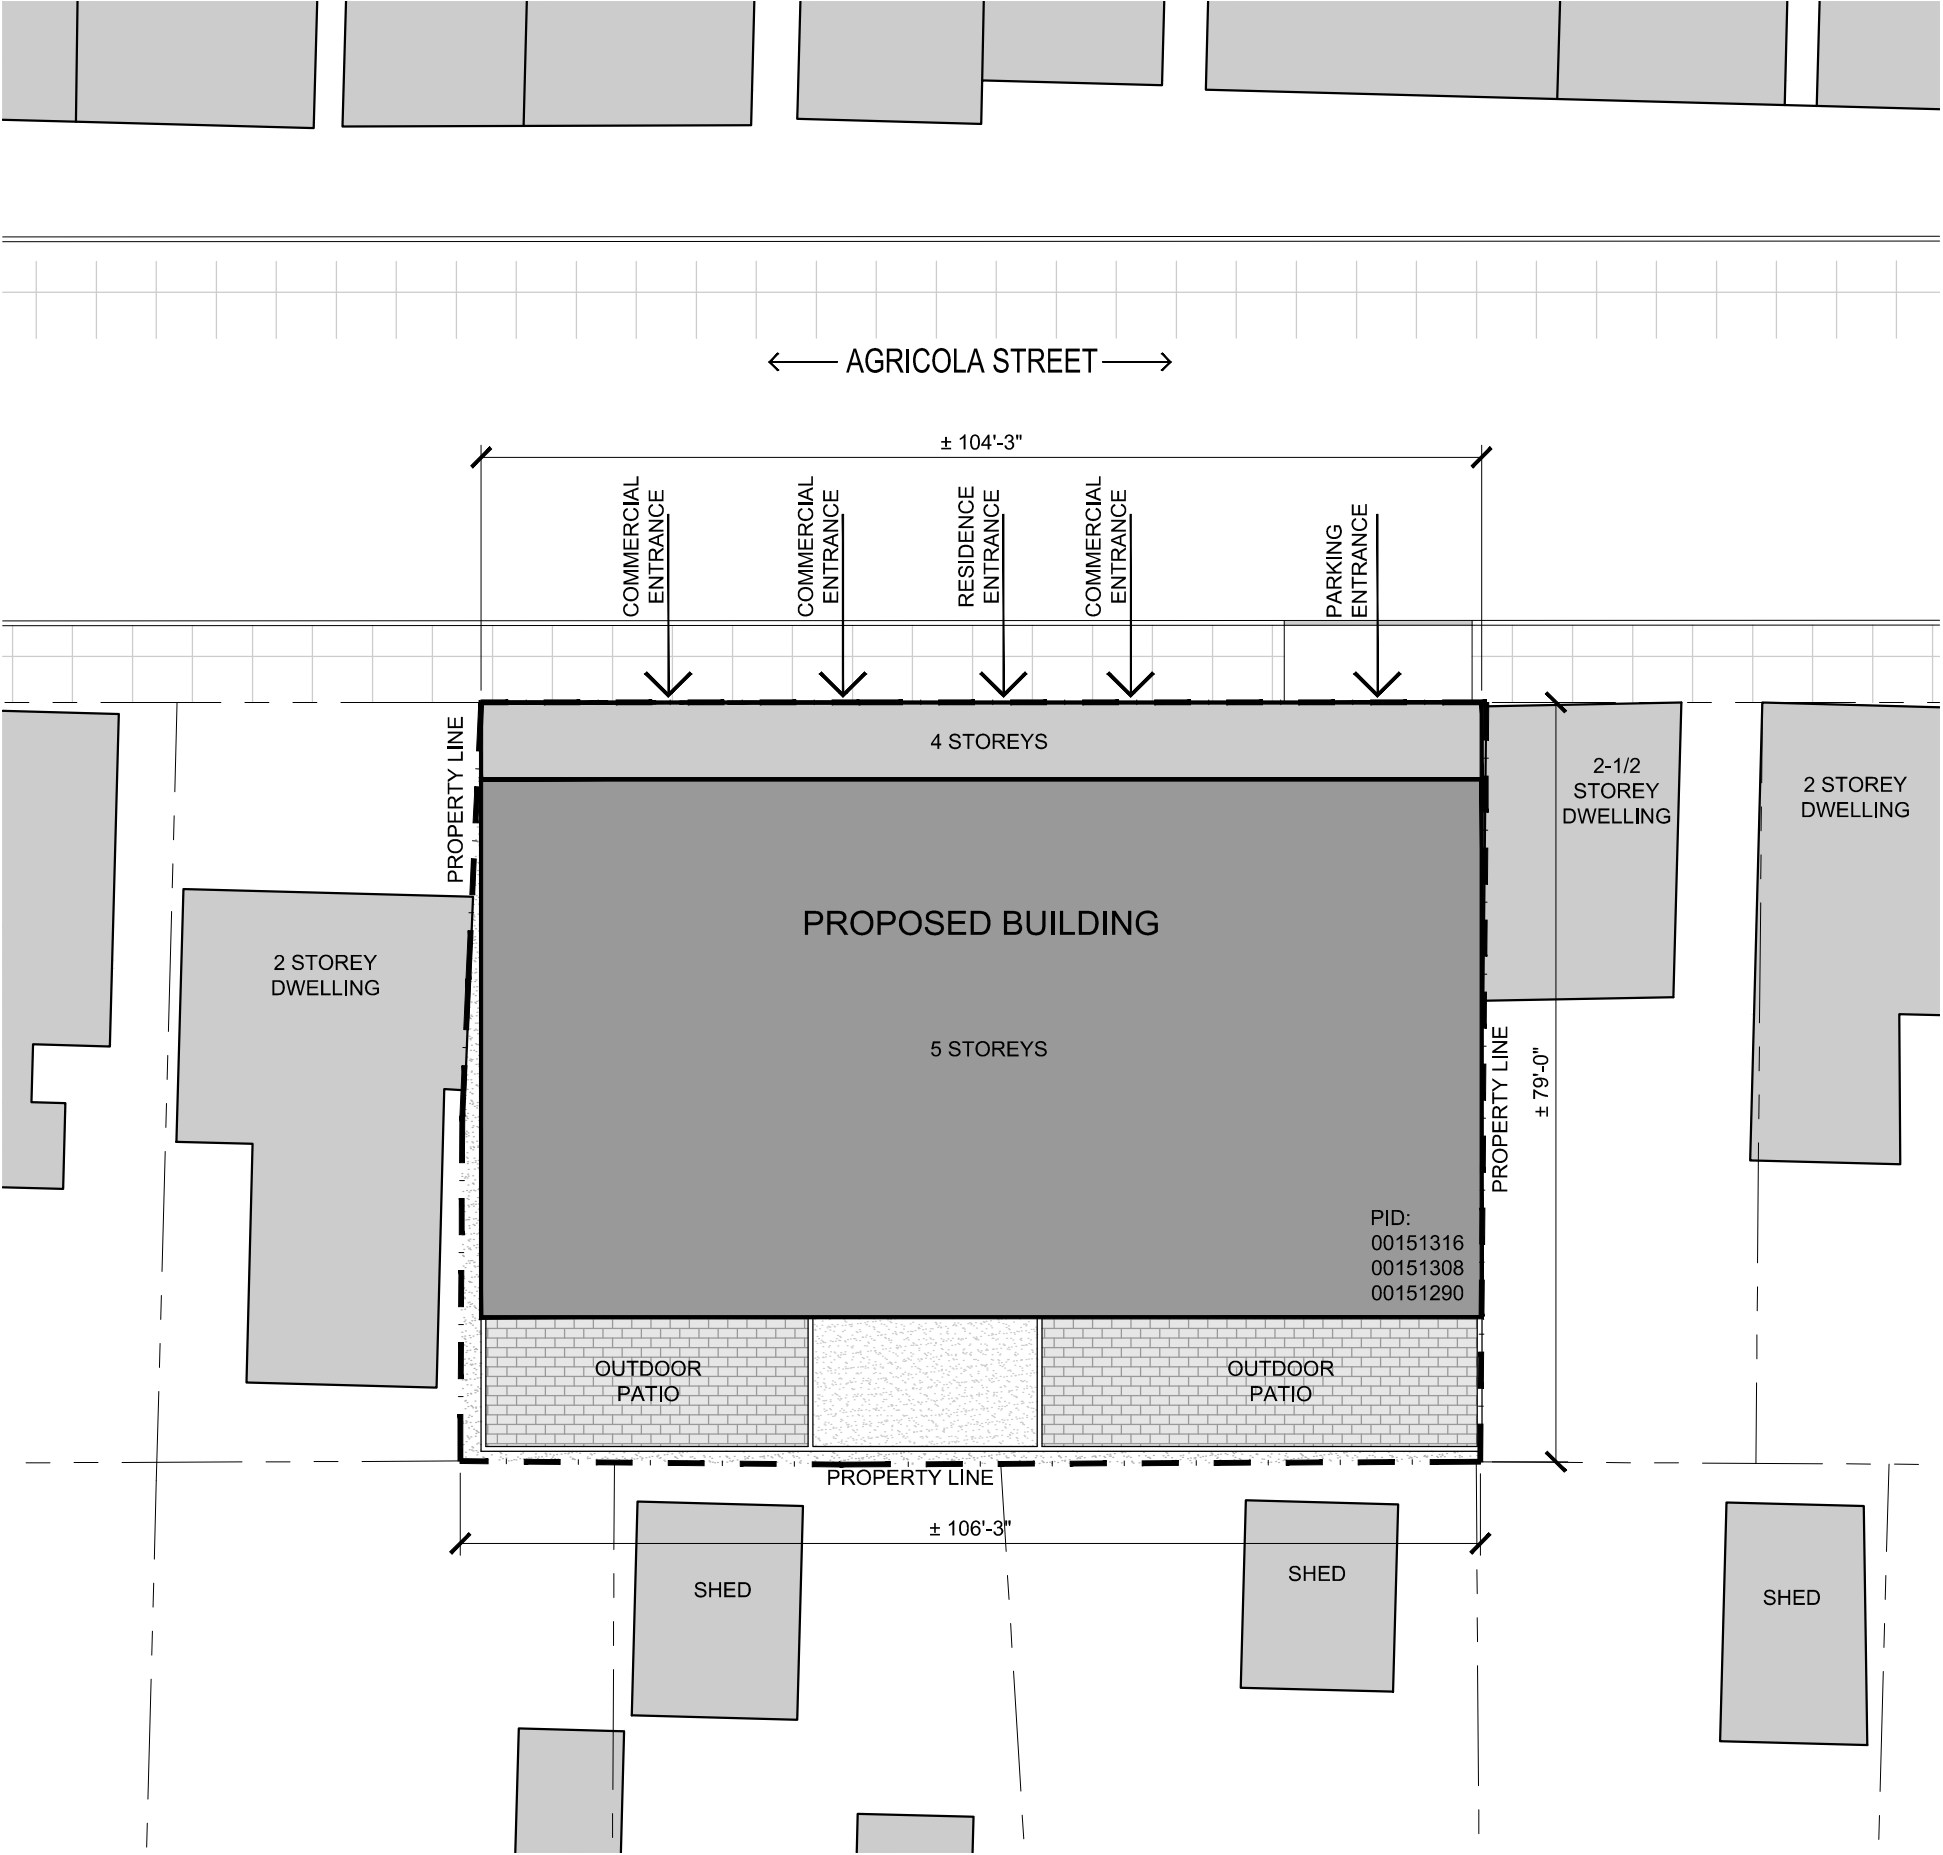


AGRICOLA STREET DATA TABLE (27 MAY 2016) OPTION 1					
LEVEL	STUDIO	1BR	1BR + DEN	2BR	TOTAL
200-400	9	9	-	6	24
500	-	3	1	2	6
TOTALS:	9 (30%)	12 (40%)	1 (3%)	8 (27%)	30
DENSITY					
1 BR UNITS	22 x 2 ppl			44	
2 BR	8 x 2.25 ppl			18	
TOTAL				62	
PROPERTY AREA				8,388 SF	
LOT COVERAGE				± 6,678 SF (79%)	
GROUND FLOOR COMMERCIAL RETAIL AREA:				± 3,220 SF	
TOTAL BELOW GRADE PARKING				± 10	

 

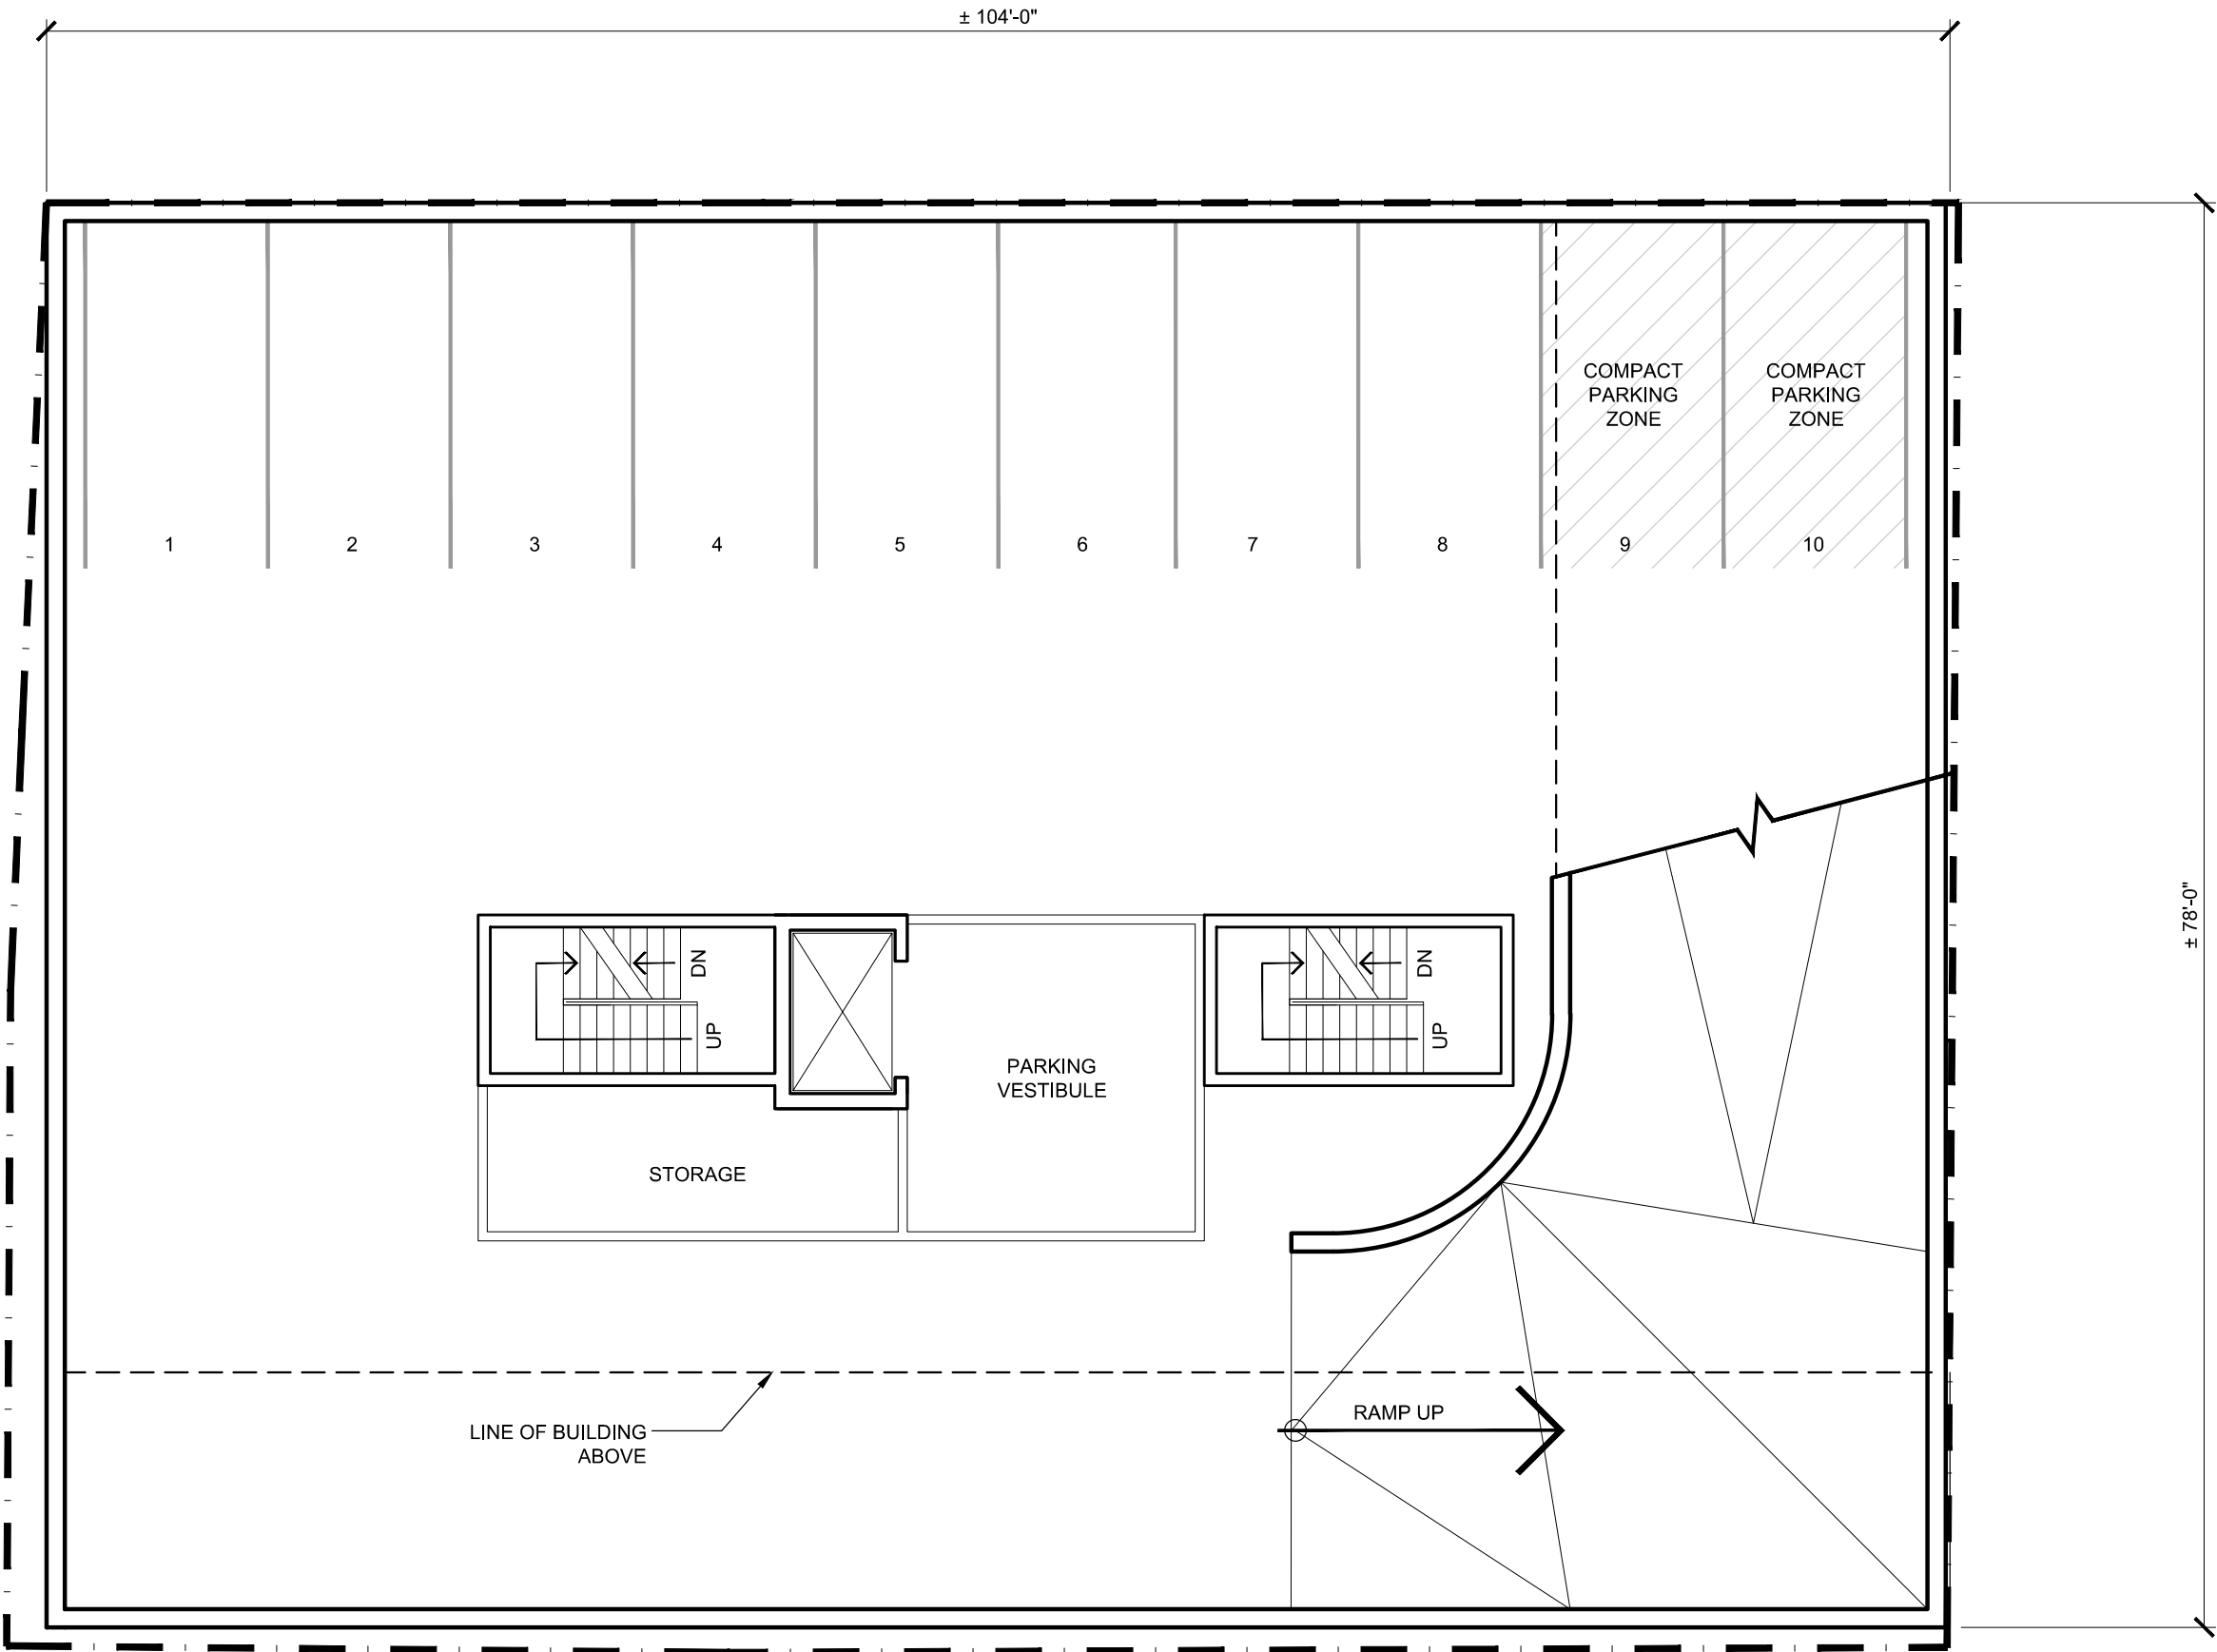


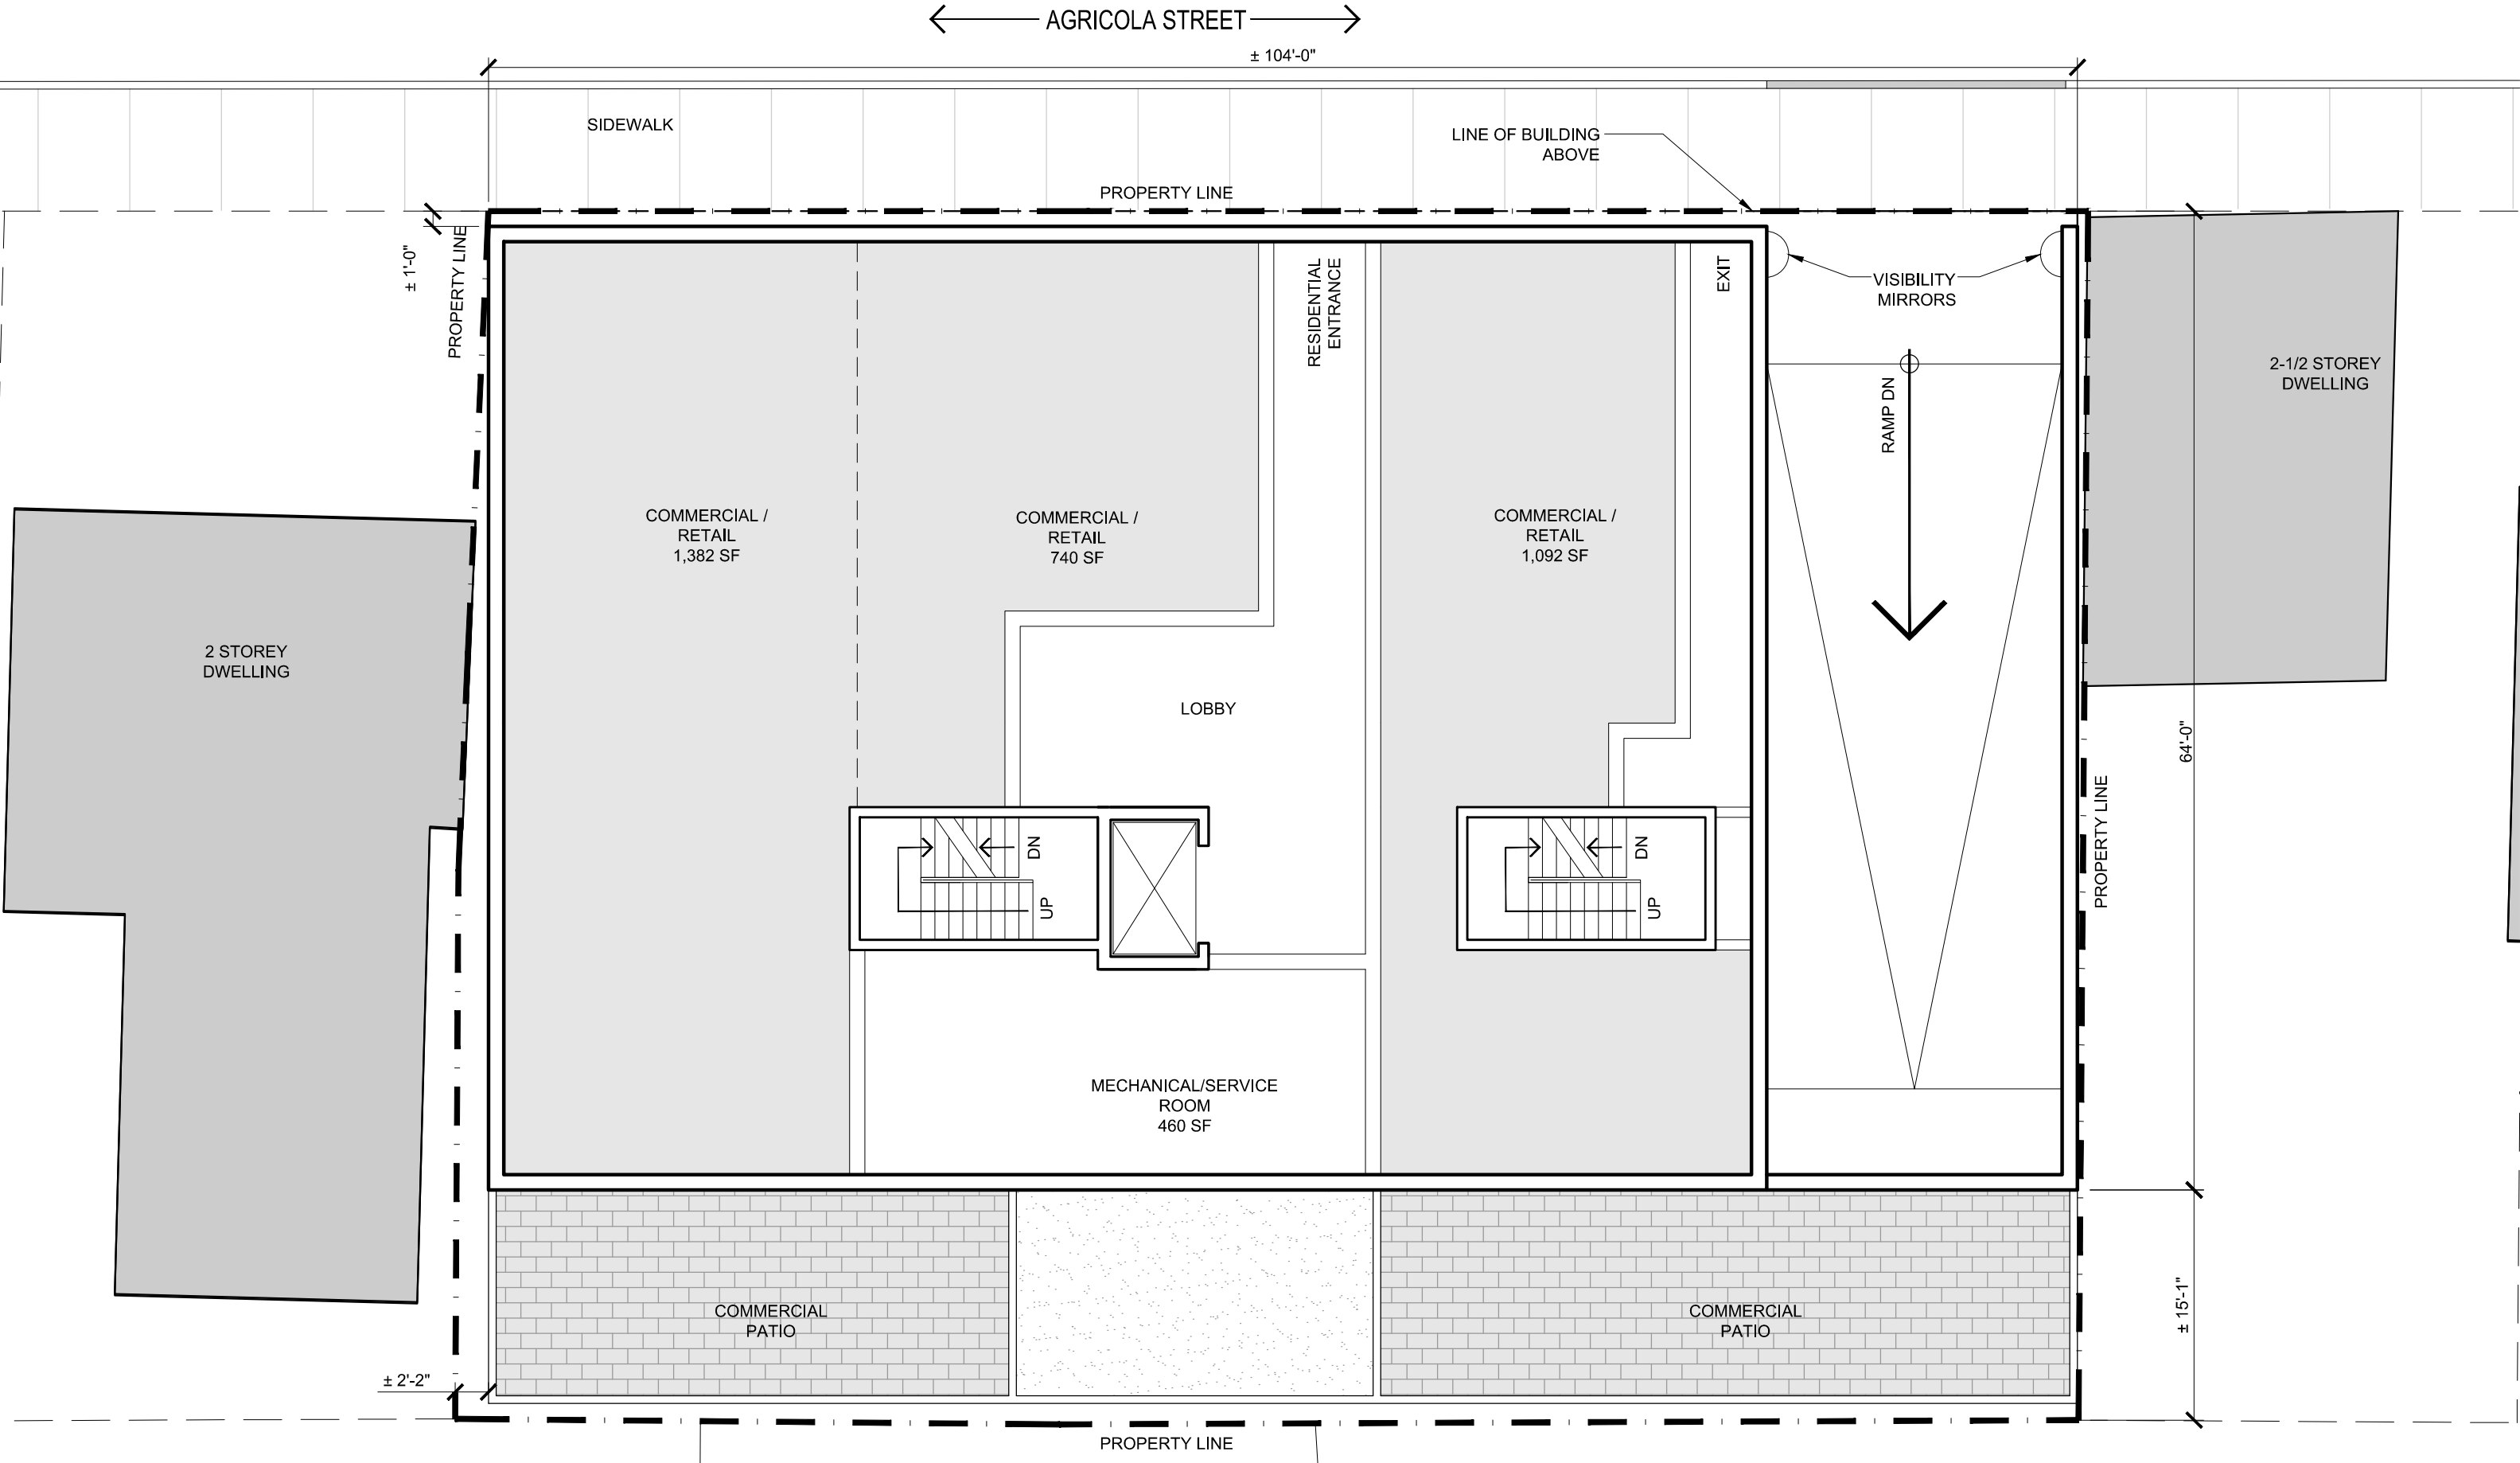

ARGRICOLA STREET
HALIFAX, NS


GROUND LEVEL
FLOOR PLANS

Project No.: P2015.06
Scale: 1" = 10'-0"
Date: 27 May 2016

 

WM FARES
ARCHITECTS


A02

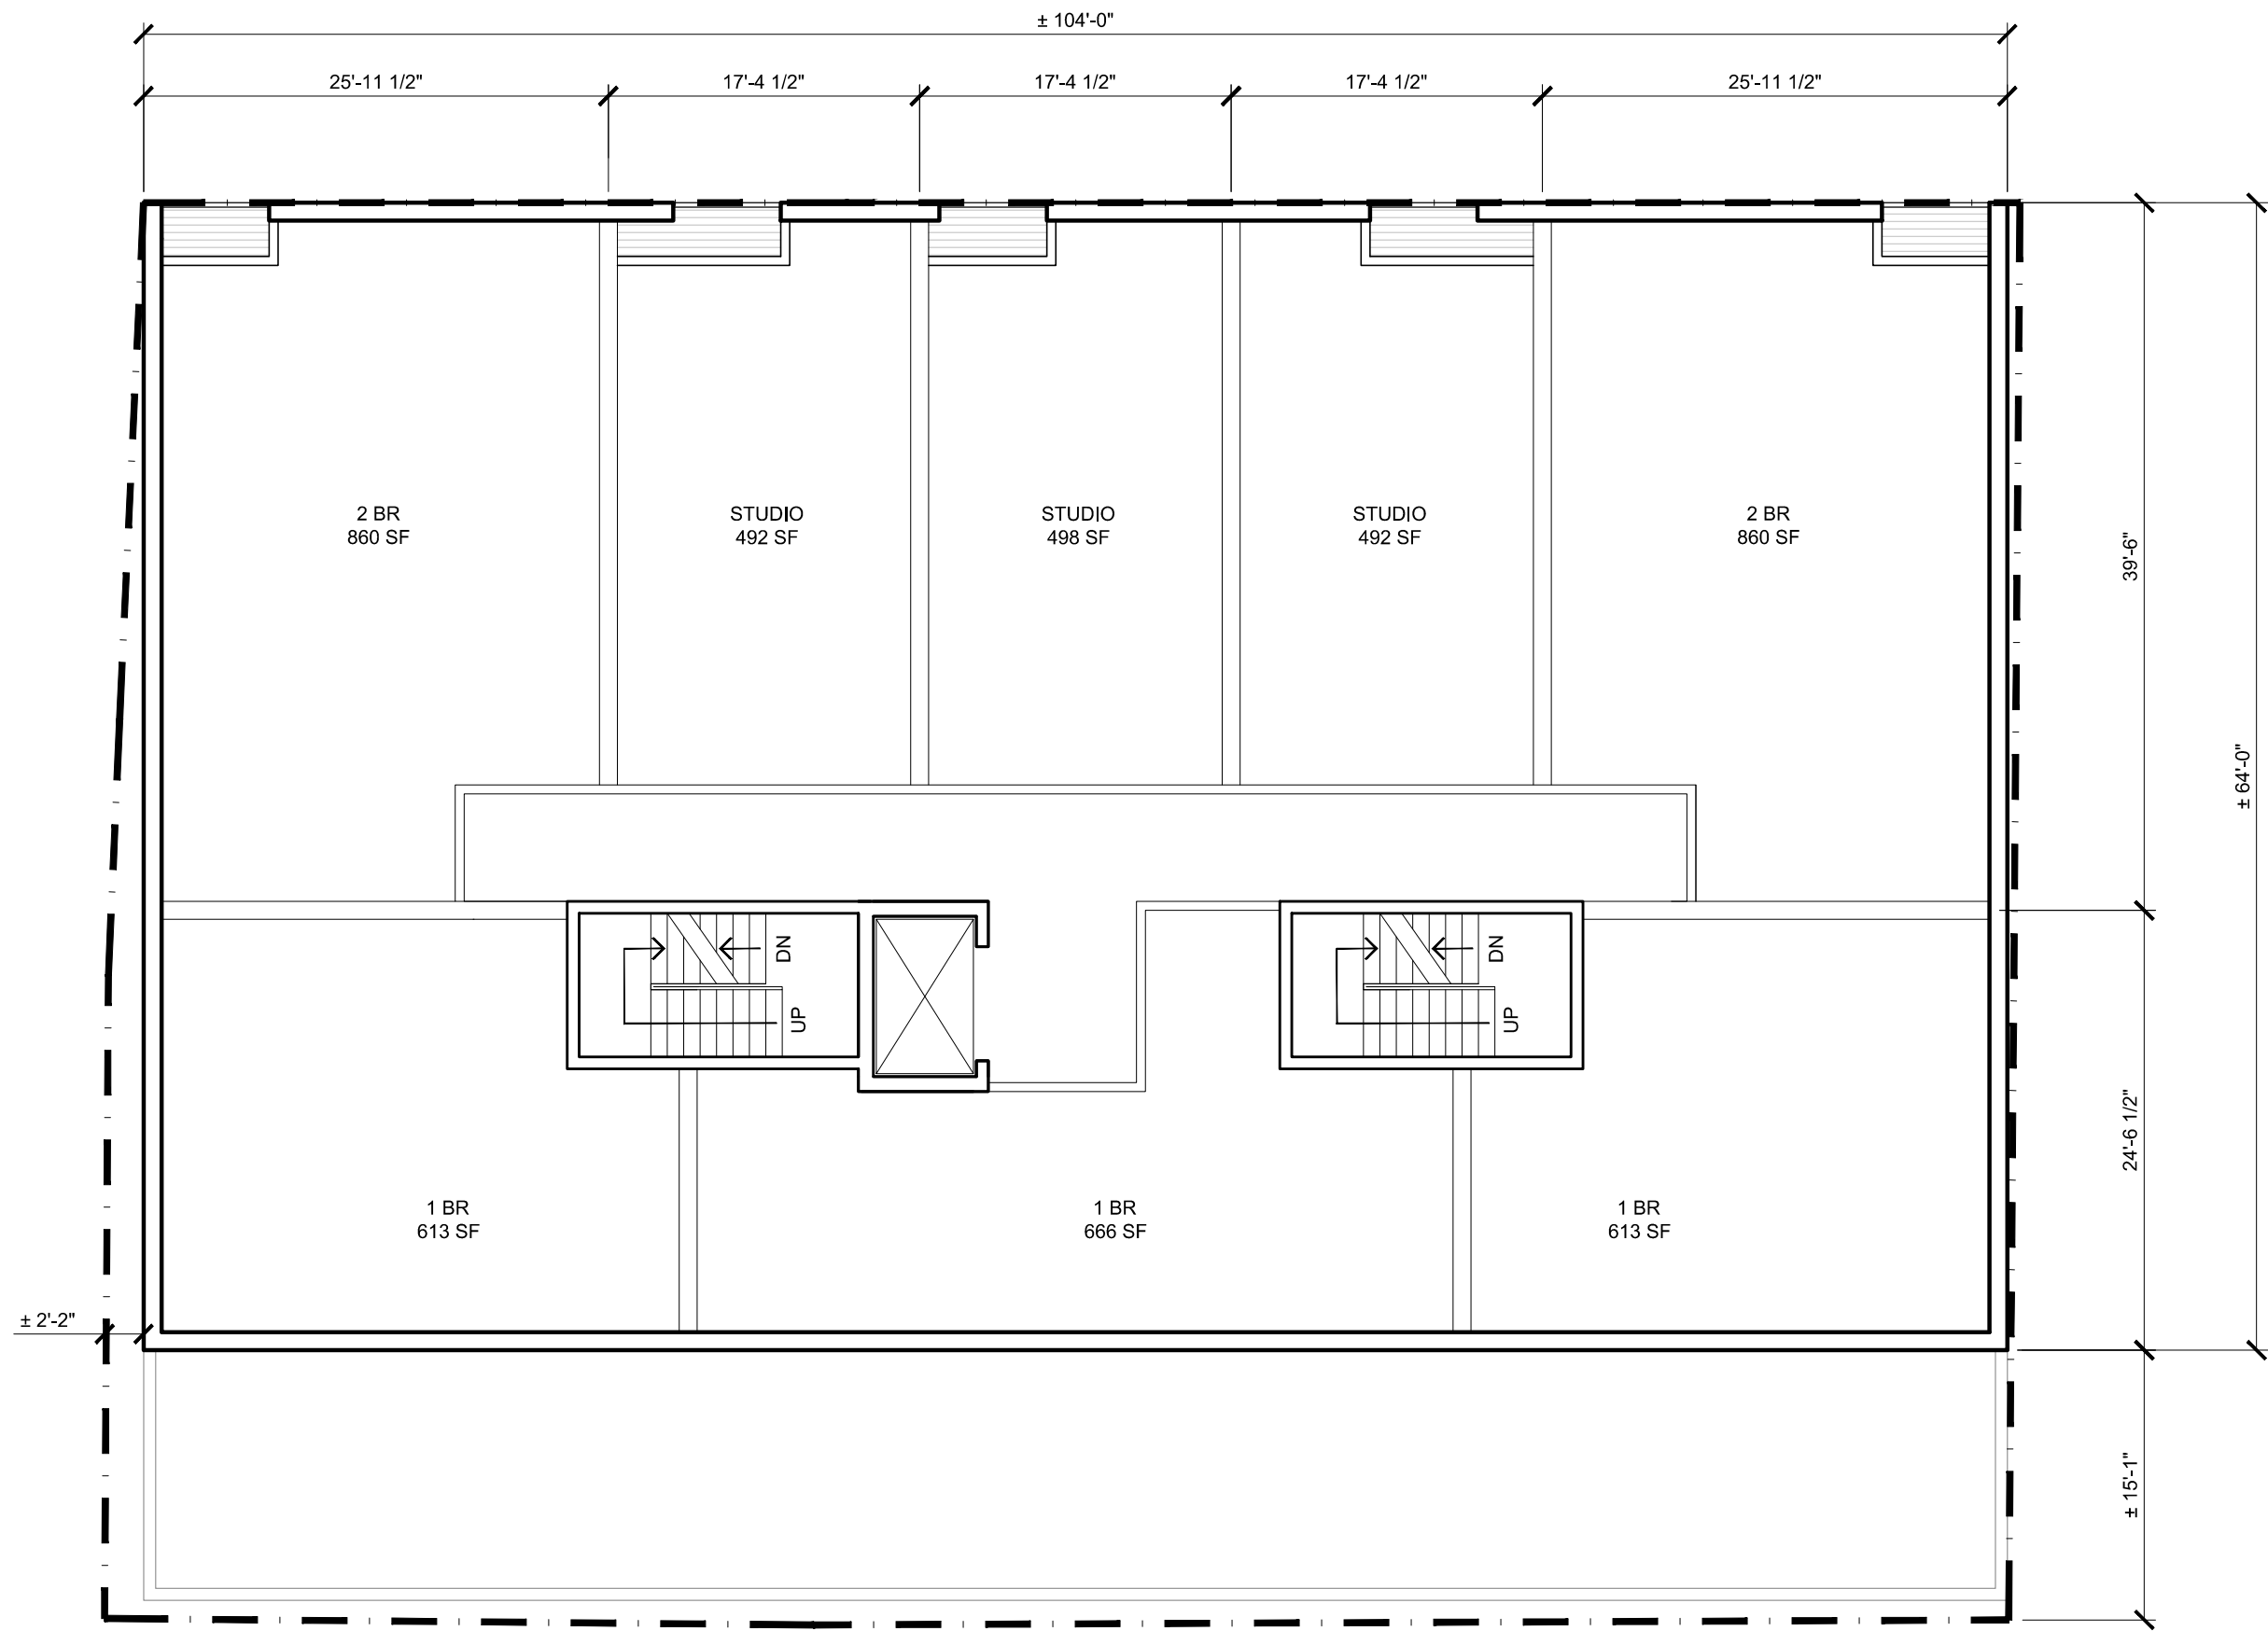

AGRICOLA STREET
HALIFAX, NS


LEVEL 200
FLOOR PLANS

Project No.: P2015.06
Scale: 1" = 10'-0"
Date: 27 May 2016

 

WM FARES
ARCHITECTS


A03

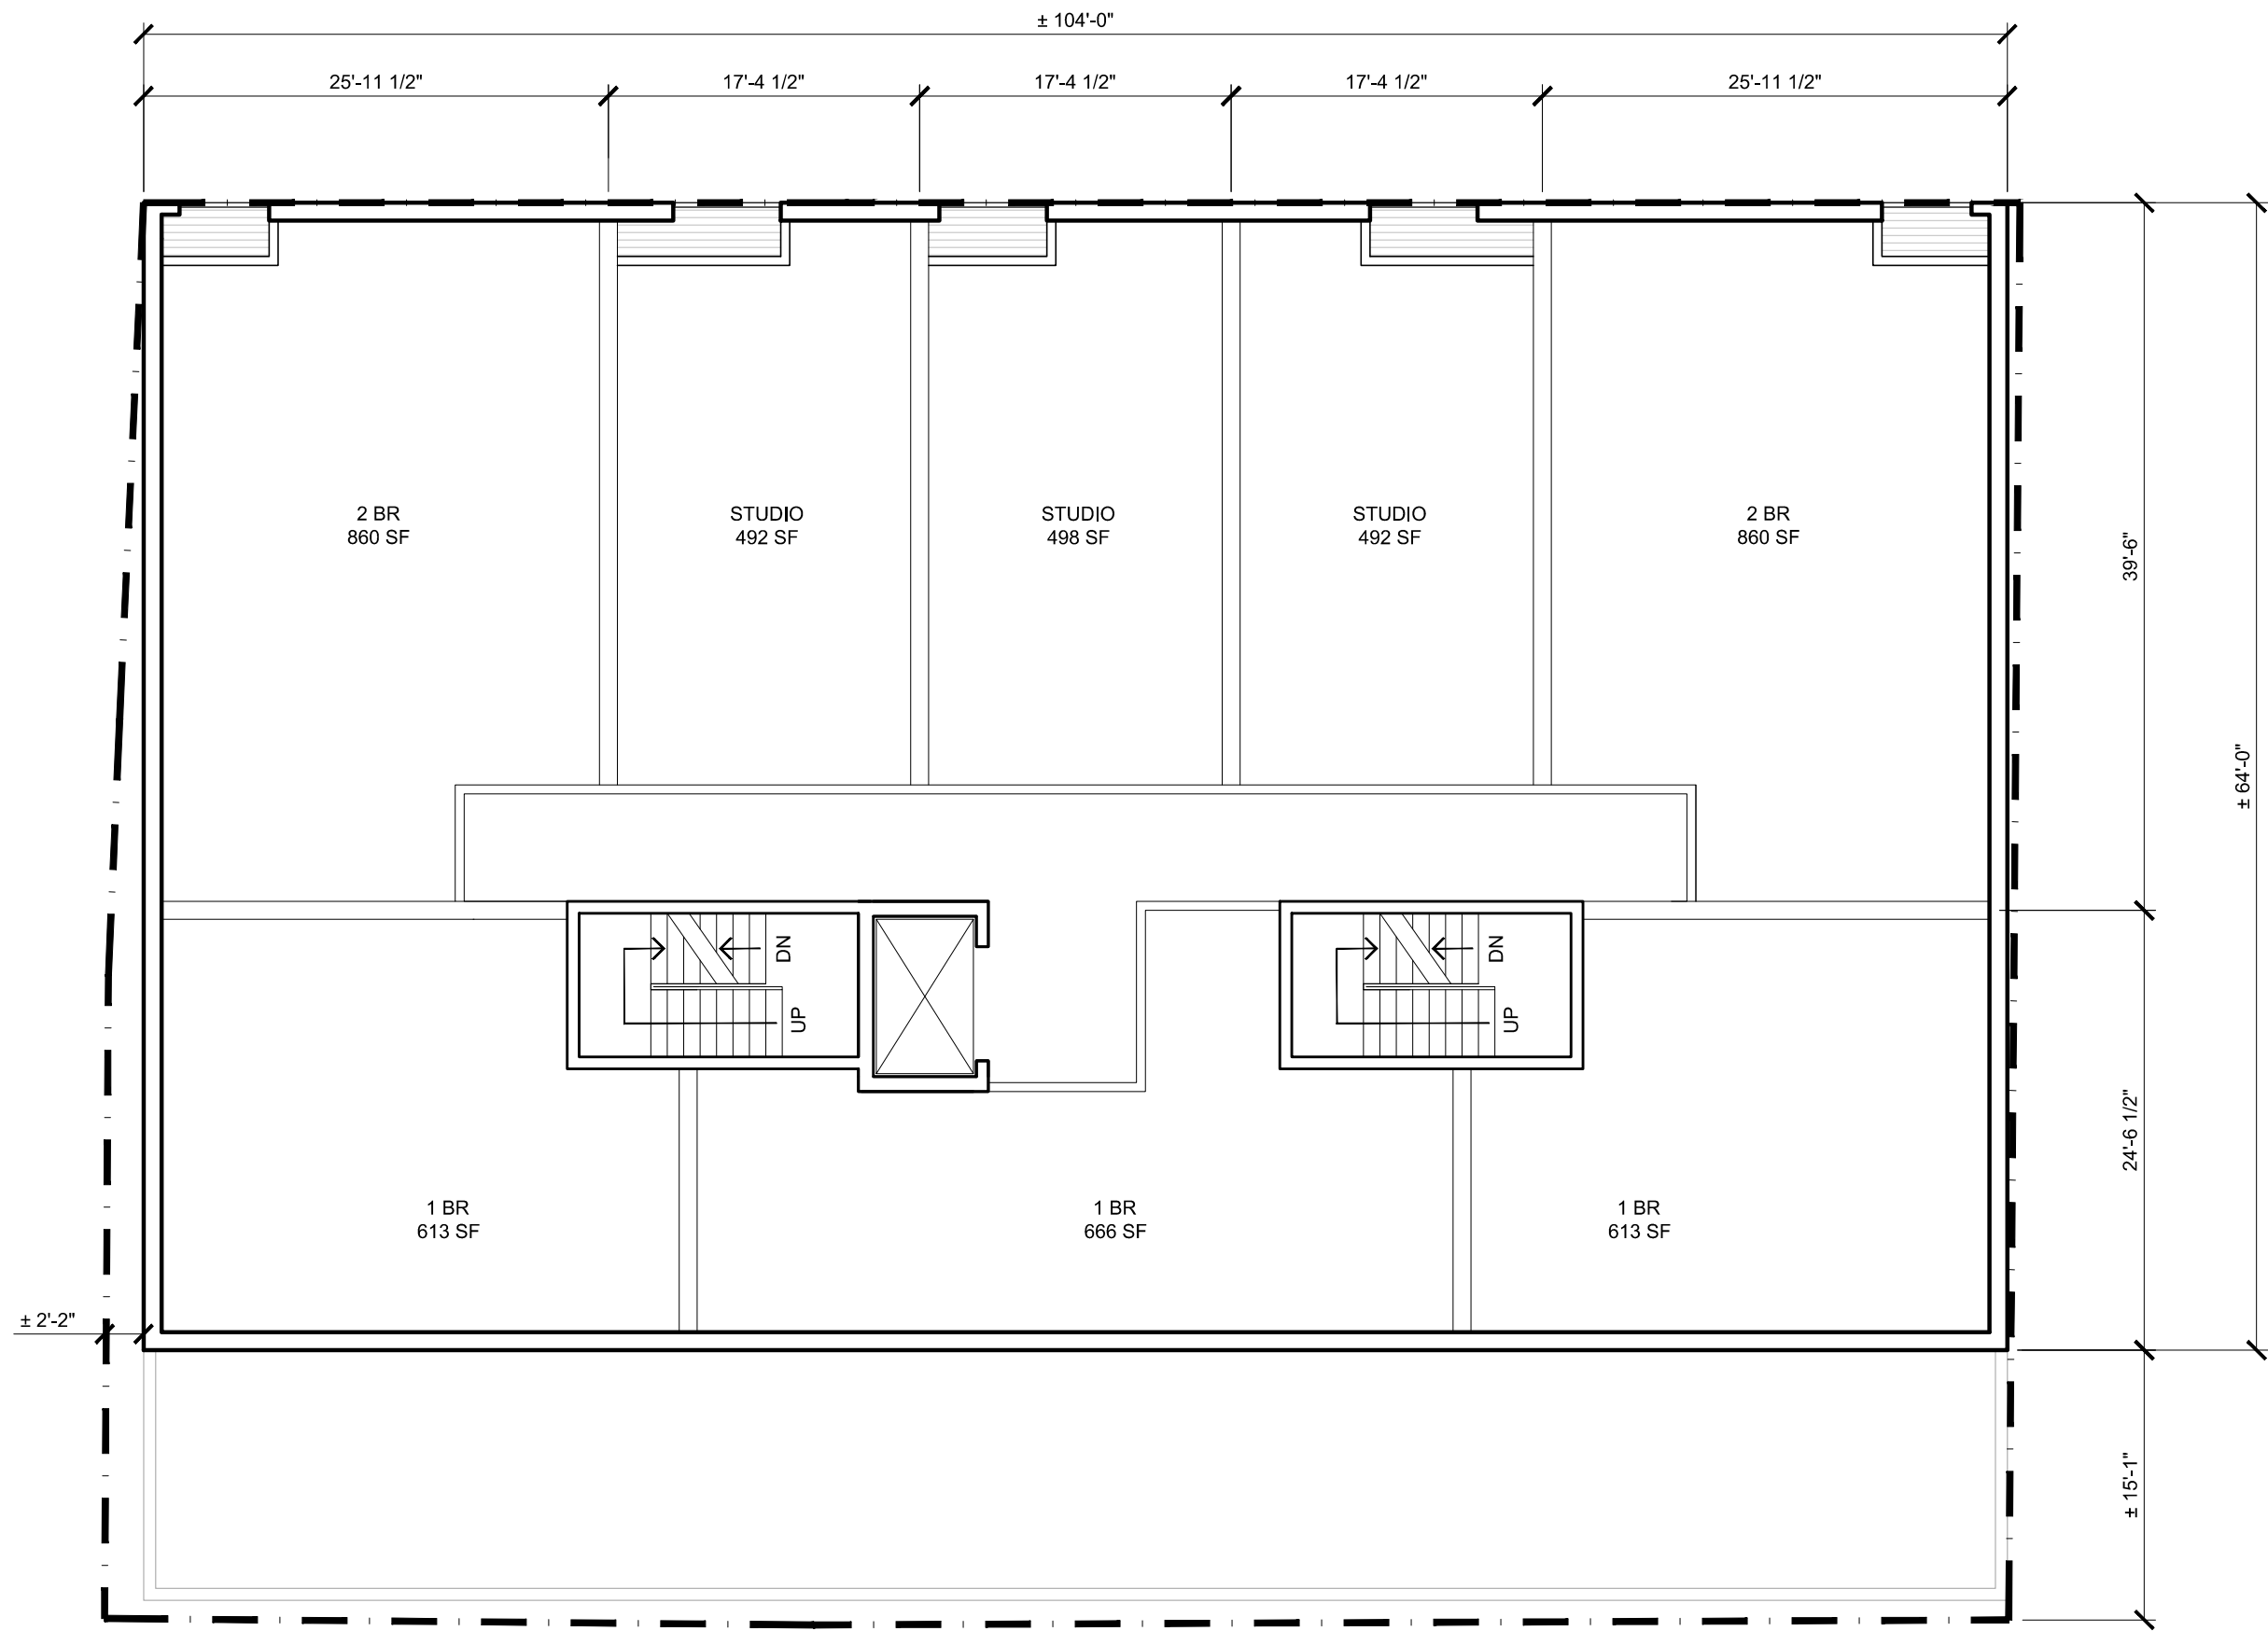

AGRICOLA STREET
HALIFAX, NS


LEVEL 300
FLOOR PLANS

Project No.: P2015.06
Scale: 1" = 10'-0"
Date: 27 May 2016

 

WM FARES
ARCHITECTS


A04

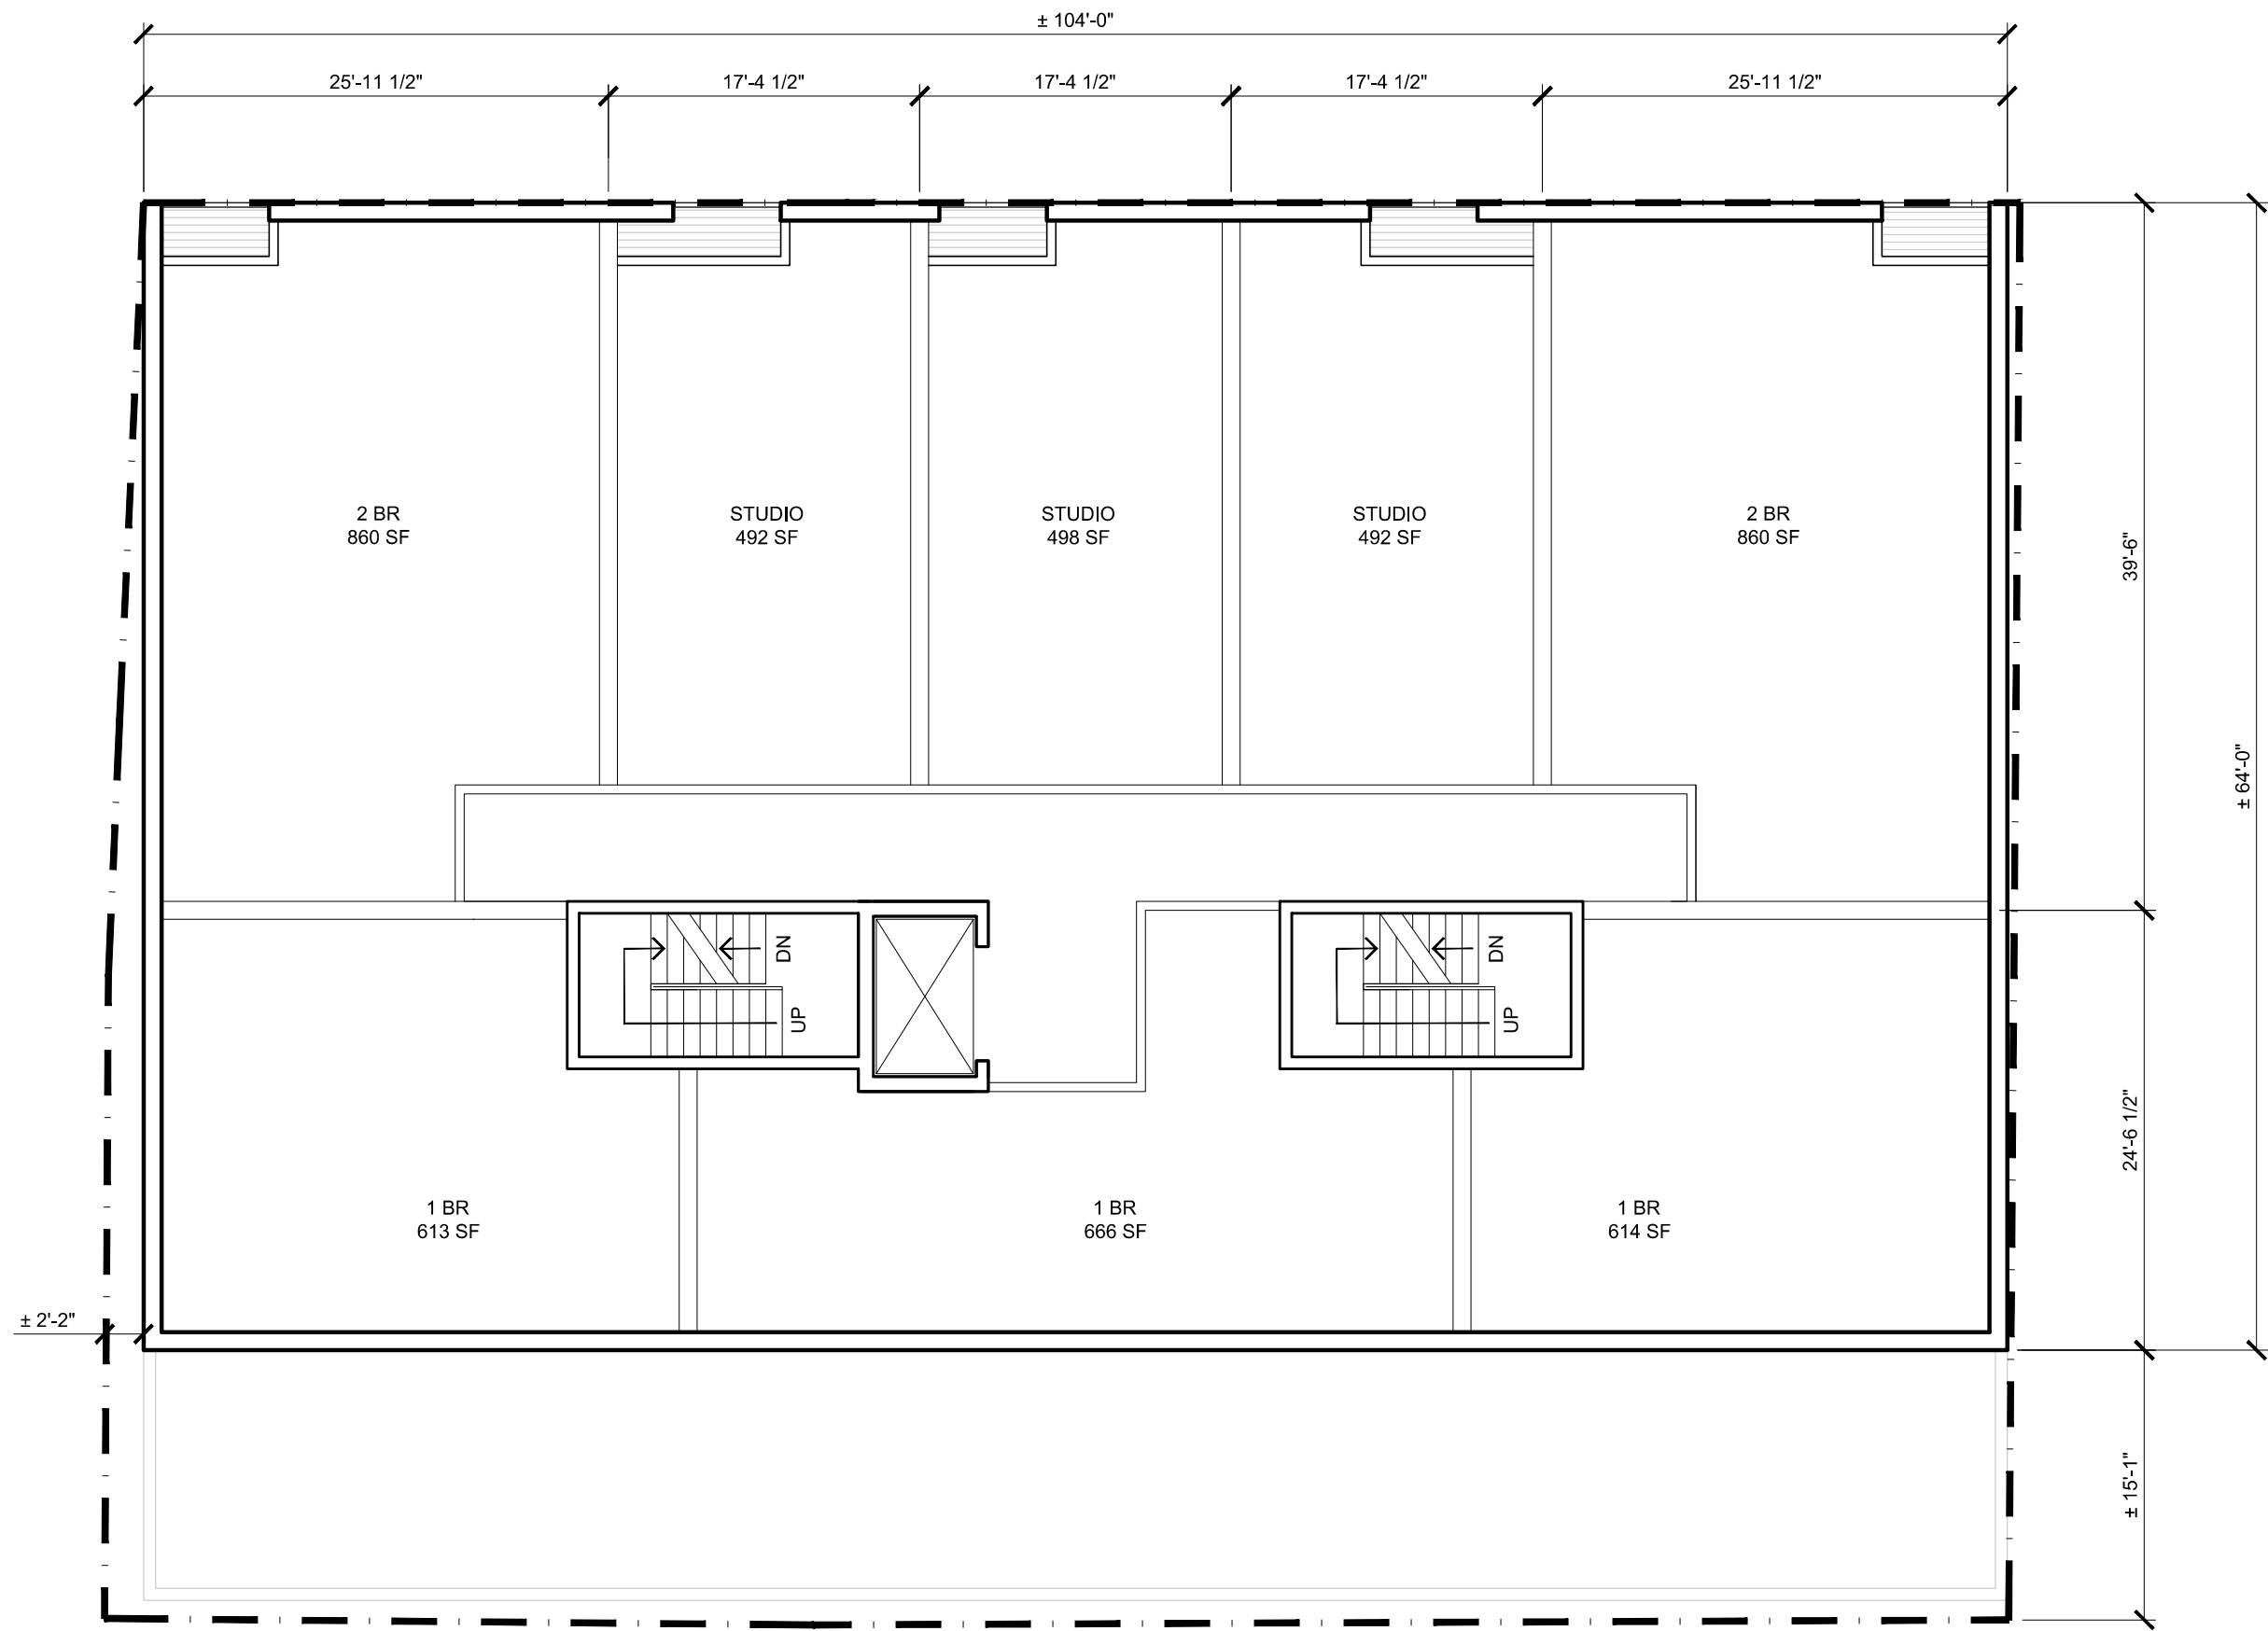

AGRICOLA STREET
HALIFAX, NS



LEVEL 400
FLOOR PLANS


Project No.: P2015.06
Scale: 1" = 10'-0"
Date: 27 May 2016

 

WM FARES
ARCHITECTS

A05

 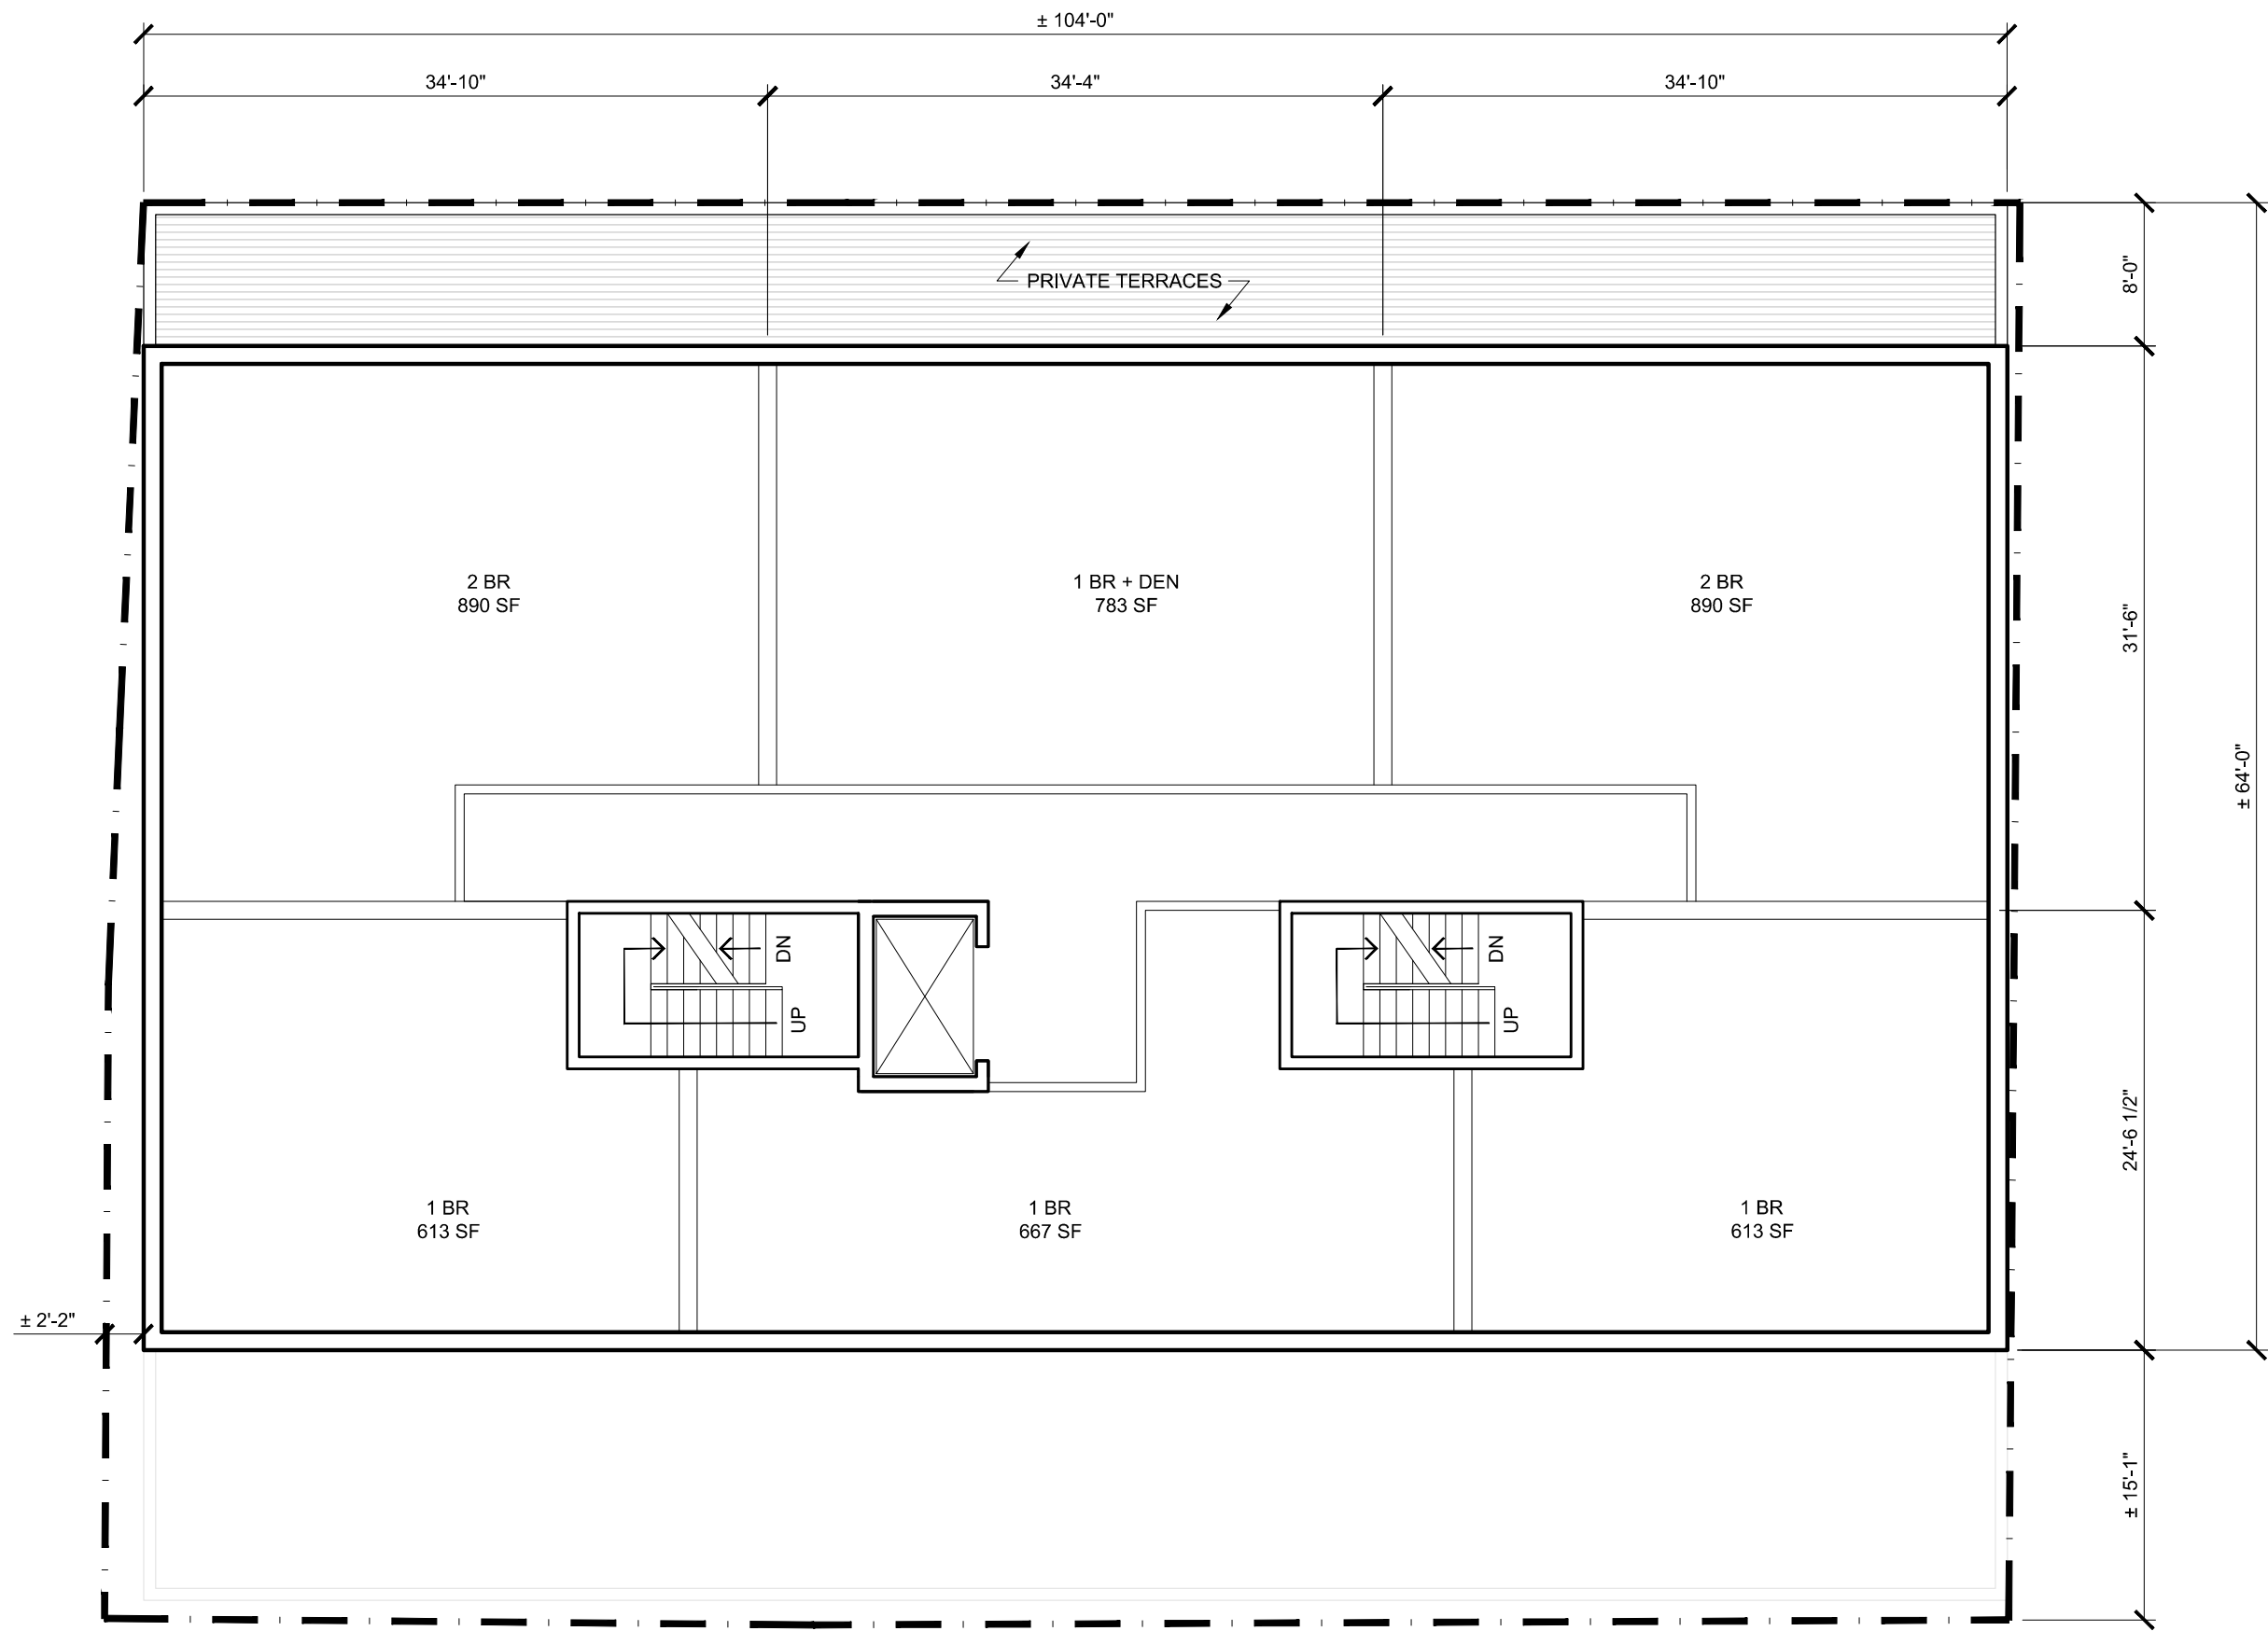

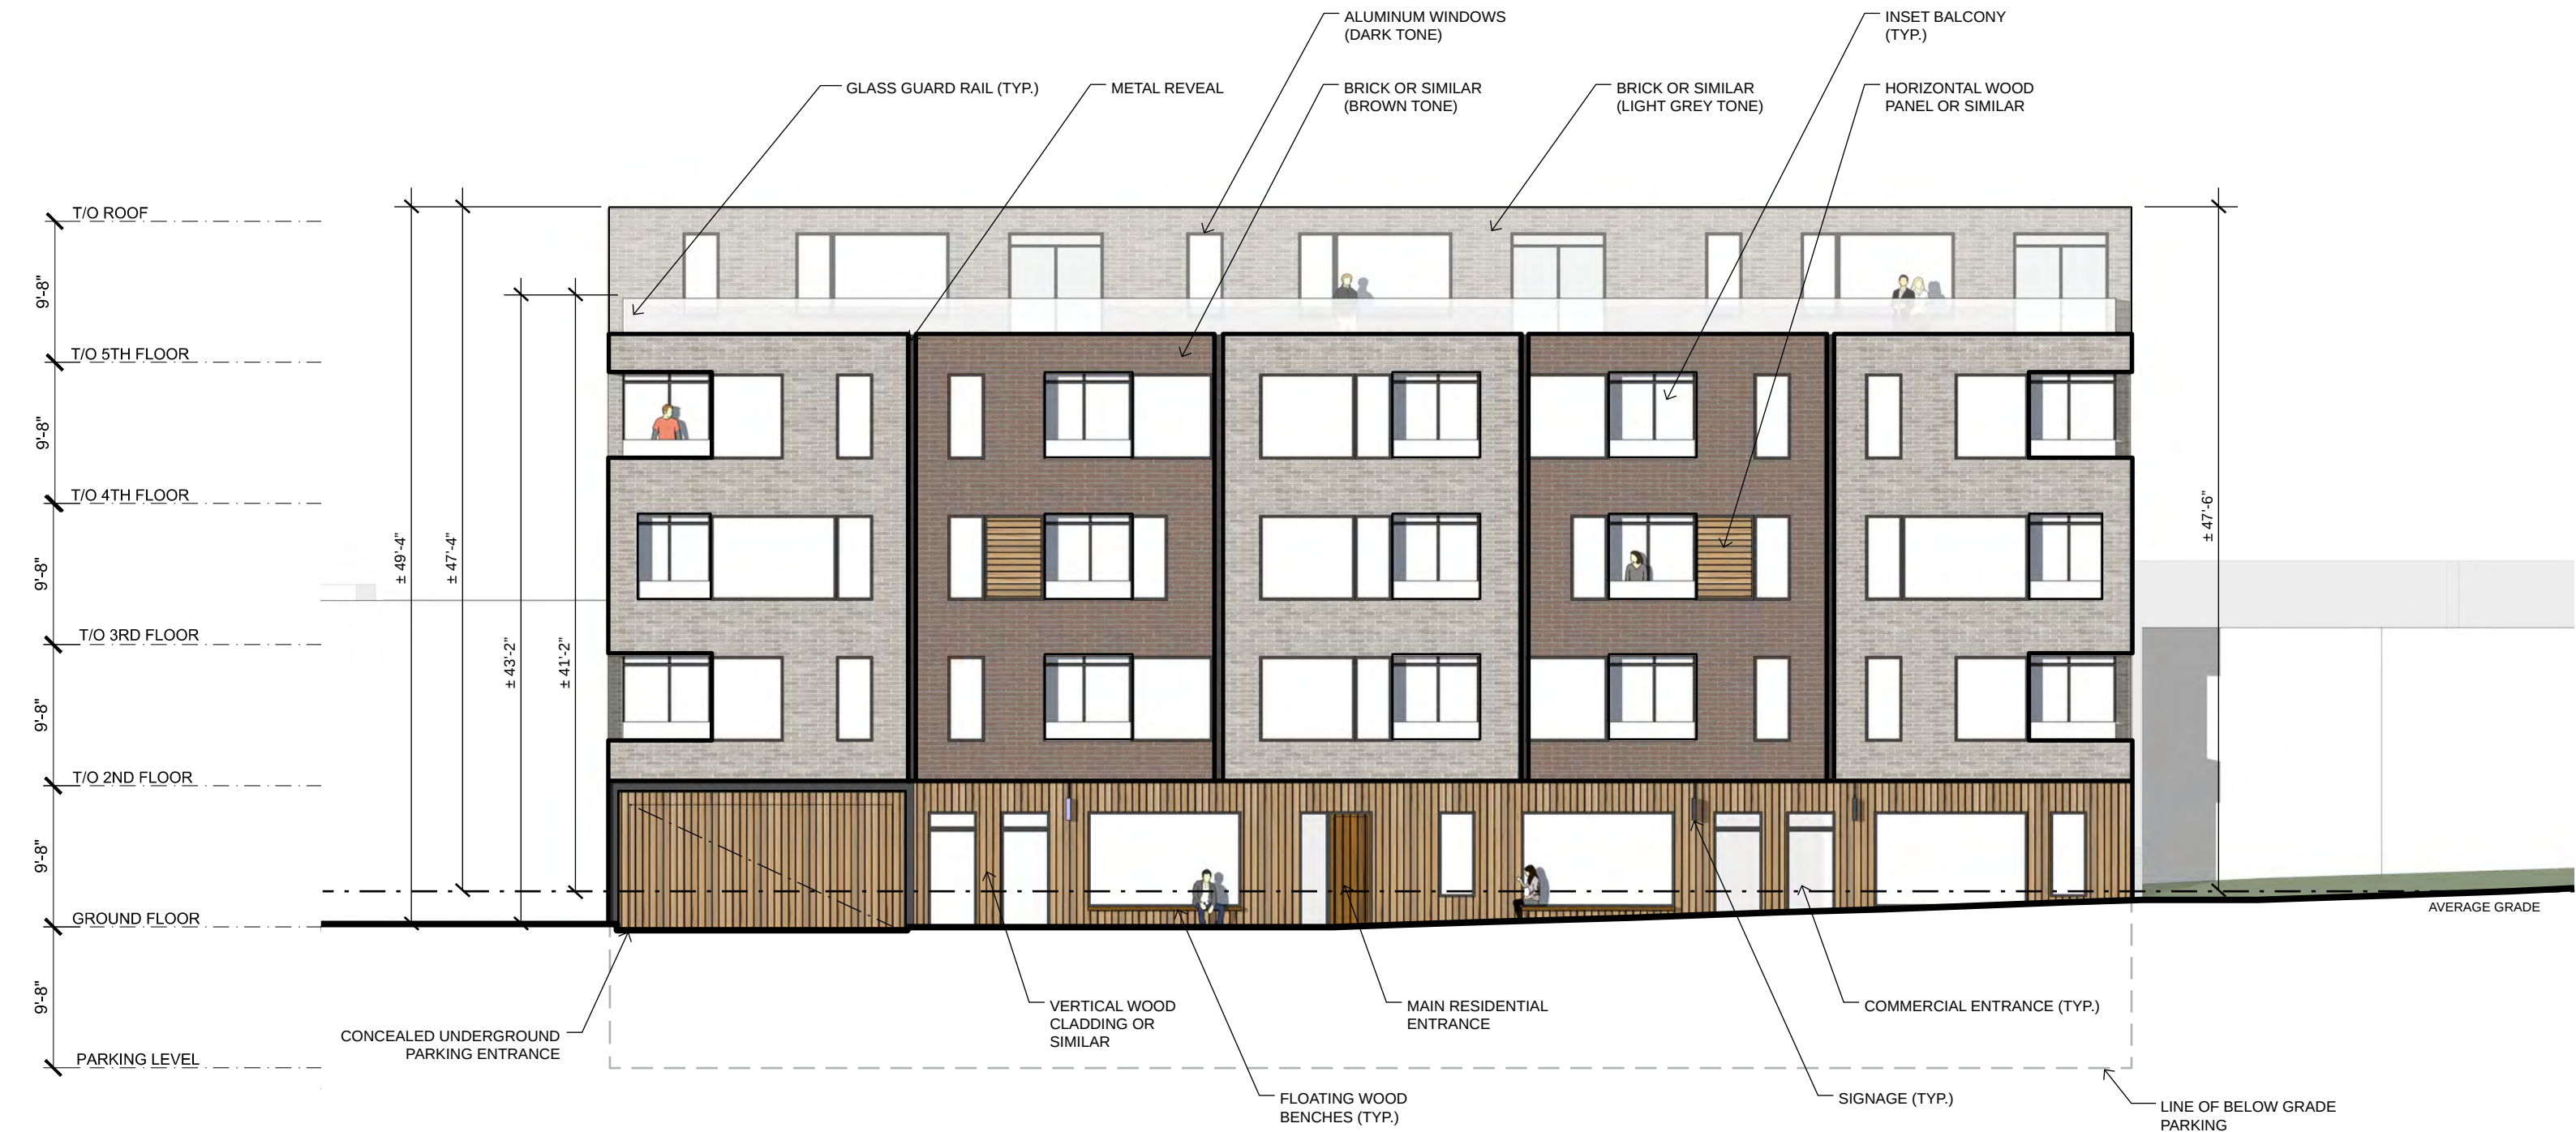


AGRICOLA STREET
HALIFAX, NS

SOUTH ELEVATION

Project No.: 2015.06
Scale: 3/32" = 1'-0"
Date: 27 May 2016

WMFARES
ARCHITECTS

A07

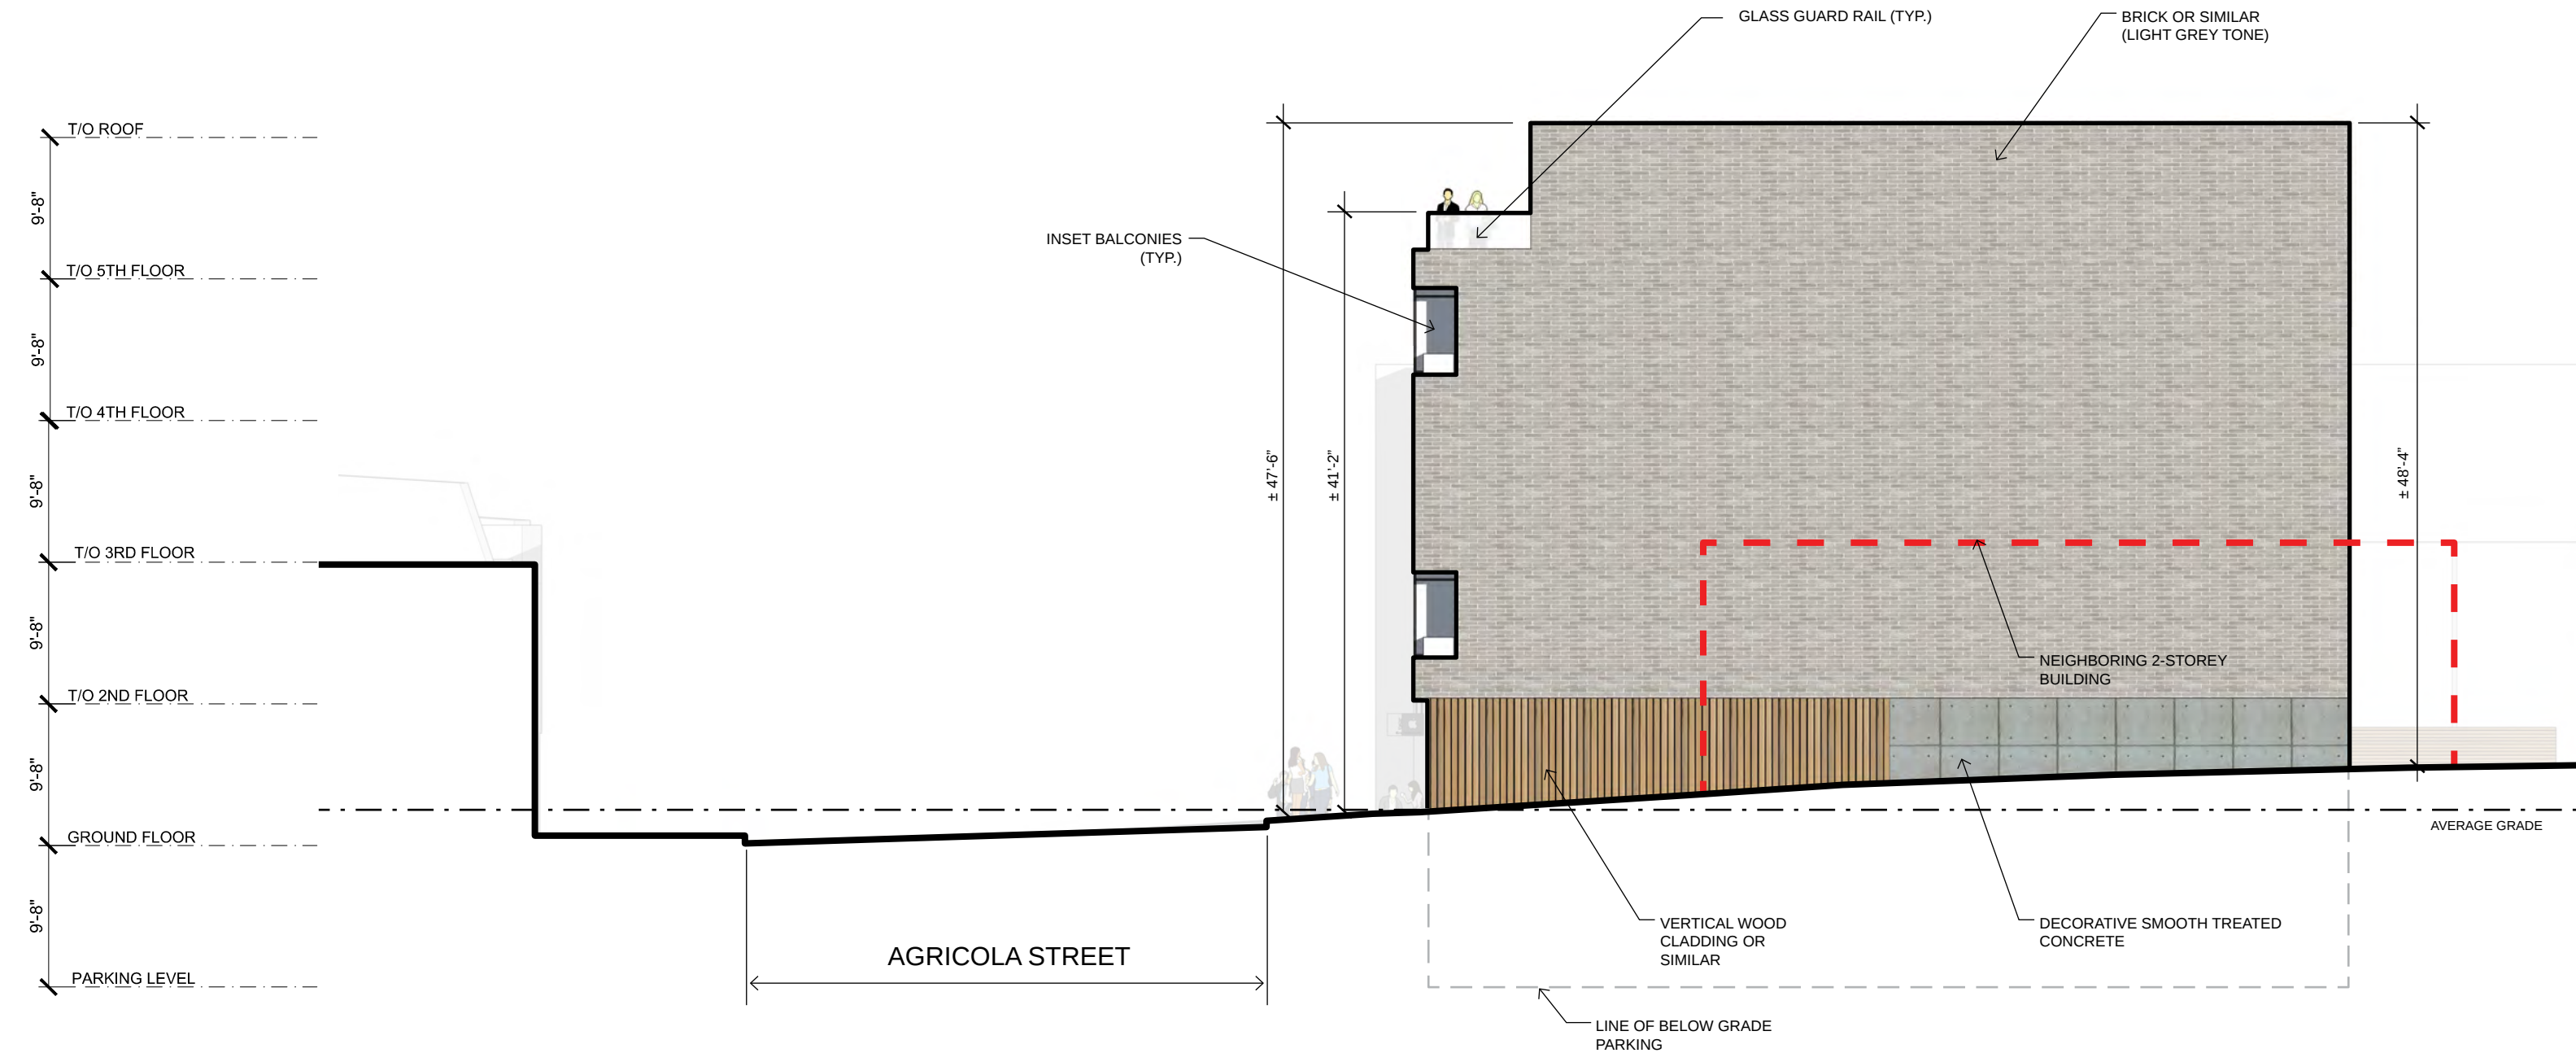

AGRICOLA STREET
HALIFAX, NS

WEST ELEVATION

Project No.: 2015.06
Scale: 3/32" = 1'-0"
Date: 27 May 2016

WMFARES
ARCHITECTS

A08




AGRICOLA STREET
HALIFAX, NS

NORTH ELEVATION

Project No.: 2015.06
Scale: 3/32" = 1'-0"
Date: 27 May 2016

WMFARES
ARCHITECTS

A09

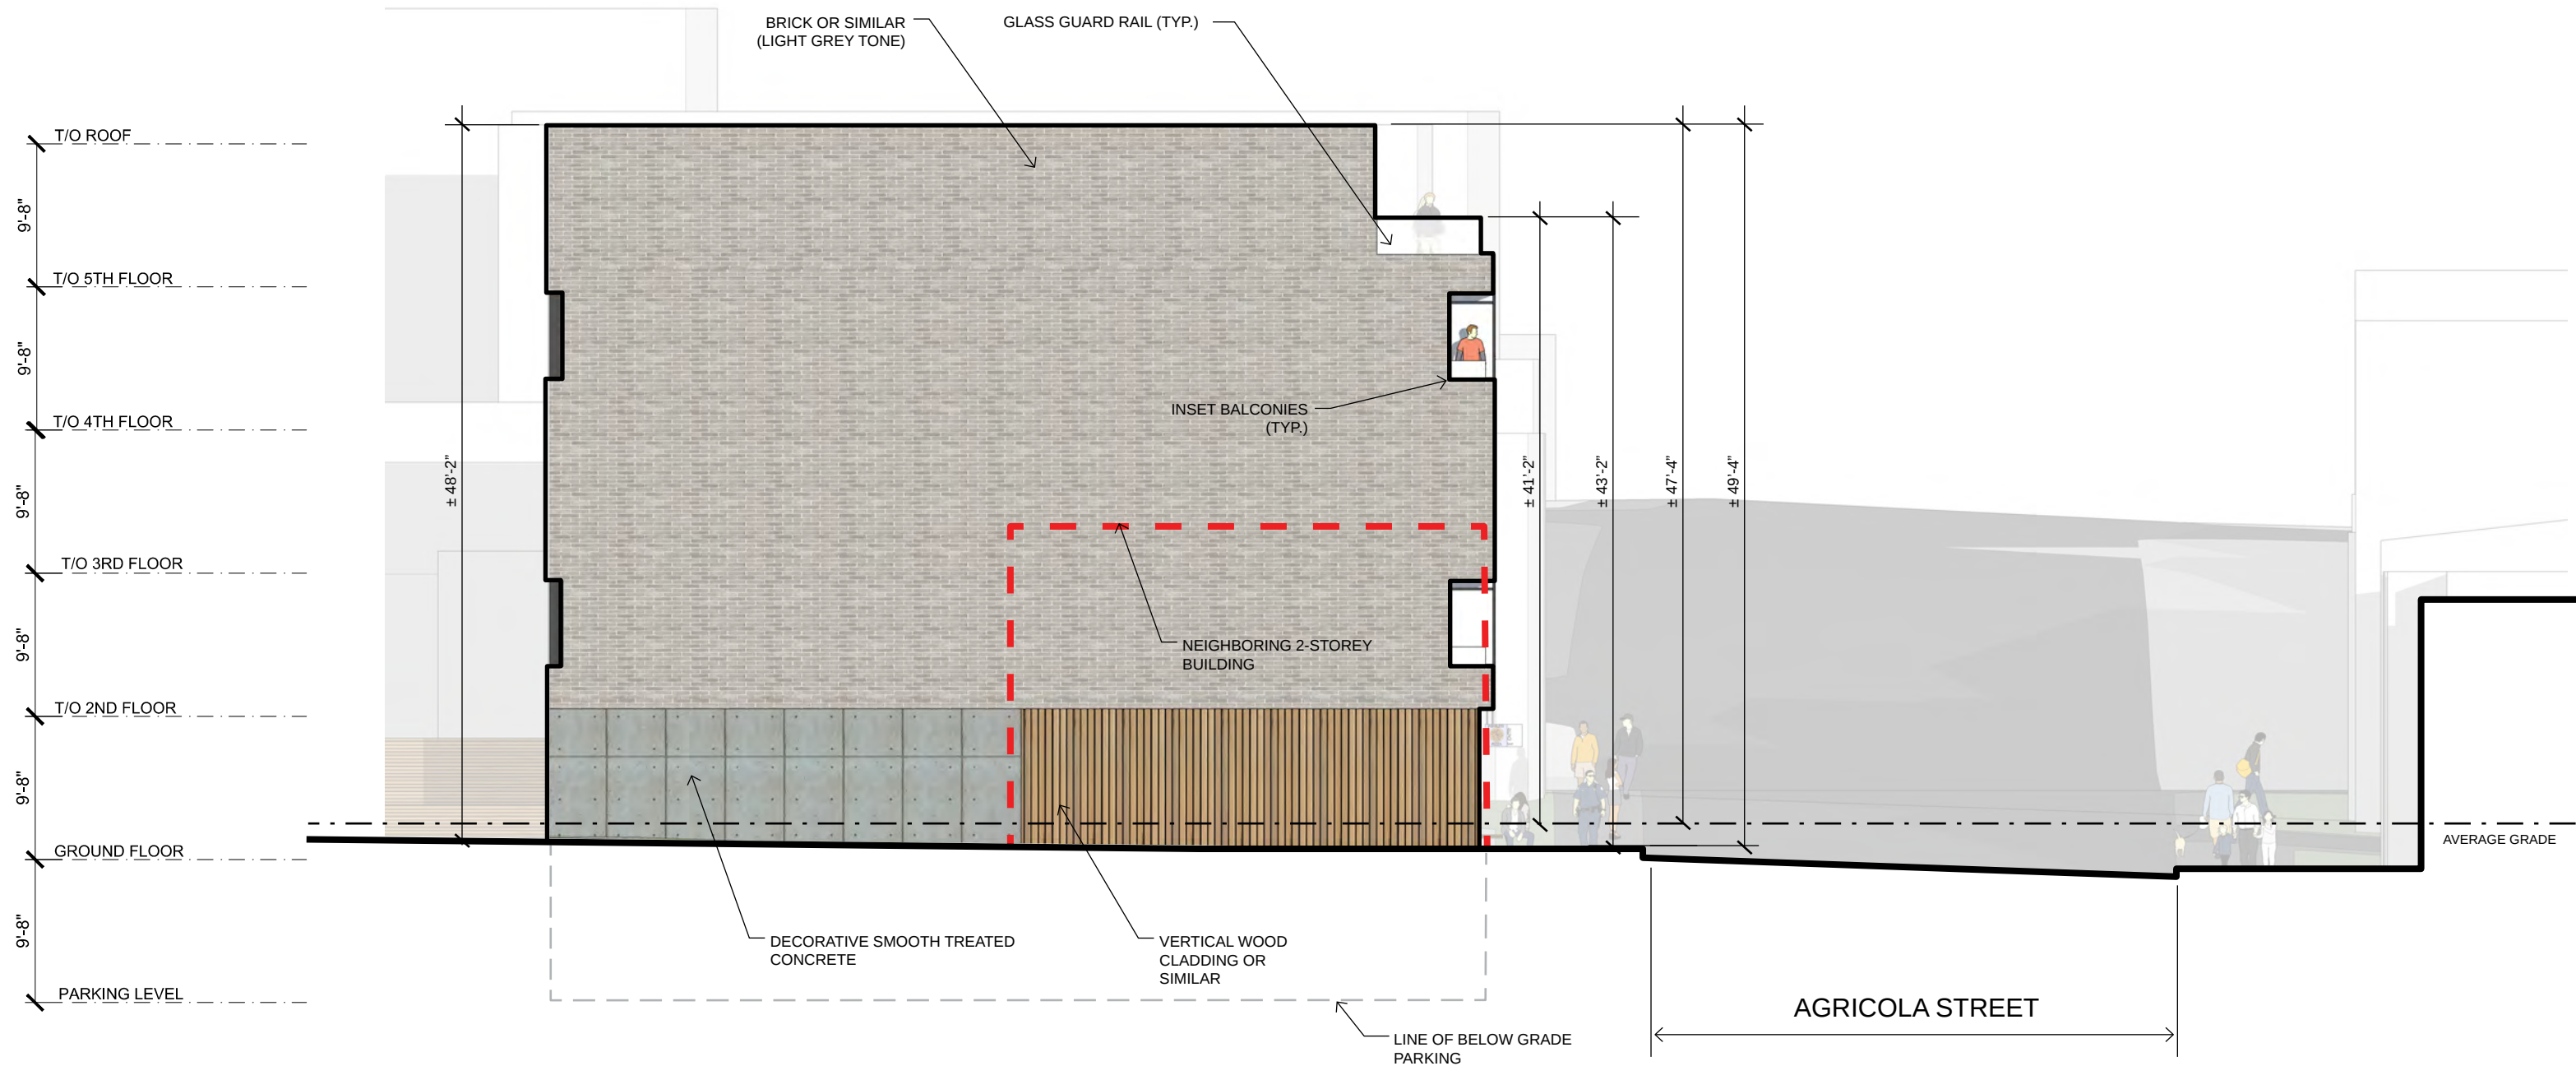

AGRICOLA STREET
HALIFAX, NS

WEST ELEVATION

Project No.: 2015.06
Scale: 3/32" = 1'-0"
Date: 27 May 2016

WMFARES
ARCHITECTS

A10



ARGRICOLA STREET
HALIFAX, NS

PERSPECTIVE VIEW:
NEIGHBORHOOD CONTEXT

Project No.: 2015.06
Scale: NTS
Date: 27 May 2016

WMFARES
ARCHITECTS

SK01



ARGRICOLA STREET
HALIFAX, NS

PERSPECTIVE VIEW:
AGRICOLA / ROBERTS AERIAL

Project No.: 2015.06
Scale: NTS
Date: 27 May 2016

WMFARES
ARCHITECTS

SK02



ARGRICOLA STREET
HALIFAX, NS

PERSPECTIVE VIEW:
AGRICOLA IN-BOUND

Project No.: 2015.06
Scale: NTS
Date: 27 May 2016



SK03



ARGRICOLA STREET
HALIFAX, NS

PERSPECTIVE VIEW:
AGRICOLA IN-BOUND

Project No.: 2015.06
Scale: NTS
Date: 27 May 2016

WMFARES
ARCHITECTS

SK04



ARGRICOLA STREET
HALIFAX, NS

PERSPECTIVE VIEW:
AGRICOLA OUTBOUND

Project No.: 2015.06
Scale: NTS
Date: 27 May 2016

WMFARES
ARCHITECTS

SK05



ARGRICOLA STREET
HALIFAX, NS

PERSPECTIVE VIEW:
REAR AERIAL VIEW

Project No.: 2015.06
Scale: NTS
Date: 27 May 2016

WMFARES
ARCHITECTS

SK06



ARGRICOLA STREET
HALIFAX, NS

PERSPECTIVE VIEW:
REAR AERIAL VIEW

Project No.: 2015.06
Scale: NTS
Date: 27 May 2016

WMFARES
ARCHITECTS

SK07