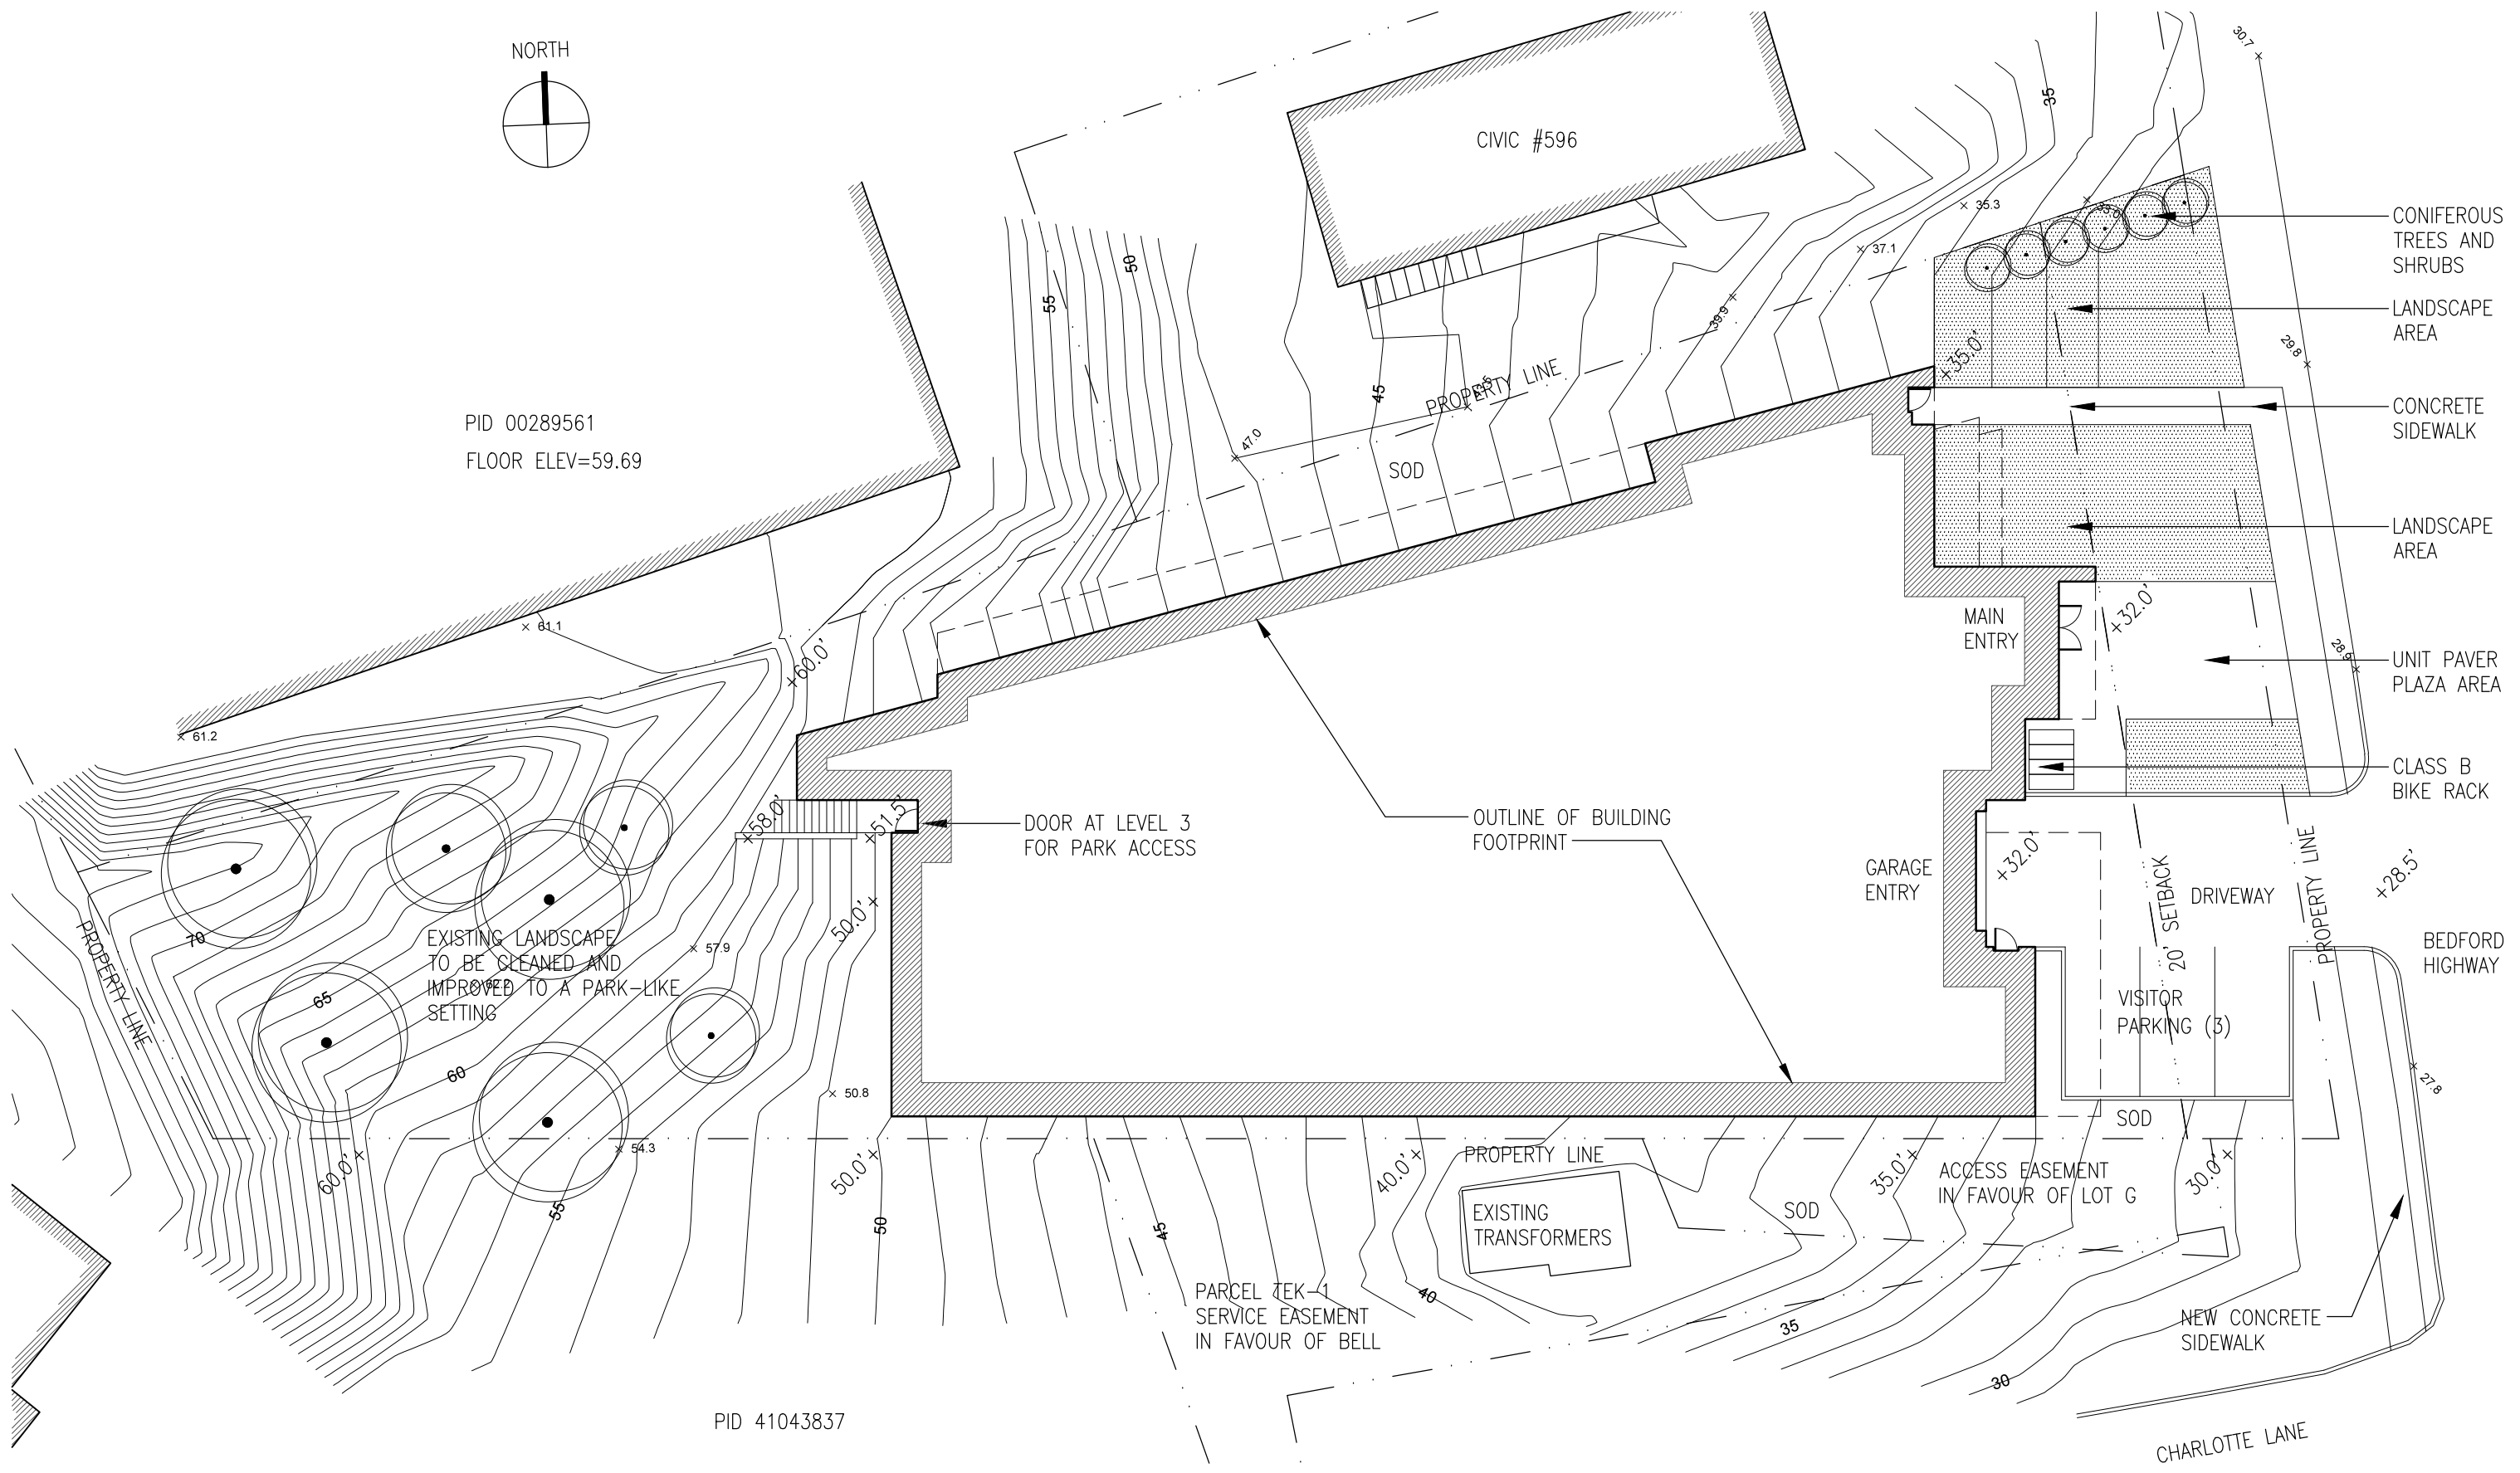


PID 00289561
FLOOR ELEV=59.69

PID 41043837

LYDON LYNCH

401 - 1668 BARRINGTON STREET
HALIFAX, NOVA SCOTIA B3J 2A2
902-422-1446 LYDONLYNCH.CA

PROJECT NAME:

592 BEDFORD HIGHWAY, BEDFORD NS
MULTI RESIDENTIAL DEVELOPMENT

DRAWING TITLE:

SITE PLAN


DATE: 2017.10.03

DRAWING #:

SCALE: 3/64" = 1'-0"

PROJ.#: 16042

A-001

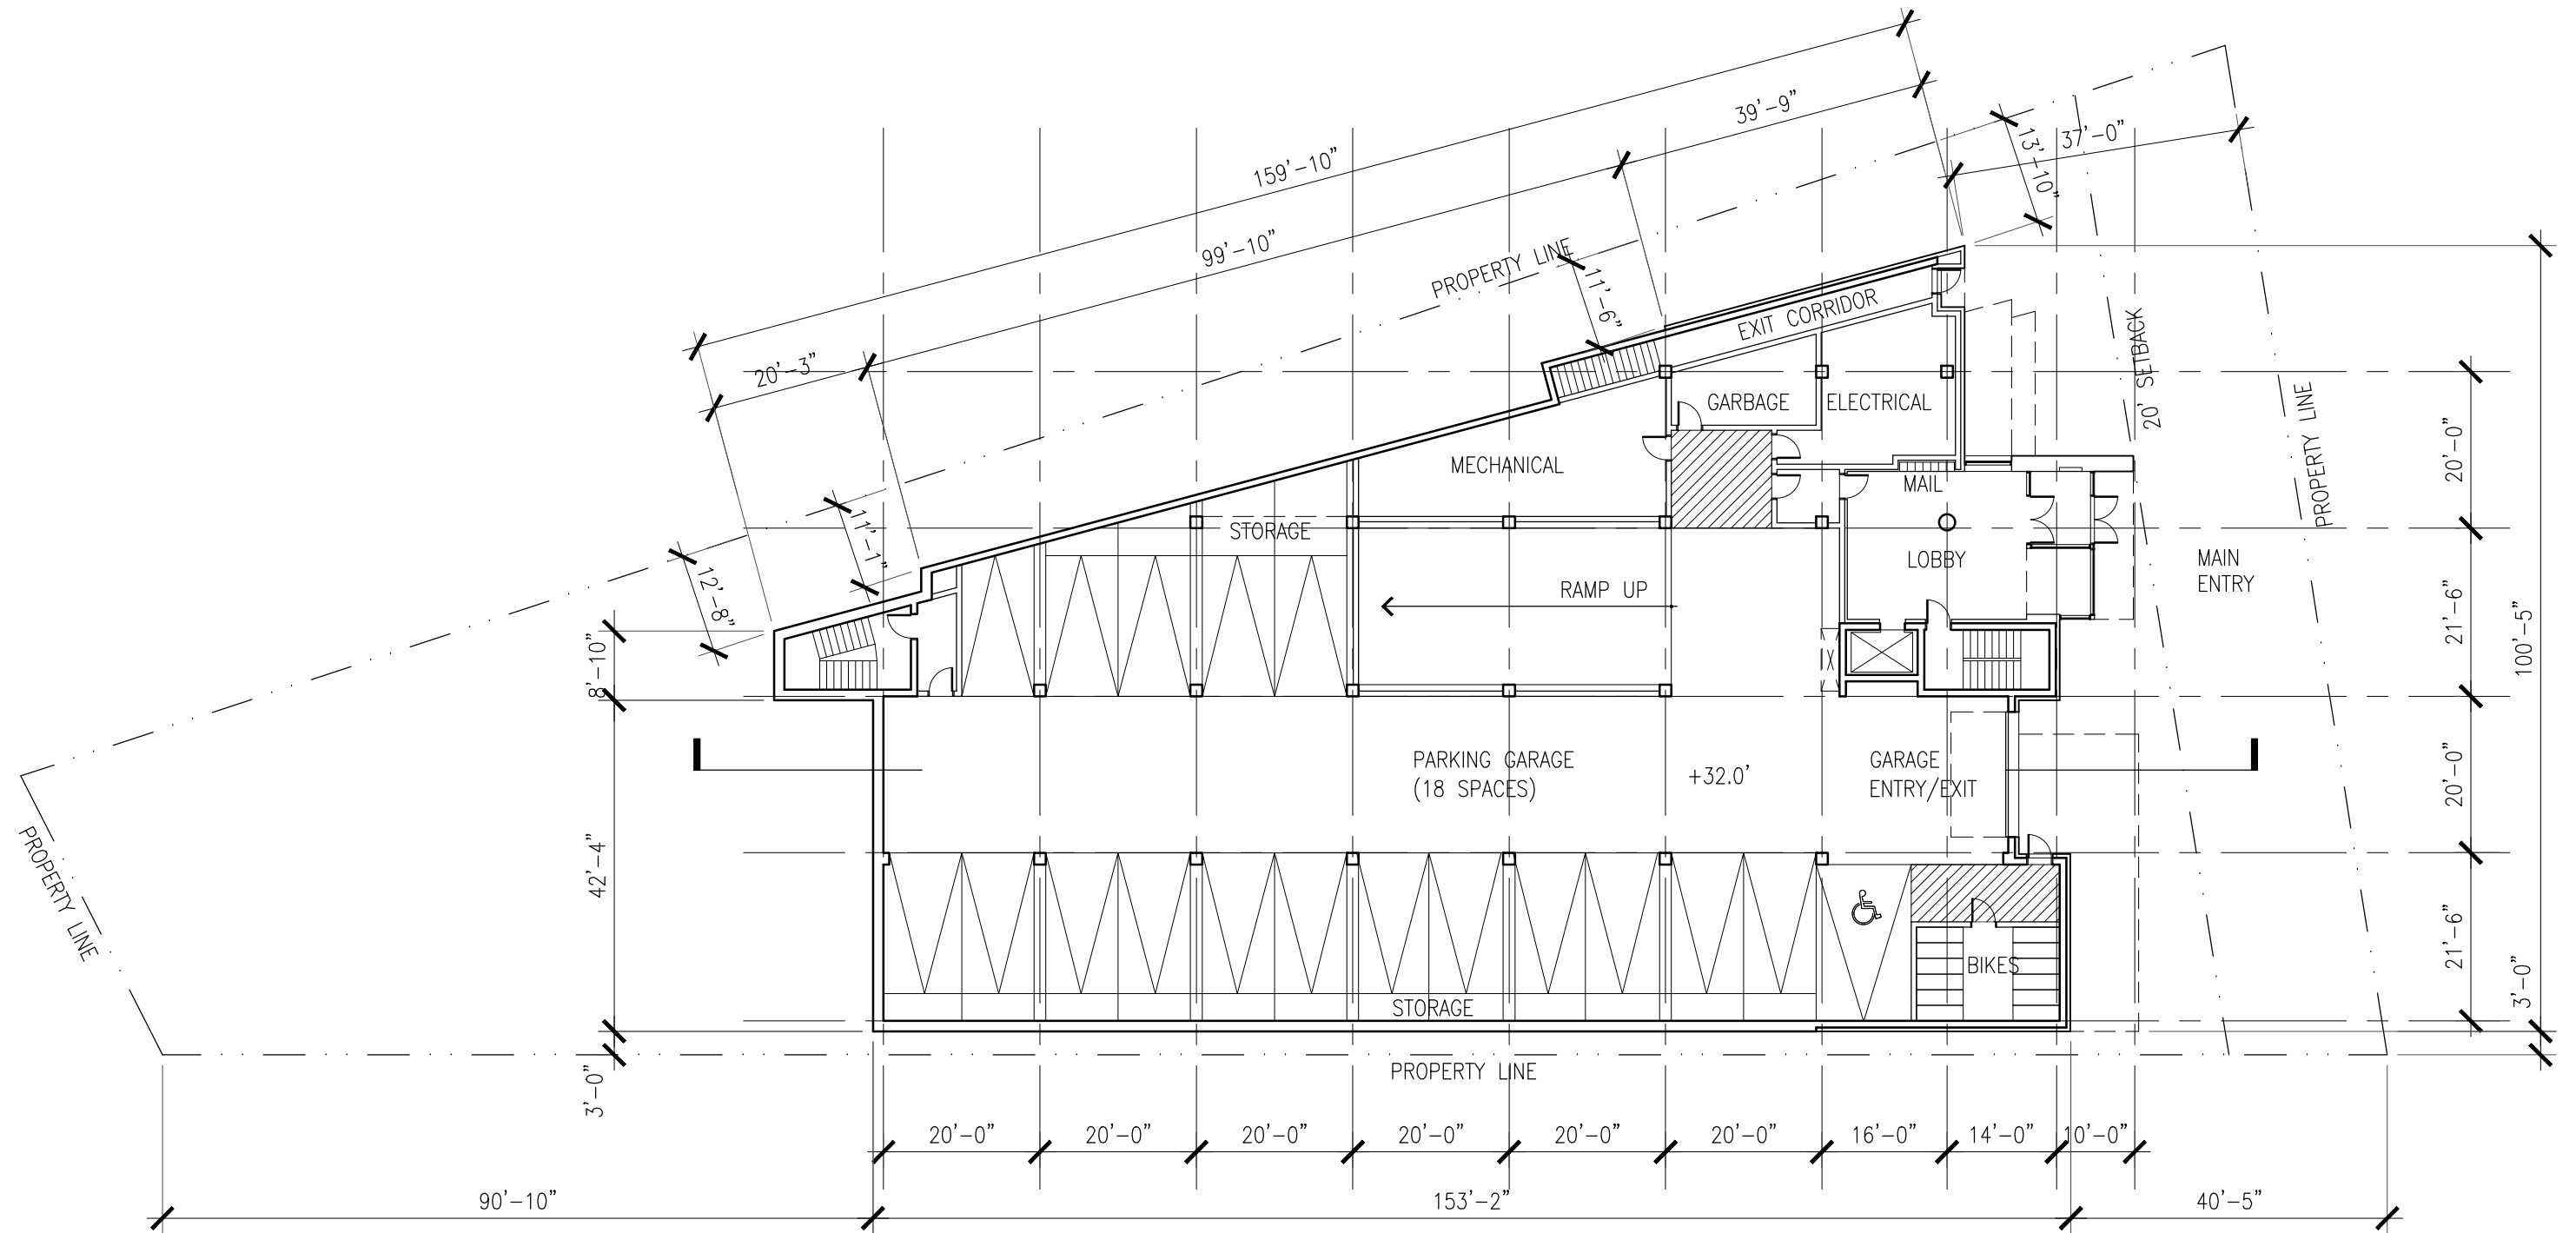


LYDON LYNCH

401 - 1668 BARRINGTON STREET
HALIFAX, NOVA SCOTIA B3J 2A2
902-422-1446 LYDONLYNCH.CA

PROJECT NAME:
**592 BEDFORD HIGHWAY, BEDFORD NS
MULTI RESIDENTIAL DEVELOPMENT**

DRAWING TITLE:
LEVEL 1 FLOOR PLAN

DATE: 2017.10.03 DRAWING #:
SCALE: 3/64" = 1'-0"
PROJ.#: 16042
A-100

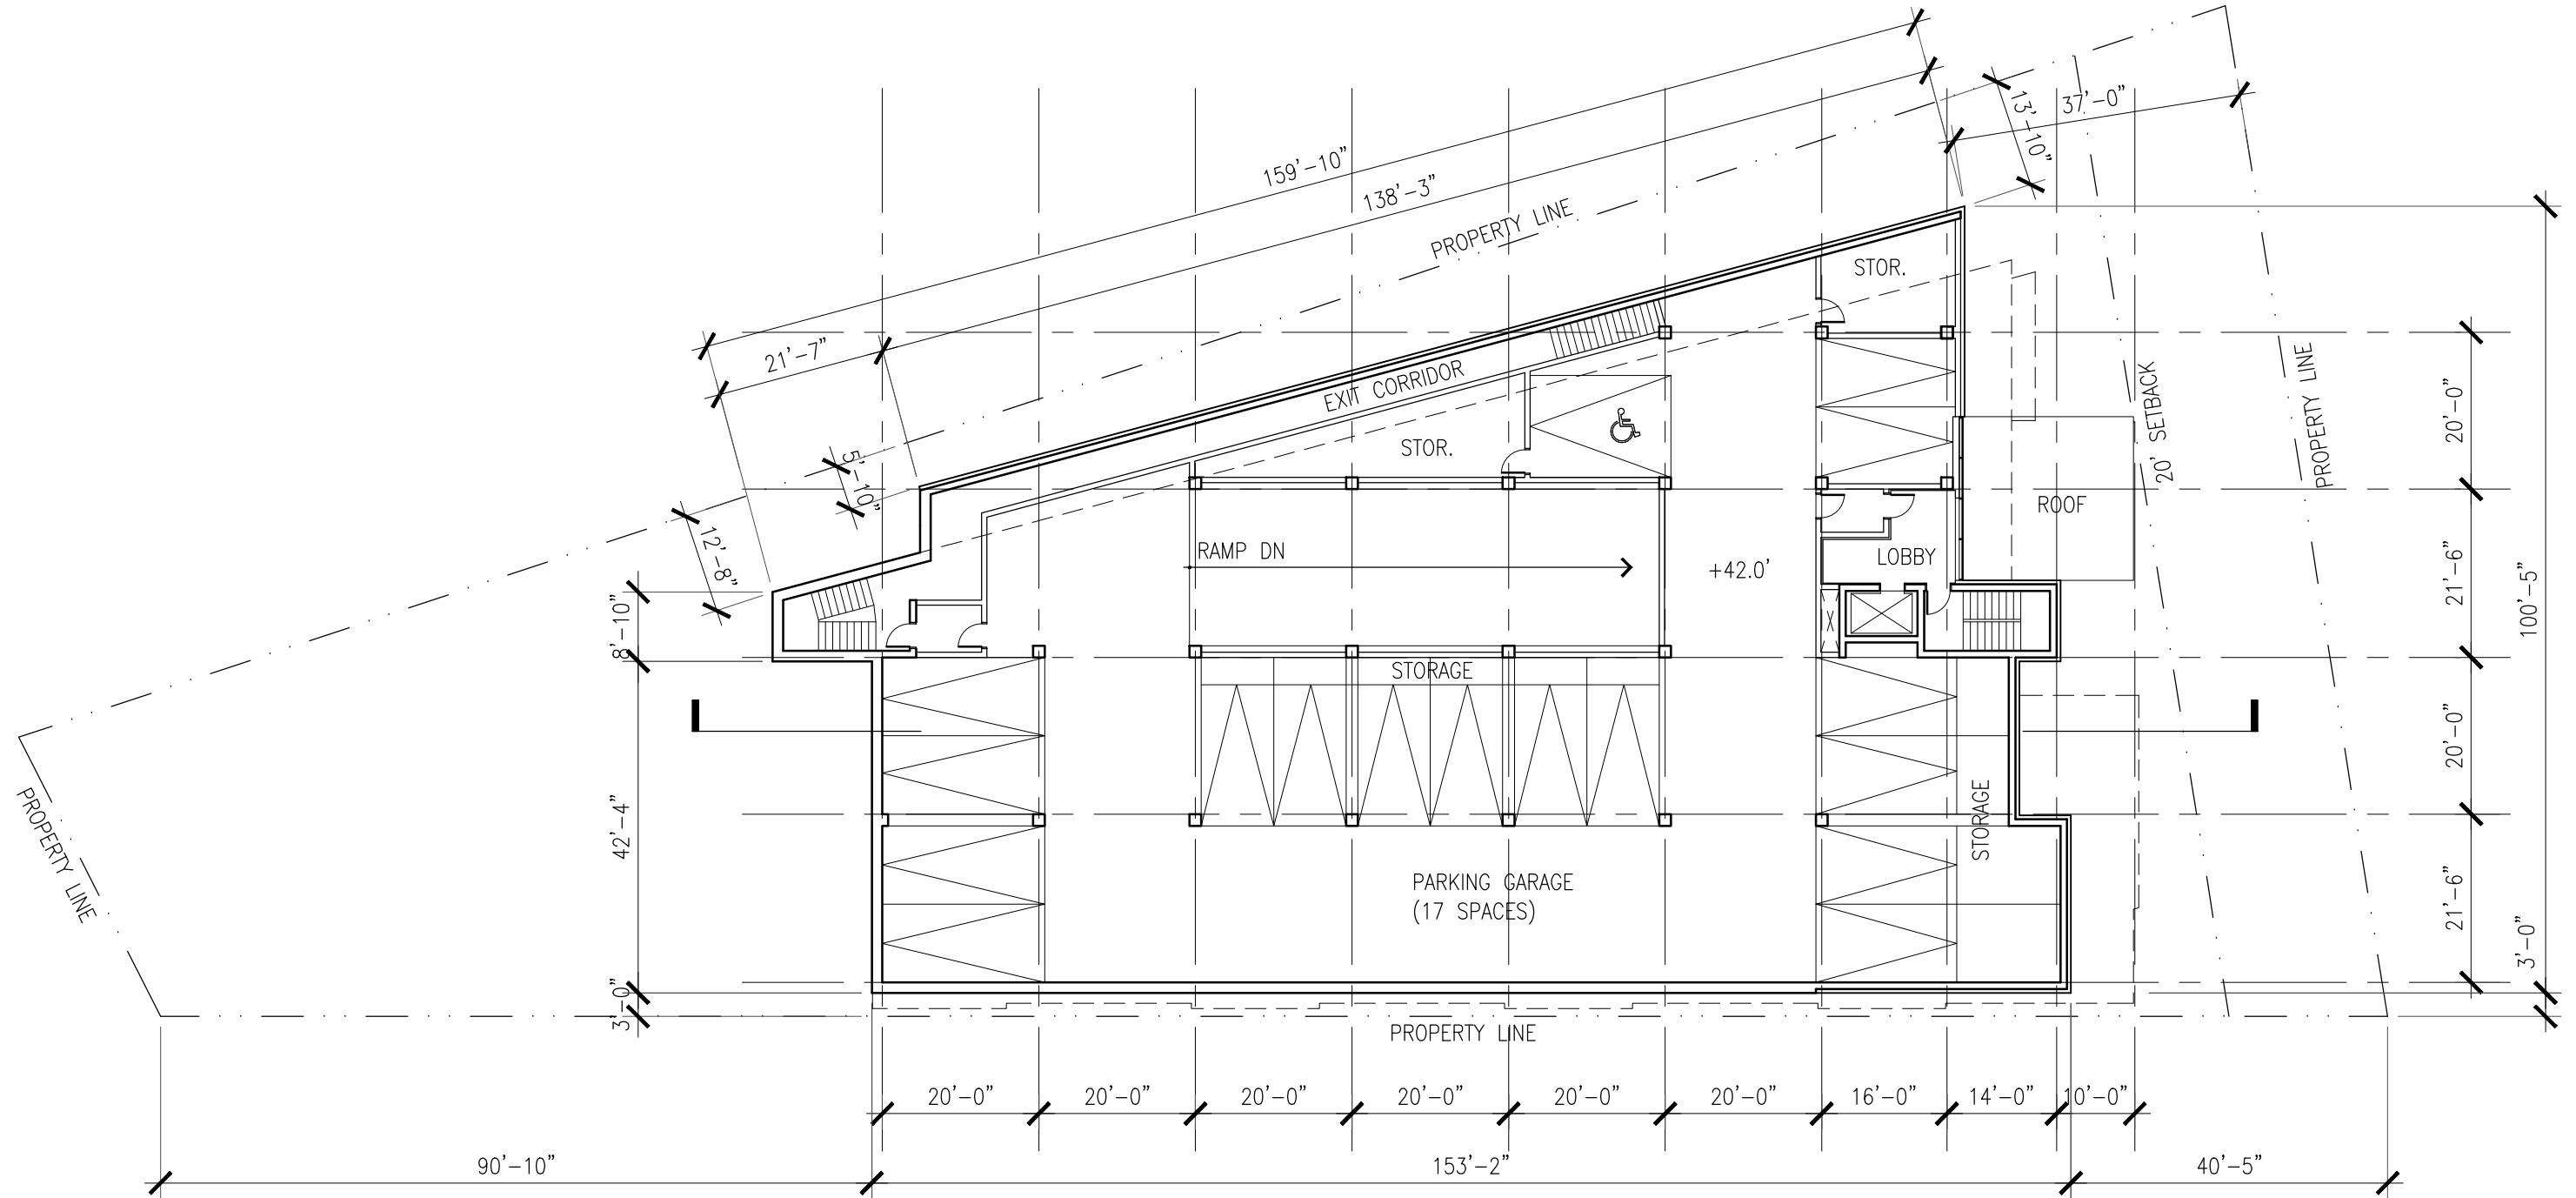


LYDON LYNCH


401 - 1668 BARRINGTON STREET
HALIFAX, NOVA SCOTIA B3J 2A2
902-422-1446 LYDONLYNCH.CA


PROJECT NAME:
**592 BEDFORD HIGHWAY, BEDFORD NS
MULTI RESIDENTIAL DEVELOPMENT**

DRAWING TITLE:
LEVEL 2 FLOOR PLAN

DATE: 2017.10.03 DRAWING #:
SCALE: 3/64" = 1'-0"
PROJ.#: 16042
A-101

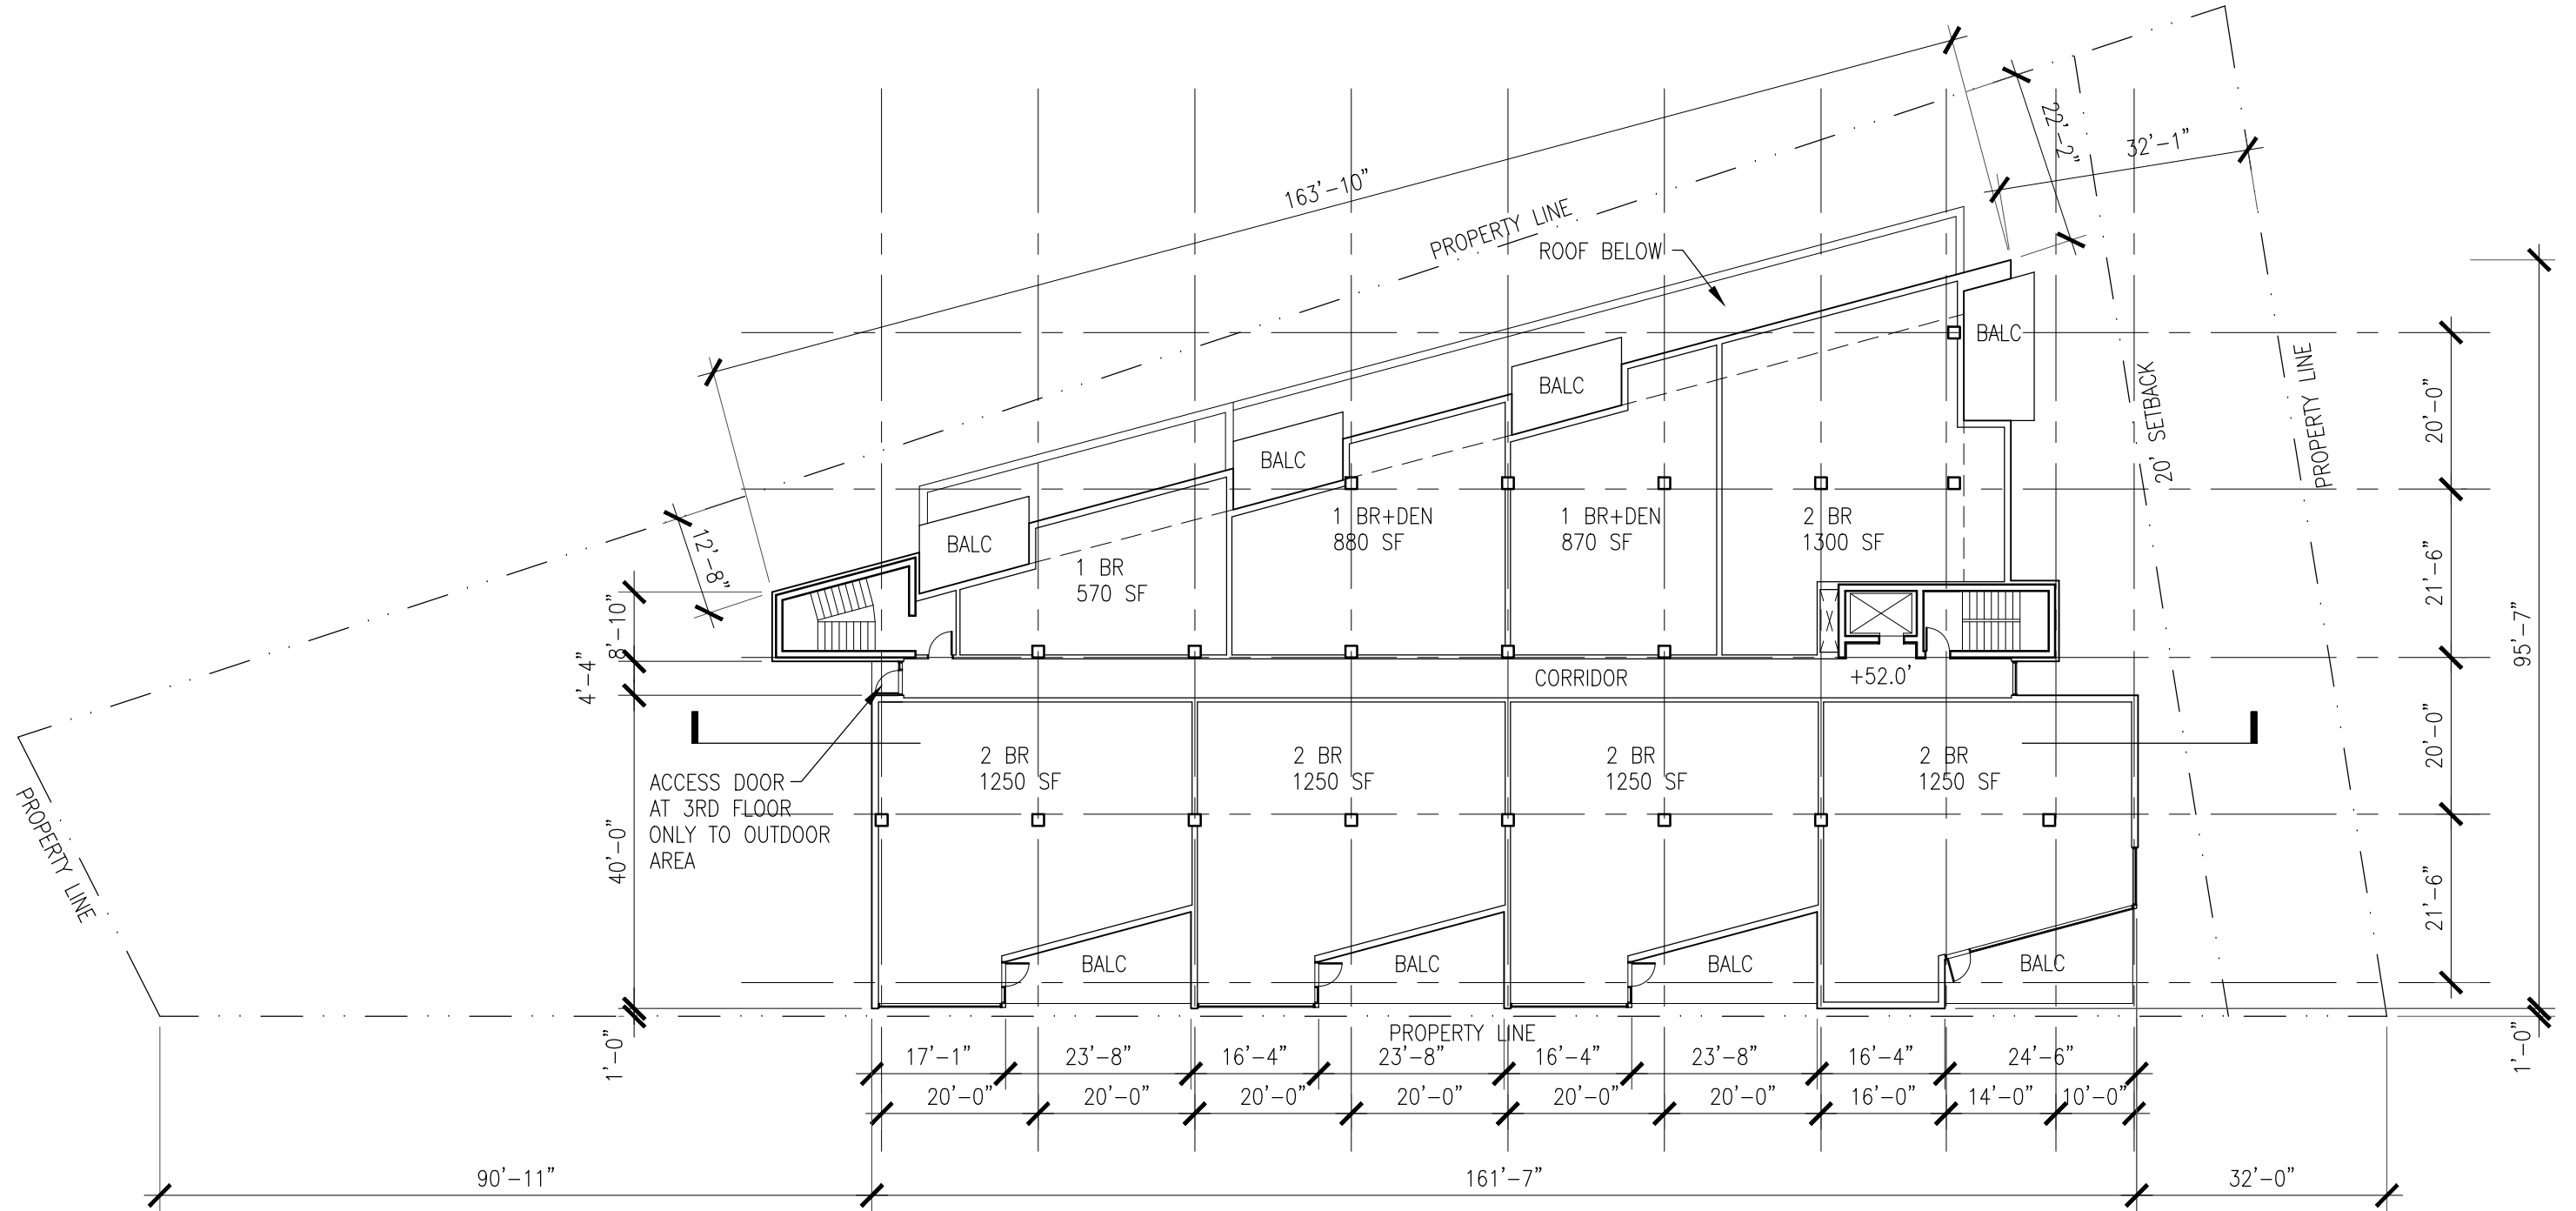

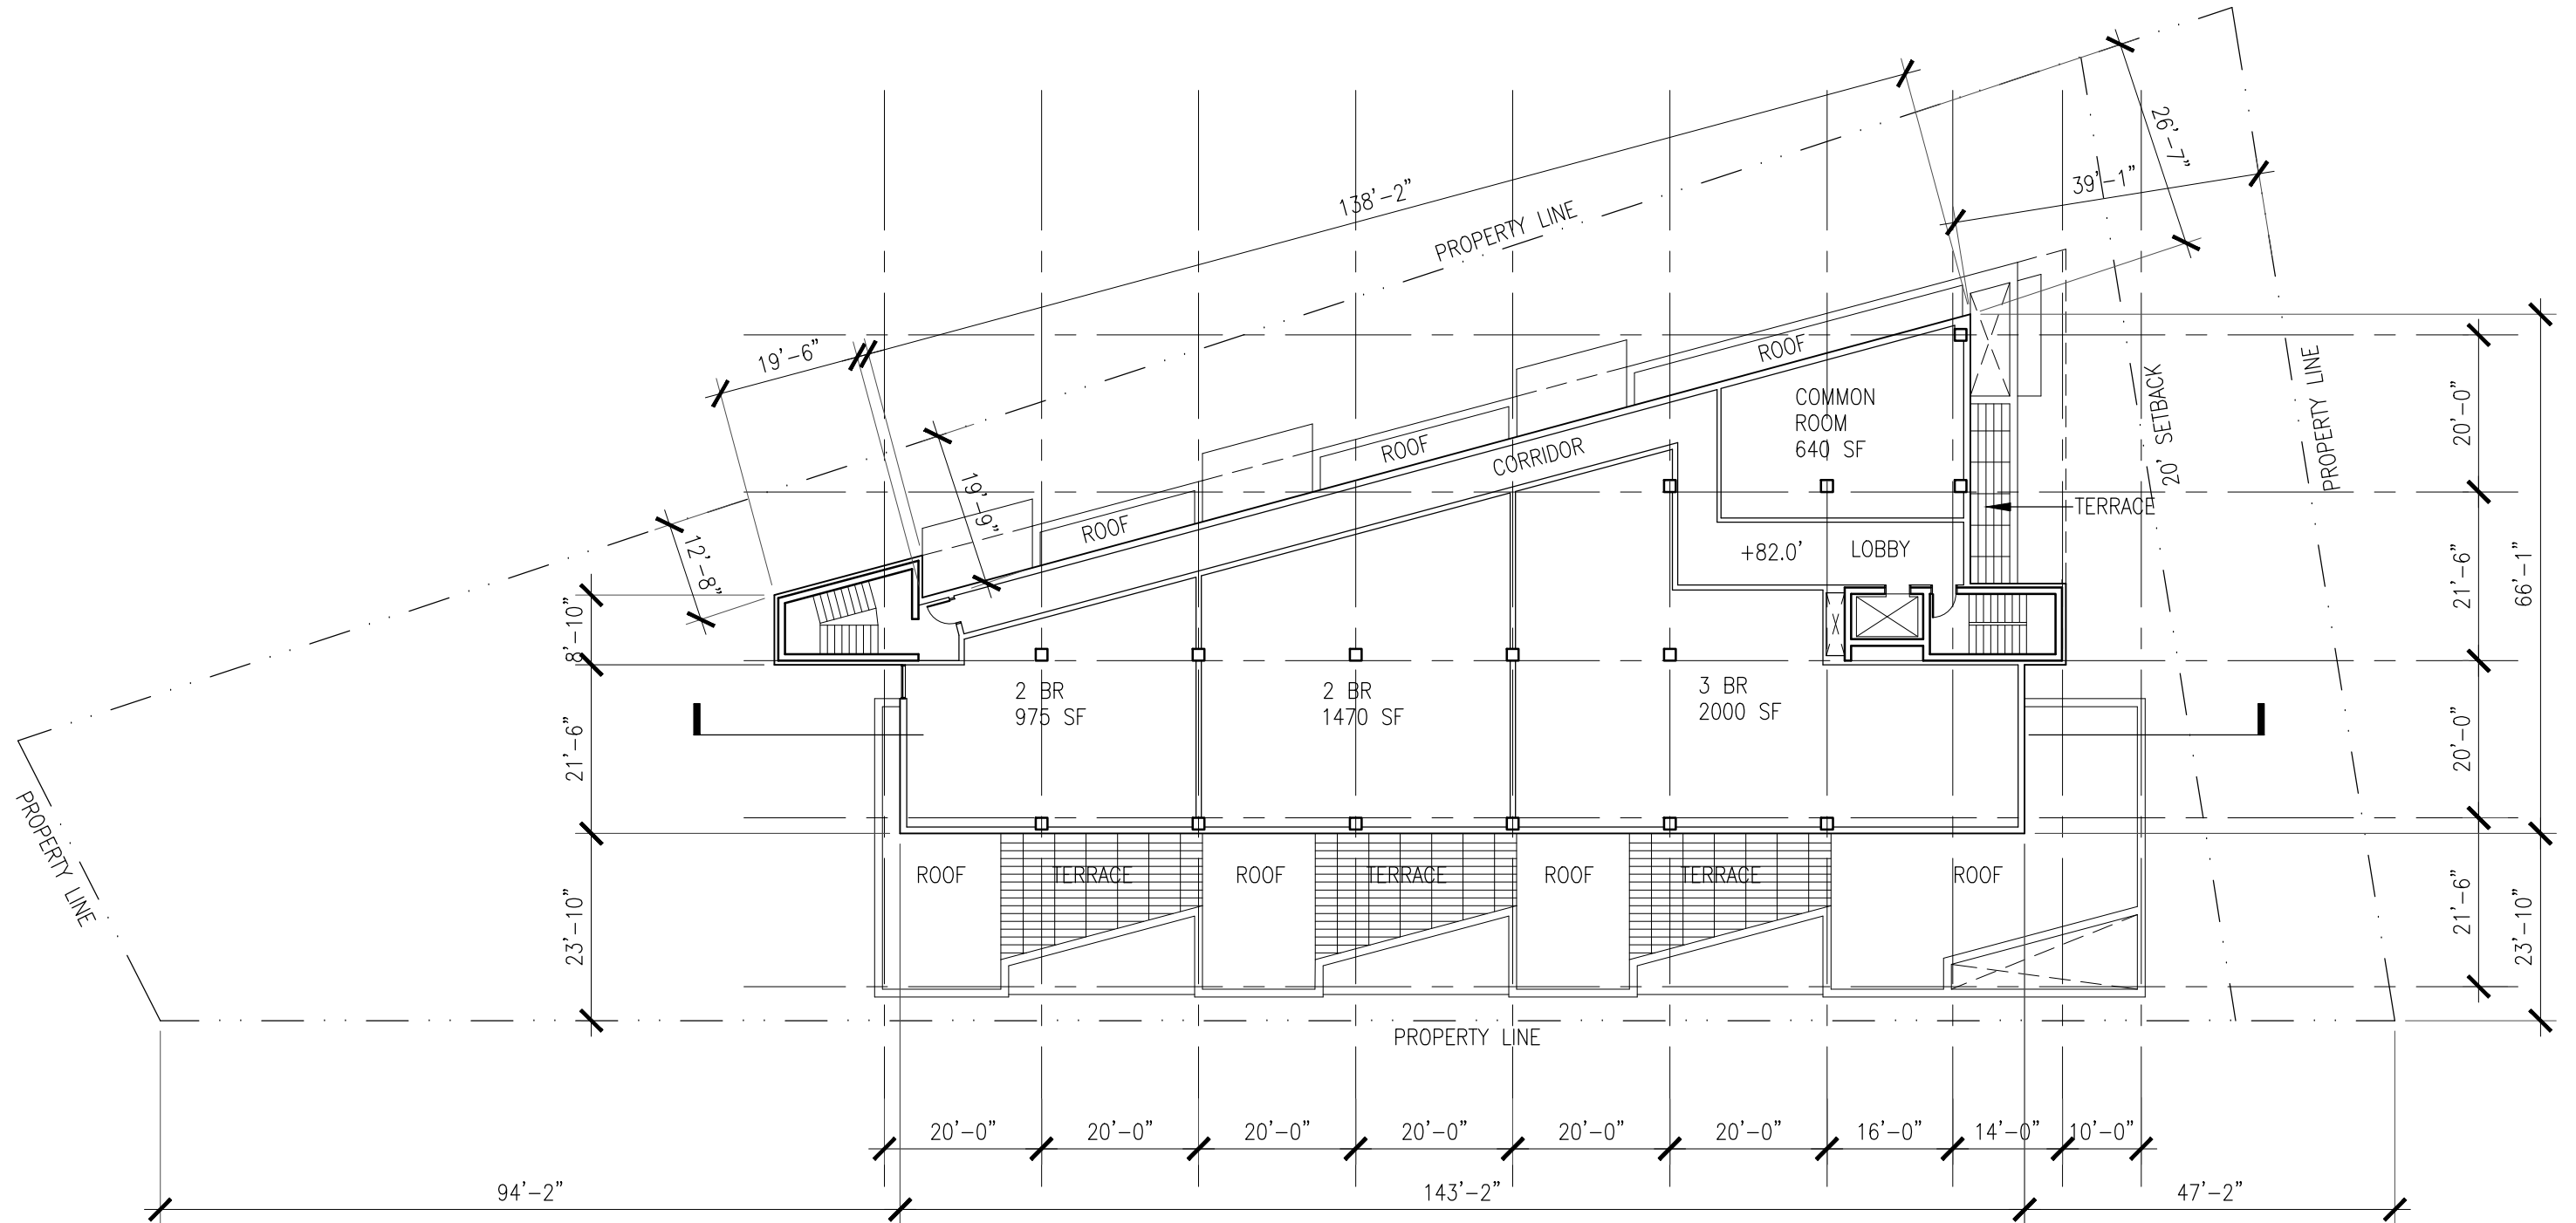

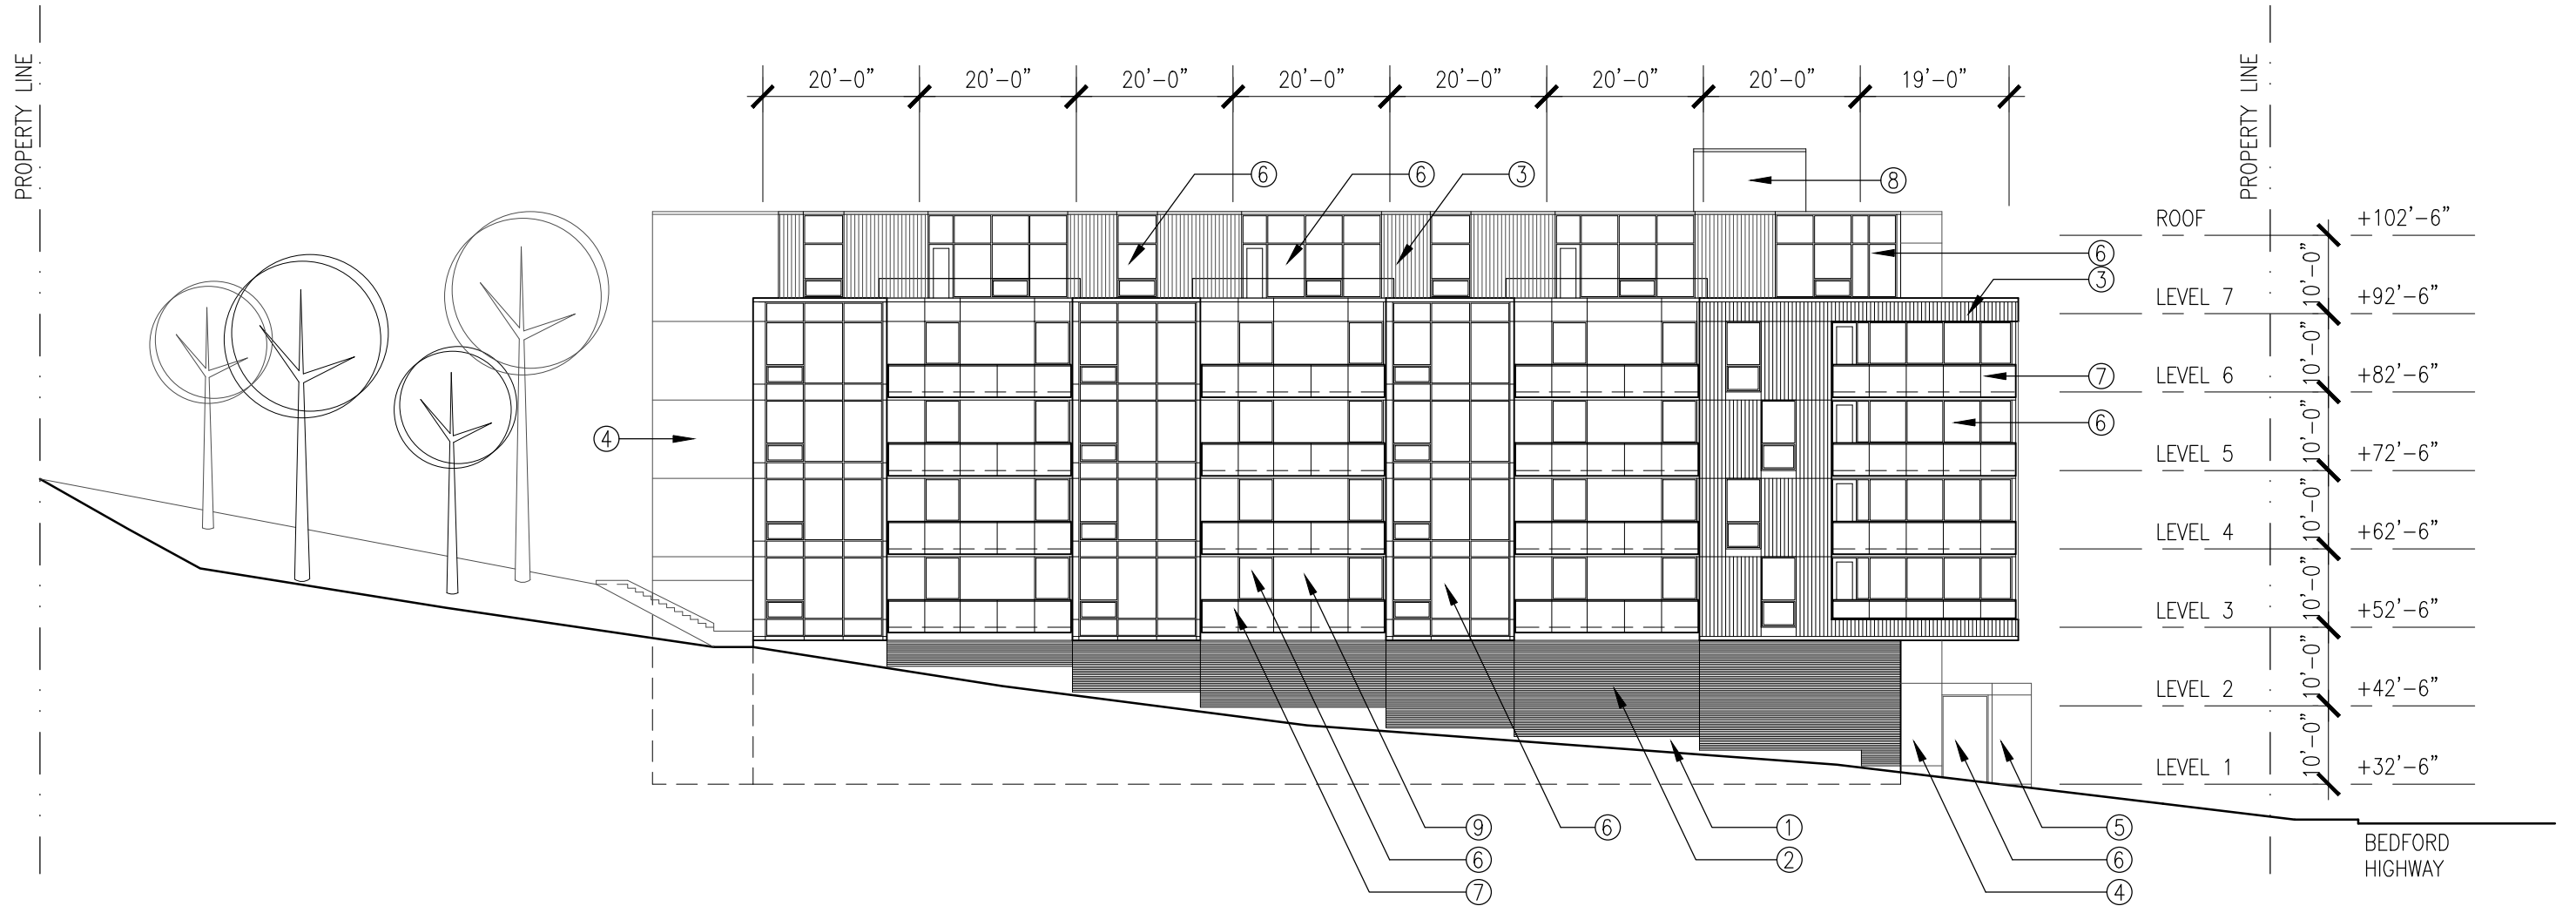

MATERIAL LEGEND

- ① EXPOSED CONCRETE FOUNDATION
- ② BRICK
- ③ PREFINISHED METAL WALL CLADDING
- ④ PREFINISHED CEMENT PANELS - COLOUR 1
- ⑤ PREFINISHED CEMENT PANELS - COLOUR 2
- ⑥ PREFINISHED ALUMINUM FRAMED WINDOW SYSTEM
- ⑦ GLASS GUARDRAIL (TYPICAL)
- ⑧ ELEVATOR EXTENSION BEYOND
- ⑨ WOOD GRAIN COMPOSITE PANELS

LYDON LYNCH

401 - 1668 BARRINGTON STREET
HALIFAX, NOVA SCOTIA B3J 2A2
902-422-1446 LYDONLYNCH.CA

PROJECT NAME:

592 BEDFORD HIGHWAY, BEDFORD NS
MULTI RESIDENTIAL DEVELOPMENT

DRAWING TITLE:

SOUTH ELEVATION


DATE: 2017.10.03

DRAWING #:

SCALE: 3/64" = 1'-0"

PROJ.#: 16042

A-200

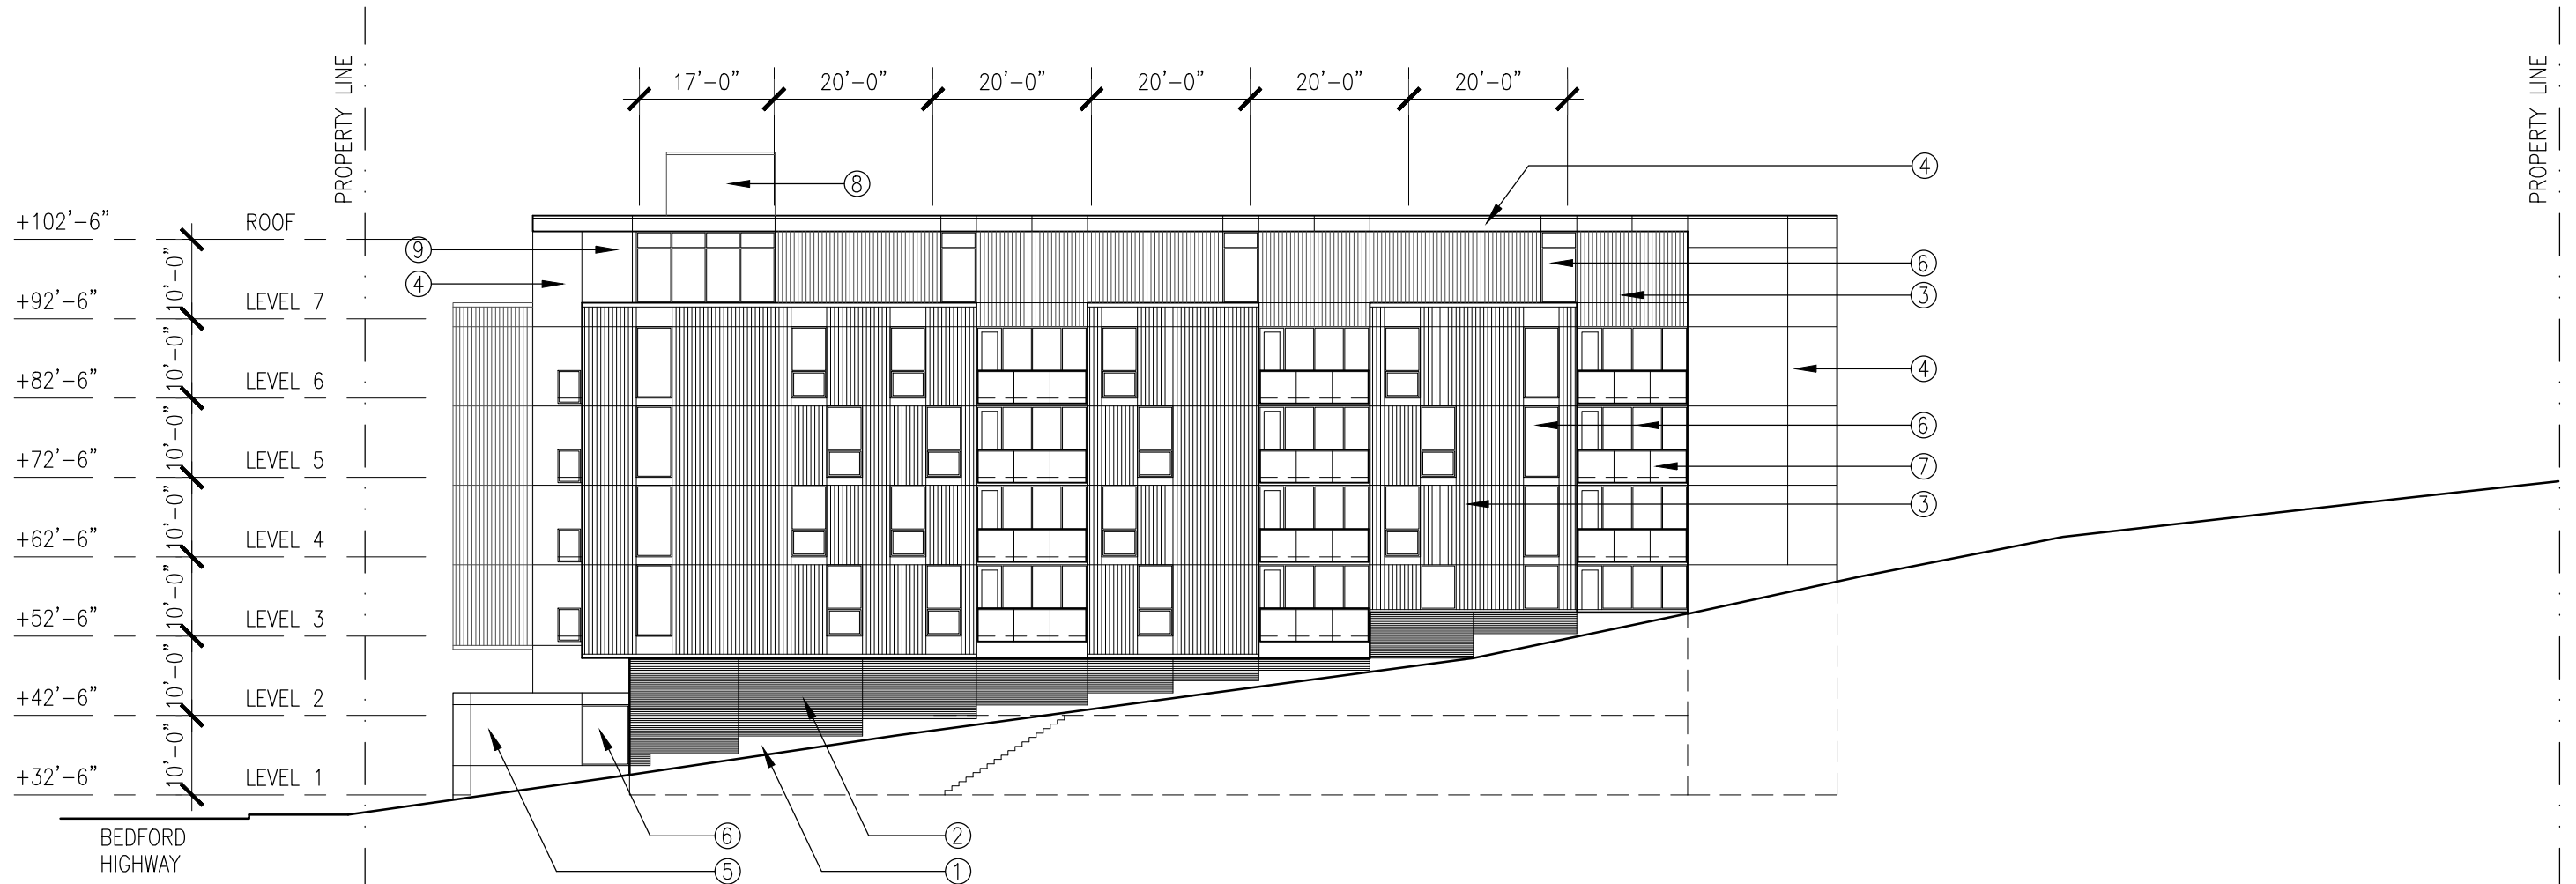

MATERIAL LEGEND

- ① EXPOSED CONCRETE FOUNDATION
- ② BRICK
- ③ PREFINISHED METAL WALL CLADDING
- ④ PREFINISHED CEMENT PANELS - COLOUR 1
- ⑤ PREFINISHED CEMENT PANELS - COLOUR 2
- ⑥ PREFINISHED ALUMINUM FRAMED WINDOW SYSTEM
- ⑦ GLASS GUARDRAIL (TYPICAL)
- ⑧ ELEVATOR EXTENSION BEYOND
- ⑨ WOOD GRAIN COMPOSITE PANELS

LYDON LYNCH

401 - 1668 BARRINGTON STREET
HALIFAX, NOVA SCOTIA B3J 2A2
902-422-1446 LYDONLYNCH.CA

PROJECT NAME:

592 BEDFORD HIGHWAY, BEDFORD NS
MULTI RESIDENTIAL DEVELOPMENT

DRAWING TITLE:

NORTH ELEVATION



DATE: 2017.10.03

DRAWING #:

SCALE: 3/64" = 1'-0"

PROJ.#: 16042

A-201

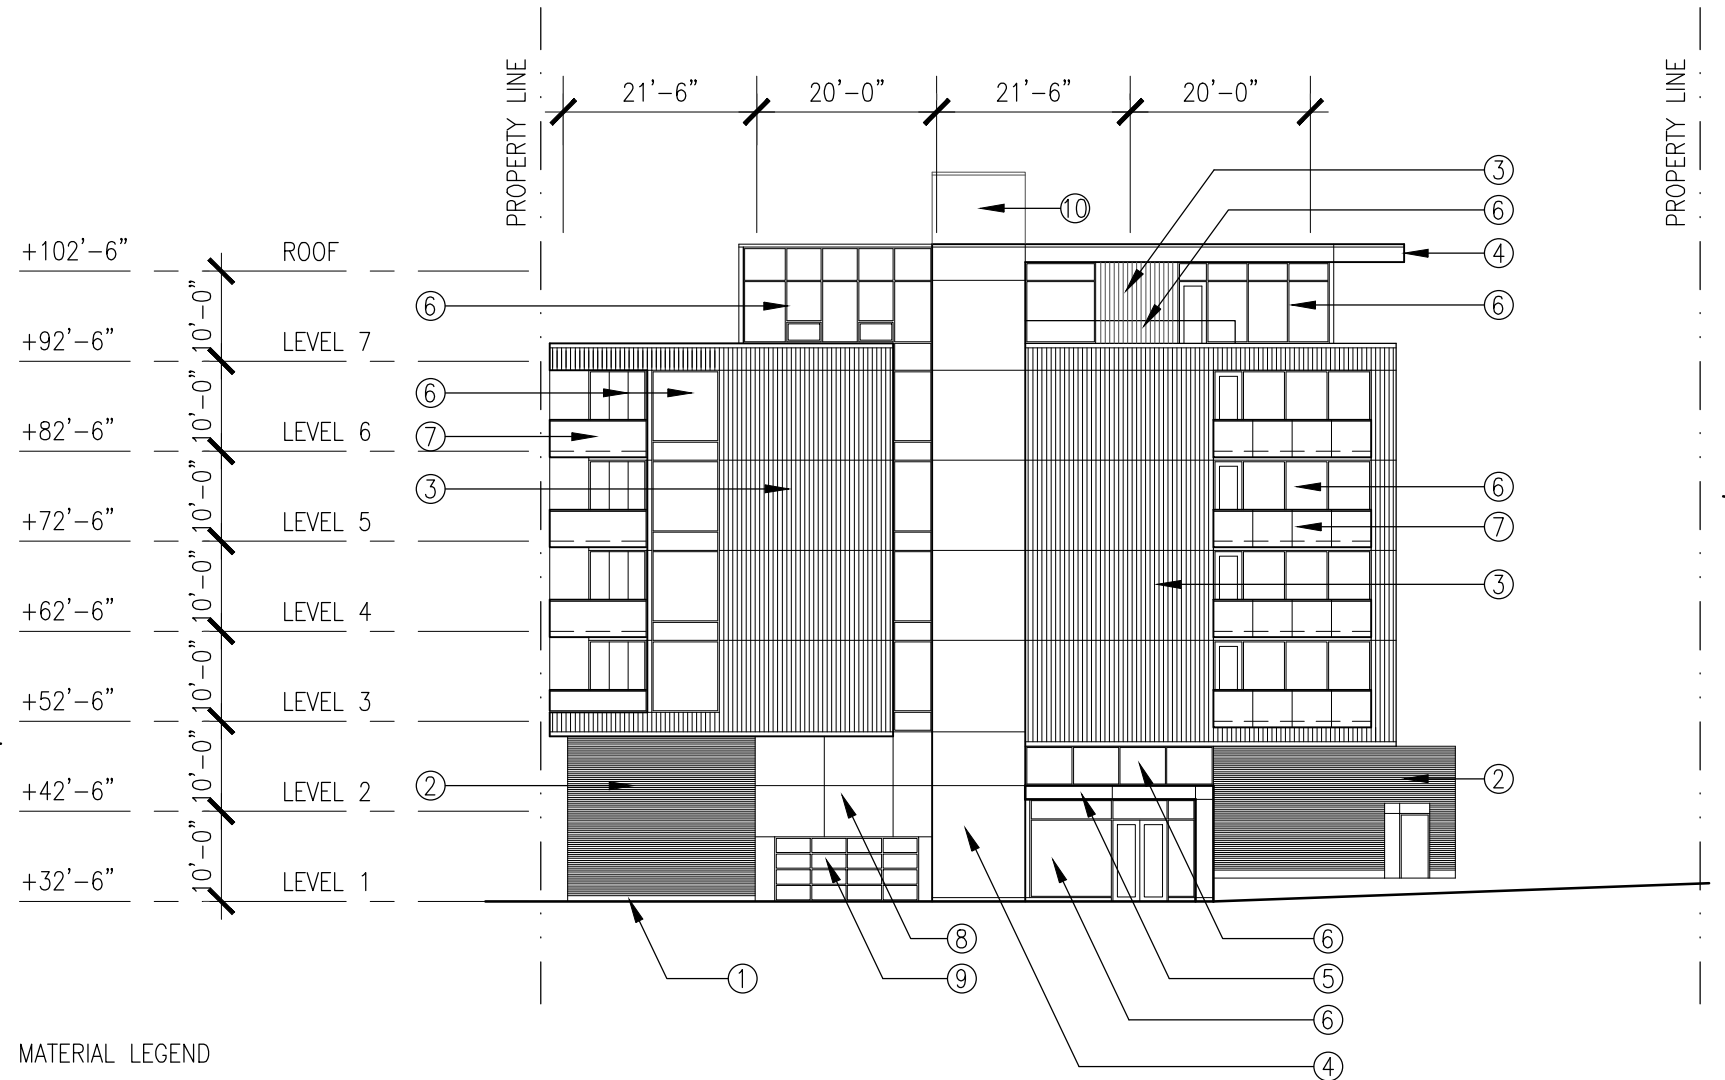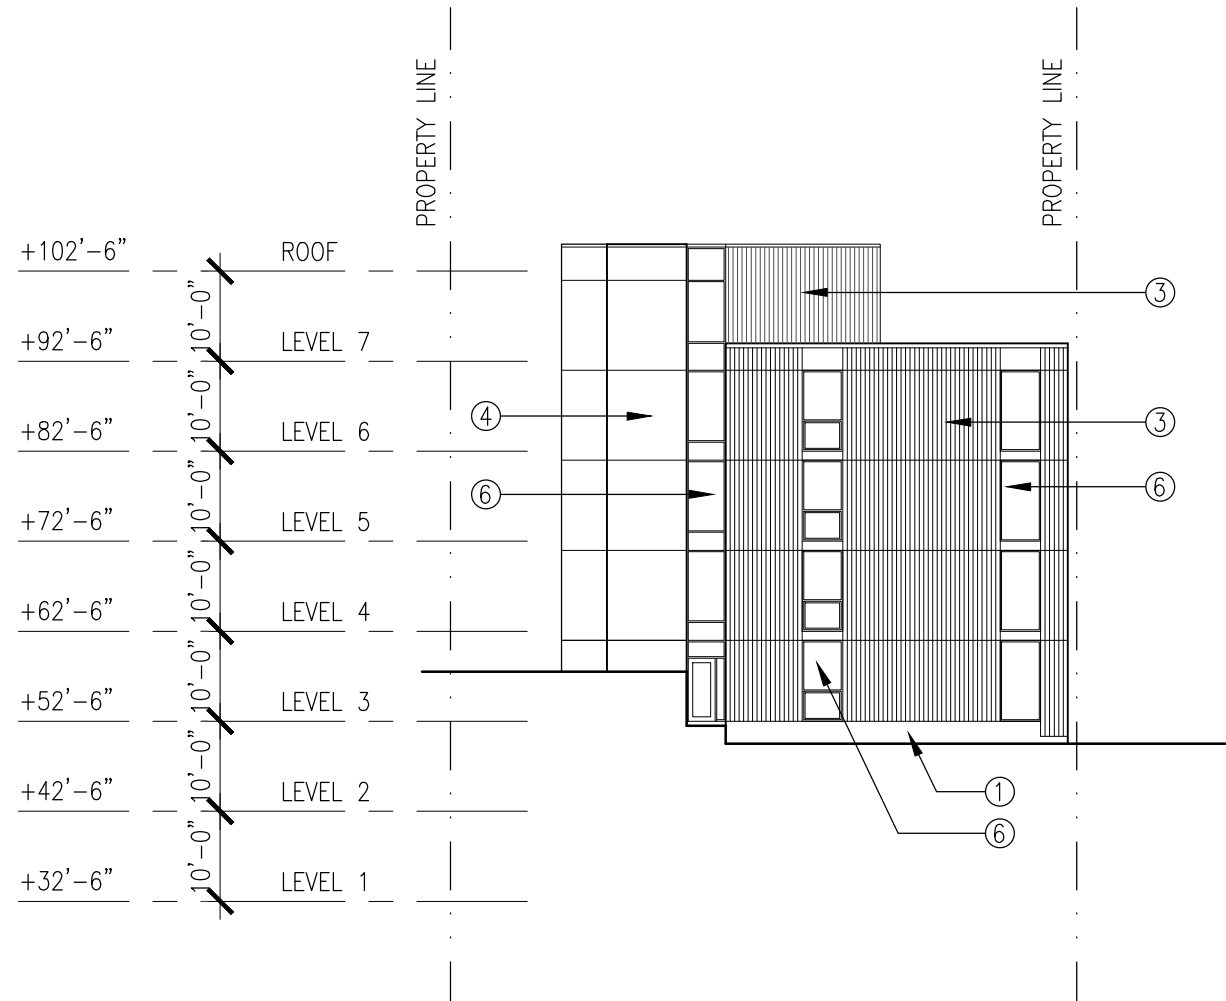

MATERIAL LEGEND

- ① EXPOSED CONCRETE FOUNDATION
- ② BRICK
- ③ PREFINISHED METAL WALL CLADDING
- ④ PREFINISHED CEMENT PANELS – COLOUR 1
- ⑤ PREFINISHED CEMENT PANELS – COLOUR 2
- ⑥ PREFINISHED ALUMINUM FRAMED WINDOW SYSTEM
- ⑦ GLASS GUARDRAIL (TYPICAL)
- ⑧ WOOD GRAIN COMPOSITE PANELS
- ⑨ OVERHEAD GARAGE DOOR WITH FROSTED GLASS
- ⑩ ELEVATOR EXTENSION BEYOND

LYDON LYNCH

401 - 1668 BARRINGTON STREET
HALIFAX, NOVA SCOTIA B3J 2A2
902-422-1446 LYDONLYNCH.CA

PROJECT NAME:

**592 BEDFORD HIGHWAY, BEDFORD NS
MULTI RESIDENTIAL DEVELOPMENT**

DRAWING TITLE:

**WEST ELEVATION
EAST ELEVATION**


DATE: 2017.10.03

SCALE: 3/64" = 1'-0"

PROJ.#: 16042

DRAWING #:

A-202

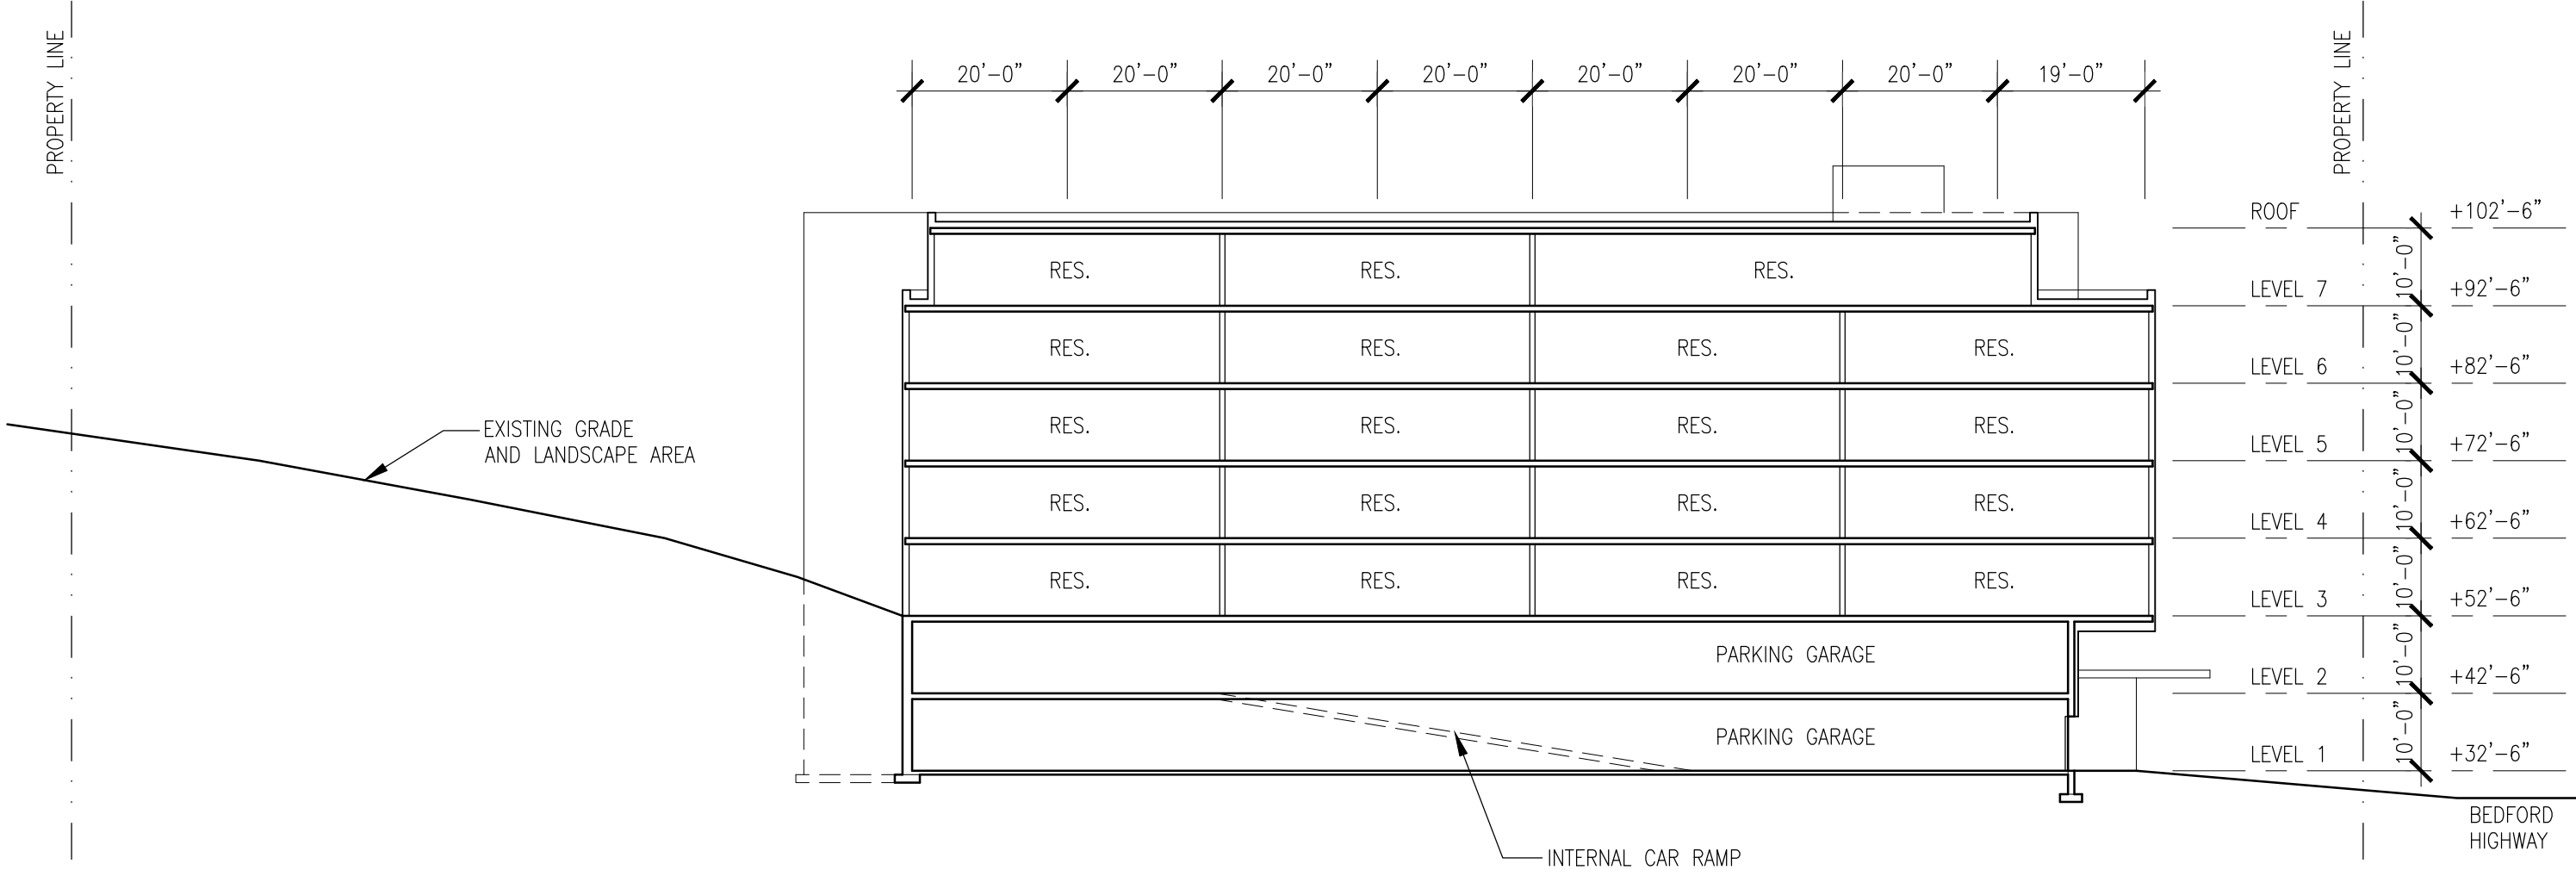

LYDON LYNCH

401 - 1668 BARRINGTON STREET
HALIFAX, NOVA SCOTIA B3J 2A2
902-422-1446 LYDONLYNCH.CA

PROJECT NAME:
592 BEDFORD HIGHWAY, BEDFORD NS
MULTI RESIDENTIAL DEVELOPMENT

DRAWING TITLE:
BUILDING SECTION

DATE: 2017.10.03
SCALE: 3/64" = 1'-0"
PROJ.#: 16042
DRAWING #:
A-300