



# 383 Herring Cove

383 Herring Cove

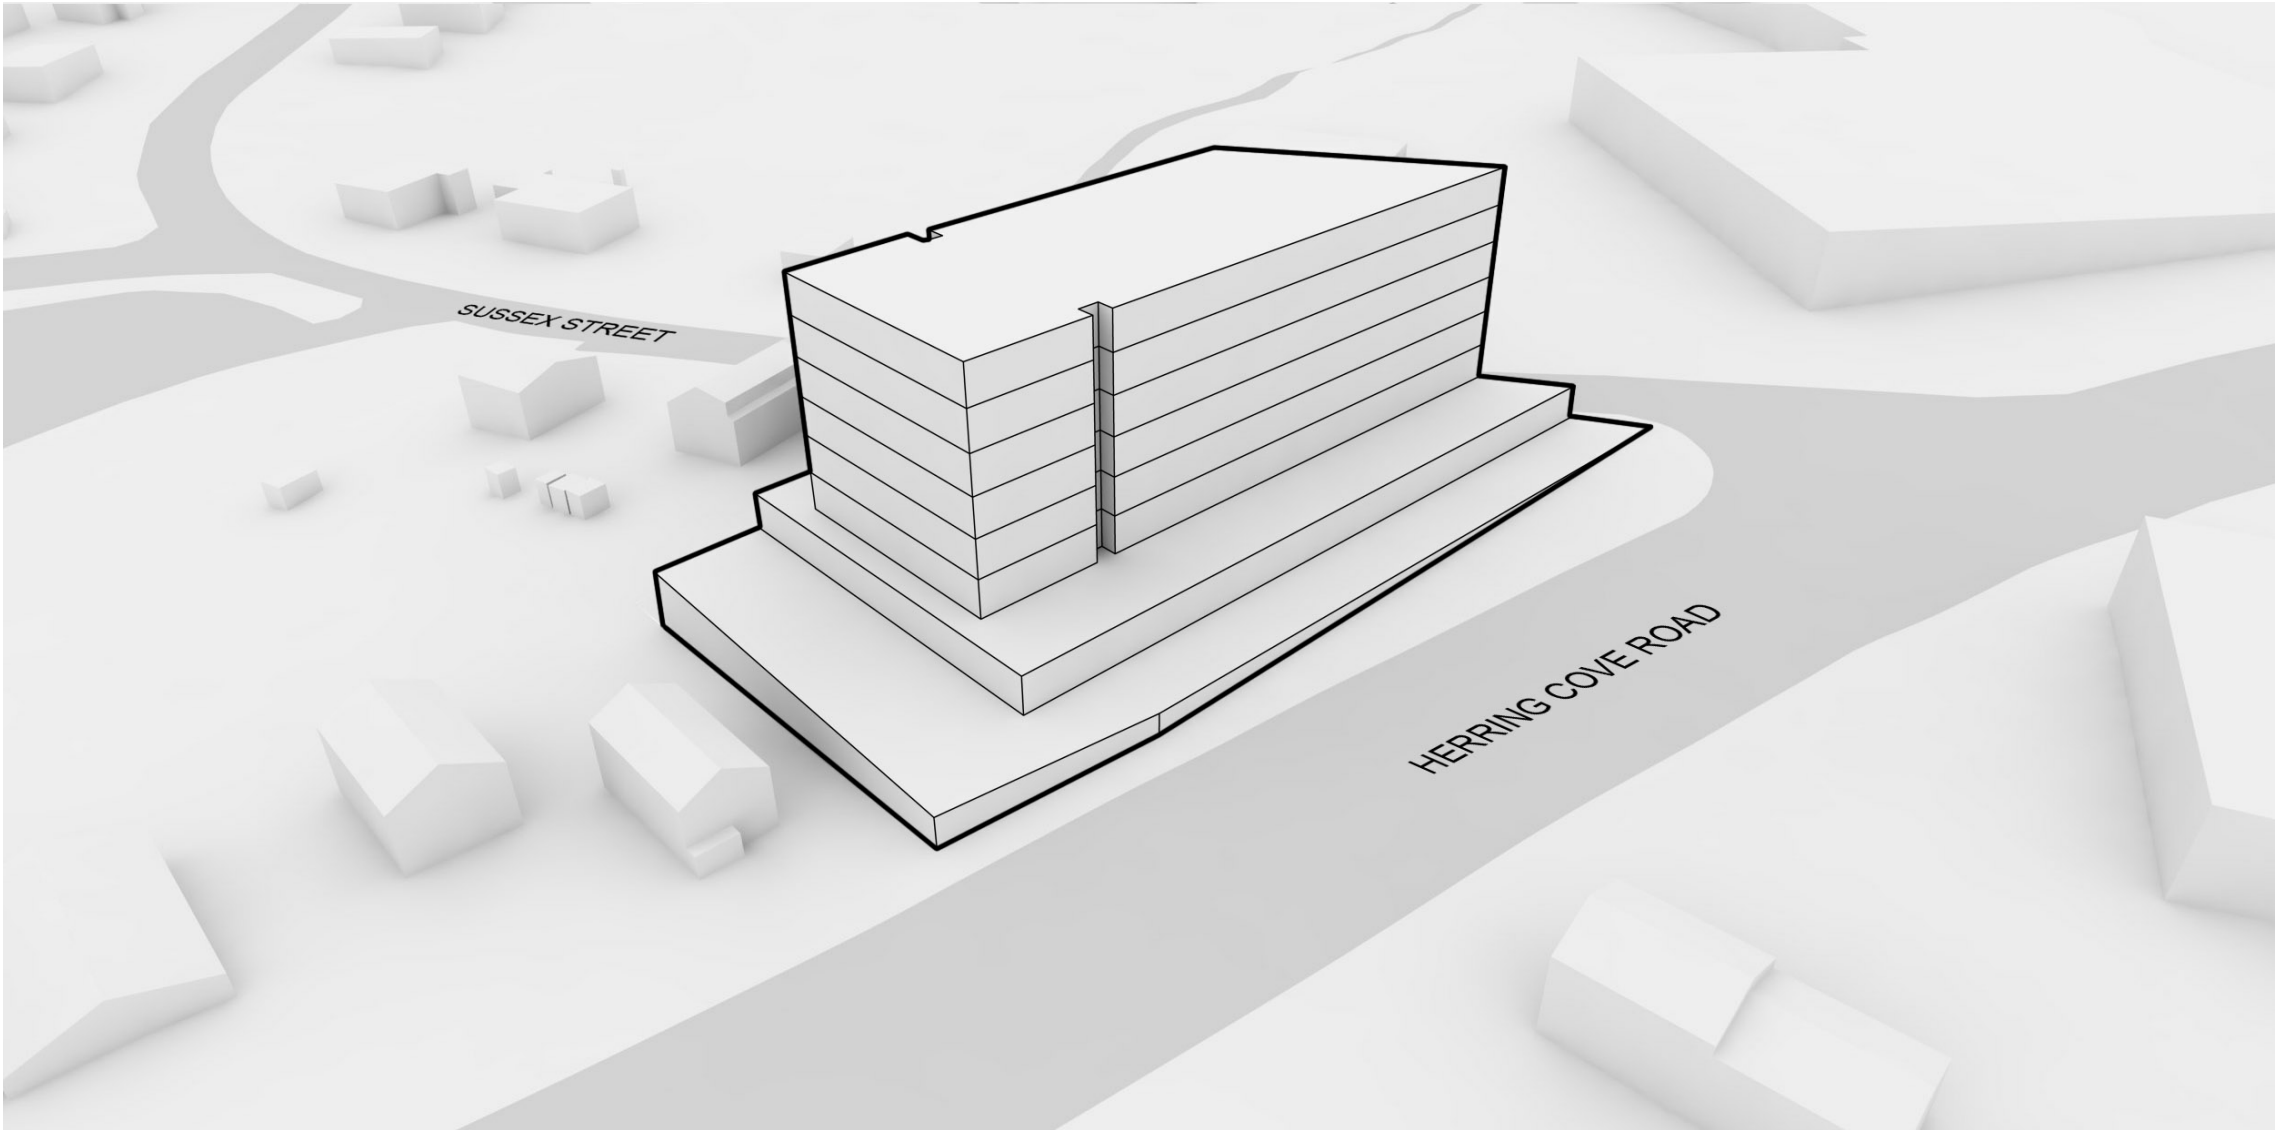

Cover Sheet	A000
Building Data Sheet	A001
Architectural Site Plan	A100
Level P1 Floor Plan	A102
Leve 1 Floor Plan	A103
Levels 2-7 Floor Plans	A104
Building Section	A301



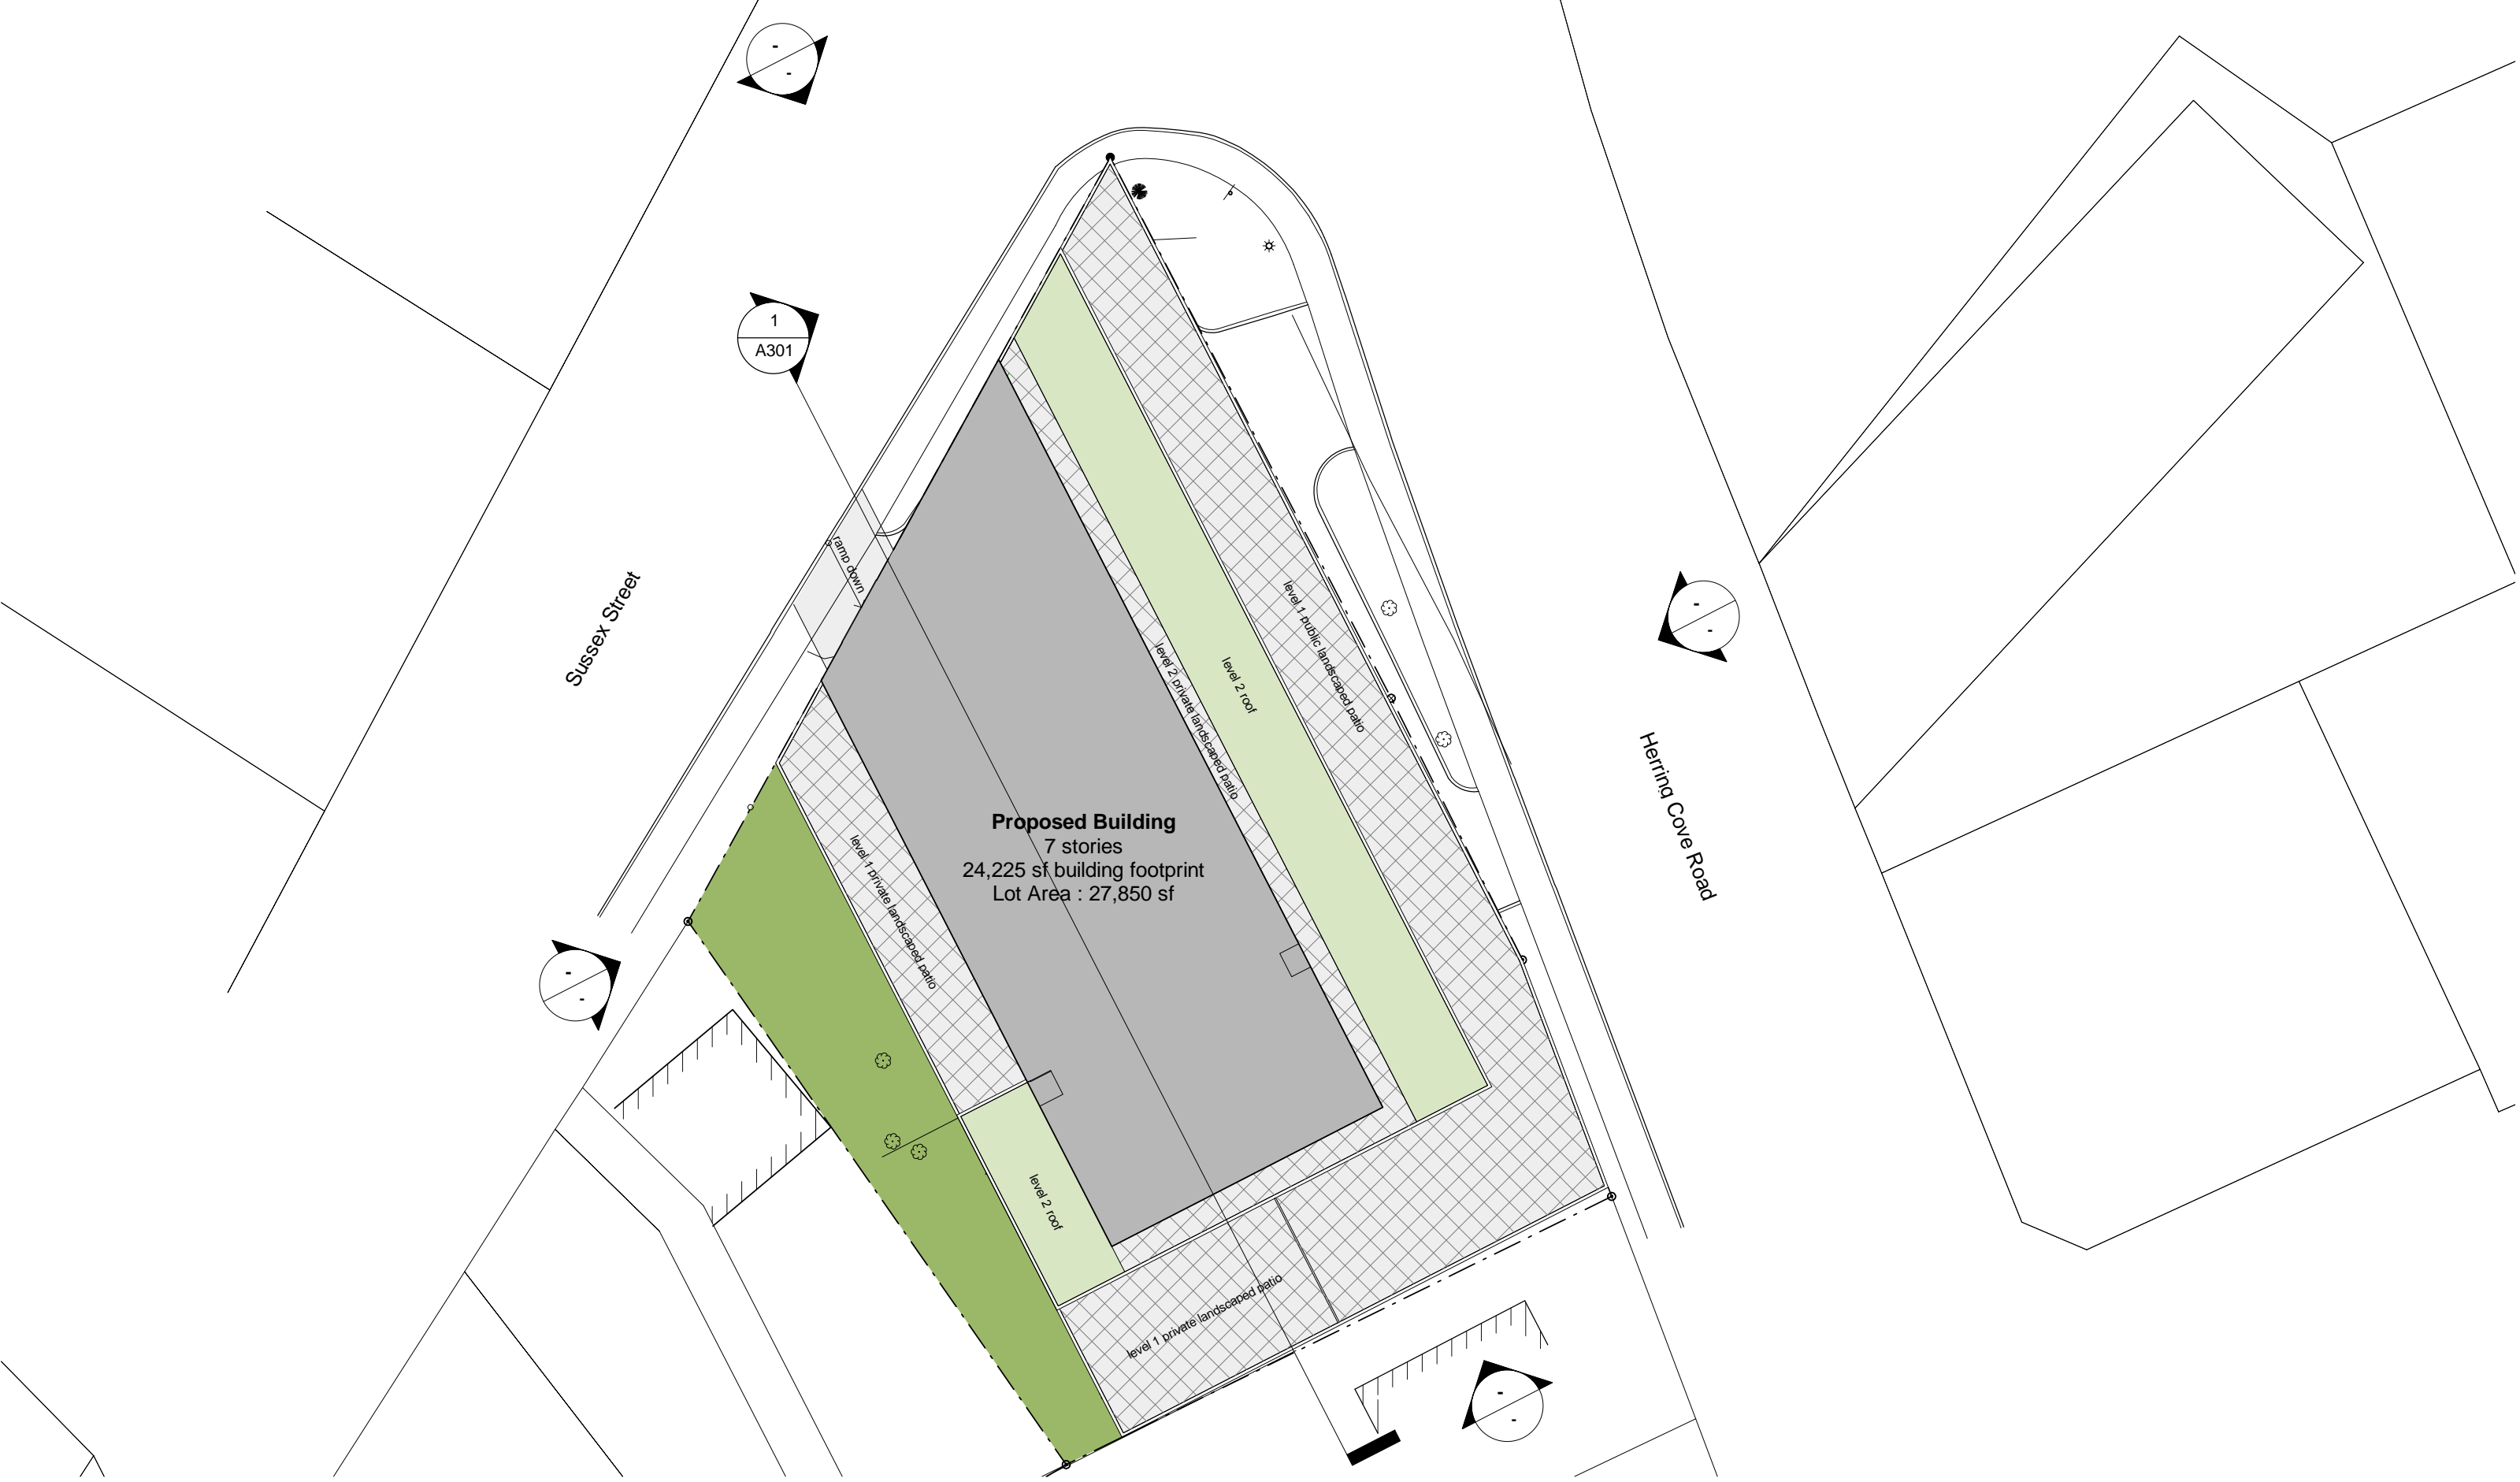

DWG	Architectural Site Plan
PROJ ID	2014.TEAL.012.383
PROJ NAME	383 Herring Cove

CLIENT	FH Development
ADDRESS	383 Herring Cove
DESIGNED BY	TEAL

DRAWN	JC
DATE	2017.06.21
SCALE	1/32" = 1'-0"

REVISIONS	





Legend

- Commercial
- Common Room
- Gym
- Res. Lobby

DWG	Leve 1 Floor Plan
PROJ ID	2014.TEAL.012.383
PROJ NAME	383 Herring Cove

CLIENT	FH Development
ADDRESS	383 Herring Cove
DESIGNED BY	TEAL

DRAWN	JC
DATE	2017.06.21
SCALE	1/32" = 1'-0"

REVISIONS	







Legend


- Type 1A
- Type 1B
- Type 1C
- Type 2A
- Type 2B
- Type 2C


DWG	Building Section
PROJ ID	2014.TEAL.012.383
PROJ NAME	383 Herring Cove

CLIENT	FH Development
ADDRESS	383 Herring Cove
DESIGNED BY	Designer


DRAWN	Author
DATE	2017.06.21
SCALE	1/32" = 1'-0"

REVISIONS	

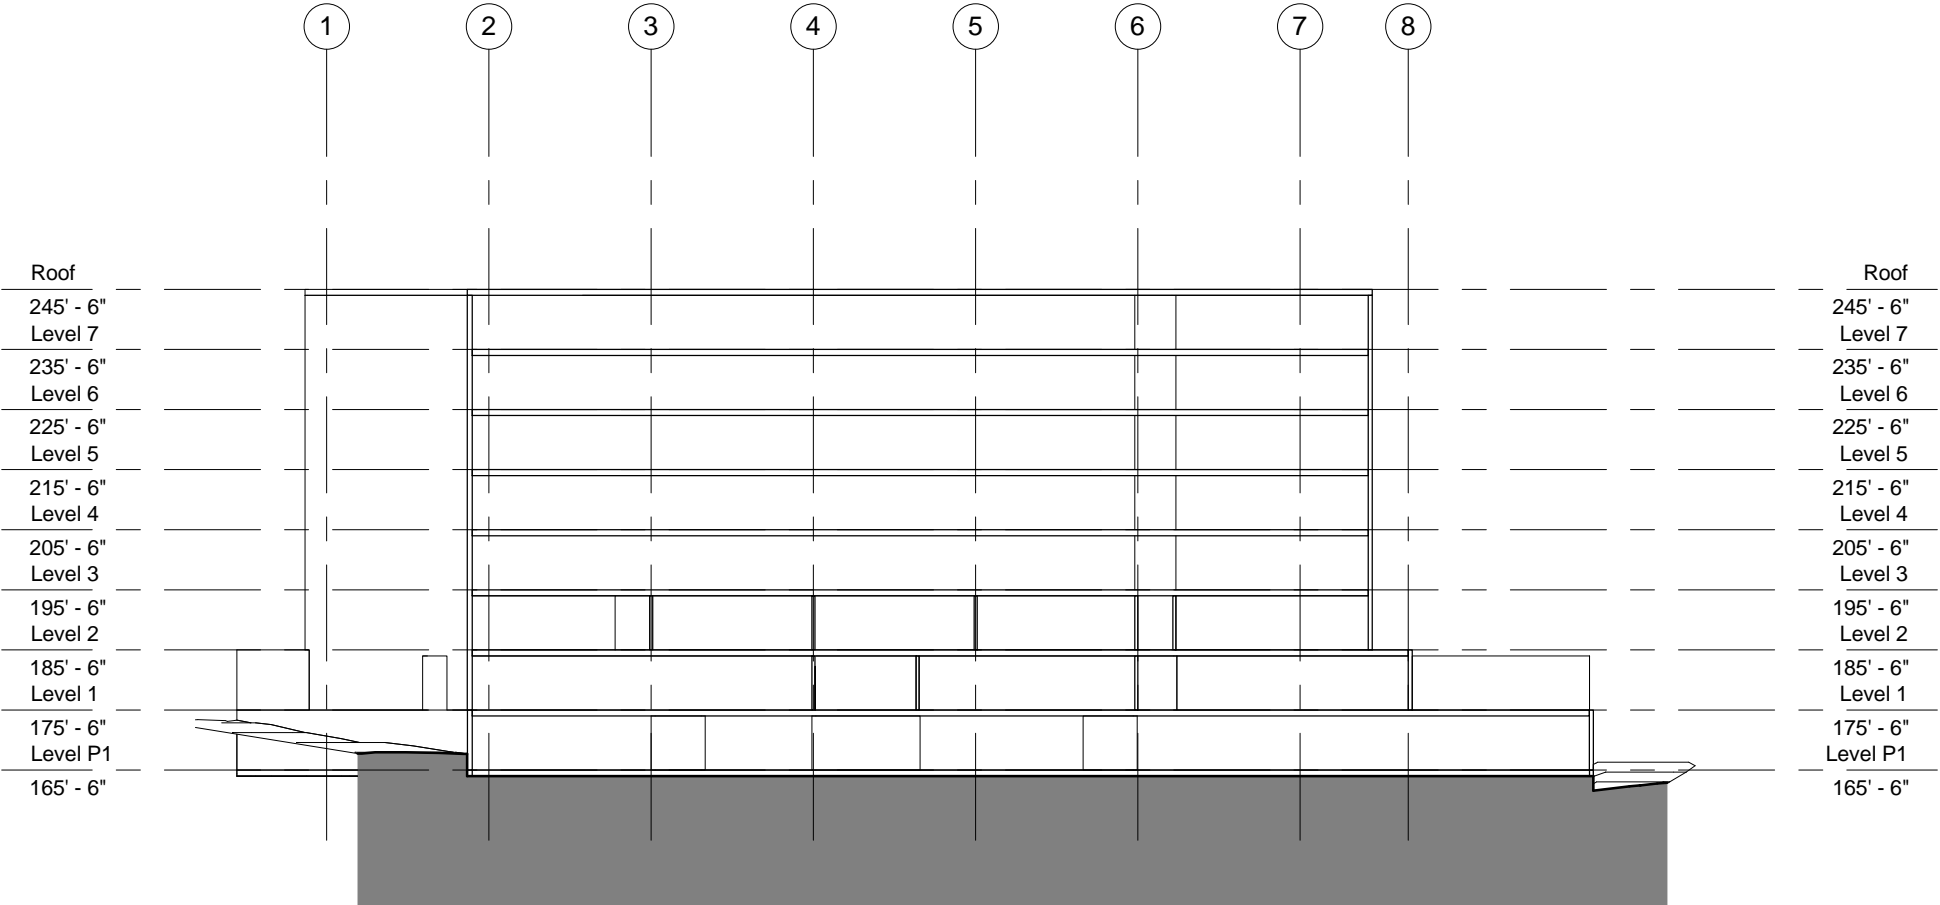

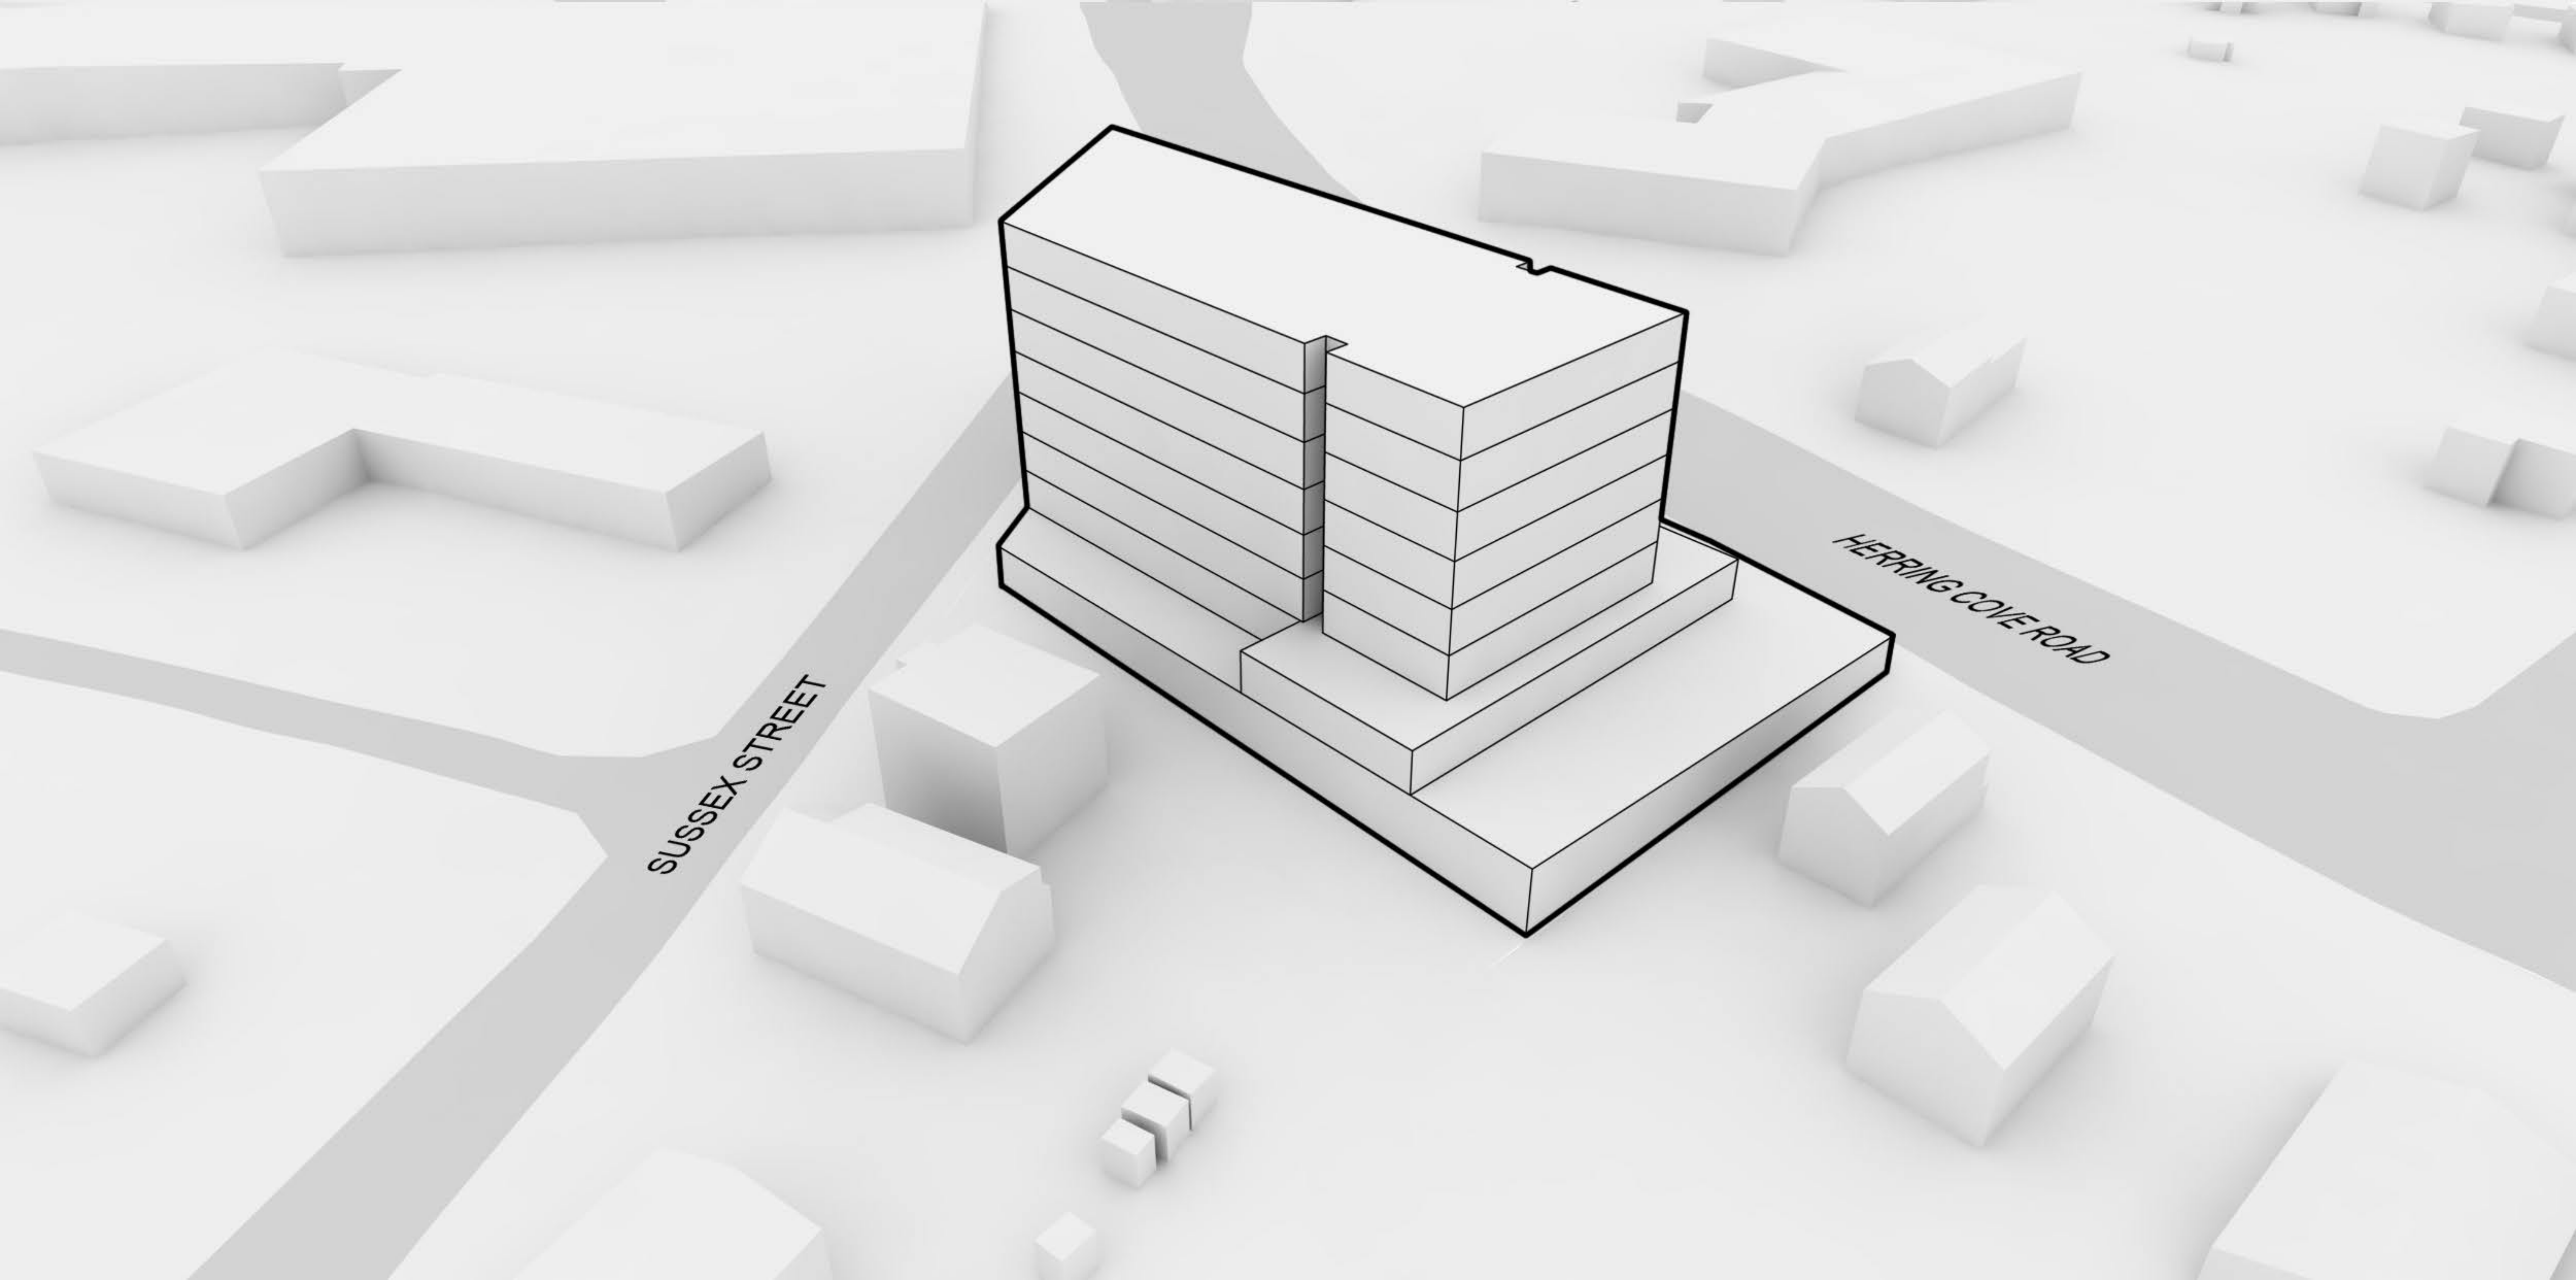




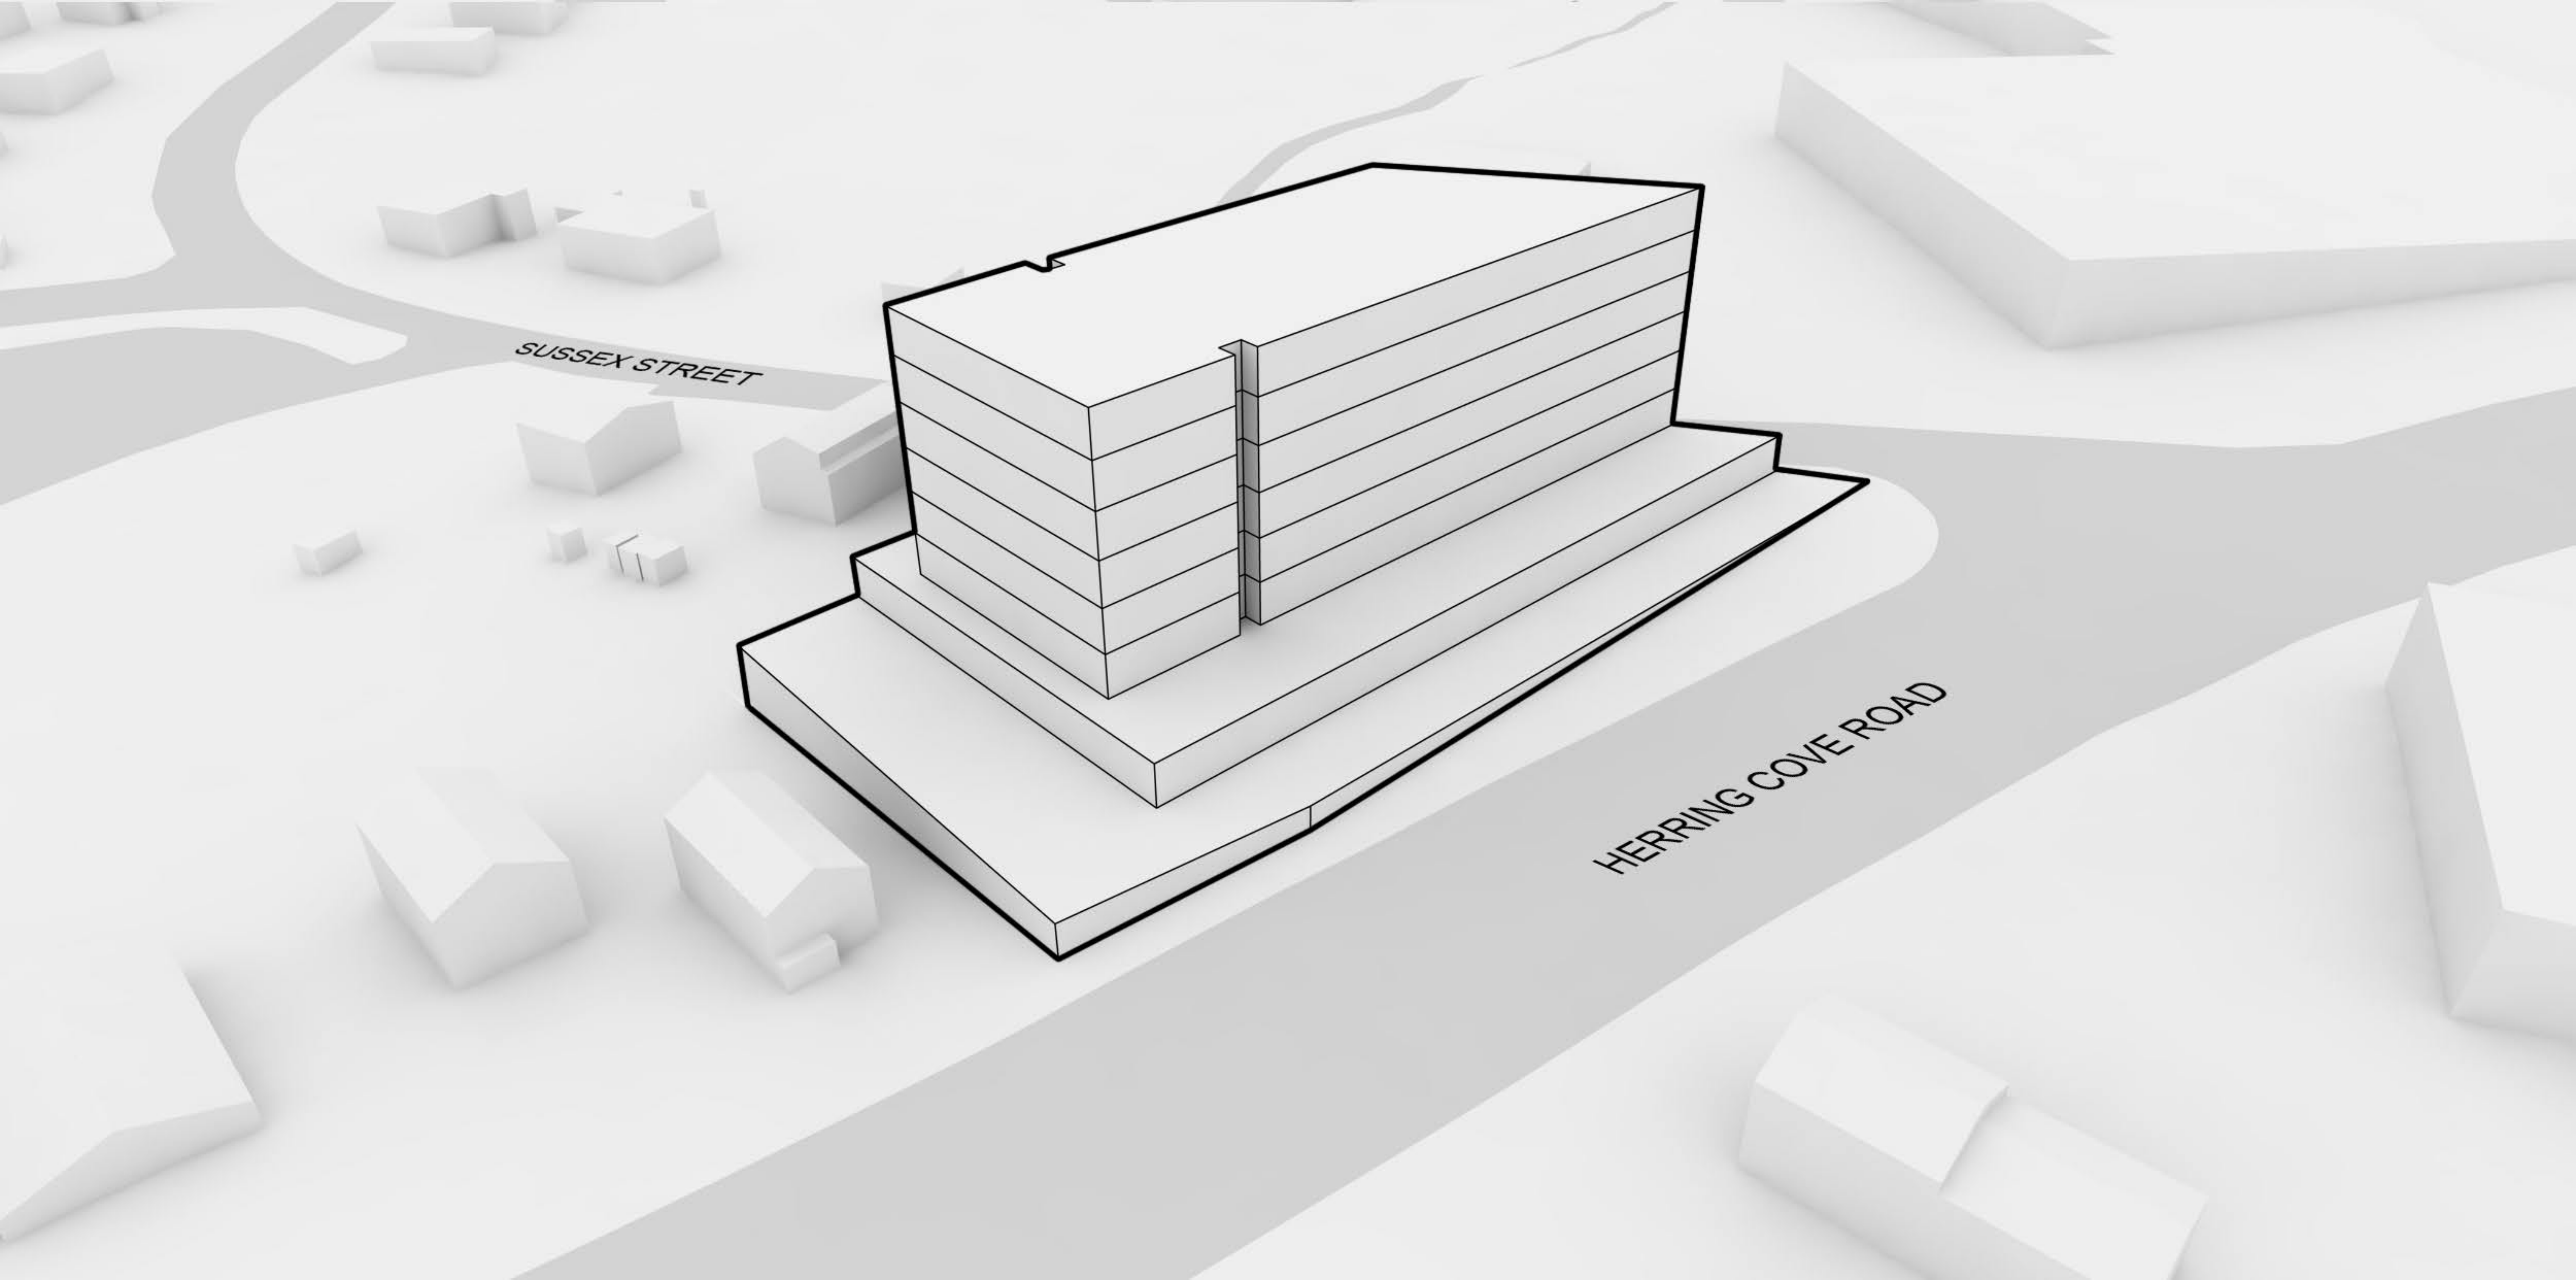


SUSSEX STREET

HERRING COVE ROAD

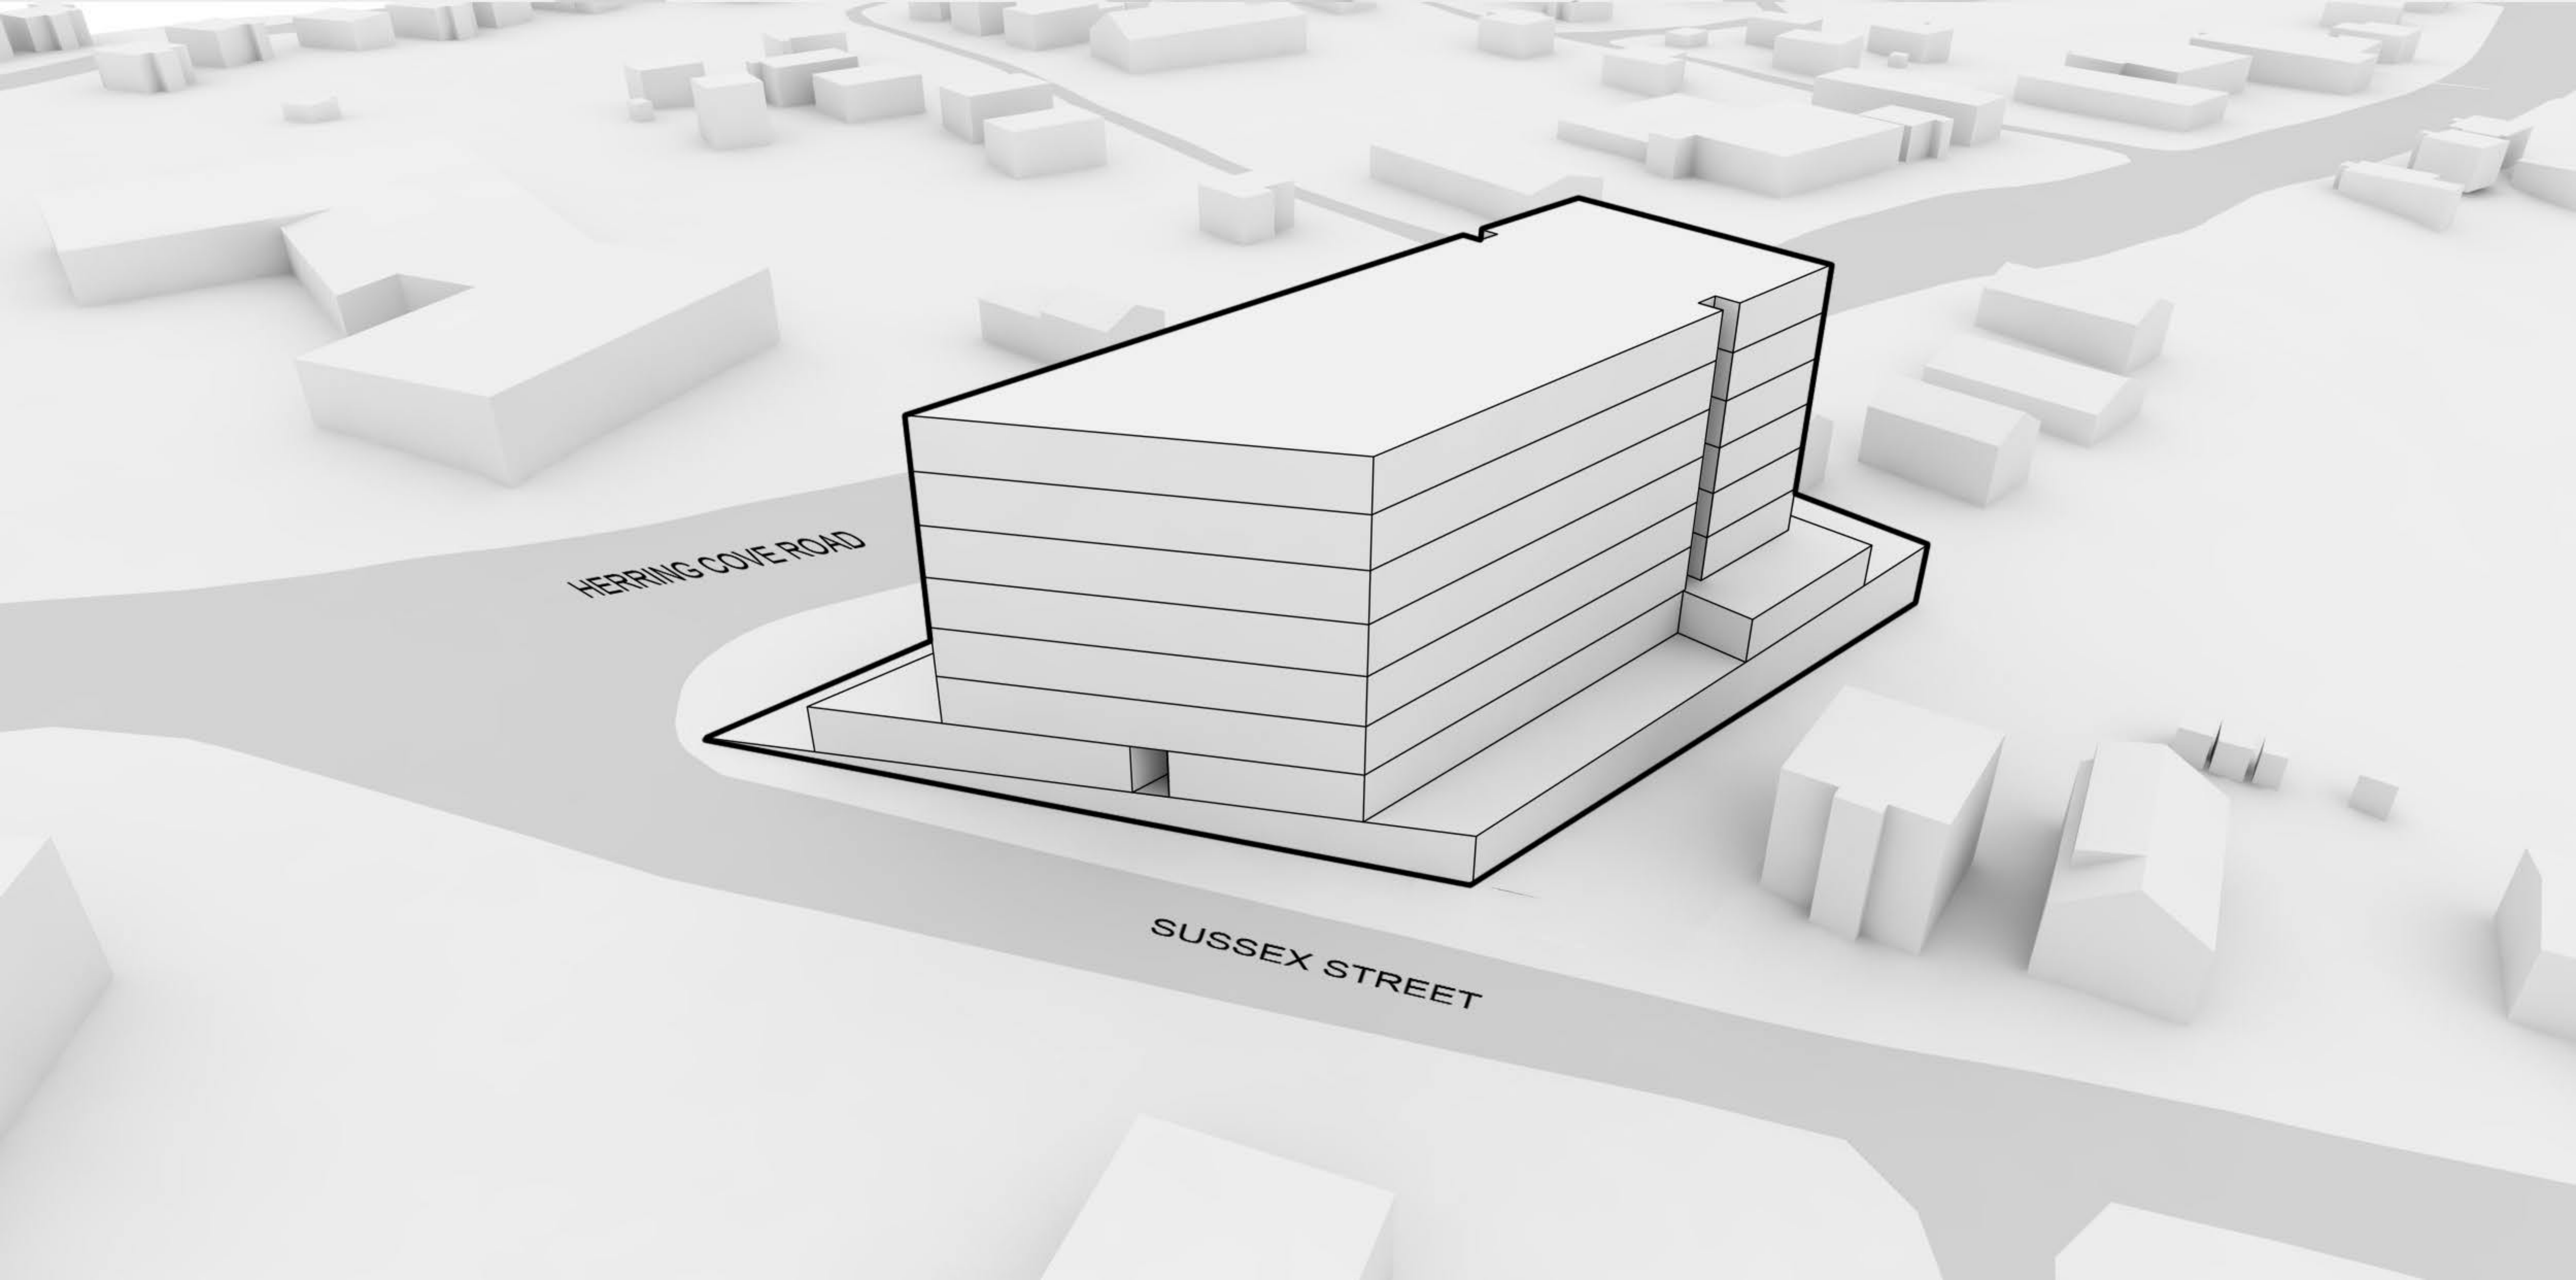

HERRING COVE ROAD

SUSSEX STREET

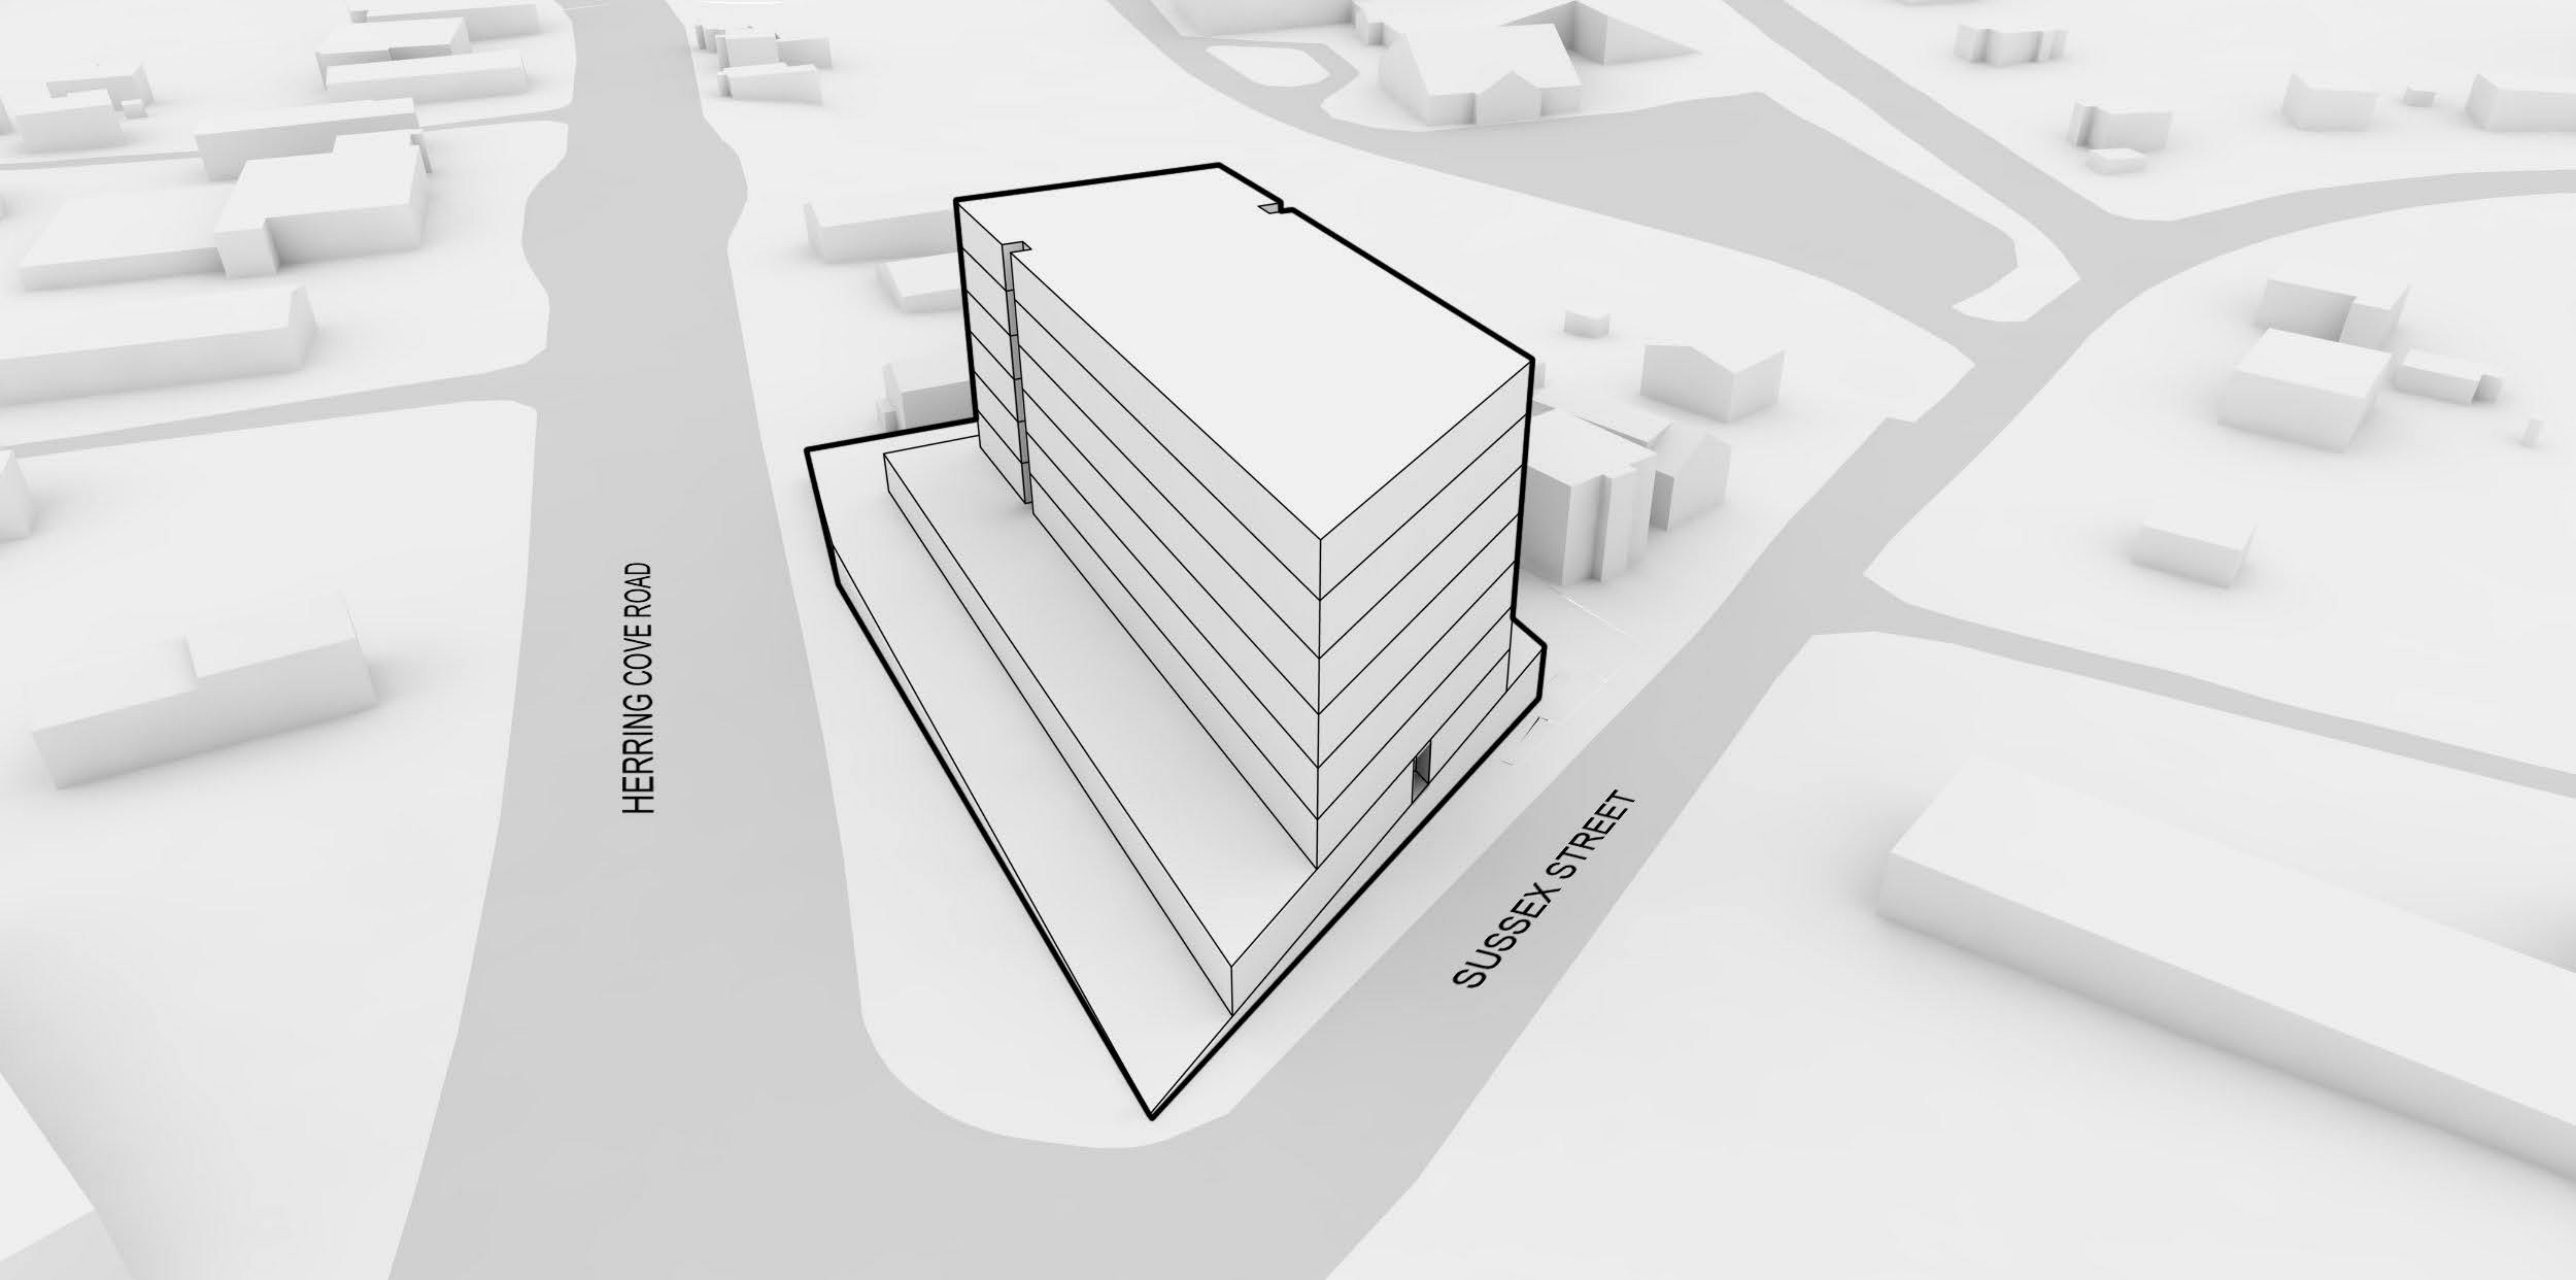

HERRING COVER ROAD

SUSSEX STREET