


1 SOUTH ELEVATION
A06/ SCALE: 1" = 30'=0"

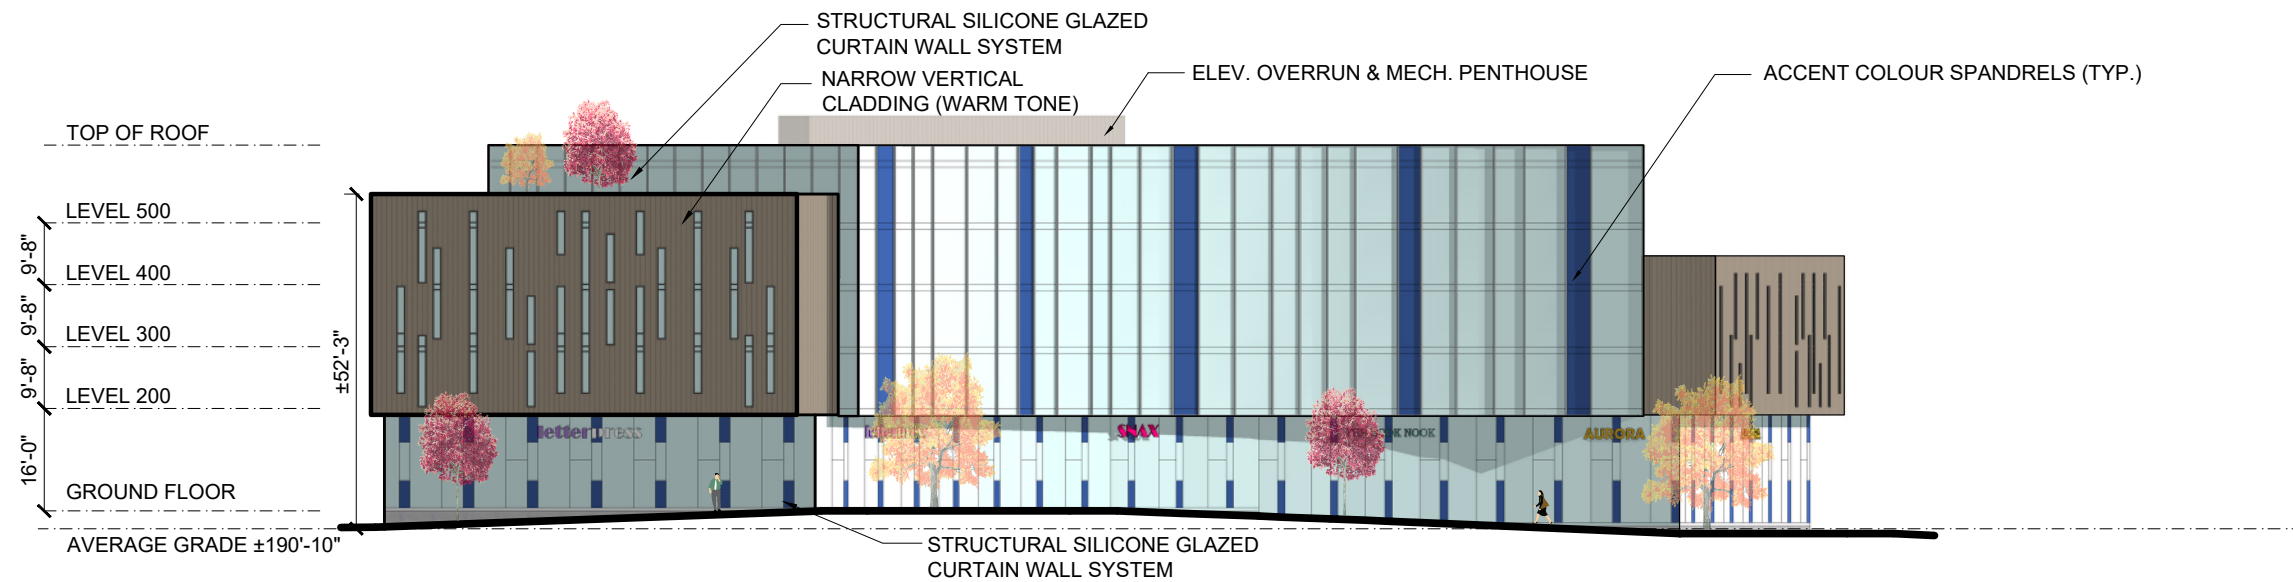

2 NORTH ELEVATION
A06/ SCALE: 1" = 30'=0"