


1 NORTH ELEVATION  
B09 SCALE: 1" = 30'=0"

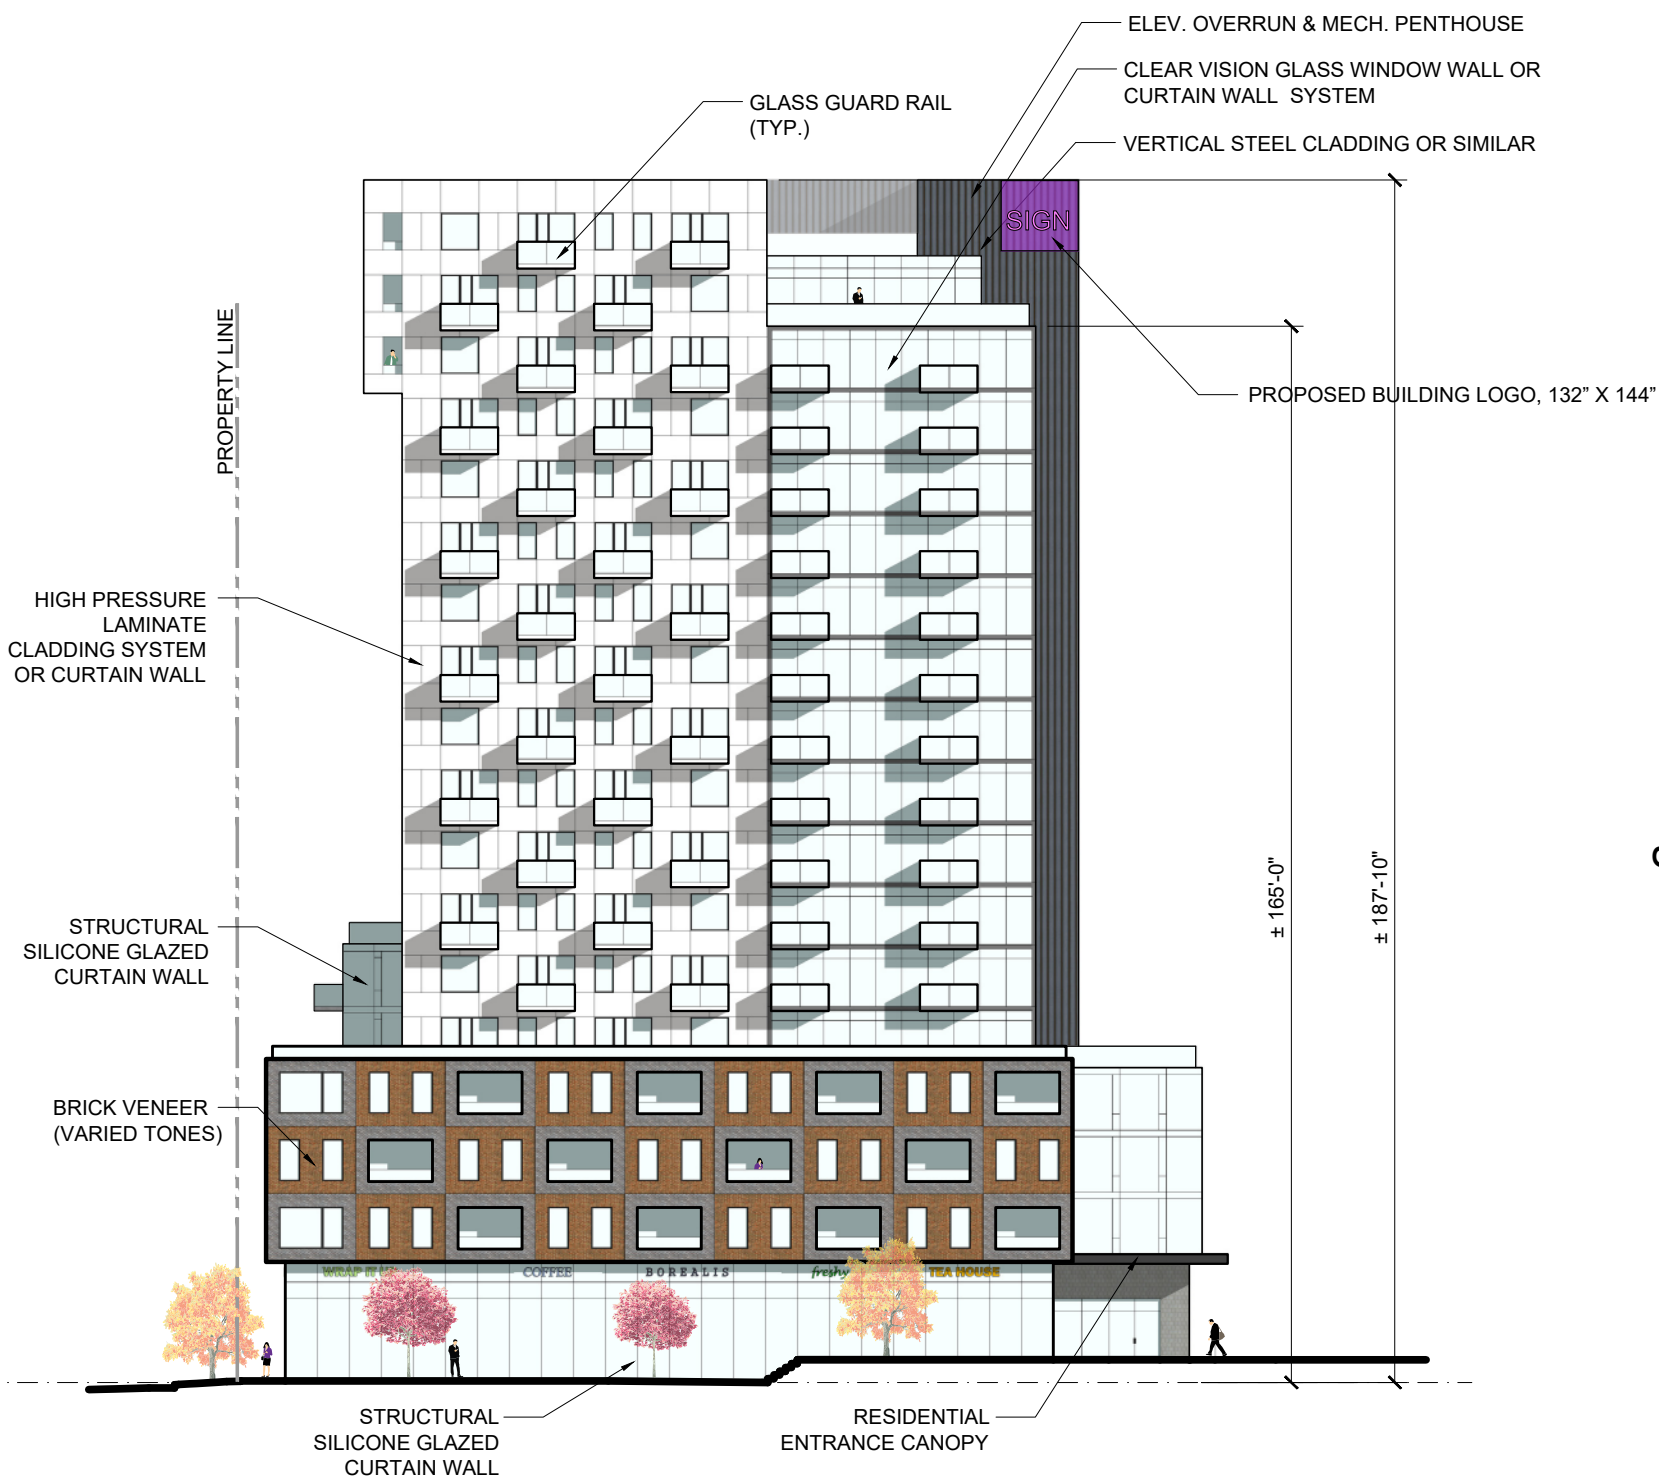

2 EAST ELEVATION  
B09 SCALE: 1" = 30'=0"

Schedule F - Building B Elevations