


ROBIE STREET

SPRING GARDEN ROAD

CARLTON STREET

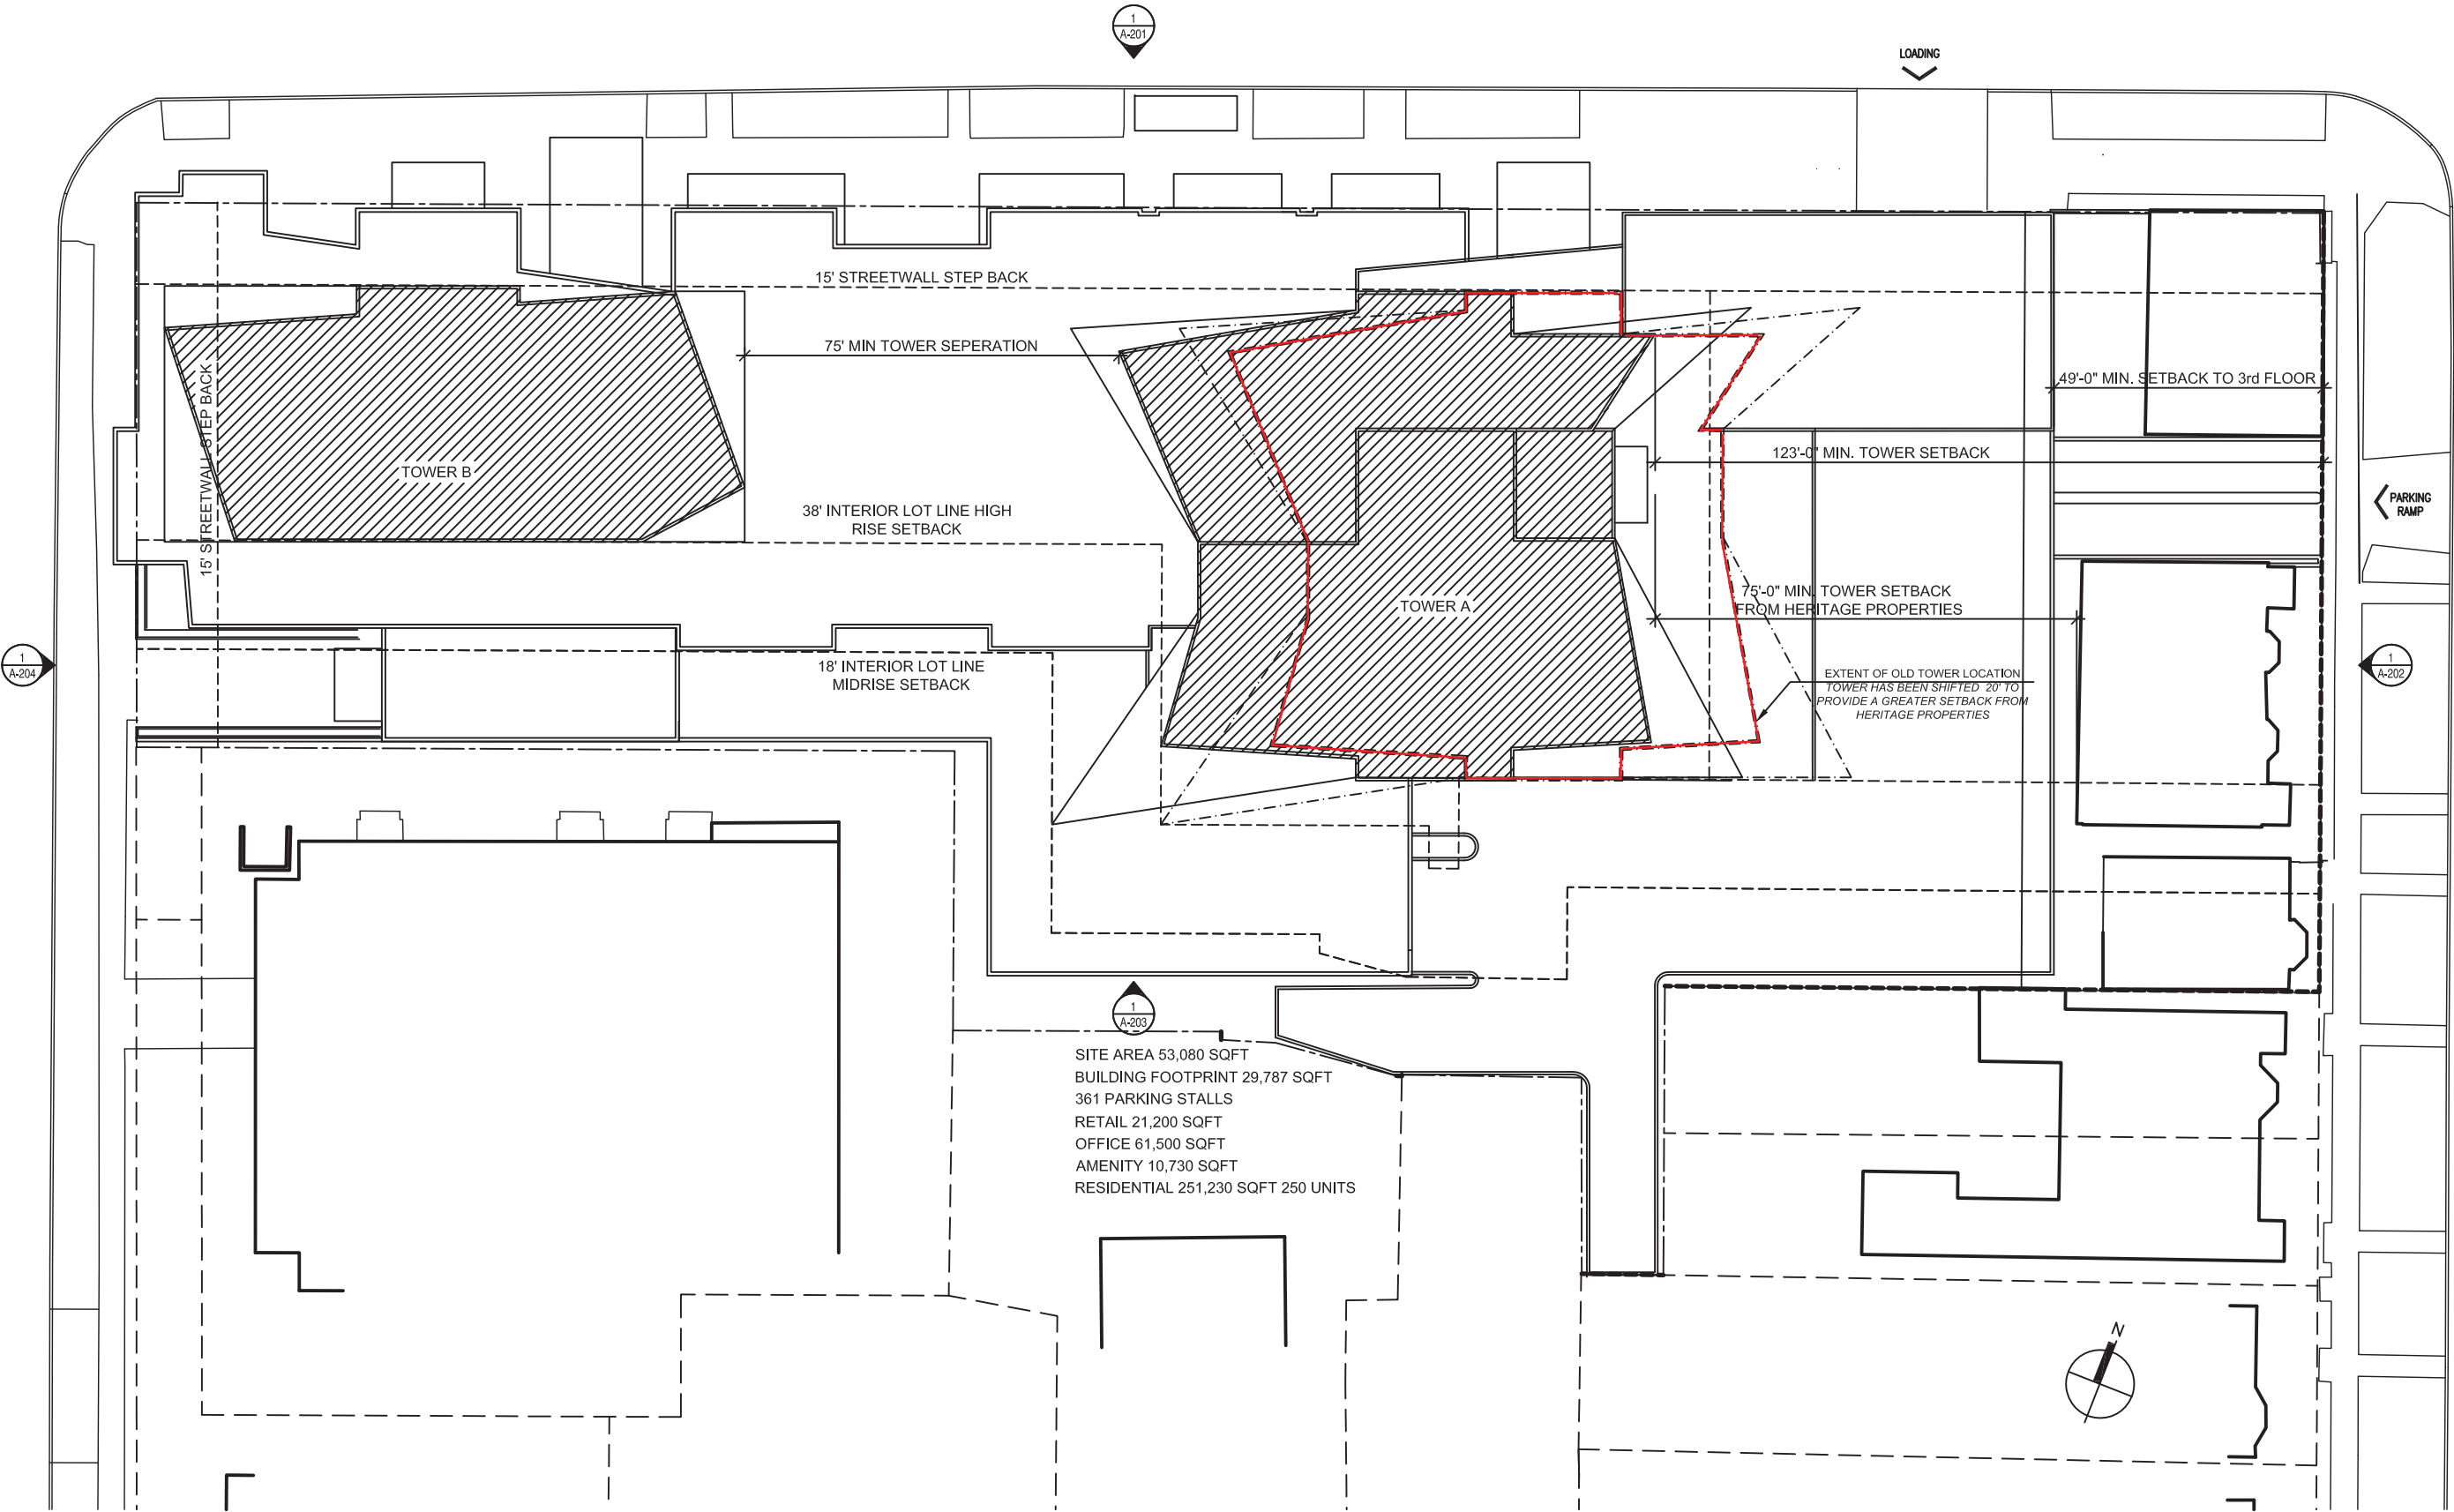

REVISED
ARCHITECTURAL
SITE PLAN

DATE:
2018-05-10
SCALE:
NTS
DRAWN BY:
STAFF
CHECKED BY:
LL
JOB NUMBER:
SHEET NUMBER:
A-100r1

DEXEL
1245 Barrington Street
Halifax, NS B3J 1Y2
E: info@dexel.ca
T: 902.446.9916
F: 902.444.6609