


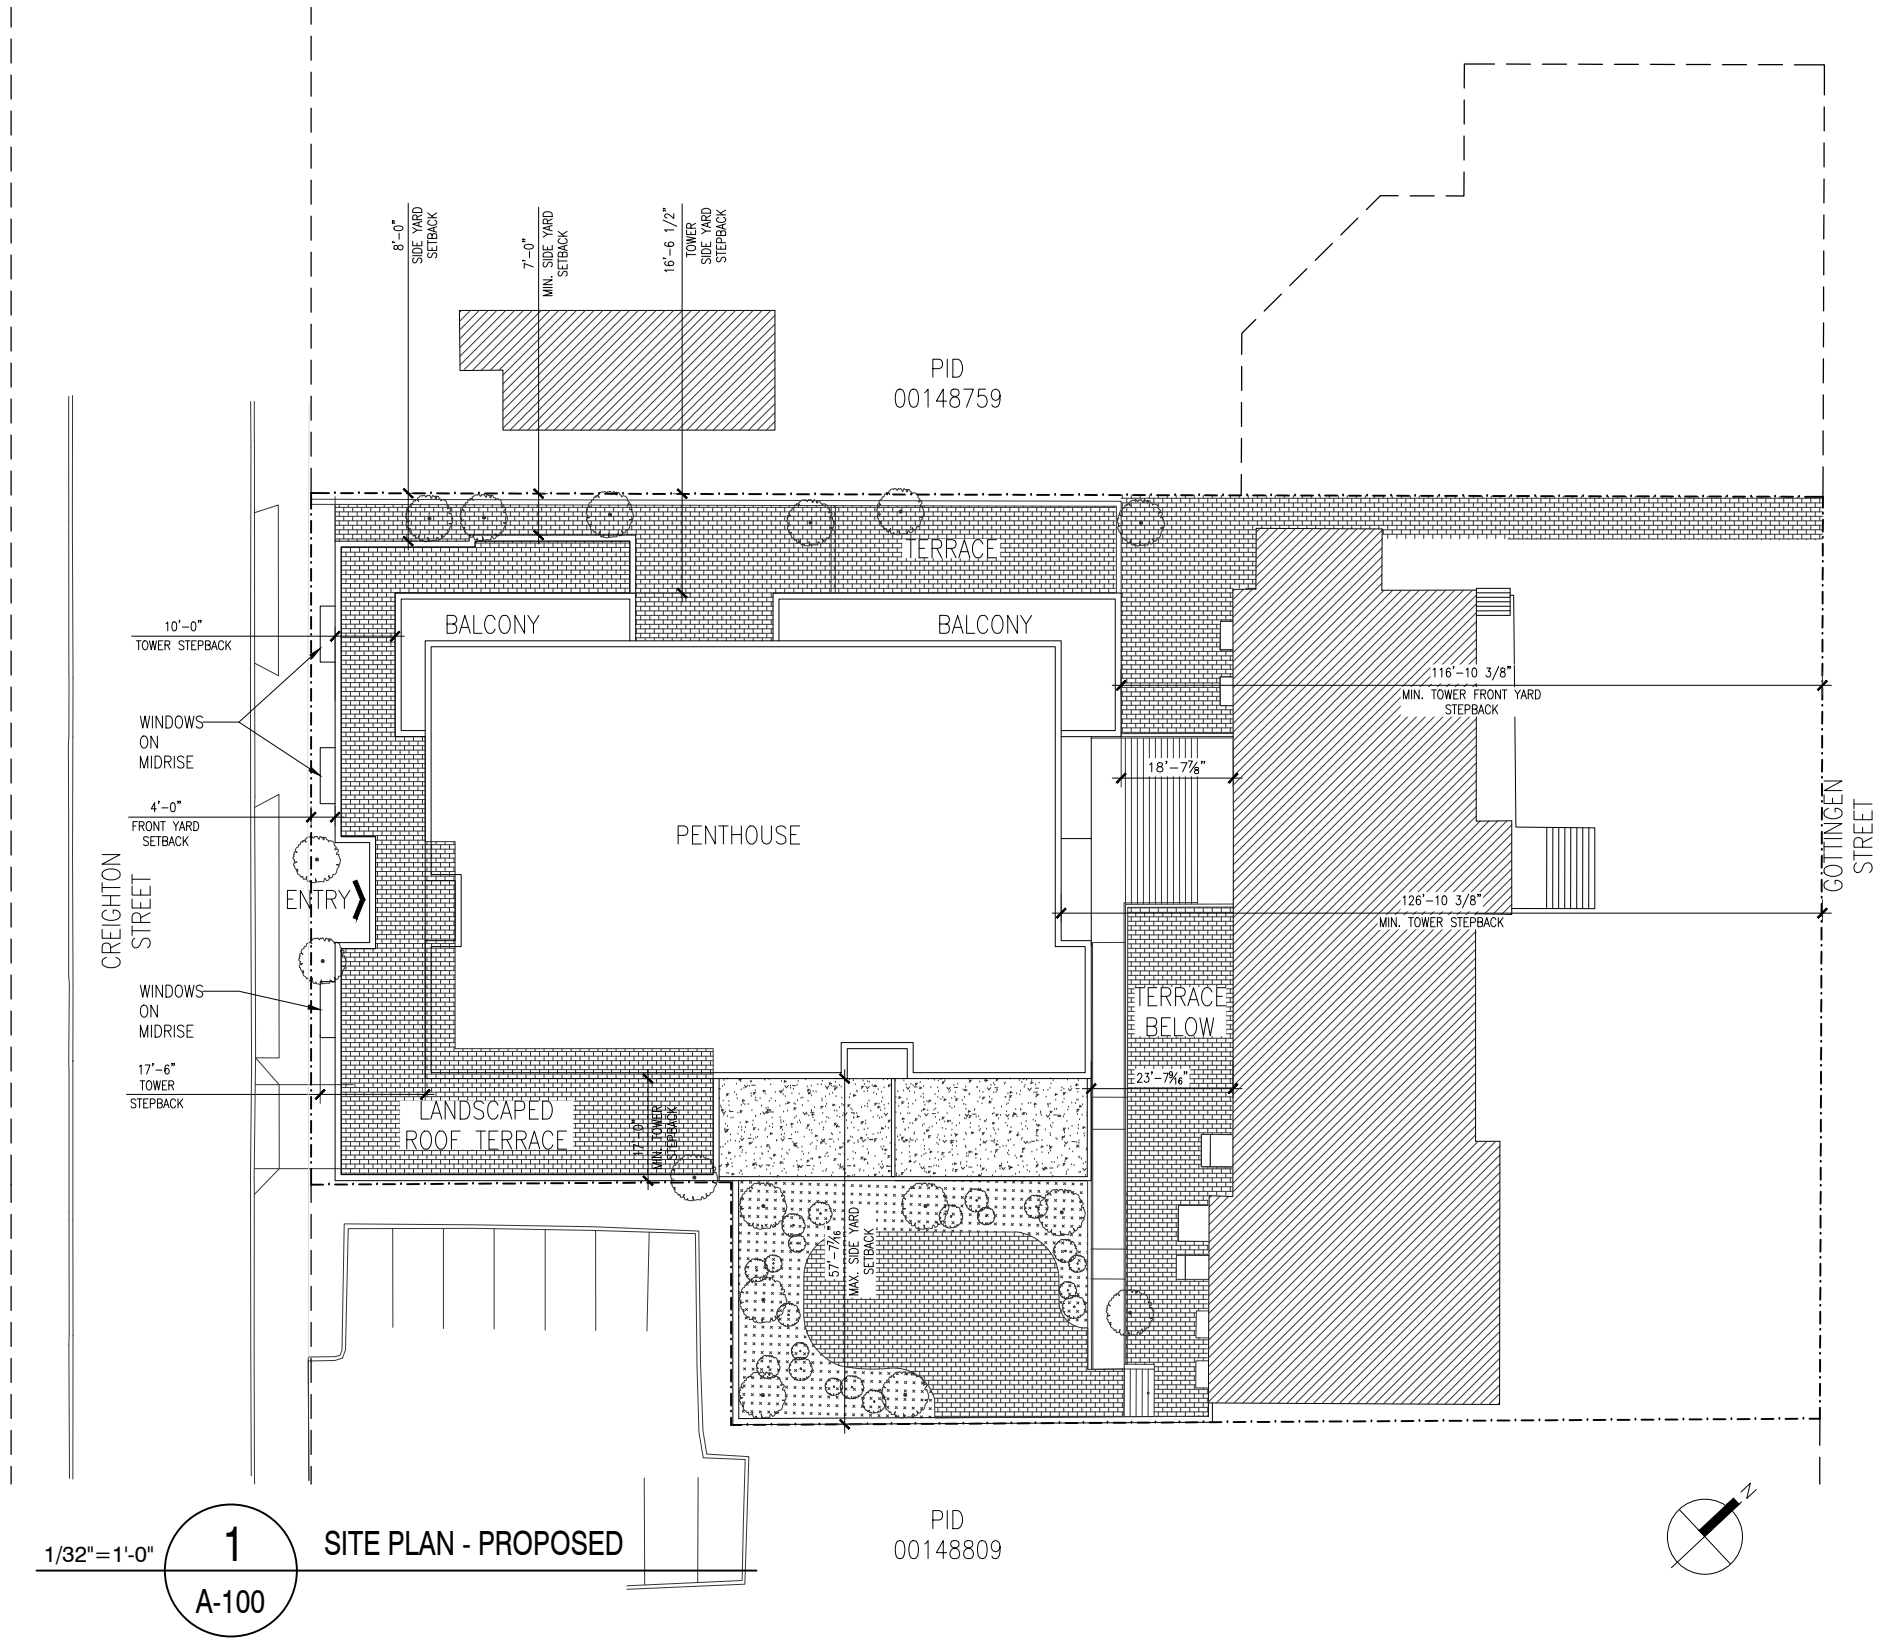

EKISTICS PLANNING & DESIGN

KEY PLAN

01	ISSUE FOR REVIEW	2018.10.02

REVISIONS DATE

PROJECT
2438 GOTTINGEN STREET
REDEVELOPMENT
DEVELOPMENT AGREEMENT
PLANNING APPLICATION

CLIENT

SCALE 1/32" = 1'-0"	DATE
DRAWN BY	CHECKED REVIEWED

APPROVED

SEAL

NOT FOR
CONSTRUCTION

DRAWING
SITE PLAN - PROPOSED

DRAWING NO.
A-100