


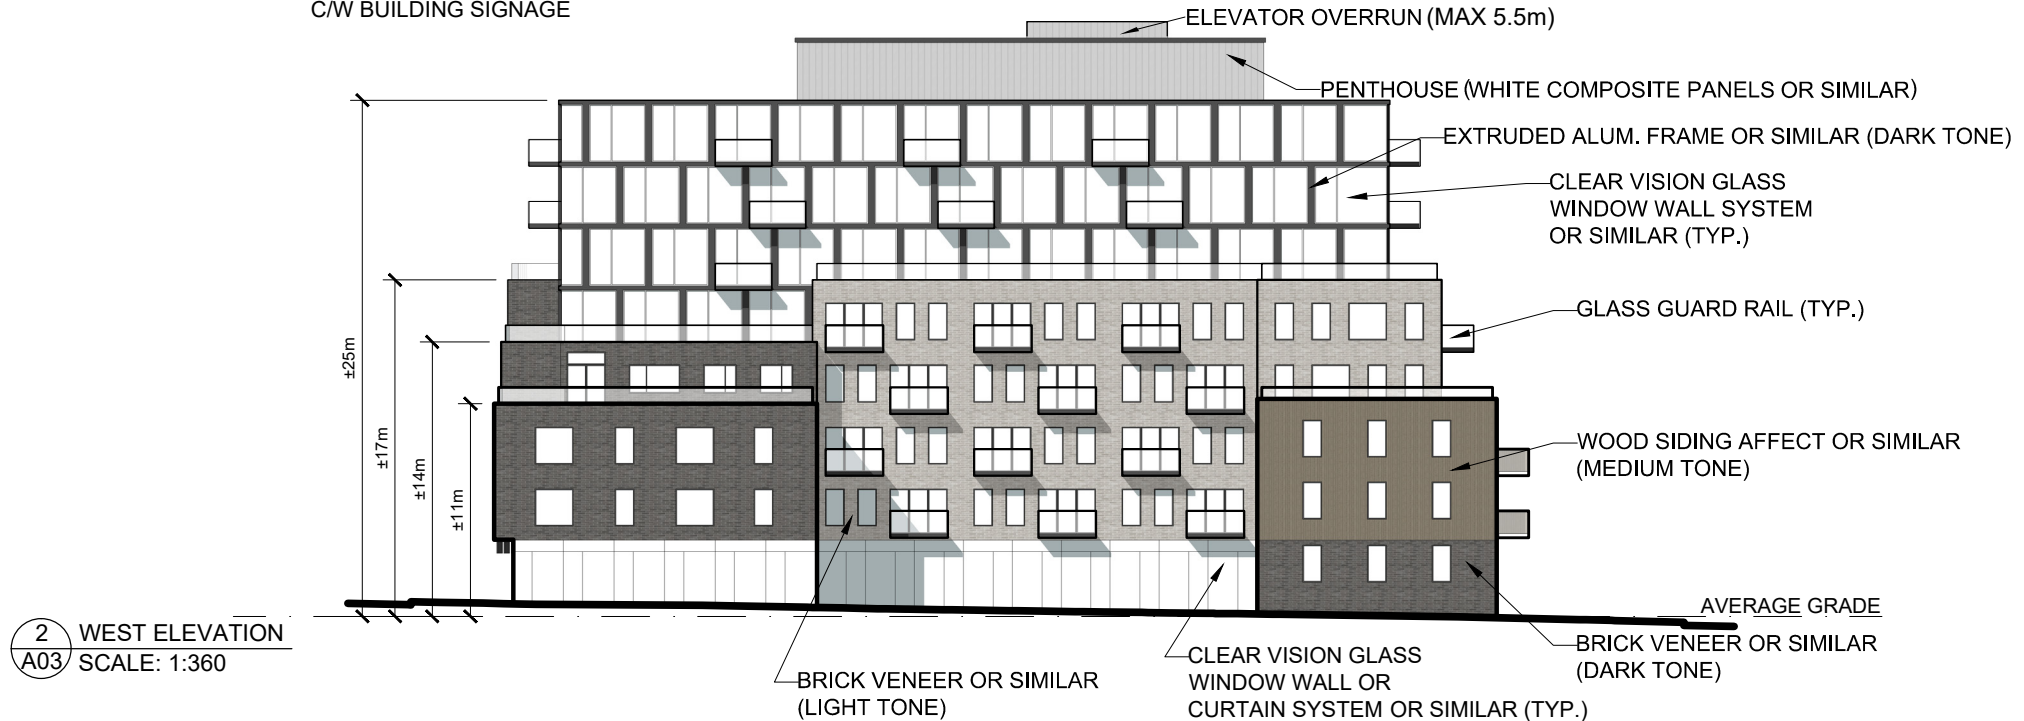


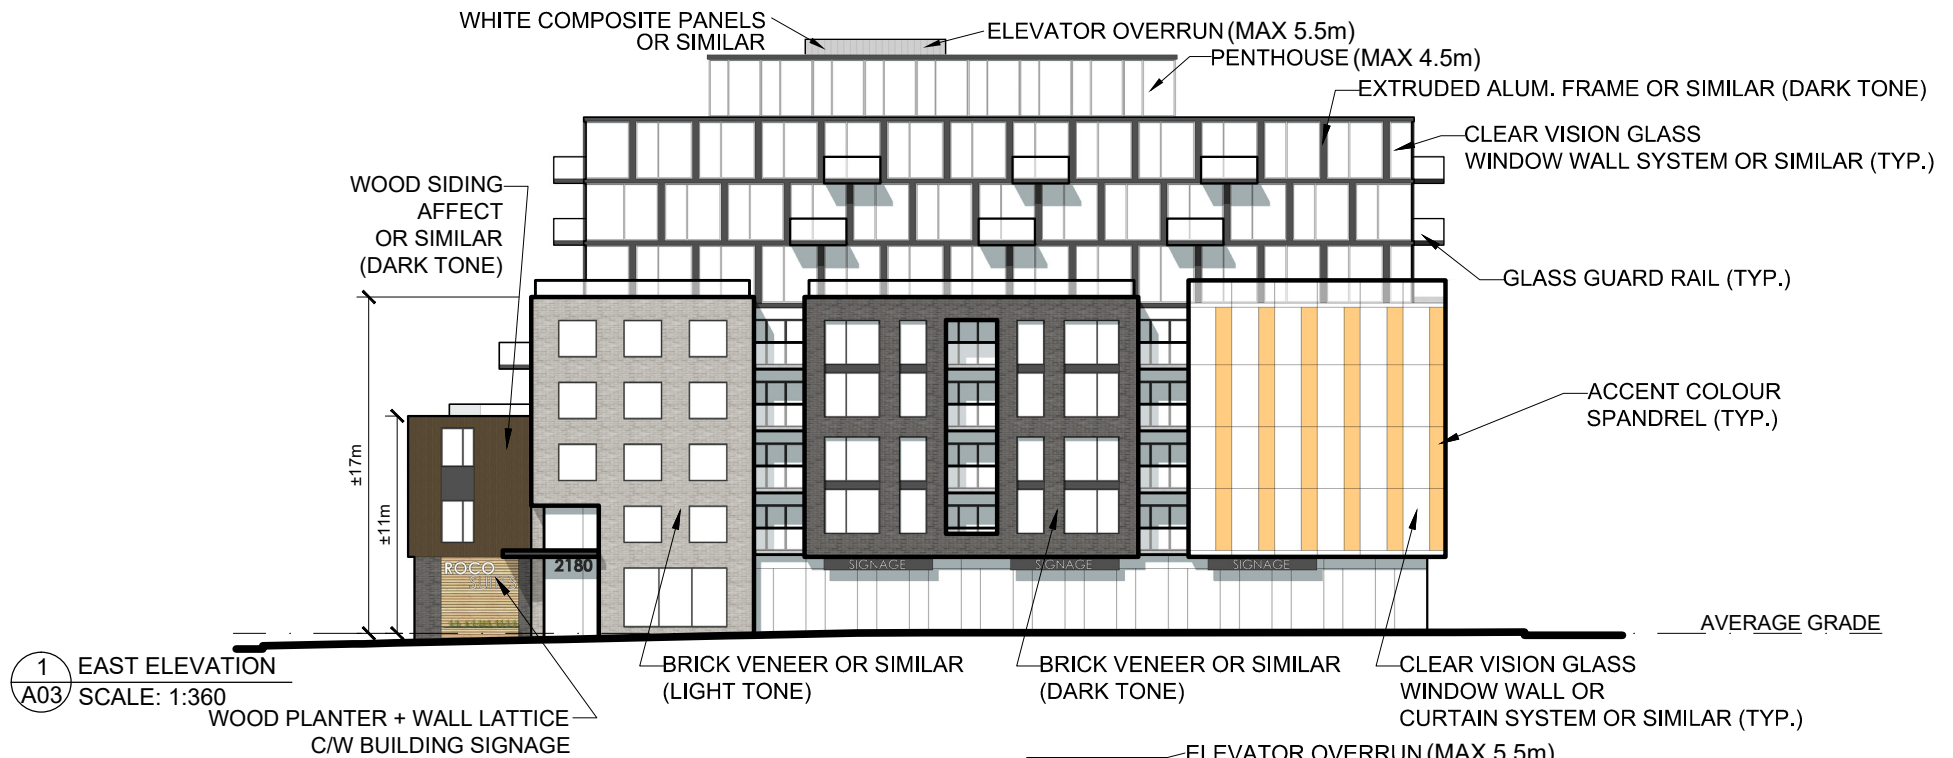


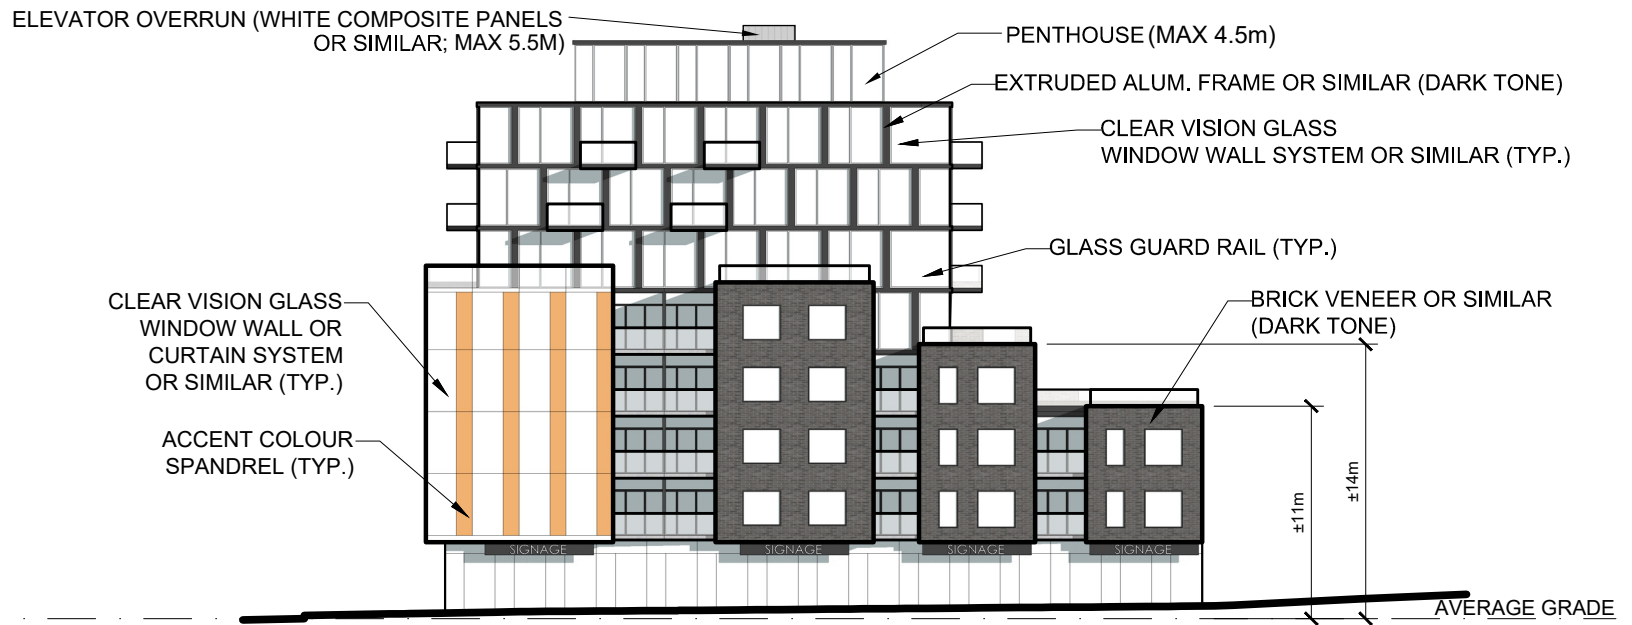


1 NORTH ELEVATION
SCALE: 1:360

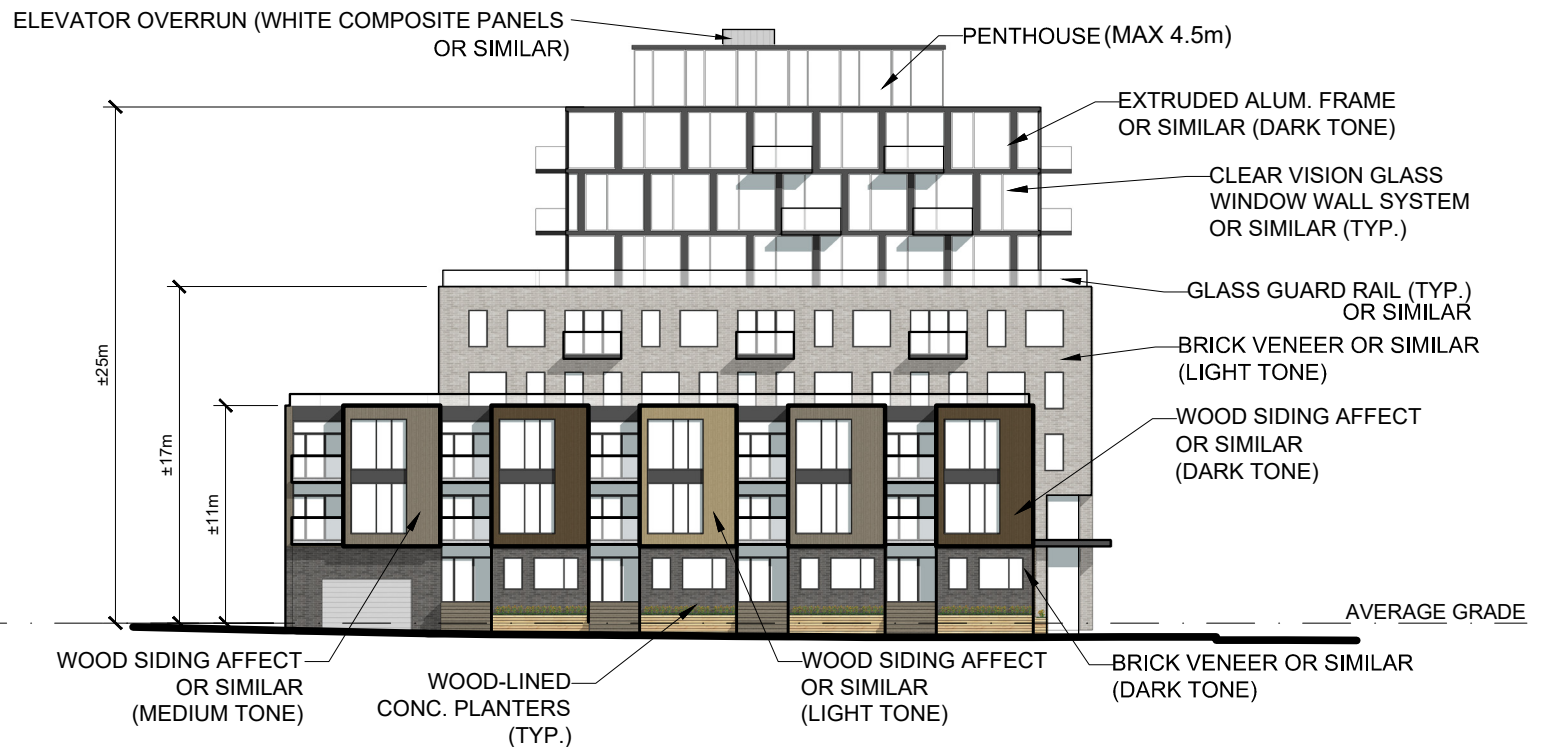

2 SOUTH ELEVATION
SCALE: 1:360

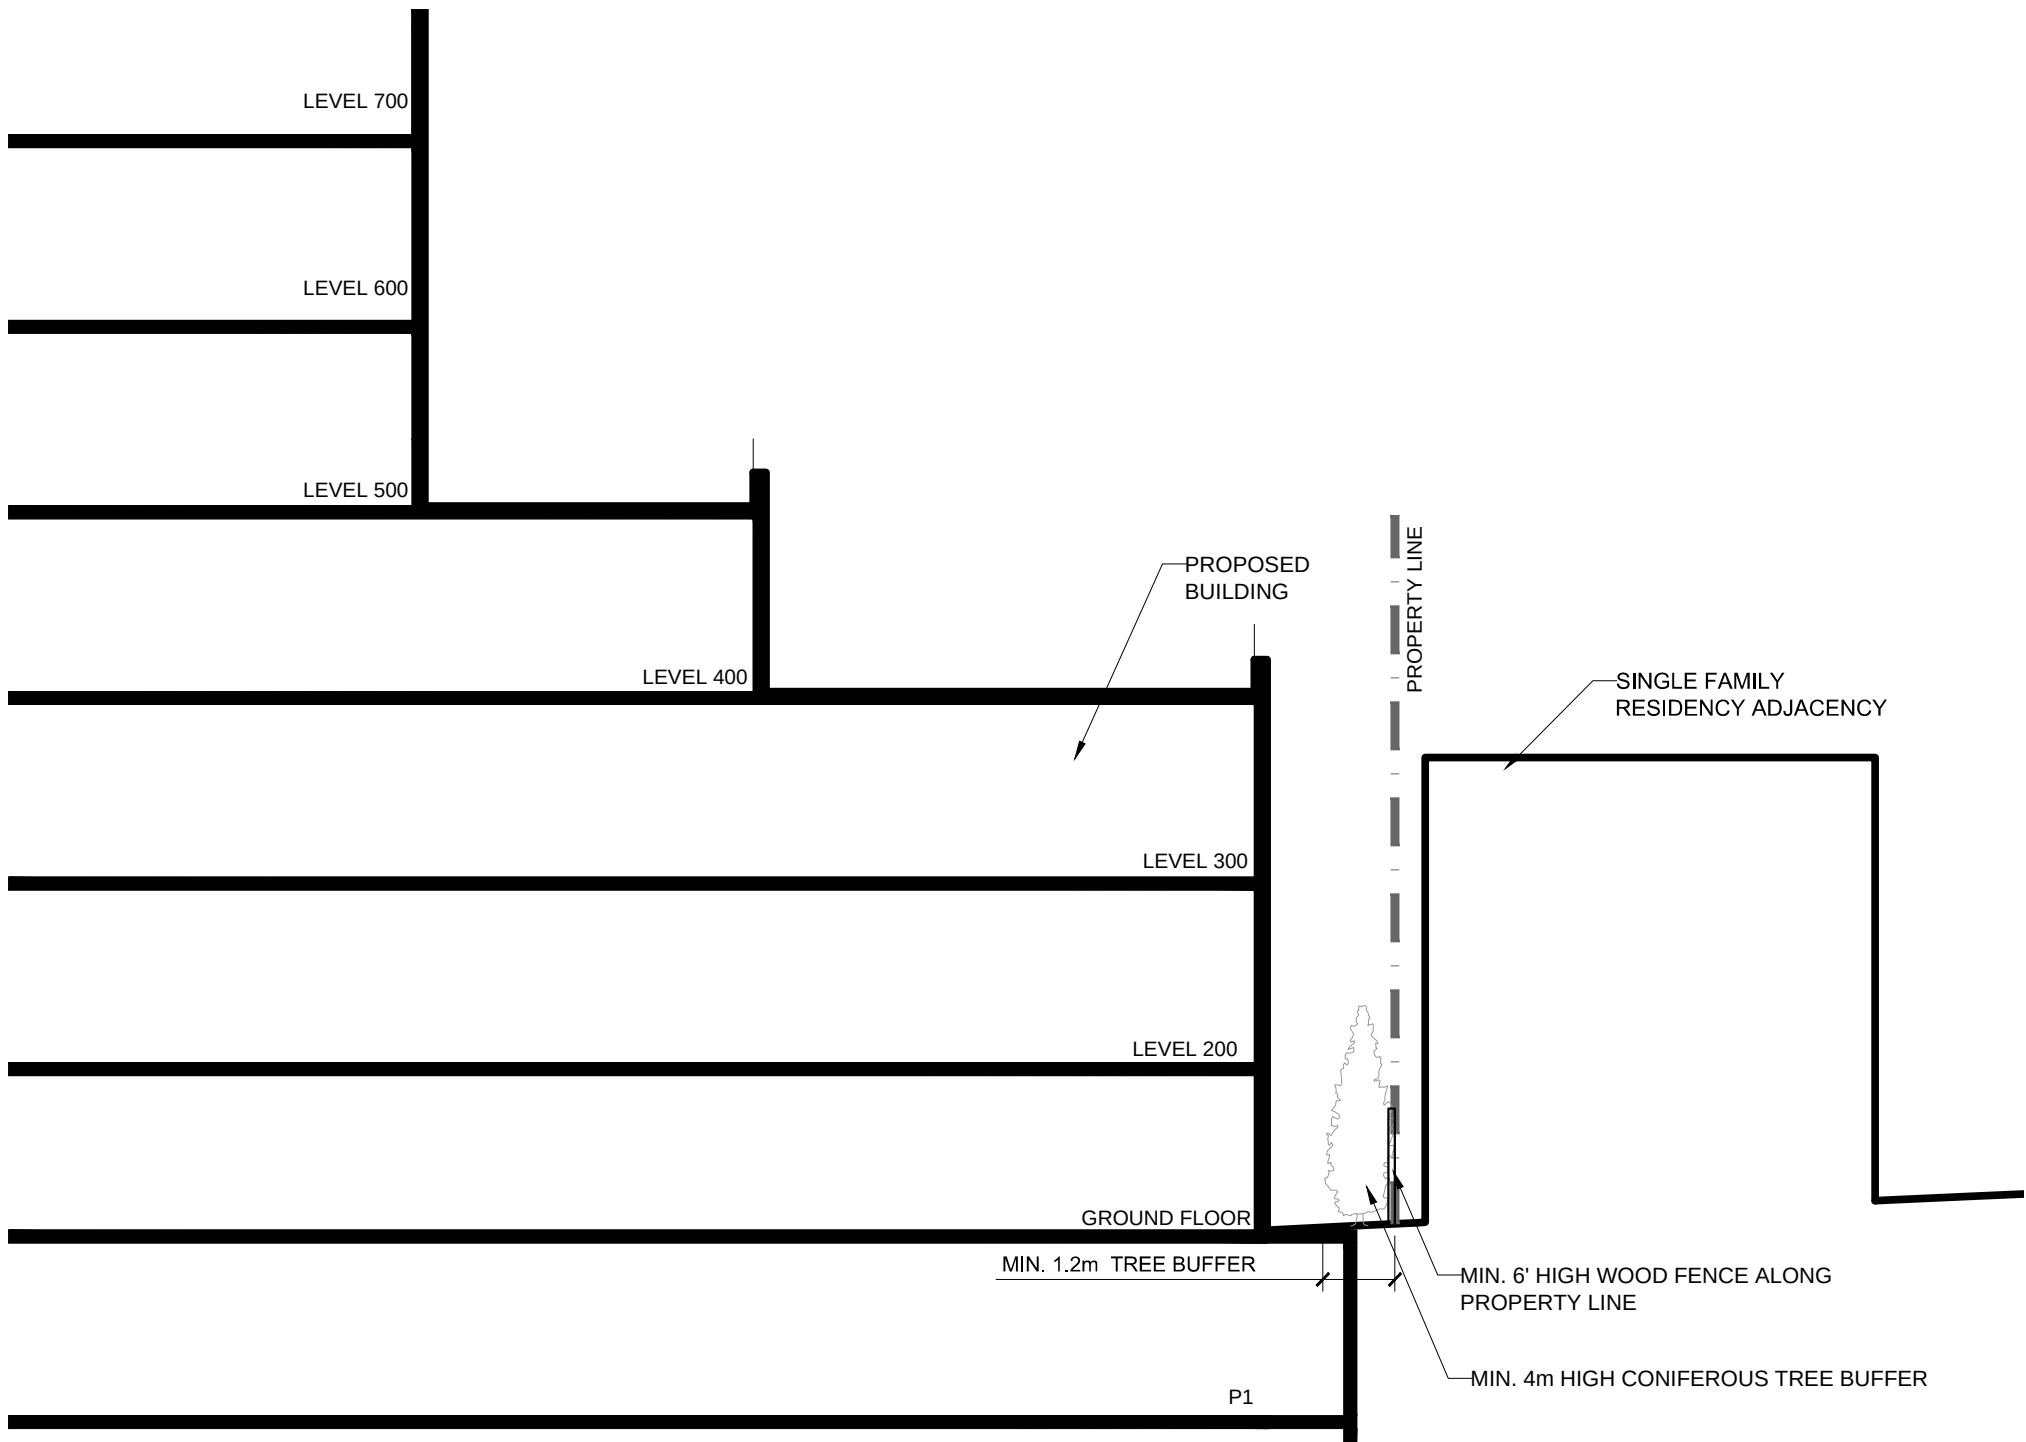

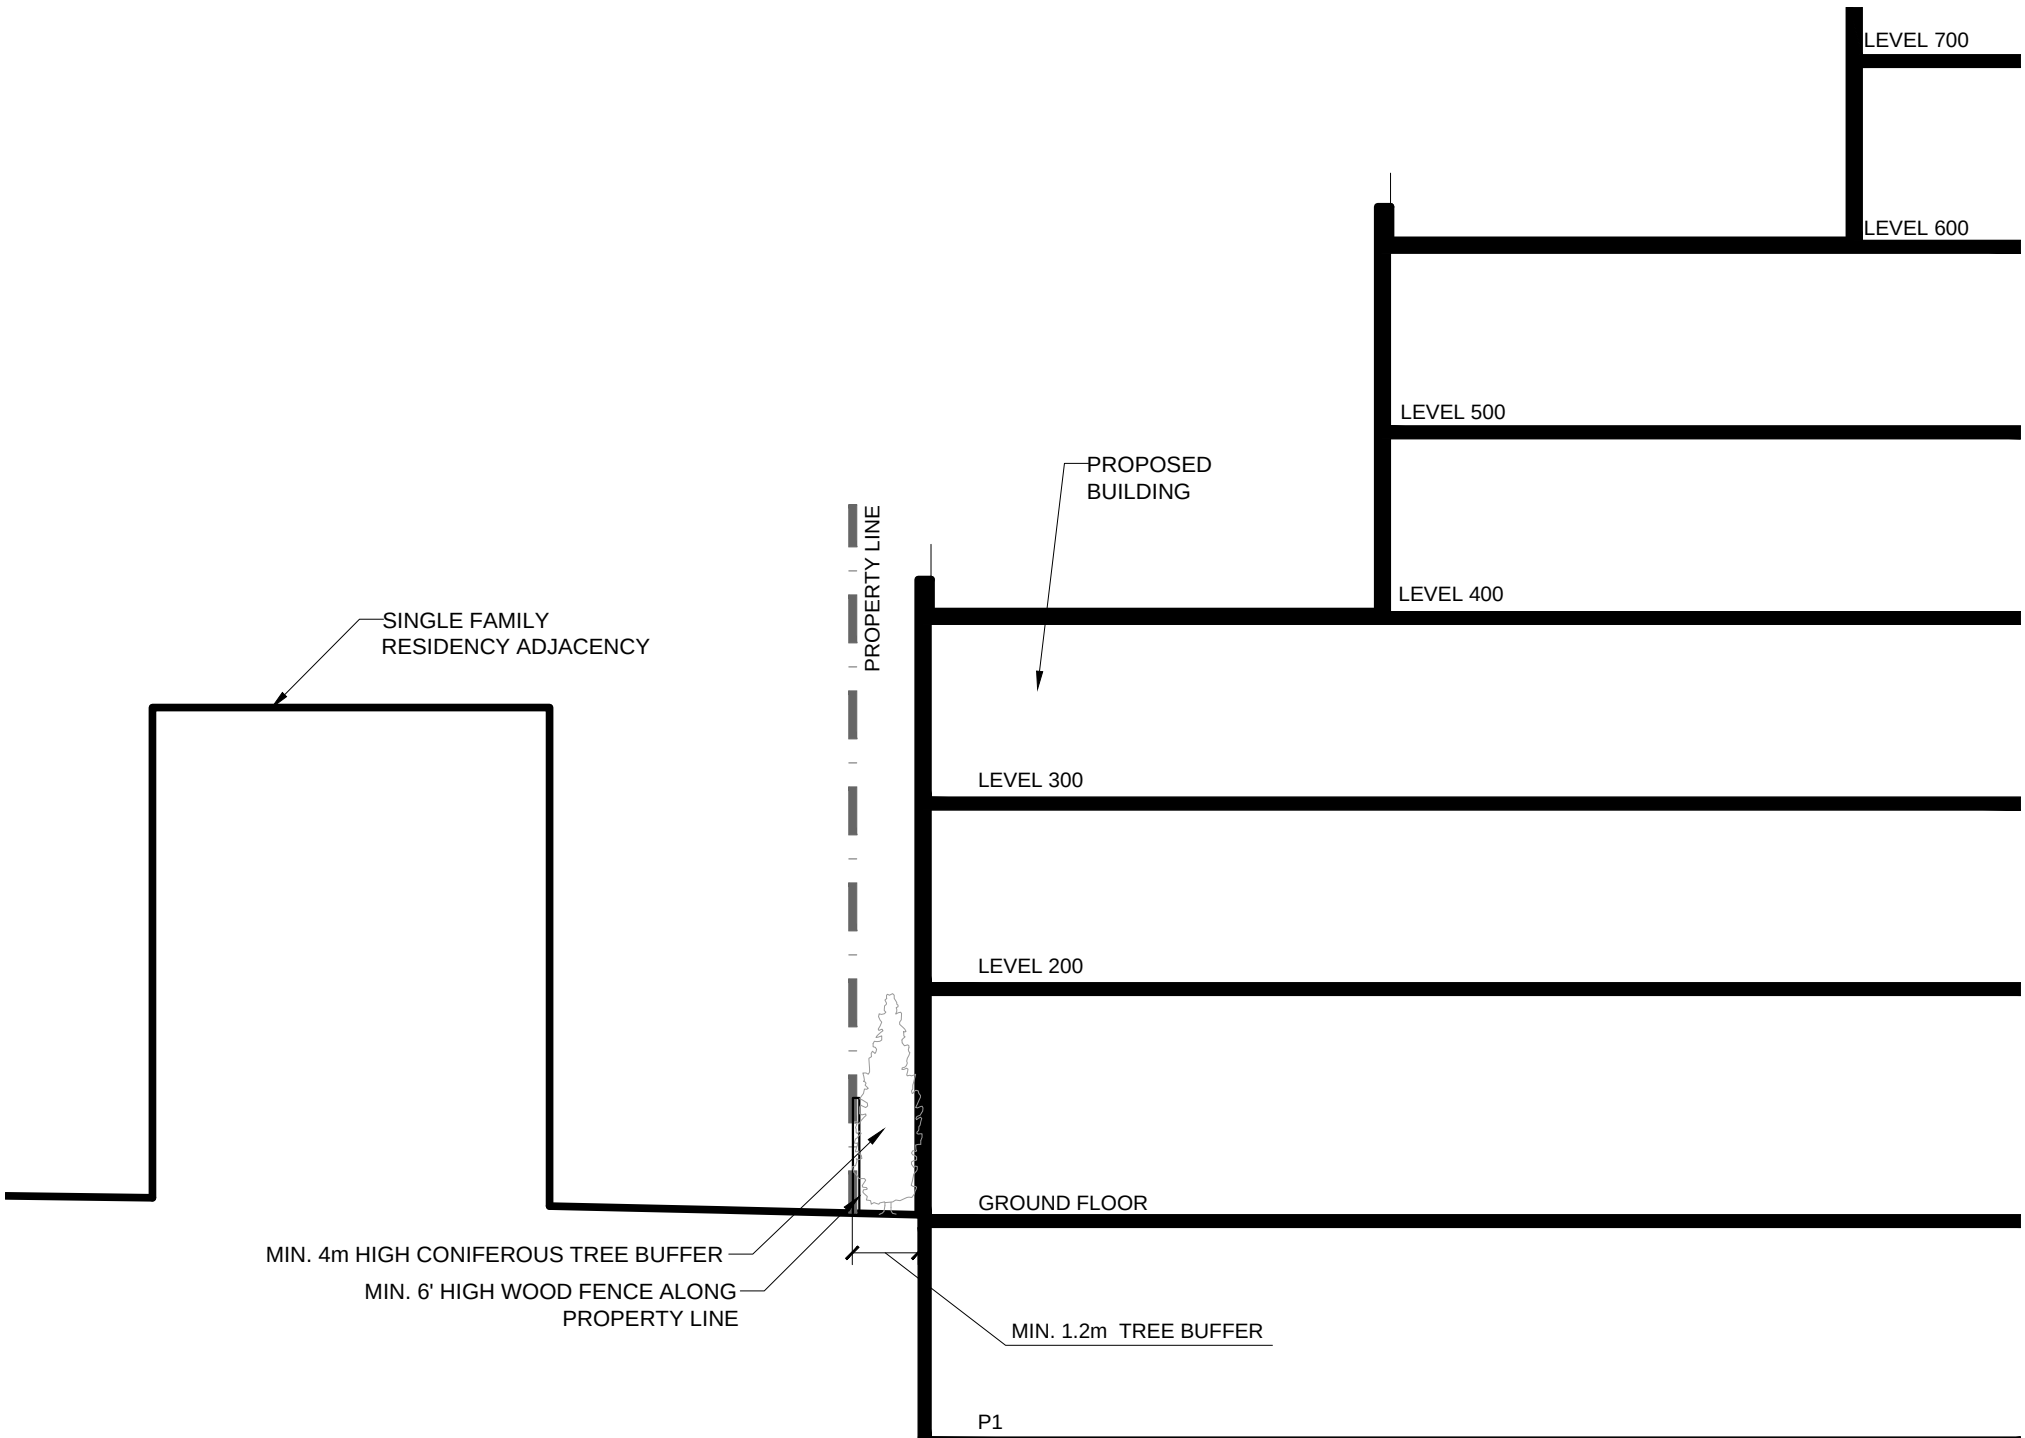

ROBIE+CUNARD+COMPTON DEVELOPMENT

ROBIE STREET, HALIFAX, NS

SCHEDULE D

COMPTON AVE SECTION

Project No.: 2015.01
Scale: 1:120
Date: 29 Jan 2019

WM FARES
ARCHITECTS

A05

