




1 FRONT ELEVATION
SCALE: 1/8"=1'-0"

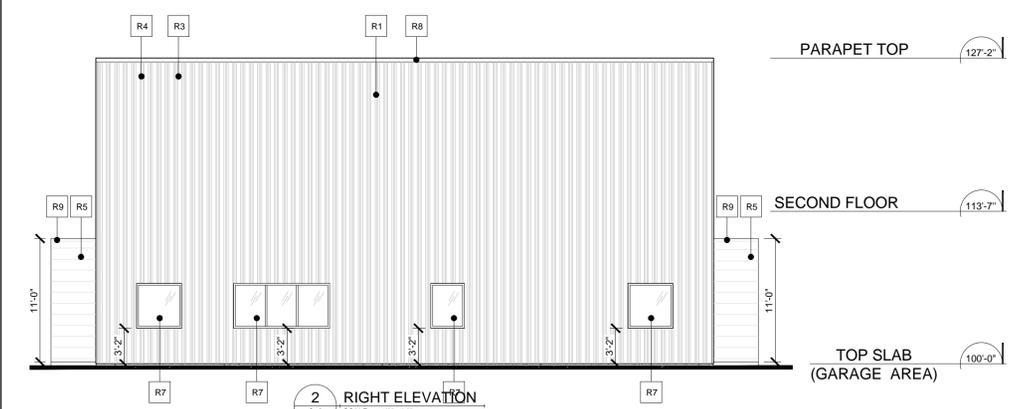

2 RIGHT ELEVATION
SCALE: 1/8"=1'-0"

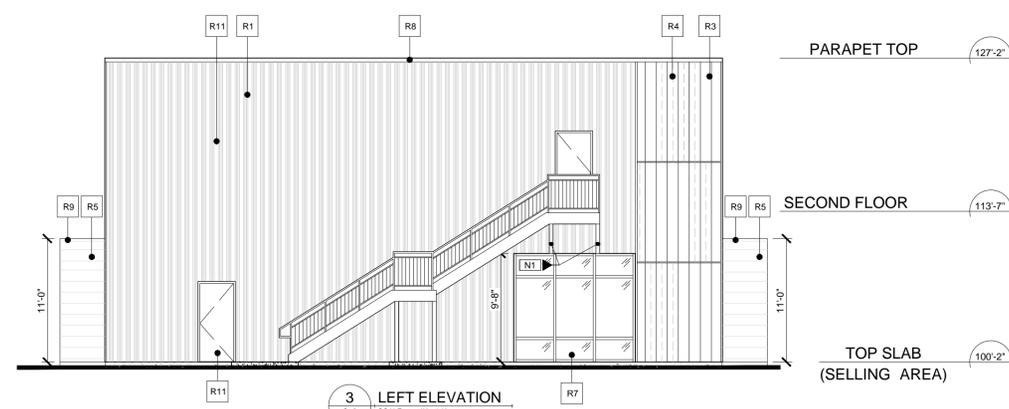

3 LEFT ELEVATION
SCALE: 1/8"=1'-0"

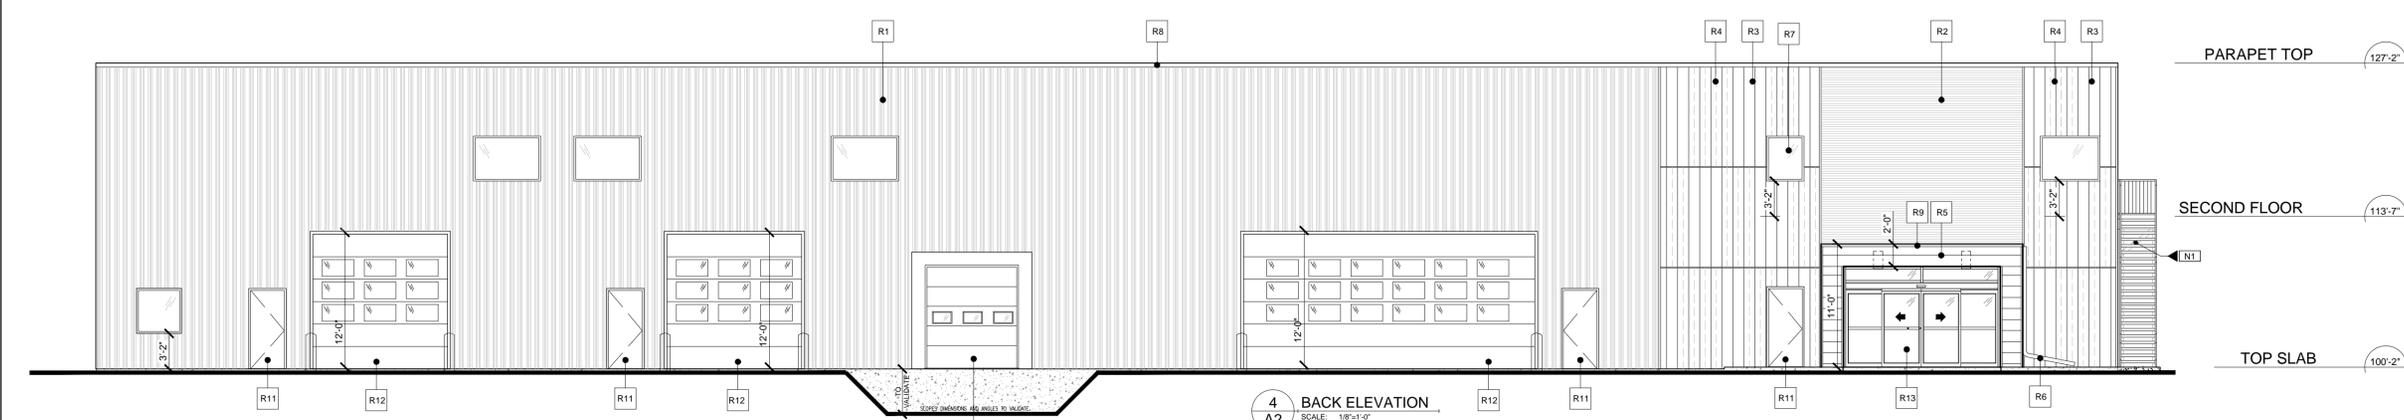

4 BACK ELEVATION
SCALE: 1/8"=1'-0"

LEGEND

PRODUCTS REFERENCES:
VICWEST, AND PREVOST OR APPROVED EQUIVALENT

R1	STEEL CLADDING AS CL6025-R (VICWEST), 26 GA., VERTICAL INSTALLATION REGENT GREY COLOR - QC-16082
R2	CORRUGATED 7/8" STEEL CLADDING HORIZONTAL INSTALLATION, 26 GA. POLYUR SILVER COLOR - QC-07500 TRIMS, POLYUR SILVER COLOR - QC-07500
R3	STEEL CLADDING, AD-300 VERTICAL INSTALLATION, 22 GA. CHARCOAL GREY COLOR - QC 55174 TRIMS, CHARCOAL GREY COLOR - QC 55174 FOLLOW THE PATTERN ON THE ELEVATIONS
R4	STEEL CLADDING, AD-150 VERTICAL INSTALLATION, 26 GA. CHARCOAL GREY COLOR - QC 55174 TRIMS, CHARCOAL GREY COLOR - QC 55174 FOLLOW THE PATTERN ON THE ELEVATIONS
R5	FOLDED ENAMELLED STEEL SHEET 22 GA. DURANAR XL, RED COLOR AS PANTONE 185C
R6	GUTTER PAINTED AS THE SAME COLOR AS THE ADJACENT MATERIAL. SEE ROOFING PLAN.
R7	CURTAIN WALLS CURTAIN WALLS SYSTEM 3400 SERIES CLEAR ANODIZING ALUMINIUM
R8	STEEL FLASHING CAP CHARCOAL GREY COLOR - QC 55174
R9	STEEL FLASHING CAP DURANAR XL, RED COLOR AS PANTONE 185C
R10	SIGN SEE THE SUBCONTRACTOR FOR DIMENSIONS. INSTALL A SOLID BACKING AND PROVIDE ELECTRICAL WIRING FOR LIGHTNING REQUIREMENTS.
R11	DOOR STEEL DOOR, ISULATED, DARK GREY COLOR FROM VICWEST
R12	GARAGE DOOR CEDO STEEL GARAGE DOOR, ISULATED, DARK GREY COLOR FROM VICWEST
R13	DOUBLE SLIDING DOOR CLEAR ANODIZING ALUMINIUM
	WALL SCONCE (SEE ENGINEER FOR POSITION)
	CANOPY RECESSED LIGHT (SEE ENGINEER FOR POSITION)

GENERAL NOTES

N1 - THE STAIR STRUCTURE SHALL HOOK ON THE WALL WITH AN ANGLE (AVOIDING SEEING IT BY THE WINDOWS)

- ALL OUTDOOR MECHANICAL OUTPUTS SHALL BE PAINTED THE SAME COLOR AS ADJACENT MATERIALS.

PROJECT:

AIM

KENNY ELMSDALE

ARCHITECT:

LaShop
architecture

1108, Rue Fernand-Bélanger, Lévis, Québec, G3K 1P2
Phone: (418) 839-5181 • Email: aim@lashoparchitecture.ca
Website: www.lashoparchitecture.ca

CONTRACTOR:

ENGINEER (STRUCTURE):

ENGINEER (MEC. ELEC.):

No.	REVISION	DATE
01	FOR APPROVAL	2018-12-21
02	FOR APPROVAL	2019-01-16
03	FOR APPROVAL	2019-01-21
04	FOR APPROVAL	2019-01-23

EMISSION:

DOCUMENT FOR APPROVAL

NOTE:

- THOSE ARCHITECTURAL PLANS ARE PART OF THE CONTRACT AND ARE THE PROPRIETARY PROPERTY OF LASHOP ARCHITECTURE COMPANY, SAINT-JEAN-CHRYSOSTOME, QUÉBEC. IT MUST NOT BE USED IN ANY OTHER CIRCUMSTANCE EXCEPT IN CORRELATION WITH OUR WORK. ANY DOCUMENT ALTERATION, MODIFICATION OR REPRODUCTION WITHOUT THE ARCHITECT (OR SURROGATE) WRITTEN PERMISSION IS PROHIBITED.
- ALL DIMENSIONS INDICATED TO THE PLANS ARE FOR INDICATIVE PURPOSE ONLY AND MUST BE VALIDATED ON SITE FROM THE EXISTING SITUATION. NO DIMENSION SHOULD BE MEASURED ON THE PLANS.
- THE CONTRACTOR IS RESPONSIBLE OF THE GENERAL COORDINATION, VERIFICATION AND EXECUTION OF DETAILS. HE MUST REVIEW ALL CONSTRUCTION CONDITIONS BEFORE ORDERING ANY MATERIALS OR PRODUCTS. THE CONTRACTOR MUST ENSURE THE COMPATIBILITY OF THE WHOLE PROJECT AND THE ADEQUATE RESPONSES AND SOLUTIONS TO THE PLANS REQUIREMENTS.

TITLE(S):

ELEVATIONS

STAMP:

ARCHITECTURE

PROJECT NO: LSA-18675
DATE: 2018-12-10
SCALE: 1/8" = 1'-0"
SYSTEM: IMPERIAL
FORMAT: A1
DESIGNER: P.B. A2
DRAWN BY: J.S.H. A2
CHECKED BY: P.B.