



1 EAST ELEVATION
SCALE: 1 : 360

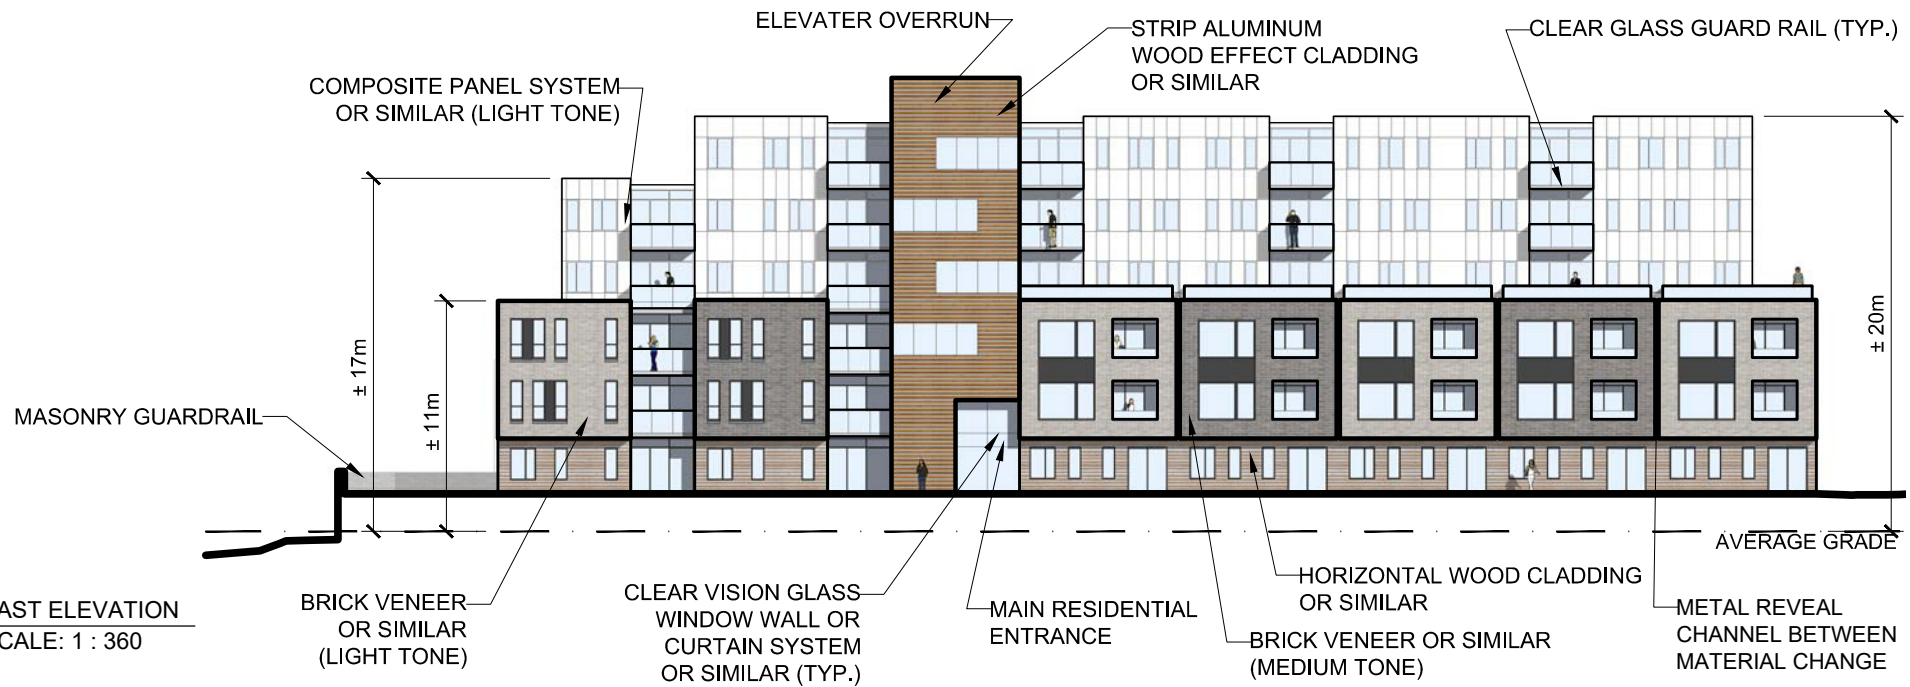

2 WEST ELEVATION
SCALE: 1 : 360

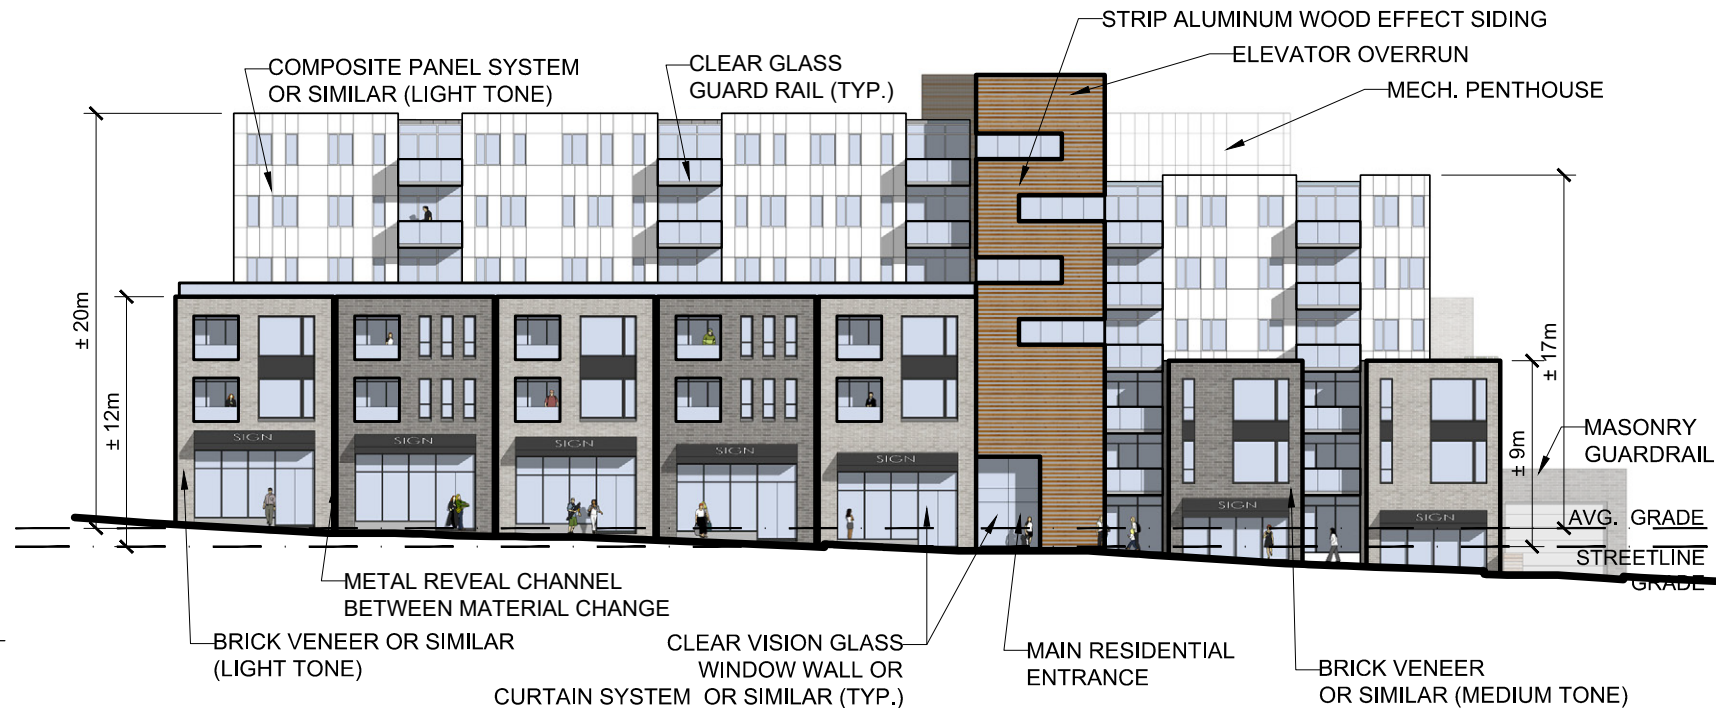

BAYERS + YOUNG

6438-6460 BAYERS RD AND 6419-6467 YOUNG STREET, HALIFAX, NS


SCHEDULE C

Building Elevations
C1: Building Component A


Project No.: 2012.13
Scale: AS NOTED
Date: 15 Apr 2019

WM FARES
ARCHITECTS


A03

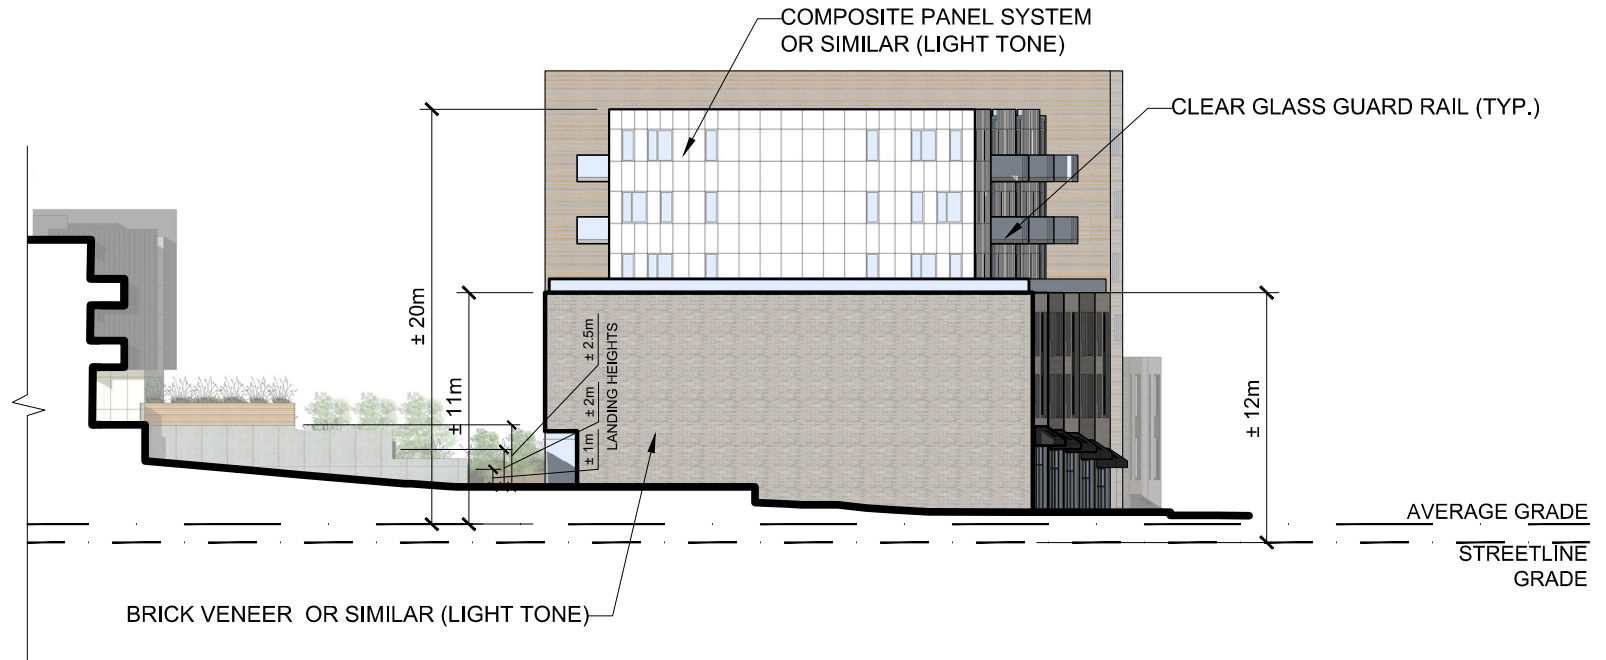


1 NORTH ELEVATION
A04/ SCALE: 1 : 360

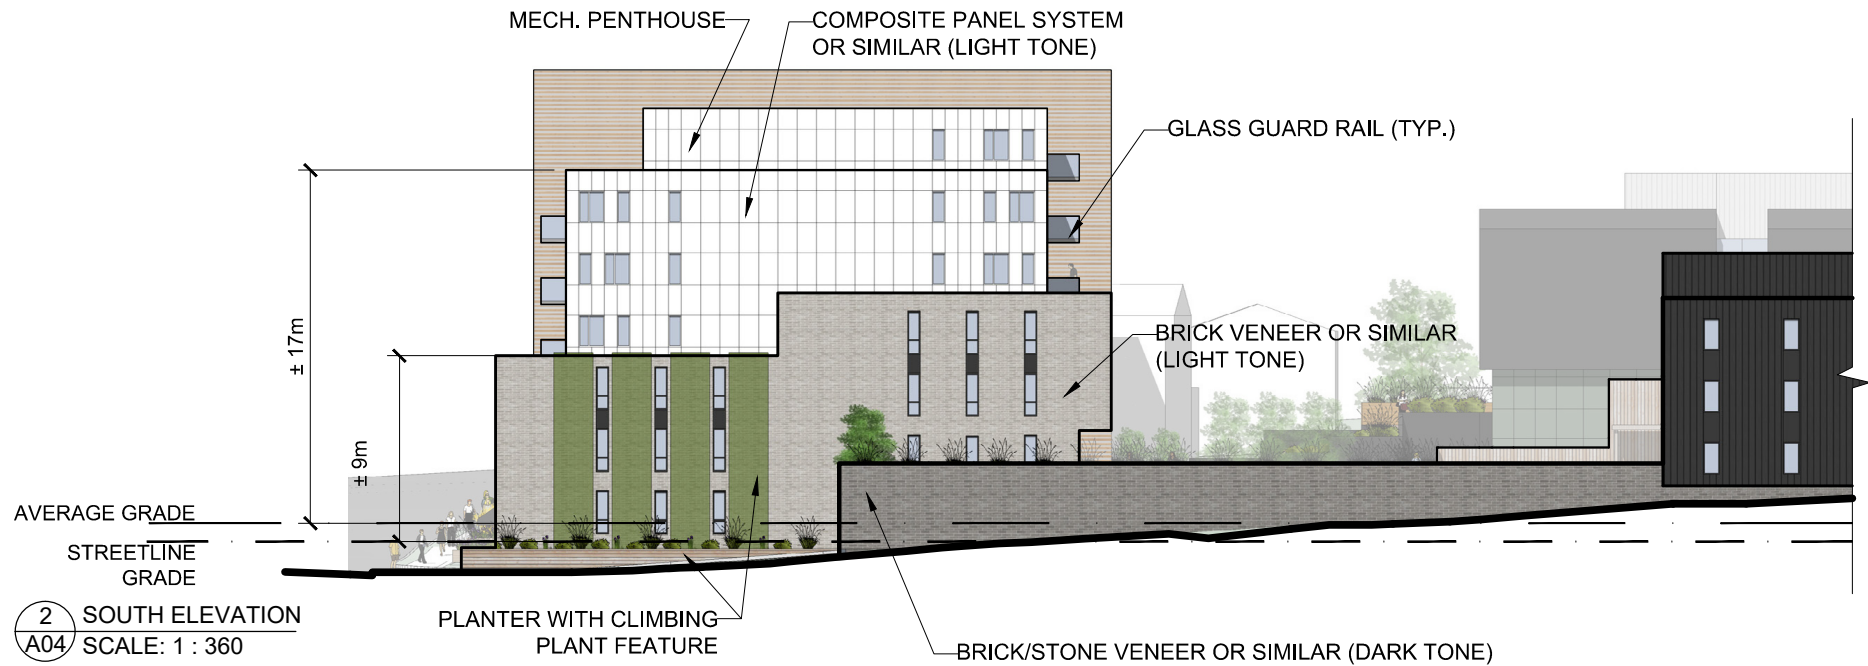



2 SOUTH ELEVATION
A04/ SCALE: 1 : 360

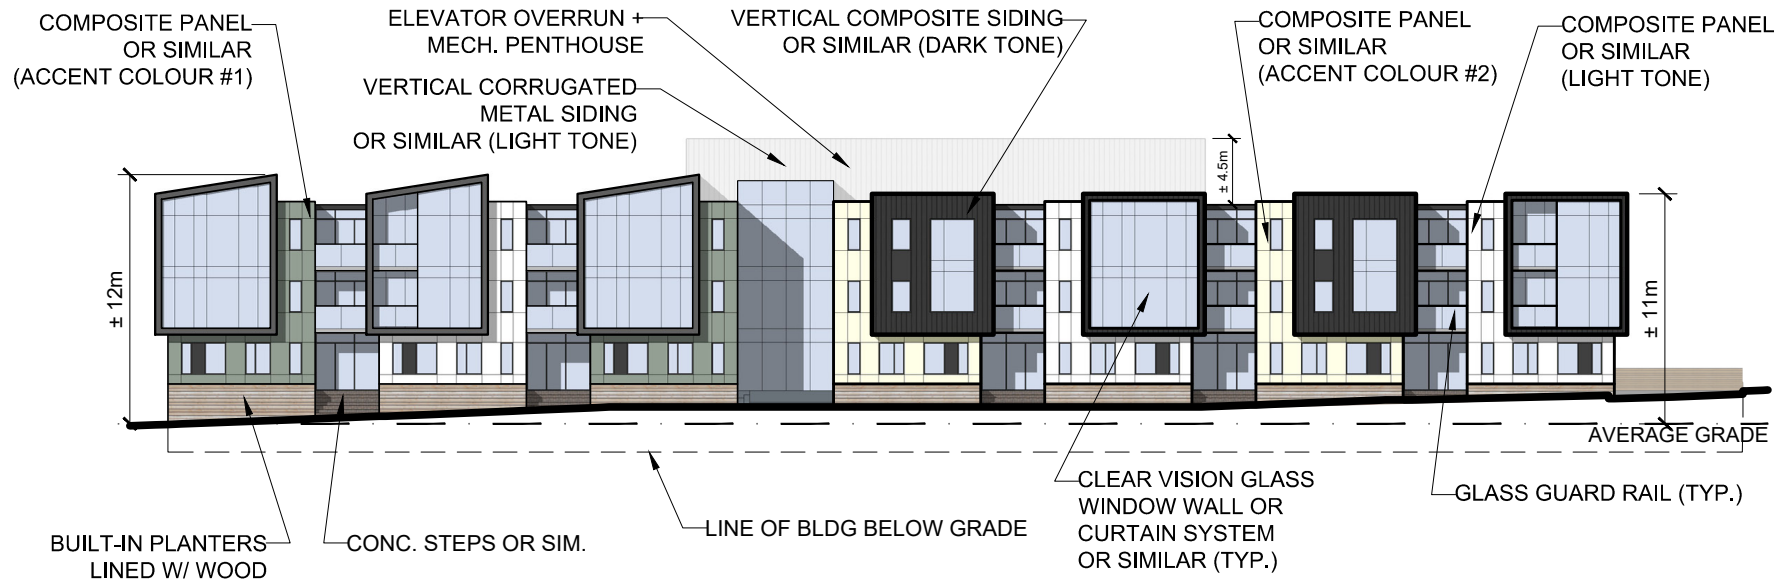


1 EAST ELEVATION
A05 SCALE: 1 : 360

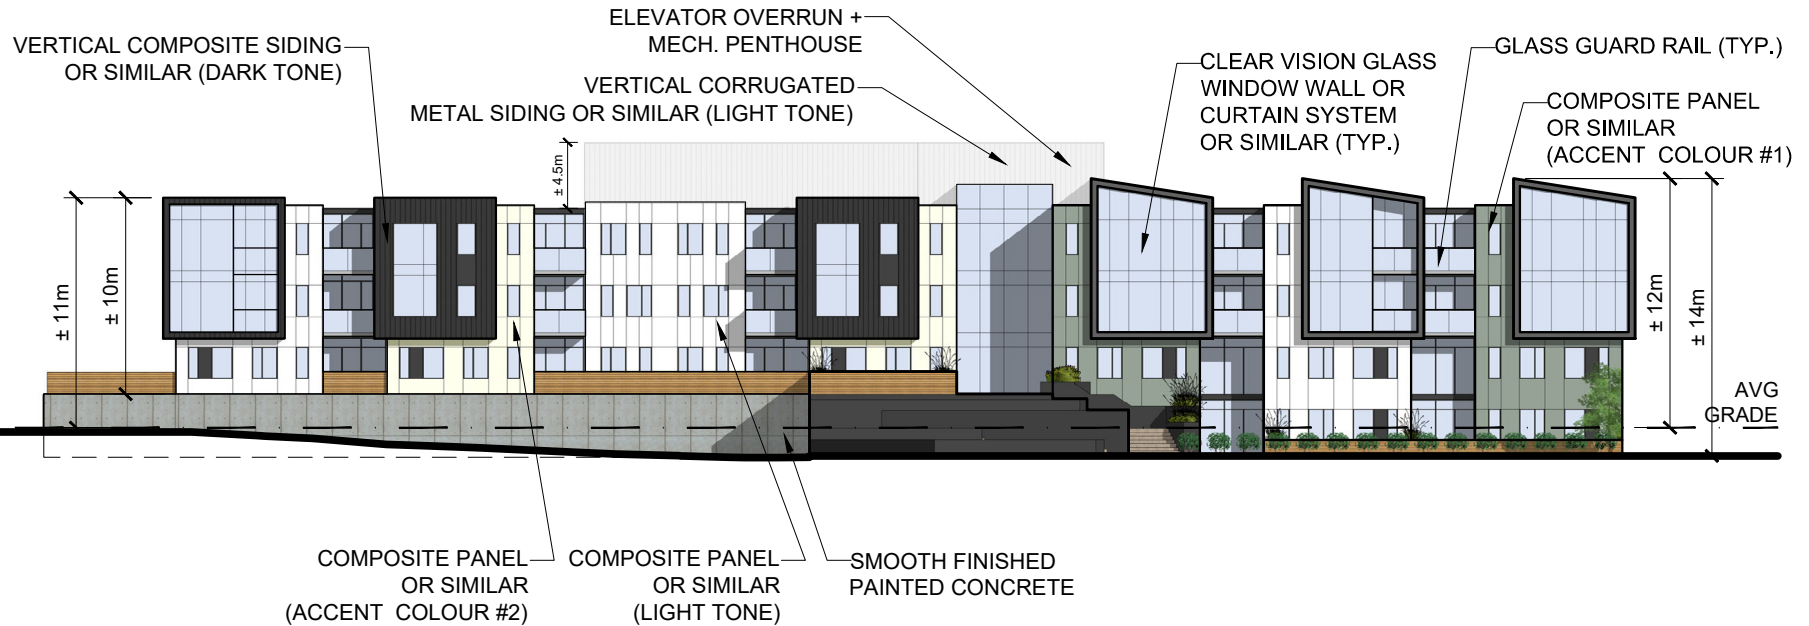


2 WEST ELEVATION
A05 SCALE: 1 : 360

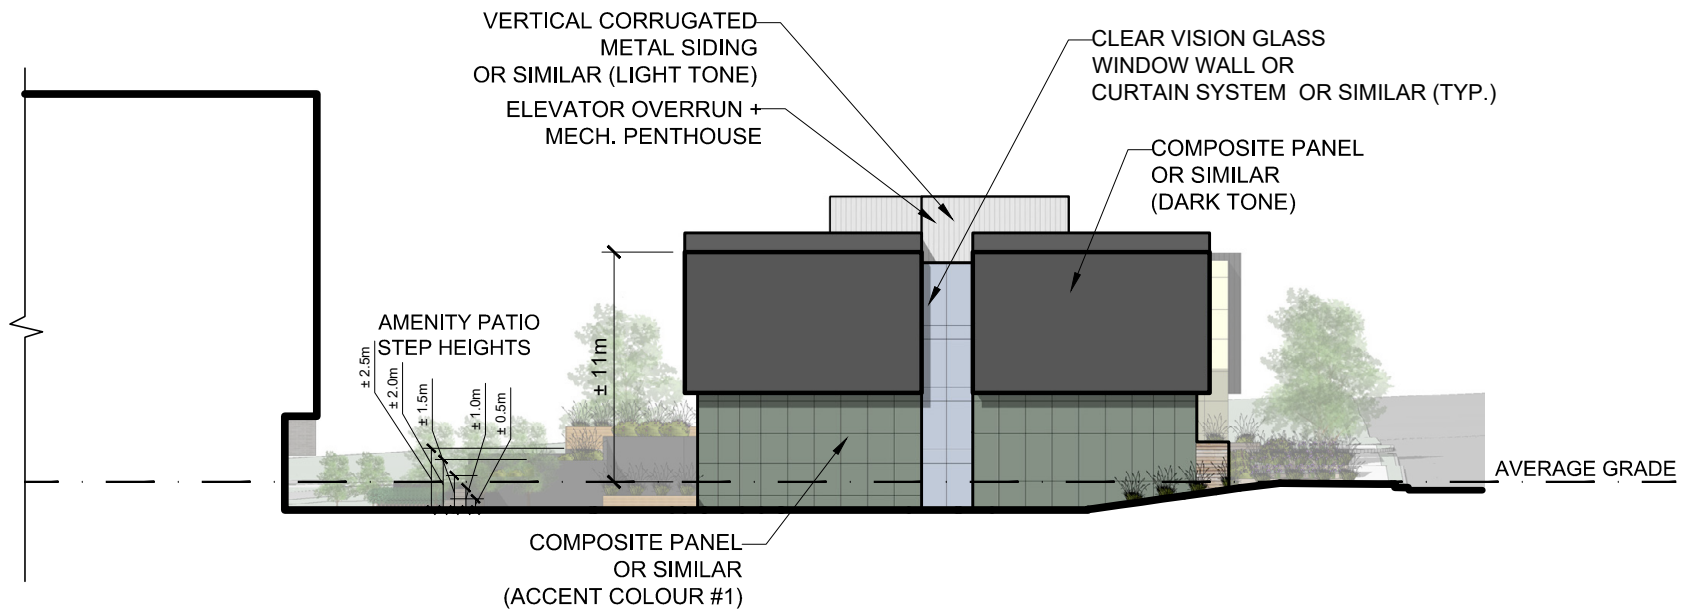
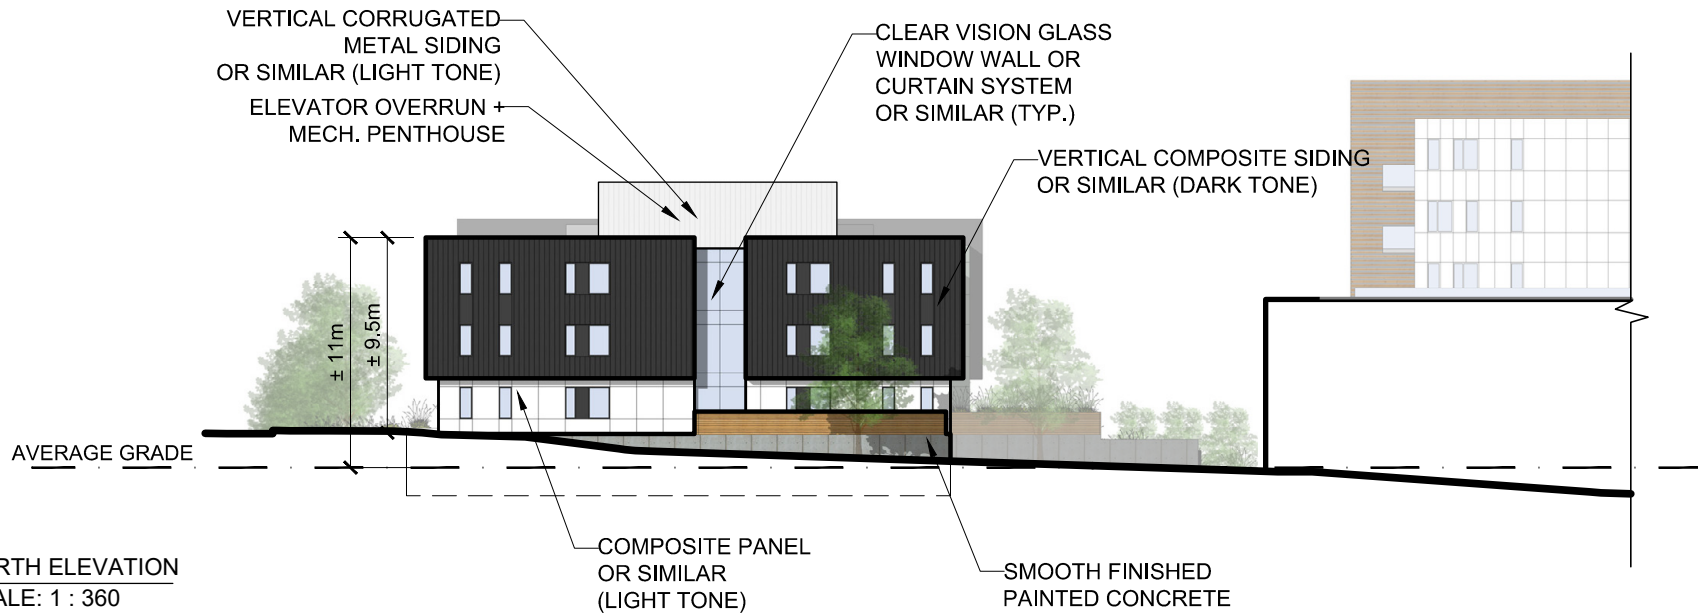


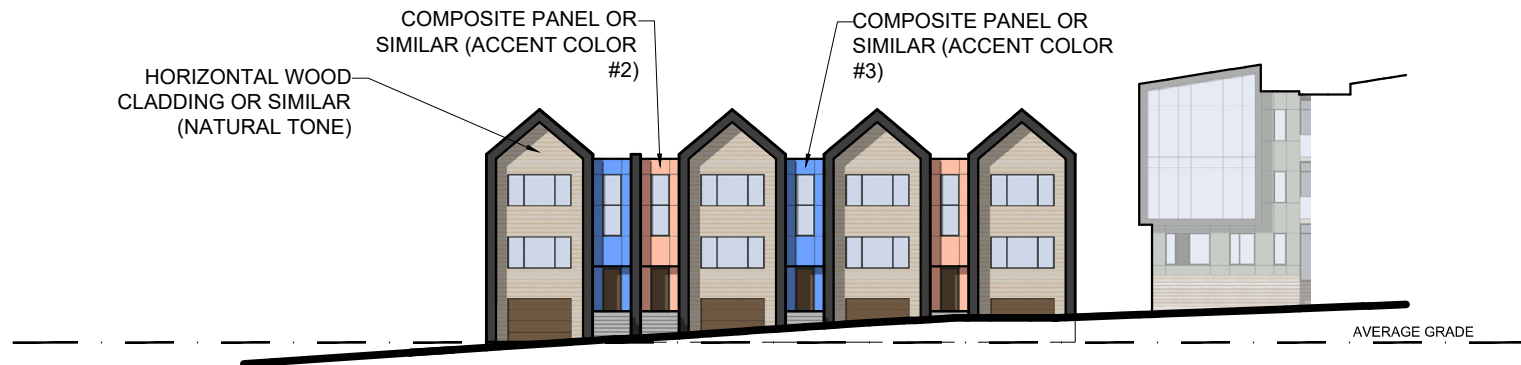


1 EAST ELEVATION
A10 SCALE: 1 : 360

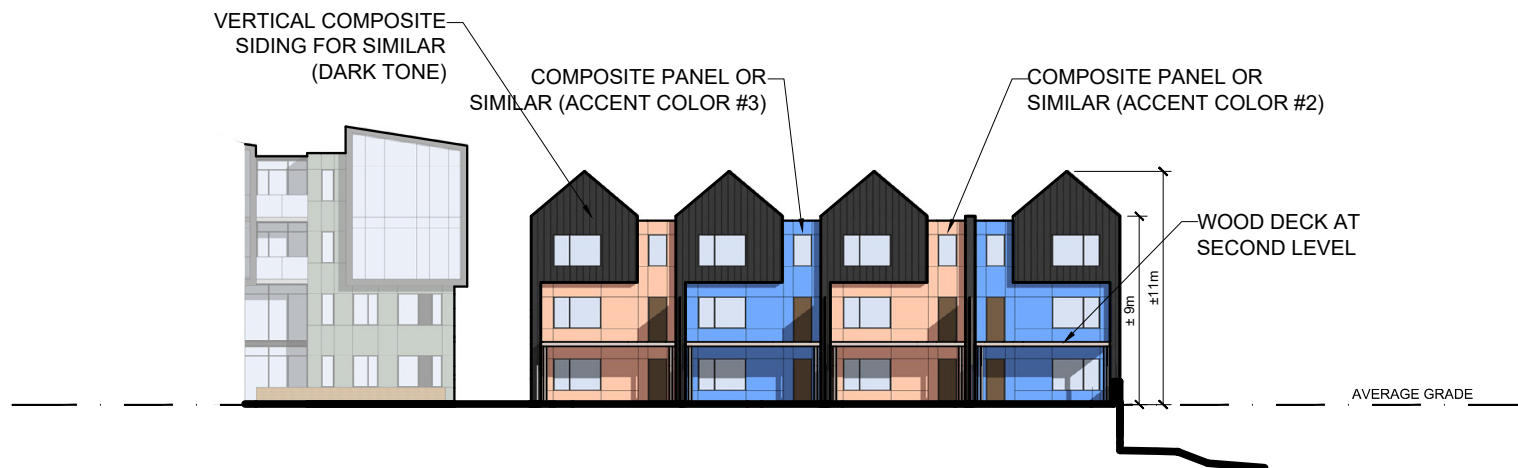

2 WEST ELEVATION
A10 SCALE: 1 : 360

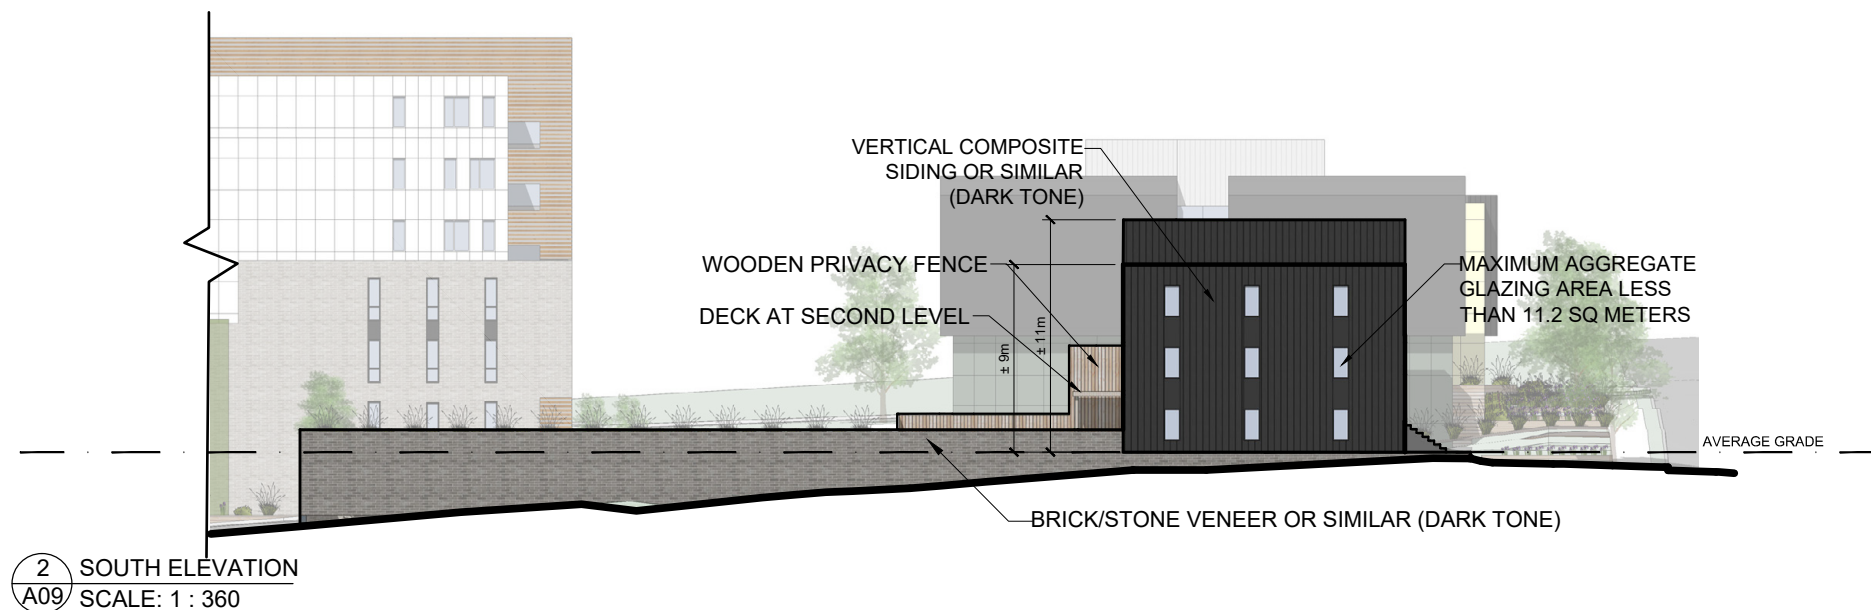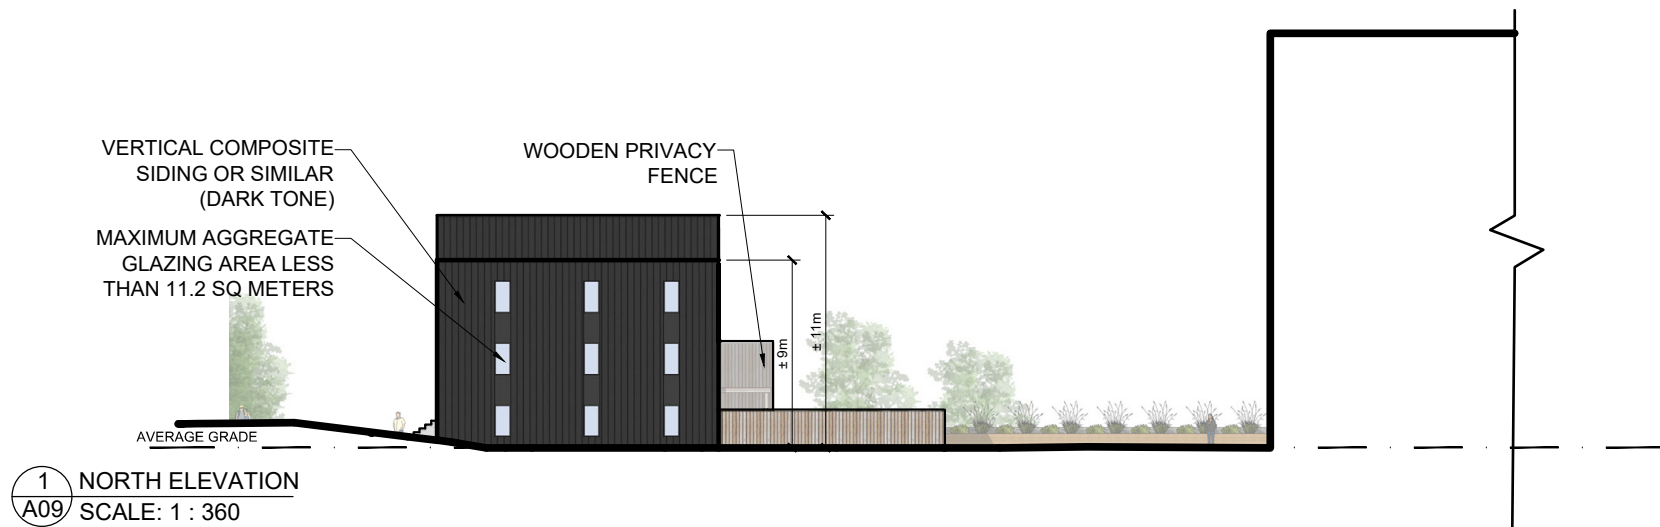

NOTE: LANDSCAPE DESIGN ELEMENTS ARE PRELIMINARY AND SUBJECT TO CHANGE UPON DETAILED DESIGN AND REVIEW BY LANDSCAPE ARCHITECT

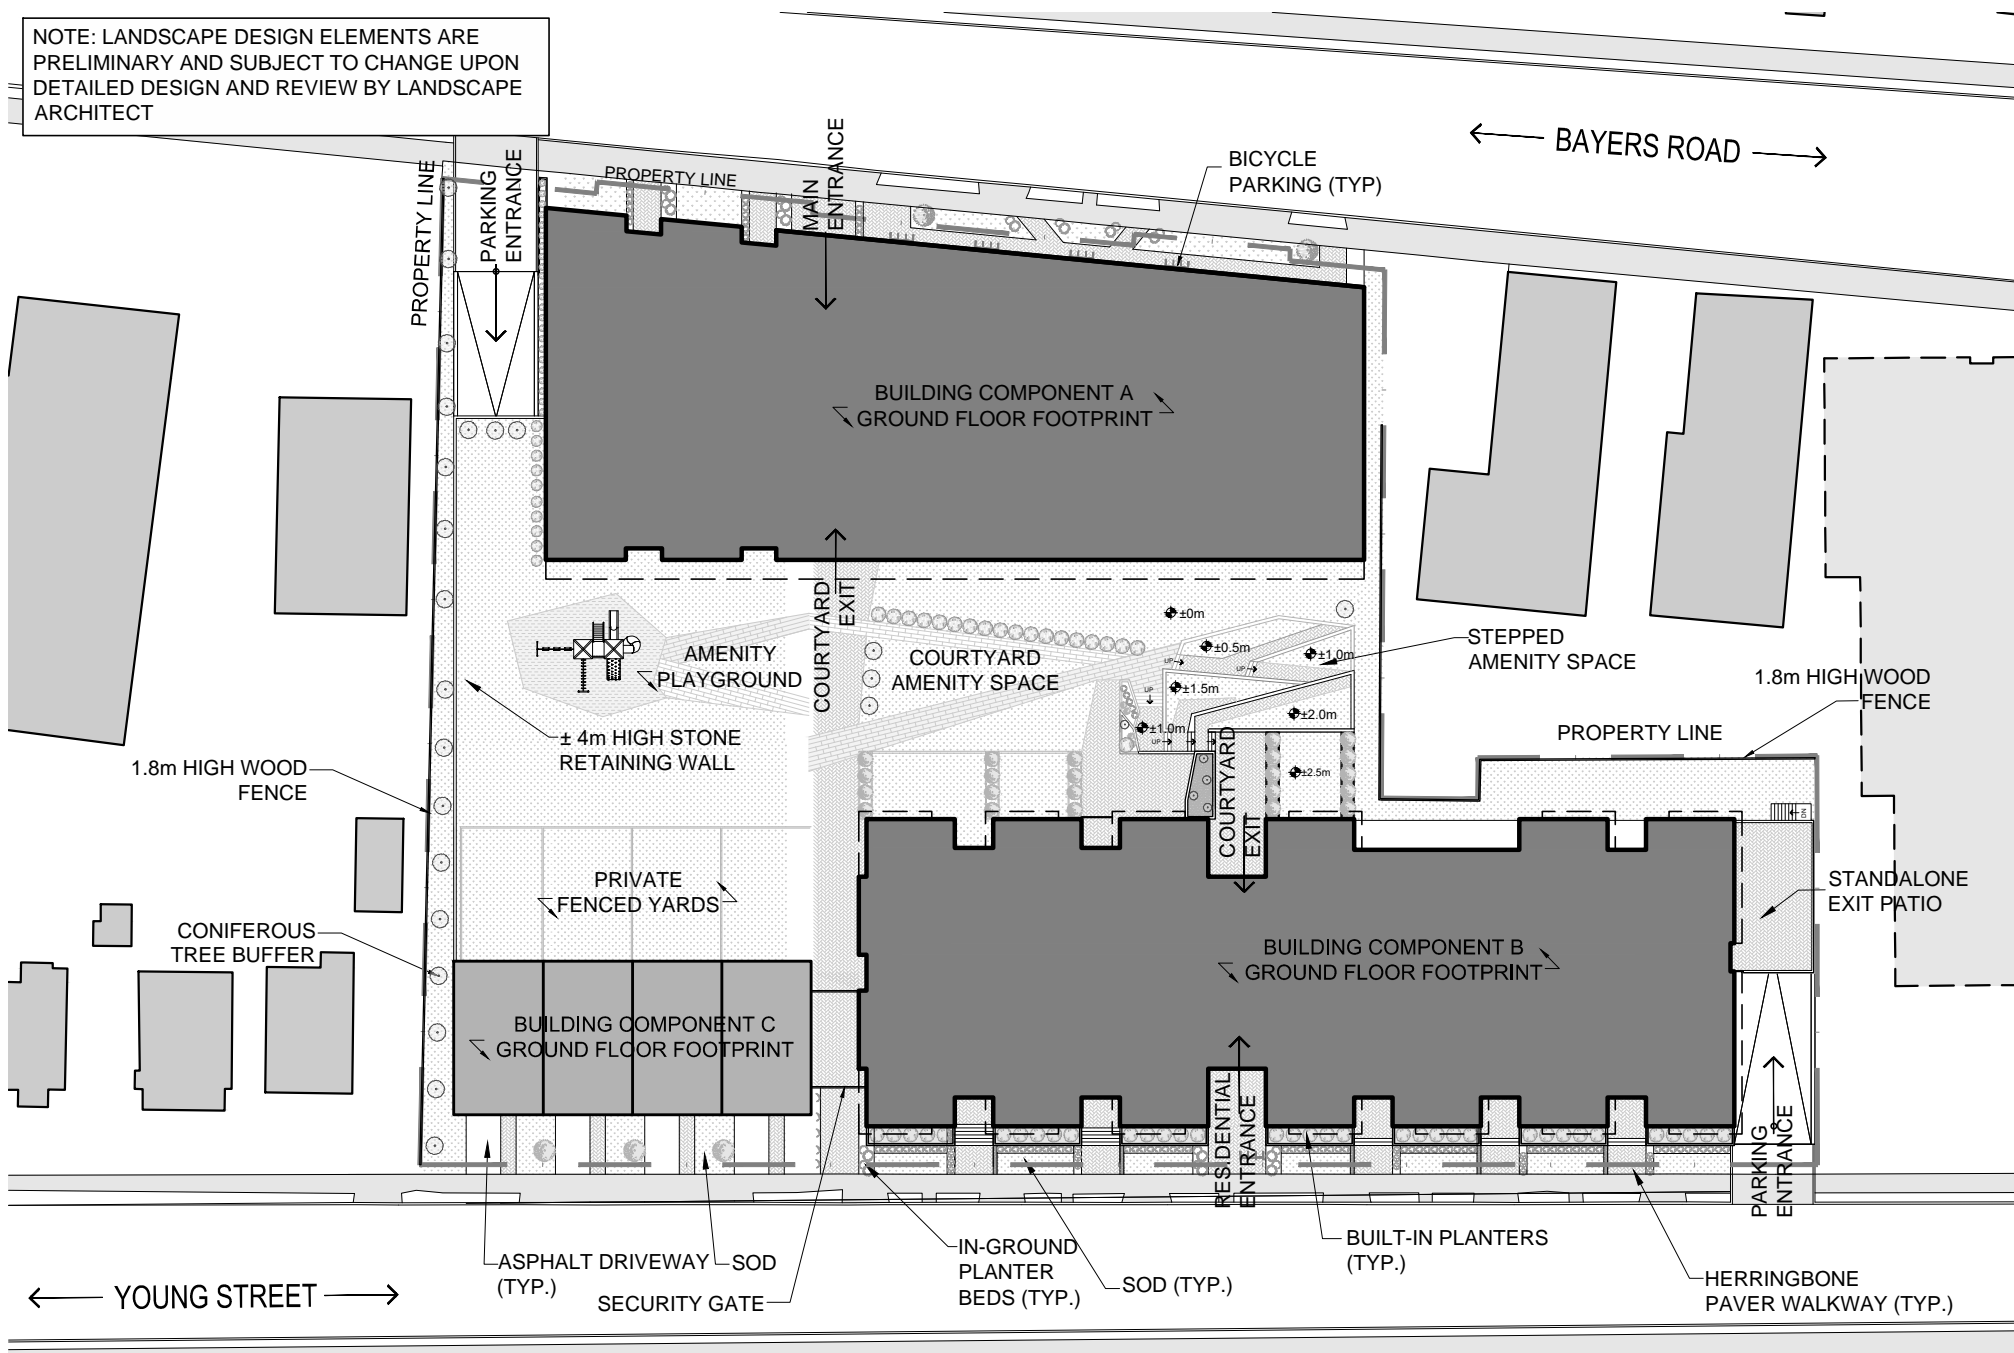

BAYERS + YOUNG

6438-6460 BAYERS RD AND 6419-6467 YOUNG STREET, HALIFAX, NS

SCHEDULE D


Landscape Plan


Project No.: 2012.13
Scale: 1 : 600
Date: 7 May 2019



WM FARES
ARCHITECTS

A02

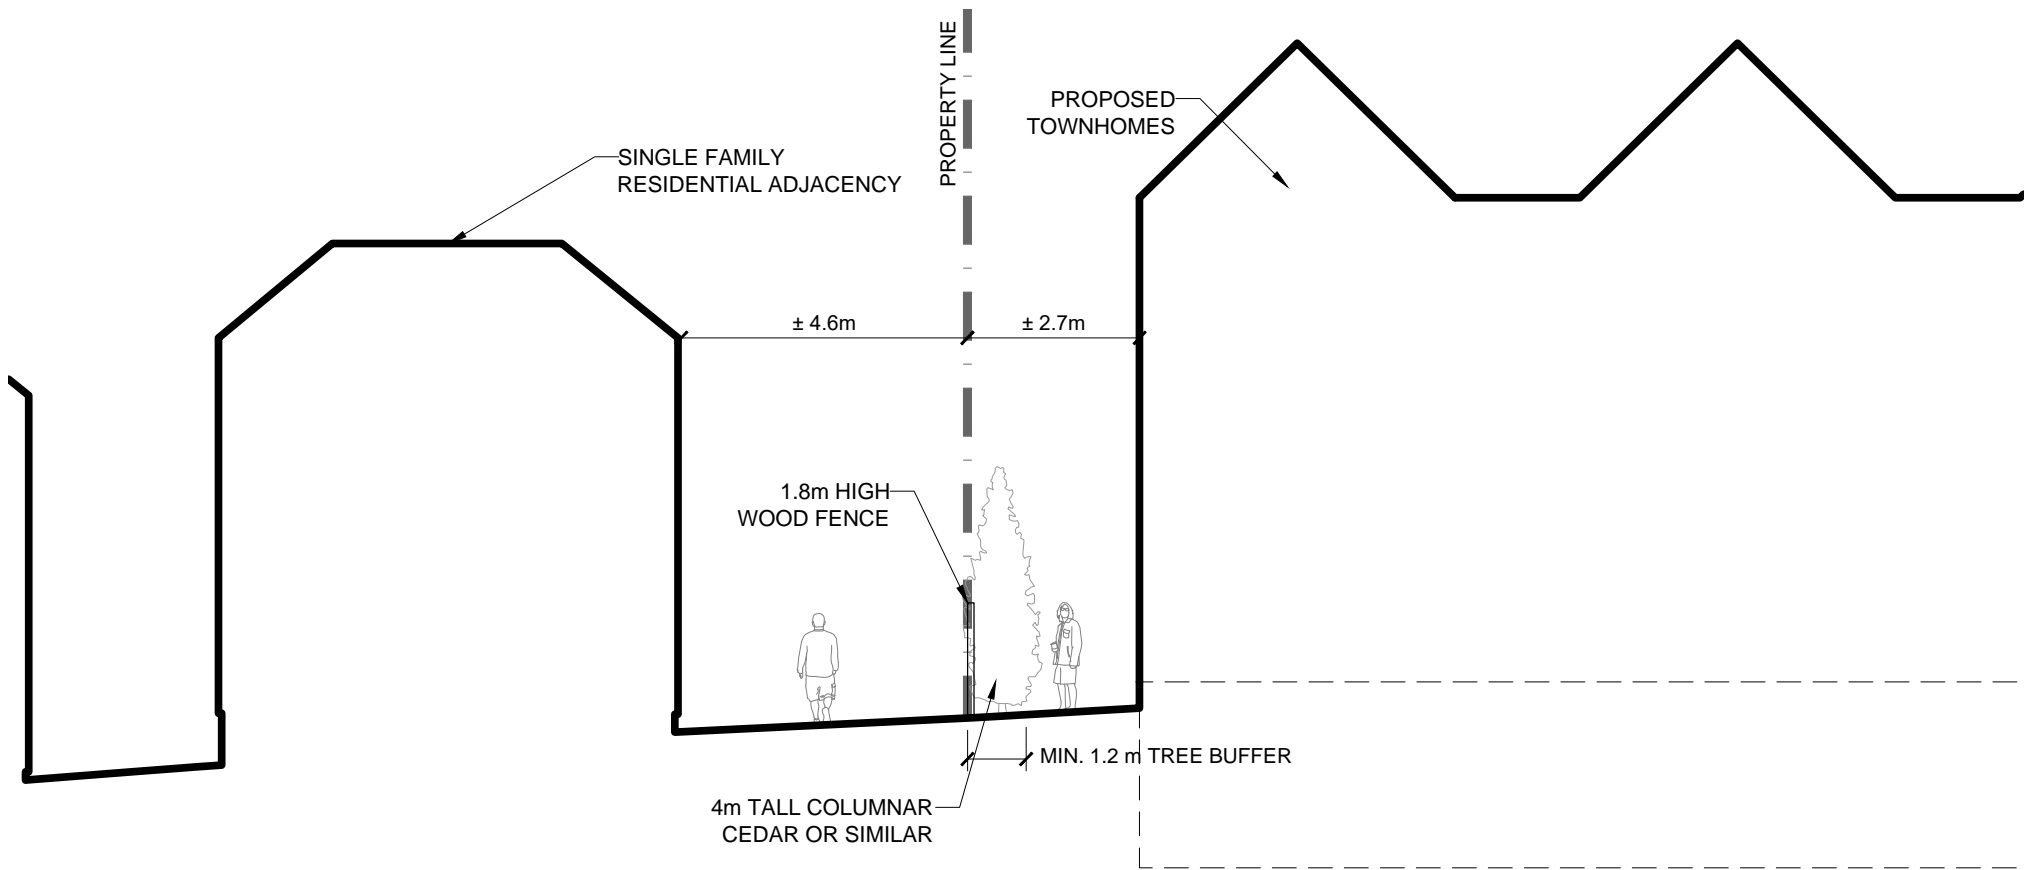

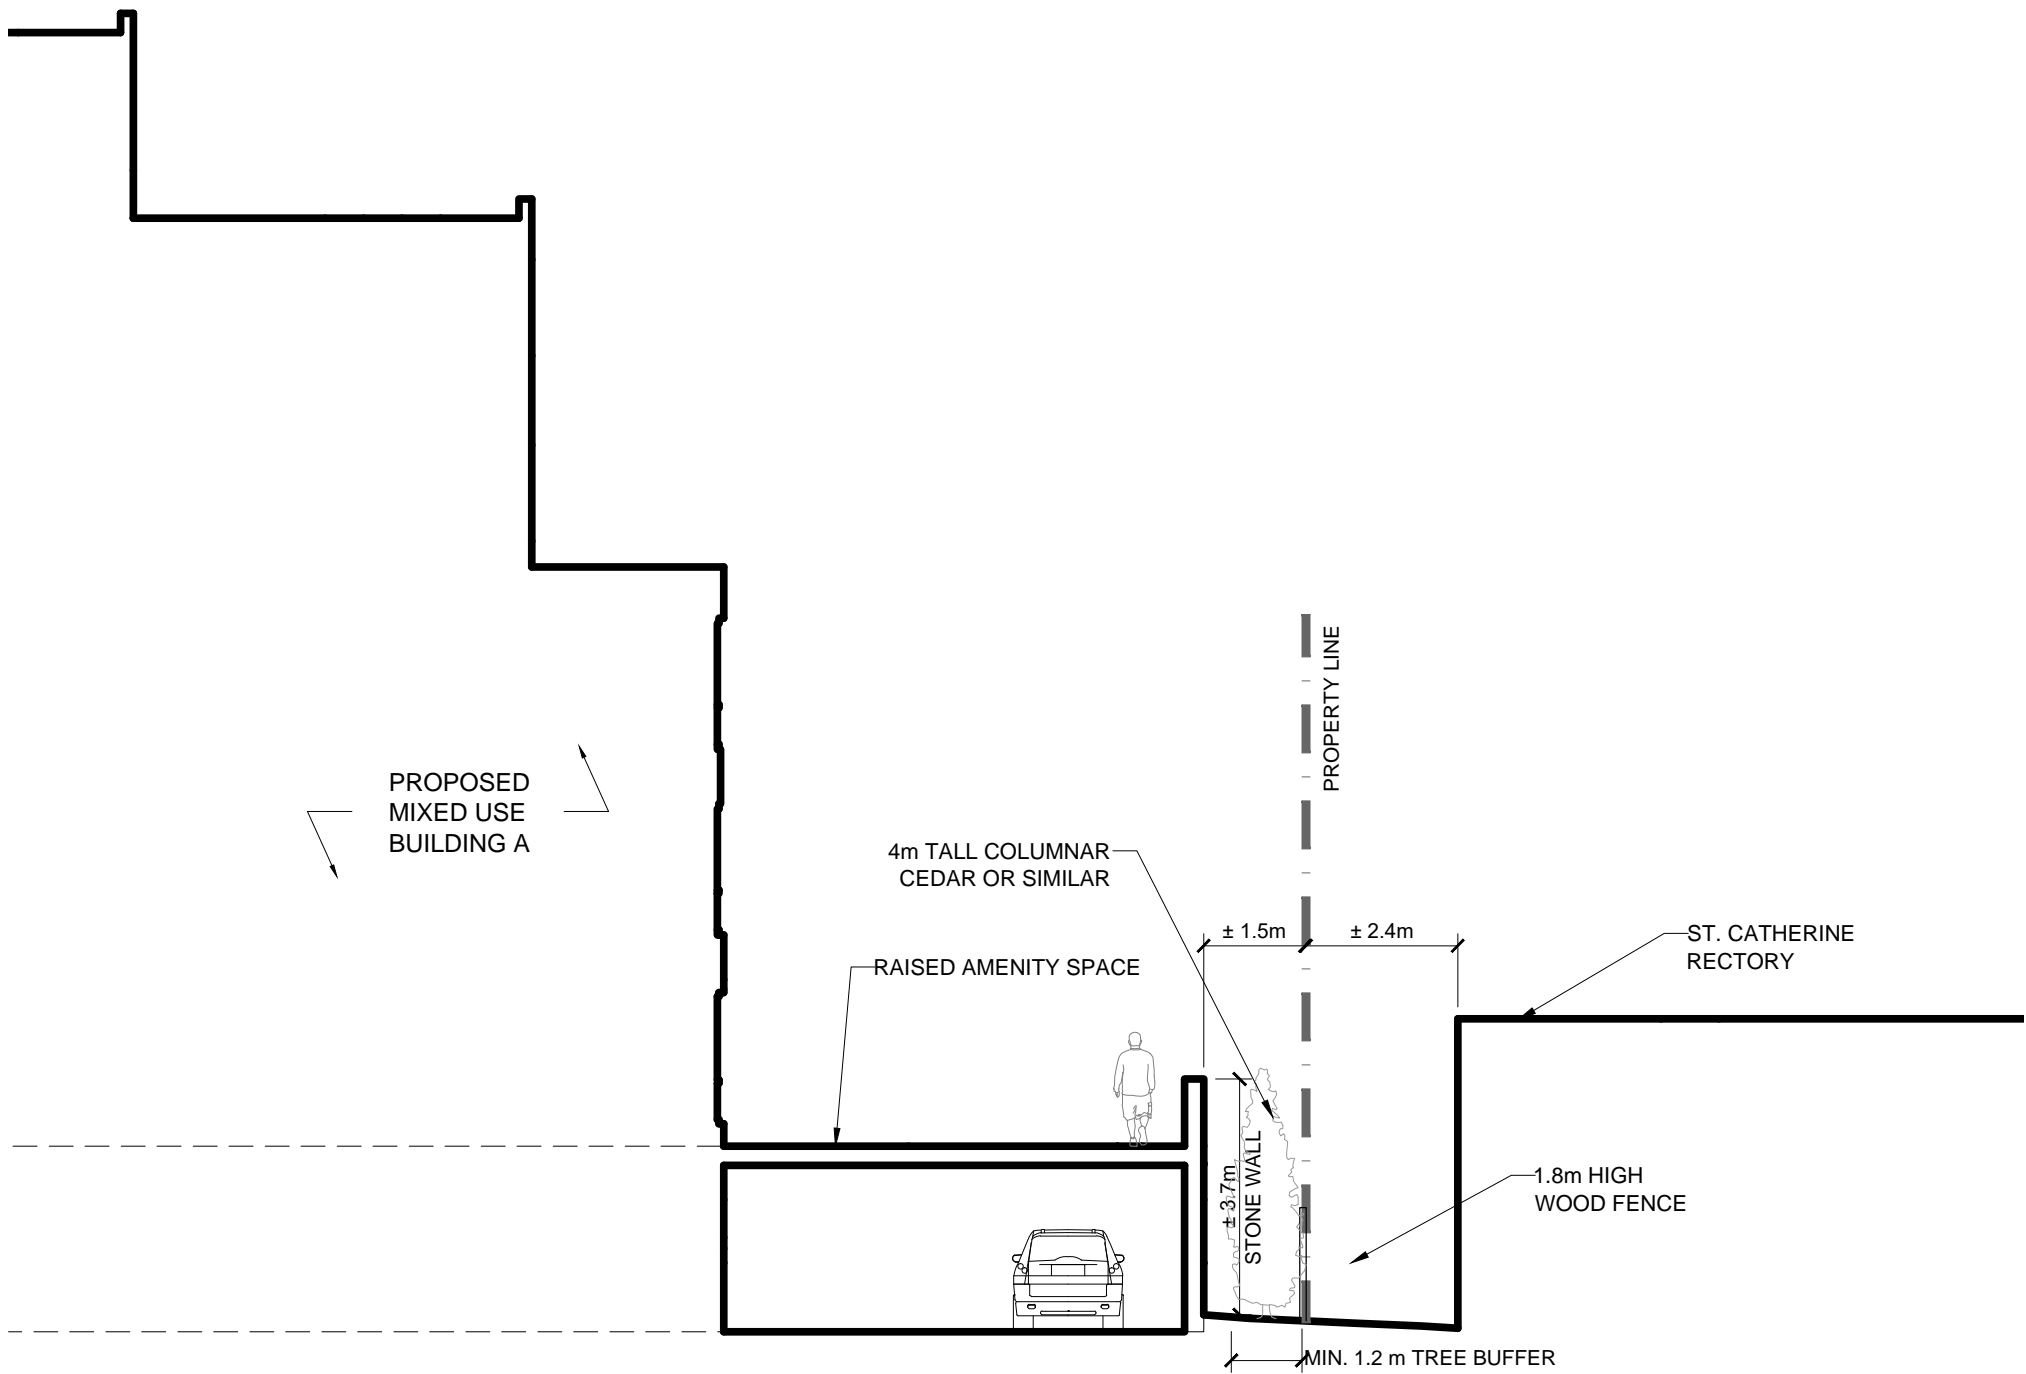

BAYERS + YOUNG

6438-6460 BAYERS RD AND 6419-6467 YOUNG STREET, HALIFAX, NS

SCHEDULE E

Side Yard Buffer Cross Section
E2: Bayers Road

Project No.: 2012.13
Scale: 1 : 120
Date: 16 Apr 2019

WM FARES
ARCHITECTS

A10