


LEGEND - EXTERIOR MATERIALS

1	MASONRY
2	NON-COMBUSTIBLE CLADDING
3	GLAZING SYSTEM
4	PUNCHED WINDOWS
5	FEATURE CLADDING
6	SIGNAGE
7	PARKING GARAGE ENTRY/EXIT

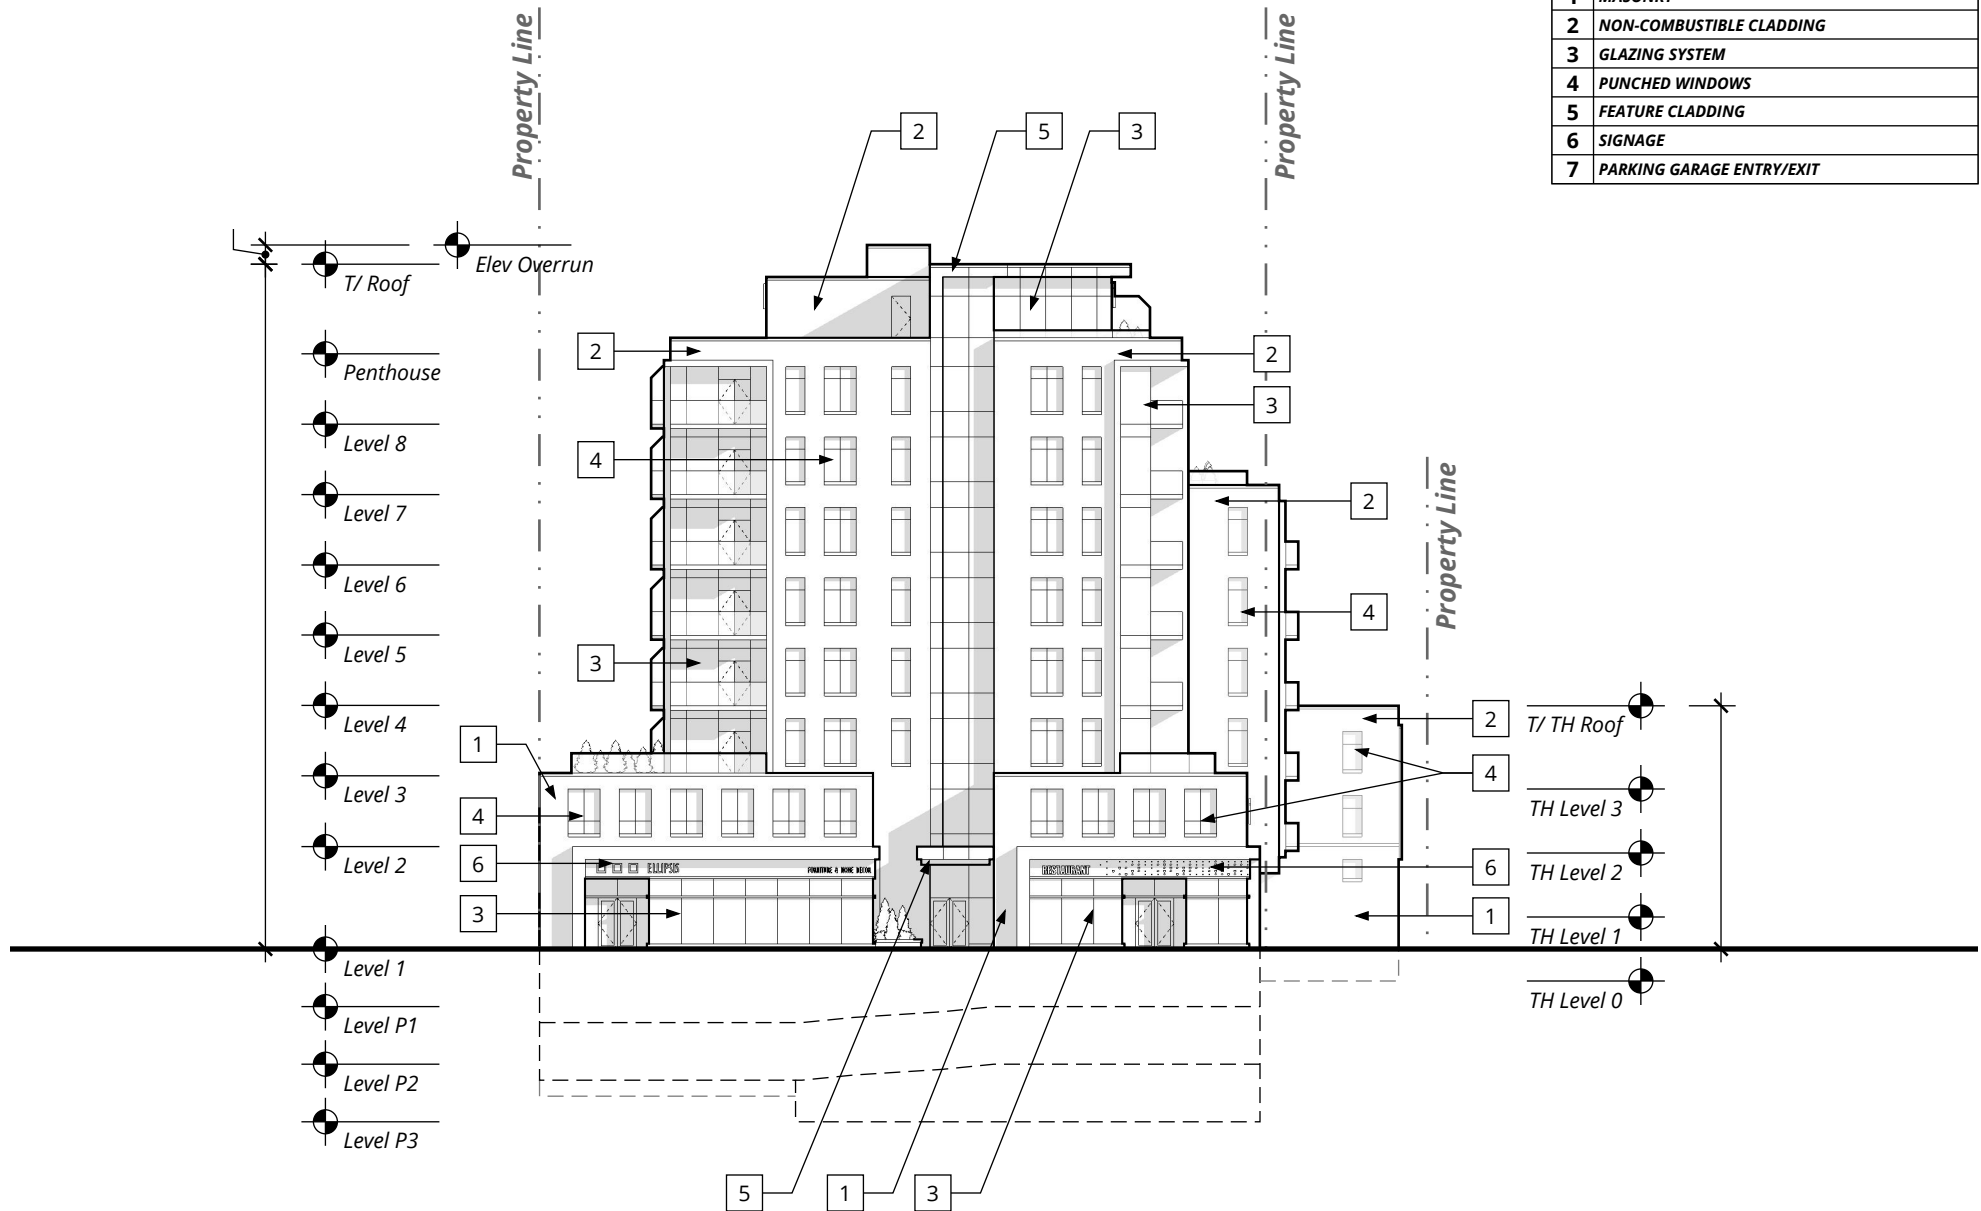


TED Building

NORTH ELEVATION (QUINPOOL RD)

Halifax, NS


161-02034-00 March 1, 2019

SCALE: 1" = 30'-0"

 

LEGEND - EXTERIOR MATERIALS

1	MASONRY
2	NON-COMBUSTIBLE CLADDING
3	GLAZING SYSTEM
4	PUNCHED WINDOWS
5	FEATURE CLADDING
6	SIGNAGE
7	PARKING GARAGE ENTRY/EXIT

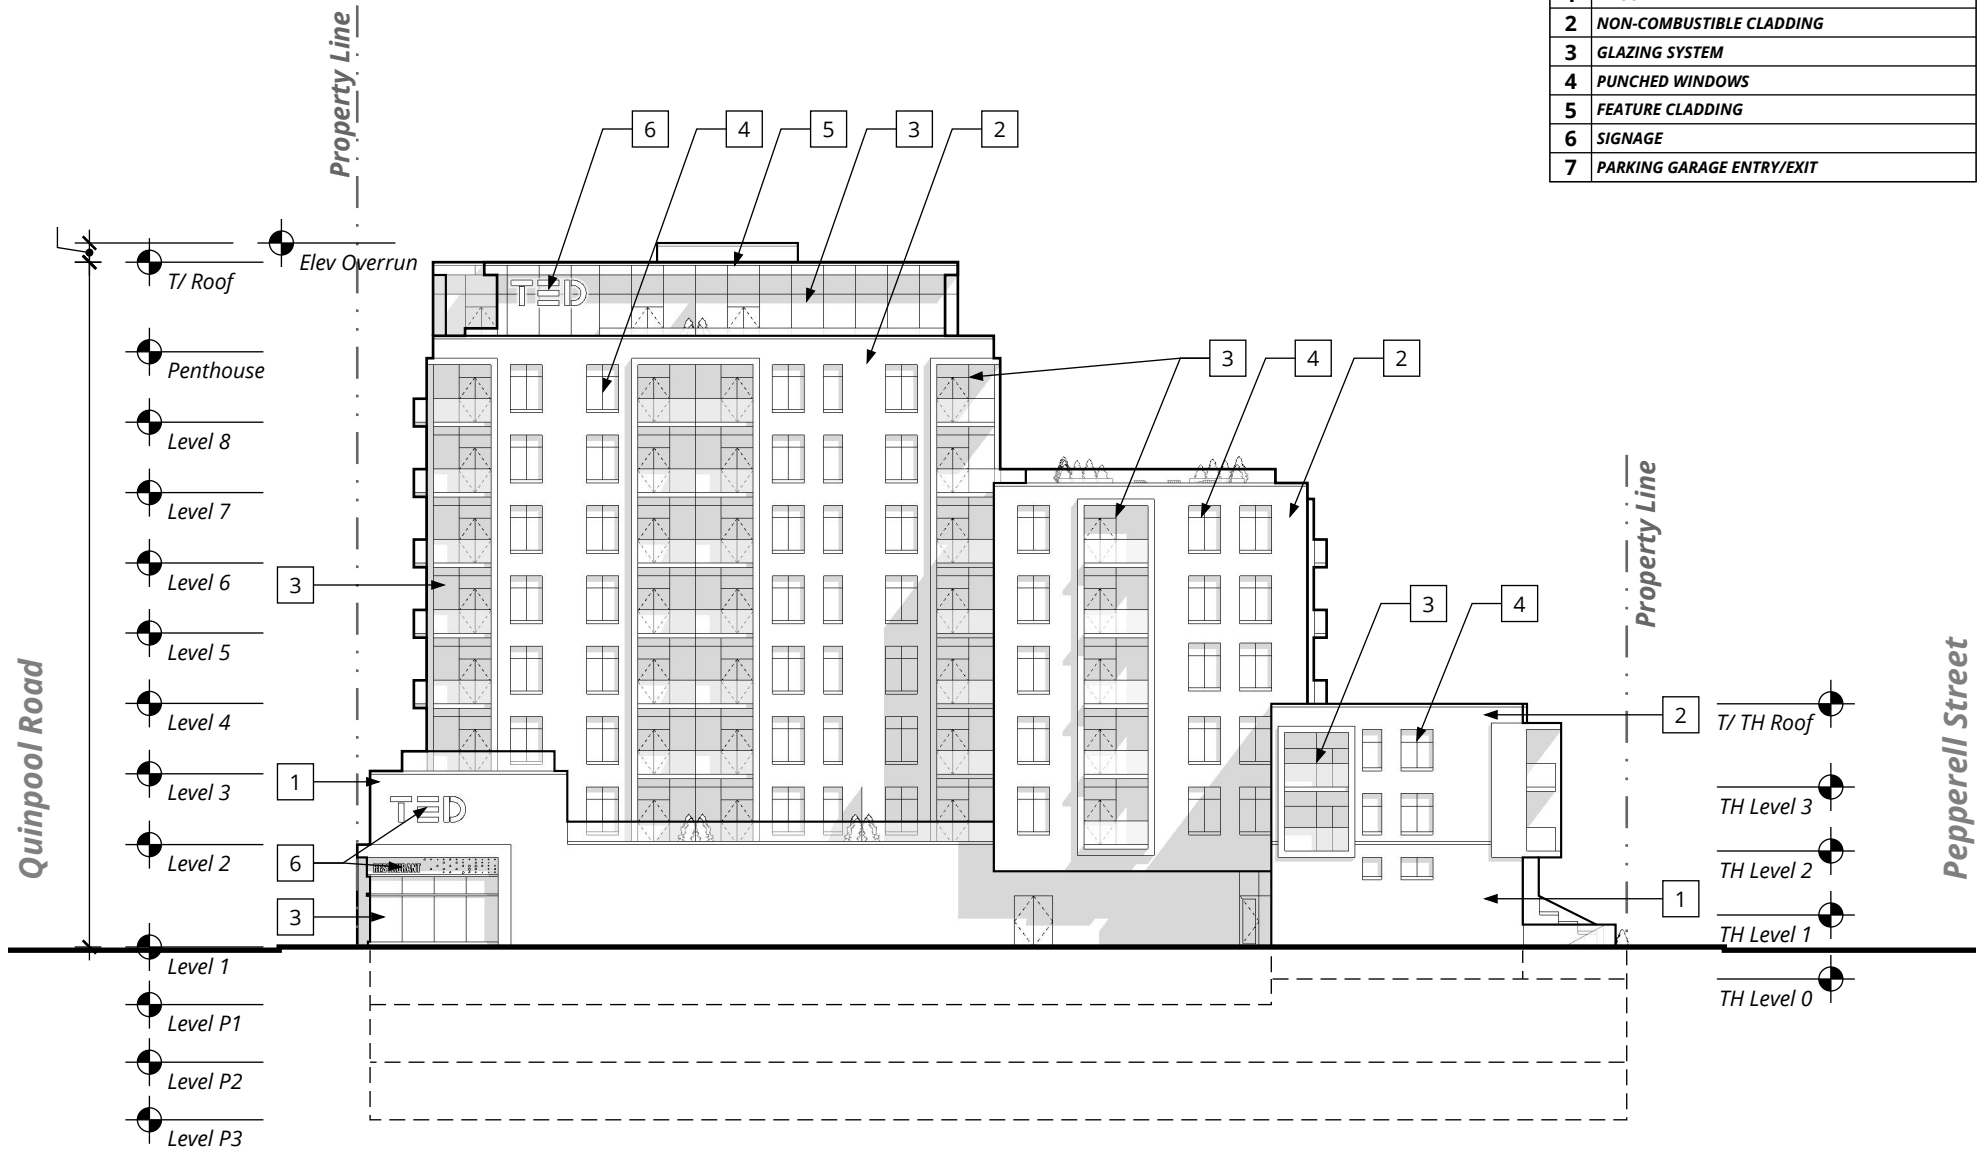


TED Building

WEST ELEVATION

Halifax, NS


161-02034-00 March 1, 2019

SCALE: 1" = 30'-0"

 

LEGEND - EXTERIOR MATERIALS

1	MASONRY
2	NON-COMBUSTIBLE CLADDING
3	GLAZING SYSTEM
4	PUNCHED WINDOWS
5	FEATURE CLADDING
6	SIGNAGE
7	PARKING GARAGE ENTRY/EXIT

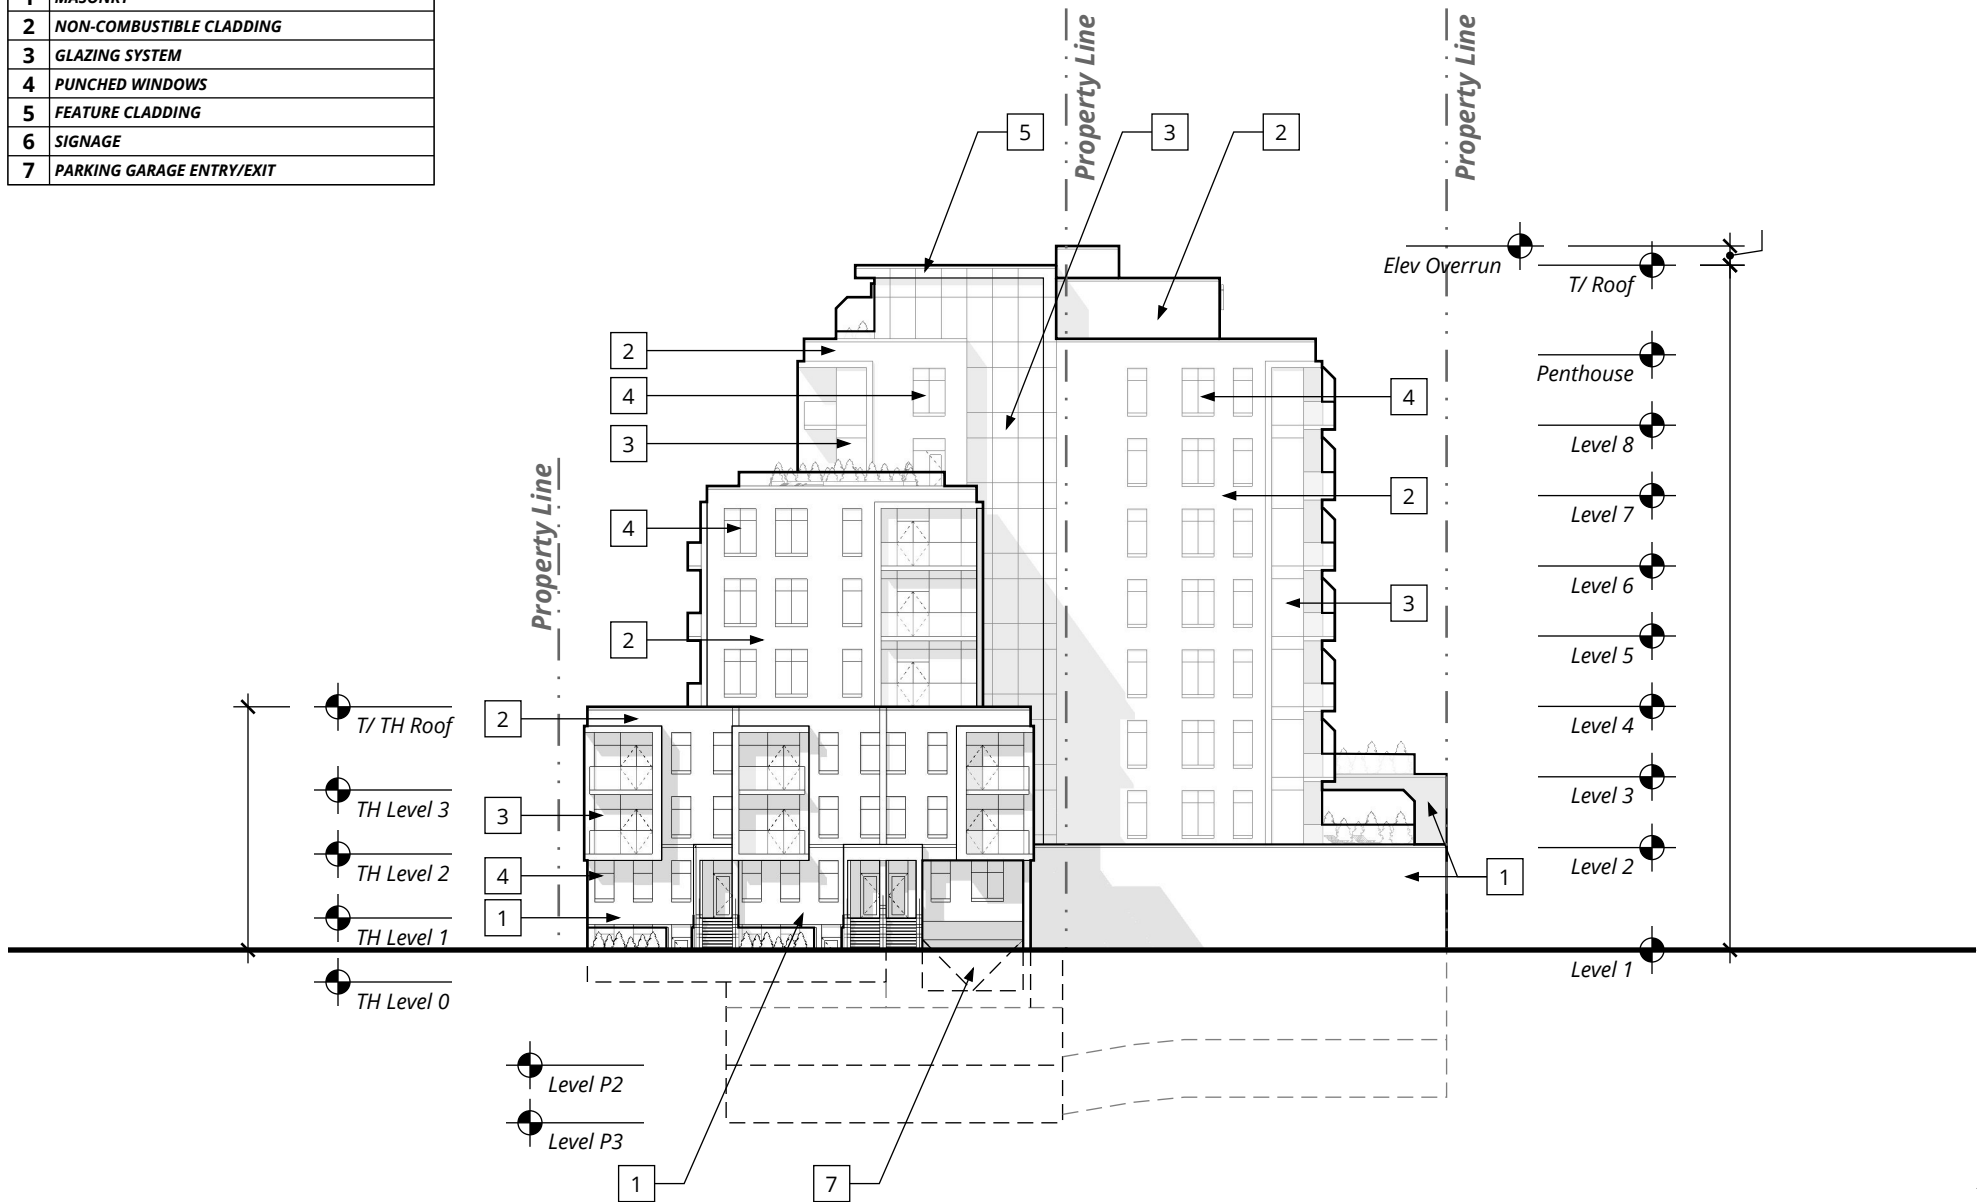


TED Building

SOUTH ELEVATION (PEPPERELL ST)


Halifax, NS

161-02034-00 March 1, 2019

SCALE: 1" = 30'-0"

 

LEGEND - EXTERIOR MATERIALS	
1	MASONRY
2	NON-COMBUSTIBLE CLADDING
3	GLAZING SYSTEM
4	PUNCHED WINDOWS
5	FEATURE CLADDING
6	SIGNAGE
7	PARKING GARAGE ENTRY/EXIT

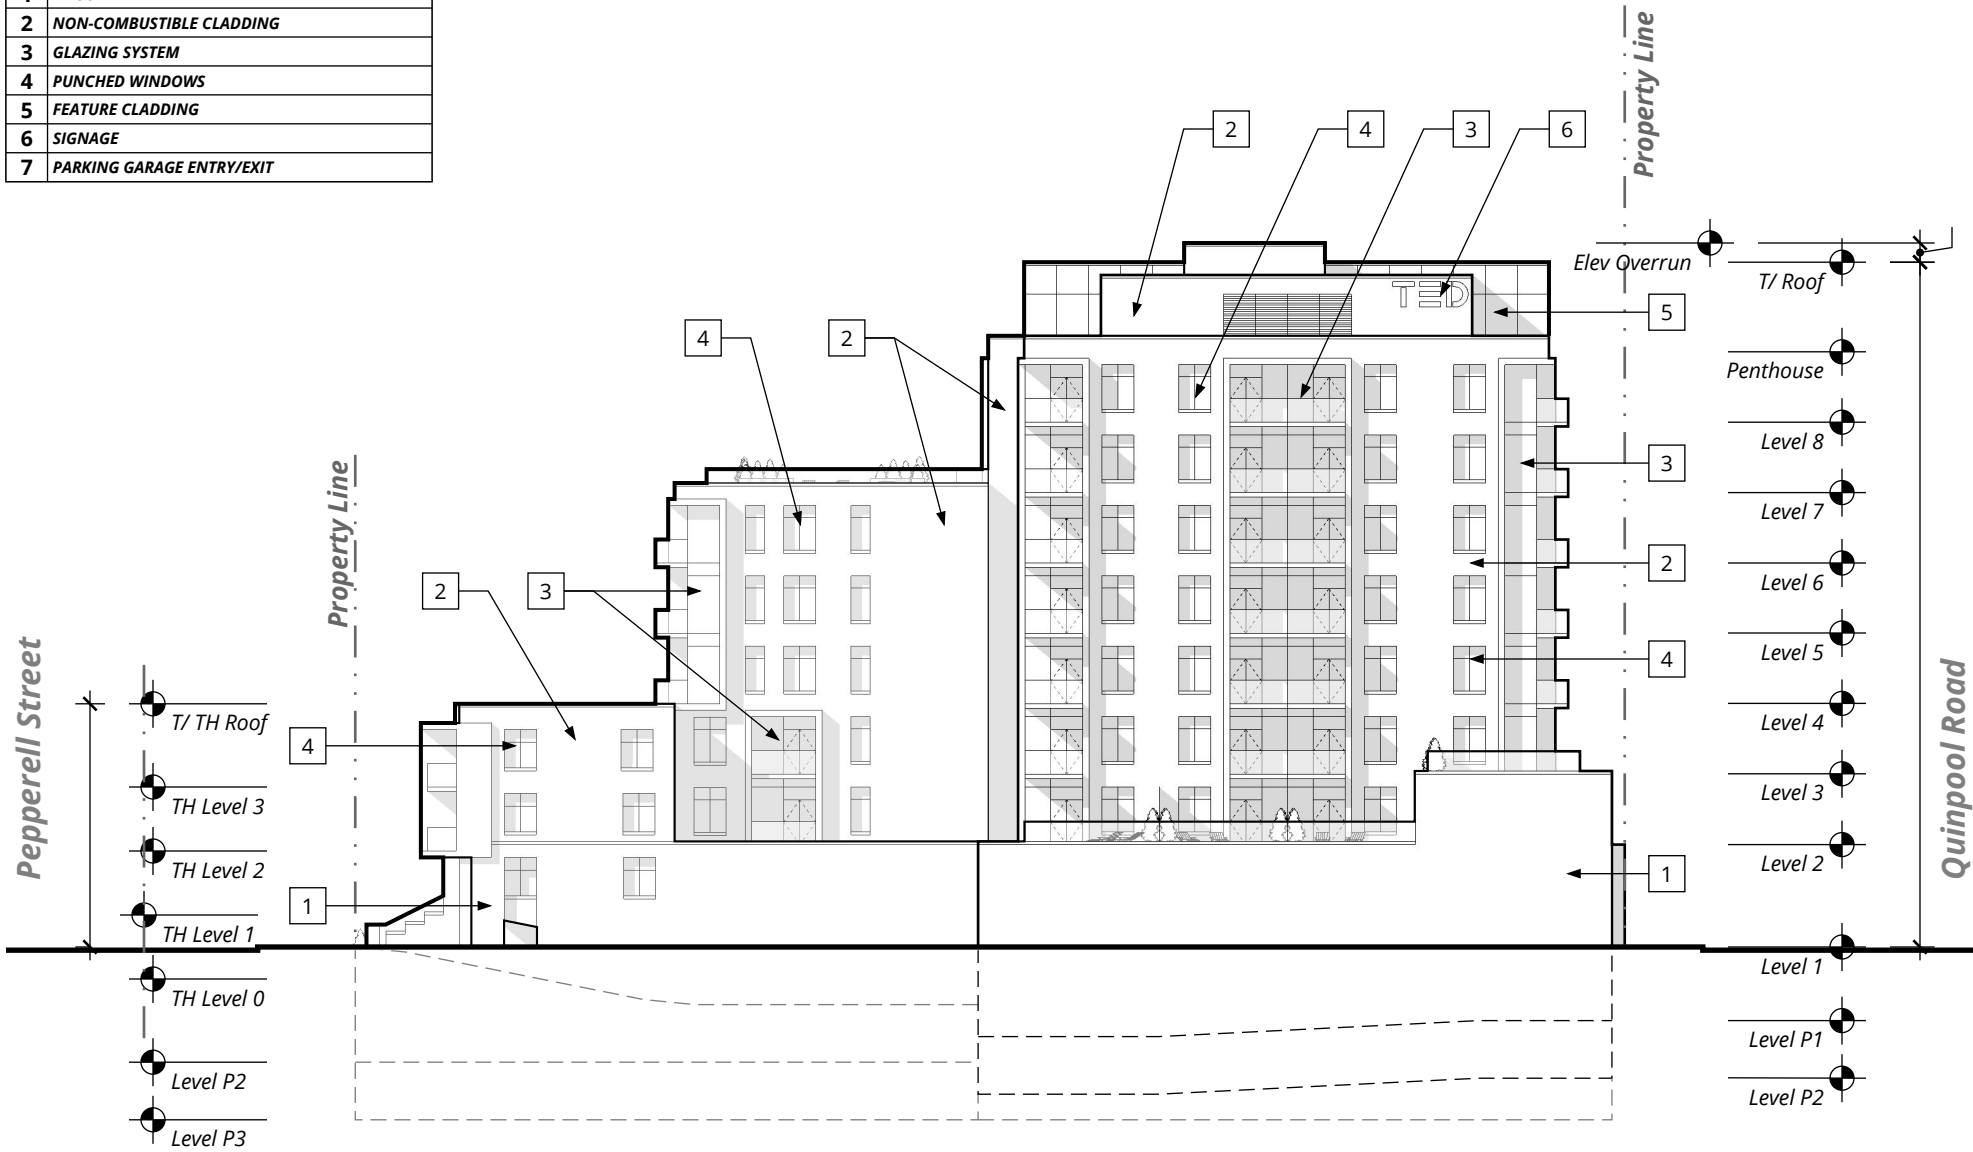

TED Building

Halifax, NS
161-02034-00 March 1, 2019

EAST ELEVATION

