



WM FARES
ARCHITECTS

3480 Joseph Howe Dr. | Suite 500 | Halifax, NS B3L 4H7 | 902.457.6676


No.	Description	Date

PROJECT	WYSE ROAD
PROJECT ADDRESS	WYSE ROAD
CLIENT	ROBERT GHOSN

DWG TITLE	CONTEXT PLAN
-----------	--------------

SCALE	1" = 300'-0"
DRAWN BY	TM
CHECKED BY	RM
PROJECT NUMBER	2017-32

DATE	JUNE 2019
DA-00-01	

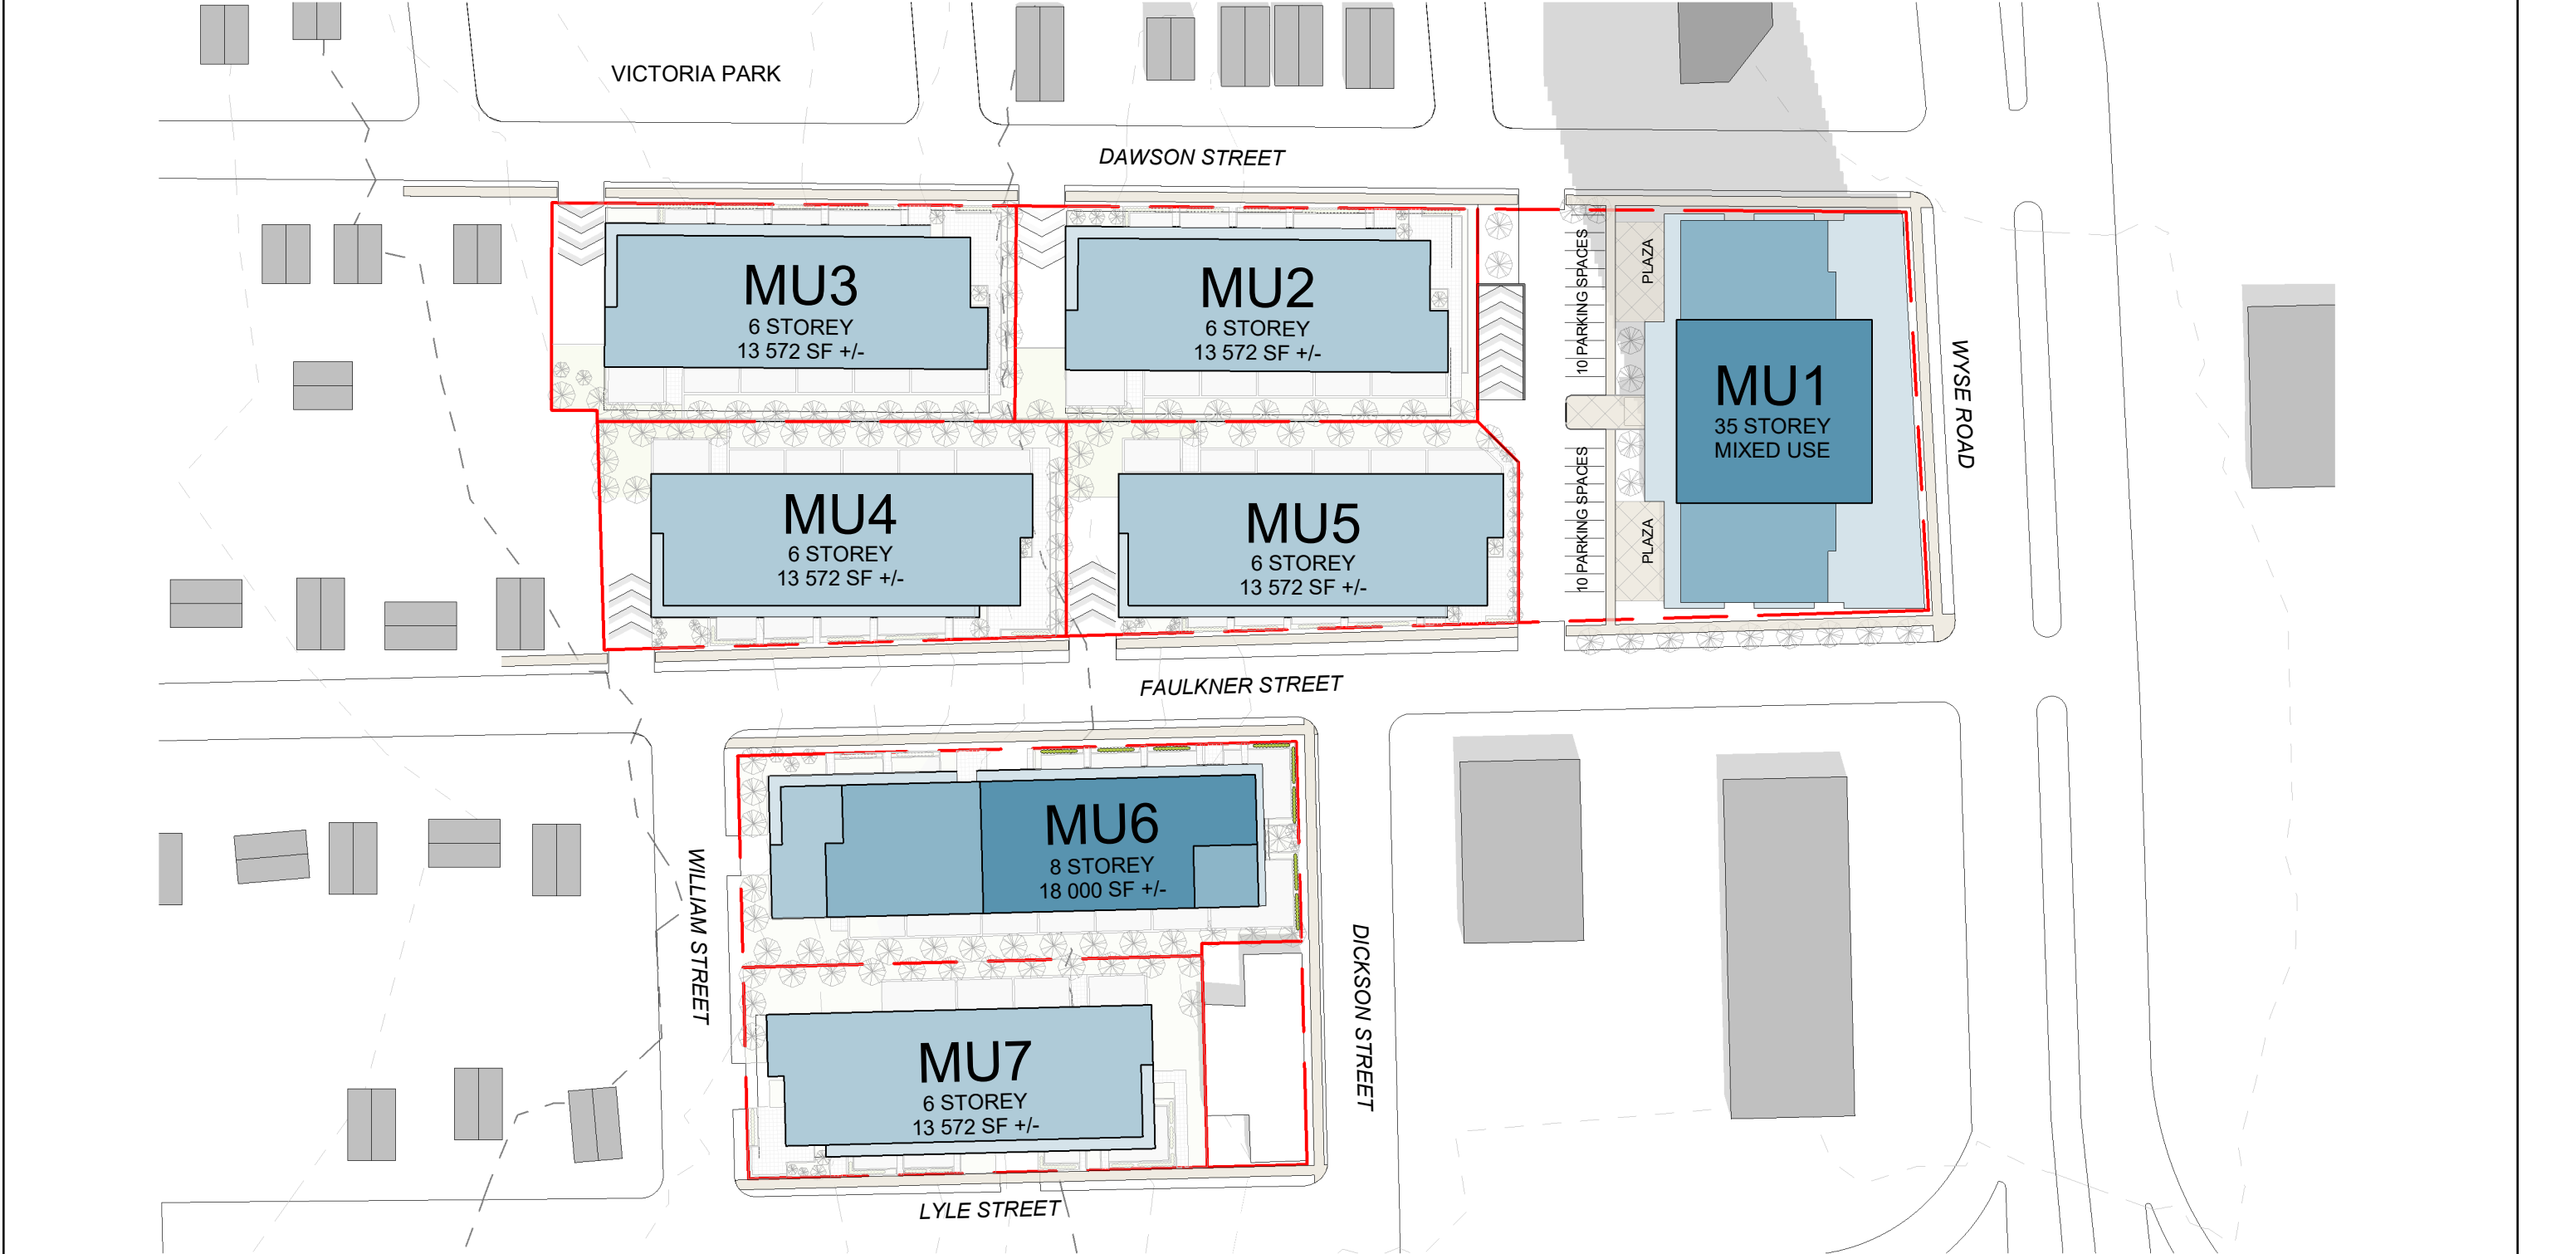

WM FARES
ARCHITECTS

3480 Joseph Howe Dr. | Suite 500 | Halifax, NS B3L 4H7 | 902.457.6676


No.	Description	Date

PROJECT	WYSE ROAD
PROJECT ADDRESS	WYSE ROAD
CLIENT	ROBERT GHOSN

DWG TITLE	MASTER PLAN
-----------	-------------

SCALE	1" = 80'-0"
DRAWN BY	TM
CHECKED BY	RM
PROJECT NUMBER	2017-32

DATE	JUNE 2019
DA-00-02	

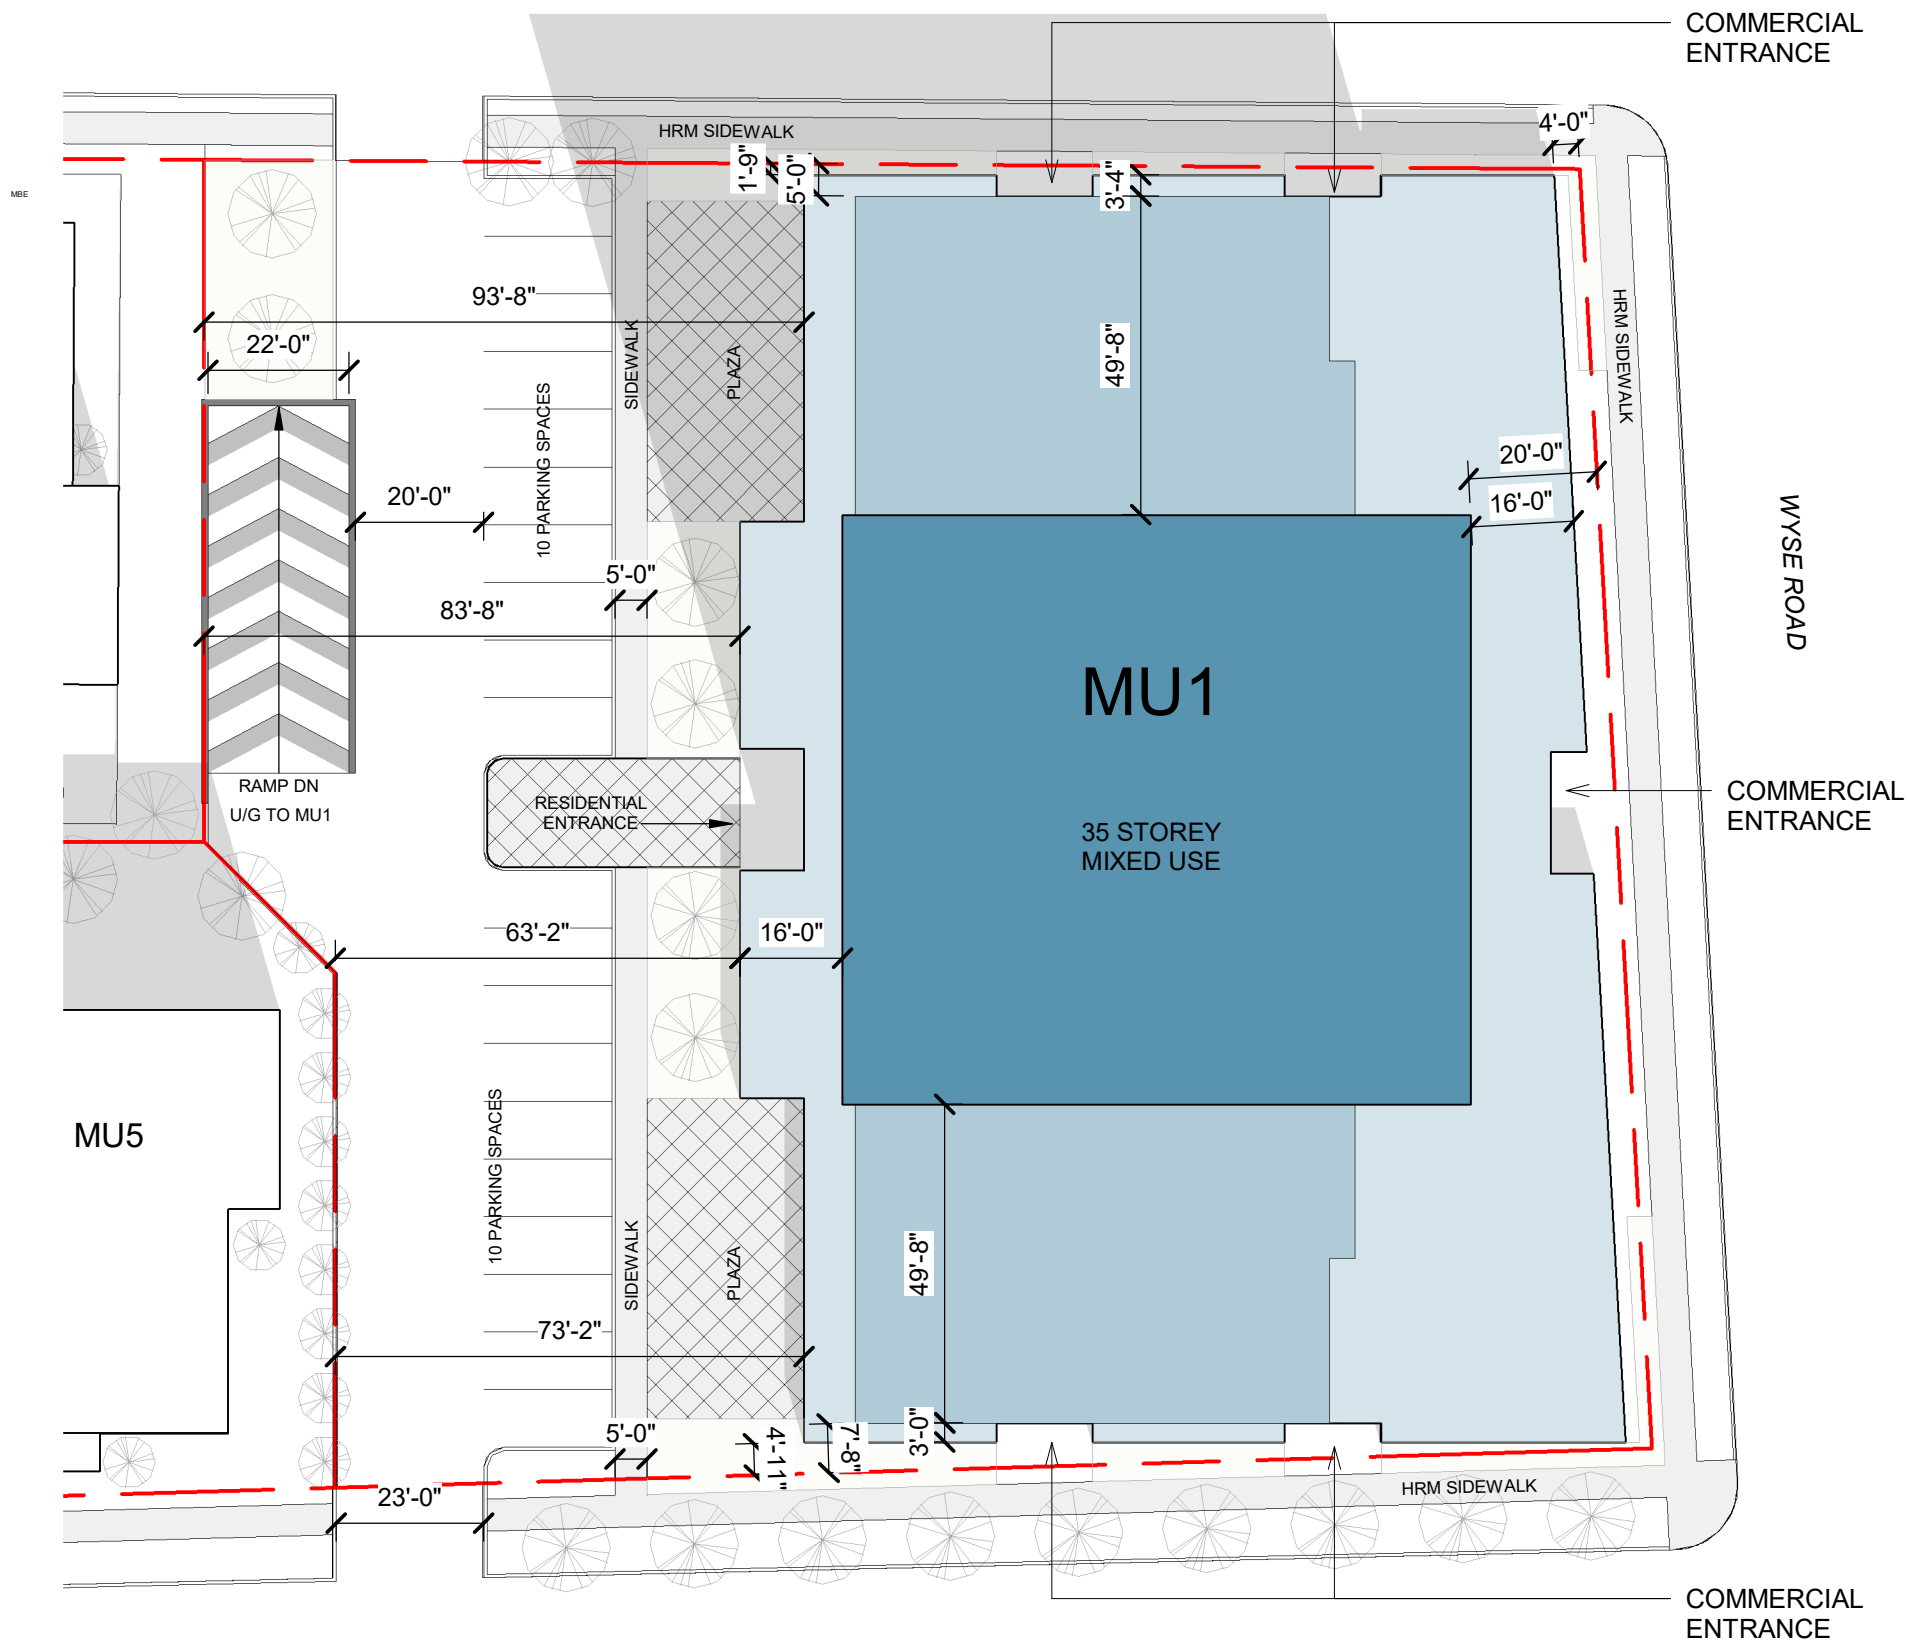

WYSE ROAD MASTER PLAN FEASIBILITY STUDY		
MU1 - LOT SUMMARY DATA		
LOT AREA	± 43 030 SF	
STOREYS	35	
COVERAGE	58%	
GROSS FLOOR AREA	N/A	
GF COMMERCIAL	N/A	
FAR	N/A	
MU1 - UNIT DATA		
<u>LEVEL</u>	<u>UNITS/LEVEL</u>	<u>TOTAL</u>
100	N/A	N/A
200-300	12	24
400-3200	8	232
3300-3500	4	12
UNIT TOTAL		268
MU1 - PARKING		
P1 INTERIOR		89
P2 INTERIOR		89
EXTERIOR		20
TOTAL		198


No.	Description	Date

PROJECT	WYSE ROAD
PROJECT ADDRESS	WYSE ROAD
CLIENT	ROBERT GHOSN

DWG TITLE	MU1 - SITE PLAN
-----------	-----------------

SCALE	As indicated
DRAWN BY	TM
CHECKED BY	RM
PROJECT NUMBER	2017-32

DATE	JUNE 2019
DA-10-01	

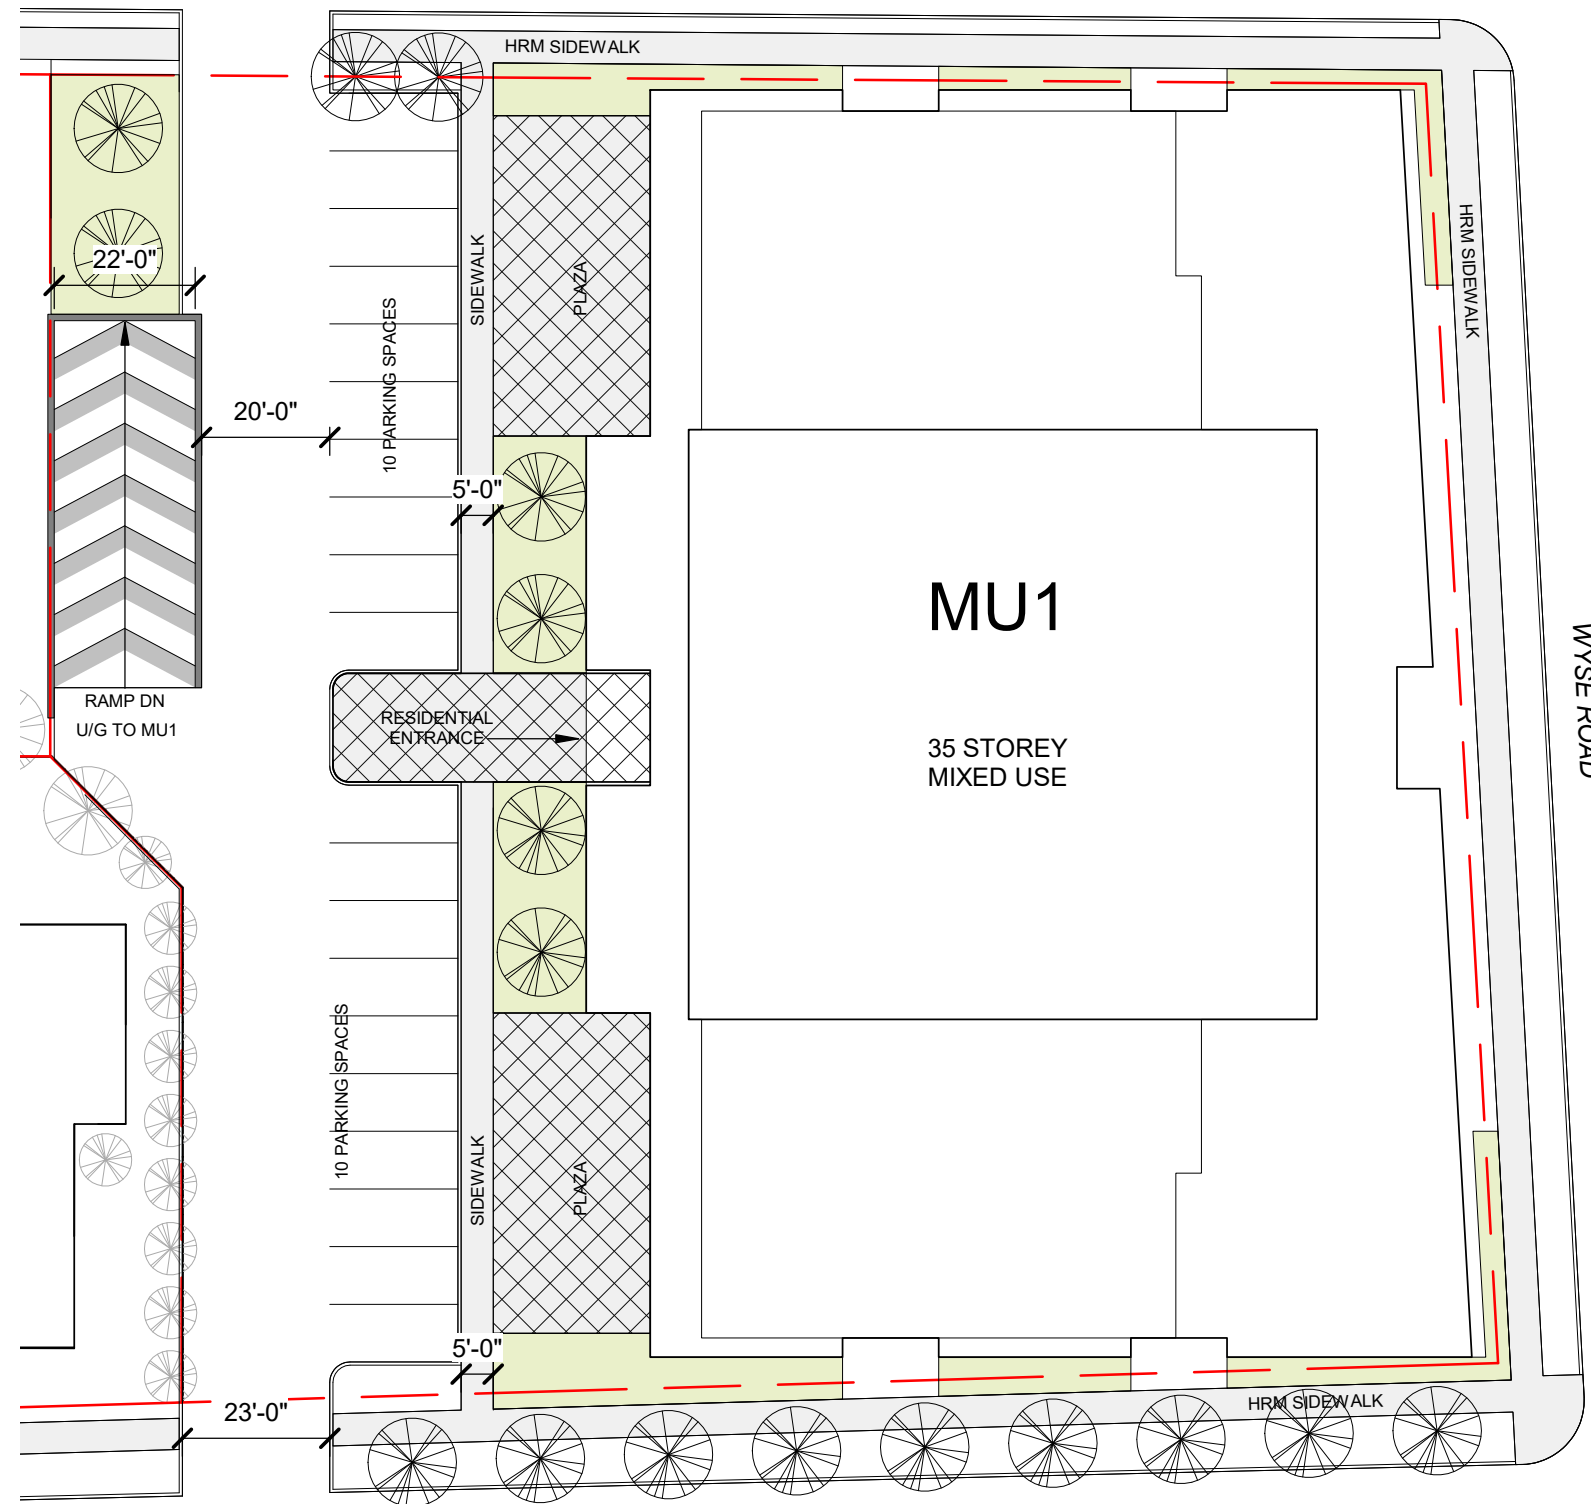

NOTE: LANDSCAPE DESIGN ELEMENTS ARE PRELIMINARY AND SUBJECT TO MODIFICATION BY THE LANDSCAPE ARCHITECT DURING THE BUILDING PERMIT PROCESS.

WM FARES
ARCHITECTS

3480 Joseph Howe Dr. | Suite 500 | Halifax, NS B3L 4H7 | 902.457.6676

No.	Description	Date


PROJECT	WYSE ROAD
PROJECT ADDRESS	WYSE ROAD
CLIENT	ROBERT GHOSN

DWG TITLE	MU1 - LANDSCAPE PLAN
-----------	----------------------

SCALE	As indicated
DRAWN BY	TM
CHECKED BY	RM
PROJECT NUMBER	2017-32

DATE	JUNE 2019
DA-10-11	

2019-06-18 3:32:29 PM

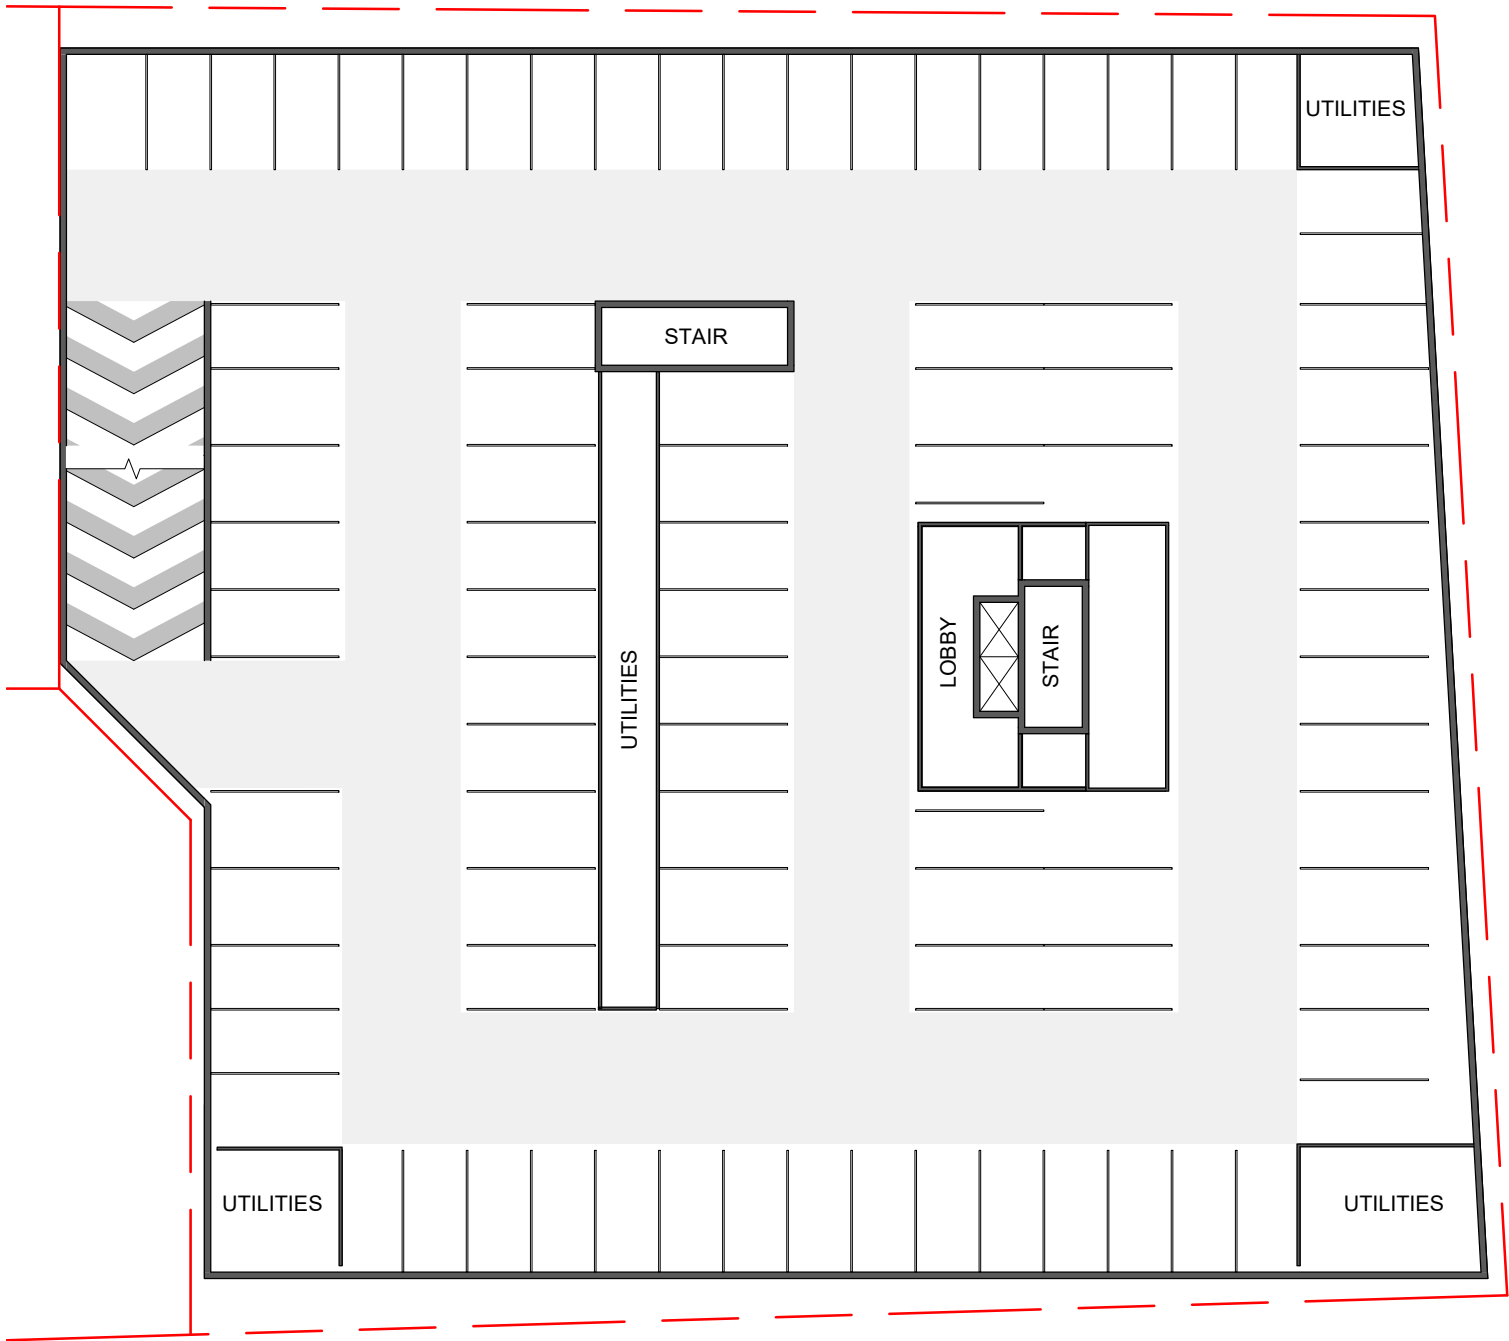


No.	Description	Date

PROJECT	WYSE ROAD
PROJECT ADDRESS	WYSE ROAD
CLIENT	ROBERT GHOSN

DWG TITLE	MU1 - PARKING PLAN
-----------	--------------------

SCALE	1" = 30'-0"
DRAWN BY	TM
CHECKED BY	RM
PROJECT NUMBER	2017-32

DATE	JUNE 2019
DA-10-12	

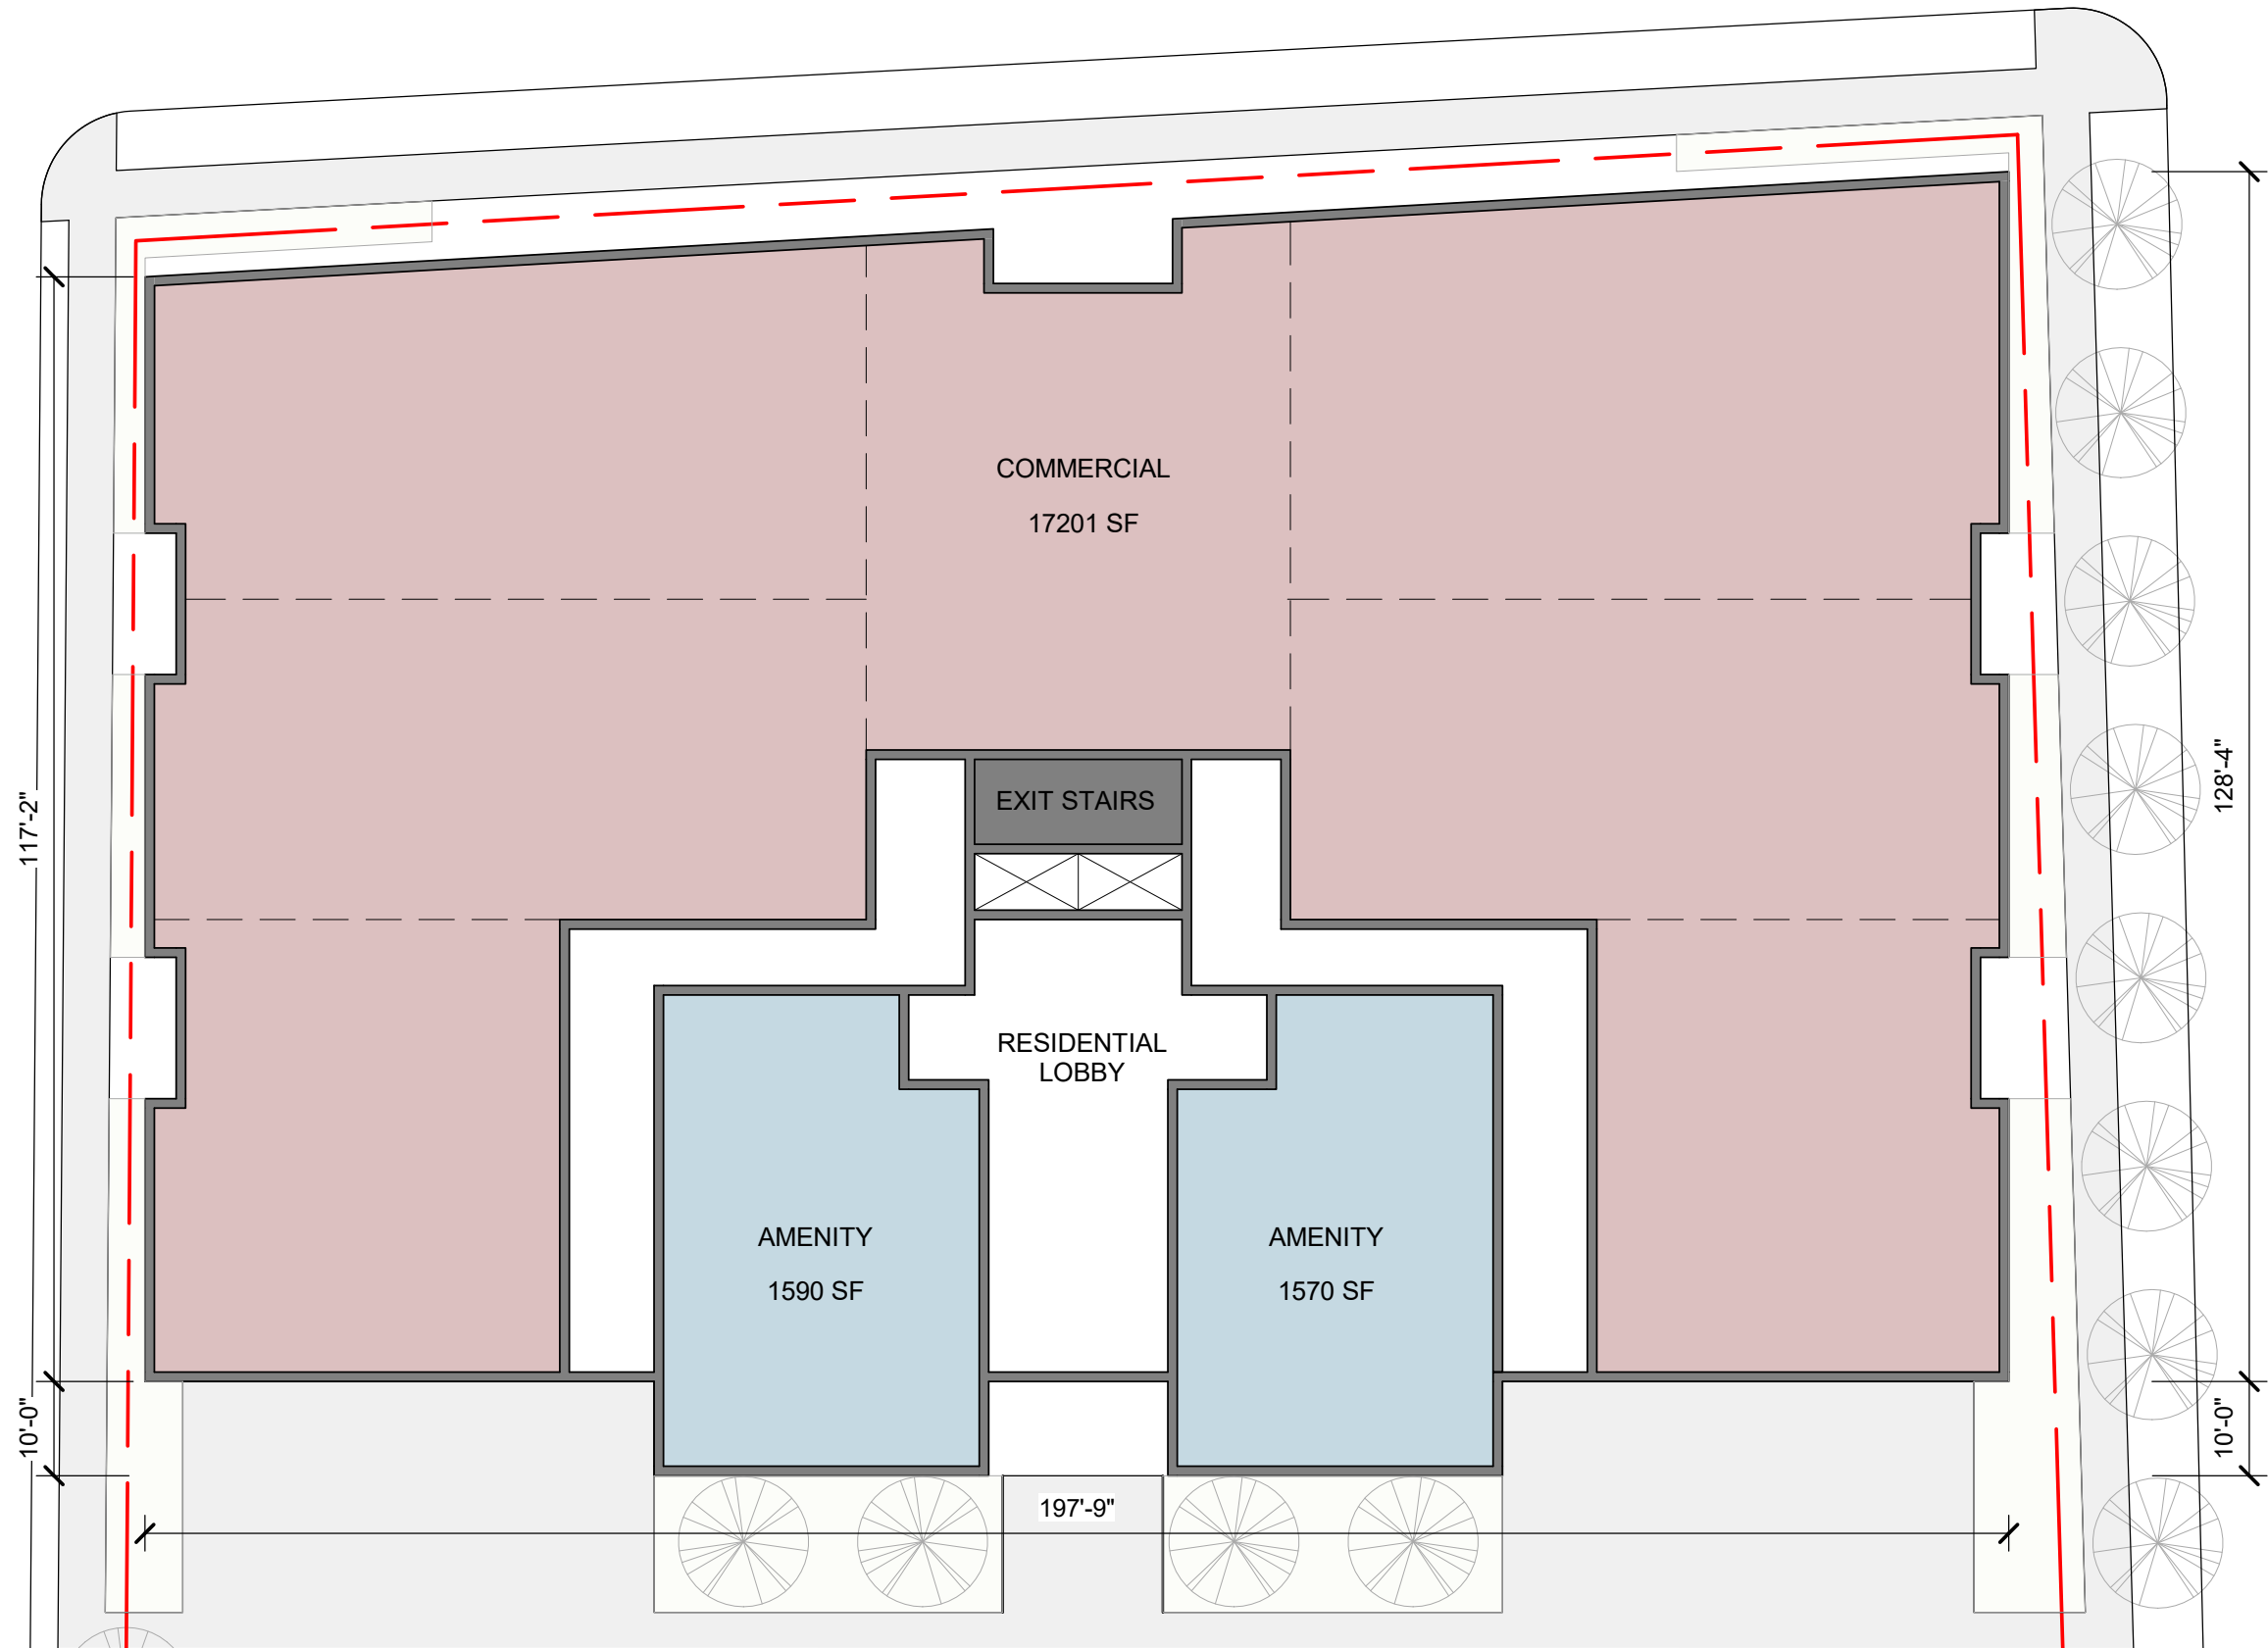


No.	Description	Date

PROJECT	WYSE ROAD
PROJECT ADDRESS	WYSE ROAD
CLIENT	ROBERT GHOSN

DWG TITLE	MU1 - 100 COMMERCIAL
-----------	-------------------------

SCALE	1" = 20'-0"
DRAWN BY	TM
CHECKED BY	RM
PROJECT NUMBER	2017-32

DATE	JUNE 2019
DA-10-13	

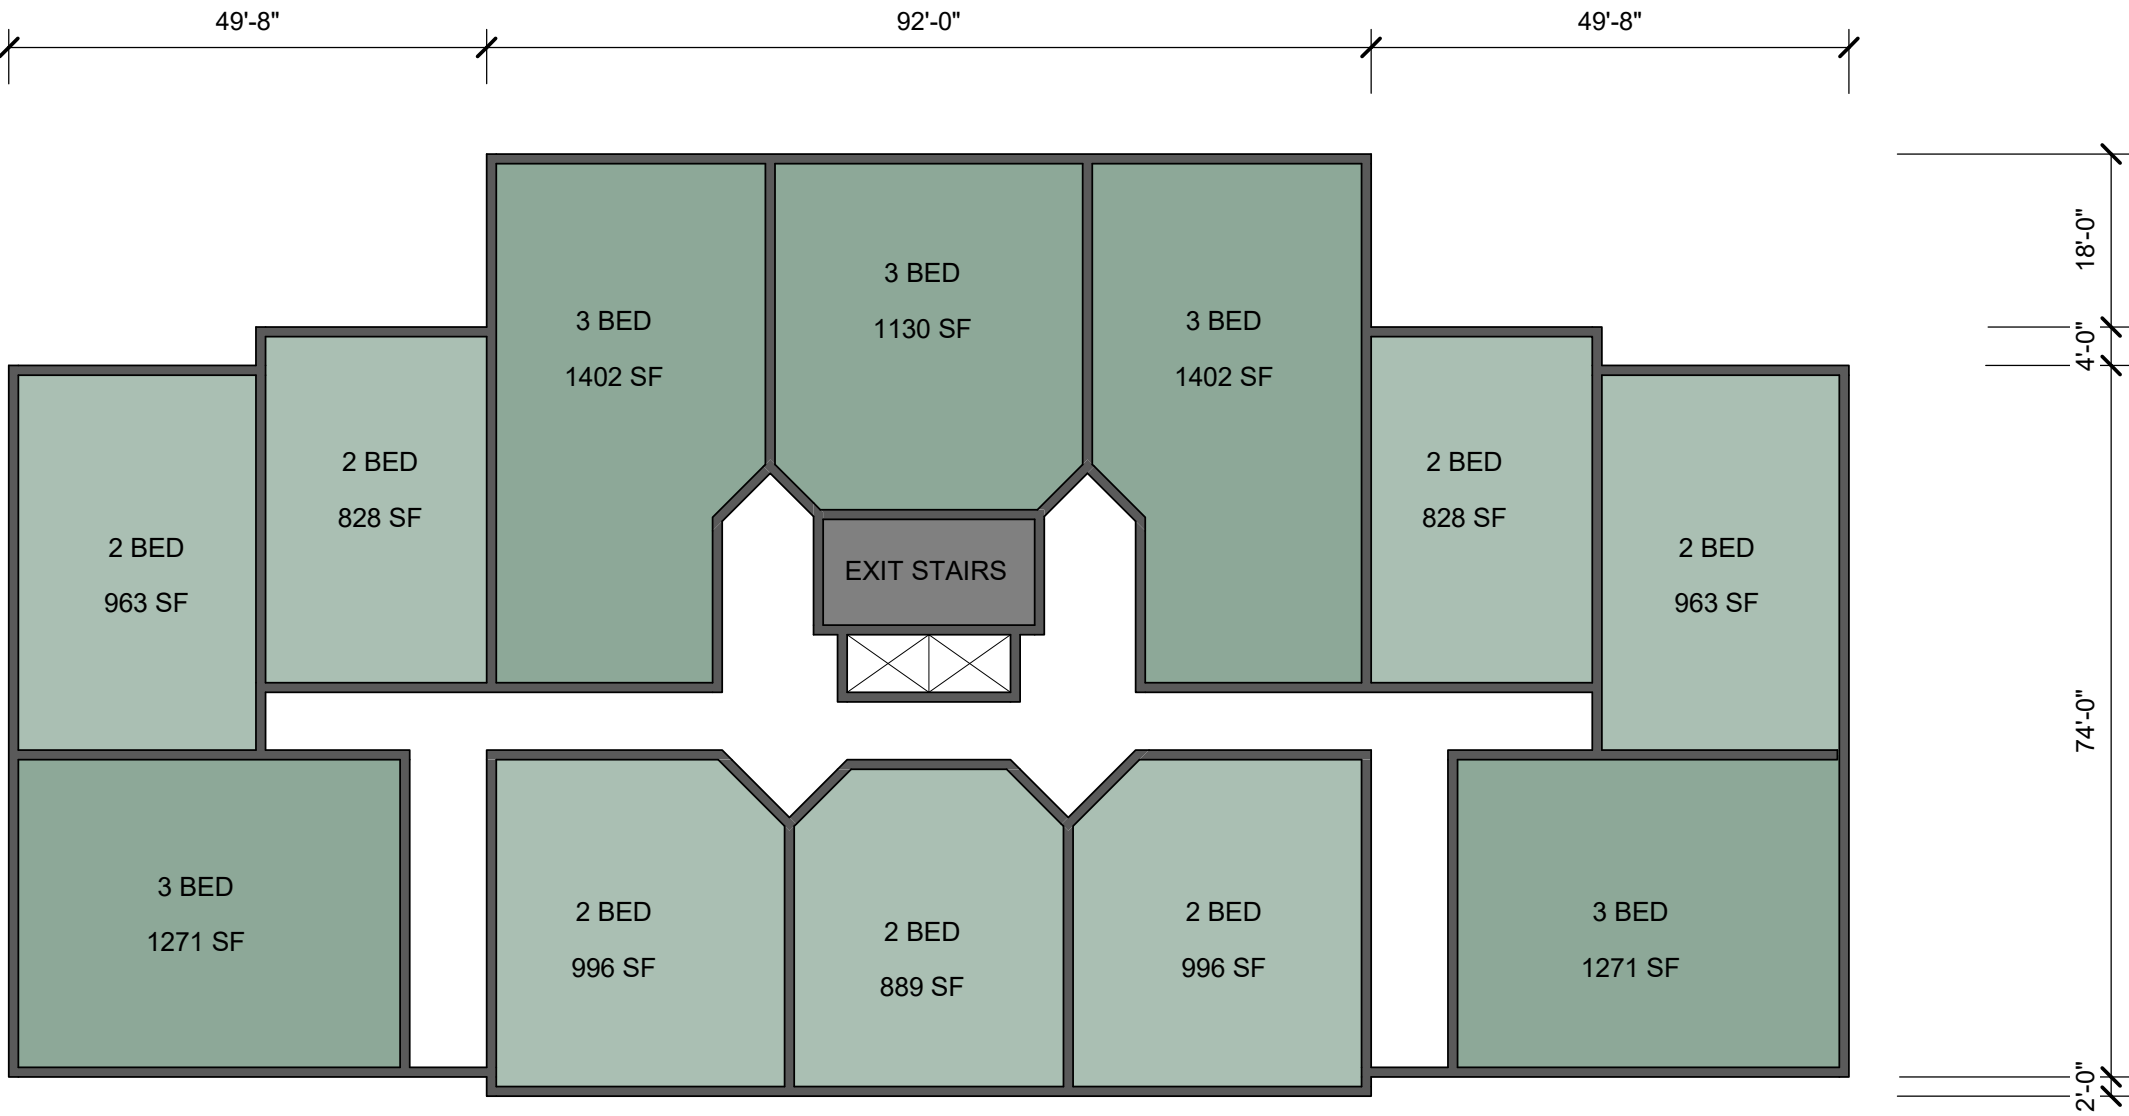

WM FARES

ARCHITECTS

3480 Joseph Howe Dr. | Suite 500 | Halifax, NS B3L 4H7 | 902.457.6676


No.	Description	Date

PROJECT	WYSE ROAD
PROJECT ADDRESS	WYSE ROAD
CLIENT	ROBERT GHOSN

DWG TITLE	MU1 - 200 - 300 RESIDENTIAL
-----------	--------------------------------

SCALE	1" = 20'-0"
DRAWN BY	TM
CHECKED BY	RM
PROJECT NUMBER	2017-32

DATE	JUNE 2019
DA-10-14	

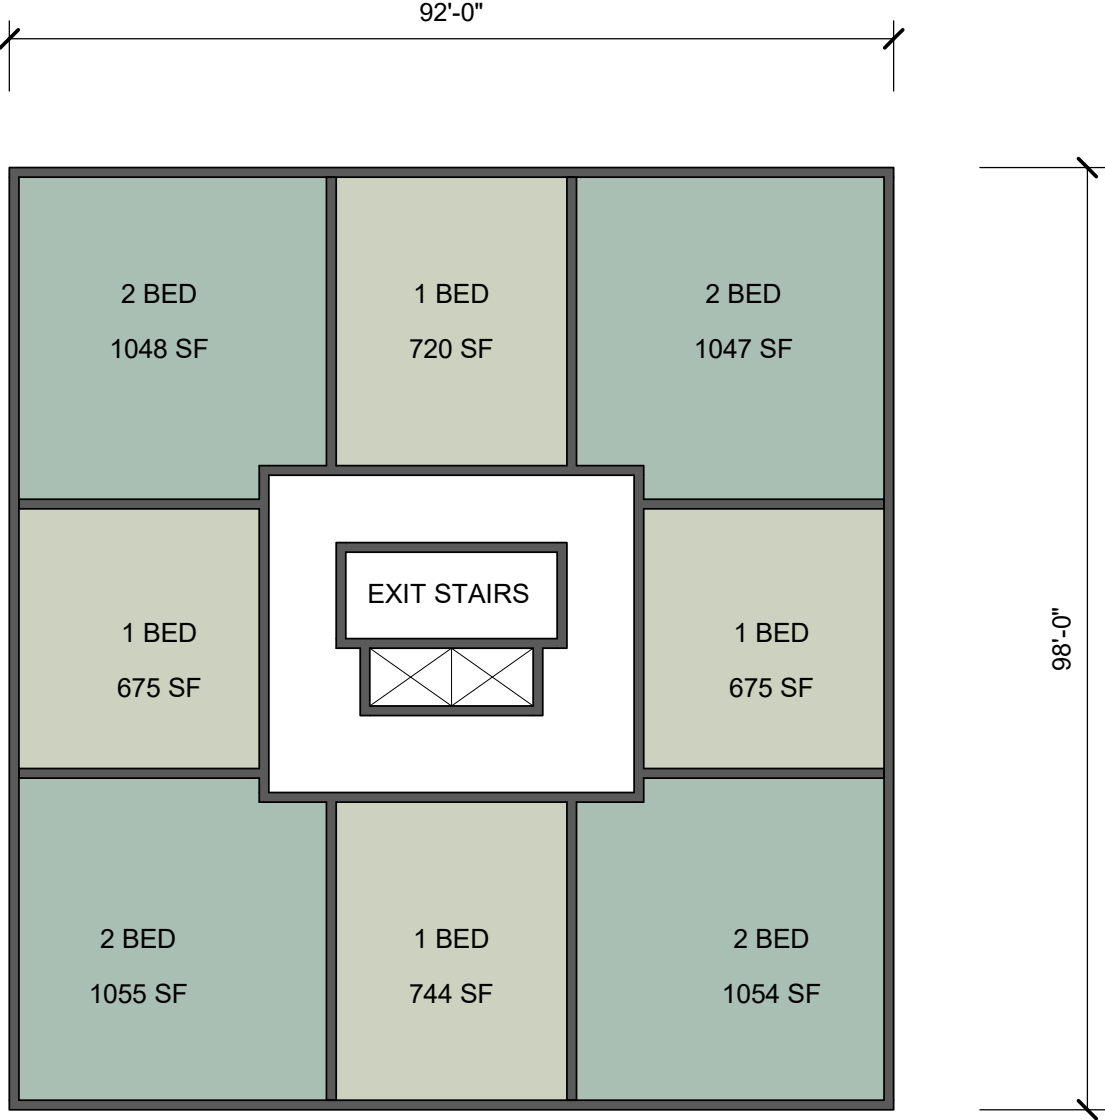

WM FARES

ARCHITECTS

3480 Joseph Howe Dr. | Suite 500 | Halifax, NS B3L 4H7 | 902.457.6676


No.	Description	Date

PROJECT	WYSE ROAD
PROJECT ADDRESS	WYSE ROAD
CLIENT	ROBERT GHOSN

DWG TITLE	MU1 - 400 - 3200 RESIDENTIAL
-----------	---------------------------------

SCALE	1" = 20'-0"
DRAWN BY	TM
CHECKED BY	RM
PROJECT NUMBER	2017-32

DATE	JUNE 2019
DA-10-15	

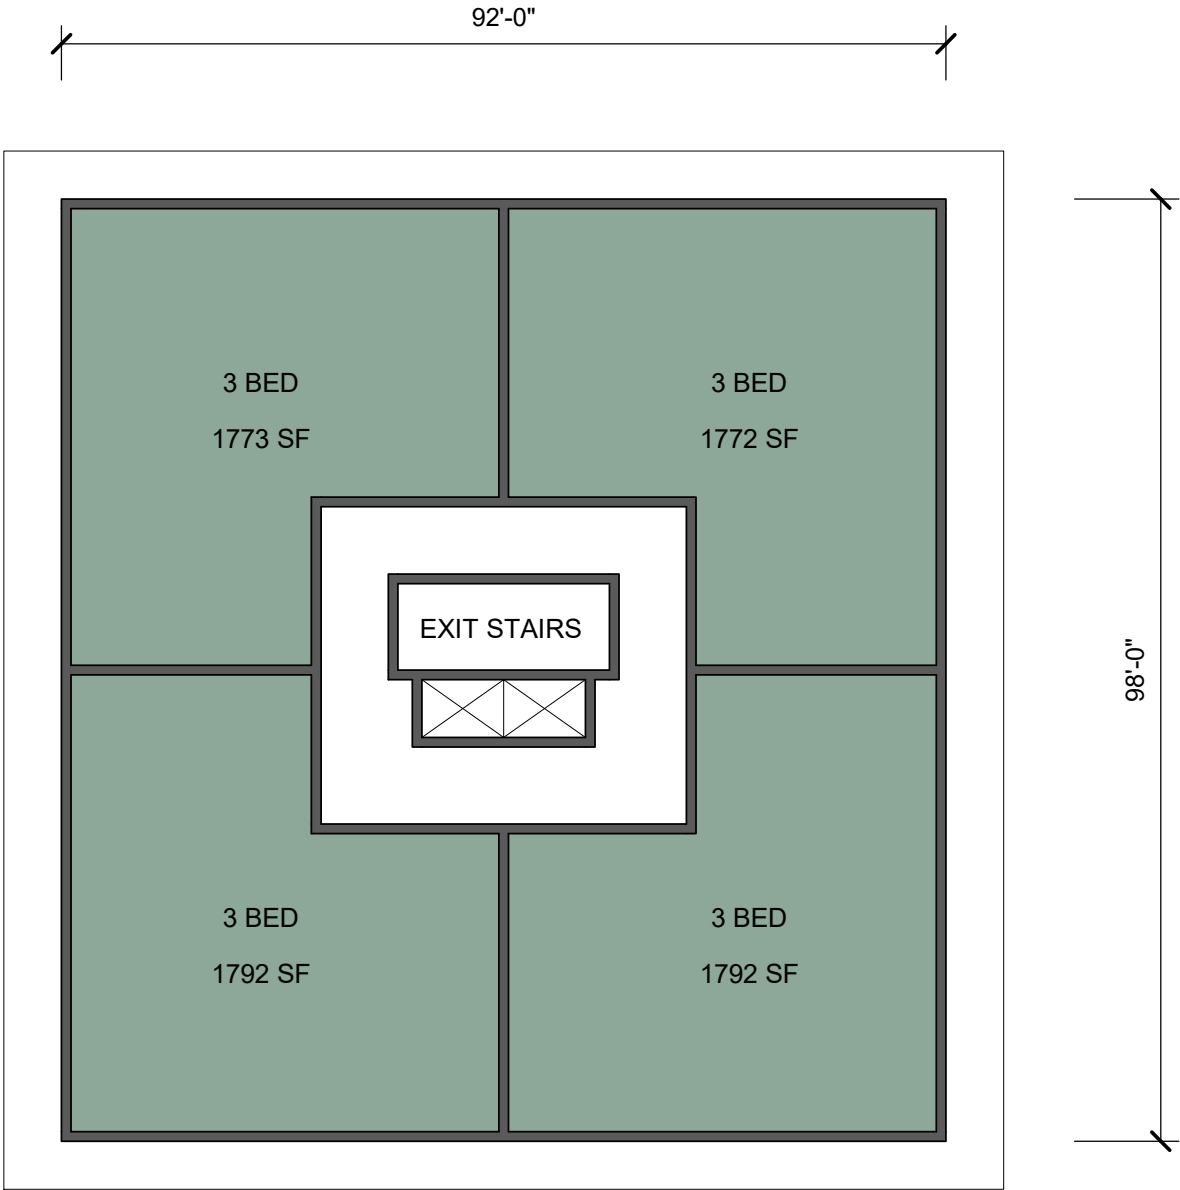

WM FARES
ARCHITECTS

3480 Joseph Howe Dr. | Suite 500 | Halifax, NS B3L 4H7 | 902.457.6676


No.	Description	Date

PROJECT	WYSE ROAD
PROJECT ADDRESS	WYSE ROAD
CLIENT	ROBERT GHOSN

DWG TITLE	MU1 - 3300 - 3500 RESIDENTIAL
-----------	----------------------------------

SCALE	1" = 20'-0"
DRAWN BY	TM
CHECKED BY	RM
PROJECT NUMBER	2017-32

DATE	JUNE 2019
DA-10-16	

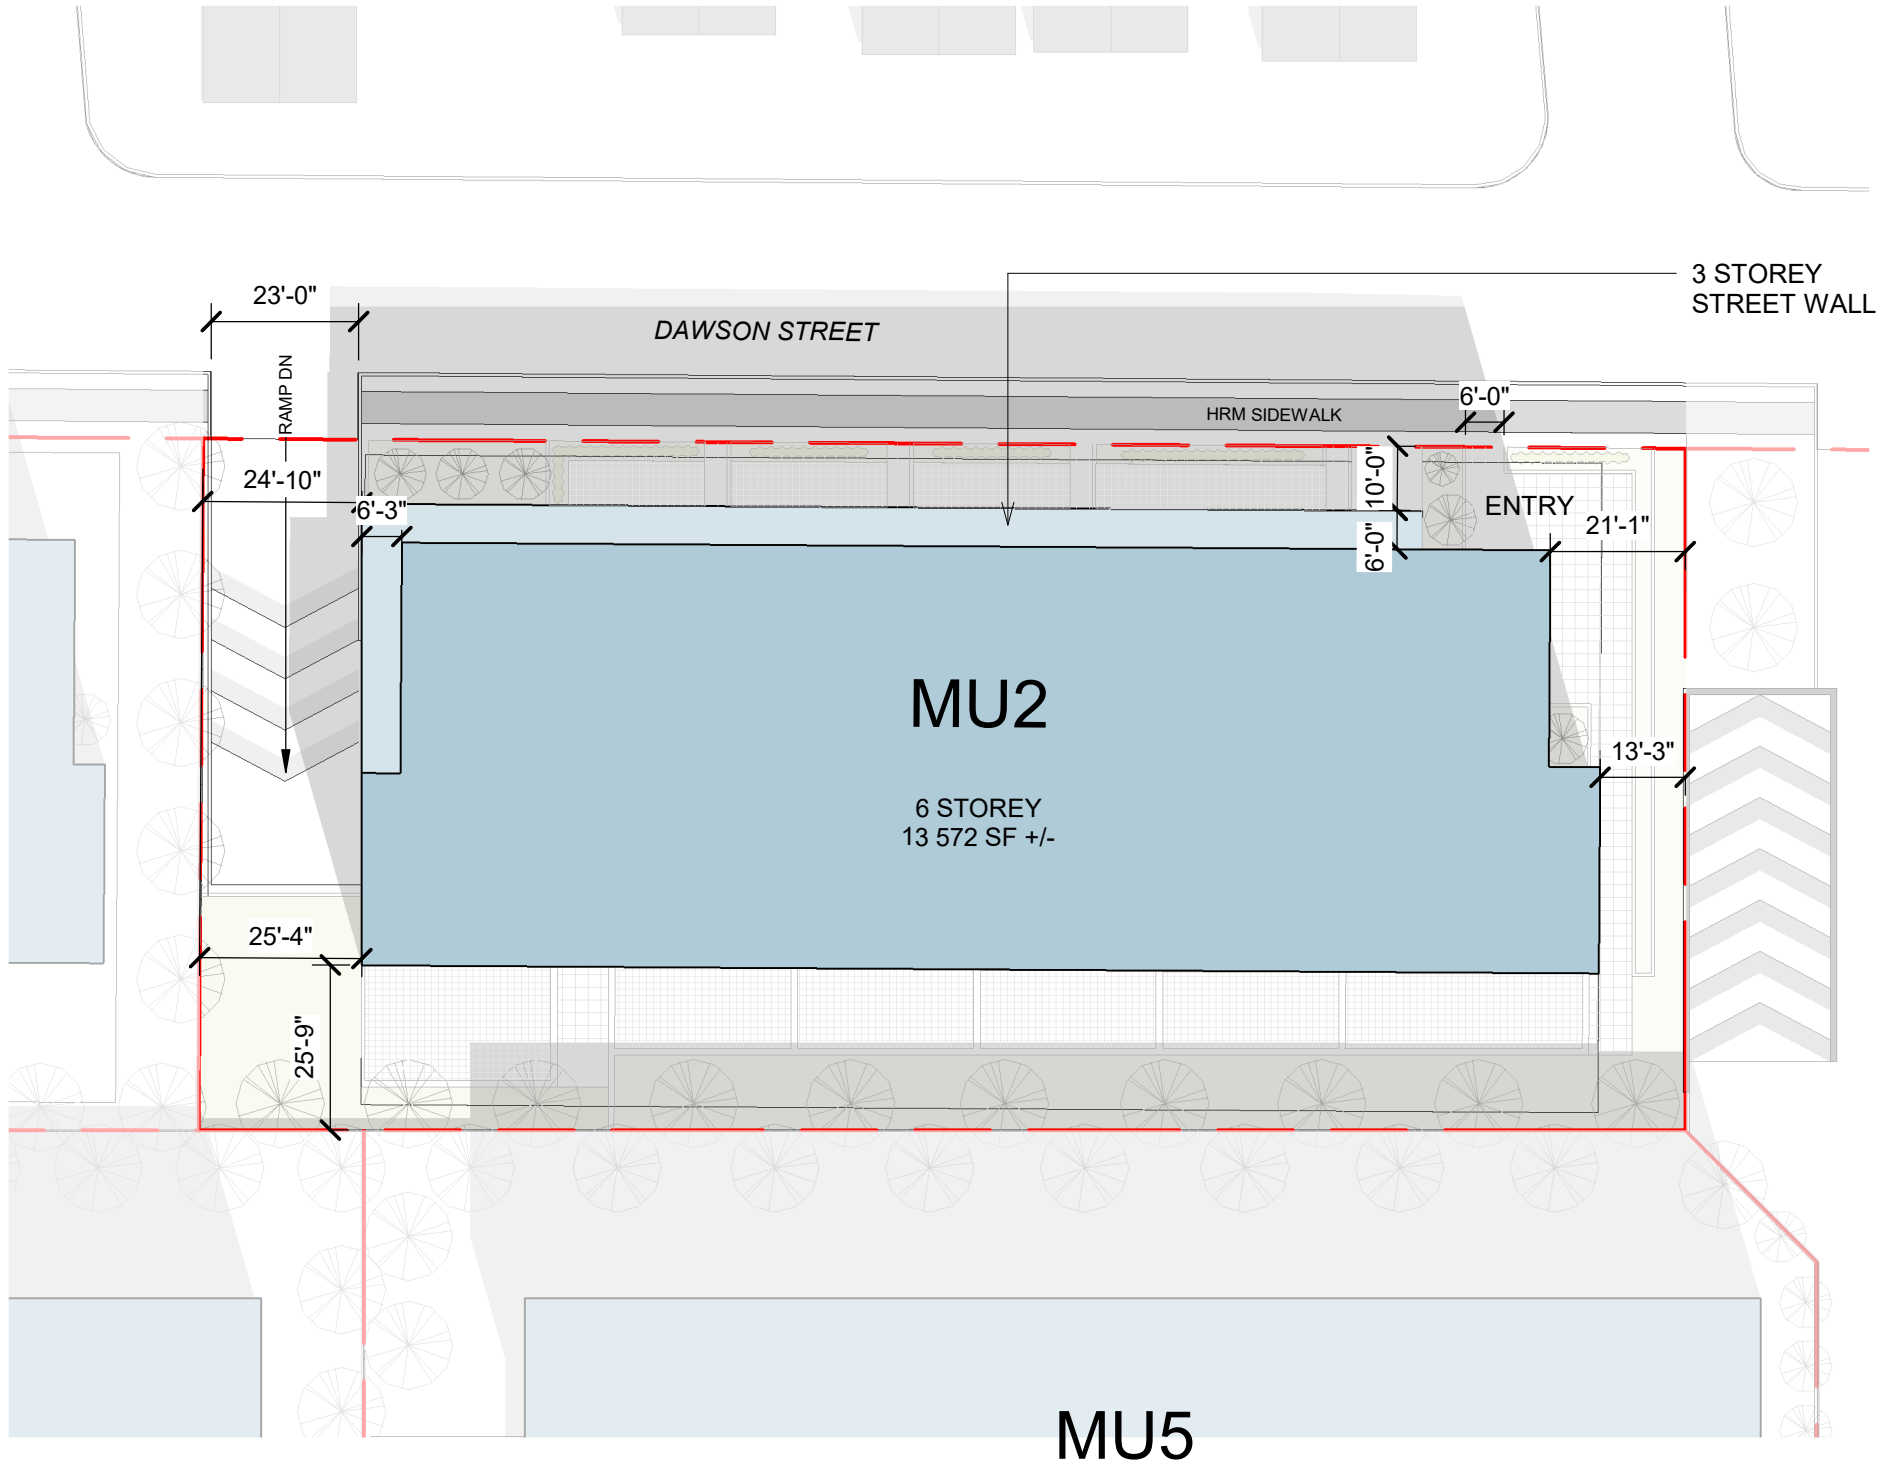


WYSE ROAD MASTER PLAN FEASIBILITY STUDY	
MU2 - LOT SUMMARY DATA	
LOT AREA	± 24 861
STOREYS	6
COVERAGE	54%
GROSS FLOOR AREA	N/A
GF COMMERCIAL	N/A
FAR	N/A
MU2 - UNIT DATA	
LEVEL	TOTAL
100-300	31
400-600	30
UNIT TOTAL	61
MU2 - PARKING	
TOTAL	75

No.	Description	Date

PROJECT	WYSE ROAD
PROJECT ADDRESS	WYSE ROAD
CLIENT	ROBERT GHOSN

DWG TITLE	SCALE	DATE
MU2 - SITE PLAN	As indicated	JUNE 2019
	DRAWN BY	TM
	CHECKED BY	RM
	PROJECT NUMBER	2017-32

DA-10-20

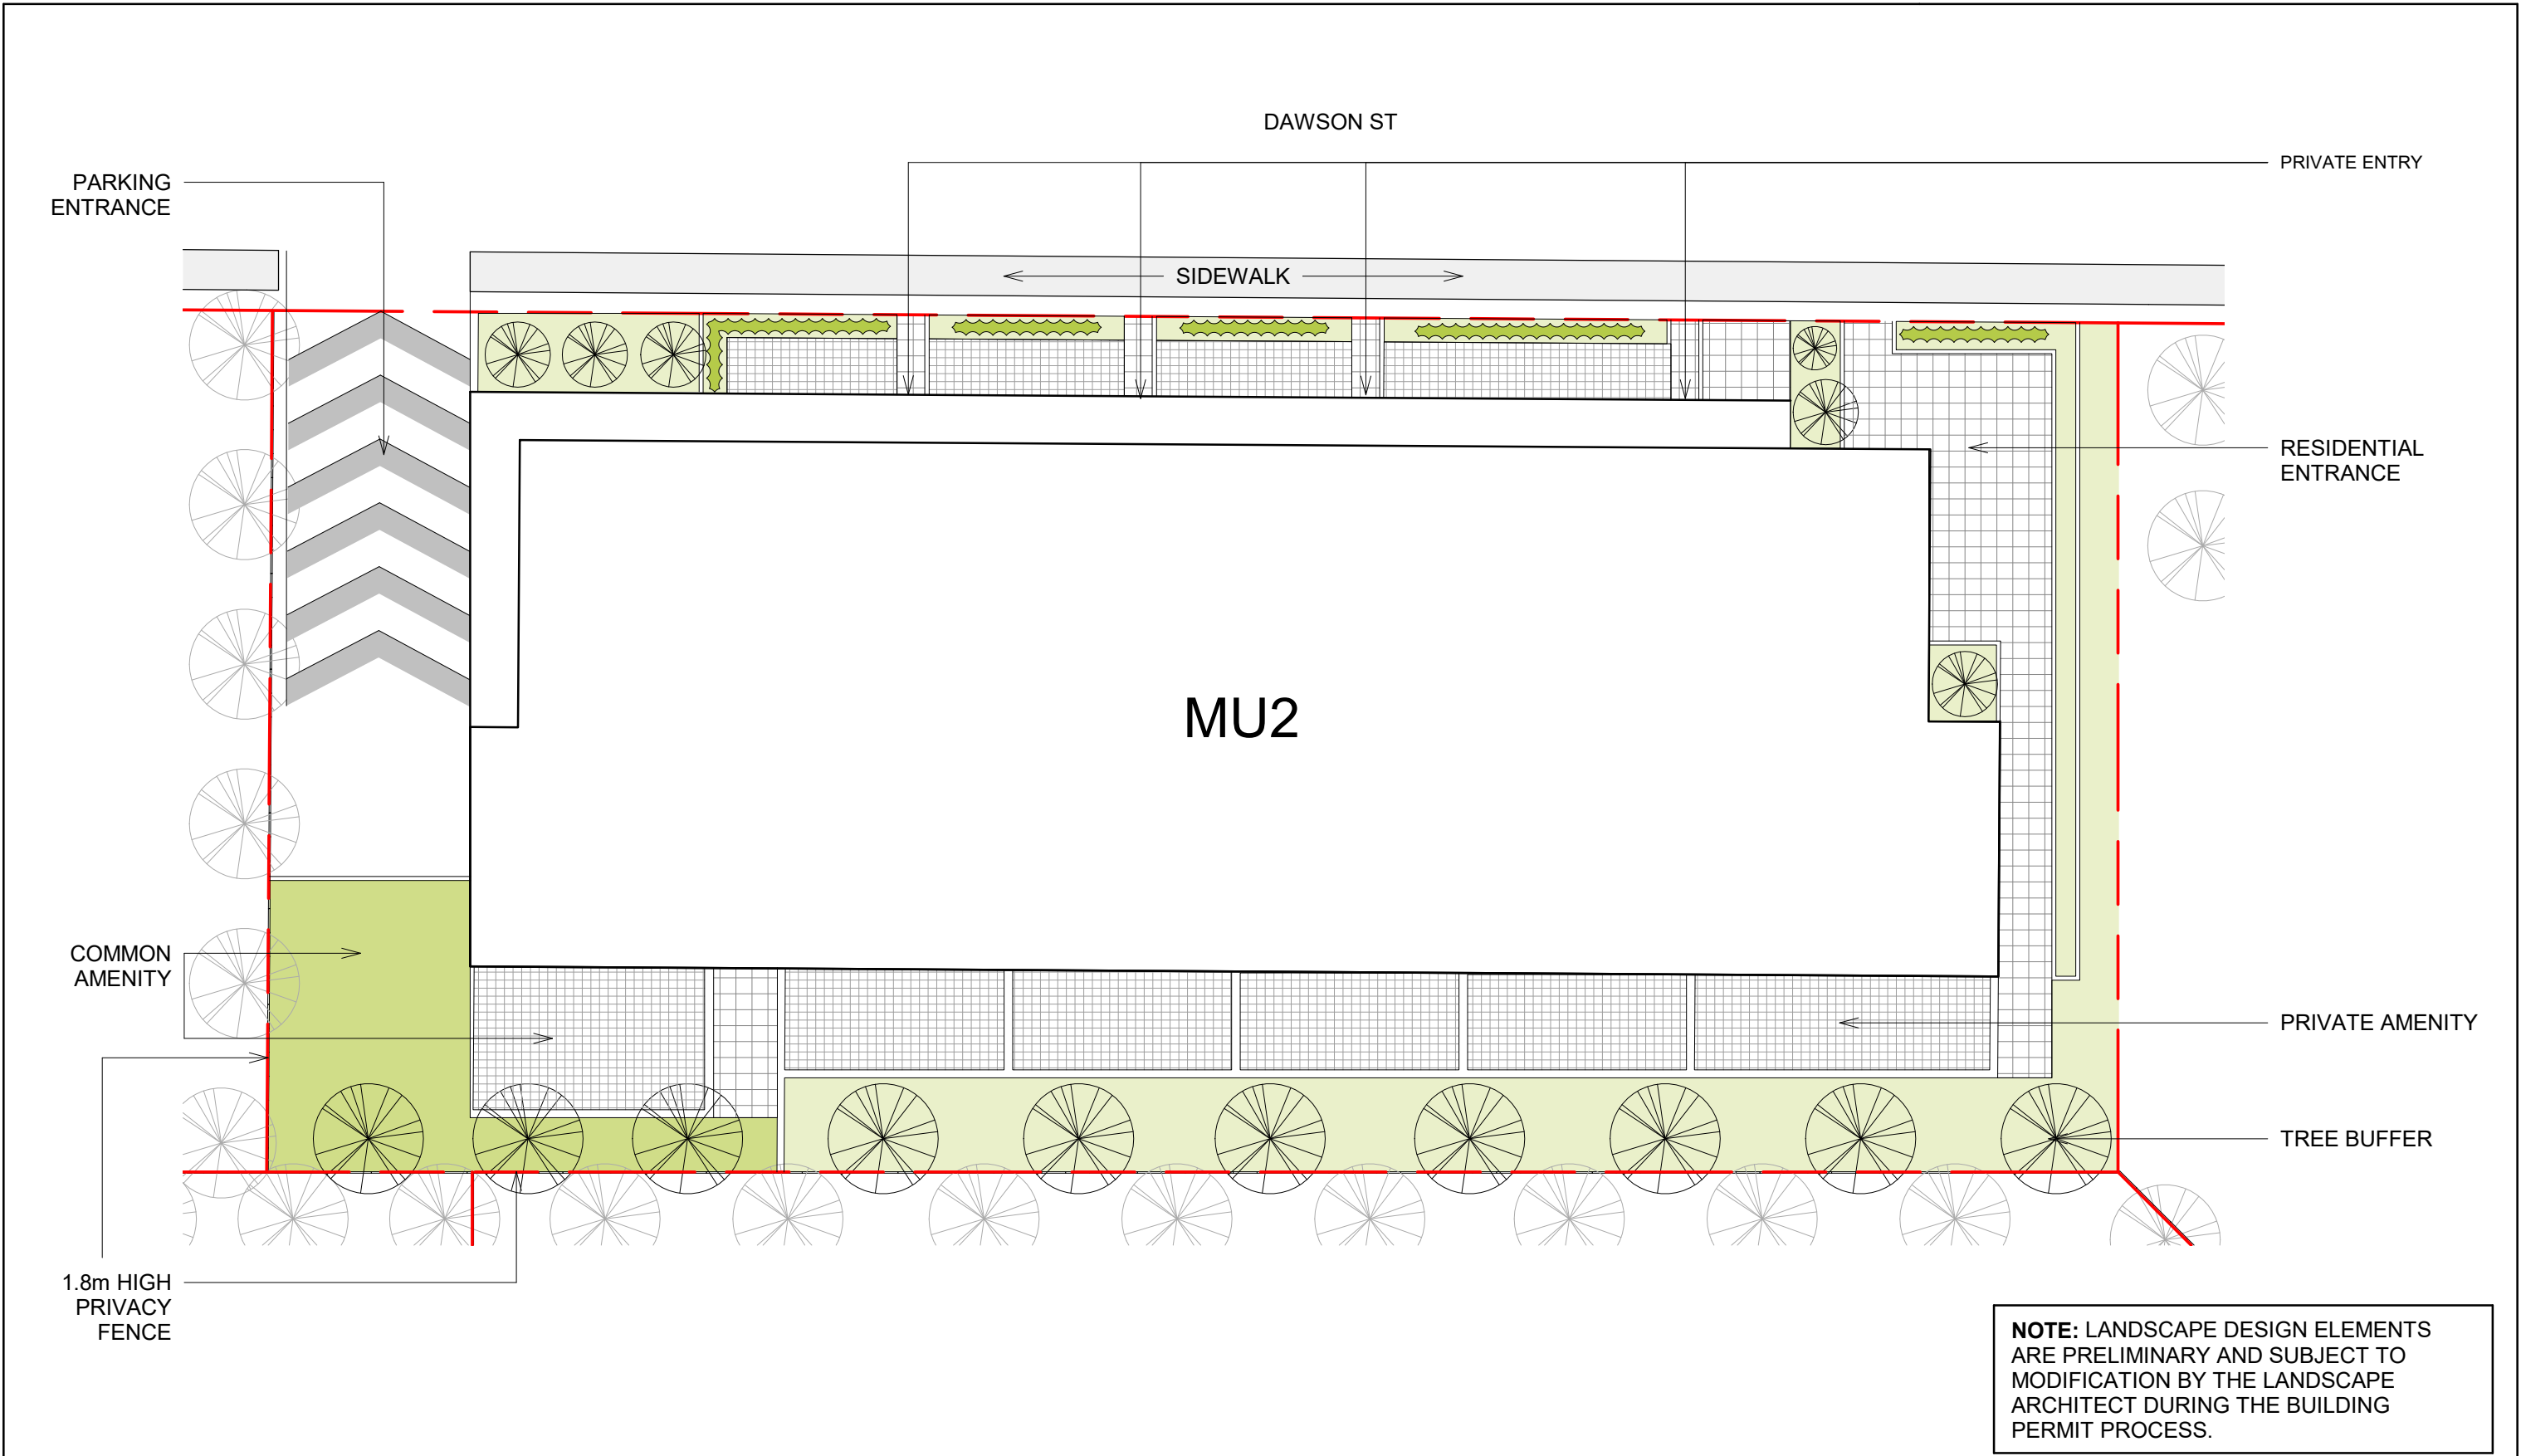

WM FARES

ARCHITECTS

3480 Joseph Howe Dr. | Suite 500 | Halifax, NS B3L 4H7 | 902.457.6676

No.	Description	Date

PROJECT

WYSE ROAD

PROJECT ADDRESS

WYSE ROAD

CLIENT


ROBERT GHOSN

DWG TITLE

MU2 - LANDSCAPE PLAN

SCALE	1" = 20'-0"	DATE	JUNE 2019
DRAWN BY	TM	DA-10-21	
CHECKED BY	RM		
PROJECT NUMBER	2017-32		

2019-06-18 3:32:45 PM

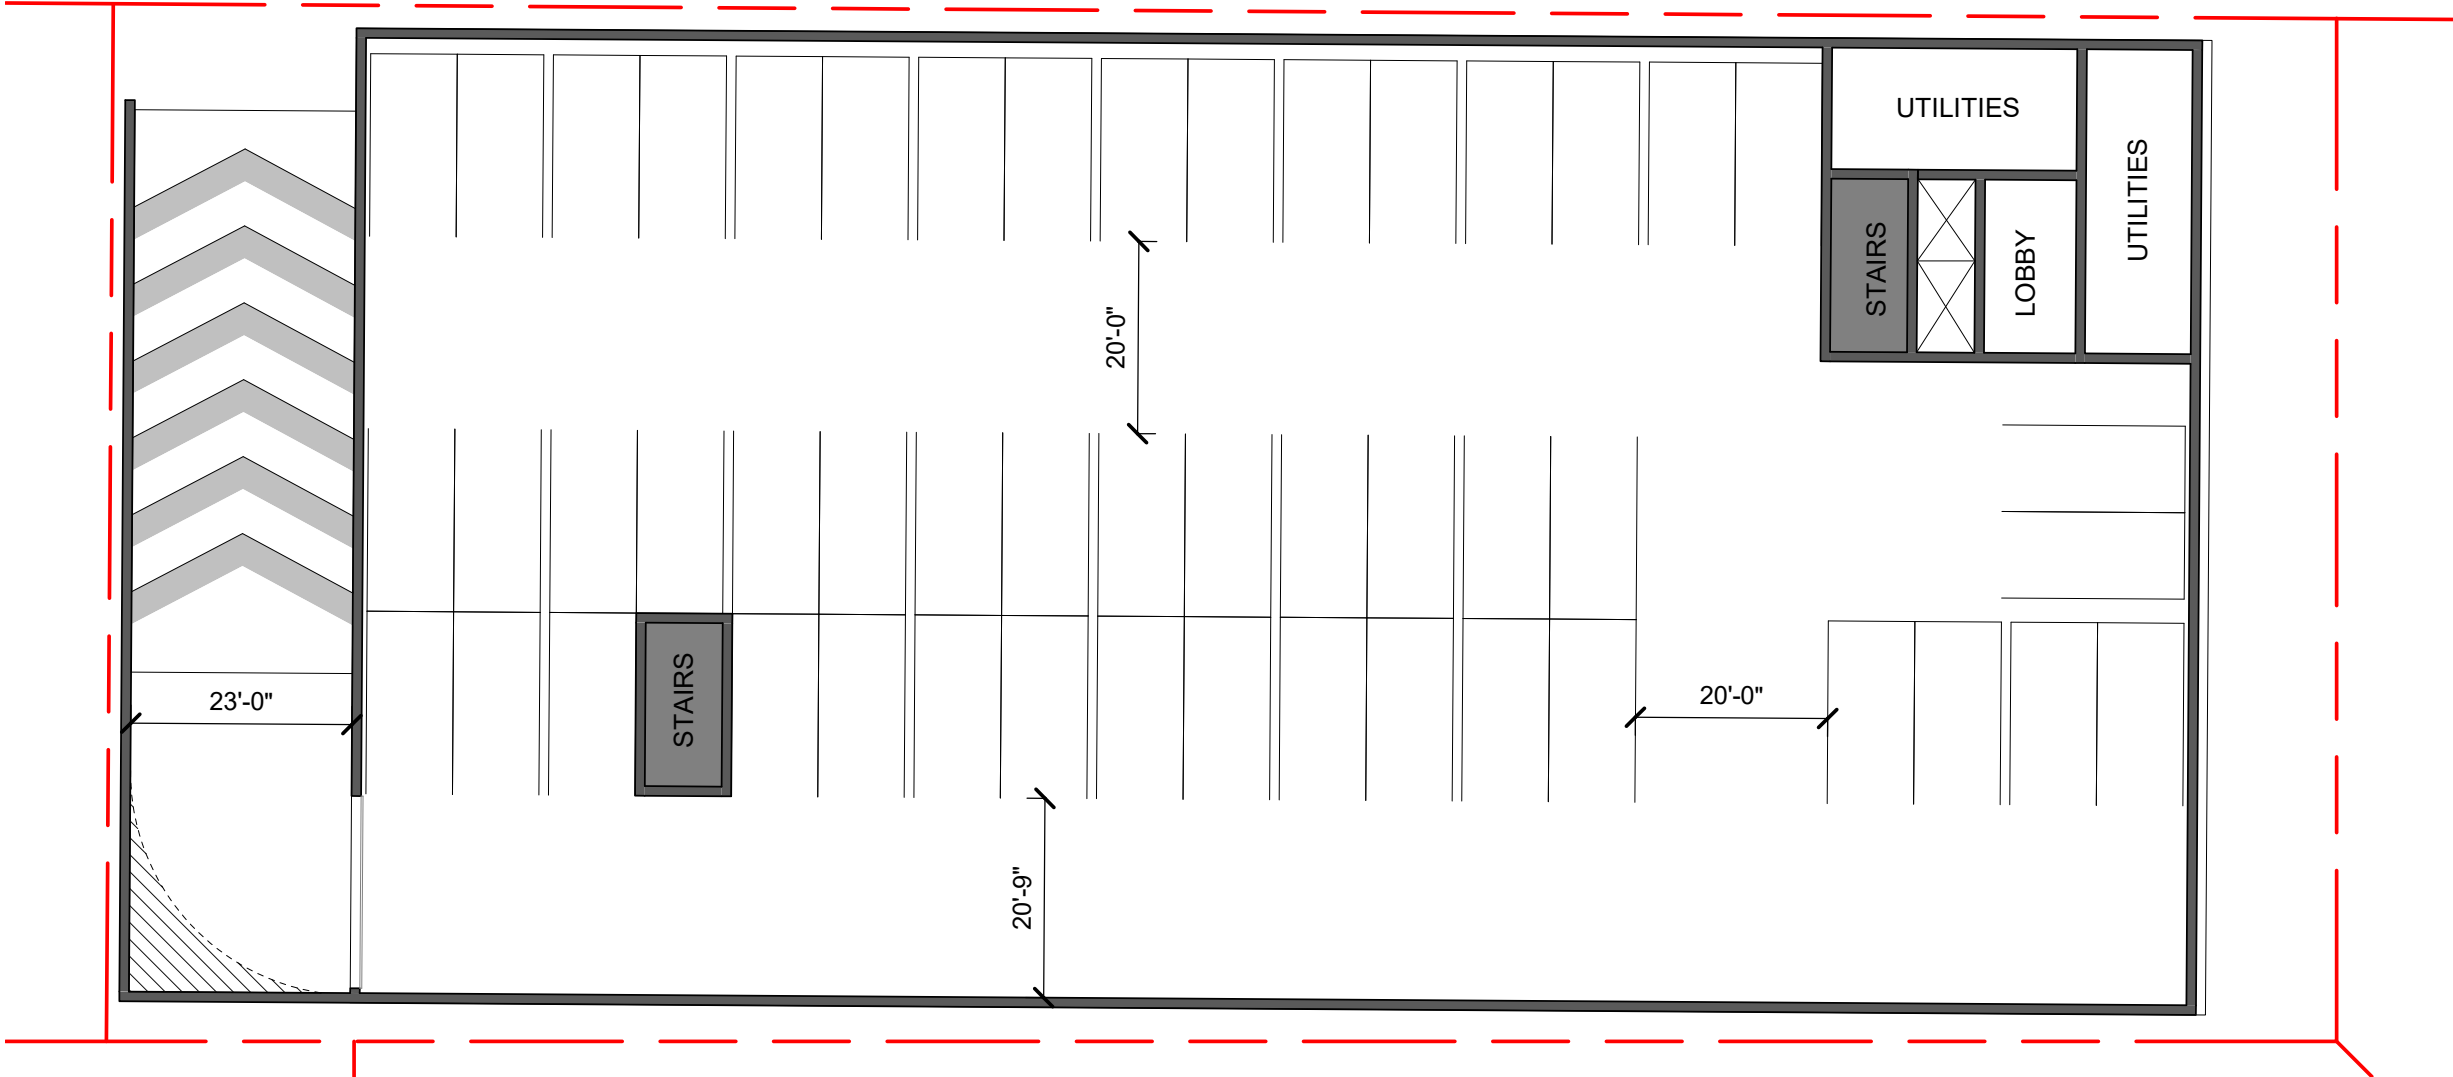

WM FARES

ARCHITECTS

3480 Joseph Howe Dr. | Suite 500 | Halifax, NS B3L 4H7 | 902.457.6676


No.	Description	Date

PROJECT	WYSE ROAD
PROJECT ADDRESS	WYSE ROAD
CLIENT	ROBERT GHOSN

DWG TITLE	MU2 - TYPICAL PARKING PLAN
-----------	-------------------------------

SCALE	1" = 20'-0"
DRAWN BY	TM
CHECKED BY	RM
PROJECT NUMBER	2017-32

DATE	JUNE 2019
DA-10-22	

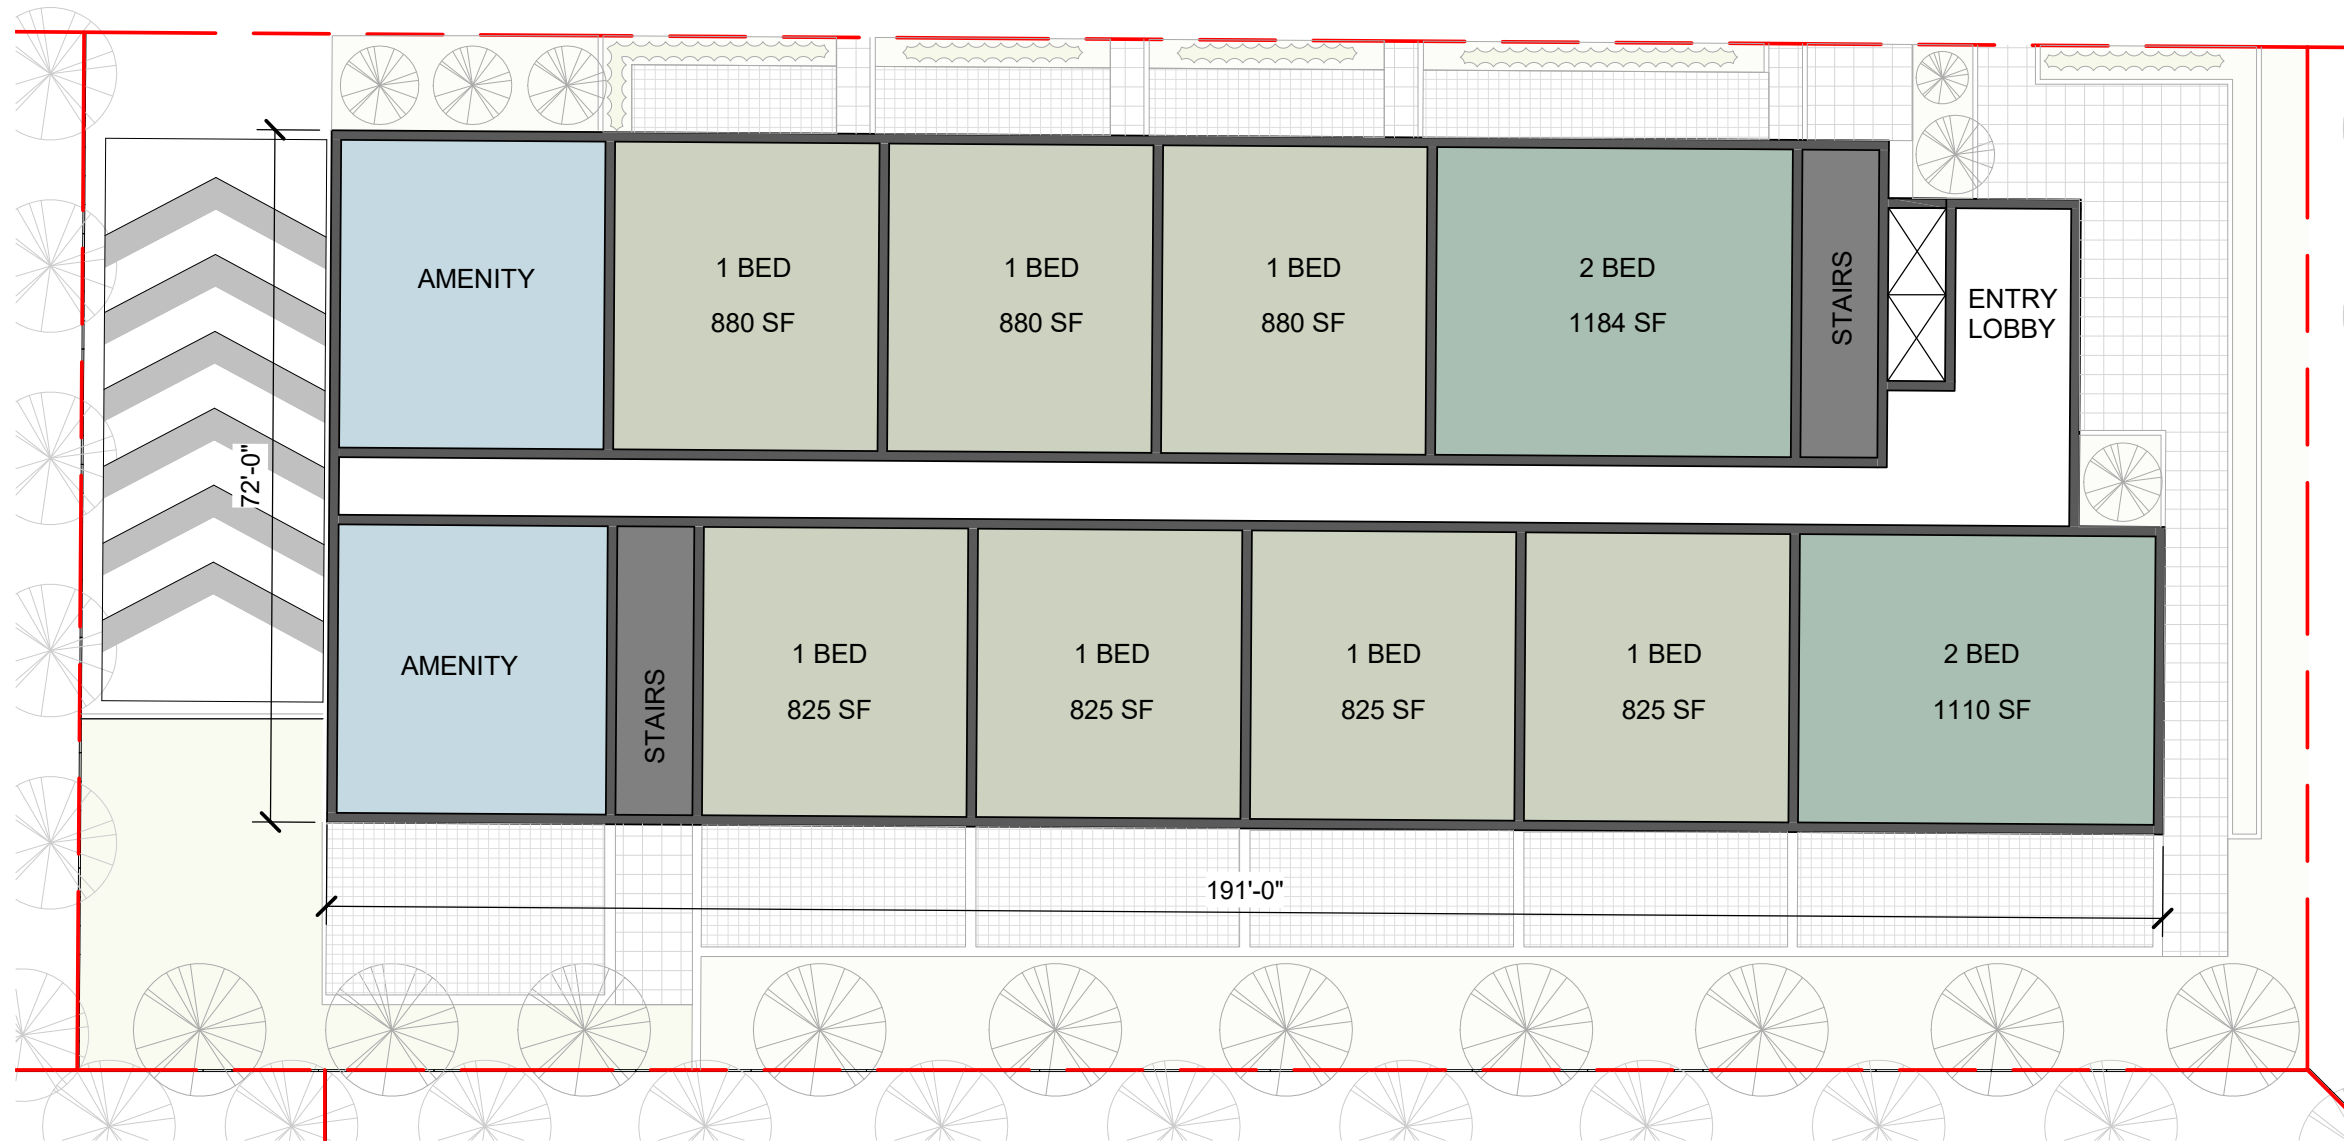

WM FARES

ARCHITECTS

3480 Joseph Howe Dr. | Suite 500 | Halifax, NS B3L 4H7 | 902.457.6676


No.	Description	Date

PROJECT	WYSE ROAD
PROJECT ADDRESS	WYSE ROAD
CLIENT	ROBERT GHOSN

DWG TITLE	MU2 - 100 - 300 RESIDENTIAL
-----------	--------------------------------

SCALE	1" = 20'-0"
DRAWN BY	TM
CHECKED BY	RM
PROJECT NUMBER	2017-32

DATE	JUNE 2019
DA-10-23	

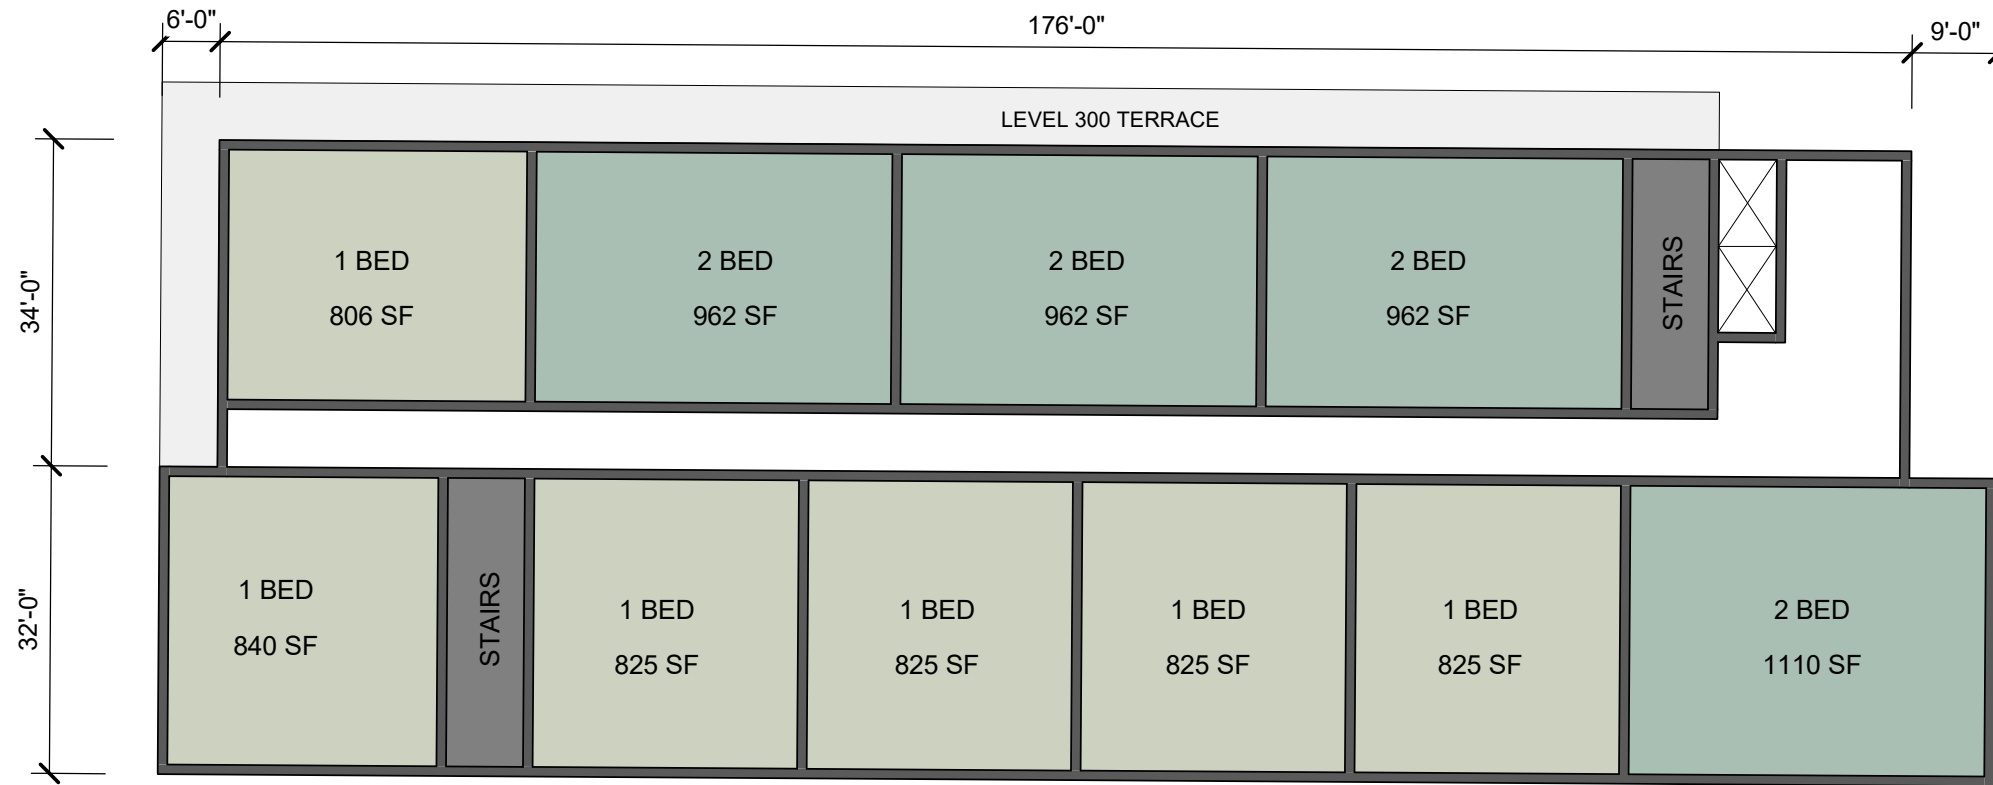

WM FARES
ARCHITECTS

3480 Joseph Howe Dr. | Suite 500 | Halifax, NS B3L 4H7 | 902.457.6676


No.	Description	Date

PROJECT	WYSE ROAD
PROJECT ADDRESS	WYSE ROAD
CLIENT	ROBERT GHOSN

DWG TITLE	MU2 - 400 - 600 RESIDENTIAL
-----------	--------------------------------

SCALE	1" = 20'-0"
DRAWN BY	TM
CHECKED BY	RM
PROJECT NUMBER	2017-32

DATE	JUNE 2019
DA-10-24	

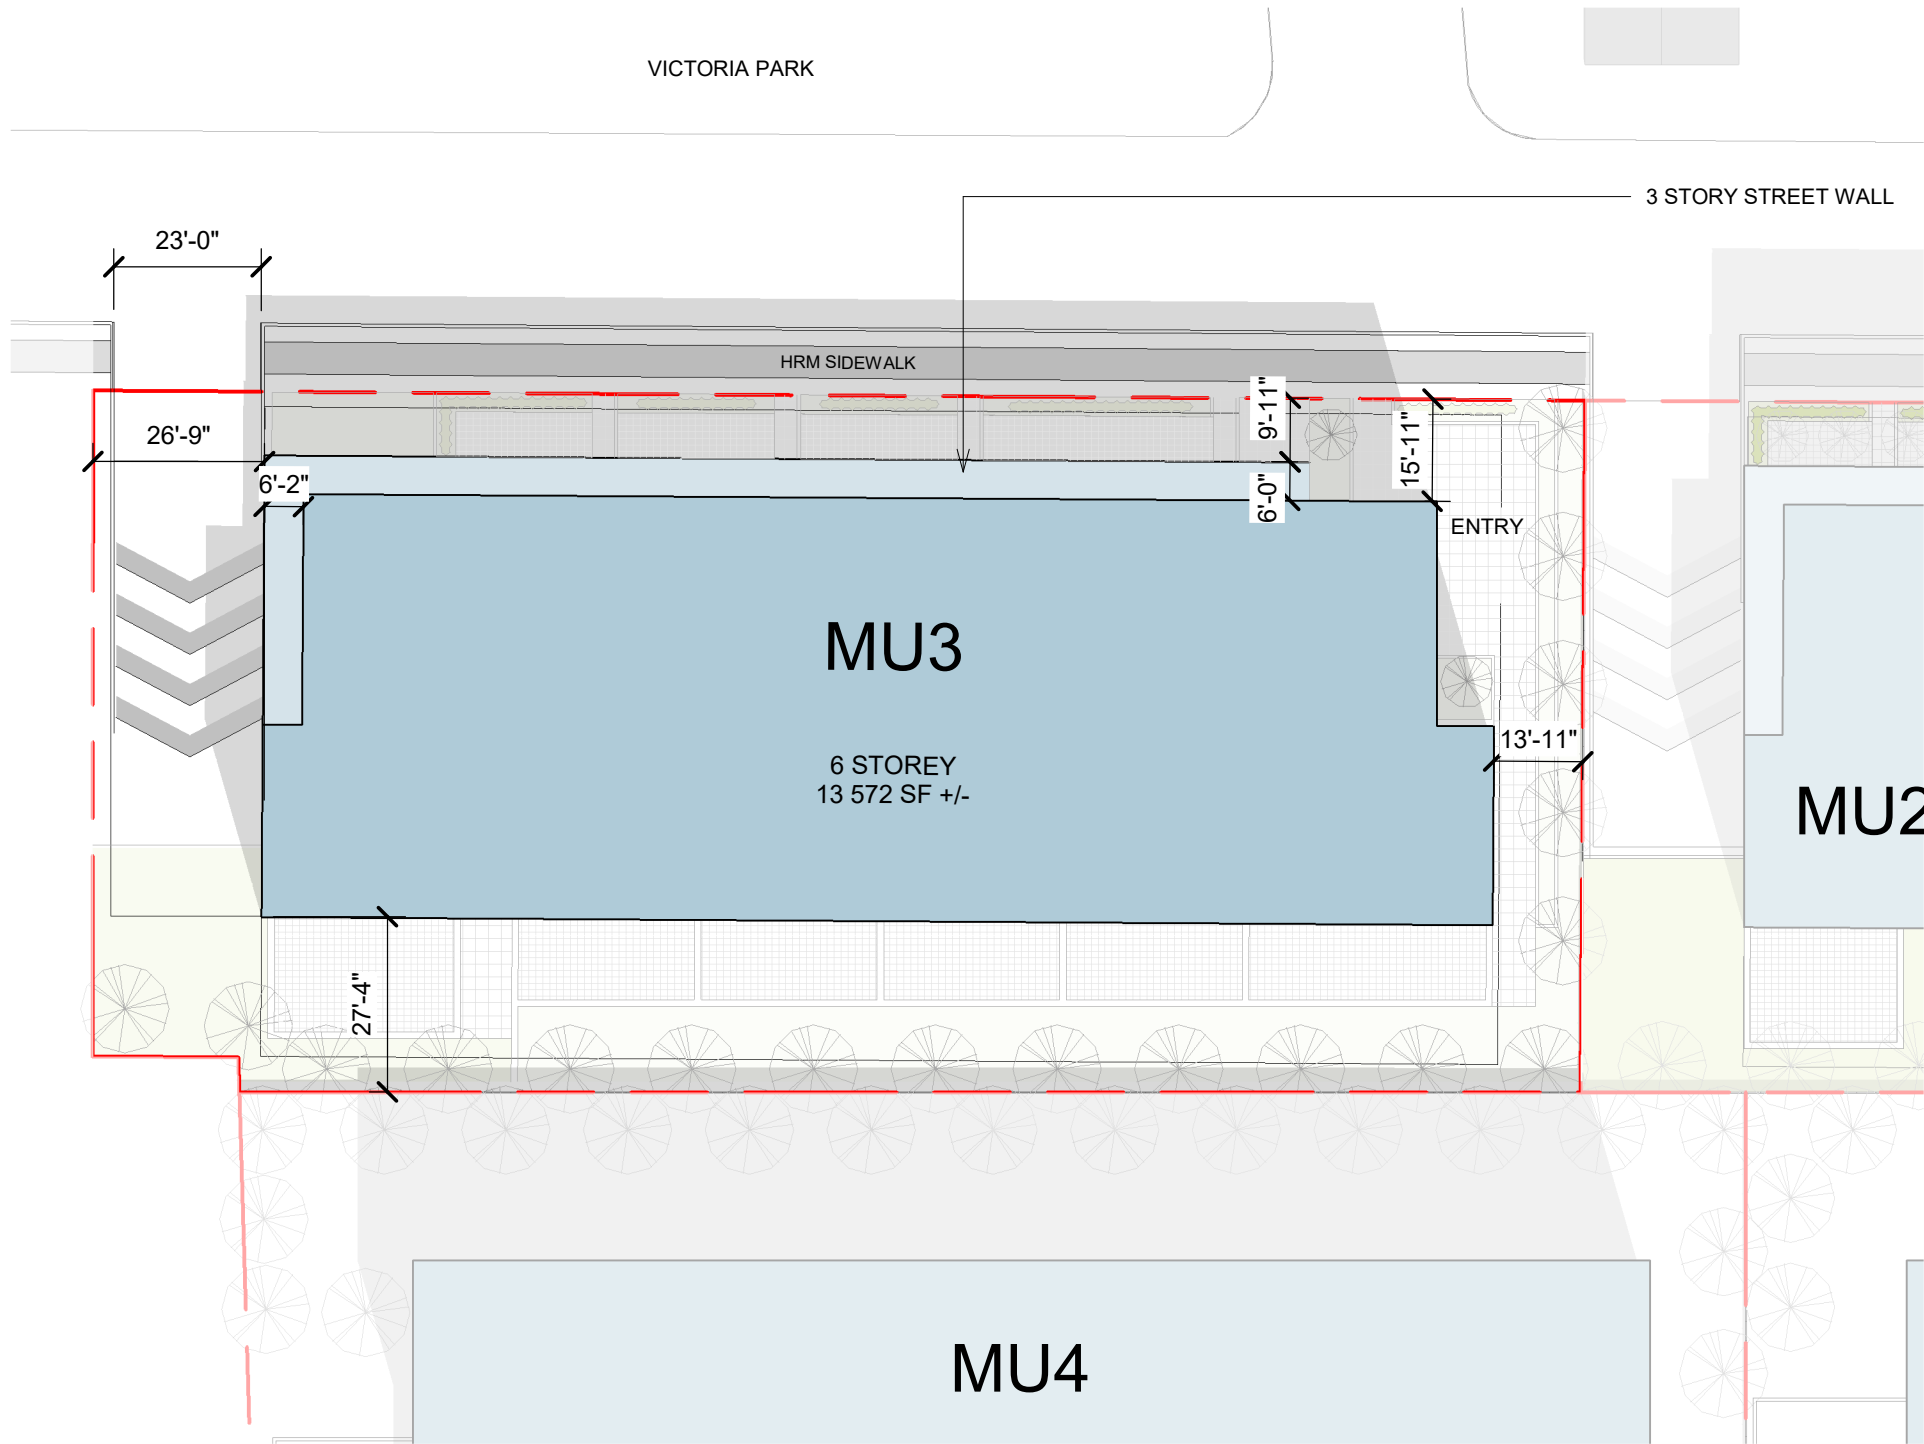

WYSE ROAD MASTER PLAN FEASIBILITY STUDY	
MU3 - LOT SUMMARY DATA	
LOT AREA	± 25 158
STOREYS	6
COVERAGE	53%
GROSS FLOOR AREA	N/A
GF COMMERCIAL	N/A
FAR	N/A
MU2 - UNIT DATA	
LEVEL	TOTAL
100-300	31
400-600	30
UNIT TOTAL	61
MU2 - PARKING	
TOTAL	75


No.	Description	Date

PROJECT	WYSE ROAD
PROJECT ADDRESS	WYSE ROAD
CLIENT	ROBERT GHOSN

DWG TITLE	MU3 - SITE PLAN
-----------	-----------------

SCALE	As indicated
DRAWN BY	TM
CHECKED BY	RM
PROJECT NUMBER	2017-32

DATE	JUNE 2019
DA-10-30	

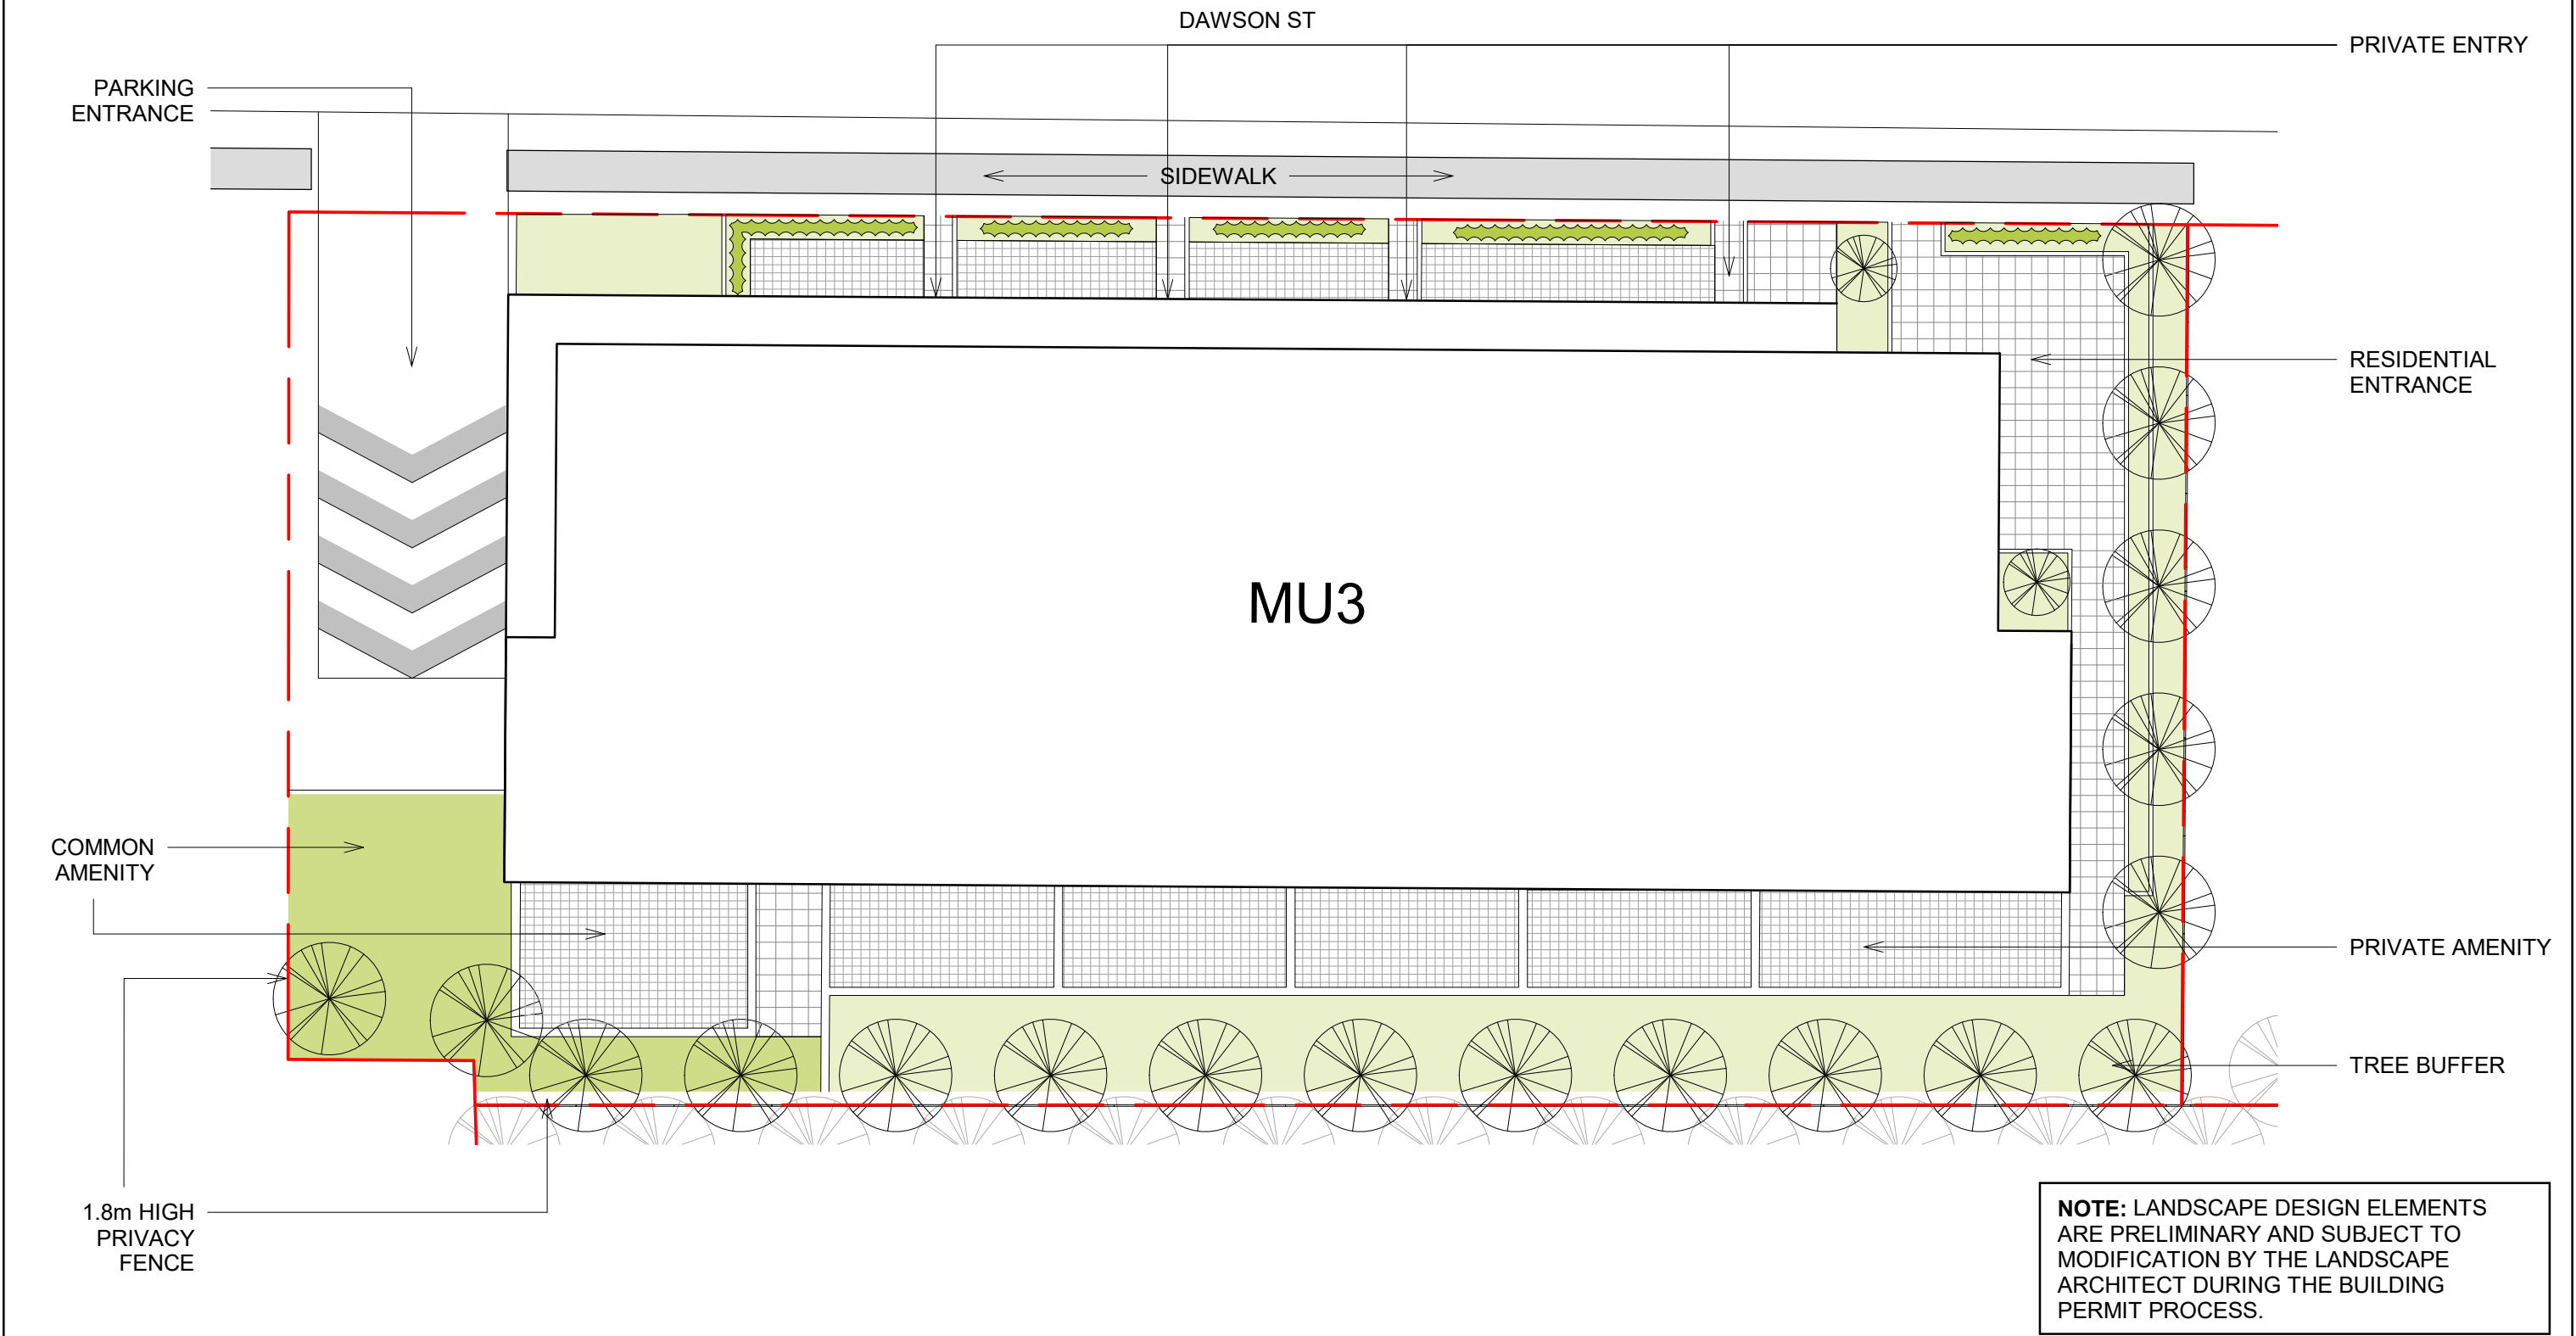

NOTE: LANDSCAPE DESIGN ELEMENTS ARE PRELIMINARY AND SUBJECT TO MODIFICATION BY THE LANDSCAPE ARCHITECT DURING THE BUILDING PERMIT PROCESS.

WM FARES

ARCHITECTS

3480 Joseph Howe Dr. | Suite 500 | Halifax, NS B3L 4H7 | 902.457.6676

No.	Description	Date

PROJECT

WYSE ROAD

PROJECT ADDRESS

WYSE ROAD


CLIENT

ROBERT GHOSN

DWG TITLE

MU3 - LANDSCAPE PLAN

SCALE	1" = 20'-0"	DATE	JUNE 2019
DRAWN BY	TM	DA-10-31	
CHECKED BY	RM		
PROJECT NUMBER	2017-32		

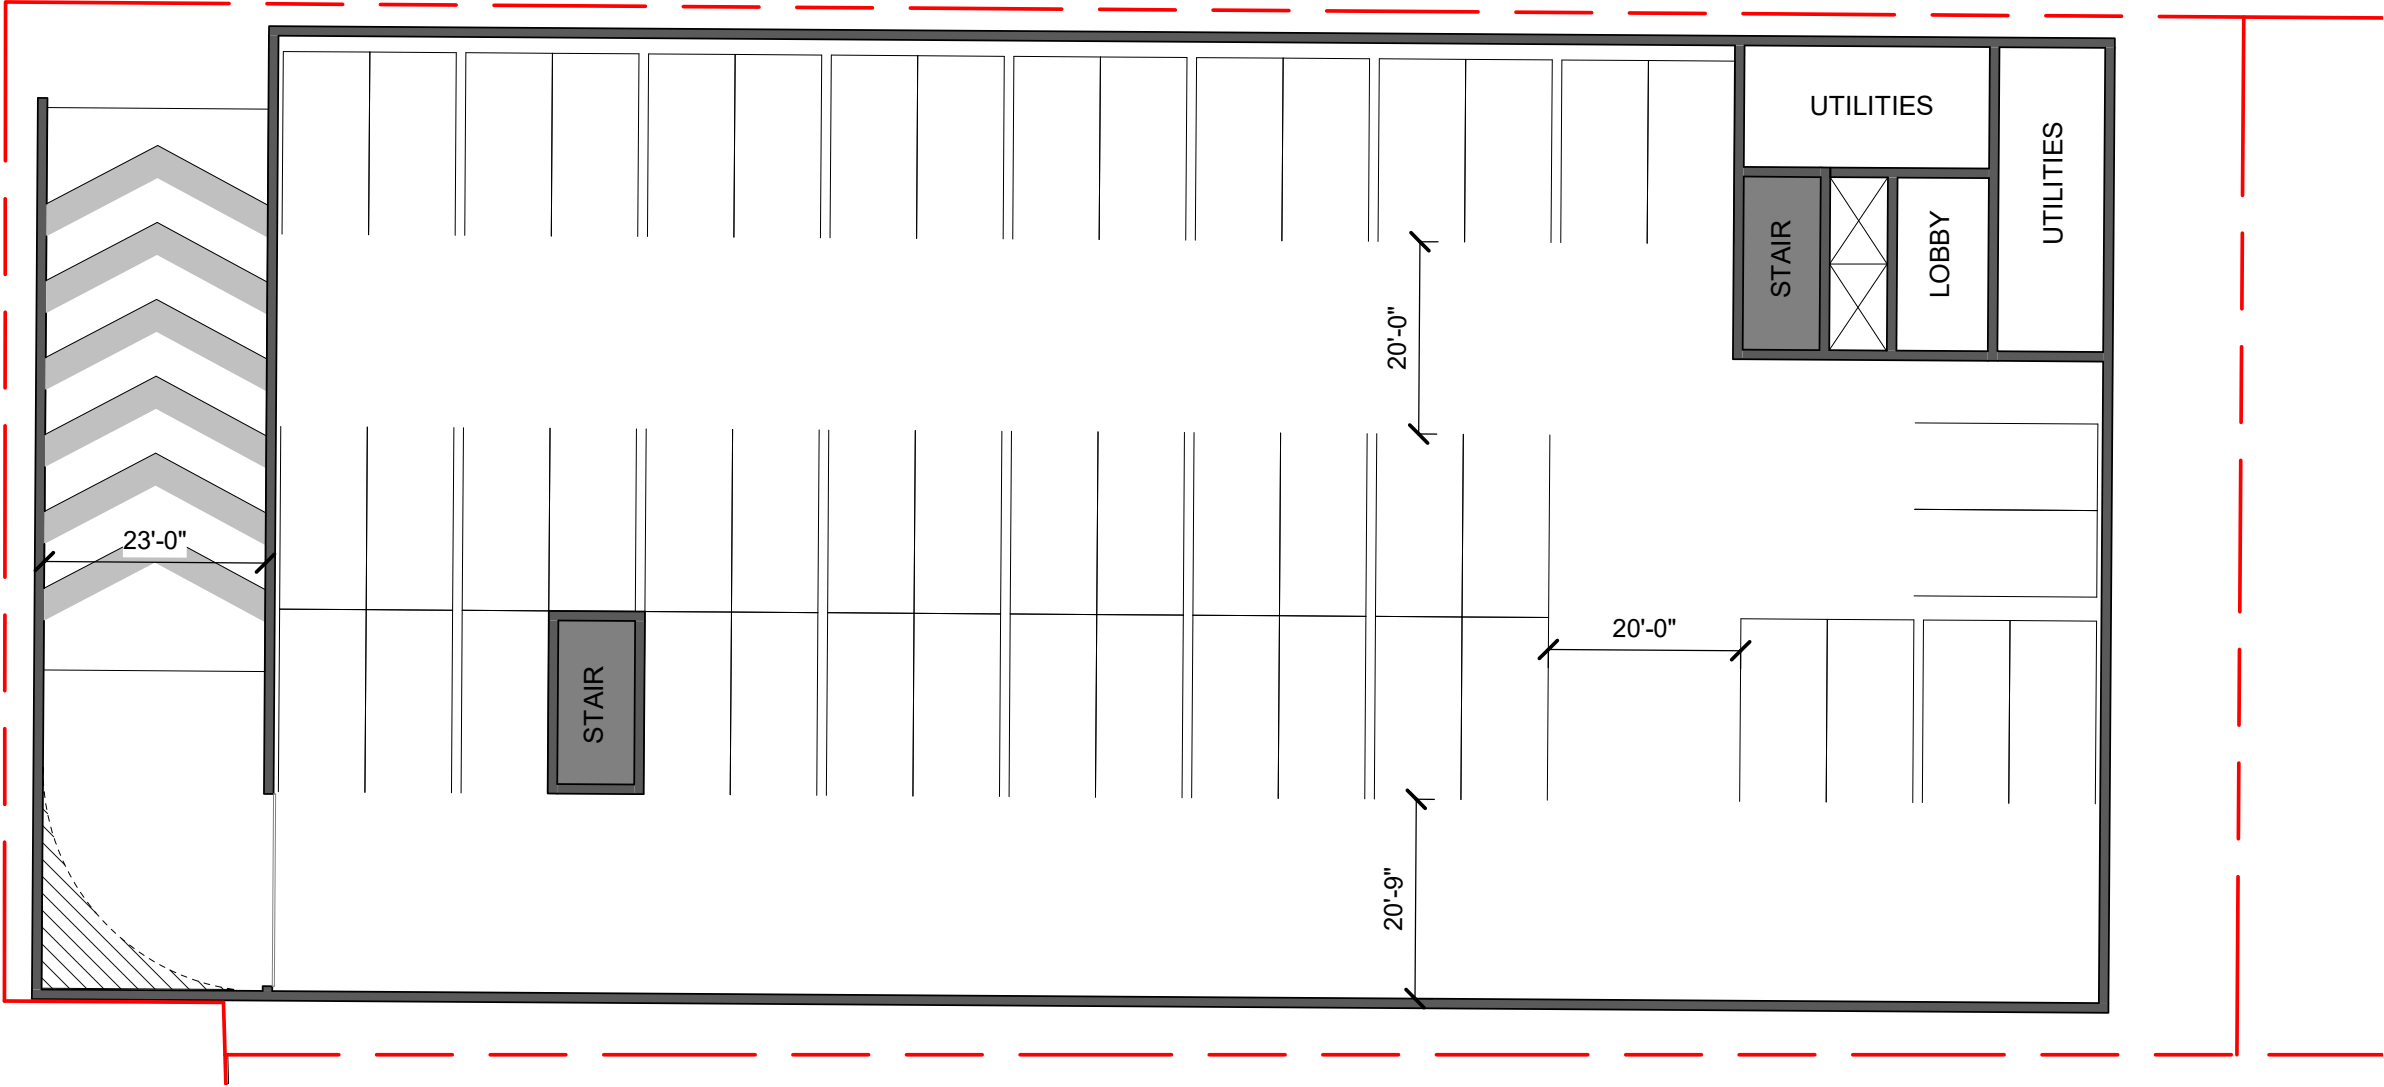

WM FARES
ARCHITECTS

3480 Joseph Howe Dr. | Suite 500 | Halifax, NS B3L 4H7 | 902.457.6676


No.	Description	Date

PROJECT	WYSE ROAD
PROJECT ADDRESS	WYSE ROAD
CLIENT	ROBERT GHOSN

DWG TITLE	MU3 - TYPICAL PARKING PLAN
-----------	-------------------------------

SCALE	1" = 20'-0"
DRAWN BY	TM
CHECKED BY	RM
PROJECT NUMBER	2017-32

DATE	JUNE 2019
DA-10-32	

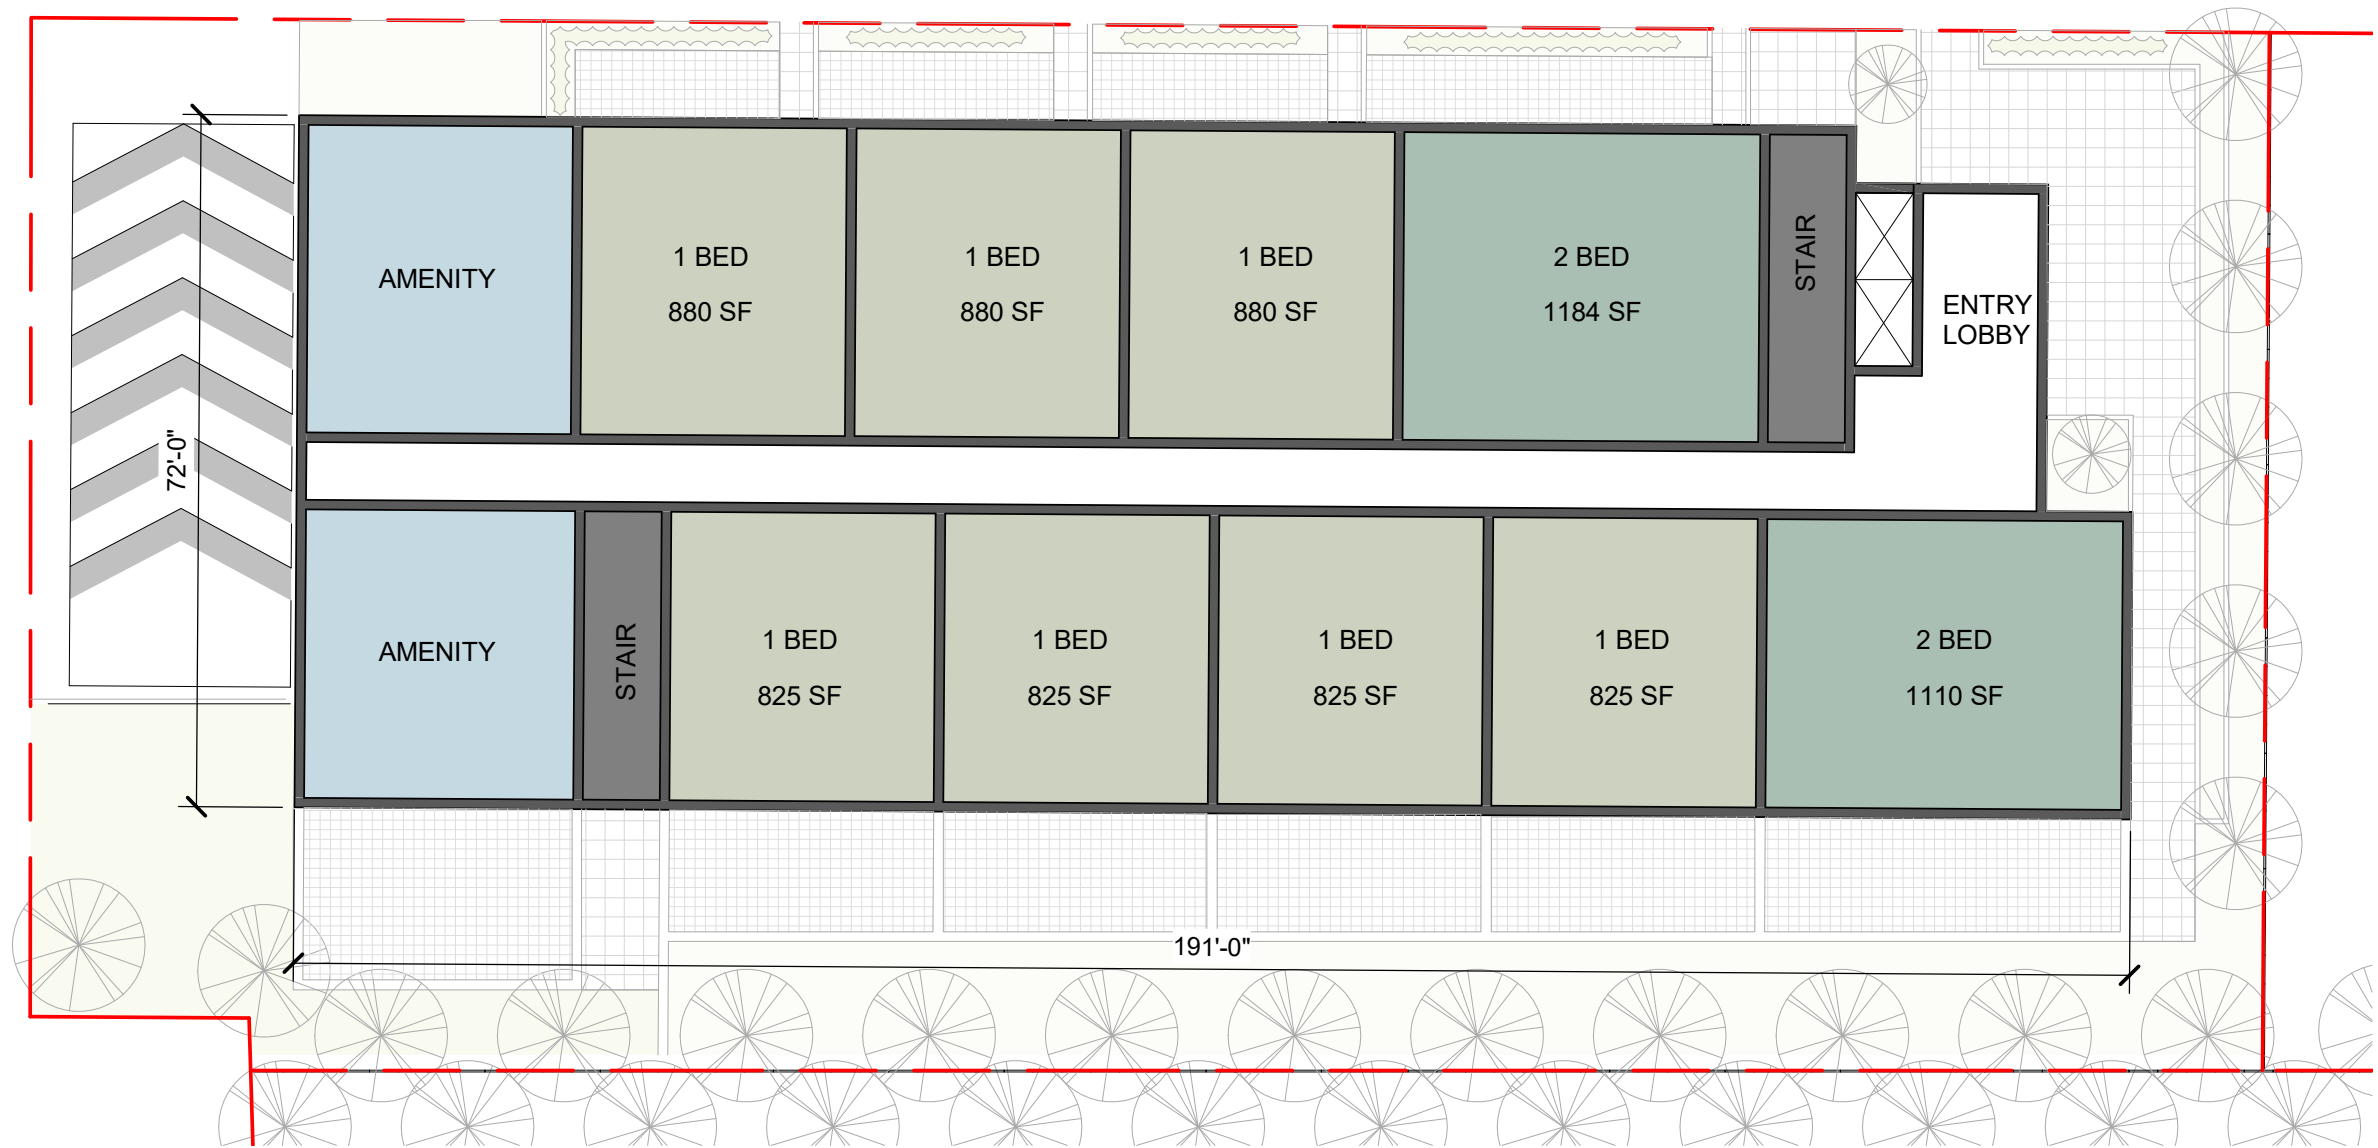

WM FARES

ARCHITECTS

3480 Joseph Howe Dr. | Suite 500 | Halifax, NS B3L 4H7 | 902.457.6676


No.	Description	Date

PROJECT	WYSE ROAD
PROJECT ADDRESS	WYSE ROAD
CLIENT	ROBERT GHOSN

DWG TITLE	MU3 - 100 - 300 RESIDENTIAL
-----------	--------------------------------

SCALE	1" = 20'-0"
DRAWN BY	TM
CHECKED BY	RM
PROJECT NUMBER	2017-32

DATE	JUNE 2019
DA-10-33	

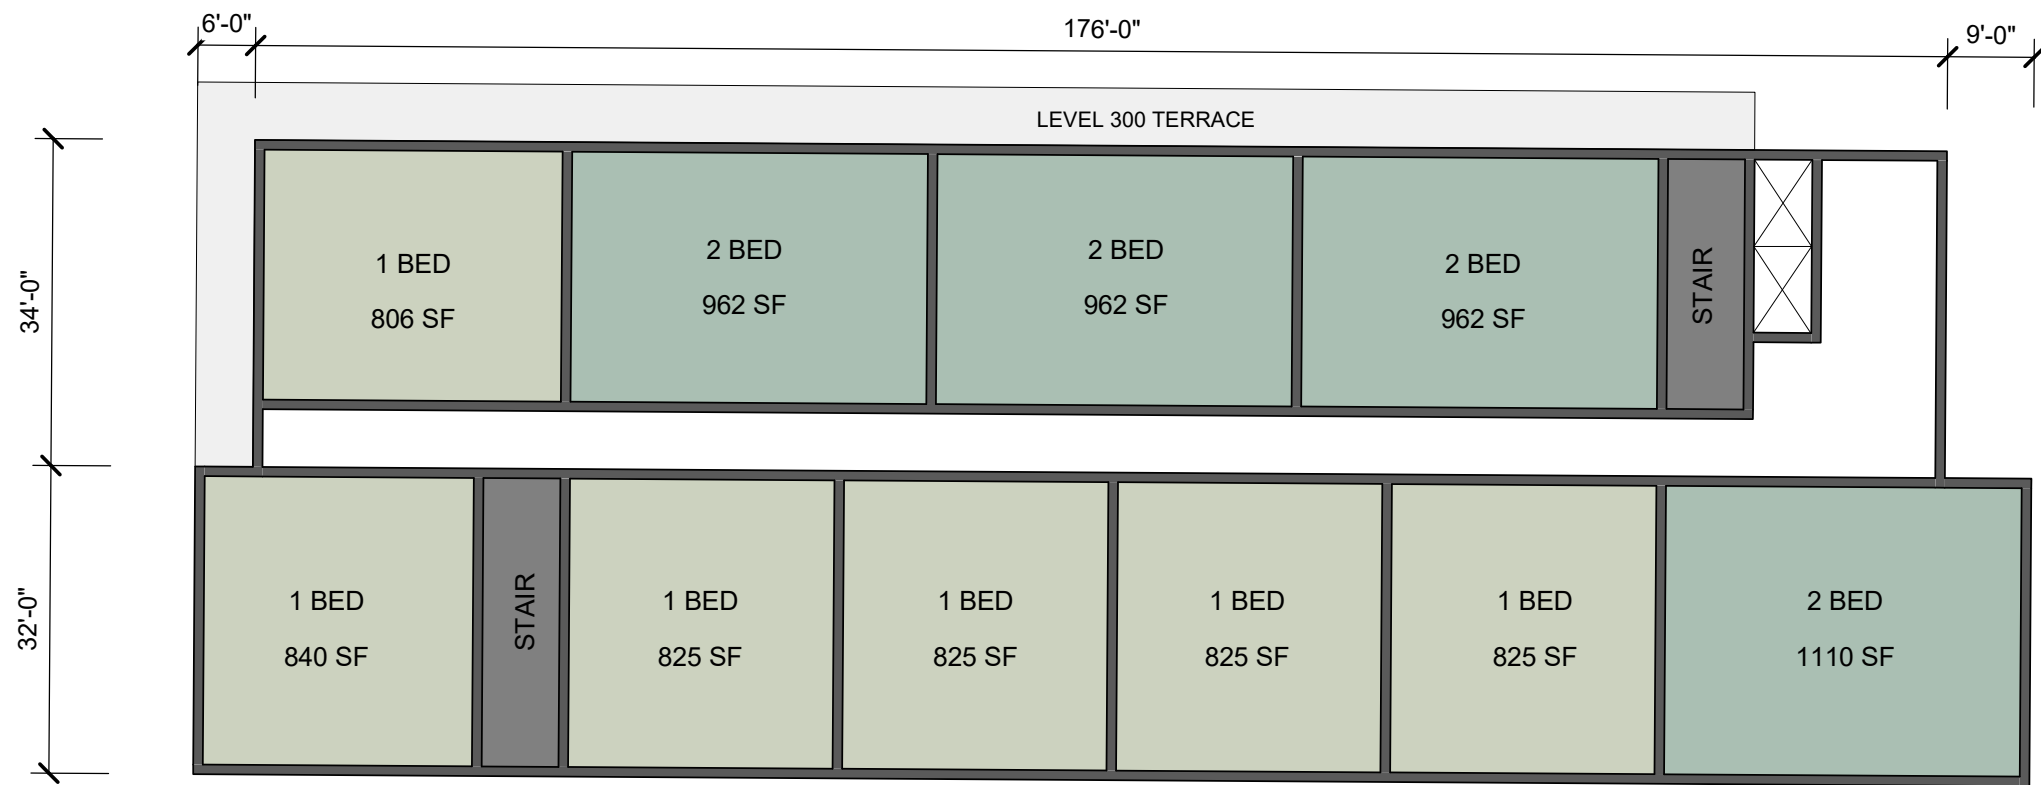

WM FARES
ARCHITECTS

3480 Joseph Howe Dr. | Suite 500 | Halifax, NS B3L 4H7 | 902.457.6676


No.	Description	Date

PROJECT	WYSE ROAD
PROJECT ADDRESS	WYSE ROAD
CLIENT	ROBERT GHOSN

DWG TITLE	MU3 - 400 - 600 RESIDENTIAL
-----------	--------------------------------

SCALE	1" = 20'-0"
DRAWN BY	TM
CHECKED BY	RM
PROJECT NUMBER	2017-32

DATE	JUNE 2019
DA-10-34	

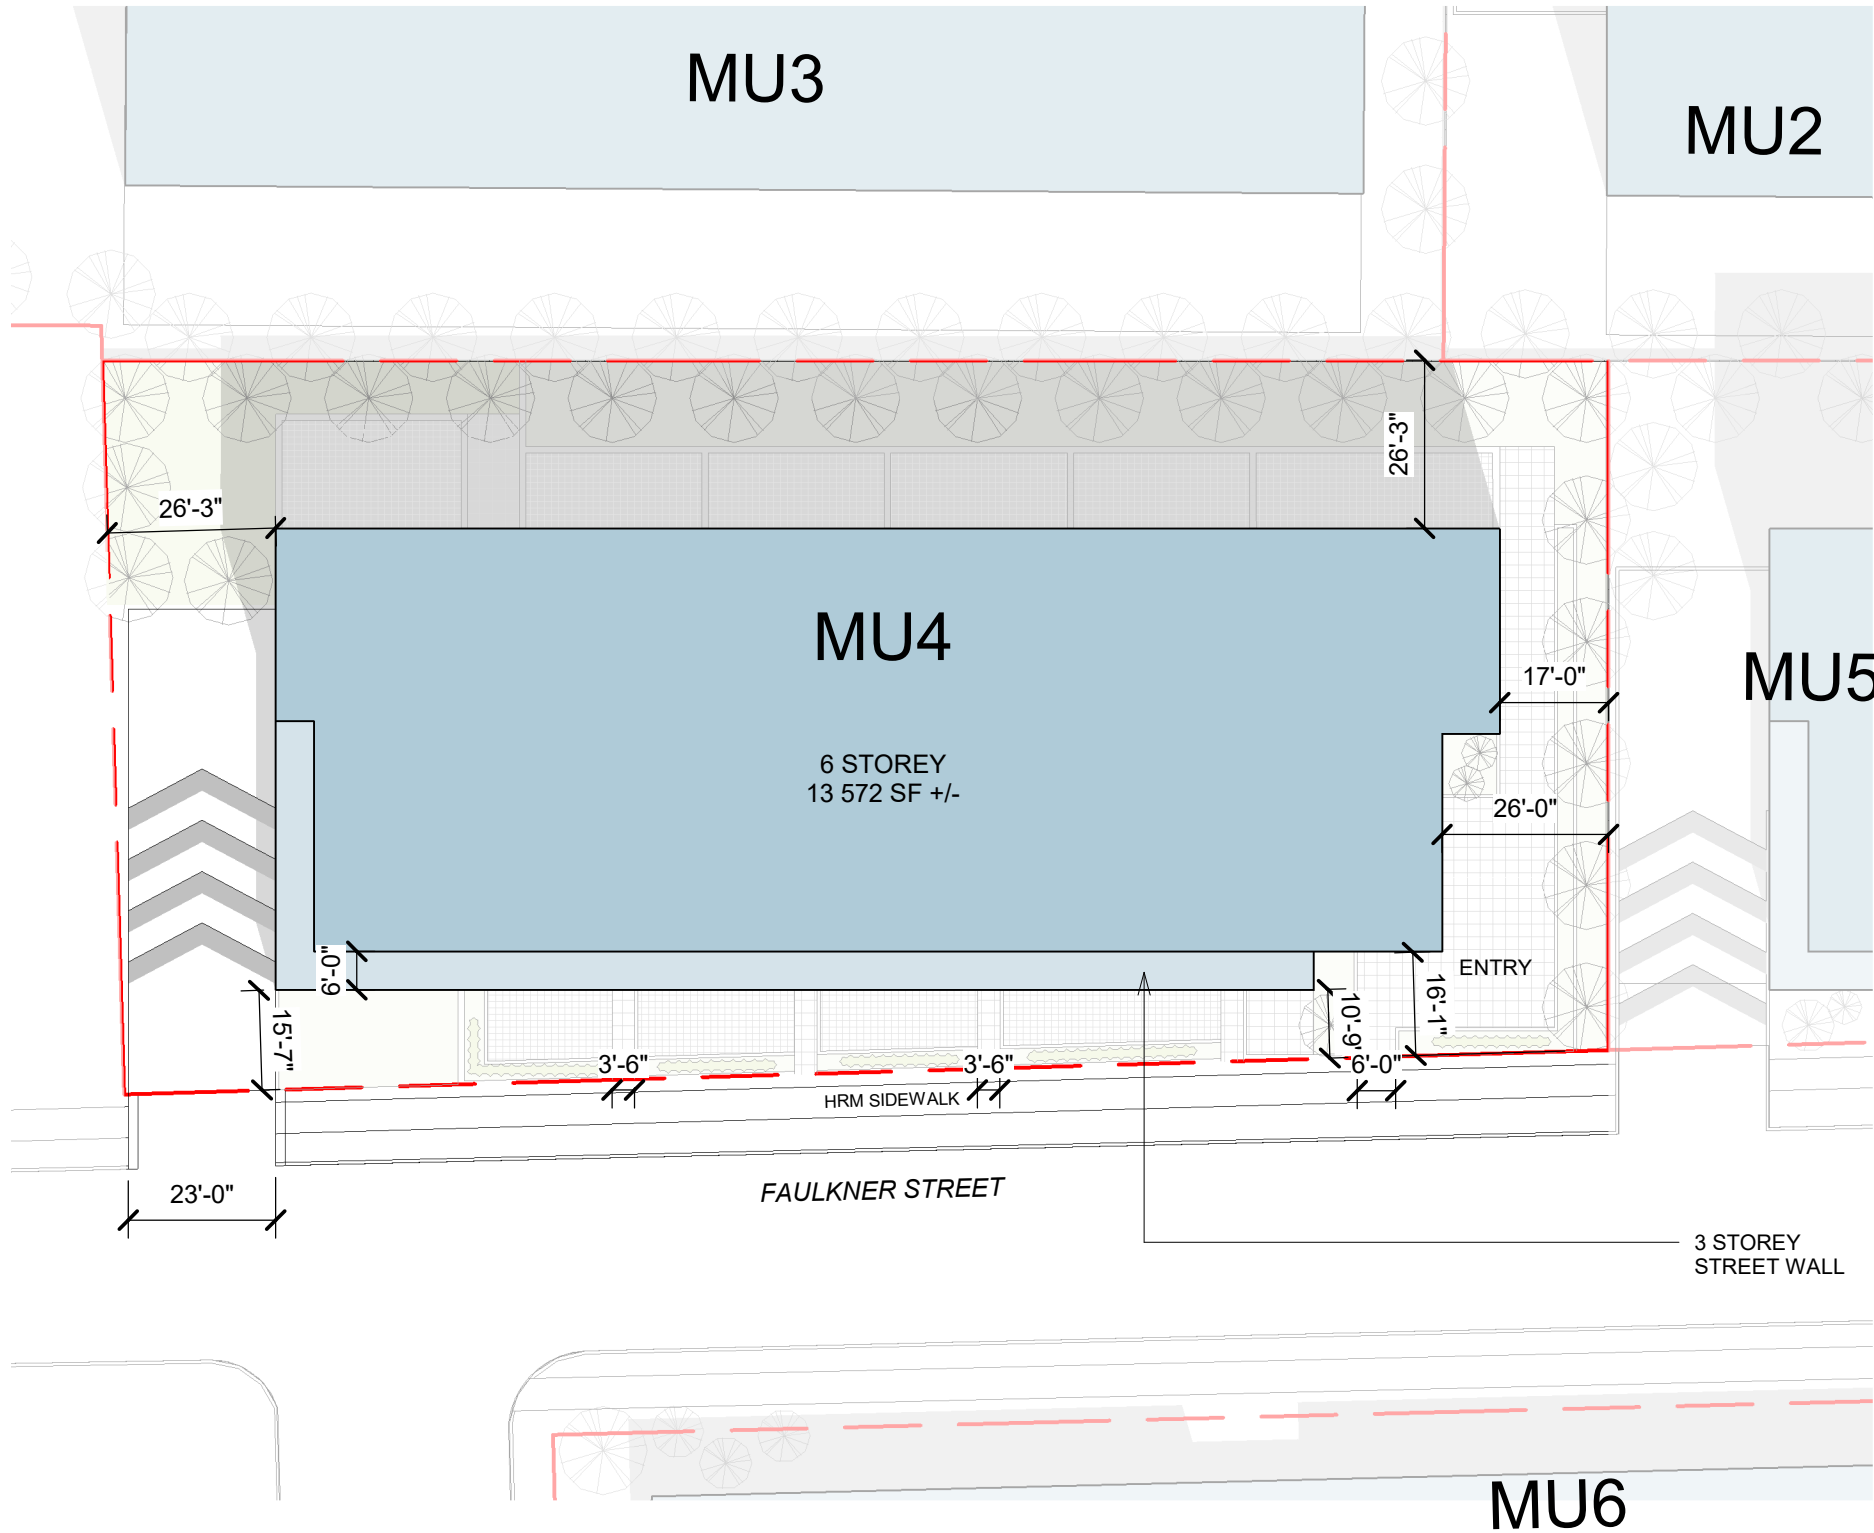

WYSE ROAD MASTER PLAN FEASIBILITY STUDY	
MU4 - LOT SUMMARY DATA	
LOT AREA	± 25 926
STOREYS	6
COVERAGE	51%
GROSS FLOOR AREA	N/A
GF COMMERCIAL	N/A
FAR	N/A
MU2 - UNIT DATA	
LEVEL	TOTAL
100-300	31
400-600	30
UNIT TOTAL	61
MU2 - PARKING	
TOTAL	75


No.	Description	Date

PROJECT	WYSE ROAD
PROJECT ADDRESS	WYSE ROAD
CLIENT	ROBERT GHOSN

DWG TITLE	MU4 - SITE PLAN
-----------	-----------------

SCALE	As indicated
DRAWN BY	TM
CHECKED BY	RM
PROJECT NUMBER	2017-32

DATE	JUNE 2019
DA-10-40	

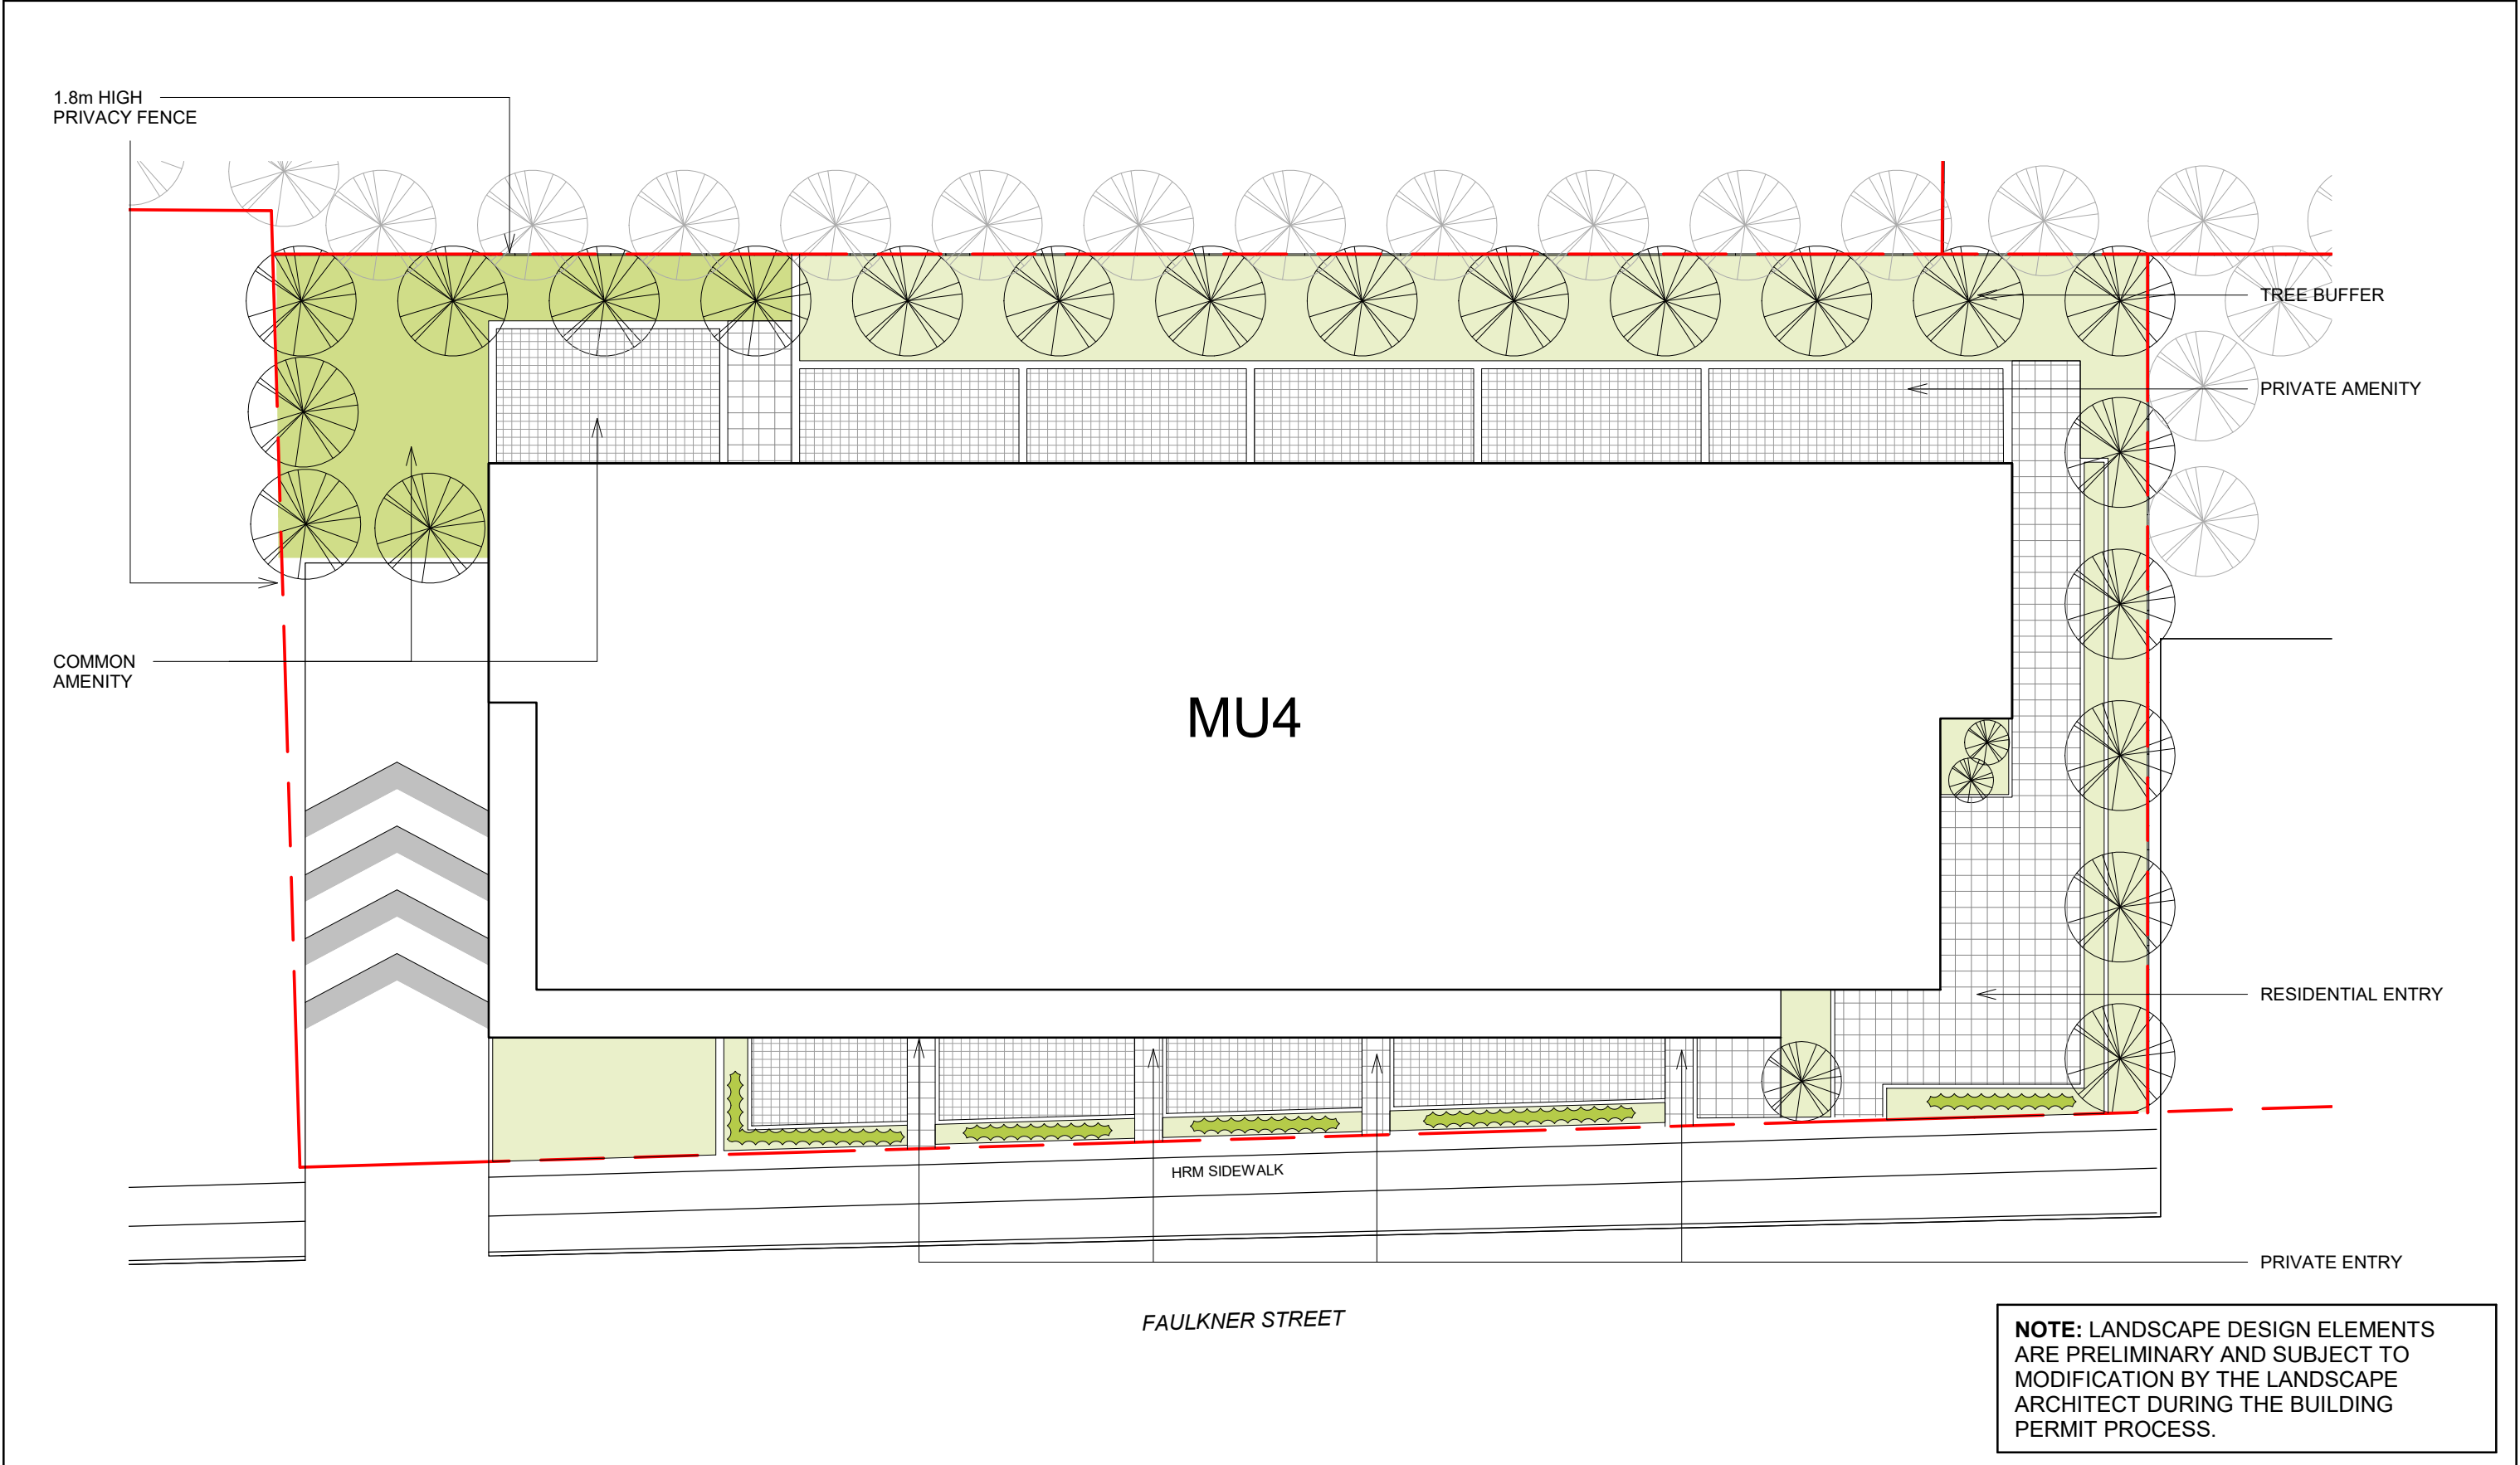

WM FARES

ARCHITECTS

3480 Joseph Howe Dr. | Suite 500 | Halifax, NS B3L 4H7 | 902.457.6676

No.	Description	Date

PROJECT

WYSE ROAD

PROJECT ADDRESS

WYSE ROAD

CLIENT


ROBERT GHOSN

DWG TITLE

MU4 - LANDSACPE PLAN

SCALE	1" = 20'-0"	DATE	JUNE 2019
DRAWN BY	TM	DA-10-41	
CHECKED BY	RM		
PROJECT NUMBER	2017-32		

2019-06-18 3:33:09 PM

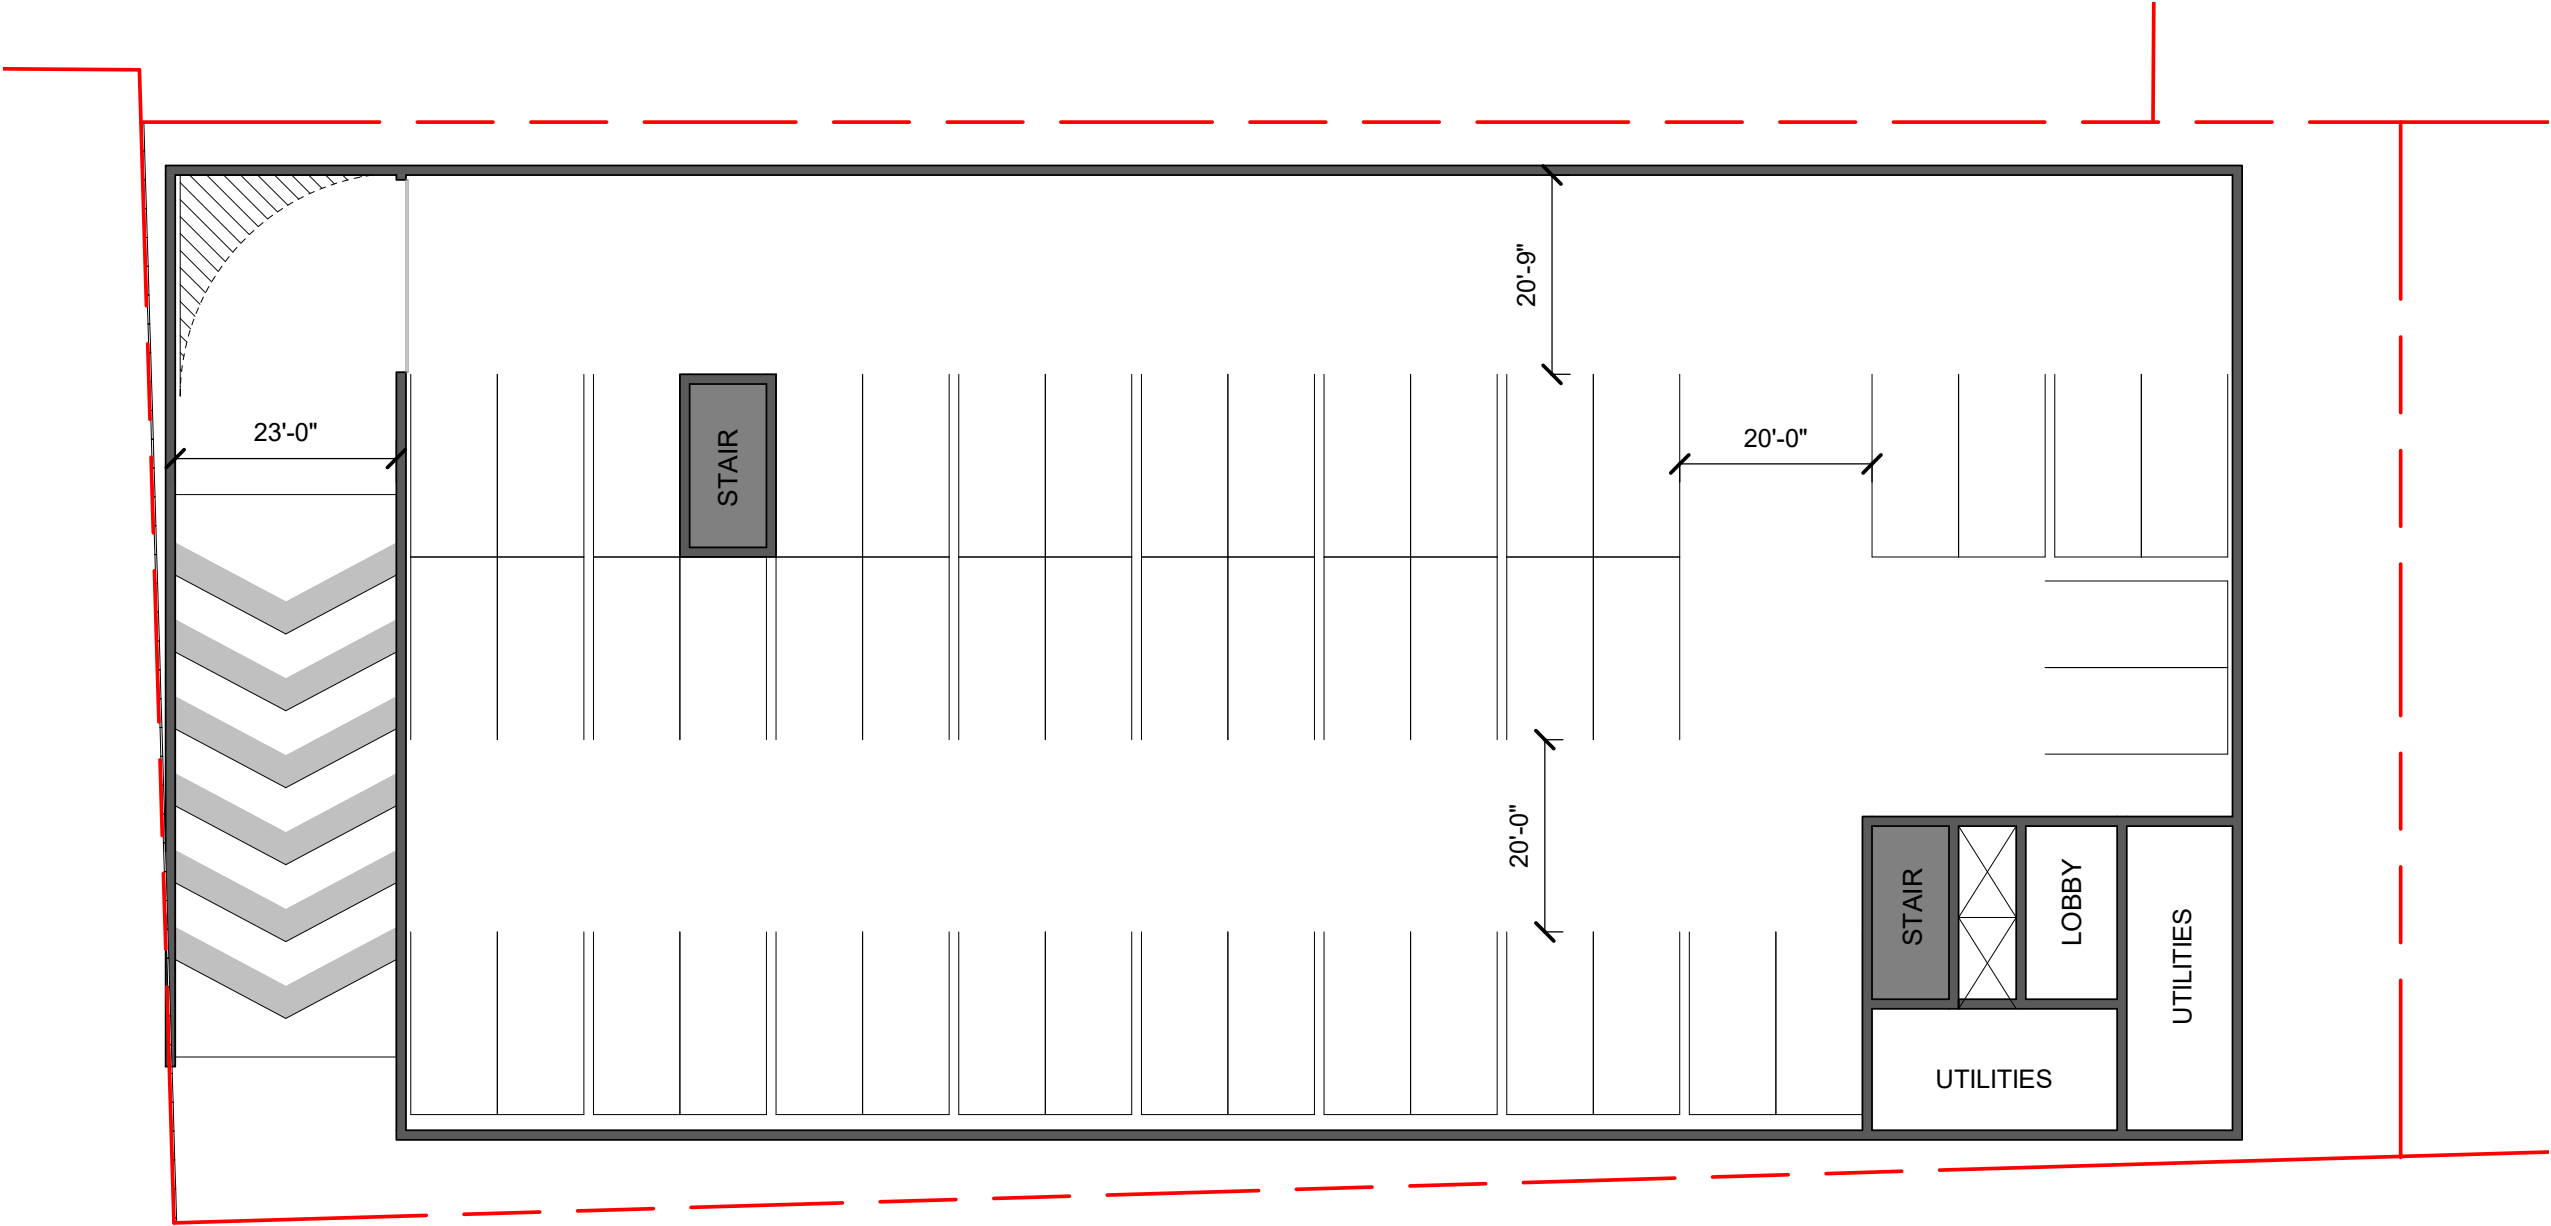

WM FARES
ARCHITECTS

3480 Joseph Howe Dr. | Suite 500 | Halifax, NS B3L 4H7 | 902.457.6676

No.	Description	Date

PROJECT	WYSE ROAD
PROJECT ADDRESS	WYSE ROAD
CLIENT	ROBERT GHOSN

DWG TITLE	MU4 - TYPICAL PARKING PLAN
-----------	-------------------------------

SCALE	1" = 20'-0"
DRAWN BY	TM
CHECKED BY	RM
PROJECT NUMBER	2017-32

DATE	JUNE 2019
DA-10-42	




No.	Description	Date

PROJECT	WYSE ROAD
PROJECT ADDRESS	WYSE ROAD
CLIENT	ROBERT GHOSN

DWG TITLE	MU4 - 100-300 RESIDENTIAL
-----------	------------------------------

SCALE	1" = 20'-0"
DRAWN BY	TM
CHECKED BY	RM
PROJECT NUMBER	2017-32

DATE	JUNE 2019
DA-10-43	

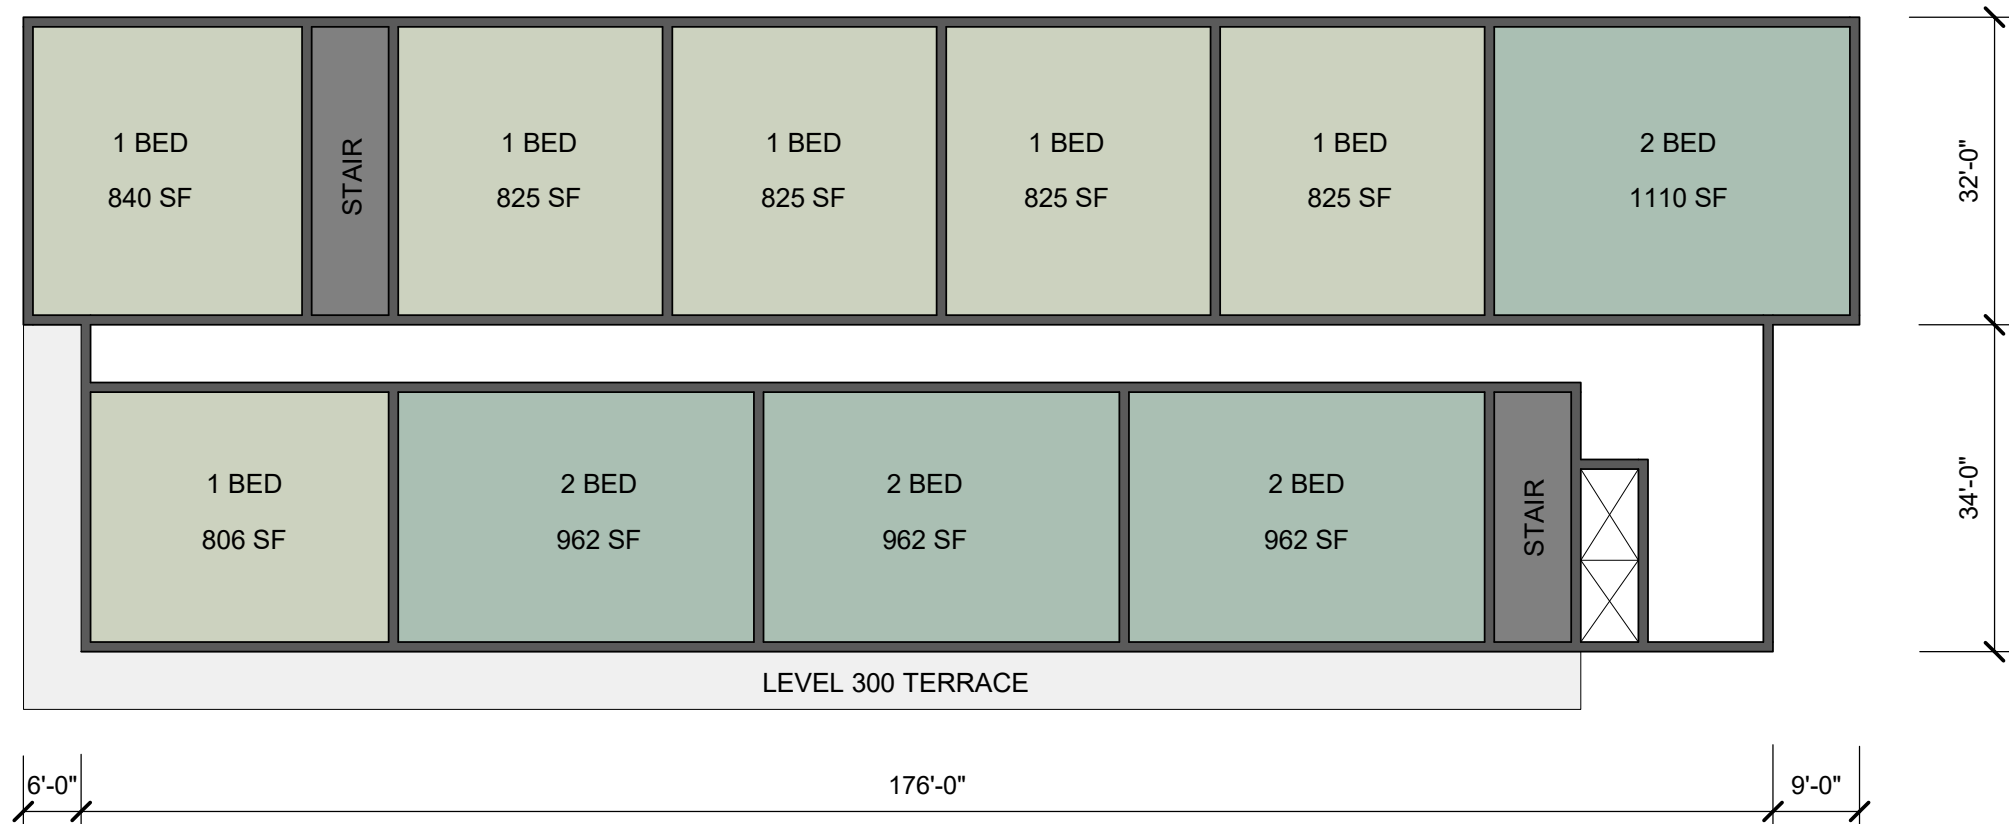

WM FARES

ARCHITECTS

3480 Joseph Howe Dr. | Suite 500 | Halifax, NS B3L 4H7 | 902.457.6676

No.	Description	Date

PROJECT

WYSE ROAD

PROJECT ADDRESS

WYSE ROAD

CLIENT

ROBERT GHOSN

DWG TITLE

MU4 - 400-600
RESIDENTIAL

SCALE

1" = 20'-0"

DRAWN BY

TM

CHECKED BY

RM


PROJECT NUMBER

2017-32

DATE

JUNE 2019

DA-10-44

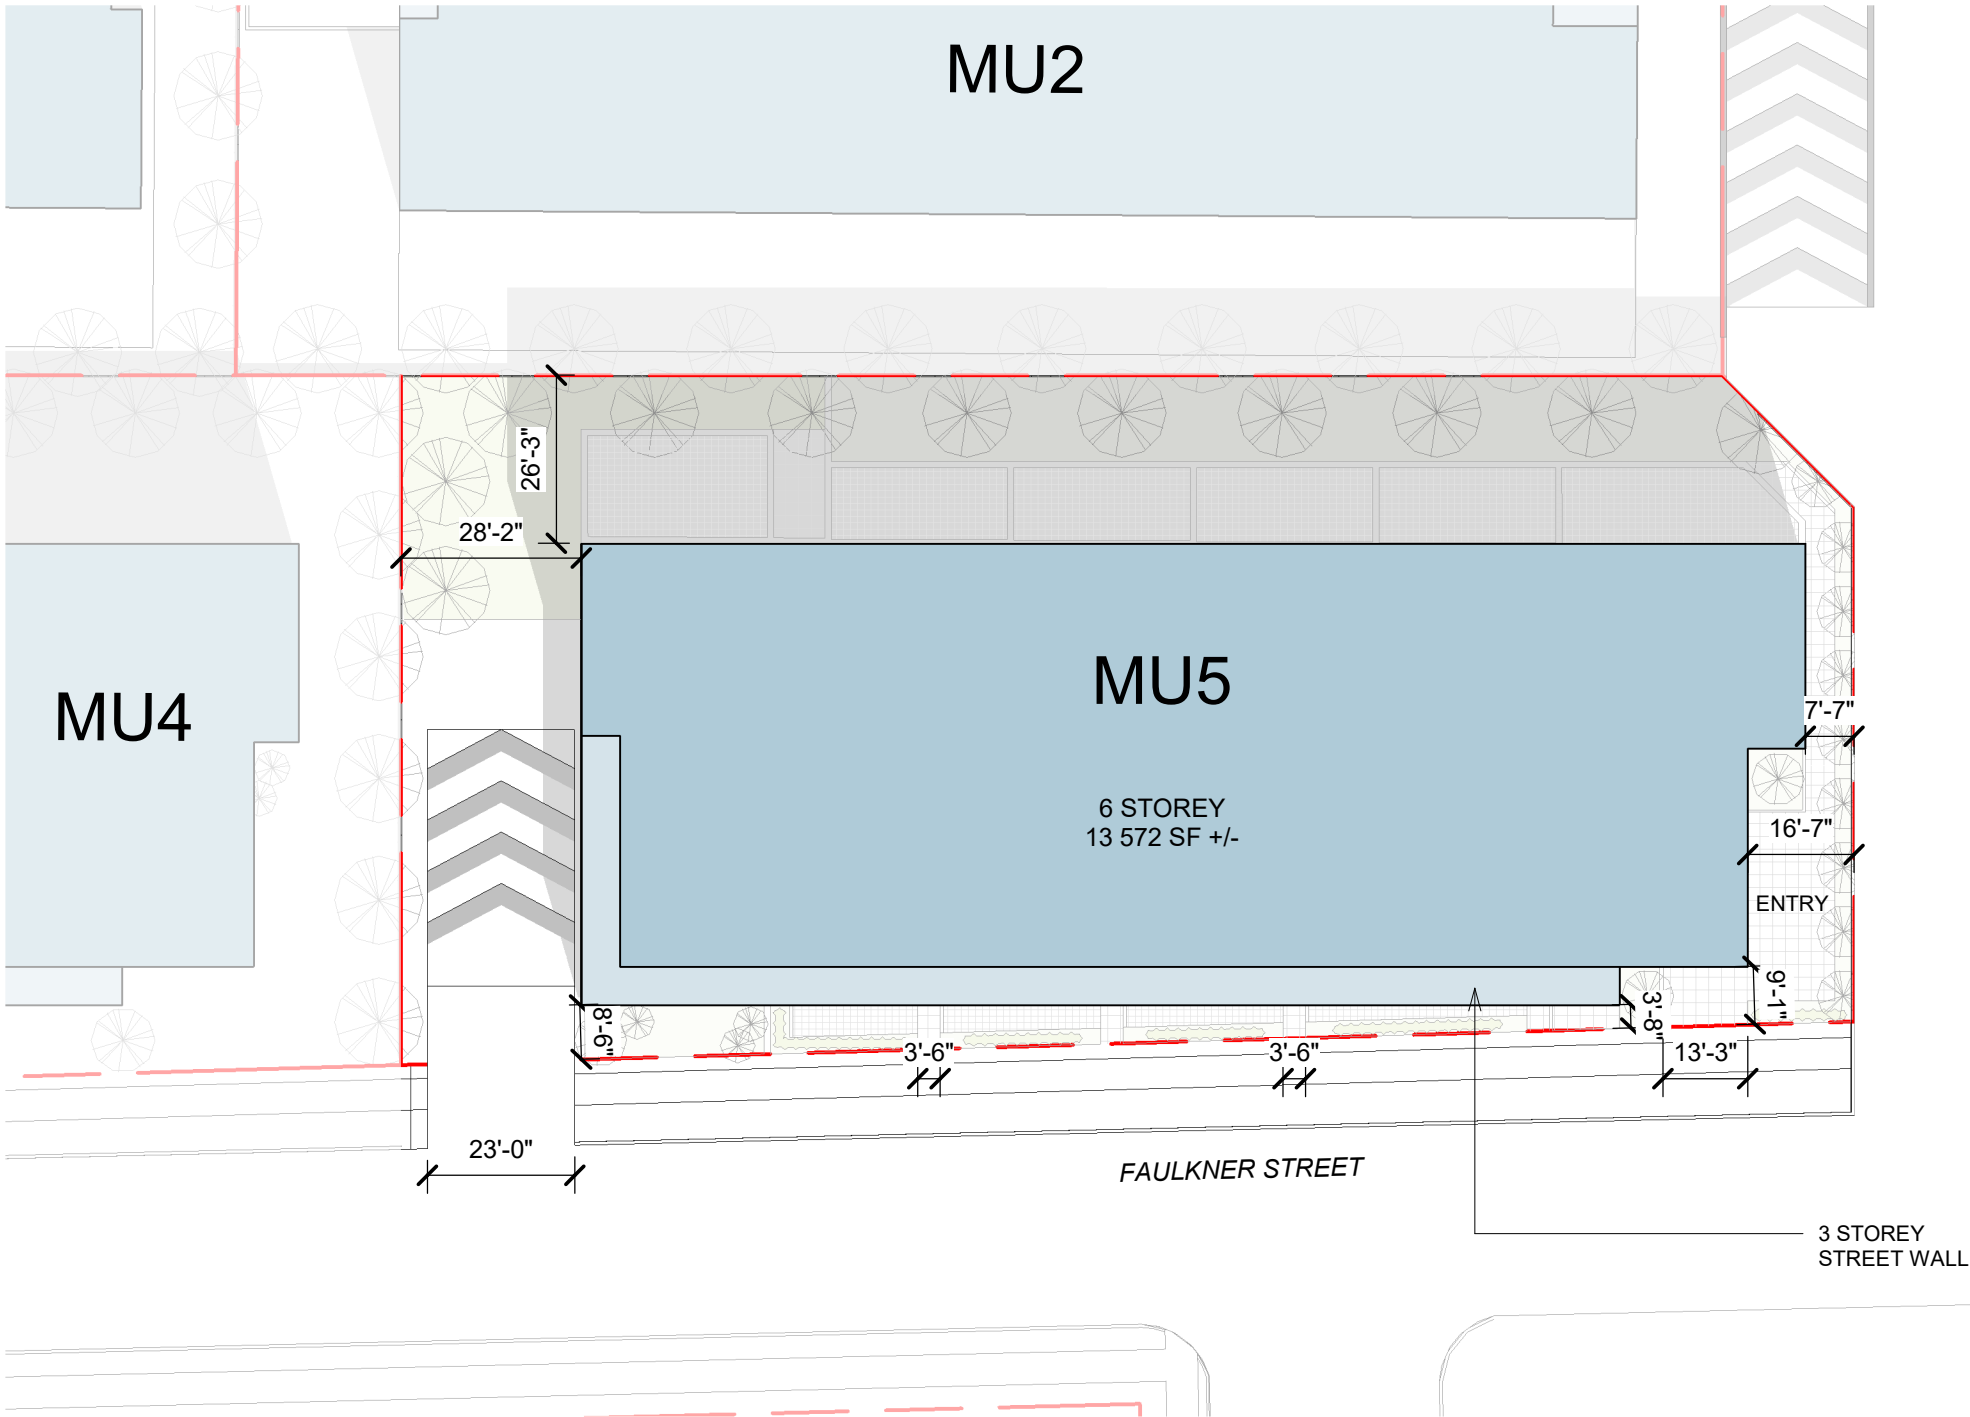

WYSE ROAD MASTER PLAN FEASIBILITY STUDY	
MU5 - LOT SUMMARY DATA	
LOT AREA	± 23 423
STOREYS	6
COVERAGE	57%
GROSS FLOOR AREA	N/A
GF COMMERCIAL	N/A
FAR	N/A
MU2 - UNIT DATA	
LEVEL	TOTAL
100-300	31
400-600	30
UNIT TOTAL	61
MU2 - PARKING	
TOTAL	75

WM FARES
ARCHITECTS

3480 Joseph Howe Dr. | Suite 500 | Halifax, NS B3L 4H7 | 902.457.6676

No.	Description	Date

PROJECT	WYSE ROAD
PROJECT ADDRESS	WYSE ROAD
CLIENT	ROBERT GHOSN

DWG TITLE	MU5 - SITE PLAN
-----------	-----------------

SCALE	As indicated
DRAWN BY	TM
CHECKED BY	RM
PROJECT NUMBER	2017-32

DATE	JUNE 2019
DA-10-50	

1.8m HIGH
PRIVACY FENCE

COMMON
AMENITY

TREE BUFFER

PRIVATE AMENITY

RESIDENTIAL ENTRY

PRIVATE ENTRY

MU5

FAULKNER STREET

NOTE: LANDSCAPE DESIGN ELEMENTS
ARE PRELIMINARY AND SUBJECT TO
MODIFICATION BY THE LANDSCAPE
ARCHITECT DURING THE BUILDING
PERMIT PROCESS.

WM FARES
ARCHITECTS

3480 Joseph Howe Dr. | Suite 500 | Halifax, NS B3L 4H7 | 902.457.6676


No.	Description	Date

PROJECT	WYSE ROAD
PROJECT ADDRESS	WYSE ROAD
CLIENT	ROBERT GHOSN

DWG TITLE	MU5 - LANDSCAPE PLAN
-----------	-------------------------

SCALE	1" = 20'-0"
DRAWN BY	TM
CHECKED BY	RM
PROJECT NUMBER	2017-32

DATE	JUNE 2019
DA-10-51	

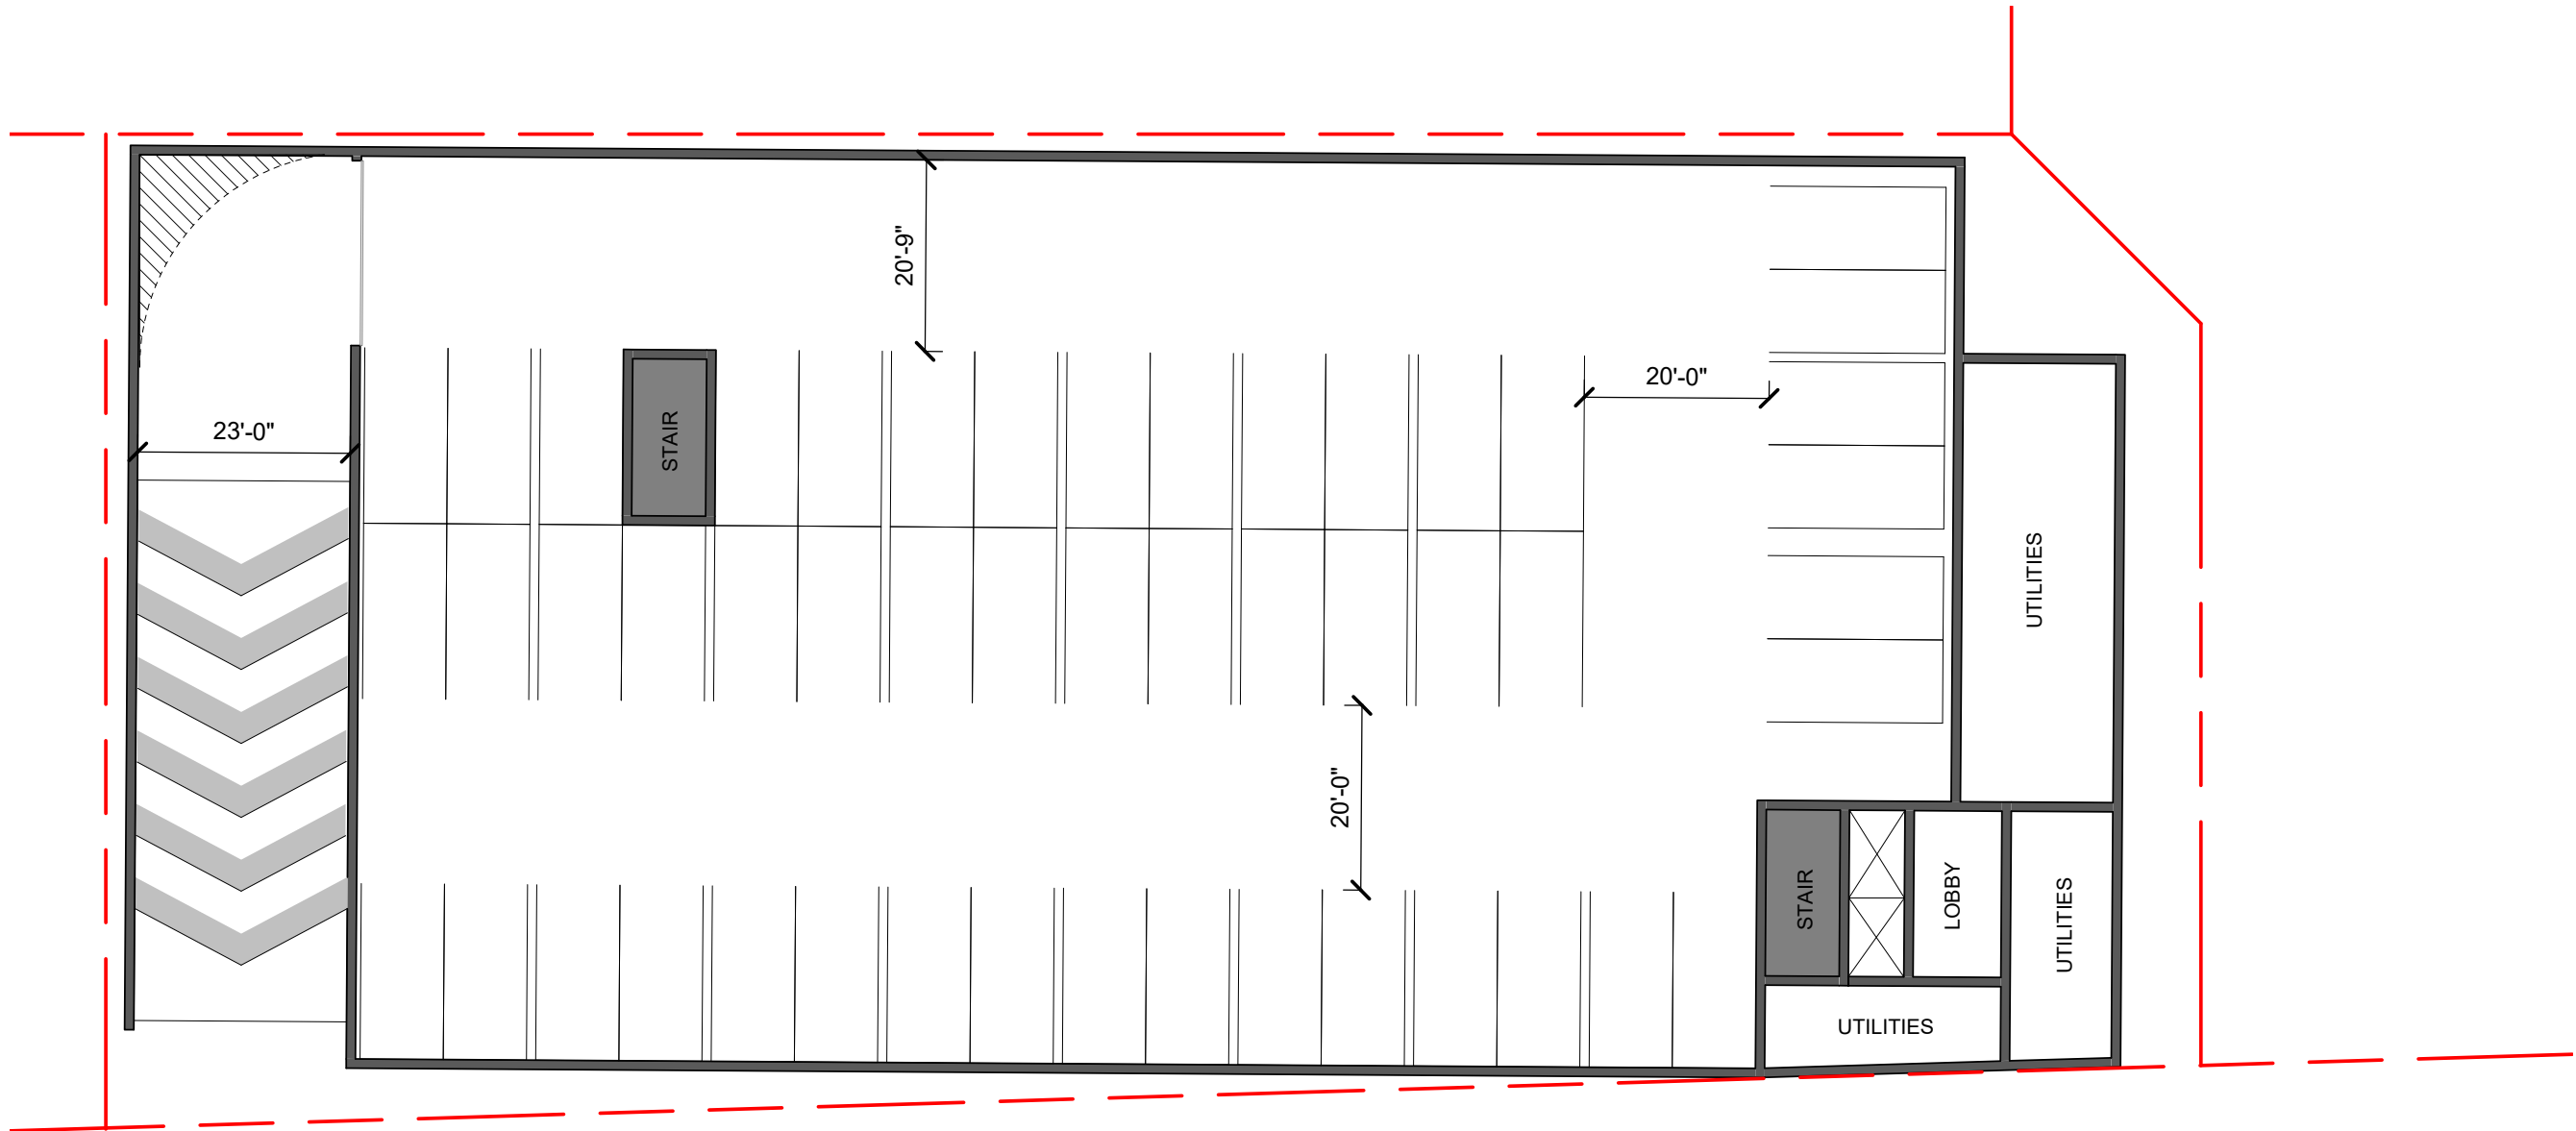


No.	Description	Date

PROJECT	WYSE ROAD
PROJECT ADDRESS	WYSE ROAD
CLIENT	ROBERT GHOSN

DWG TITLE	MU5 - TYPICAL PARKING PLAN
-----------	-------------------------------

SCALE	1" = 20'-0"
DRAWN BY	TM
CHECKED BY	RM
PROJECT NUMBER	2017-32

DATE	JUNE 2019
DA-10-52	

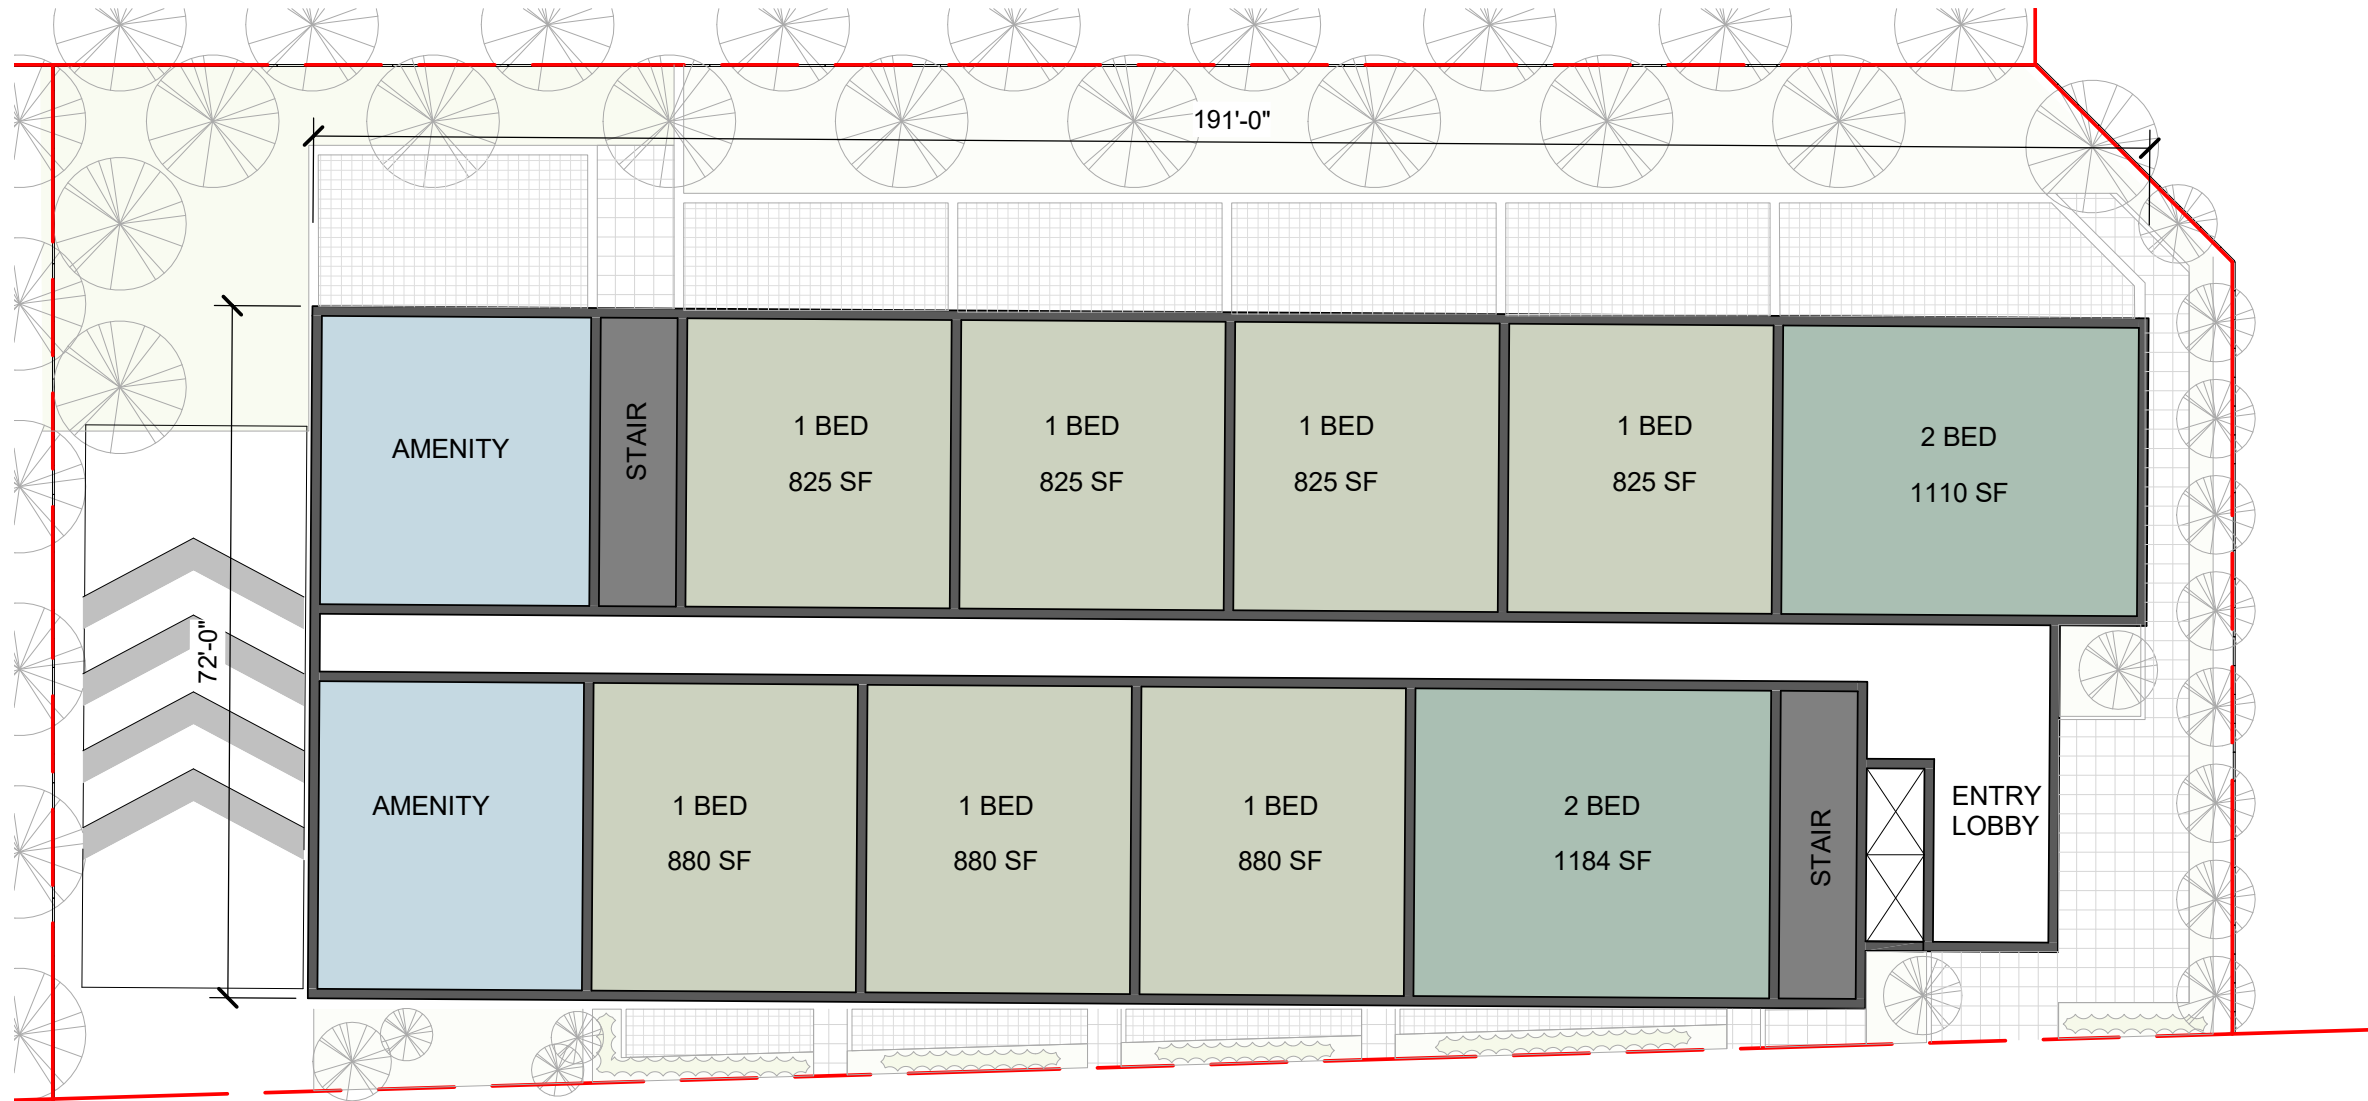


No.	Description	Date

PROJECT	WYSE ROAD
PROJECT ADDRESS	WYSE ROAD
CLIENT	ROBERT GHOSN

DWG TITLE	MU5 - 100 - 300 RESIDENTIAL
-----------	--------------------------------

SCALE	1" = 20'-0"
DRAWN BY	TM
CHECKED BY	RM
PROJECT NUMBER	2017-32

DATE	JUNE 2019
DA-10-53	

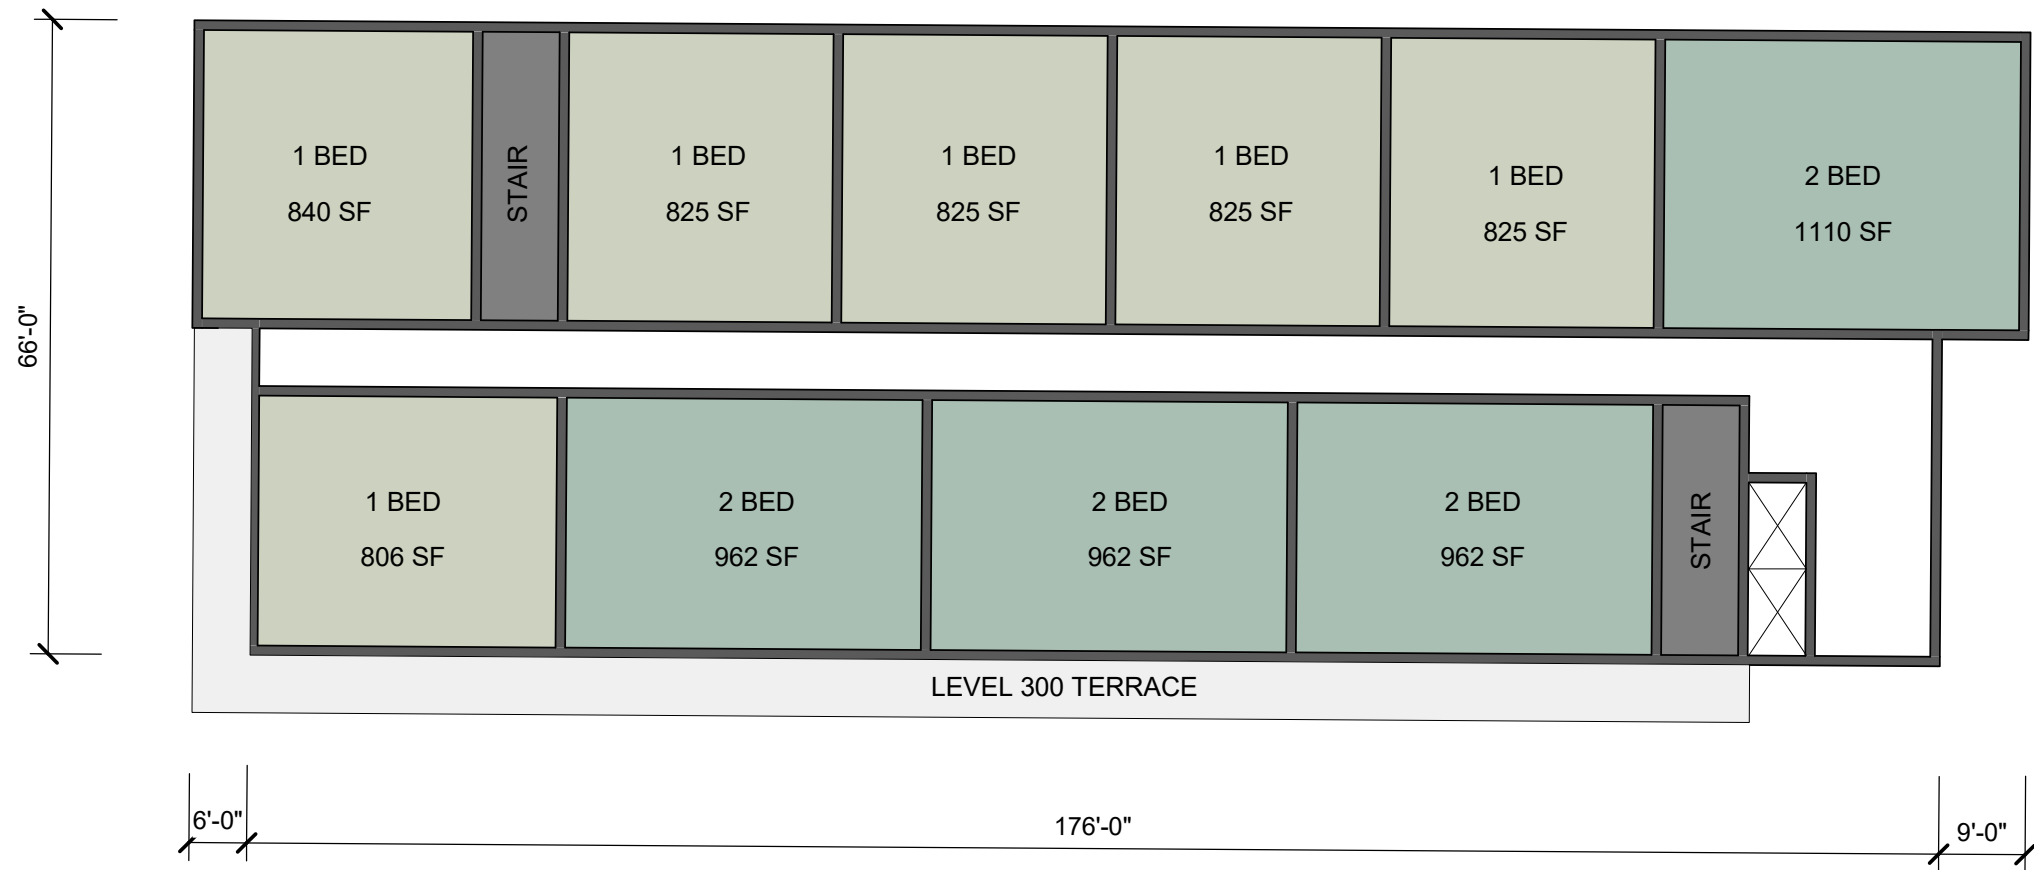


No.	Description	Date

PROJECT	WYSE ROAD
PROJECT ADDRESS	WYSE ROAD
CLIENT	ROBERT GHOSN

DWG TITLE	MU5 - 400 - 600 RESIDENTIAL
-----------	--------------------------------

SCALE	1" = 20'-0"
DRAWN BY	TM
CHECKED BY	RM
PROJECT NUMBER	2017-32

DATE	JUNE 2019
DA-10-54	

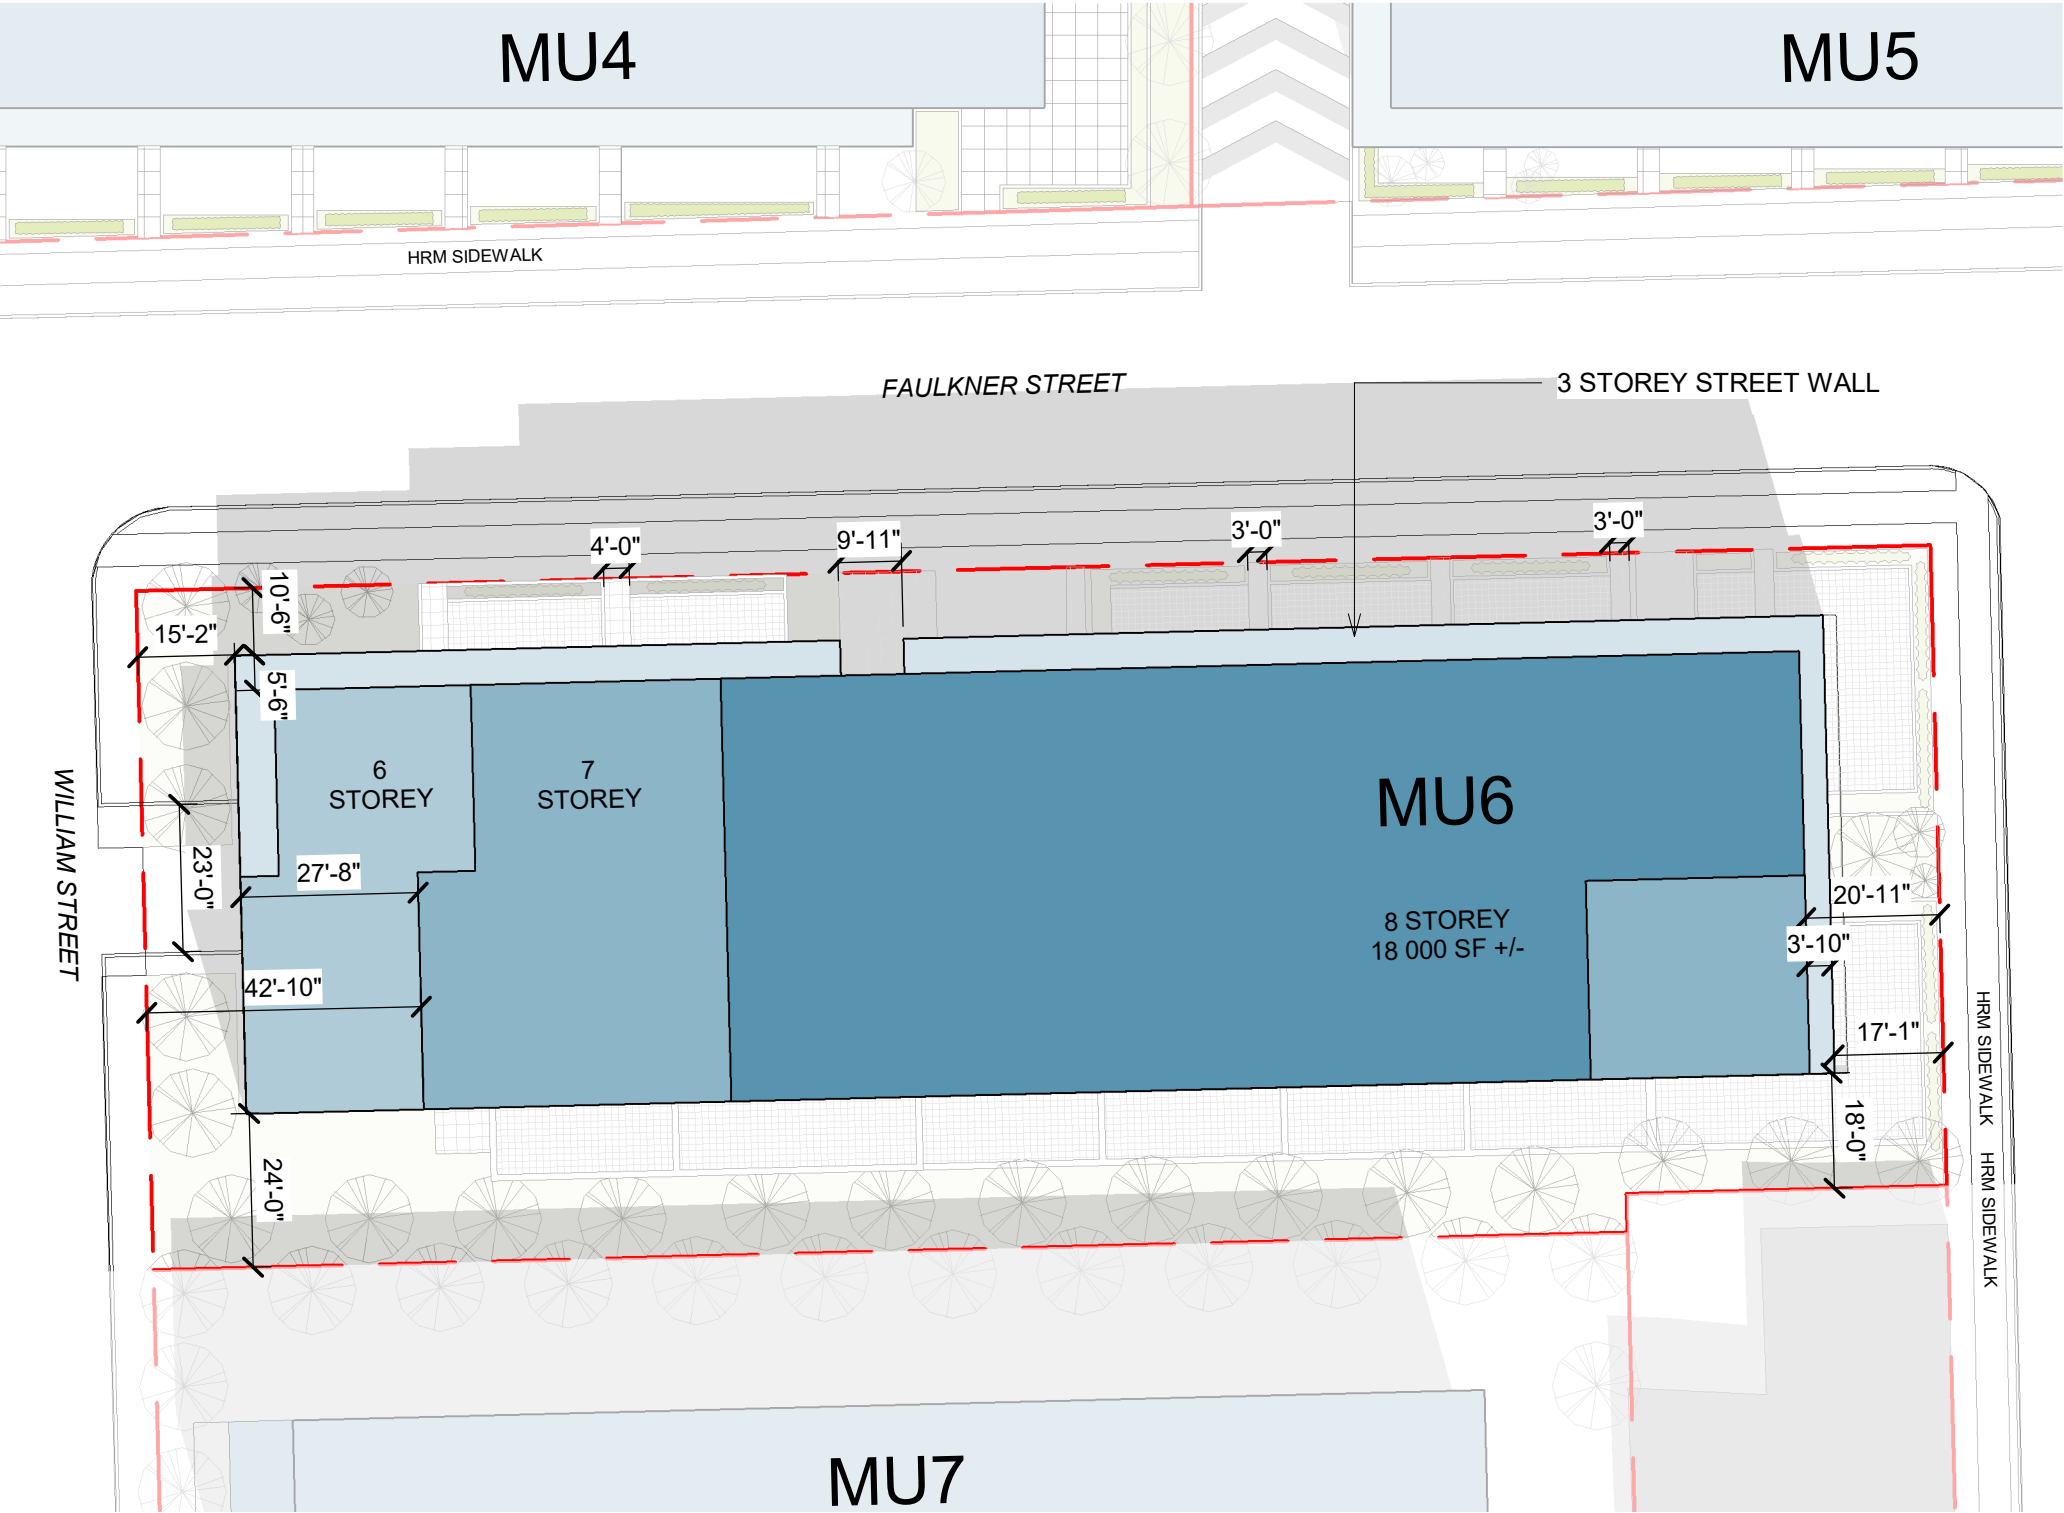

WYSE ROAD MASTER PLAN FEASIBILITY STUDY	
MU6 - LOT SUMMARY DATA	
LOT AREA	± 24 636
STOREYS	9
COVERAGE	73%
GROSS FLOOR AREA	N/A
GF COMMERCIAL	N/A
FAR	N/A
MU5 - UNIT DATA	
LEVEL	TOTAL
100-300	38
400-600	45
700	11
800	9
UNIT TOTAL	103
MU6 - PARKING	
TOTAL	103

No.	Description	Date


PROJECT	WYSE ROAD
PROJECT ADDRESS	WYSE ROAD
CLIENT	ROBERT GHOSN

DWG TITLE	MU6 - SITE PLAN
-----------	-----------------

SCALE	As indicated
DRAWN BY	TM
CHECKED BY	RM
PROJECT NUMBER	2017-32

DATE	JUNE 2019
DA-10-60	

FAULKNER STREET

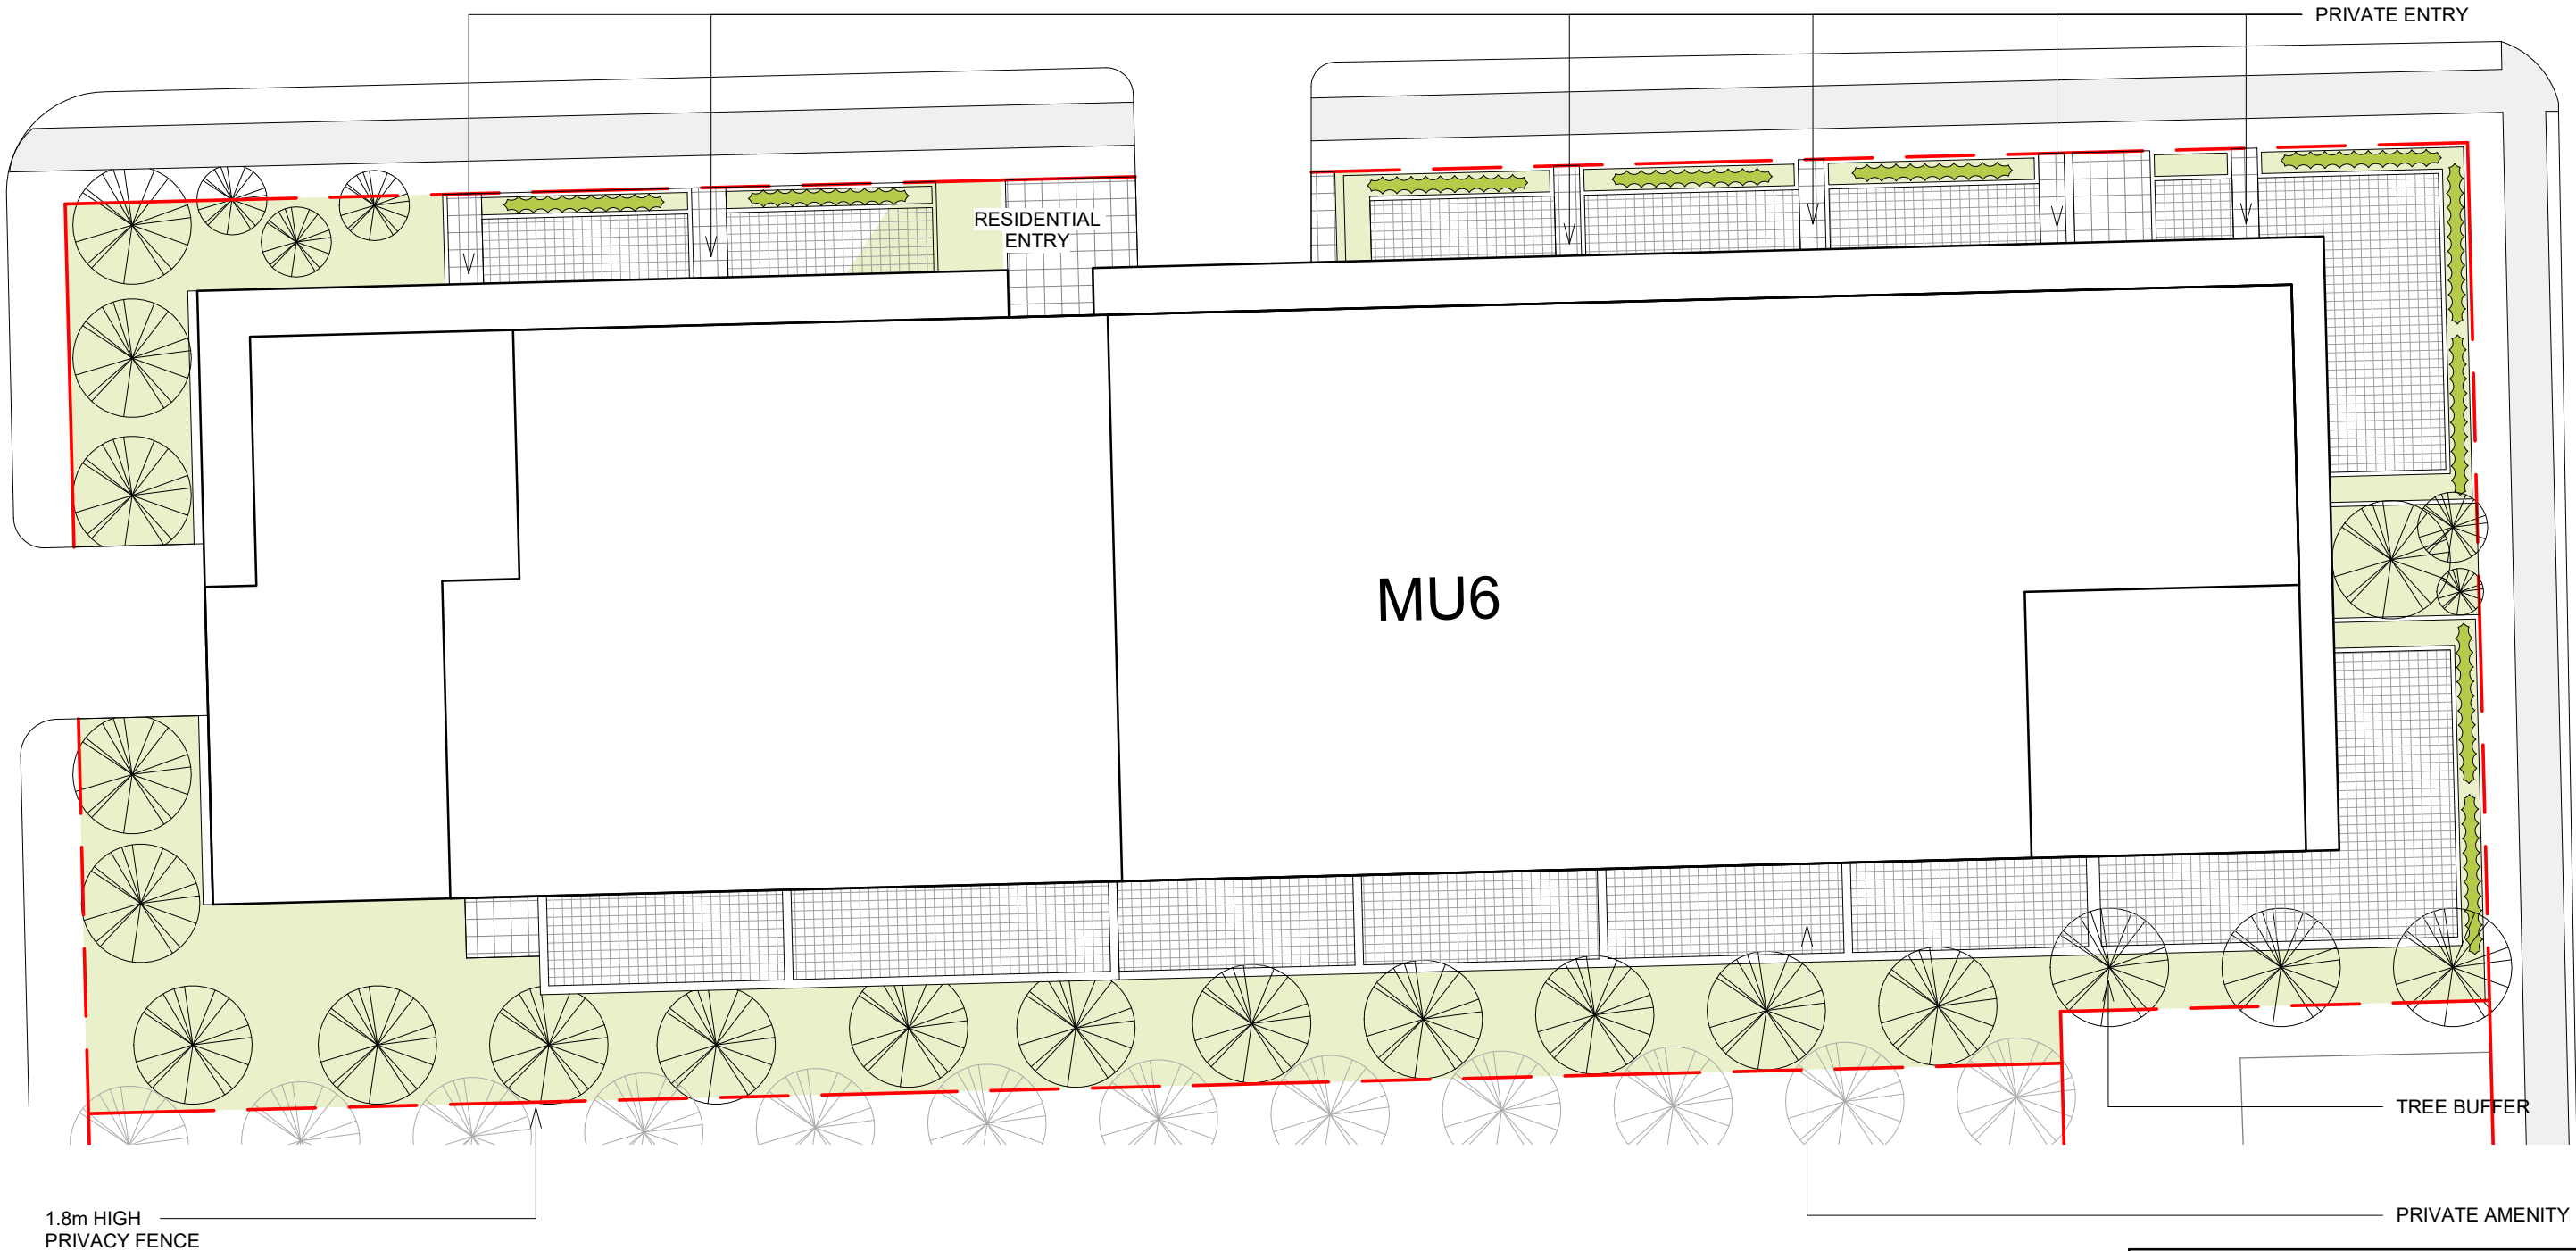

NOTE: LANDSCAPE DESIGN ELEMENTS ARE PRELIMINARY AND SUBJECT TO MODIFICATION BY THE LANDSCAPE ARCHITECT DURING THE BUILDING PERMIT PROCESS.

WM FARES
ARCHITECTS

3480 Joseph Howe Dr. | Suite 500 | Halifax, NS B3L 4H7 | 902.457.6676

No.	Description	Date


PROJECT	WYSE ROAD
PROJECT ADDRESS	WYSE ROAD
CLIENT	ROBERT GHOSN

DWG TITLE	MU6 - LANDSCAPE PLAN
-----------	----------------------

SCALE	1" = 20'-0"
DRAWN BY	TM
CHECKED BY	RM
PROJECT NUMBER	2017-32

DATE	JUNE 2019
DA-10-61	

2019-06-18 3:33:35 PM

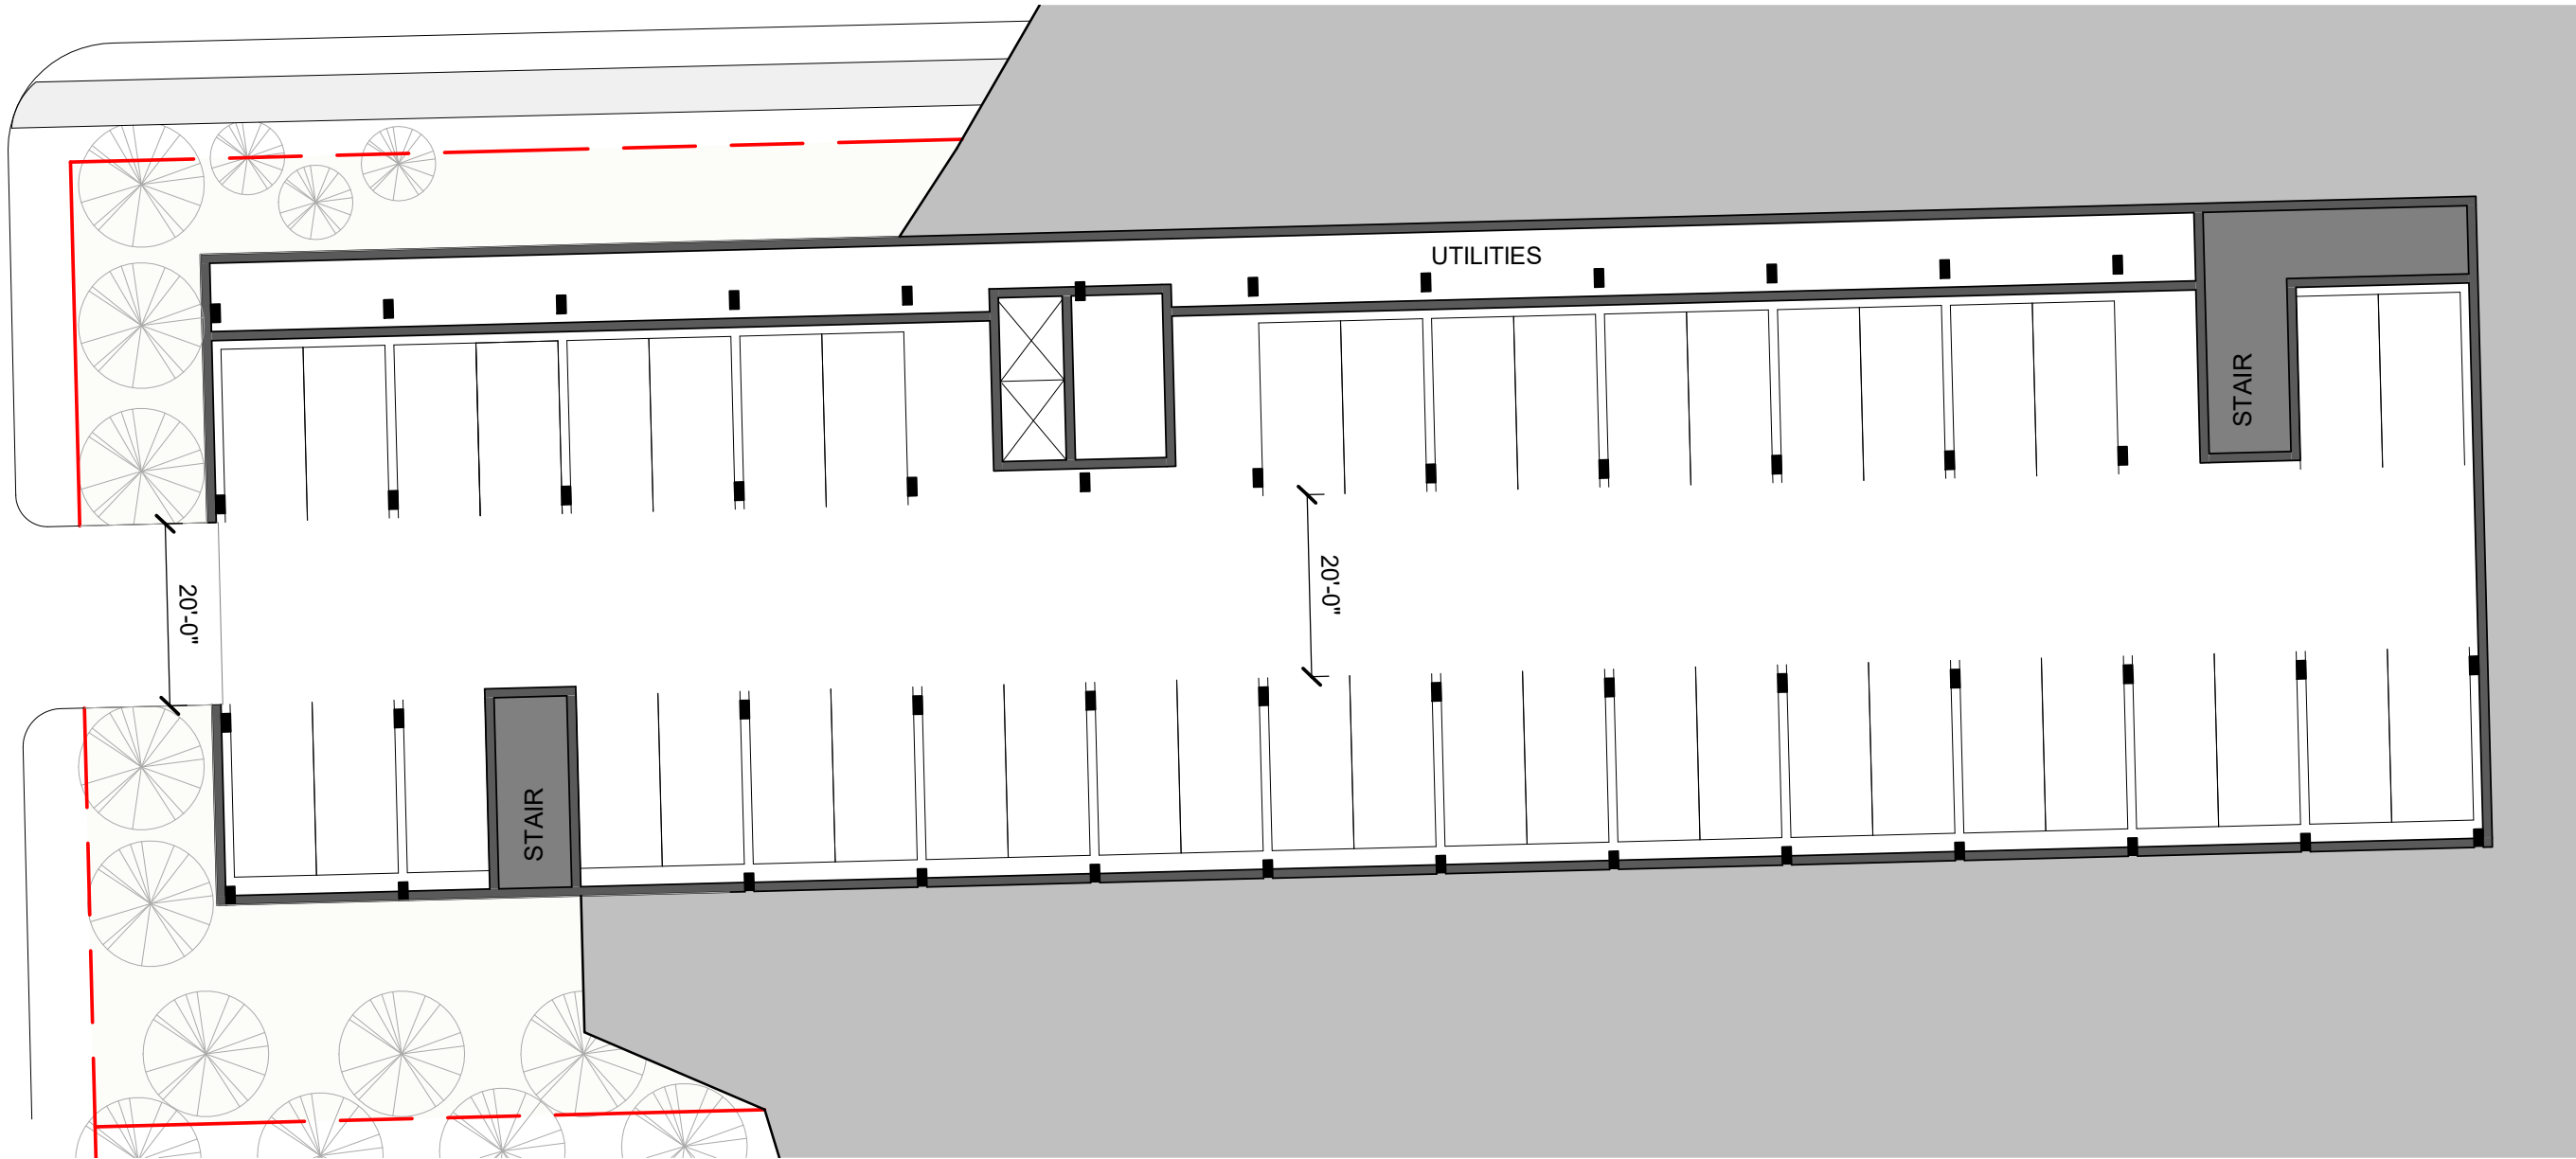

WM FARES

ARCHITECTS

3480 Joseph Howe Dr. | Suite 500 | Halifax, NS B3L 4H7 | 902.457.6676


No.	Description	Date

PROJECT	WYSE ROAD
PROJECT ADDRESS	WYSE ROAD
CLIENT	ROBERT GHOSN

DWG TITLE	MU6 - PARKING PLAN
-----------	--------------------

SCALE	1" = 20'-0"
DRAWN BY	TM
CHECKED BY	RM
PROJECT NUMBER	2017-32

DATE	JUNE 2019
DA-10-62	

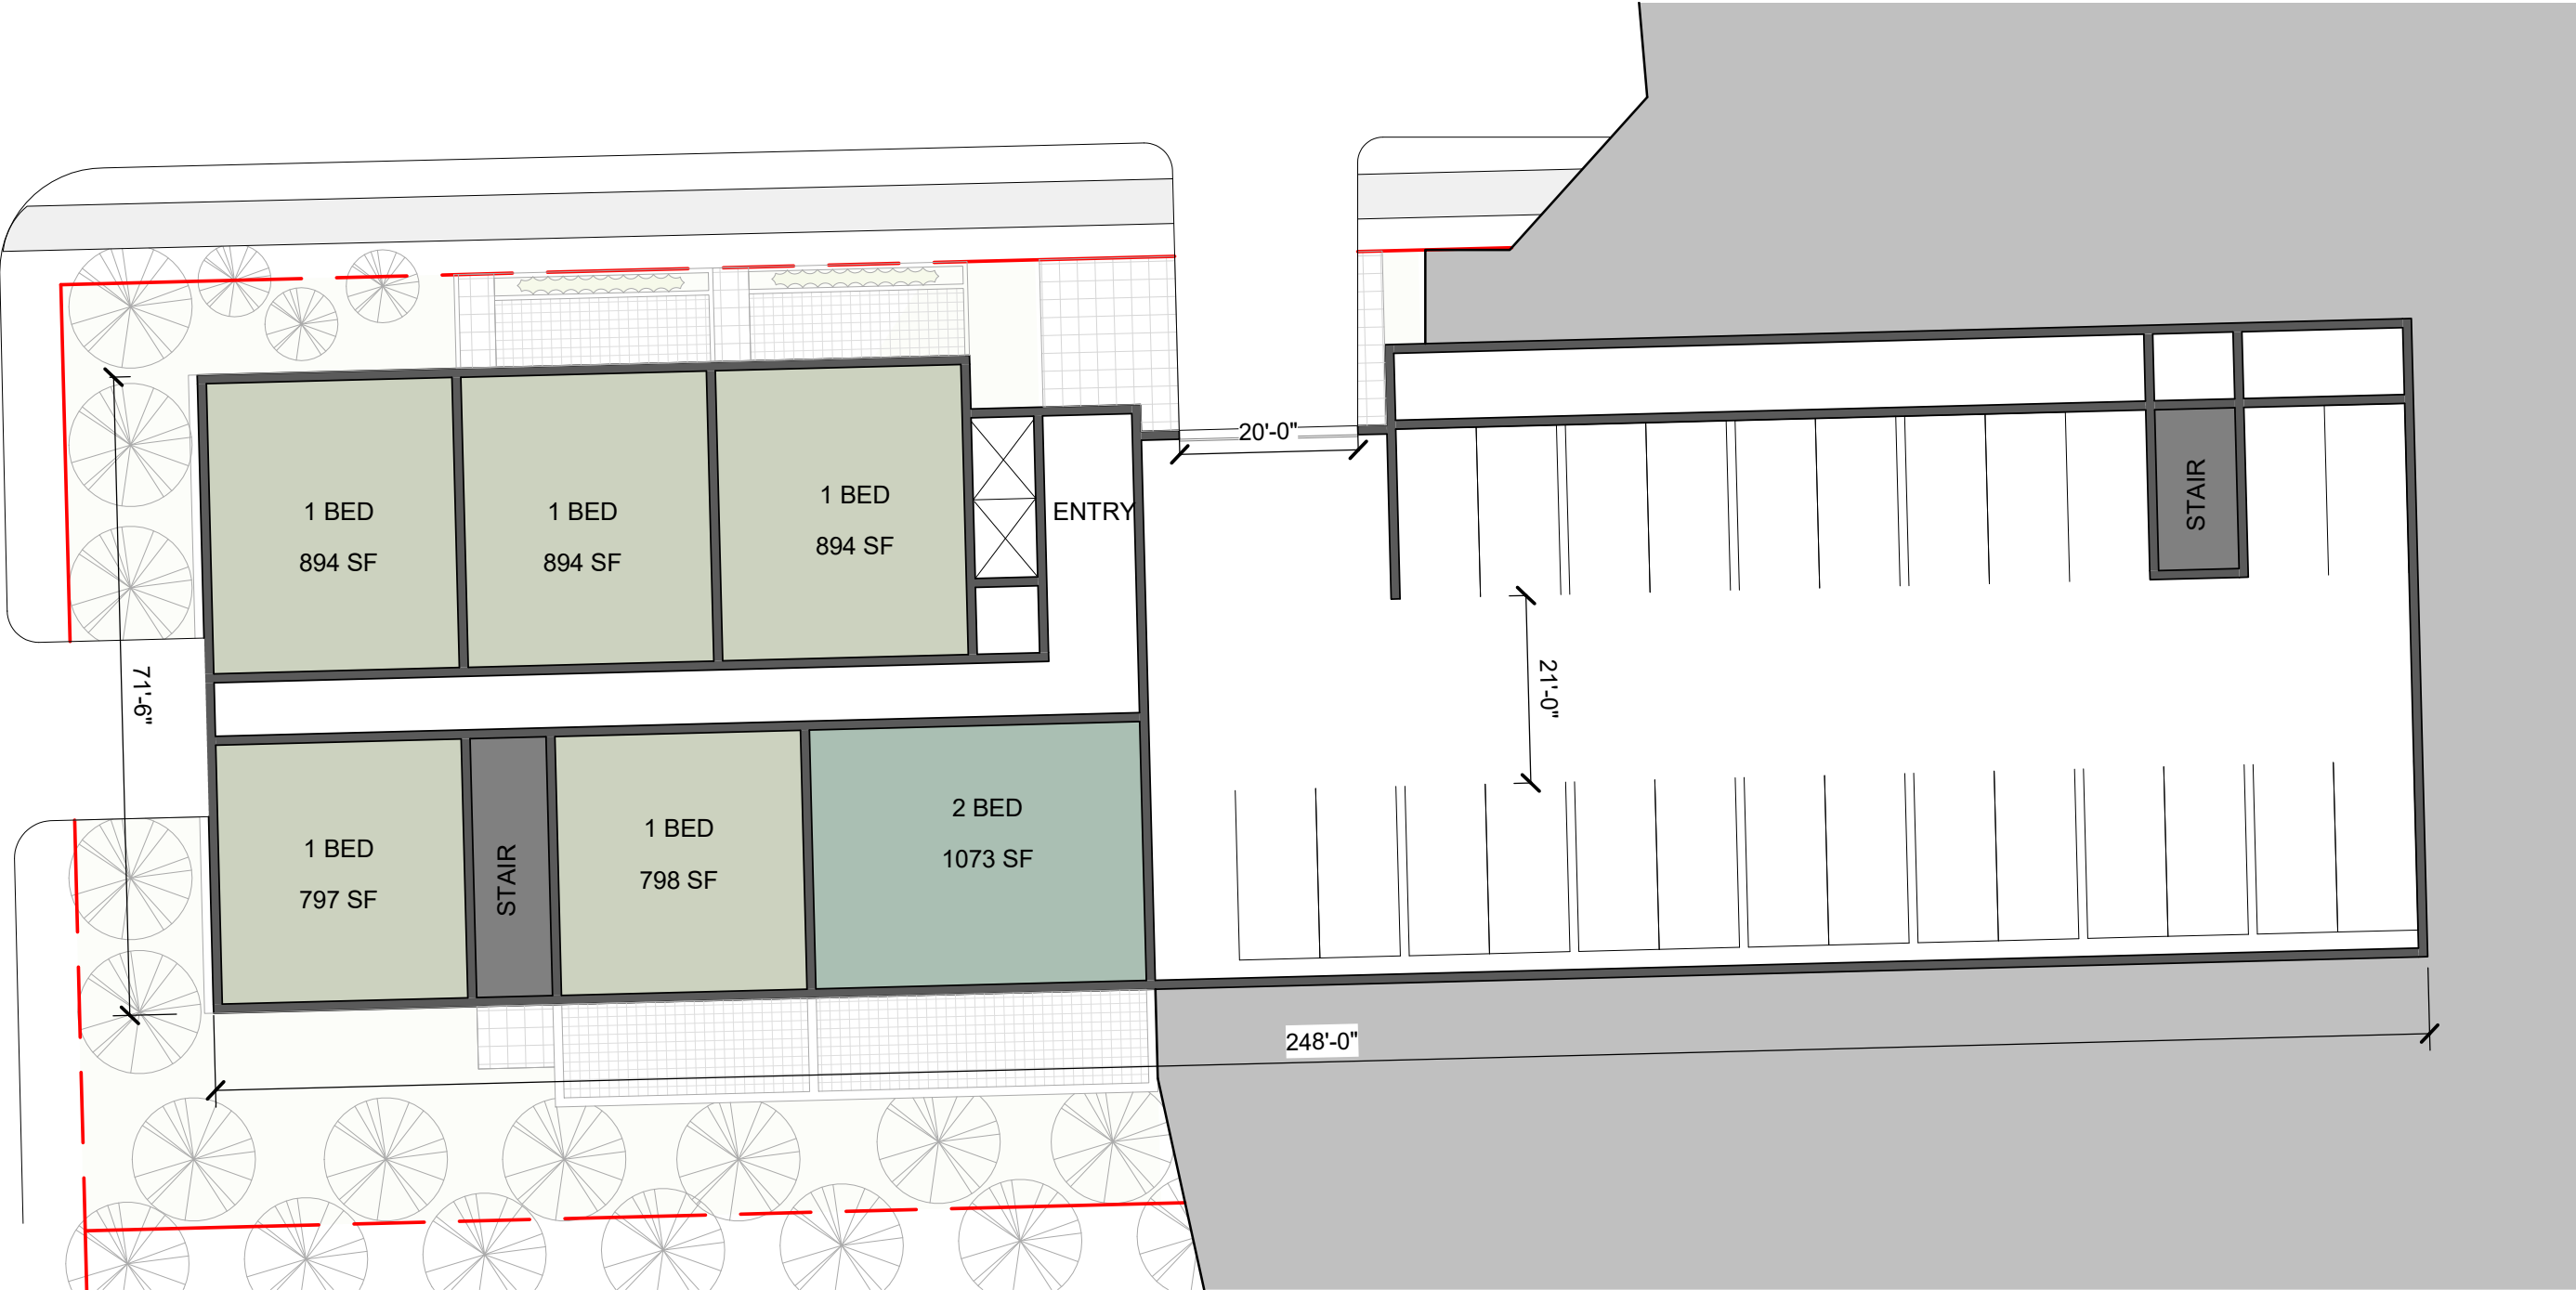

WM FARES
ARCHITECTS

3480 Joseph Howe Dr. | Suite 500 | Halifax, NS B3L 4H7 | 902.457.6676

No.	Description	Date

PROJECT	WYSE ROAD
PROJECT ADDRESS	WYSE ROAD
CLIENT	ROBERT GHOSN

DWG TITLE	MU6 - 100 RESIDENTIAL
-----------	--------------------------

SCALE	1" = 20'-0"
DRAWN BY	TM
CHECKED BY	RM
PROJECT NUMBER	2017-32

DATE	JUNE 2019
DA-10-63	



WM FARES

ARCHITECTS

3480 Joseph Howe Dr. | Suite 500 | Halifax, NS B3L 4H7 | 902.457.6676

No.	Description	Date

PROJECT

WYSE ROAD

PROJECT ADDRESS

WYSE ROAD

CLIENT

ROBERT GHOSN

DWG TITLE

MU6 - 200-300
RESIDENTIAL

SCALE

1" = 20'-0"

DRAWN BY

TM

CHECKED BY

RM


PROJECT NUMBER

2017-32

DATE

JUNE 2019

DA-10-64

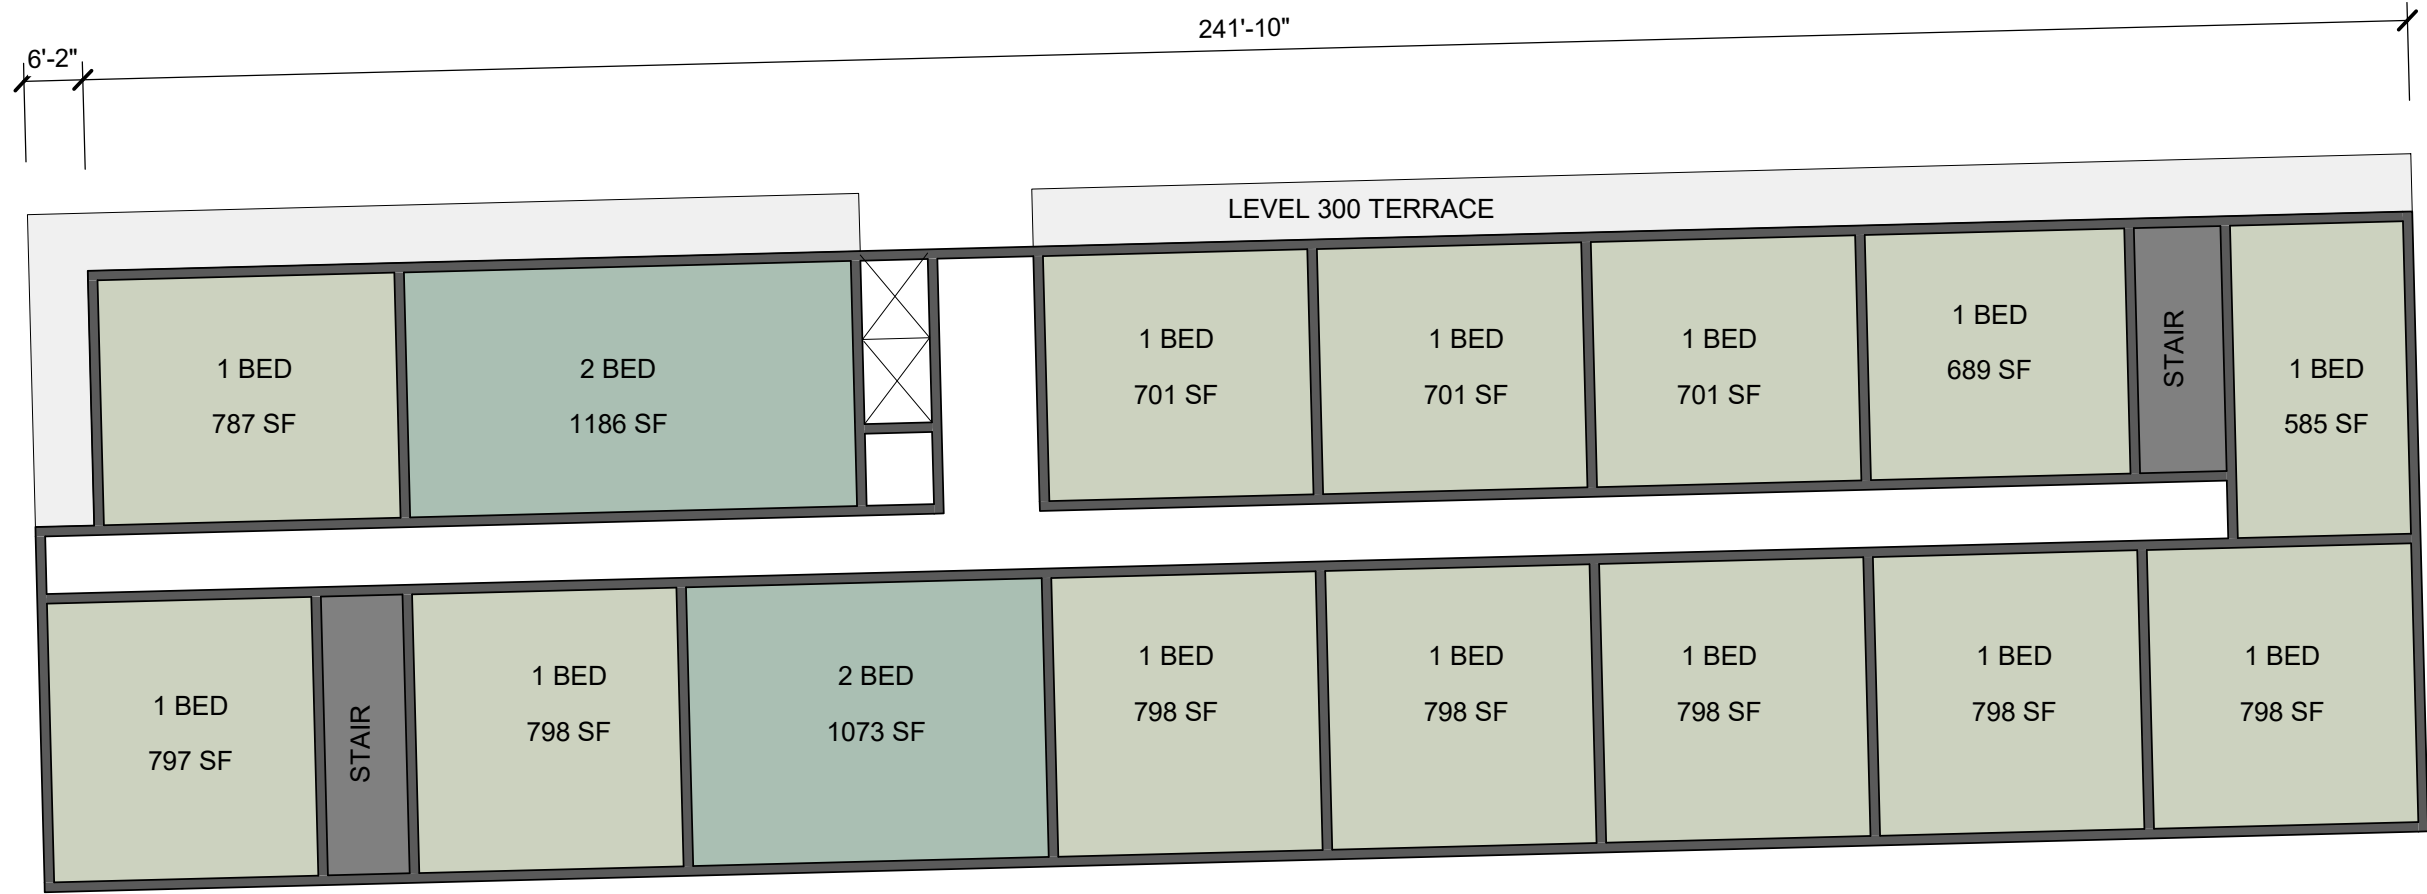


WM FARES

ARCHITECTS

3480 Joseph Howe Dr. | Suite 500 | Halifax, NS B3L 4H7 | 902.457.6676

No.	Description	Date	PROJECT	WYSE ROAD	DWG TITLE	SCALE	DATE
			PROJECT ADDRESS	WYSE ROAD		DRAWN BY	JUNE 2019
			CLIENT	ROBERT GHOSN		CHECKED BY	DA-10-65
						PROJECT NUMBER	
						2017-32	

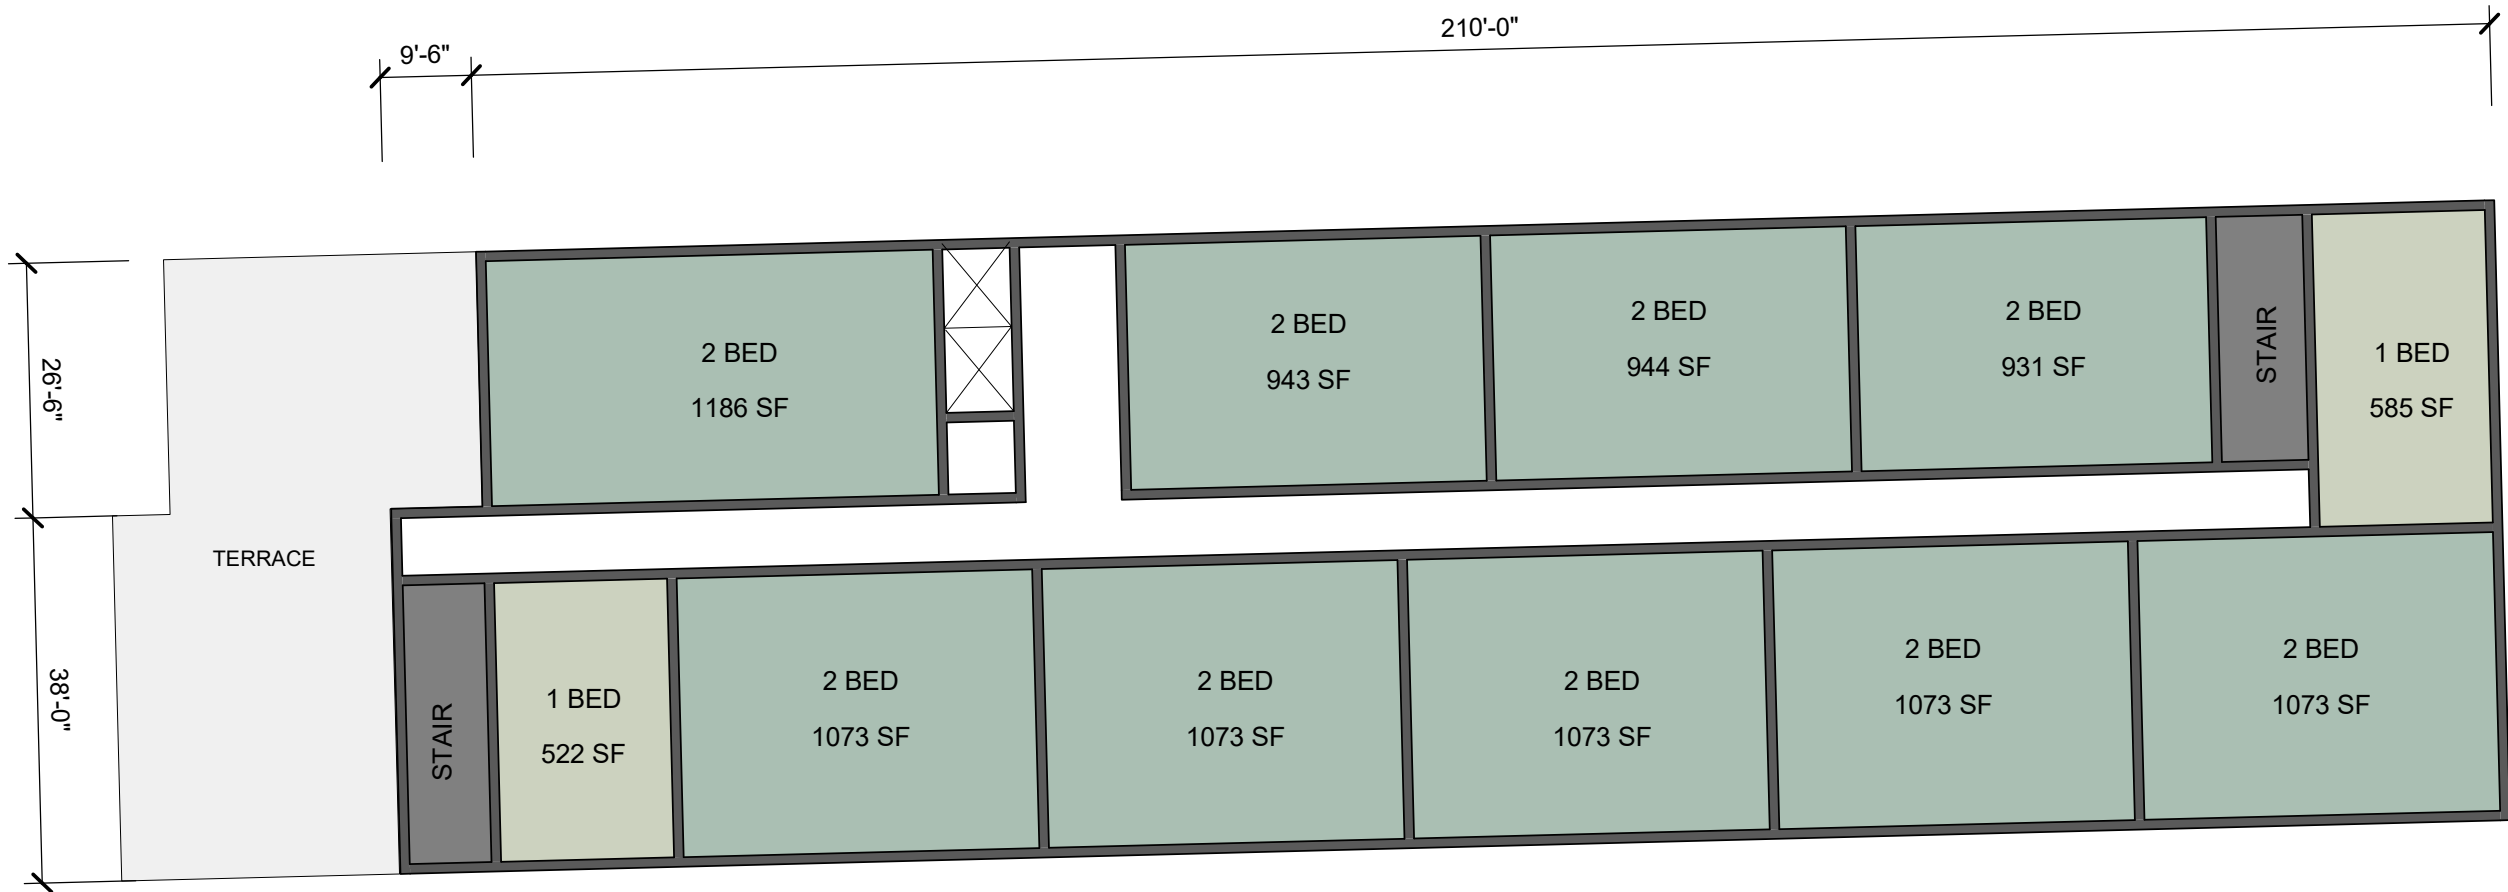

WM FARES

ARCHITECTS

3480 Joseph Howe Dr. | Suite 500 | Halifax, NS B3L 4H7 | 902.457.6676


No.	Description	Date

PROJECT	WYSE ROAD
PROJECT ADDRESS	WYSE ROAD
CLIENT	ROBERT GHOSN

DWG TITLE	MU6 - 700 RESIDENTIAL
-----------	--------------------------

SCALE	1" = 20'-0"
DRAWN BY	TM
CHECKED BY	RM
PROJECT NUMBER	2017-32

DATE	JUNE 2019
DA-10-66	

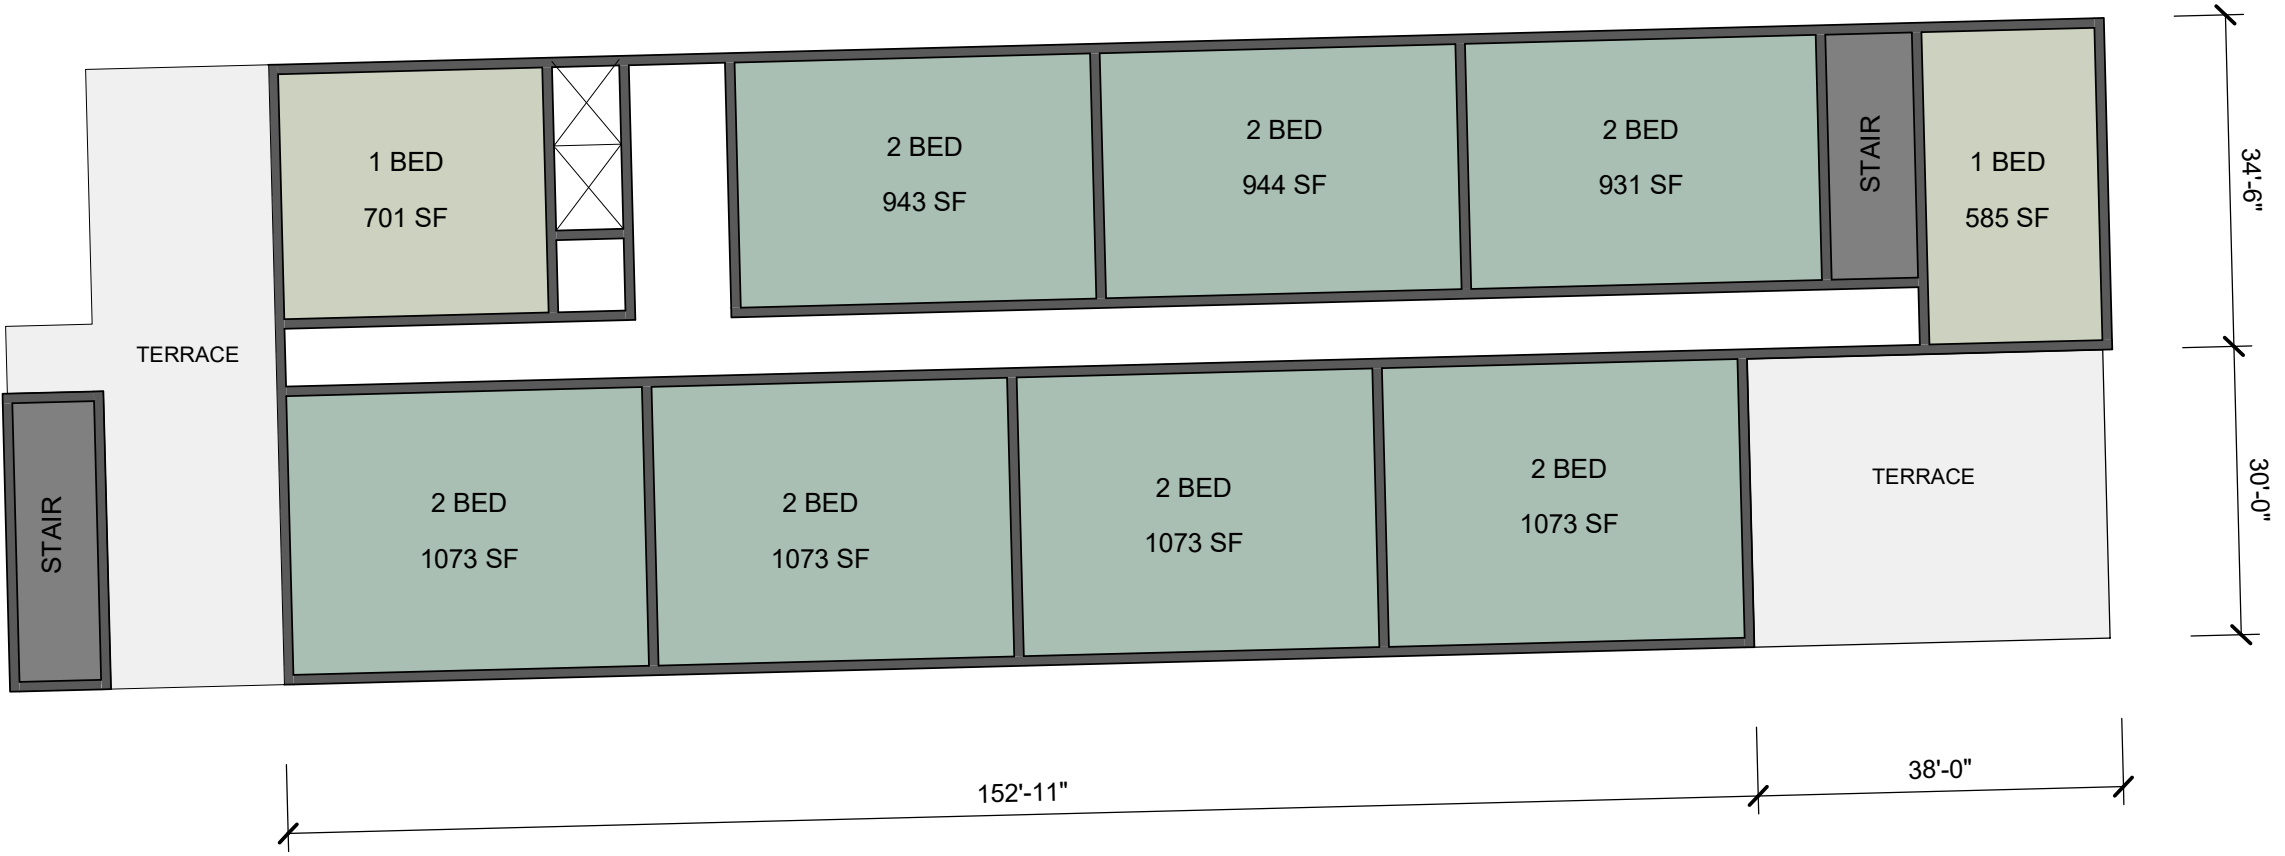

WM FARES

ARCHITECTS

3480 Joseph Howe Dr. | Suite 500 | Halifax, NS B3L 4H7 | 902.457.6676


No.	Description	Date

PROJECT	WYSE ROAD
PROJECT ADDRESS	WYSE ROAD
CLIENT	ROBERT GHOSN


DWG TITLE	MU6 - 800 RESIDENTIAL
-----------	--------------------------

SCALE	1" = 20'-0"
DRAWN BY	TM
CHECKED BY	RM
PROJECT NUMBER	2017-32

DATE	JUNE 2019
DA-10-67	

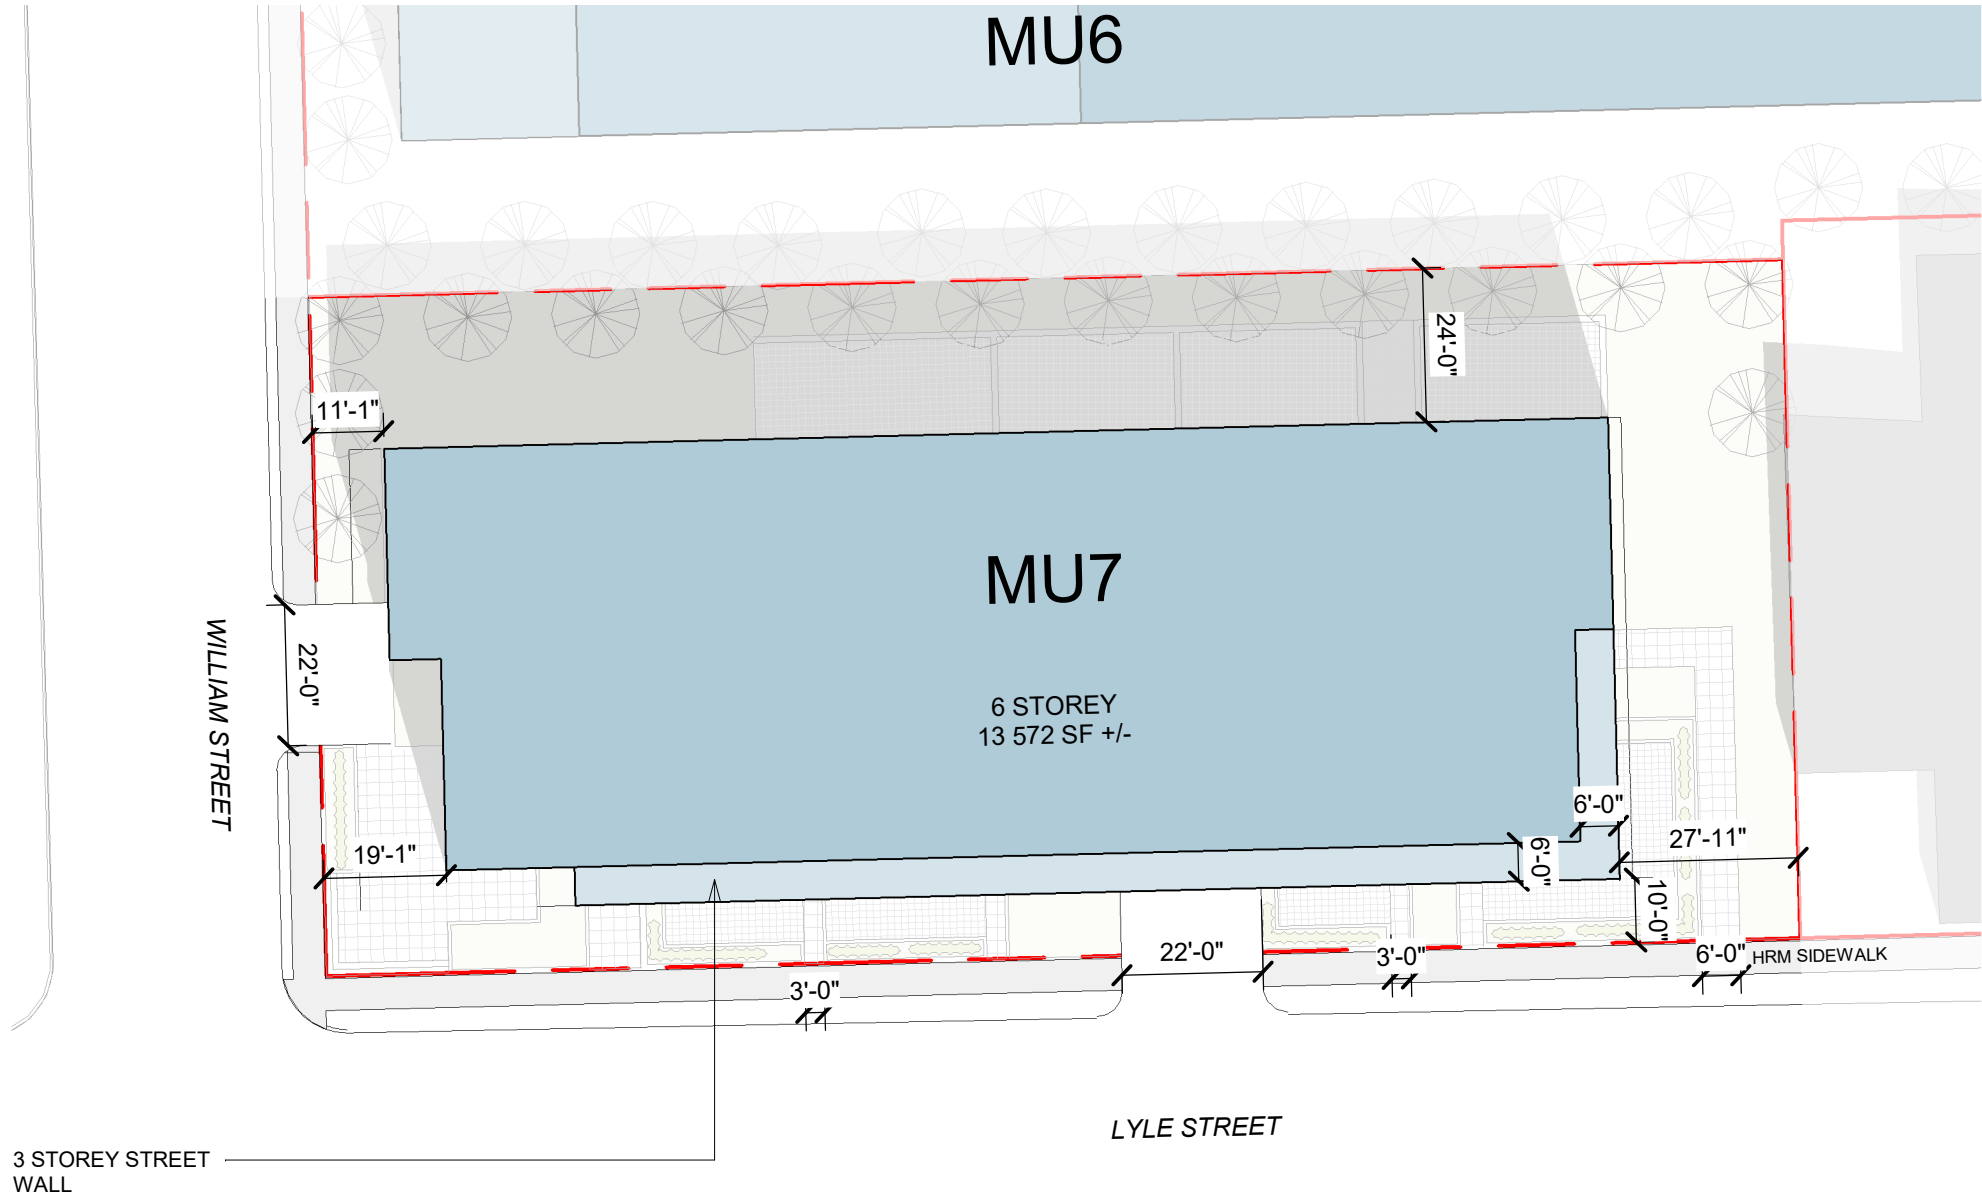

WYSE ROAD MASTER PLAN FEASIBILITY STUDY	
MU7 - LOT SUMMARY DATA	
LOT AREA	± 25 766
STOREYS	6
COVERAGE	52%
GROSS FLOOR AREA	N/A
GF COMMERCIAL	N/A
FAR	N/A
MU2 - UNIT DATA	
LEVEL	TOTAL
100-300	27
400-600	30
UNIT TOTAL	57
MU2 - PARKING	
TOTAL	65

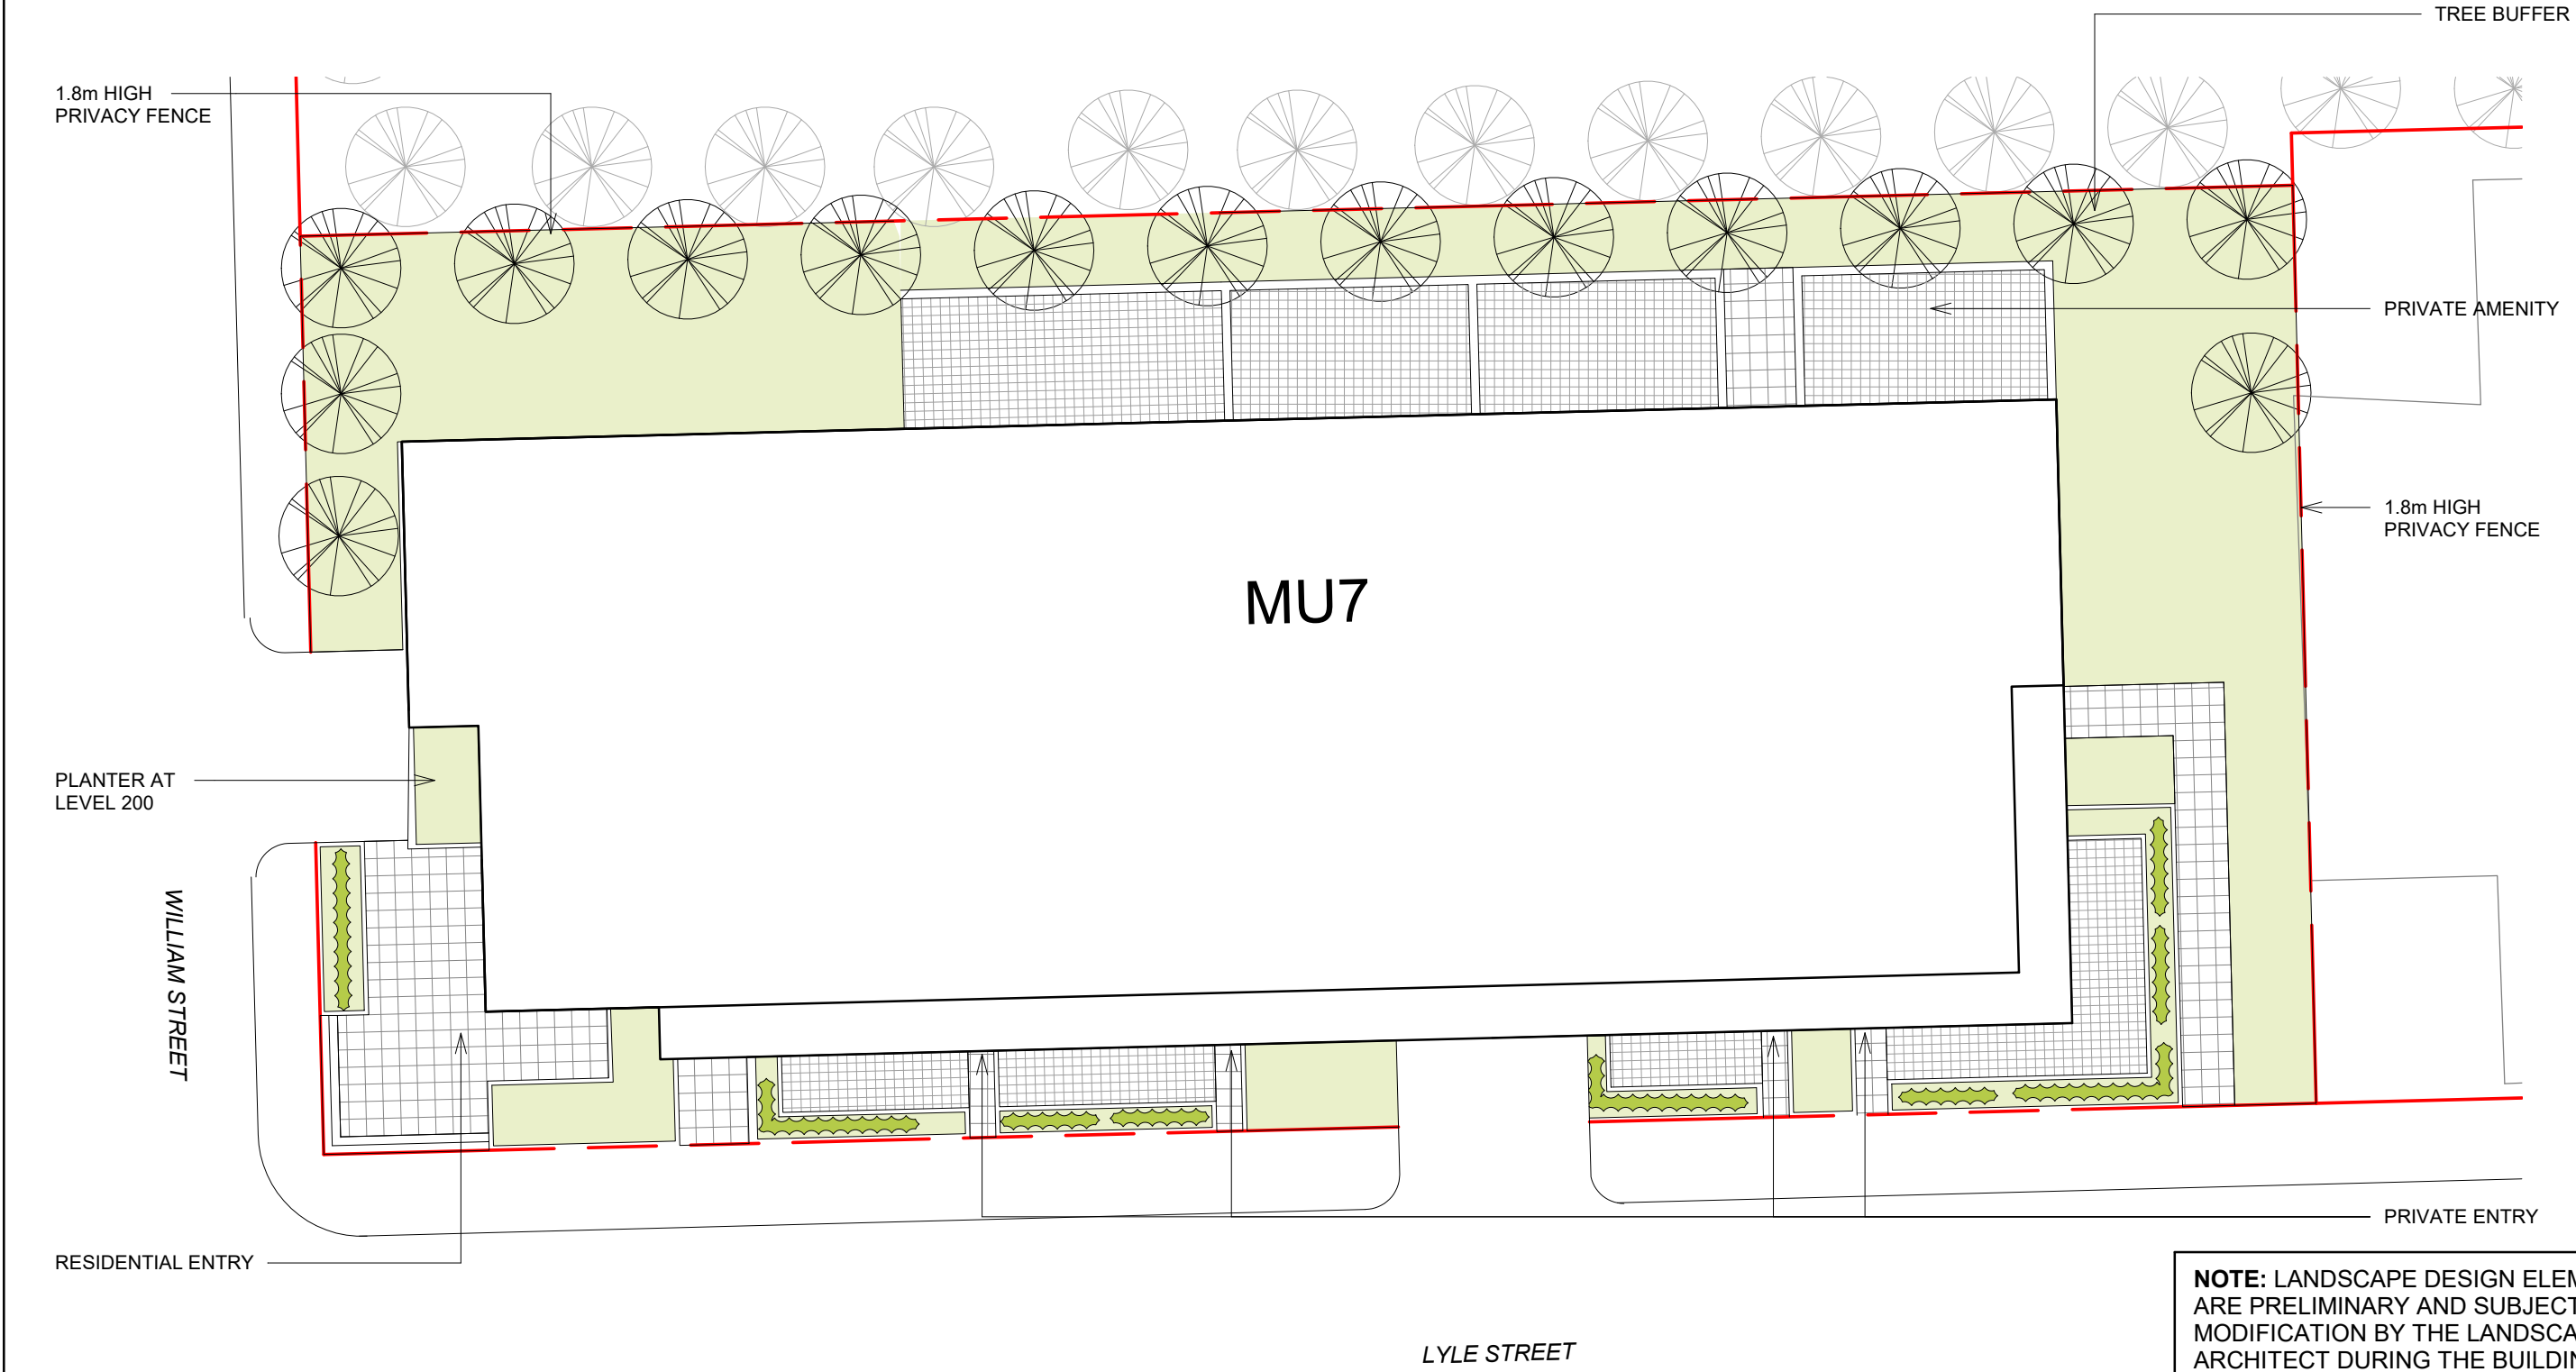

NOTE: LANDSCAPE DESIGN ELEMENTS ARE PRELIMINARY AND SUBJECT TO MODIFICATION BY THE LANDSCAPE ARCHITECT DURING THE BUILDING PERMIT PROCESS.


No.	Description	Date

PROJECT	WYSE ROAD
PROJECT ADDRESS	WYSE ROAD
CLIENT	ROBERT GHOSN

DWG TITLE	MU7 - LANDSCAPE PLAN
-----------	----------------------

SCALE	1" = 20'-0"
DRAWN BY	TM
CHECKED BY	RM
PROJECT NUMBER	2017-32

DATE	JUNE 2019
DA-10-71	

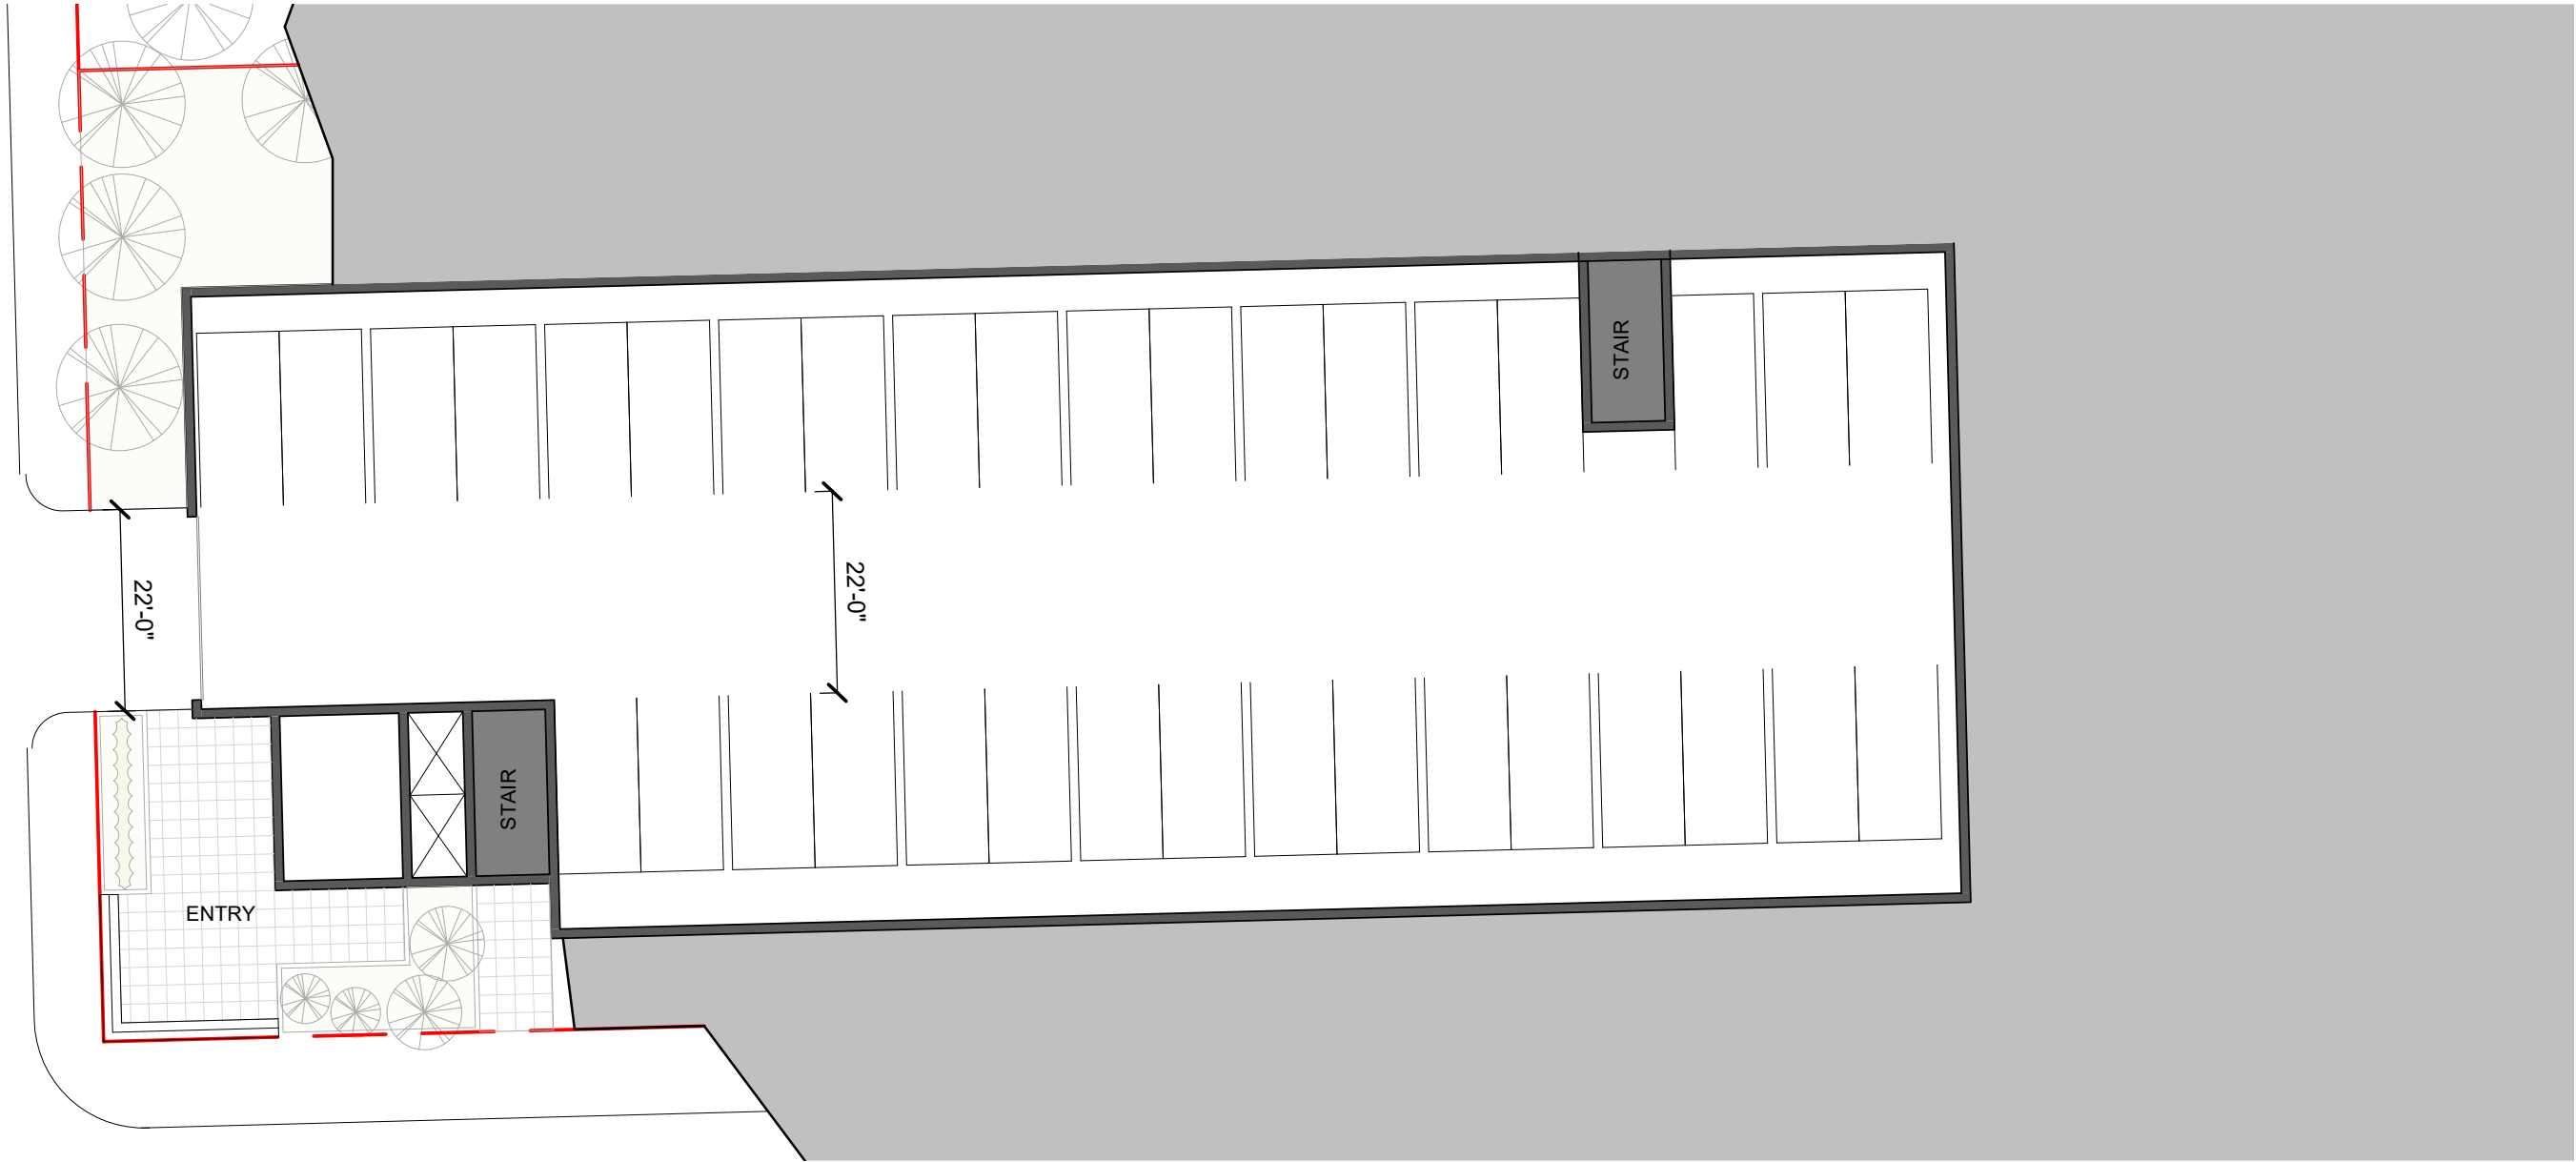

WM FARES
ARCHITECTS

3480 Joseph Howe Dr. | Suite 500 | Halifax, NS B3L 4H7 | 902.457.6676

No.	Description	Date

PROJECT	WYSE ROAD
PROJECT ADDRESS	WYSE ROAD
CLIENT	ROBERT GHOSN

DWG TITLE

MU7 - PARKING
PLAN

SCALE	1" = 20'-0"
DRAWN BY	TM
CHECKED BY	RM
PROJECT NUMBER	2017-32

DATE	JUNE 2019
------	-----------

DA-10-72



WM FARES
ARCHITECTS

3480 Joseph Howe Dr. | Suite 500 | Halifax, NS B3L 4H7 | 902.457.6676


No.	Description	Date

PROJECT	WYSE ROAD
PROJECT ADDRESS	WYSE ROAD
CLIENT	ROBERT GHOSN

DWG TITLE	MU7 - 100 RESIDENTIAL
-----------	--------------------------

SCALE	1" = 20'-0"
DRAWN BY	TM
CHECKED BY	RM
PROJECT NUMBER	2017-32

DATE	JUNE 2019
DA-10-73	

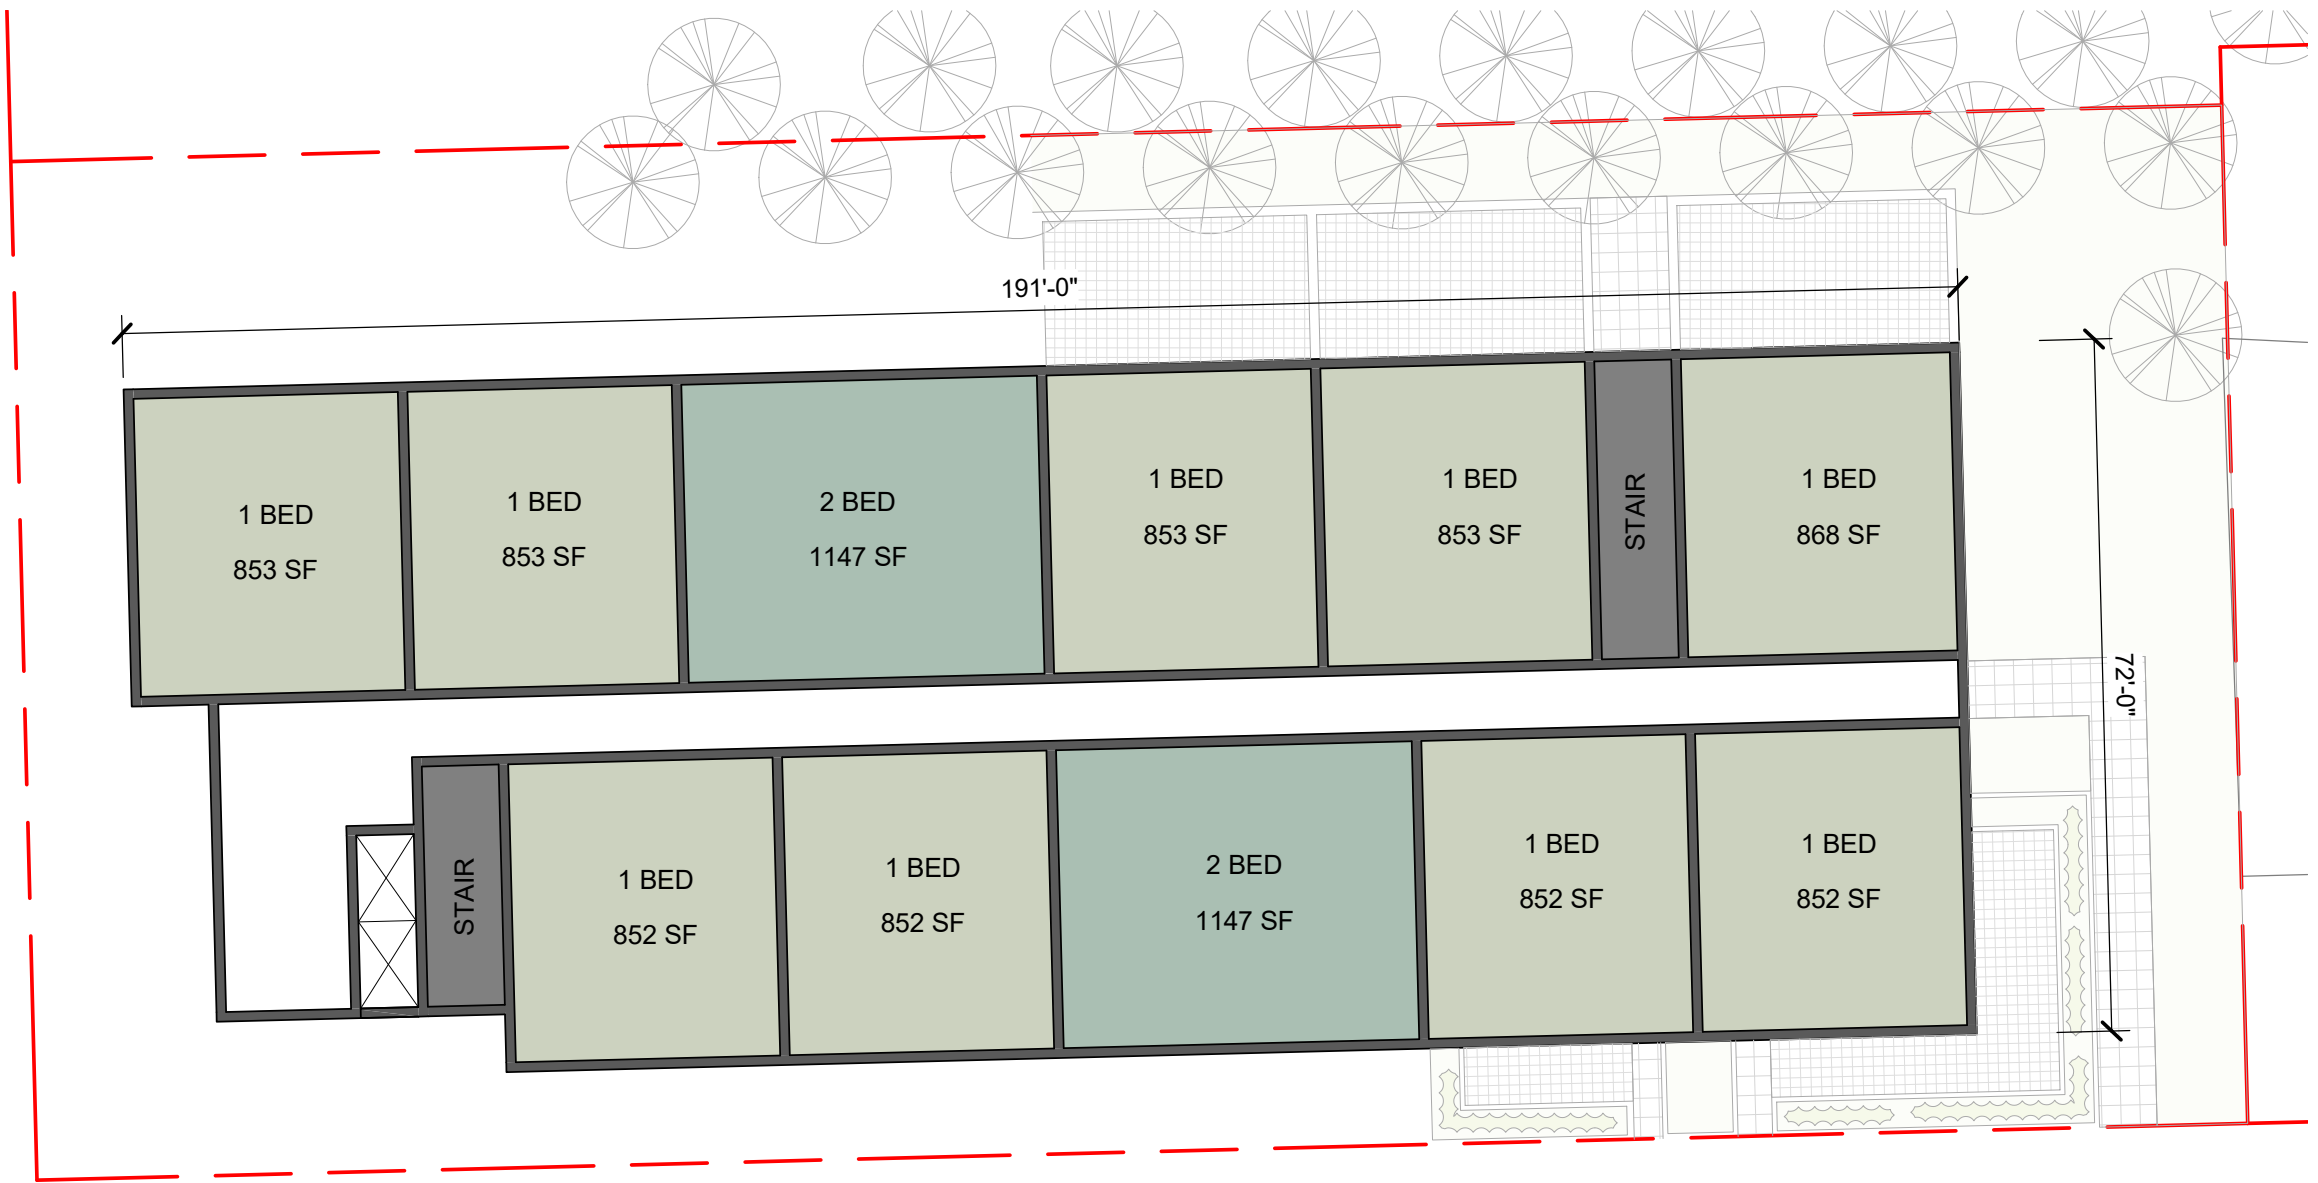

WM FARES

ARCHITECTS

3480 Joseph Howe Dr. | Suite 500 | Halifax, NS B3L 4H7 | 902.457.6676


No.	Description	Date

PROJECT	WYSE ROAD
PROJECT ADDRESS	WYSE ROAD
CLIENT	ROBERT GHOSN

DWG TITLE	MU7 - 200-300 RESIDENTIAL
-----------	------------------------------

SCALE	1" = 20'-0"
DRAWN BY	TM
CHECKED BY	RM
PROJECT NUMBER	2017-32

DATE	JUNE 2019
DA-10-74	

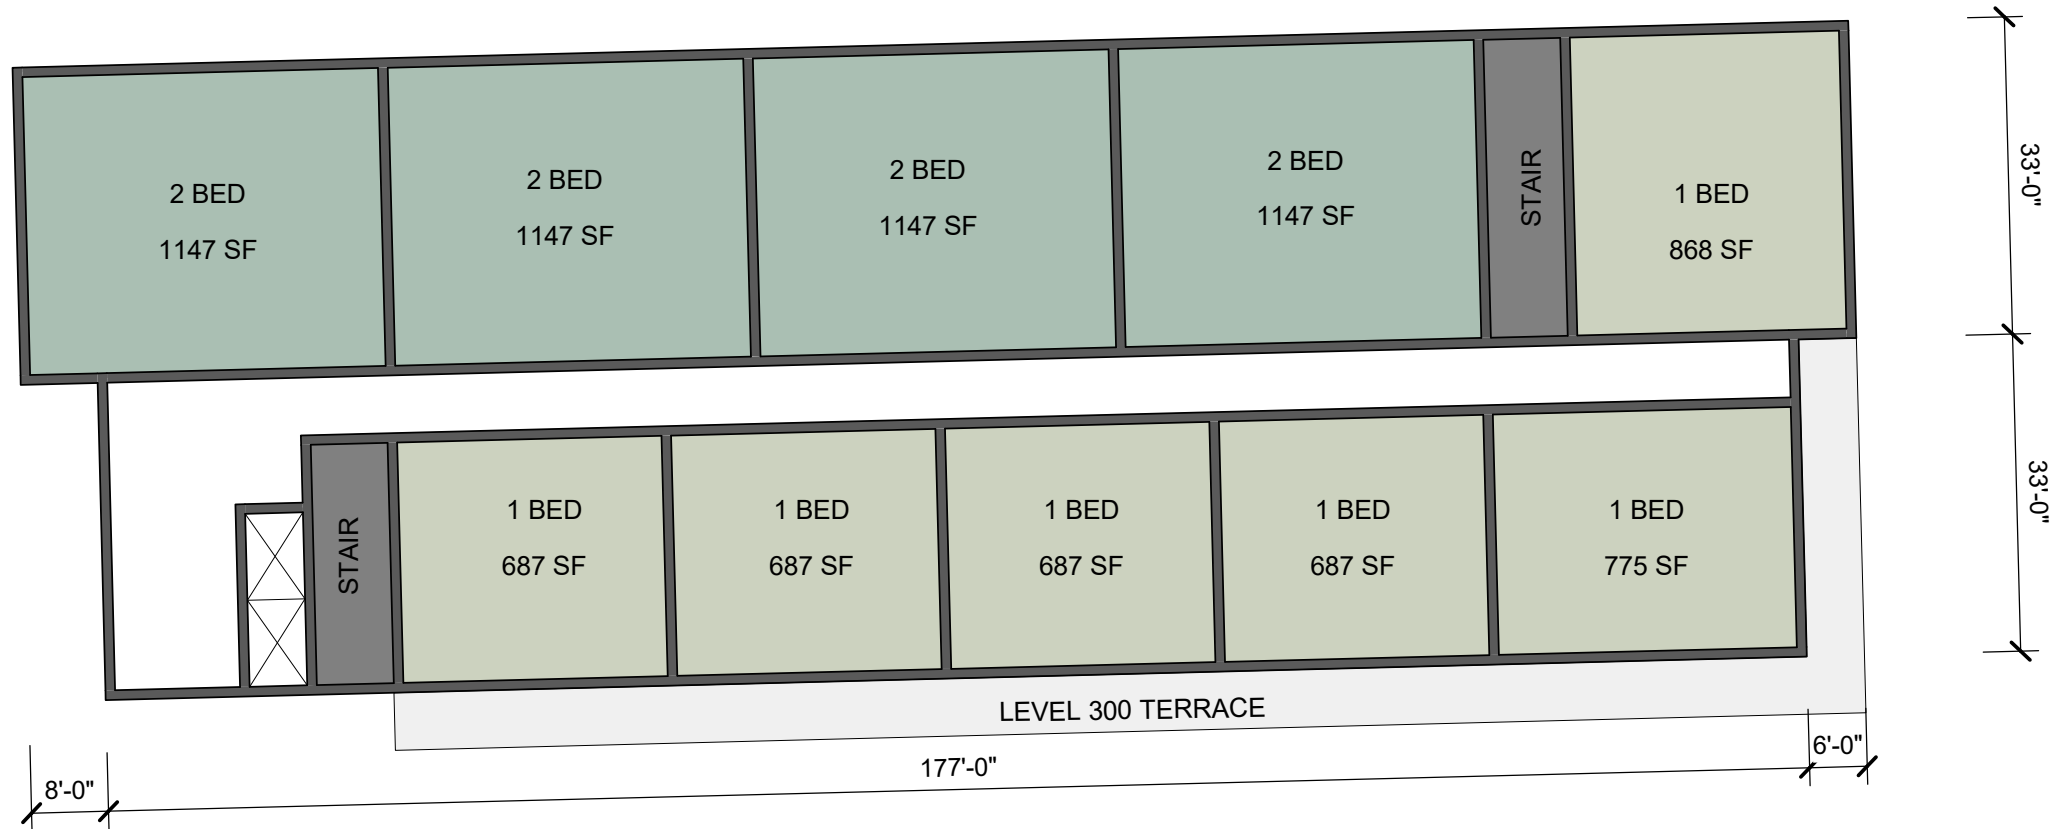


No.	Description	Date

PROJECT	WYSE ROAD
PROJECT ADDRESS	WYSE ROAD
CLIENT	ROBERT GHOSN


DWG TITLE	MU7 - 400 - 600 RESIDENTIAL
-----------	--------------------------------

SCALE	1" = 20'-0"
DRAWN BY	TM
CHECKED BY	RM
PROJECT NUMBER	2017-32

DATE	JUNE 2019
DA-10-75	

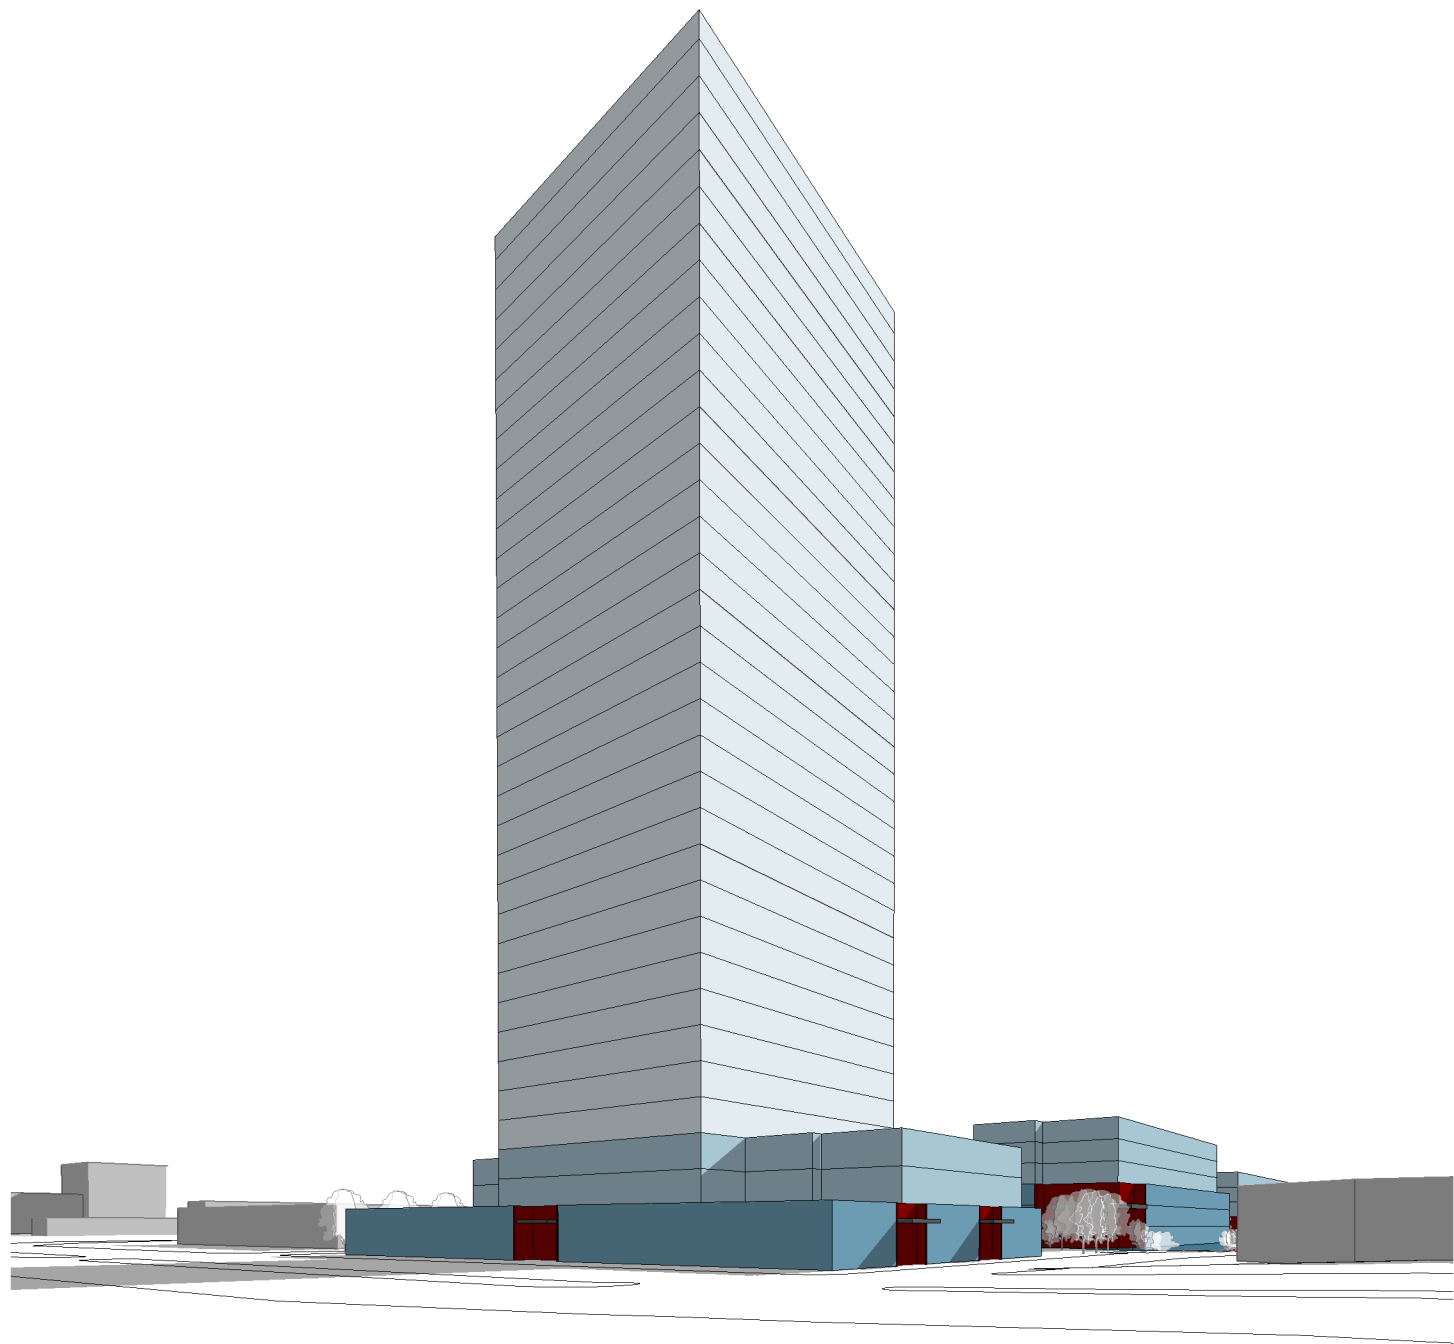

① CORNER OF WYSE AND DAWSON

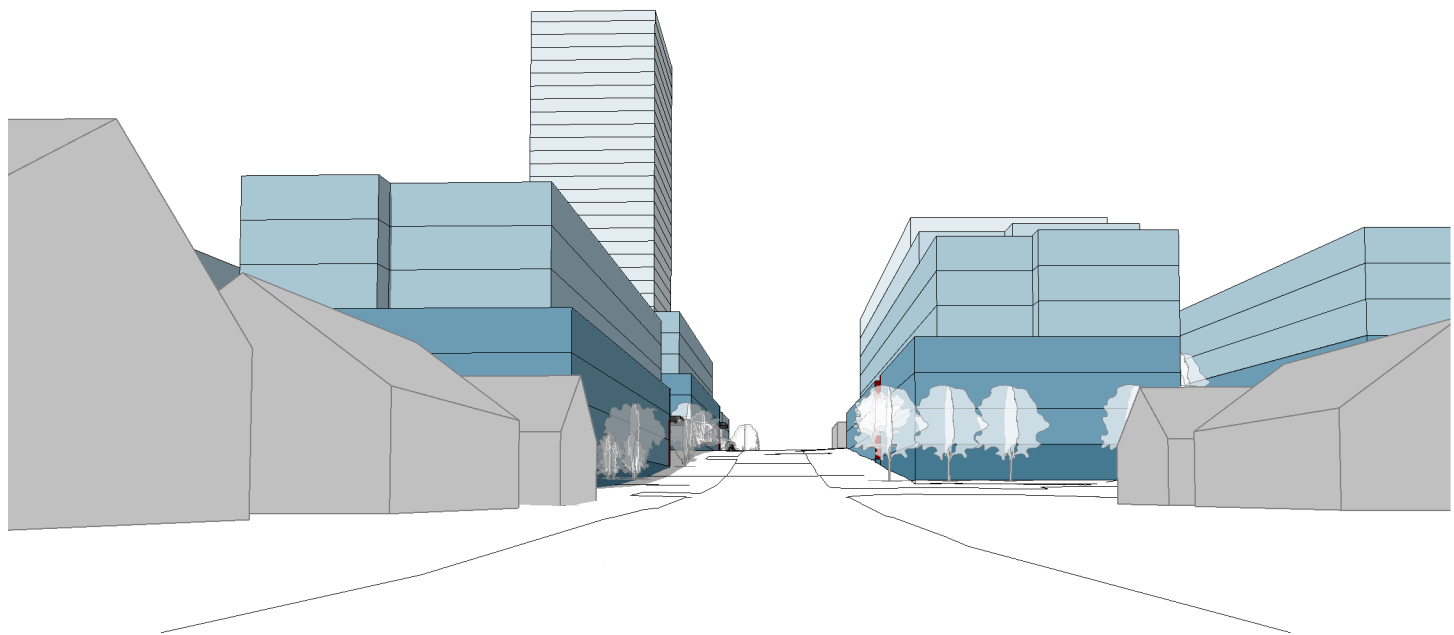

② FAULKNER FACING NORTH

WM FARES
ARCHITECTS

3480 Joseph Howe Dr. | Suite 500 | Halifax, NS B3L 4H7 | 902.457.6676


No.	Description	Date

PROJECT	WYSE ROAD
PROJECT ADDRESS	WYSE ROAD
CLIENT	ROBERT GHOSN


DWG TITLE	3D VIEWS - SHEET 01
-----------	------------------------

SCALE	
DRAWN BY	TM
CHECKED BY	RM
PROJECT NUMBER	2017-32


DATE	JUNE 2019
DA-90-01	

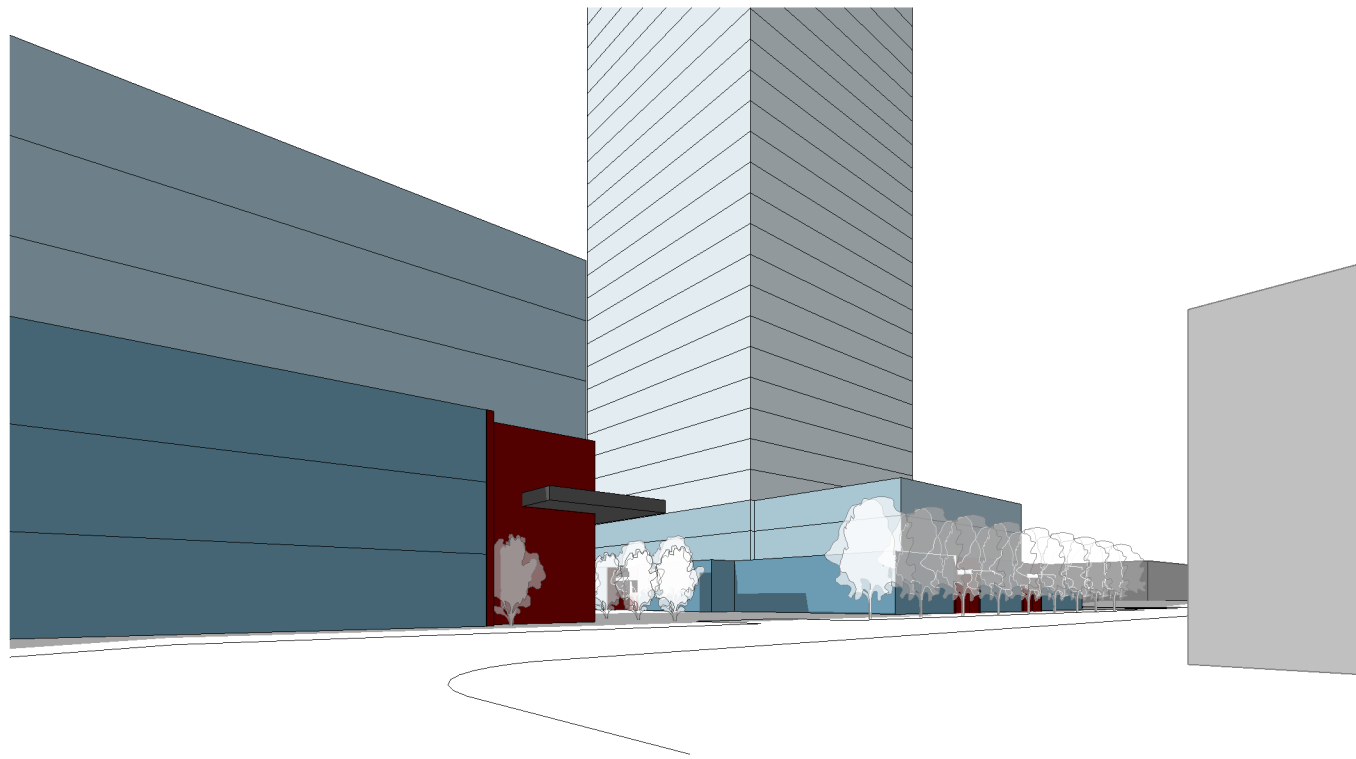


④ DICKSON ST FACING NORTH

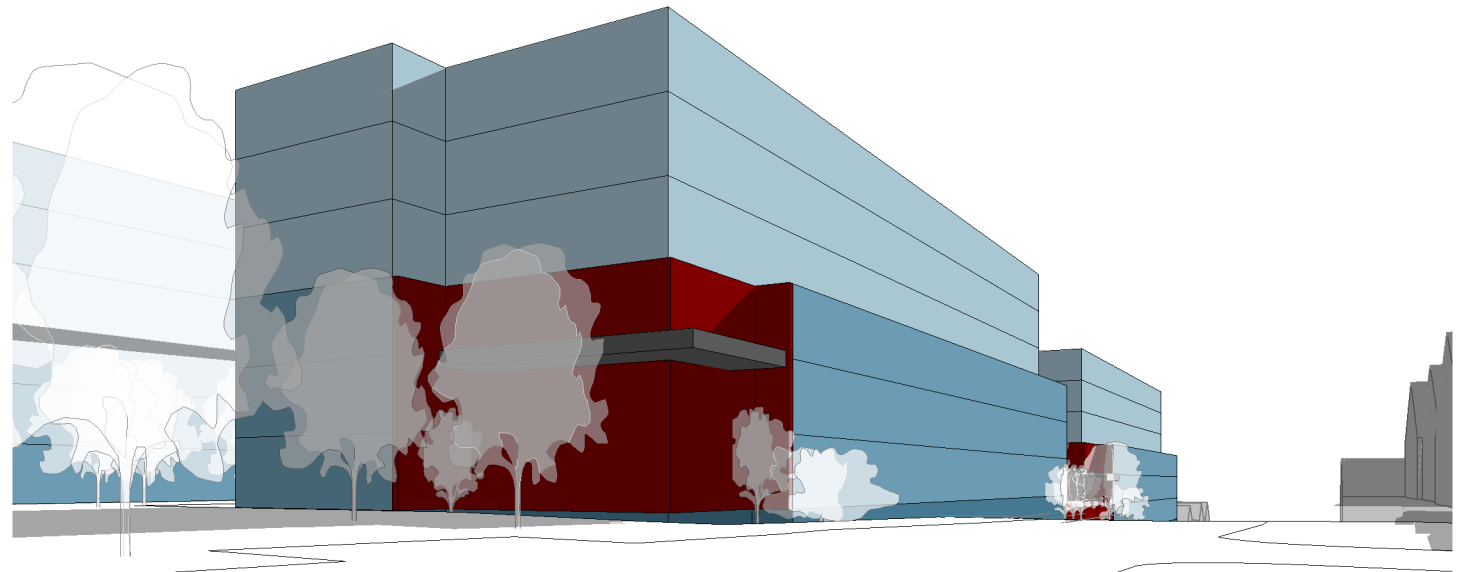

③ MU2 - ENTRY

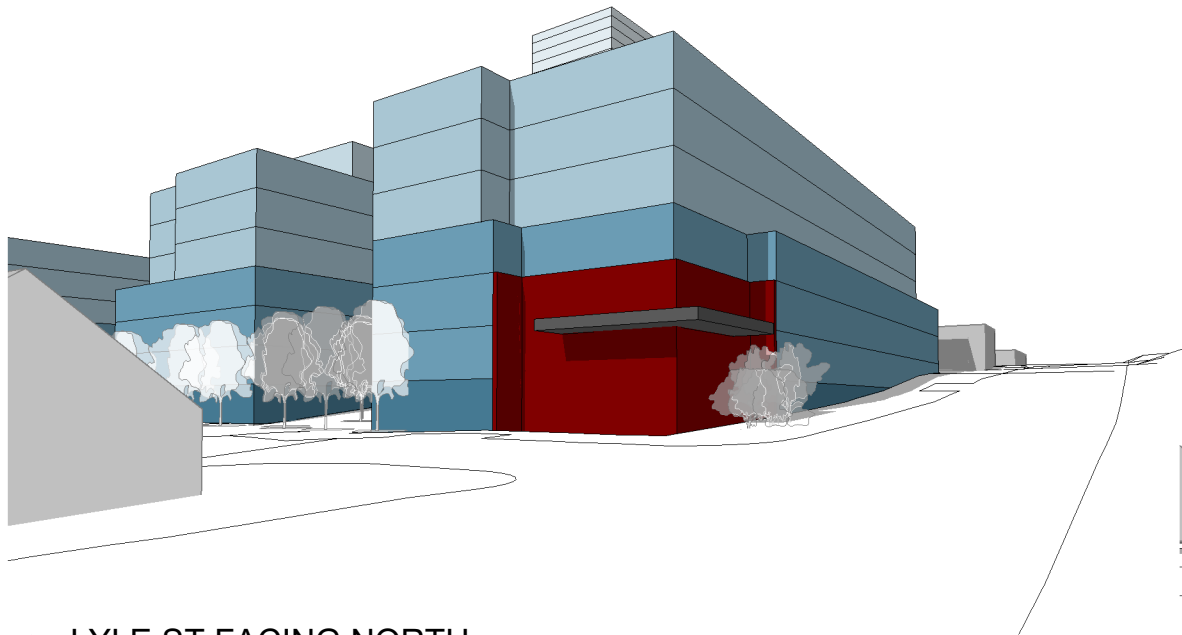

① LYLE ST FACING NORTH

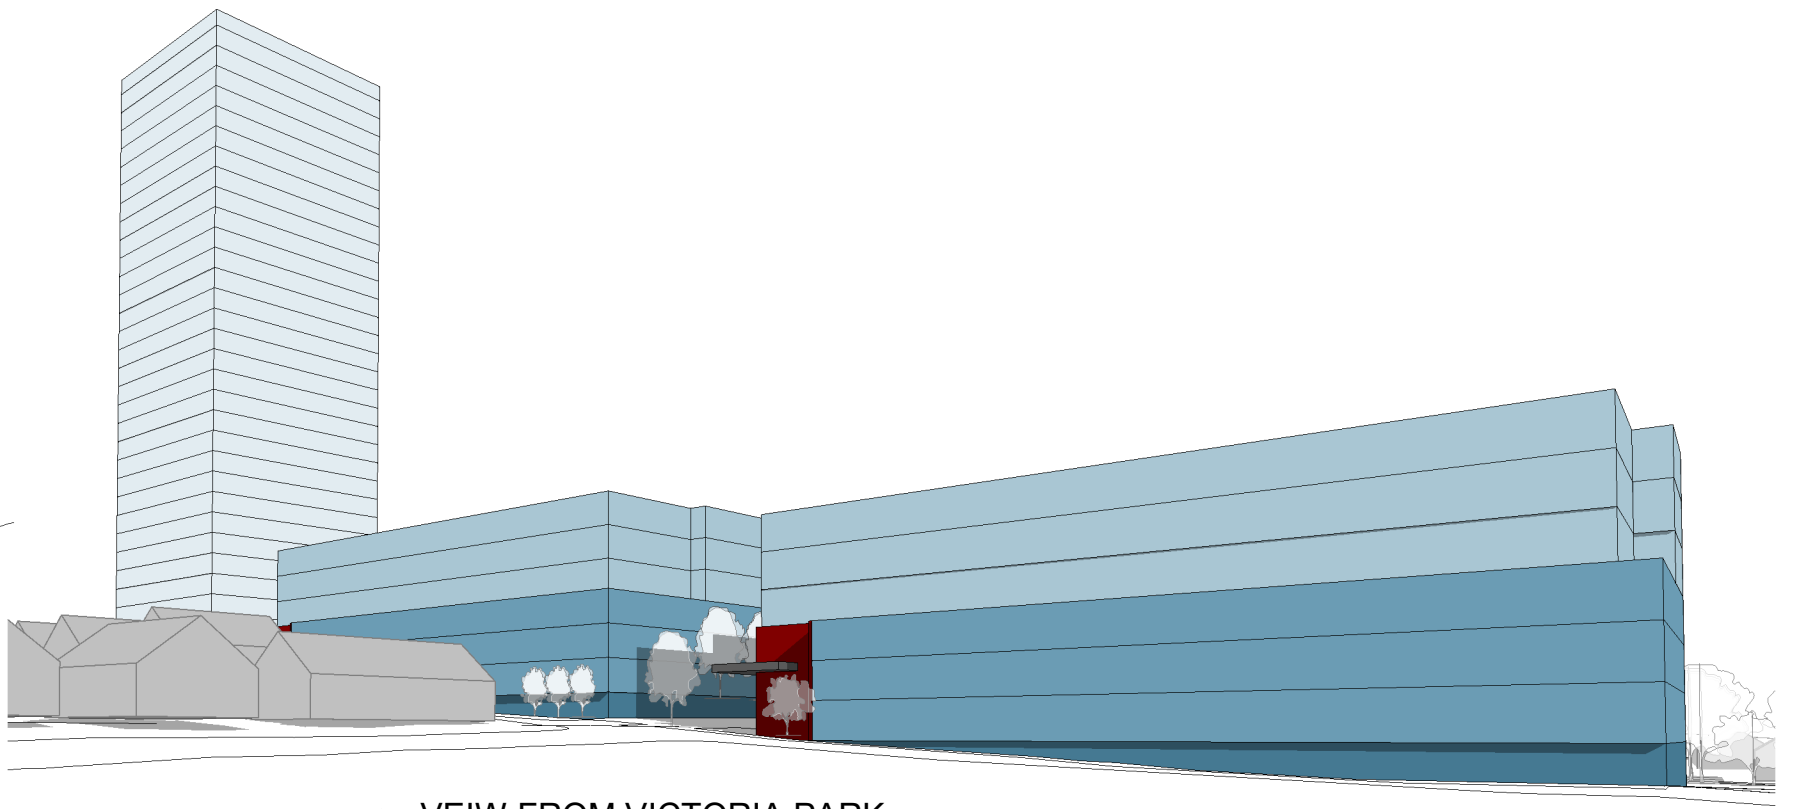

② VEIW FROM VICTORIA PARK

WM FARES
ARCHITECTS

3480 Joseph Howe Dr. | Suite 500 | Halifax, NS B3L 4H7 | 902.457.6676


No.	Description	Date

PROJECT	WYSE ROAD
PROJECT ADDRESS	WYSE ROAD
CLIENT	ROBERT GHOSN

DWG TITLE	3D VIEWS - SHEET 02
-----------	------------------------

SCALE	
DRAWN BY	TM
CHECKED BY	RM
PROJECT NUMBER	2017-32

DATE	JUNE 2019
DA-90-02	

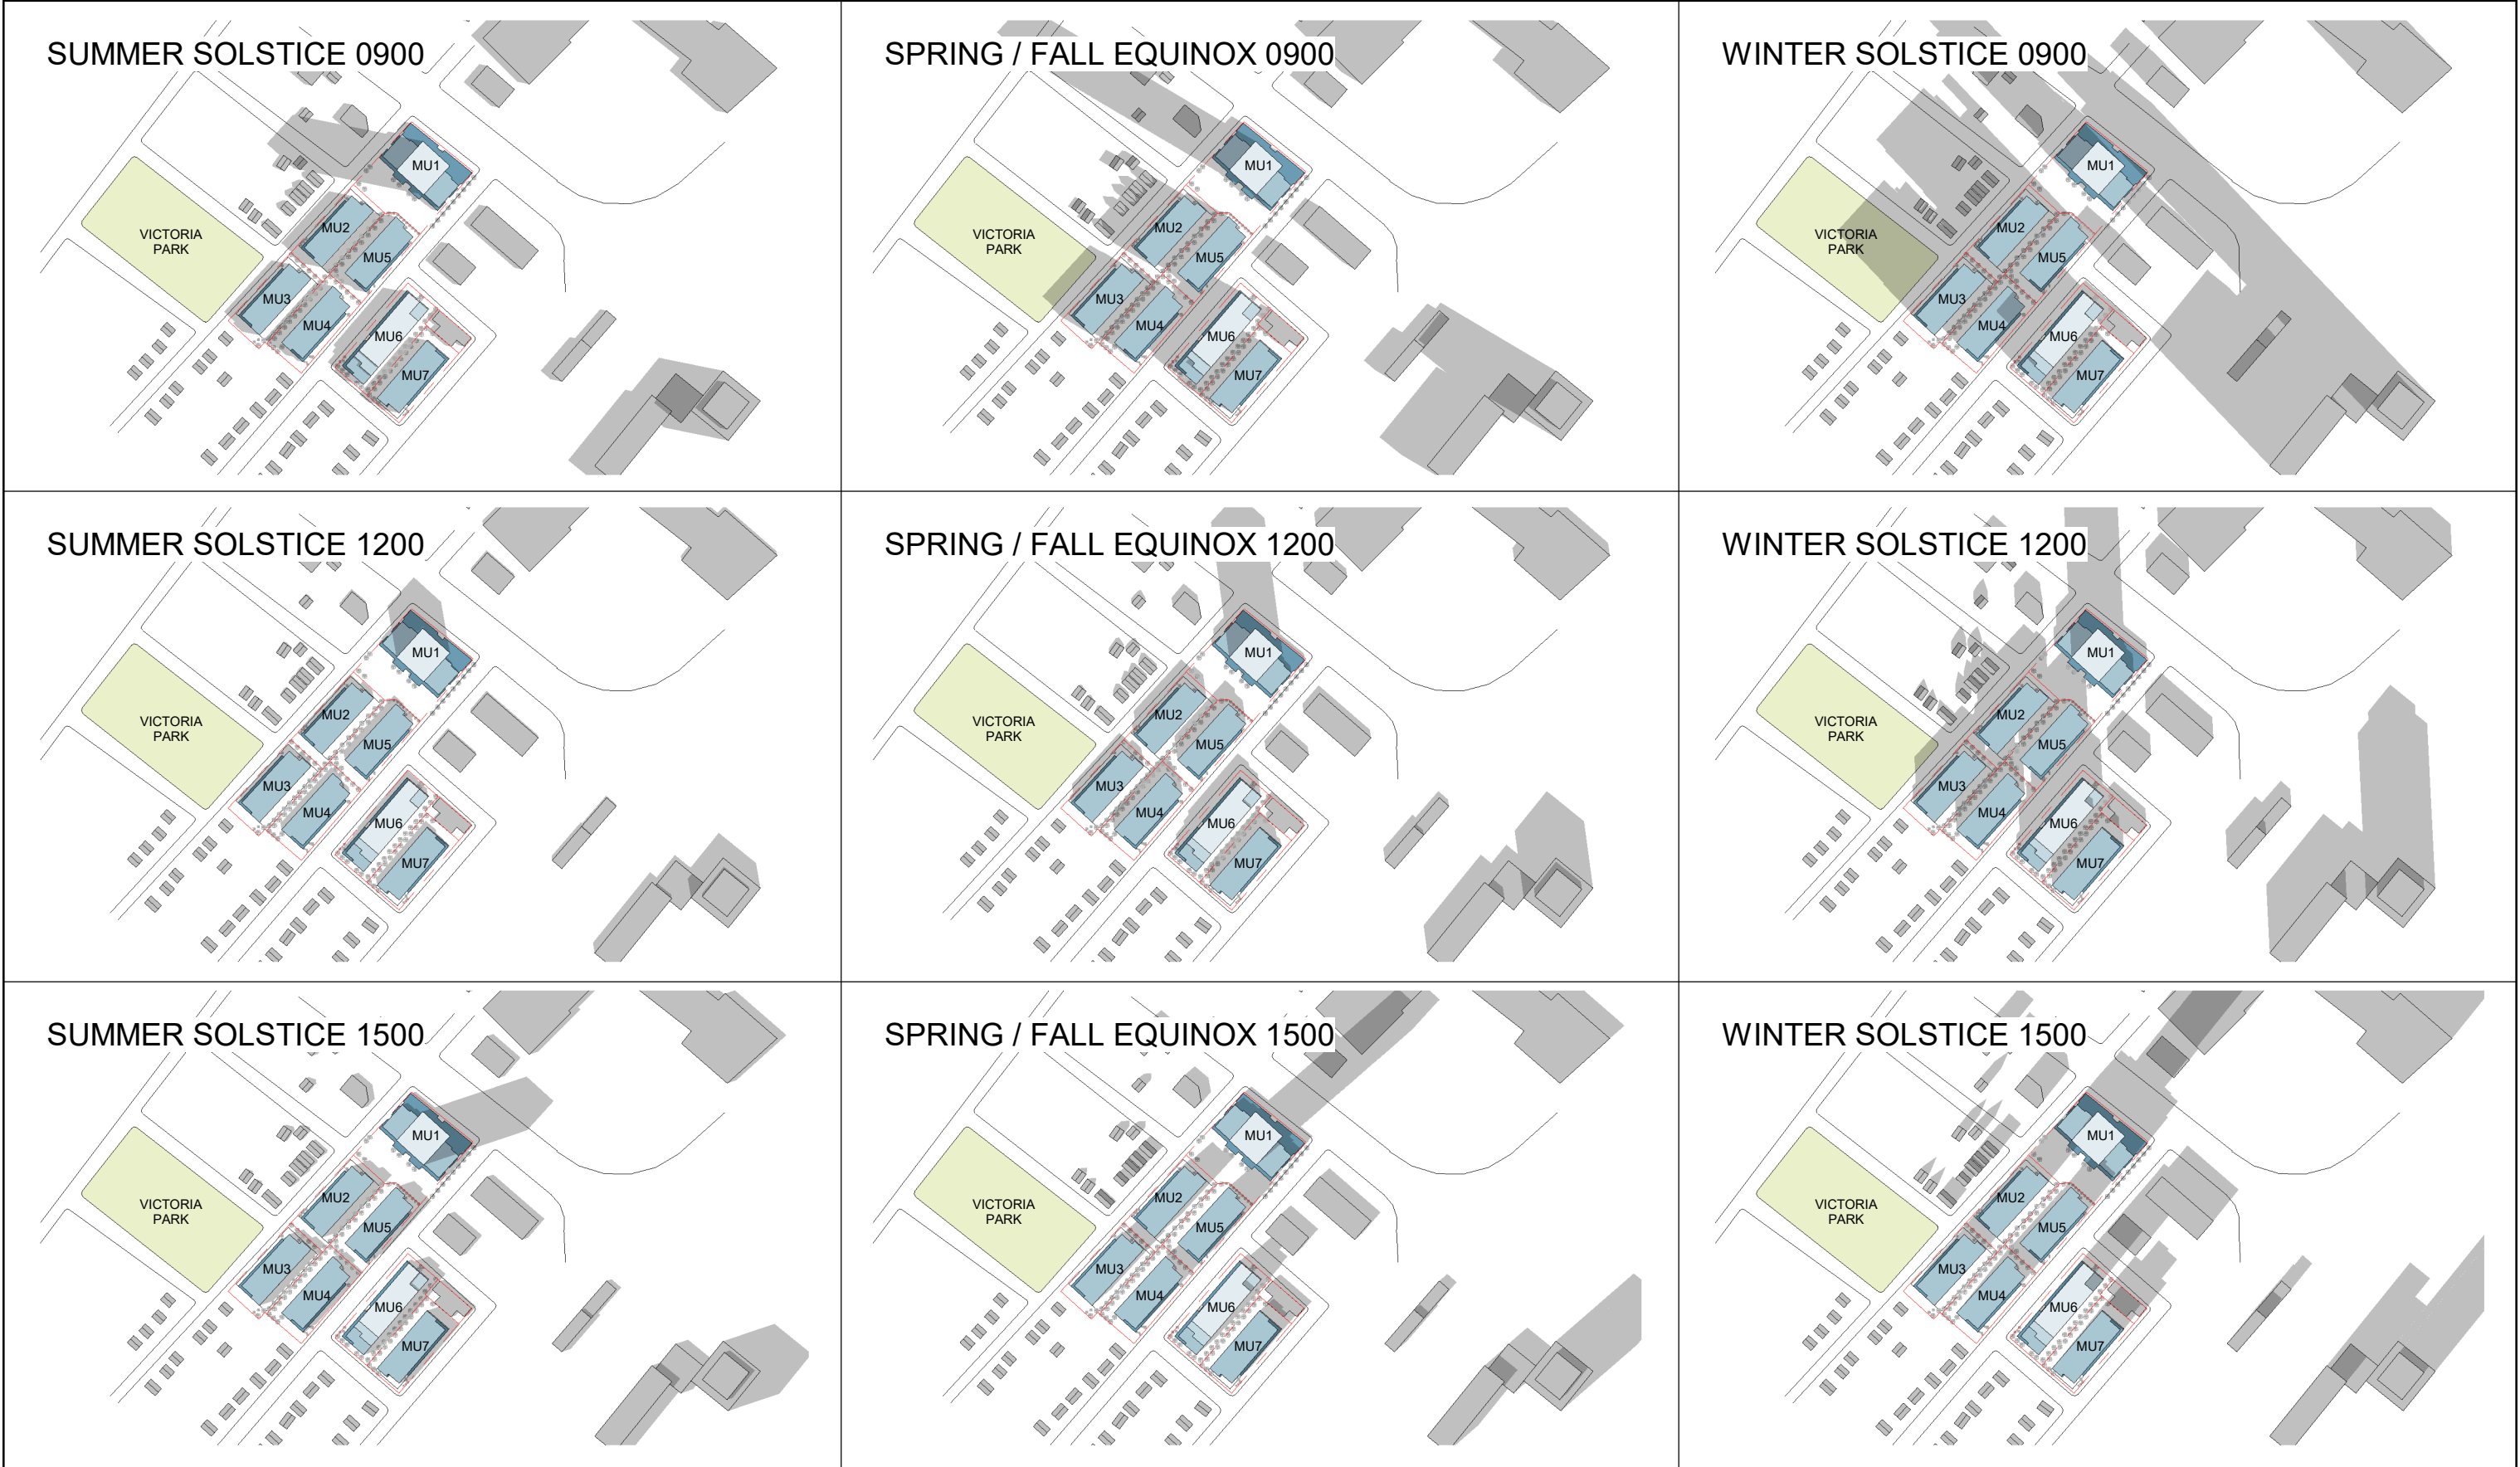

WM FARES

ARCHITECTS

3480 Joseph Howe Dr. | Suite 500 | Halifax, NS B3L 4H7 | 902.457.6676

No.	Description	Date

PROJECT

WYSE ROAD

PROJECT ADDRESS

WYSE ROAD

CLIENT

ROBERT GHOSN

DWG TITLE

SHADOW STUDY

SCALE

1" = 400'-0"

DRAWN BY

TM

CHECKED BY

RM

PROJECT NUMBER

2017-32

DATE

JUNE 2019

DA-90-10