




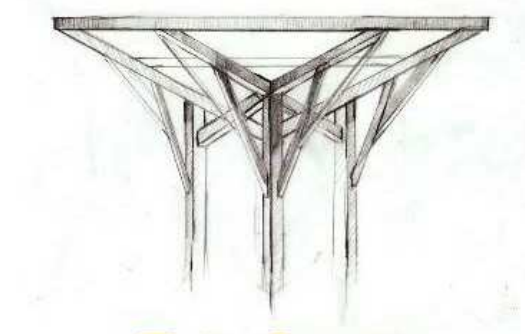

AKOMA HOLDINGS INC.

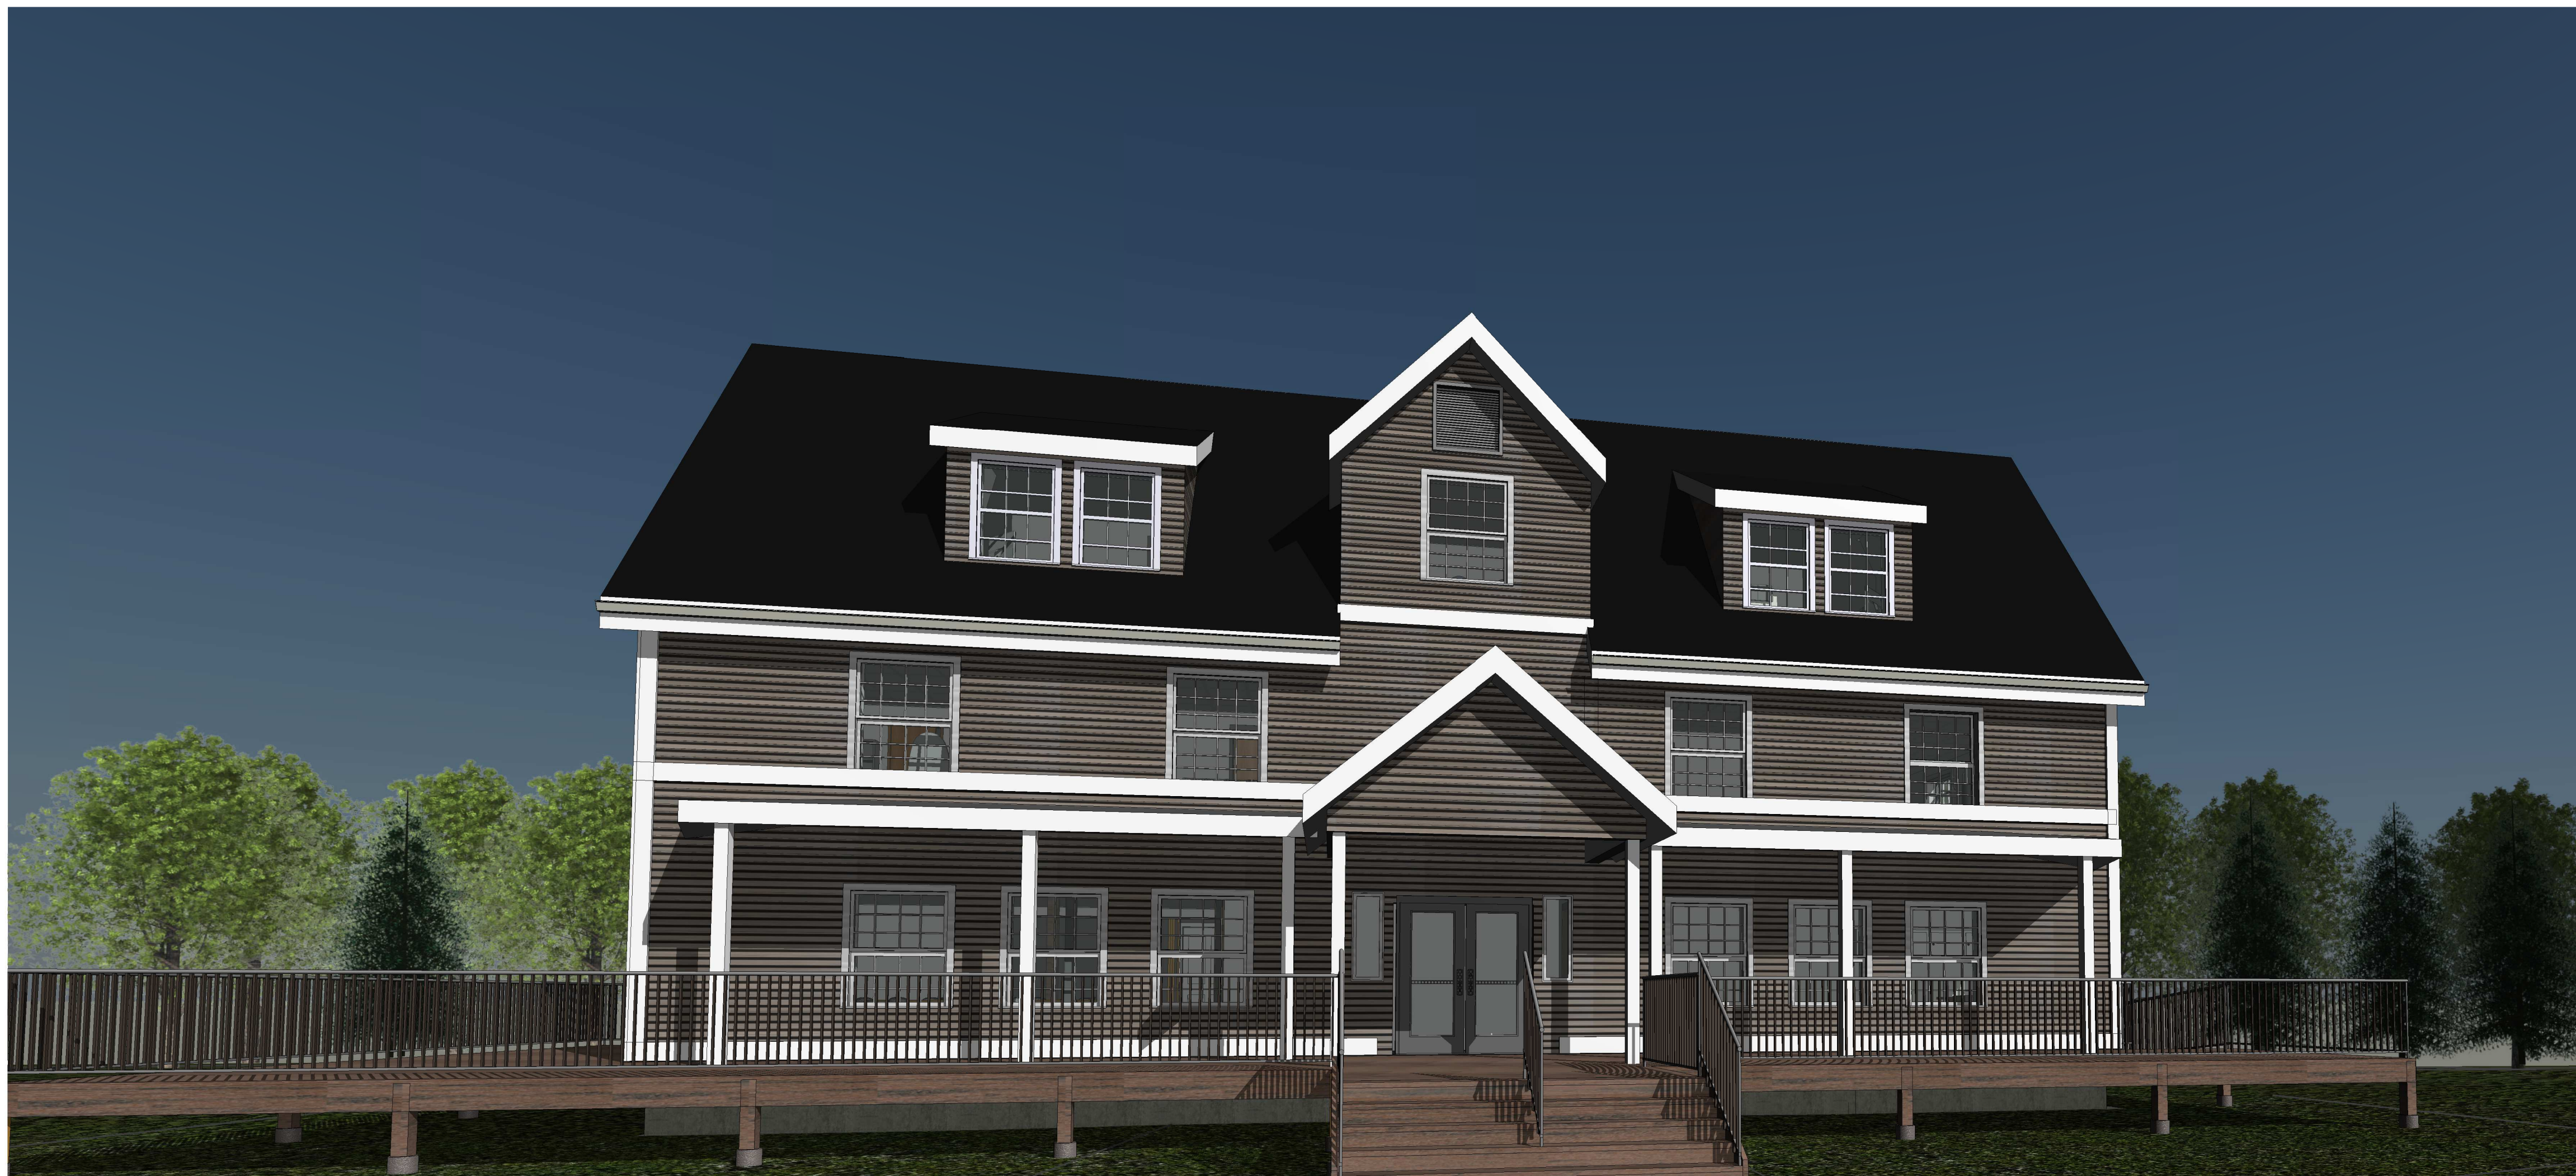

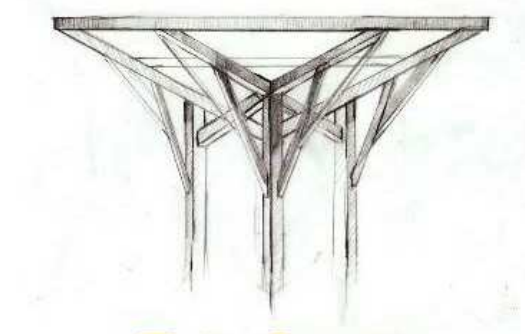

T.A. Scott ARCHITECTURE + DESIGN
DRAWING INSPIRATION


A-000


Project Number 17-005


Date 2018.05.25

1 ISSUED FOR PERMIT 18/03/02

AKOMA HOLDINGS INC.

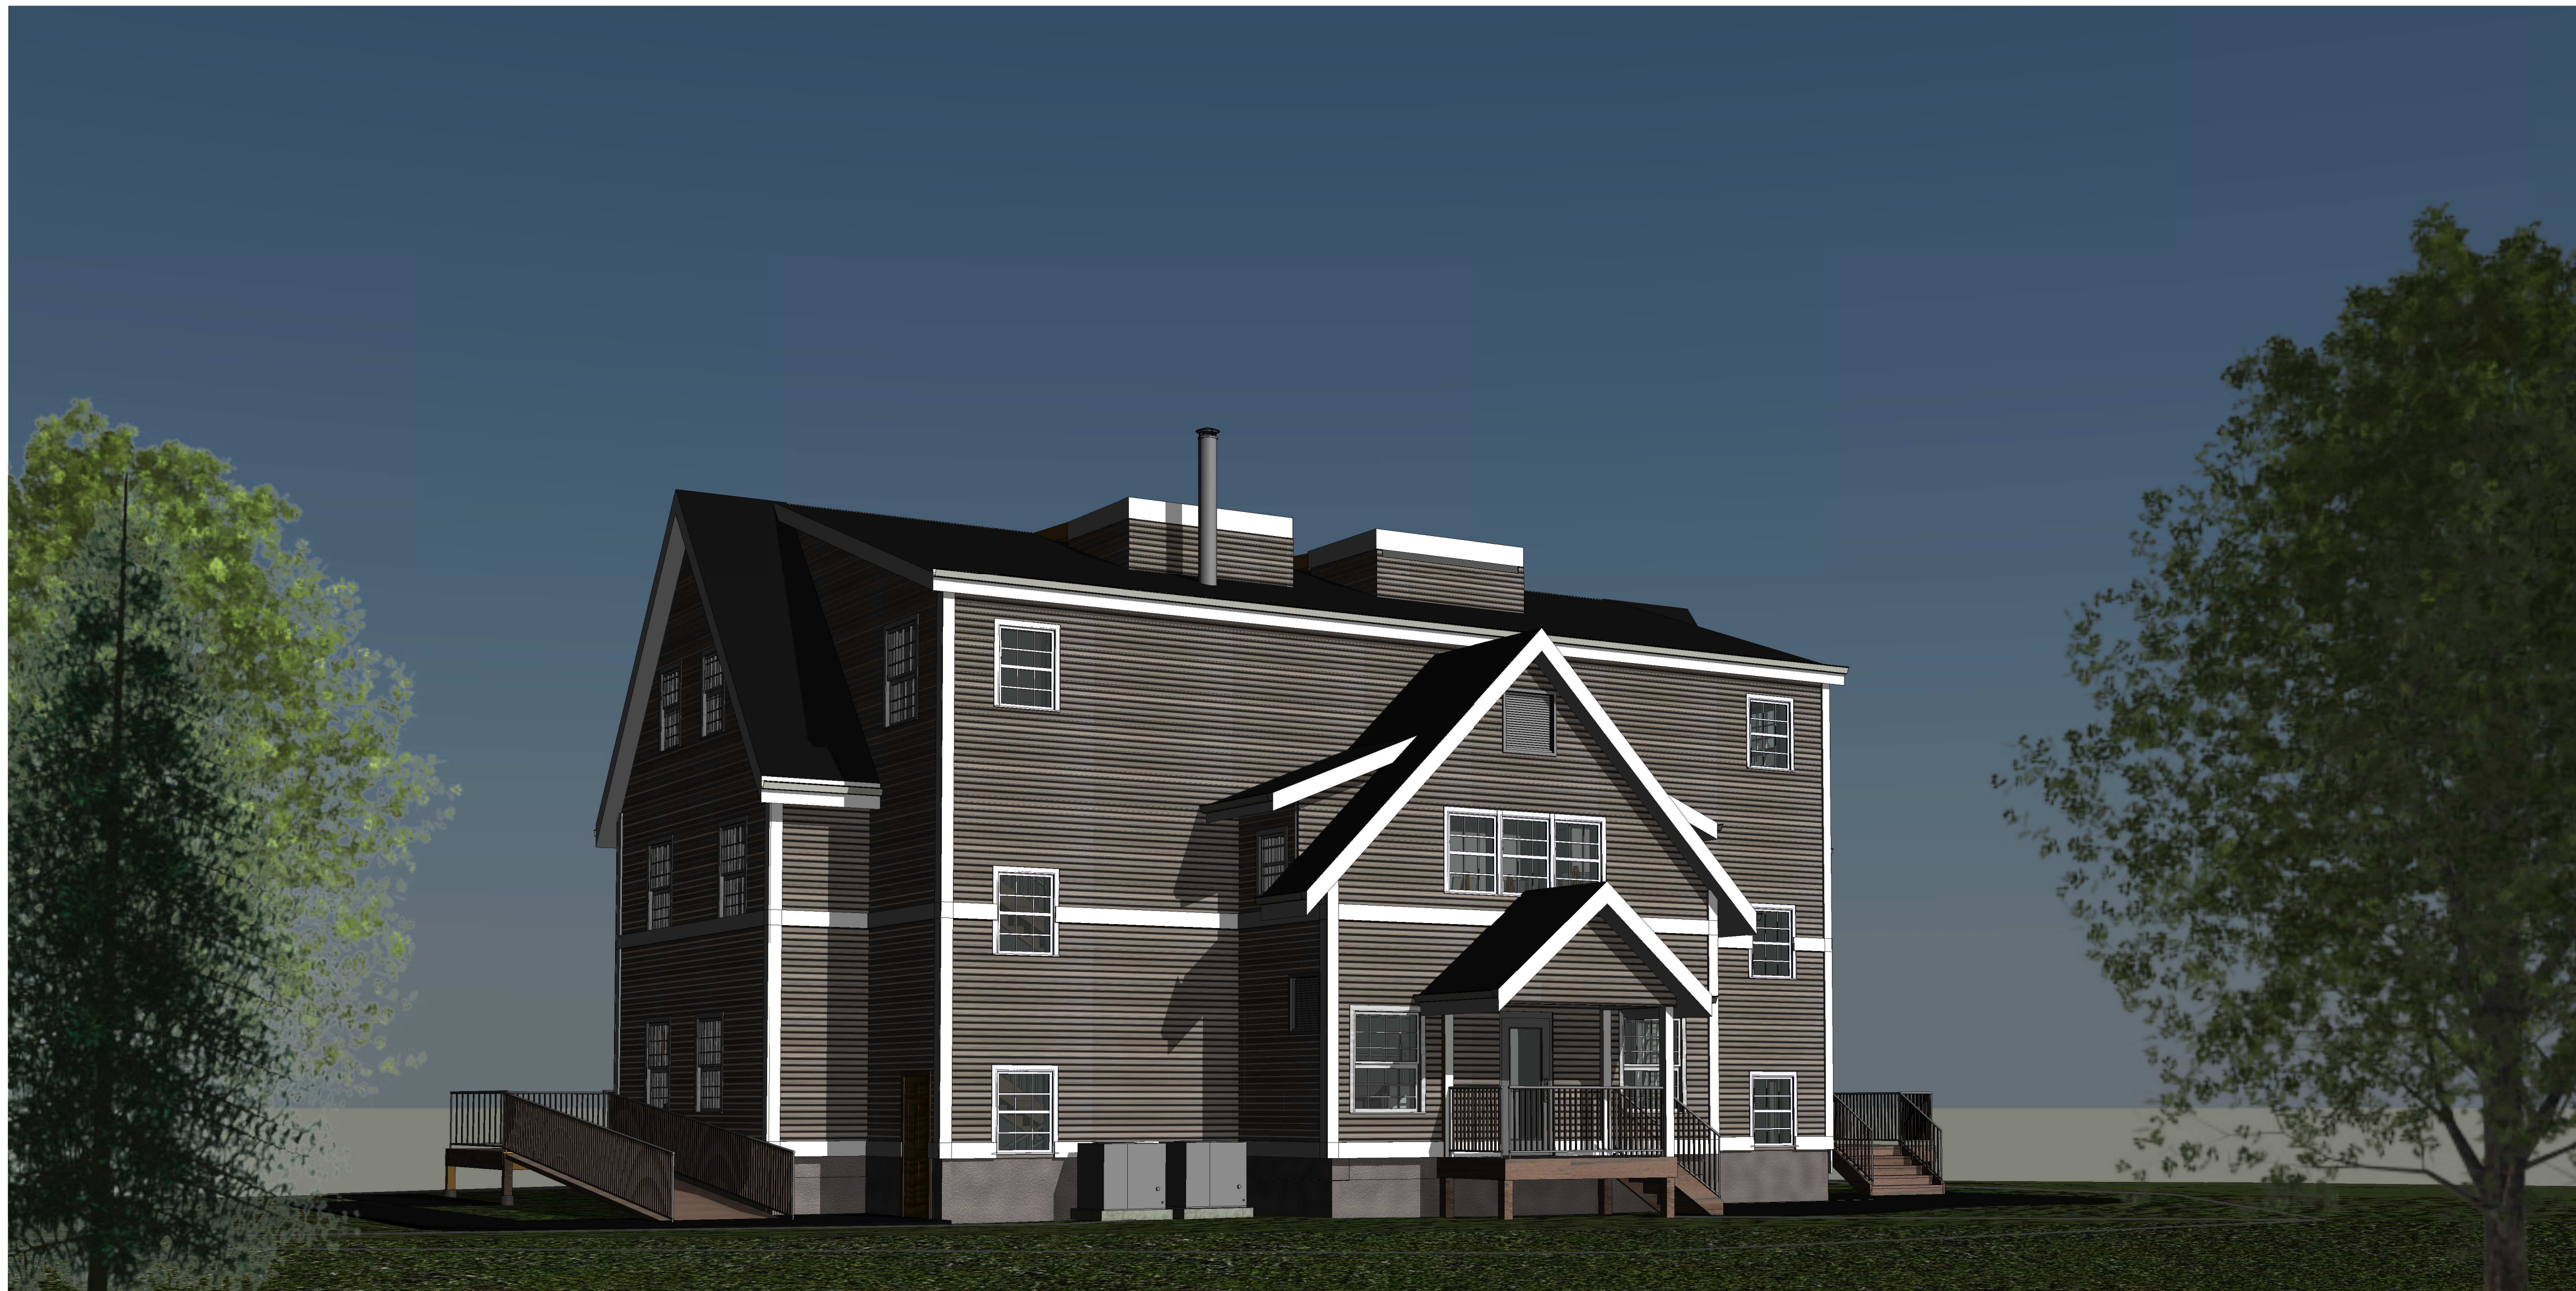

 

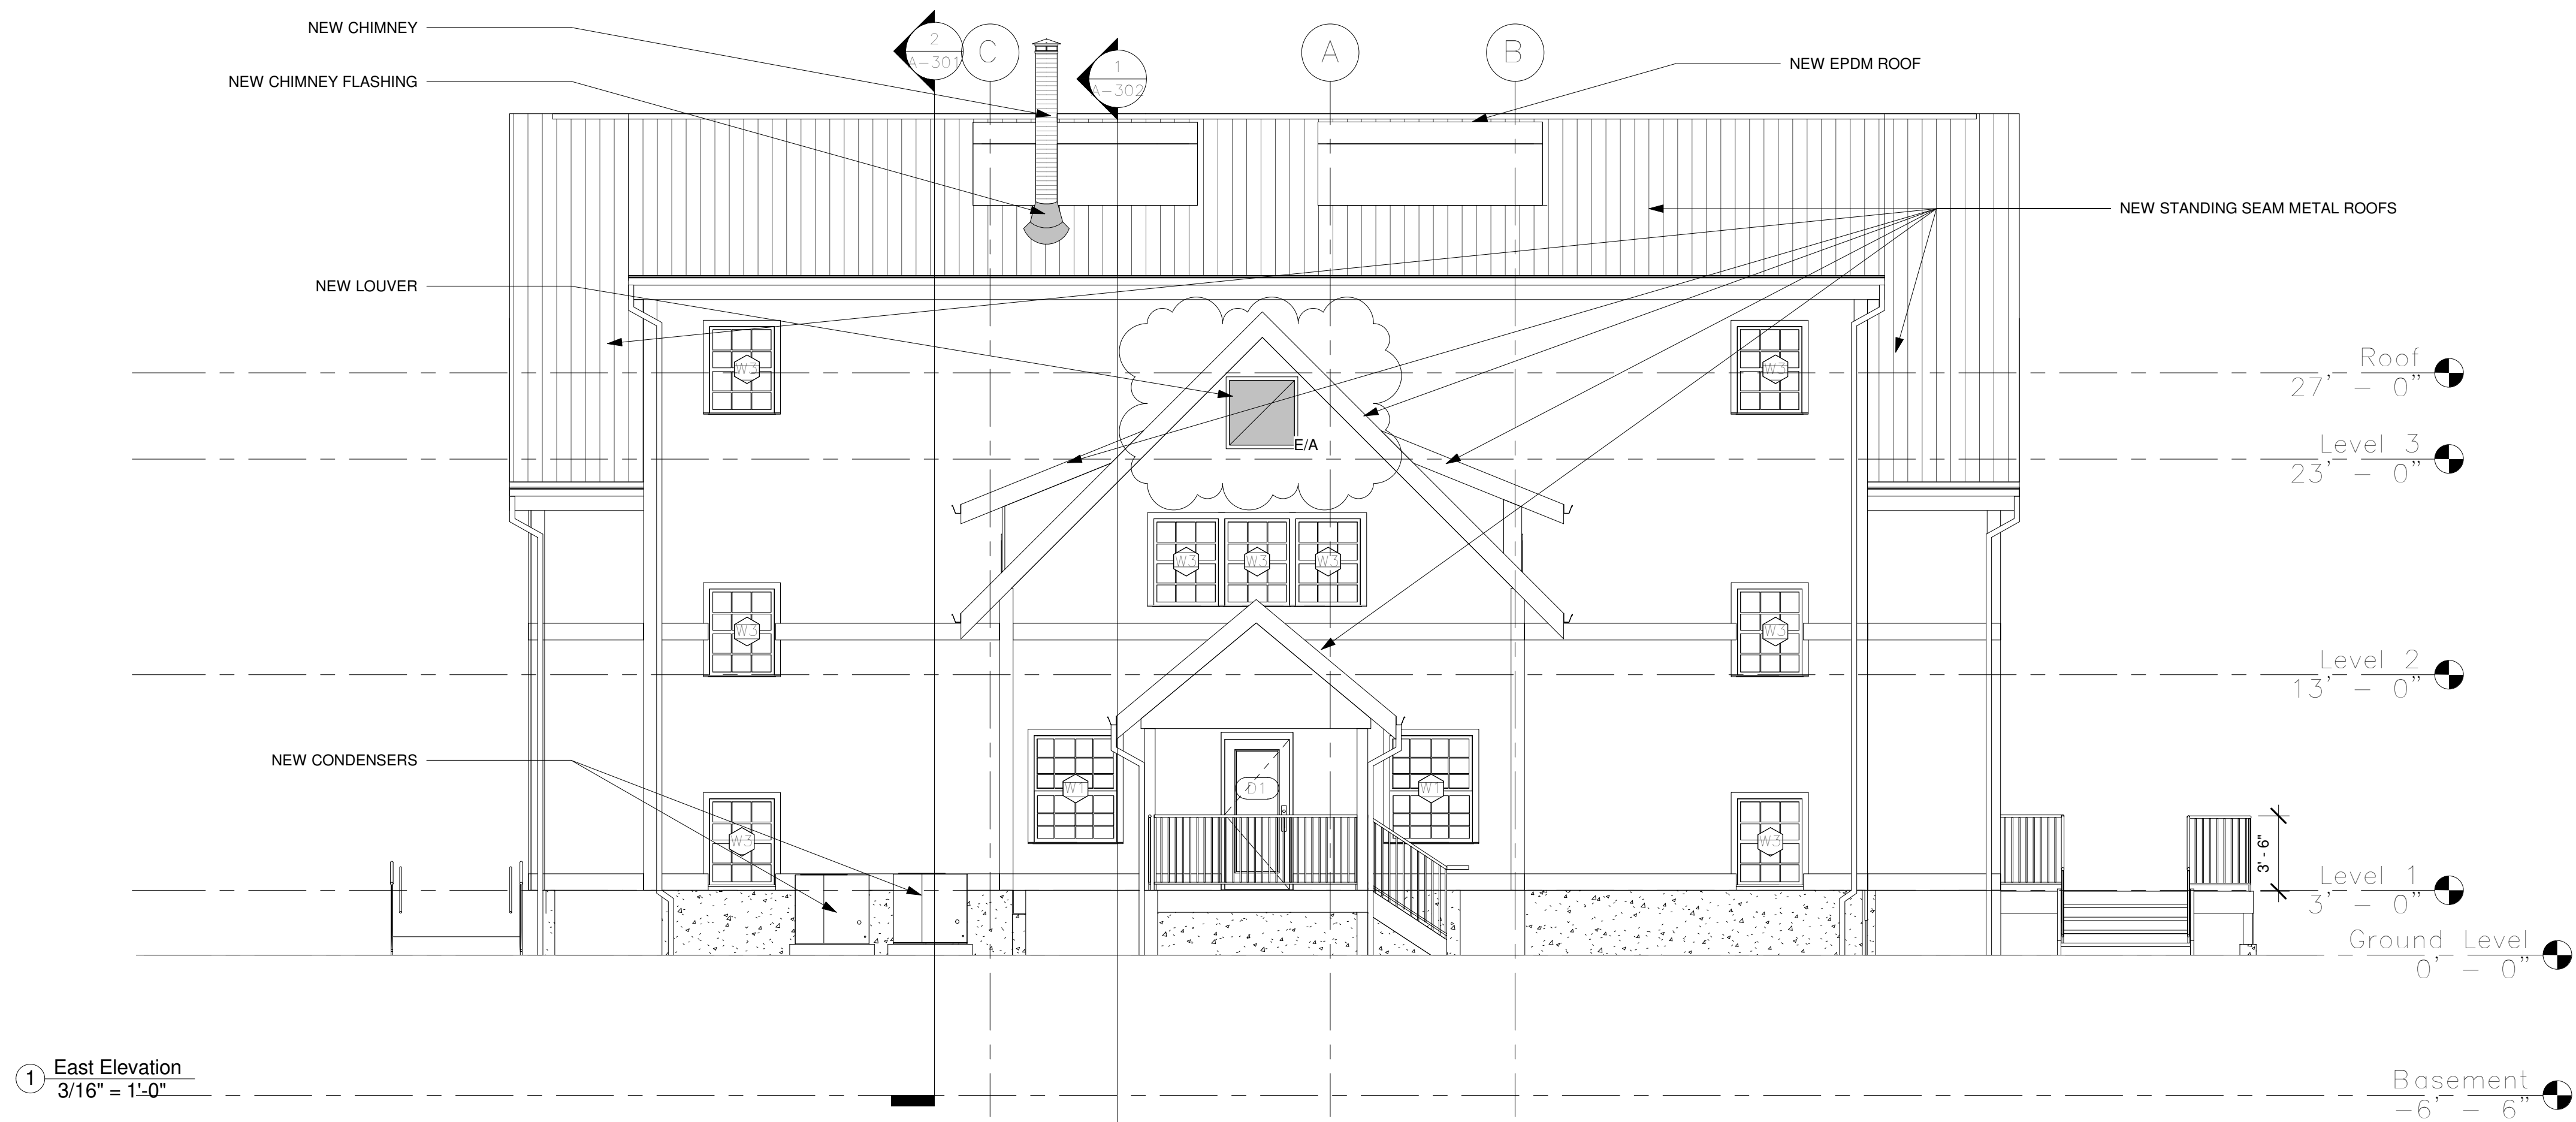

① East Elevation
3/16" = 1'-0"



② West Elevation
3/16" = 1'-0"

T:\17-005 Akoma\17-005 AKOMA Renovations\17-005 Civil\Phase 2\18-07-18 Akoma Building JTP.dwg
2018-07-18 4:25 PM

No	Description	Date	By
4.	ISSUED FOR PHASE 1B	18/07/16	TAS
3.	ISSUED FOR PERMIT PHASE 3	18/03/02	TAS
2.	ISSUED FOR TENDER	17/11/15	TAS
1.	ISSUED FOR PERMITS	17/07/18	TAS


Revision or Issue

Owner

AKOMA HOLDINGS INC.

Project Status

West & East Elevations

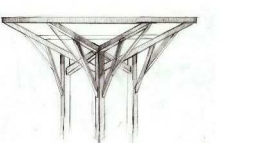

T.A. SCOTT ARCHITECTURE + DESIGN
DRAWING INSPIRATION


CBCL No	Contract No	Date	Scale
17-005	17-00	2018.05.25	3/16" = 1'-0"

Stamp	Designed	Drawn
	TAS	JTP
	Checked	Approved
	TAS	TAS


Sheet No
9 of 17

Drawing No

A-200

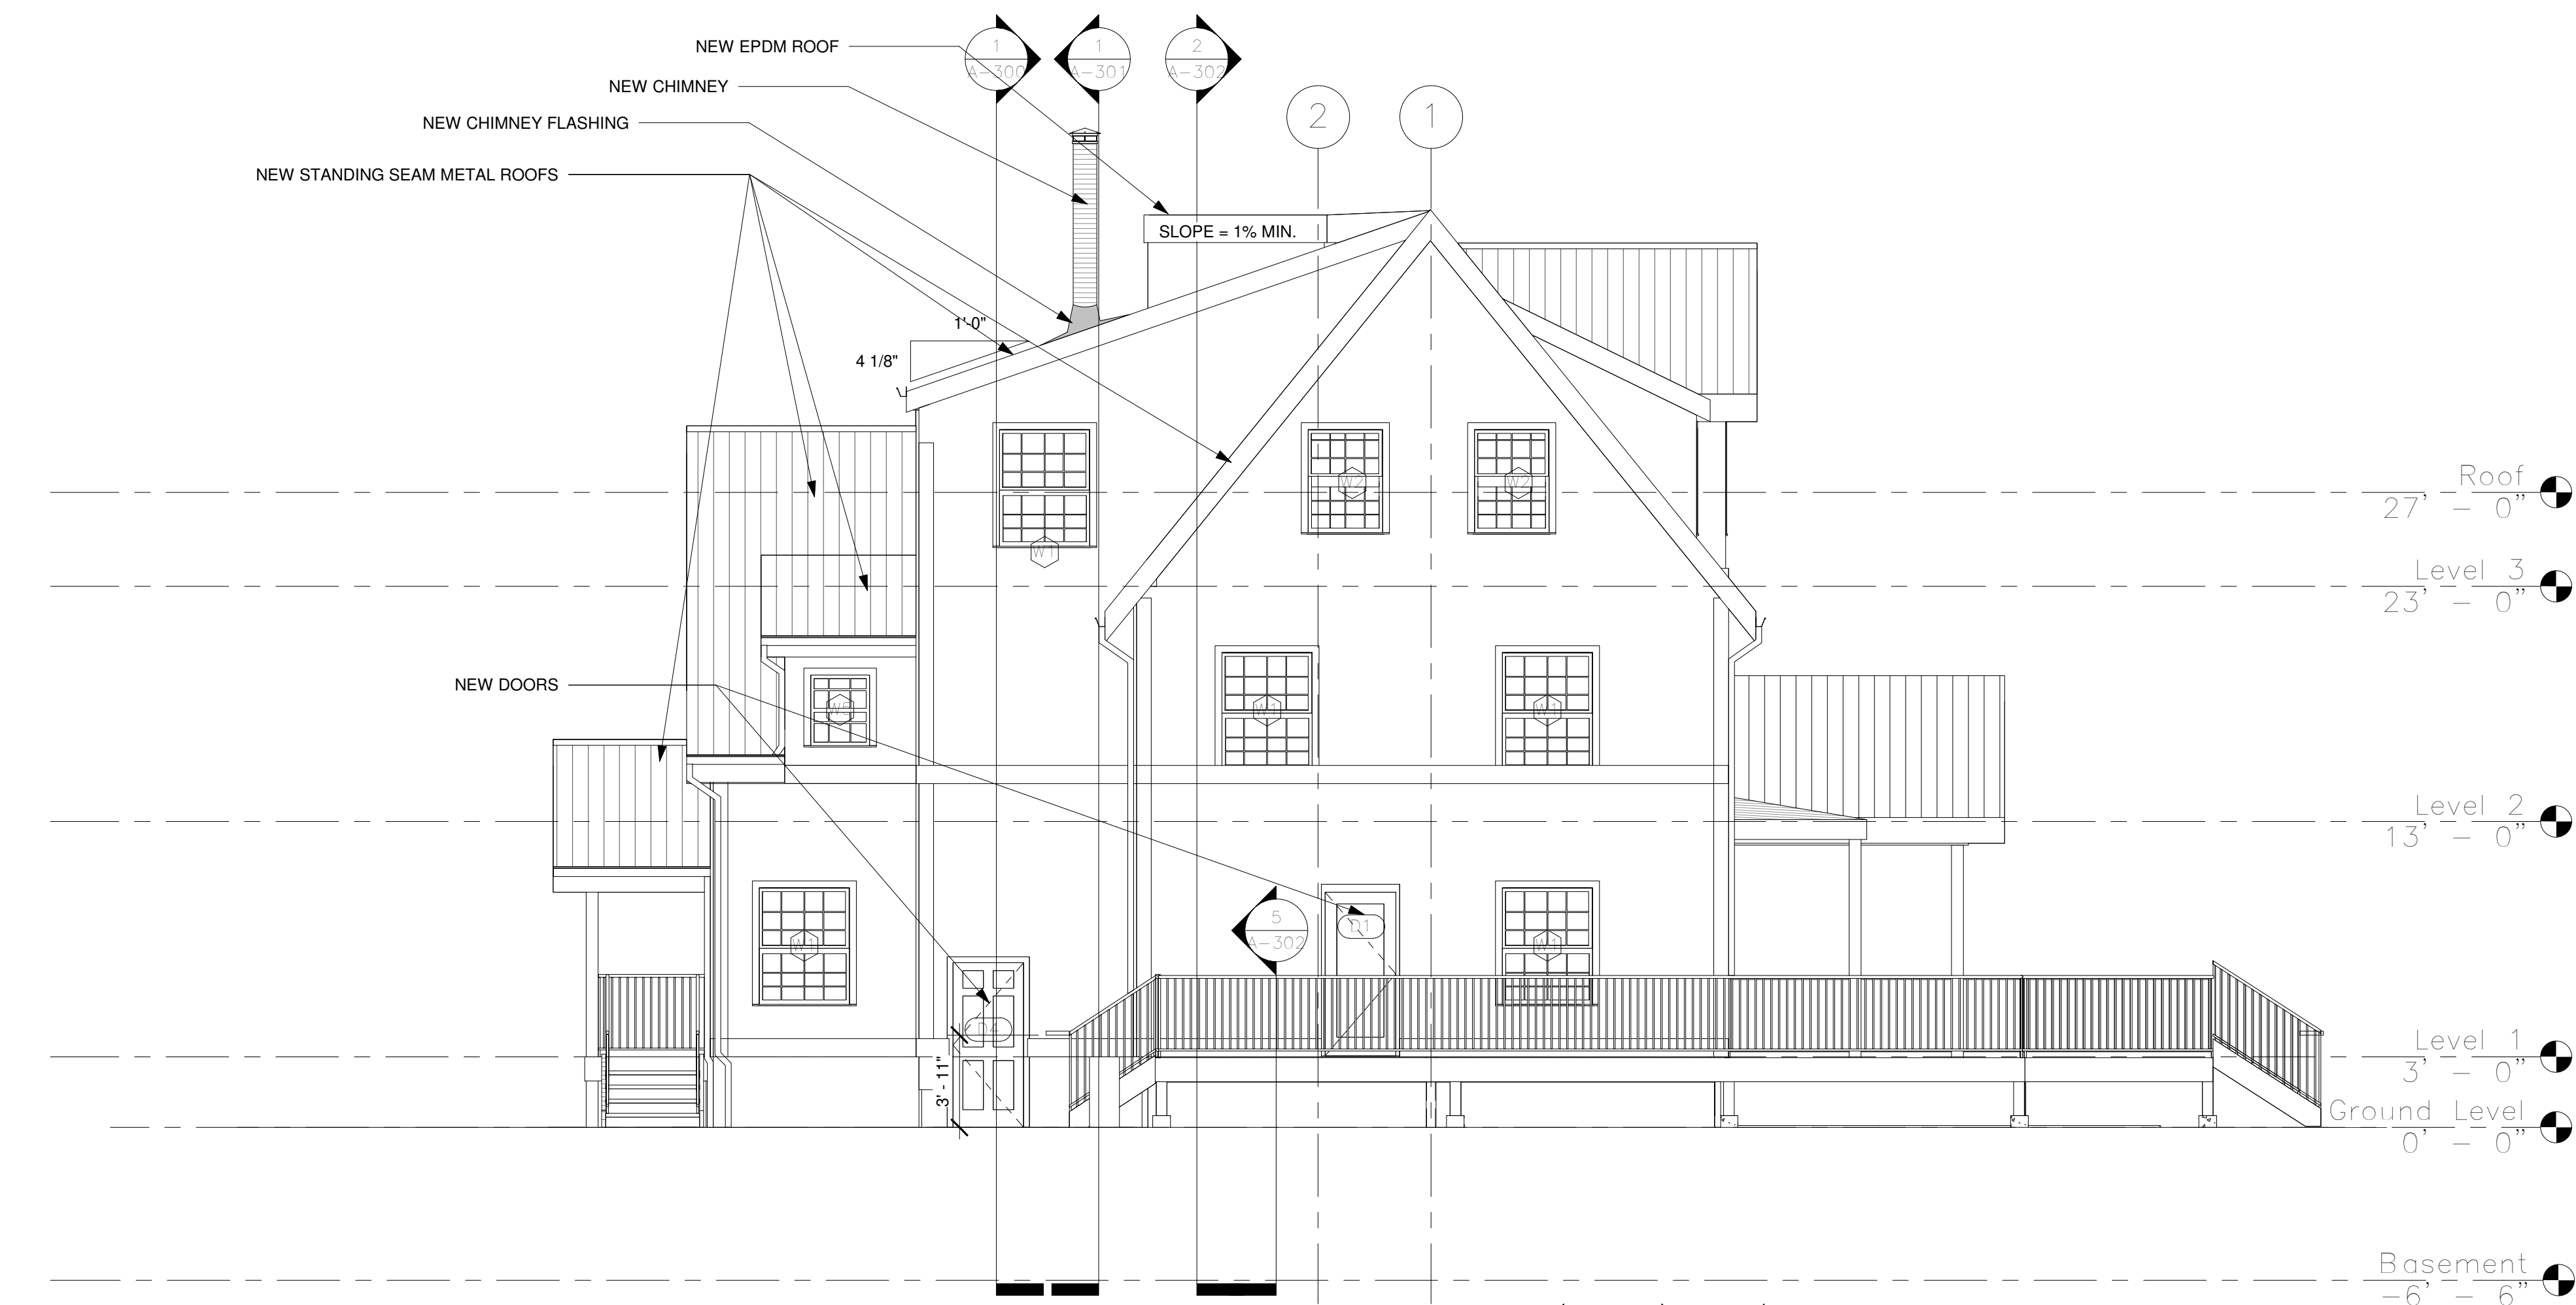

① North Elevation
3/16" = 1'-0"

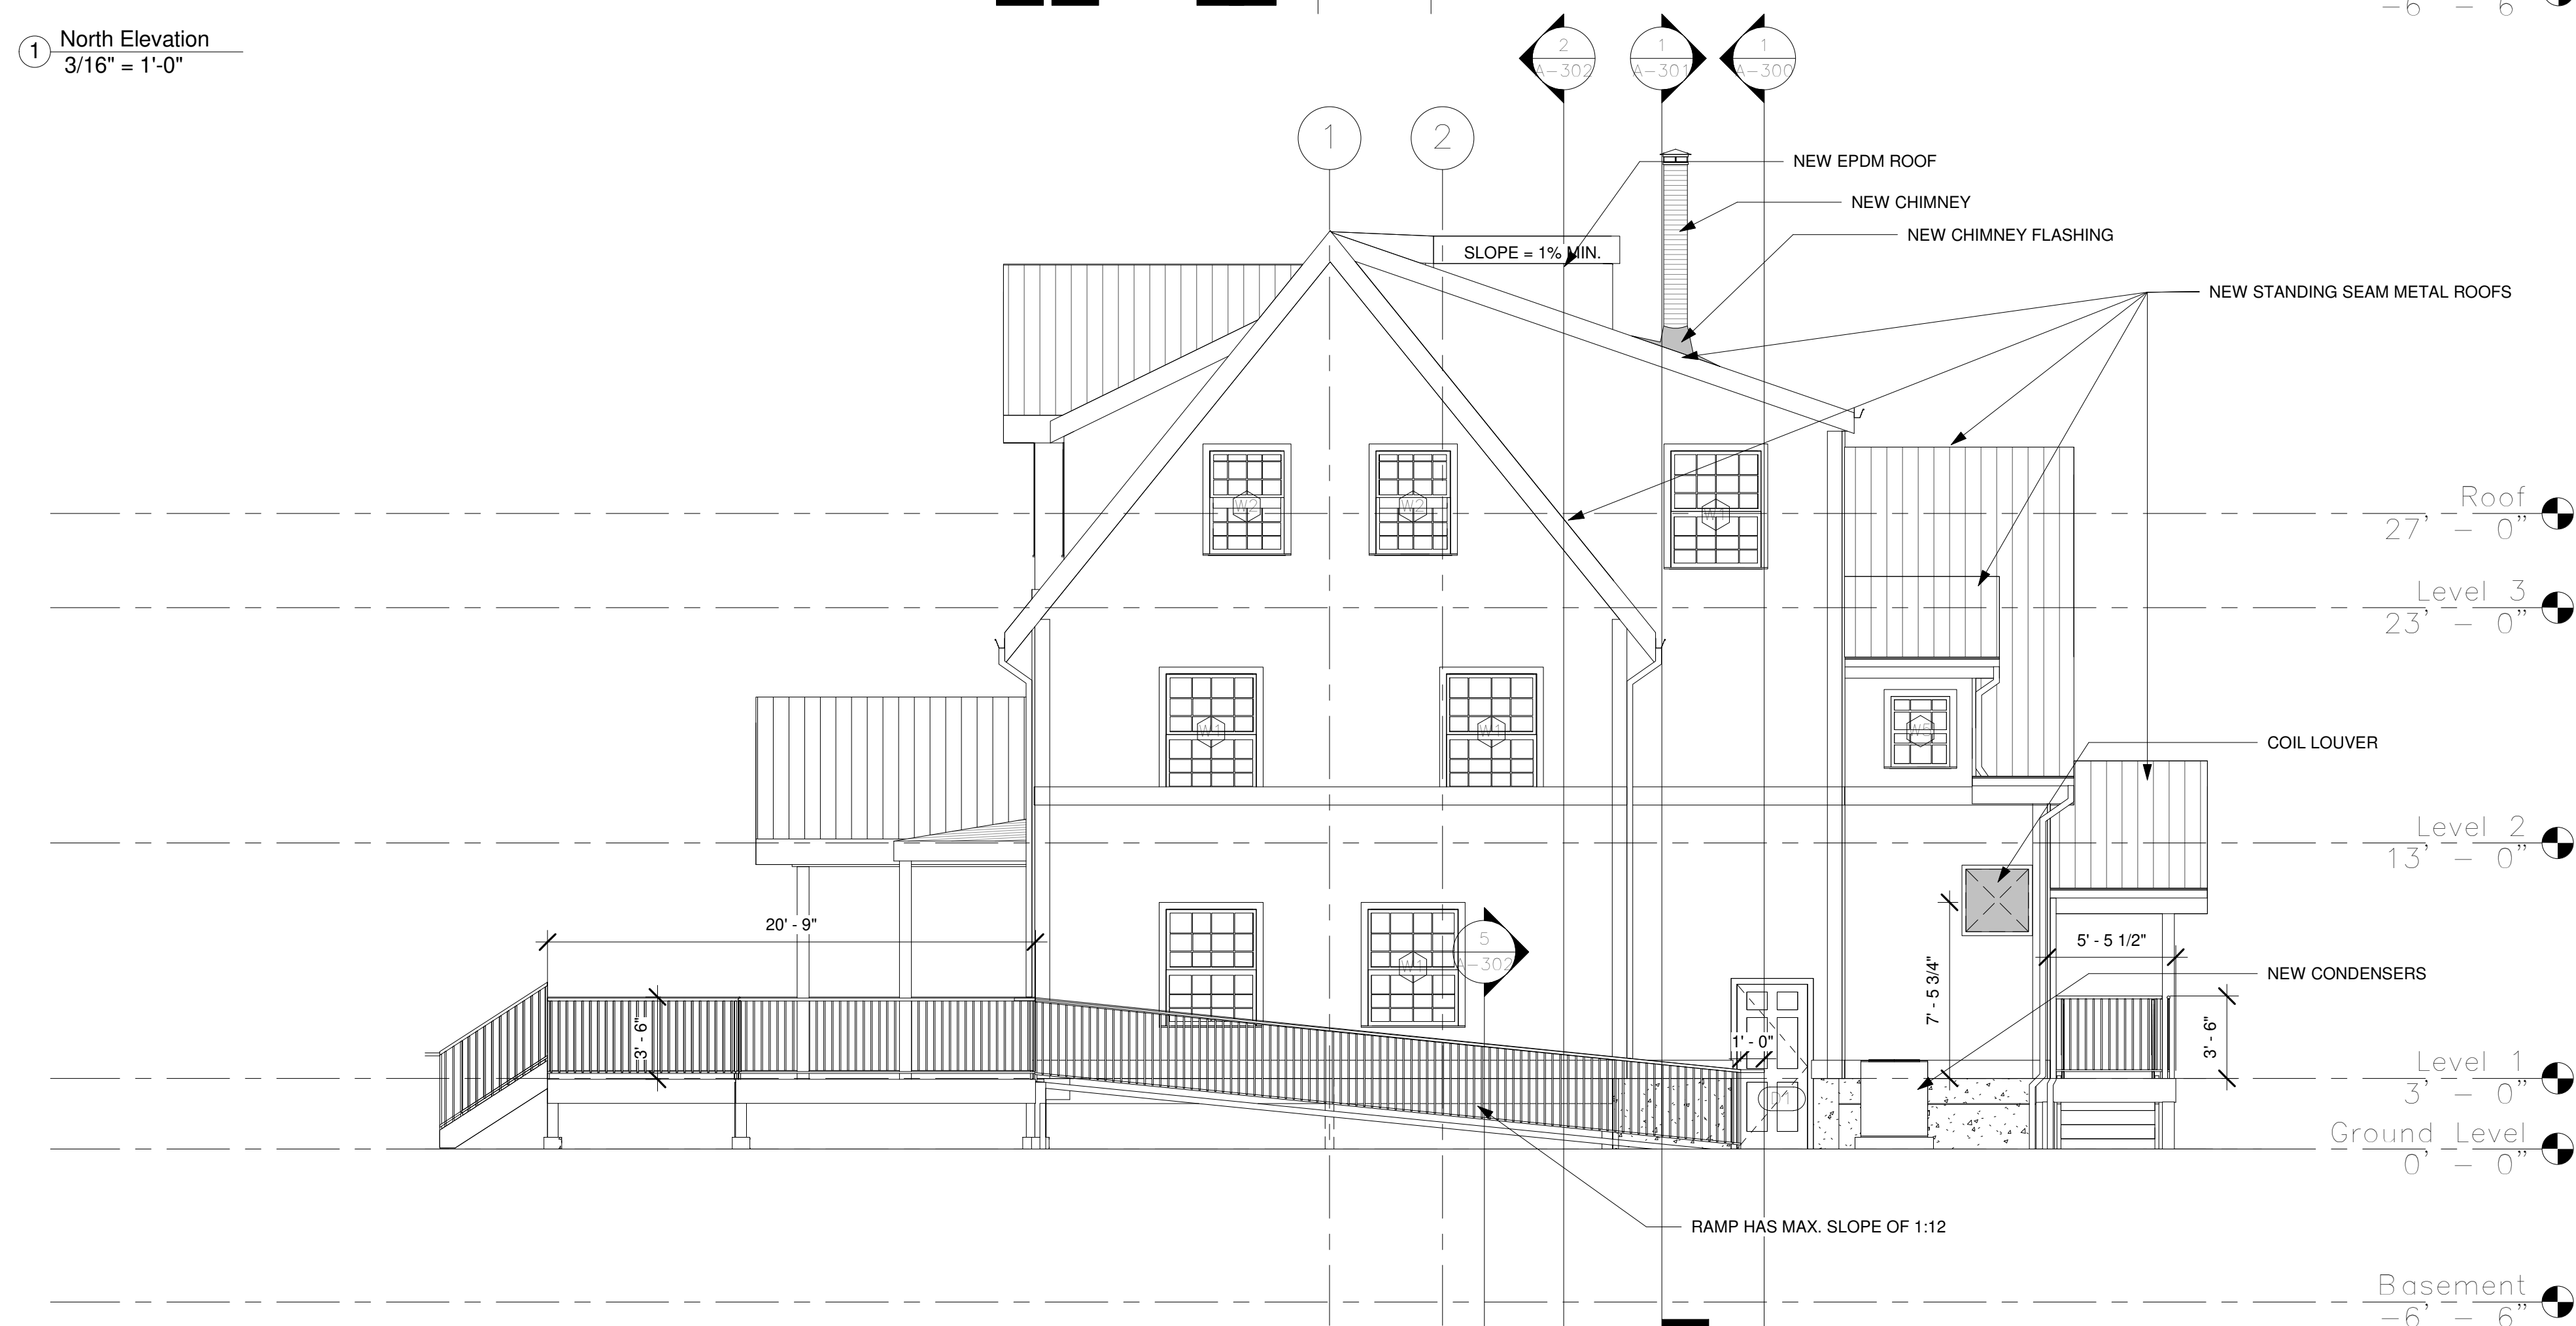

② South Elevation
3/16" = 1'-0"

No	Description	Date	By
4.	ISSUED FOR PHASE 1B	18/07/16	TAS
3.	ISSUED FOR PERMIT PHASE 3	18/03/02	TAS
2.	ISSUED FOR TENDER	17/11/15	TAS
1.	ISSUED FOR PERMITS	17/07/18	TAS


Revision or Issue

Owner

AKOMA HOLDINGS INC.

Project Status

North & South Elevations

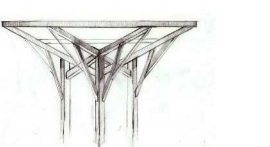


T.A. Scott ARCHITECTURE + DESIGN
DRAWING INSPIRATION

Stamp	Contract No	Date	Scale
17-005	17-00	2018.05.25	3/16" = 1'-0"

Designed TAS	Drawn JTP
Checked TAS	Approved TAS
Sheet No 10 of 17	Drawing No A-201



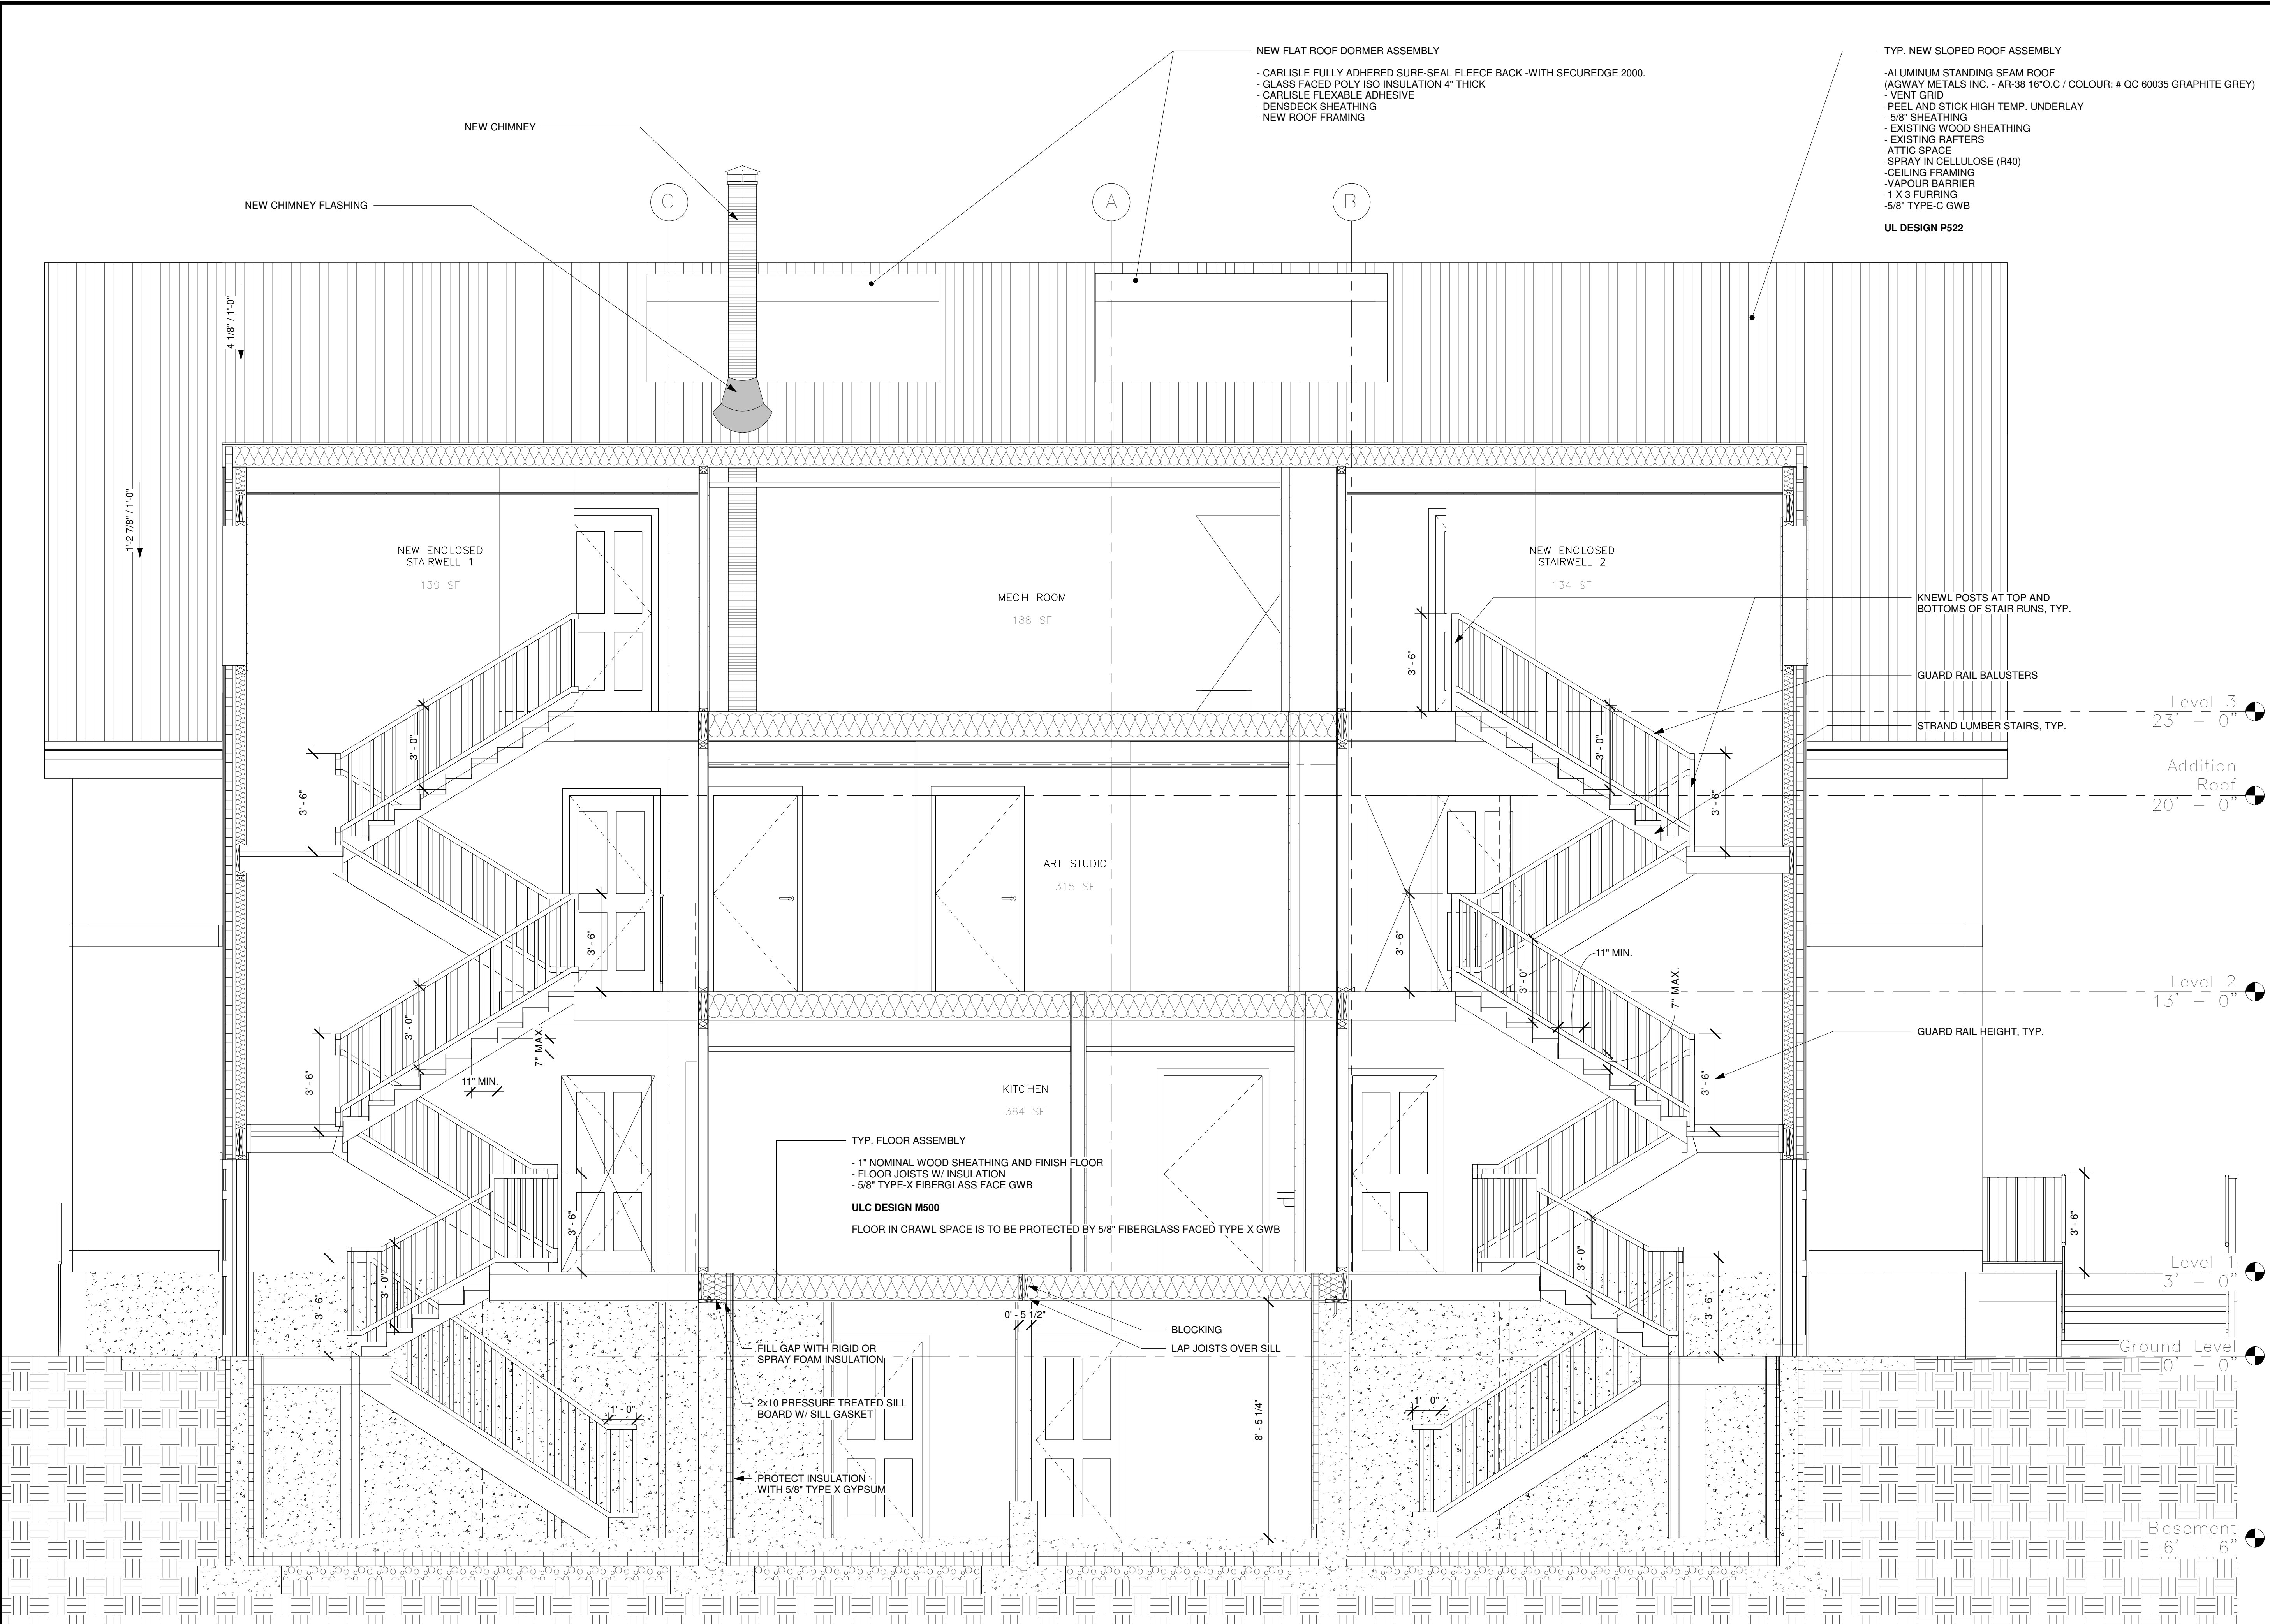

1 Exterior Wall Section - Rear Addition New Construction
3/8" = 1'-0"

No	Description	Date	By
4.	ISSUED FOR PHASE 1B	18/07/16	TAS
3.	ISSUED FOR PERMIT PHASE 3	18/03/02	TAS
2.	ISSUED FOR TENDER	17/11/15	TAS
1.	ISSUED FOR PERMITS	17/07/18	TAS

Revision or Issue

Owner
AKOMA HOLDINGS INC.

Project Status


Exterior Wall Section




T.A. Scott Architecture + Design
DRAWING INSPIRATION

CBCL No 17-005	Contract No 17-00	Date 2018.05.25	Scale 3/8" = 1'-0"
Stamp 	Designed TAS	Drawn JTP	
	Checked TAS	Approved TAS	
	Sheet No 11 of 17	Drawing No A-300	

T:\17-005 Akoma\17-005 AKOMA Renovations\17-005_Civil\180718_Rear Building_JTP.dwg
2018/07/16 4:42:59 PM

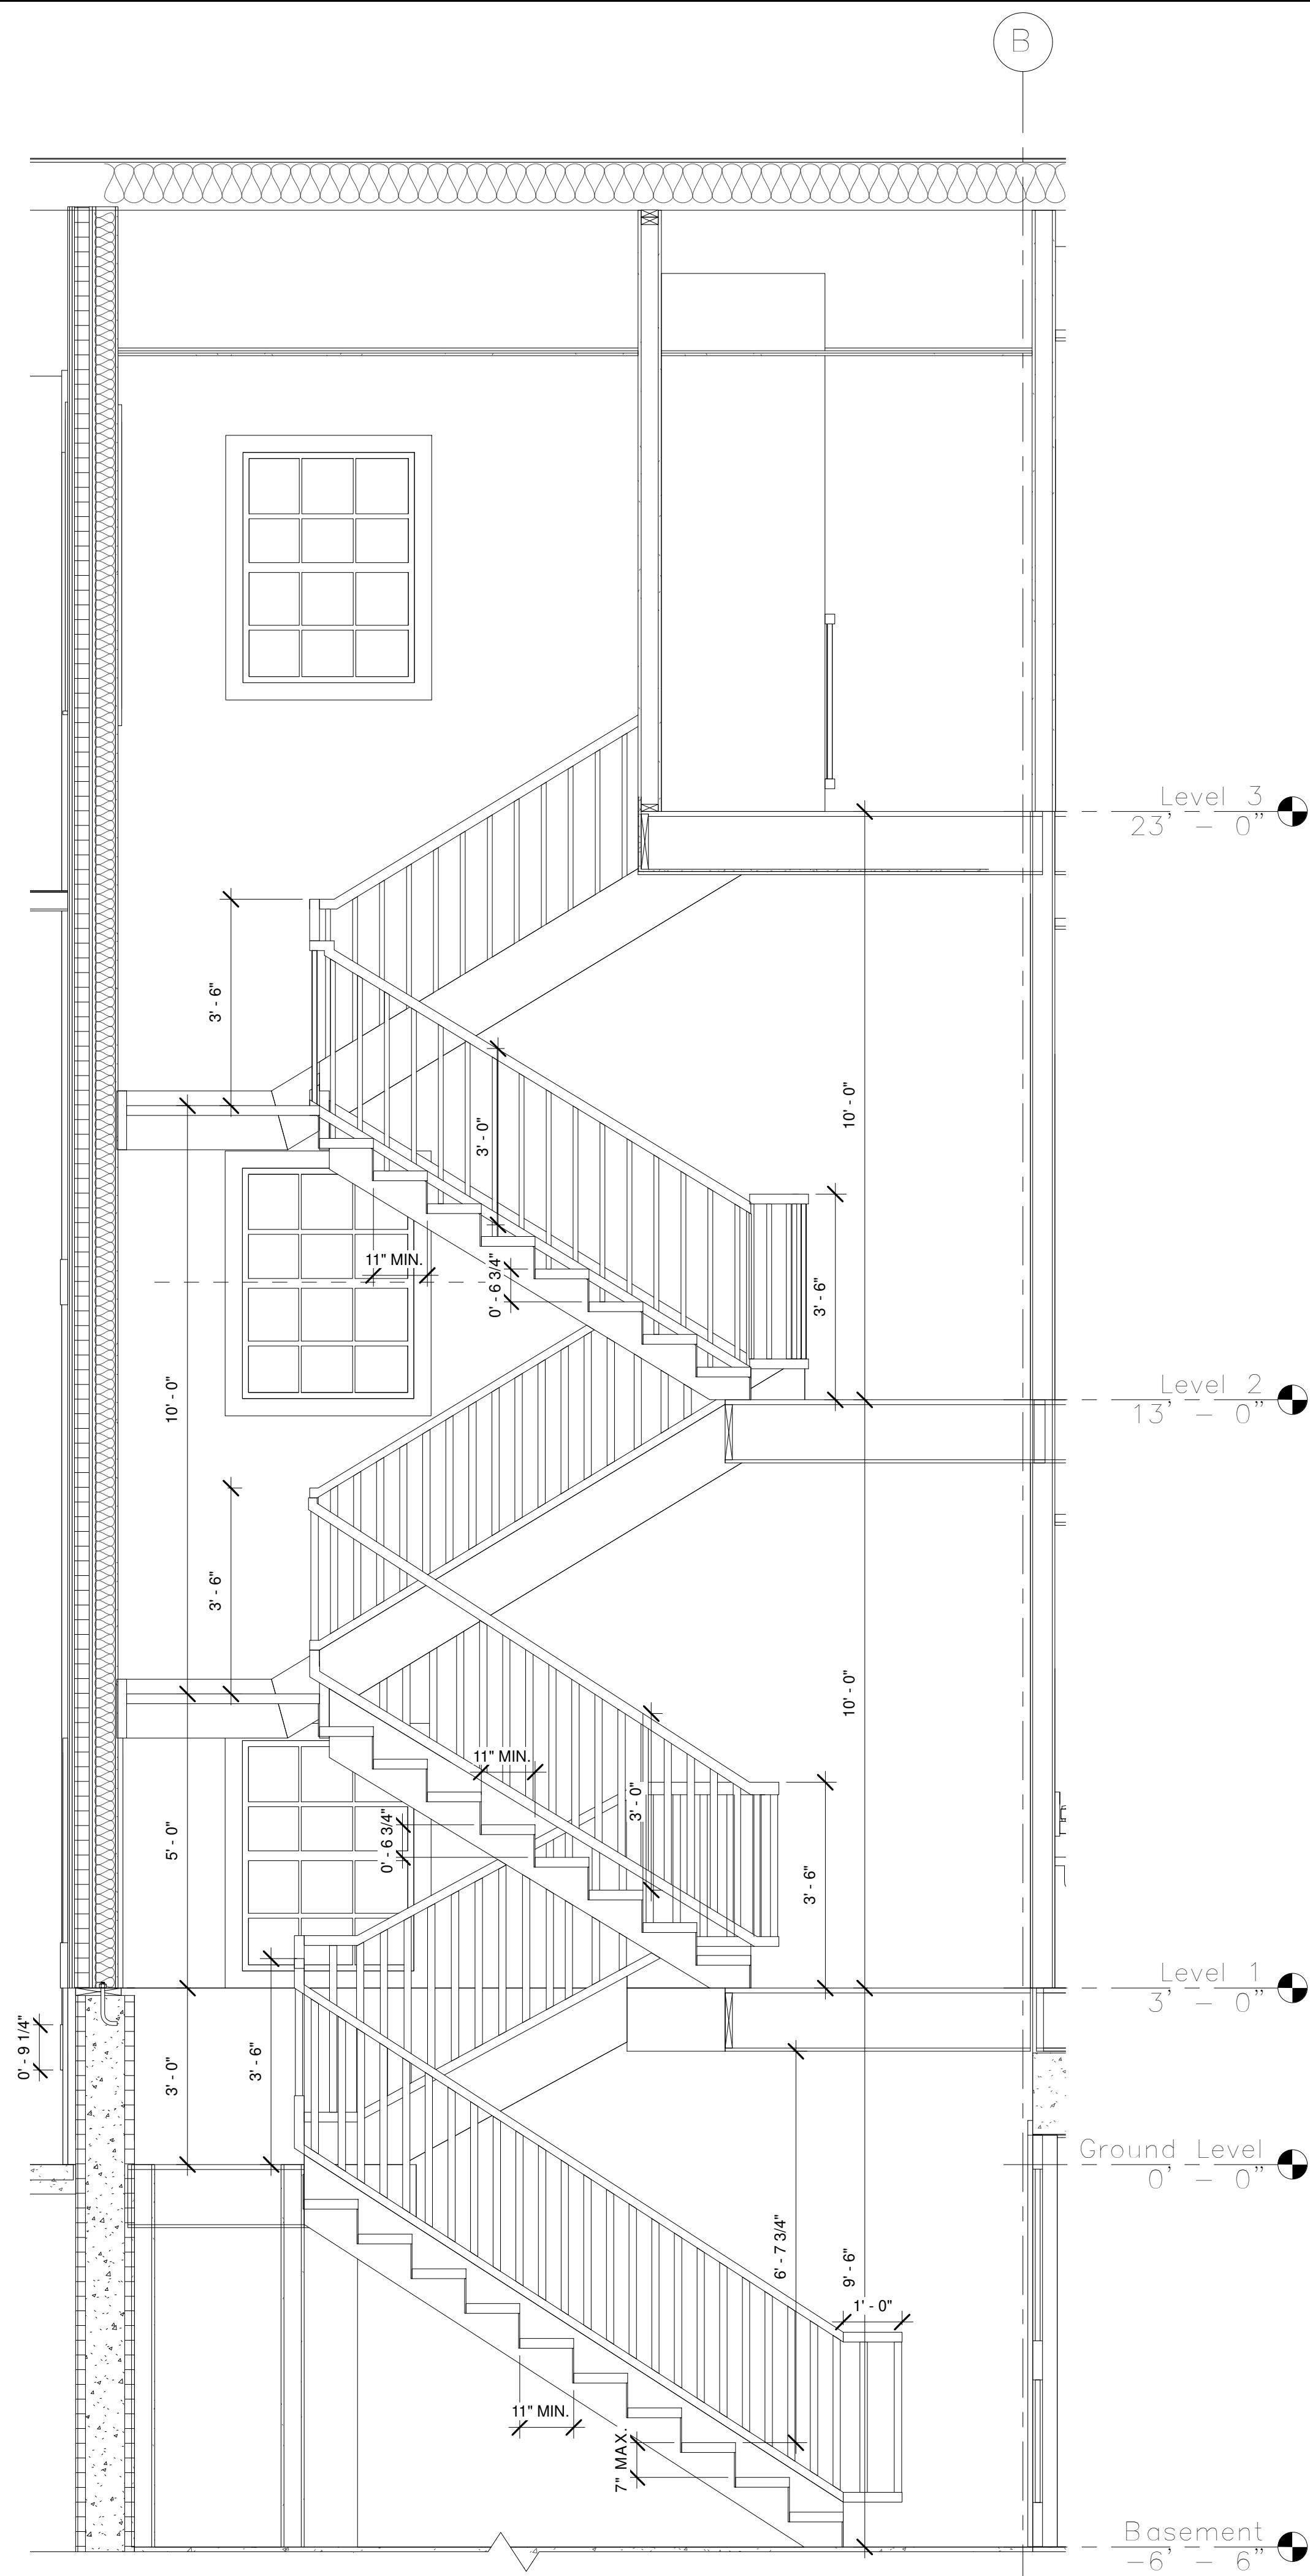

1 South Stair Section
1/2" = 1'-0"

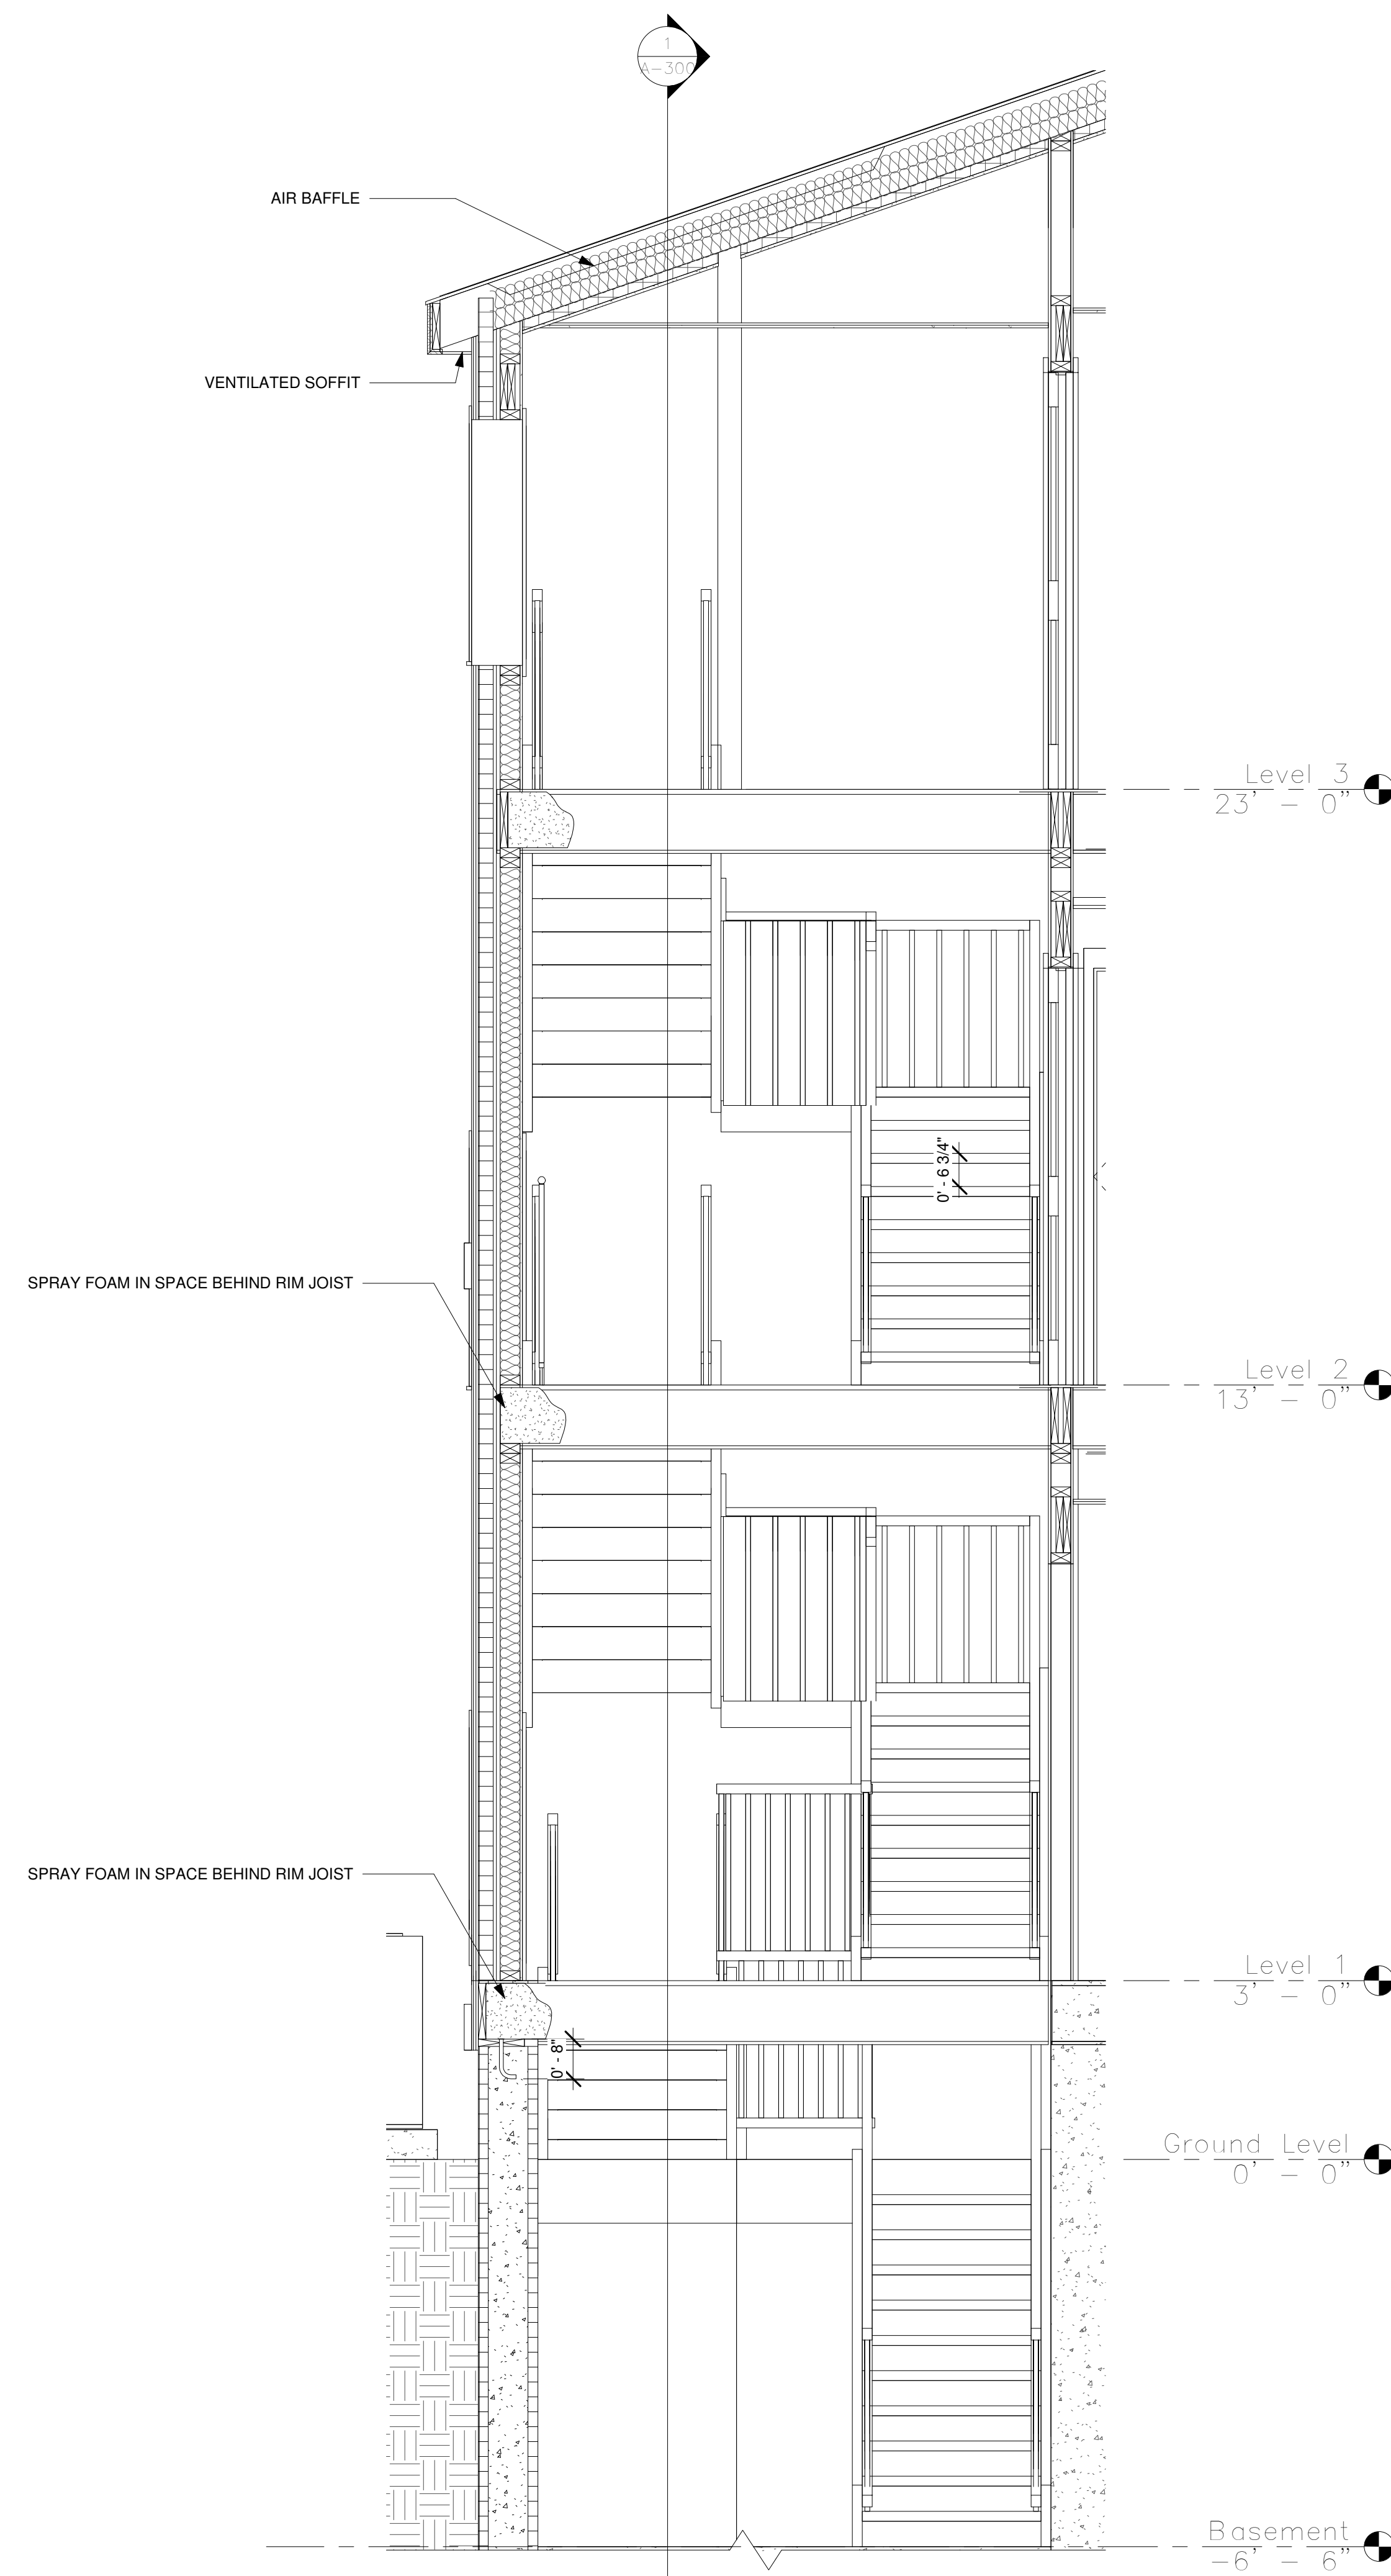

2 North Stair Section
1/2" = 1'-0"

No	Description	Date	By
4.	ISSUED FOR PHASE 1B	18/07/16	TAS
3.	ISSUED FOR PERMIT PHASE 3	18/03/02	TAS
2.	ISSUED FOR TENDER	17/11/15	TAS
1.	ISSUED FOR PERMITS	17/07/18	TAS


Revision or Issue

Owner

AKOMA HOLDINGS INC.

Project Status

Stair Sections





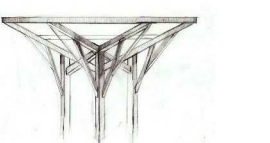


T.A. SCOTT ARCHITECTURE + DESIGN
DRAWING INSPIRATION

CBCL No 17-005	Contract No 17-00	Date 2018.05.25	Scale 1/2" = 1'-0"
Stamp	Designed TAS	Drawn JTP	
	Checked TAS	Approved TAS	
	Sheet No 12 of 17		



A-301

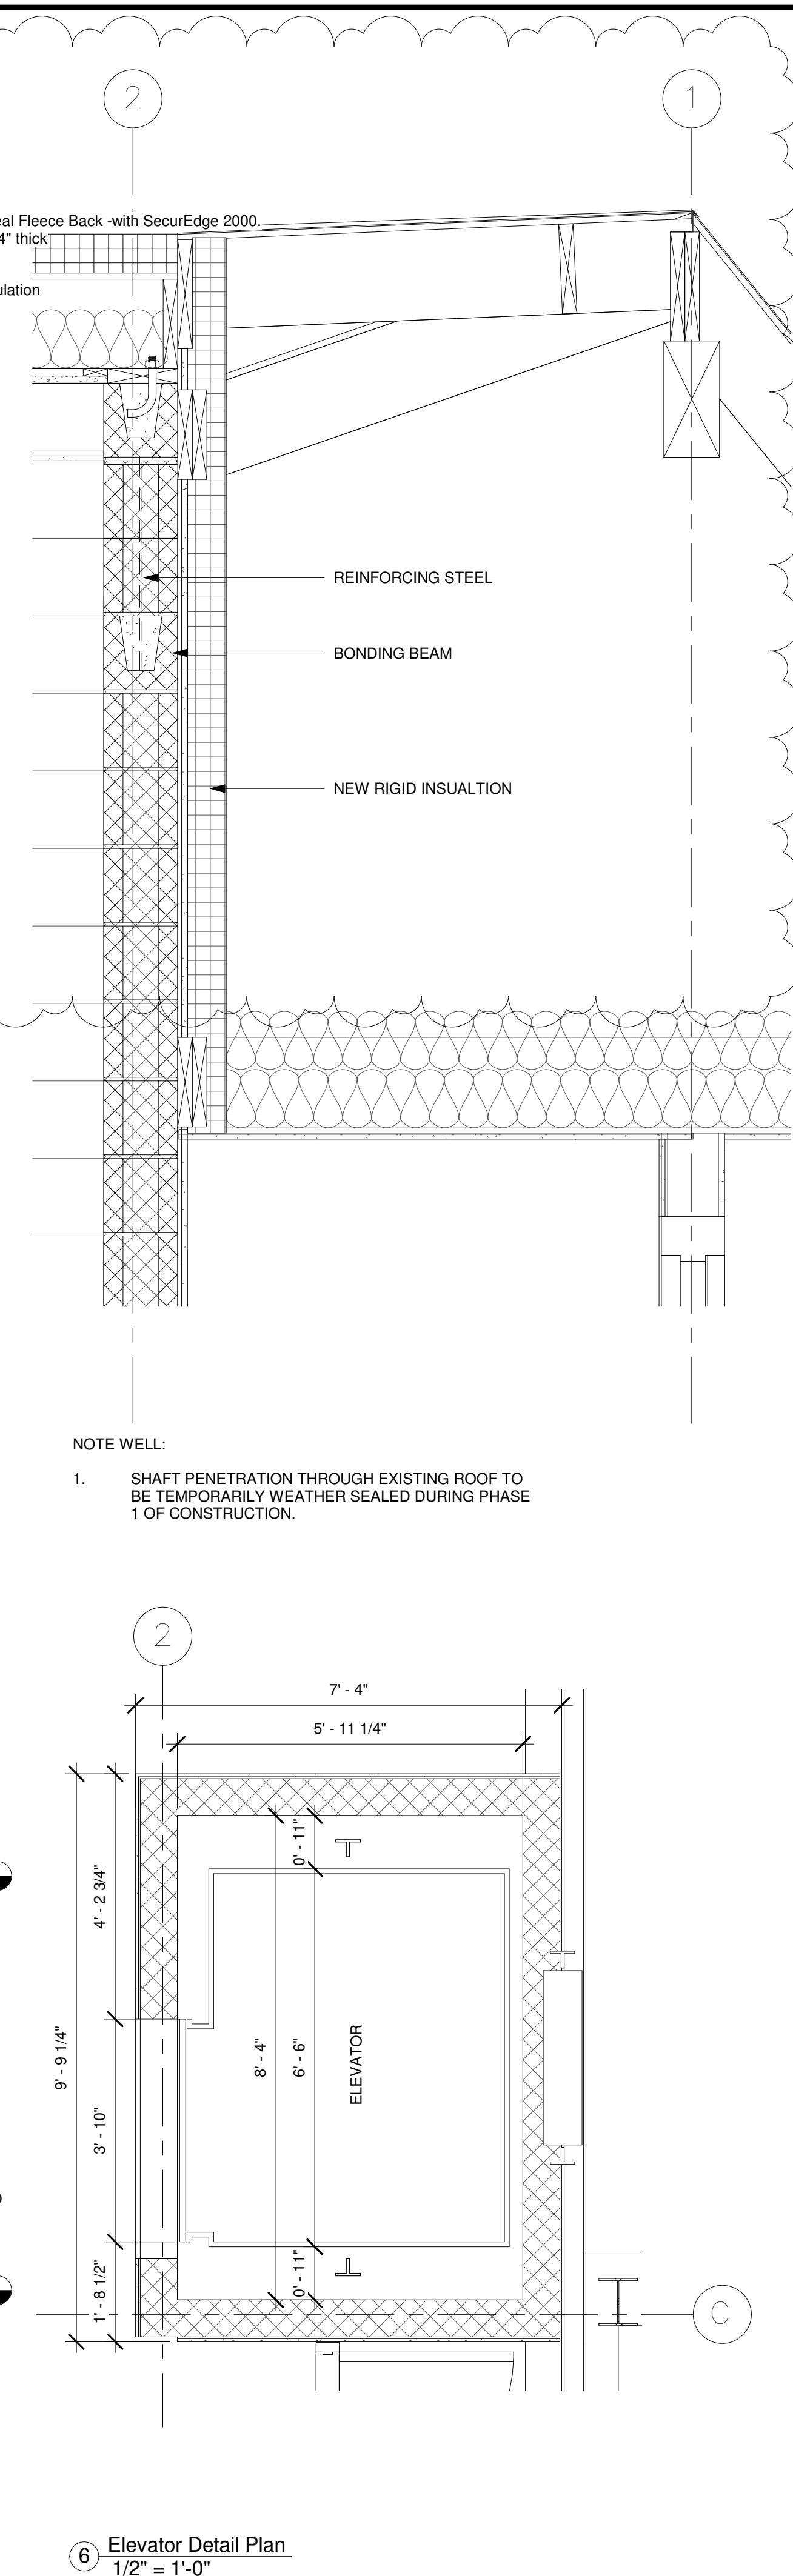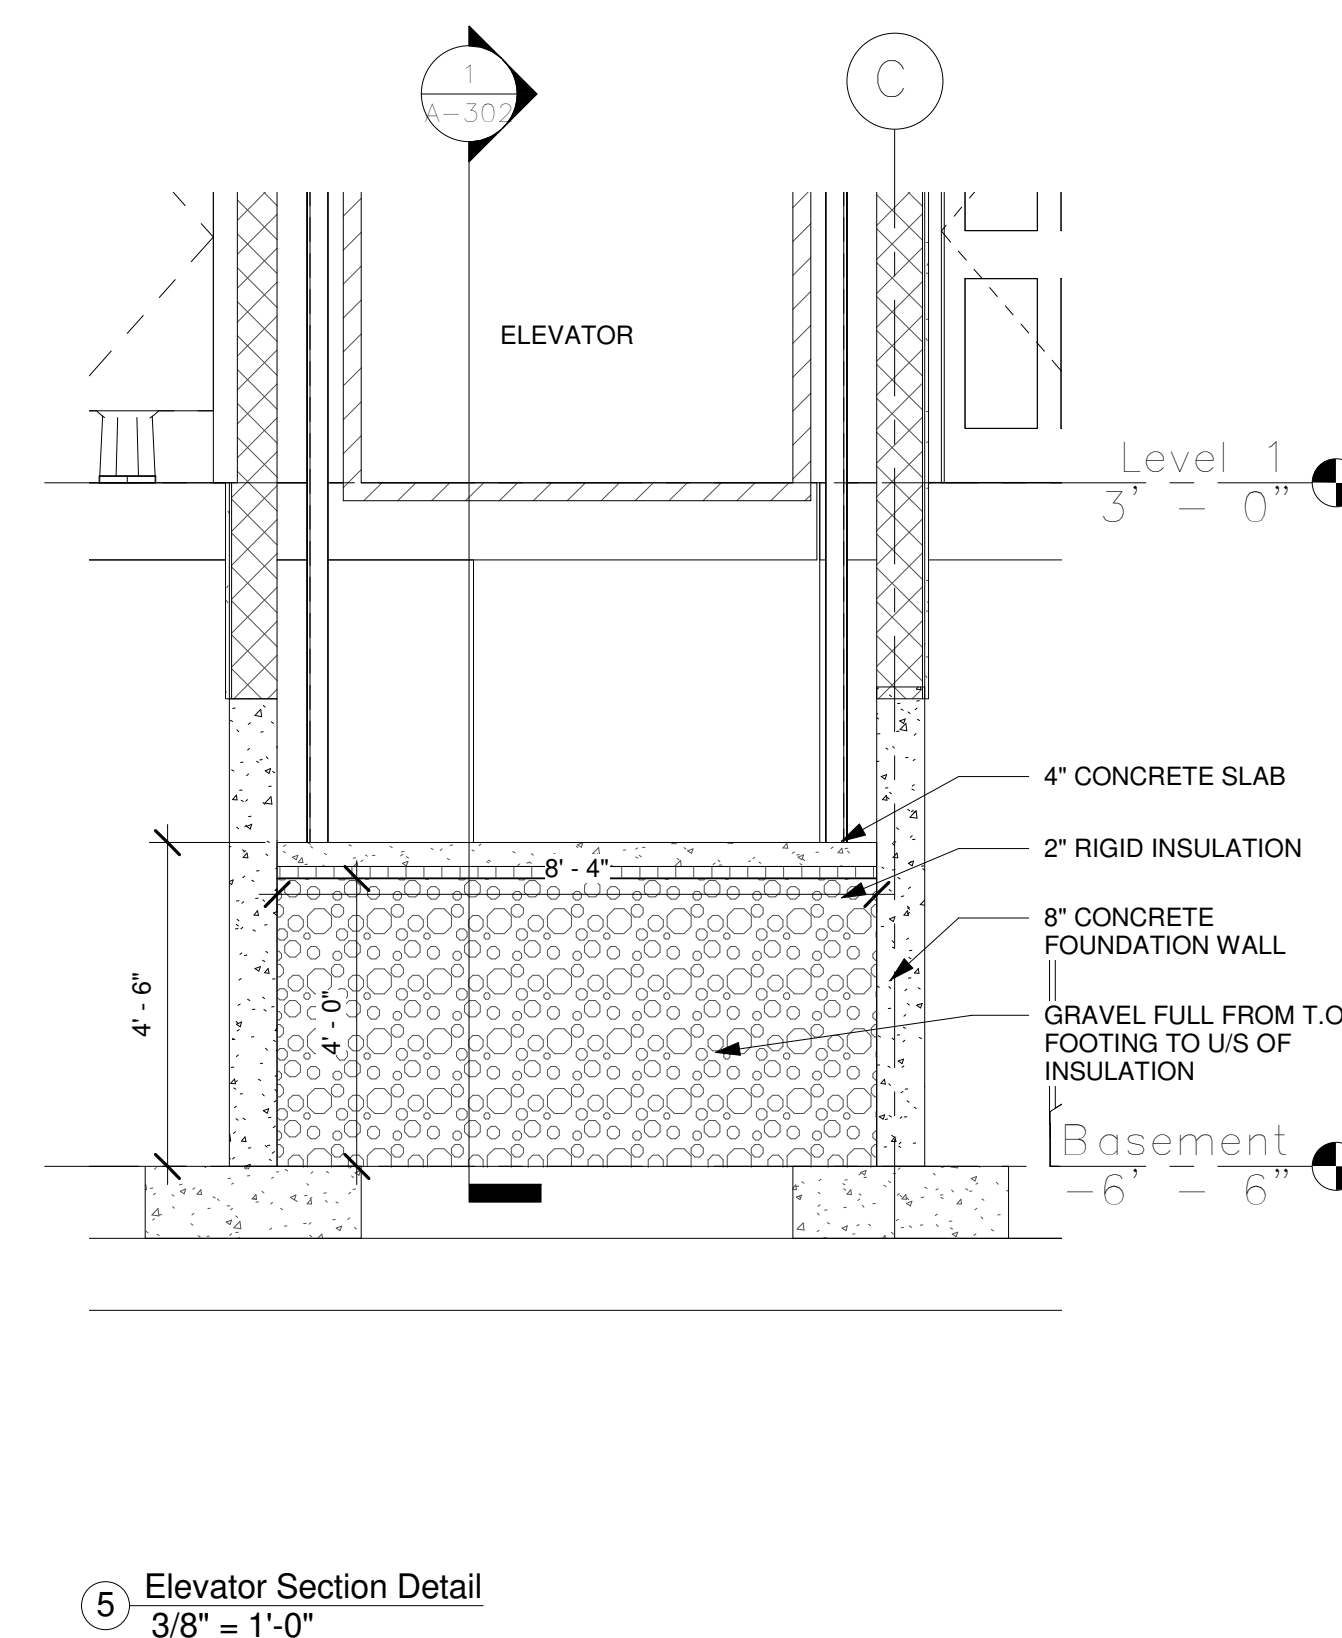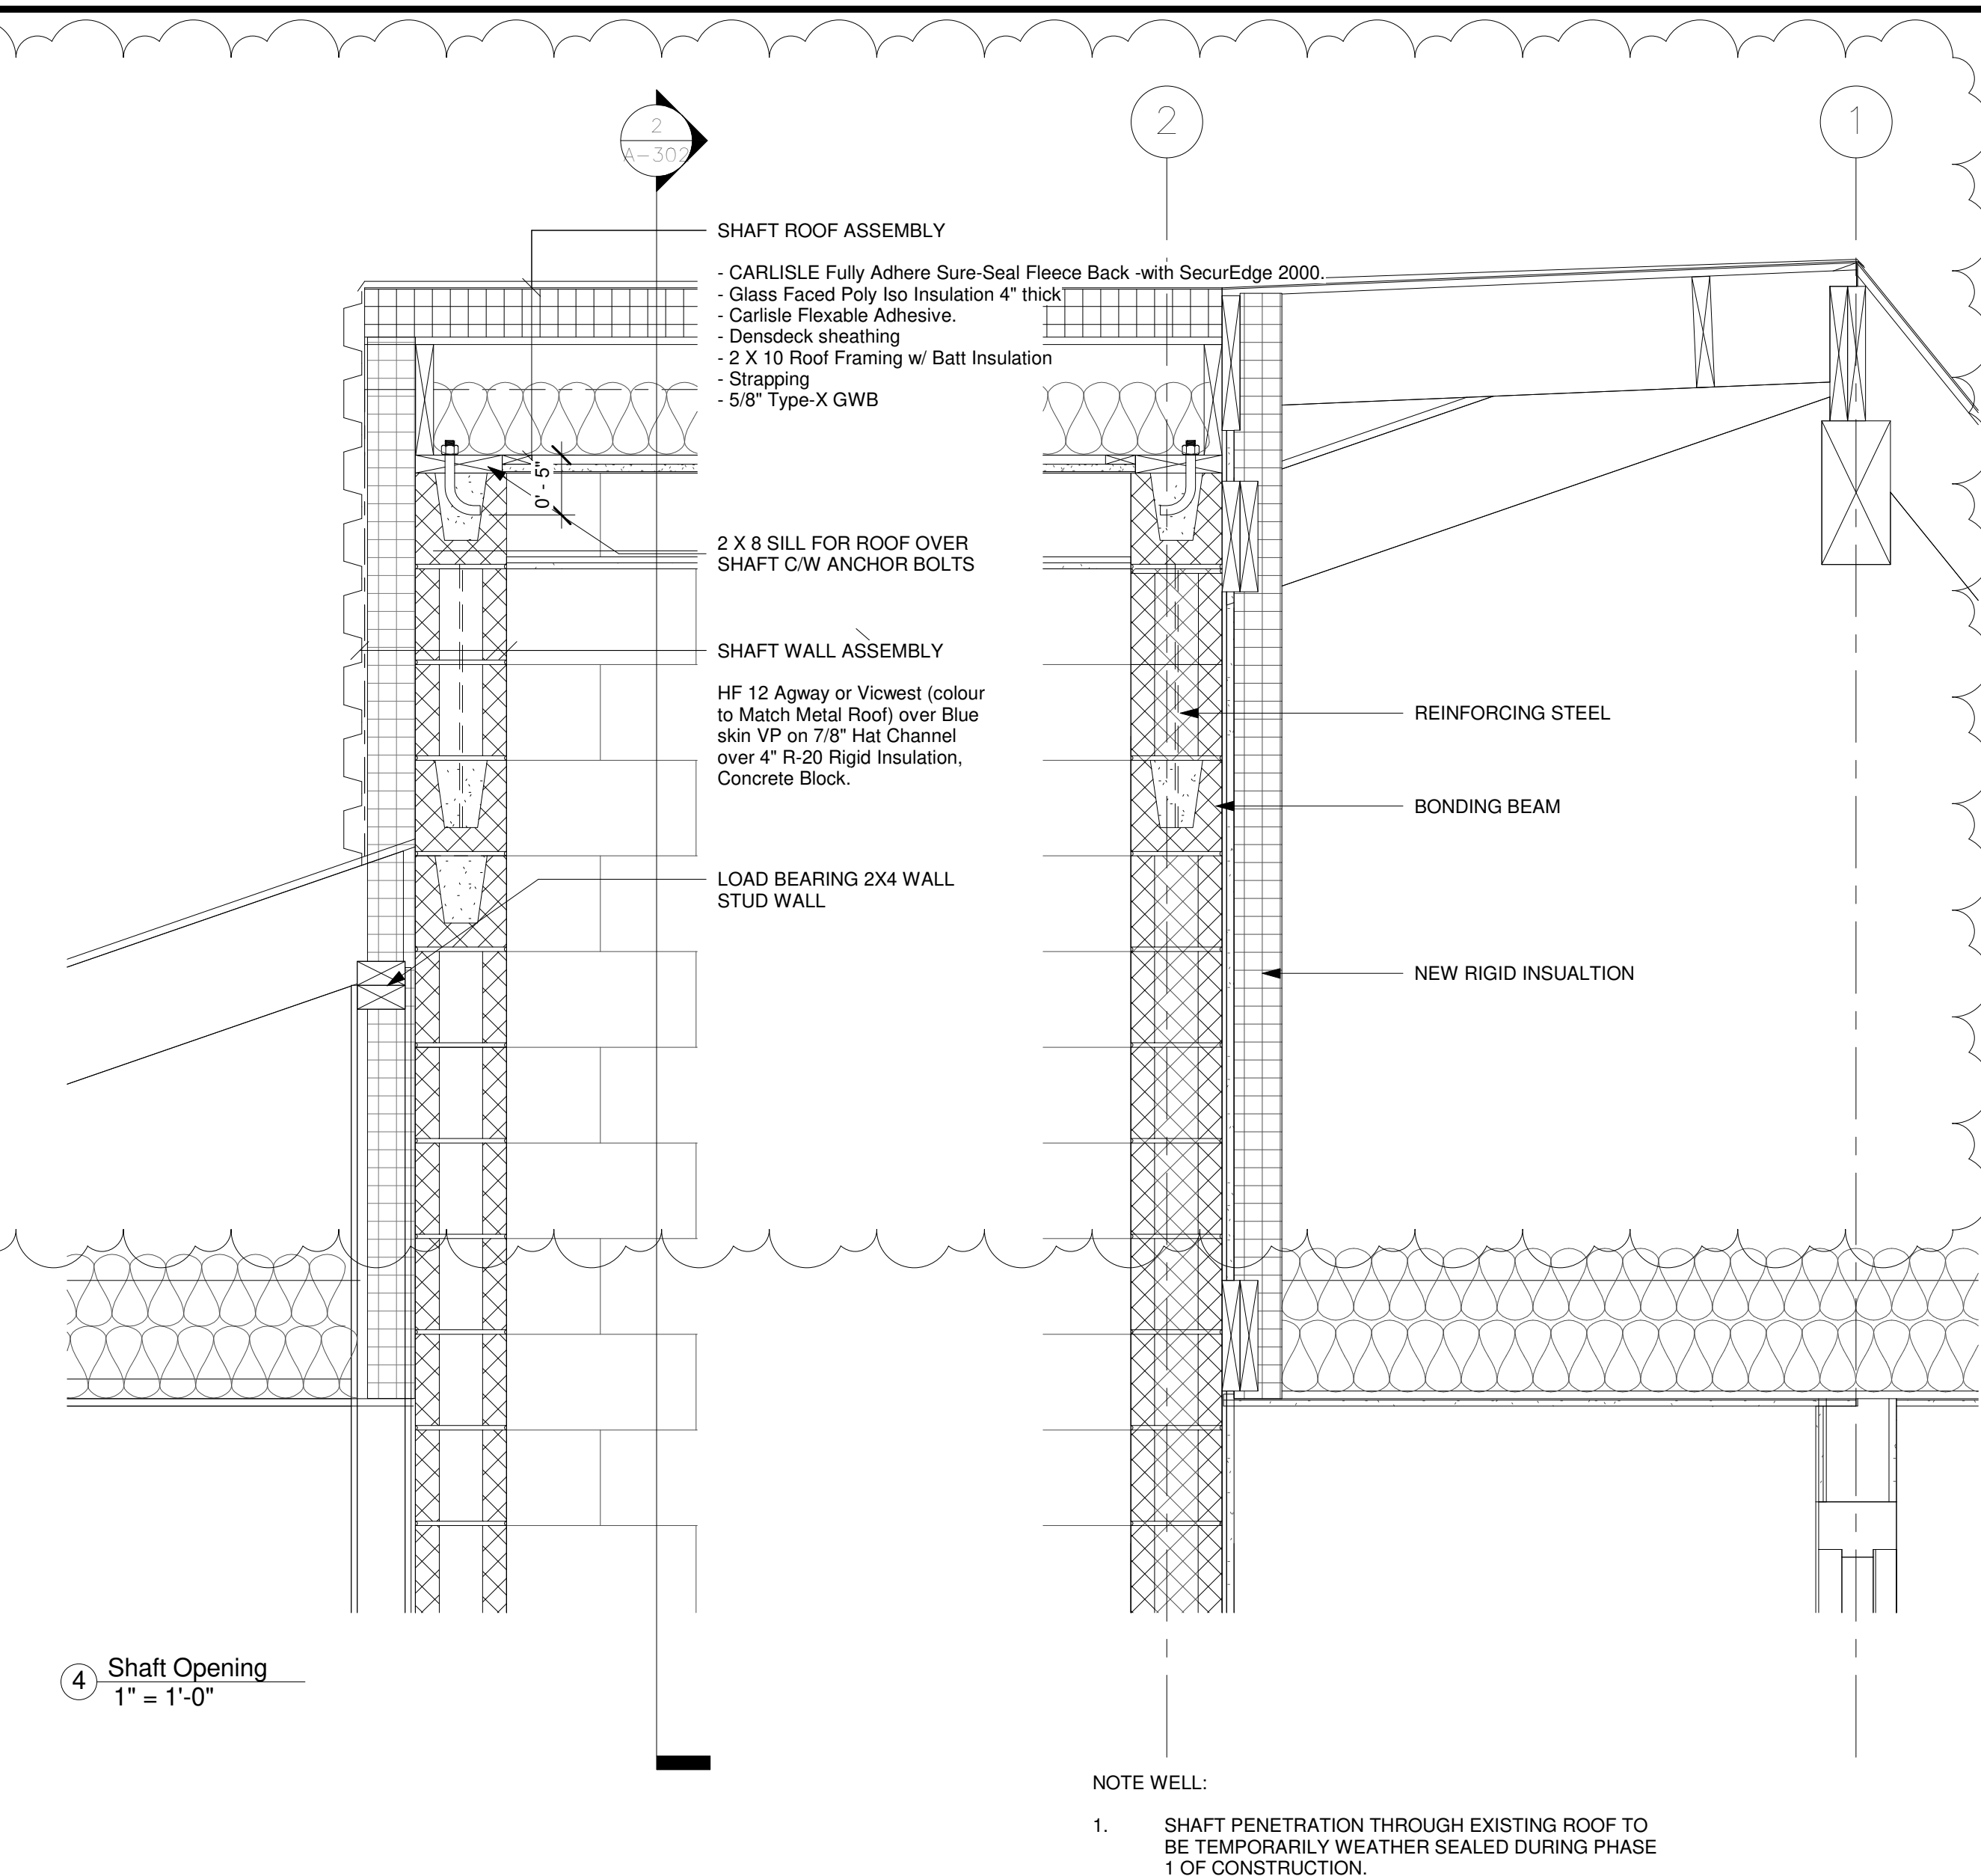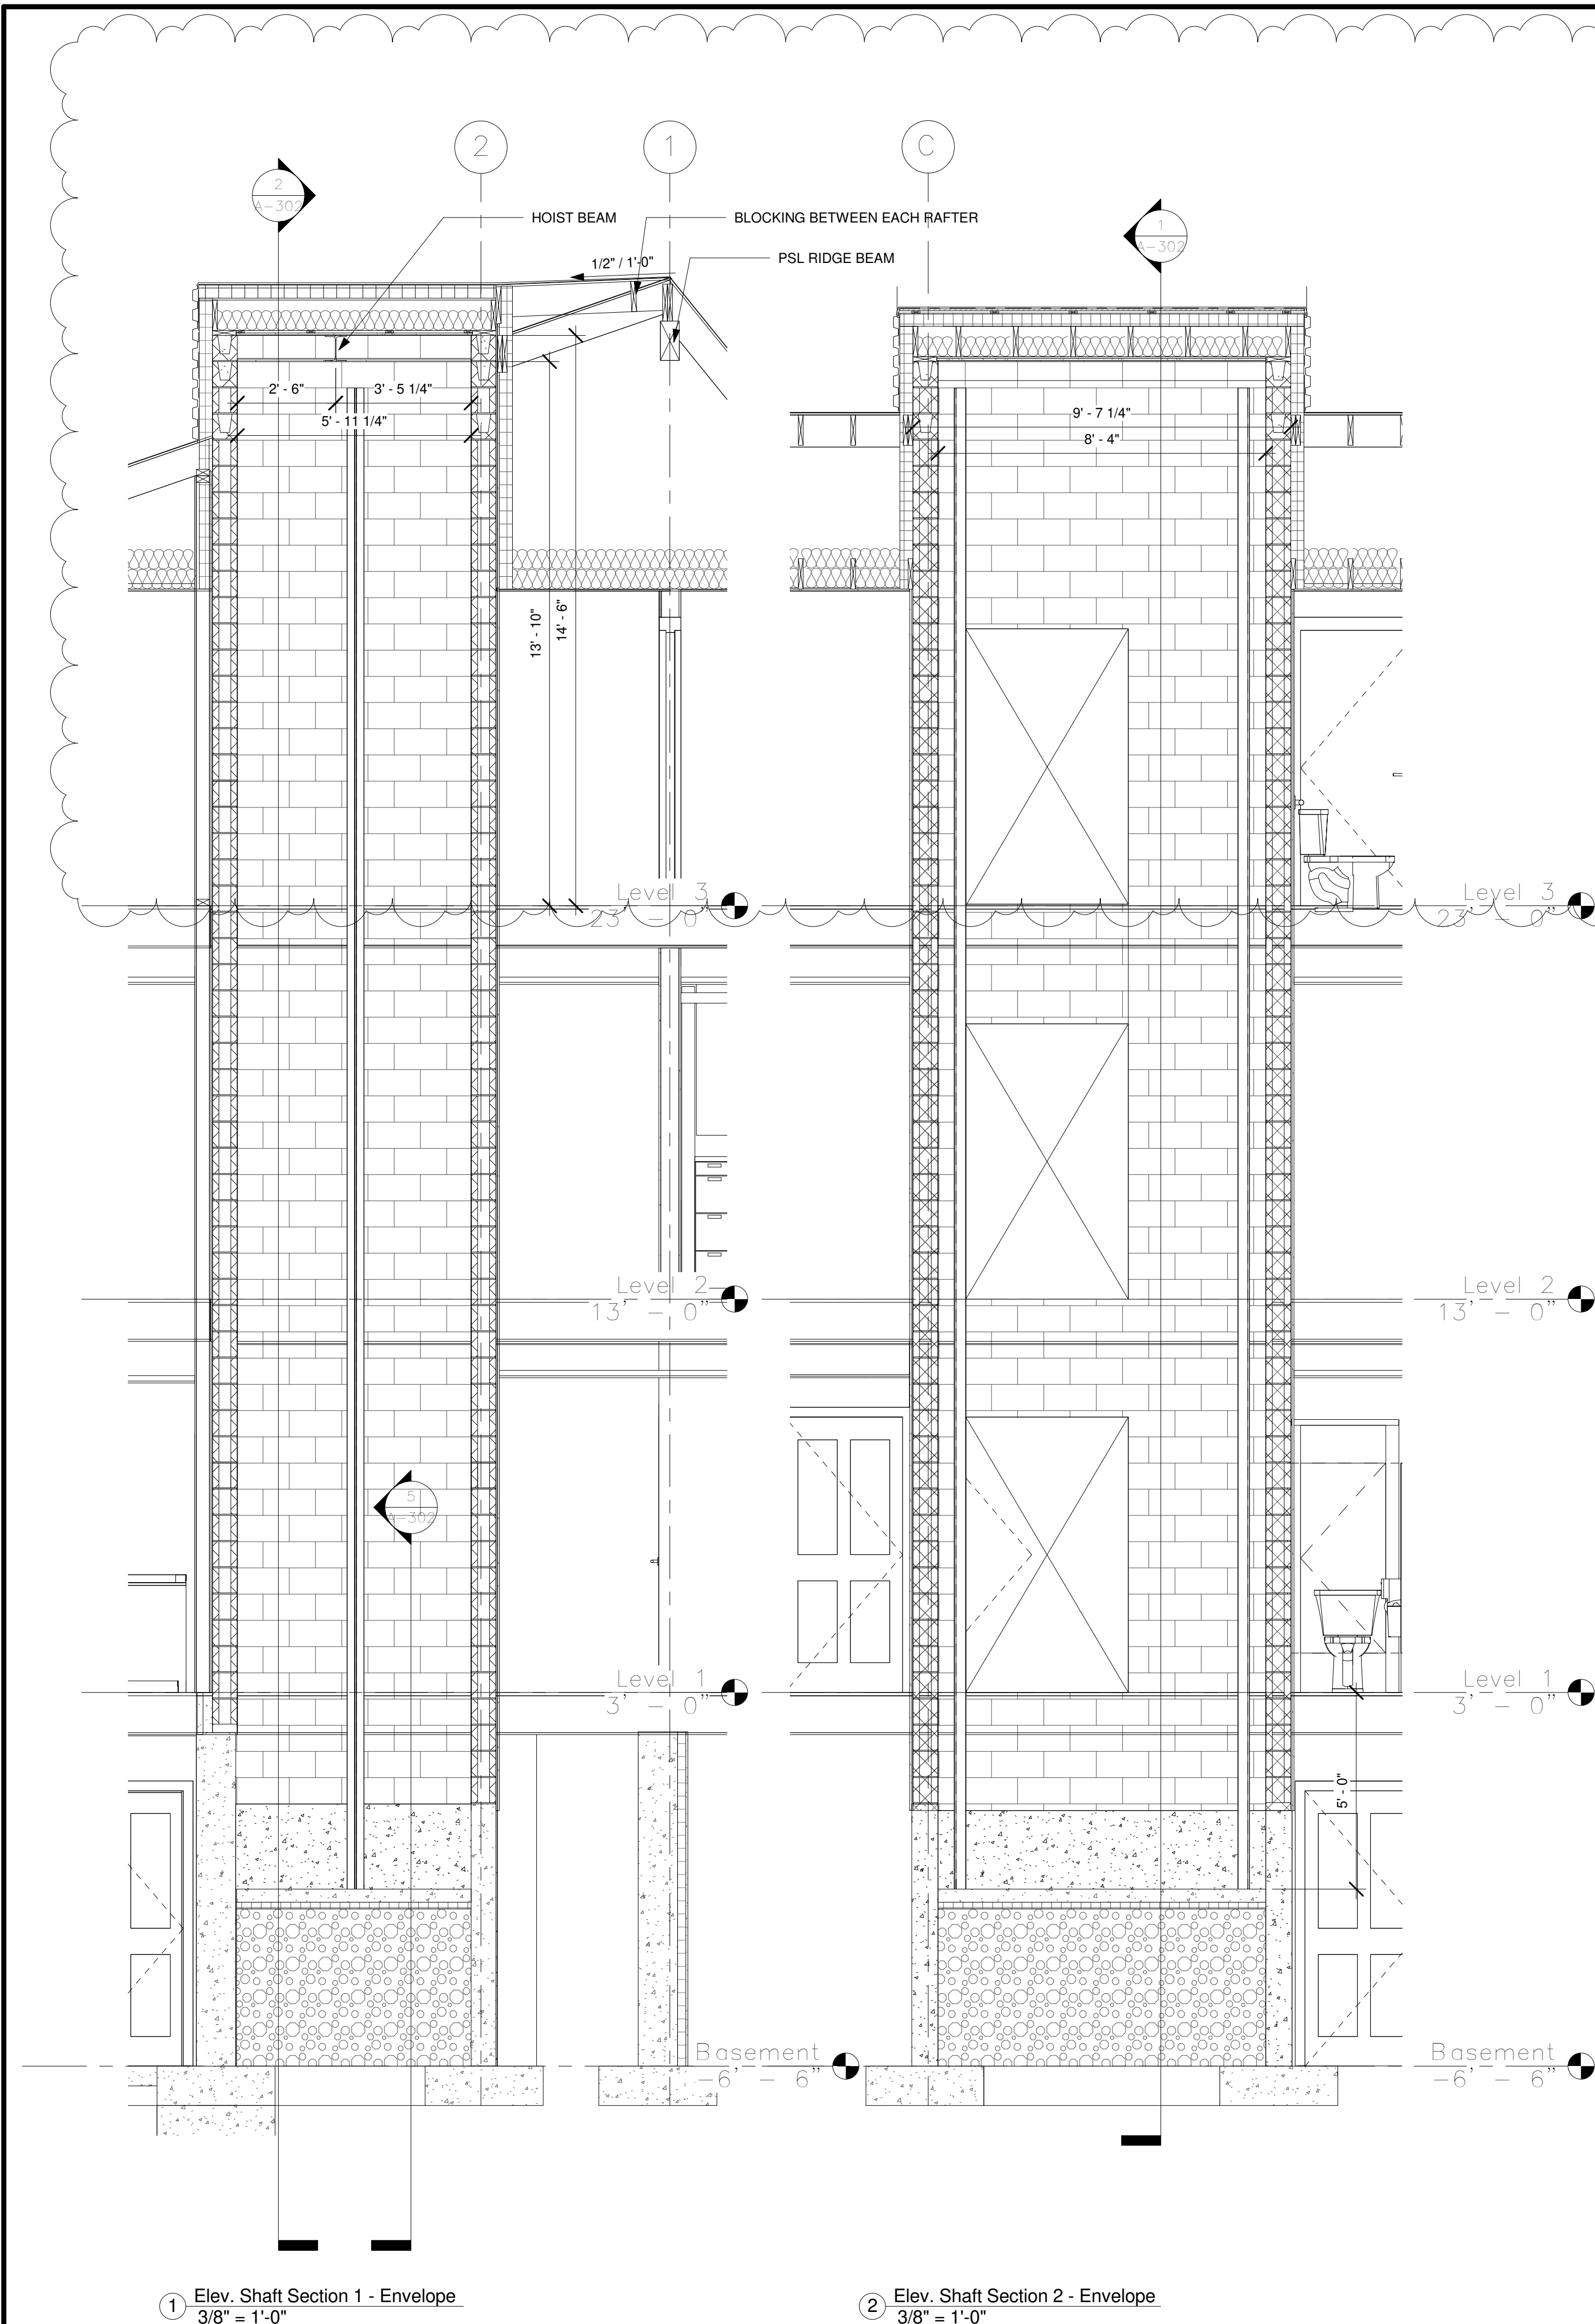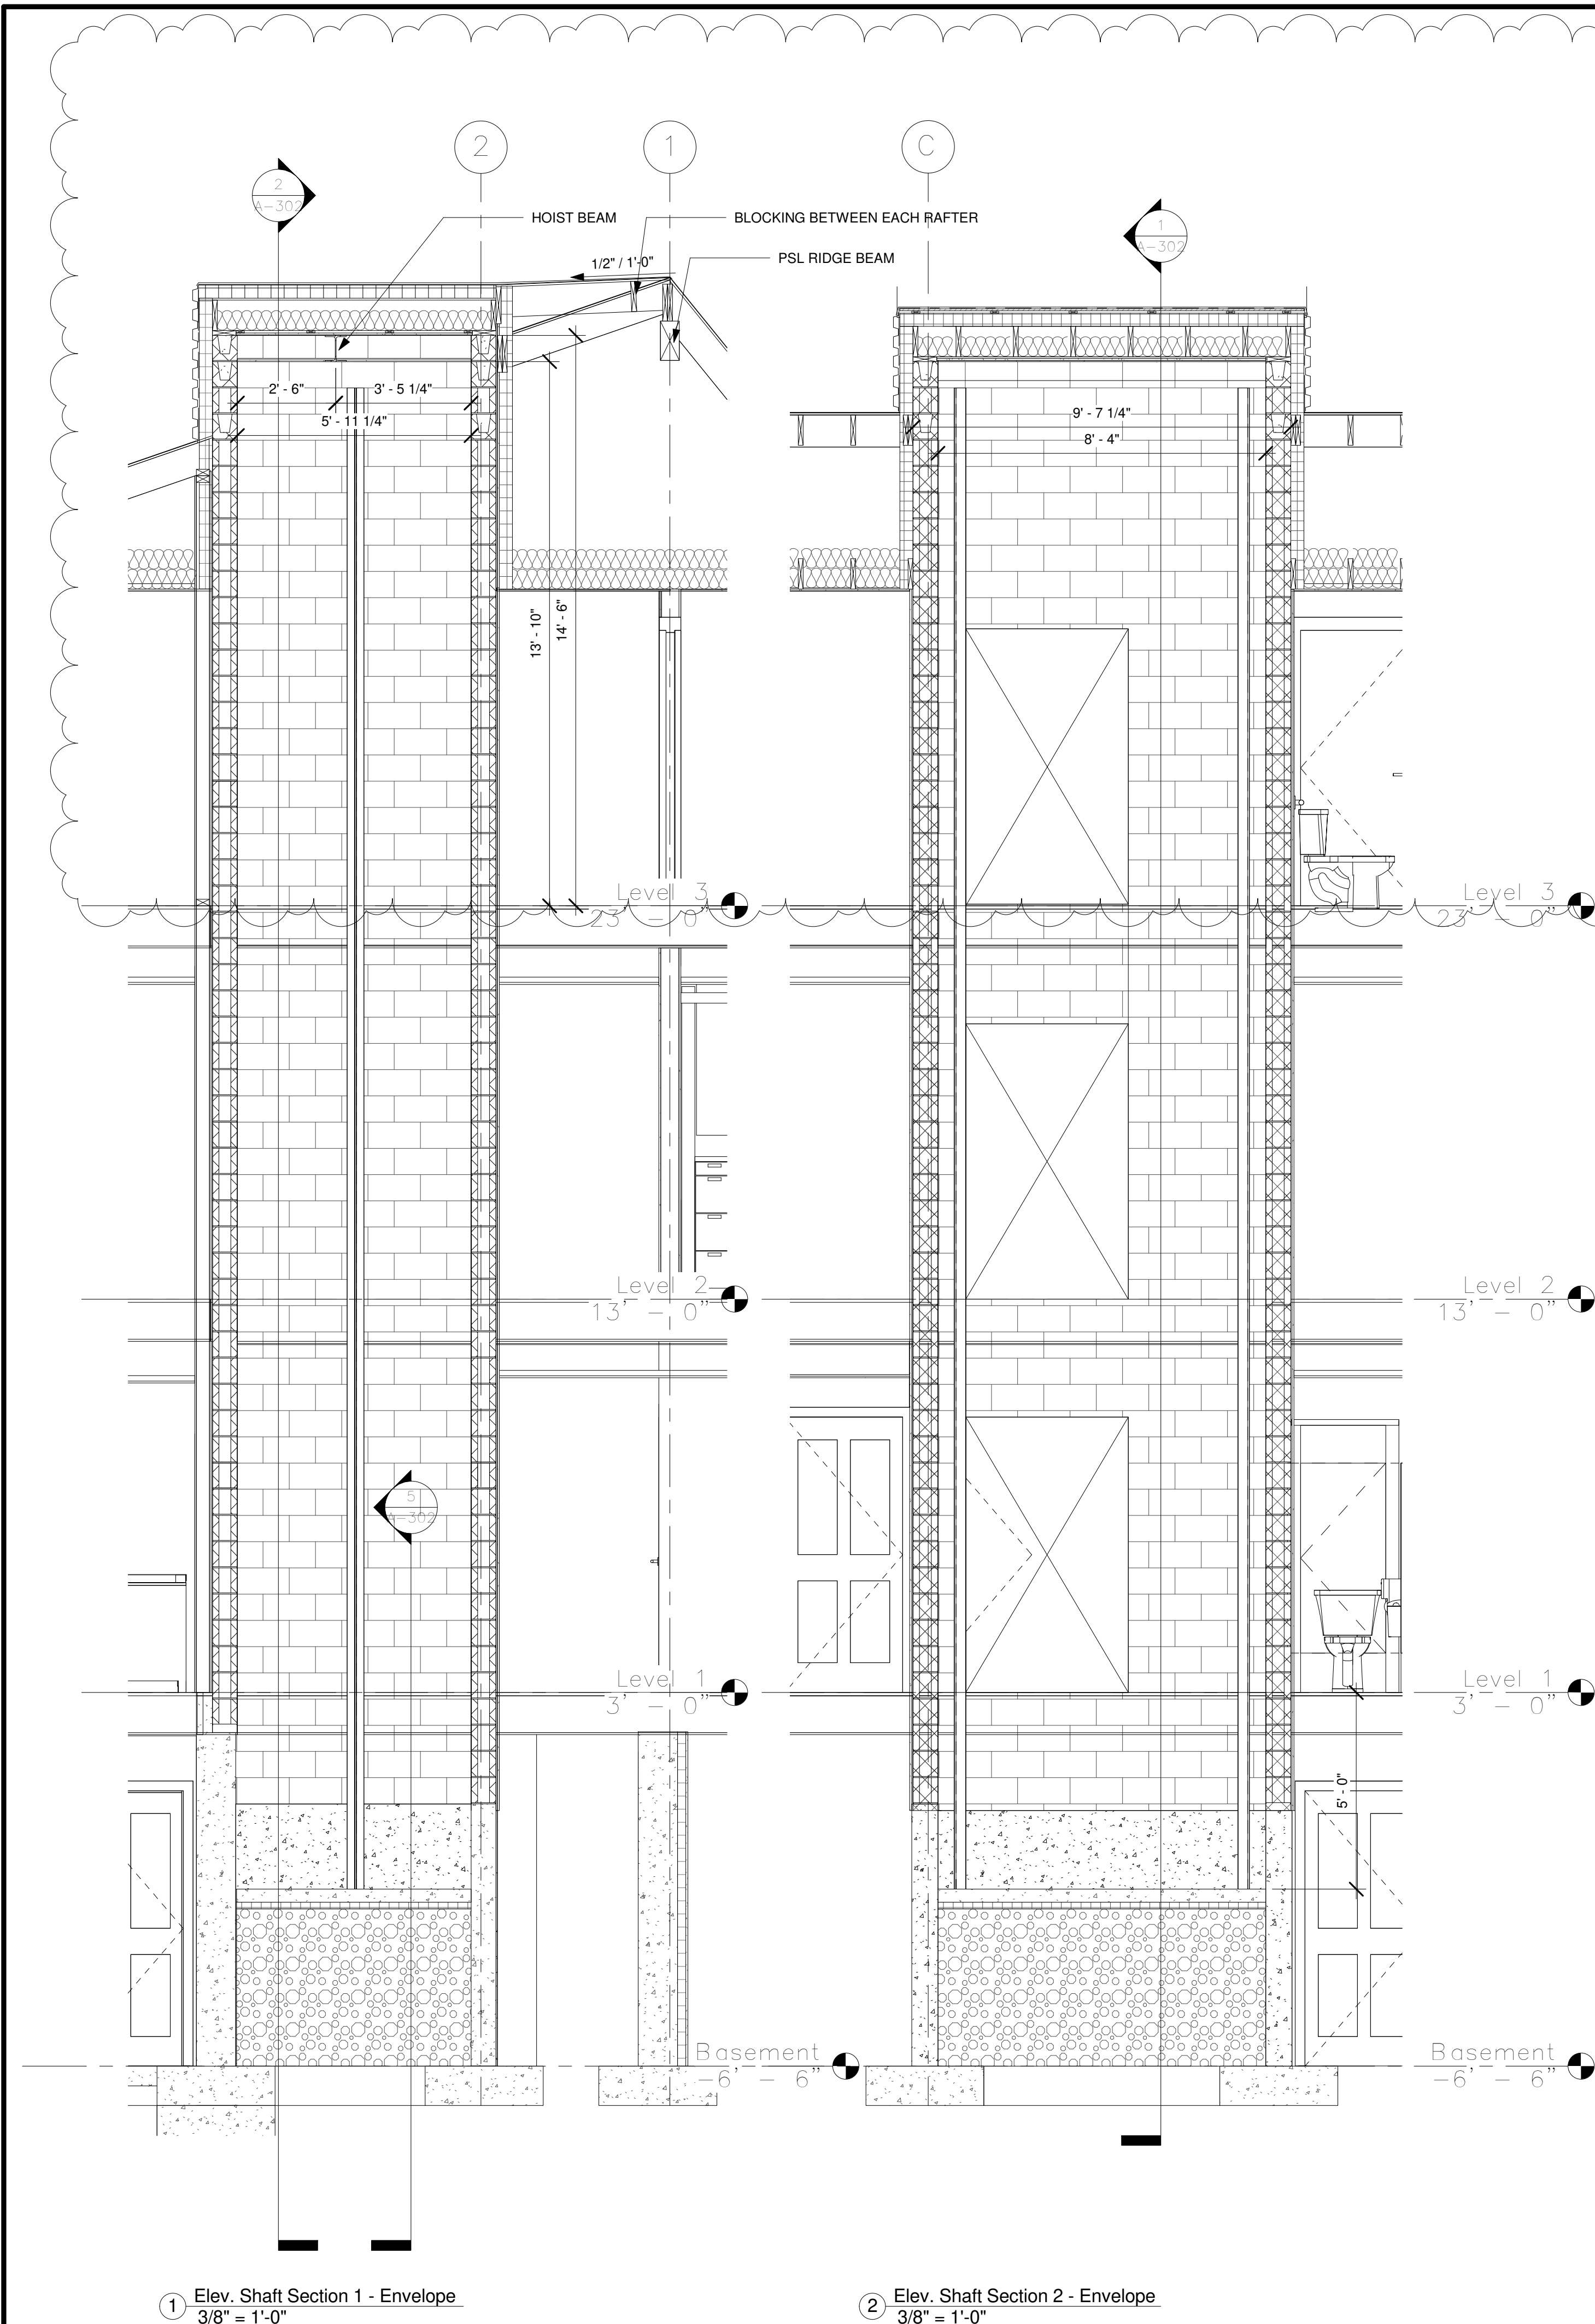


4.	ISSUED FOR PHASE 1B	18/07/16	TAS
3.	ISSUED FOR PERMIT PHASE 3	18/03/02	TAS
2.	ISSUED FOR TENDER	17/11/15	TAS
1.	ISSUED FOR PERMITS	17/07/18	TAS
No	Description	Date	By

Owner

AKOMA HOLDINGS INC.

Project Status

Elevator Shaft Sections

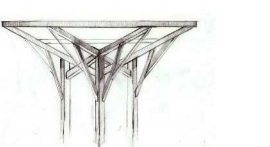

T.A. Scott ARCHITECTURE + DESIGN
DRAWING INSPIRATION

CBCL No 17-005	Contract No 17-00	Date 2018.05.25	Scale As indicated
		Designed TAS	Drawn JTP
		Checked TAS	Approved TAS
		Sheet No 13 of 17	

A-302