


SCALE = 1:5000

2	RE-ISSUED FOR DEVELOPMENT AGREEMENT PLANNING APPLICATION	2018-09-28
1	ISSUED FOR DEVELOPMENT AGREEMENT PLANNING APPLICATION	2018-01-17
NO.	DESCRIPTION	DATE

 

Landscape Architecture | Engineering | Architecture

NOT FOR
CONSTRUCTION

CLIENT	
--------	--

ROSEDALE INVESTMENTS LTD.

PROJECT

18-24 ROSEDALE DRIVE
PID 00066936
PID 41054339

1	SHEET DESCRIPTION
---	-------------------

SITE PLAN

SCALE

1:250

DRAW
KI

CHECK	DS
-------	----


	PROJECT NO.
--	-------------

17-13

SHEE

1

OF
2

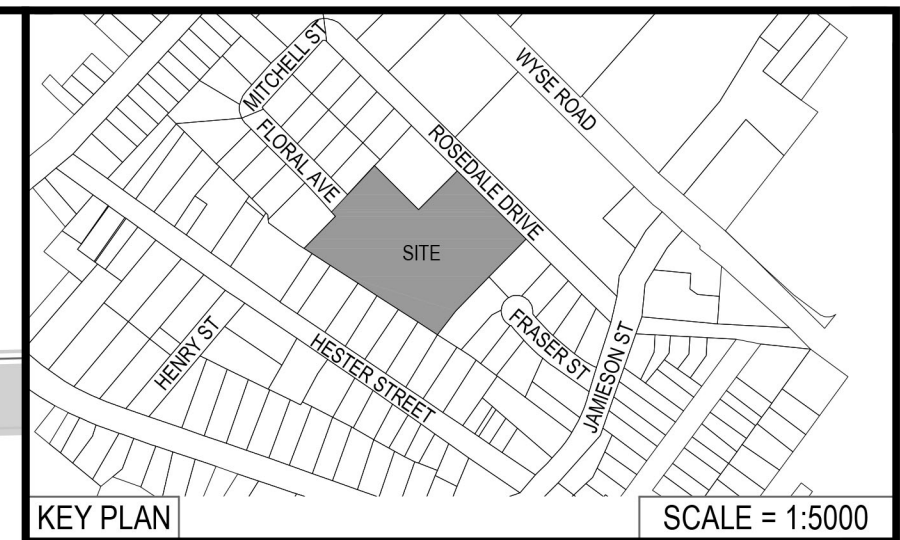

2	RE-ISSUED FOR DEVELOPMENT AGREEMENT PLANNING APPLICATION	2018-09-28
1	ISSUED FOR DEVELOPMENT AGREEMENT PLANNING APPLICATION	2018-01-17
NO.	DESCRIPTION	DATE

ekistics plan+design
1 Starr Lane, Dartmouth, NS B2Y 4V7
902.461.2525 www.ekistics.net

Landscape Architecture | Engineering | Architecture

**NOT FOR
CONSTRUCTION**

CLIENT
ROSEDALE INVESTMENTS LTD.

PROJECT
**18-24 ROSEDALE DRIVE
PID 00066936
PID 41054339**

SHEET DESCRIPTION
LANDSCAPE PLAN

SCALE 1:200	DATE 2018-09-28	SHEET 2 OF 2
DRAWN KP	CHECKED DS	PROJECT NO. 17-134

October 28, 2018