


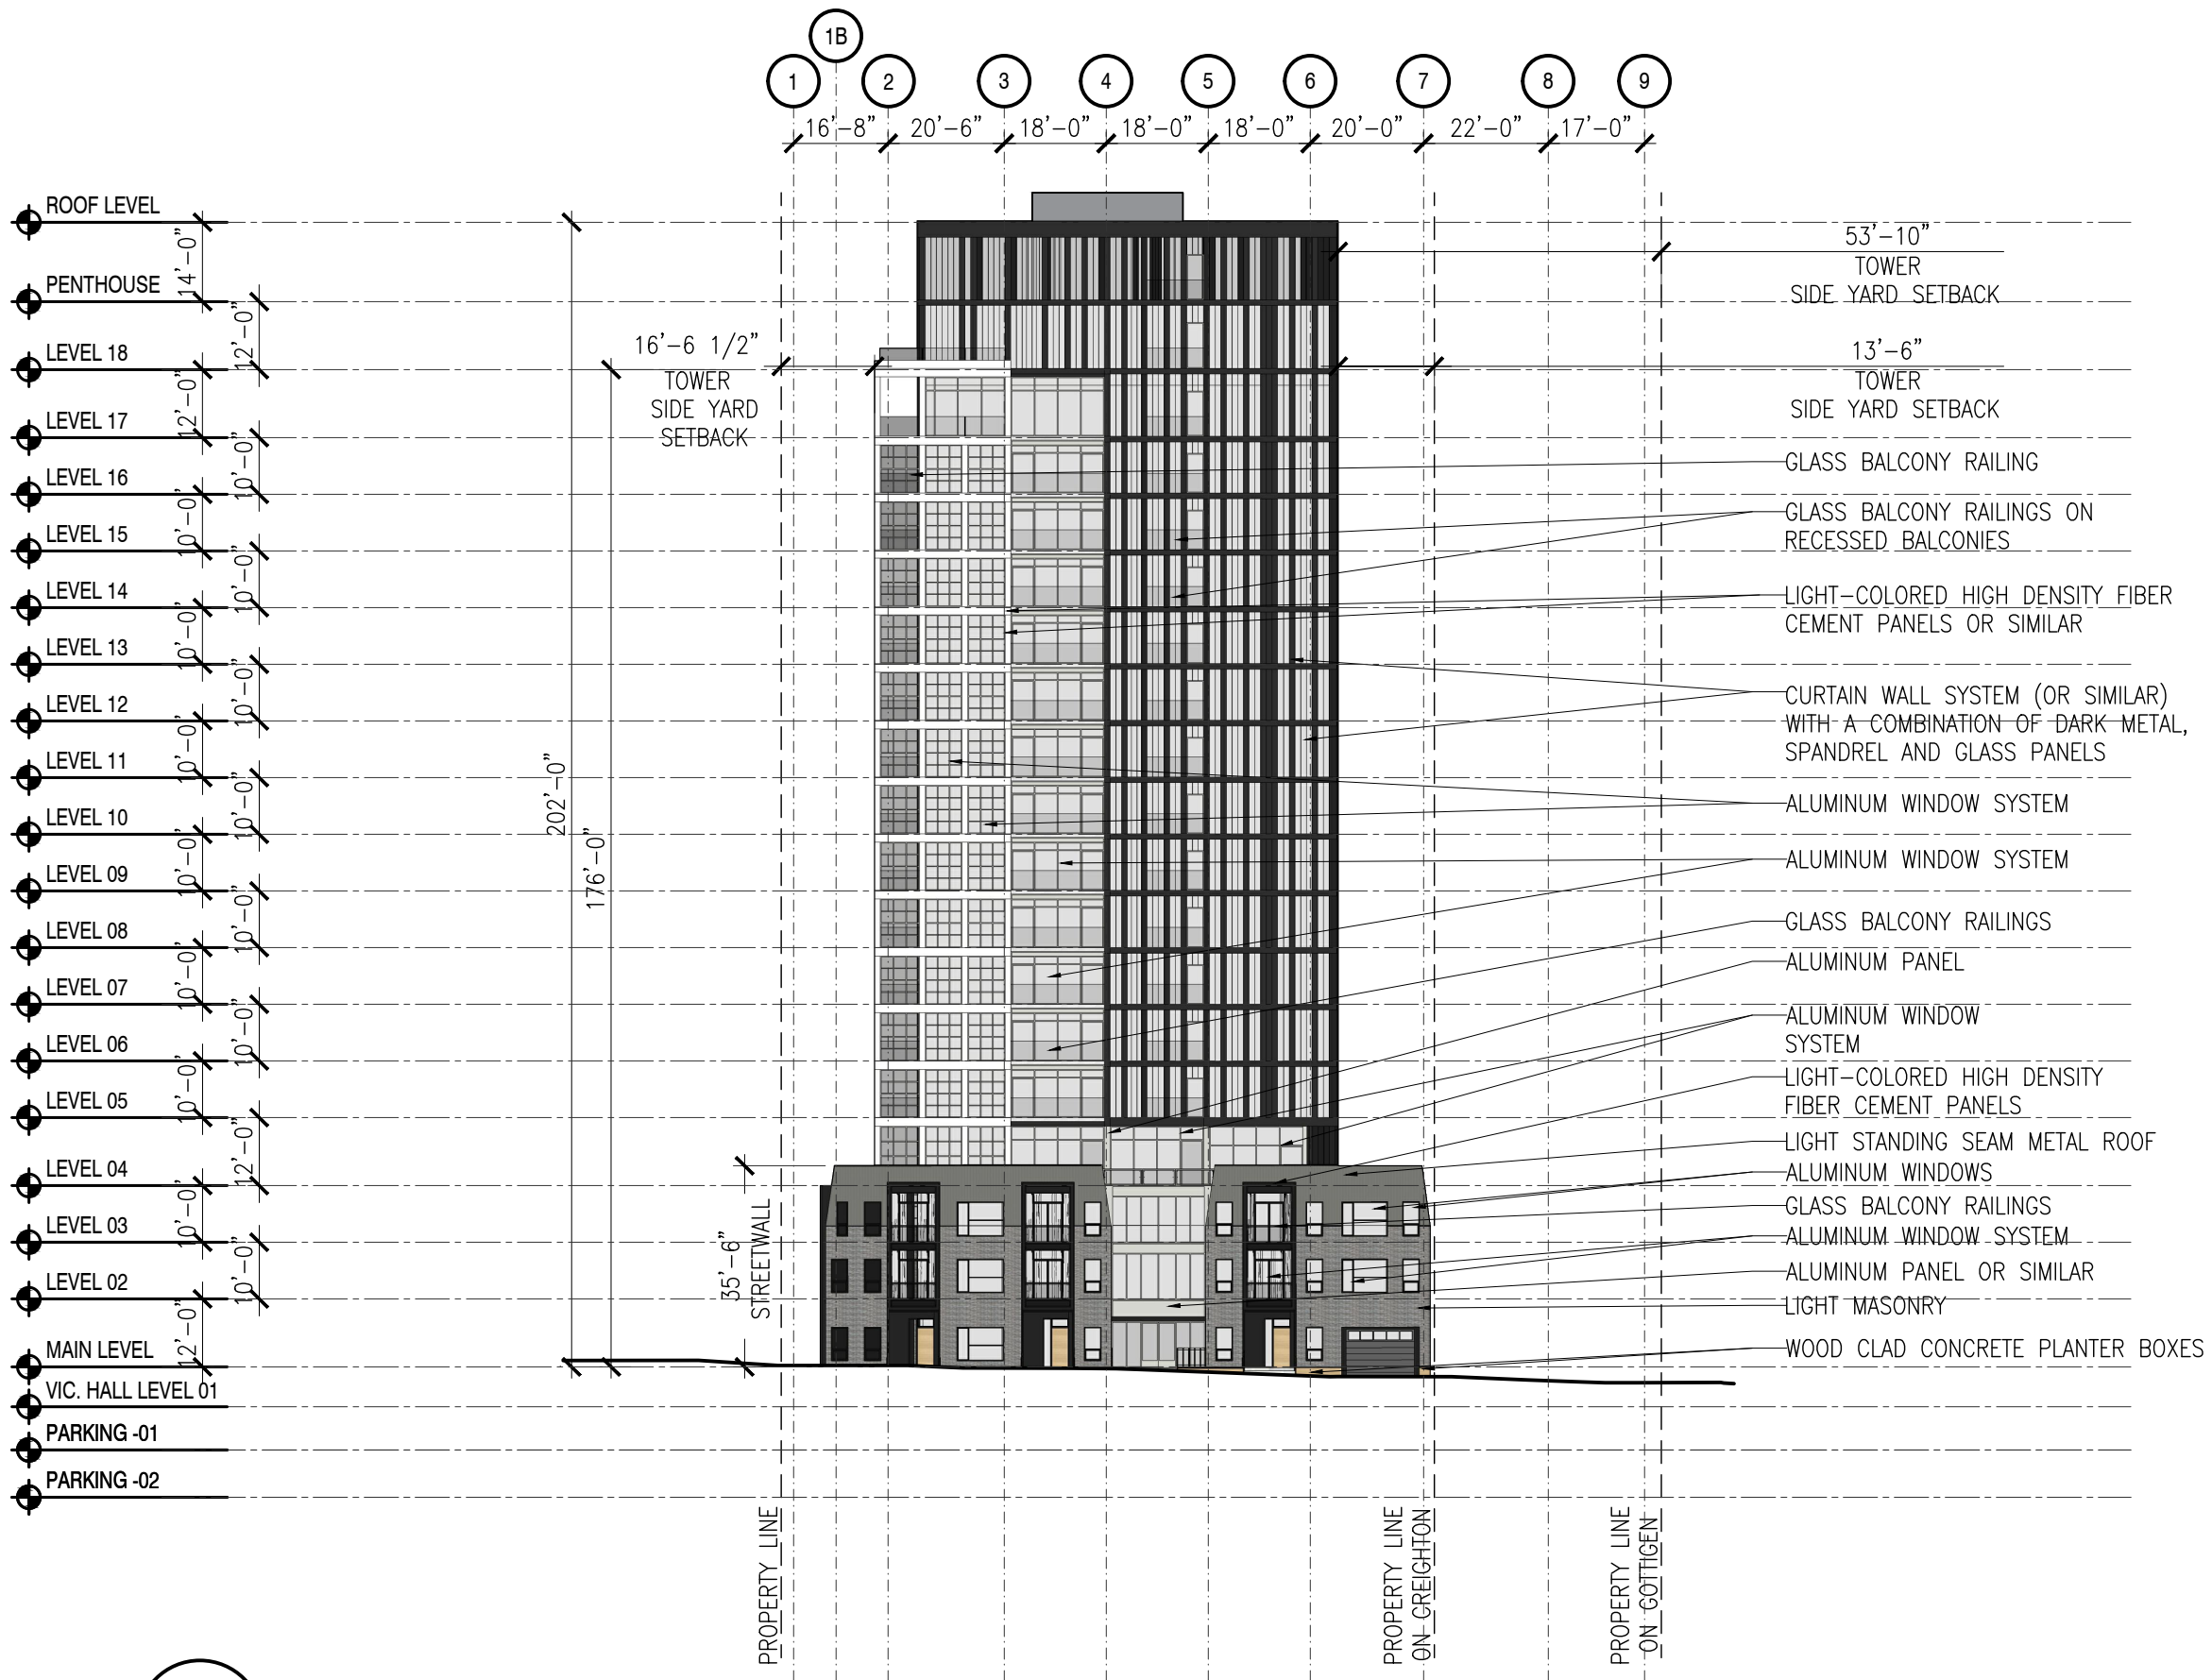

Ekistics Planning & Design
fathomstudio.ca
1 Starr Lane
Dartmouth, NS
B2Y 4V7

fathom

2	ISSUE FOR DA RESUBMISSION	2019.10.01
1	ISSUE FOR DA SUBMISSION	2018.10.02

REVISIONS DATE

PROJECT
2438 GOTTINGEN STREET
REDEVELOPMENT
DEVELOPMENT AGREEMENT
PLANNING APPLICATION

CLIENT
JOSEPH ARAB

SCALE
1/32" = 1'-0"

DATE
2019.10.01

DRAWN BY
CHECKED
REVIEWED


APPROVED

SEAL

NOT FOR
CONSTRUCTION

DRAWING
WEST ELEVATION

DRAWING NO.
A-201

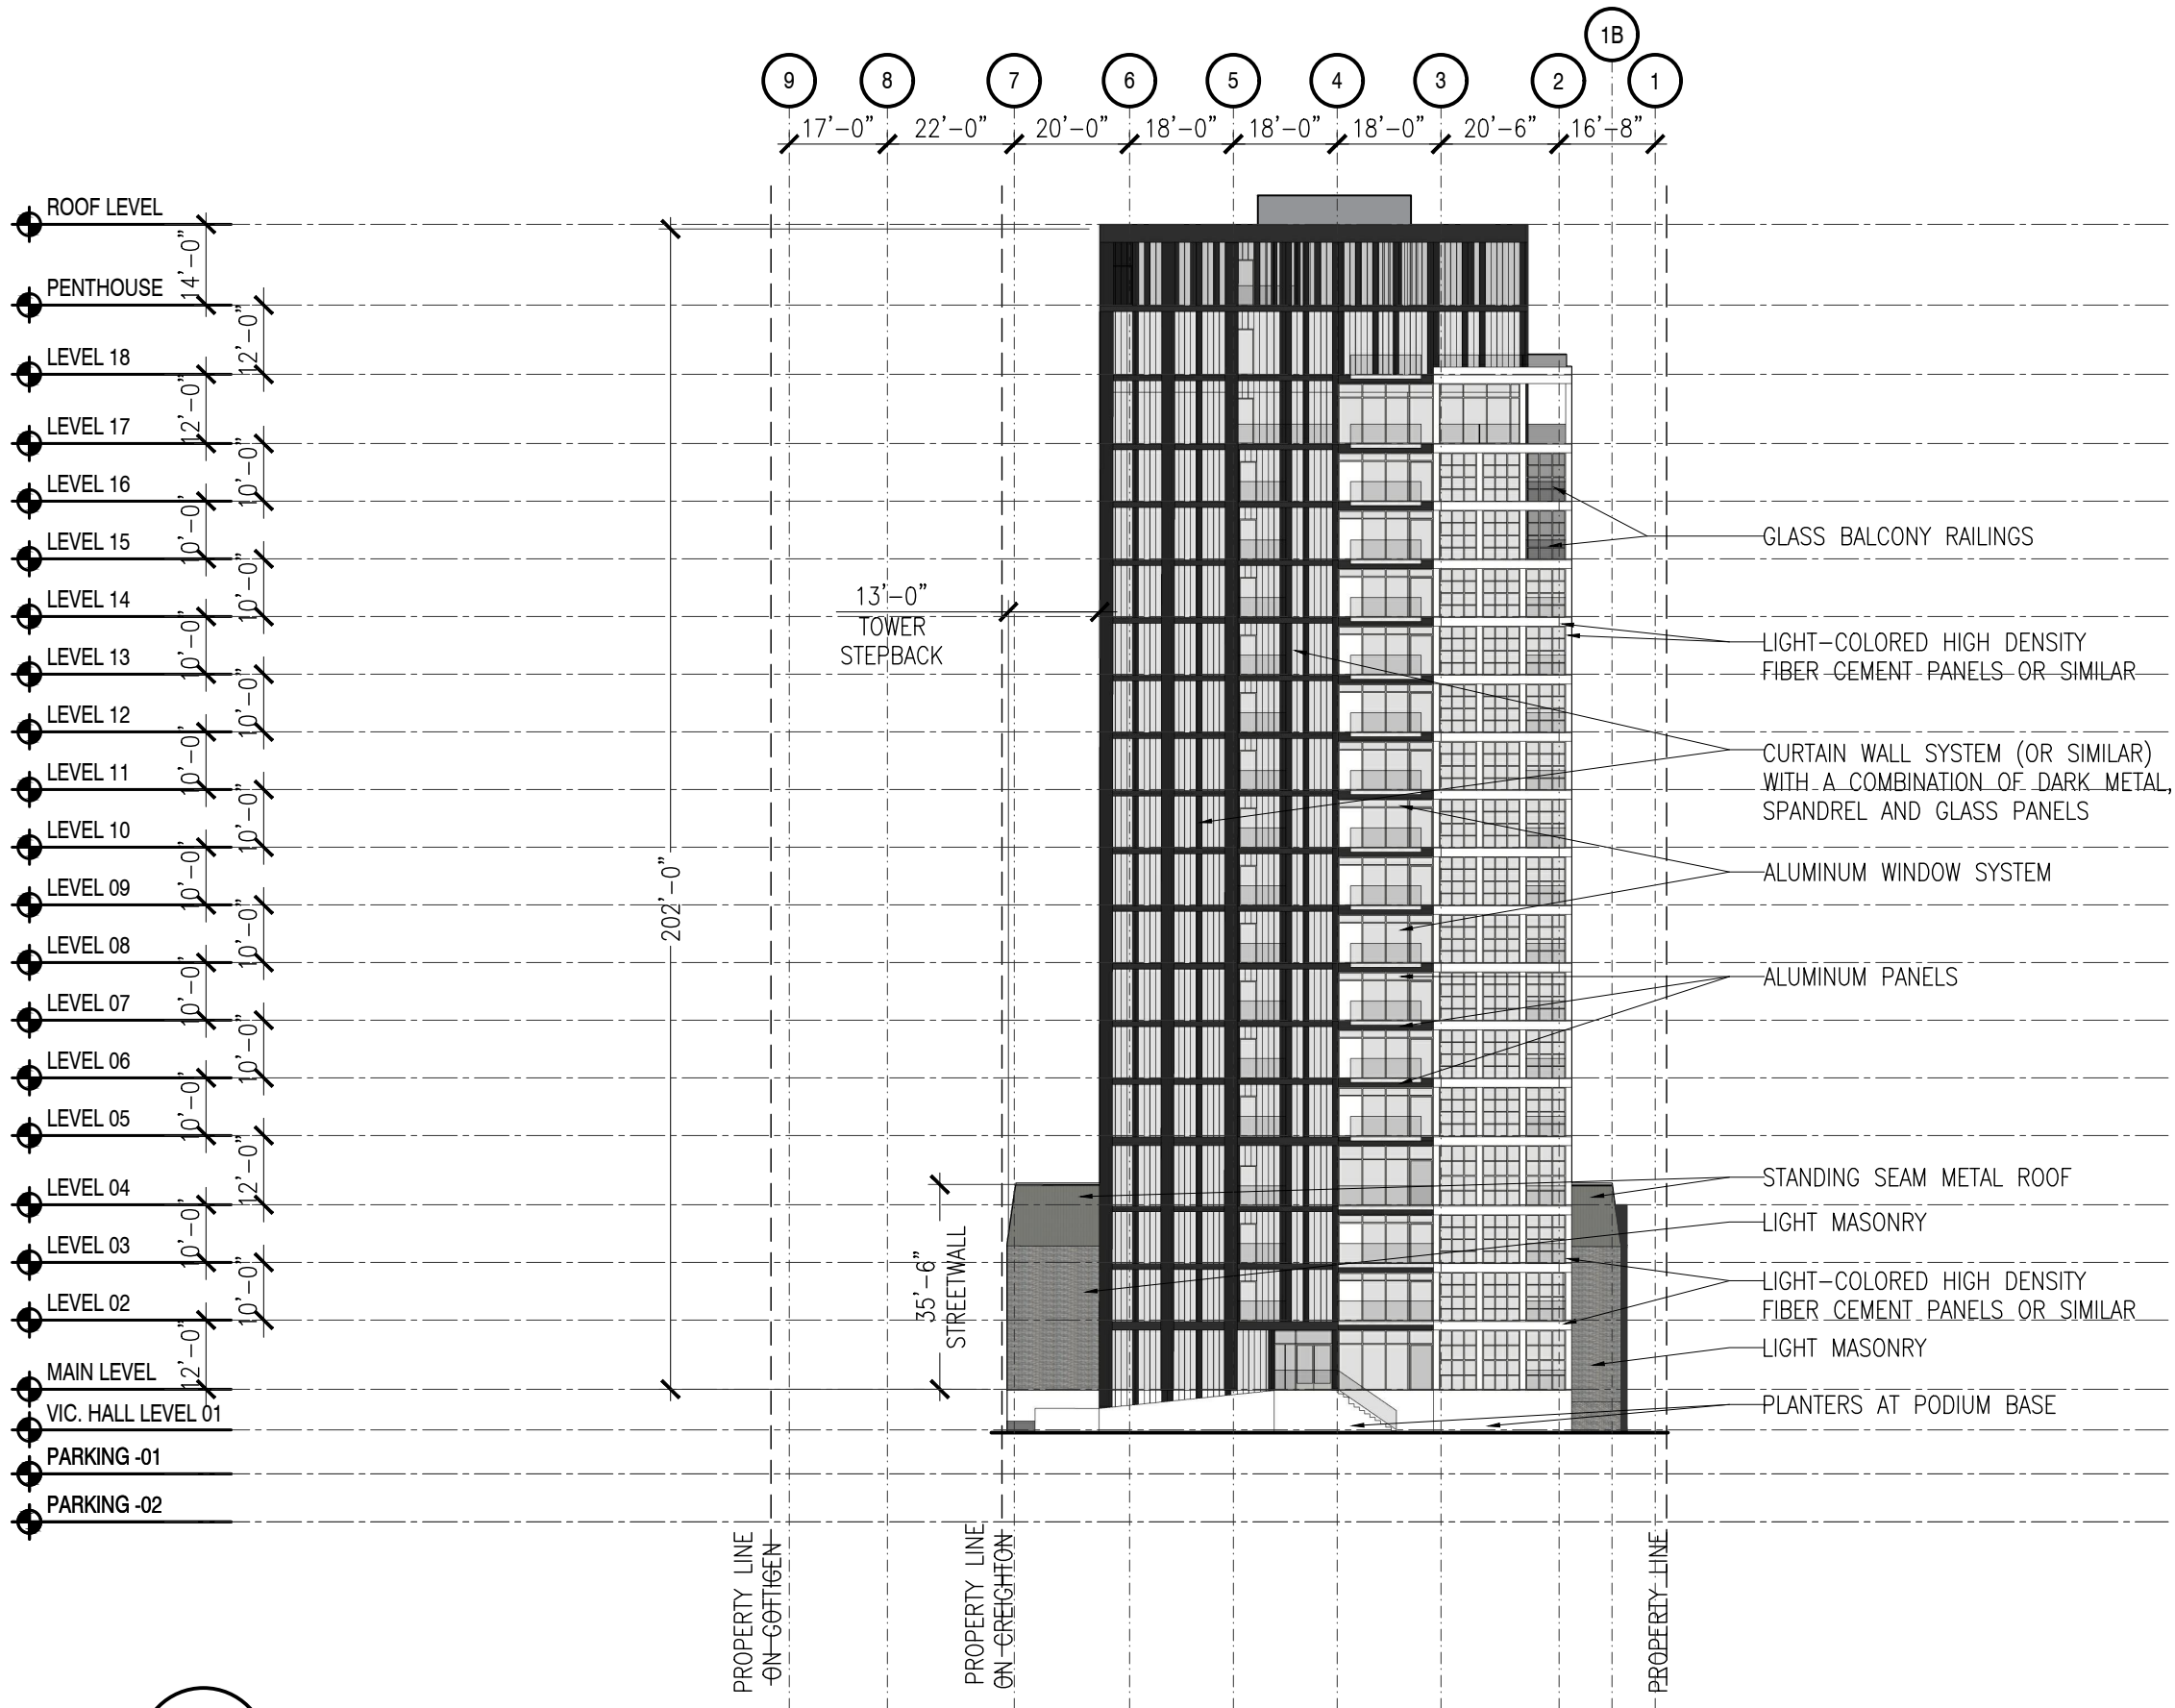

1/32" = 1'-0" **1** EAST ELEVATION
A-202

Ekistics Planning & Design
fathomstudio.ca
1 Starr Lane
Dartmouth, NS
B2Y 4V7

fathom

2	ISSUE FOR DA RESUBMISSION	2019.10.01
1	ISSUE FOR DA SUBMISSION	2018.10.02
REVISIONS		DATE

PROJECT

2438 GOTTINGEN STREET
REDEVELOPMENT

DEVELOPMENT AGREEMENT
PLANNING APPLICATION

CLIENT

JOSEPH ARAB

SCALE 1/32" - 1'-0"	DATE 2019.10.01	
DRAWN BY	CHECKED	REVIEWED


APPROVED

SEAL

NOT FOR
CONSTRUCTION

DRAWING
EAST ELEVATION

DRAWING NO.
A-202

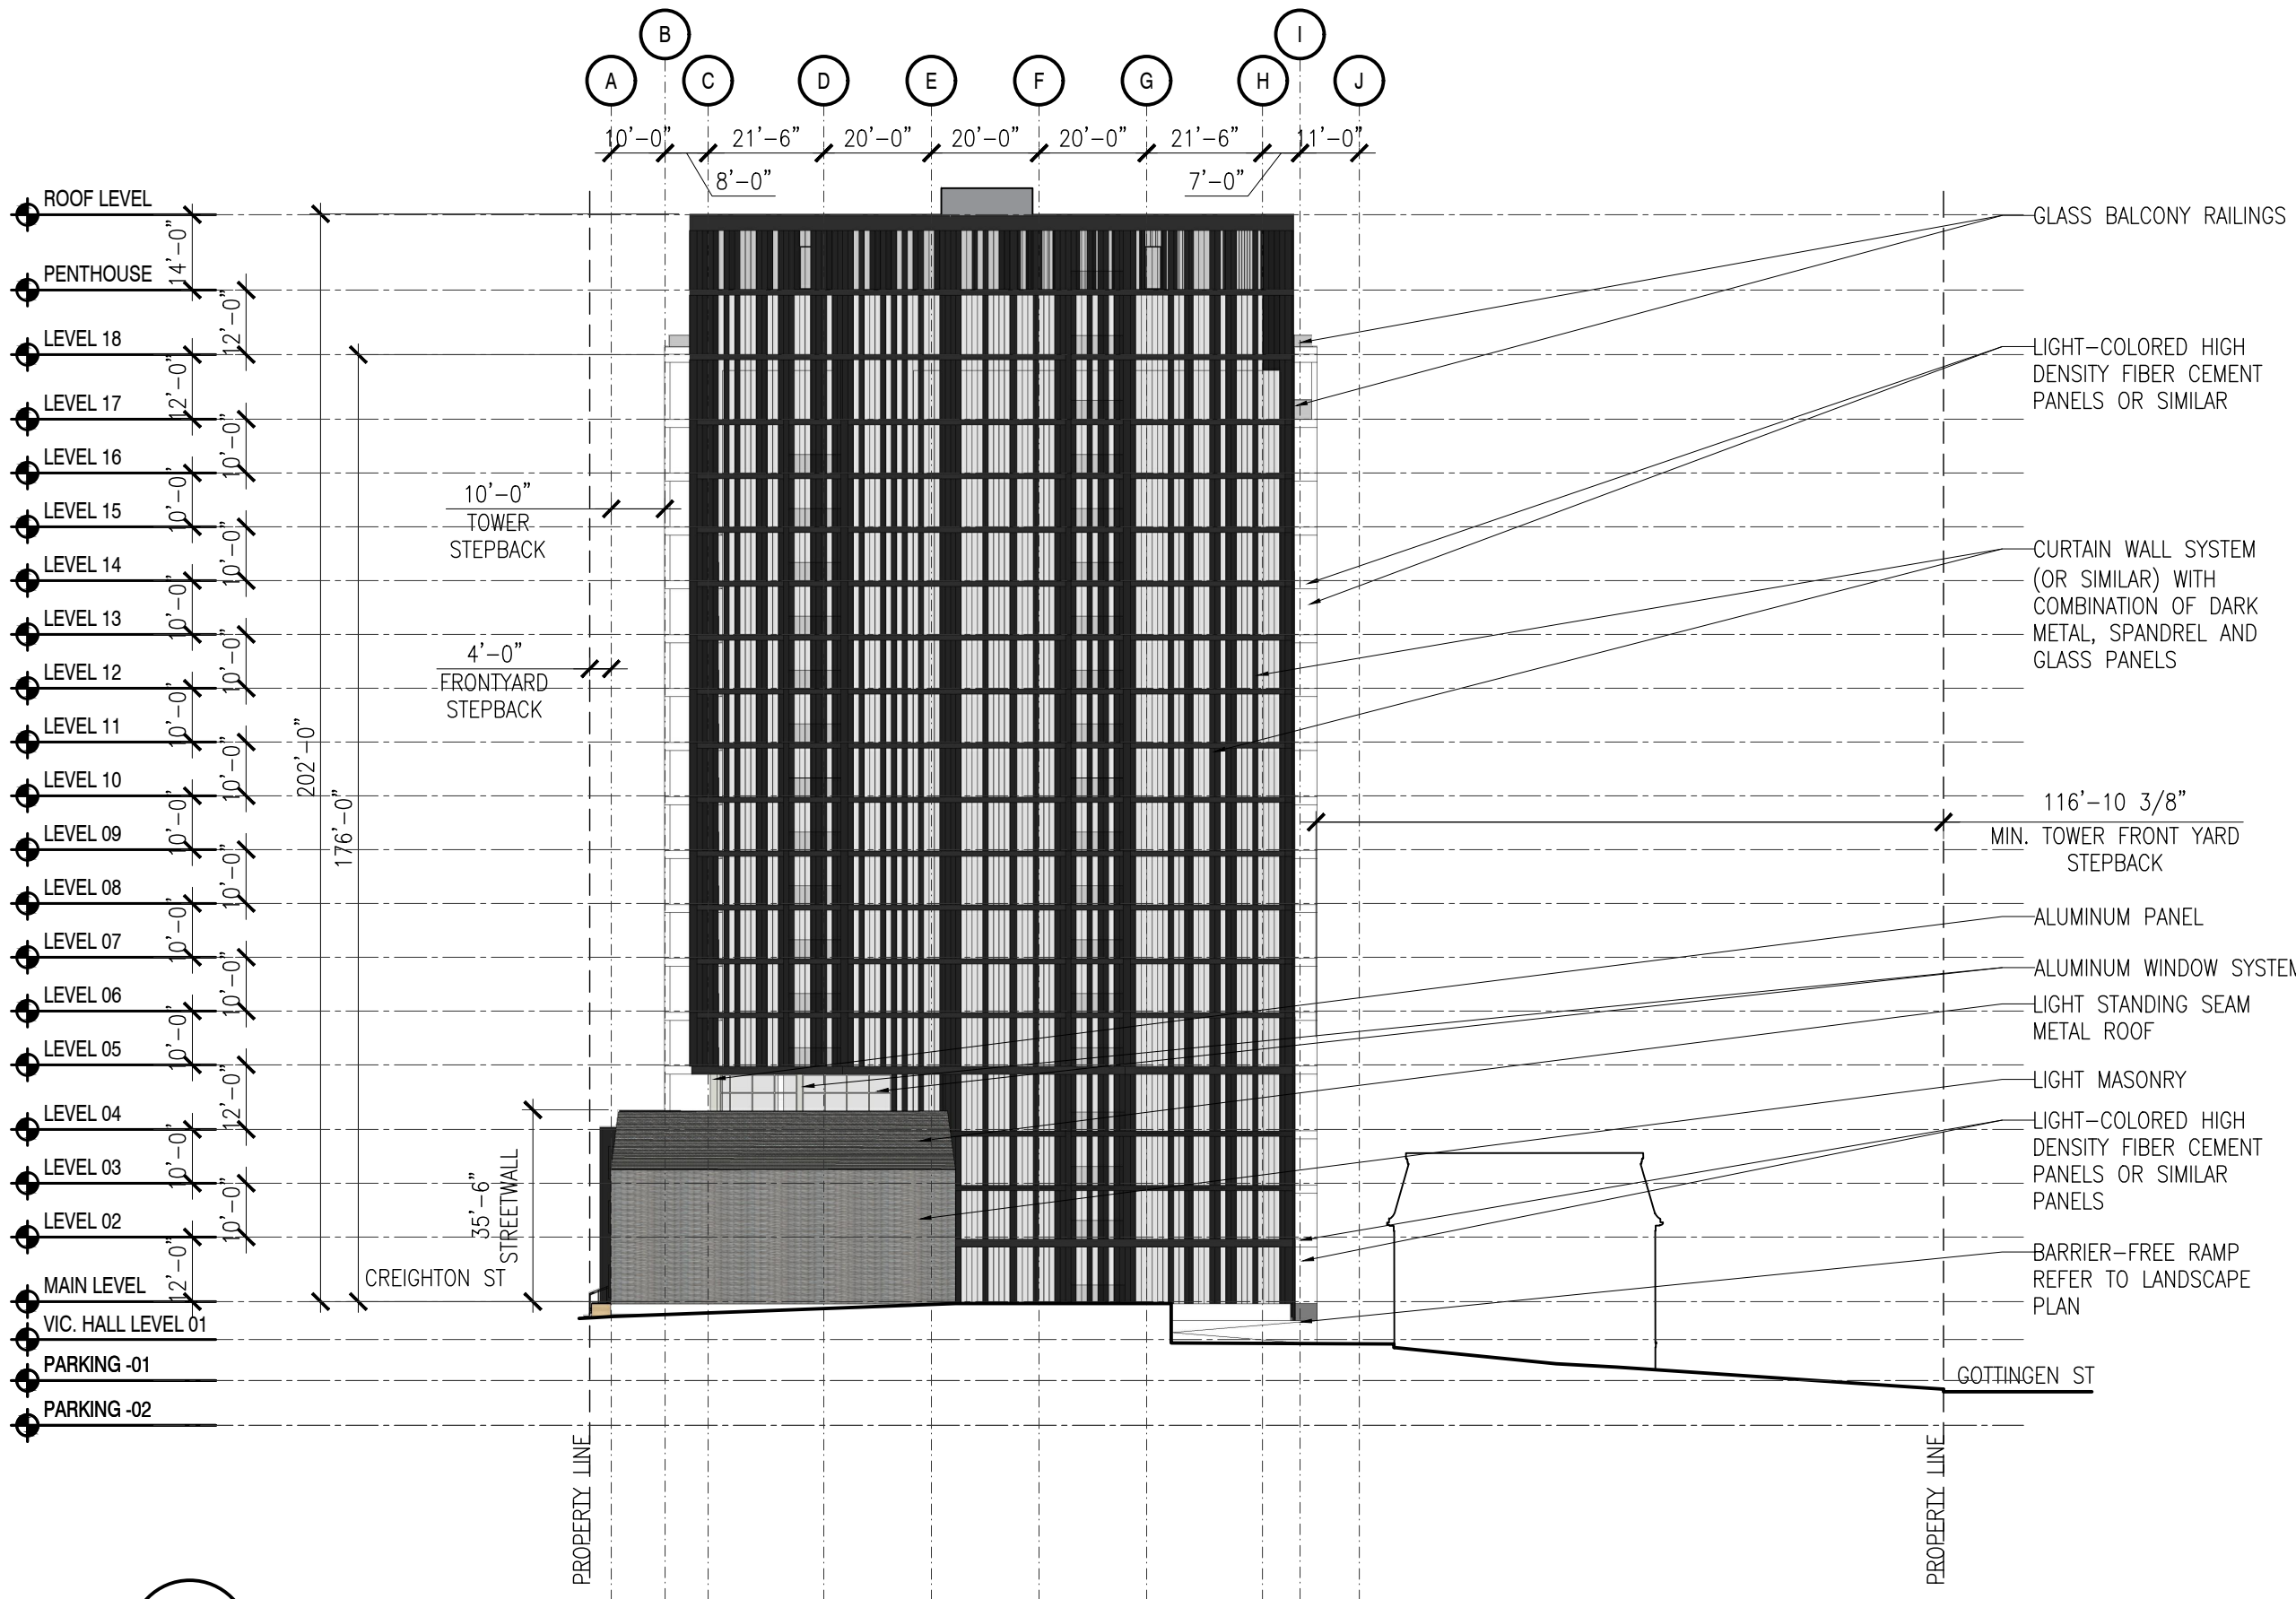

Ekistics Planning & Design
fathomstudio.ca
1 Starr Lane
Dartmouth, NS
B2Y 4V7

fathom

REVISIONS	DATE
2	ISSUE FOR DA RESUBMISSION 2019.10.01
1	ISSUE FOR DA SUBMISSION 2018.10.02

PROJECT
**2438 GOTTINGEN STREET
REDEVELOPMENT**
**DEVELOPMENT AGREEMENT
PLANNING APPLICATION**

CLIENT
JOSEPH ARAB

SCALE
1/32" - 1'-0"

DATE
2019.10.01

DRAWN BY
CHECKED
REVIEWED

APPROVED


SEAL

**NOT FOR
CONSTRUCTION**

DRAWING
SOUTH ELEVATION

DRAWING NO.

A-203

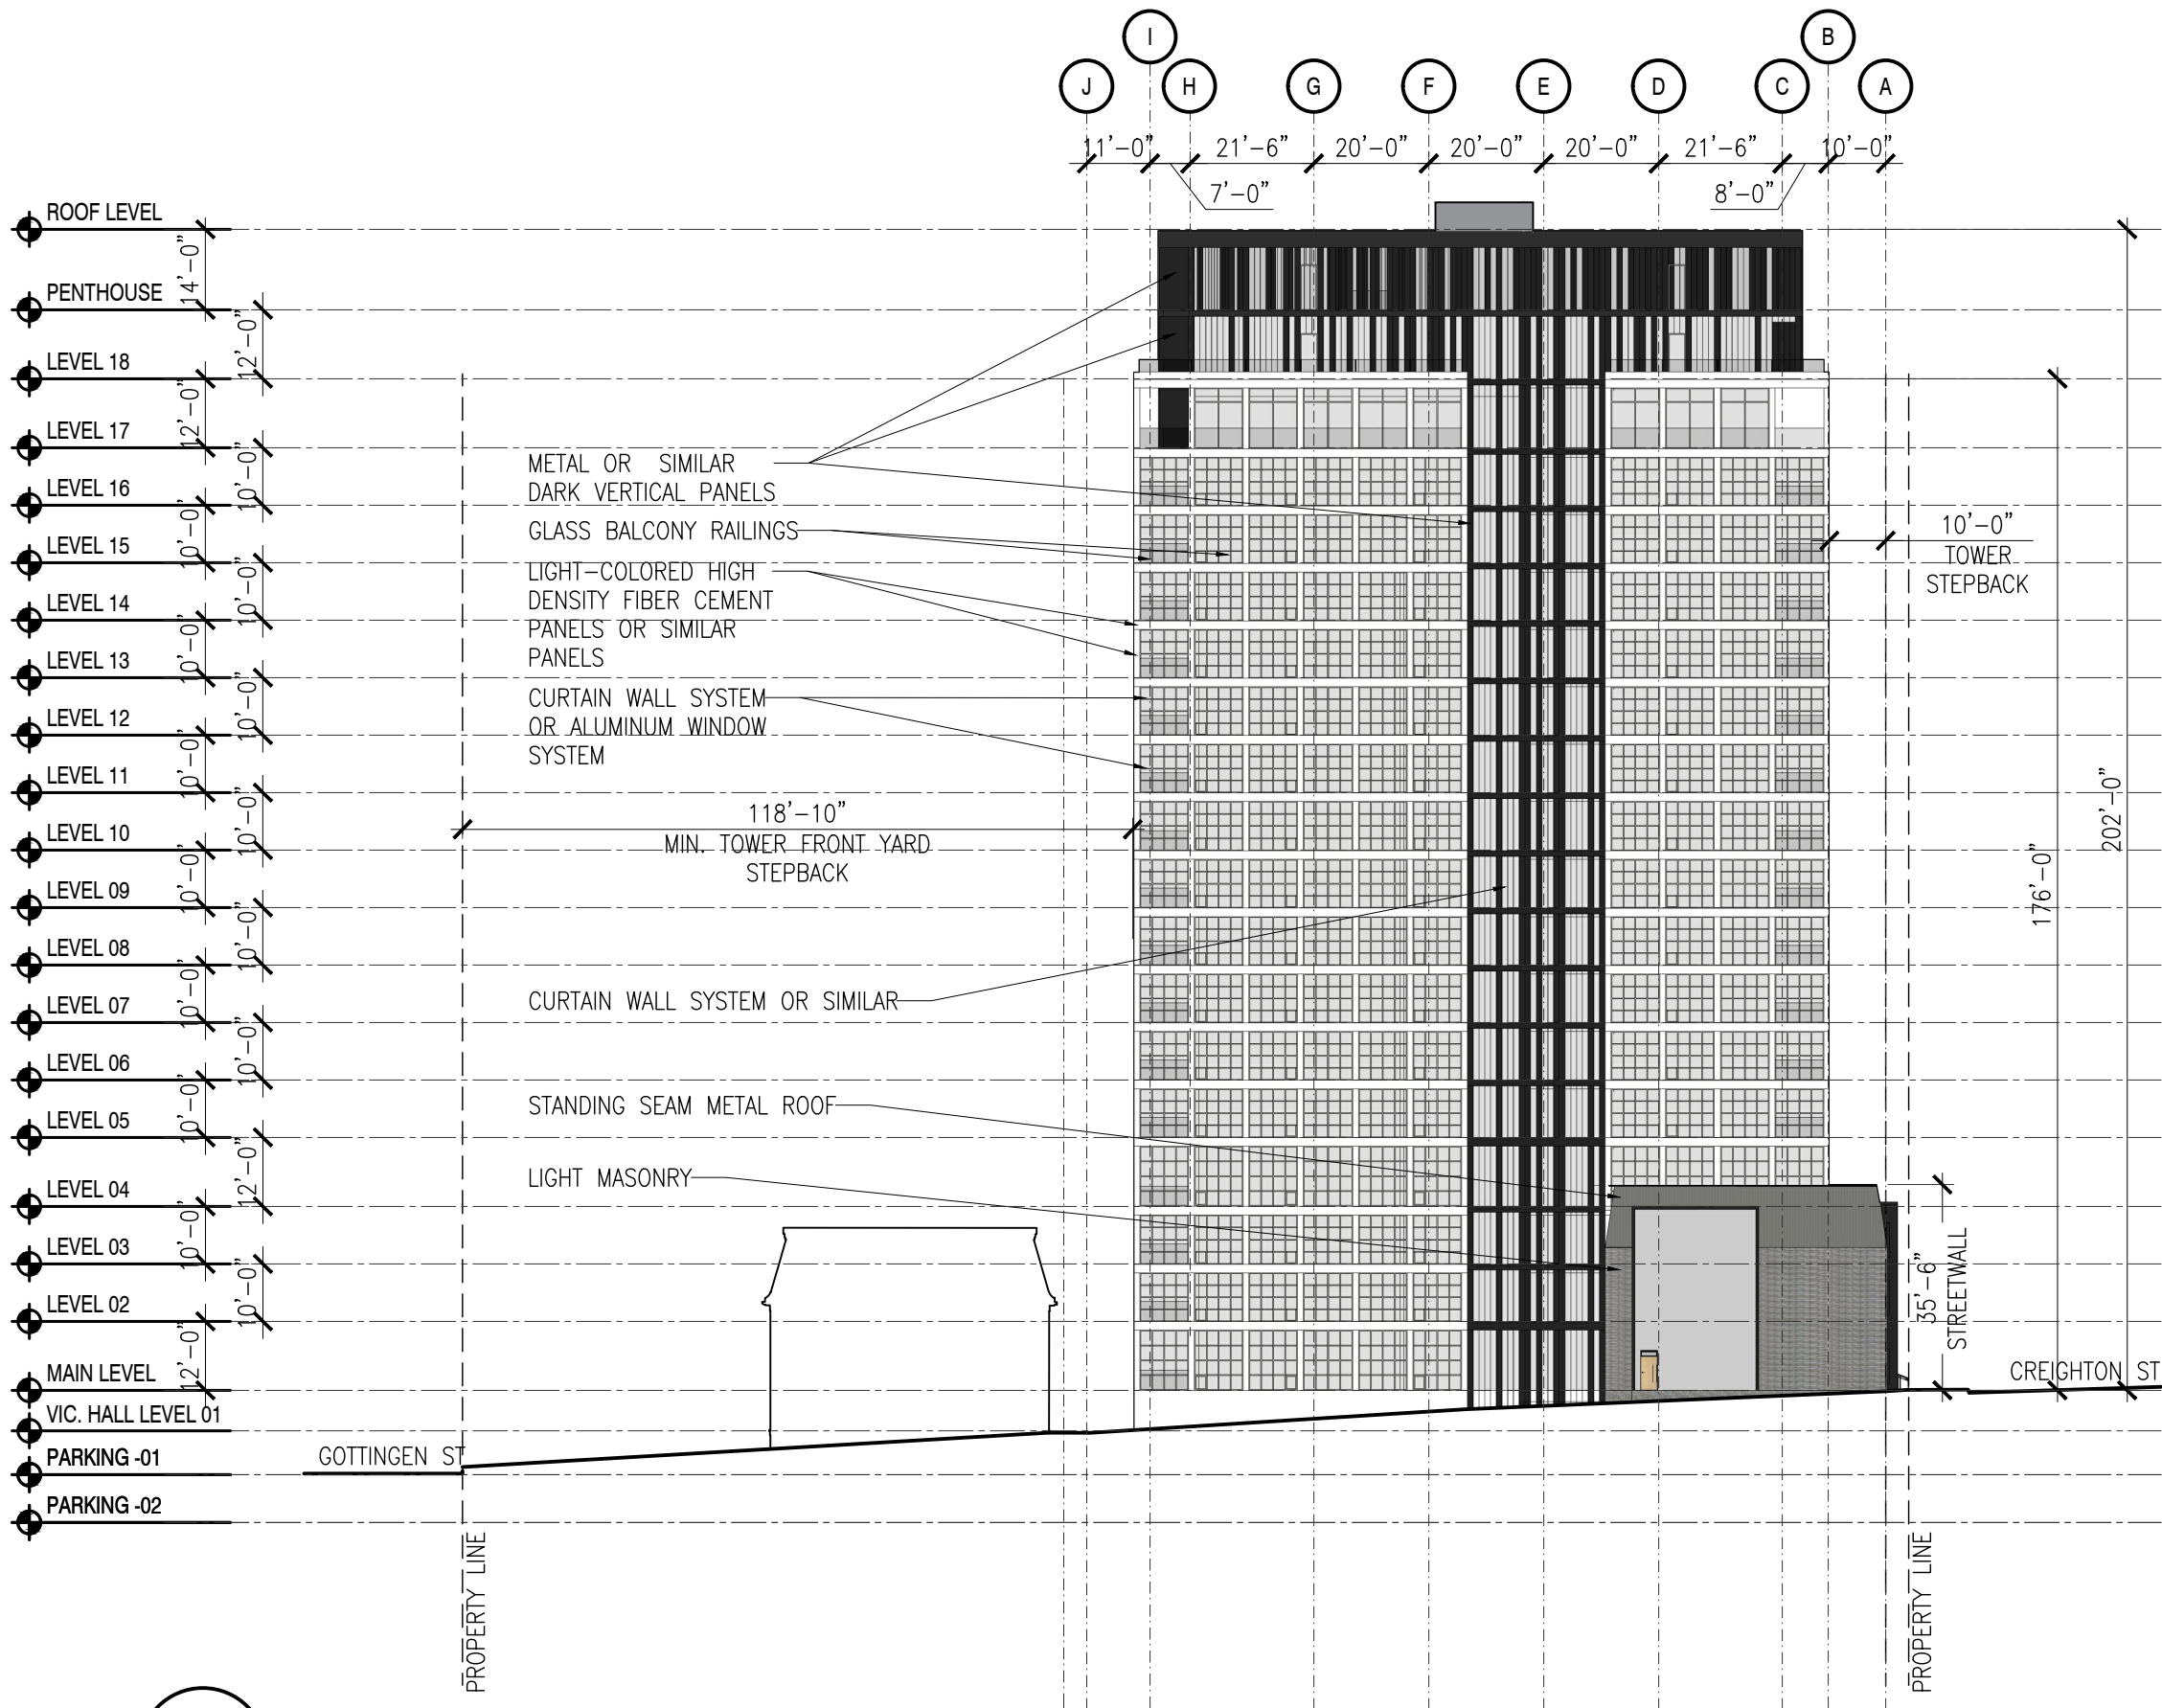

Ekistics Planning & Design
fathomstudio.ca
1 Starr Lane
Dartmouth, NS
B2Y 4V7

fathom

2	ISSUE FOR DA RESUBMISSION	2019.10.01
1	ISSUE FOR DA SUBMISSION	2018.10.02

REVISIONS DATE

PROJECT
**2438 GOTTINGEN STREET
REDEVELOPMENT**
**DEVELOPMENT AGREEMENT
PLANNING APPLICATION**

CLIENT
JOSEPH ARAB

SCALE
1/32" = 1'-0"

DATE
2019.10.01

DRAWN BY
CHECKED
REVIEWED

APPROVED

SEAL

**NOT FOR
CONSTRUCTION**

DRAWING
NORTH ELEVATION

DRAWING NO.
A-204