


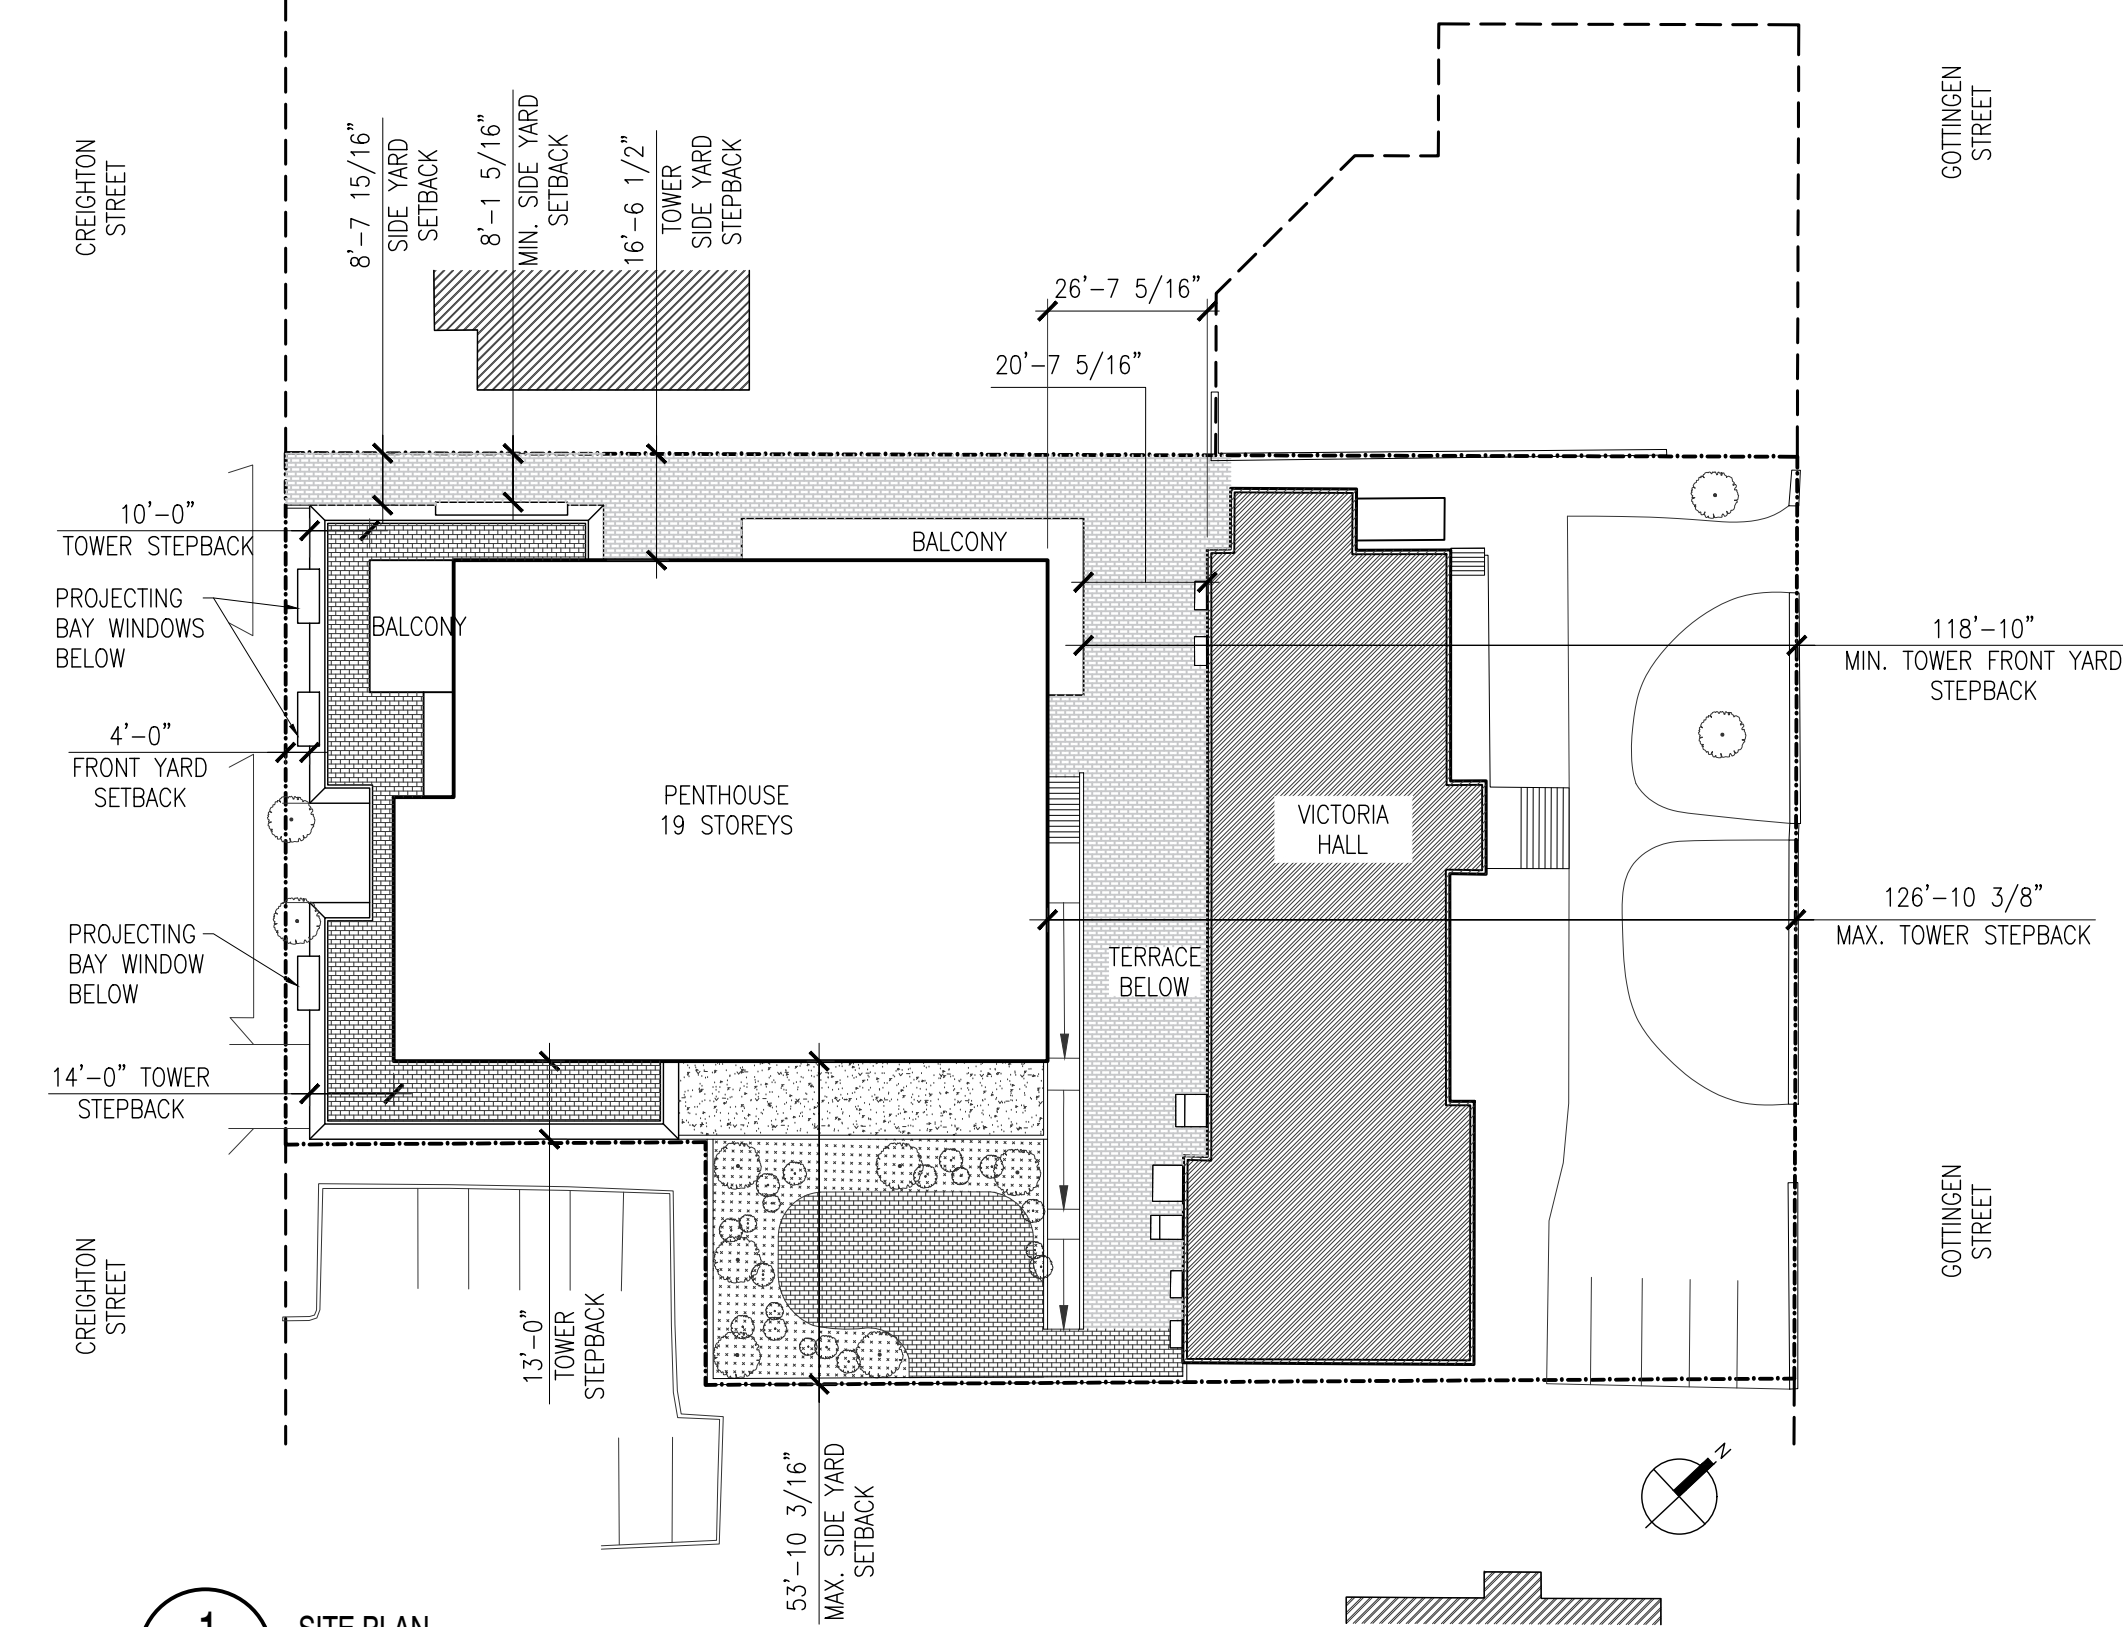

1/32"=1'-0"

1

A-001

SITE PLAN

NOTE:
REFERENCE LANDSCAPE PLAN FOR
CURRENT SITE DESIGN

Ekistics Planning & Design
fathomstudio.ca
1 Starr Lane
Dartmouth, NS
B2Y 4V7

fathom

2	ISSUE FOR DA RESUBMISSION	2019.10.01
1	ISSUE FOR DA SUBMISSION	2018.10.02

REVISIONS

DATE

PROJECT

2438 GOTTINGEN STREET
REDEVELOPMENT

DEVELOPMENT AGREEMENT
PLANNING APPLICATION

CLIENT

JOSEPH ARAB

SCALE

1/32" - 1'-0"

DATE

2019.10.01

DRAWN BY

CHECKED

REVIEWED

APPROVED

SEAL

NOT FOR
CONSTRUCTION

DRAWING

SITE PLAN - PROPOSED

DRAWING NO.

A-100