


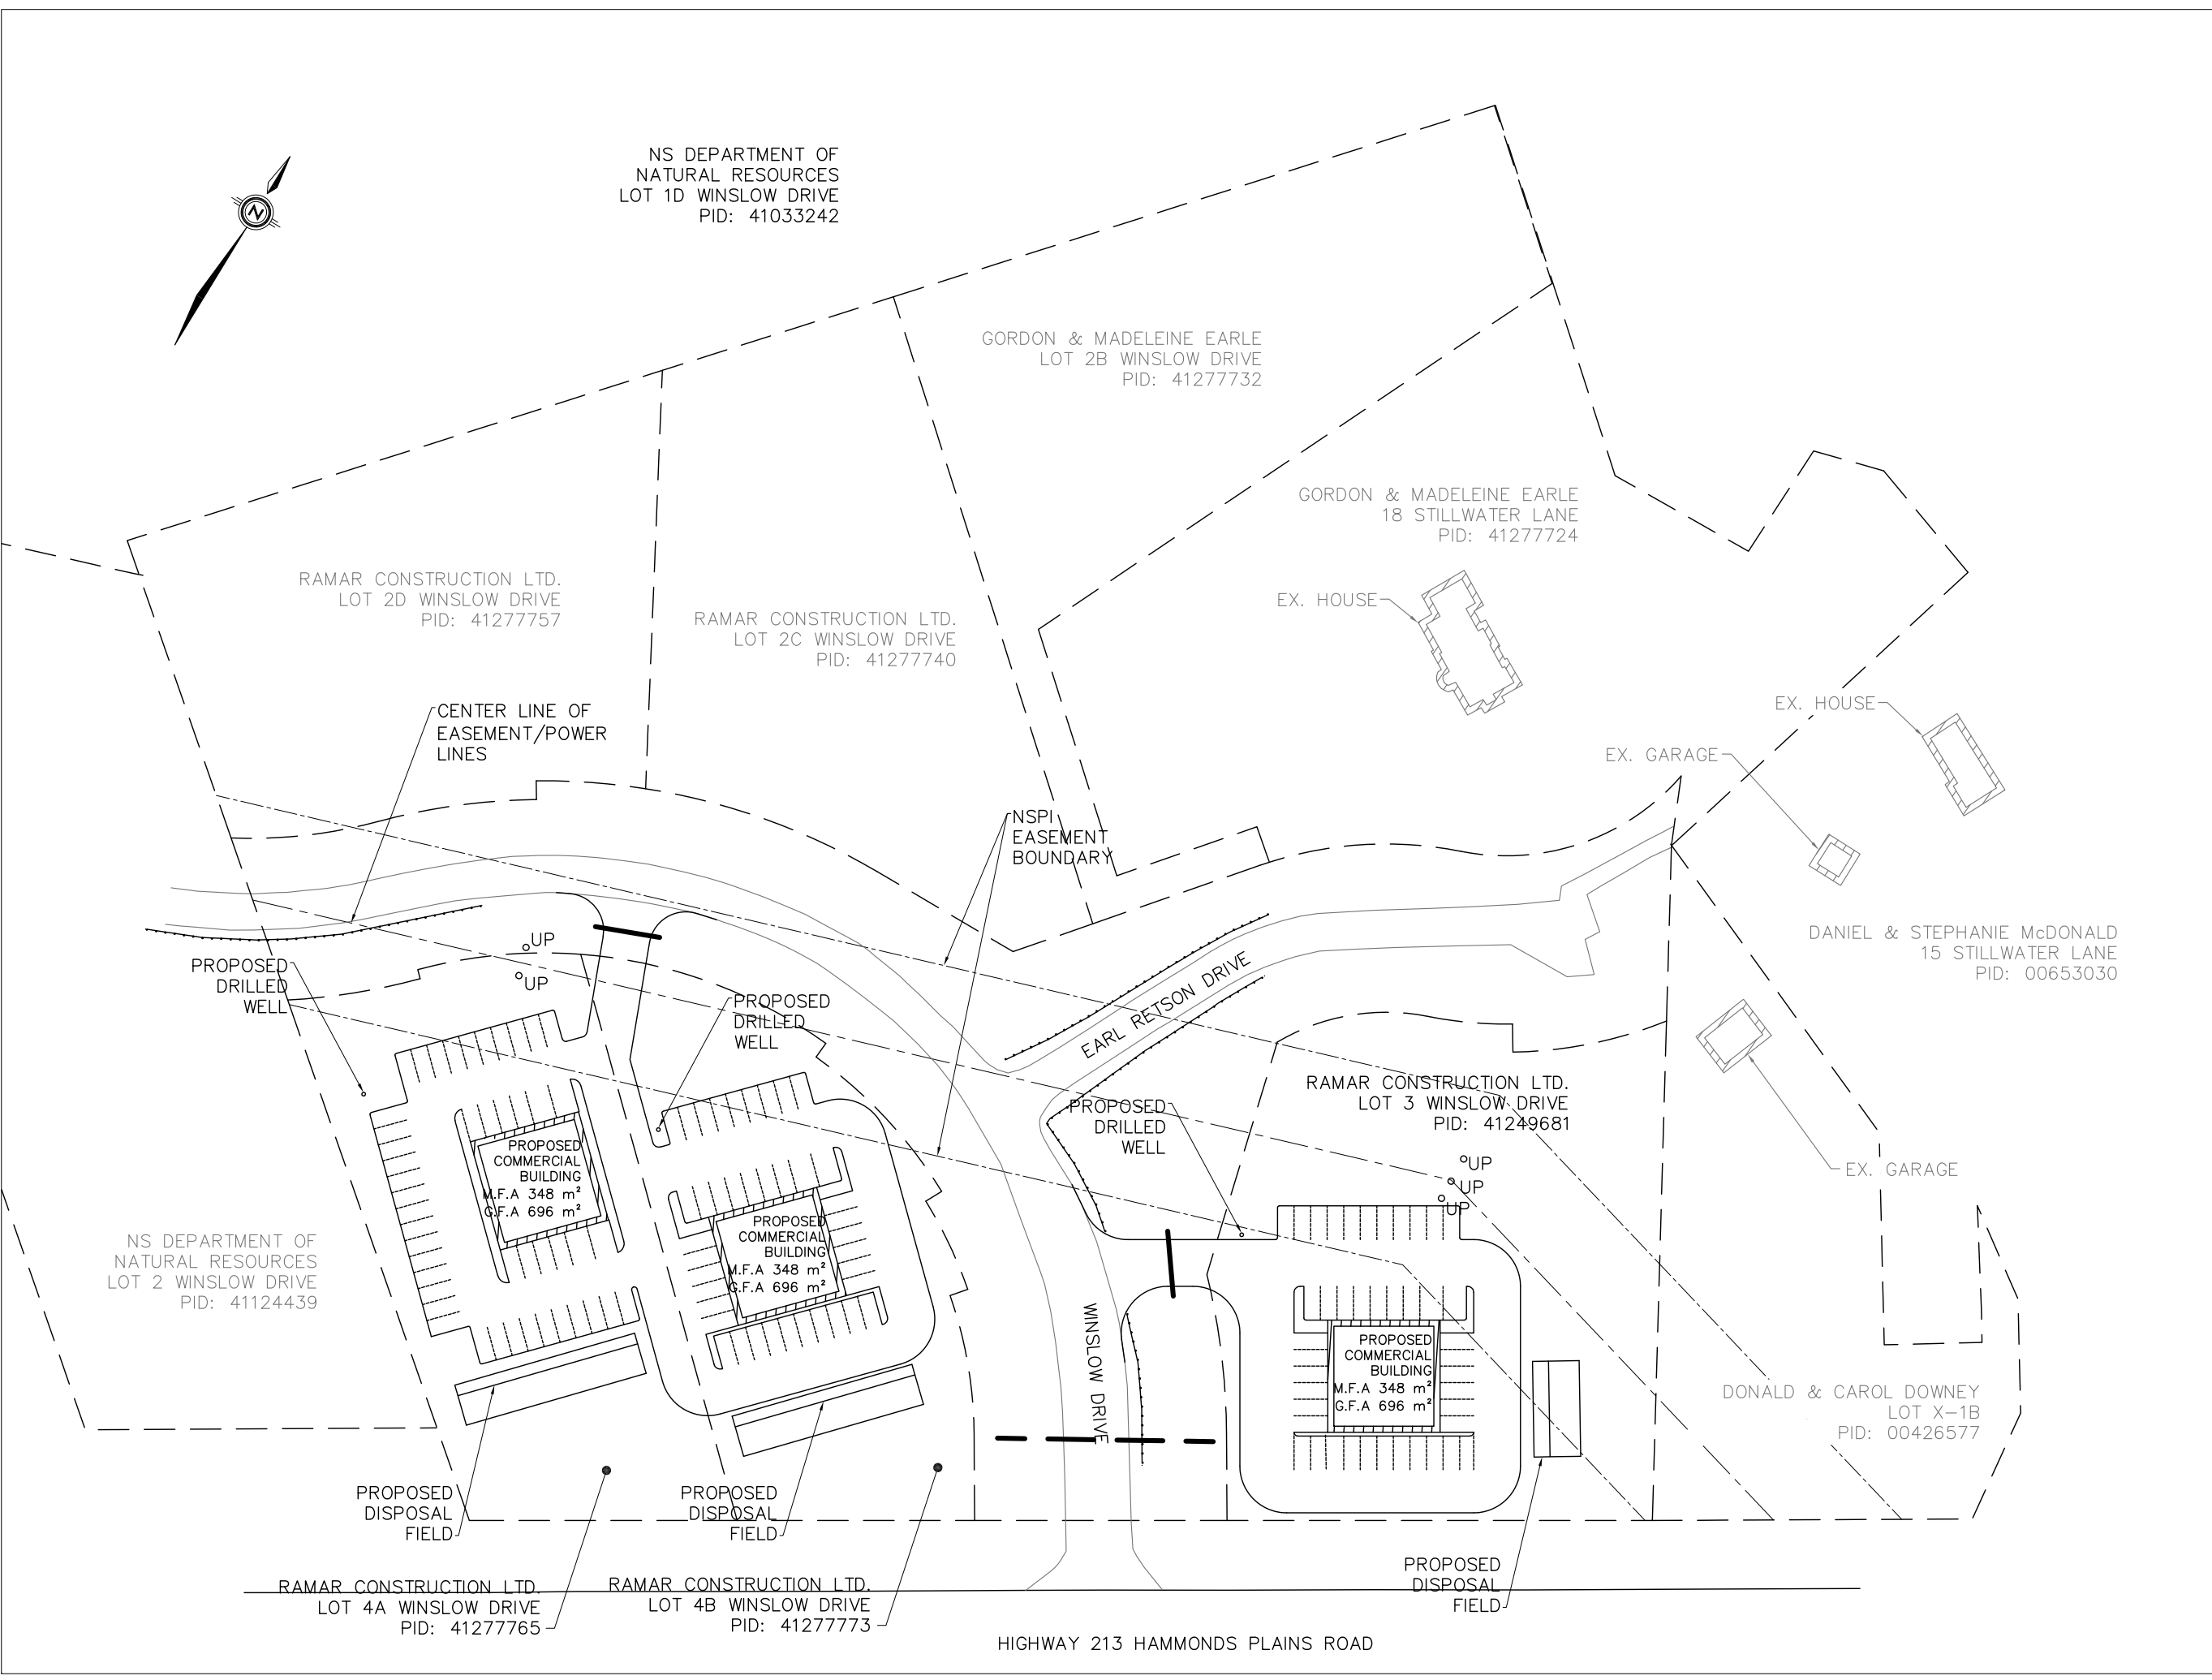

1	ISSUED FOR REVIEW	03/09/19
NO.	DESCRIPTION	DATE
REVISIONS		
PROJECT: LOTS 3, 4A & 4B WINSLOW DRIVE UPPER TANTALLON, NOVA SCOTIA		
TITLE PROPOSED SITE PLAN		
DRAWN CJM		
		DATE SEPT. 3rd, 2019
		SCALE 1:1000
		DWG. NO. 1 of 1