


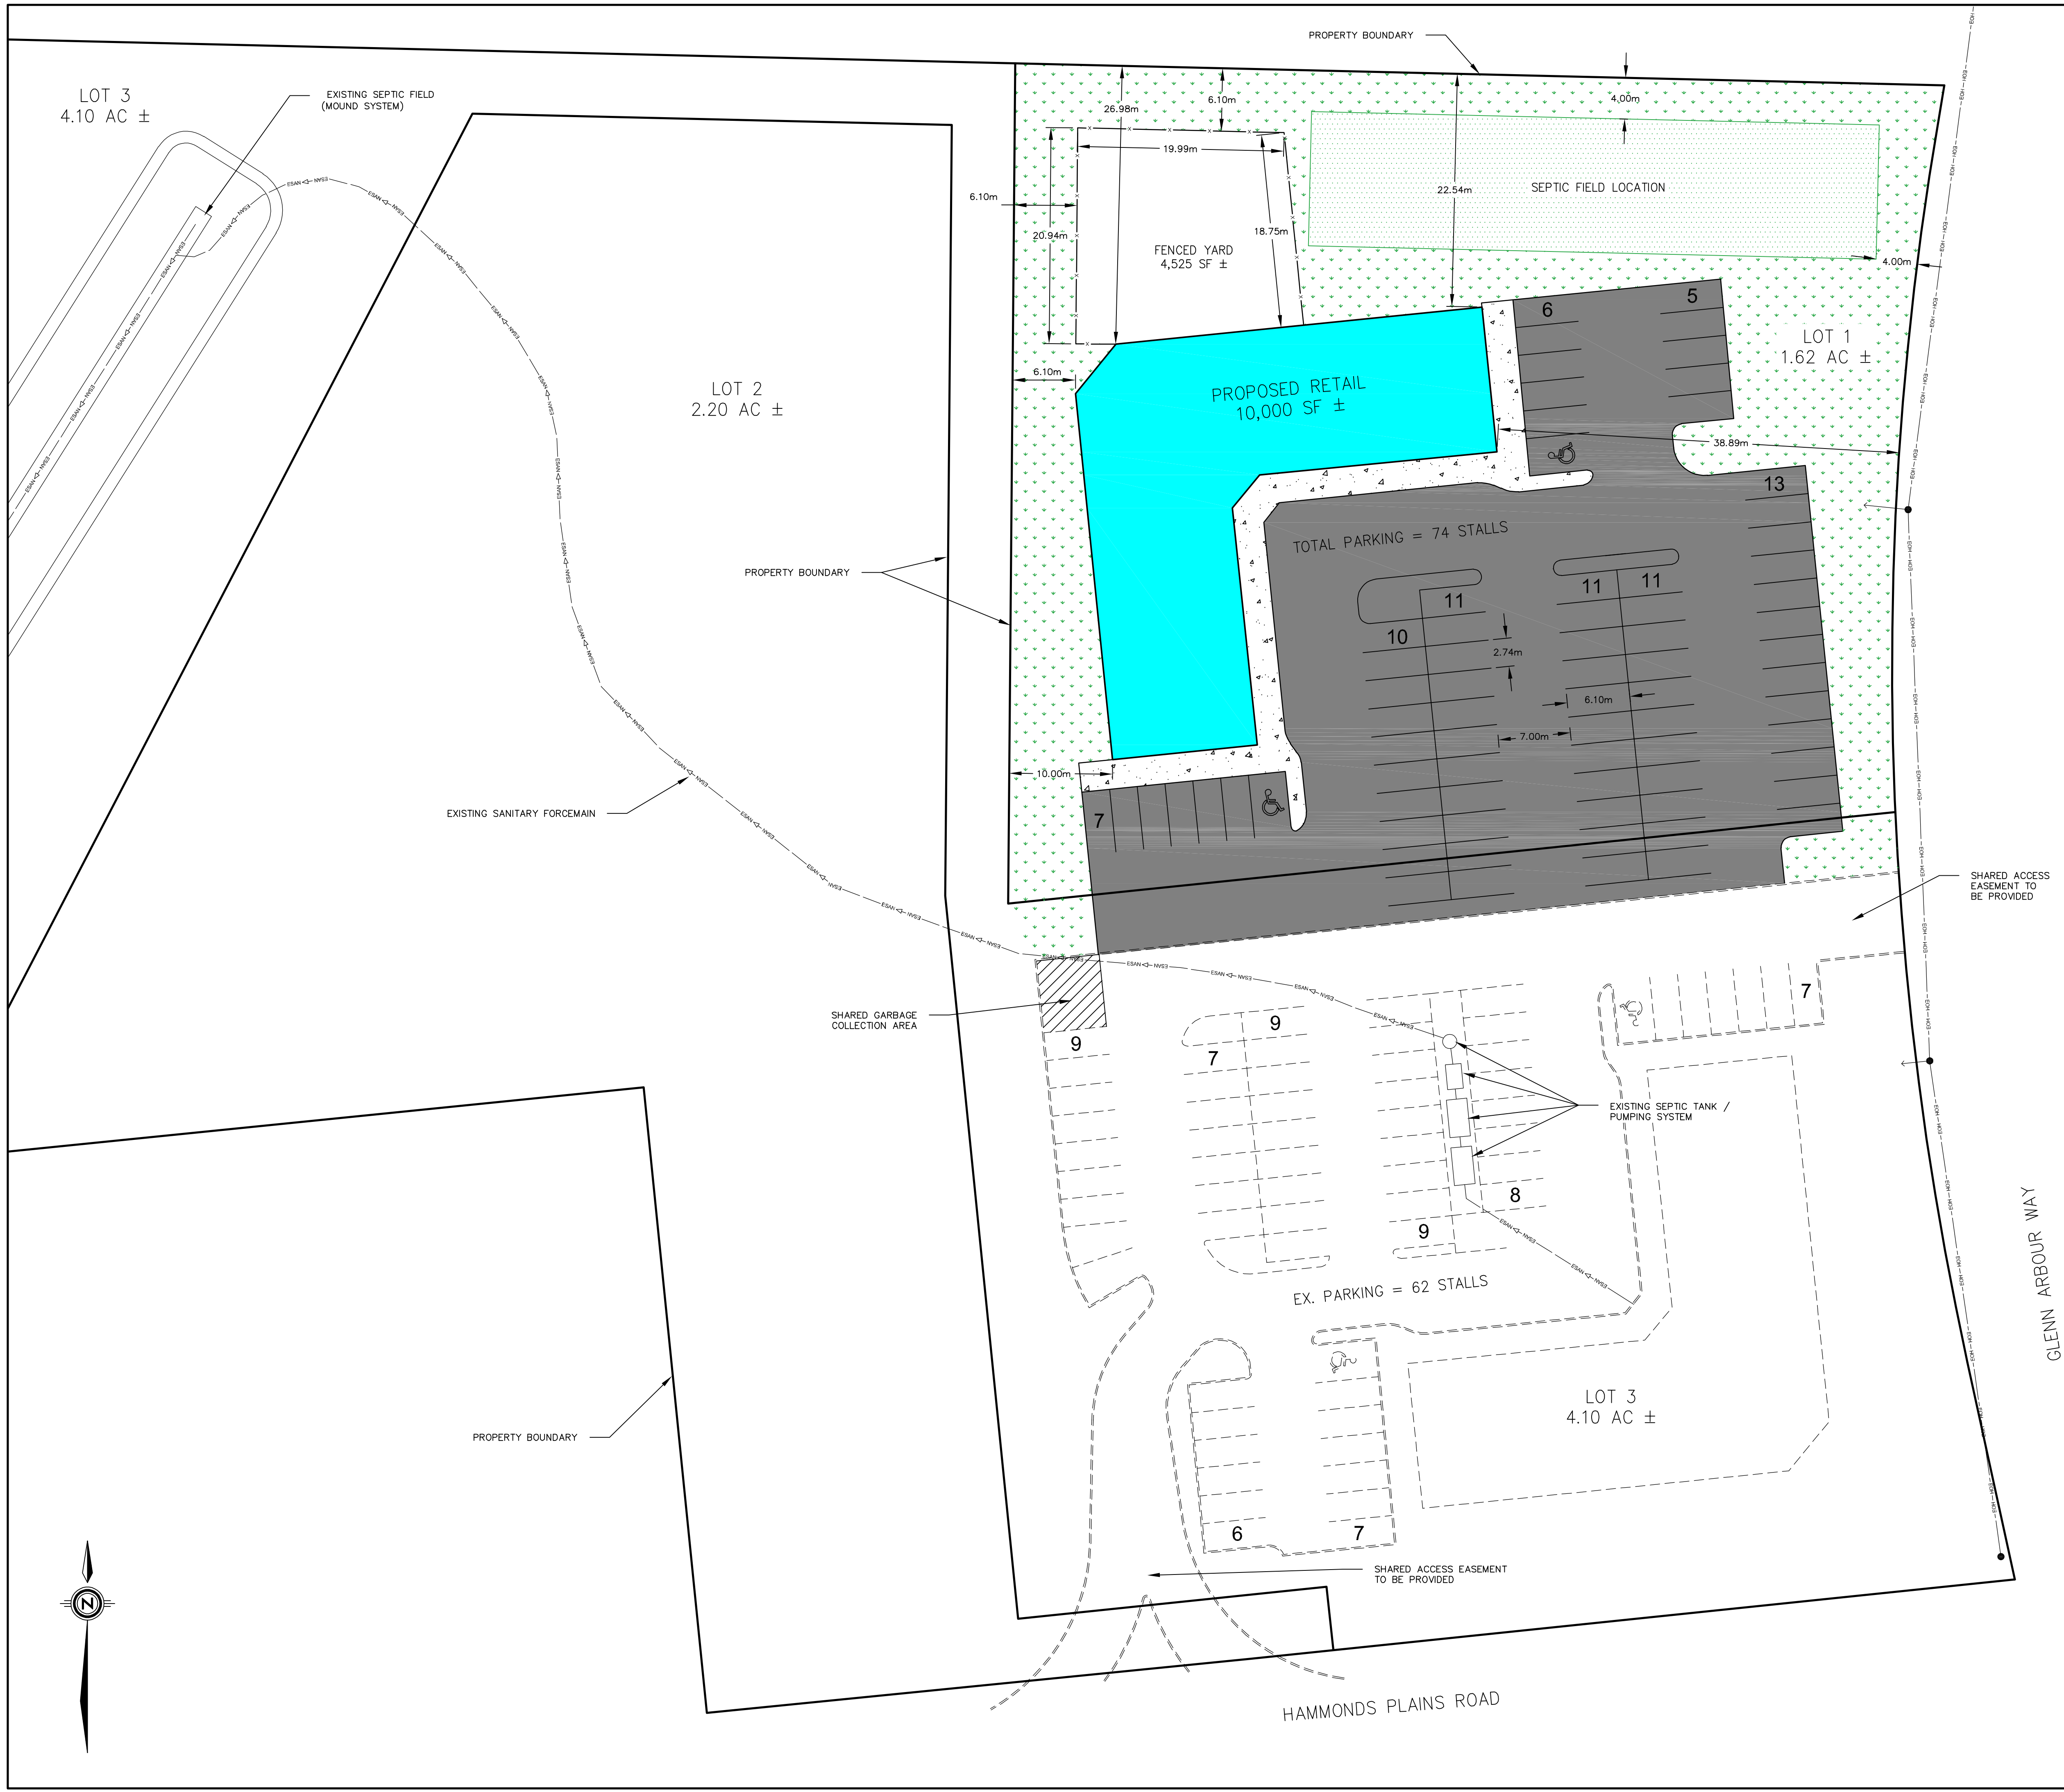

LEGEND		PROPOSED	EXISTING
EDGE OF PAVEMENT			
EDGE OF GRAVEL			
CURB			
SWALE / DITCH			
UTILITY POLE & LINES			
LOTLINE			
EASEMENT			
SPOT ELEVATION		23.49	23.89
TOP OF SLOPE			
BOTTOM OF SLOPE			
CATCH BASIN			
FIRE HYDRANT			
SHRUB			
SILT FENCE			
LIGHT STANDARD			
ROAD SIGN			
UTILITY POLE			
ROAD SIGN			
CULVERT			
HEADWALL			
FENCE			
SIDEWALK			

NOTES

DRAWINGS SUBJECT TO APPROVAL
PRIOR TO CONSTRUCTION.

METRES

SCALE 1:300

0	REVISIONS AS PER CLIENT COMMENTS		05/08/2020
0	ISSUED FOR REVIEW		30/06/2020
NO.	DESCRIPTION	CHK'D	DATE

SEAL

HGE Engineering Inc.
Land Surveyors
Consulting Engineers

153 Sackville Drive, Suite 1, Lower Sackville, NS, B4C 2R3
Phone: (902) 880-1354
www.hge-inc.ca

CLIENT NAME & ADDRESS

3313346 NOVA SCOTIA LTD.
Bedford, Nova Scotia

PROJECT NAME & ADDRESS

ARBOUR SQUARE
2069 Hammonds Plains Road, Nova Scotia

SHEET DESCRIPTION

**CONCEPT 2
SITE PLAN**

SHEET NO.	NUMBER OF SHEETS
1	1
DRAWN BY: DTH	CHECKED BY: DTH
DATE: 05/08/2020	SCALE: 1:300 PROJECT NO. PR18027