


RHS MIXED USE 10
Ruth Goldbloom Drive, Halifax NS


SCHEDULE Q
SITE PLAN - RESIDENTIAL ON COM-1




Project No: 2019-22
Scale: 1" = 40'-0"
Date: 2020-11-04 11:08:37 AM

 


WM FARES
ARCHITECTS


D1

 

 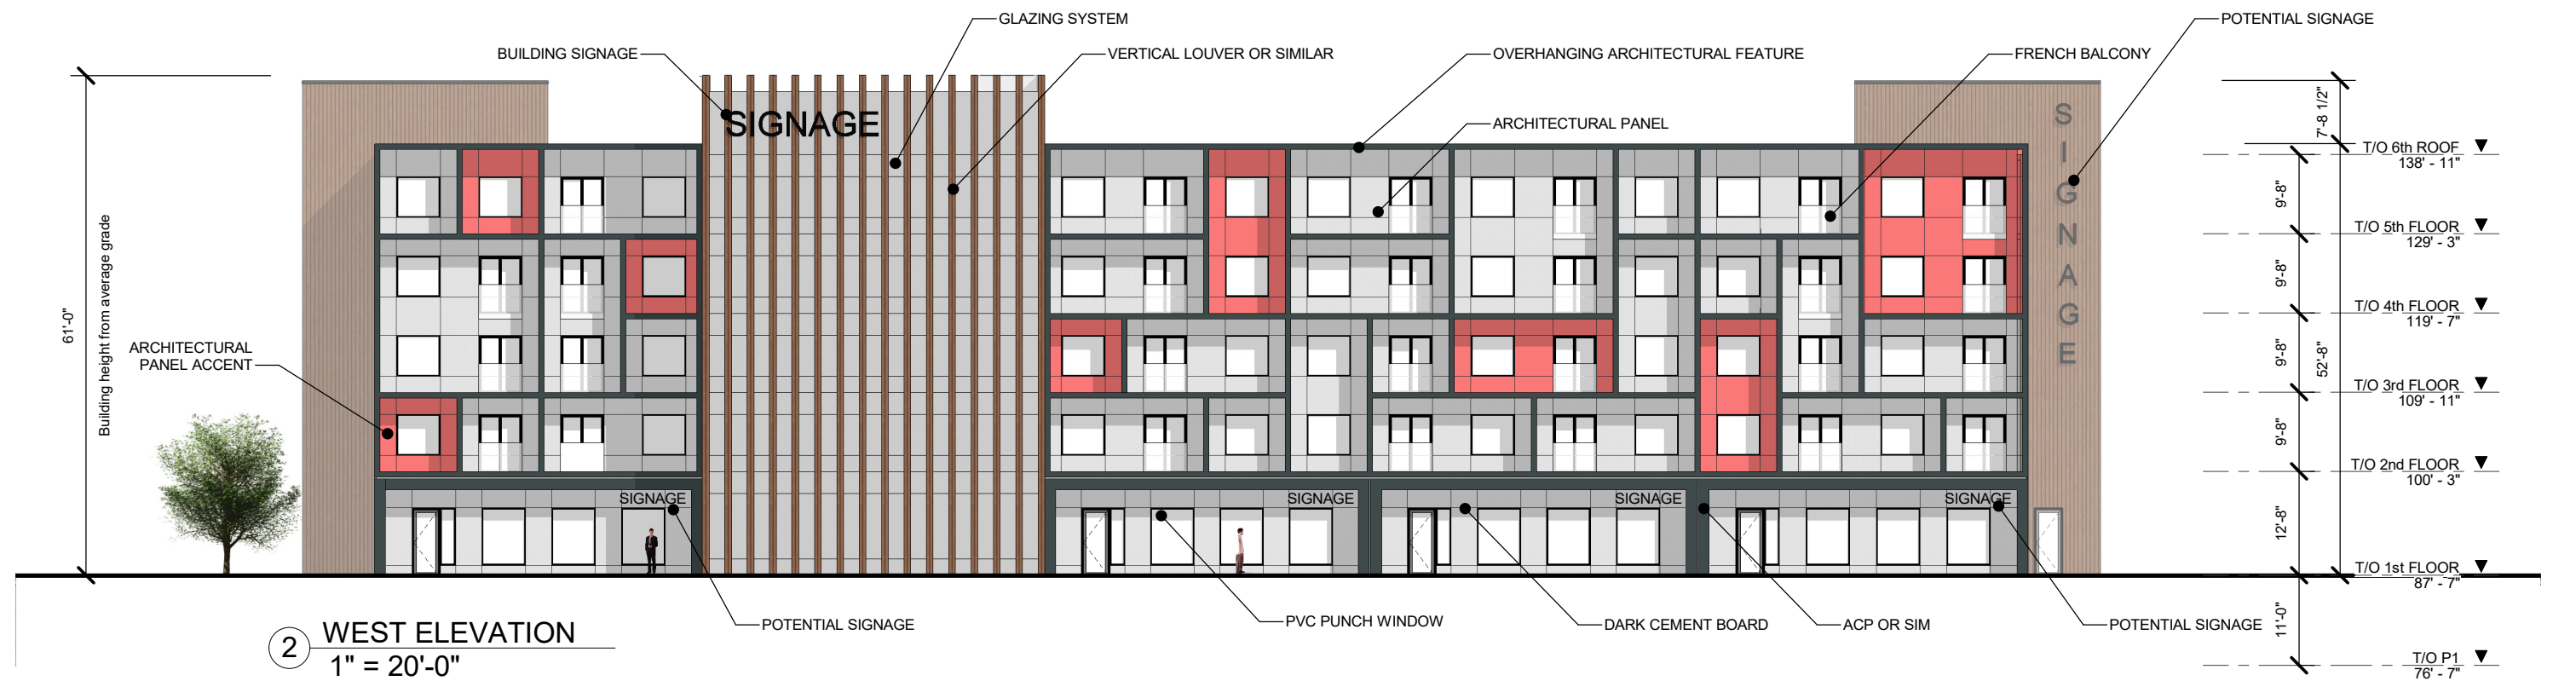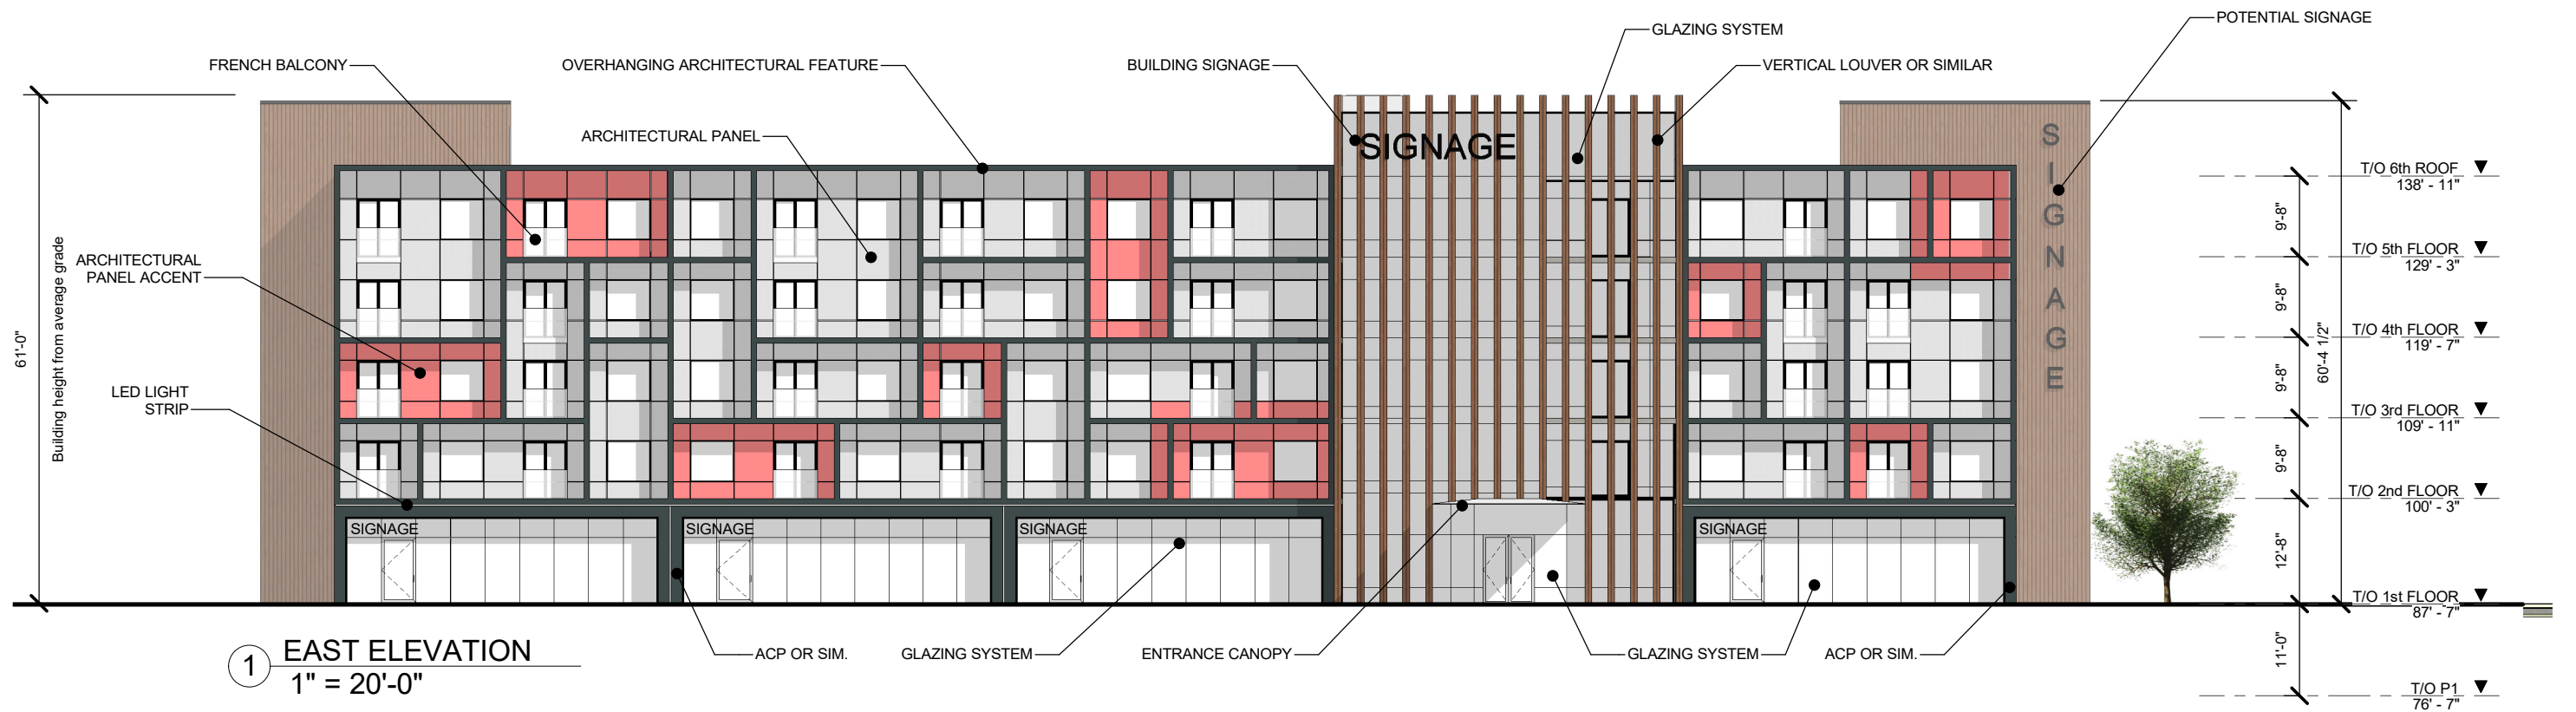

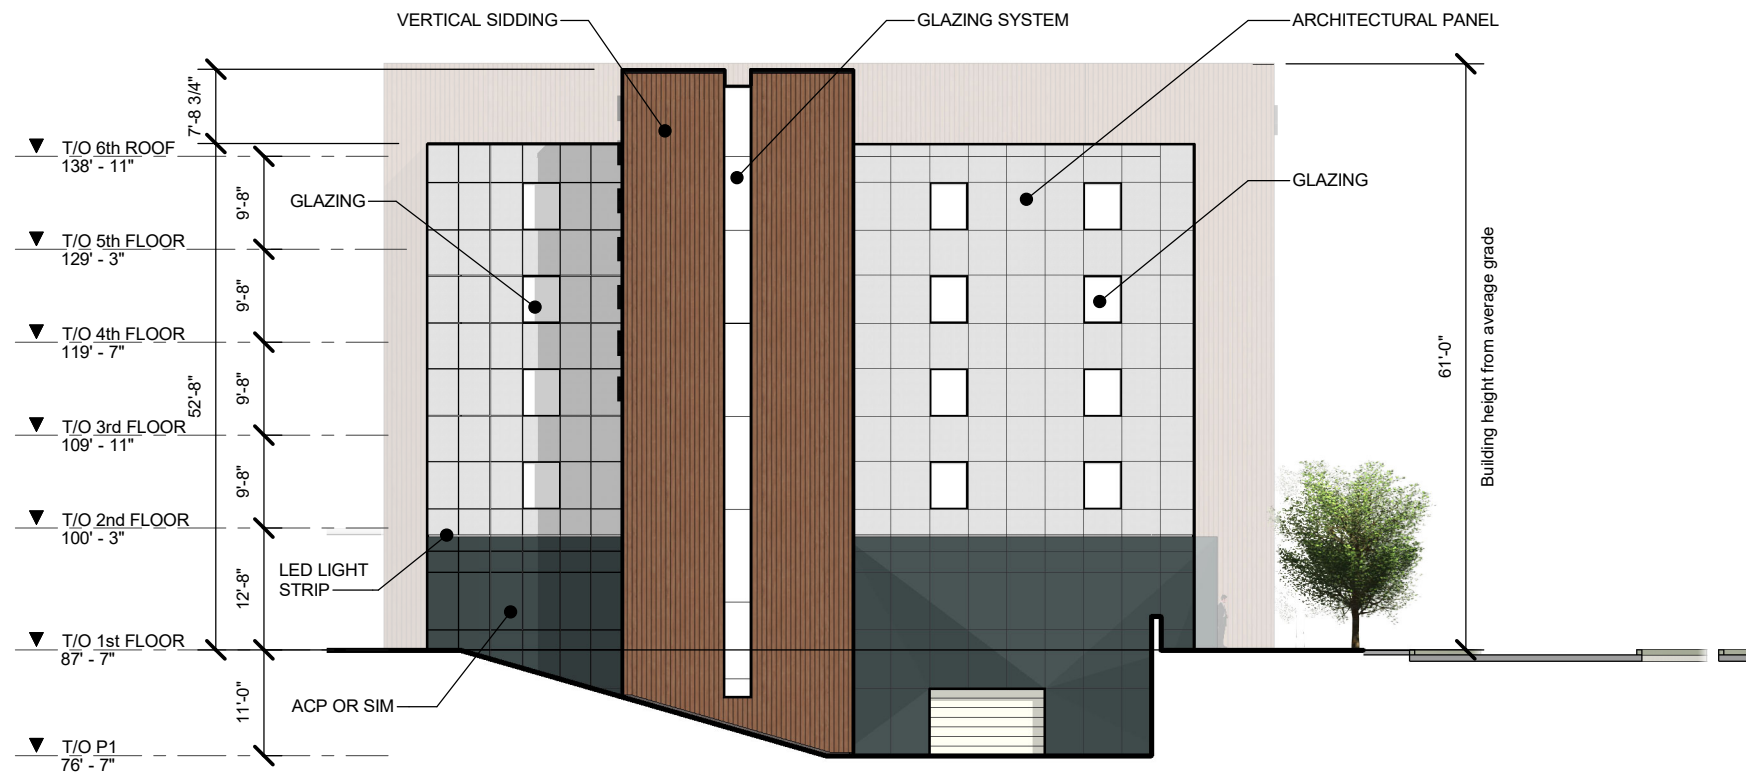

1 NORTH ELEVATION
1" = 20'-0"

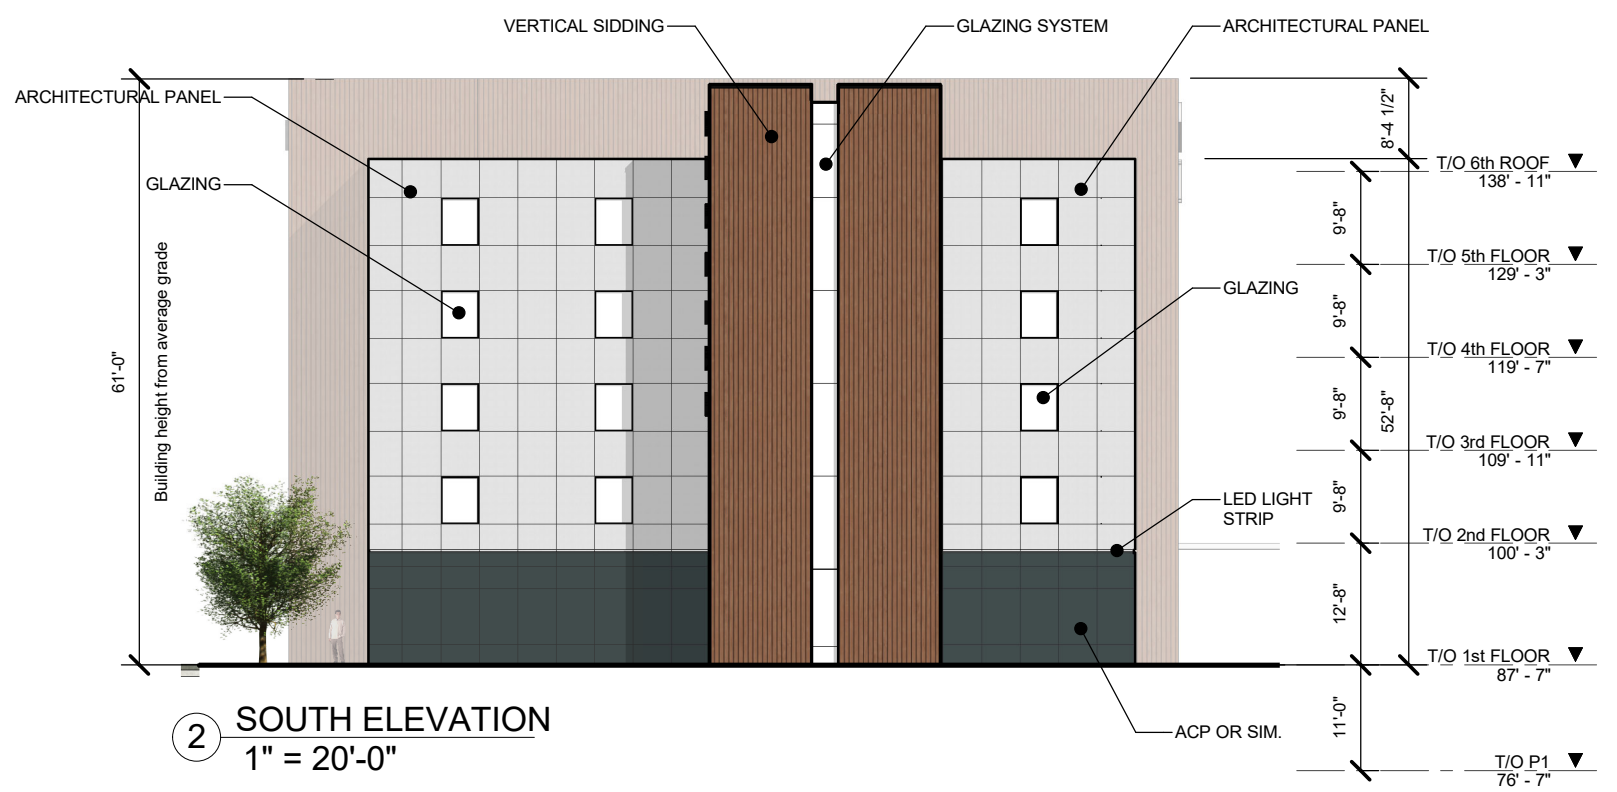

2 SOUTH ELEVATION
1" = 20'-0"

