


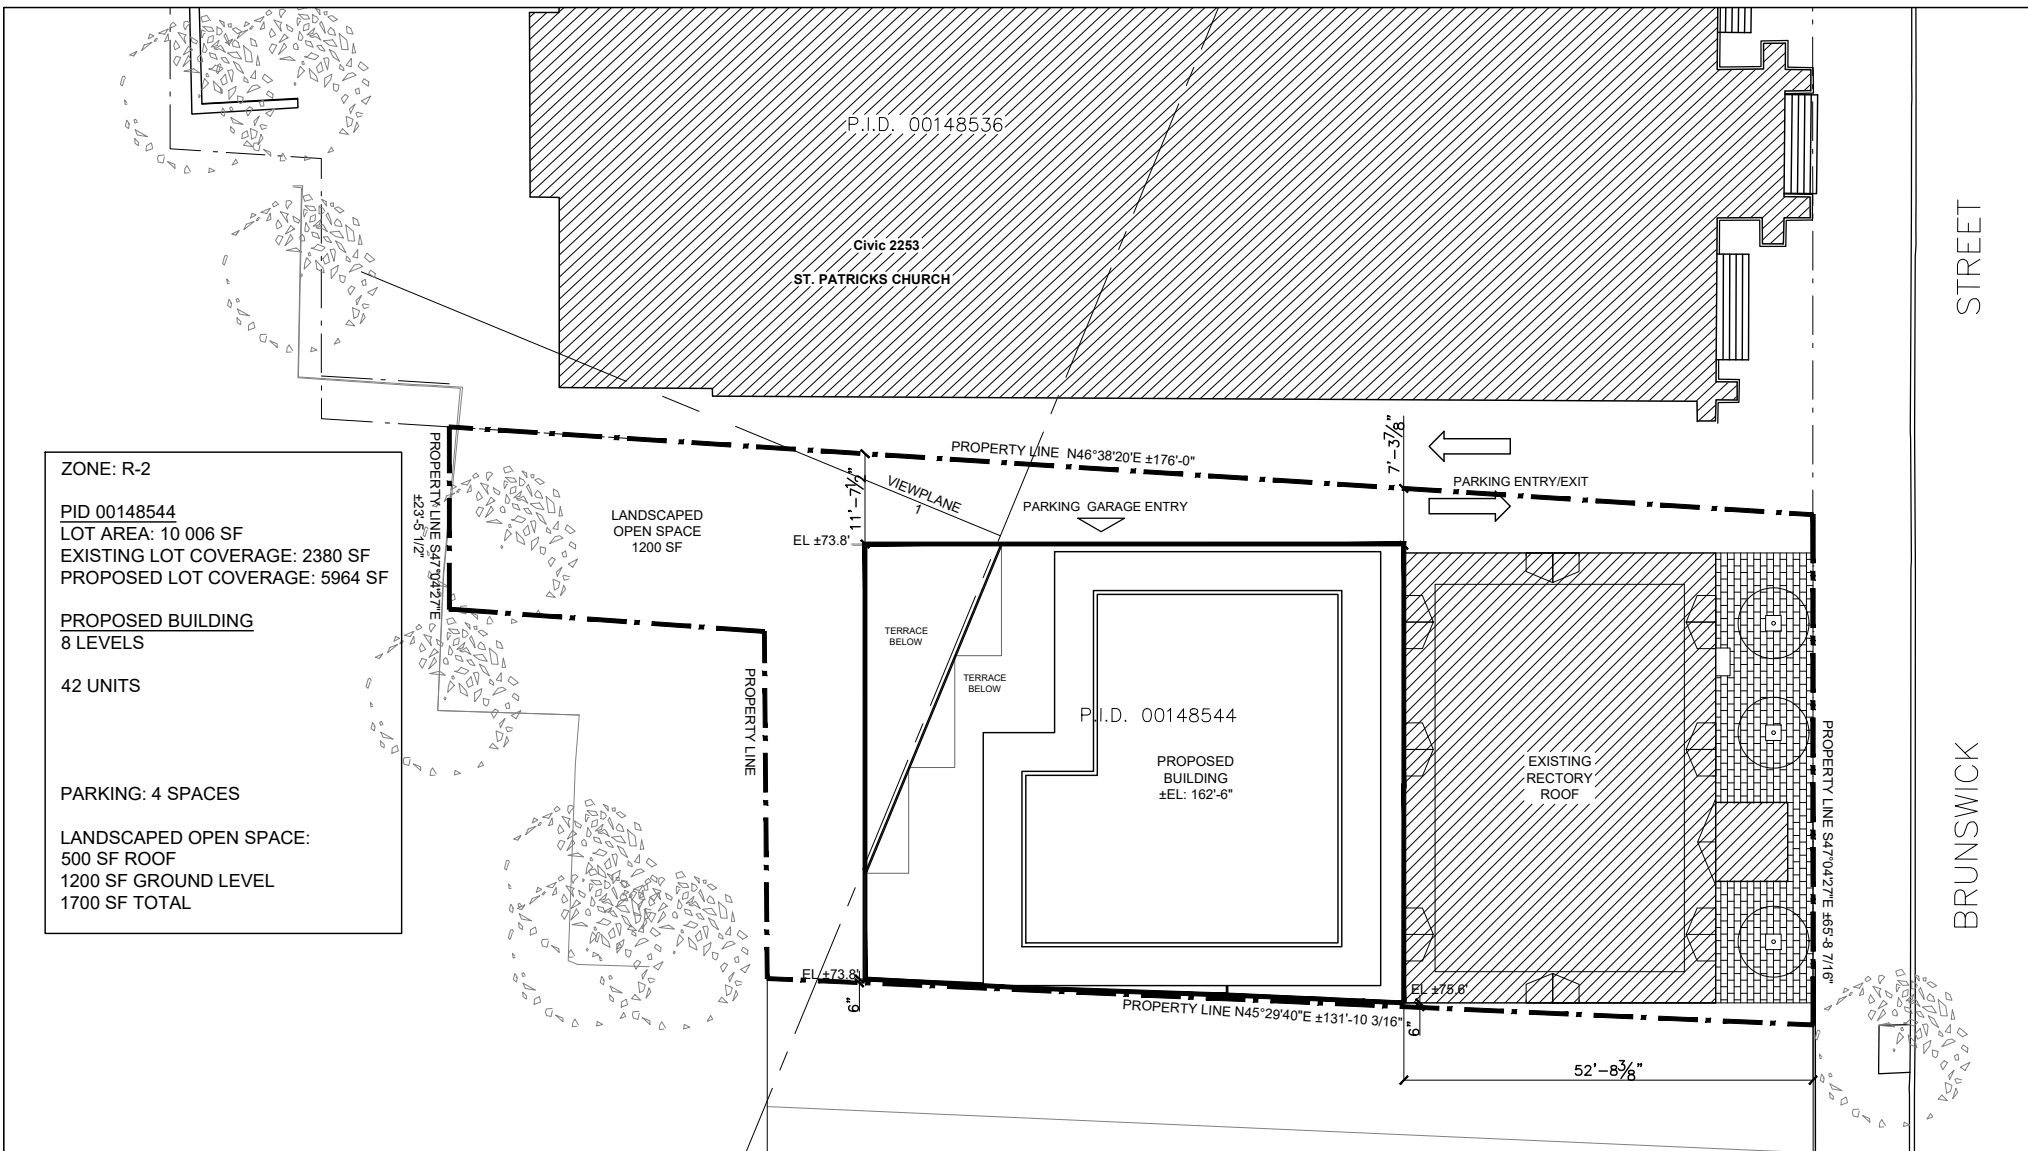


STUDIO WORKS
 INTERNATIONAL INC.
 Suite 100
 6156 Quinpool Road
 Halifax, Nova Scotia
 B3L 1A3

phone: 902.429.3589
 fax: 902.429.1872
 email: studio@searlink.ca
 www.studioworks.ca

title
ST. PATRICK'S RECTORY
SITE PLAN

location
2267 BRUNSWICK ST. HALIFAX, N.S.

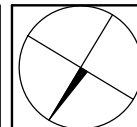

scale
 1/16"=1'-0"


date
 11/02/15

drawn
 LG

proj.
 SP1501

dwg no.
S01


rev.
 5 (JAN 7 2019)

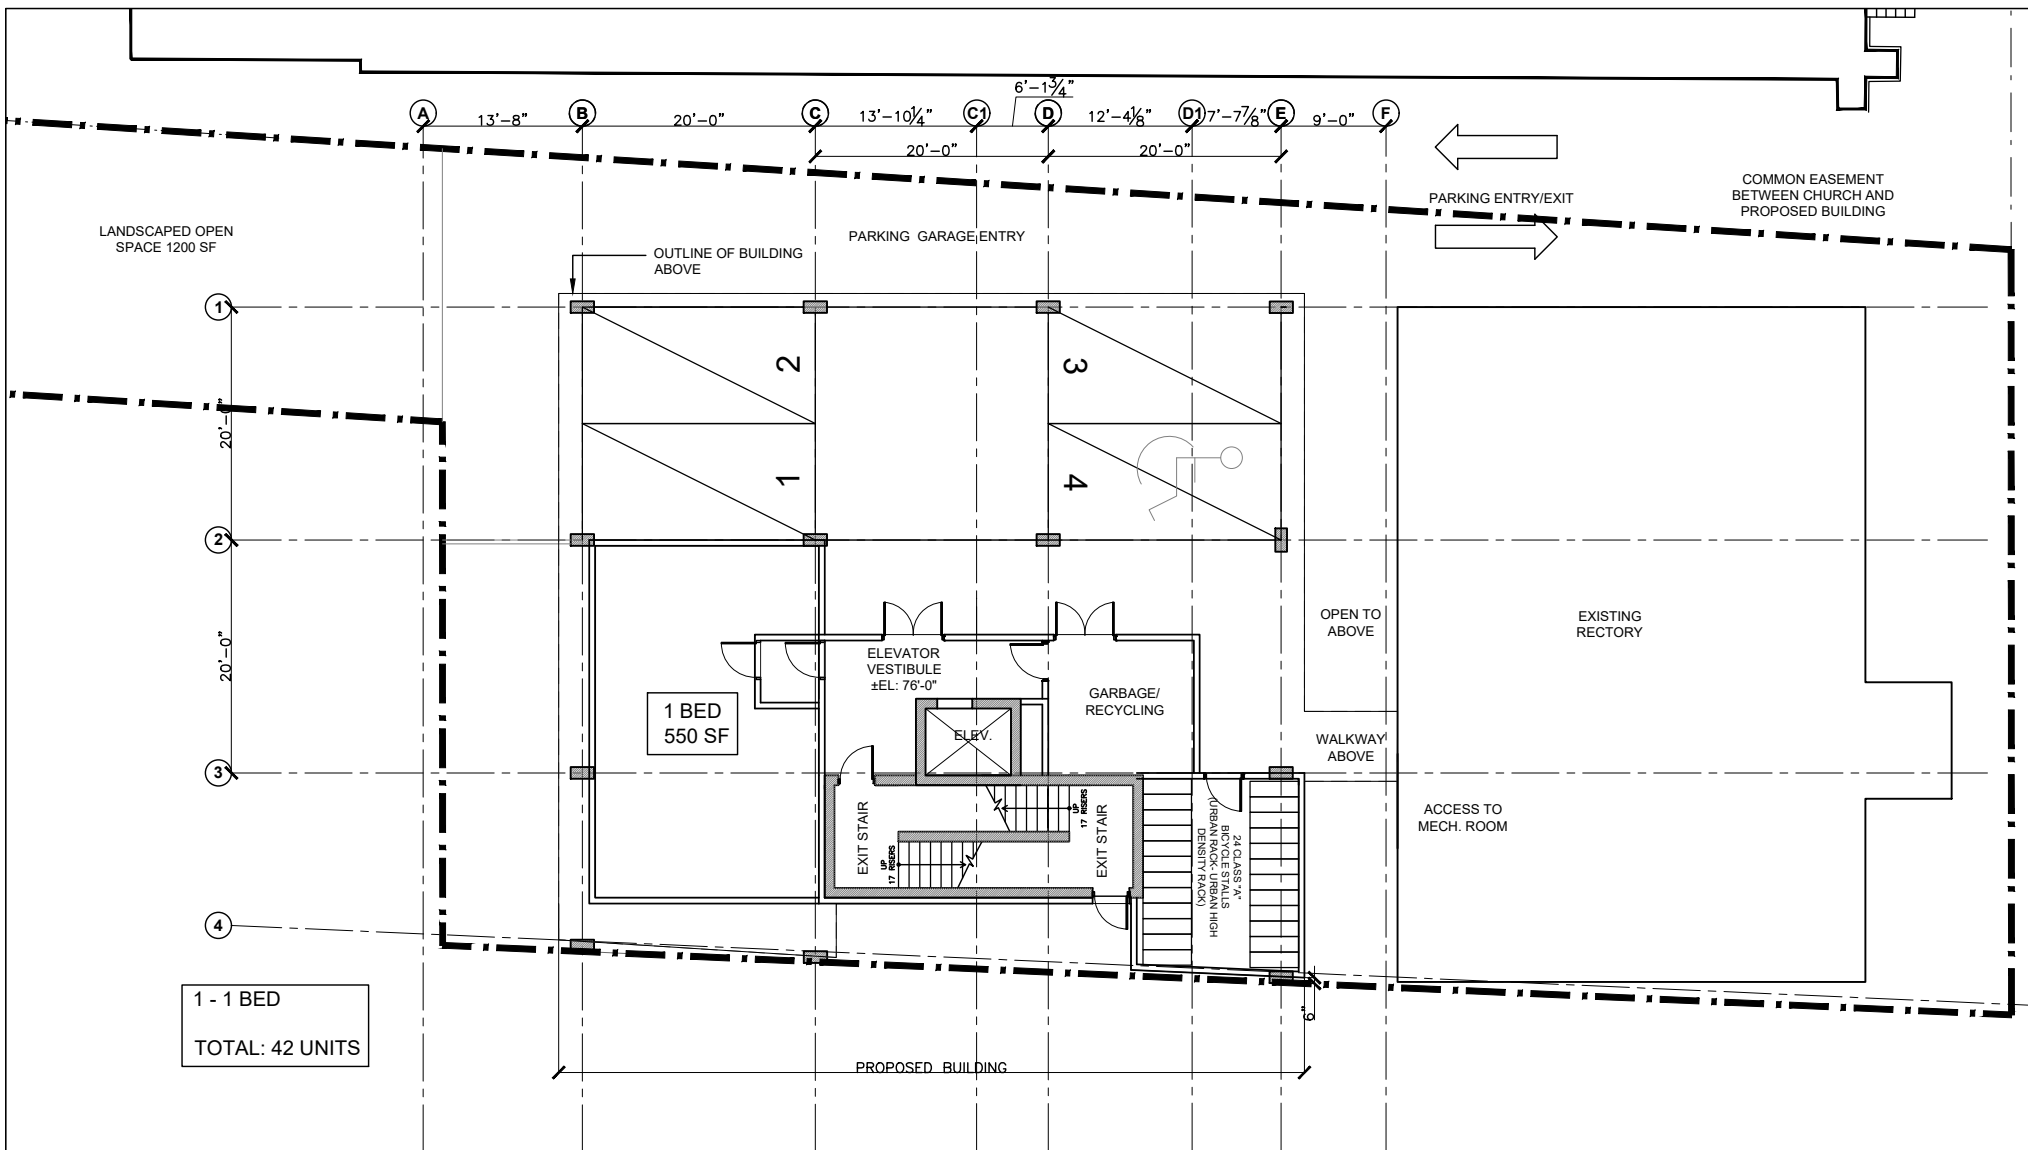

STUDIO WORKS
INTERNATIONAL INC.
OFFICE: 1000 - 1000-1000
RESIDENTIAL: 1000-1000
COMMERCIAL: 1000-1000
Suite 100
6156 Quinpool Road
Halifax, Nova Scotia
B3L 1A3
phone: 902-429-3889
fax: 902-429-1872
email: studio@searlink.ca
www.studioworks.ca

title
**ST. PATRICK'S RECTORY
1ST LEVEL FLOOR PLAN (PARKING)**

location
2267 BRUNSWICK ST. HALIFAX, N.S.

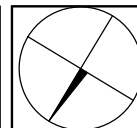

scale
3/32"=1'-0"


date
11/02/15

drawn
LG

proj.
SP1501

dwg no.
A01

rev.
5 (JAN 7 2019)

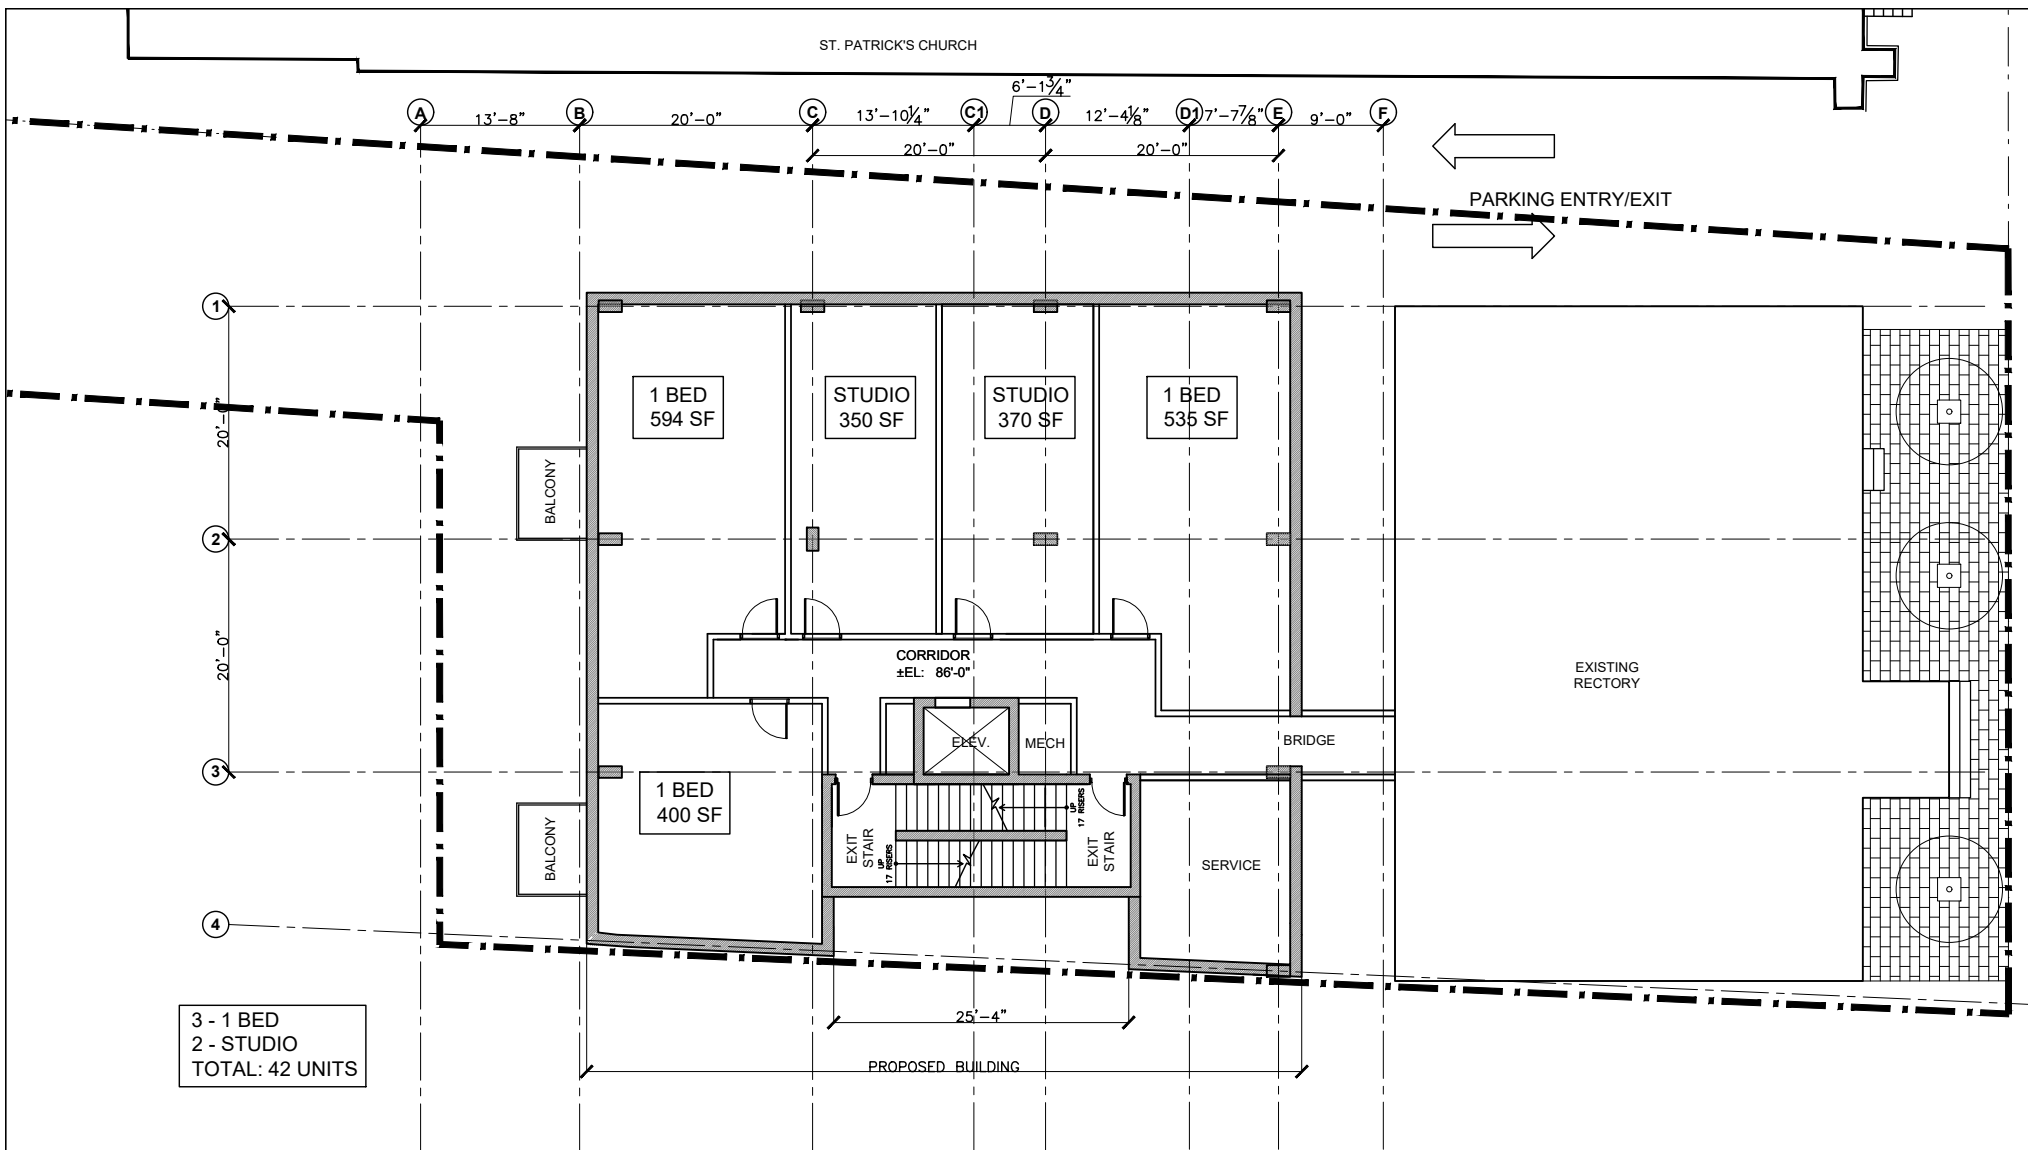


STUDIO WORKS
INTERNATIONAL INC.

440-757-0000 7-AMM-10 423-881-0000 423-881-0000
Suite 100 phone: 902-429-3399
4156 Quispoo Road fax: 902-429-1472
Halifax, Nova Scotia email: studio@studioinc.ca
B3J 1A3 site: www.studio-works.com

title
**ST. PATRICK'S RECTORY
1ST LEVEL FLOOR PLAN**

location
2267 BRUNSWICK ST. HALIFAX, N.S.

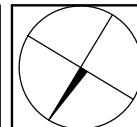

scale
3/32"=1'-0"


date
11/02/15

drawn
LG

proj.
SP1501

dwg no:
A02

rev: 5 (JAN 7 2019)

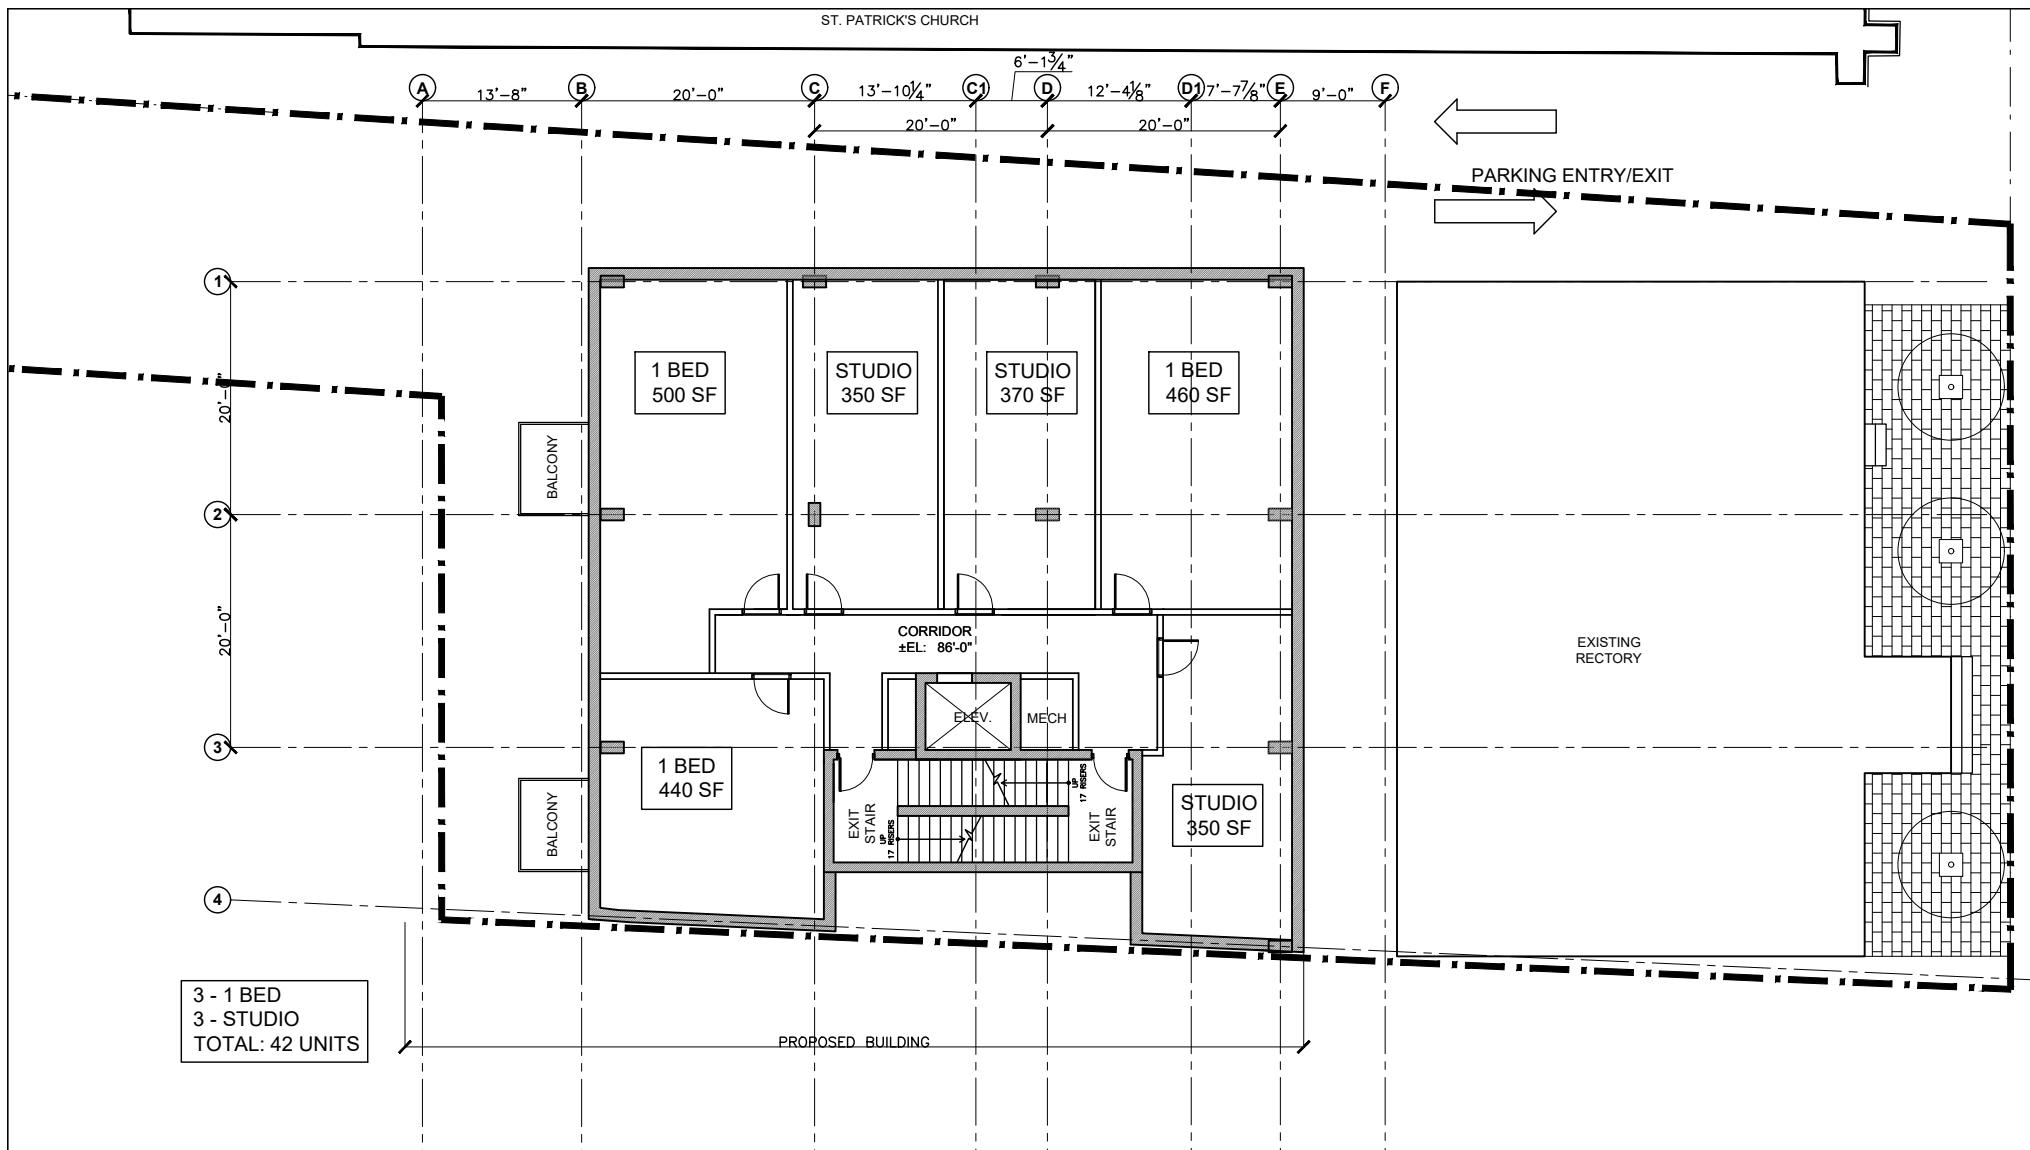


STUDIO WORKS
INTERNATIONAL INC.

440-752882 • 7, JARVIS RD. • PROJECT MANAGEMENT
Suite 100 • phone: 902-429-3399
4156 Quinpool Road • fax: 902-429-1472
Halifax, Nova Scotia • email: studio@studioinc.ca
B3L 1A3 • site: www.studio-works.com

title
**ST. PATRICK'S RECTORY
2ND-4TH LEVEL FLOOR PLAN**

location
2267 BRUNSWICK ST. HALIFAX, N.S.

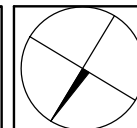

scale
3/32"=1'-0"


date
11/02/15

drawn
LG

proj.
SP1501

dwg no.
A03


rev: 5 (JAN 7 2019)

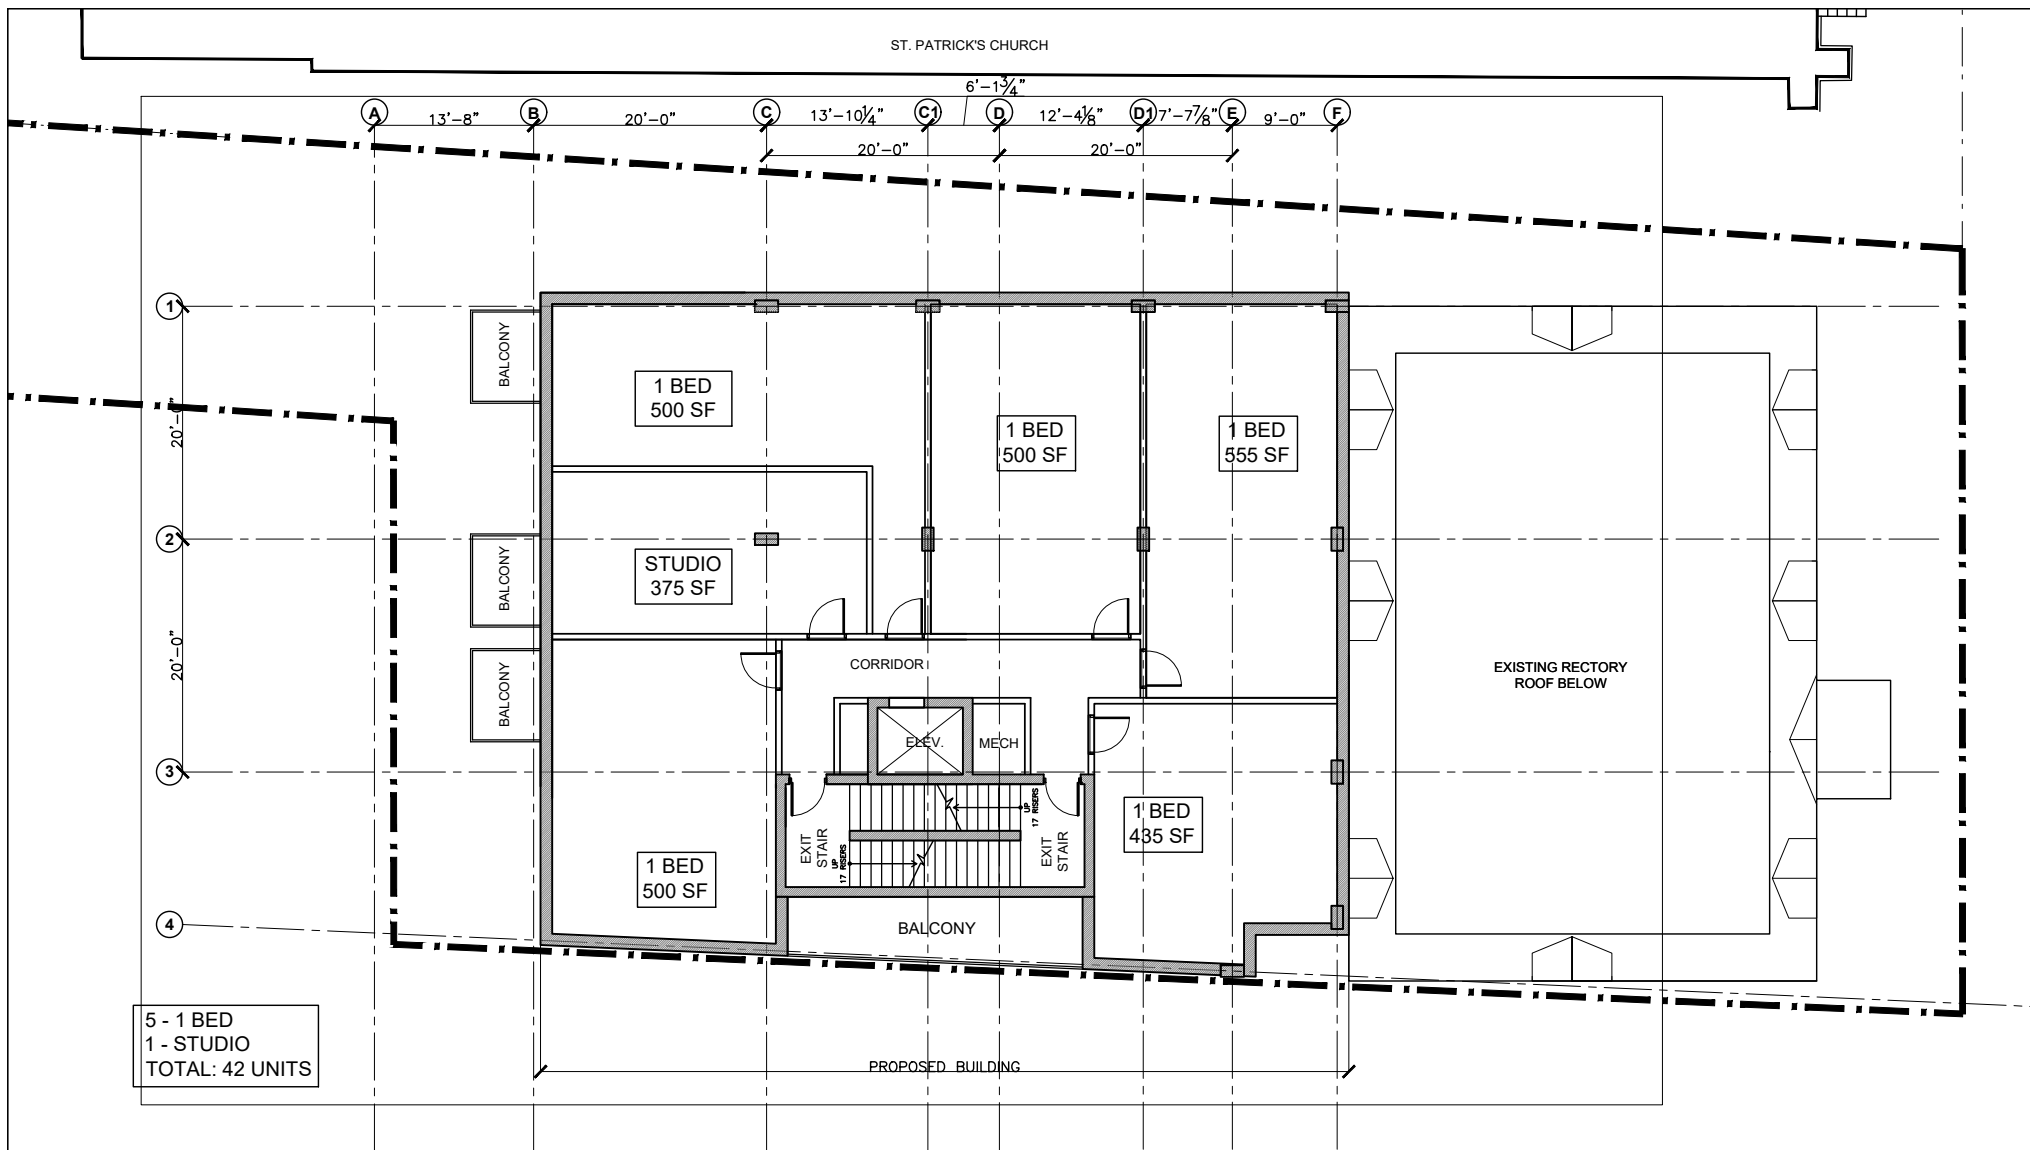

STUDIO WORKS
INTERNATIONAL INC.
410-757-0100 • 7, JAMES RD. • 10000 WARDEN RD.
Suite 100 phone: 902 429 3399
4156 Quinpool Road fax: 902 429 1472
Halifax, Nova Scotia studio@studioworks.ca
B3L 1A3 site: www.studioworks.ca

title
**ST. PATRICK'S RECTORY
5TH-6TH LEVEL FLOOR PLAN**

location
2267 BRUNSWICK ST. HALIFAX, N.S.

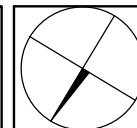

scale
3/32"=1'-0"


date
11/02/15

drawn
LG

proj.
SP1501

dwg no:
A04

rev: 5 (JAN 7 2019)

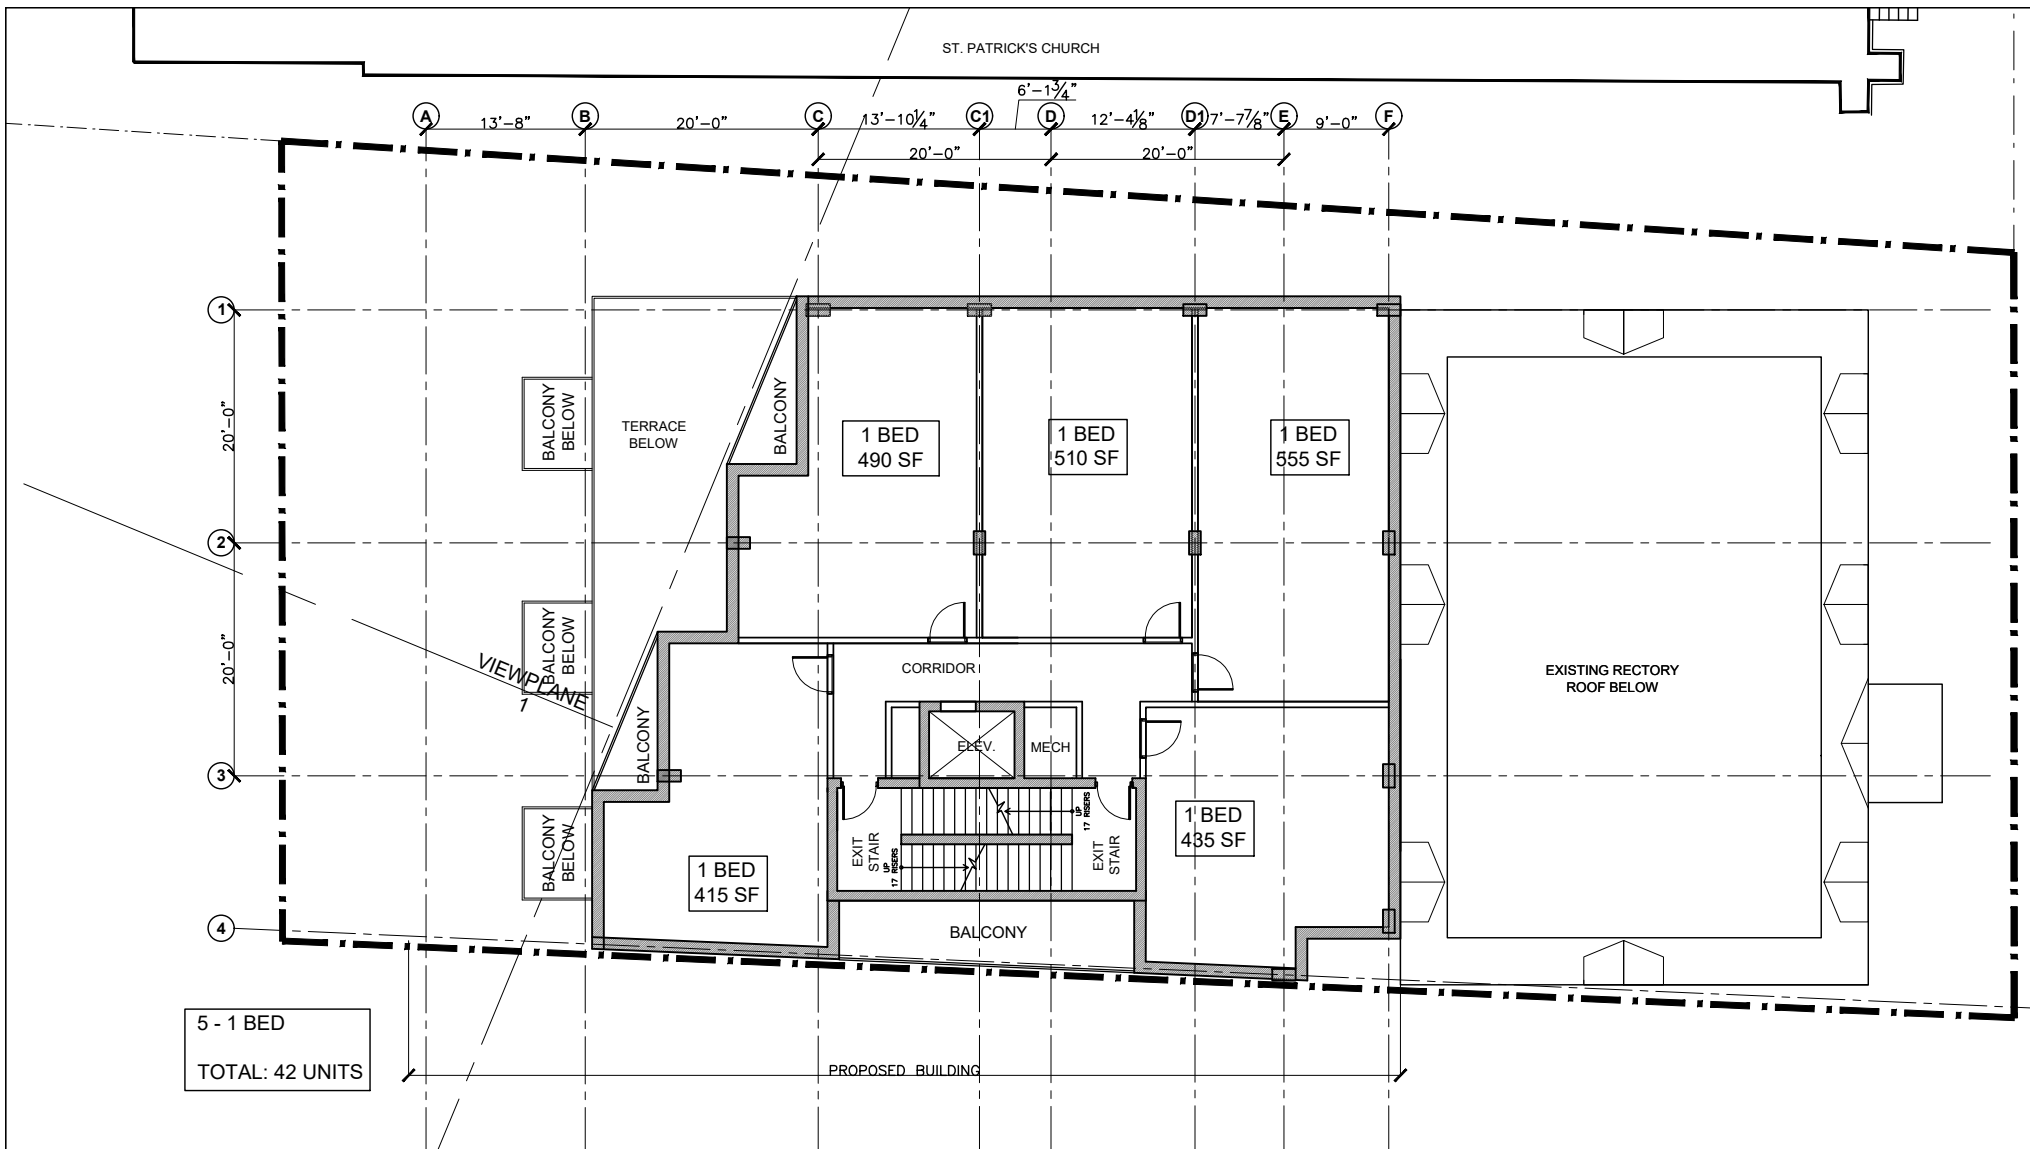


STUDIO WORKS
INTERNATIONAL INC.

410-757-0000 • 7, LAMAR RD. • 10000 WARDEN RD.
Suite 100 phone: 902 429-3399
4156 Quispoo Road fax: 902 429-1872
Halifax, Nova Scotia email: studio@studio-works.ca
B3J 1A3 site: www.studio-works.ca

title
**ST. PATRICK'S RECTORY
7TH LEVEL FLOOR PLAN**

location
2267 BRUNSWICK ST. HALIFAX, N.S.

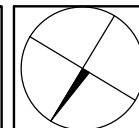

scale
3/32"=1'-0"


date
11/02/15

drawn
LG

proj.
SP1501

dwg no.
A06


rev.
5 (JAN 7 2019)

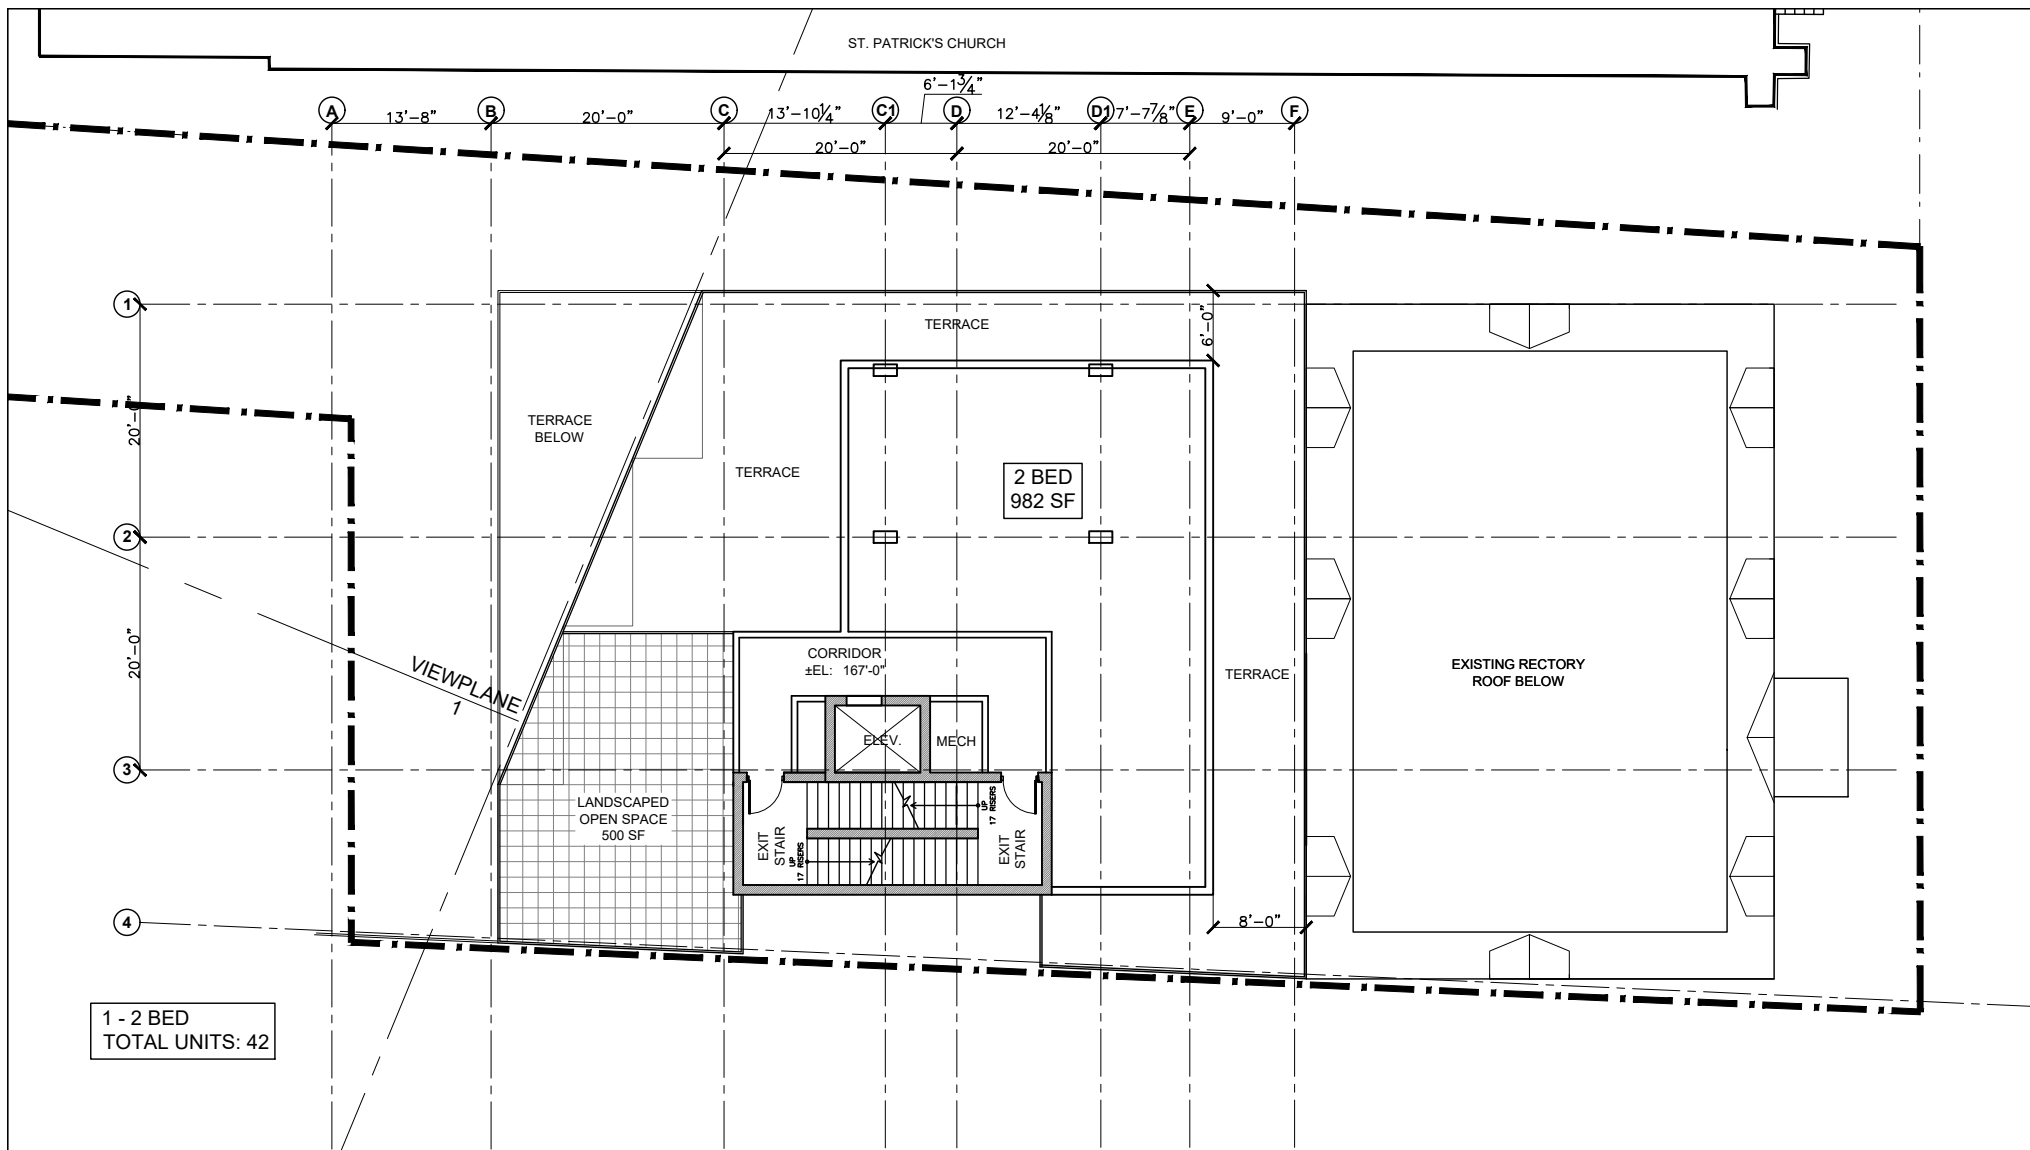

STUDIO WORKS
INTERNATIONAL INC.
ARCHITECTS PLANNERS DESIGNERS PROJECT MANAGERS
Suite 100 902 429-3399
4156 Quinpool Road 902 429-1472
Halifax, Nova Scotia studio@studioworks.ca
B3C 1A3 site www.studioworks.ca

title
**ST. PATRICK'S RECTORY
PENTHOUSE LEVEL FLOOR PLAN**

location
2267 BRUNSWICK ST. HALIFAX, N.S.

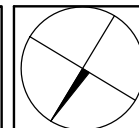

scale
3/32"=1'-0"


date
11/02/15

drawn
LG

proj.
SP1501


dwg no.
A07

rev. 5 (JAN 7 2019)

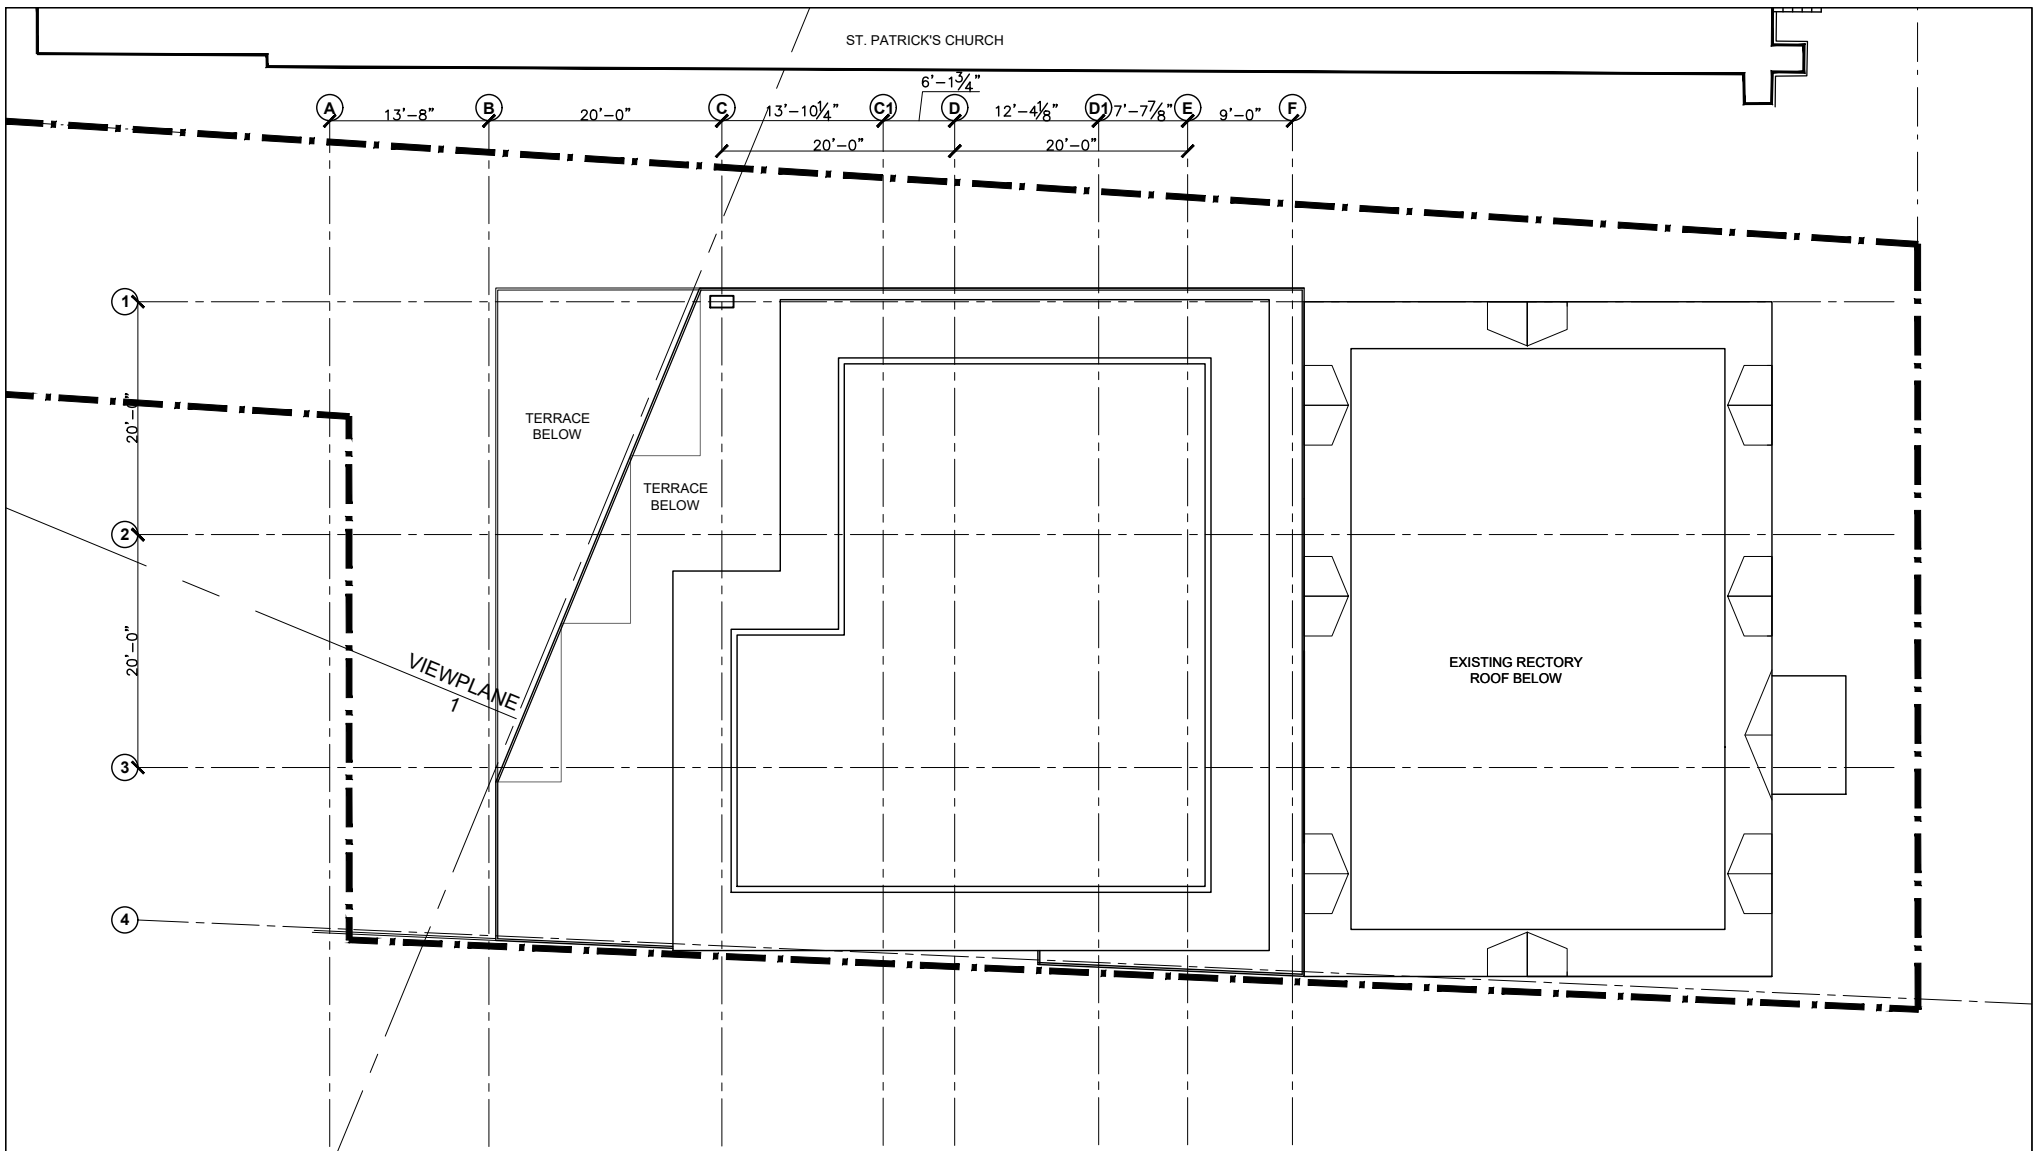

STUDIO WORKS
INTERNATIONAL INC.
ARCHITECTS PLANNERS
DESIGNERS
1584 Quinpool Road
Halifax, Nova Scotia
B3L 1A3
phone: 902.429.3399
fax: 902.429.1472
email: studio@studioinc.ca
web: www.studio-works.ca

title
**ST. PATRICK'S RECTORY
ROOF PLAN**
location
2267 BRUNSWICK ST. HALIFAX, N.S.

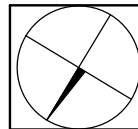

scale
3/32"=1'-0"
date
11/02/15
drawn
LG
proj.
SP1501

dwg no.
A08
rev.
5 (JAN 7 2019)



STUDIO WORKS
INTERNATIONAL INC.
ARCHITECTS • PLANNERS • INTERIOR DESIGN • PROJECT MANAGEMENT
Suite 100 4156 Quinpool Road Halifax, Nova Scotia B3L 1A3
phone: 902 429-3399 fax: 902 429-1472 email: studio@studio-works.ca www.studio-works.ca

title
**ST. PATRICK'S RECTORY
WEST ELEVATION (BRUNSWICK ST.)**


location
2267 BRUNSWICK ST. HALIFAX, N.S.

scale 1/16"=1'-0"
date 11/02/15
drawn LG
proj. SP1501

dwg no.
A09
rev. 5 (JAN 7 2019)

PROPERTY LINE

PROPOSED PROPERTY LINE

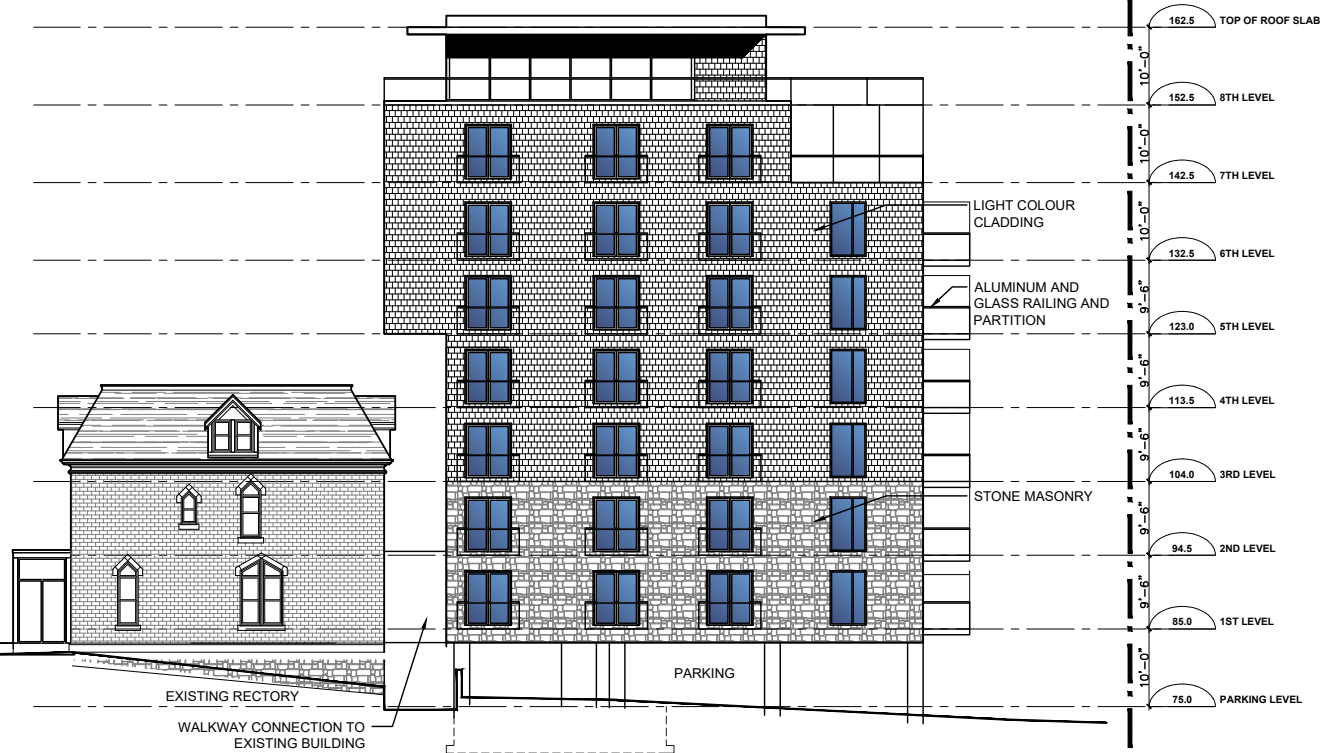

STUDIO WORKS
INTERNATIONAL INC.
ARCHITECTS PLANNERS ENGINEERS
Suite 100 400 Quinpool Road
Halifax, Nova Scotia B3L 1A3
phone: 902 429-3339
fax: 902 429-1872
email: studio@eastline.ca
web: www.studio-works.ca

title
**ST. PATRICK'S RECTORY
EAST ELEVATION**

location
2267 BRUNSWICK ST. HALIFAX, N.S.

scale
1/16"=1'-0"

date
11/02/15

drawn
LG

proj.
SP1501

dwg no.
A10

rev.
5 (JAN 7 2019)



STUDIO WORKS
INTERNATIONAL INC.

4401-10200 7, JAN 16 10200-10200 10200-10200

Suite 100 phone: 902 429 3339
4156 Quinpool Road fax: 902 429 1472
Halifax, Nova Scotia email: studio@studios.com
B3J 1A3 site: www.studio-works.com

title
**ST. PATRICK'S RECTORY
SOUTH ELEVATION**

location
2267 BRUNSWICK ST. HALIFAX, N.S.

scale
1/16"=1'-0"


date
11/02/15

drawn
LG

proj.
SP1501

dwg no.
A11

rev: 5 (JAN 7 2019)

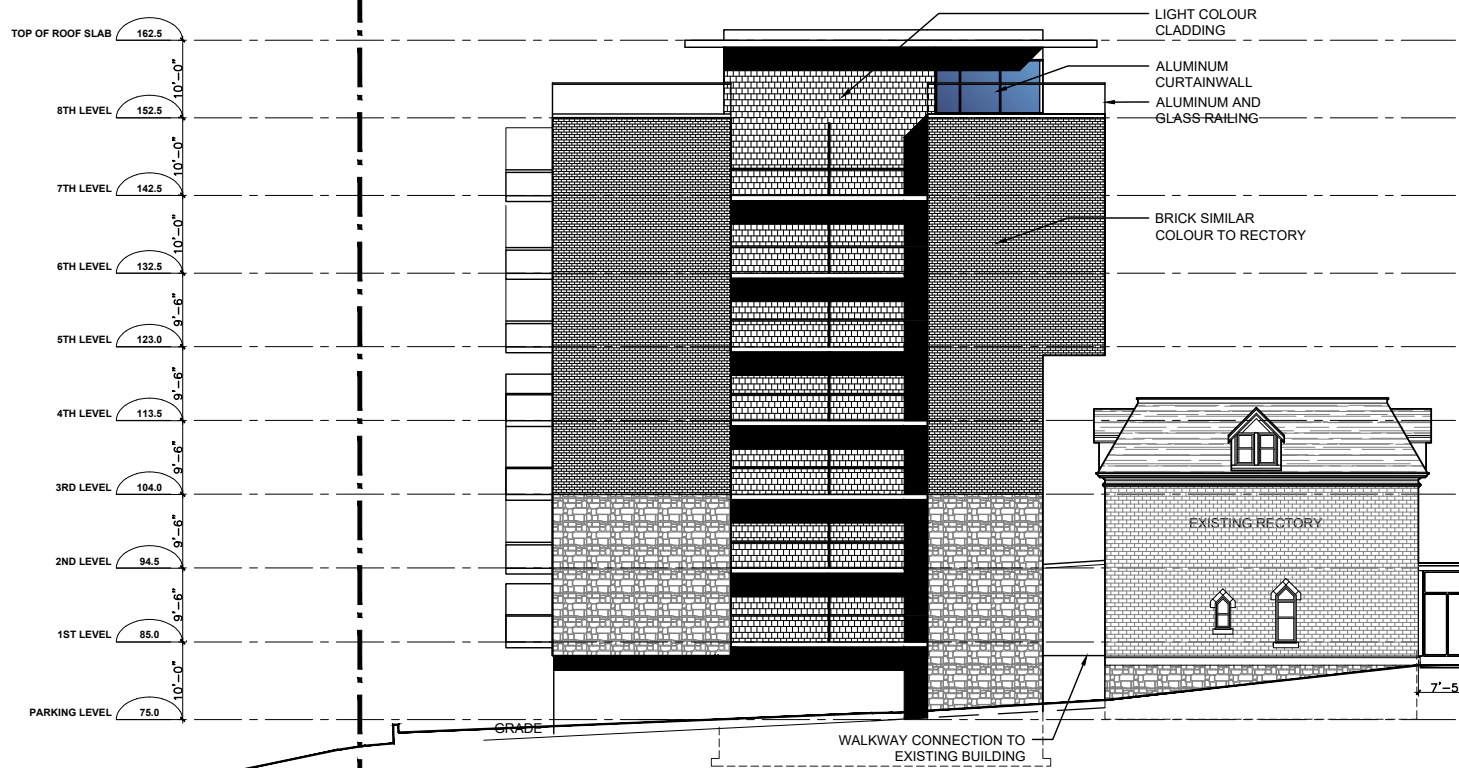

STUDIO WORKS
INTERNATIONAL INC.
ARCHITECTURE PLANNING INTERIOR DESIGN PROJECT MANAGEMENT
Suite 100 902 429-3309
4155 Quinpool Road 902 429-1872
Halifax, Nova Scotia email: studio@studioinc.ca
B3L 1A3 site: www.studio-works.ca

title **ST. PATRICK'S RECTORY
WEST ELEVATION**
location **2267 BRUNSWICK ST. HALIFAX, N.S.**

scale	1/16"=1'-0"	dwg no.	A12
date	11/02/15	rev	5 (JAN 7 2019)
drawn	LG		
proj.	SP1501		



STUDIO WORKS
INTERNATIONAL INC.

ARCHITECTURE PLANNING INTERIOR DESIGN PROJECT MANAGEMENT

Suite 100 902-429-3399
4156 Quinpool Road phone: 902-429-3399
Halifax, Nova Scotia fax: studio@studioinc.ca
B3J 1A3 web: www.studio-works.ca

title

ST. PATRICK'S RECTORY
VIEW FROM ACROSS BRUNSWICK ST.

location

2267 BRUNSWICK ST. HALIFAX, N.S.

scale 1/16"=1'-0"

date 11/02/15

drawn LG

proj. SP1501

dwg no:

A13

rev: 5 (JAN 7 2019)



STUDIO WORKS
INTERNATIONAL INC.
ARCHITECTURE PLANNING DESIGN MANAGEMENT
Suite 100 Phone: 902 429 3399
6156 Quinpool Road Fax: 902 429 1872
Halifax, Nova Scotia Email: studio@seadn.ca
B3C 1A3 Web: www.studio-works.ca

title
**ST. PATRICK'S RECTORY
VIEW FROM SIDEWALK IN FRONT OF RECTORY**

location
2267 BRUNSWICK ST. HALIFAX, N.S.

scale 1/16"=1'-0"
date 11/02/15
drawn LG
proj. SP1501

dwg no:
A14
rev: 5 (JAN 7 2019)



STUDIO WORKS
INTERNATIONAL INC.
ARCHITECTURE PLANNING INTERIOR DESIGN PROJECT MANAGEMENT
Suite 100 phone: 902 429 3399
6155 Quinpool Road fax: 902 429 1872
Halifax, Nova Scotia email: studio@studioinc.ca
B3J 1A3 web: www.studio-works.ca

title	ST. PATRICK'S RECTORY VIEW FROM SIDEWALK IN FRONT OF RECTORY
location	2267 BRUNSWICK ST. HALIFAX, N.S.

scale	1/16"=1'-0"
date	11/02/15
drawn	LG
proj.	SP1501

dwg no:	A15
rev:	5 (JAN 7 2019)



STUDIO WORKS
INTERNATIONAL INC.
ARCHITECTURE PLANNING INTERIOR DESIGN PROJECT MANAGEMENT
Suite 100 phone: 902 429 3399
4156 Quinpool Road fax: 902 429 1872
Halifax, Nova Scotia email: studio@studio-works.ca
B3, 1A3 web: www.studio-works.ca

title
**ST. PATRICK'S RECTORY
VIEW FROM SIDEWALK IN FRONT OF RECTORY**

location
2267 BRUNSWICK ST. HALIFAX, N.S.

scale 1/16"=1'-0"
date 11/02/15
drawn LG
proj. SP1501

dwg no:
A16
rev: 5 (JAN 7 2019)



STUDIO WORKS
INTERNATIONAL INC.
ARCHITECTURE PLANNING INTERIOR DESIGN PROJECT MANAGEMENT
Suite 100 phone: 902 429 3399
6156 Quispel Road fax: 902 429 1872
Halifax, Nova Scotia email: studio@studio-works.ca
B3C 1A3 web: www.studio-works.ca

title
**ST. PATRICK'S RECTORY
VIEW DOWN BRUNSWICK ST.**

location
2267 BRUNSWICK ST. HALIFAX, N.S.

scale 1/16"=1'-0"
date 11/02/15
drawn LG
proj. SP1501

dwg no:
A17
rev: 5 (JAN 7 2019)