



SCHEDULE B: SITE PLAN

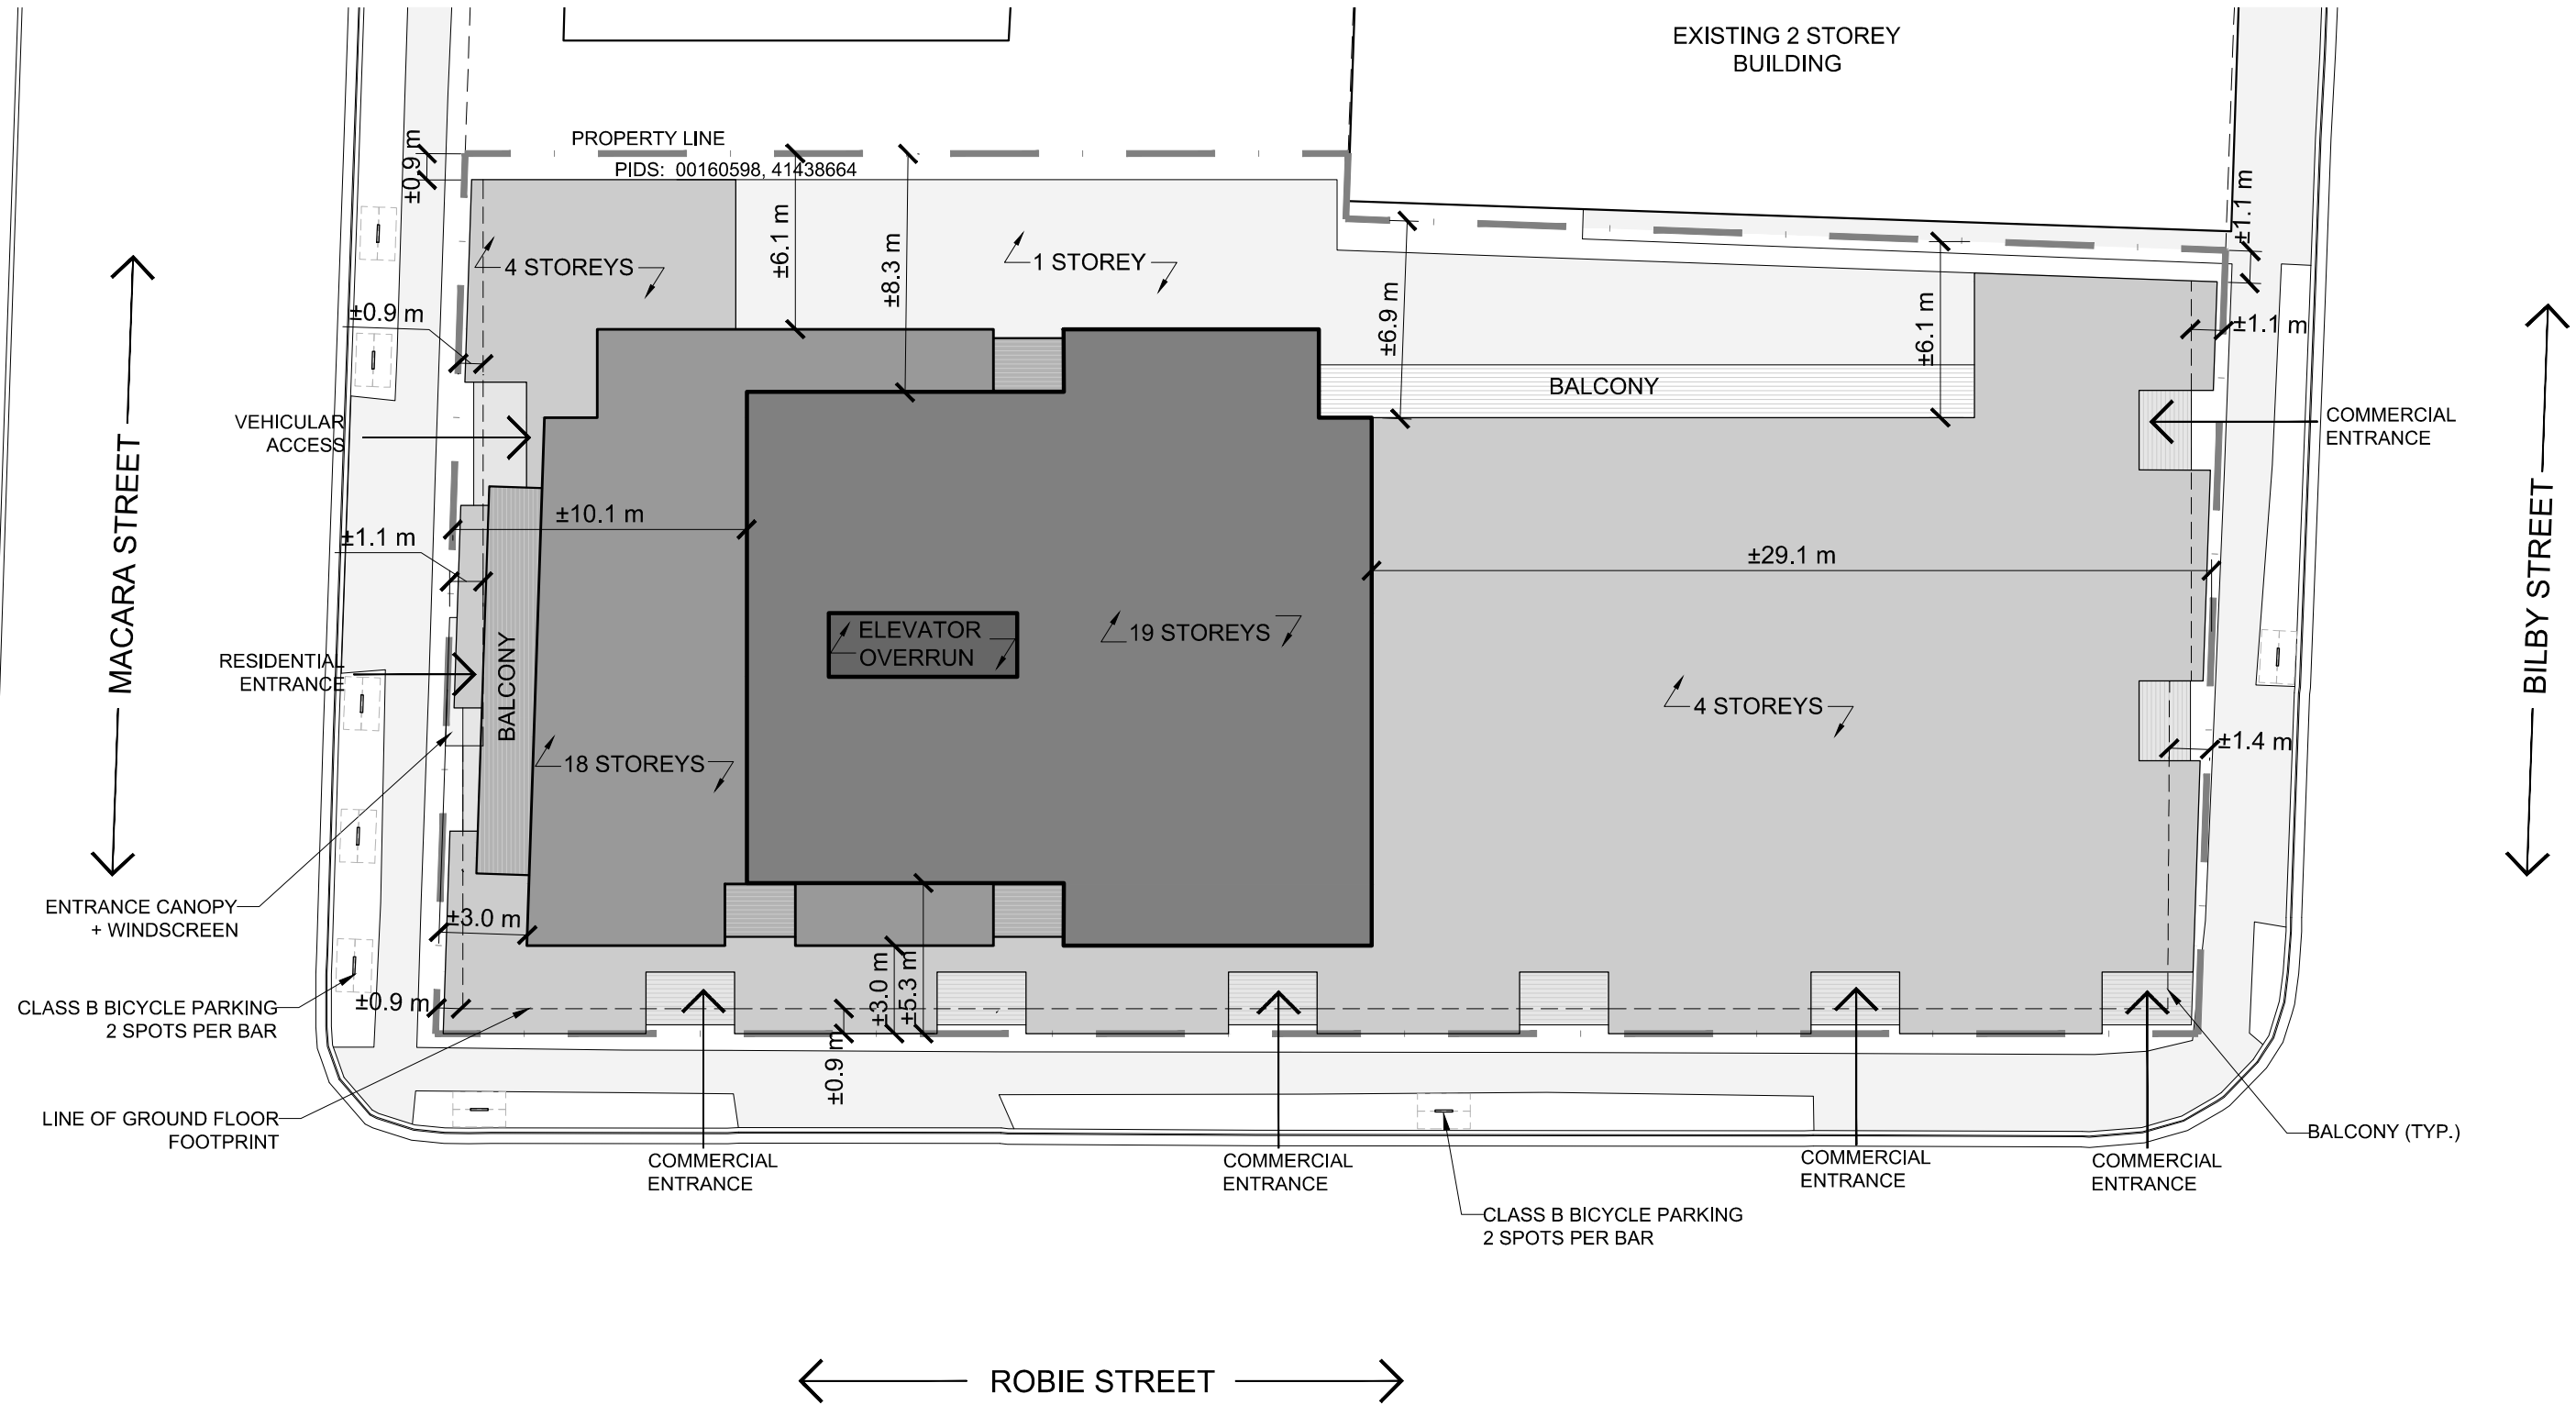

Schedule C: Southwest and Southeast Elevation

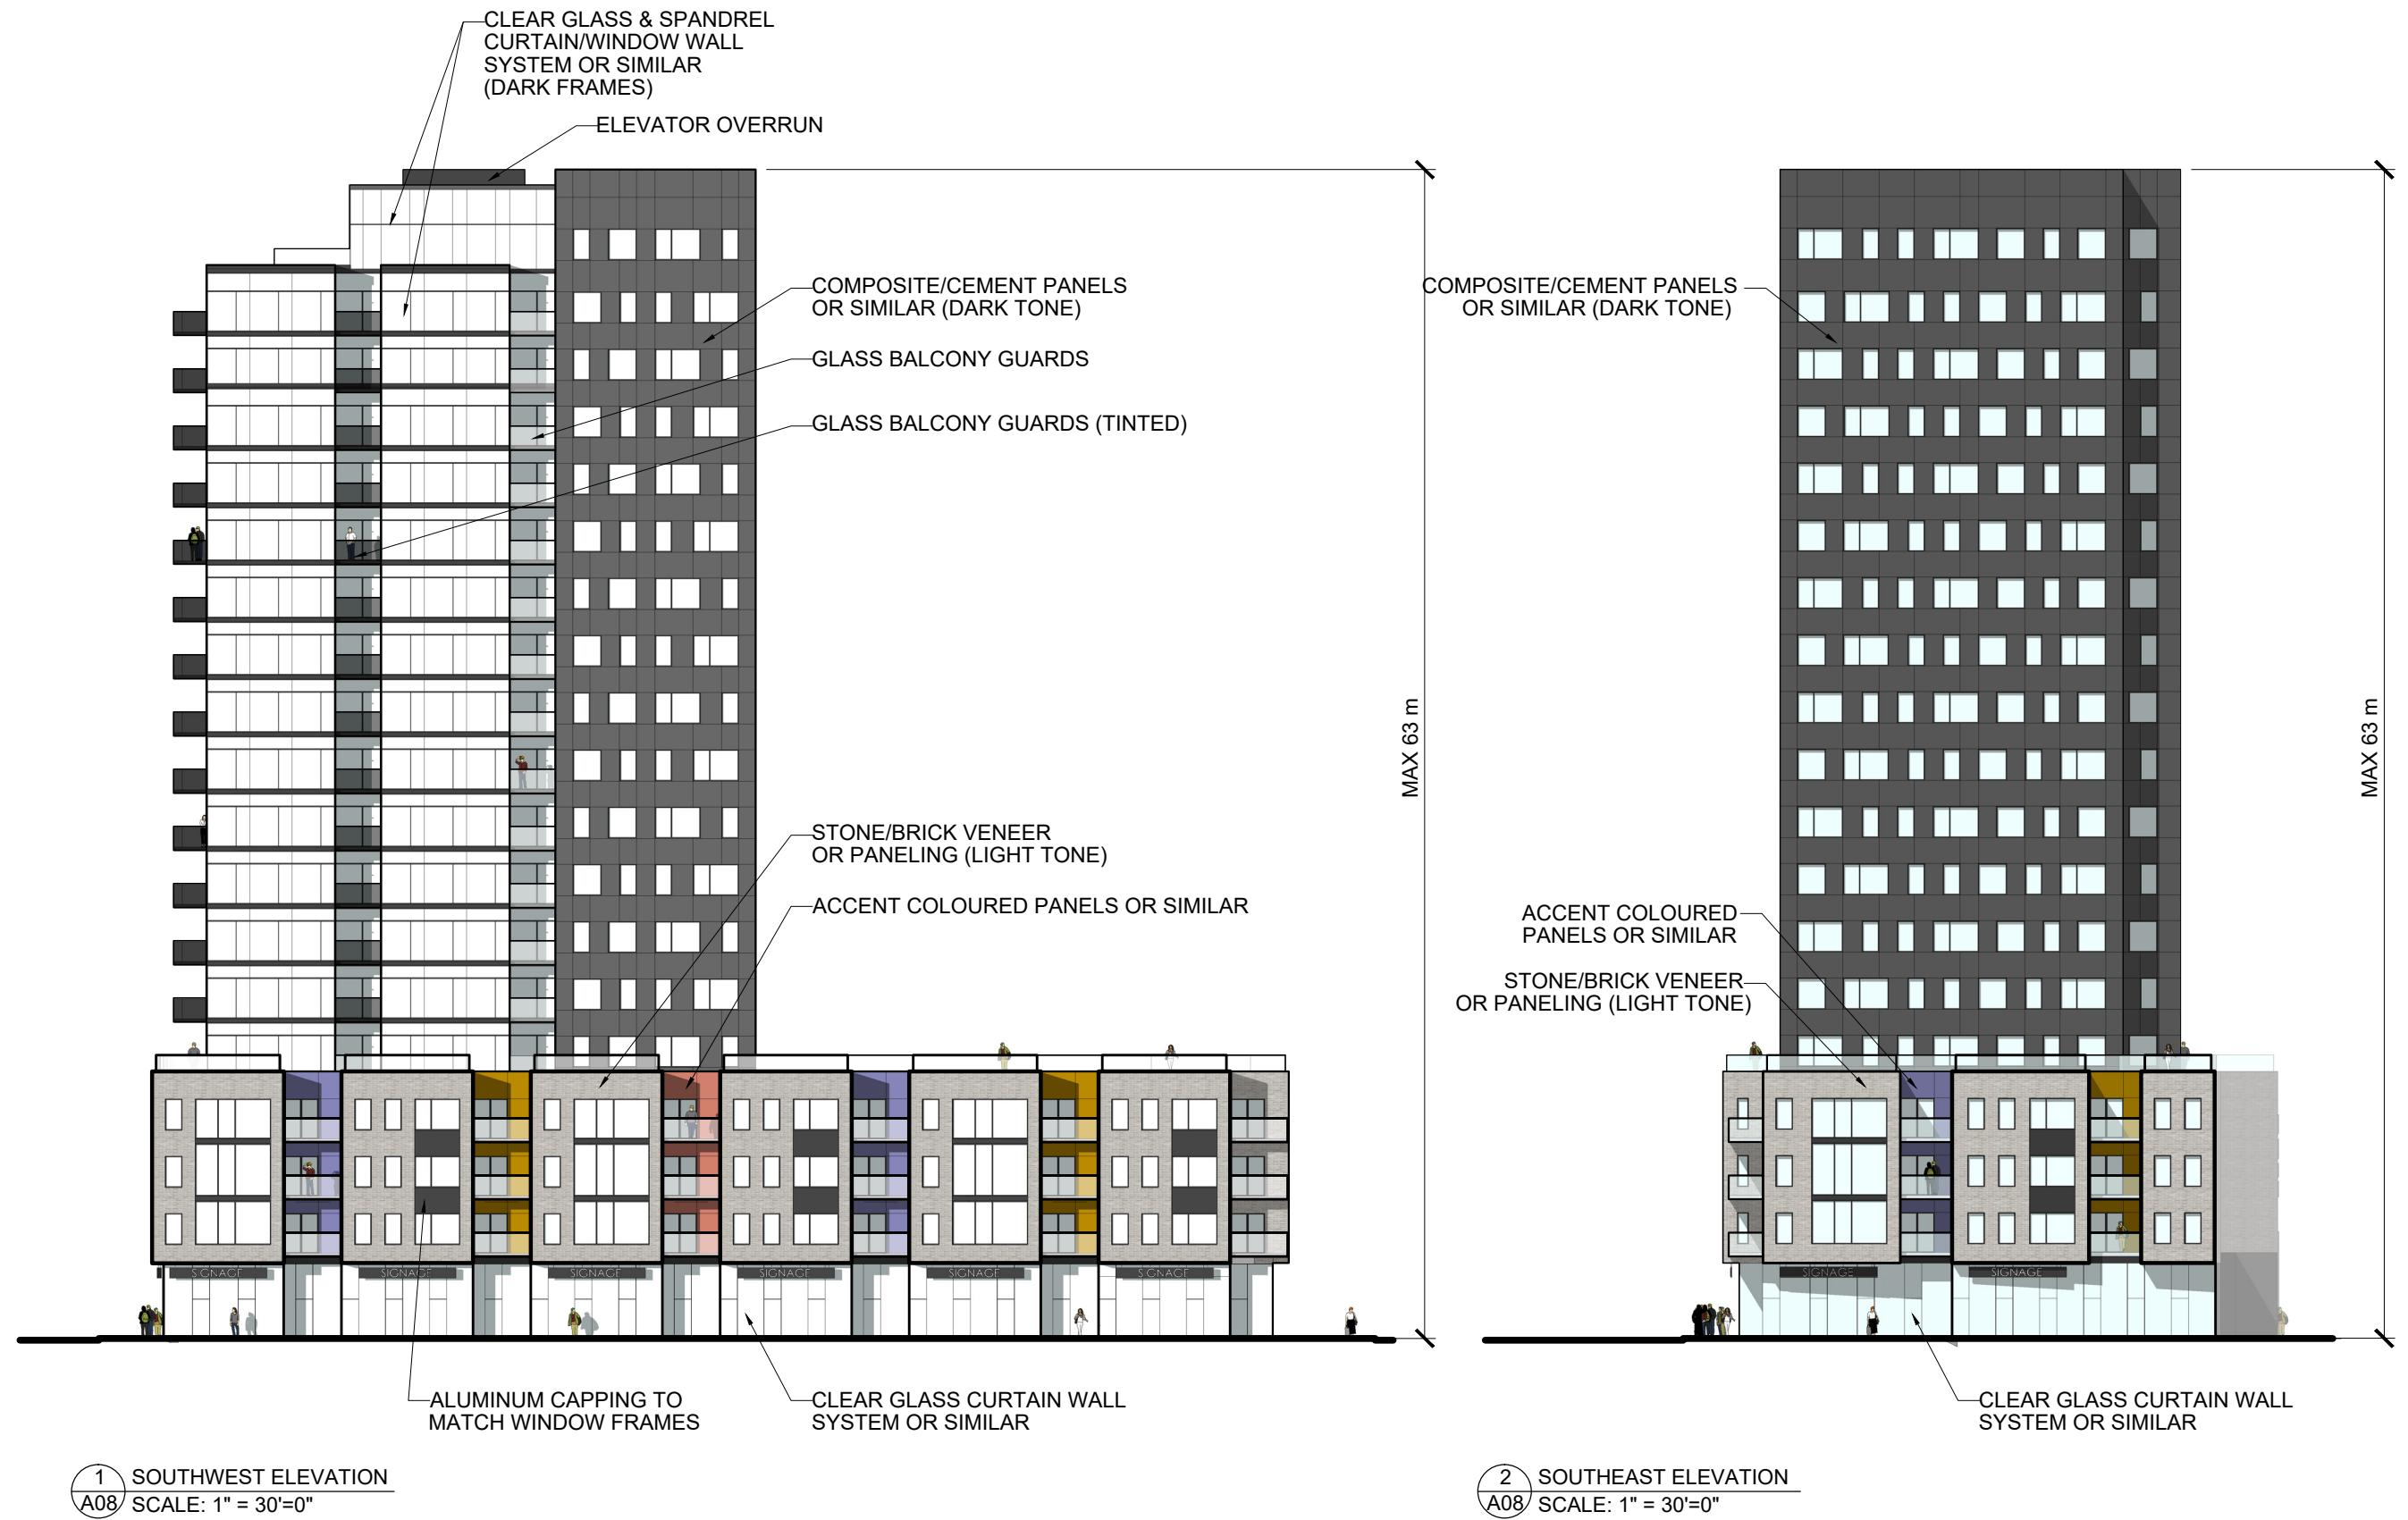


1 SOUTHWEST ELEVATION
A08 SCALE: 1" = 30'-0"

2 SOUTHEAST ELEVATION
A08 SCALE: 1" = 30'-0"

Schedule D: Northwest and Northeast Elevations



1 NORTHWEST ELEVATION
A09 SCALE: 1" = 30'=0"

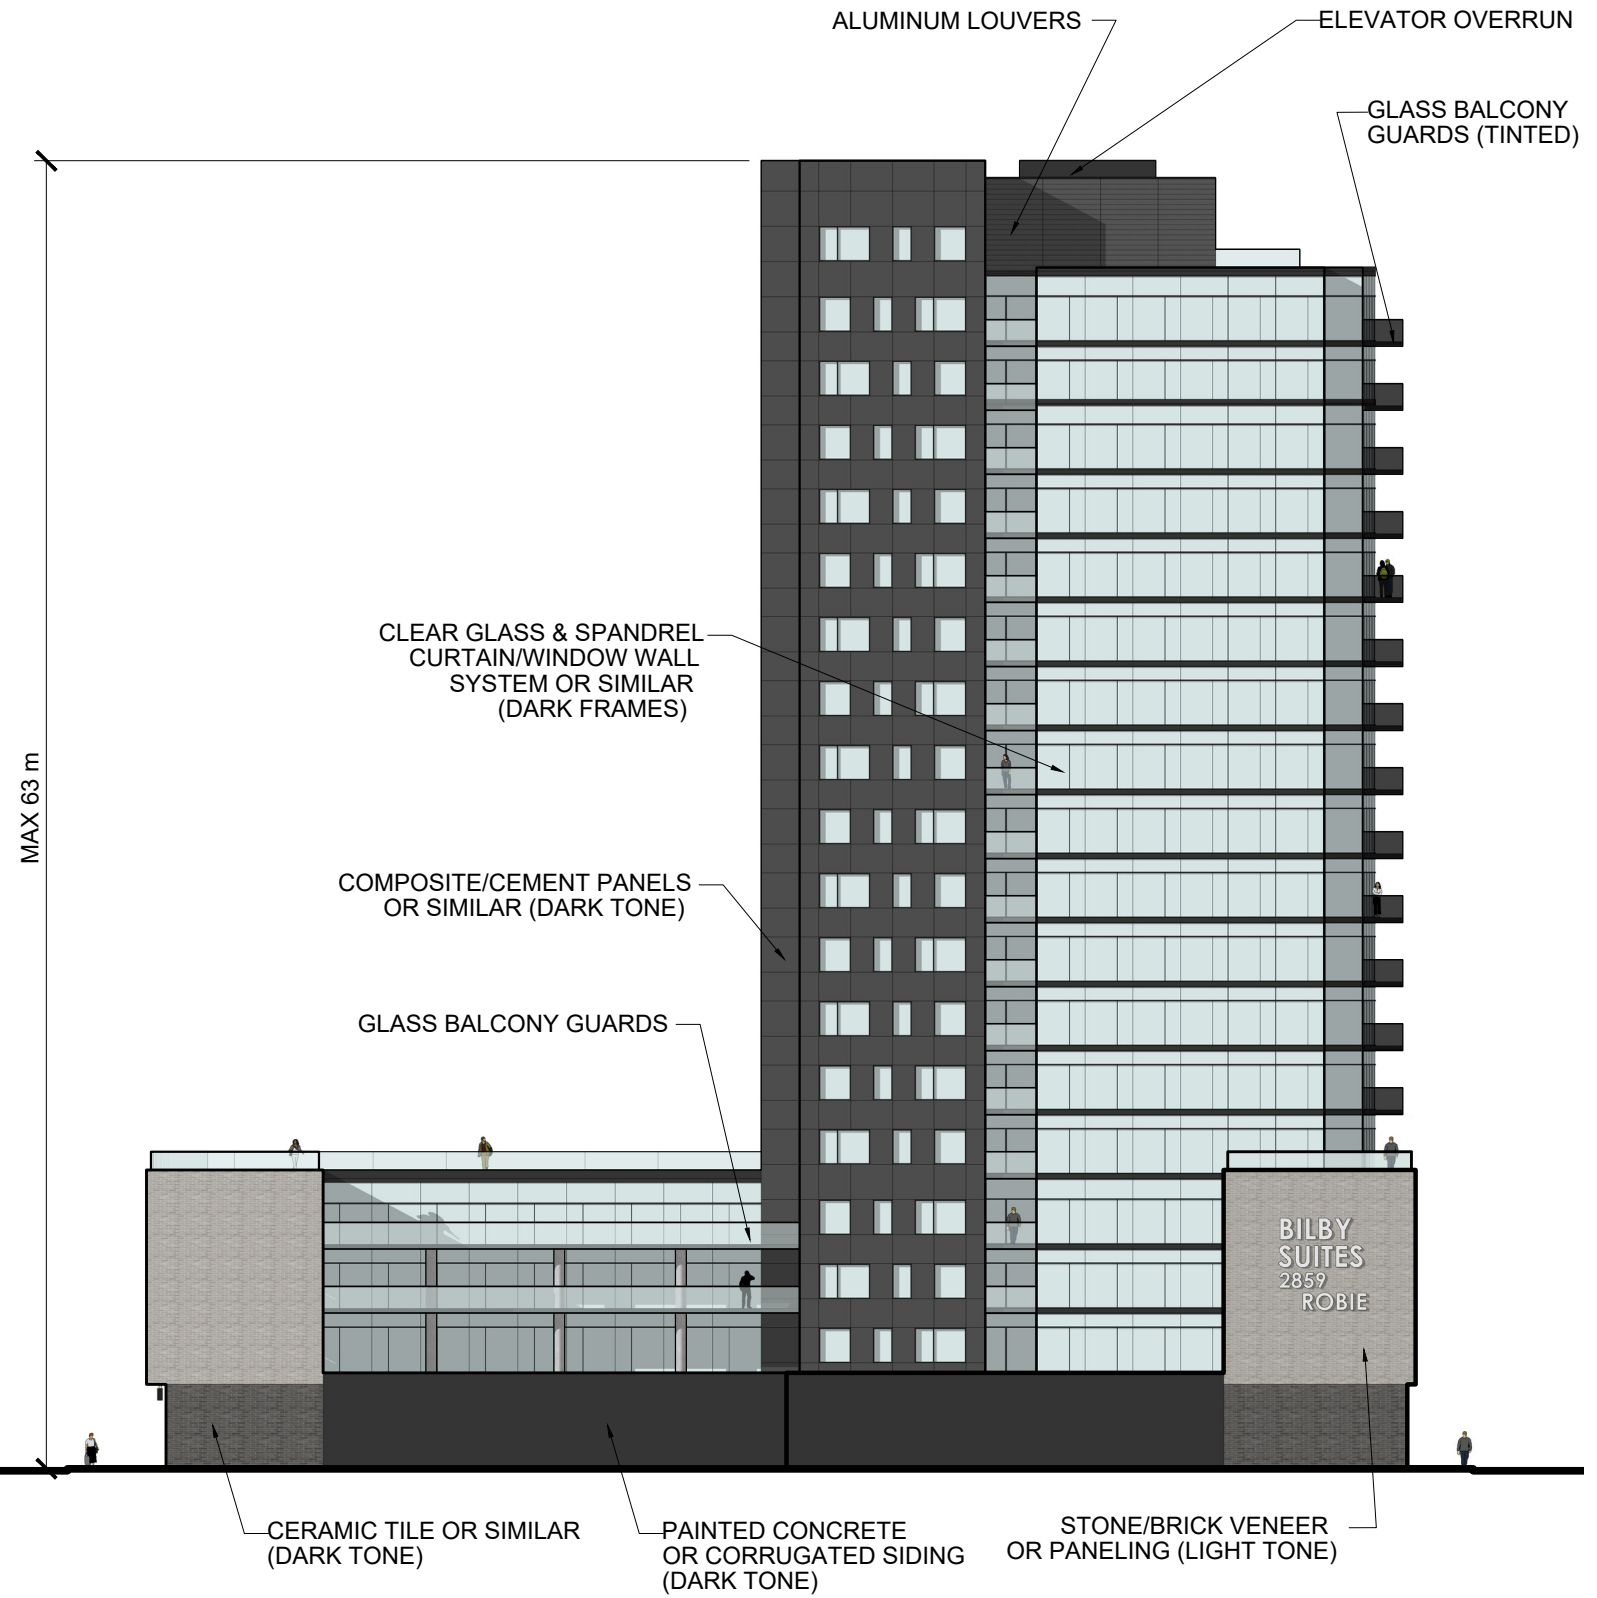

2 NORTHEAST ELEVATION
A09 SCALE: 1" = 30'=0"

