



Attachment B: Concept Plan

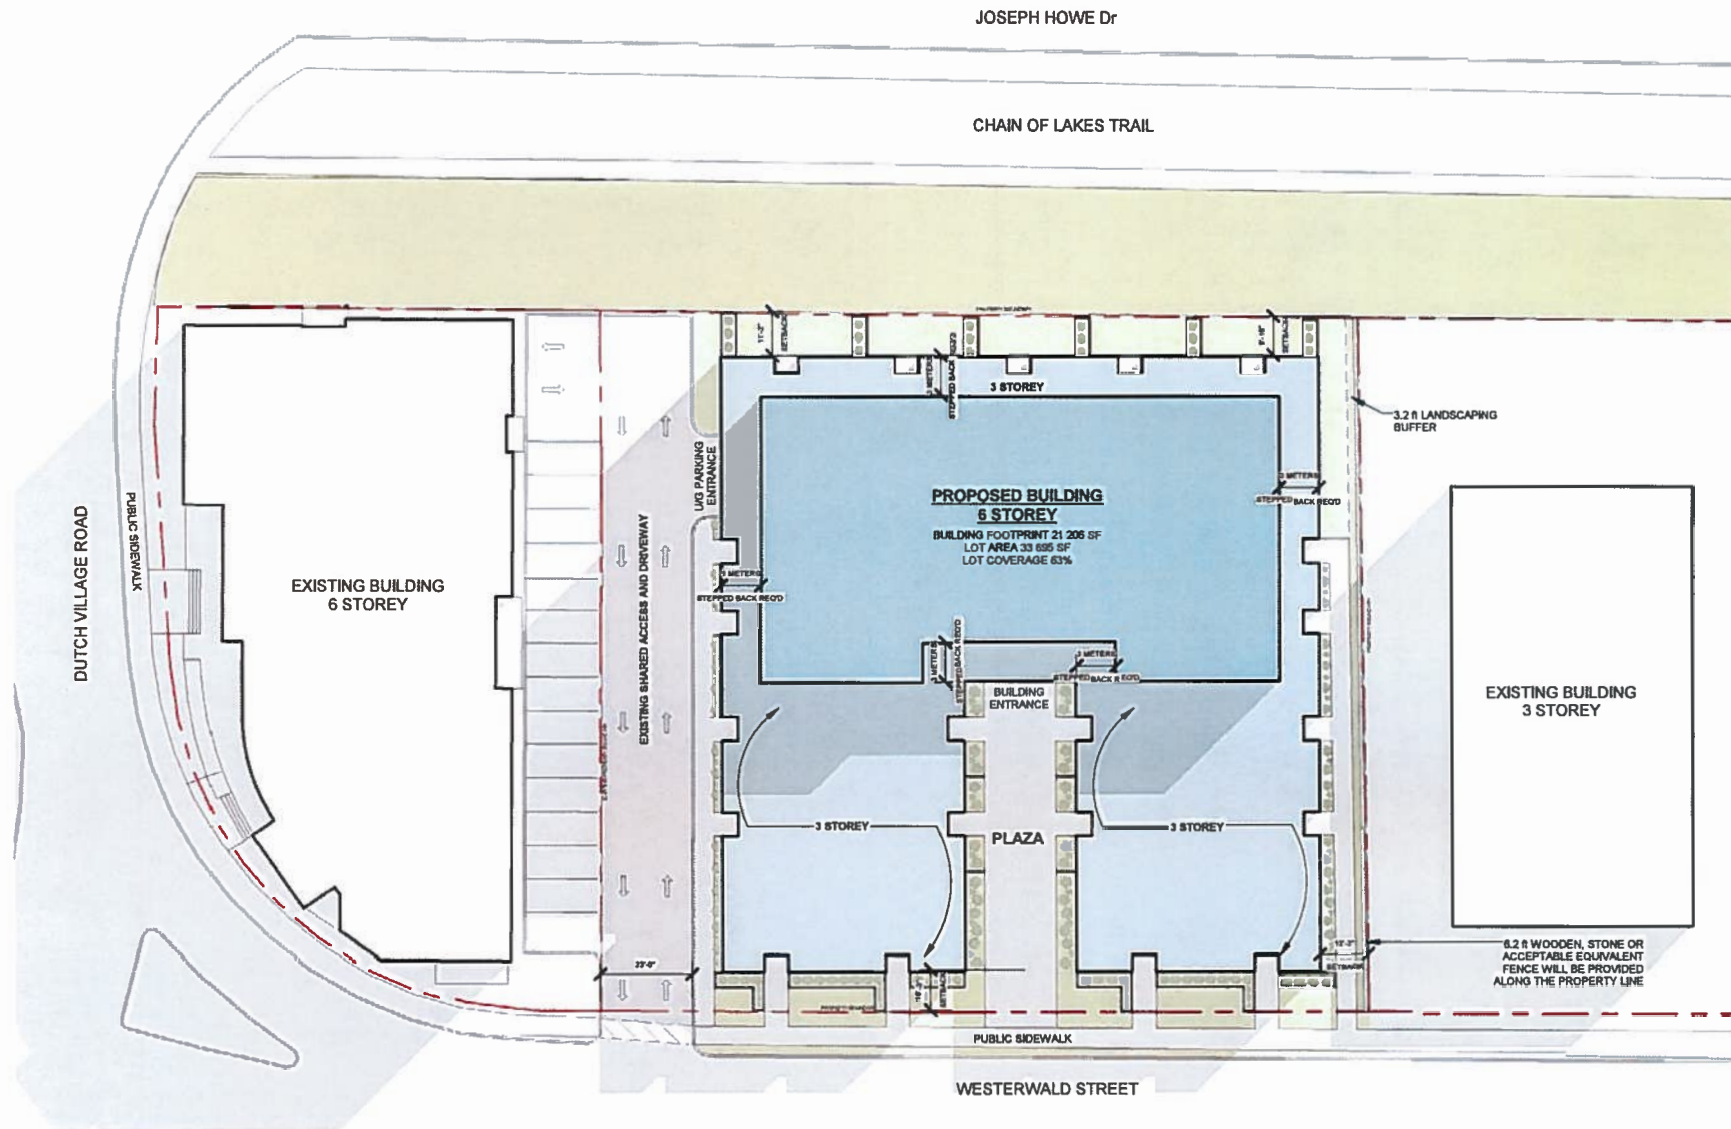

<p>WESTERWALD WESTERWALD STREET</p>	<p>SITE PLAN Figure 1</p>	<p>Project No: 2019-07 Scale: 1" = 30'-0" Date: OCT 2019</p>		<p>WM FARES ARCHITECTS</p>	<p>SP-01</p>
---	--------------------------------------	--	---	---------------------------------------	---------------------