


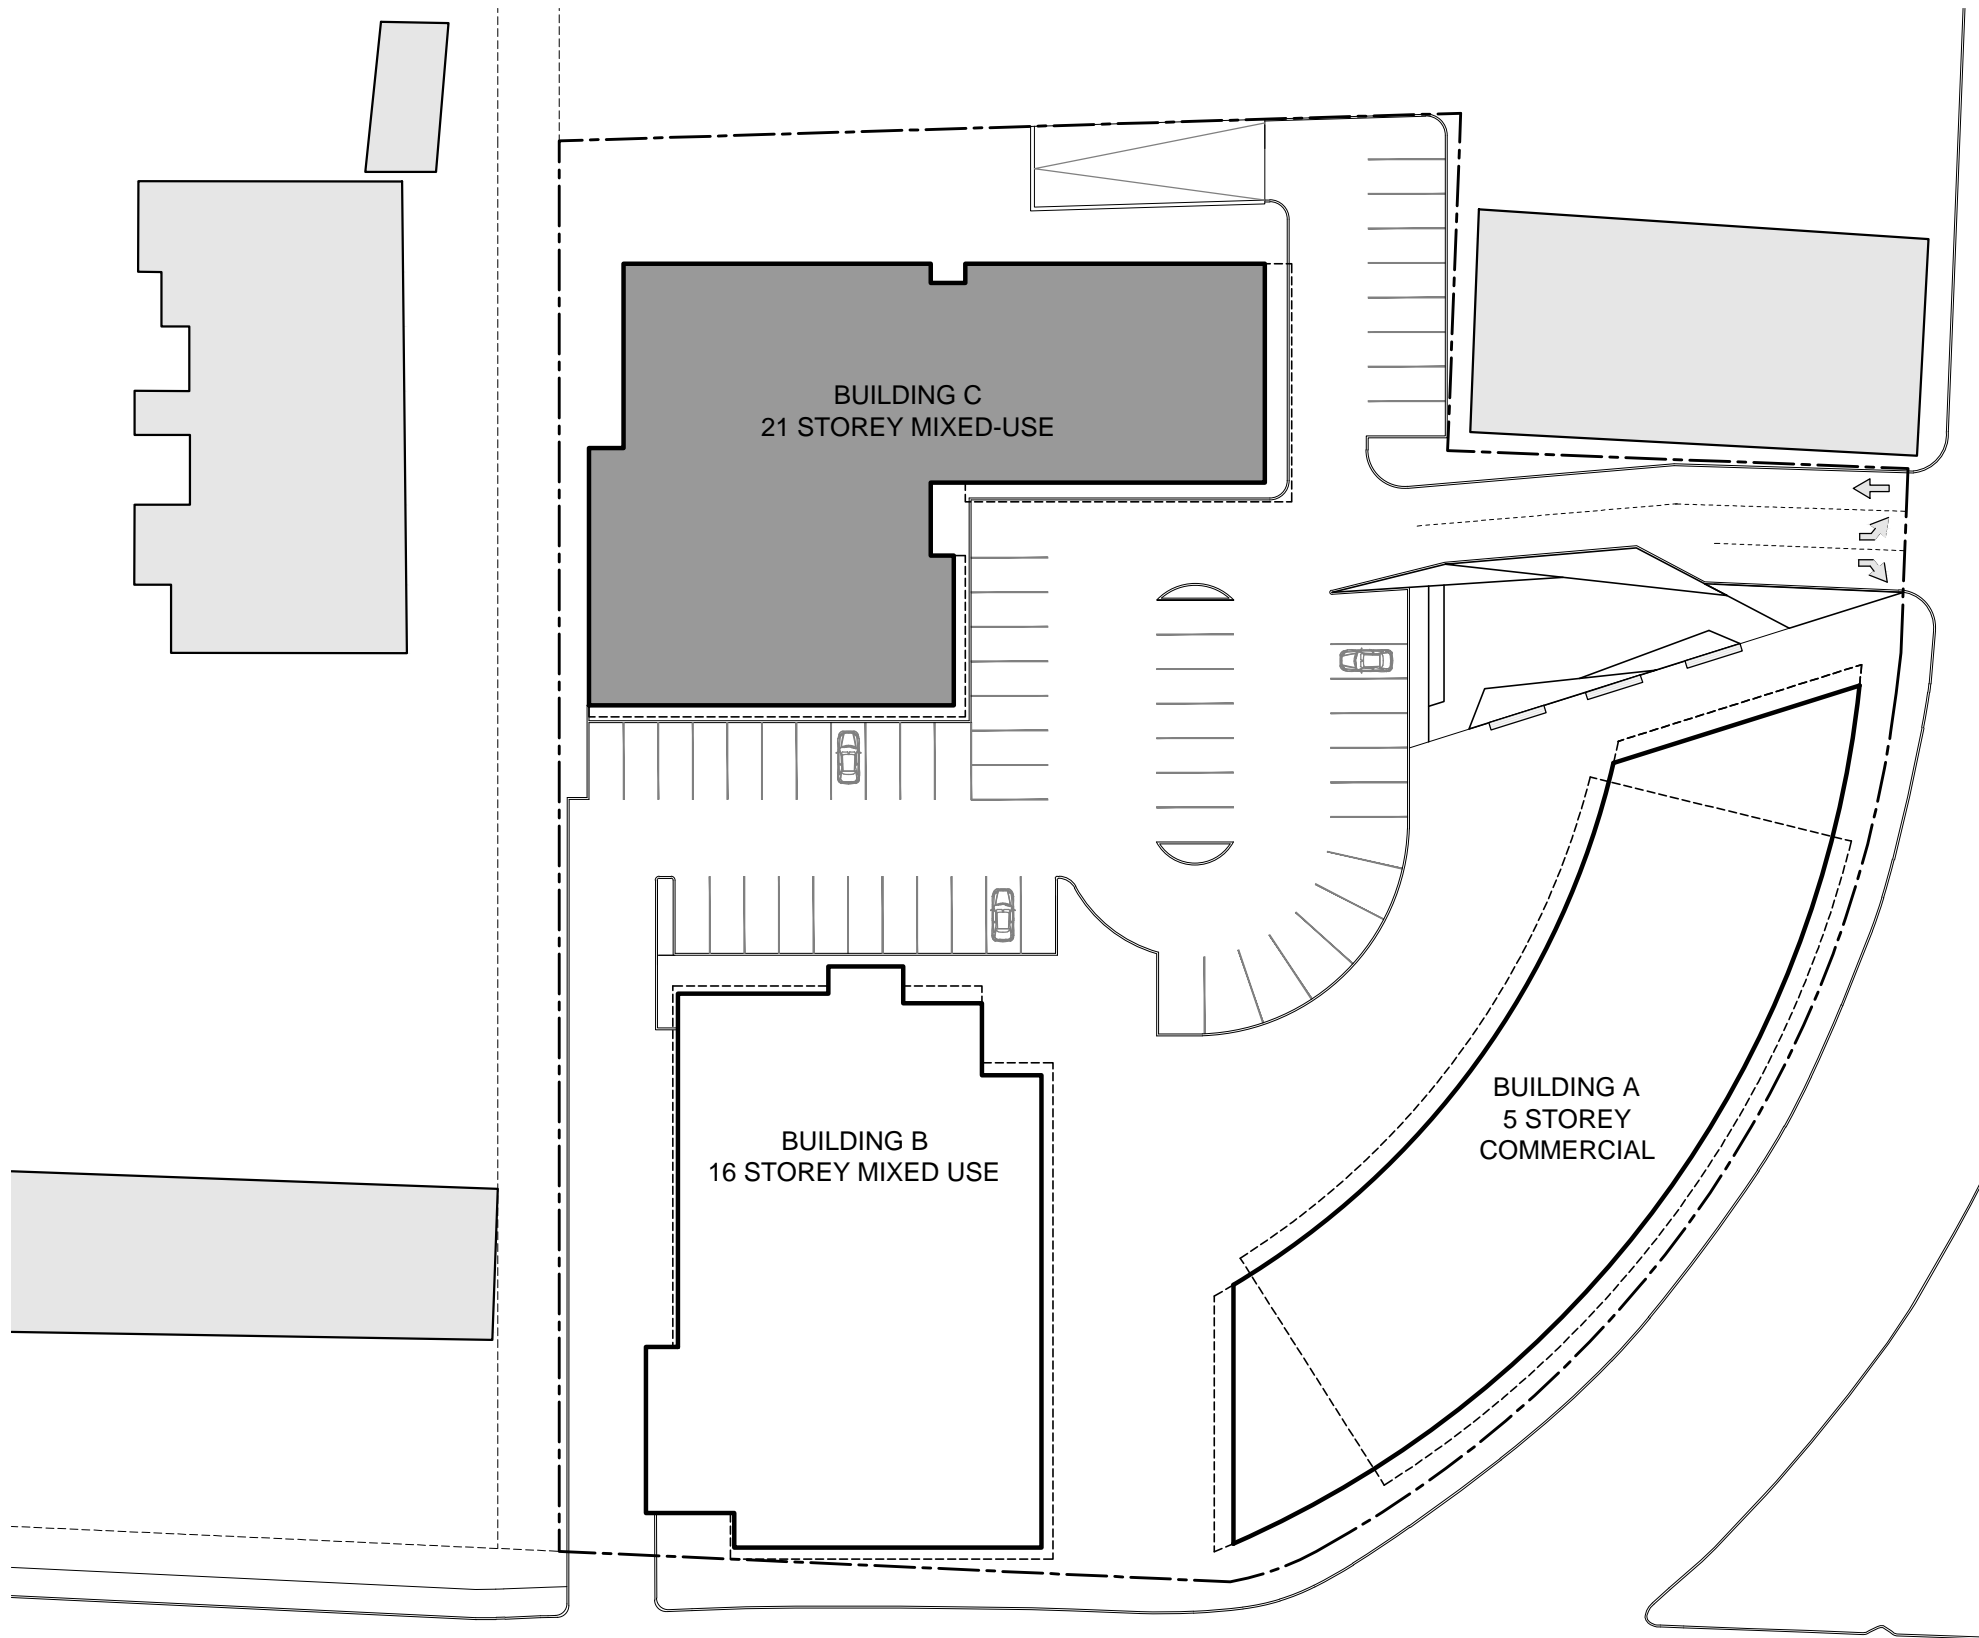




BUILDING C DRAWING PACKAGE

 



BUILDING C DATA TABLE					
LEVEL	1BR	1BR + DEN	2BR	3BR	TOTAL
GROUND	1	1	2		4
200-400	3	12	18	3	36
500-800	12	8	28		48
900-1900	33		76		109
2000	3		5		8
2100			1	2	3
TOTALS	52 (25%)	21 (10%)	130 (63%)	5 (2%)	208
DENSITY					
1 BR UNITS	73 x 2 ppl		146		
2+ BR UNITS	135 x 2.25 ppl		304		
TOTAL			450		
INDOOR AMENITY SPACE AREA (LEVEL 9):			± 1,250 SF		
OUTDOOR AMENITY SPACE AREA (LEVEL 9 TERRACE):			± 1,600 SF		
GROUND FLOOR COMMERCIAL RETAIL AREA:			± 7,190 SF		

 



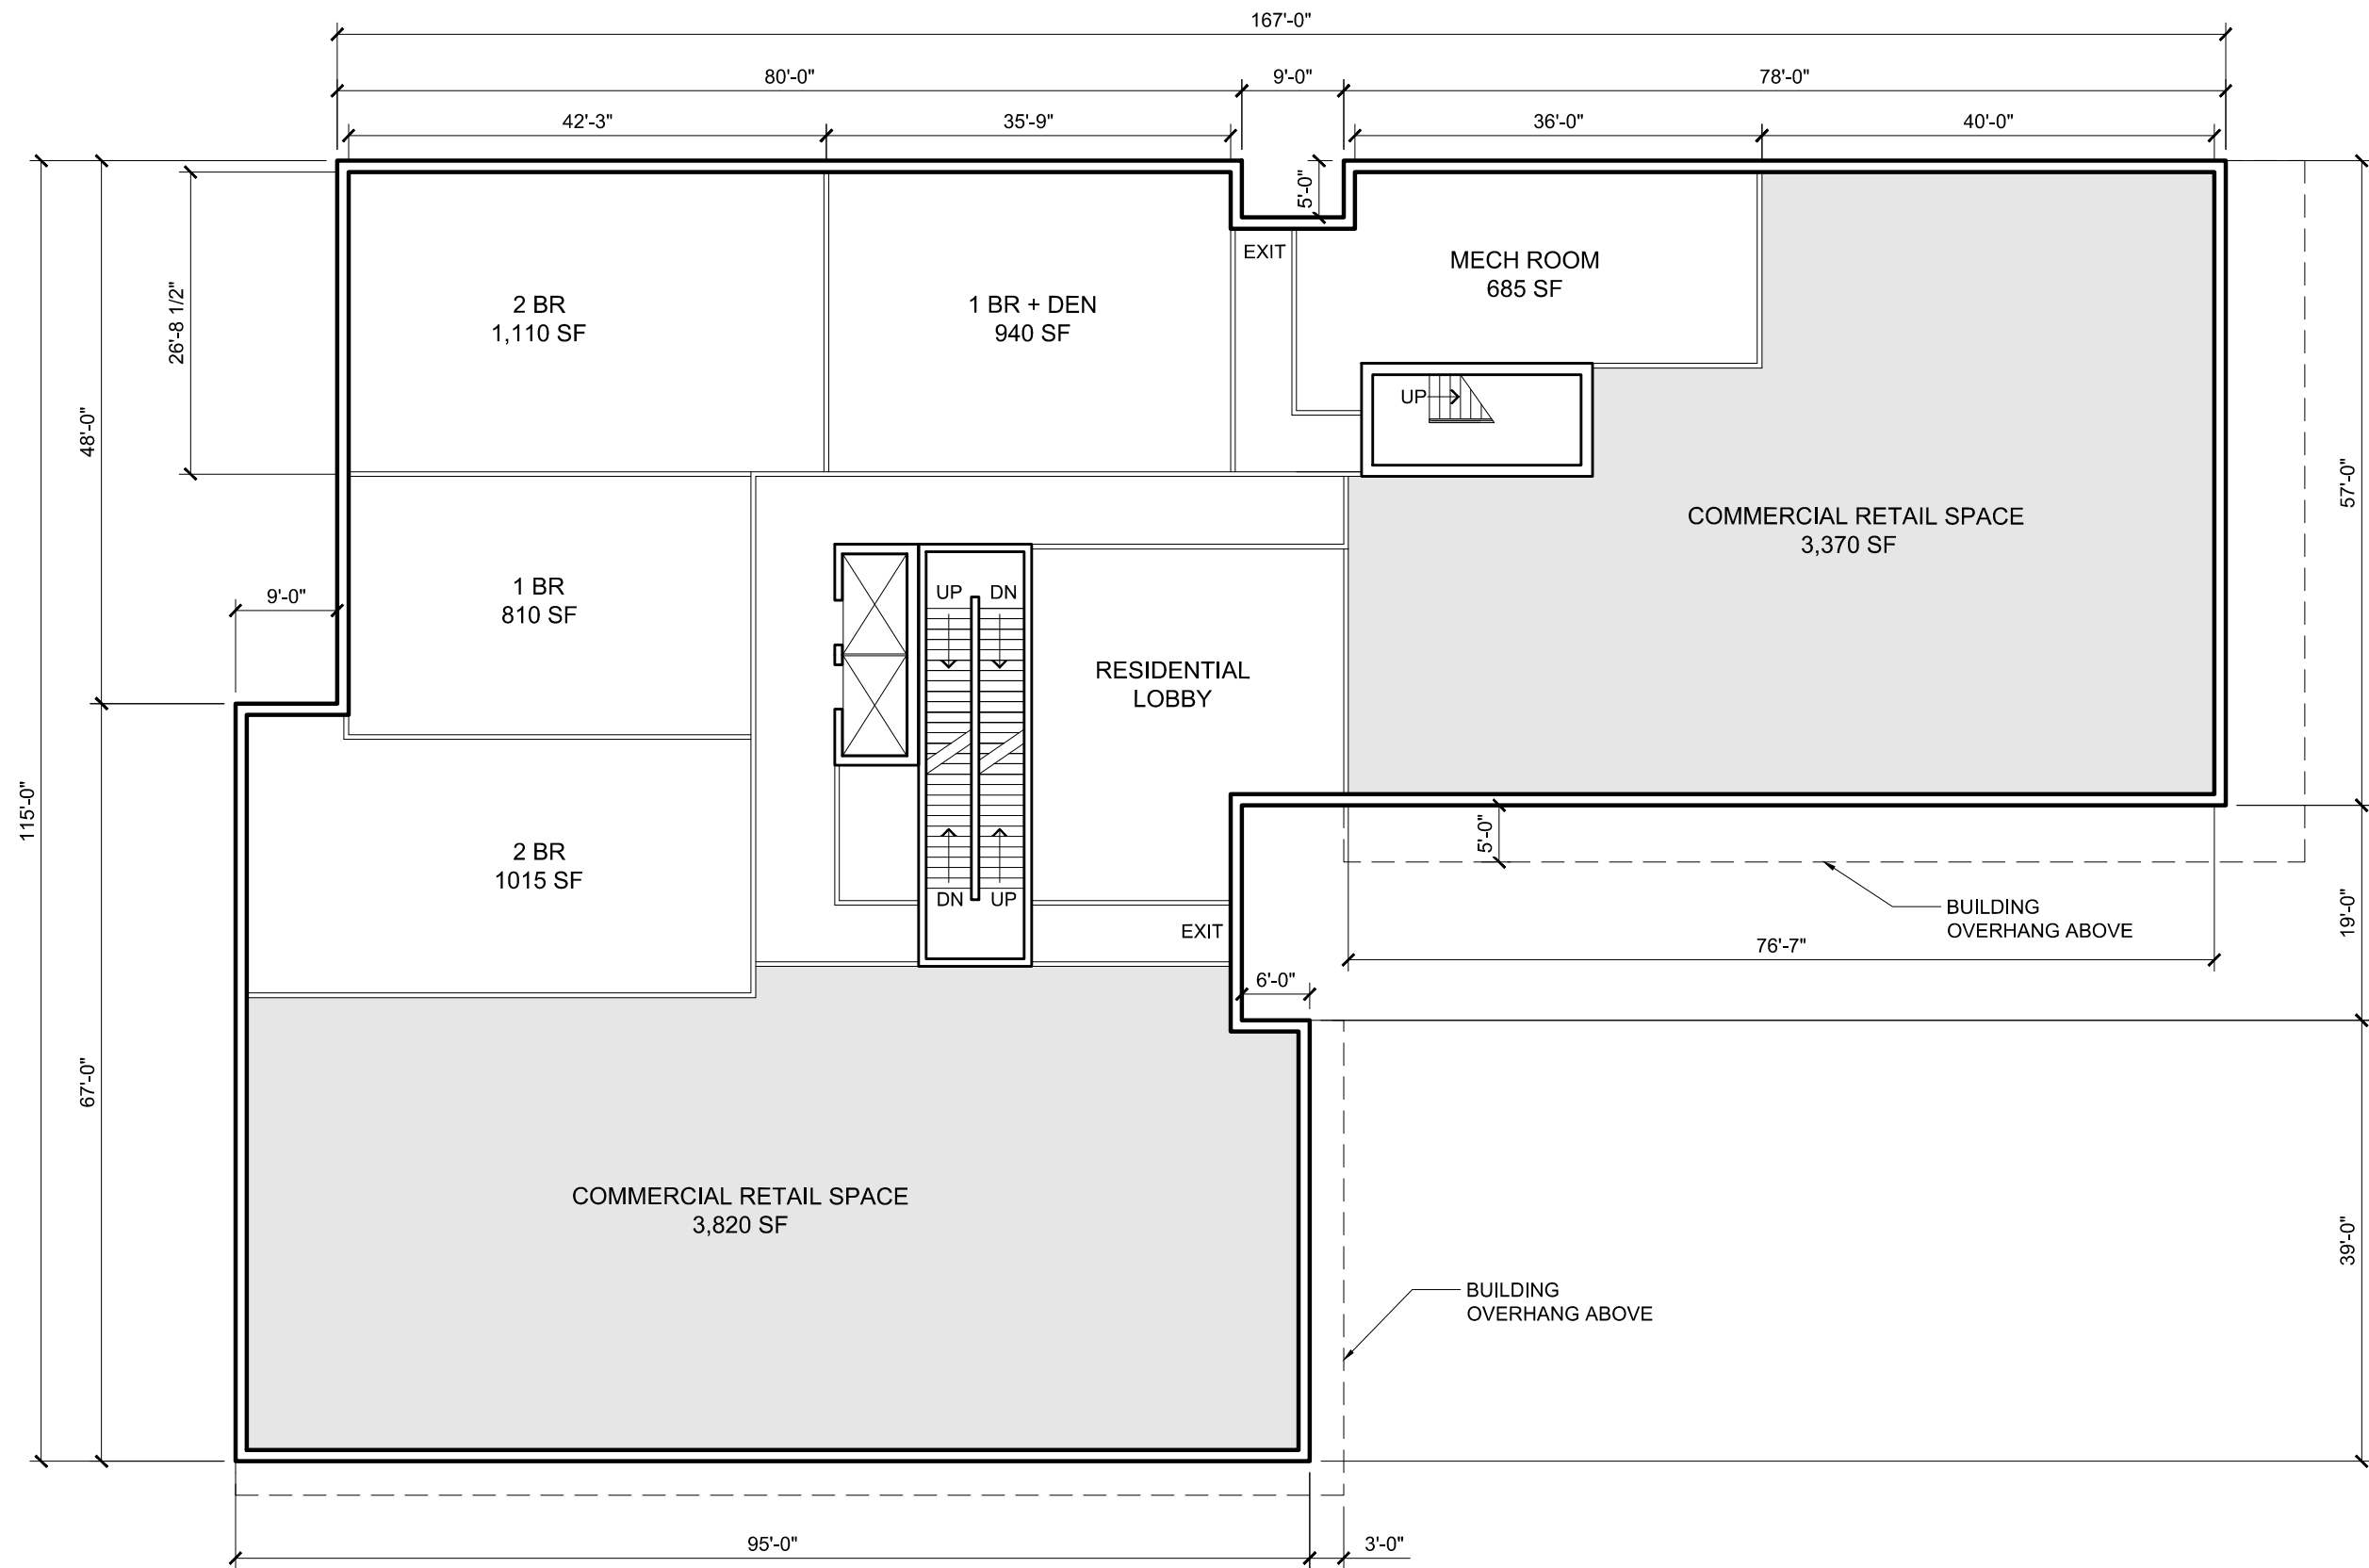


 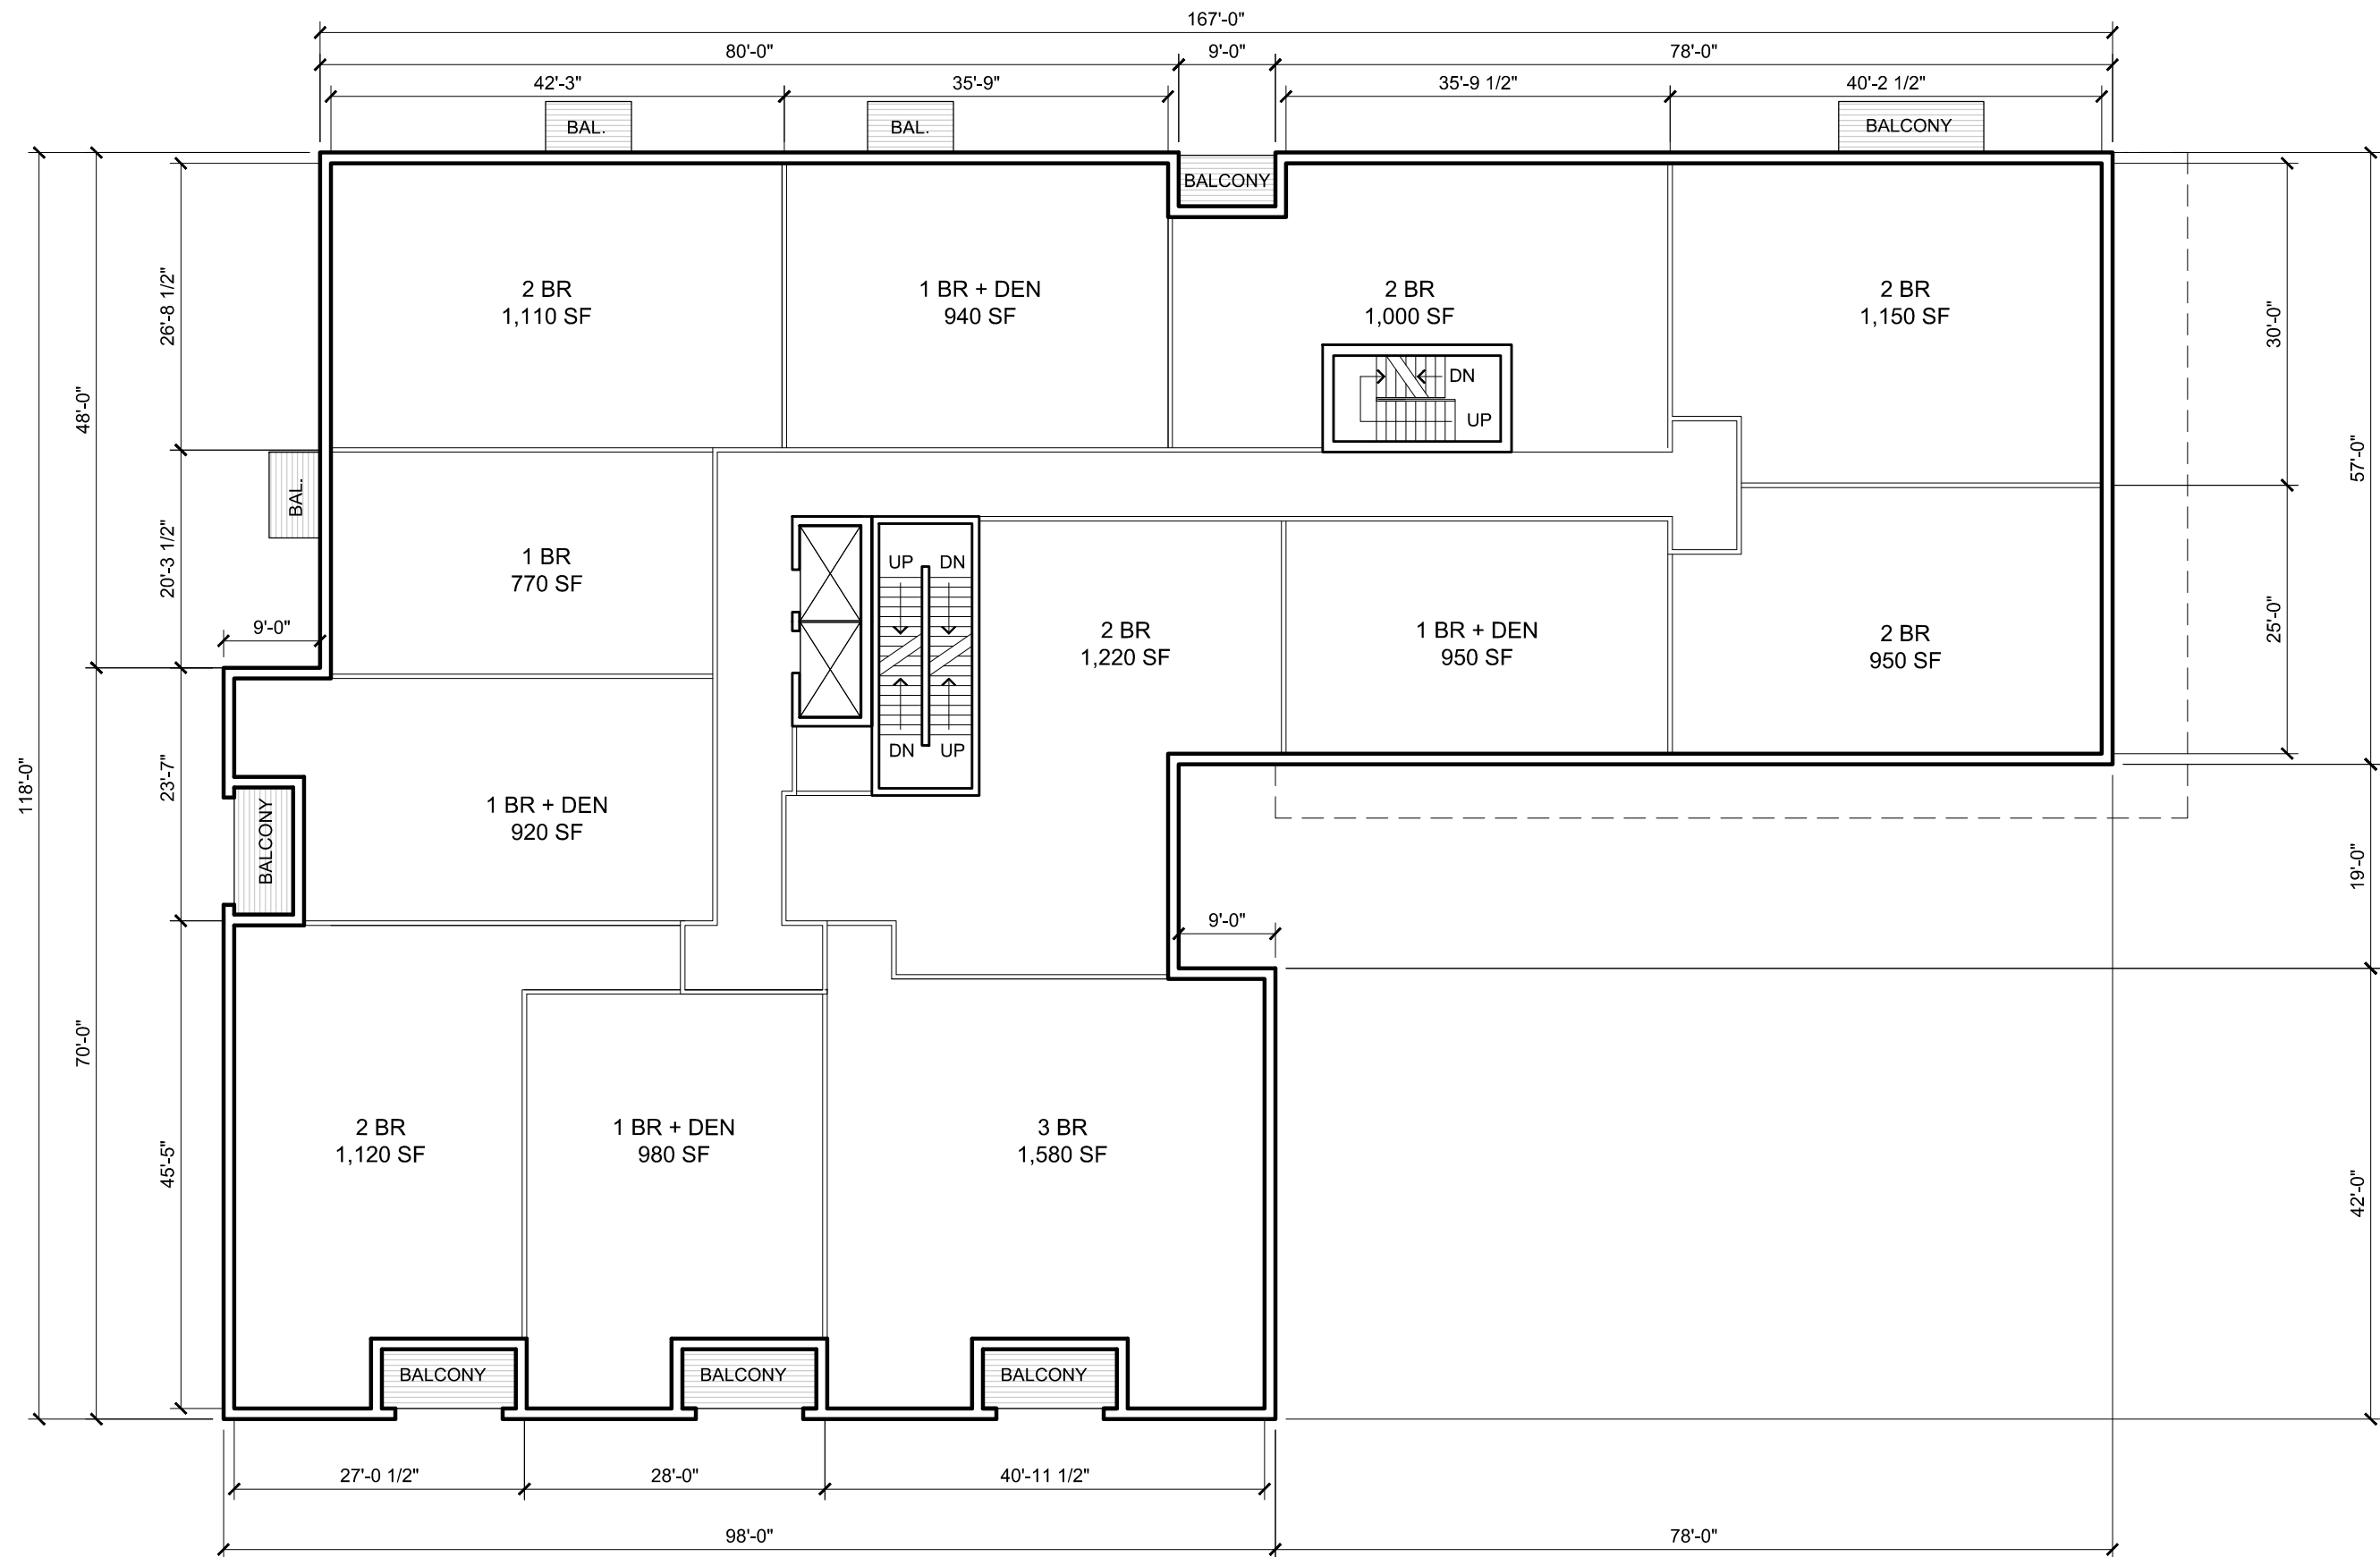


 

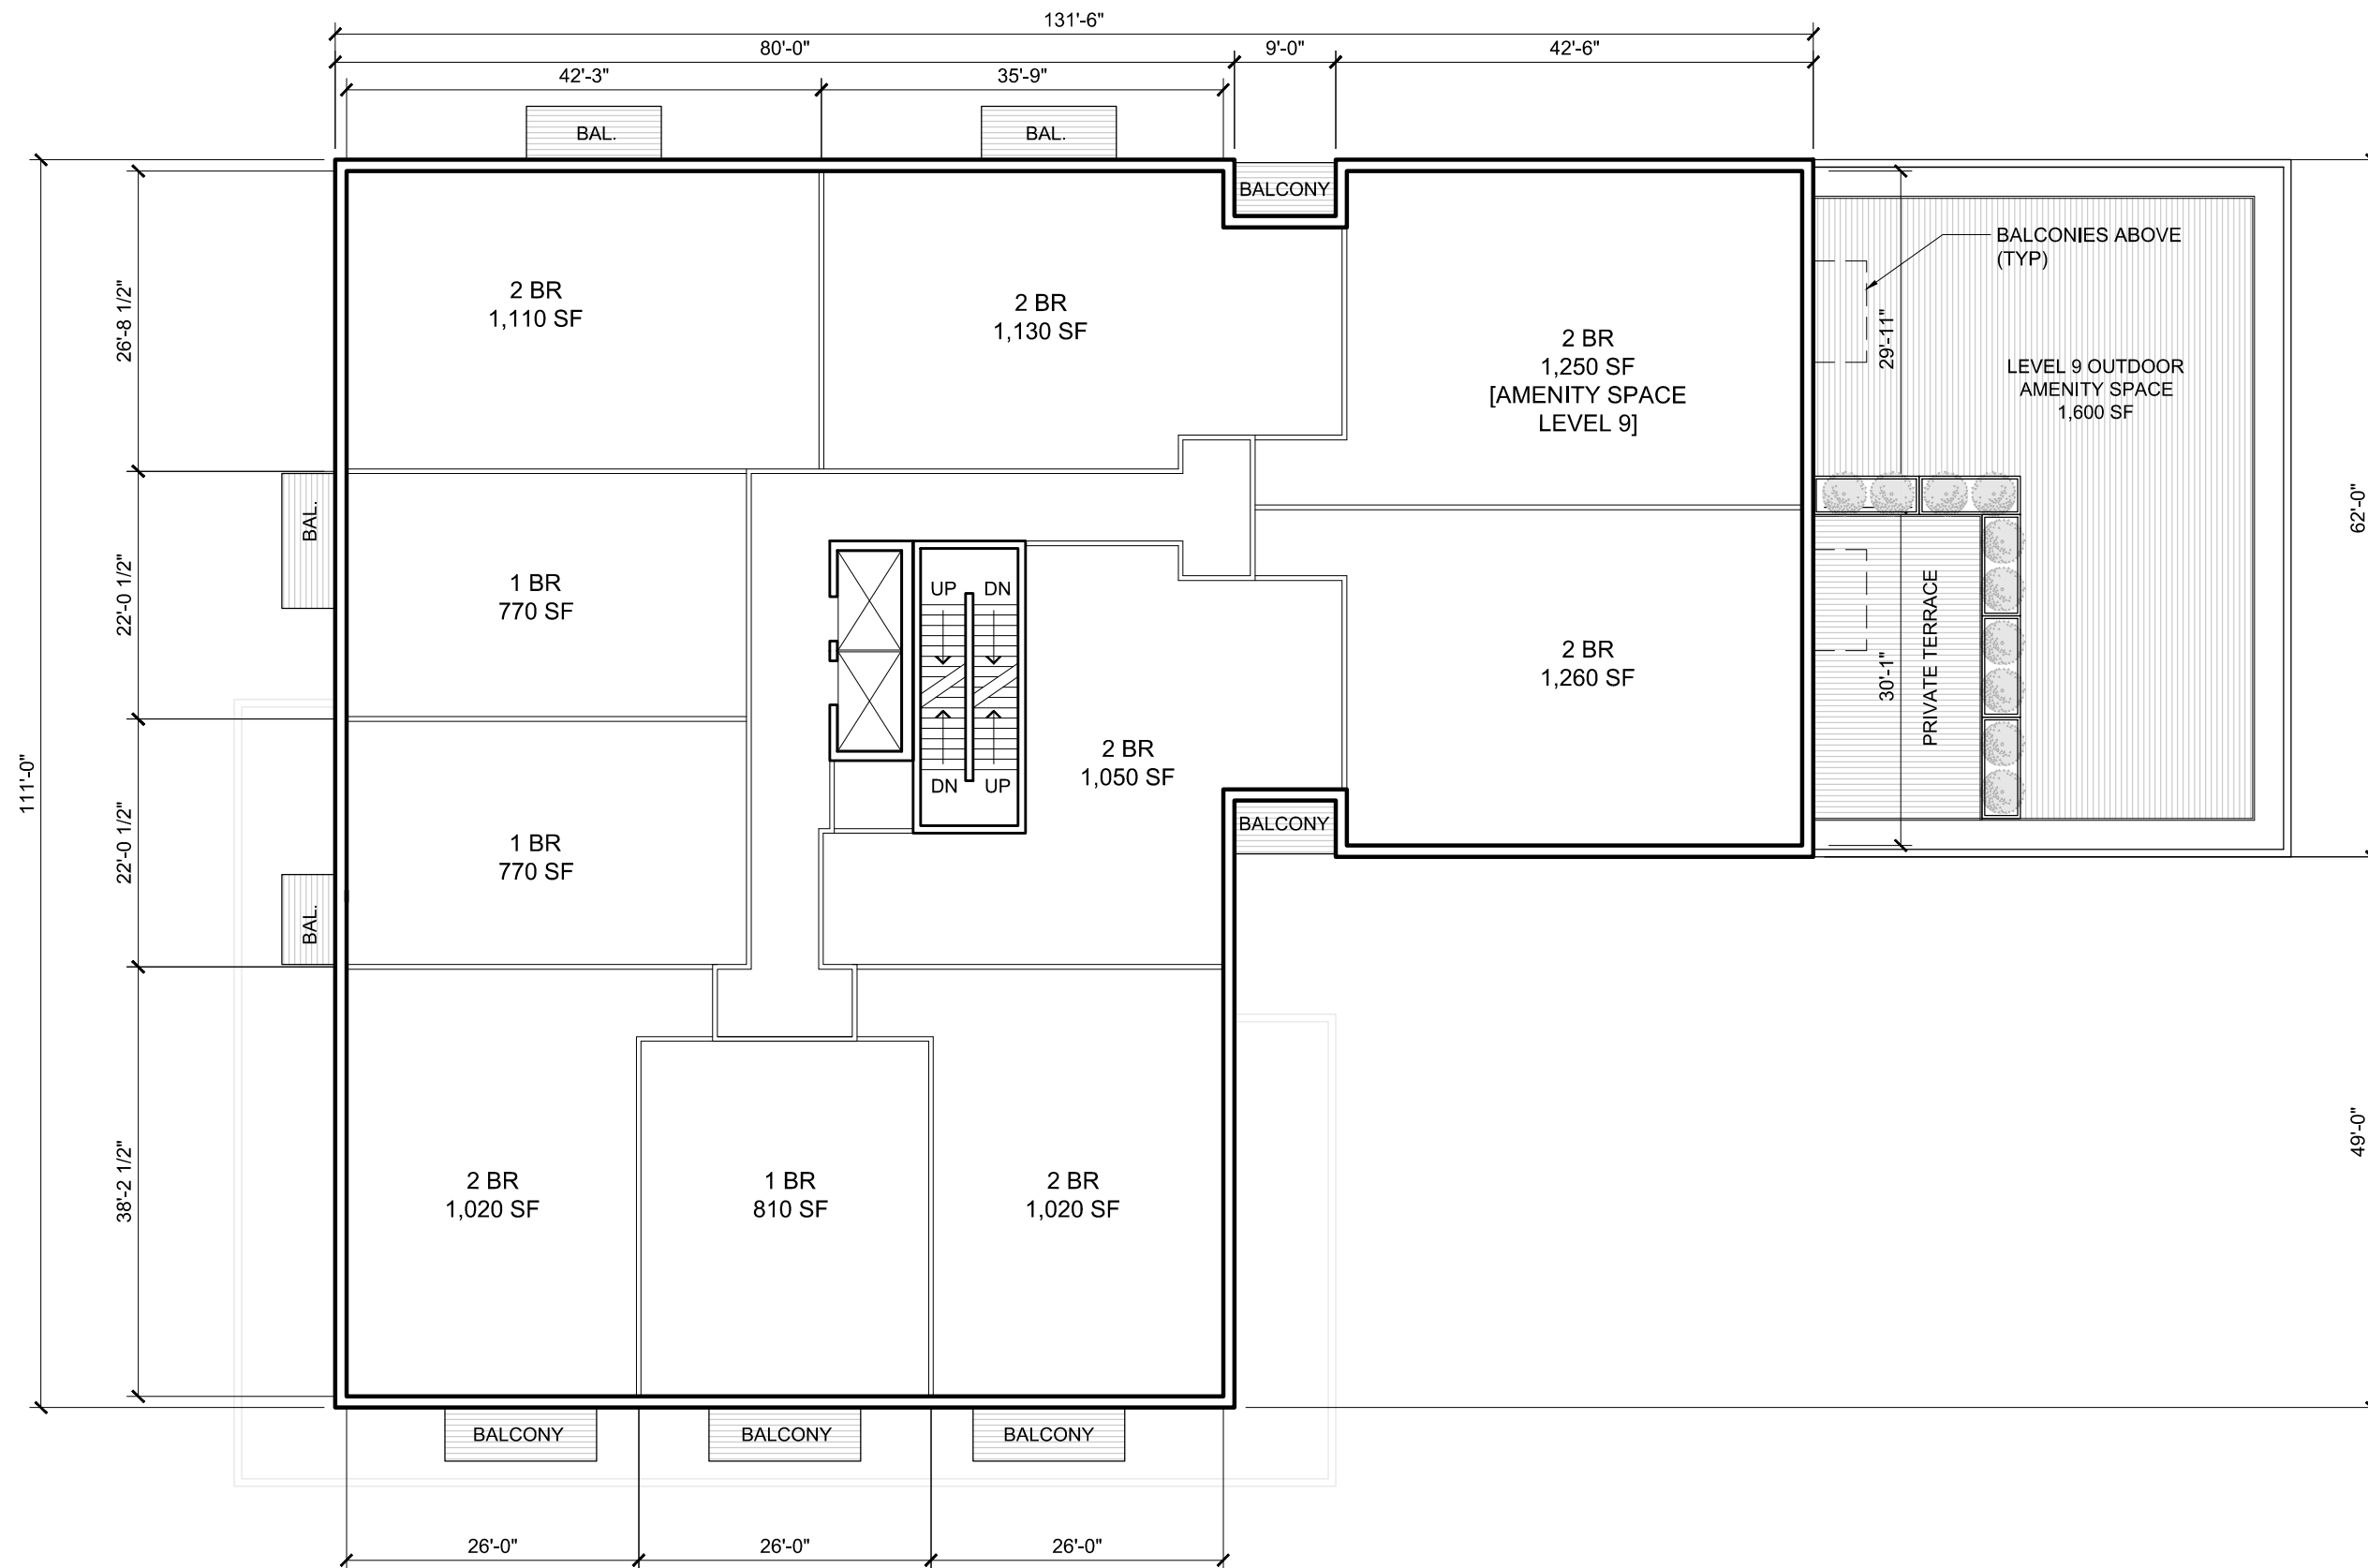


 

 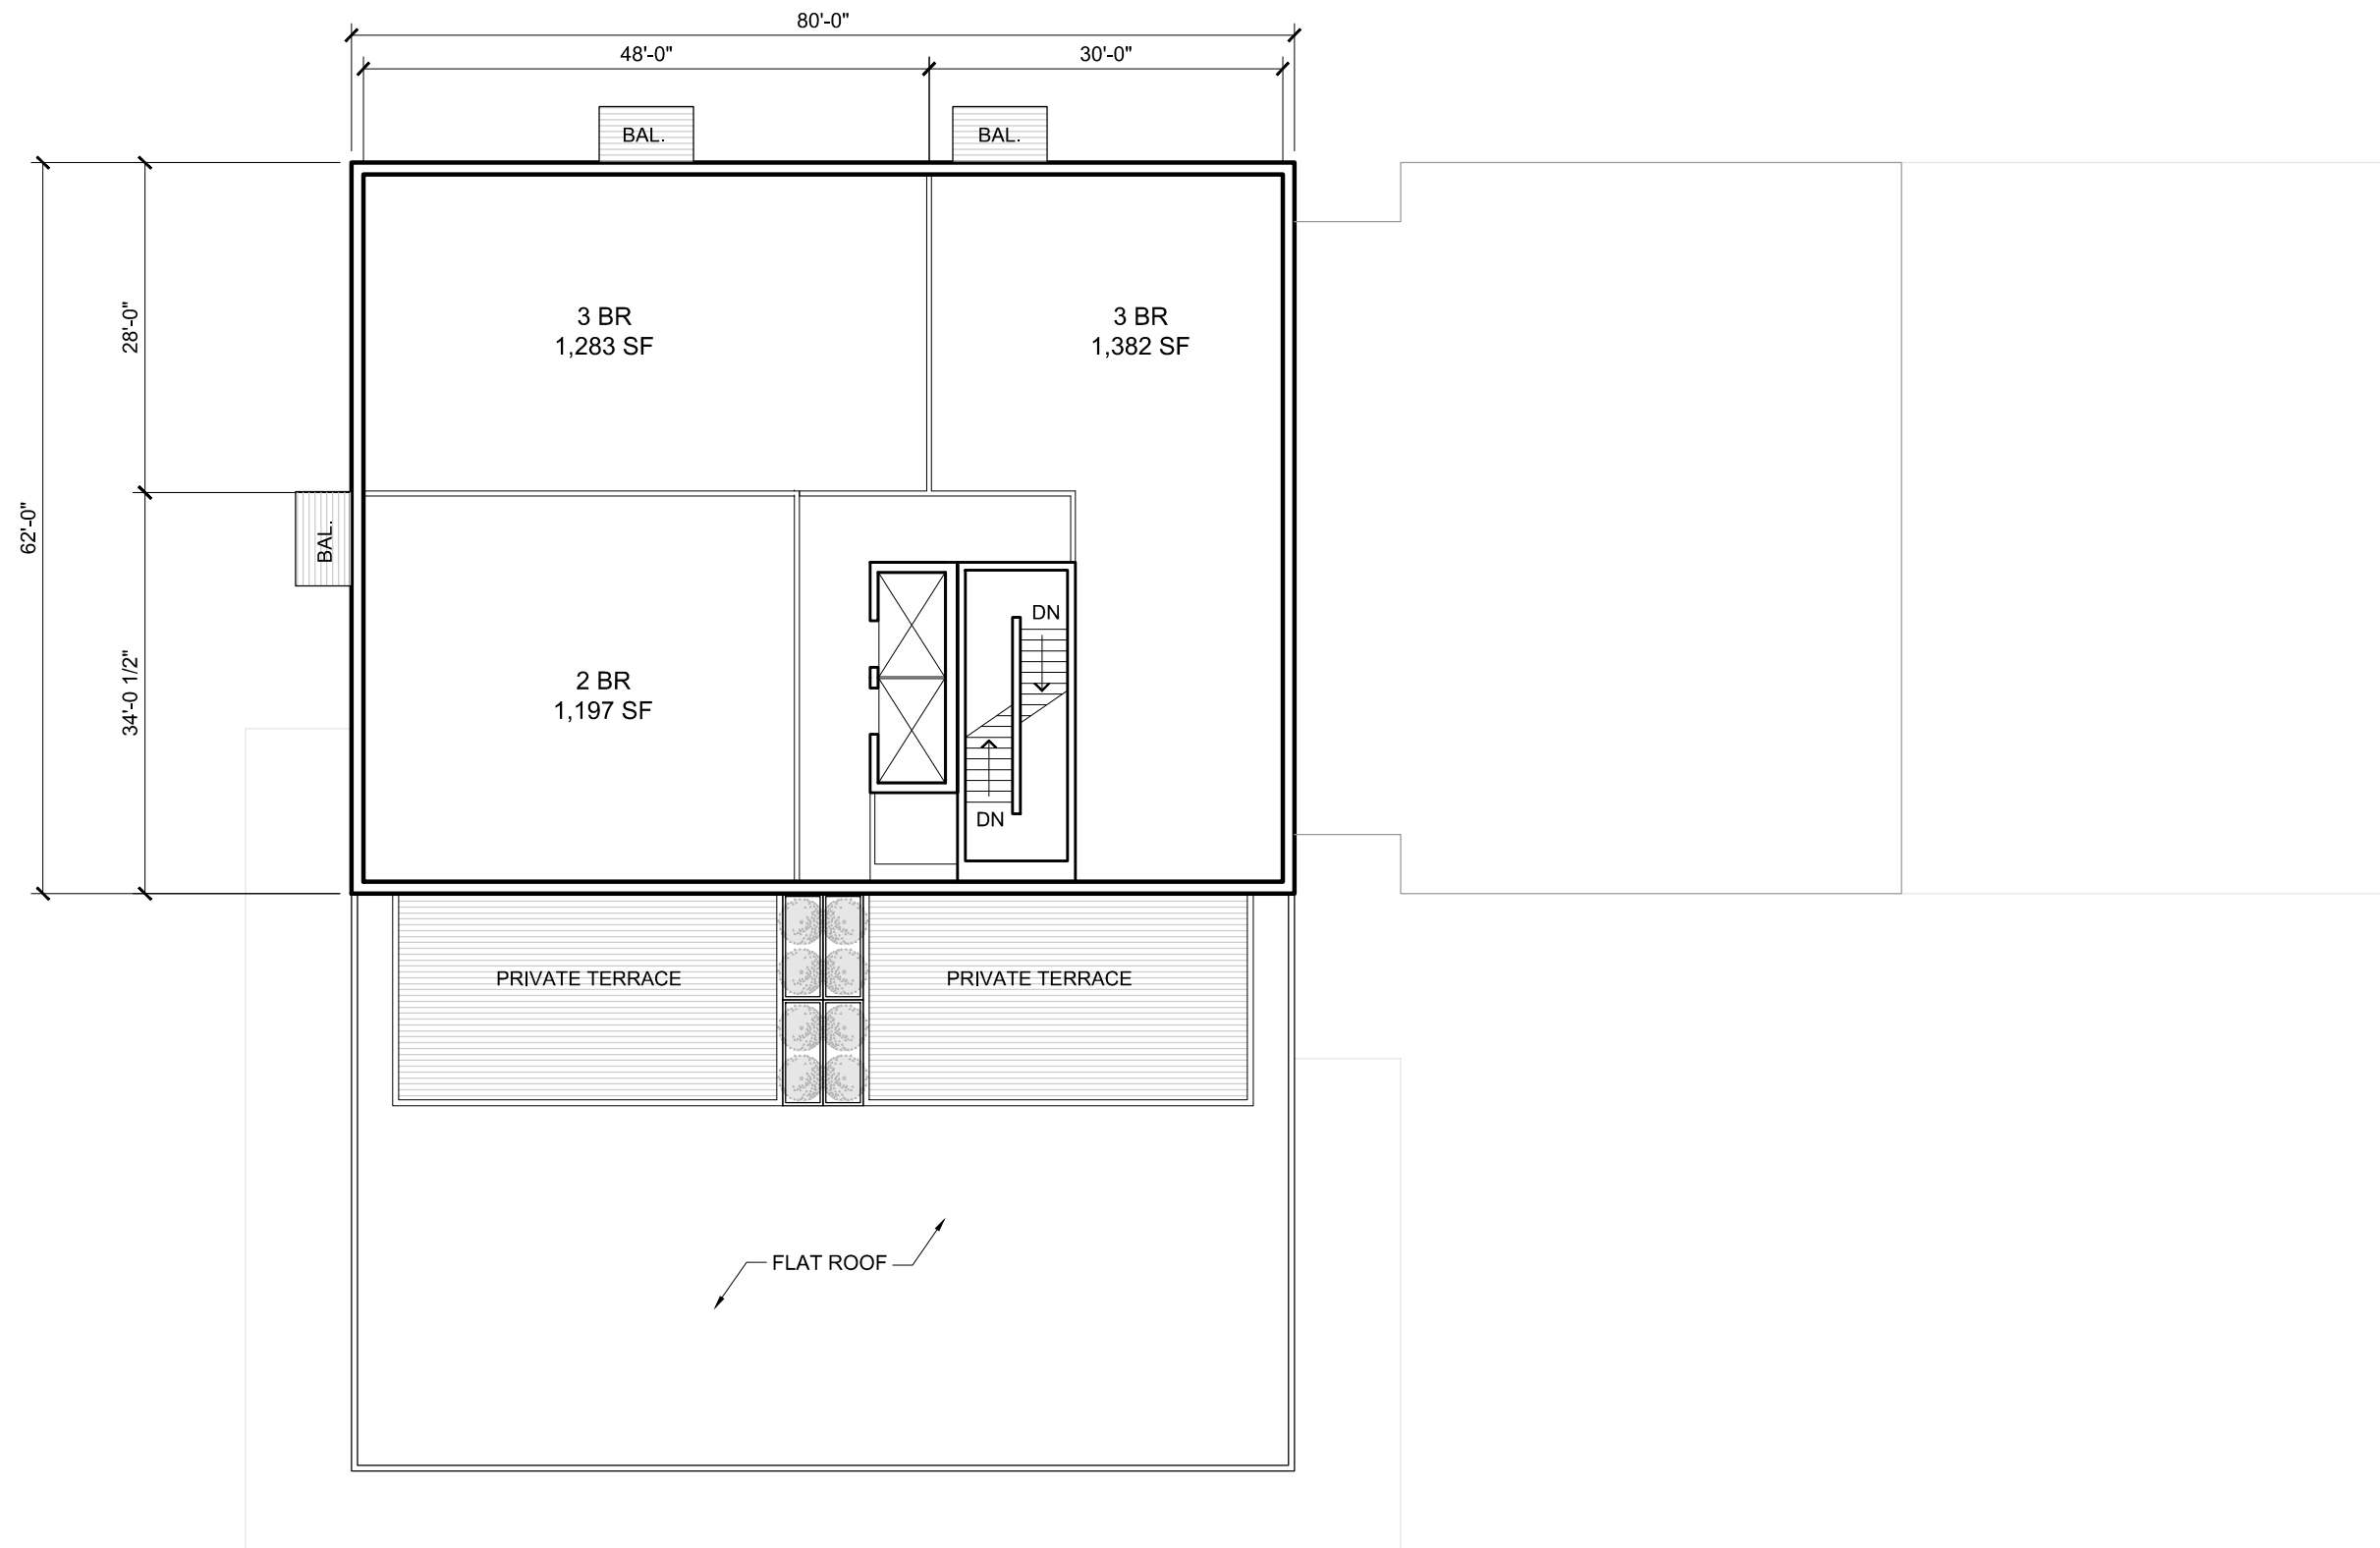

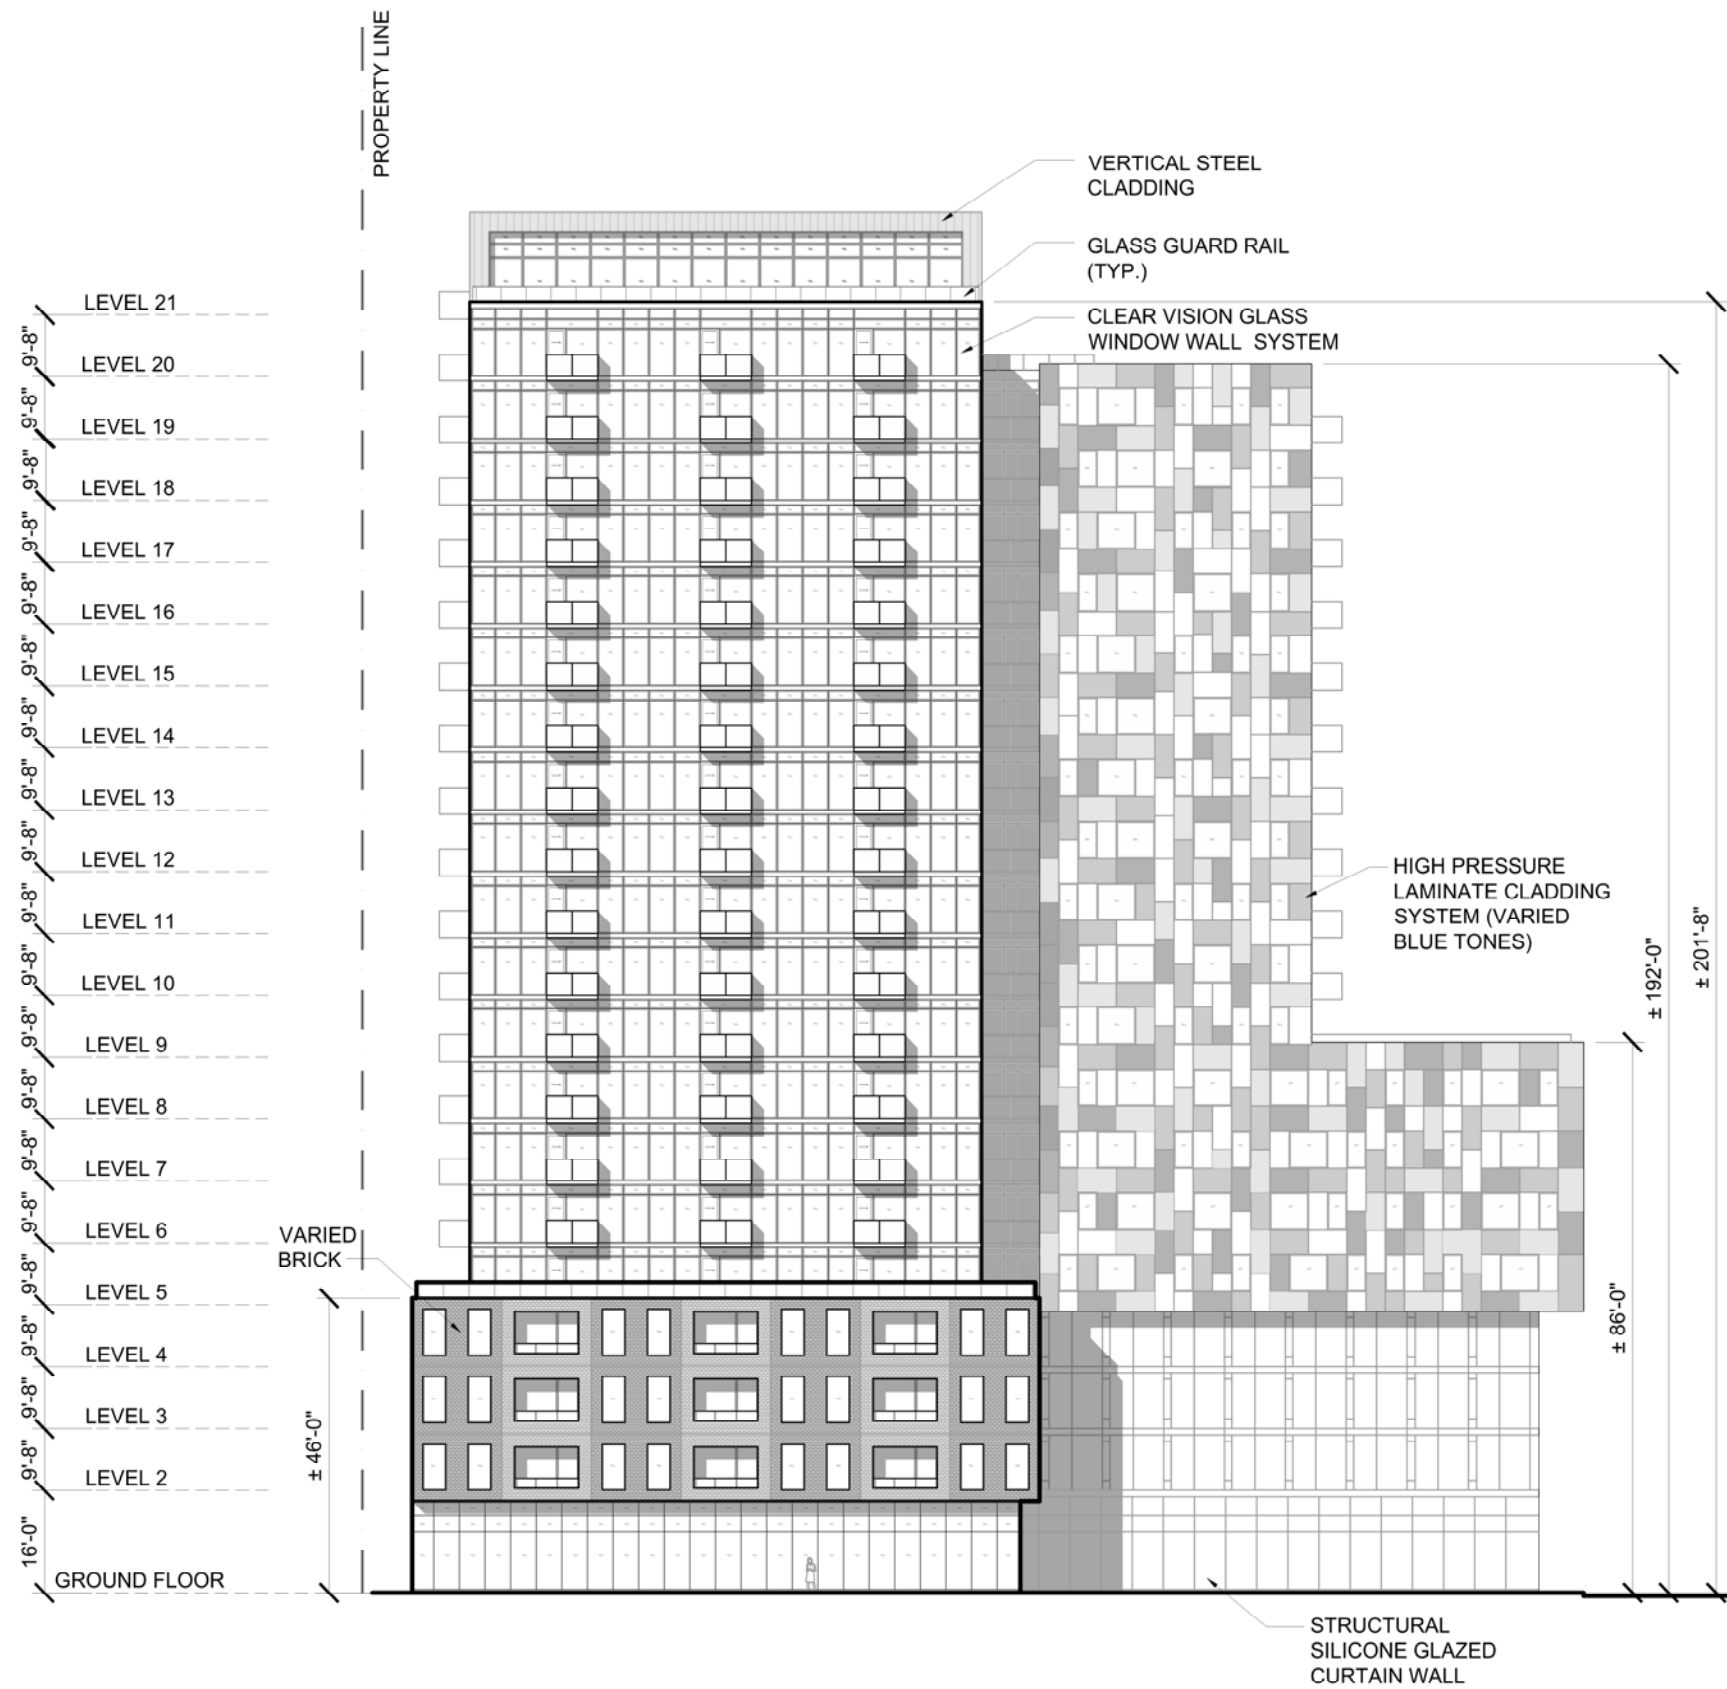

1 SOUTH ELEVATION
A07 SCALE: 1" = 30'-0"

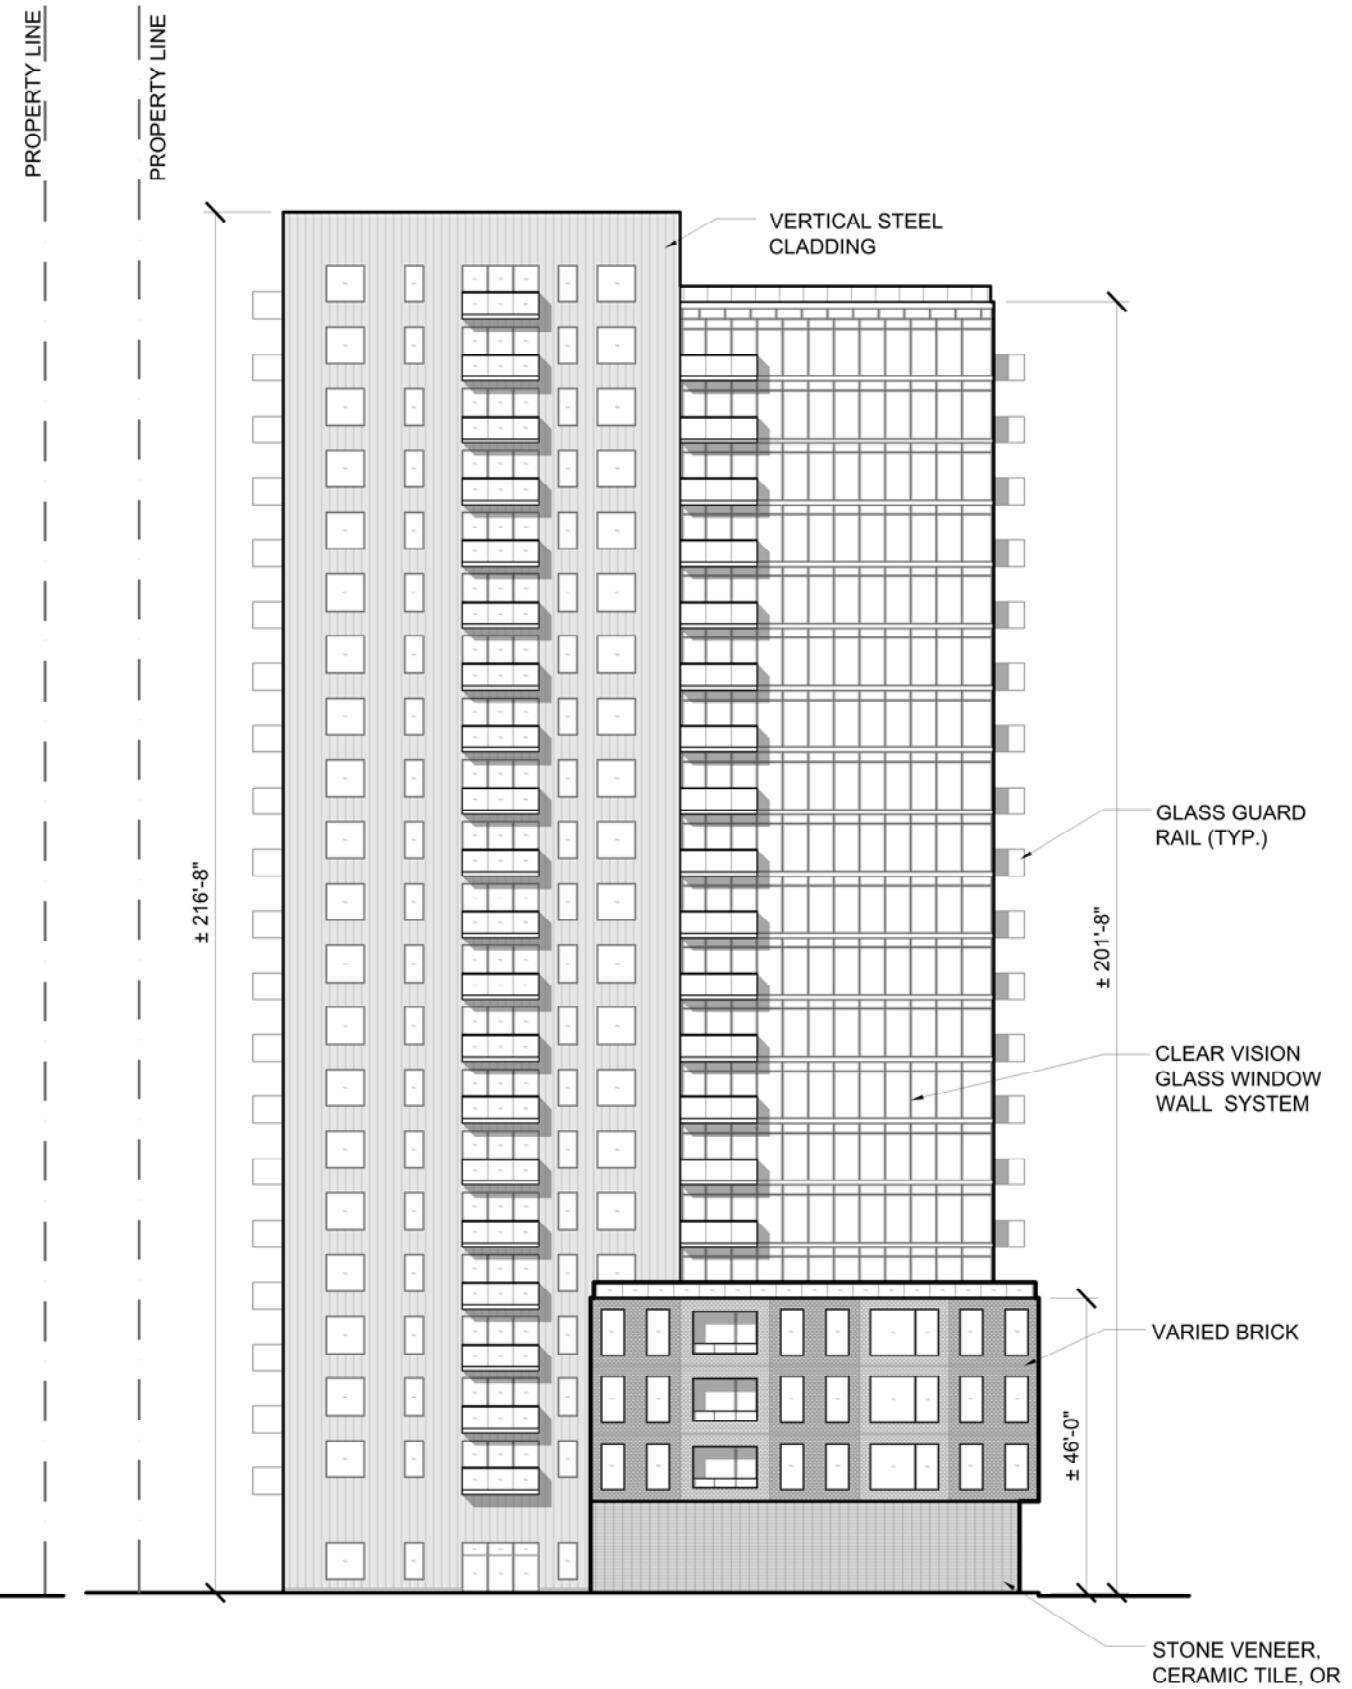

2 WEST ELEVATION
A07 SCALE: 1" = 30'-0"

