


**KEY PLAN**  
SCALE 1:50,000

**PLAN LEGEND**

- EXISTING PROPERTY BOUNDARIES
- - - PROPOSED PROPERTY BOUNDARIES

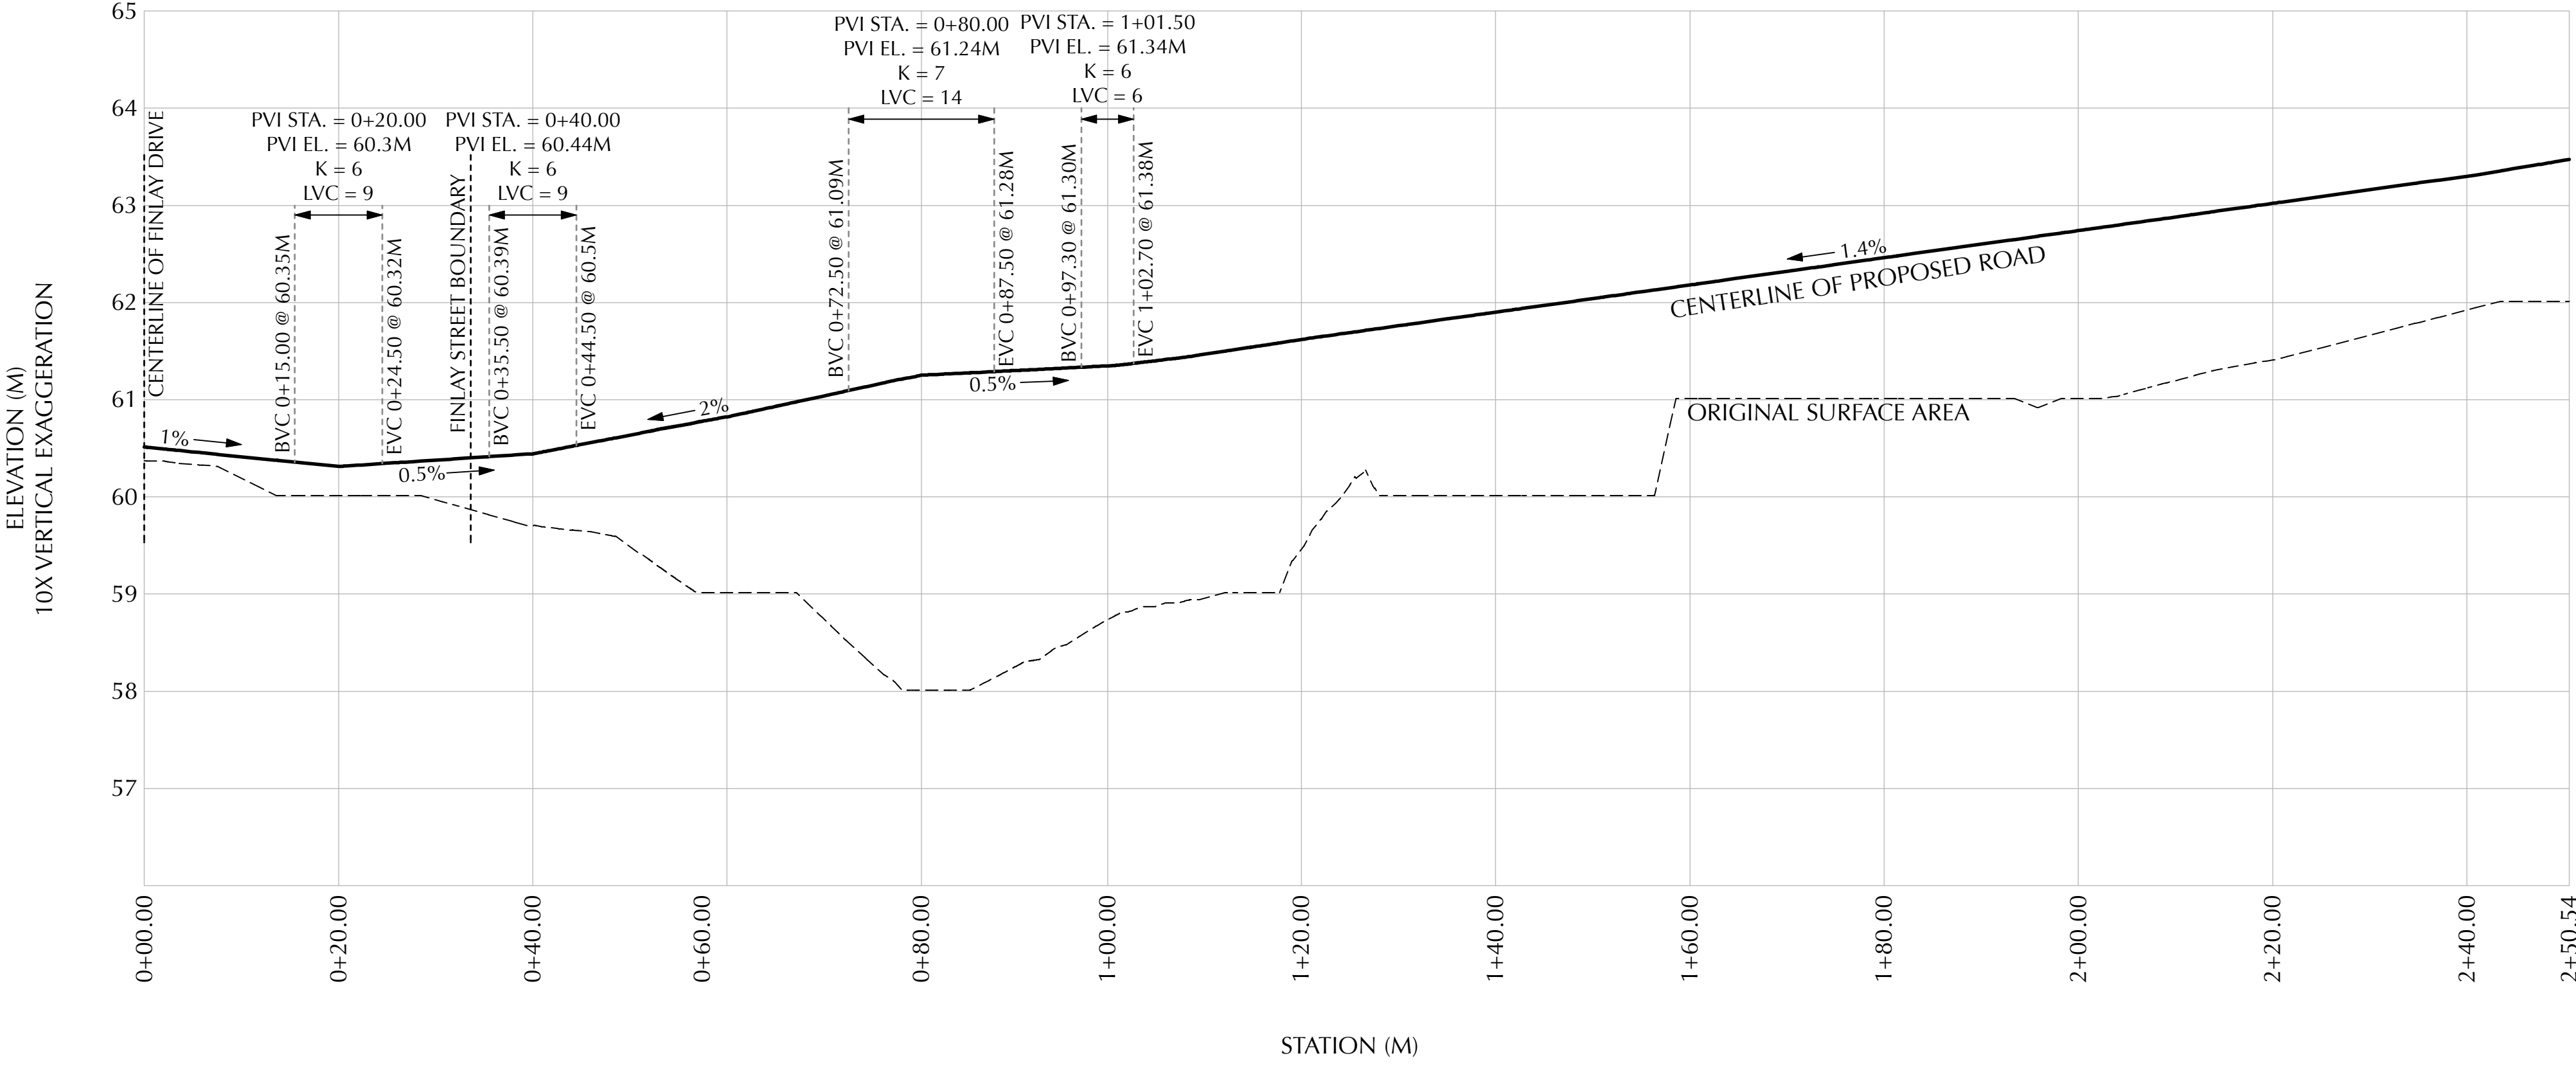

Date: **16-6-3**  
File name: **20160501\_PAD60Phase1.vwx**

No.	Date	Description	Appr'd
1	2016/06/03	CONCEPT PLAN SUBMISSION	TV

**DARTMOUTH CROSSING  
PAD 60 RESIDENTIAL**  
STA. 0+00.00 TO STA. 2+50.54

**CONCEPT PLAN SUBMISSION - PAD 60  
PLAN AND PROFILE**

Date	Drawn	Project No.
MAY 25, 2016	JH	03-640
Scale	Checked	Reference No.
1:500	TV	-
	Approved	
	TV	
	Sheet	
	1 OF 3	