


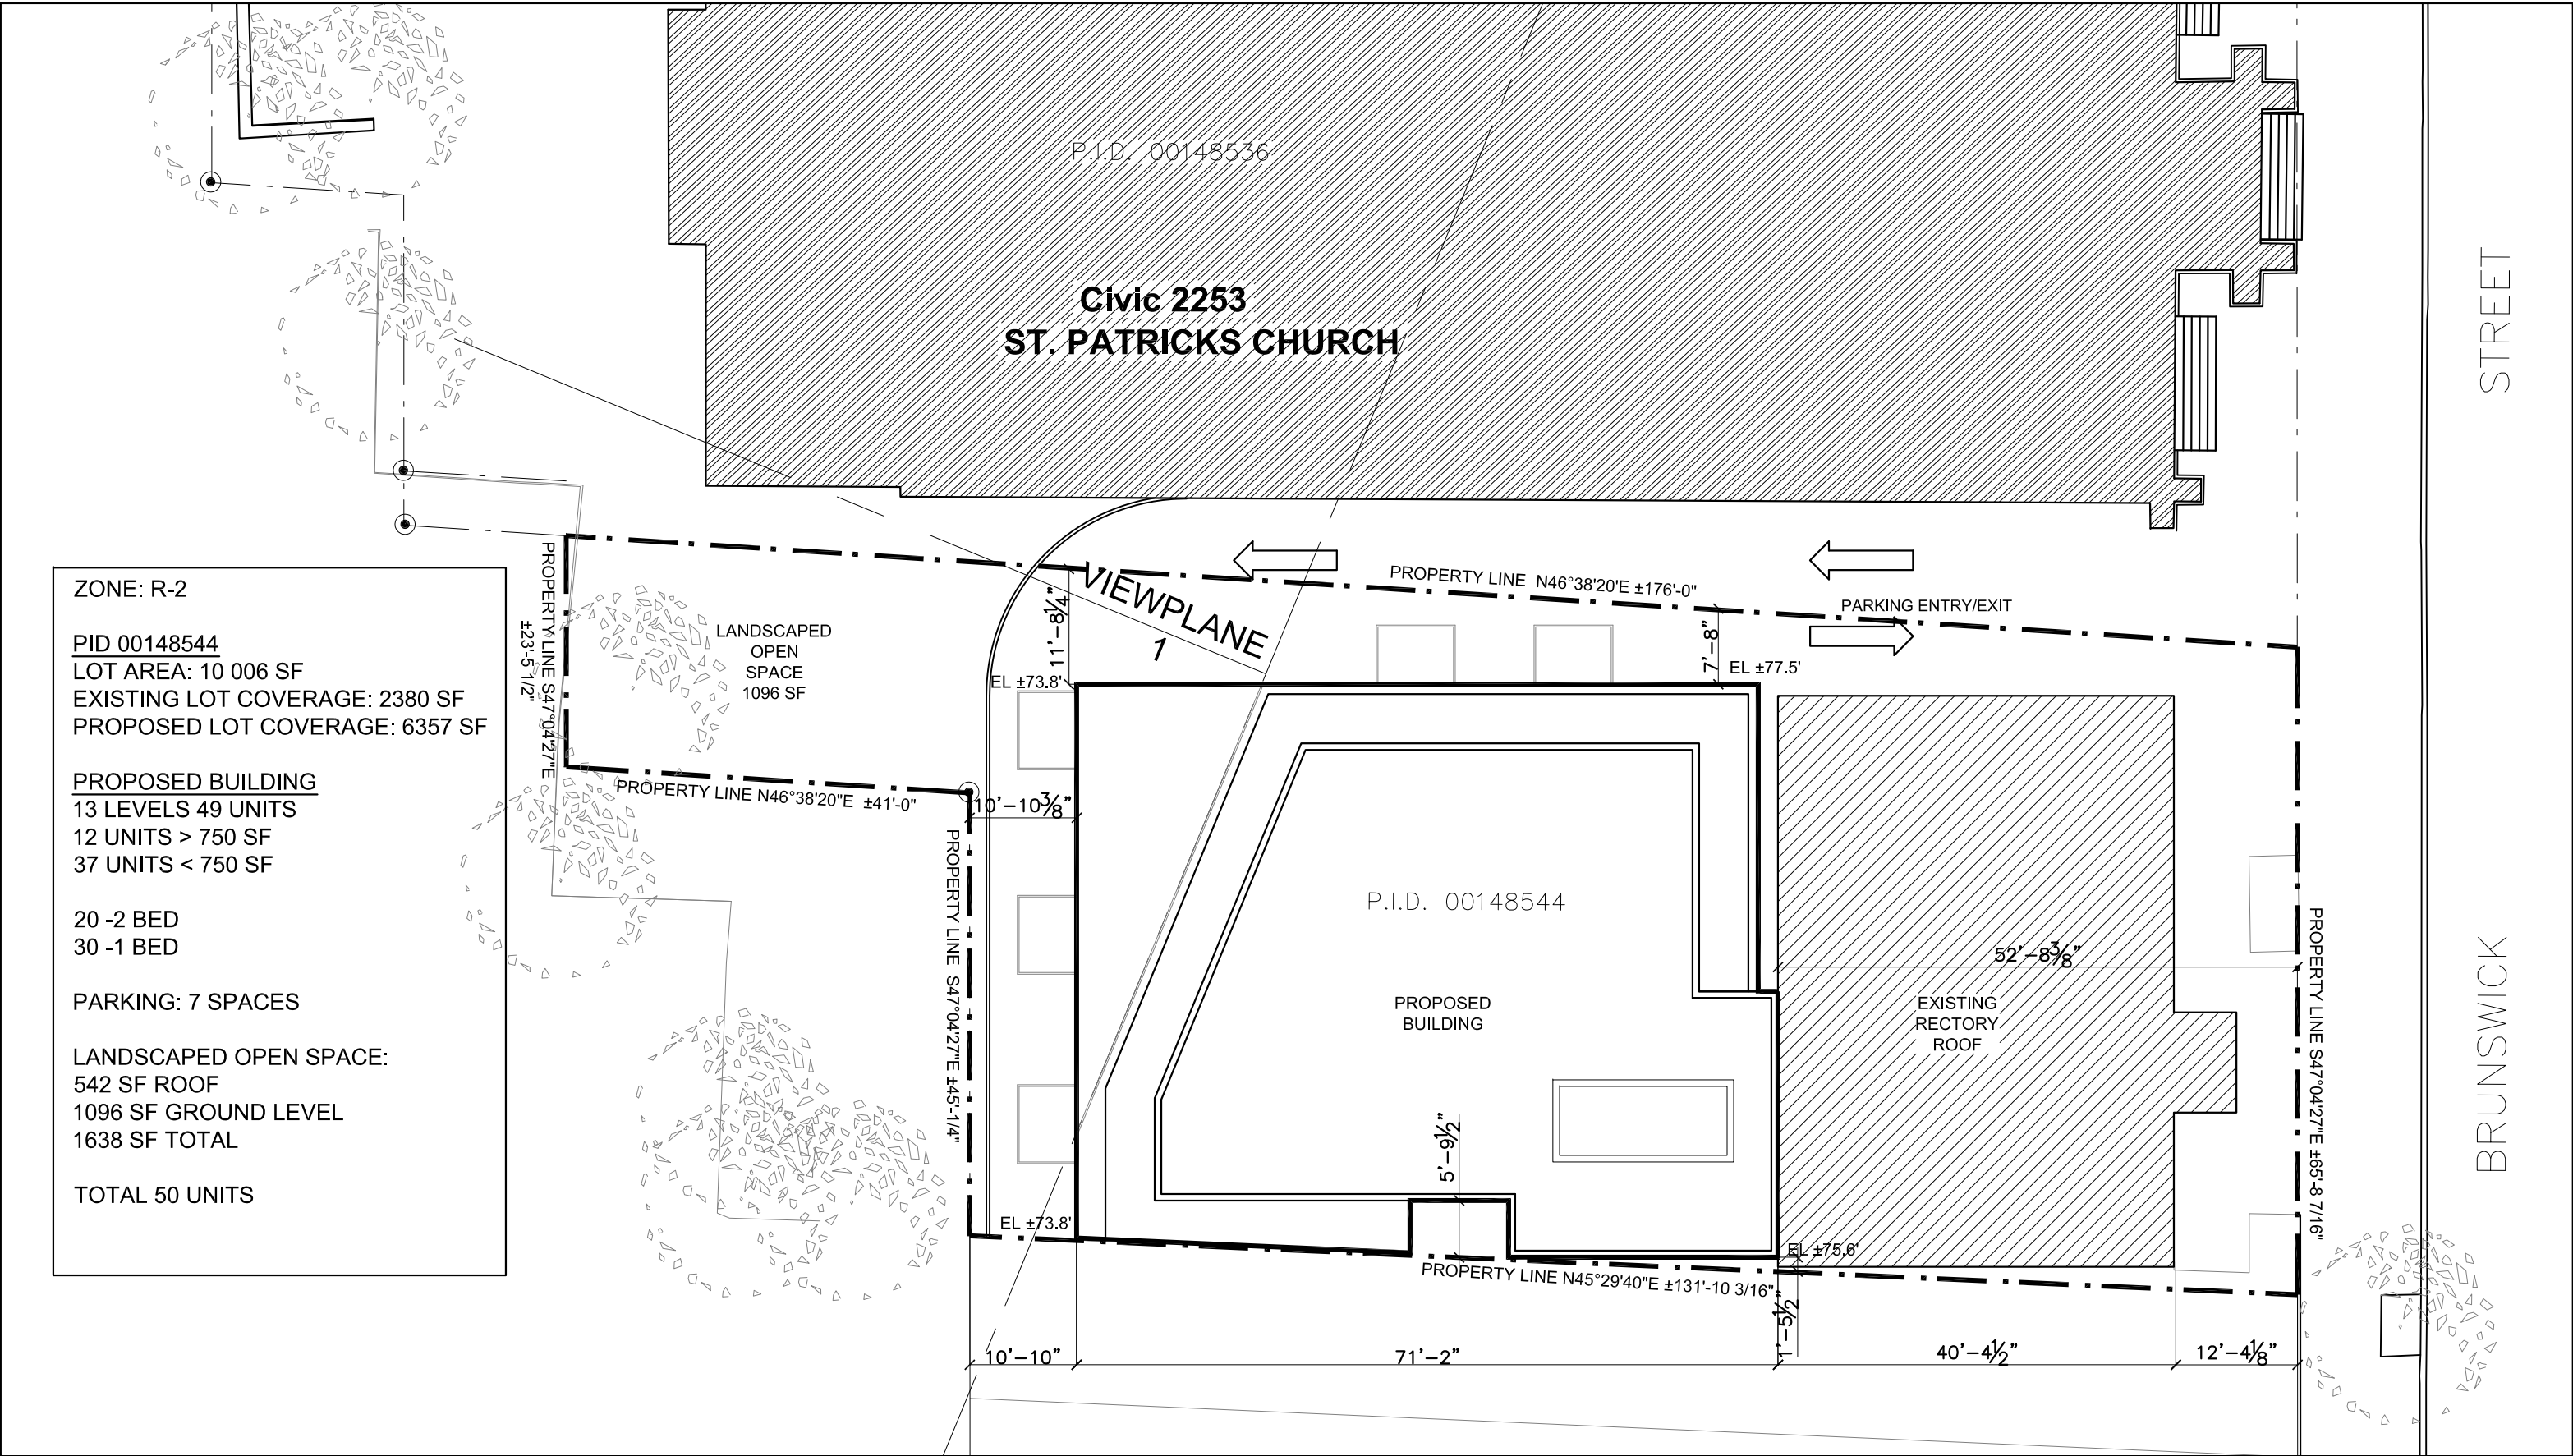


STUDIO WORKS
INTERNATIONAL INC.

ARCHITECTURE PLANNING INDUSTRIAL DESIGN PROJECT MANAGEMENT

Suite 100
6156 Quinpool Road
Halifax, Nova Scotia
B3L 1A3


phone: 902.429.3359
fax: 902.429.1672
email: studio1@eastlink.ca
site: www.studio-works.ca

title	ST. PATRICK'S RECTORY SITE PLAN
location	2267 BRUNSWICK ST. HALIFAX, N.S.

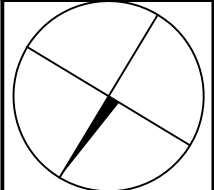

scale	1/16"=1'-0"
date	11/02/15
drawn	LG
proj.	SP1501

dwg no:	S01
rev.	REV

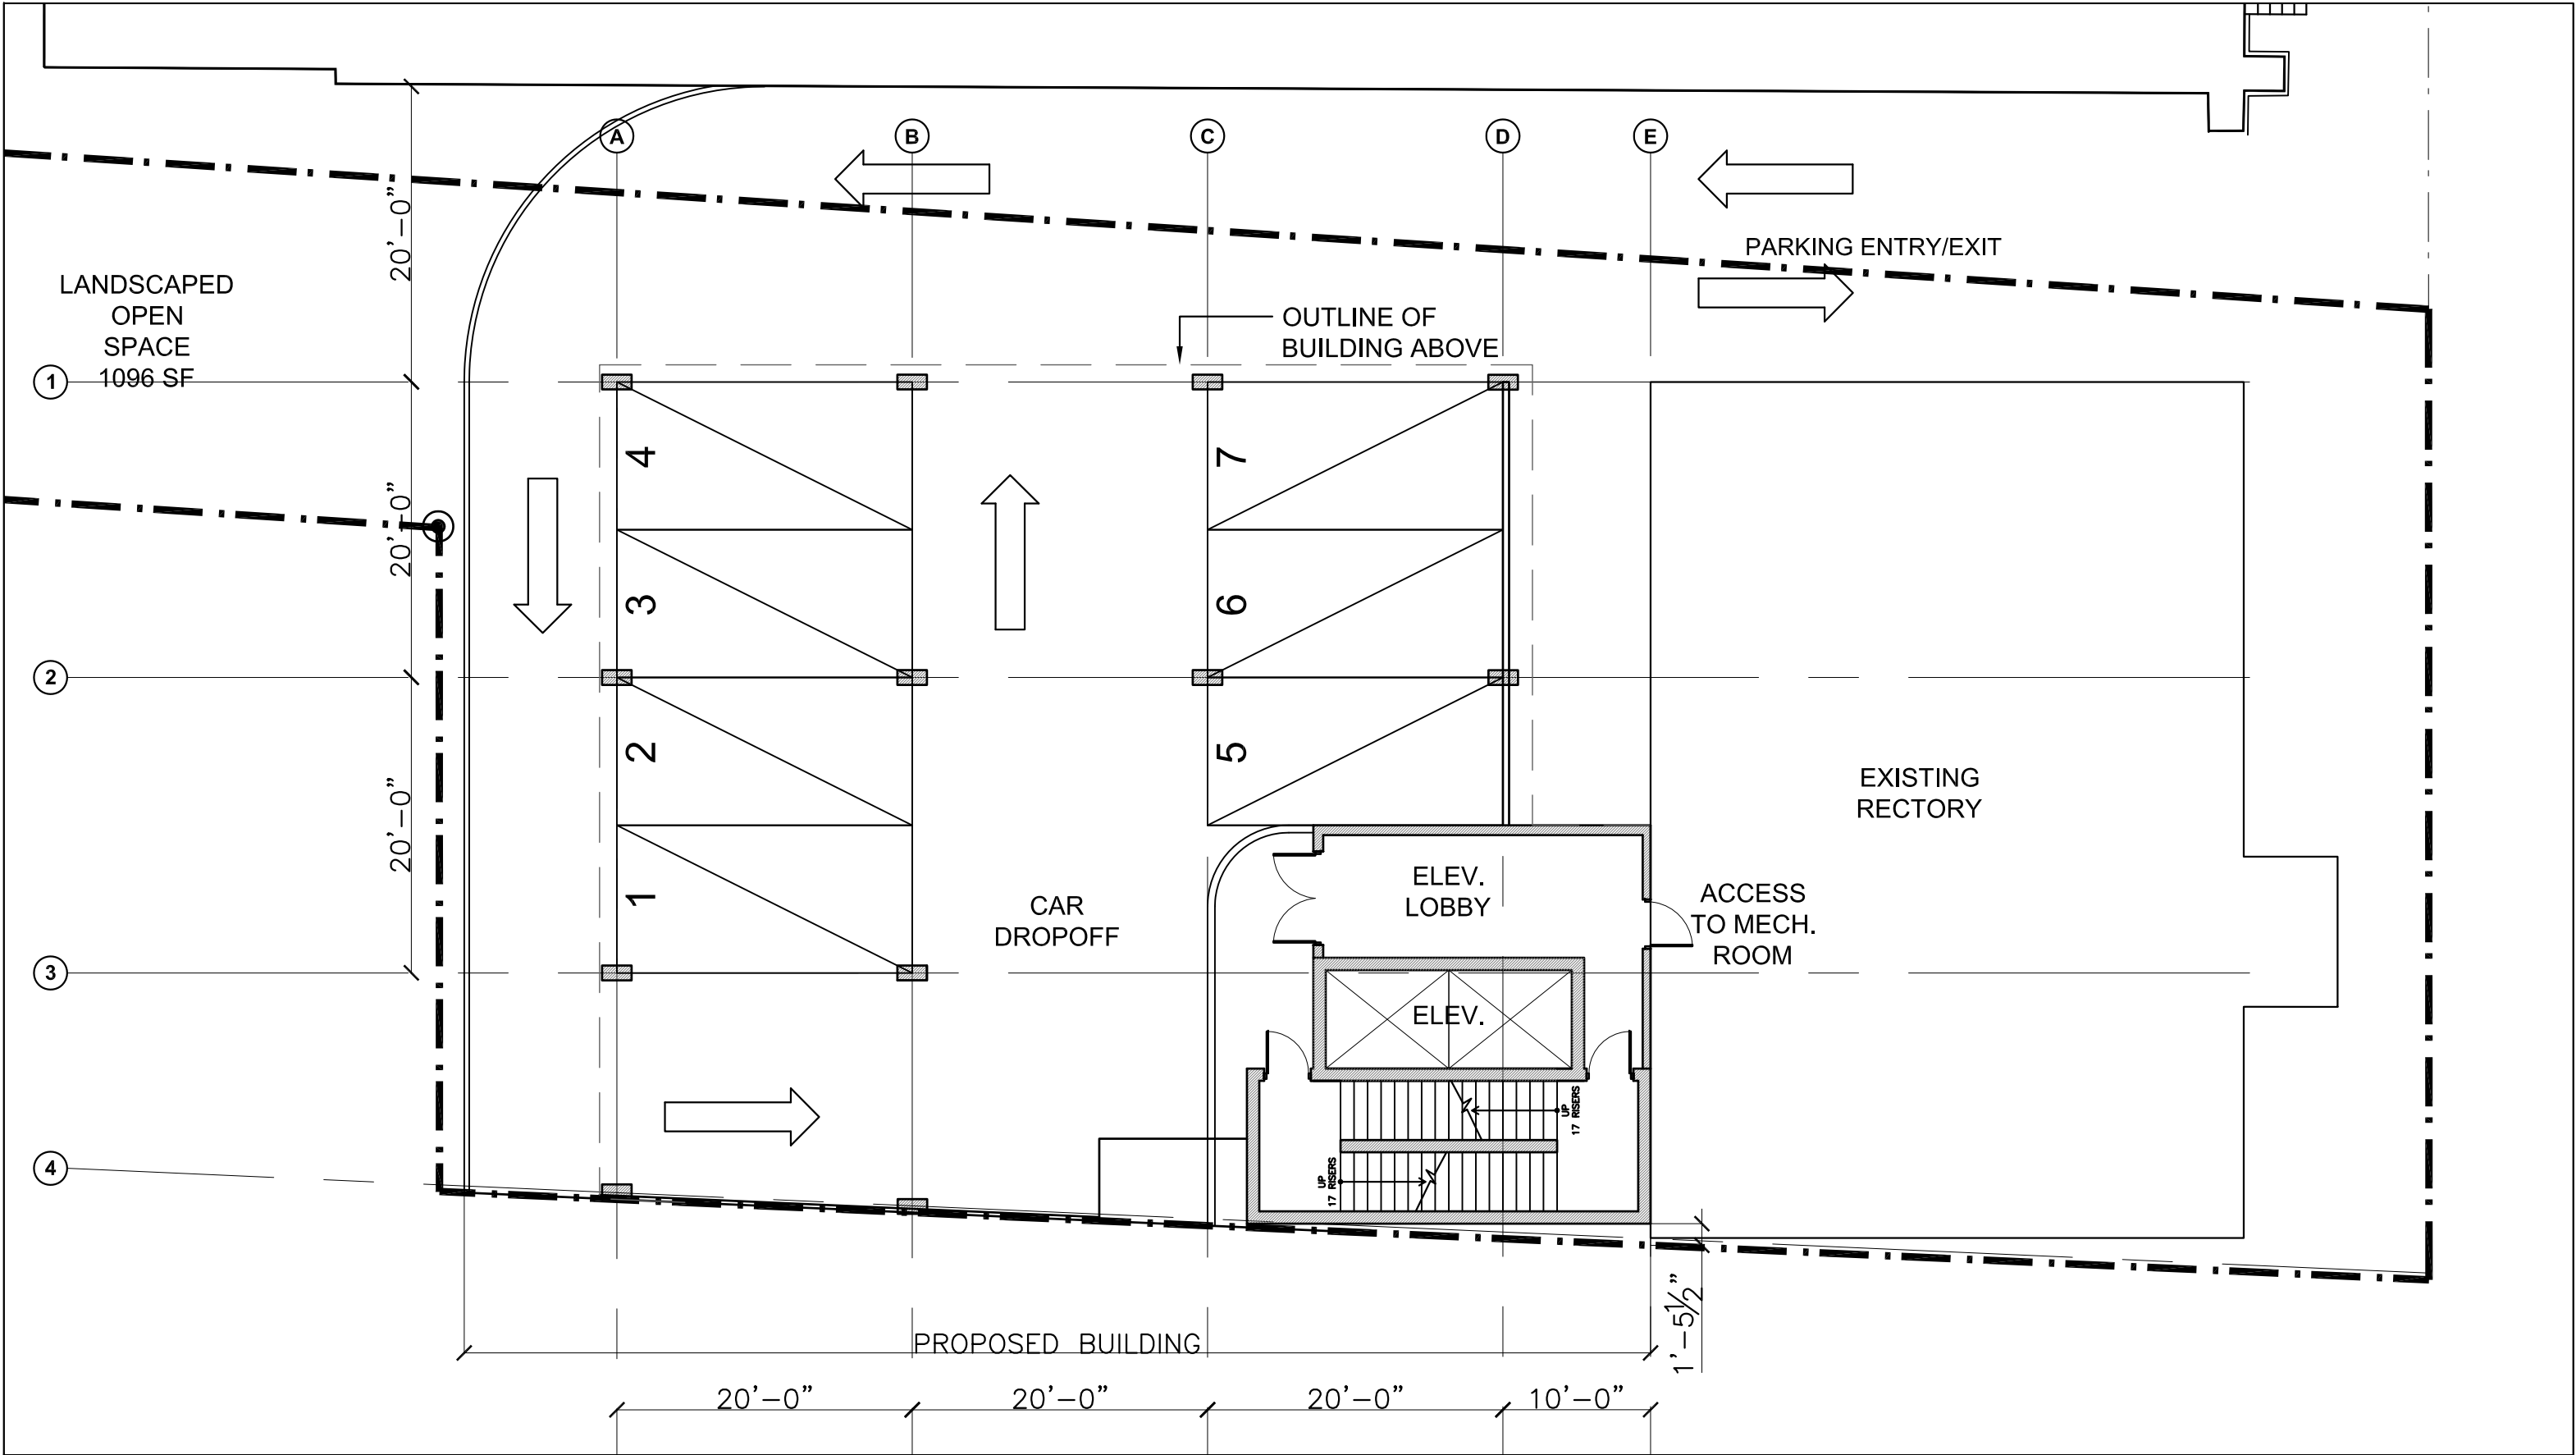

STUDIO WORKS

INTERNATIONAL INC.


ARCHITECTURE PLANNING INDUSTRIAL DESIGN PROJECT MANAGEMENT
Suite 100 phone: 902.429.3359
6156 Quinpool Road fax: 902.429.1672
Halifax, Nova Scotia email: studio1@eastlink.ca
B3L 1A3 site: www.studio-works.ca

title

ST. PATRICK'S RECTORY
1ST LEVEL FLOOR PLAN (PARKING)

location

2267 BRUNSWICK ST. HALIFAX, N.S.

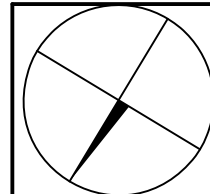

scale 3/32"=1'-0"

date 11/02/15



drawn LG


proj. SP1501

dwg no:

A01

rev. REV

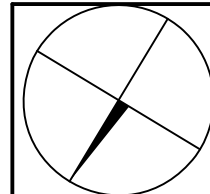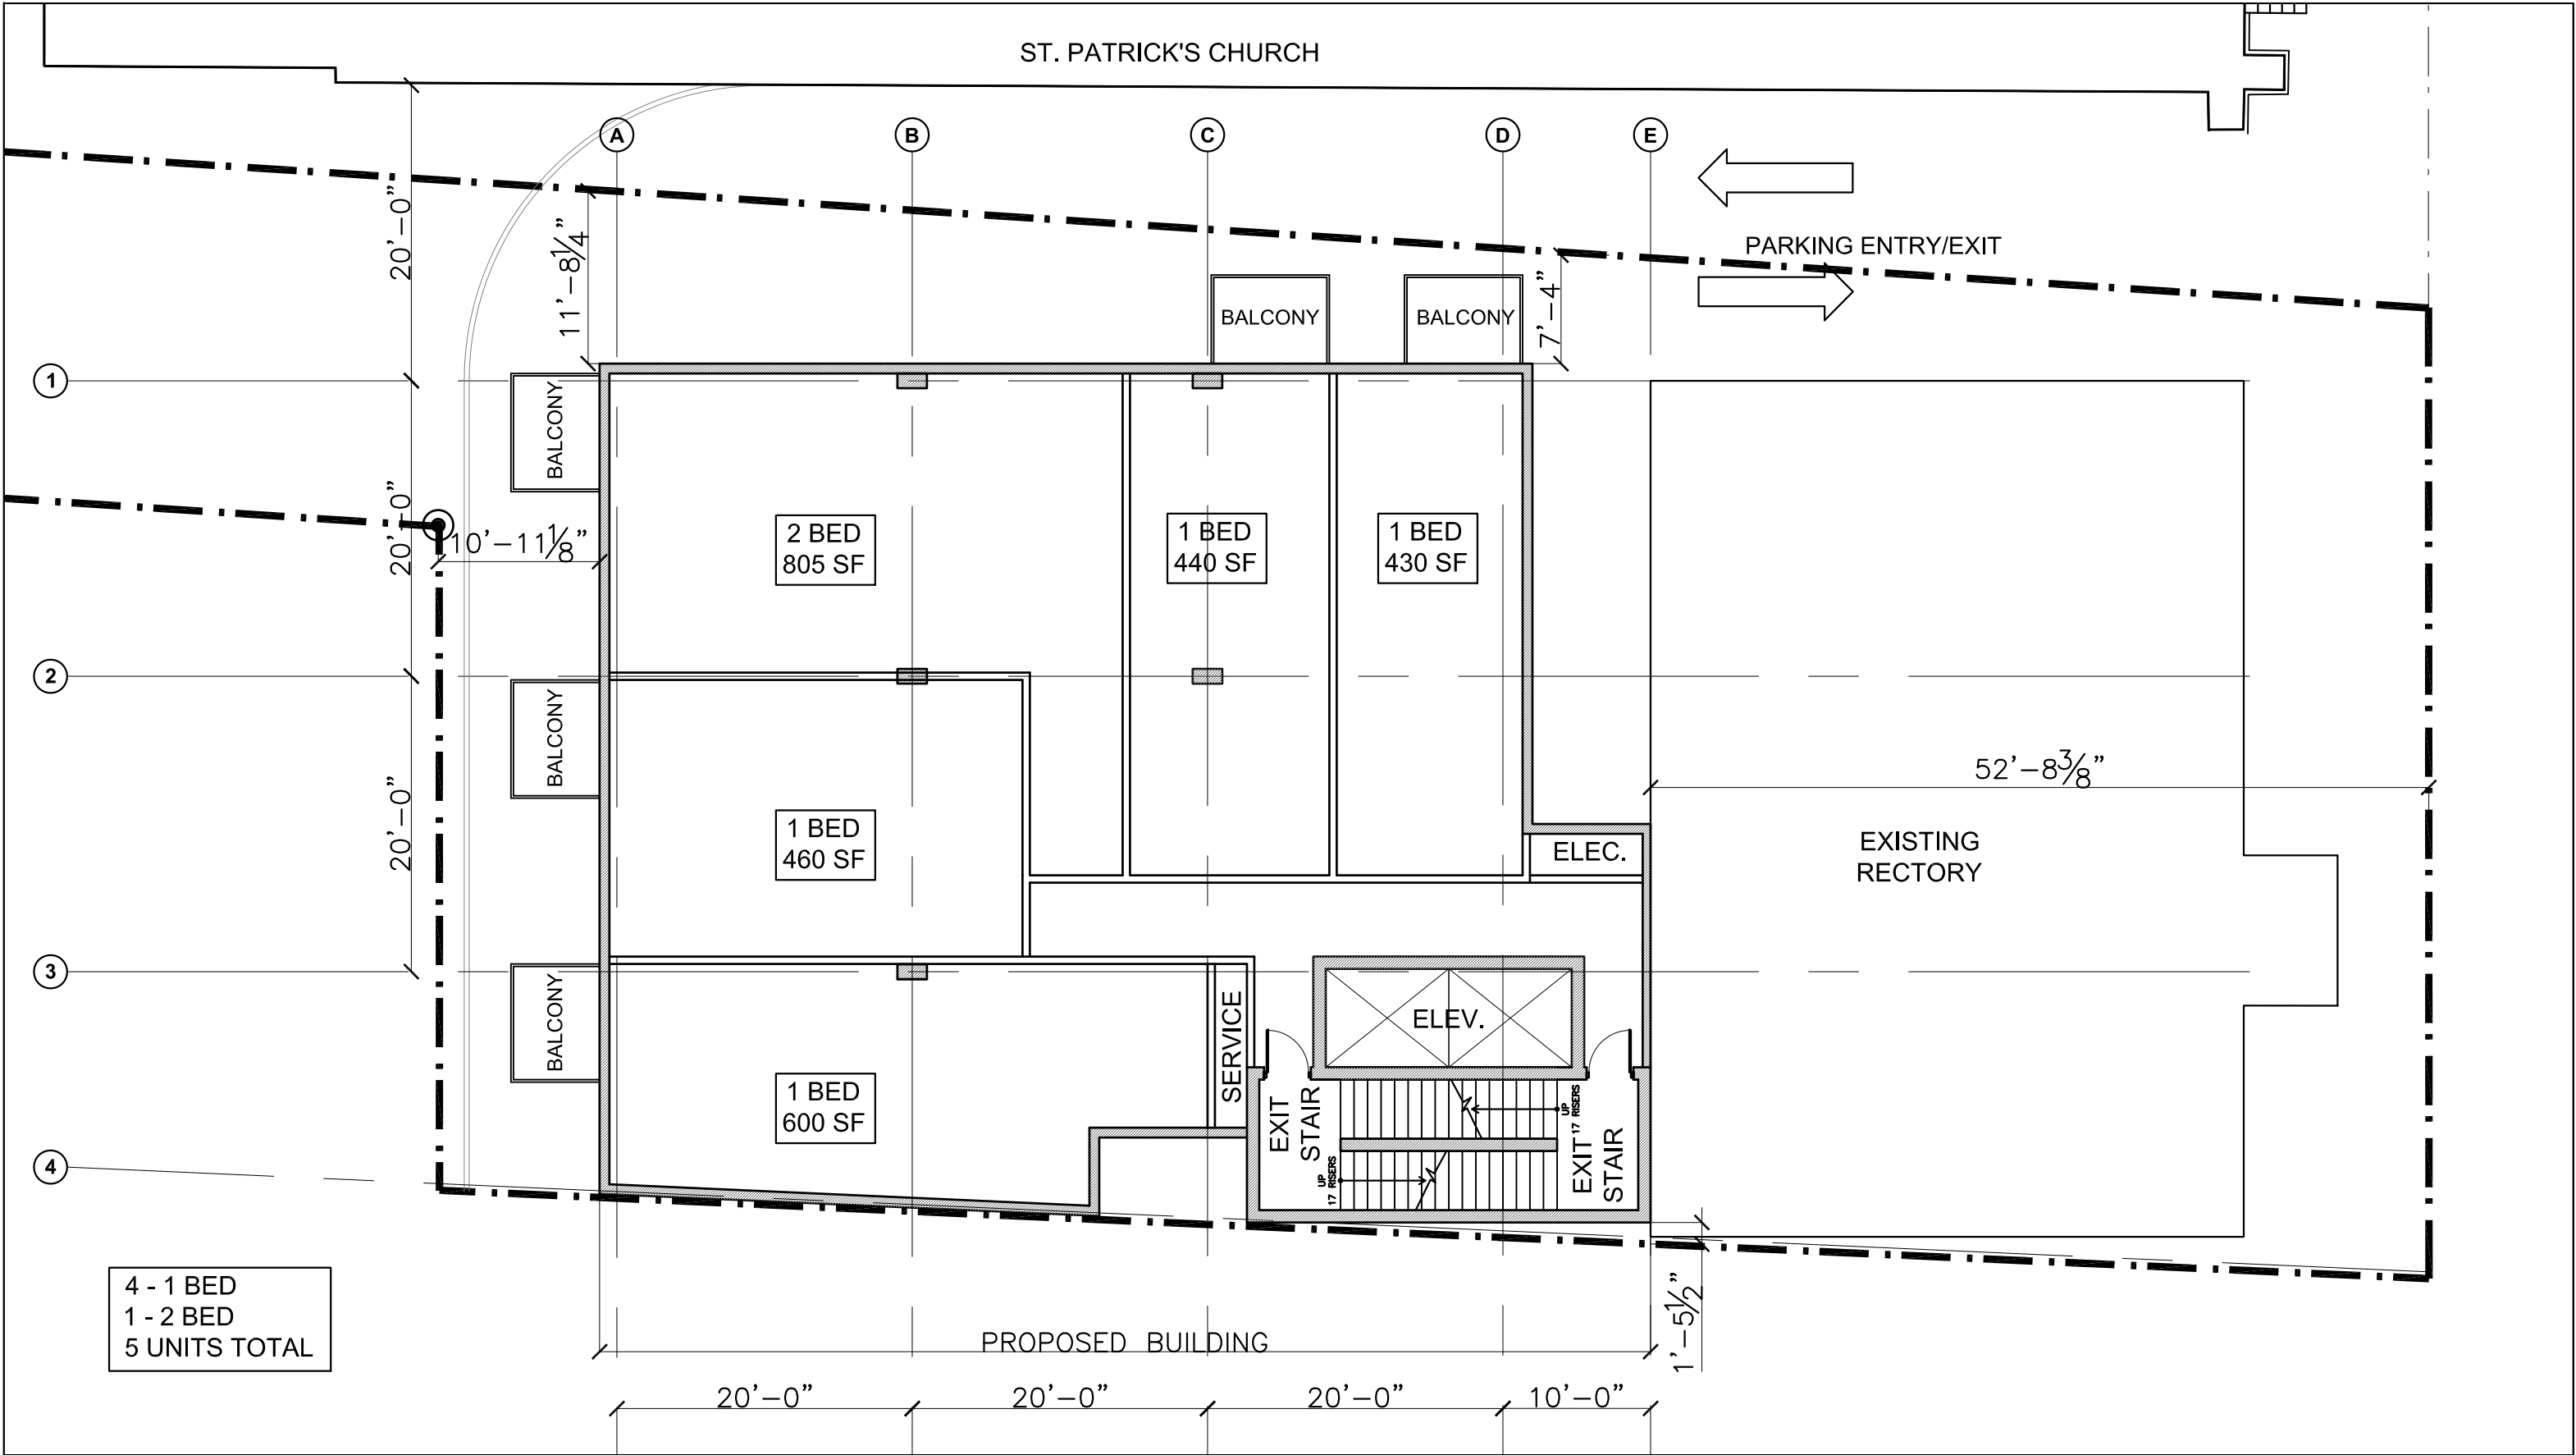

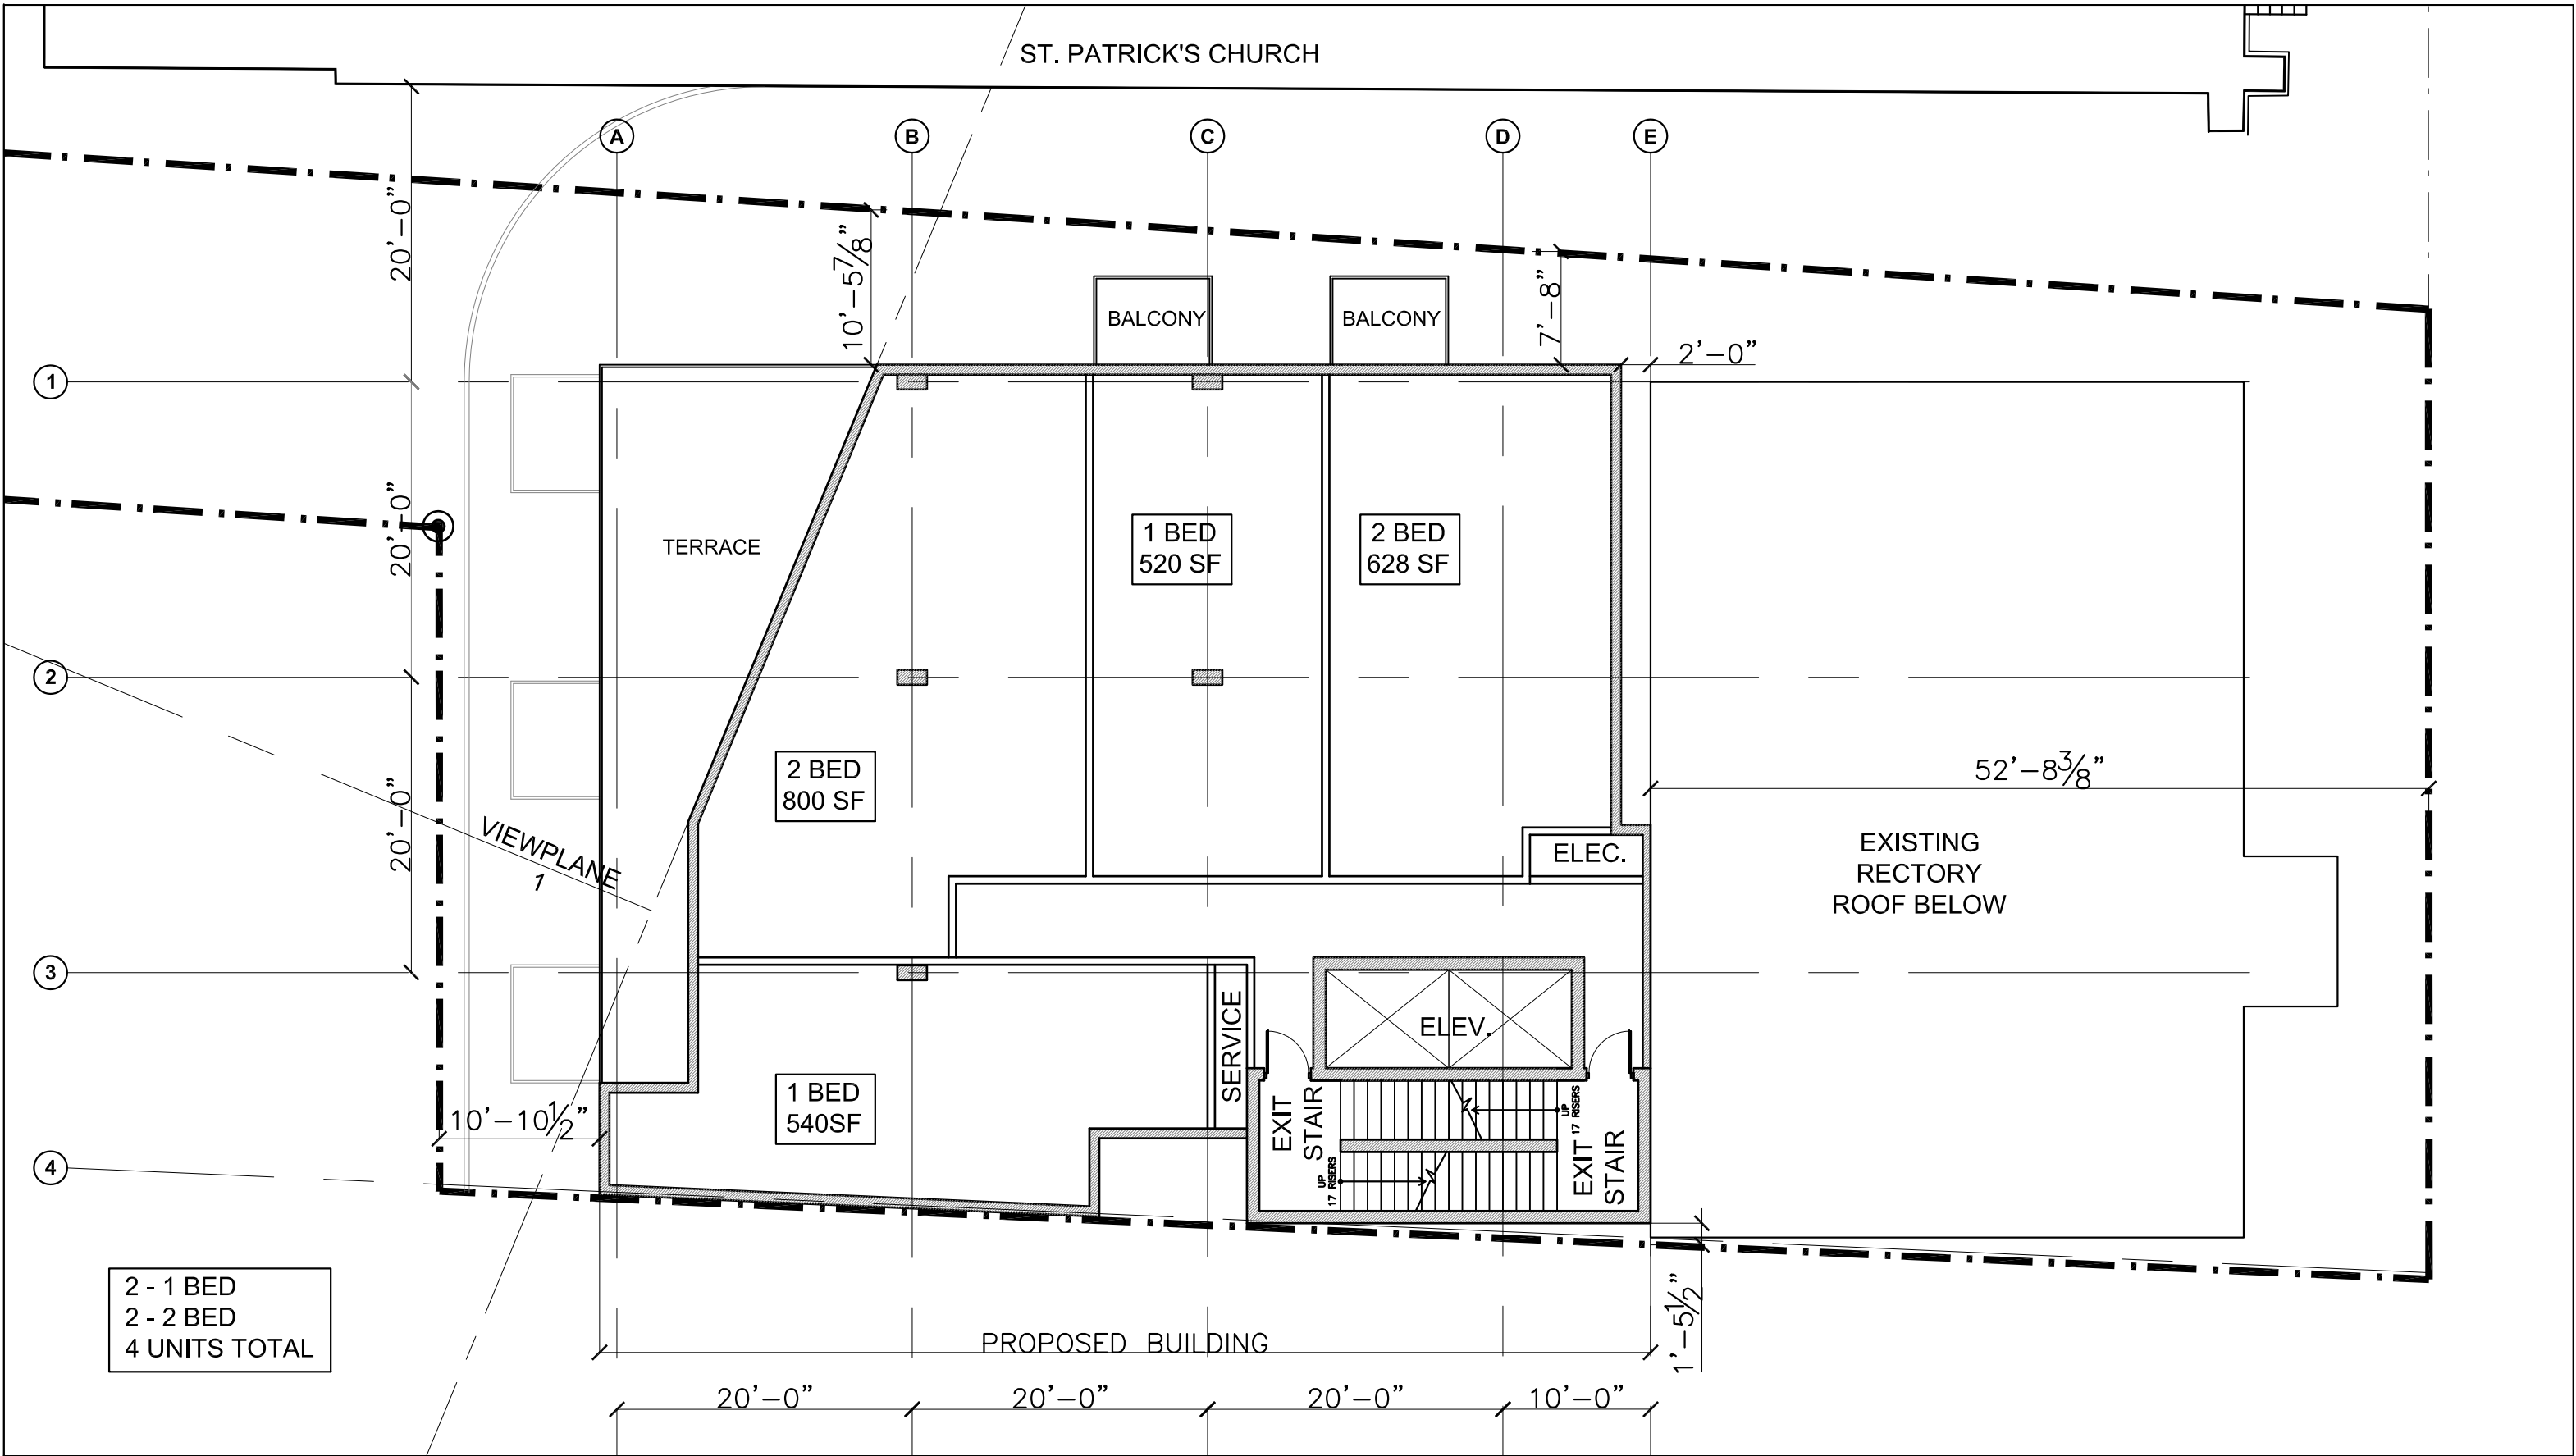

STUDIO WORKS

INTERNATIONAL INC.


ARCHITECTURE PLANNING INDUSTRIAL DESIGN PROJECT MANAGEMENT
Suite 100 phone: 902.429.3359
6156 Quinpool Road fax: 902.429.1672
Halifax, Nova Scotia email: studio1@eastlink.ca
B3L 1A3 site: www.studio-works.ca

title

ST. PATRICK'S RECTORY
6TH LEVEL FLOOR PLAN

location

2267 BRUNSWICK ST. HALIFAX, N.S.

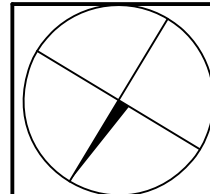

scale 3/32"=1'-0"

date 11/02/15


drawn LG

proj. SP1501

dwg no:

A03

rev. REV

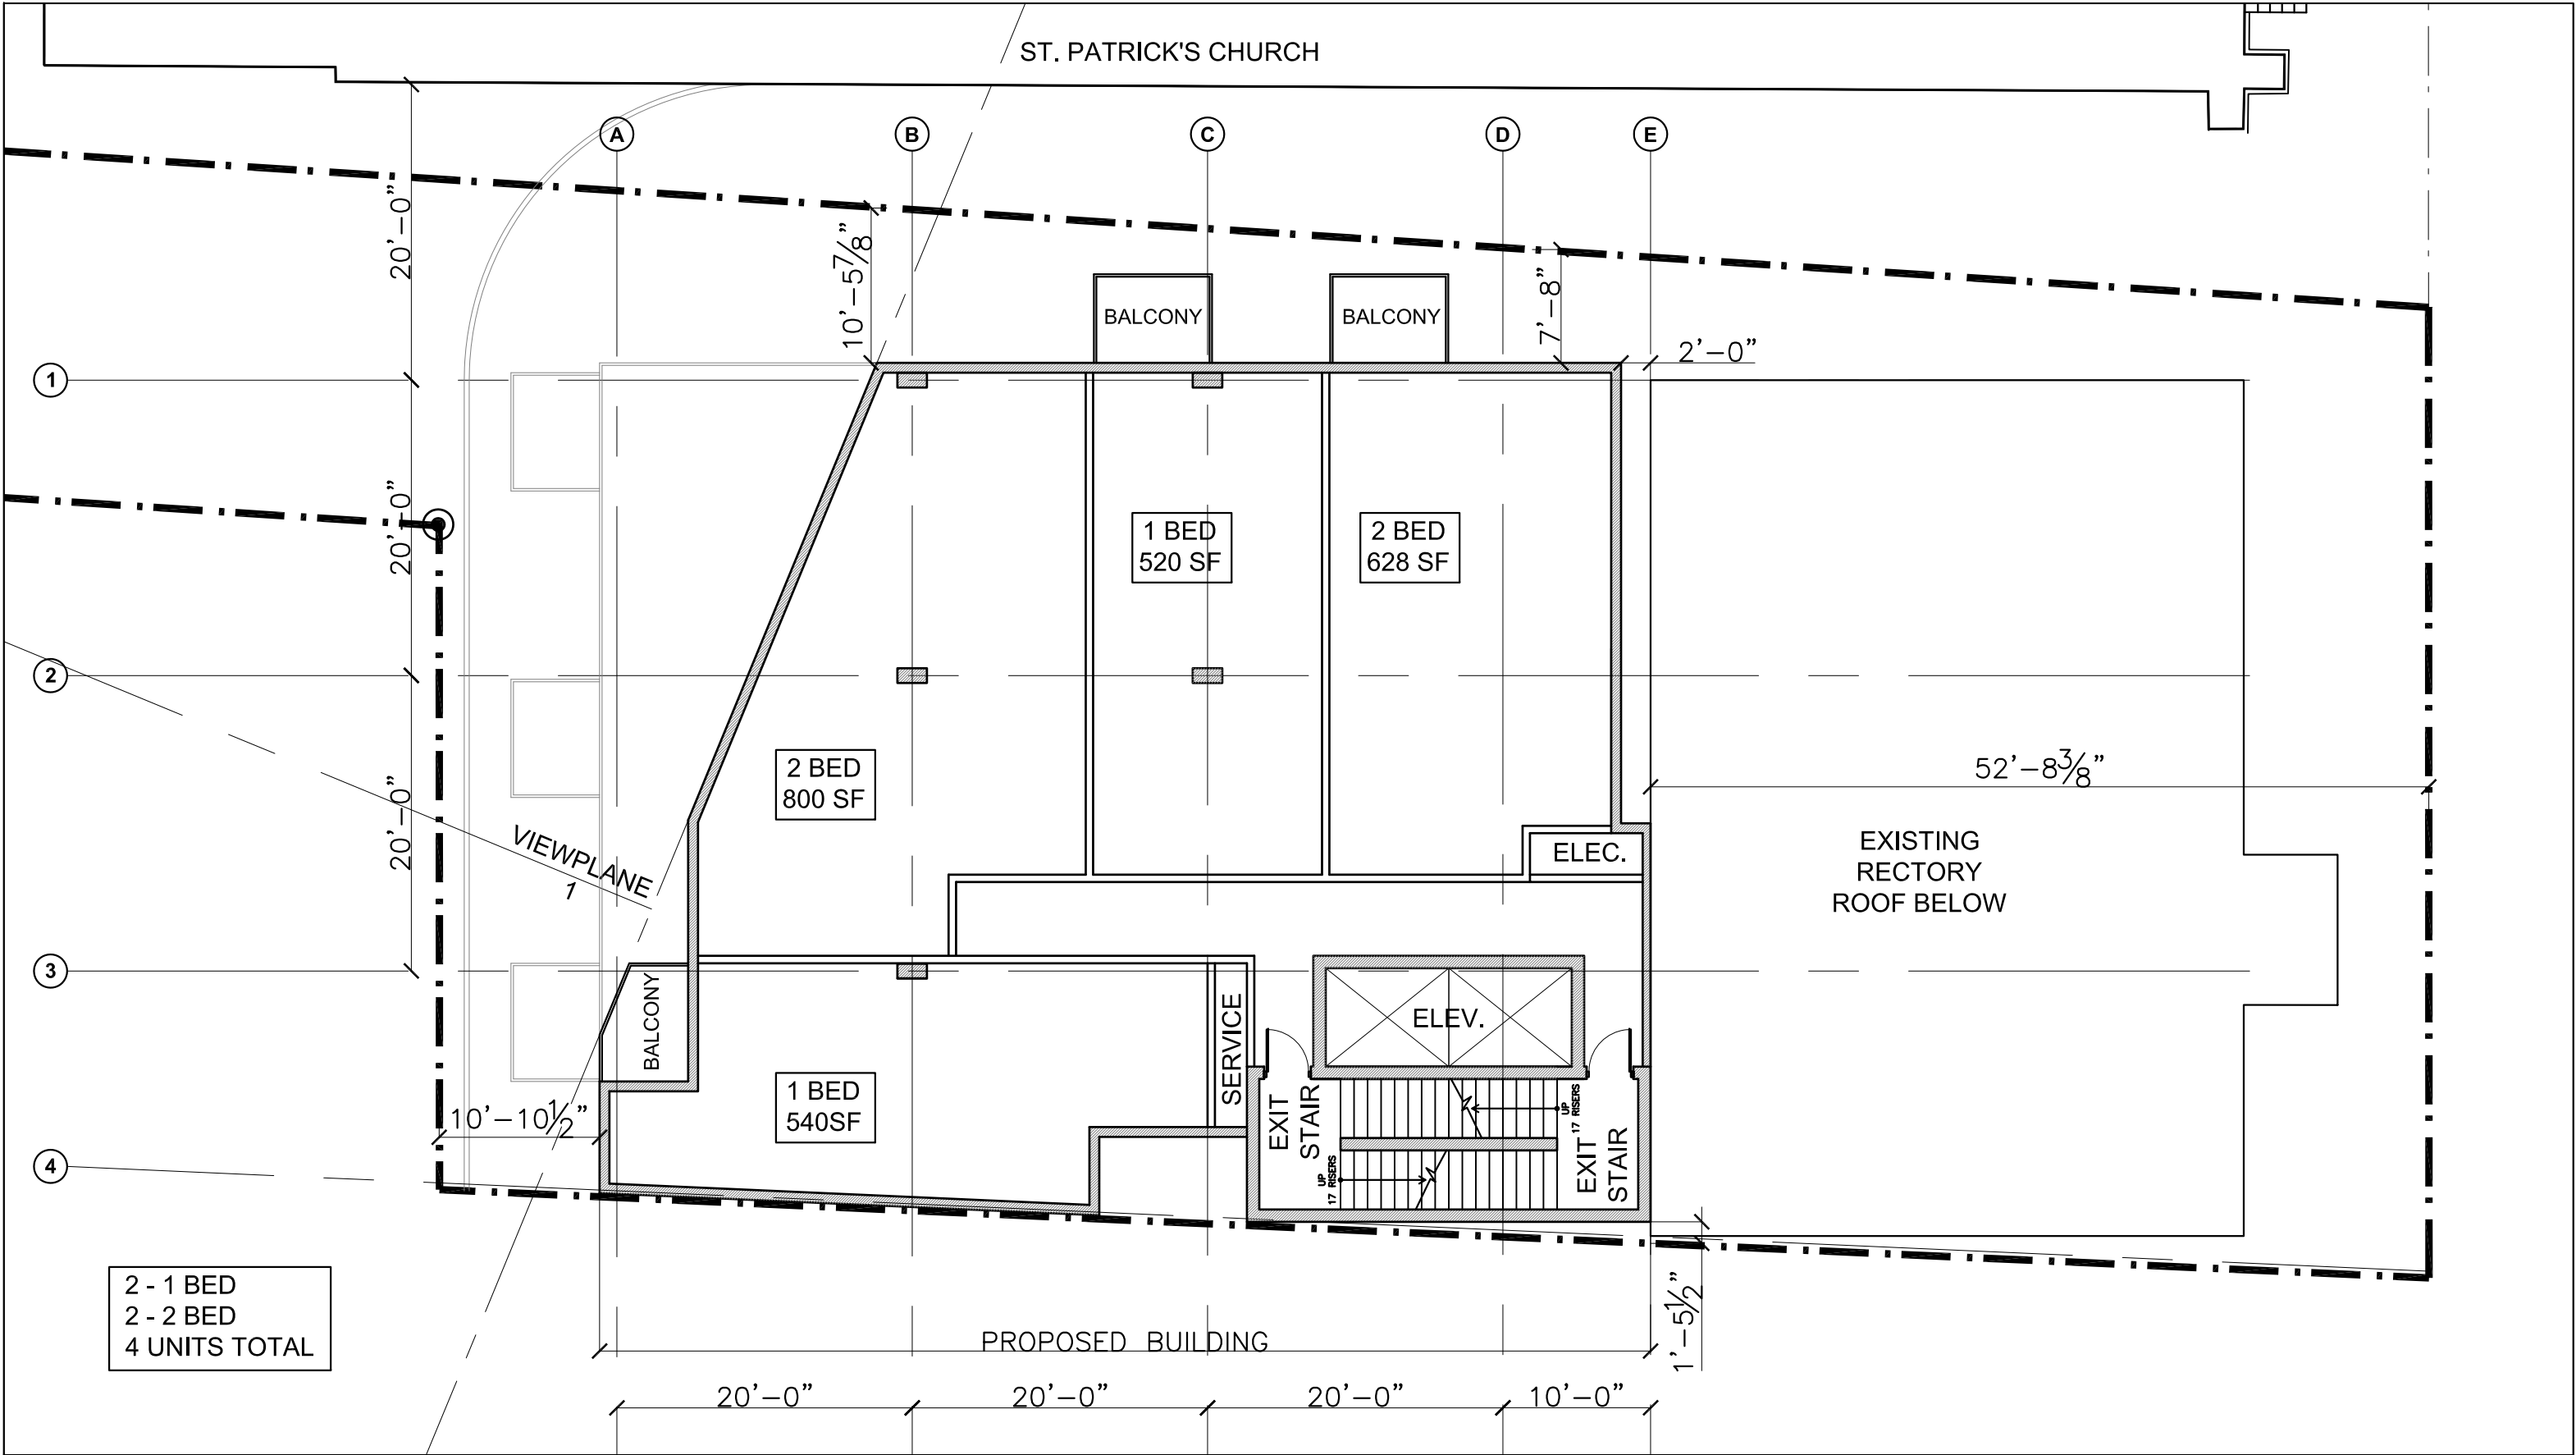

STUDIO WORKS

INTERNATIONAL INC.

ARCHITECTURE PLANNING INDUSTRIAL DESIGN PROJECT MANAGEMENT

Suite 100
6156 Quinpool Road
Halifax, Nova Scotia
B3L 1A3


phone: 902.429.3359
fax: 902.429.1672
email: studio1@eastlink.ca
site: www.studio-works.ca

title

ST. PATRICK'S RECTORY
7TH-12TH LEVEL FLOOR PLAN

location

2267 BRUNSWICK ST. HALIFAX, N.S.

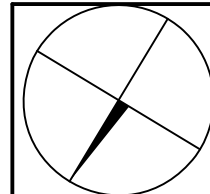

scale 3/32"=1'-0"

date 11/02/15


drawn LG

proj. SP1501

dwg no:

A04

rev. REV

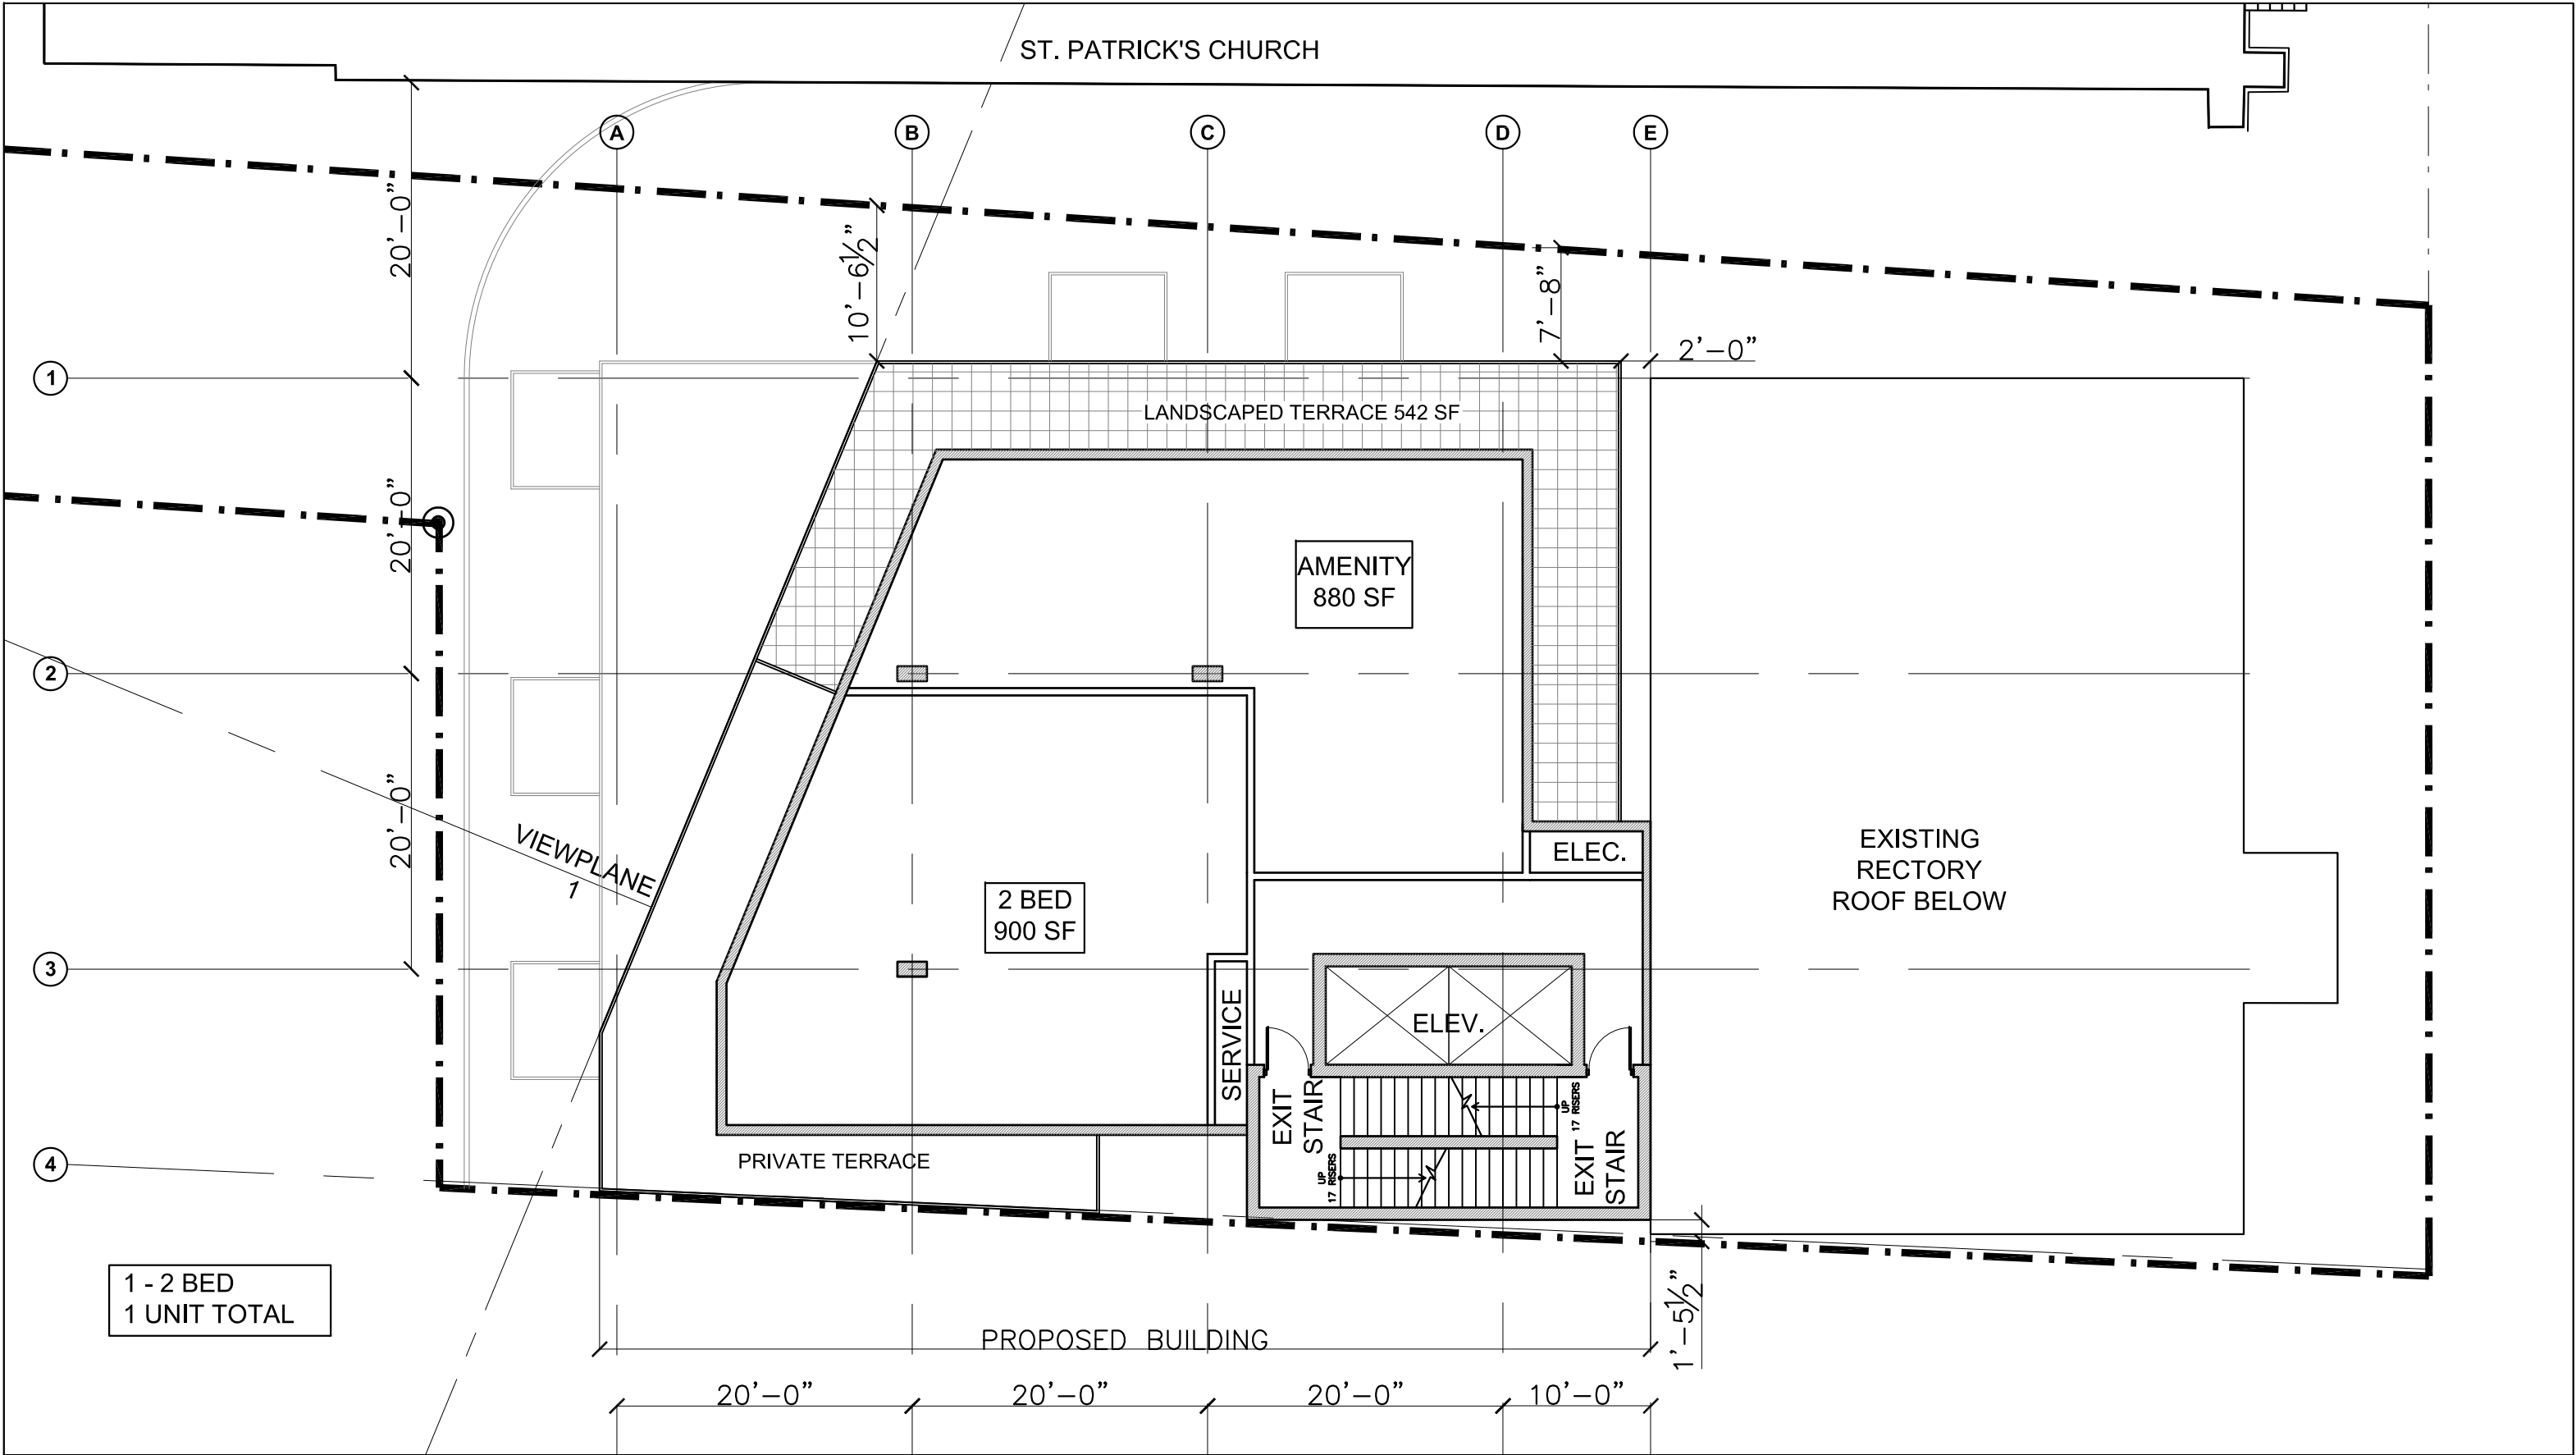

STUDIO WORKS

INTERNATIONAL INC.

ARCHITECTURE PLANNING INDUSTRIAL DESIGN PROJECT MANAGEMENT

Suite 100
6156 Quinpool Road
Halifax, Nova Scotia
B3L 1A3


phone: 902.429.3359
fax: 902.429.1672
email: studio1@eastlink.ca
site: www.studio-works.ca

title

ST. PATRICK'S RECTORY
PENTHOUSE LEVEL FLOOR PLAN

location

2267 BRUNSWICK ST. HALIFAX, N.S.

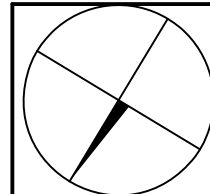

scale 3/32"=1'-0"

date 11/02/15


drawn LG

proj. SP1501

dwg no:

A05

rev. REV

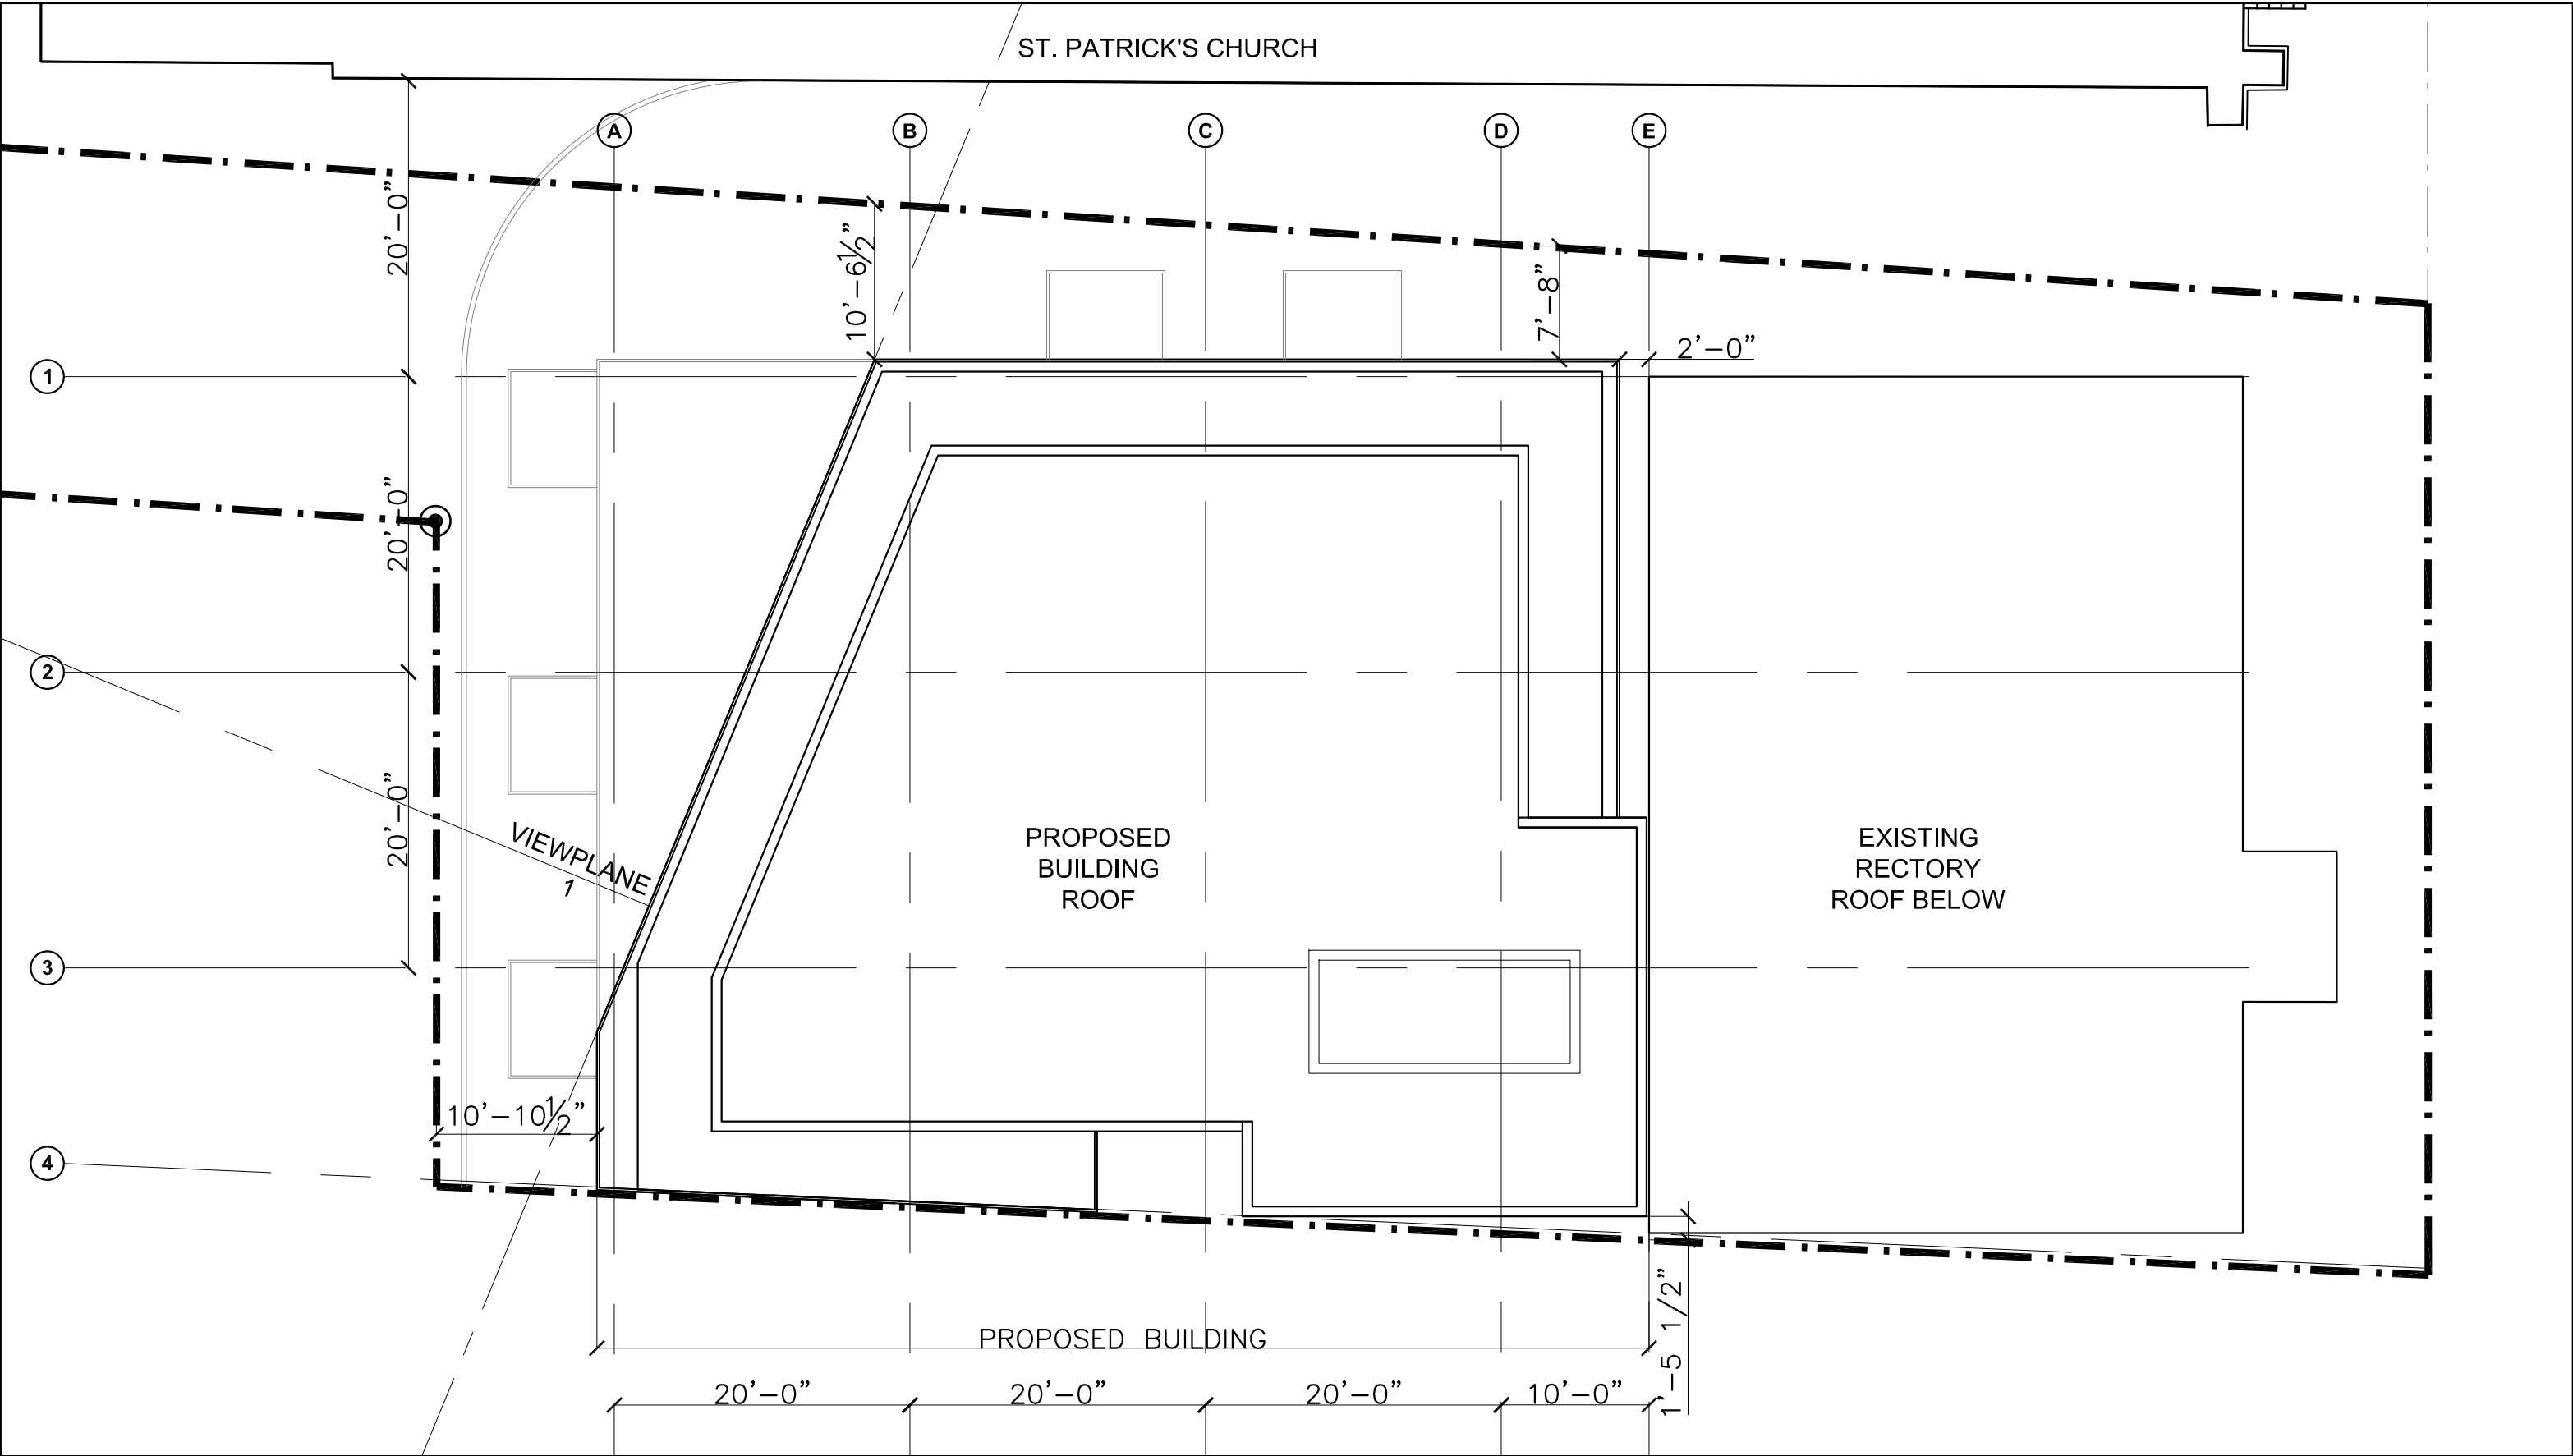

STUDIO WORKS


INTERNATIONAL INC.

ARCHITECTURE PLANNING INDUSTRIAL DESIGN PROJECT MANAGEMENT

Suite 100
6156 Quinpool Road
Halifax, Nova Scotia
B3L 1A3


phone: 902.429.3359
fax: 902.429.1672
email: studio1@eastlink.ca
site: www.studio-works.ca

title	ST. PATRICK'S RECTORY ROOF PLAN
location	2267 BRUNSWICK ST. HALIFAX, N.S.

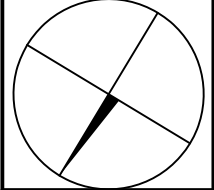

scale	3/32"=1'-0"
date	11/02/15
drawn	LG
proj.	SP1501

dwg no:	A06
rev.	REV

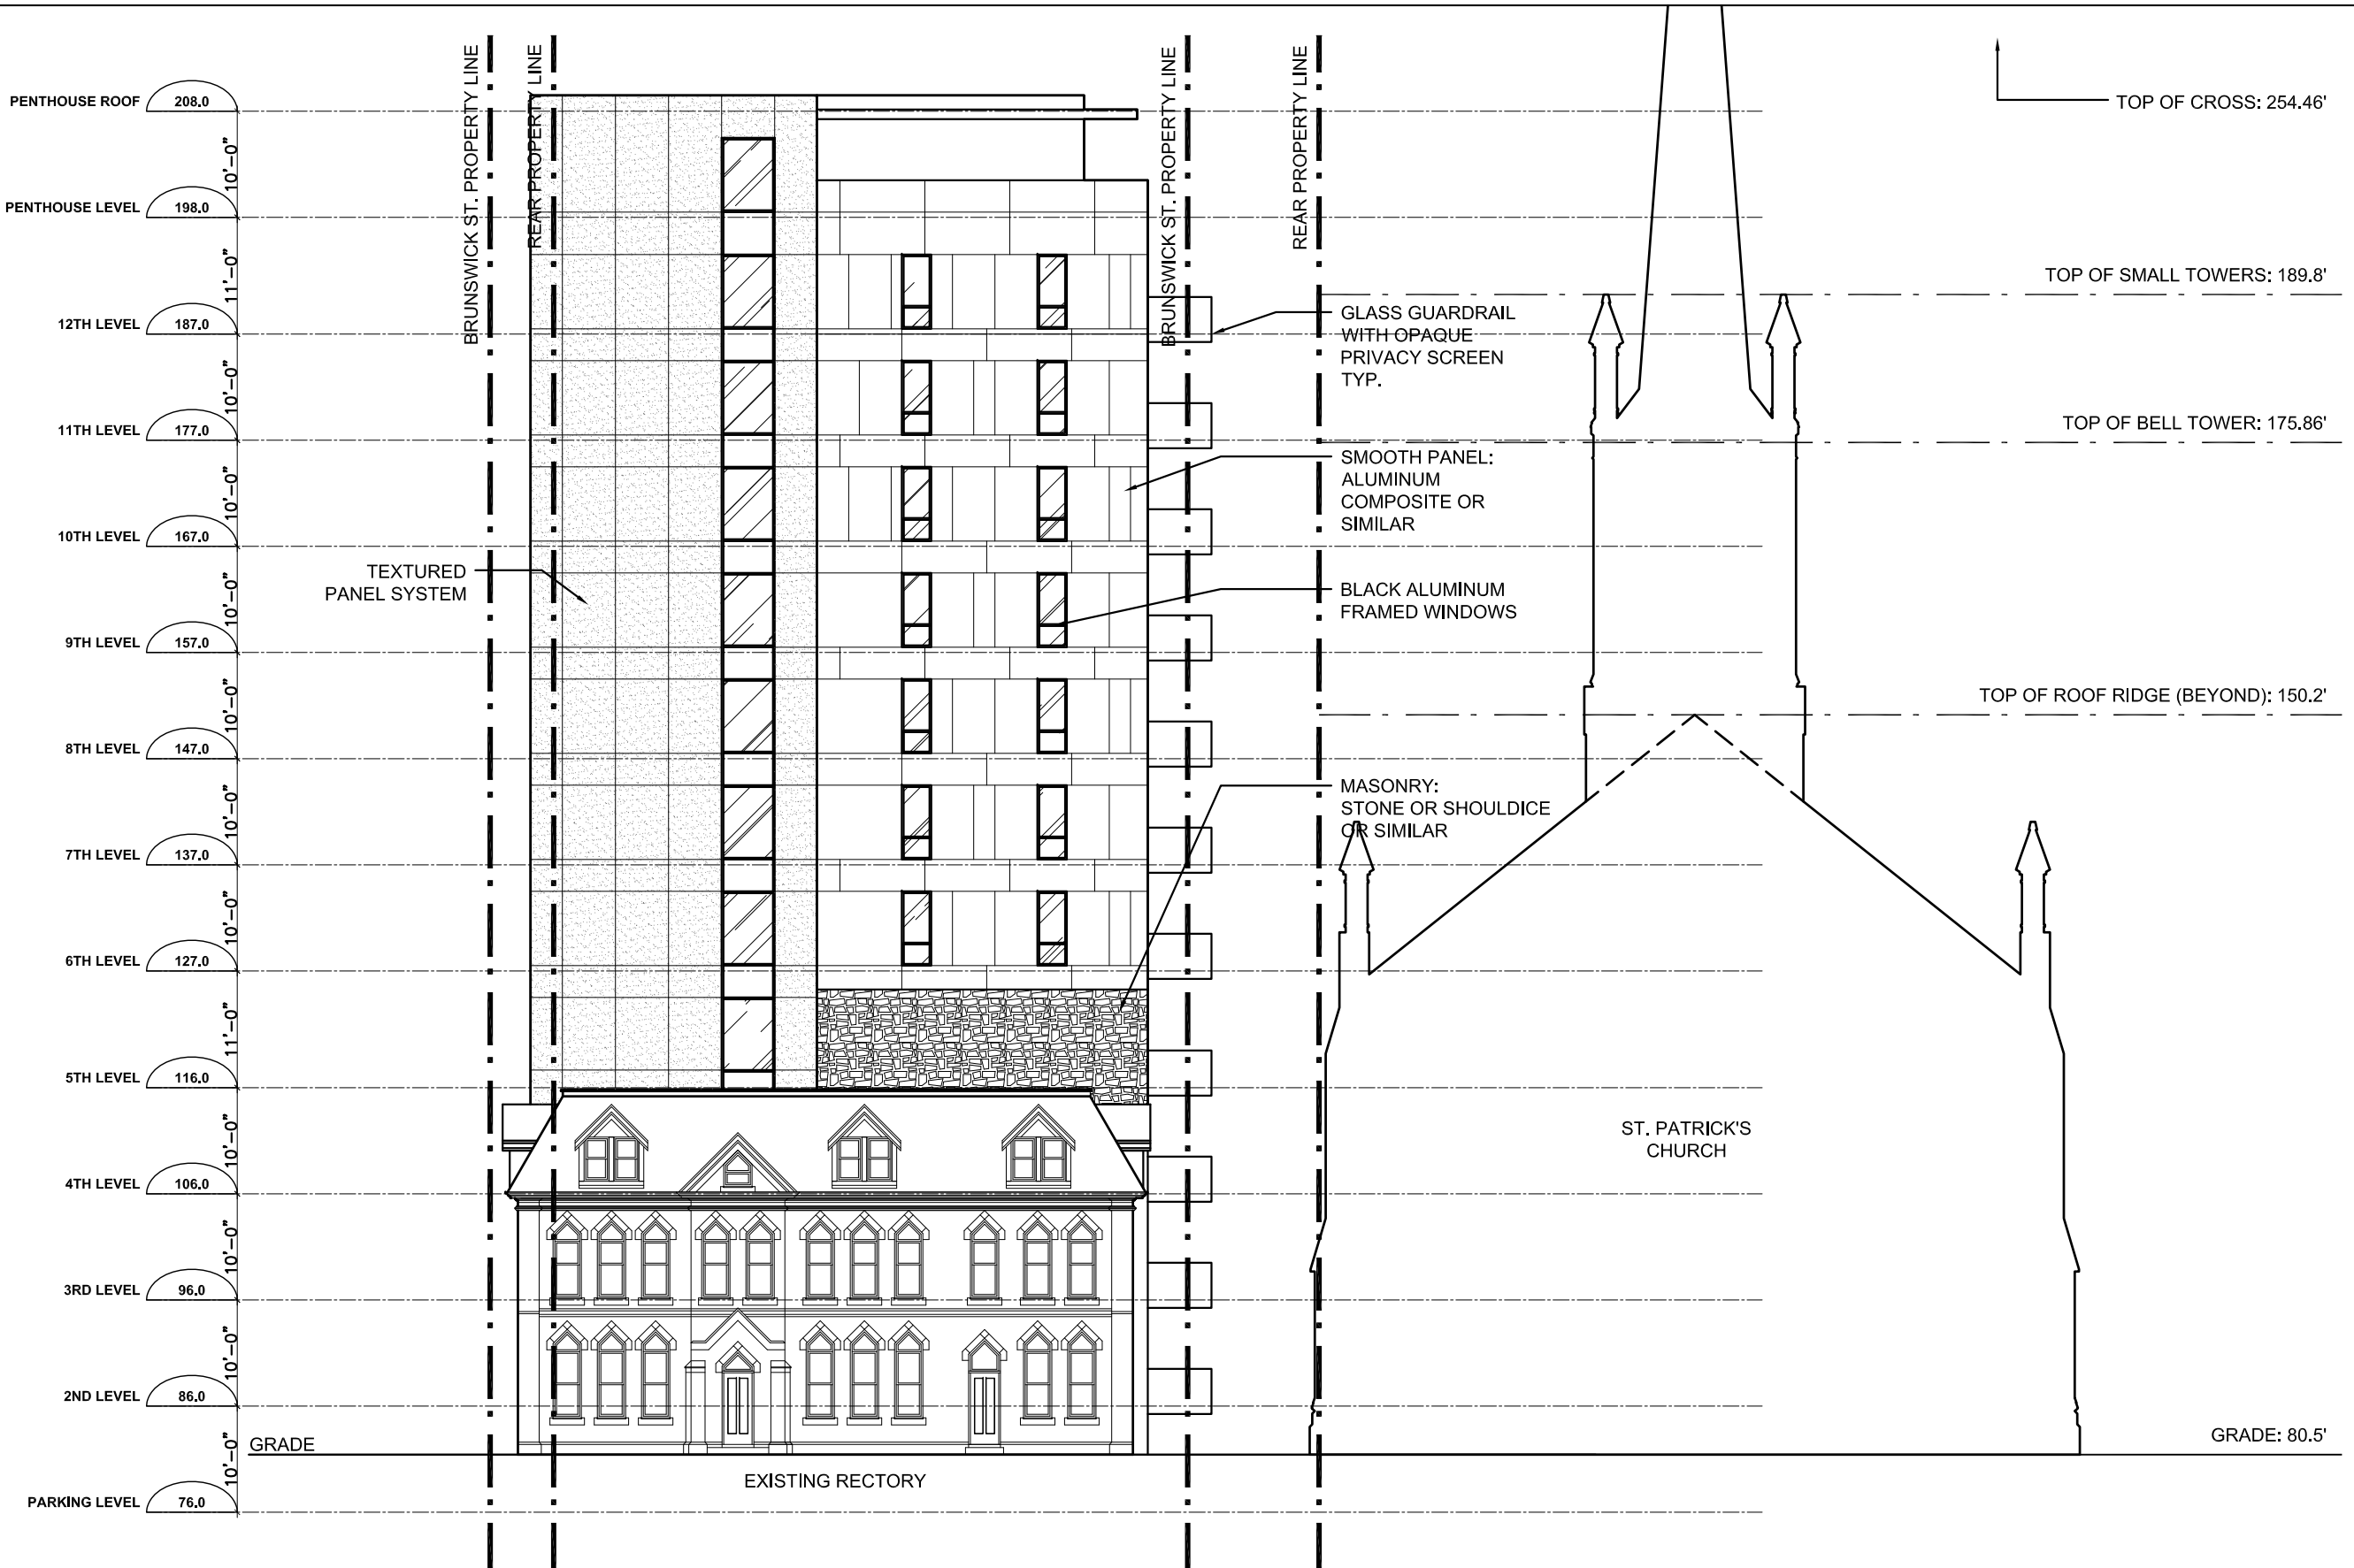

STUDIOWORKS

INTERNATIONAL INC.

ARCHITECTURE PLANNING INDUSTRIAL DESIGN PROJECT MANAGEMENT


Suite 100
6156 Quinpool Road
Halifax, Nova Scotia
B3L 1A3

phone: 902.429.3359
fax: 902.429.1672
email: studio1@eastlink.ca
site: www.studio-works.ca

title	ST. PATRICK'S RECTORY WEST ELEVATION (BRUNSWICK ST.)
location	2267 BRUNSWICK ST. HALIFAX, N.S.

scale	1/16"=1'-0"
date	11/02/15
drawn	LG
proj.	SP1501

dwg no:	A07
rev.	REV

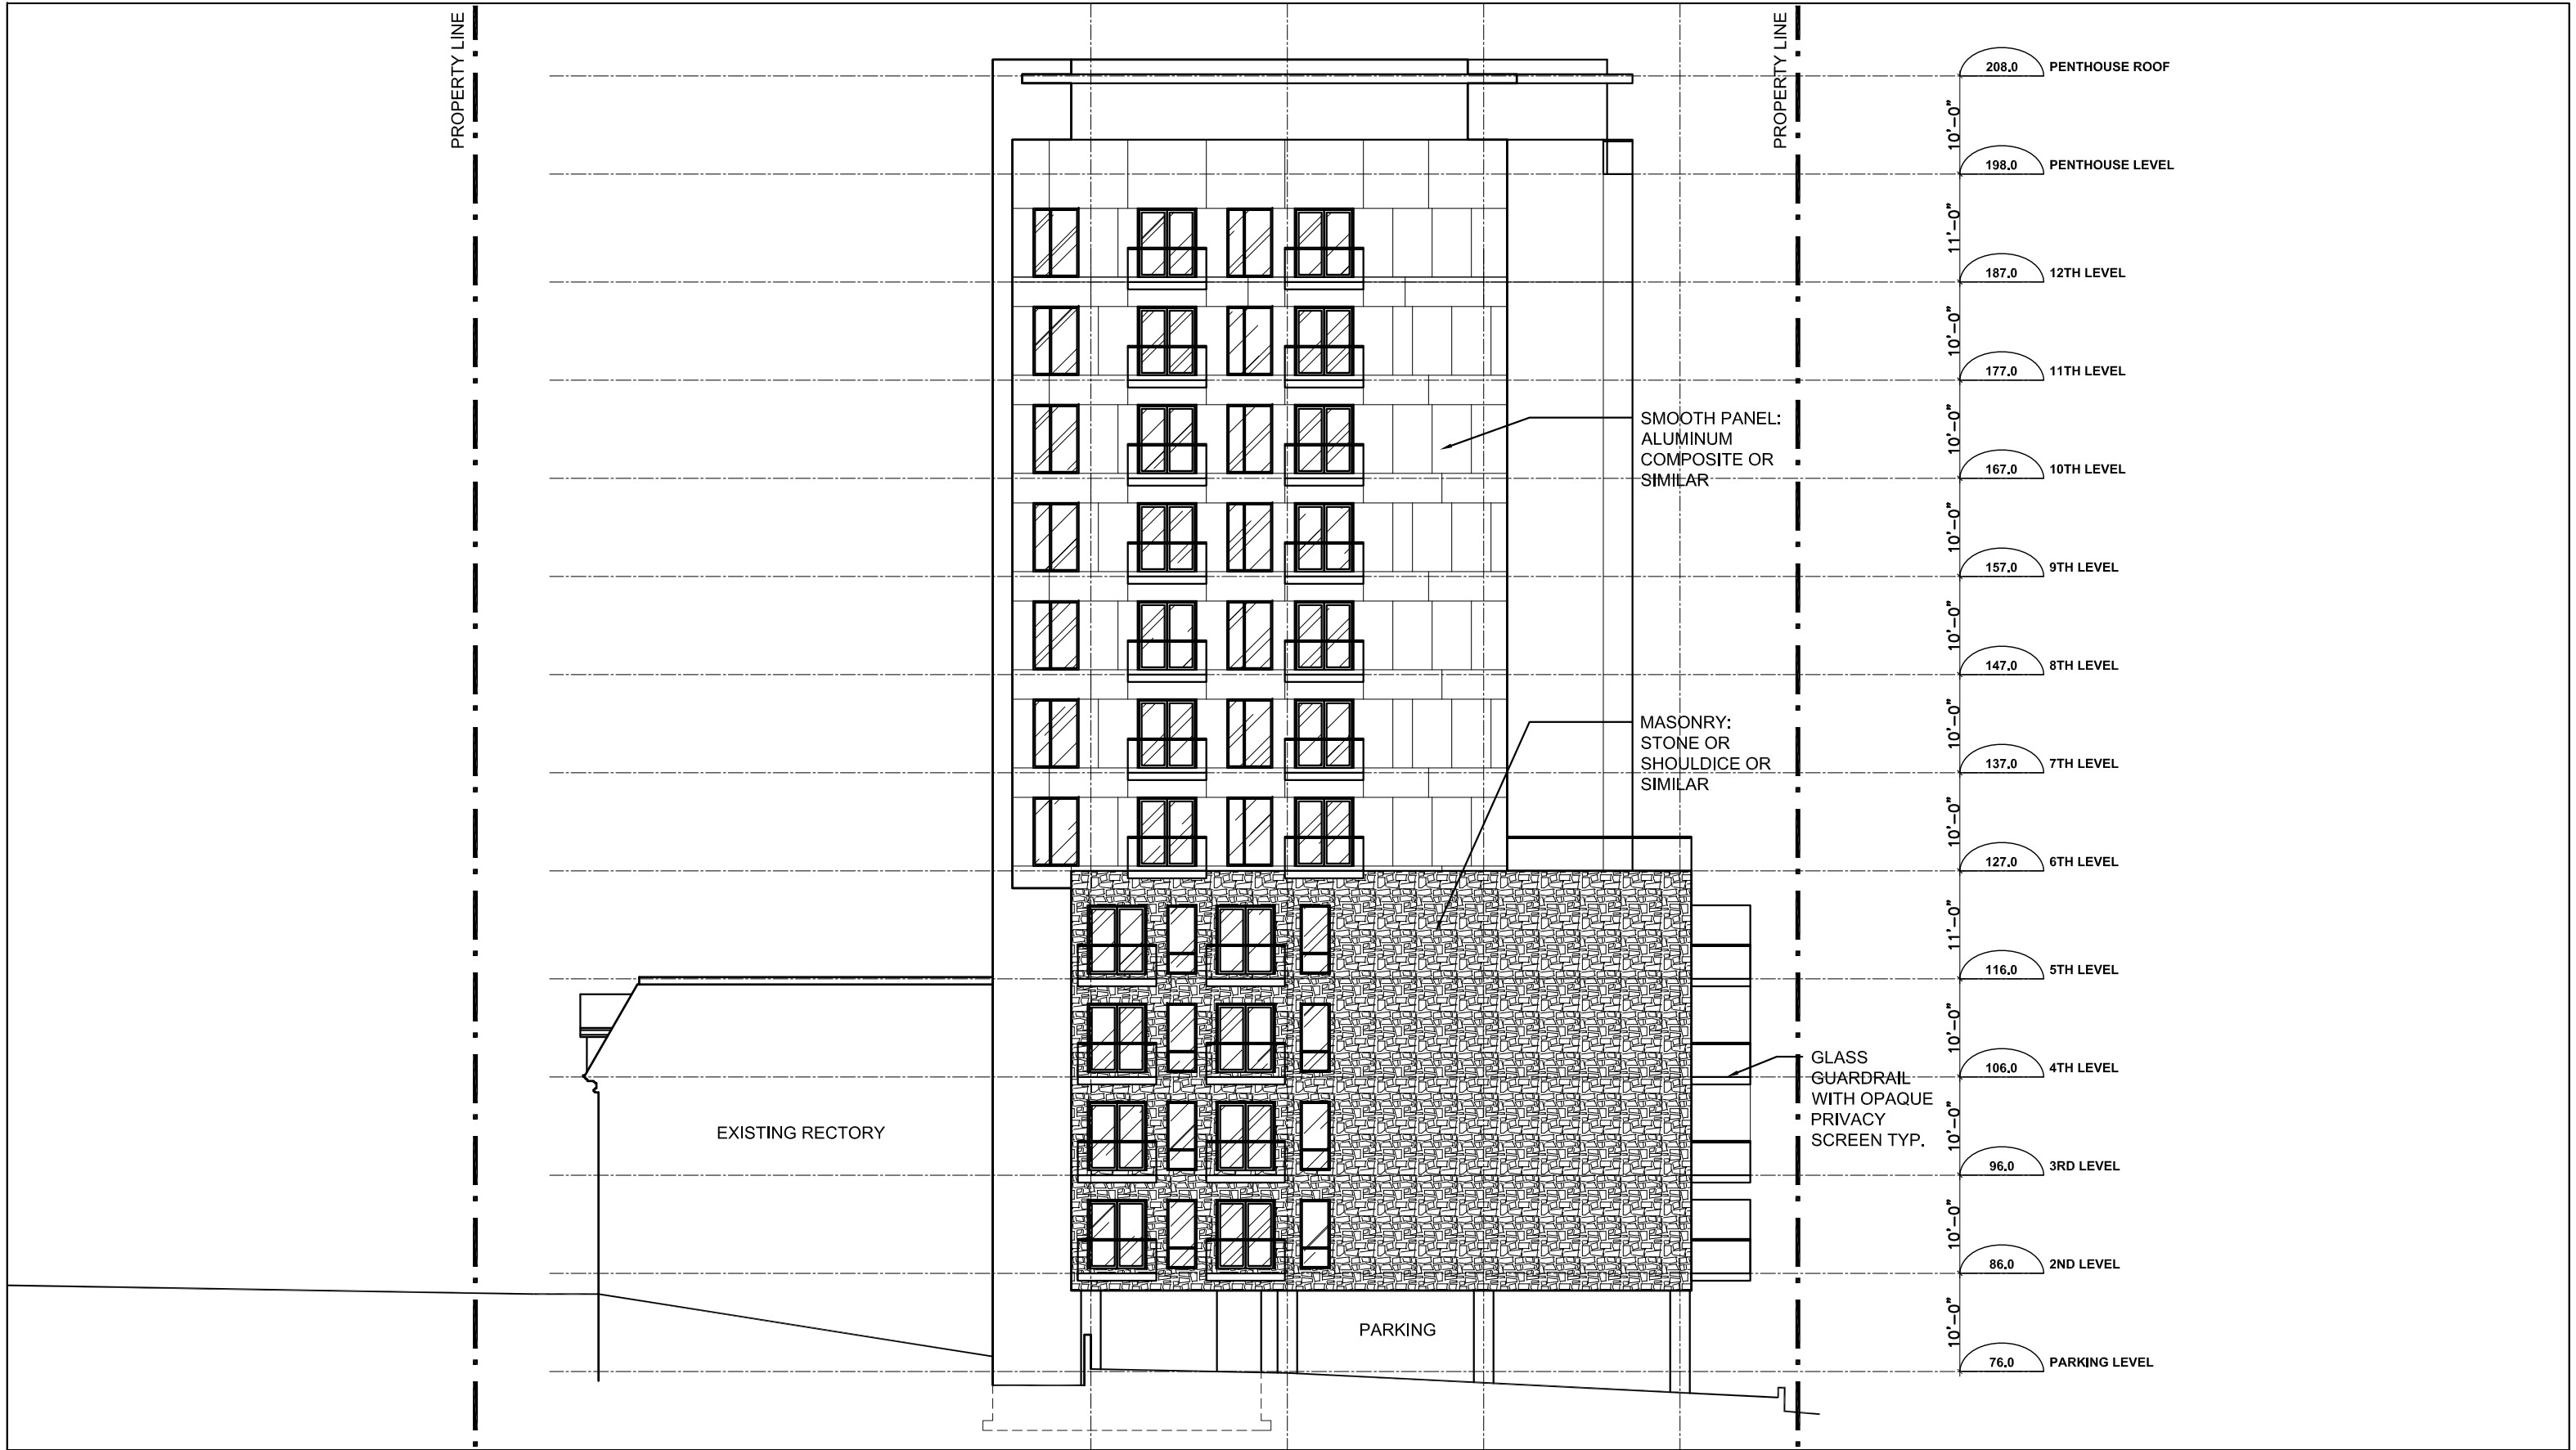

STUDIO WORKS

INTERNATIONAL INC.

ARCHITECTURE PLANNING INDUSTRIAL DESIGN PROJECT MANAGEMENT

Suite 100
6156 Quinpool Road
Halifax, Nova Scotia
B3L 1A3

phone: 902.429.3359
fax: 902.429.1672
email: studio1@eastlink.ca
site: www.studio-works.ca

title

ST. PATRICK'S RECTORY
EAST ELEVATION

location

2267 BRUNSWICK ST. HALIFAX, N.S.

scale

1/16"=1'-0"

date

11/02/15

drawn

LG

proj.

SP1501


dwg no:

A08

rev.

REV



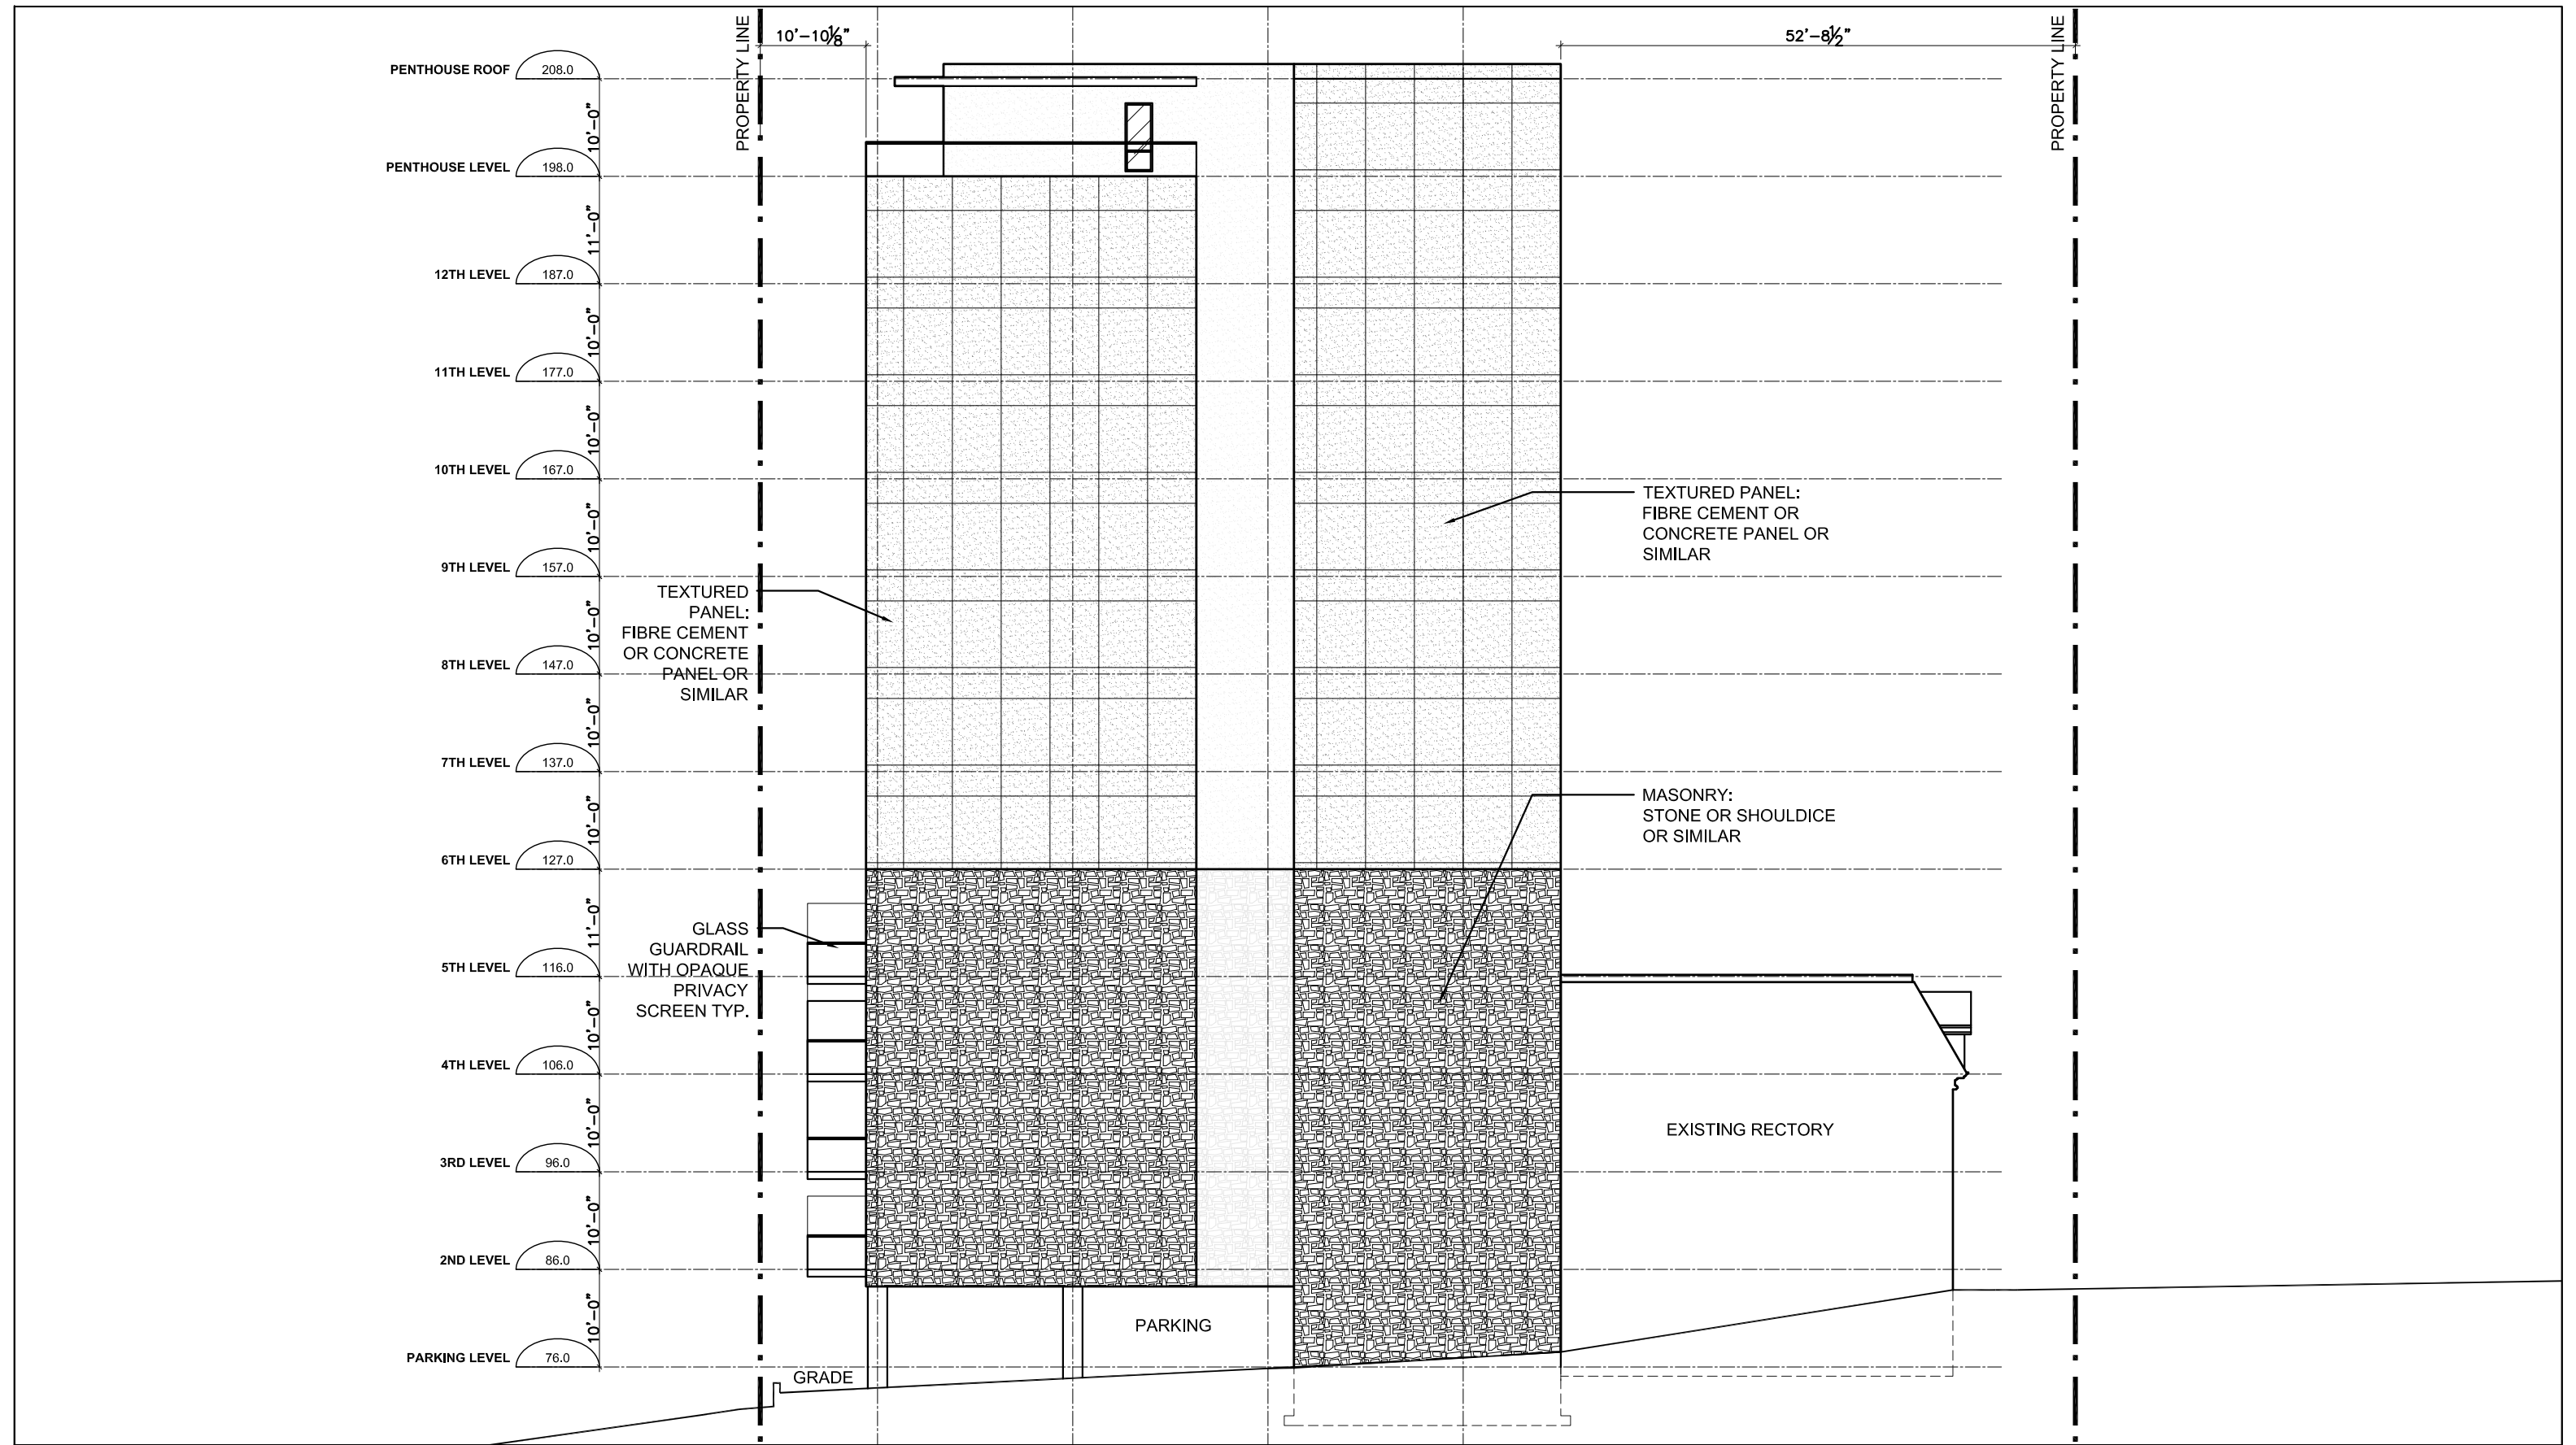

STUDIO WORKS

INTERNATIONAL INC.

ARCHITECTURE PLANNING INDUSTRIAL DESIGN PROJECT MANAGEMENT

Suite 100
6156 Quinpool Road
Halifax, Nova Scotia
B3L 1A3

phone: 902.429.3359
fax: 902.429.1672
email: studio1@eastlink.ca
site: www.studio-works.ca

title
**ST. PATRICK'S RECTORY
WEST ELEVATION**

location
2267 BRUNSWICK ST. HALIFAX, N.S.

scale 1/16"=1'-0"

date 11/02/15

drawn LG

proj. SP1501

dwg no:

A10

rev. REV