


Schedule B: Site Plan

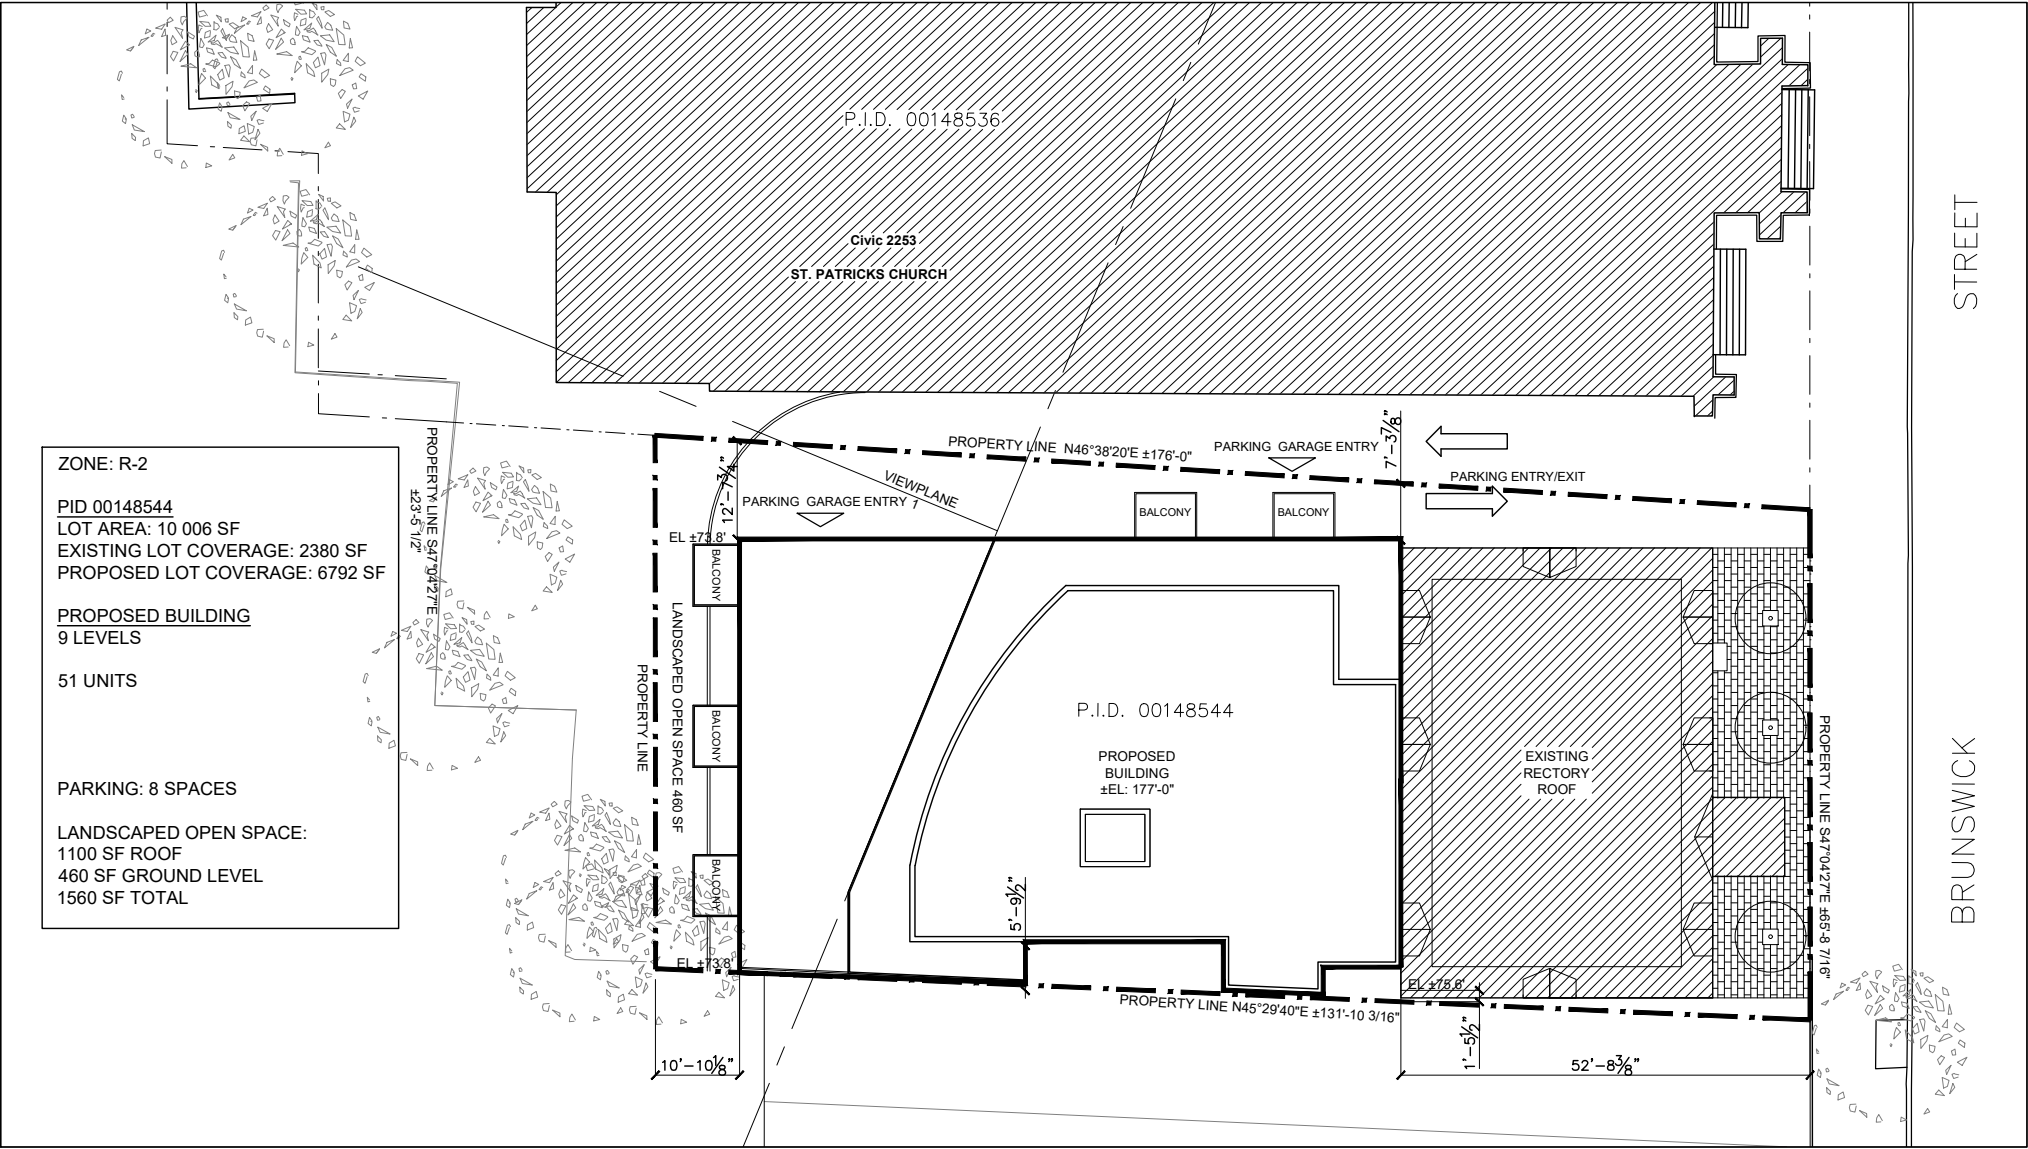


STUDIO WORKS
INTERNATIONAL INC.

1000-10000 1000-10000 1000-10000 1000-10000

Suite 100 1000-10000 1000-10000 1000-10000
1156 Quinpool Road 1000-10000 1000-10000 1000-10000
Halifax, Nova Scotia 1000-10000 1000-10000 1000-10000
B3, 1A3 1000-10000 1000-10000 1000-10000

title ST. PATRICK'S RECTORY
SITE PLAN

location 2267 BRUNSWICK ST. HALIFAX, N.S.

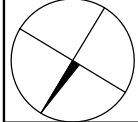

scale 1/16"=1'-0"

date 11/02/15


drawn LG

proj. SP1501

dwg no. S01


rev. 4 (SEP 26 2018)

Schedule C: 1st Level Floor Plan (Parking)

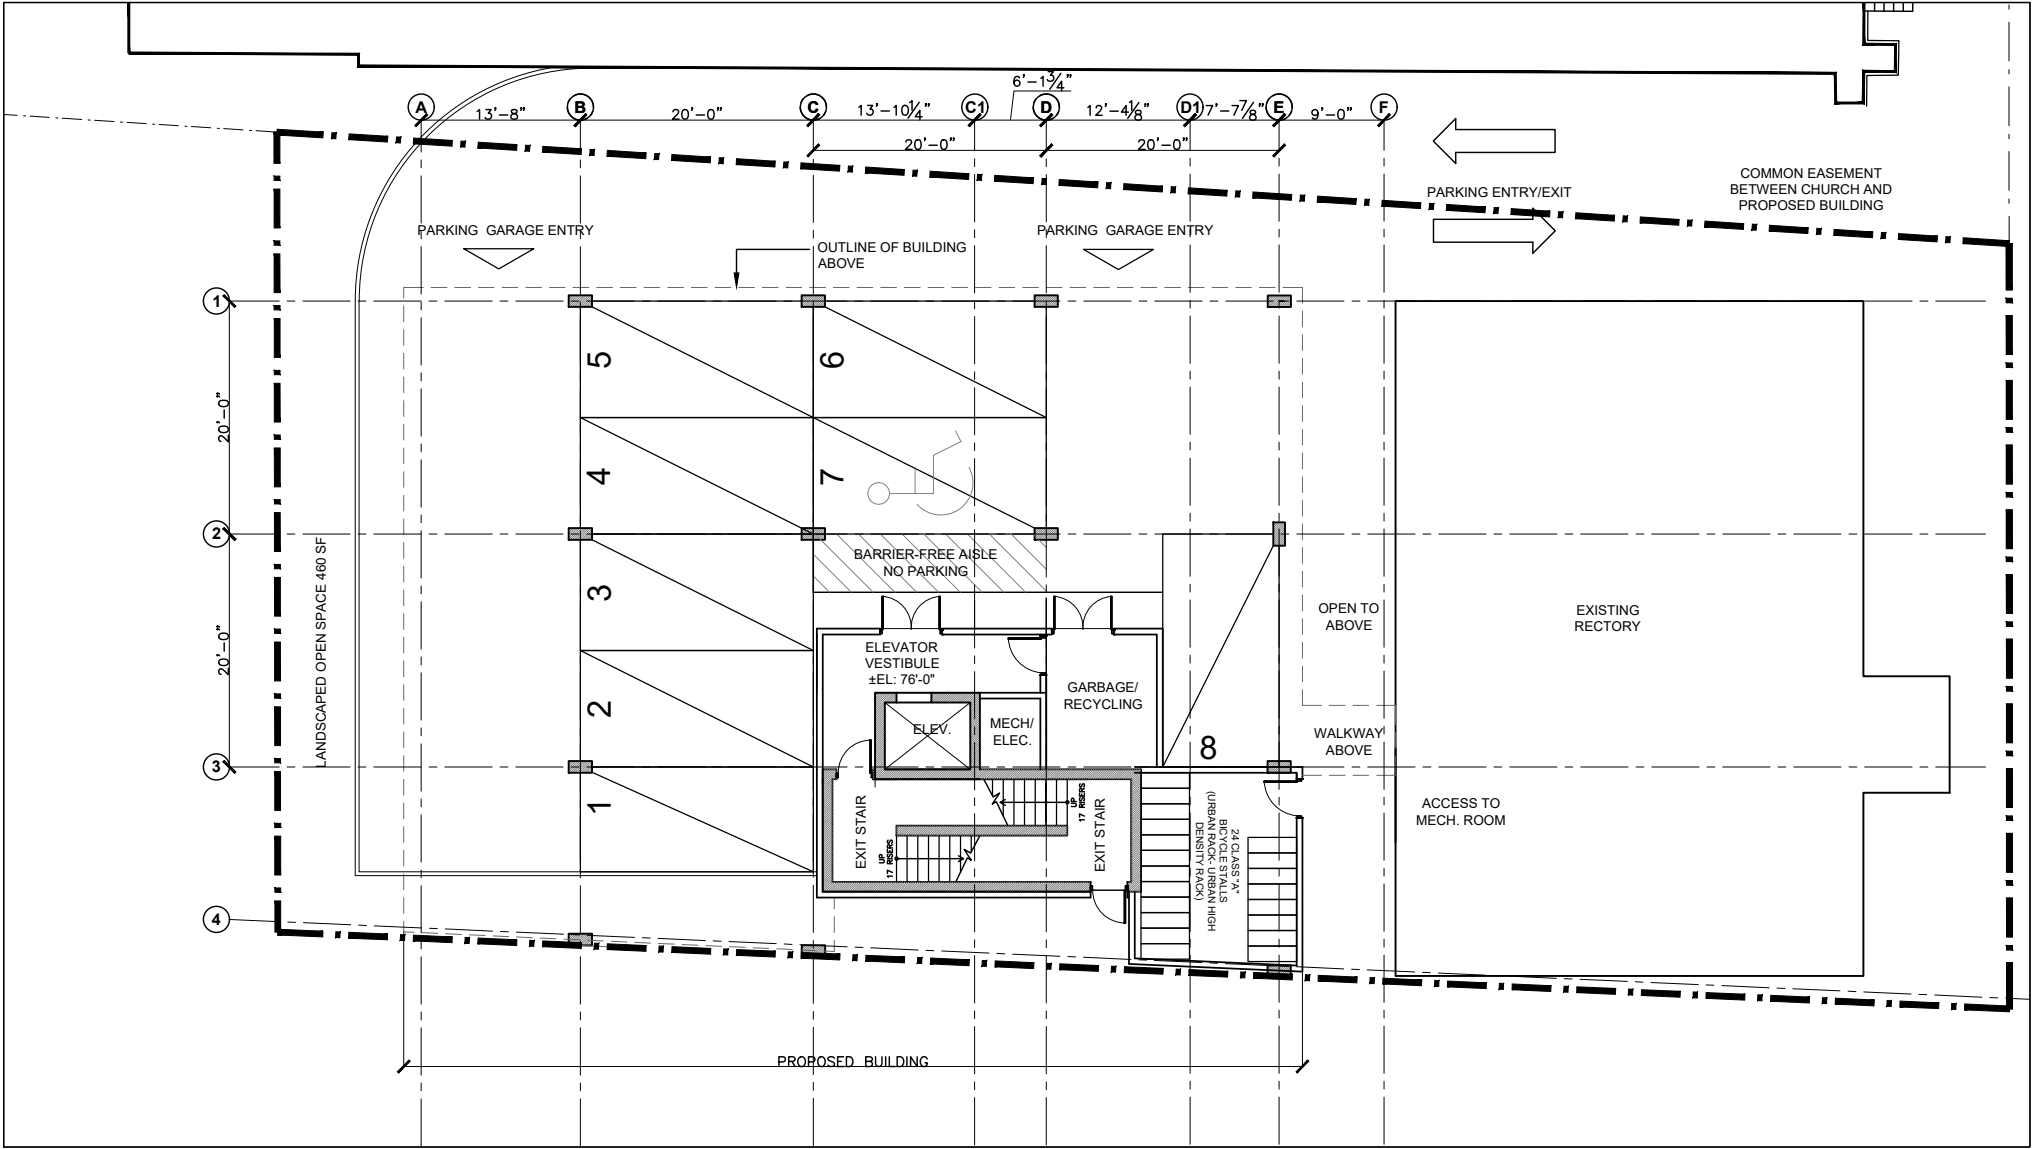

STUDIO WORKS INTERNATIONAL INC. ARCHITECTURE INTERIOR DESIGN LANDSCAPE ARCHITECTURE Studio 100 6156 Quinpool Road Halifax, Nova Scotia B3J 1A3 phone: 902.429.3599 fax: 902.429.1872 email: studio@searthinc.ca web: www.studioworks.ca	title ST. PATRICK'S RECTORY 1ST LEVEL FLOOR PLAN (PARKING)	scale 3/32"=1'-0" date 11/02/15 drawn LG proj. SP1501	dwg no: A01 rev: 4 (SEP 26 2018)
	location 2267 BRUNSWICK ST. HALIFAX, N.S.				


Schedule D: 1st Level Floor Plan

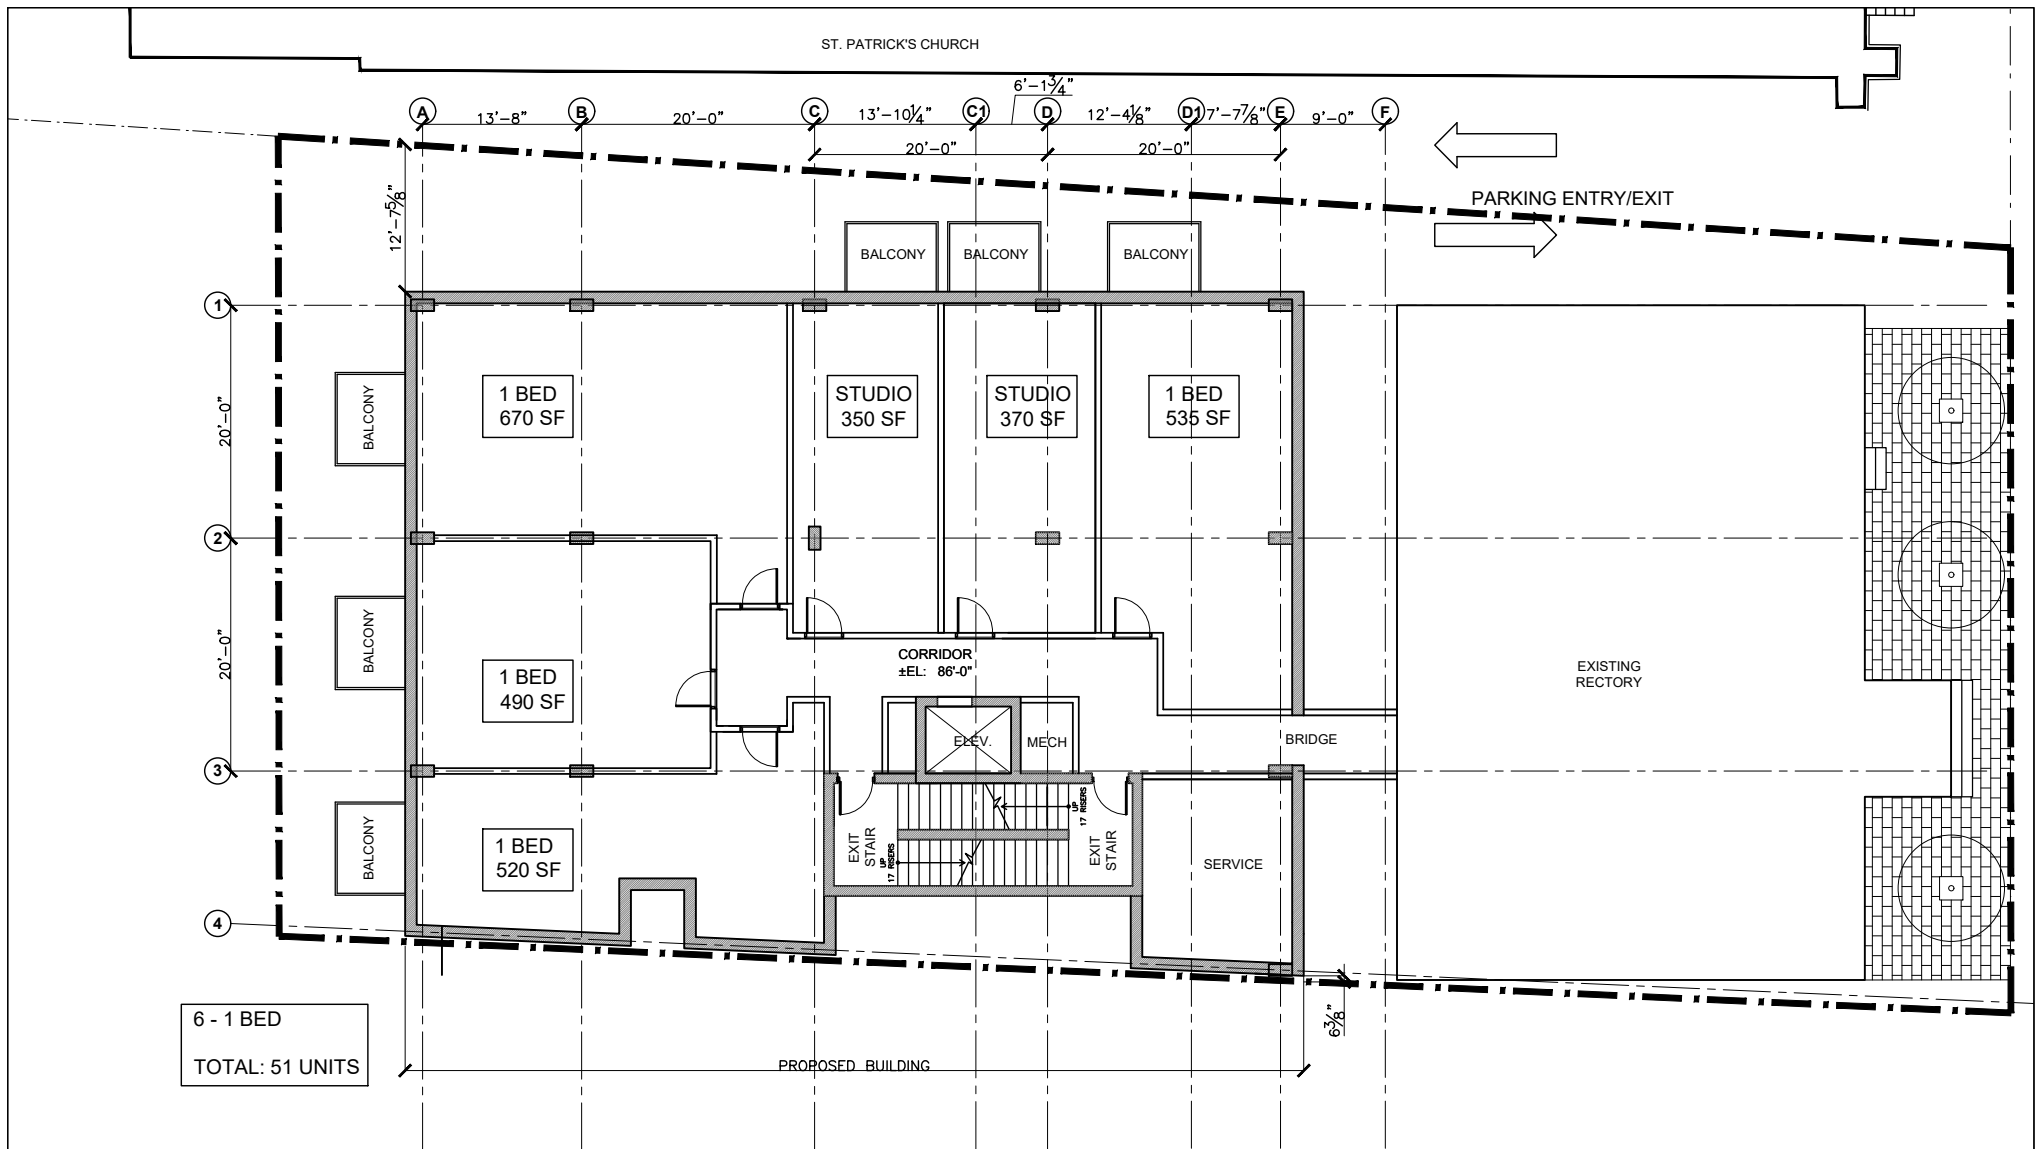

STUDIO WORKS
INTERNATIONAL INC.
410-757-0000 • 7, LAMAR RD. • 10000 WARDEN RD.
Suite 100 • phone: 902-429-3399
2156 Quispoo Road • fax: 902-429-1872
Halifax, Nova Scotia • email: studio@studios.ca
B3L 1A3 • site: www.studio-works.ca

title
**ST. PATRICK'S RECTORY
1ST LEVEL FLOOR PLAN**

location
2267 BRUNSWICK ST. HALIFAX, N.S.

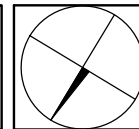

scale
3/32"=1'-0"

date
11/02/15


drawn
LG

proj.
SP1501

dwg no:
A02

rev:
4 (SEP 25 2018)

Schedule E: 2nd to 4th Level Floor Plan

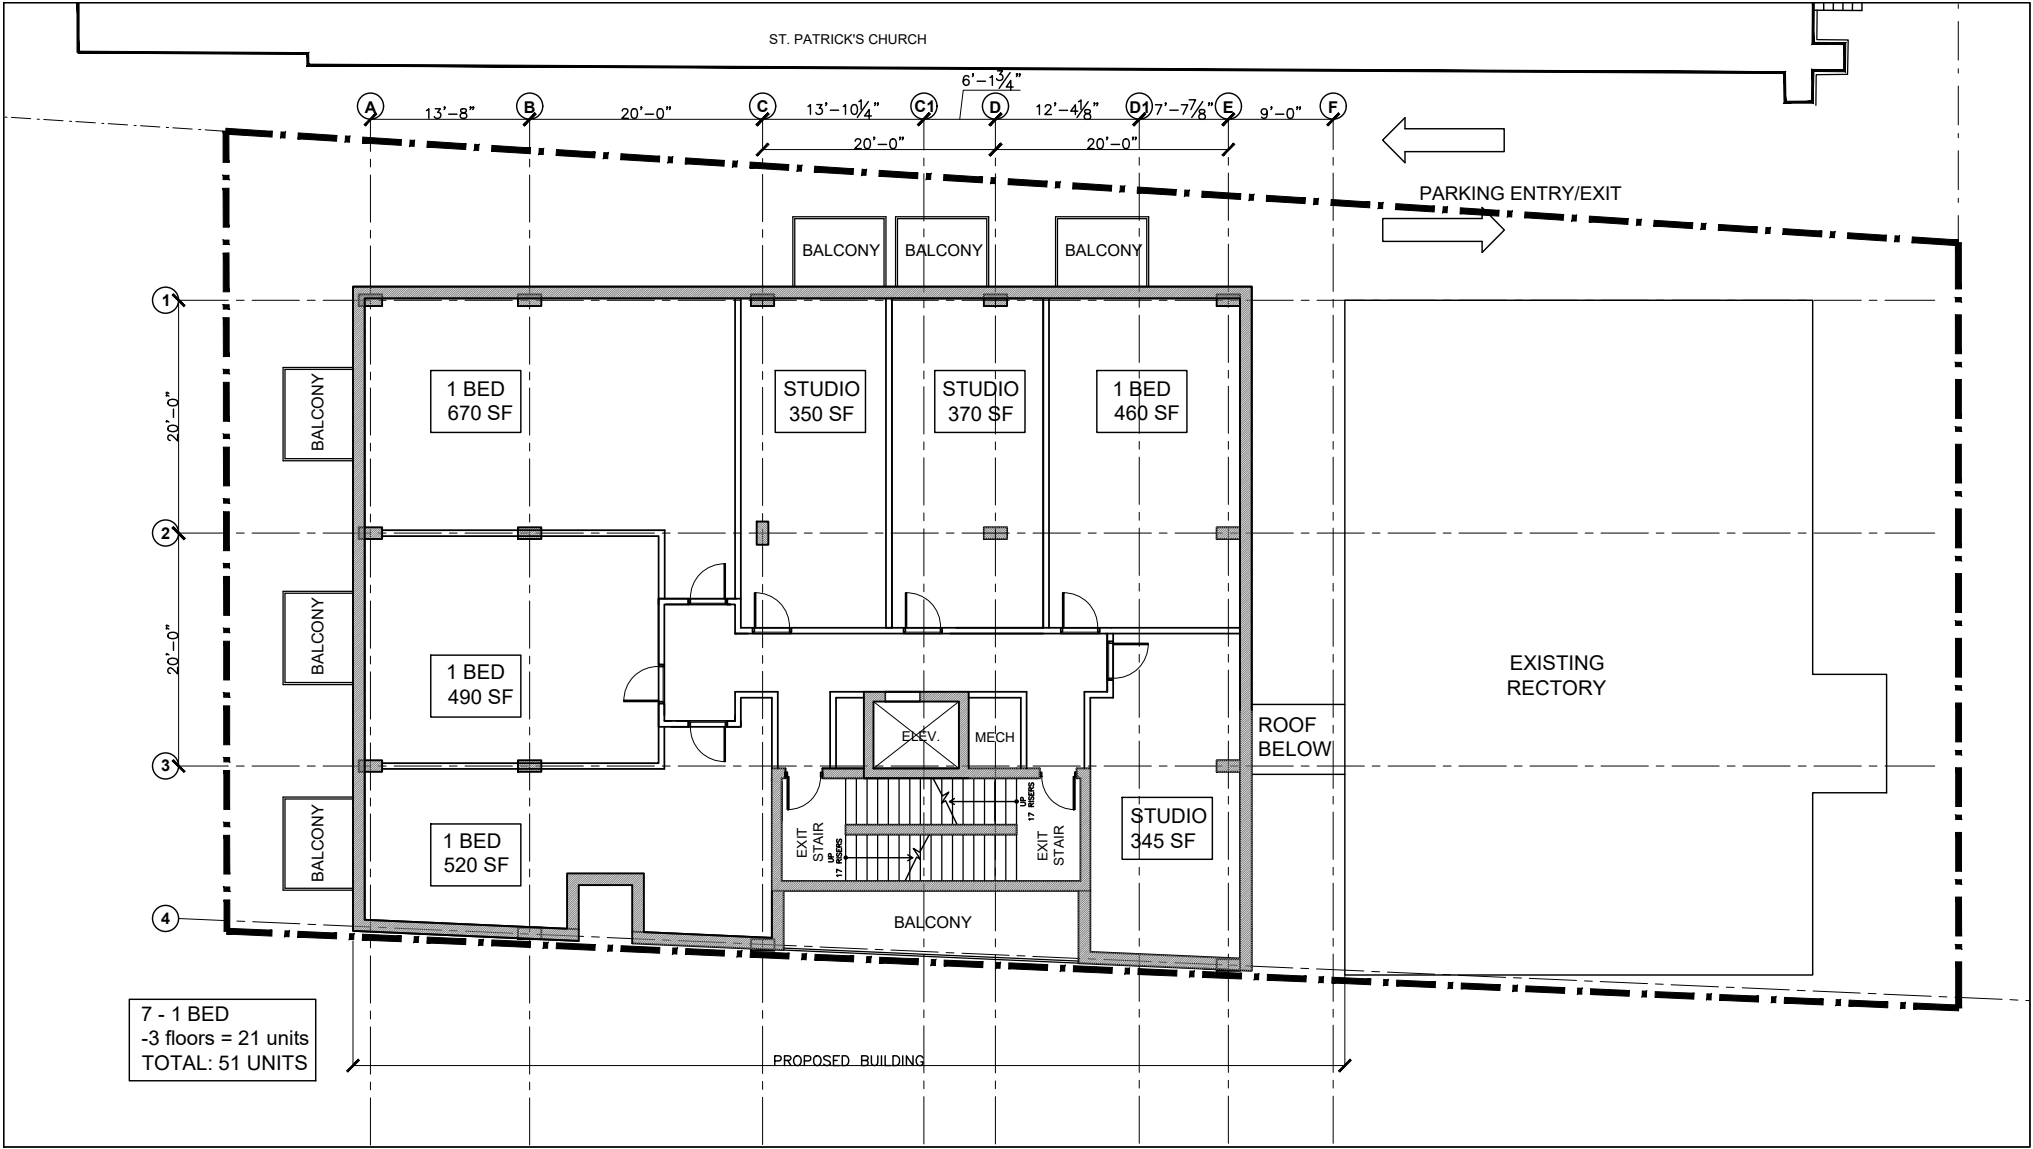

7 - 1 BED
-3 floors = 21 units
TOTAL: 51 UNITS

STUDIO WORKS

INTERNATIONAL INC.

410-757-0100

4156 Quinpool Road

Halifax, Nova Scotia

B3L 1A3

902-429-3399

902-429-1872

studio@studioinc.ca


www.studio-works.com

title

ST. PATRICK'S RECTORY
2ND-4TH LEVEL FLOOR PLAN

location


2267 BRUNSWICK ST. HALIFAX, N.S.

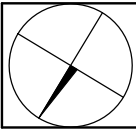

scale	3/32"=1'-0"
date	11/02/15
drawn	LG
proj.	SP1501

dwg no.	A03
rev.	4 (SEP 26 2018)

Schedule F: 5th Floor Level Plan

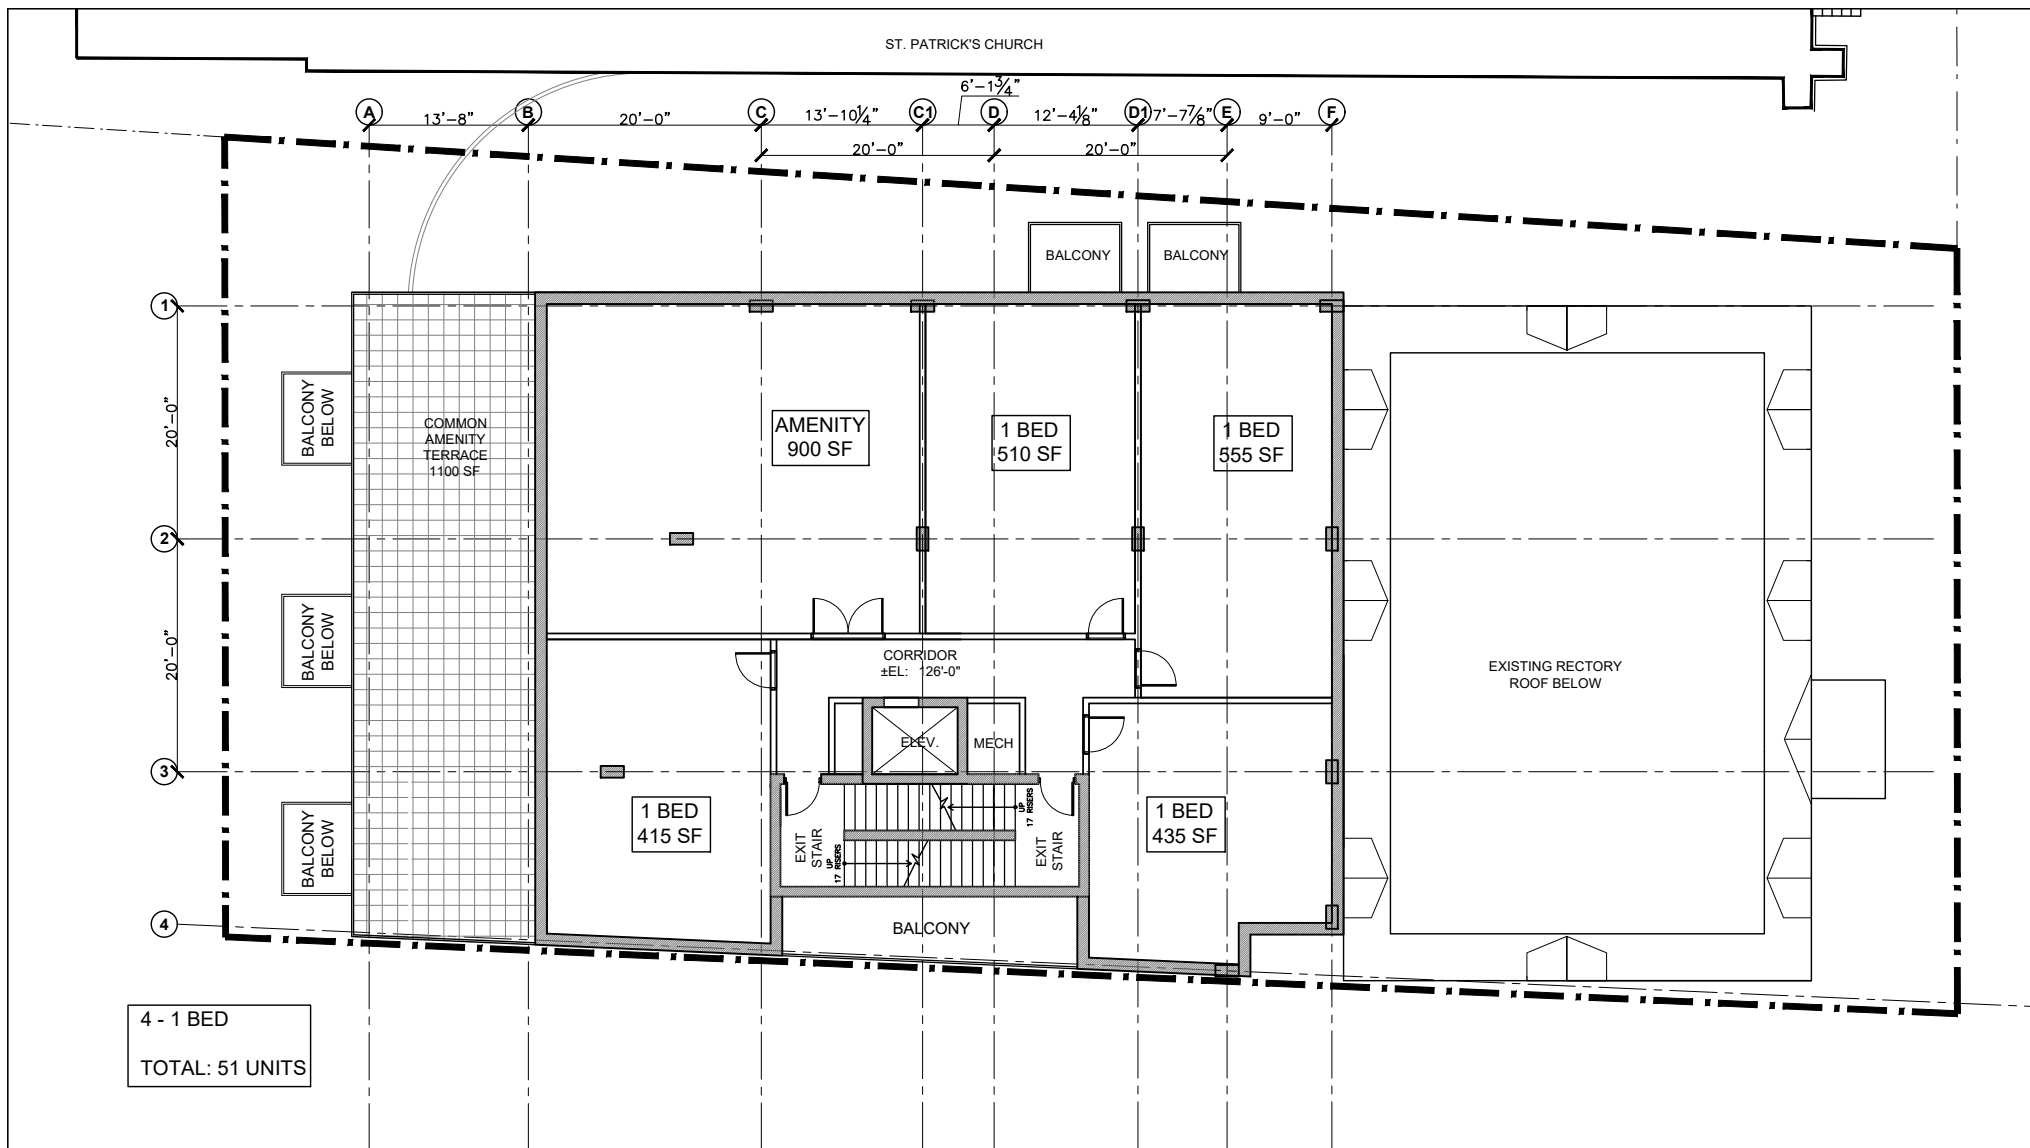


STUDIO • WORKS
INTERNATIONAL INC.
ARCHITECTURE • PLANNING • INDUSTRIAL DESIGN • PRODUCT DEVELOPMENT

Suite 100
6156 Quinpool Road
Hollis, Nova Scotia
B3L 1A3

phone: 902.429.3359
fax: 902.429.1672
email: studio1@eastlink.ca
www.studio-works.ca


title	ST. PATRICK'S RECTORY 5TH LEVEL FLOOR PLAN
location	2267 BRUNSWICK ST. HALIFAX, N.S.

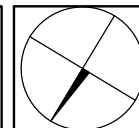

scale	3/32"=1'-0"
date	11/02/15
drawn	LG
proj.	SP1501


dwg no:
A04
rev. 4 (SEP 26 2018)

Schedule G: 6th Floor Level Plan

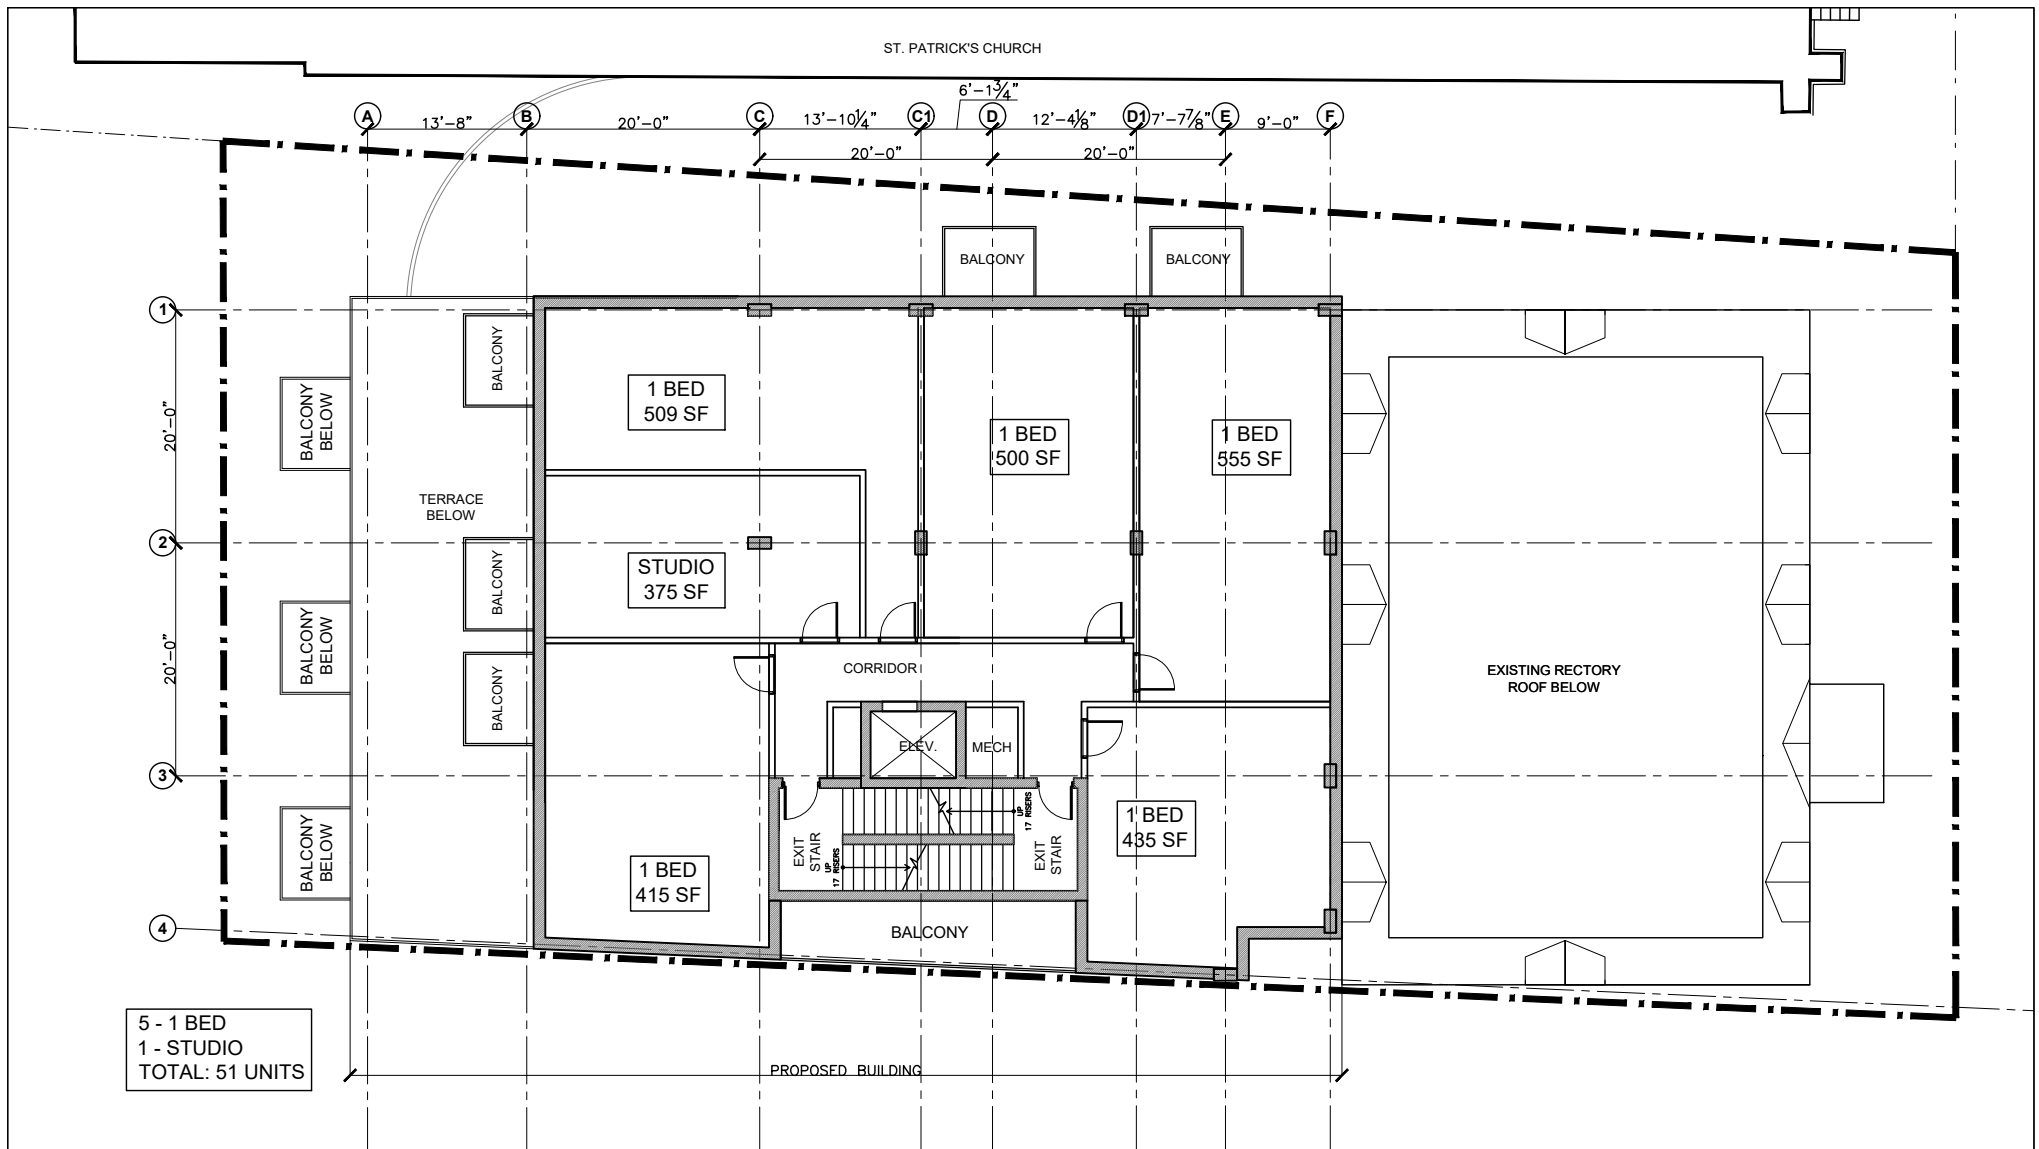

STUDIO WORKS
INTERNATIONAL INC.
ARCHITECTS PLANNERS
DESIGNER
4156 Quinpool Road
Halifax, Nova Scotia
B3L 1A3
phone: 902.429.3399
fax: 902.429.1872
email: studio@seastarinc.ca
site: www.studio-works.com


title
**ST. PATRICK'S RECTORY
6TH LEVEL FLOOR PLAN**
location
2267 BRUNSWICK ST. HALIFAX, N.S.

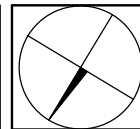

scale
3/32"=1'-0"
date
11/02/15
drawn
LG
proj.
SP1501

dwg no.
A05
rev.
4 (SEP 26 2018)


Schedule H: 7th to 8th Level Floor Plan

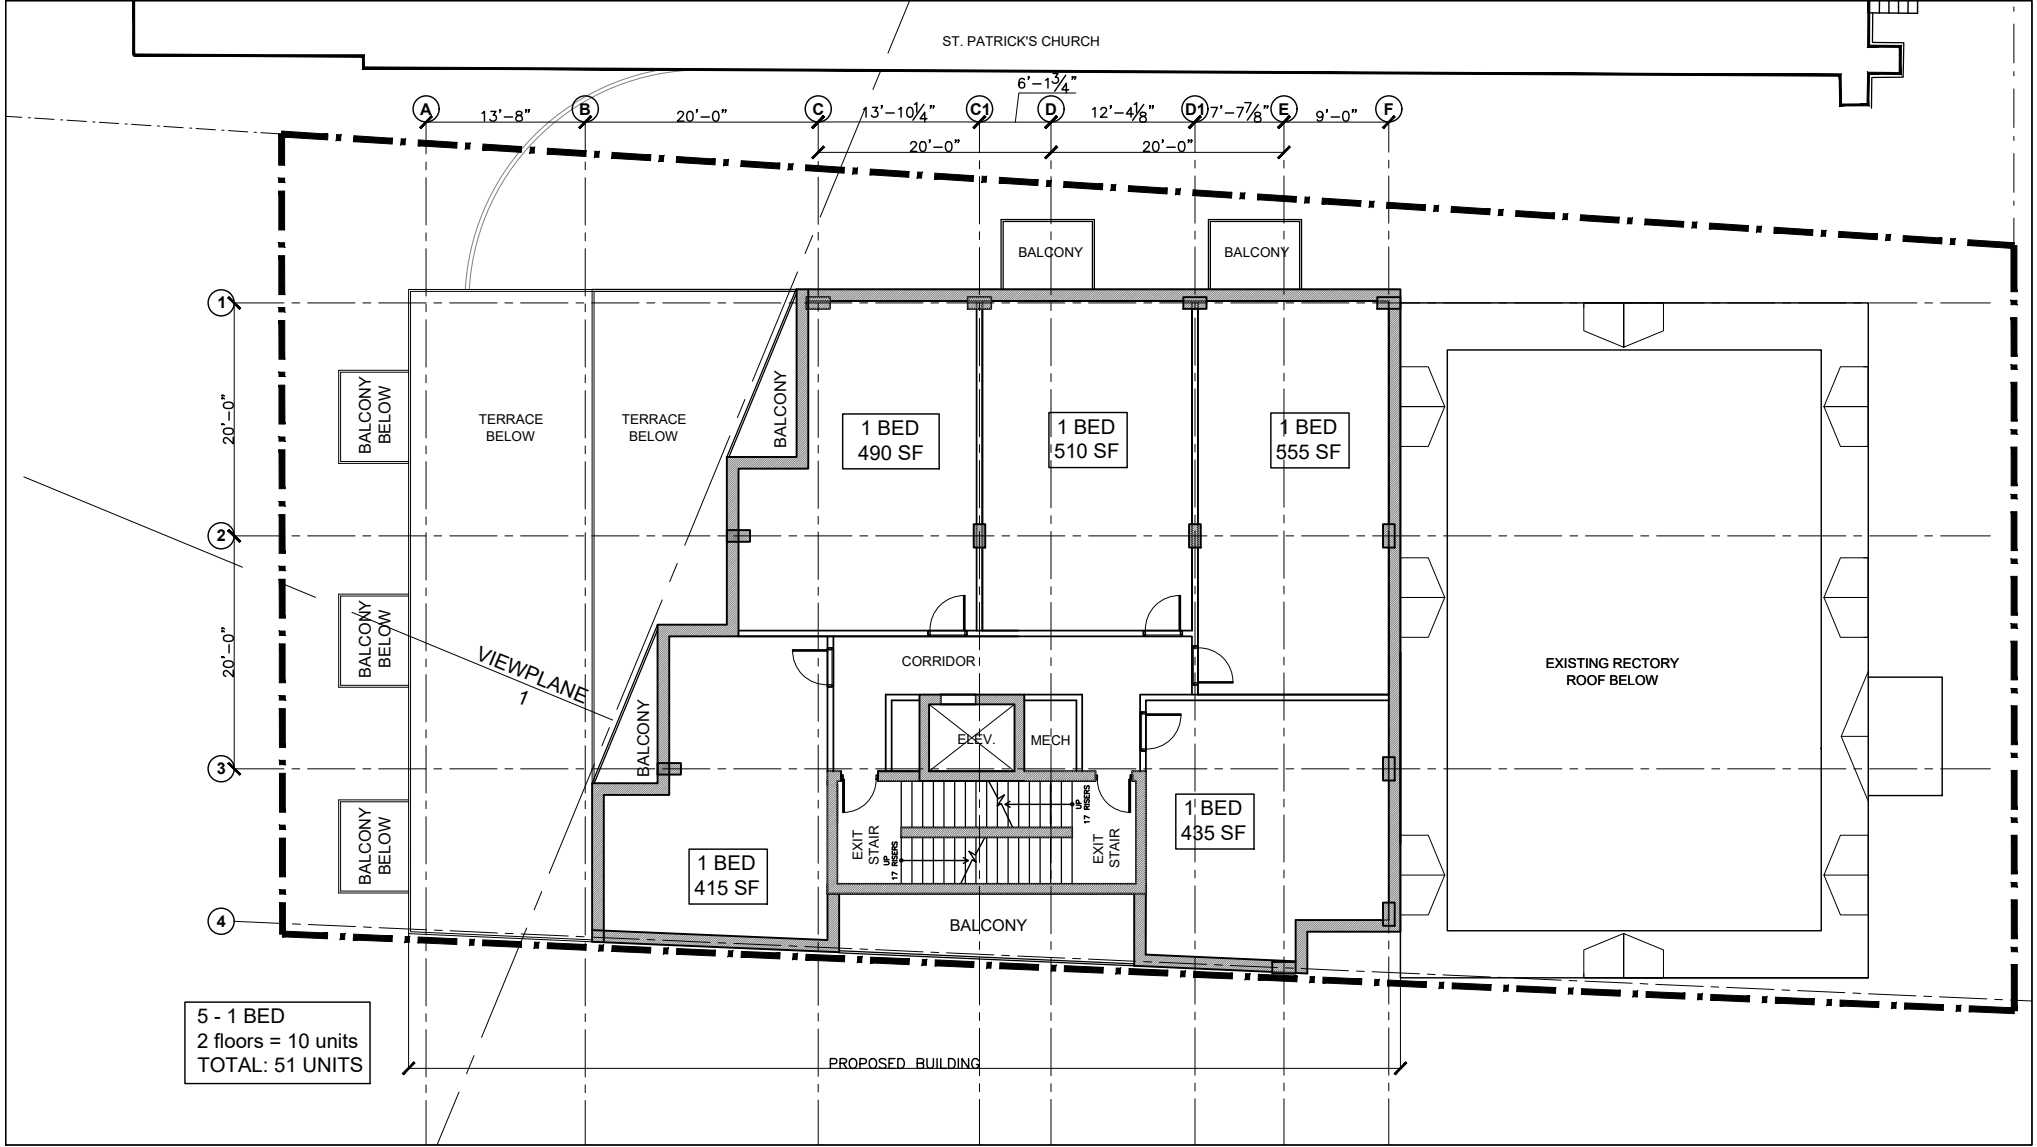

STUDIO WORKS
INTERNATIONAL INC.
410-757-0000 • 7, LAMAR RD. • PROJECT MANAGEMENT
Suite 100 phone: 902-429-3399
4156 Quinpool Road fax: 902-429-1472
Halifax, Nova Scotia email: studio@studio-works.ca
B3J 1A3 site: www.studio-works.ca

title
**ST. PATRICK'S RECTORY
7TH-8TH LEVEL FLOOR PLAN**

location
2267 BRUNSWICK ST. HALIFAX, N.S.

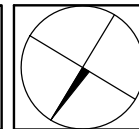

scale
3/32"=1'-0"

date
11/02/15


drawn
LG

proj.
SP1501

dwg no.
A06

rev.
4 (SEP 26 2018)


Schedule I: Penthouse Level Floor Plan

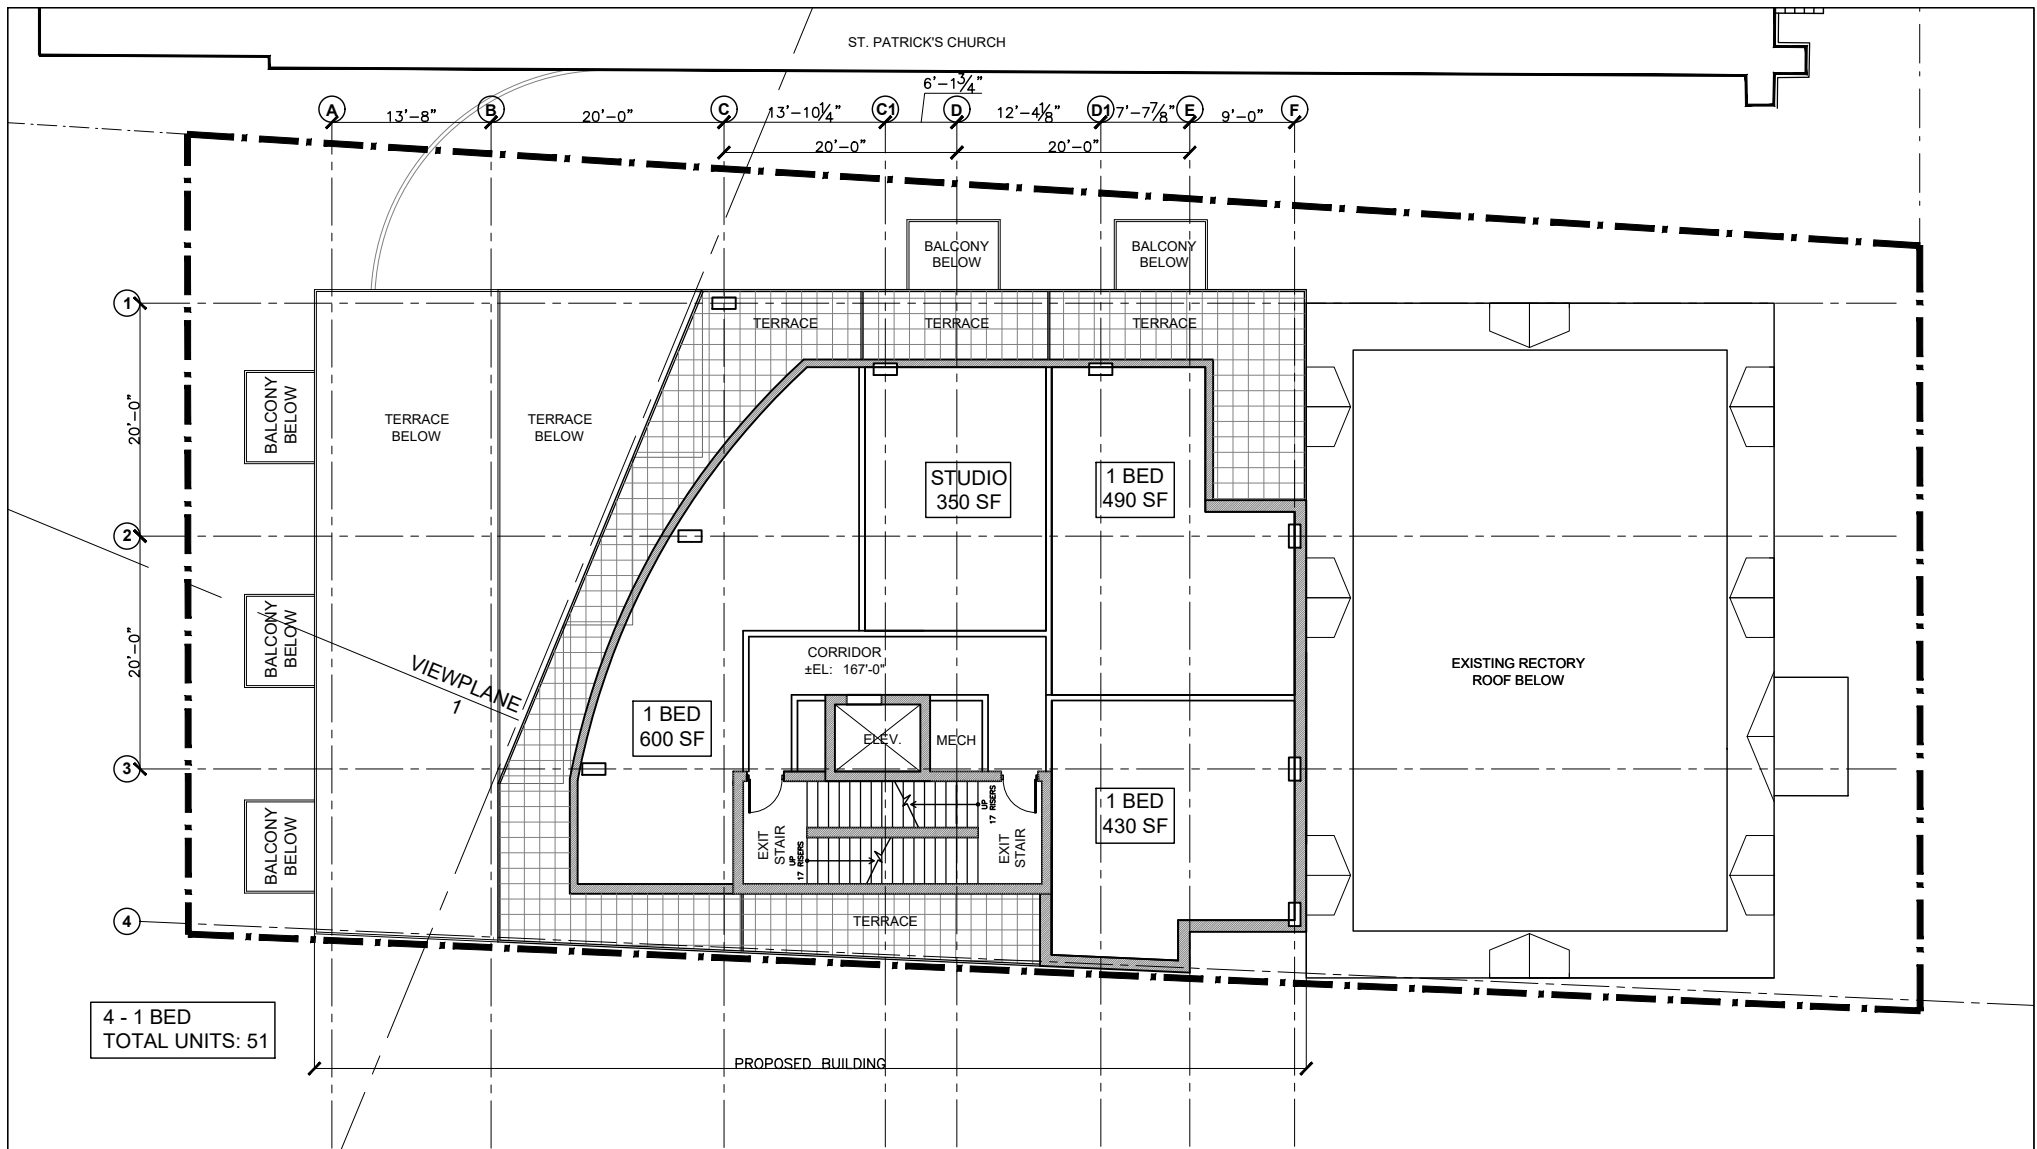

STUDIO WORKS
INTERNATIONAL INC.
410-757-0100 • 7, LAMAR RD. • 10000 WARDEN
Suite 100 phone: 902 429 3399
4156 Quinpool Road fax: 902 429 1472
Halifax, Nova Scotia studio@studio-works.ca
B3L 1A3 site: www.studio-works.ca

title
**ST. PATRICK'S RECTORY
PENTHOUSE LEVEL FLOOR PLAN**

location
2267 BRUNSWICK ST. HALIFAX, N.S.

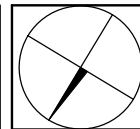

scale
3/32"=1'-0"

date
11/02/15


drawn
LG

proj.
SP1501

dwg no.
A07


rev: 4 (SEP 26 2018)

Schedule J: Roof Plan

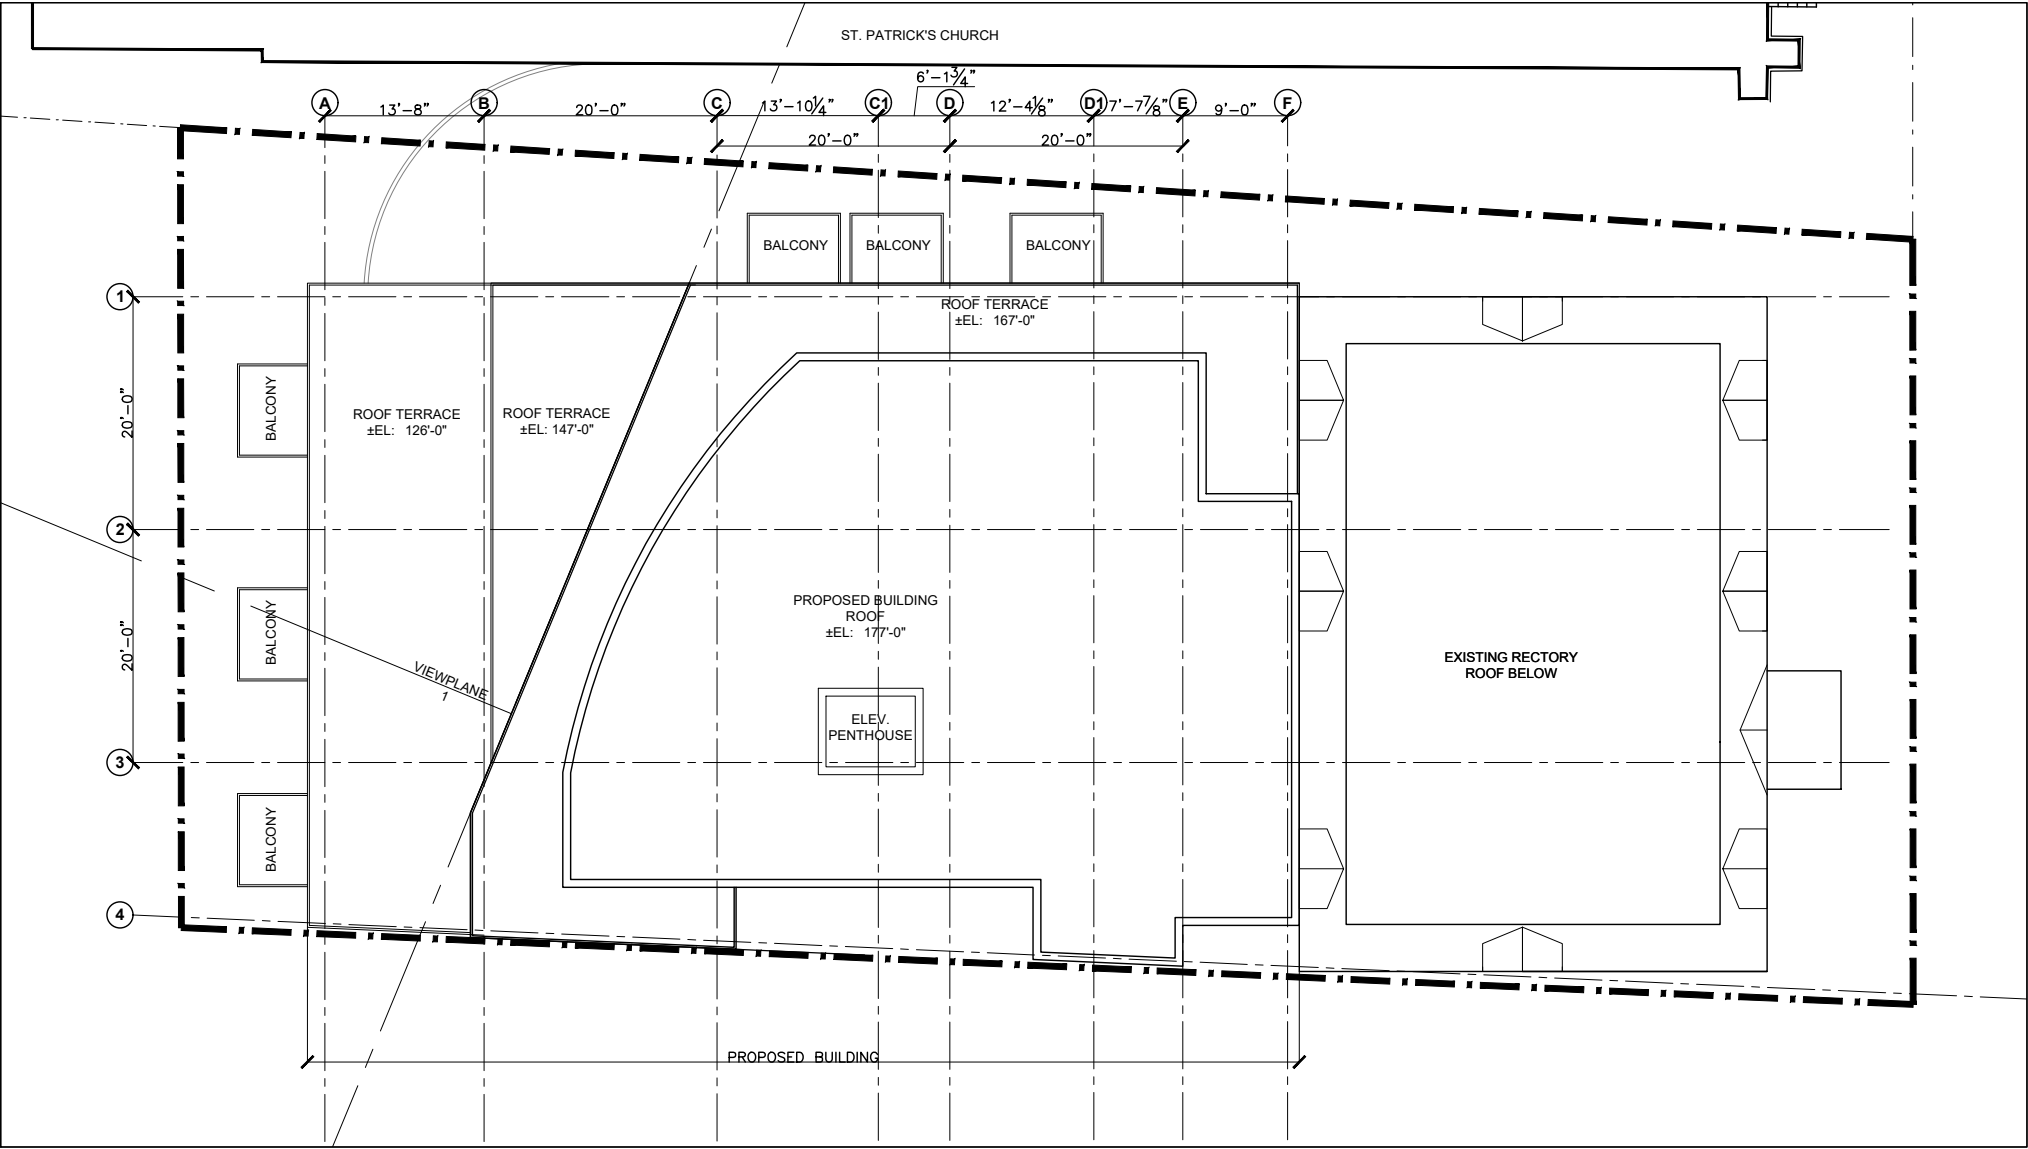

STUDIO WORKS INTERNATIONAL INC. 410-757-0000 7-AMM-10 1000-1000-0000 1000-1000-0000 Studio 100 4156 Quinpool Road Halifax, Nova Scotia B3L 1A3 phone: 902 429 3309 fax: 902 429 1472 email: studio@seastar.ca site: www.studio-works.ca	title ST. PATRICK'S RECTORY ROOF PLAN			scale 3/32"=1'-0"	dwg no: A08
	location 2267 BRUNSWICK ST. HALIFAX, N.S.			date 11/02/15	rev: 4 (SEP 26 2018)
				drawn LG	
				proj. SP1501	

Schedule K: West Elevation (Brunswick Street)

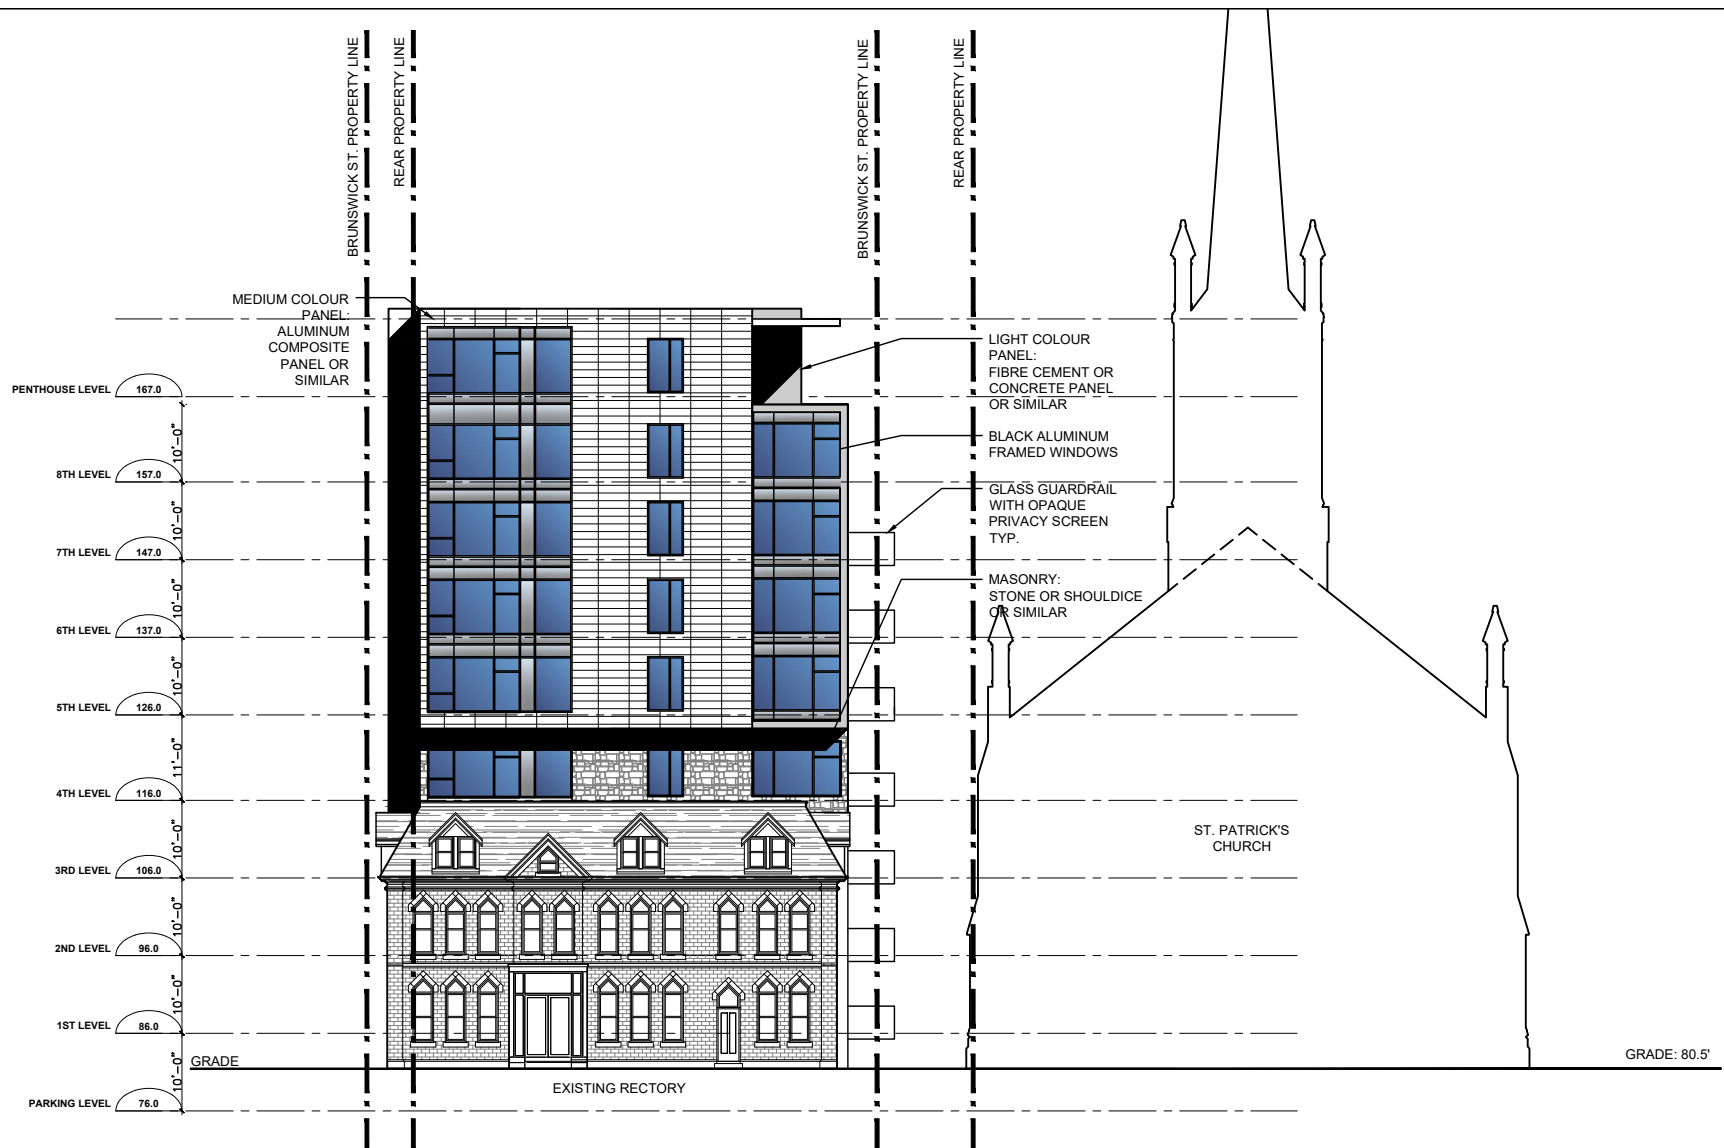


Schedule L: East Elevation



Architectural elevation drawing of a building facade. The drawing includes the following elements:

- Property Lines:**
 - REAR PROPERTY LINE (indicated by a dashed line on the left)
 - BRUNSWICK ST. PROPERTY LINE (indicated by a dashed line on the right)
- Levels and Elevation:**
 - TOP OF ROOF SLAB: 178.0
 - PENTHOUSE LEVEL: 168.0
 - 8TH LEVEL: 157.0
 - 7TH LEVEL: 147.0
 - 6TH LEVEL: 137.0
 - 5TH LEVEL: 127.0
 - 4TH LEVEL: 116.0
 - 3RD LEVEL: 106.0
 - 2ND LEVEL: 96.0
 - 1ST LEVEL: 86.0
 - PARKING LEVEL: 76.0
- Materials and Details:**
 - MEDIUM COLOUR PANEL: ALUMINUM COMPOSITE PANEL OR SIMILAR (indicated for the upper floors)
 - MASONRY: STONE OR SHOULDICE OR SIMILAR (indicated for the lower floors)
 - GLASS GUARDRAIL WITH OPAQUE PRIVACY SCREEN TYP. (indicated for the balconies)
 - ALUMINUM CURTAINWALL BLACK FRAME (indicated for the upper floors)
- Other Features:**
 - PARKING (indicated at the base of the building)
 - Various window and door openings are shown across the facade.

Schedule N: West Elevation

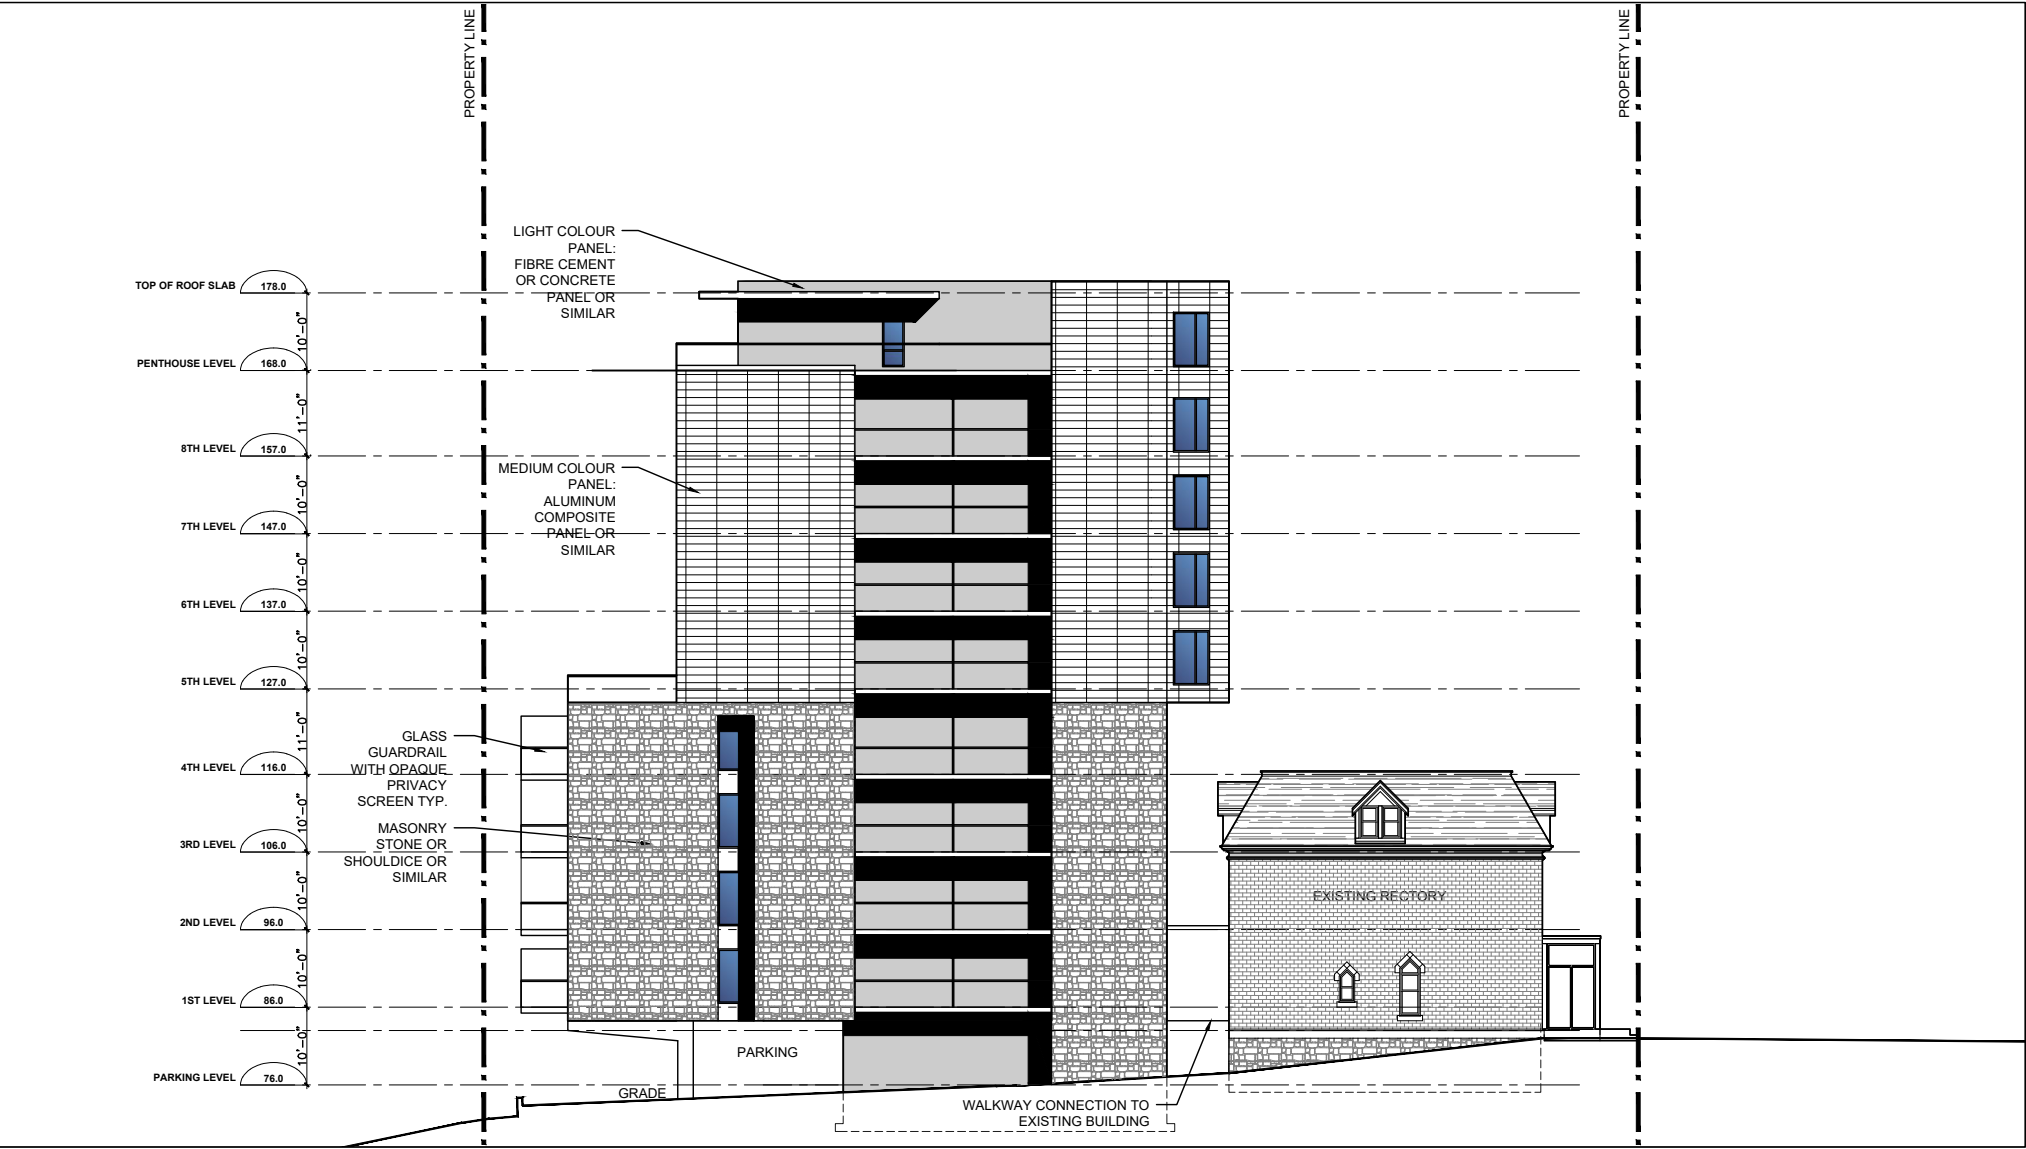

STUDIO WORKS
INTERNATIONAL INC.
ARCHITECTURE PLANNING INTERIOR DESIGN PROJECT MANAGEMENT
Suite 100 902 429 3309
6156 Quinpool Road 902 429 1872
Halifax, Nova Scotia email: studio@studioinc.ca
B3L 1A3 web: www.studio-works.com

title
**ST. PATRICK'S RECTORY
WEST ELEVATION**

location
2267 BRUNSWICK ST. HALIFAX, N.S.

scale
1/16"=1'-0"

date
11/02/15

drawn
LG

proj.
SP1501

dwg no:
A12

rev: 4 (SEP 26 2018)