



LEGEND - FAÇADE MATERIALS	
1	MASONRY VENEER
2	PRECAST PANEL
3	LIGHTWEIGHT PANEL CLADDING
4	CURTAINWALL OR WINDOW WALL
5	PREFINISHED METAL
6	TBD

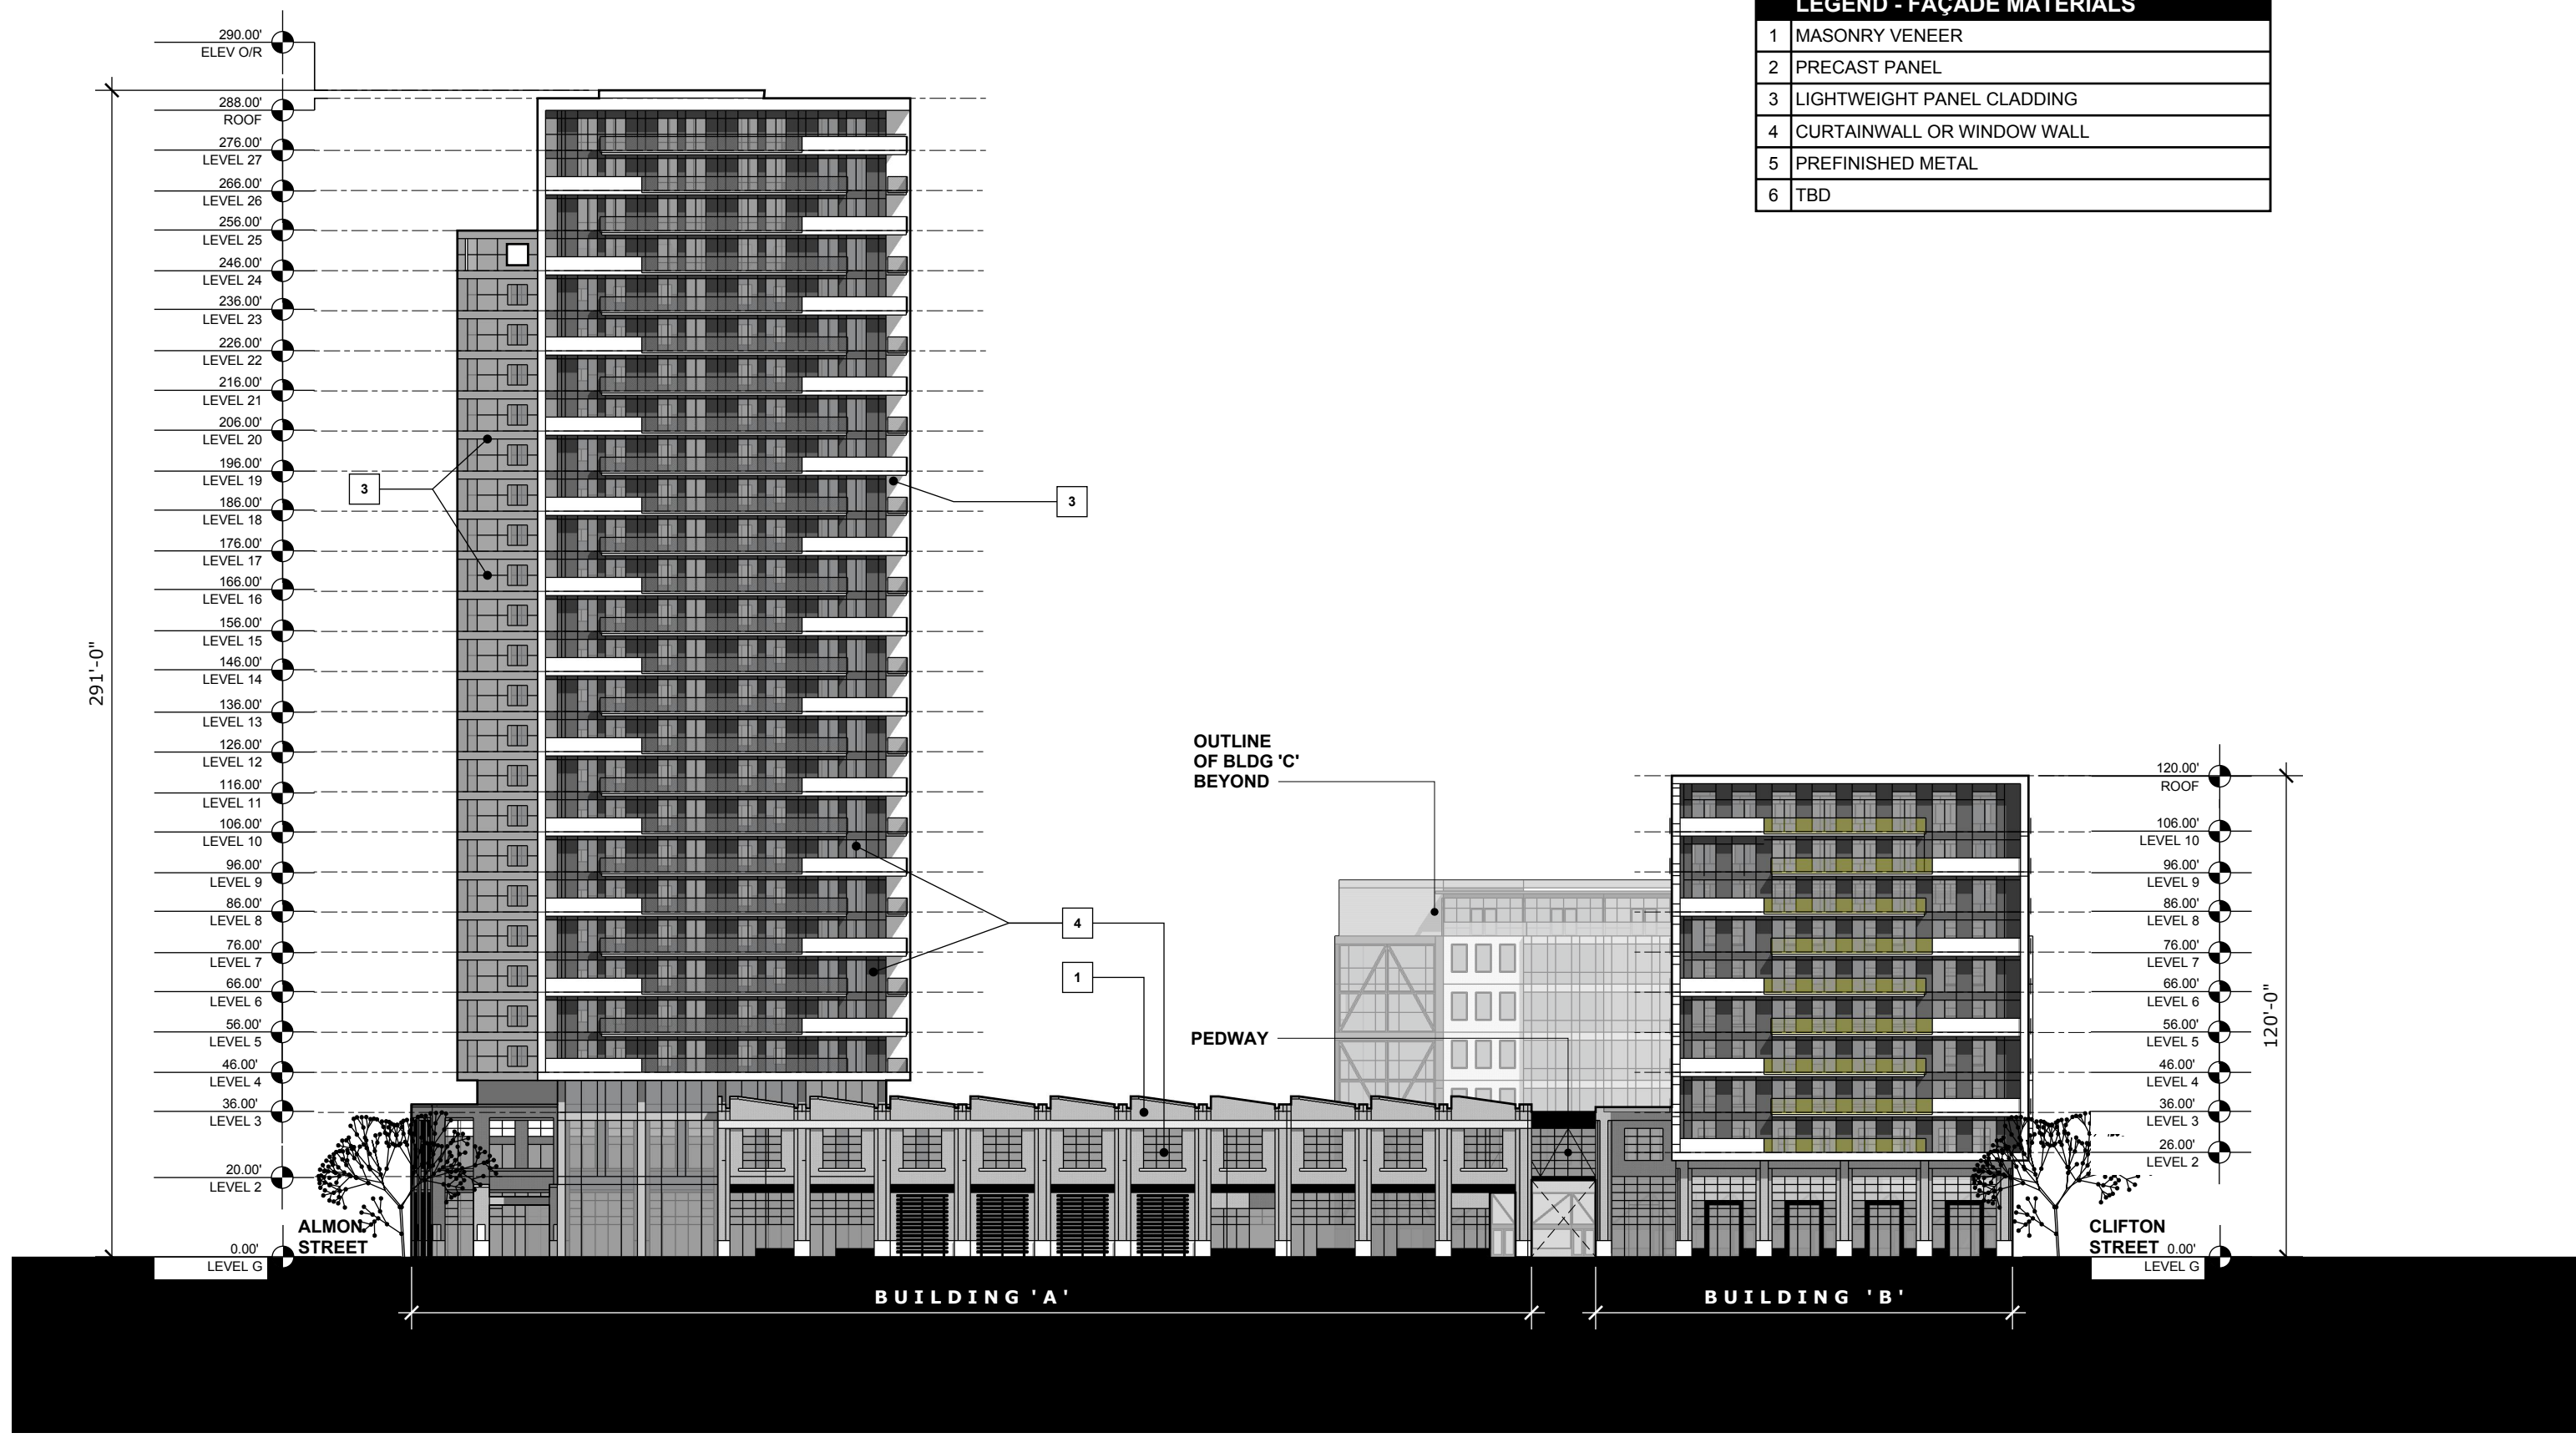

Midtown North BUILDINGS A & B - SOUTH WEST ELEVATION

Proj. No. 161-00492-00
JUNE 15, 2018

 


ARCHITECTURE

49

A-01

LEGEND - FAÇADE MATERIALS	
1	MASONRY VENEER
2	PRECAST PANEL
3	LIGHTWEIGHT PANEL CLADDING
4	CURTAINWALL OR WINDOW WALL
5	PREFINISHED METAL
6	TBD

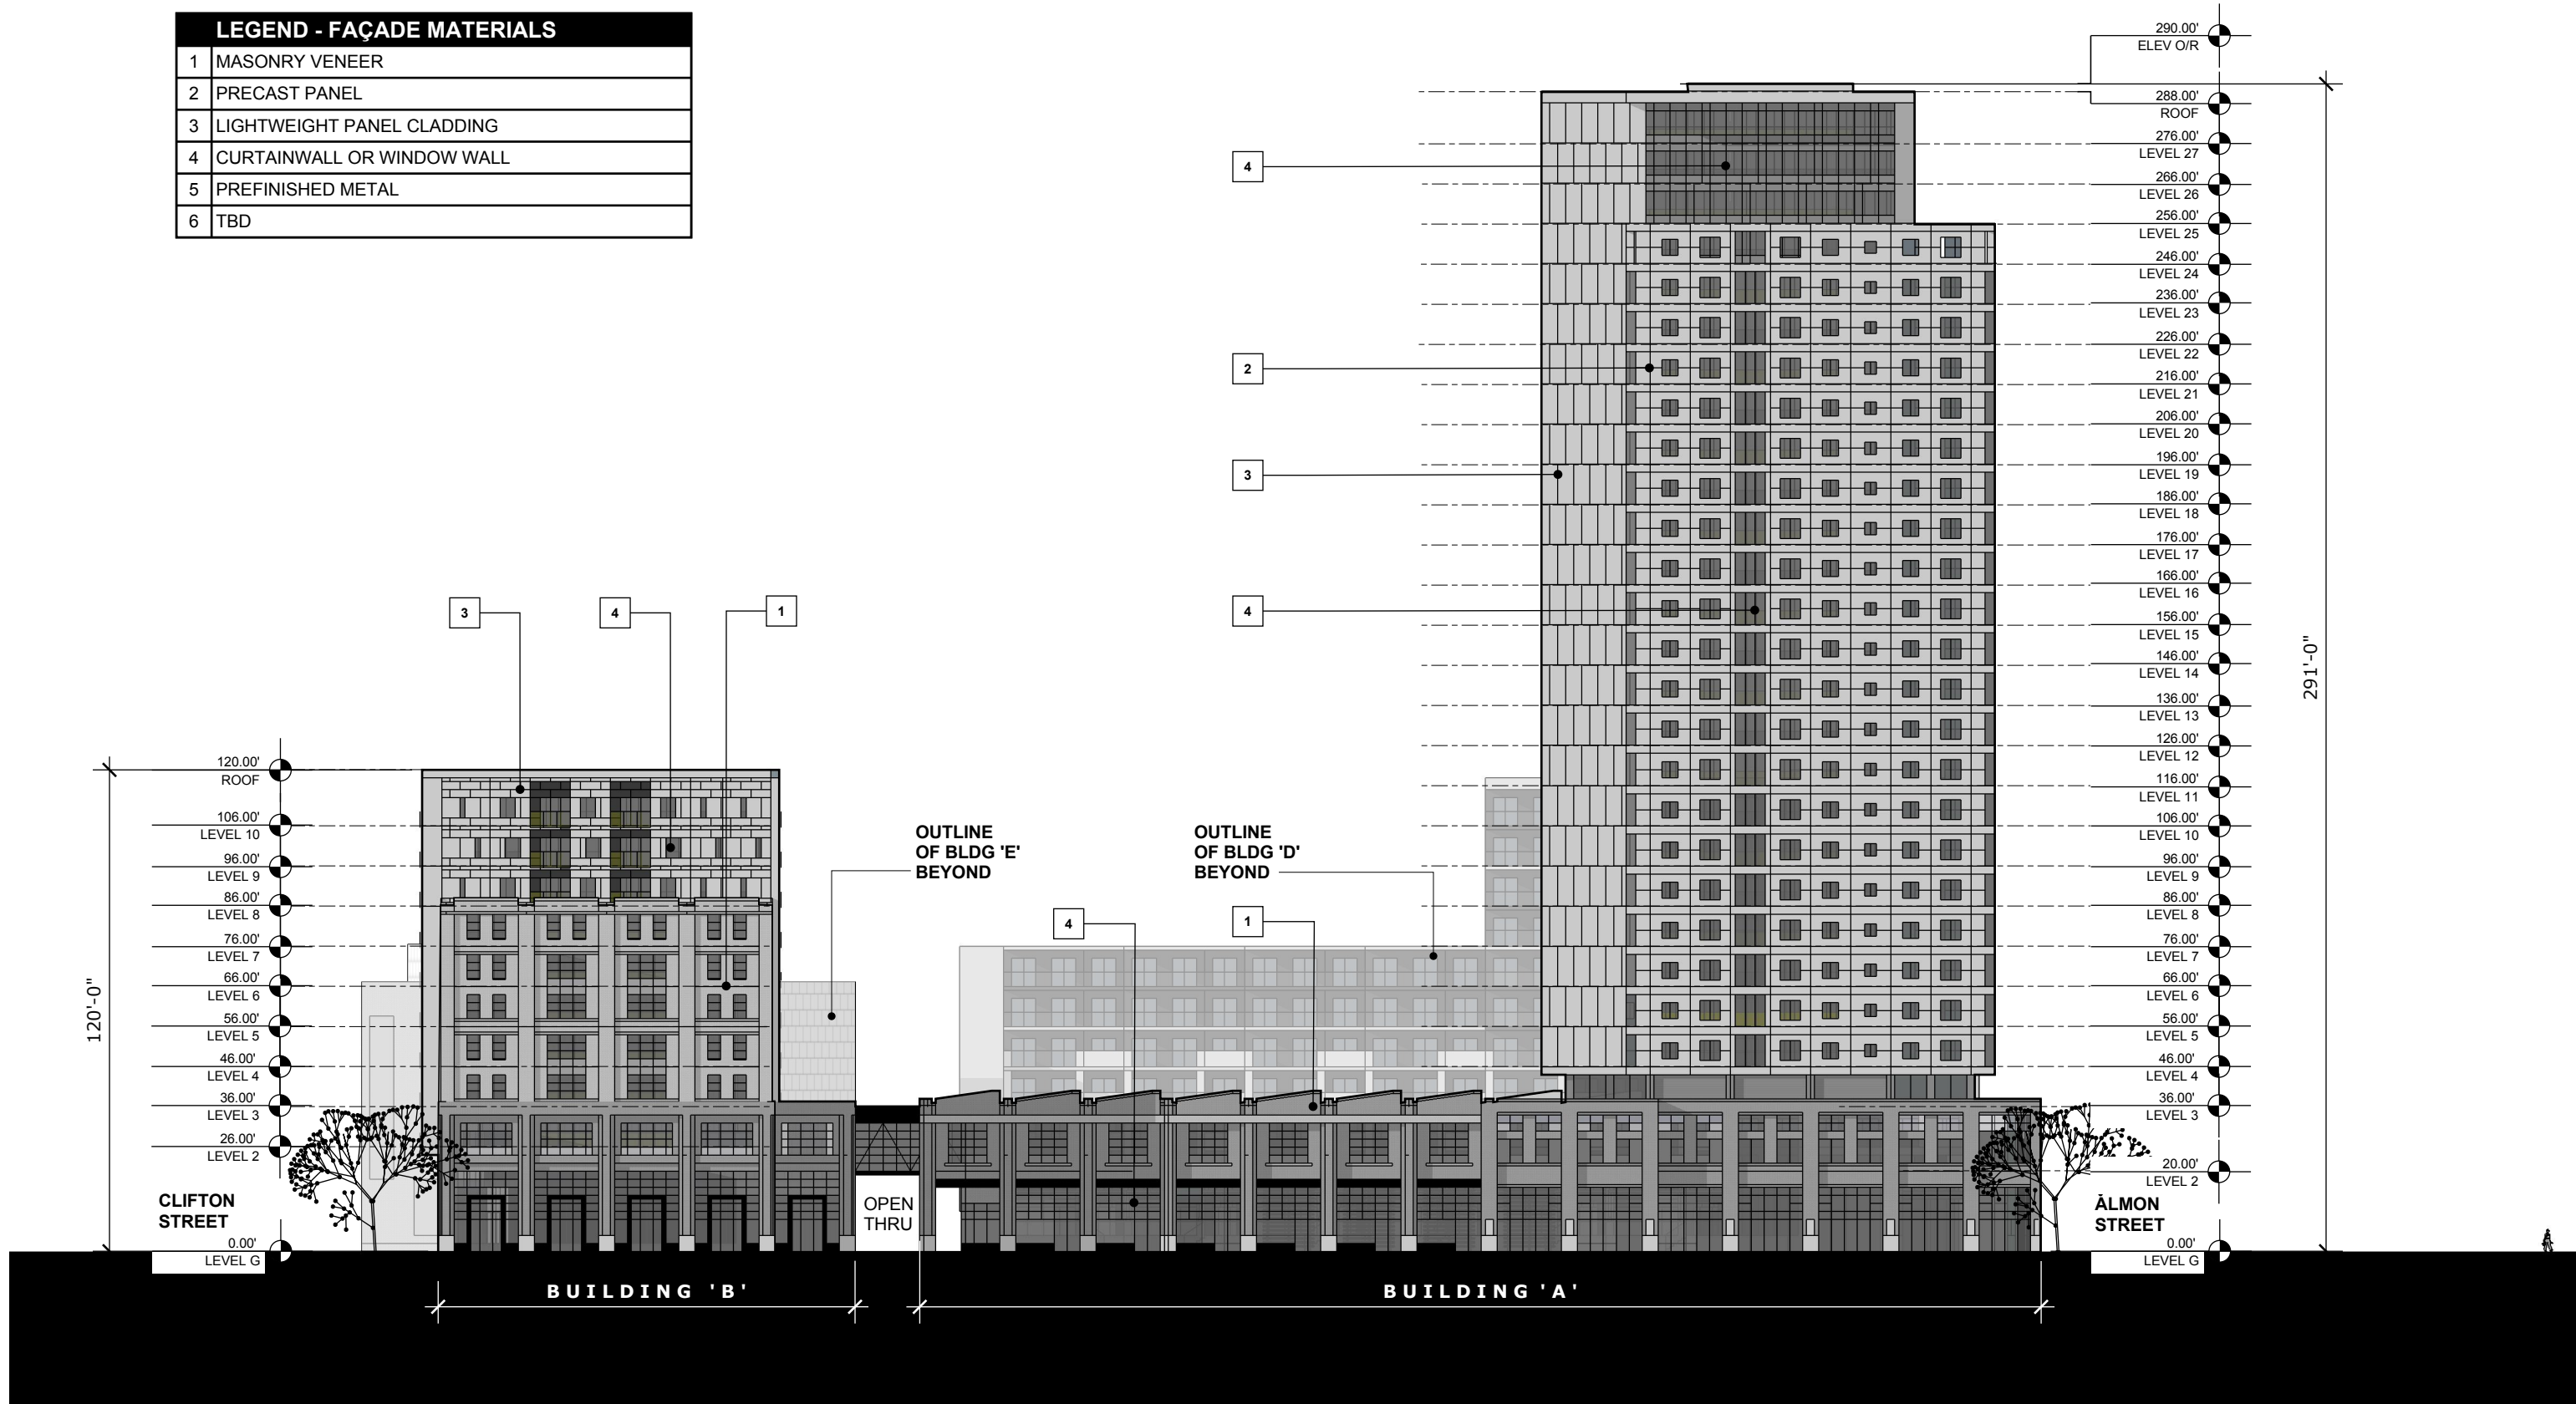


Midtown North

BUILDINGS A & B - NORTH EAST ELEVATION

Proj. No. 161-00492-00
JUNE 15, 2018

Scale 1" = 40'

 


ARCHITECTURE

49

A-02


LEGEND - FAÇADE MATERIALS	
1	MASONRY VENEER
2	PRECAST PANEL
3	LIGHTWEIGHT PANEL CLADDING
4	CURTAINWALL OR WINDOW WALL
5	PREFINISHED METAL
6	TBD

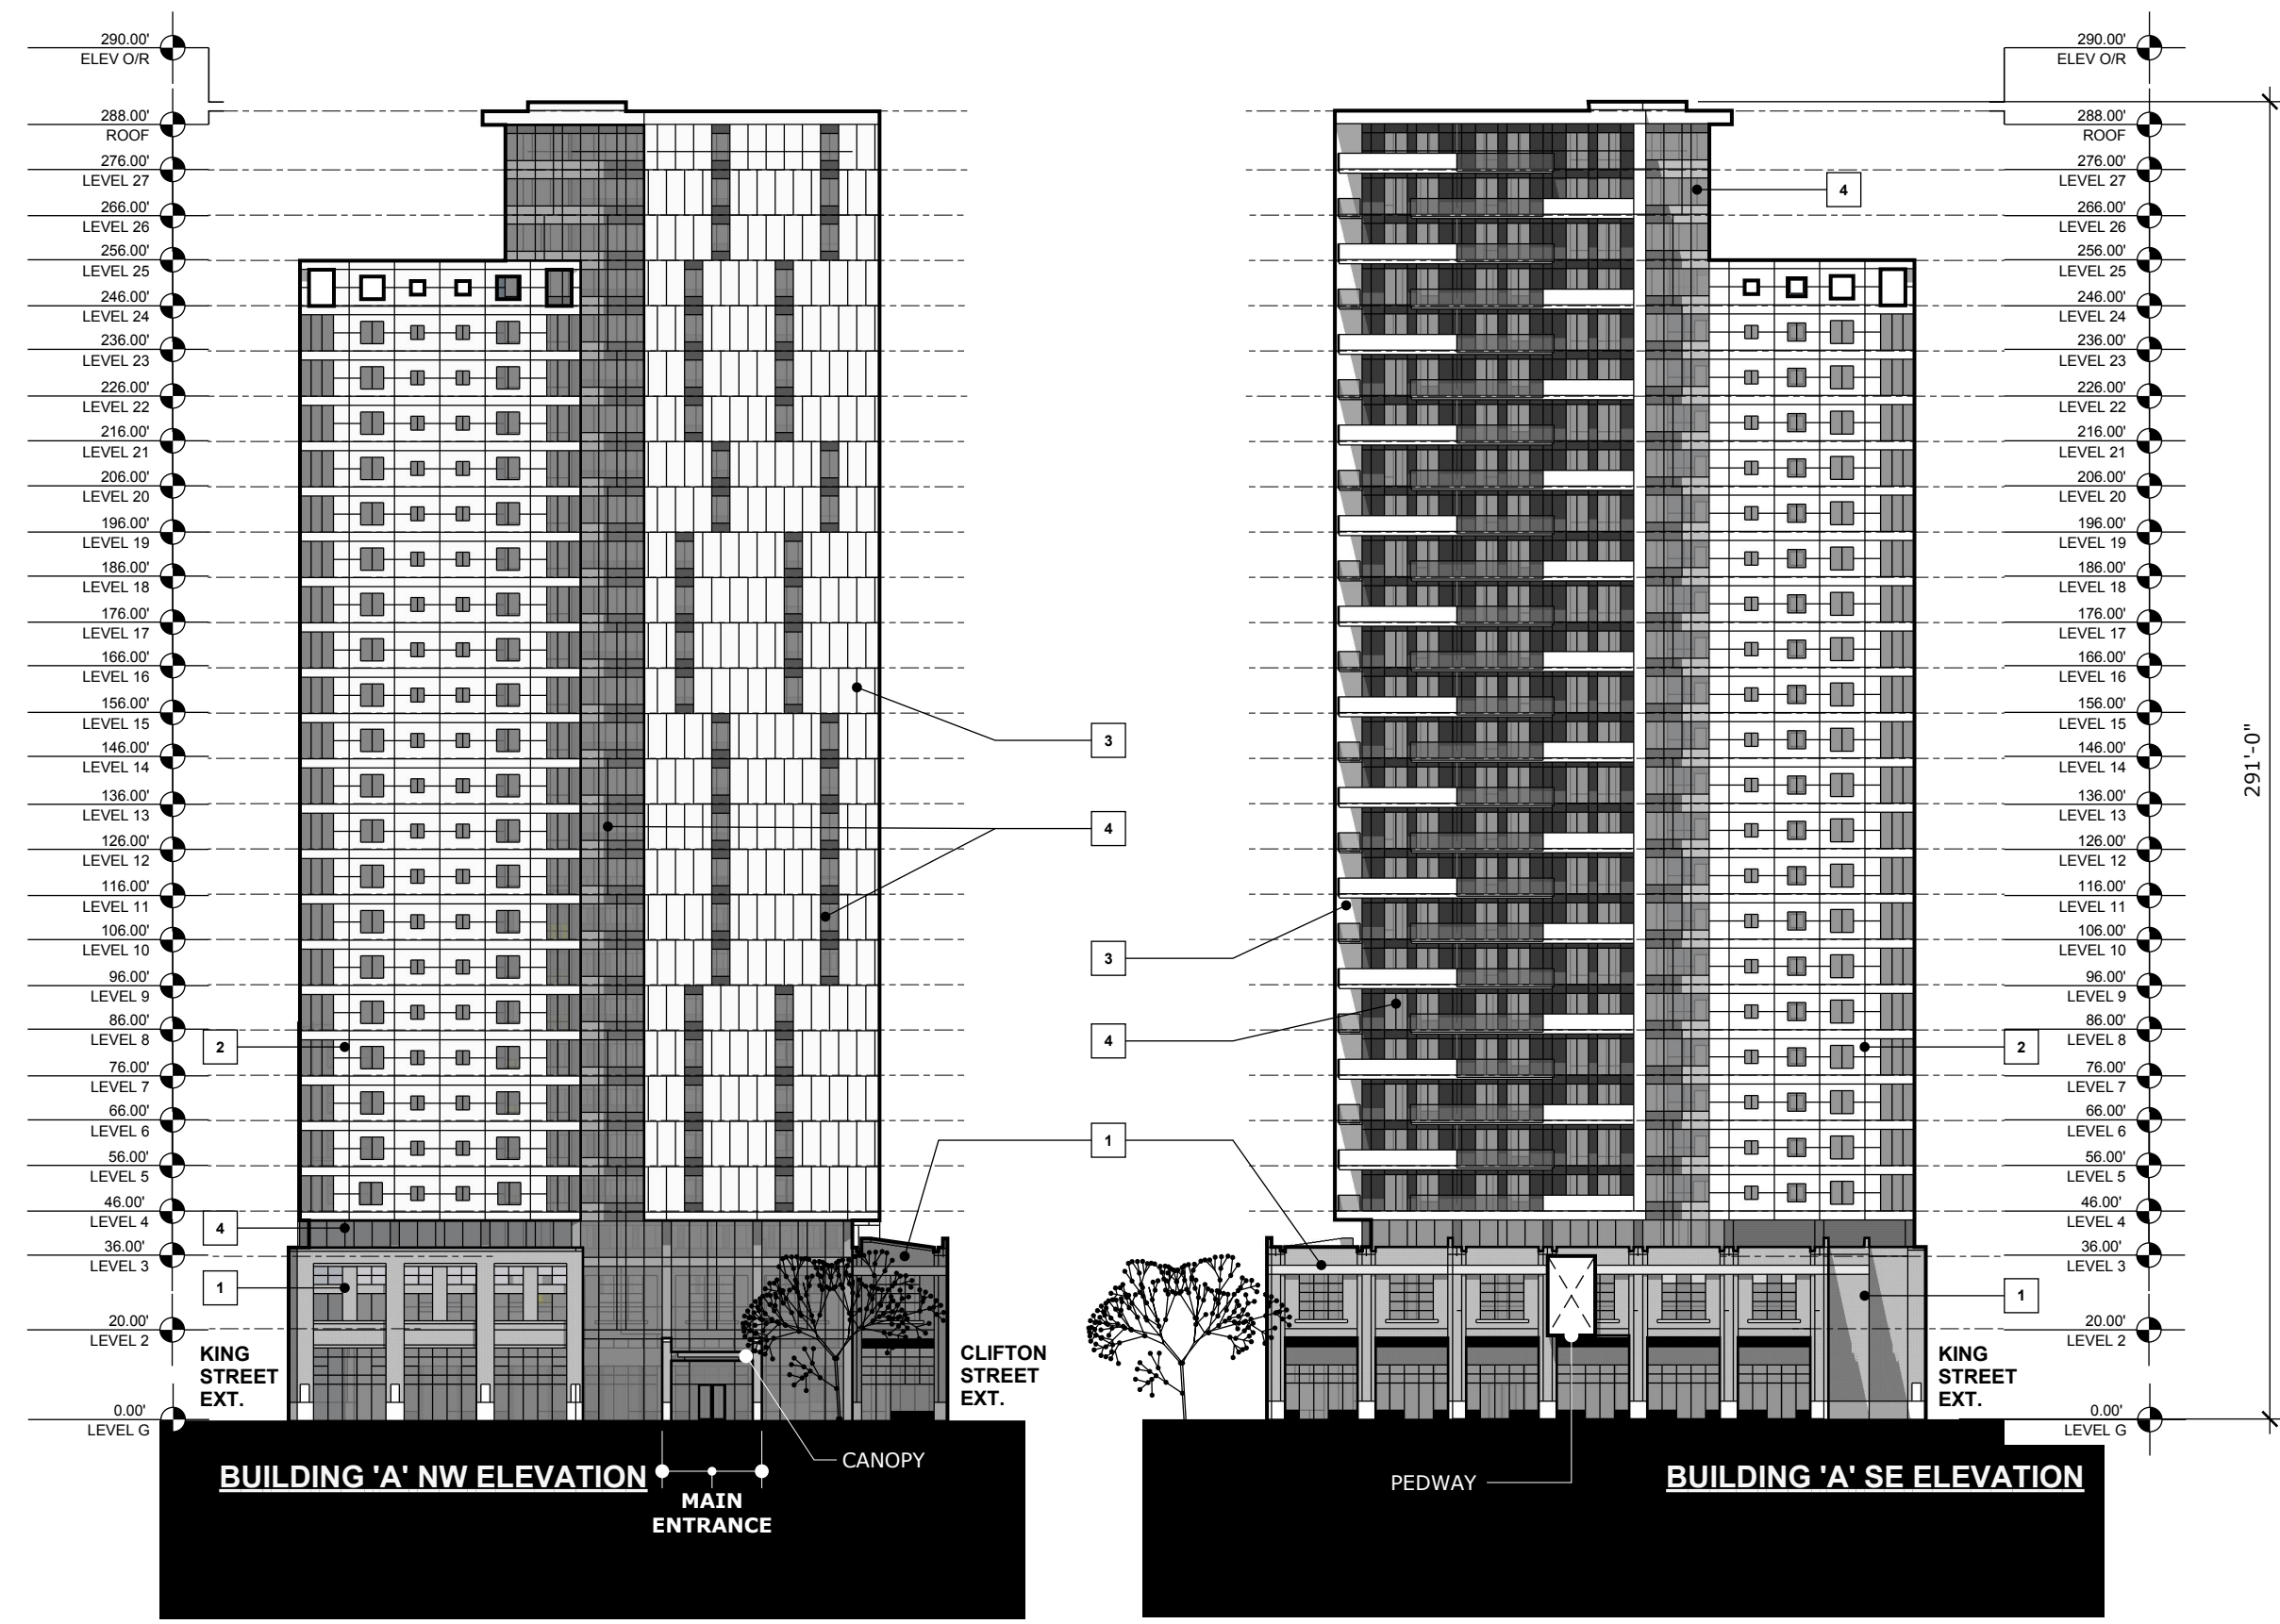

Midtown North

BUILDING A - NORTH WEST & SOUTH EAST ELEVATION

Proj. No. 161-00492-00
JUNE 15, 2018

 

ARCHITECTURE

49

A-03


LEGEND - FAÇADE MATERIALS	
1	MASONRY VENEER
2	PRECAST PANEL
3	LIGHTWEIGHT PANEL CLADDING
4	CURTAINWALL OR WINDOW WALL
5	PREFINISHED METAL
6	TBD



Midtown North

BUILDING 'B' - SOUTH EAST & NORTH EAST ELEVATIONS

Proj. No. 161-00492-00
JUNE 15, 2018

 


ARCHITECTURE

49

A-04


LEGEND - FAÇADE MATERIALS	
1	MASONRY VENEER
2	PRECAST PANEL
3	LIGHTWEIGHT PANEL CLADDING
4	CURTAINWALL OR WINDOW WALL
5	PREFINISHED METAL
6	TBD

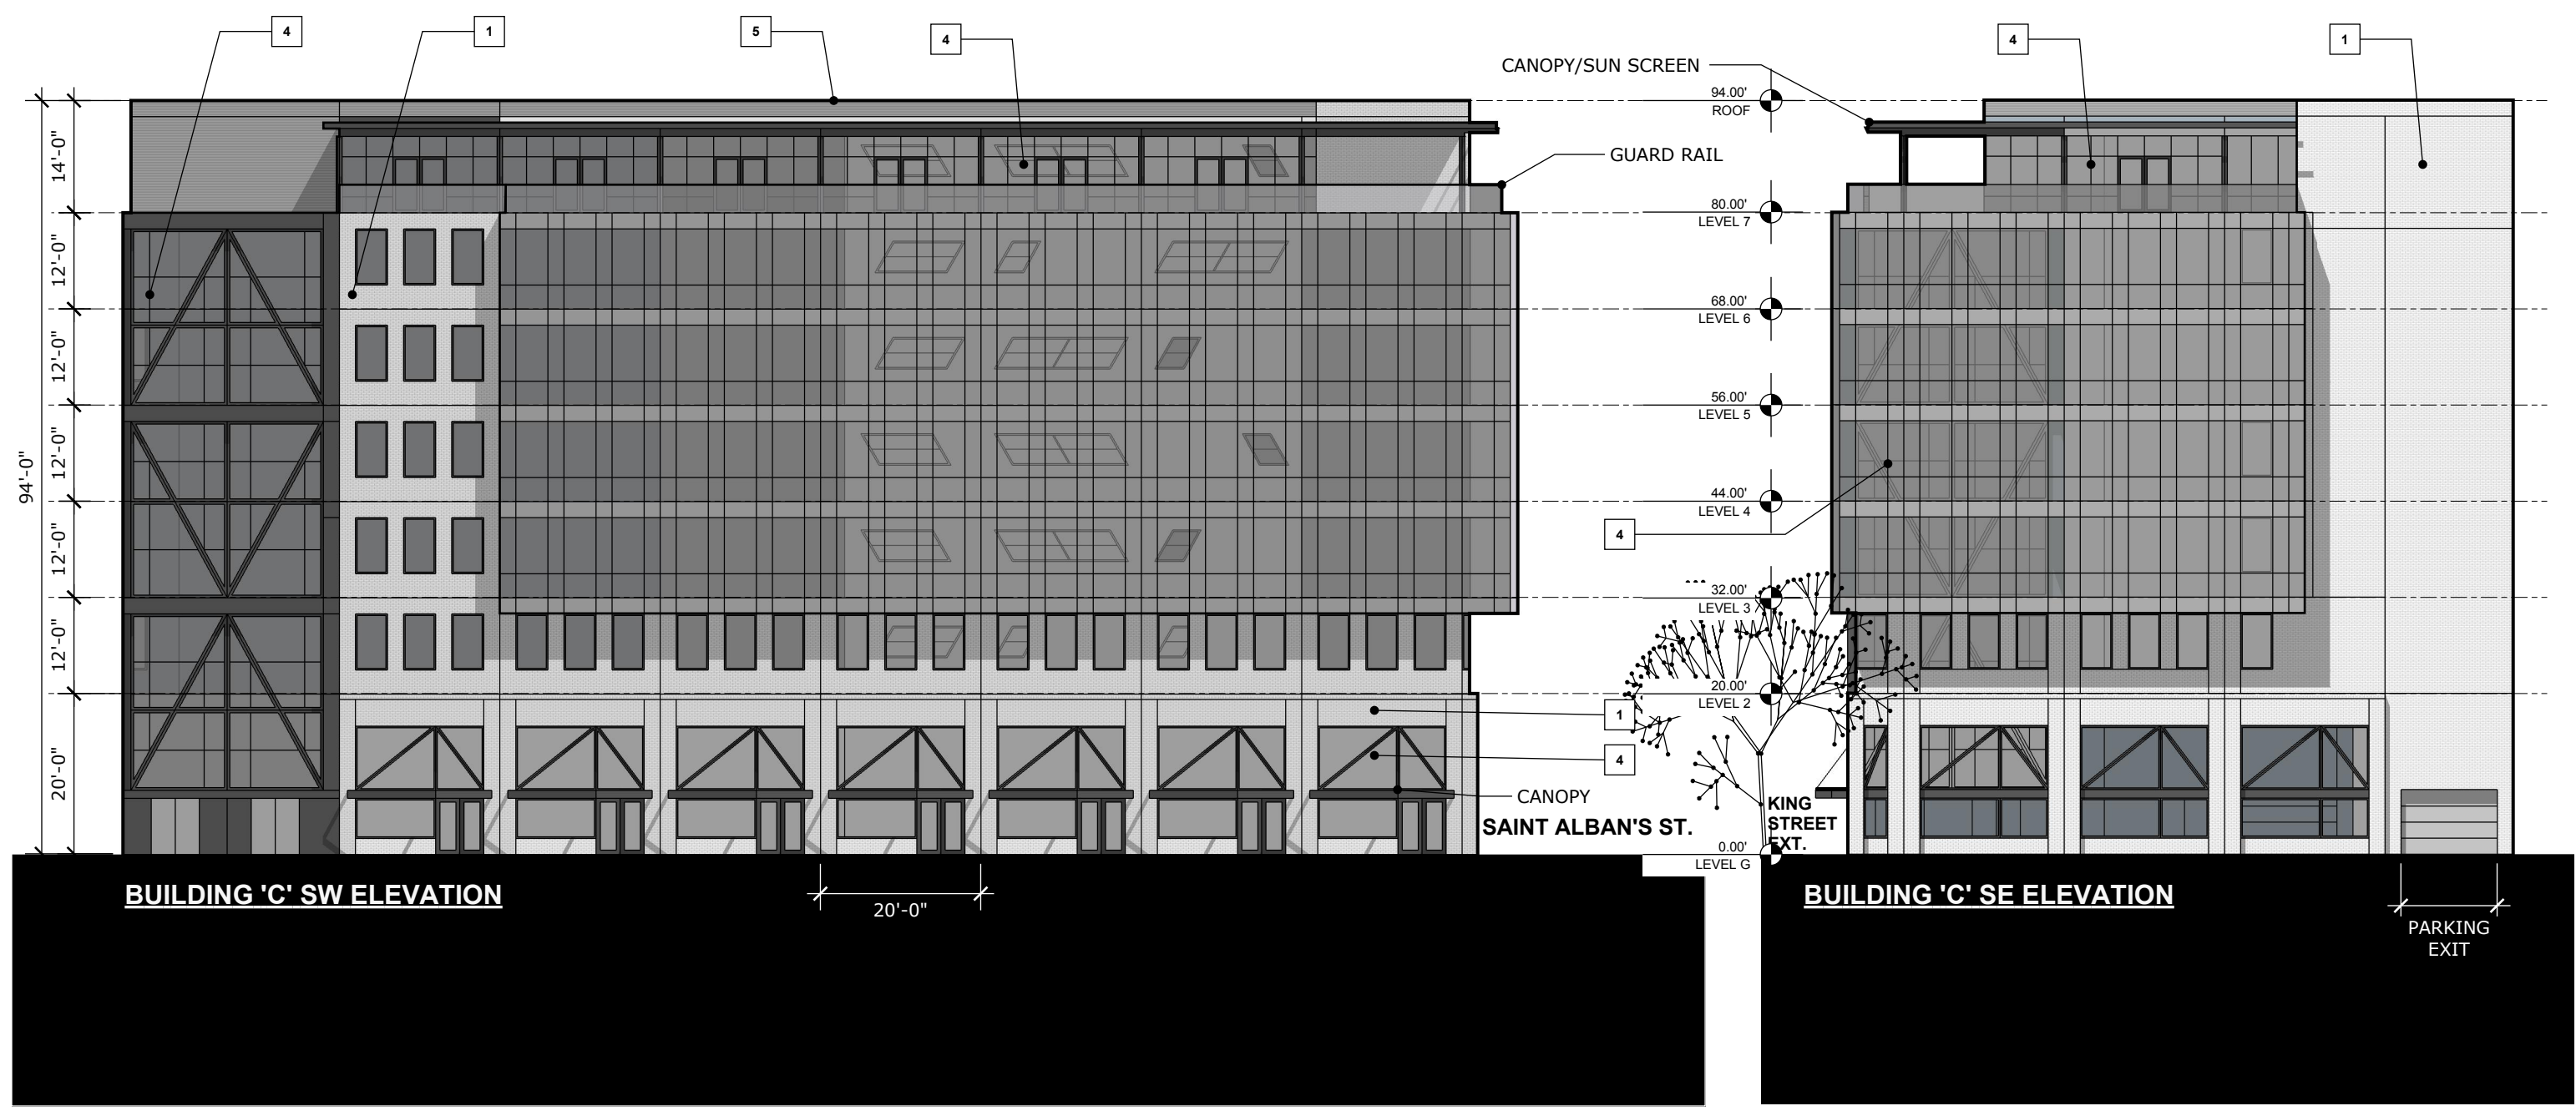

Midtown North

BUILDING 'C' - SOUTH WEST & SOUTH EAST ELEVATIONS

Proj. No. 161-00492-00
JUNE 15, 2018

 


ARCHITECTURE

49

A-05

LEGEND - FAÇADE MATERIALS	
1	MASONRY VENEER
2	PRECAST PANEL
3	LIGHTWEIGHT PANEL CLADDING
4	CURTAINWALL OR WINDOW WALL
5	PREFINISHED METAL
6	TBD

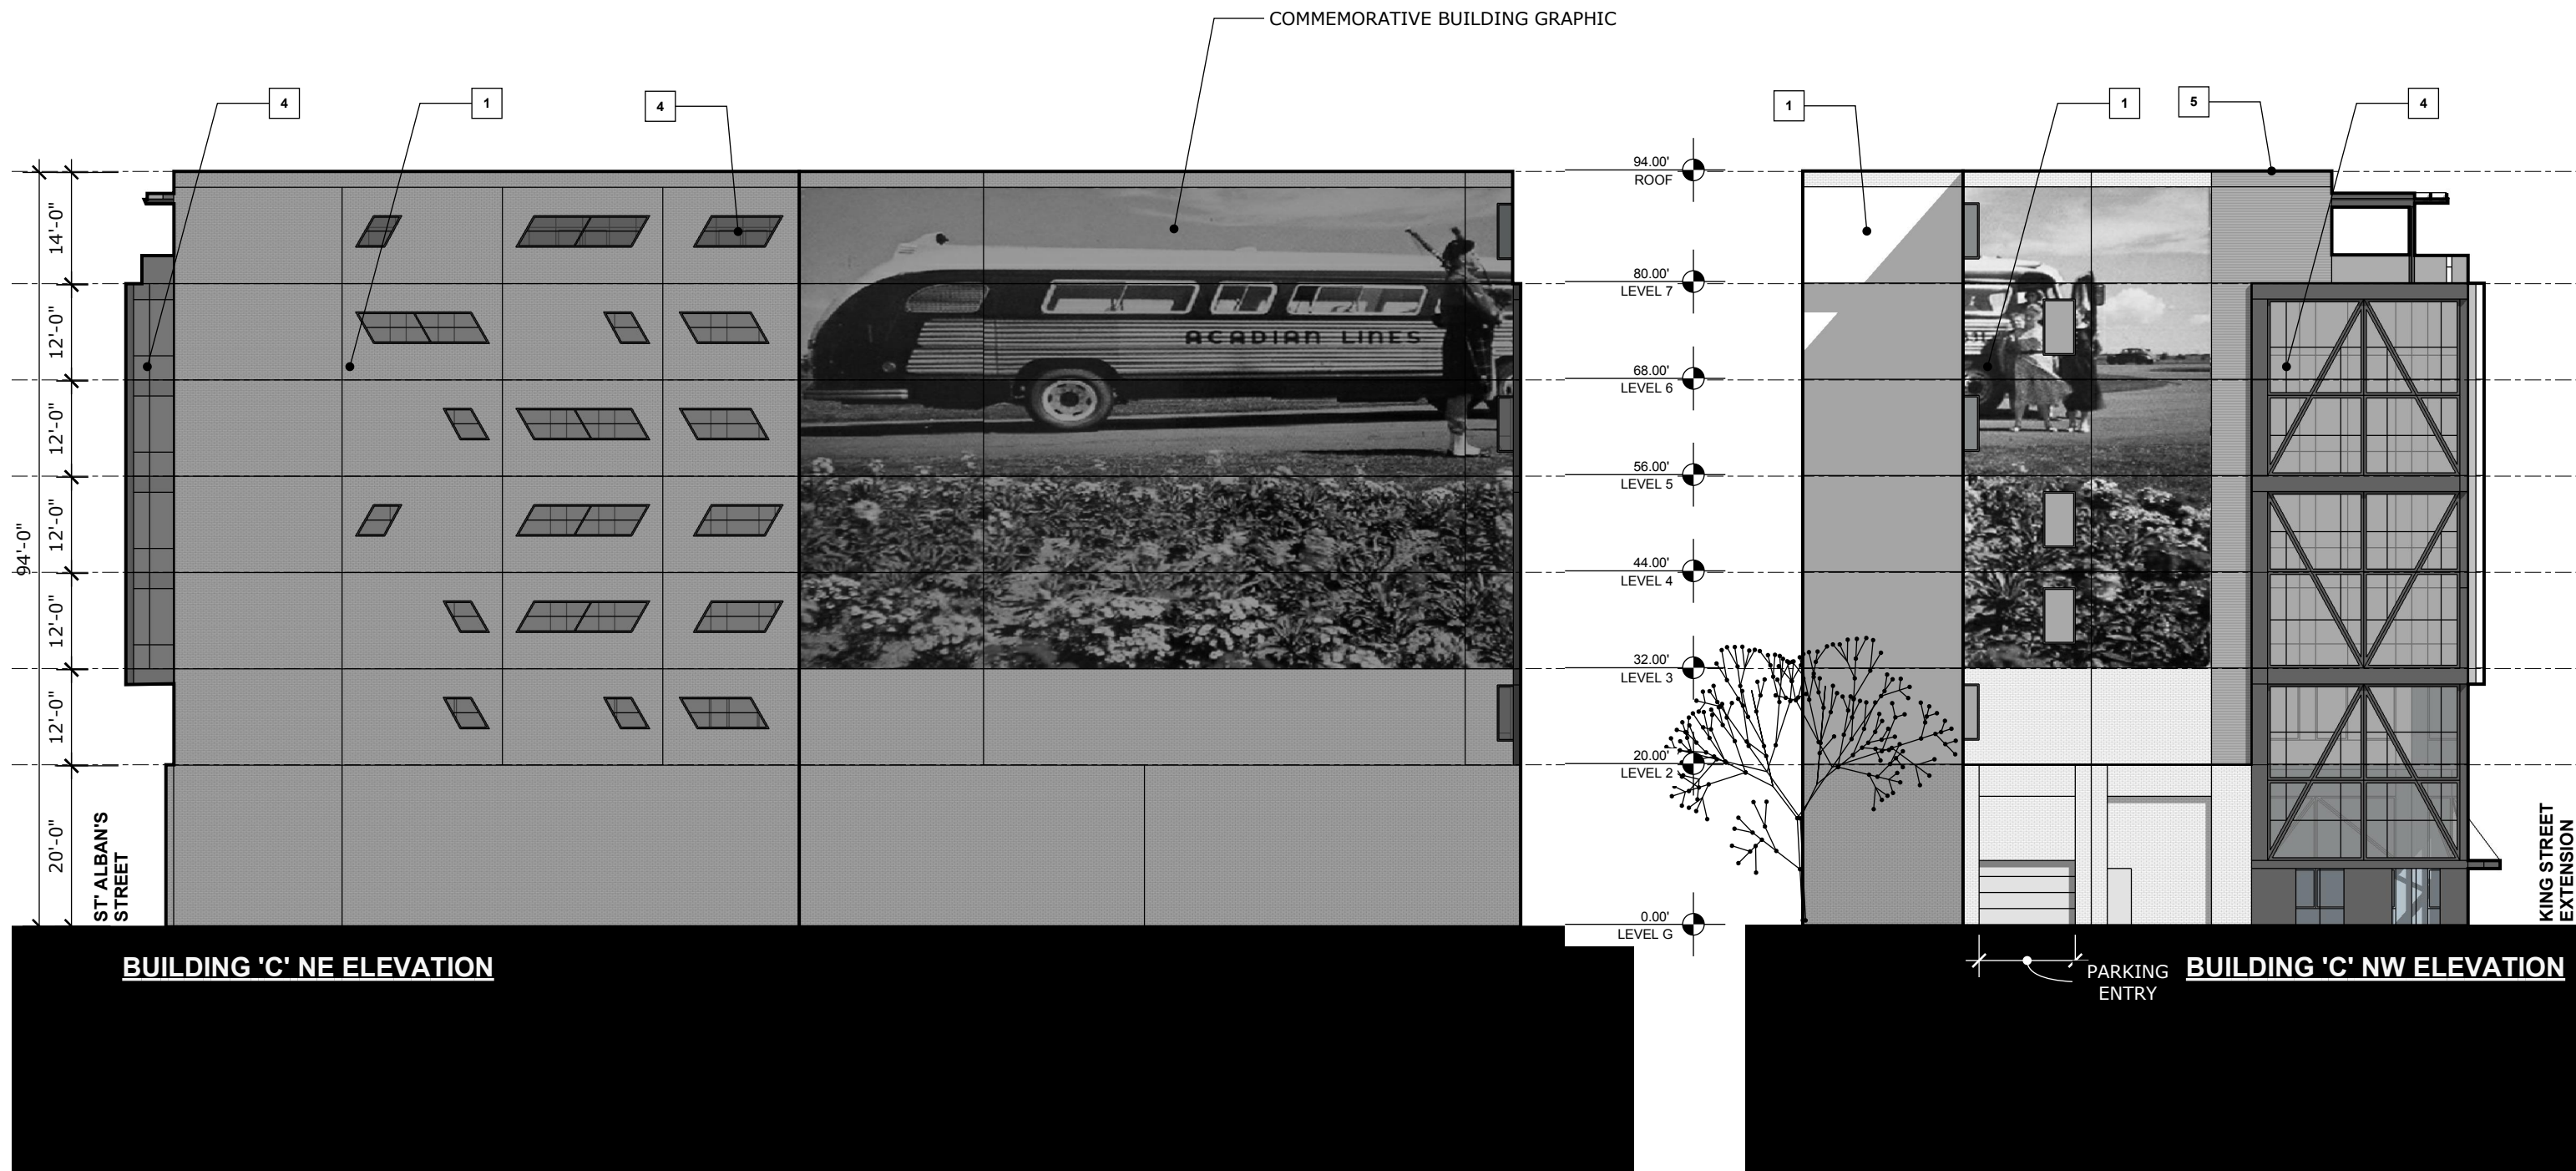


Midtown North

BUILDING 'B' - NORTH EAST & NORTH WEST ELEVATIONS

Proj. No. 161-00492-00
JUNE 15, 2018

Scale 1" = 20'

 

ARCHITECTURE

49

A-06


LEGEND - FAÇADE MATERIALS	
1	MASONRY VENEER
2	PRECAST PANEL
3	LIGHTWEIGHT PANEL CLADDING
4	CURTAINWALL OR WINDOW WALL
5	PREFINISHED METAL
6	TBD

***NOTE: GENERAL MASSING ARRANGEMENT ONLY - FINAL DEVELOPMENT SCHEDULES TO BE SUBMITTED AS PART OF FUTURE AMMENDMENT**




Midtown North BUILDING 'D' - NORTH EAST ELEVATION

Proj. No. 161-00492-00
JUNE 15, 2018

 

LEGEND - FAÇADE MATERIALS	
1	MASONRY VENEER
2	PRECAST PANEL
3	LIGHTWEIGHT PANEL CLADDING
4	CURTAINWALL OR WINDOW WALL
5	PREFINISHED METAL
6	TBD


*NOTE: GENERAL MASSING ARRANGEMENT ONLY - FINAL DEVELOPMENT SCHEDULES TO BE SUBMITTED AS PART OF FUTURE AMMENDMENT

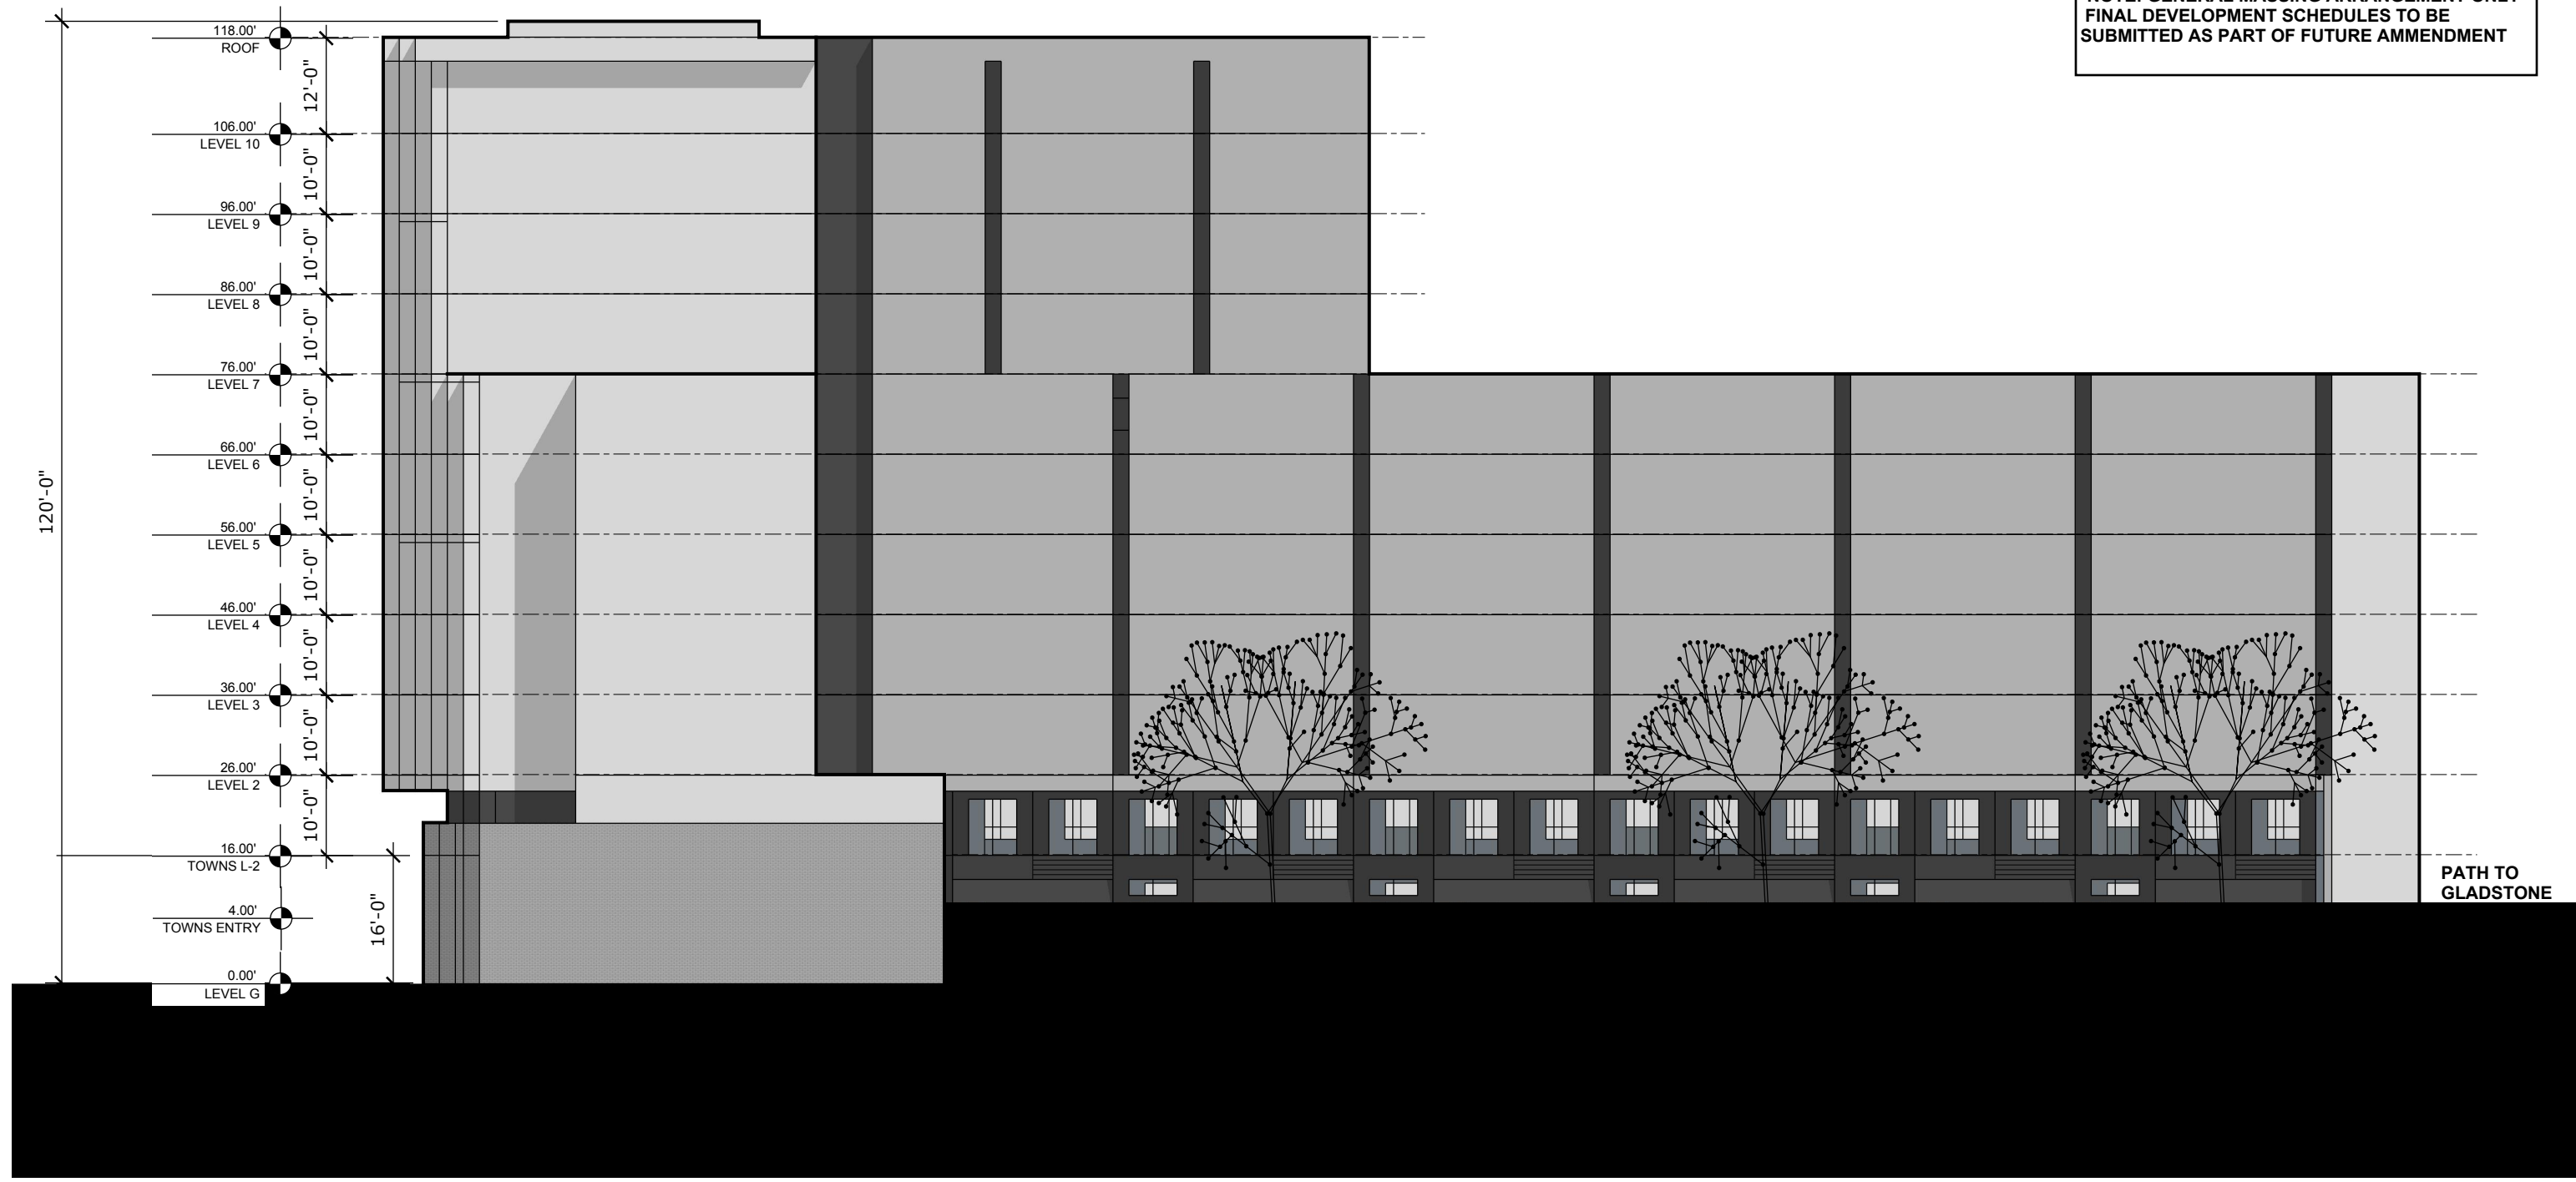

Midtown North

BUILDING 'D' - SOUTH WEST ELEVATION

Proj. No. 161-00492-00
JUNE 15, 2018

 


ARCHITECTURE

49

A-09

LEGEND - FAÇADE MATERIALS	
1	MASONRY VENEER
2	PRECAST PANEL
3	LIGHTWEIGHT PANEL CLADDING
4	CURTAINWALL OR WINDOW WALL
5	PREFINISHED METAL
6	TBD

***NOTE: GENERAL MASSING ARRANGEMENT ONLY - FINAL DEVELOPMENT SCHEDULES TO BE SUBMITTED AS PART OF FUTURE AMMENDMENT**

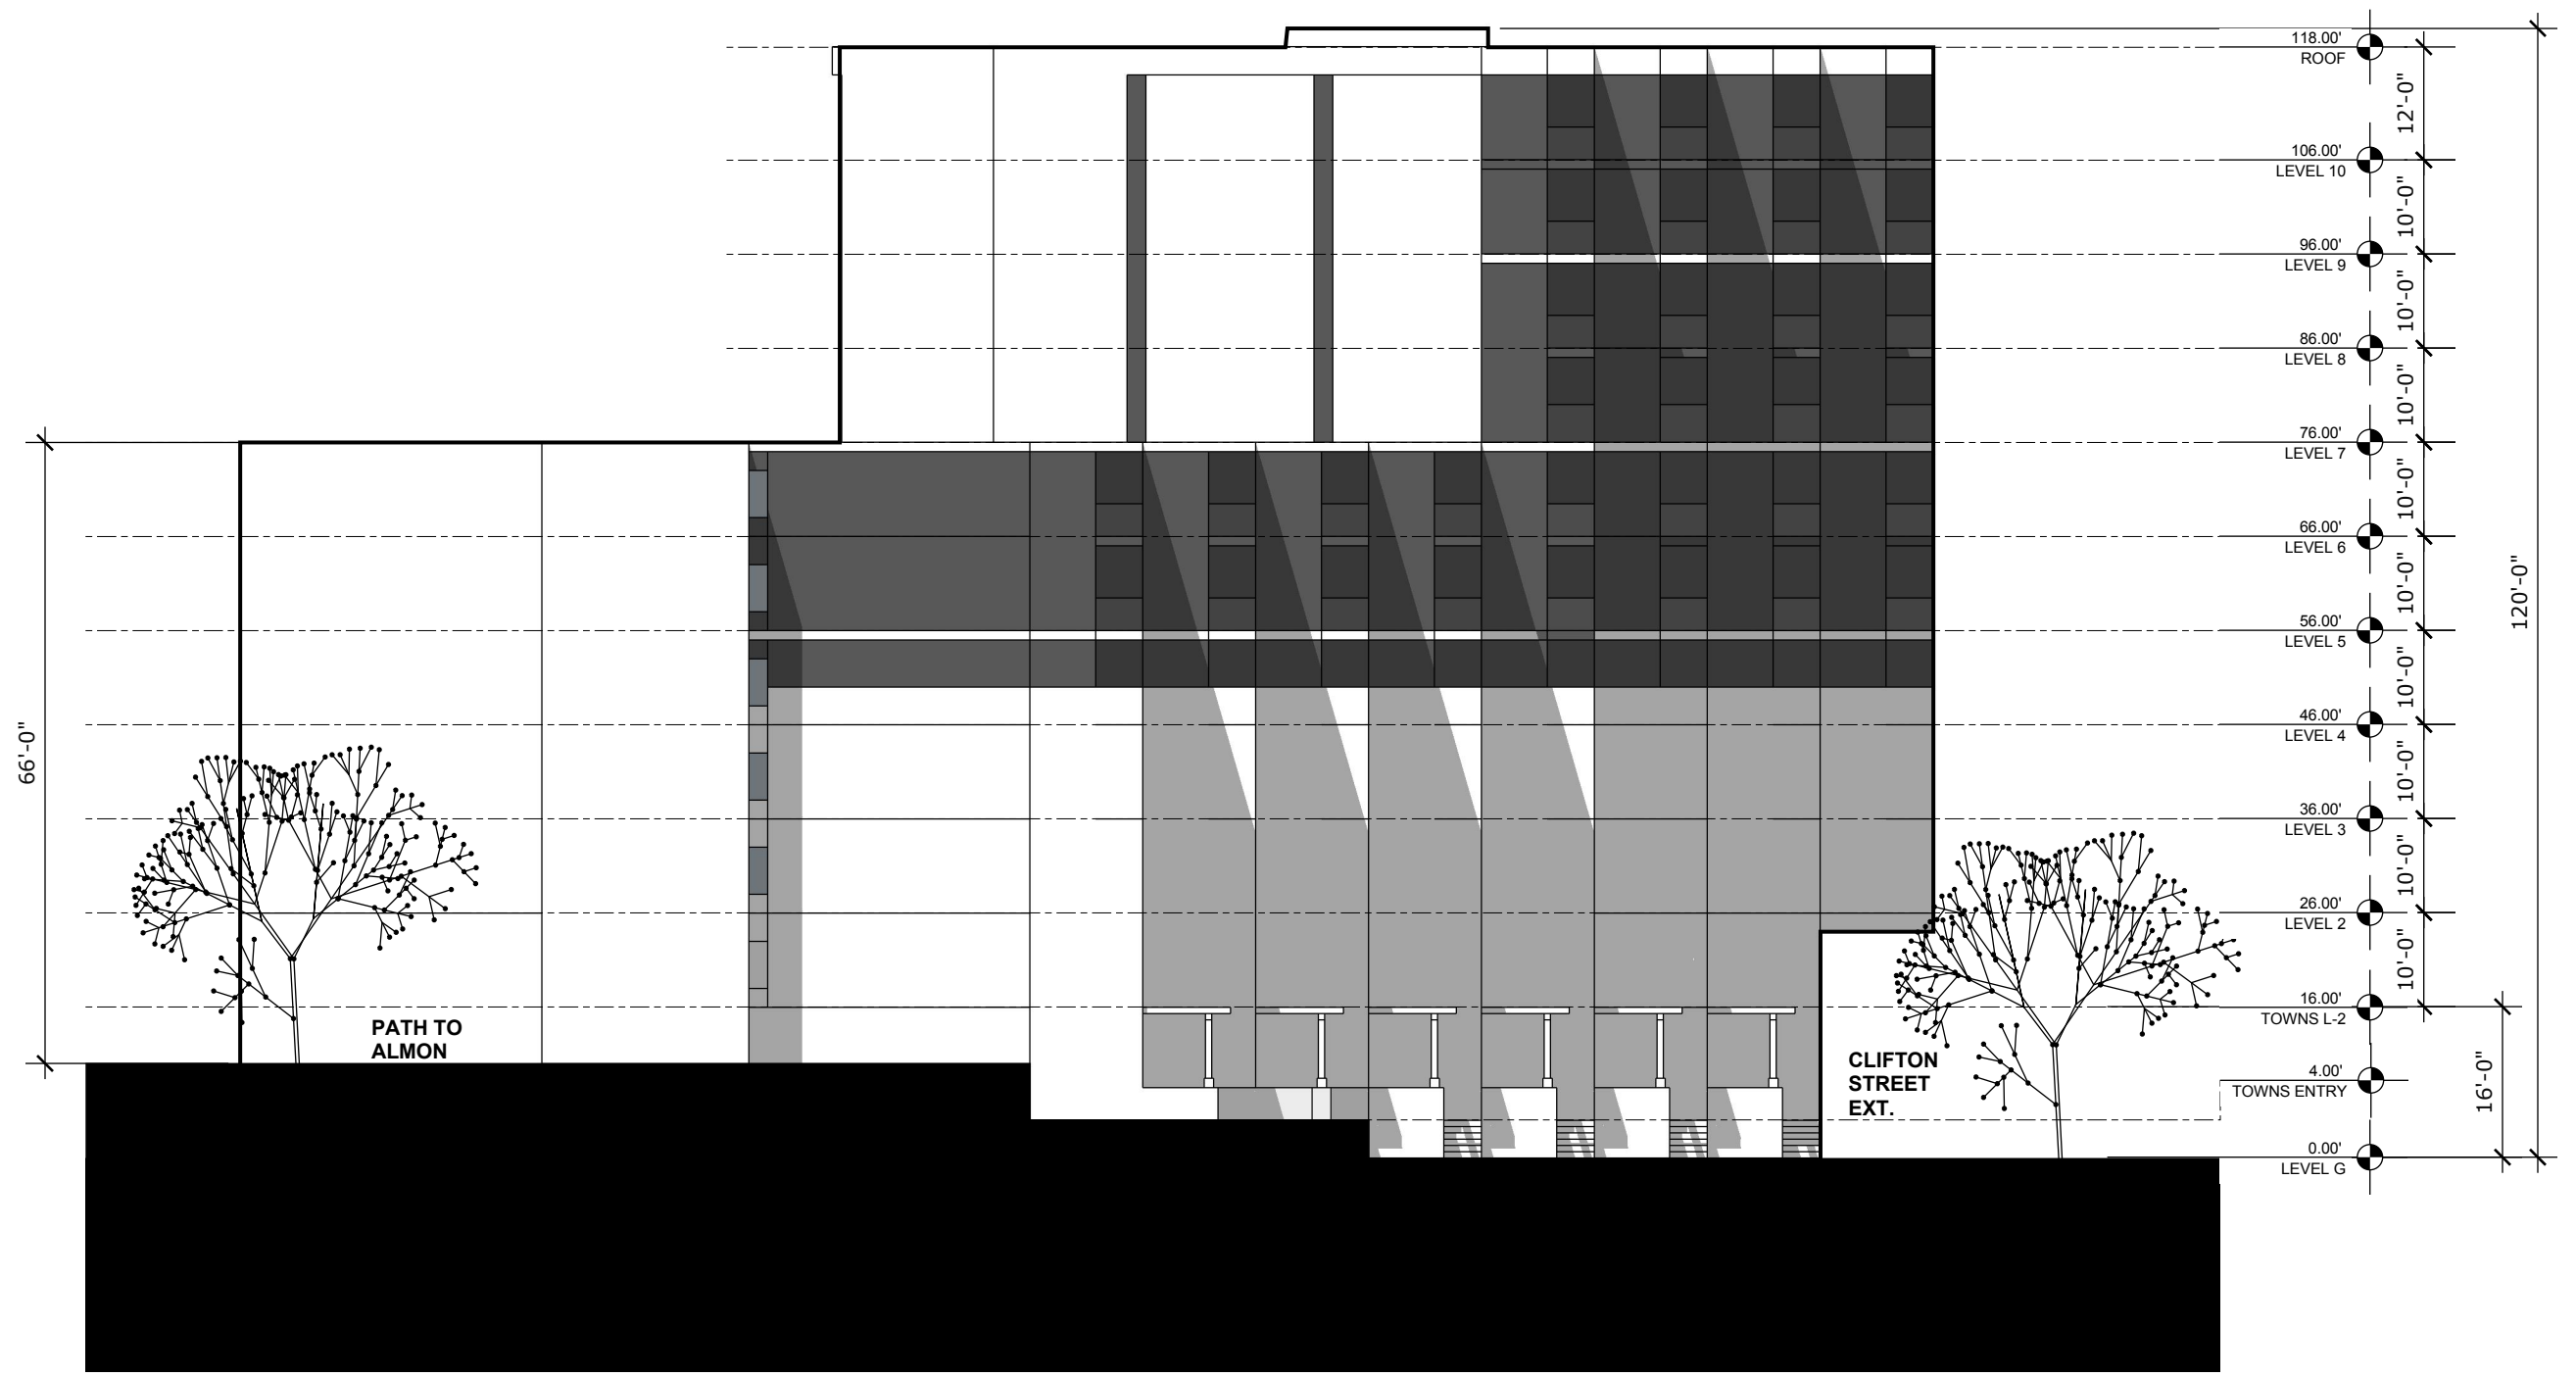

Midtown North

BUILDING 'D' - SOUTH EAST ELEVATION

Proj. No. 161-00492-00
JUNE 15, 2018



LEGEND - FAÇADE MATERIALS	
1	MASONRY VENEER
2	PRECAST PANEL
3	LIGHTWEIGHT PANEL CLADDING
4	CURTAINWALL OR WINDOW WALL
5	PREFINISHED METAL
6	TBD

***NOTE: GENERAL MASSING ARRANGEMENT ONLY - FINAL DEVELOPMENT SCHEDULES TO BE SUBMITTED AS PART OF FUTURE AMMENDMENT**




Midtown North

BUILDING 'D' - NORTH WEST ELEVATION

Proj. No. 161-00492-00
JUNE 15, 2018

Scale 1" = 20'


 


ARCHITECTURE

49

LEGEND - FAÇADE MATERIALS	
1	MASONRY VENEER
2	PRECAST PANEL
3	LIGHTWEIGHT PANEL CLADDING
4	CURTAINWALL OR WINDOW WALL
5	PREFINISHED METAL
6	TBD

*NOTE: GENERAL MASSING ARRANGEMENT ONLY - FINAL DEVELOPMENT SCHEDULES TO BE SUBMITTED AS PART OF FUTURE AMMENDMENT

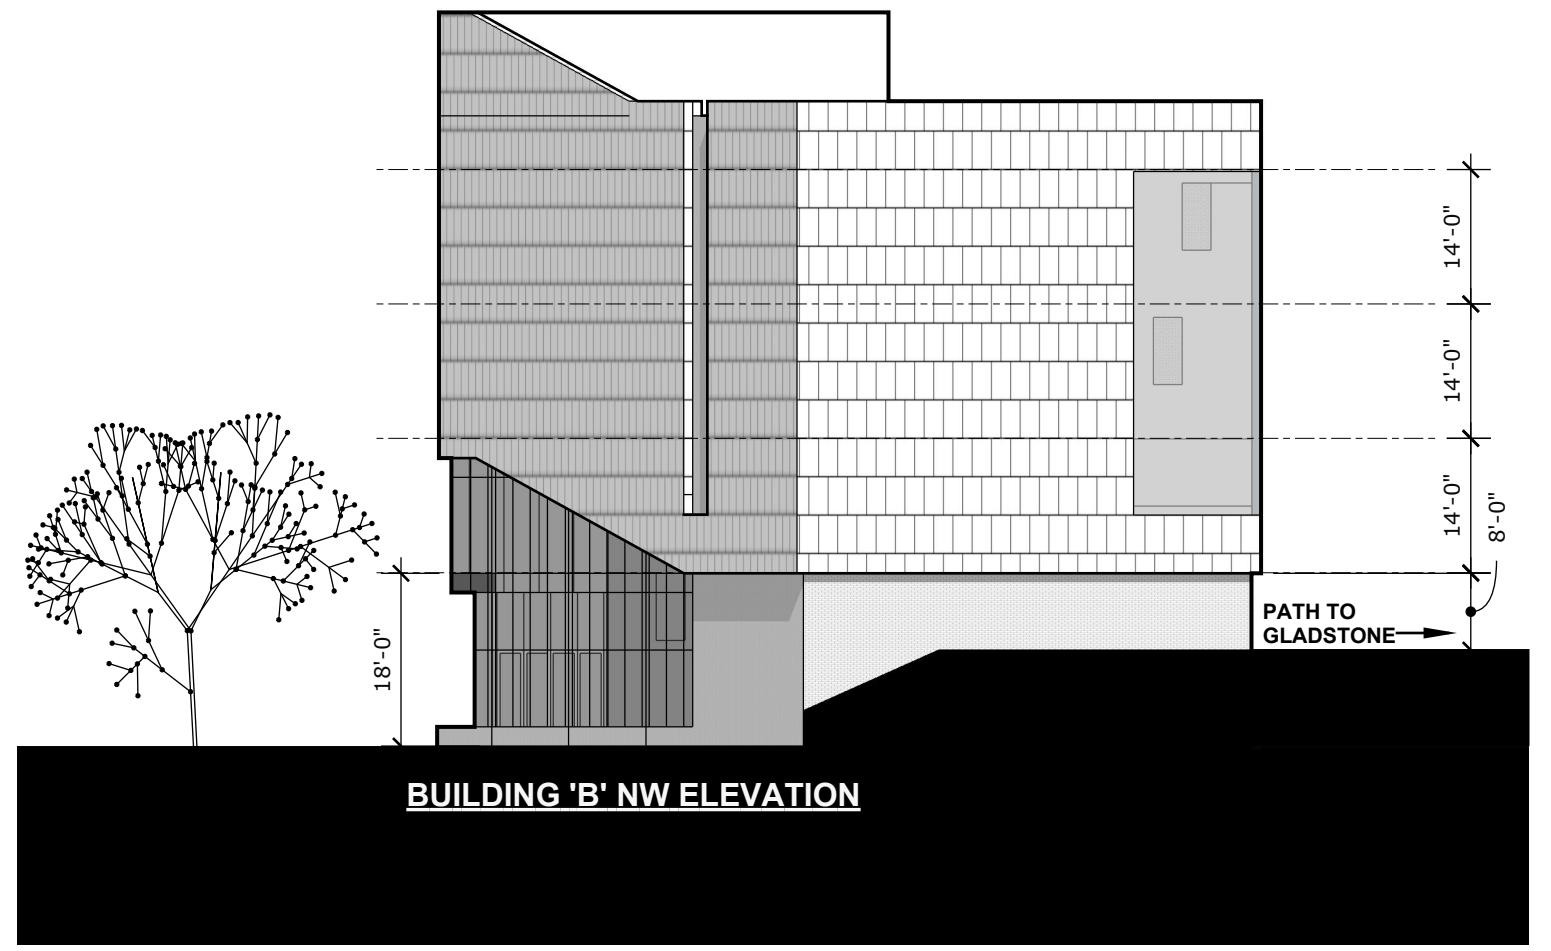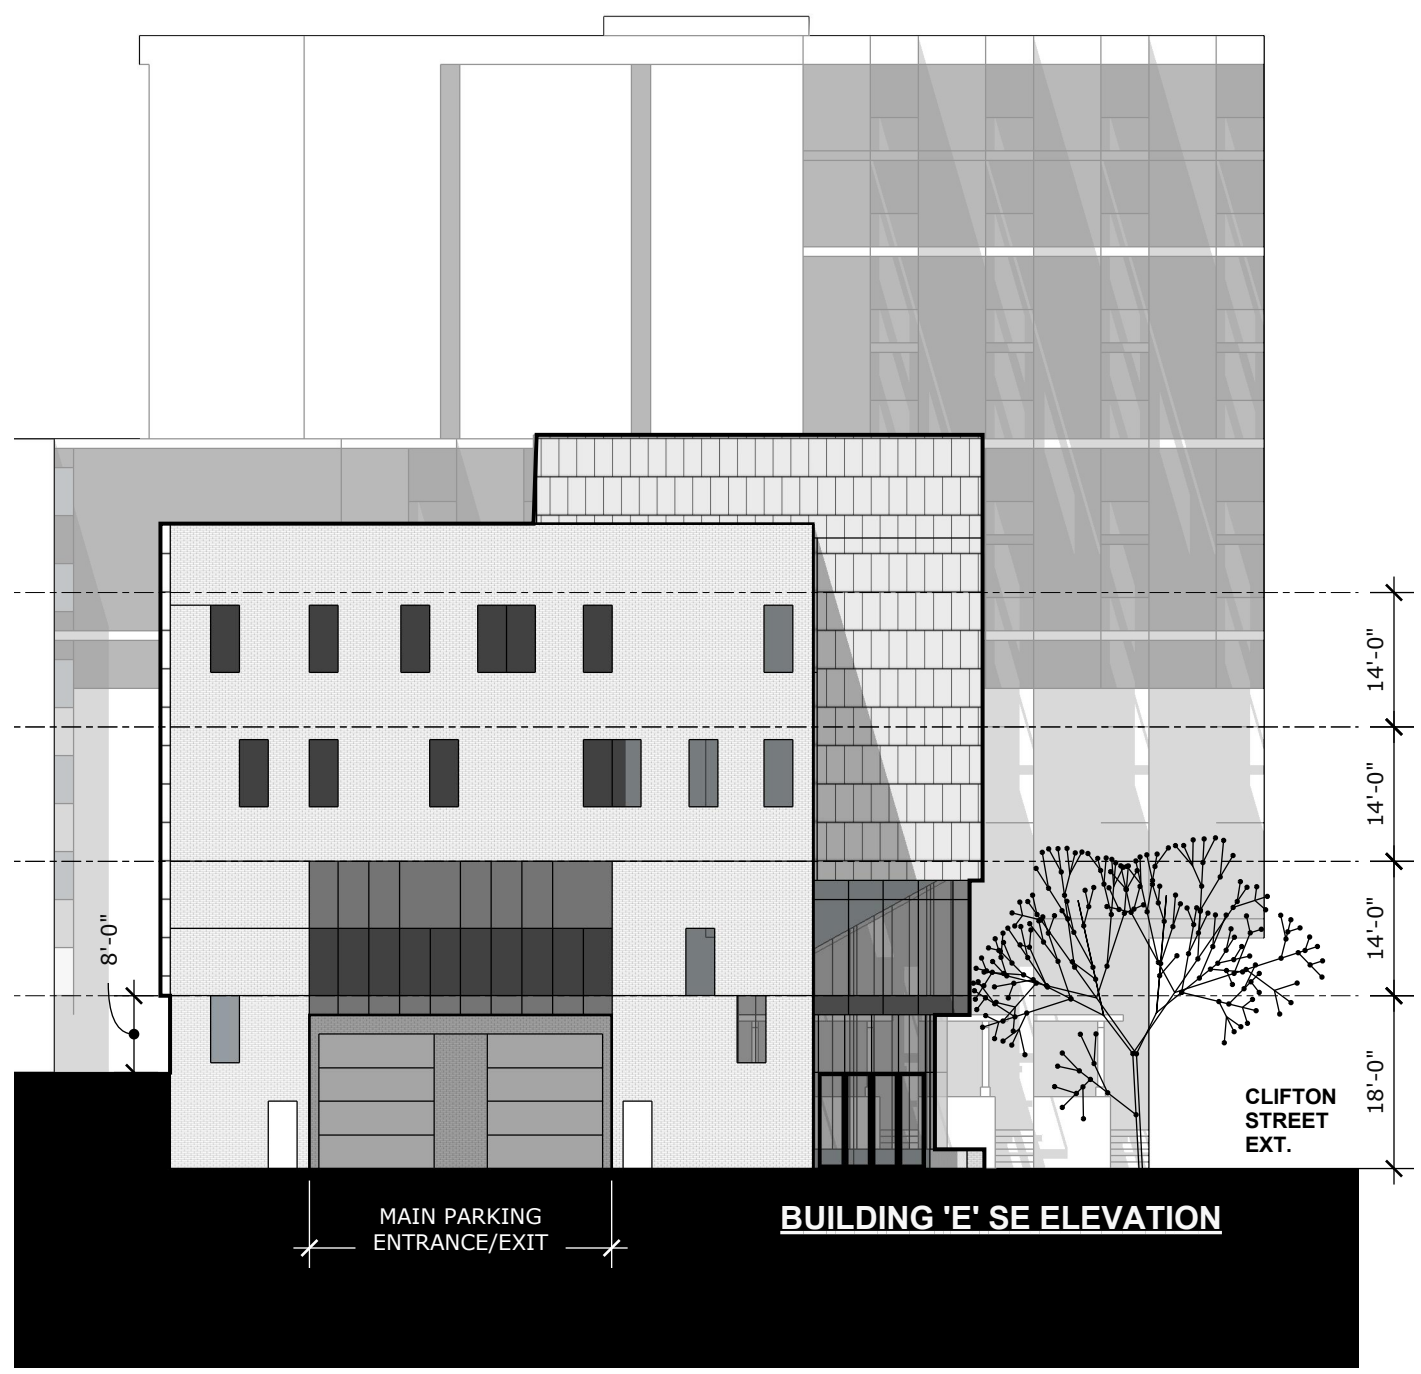

Midtown North

BUILDING 'E' - SOUTH EAST & NORTH WEST ELEVATIONS

Proj. No. 161-00492-00
JUNE 15, 2018




ARCHITECTURE

49

LEGEND - FAÇADE MATERIALS	
1	MASONRY VENEER
2	PRECAST PANEL
3	LIGHTWEIGHT PANEL CLADDING
4	CURTAINWALL OR WINDOW WALL
5	PREFINISHED METAL
6	TBD

***NOTE: GENERAL MASSING ARRANGEMENT ONLY - FINAL DEVELOPMENT SCHEDULES TO BE SUBMITTED AS PART OF FUTURE AMMENDMENT**

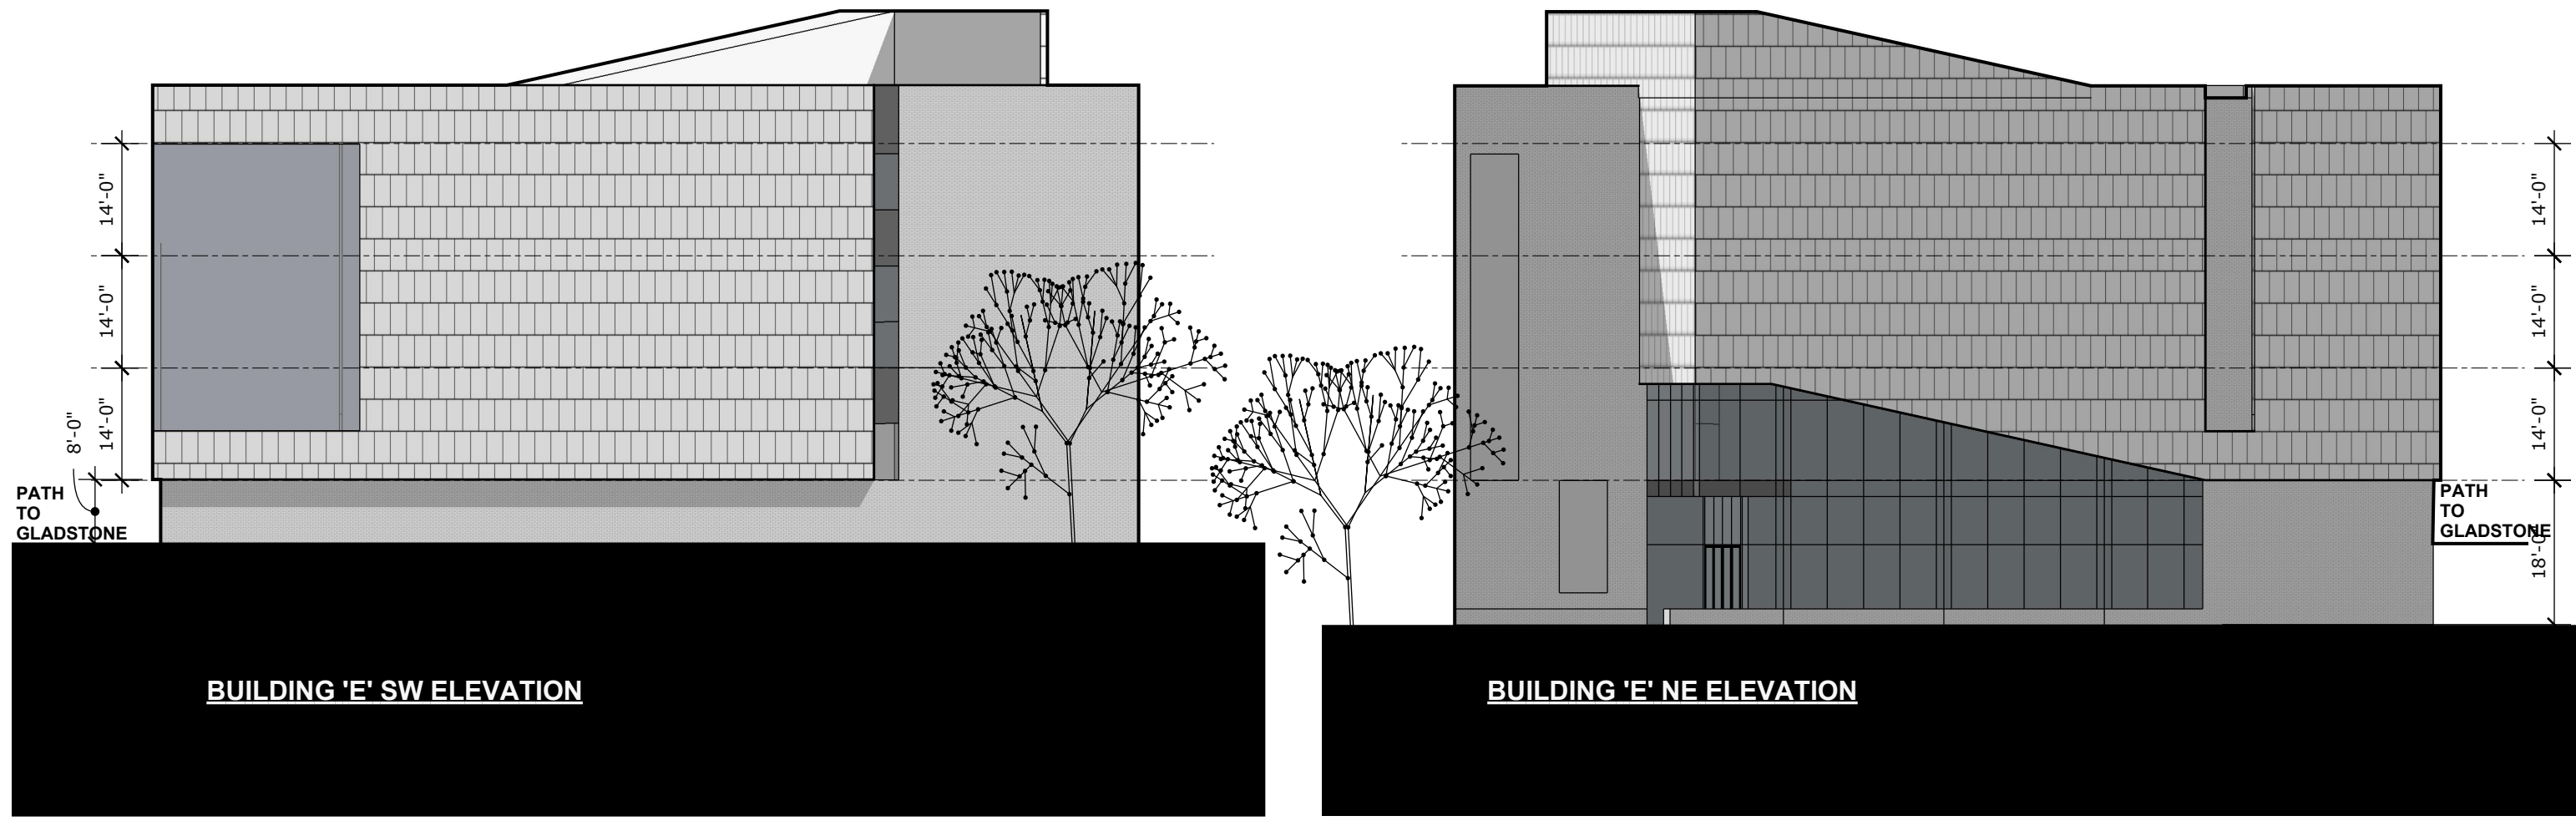


Midtown North

BUILDING 'E' - SOUTH WEST & NORTH EAST ELEVATIONS

Proj. No. 161-00492-00
JUNE 15, 2018

Scale 1" = 20'

 

ARCHITECTURE

49