

Schedule C1 - East Elevation, Buildings D & E




Paul Skerry Associates Ltd.
ARCHITECTS
 5514 LIVINGSTONE PLACE
 HALIFAX, N.S. B3K 2B9
 PHONE: 902-455-4361
 EMAIL: pskerry@pskerry.ca

PROJECT
 RESIDENTIAL & COMMERCIAL
 DEVELOPMENT
 BOSS PLAZA PHASE 1, 2 & 3
 DUTCH VILLAGE RD.
 HALIFAX, N.S.

TITLE:
 BUILDING D & E
 PHASE I
 EAST ELEVATION

drawn by: STAFF	checked: P.S.
date: Feb 6 / 18	approved: P.S.
scale: 1/16" = 1'-0"	dwg #: 0
project #: 2848, 3028, 3049	

Schedule D1 - North Elevation, Buildings D & E

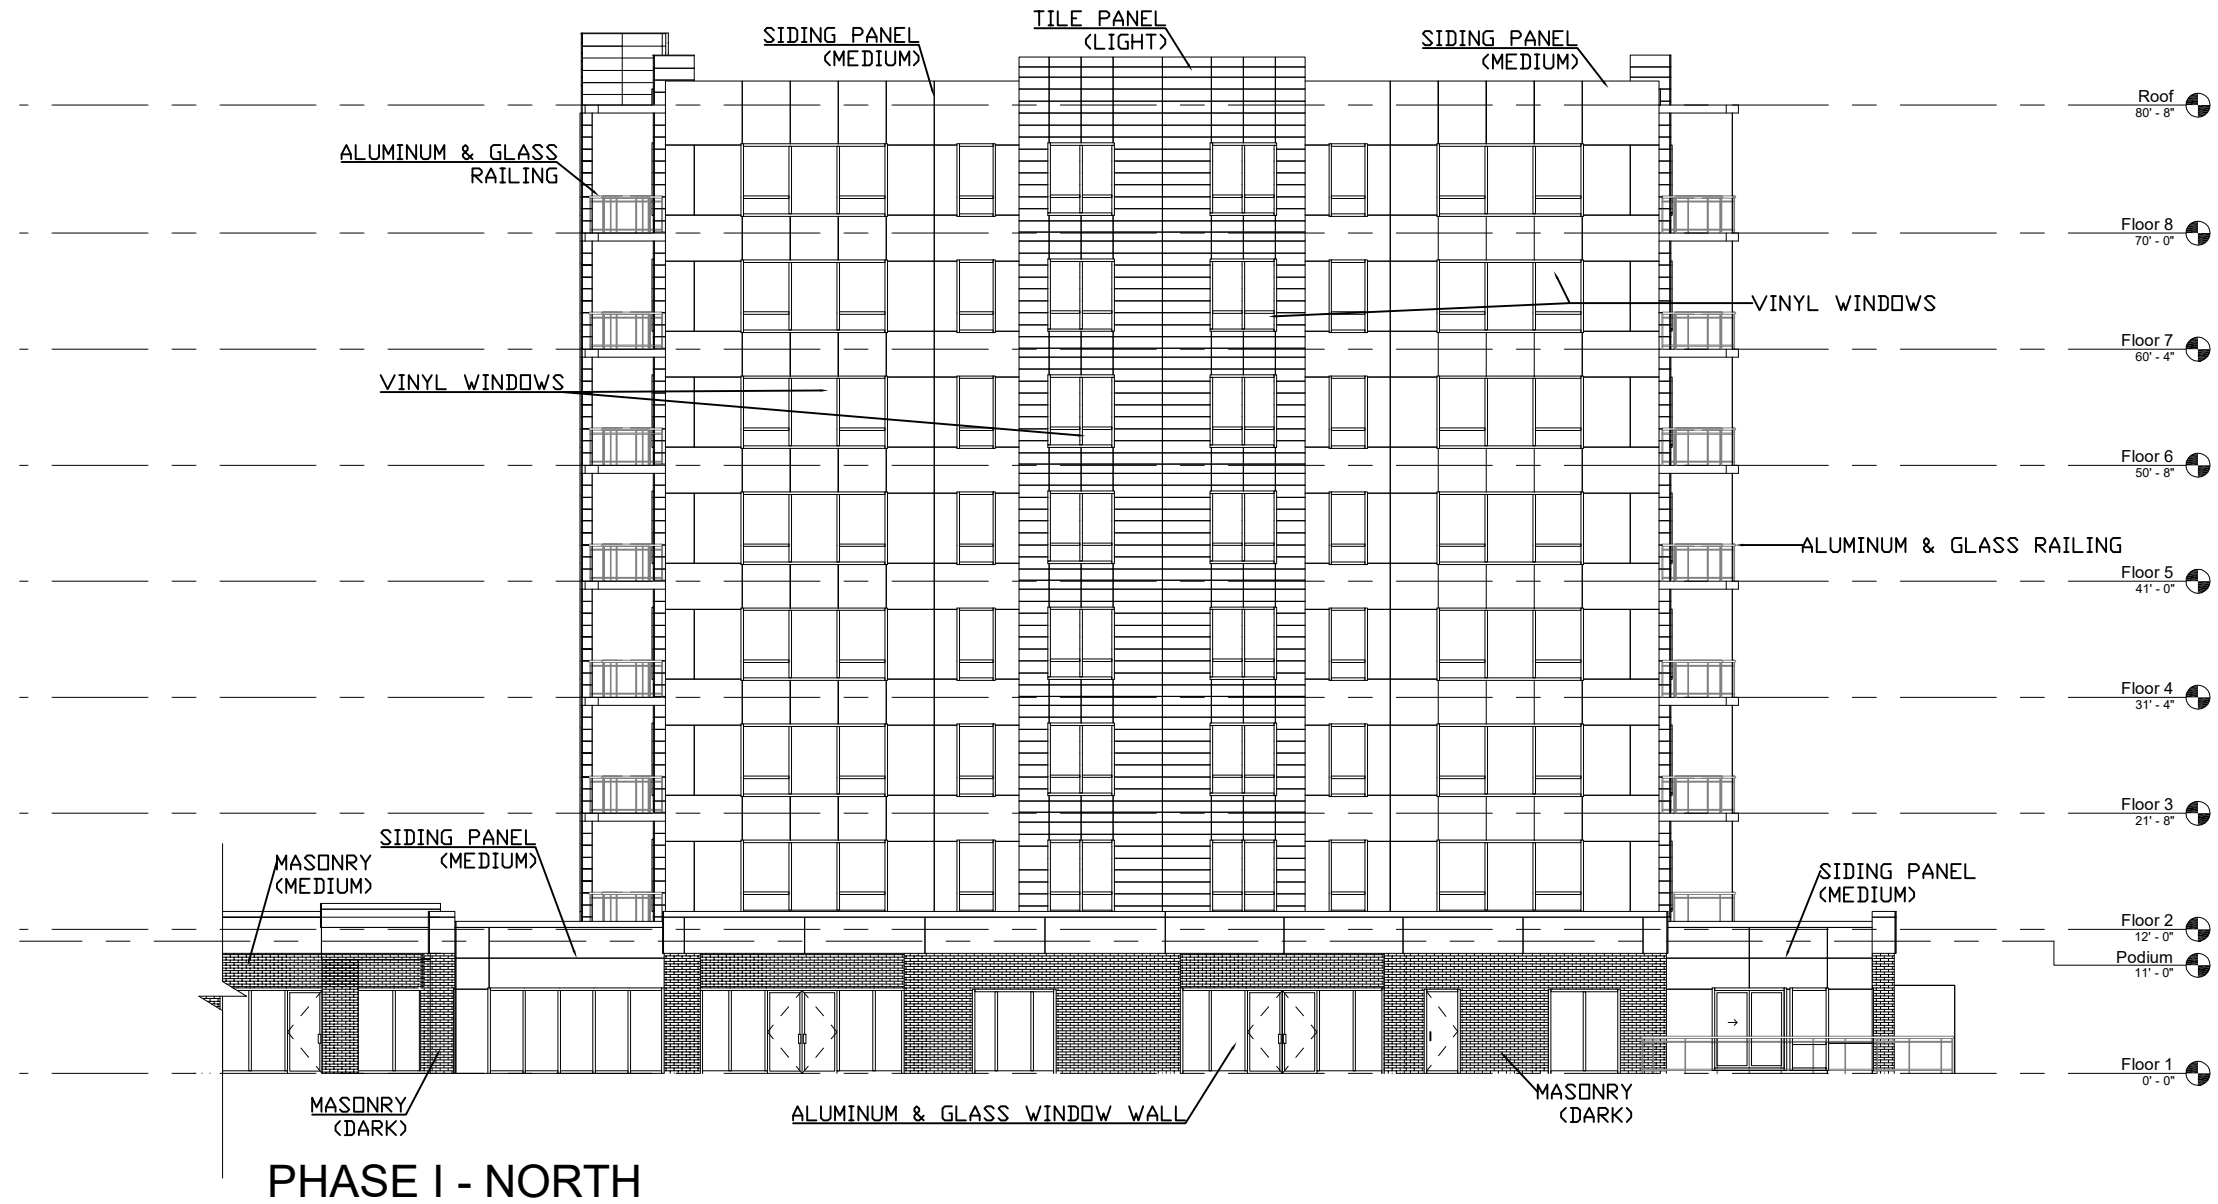


Paul Skerry Associates Ltd.
ARCHITECTS
5514 LIVINGSTONE PLACE
HALIFAX, N.S. B3K 2B9
PHONE: 902-455-4361
EMAIL: pskerry@pskerry.ca

PROJECT
RESIDENTIAL & COMMERCIAL
DEVELOPMENT
BOSS PLAZA PHASE 1, 2 & 3
DUTCH VILLAGE RD.
HALIFAX, N.S.


TITLE:
BUILDING D & E
PHASE I
NORTH ELEVATION

drawn by:	STAFF	checked:	P.S.
date:	Feb 6 / 18	approved:	P.S.
scale:	1/16" = 1'-0"	dwg #:	0
project #:	2848, 3028, 3049		

Schedule E1 - South Elevation, Building C

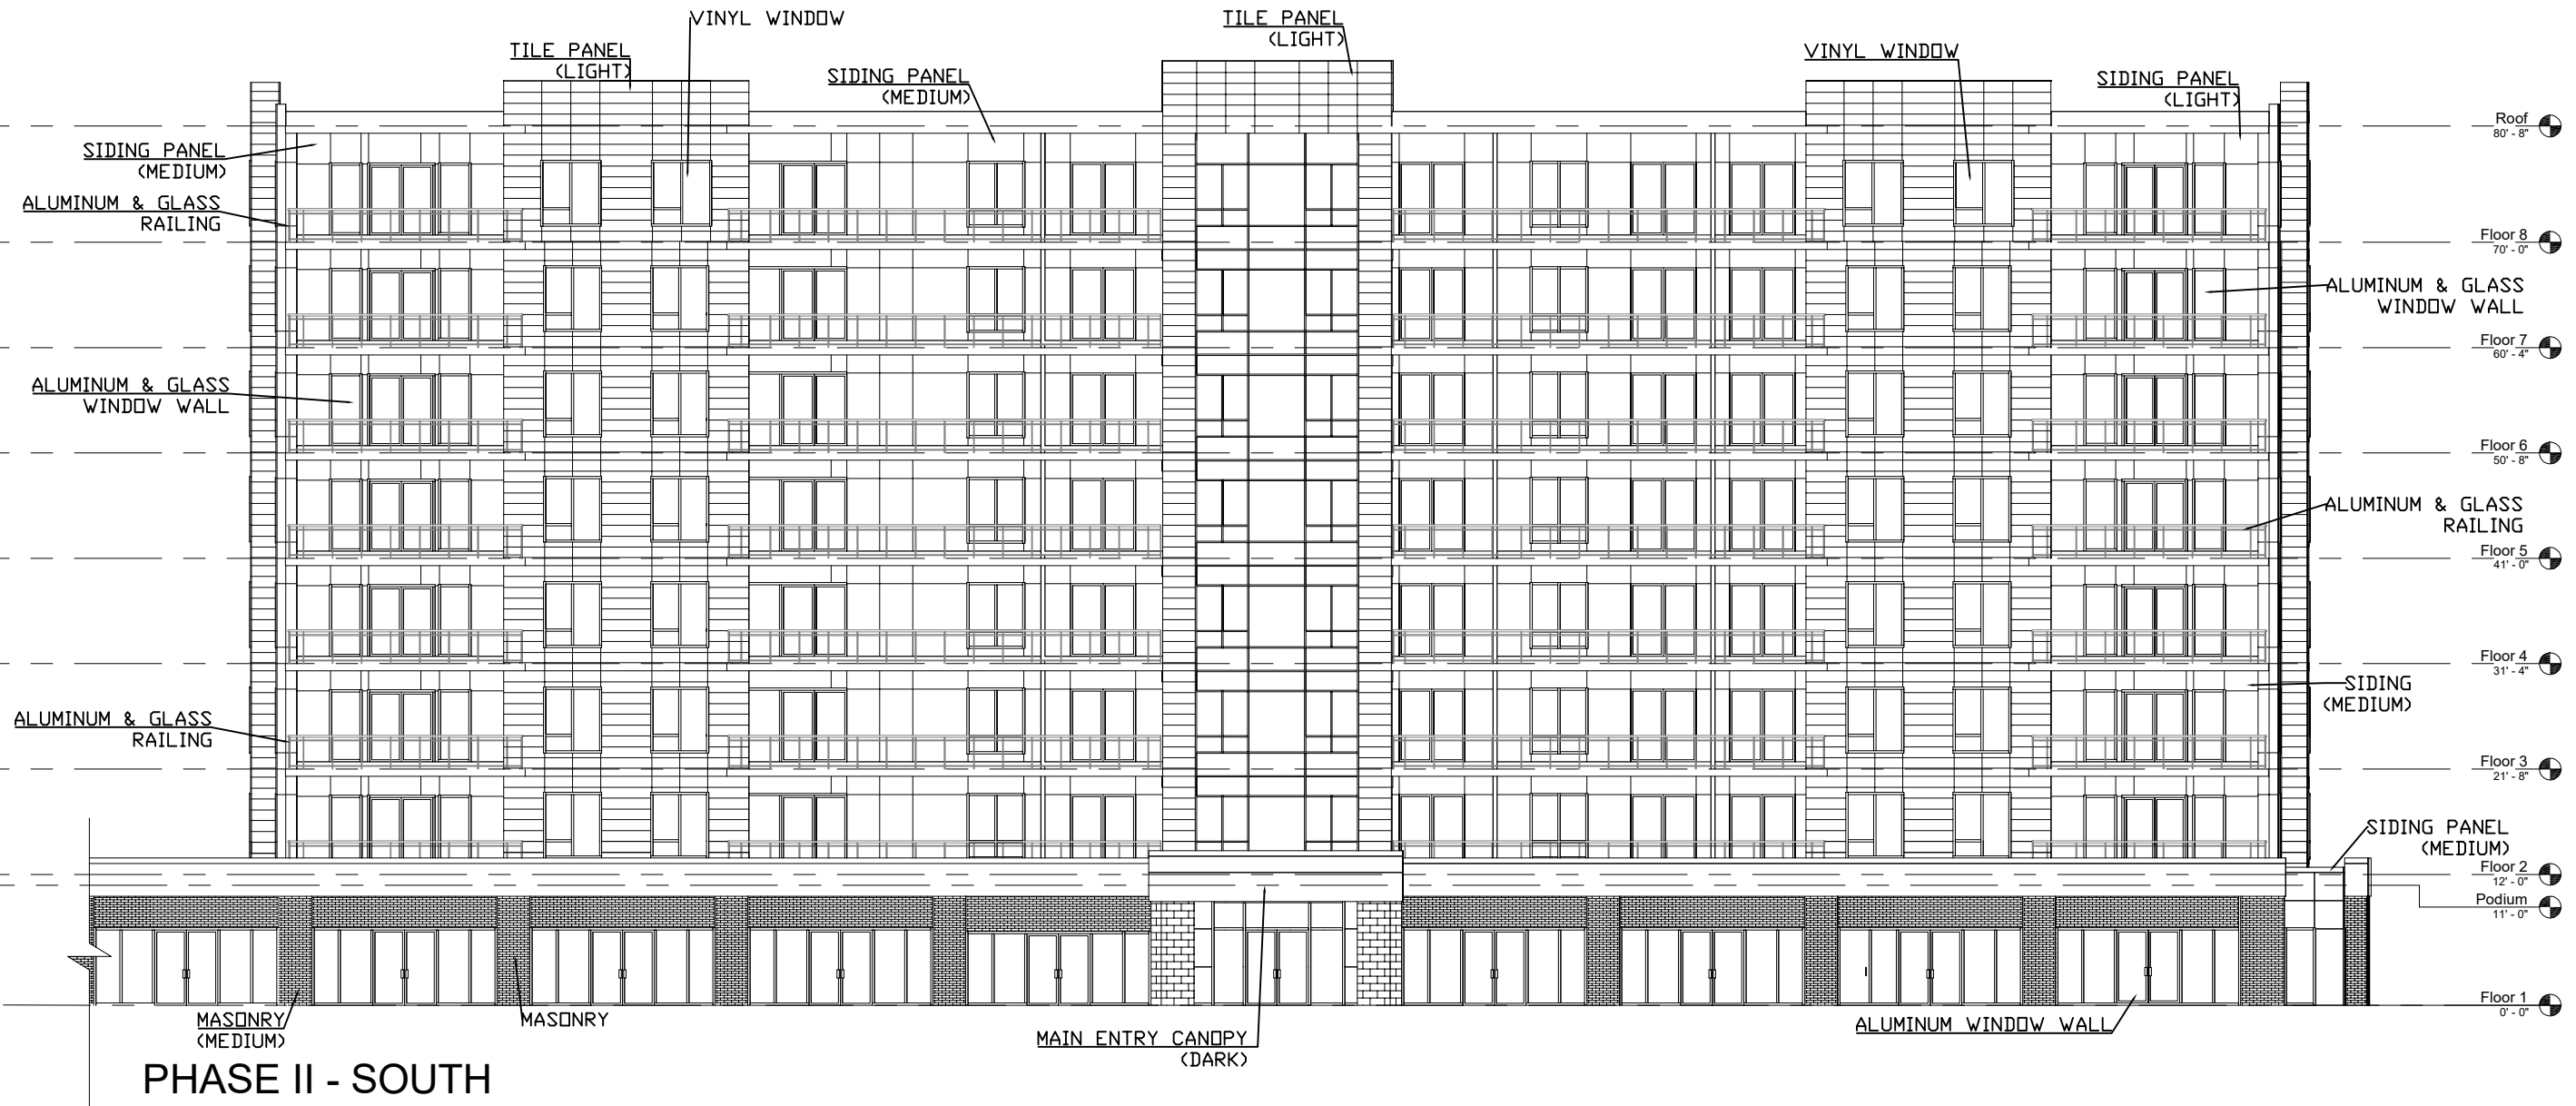

PHASE II - SOUTH

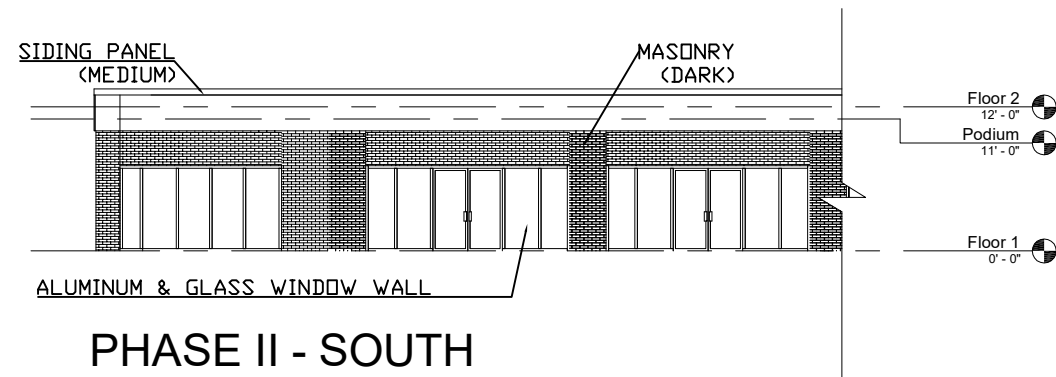

PHASE II - SOUTH



Paul Skerry Associates Ltd.
ARCHITECTS
 5514 LIVINGSTONE PLACE
 HALIFAX, N.S. B3K 2B9
 PHONE: 902-455-4361
 EMAIL: pskerry@pskerry.ca


PROJECT
 RESIDENTIAL & COMMERCIAL
 DEVELOPMENT
 BOSS PLAZA PHASE 1, 2 & 3
 DUTCH VILLAGE RD.
 HALIFAX, N.S.

TITLE:
 BUILDING C
 PHASE II
 SOUTH ELEVATION

drawn by: STAFF	checked: P.S.
date: Feb 6 / 18	approved: P.S.
scale: 1/16" = 1'-0"	dwg #: 0
project #: 2848, 3028, 3049	



PHASE III - SOUTH

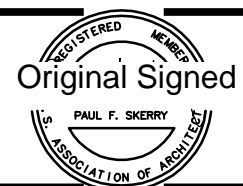

Paul Skerry Associates Ltd.
ARCHITECTS
 5514 LIVINGSTONE PLACE
 HALIFAX, N.S. B3K 2B9
 PHONE: 902-455-4361
 EMAIL: pskerry@pskerry.ca

PROJECT
 RESIDENTIAL & COMMERCIAL
 DEVELOPMENT
 BOSS PLAZA PHASE 1, 2 & 3
 DUTCH VILLAGE RD.
 HALIFAX, N.S.

TITLE:
 BUILDING A & B
 PHASE III
 SOUTH ELEVATION

drawn by: STAFF	checked: P.S.
date: Feb 6 / 18	approved: P.S.
scale: 1/16" = 1'-0"	dwg #: 0
project #: 2848, 3028, 3049	

Schedule H1 - East Elevation, Buildings A & B



PHASE III - EAST



Paul Skerry Associates Ltd.
ARCHITECTS
 5514 LIVINGSTONE PLACE
 HALIFAX, N.S. B3K 2B9
 PHONE: 902-455-4361
 EMAIL: pskerry@pskerry.ca

PROJECT
 RESIDENTIAL & COMMERCIAL
 DEVELOPMENT
 BOSS PLAZA PHASE 1, 2 & 3
 DUTCH VILLAGE RD.
 HALIFAX, N.S.

TITLE:
 BUILDING A & B
 PHASE III
 EAST ELEVATION

drawn by: STAFF	checked: P.S.
date: Feb 6 / 18	approved: P.S.
scale: 1/16" = 1'-0"	dwg #: 0
project #: 2848, 3028, 3049	