


<b>PROJECT:</b>  <b>2720 GOTTINGEN STREET</b>
<b>GENERAL NOTES:</b>  1) DRAWINGS ARE TO BE USED AS REFERENCE ONLY. THESE ARE NOT TO BE USED AS CONSTRUCTION PLANS.  2) ALL DIMENSIONS ARE IN IMPERIAL UNITS UNLESS OTHERWISE SPECIFIED
<b>DRAWING:</b> BASEMENT FLOOR PLAN
<b>DRAWN BY:</b> Katie Hall
<b>DATE:</b> February 18, 2016
<b>PAGE NO.:</b>  1/9

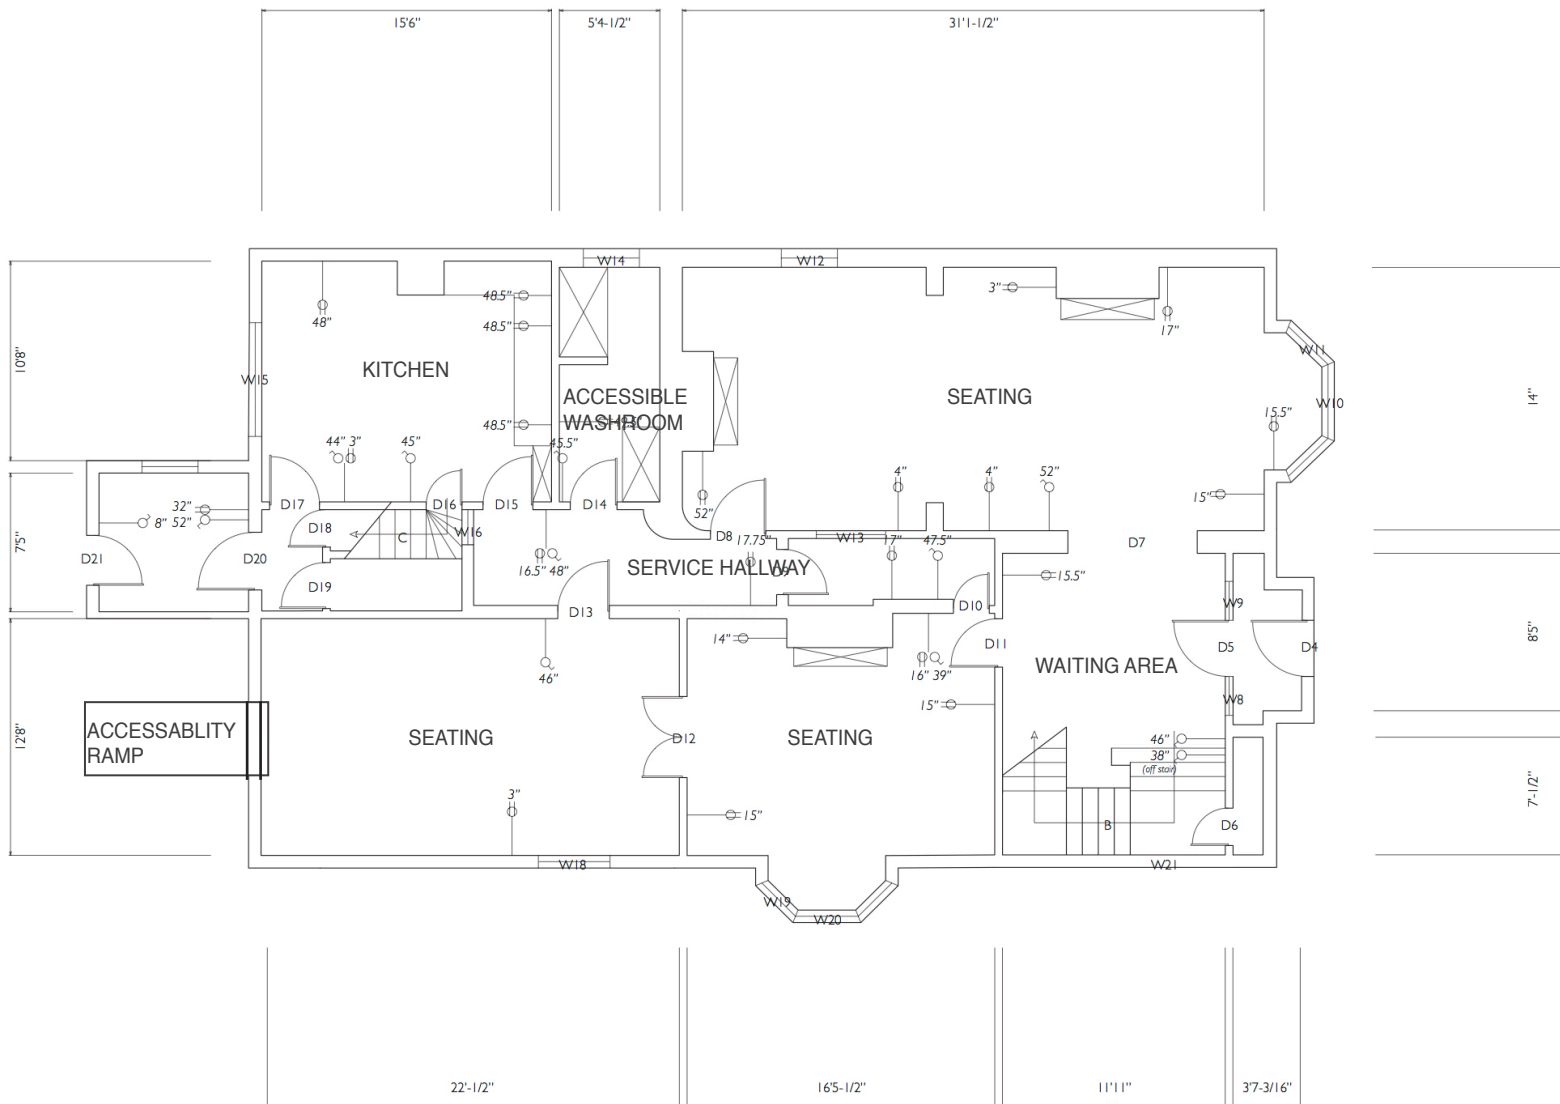

○ Outlet Height

○ Switch Height

PROJECT:

**2720 GOTTINGEN  
STREET**

GENERAL NOTES:

1) DRAWINGS ARE TO BE  
USED AS REFERENCE ONLY.  
THESE ARE NOT TO BE USED  
AS CONSTRUCTION PLANS.

2) ALL DIMENSIONS ARE  
IN IMPERIAL UNITS UNLESS  
OTHERWISE SPECIFIED

DRAWING:

FIRST FLOOR PLAN

DRAWN BY:


Katie Hall

DATE:

February 18, 2016

PAGE NO.:

**2/9**

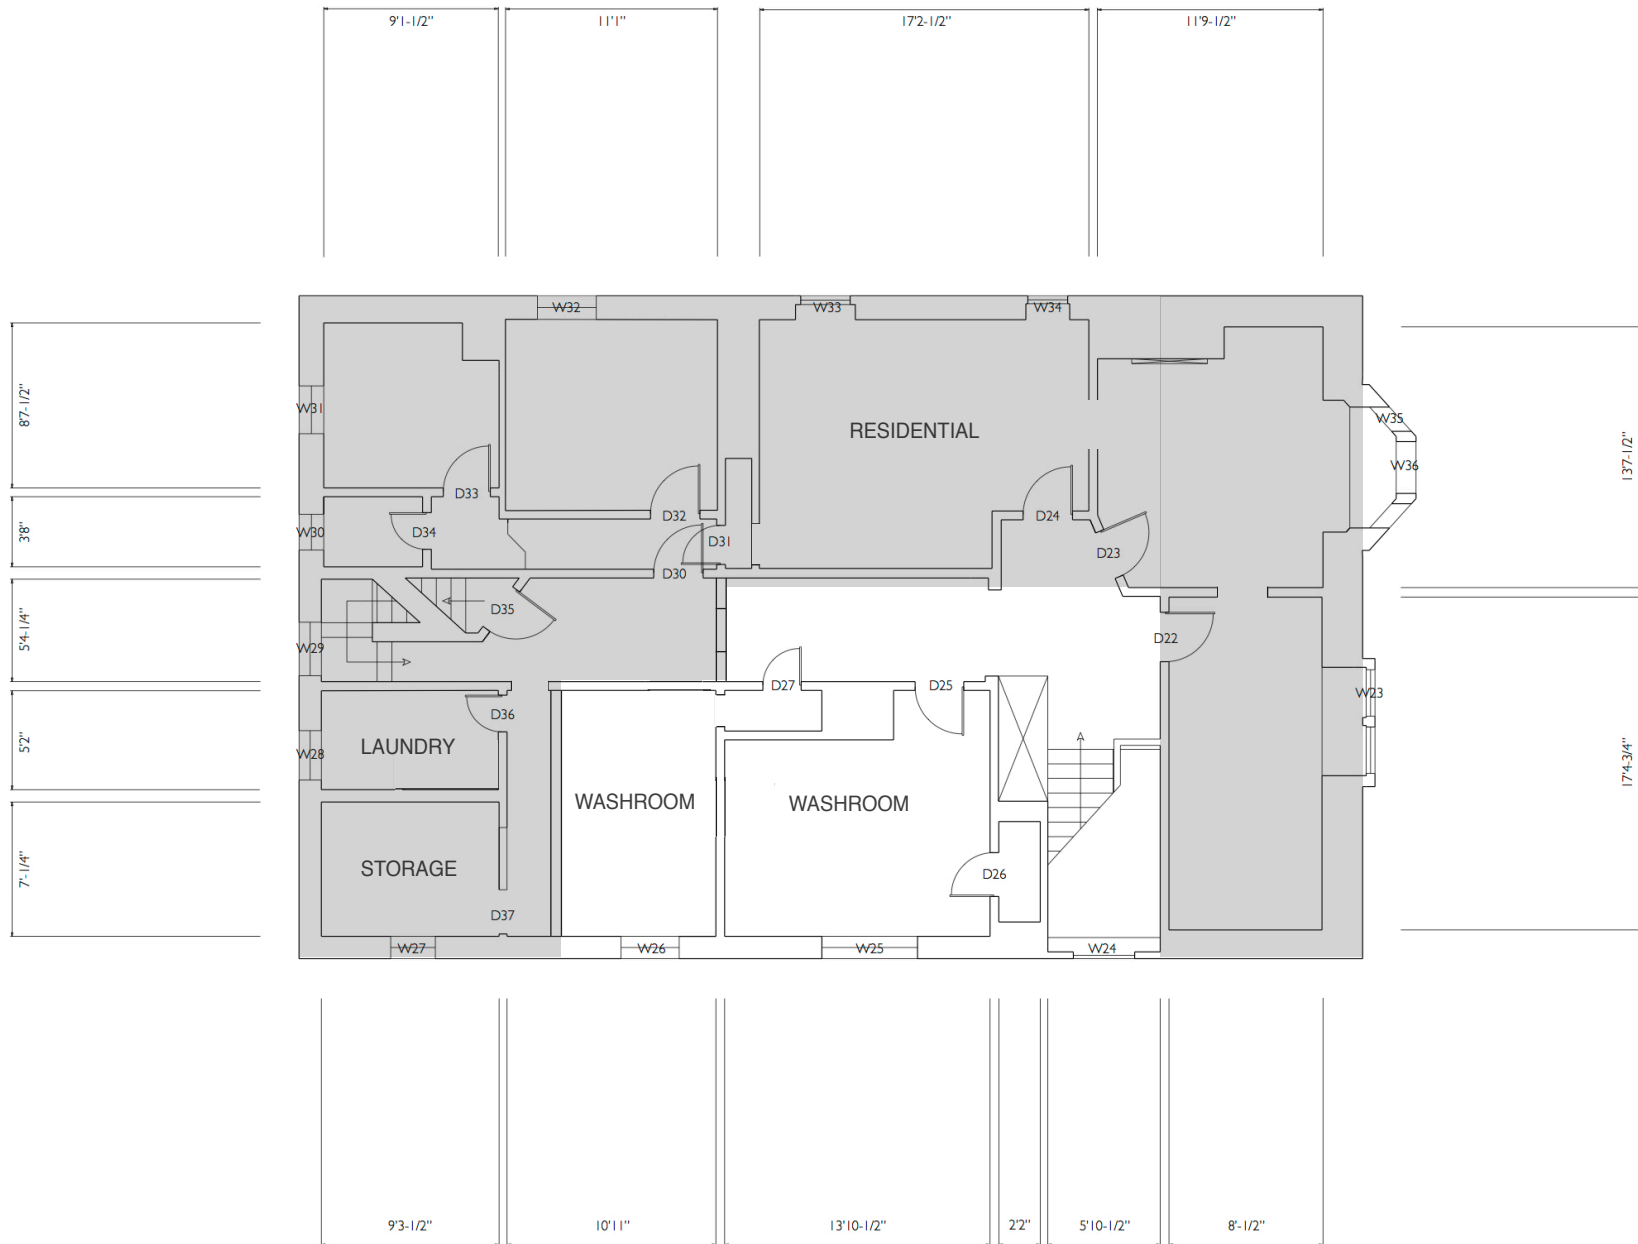

**PROJECT:**

**2720 GOTTINGEN  
STREET**

**GENERAL NOTES:**

1) DRAWINGS ARE TO BE  
USED AS REFERENCE ONLY.  
THESE ARE NOT TO BE USED  
AS CONSTRUCTION PLANS.

2) ALL DIMENSIONS ARE  
IN IMPERIAL UNITS UNLESS  
OTHERWISE SPECIFIED

**DRAWING:**

SECOND FLOOR PLAN

**DRAWN BY:**


Katie Hall

**DATE:**

February 18, 2016

**PAGE NO.:**

**3/9**

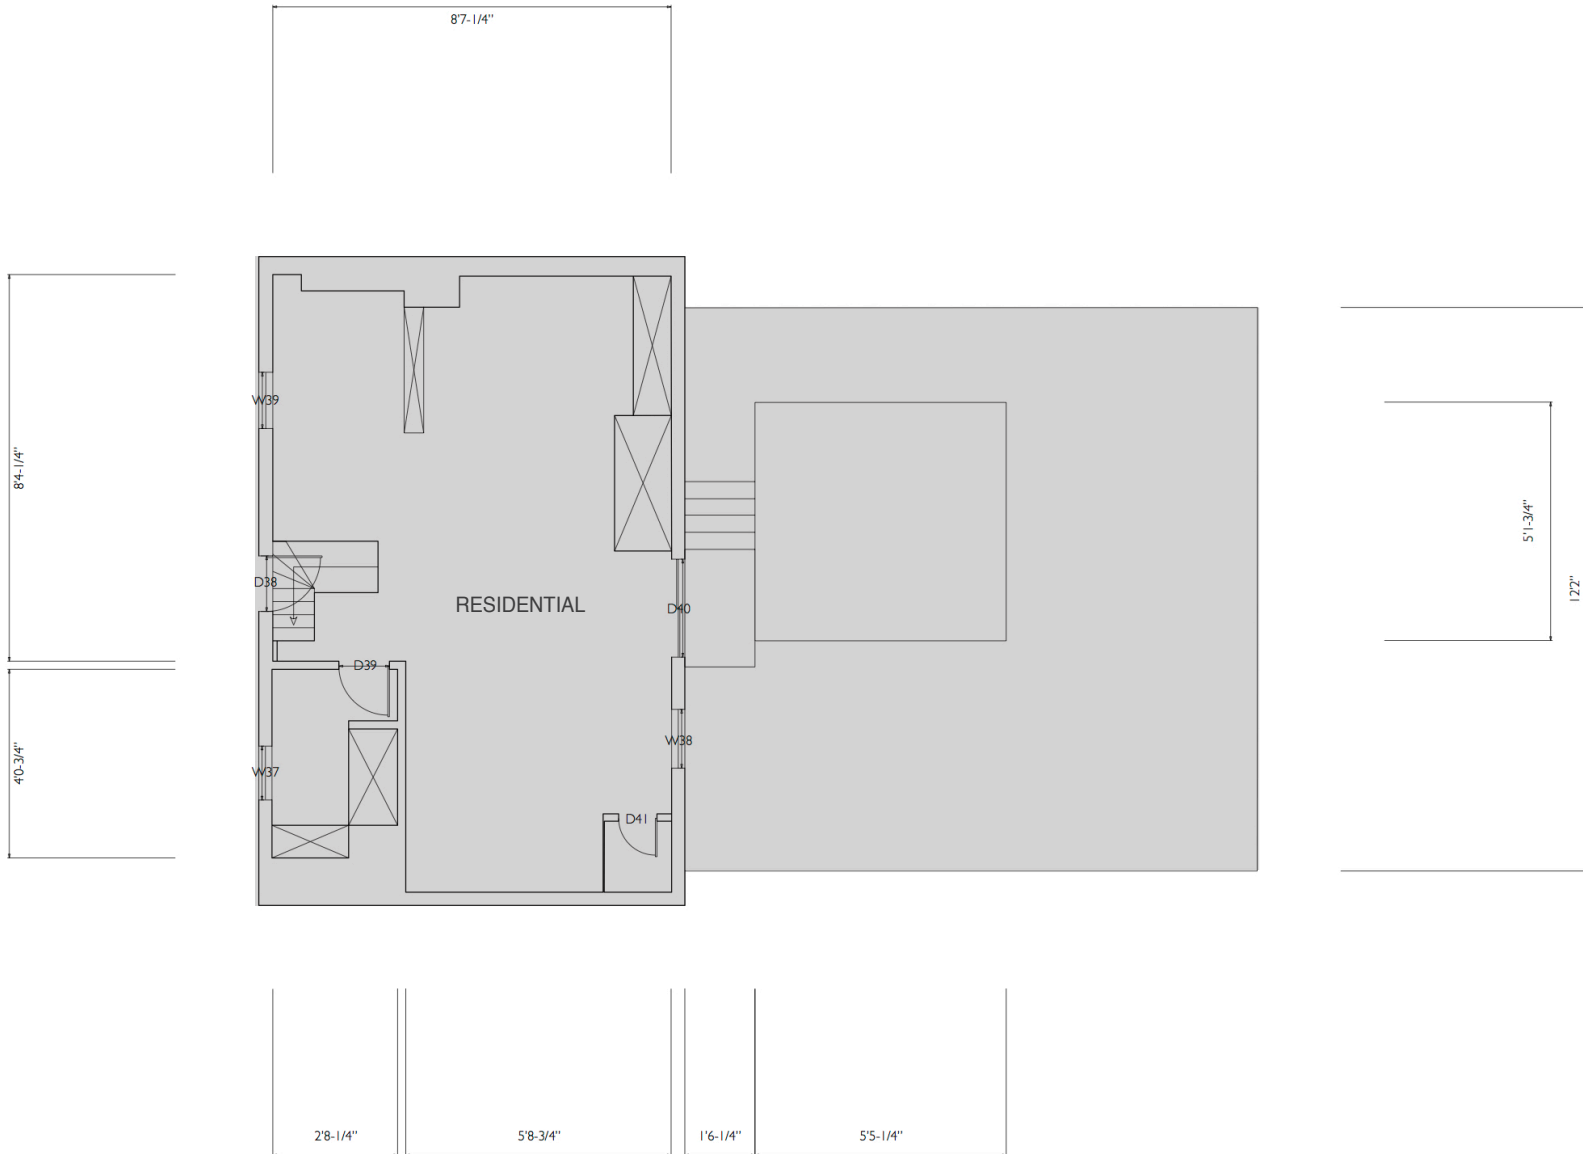

<b>PROJECT:</b>  <b>2720 GOTTINGEN STREET</b>
<b>GENERAL NOTES:</b>  1) DRAWINGS ARE TO BE USED AS REFERENCE ONLY. THESE ARE NOT TO BE USED AS CONSTRUCTION PLANS.  2) ALL DIMENSIONS ARE IN IMPERIAL UNITS UNLESS OTHERWISE SPECIFIED
<b>DRAWING:</b> THIRD FLOOR PLAN
<b>DRAWN BY:</b> Katie Hall
<b>DATE:</b> February 18, 2016
<b>PAGE NO.:</b>  <b>4/9</b>