
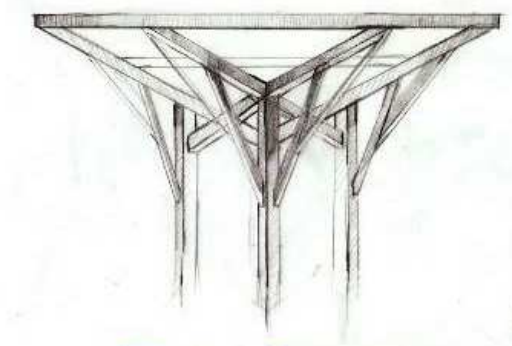
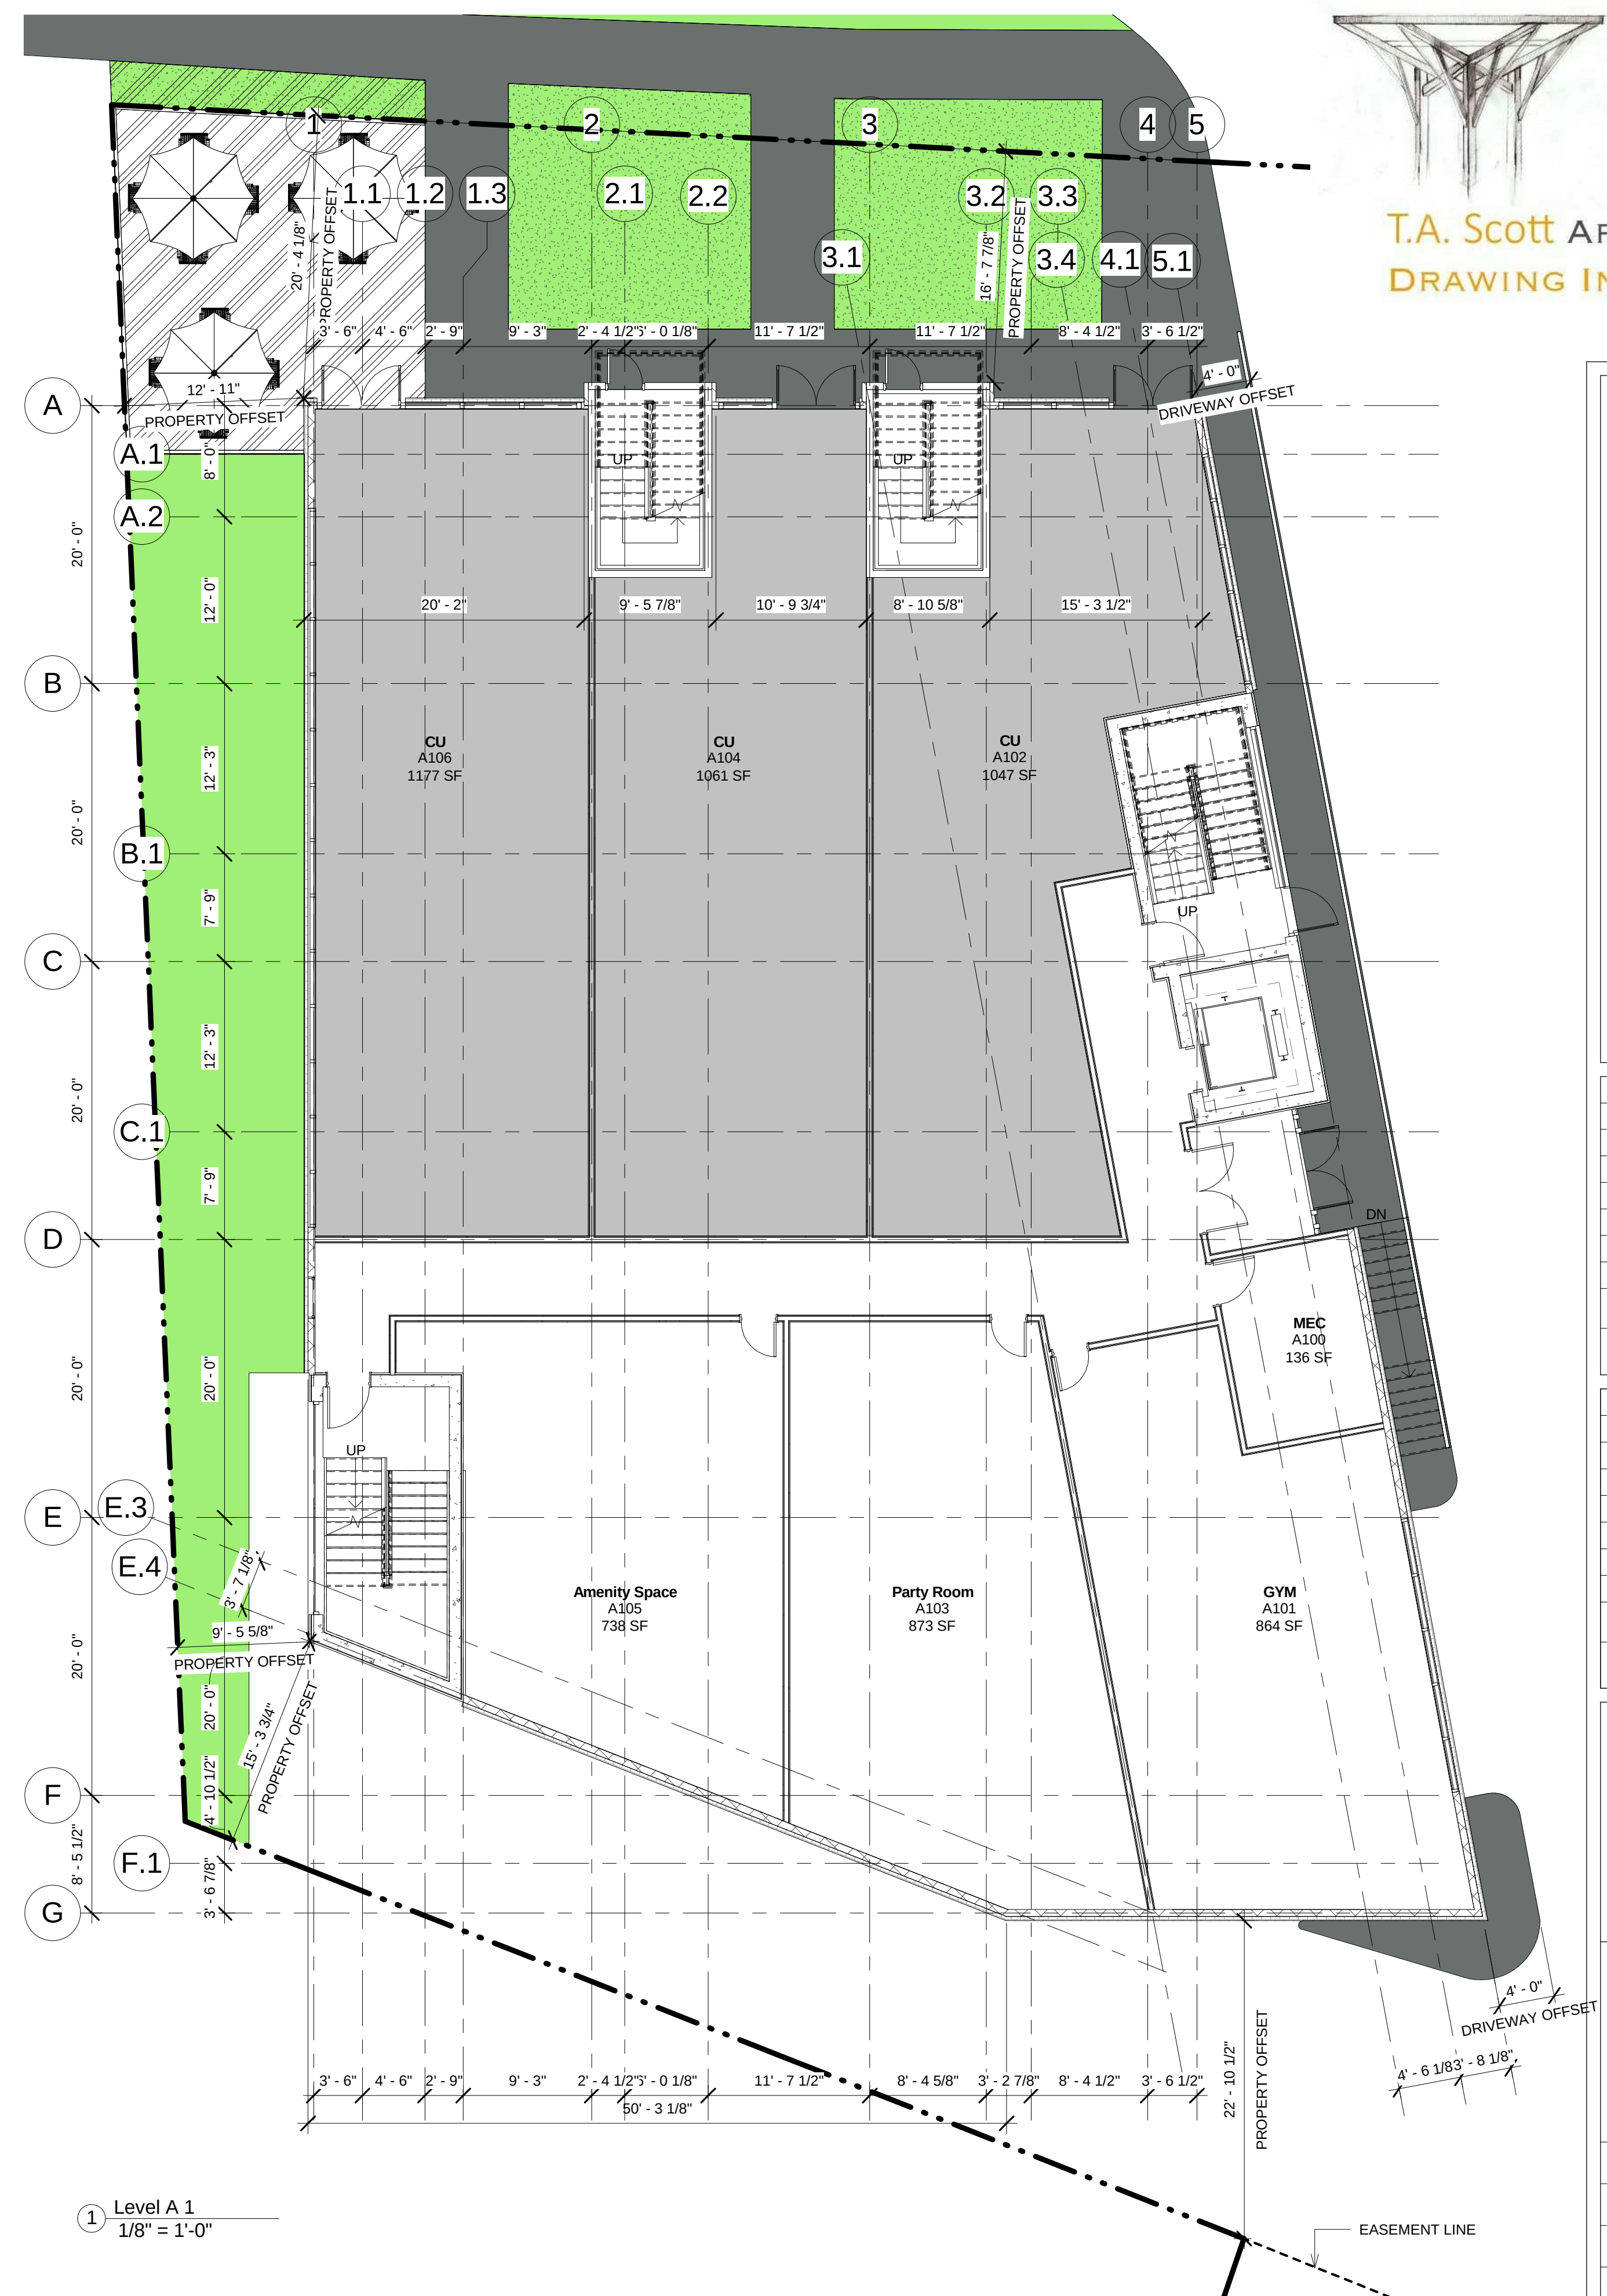


No.	Description	Date
Revision Schedule		

BASEMENT LEVEL 2 FLOOR PLAN

A-A100

Scale $1/8" = 1'-0"$

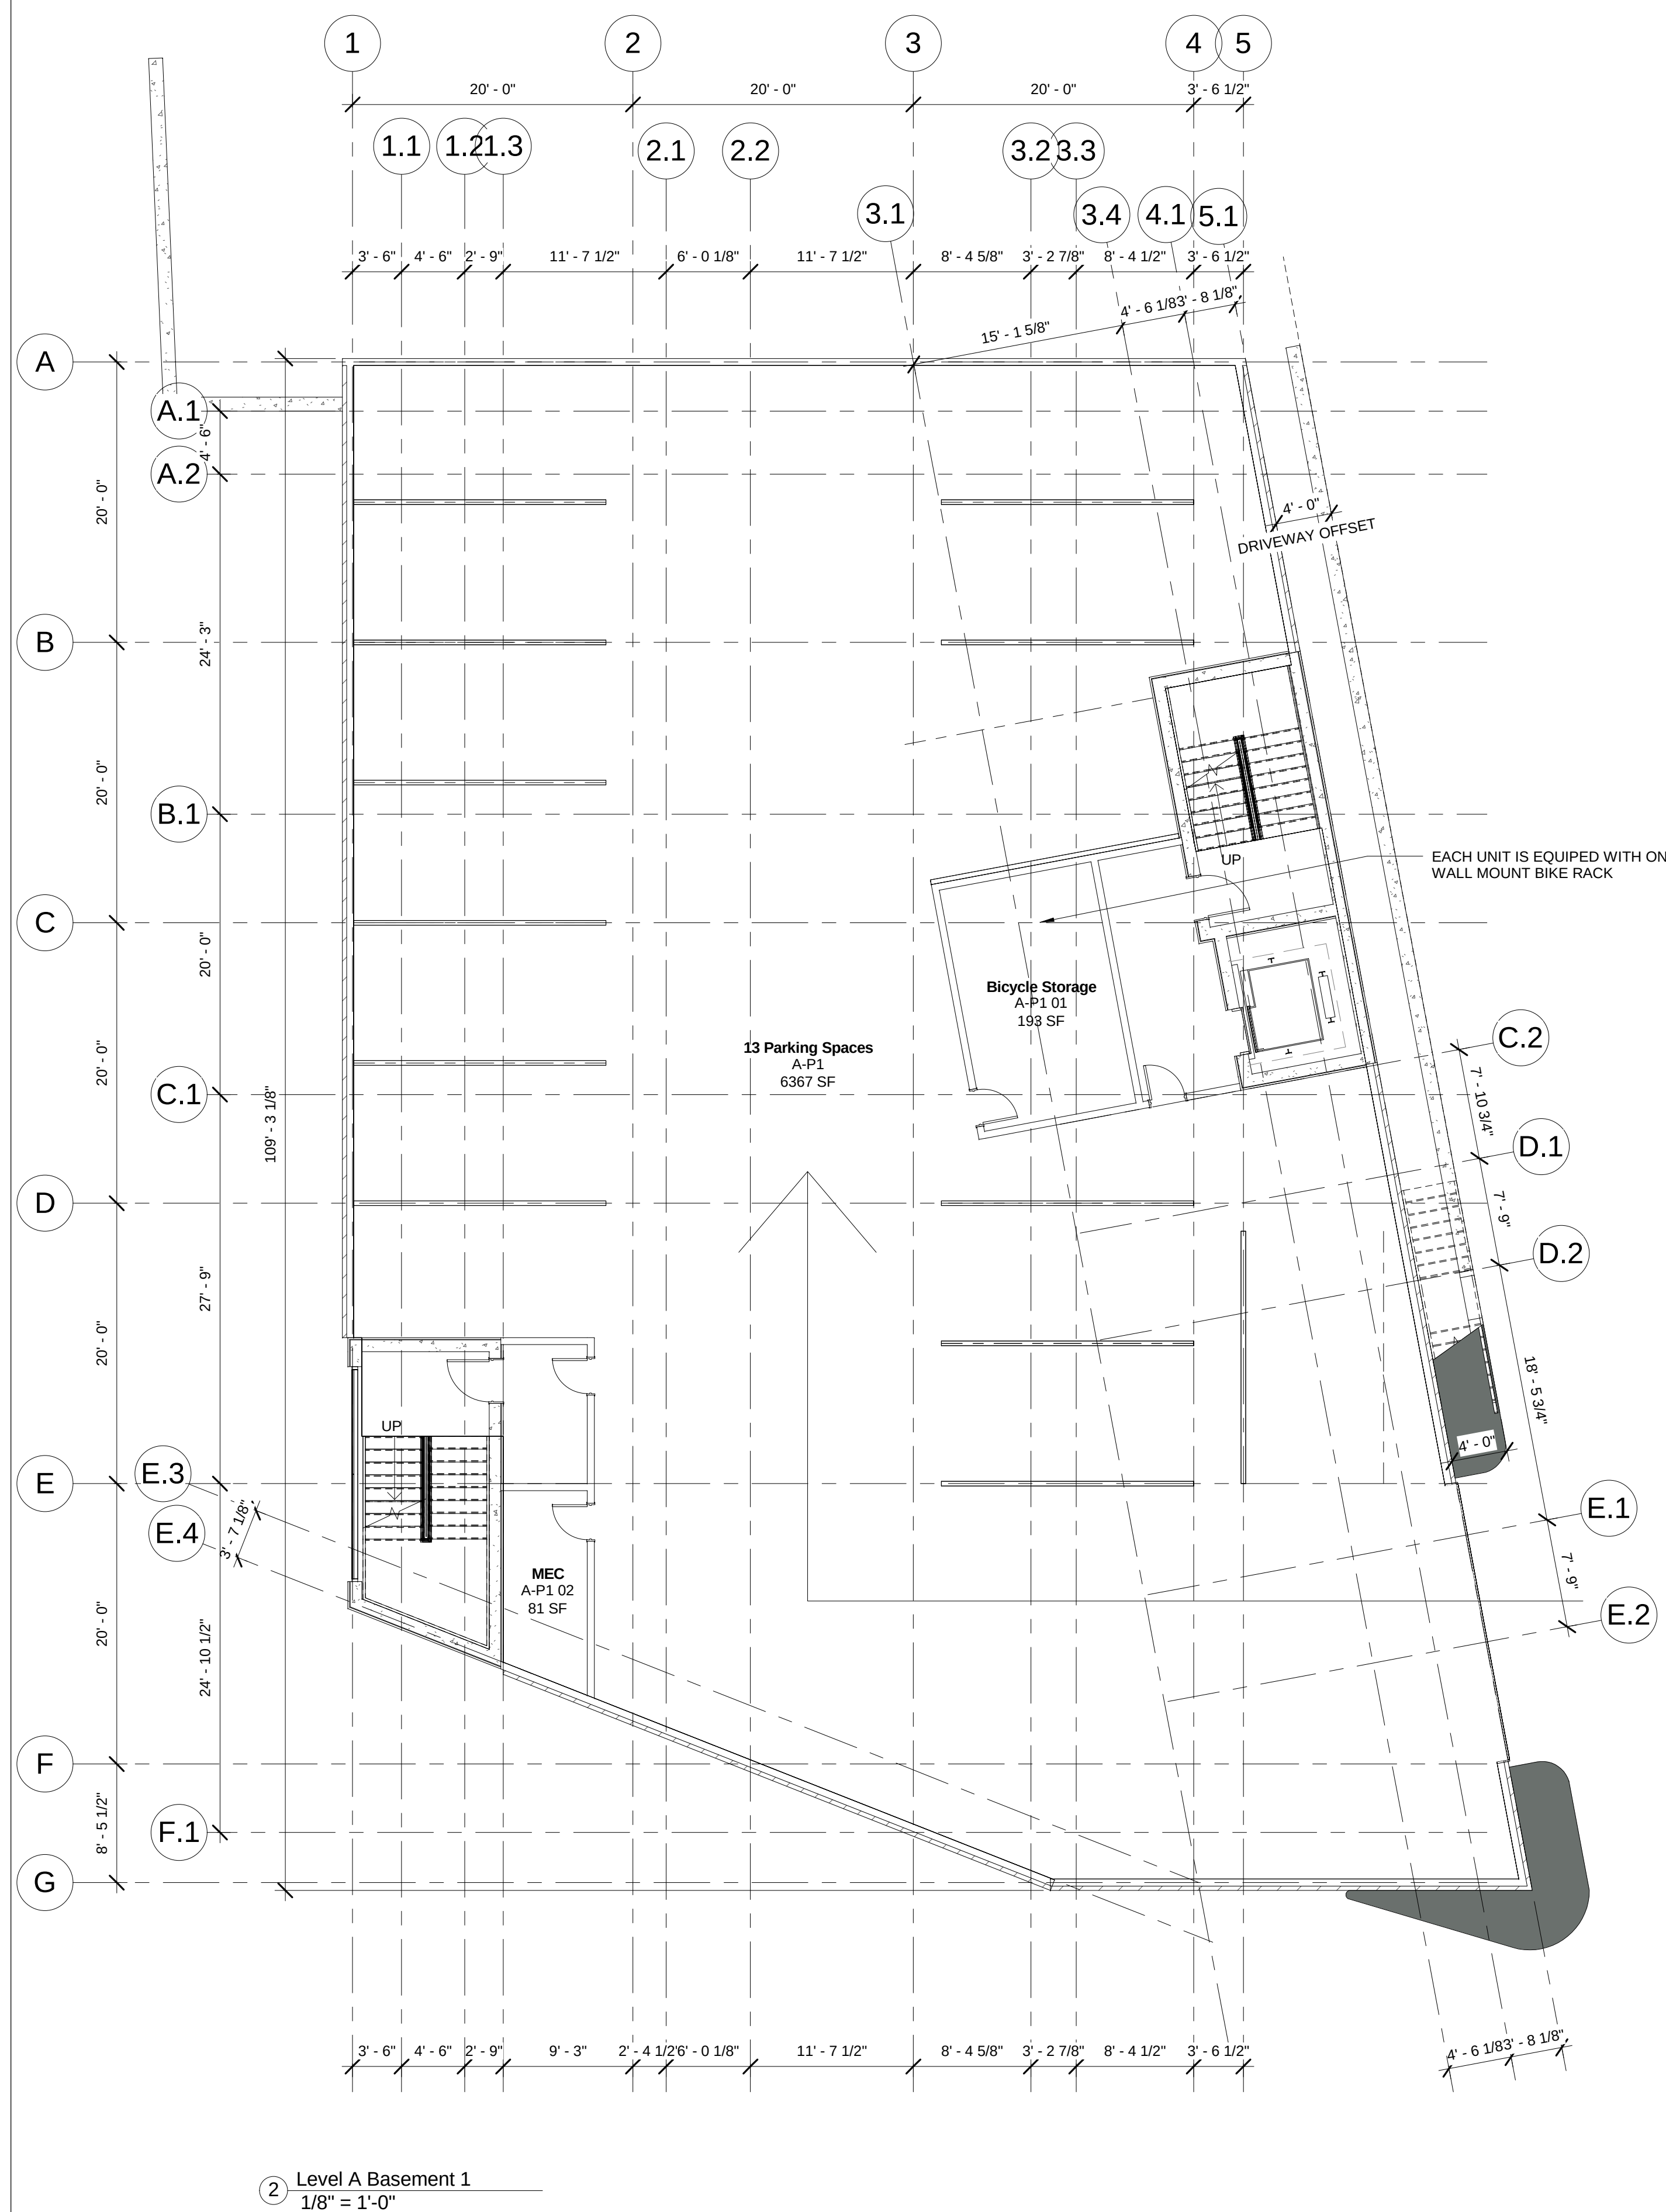

1	ISSUED FOR DEVELOPMENT AGREEMENT	2018.11.09
No.	Description	Date
Issue Schedule		

No.	Description	Date
Revision Schedule		



PORTLAND ST.
- CHANDLER

LEVEL 1 & BASEMENT 1 FLOOR PLANS

Project Number	17-073
Date	2018.11.09
Drawn By	HA
Checked By	TAS

A-A101

Scale	$1/8" = 1'-0"$
-------	----------------

  



No.	Description	Date
Revision Schedule		

PORTLAND ST.
- CHANDLER

LEVEL 2 & 3 FLOOR PLANS

A-A102

Scale	1/8" = 1'-0"
-------	--------------

  

No.	Description	Date
Revision Schedule		


PORTLAND ST.
- CHANDLER

LEVEL 4 & 5 FLOOR PLANS



Project Number	17-073
Date	2018.11.09
Drawn By	HA
Checked By	TAS

A-A103

Scale	1/8" = 1'-0"
-------	--------------

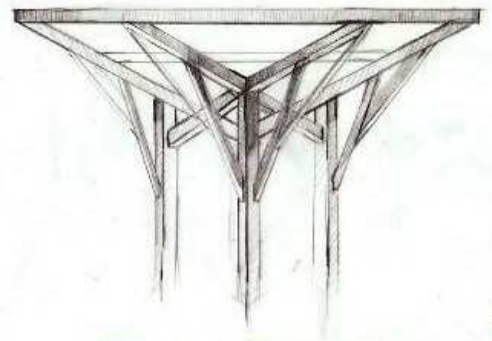

T.A. Scott ARCHITECTURE + DESIGN
DRAWING INSPIRATION

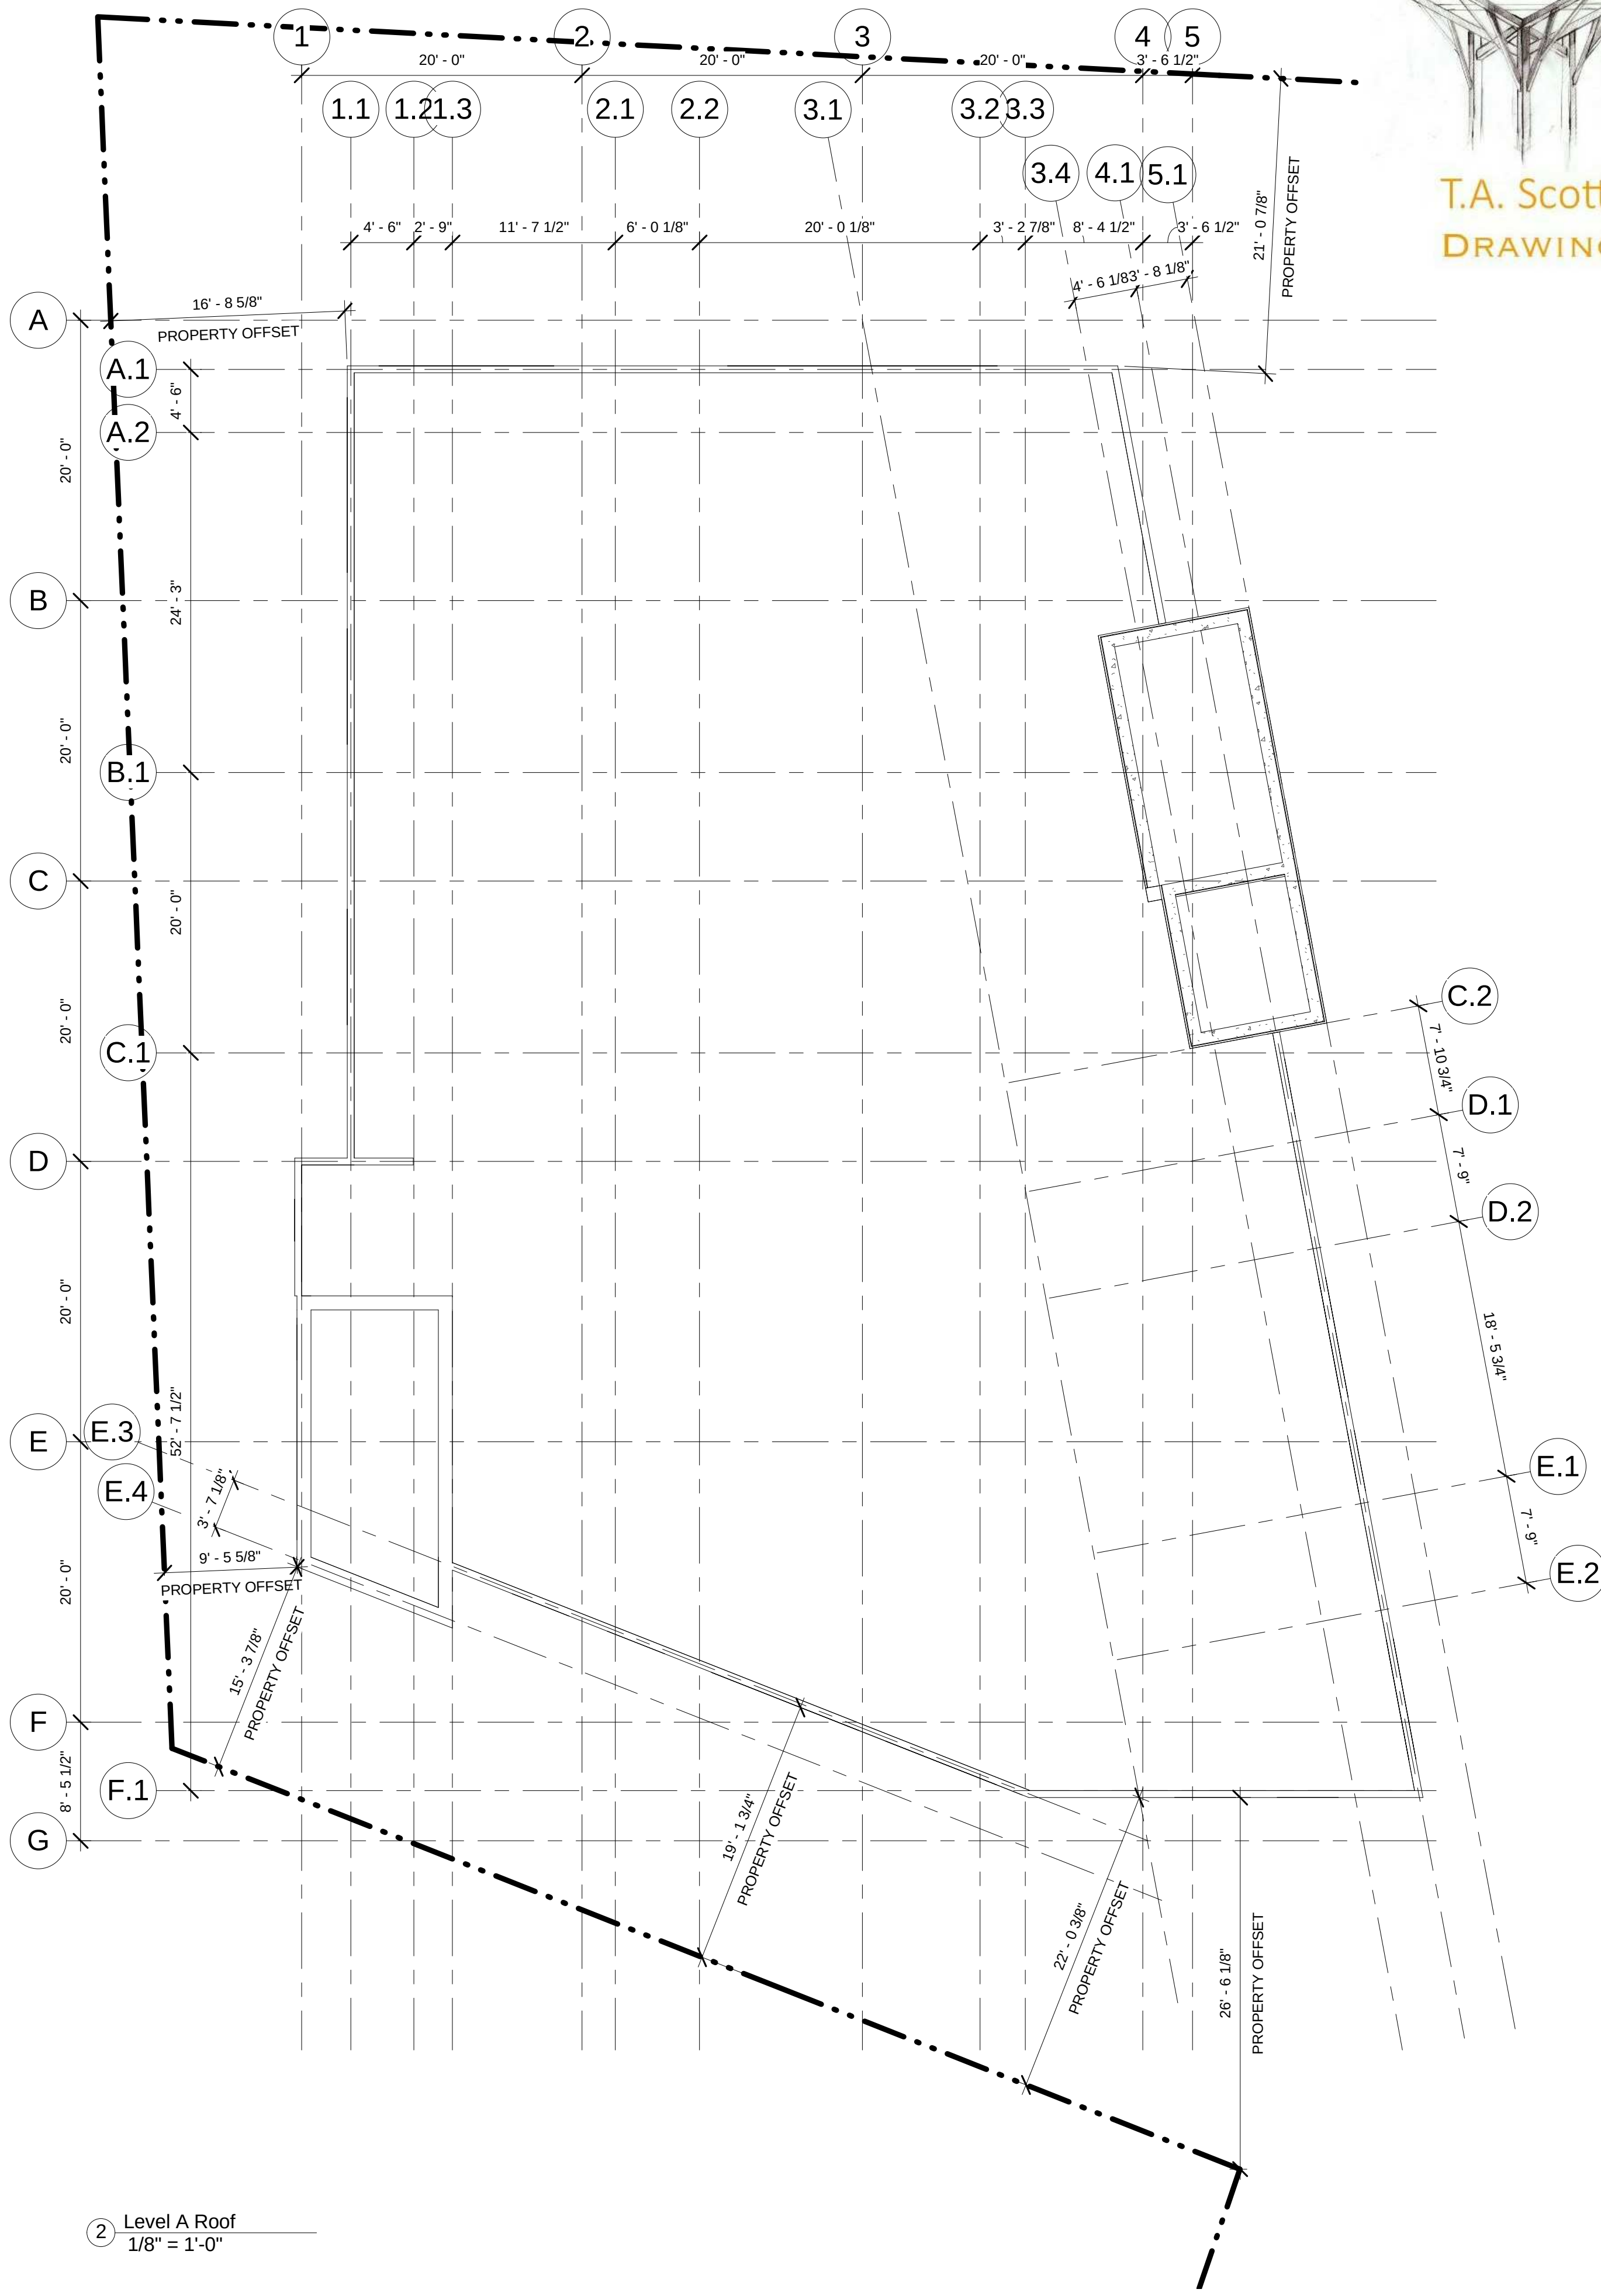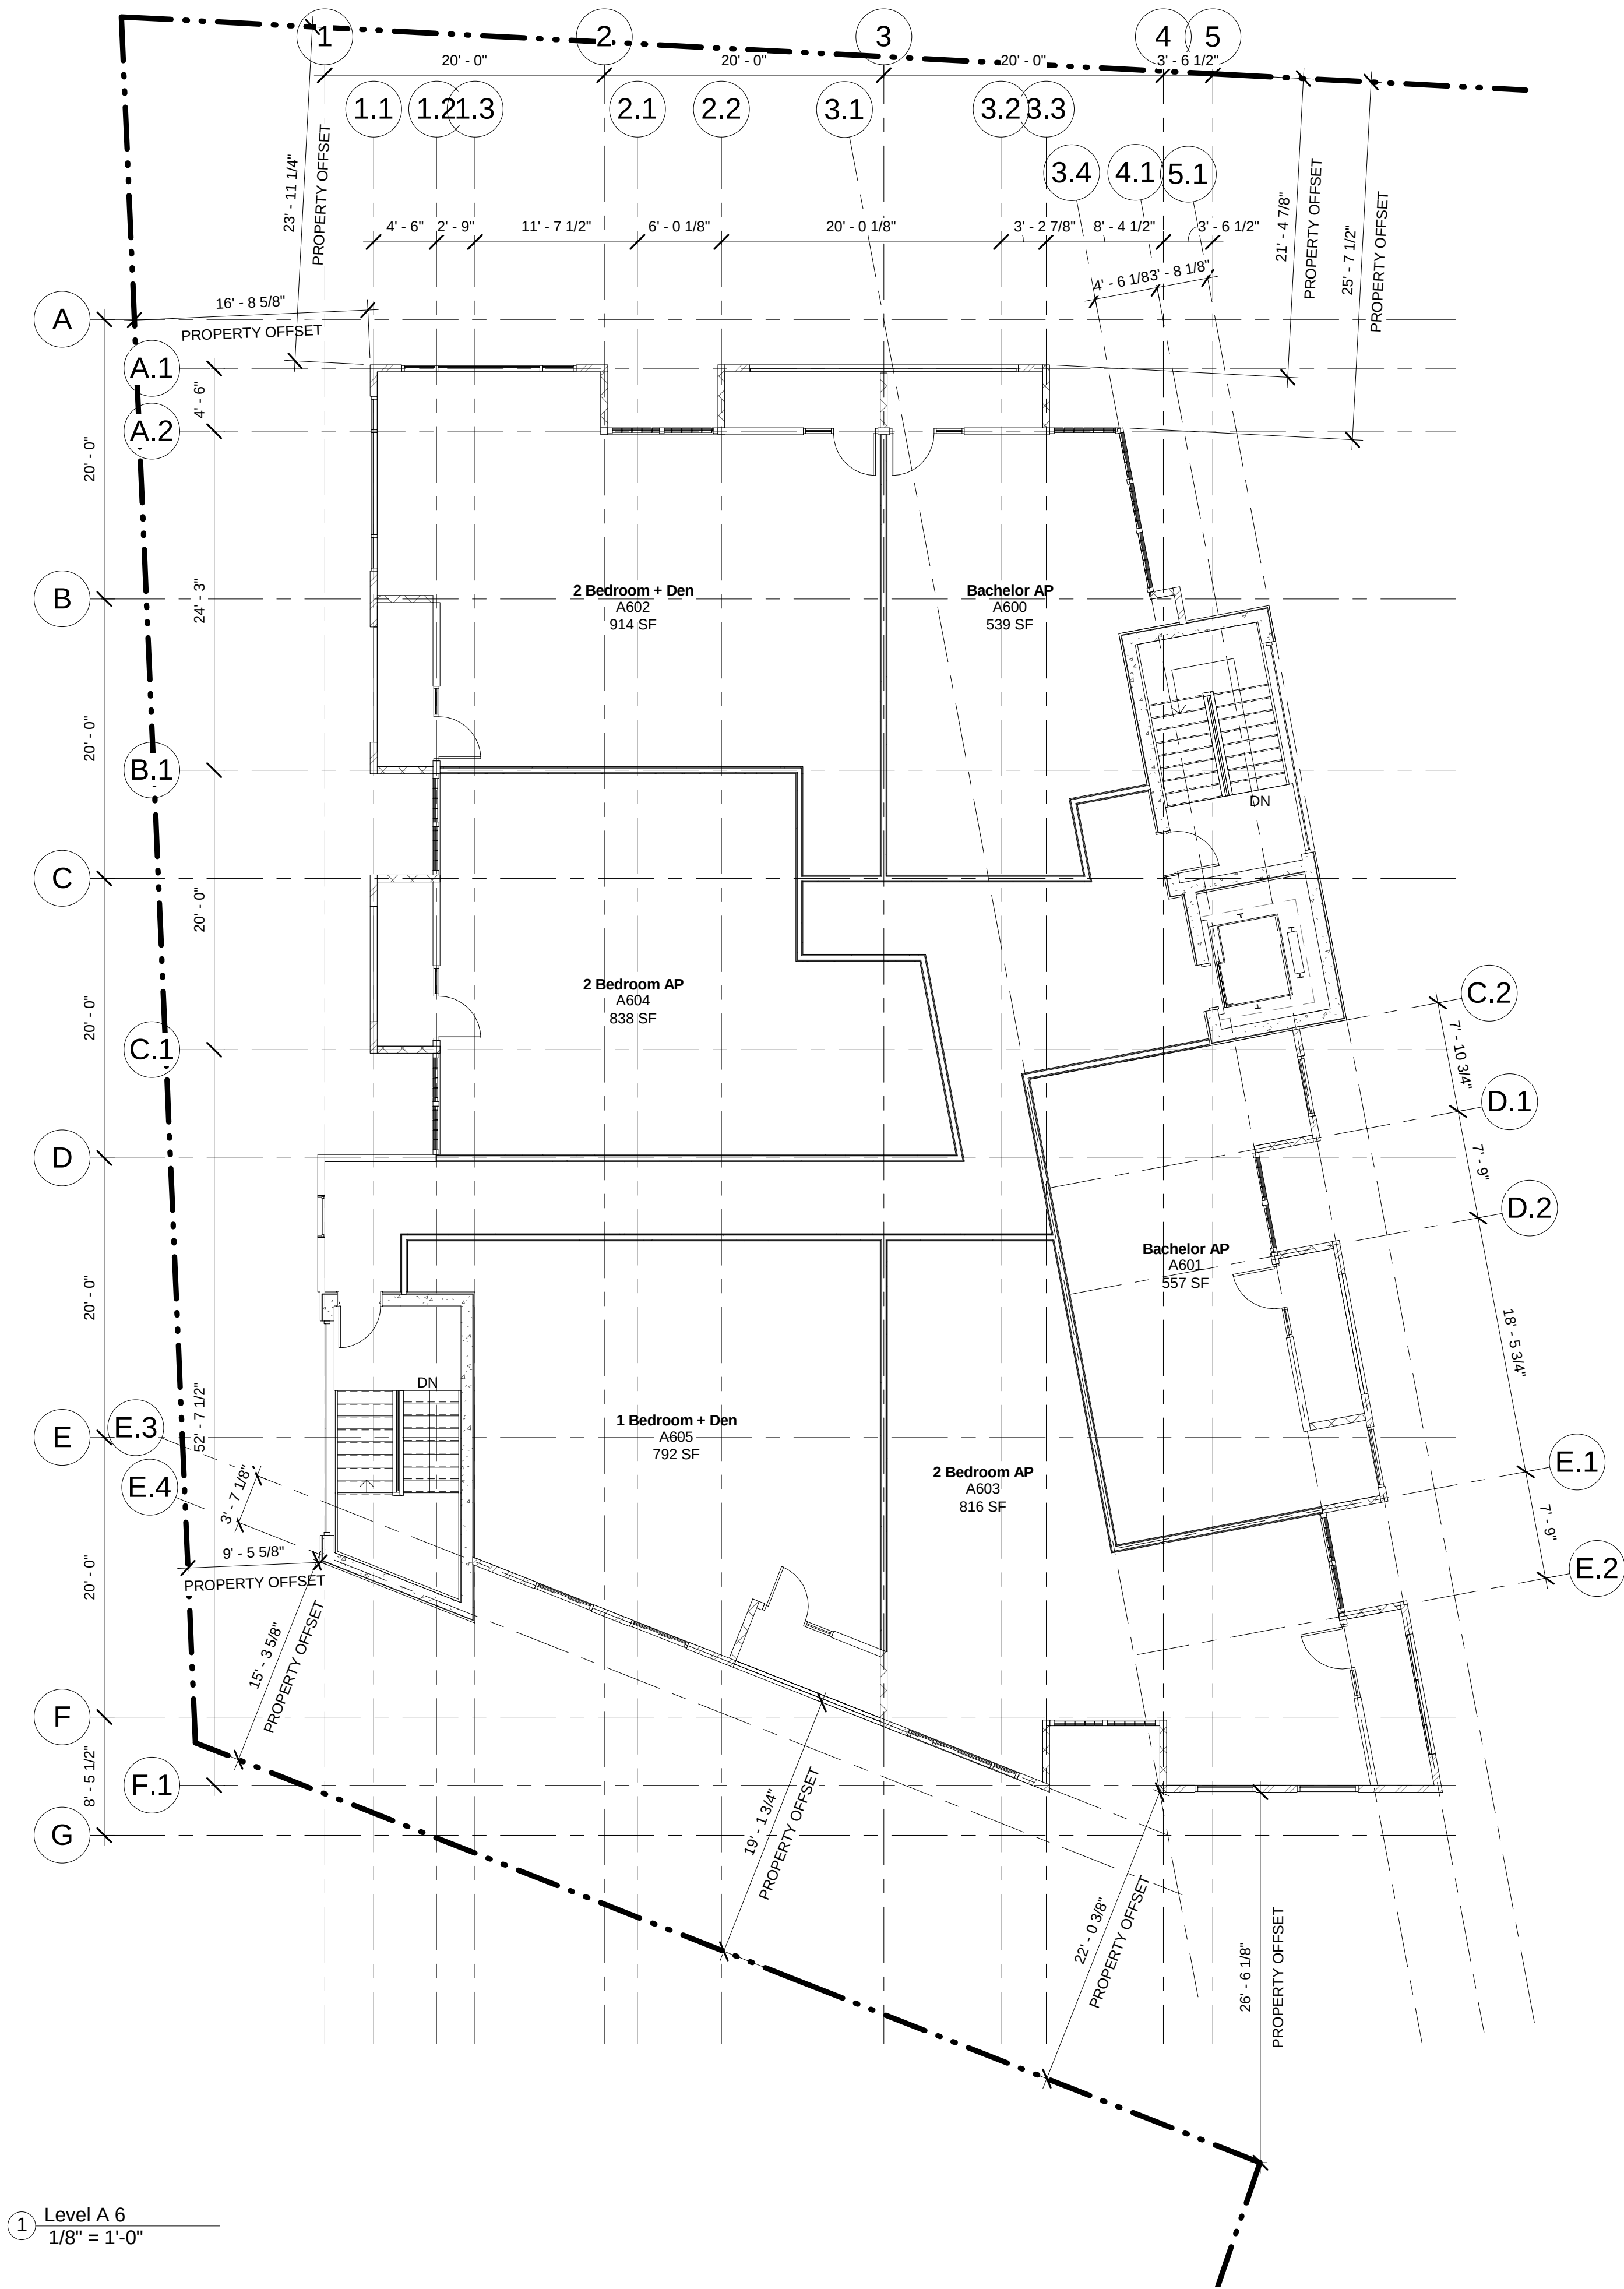

1	ISSUED FOR DEVELOPMENT AGREEMENT	2018.11.09
No.	Description	Date
Issue Schedule		

No.	Description	Date
Revision Schedule		


PORTLAND ST.
- CHANDLER

LEVEL 6 & ROOF
FLOOR PLANS


Project Number	17-073
Date	2018.11.09
Drawn By	HA
Checked By	TAS

A-A104

Scale	1/8" = 1'-0"
-------	--------------

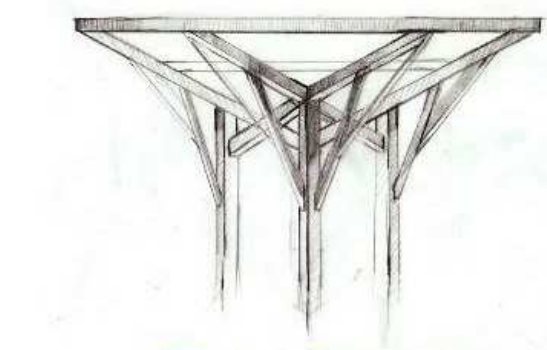

T.A. Scott ARCHITECTURE + DESIGN
DRAWING INSPIRATION

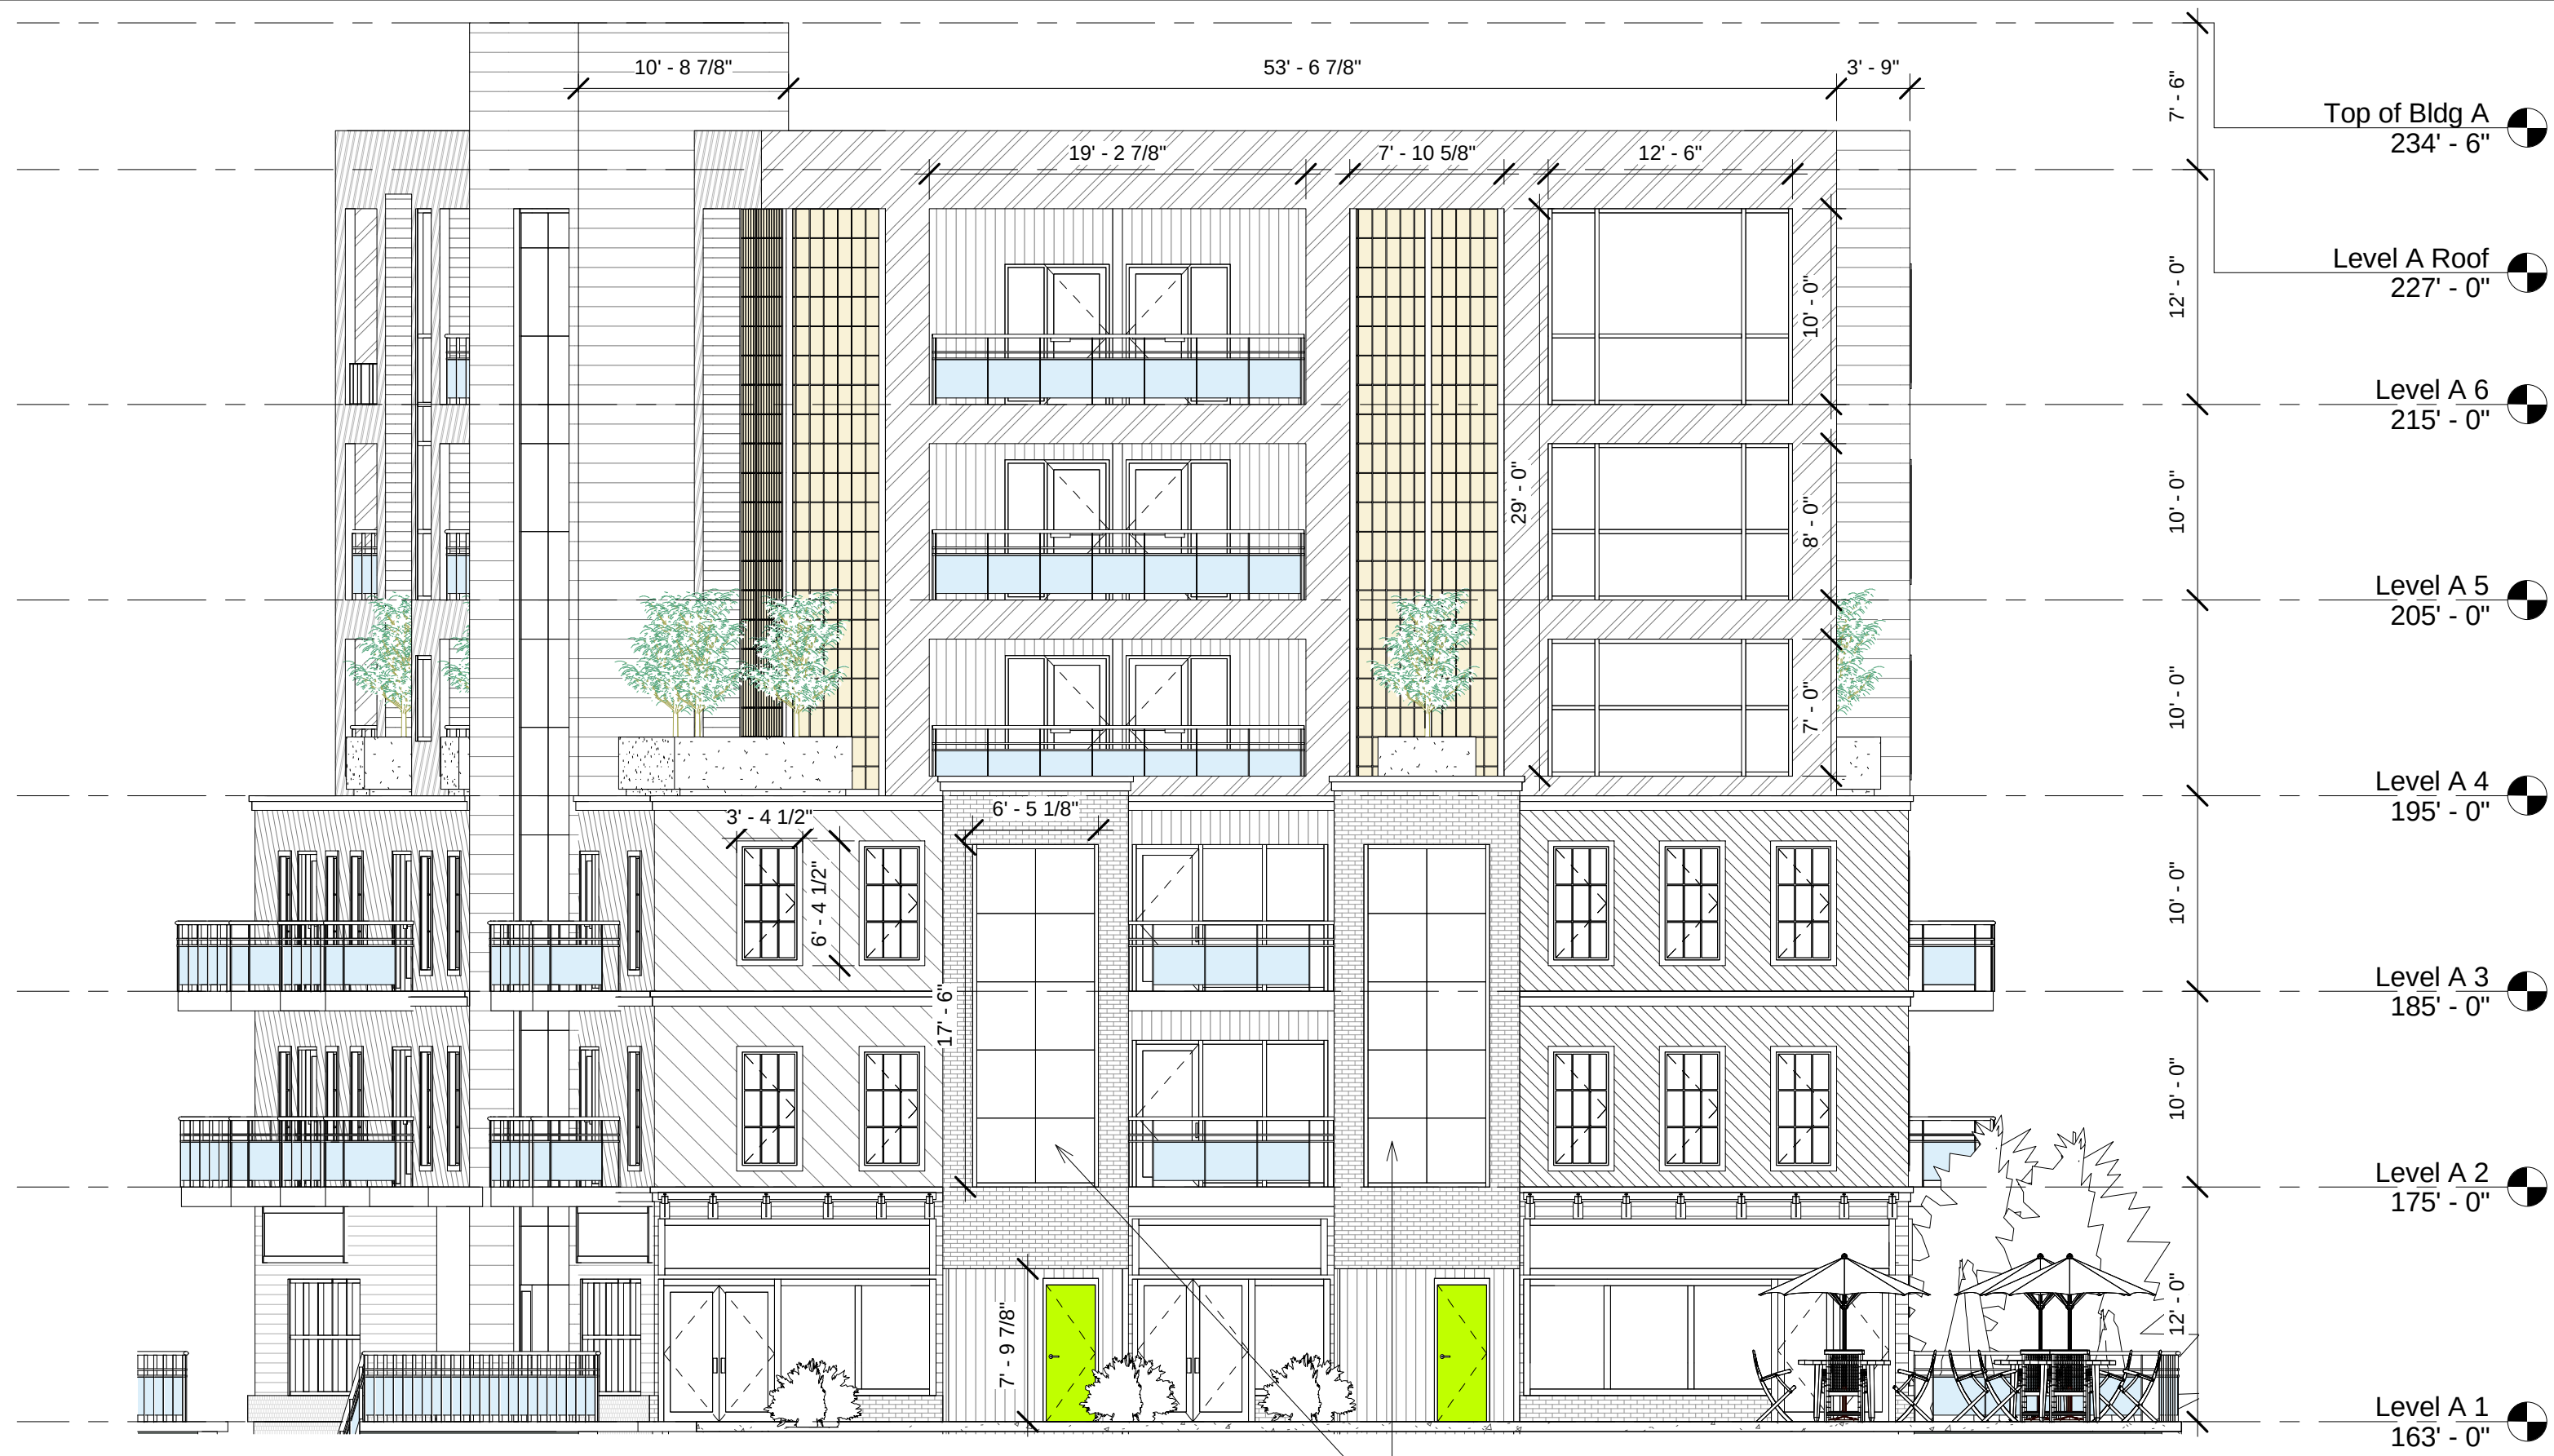

1 Elevation A North
1/8" = 1'-0"



2 Elevation A West
1/8" = 1'-0"

EXTERIOR FINISHES:

- GREY BRICK
- BLACK CORRUGATED METAL
- INSUL. METAL PANEL AGWAY - BONE WHITE
- INSUL. METAL PANEL AGWAY - REGRENT GREY
- INSUL. METAL PANEL AGWAY - SLATE BLUE
- INSUL. METAL PANEL AGWAY - CHARCOAL FUSAIN
- INSUL. METAL PANEL LUX - WOOD GRAINS / SADDLE
- MIX OF INSUL. METAL PANEL LUX - WOOD GRAINS / DRIFTWOOD & WHITE OAK
- INSUL. METAL PANEL PRODEMA - ICE GREY
- KALWALL TRANSLUCENT PANEL - WHITE
- GLASS
- GLASS RAILING / PACIFICA GLASS - TINTED BLUE
- GLASS SPANDREL PANEL
- LIME GREEN PAINTED DOORS

Building Materials & Colours
1/4" = 1'-0"

1	ISSUED FOR DEVELOPMENT AGREEMENT	2018.11.09
No.	Description	Date
Issue Schedule		

No.	Description	Date
Revision Schedule		


PORTLAND ST.
- CHANDLER

NORTH & WEST
ELEVATIONS







Project Number 17-073
Date 2018.11.09
Drawn By HA
Checked By TAS




A-A200

Scale As indicated

 

EXTERIOR FINISHES:

      	GREY BRICK
	BLACK CORRUGATED METAL
	INSUL. METAL PANEL AGWAY - BONE WHITE
	INSUL. METAL PANEL AGWAY - REGENT GREY
	INSUL. METAL PANEL AGWAY - SLATE BLUE
	INSUL. METAL PANEL AGWAY - CHARCOAL FUSAIN
	INSUL. METAL PANEL LUX - WOOD GRAINS / SADDLE
	MIX OF INSUL. METAL PANEL LUX - WOOD GRAINS / DRIFTWOOD & WHITE OAK
	INSUL. METAL PANEL PRODEMA - ICE GREY
	KALWALL TRANSLUCENT PANEL - WHITE
	GLASS
	GLASS RAILING / PACIFICA GLASS - TINTED BLUE
	GLASS SPANDREL PANEL
	LIME GREEN PAINTED DOORS

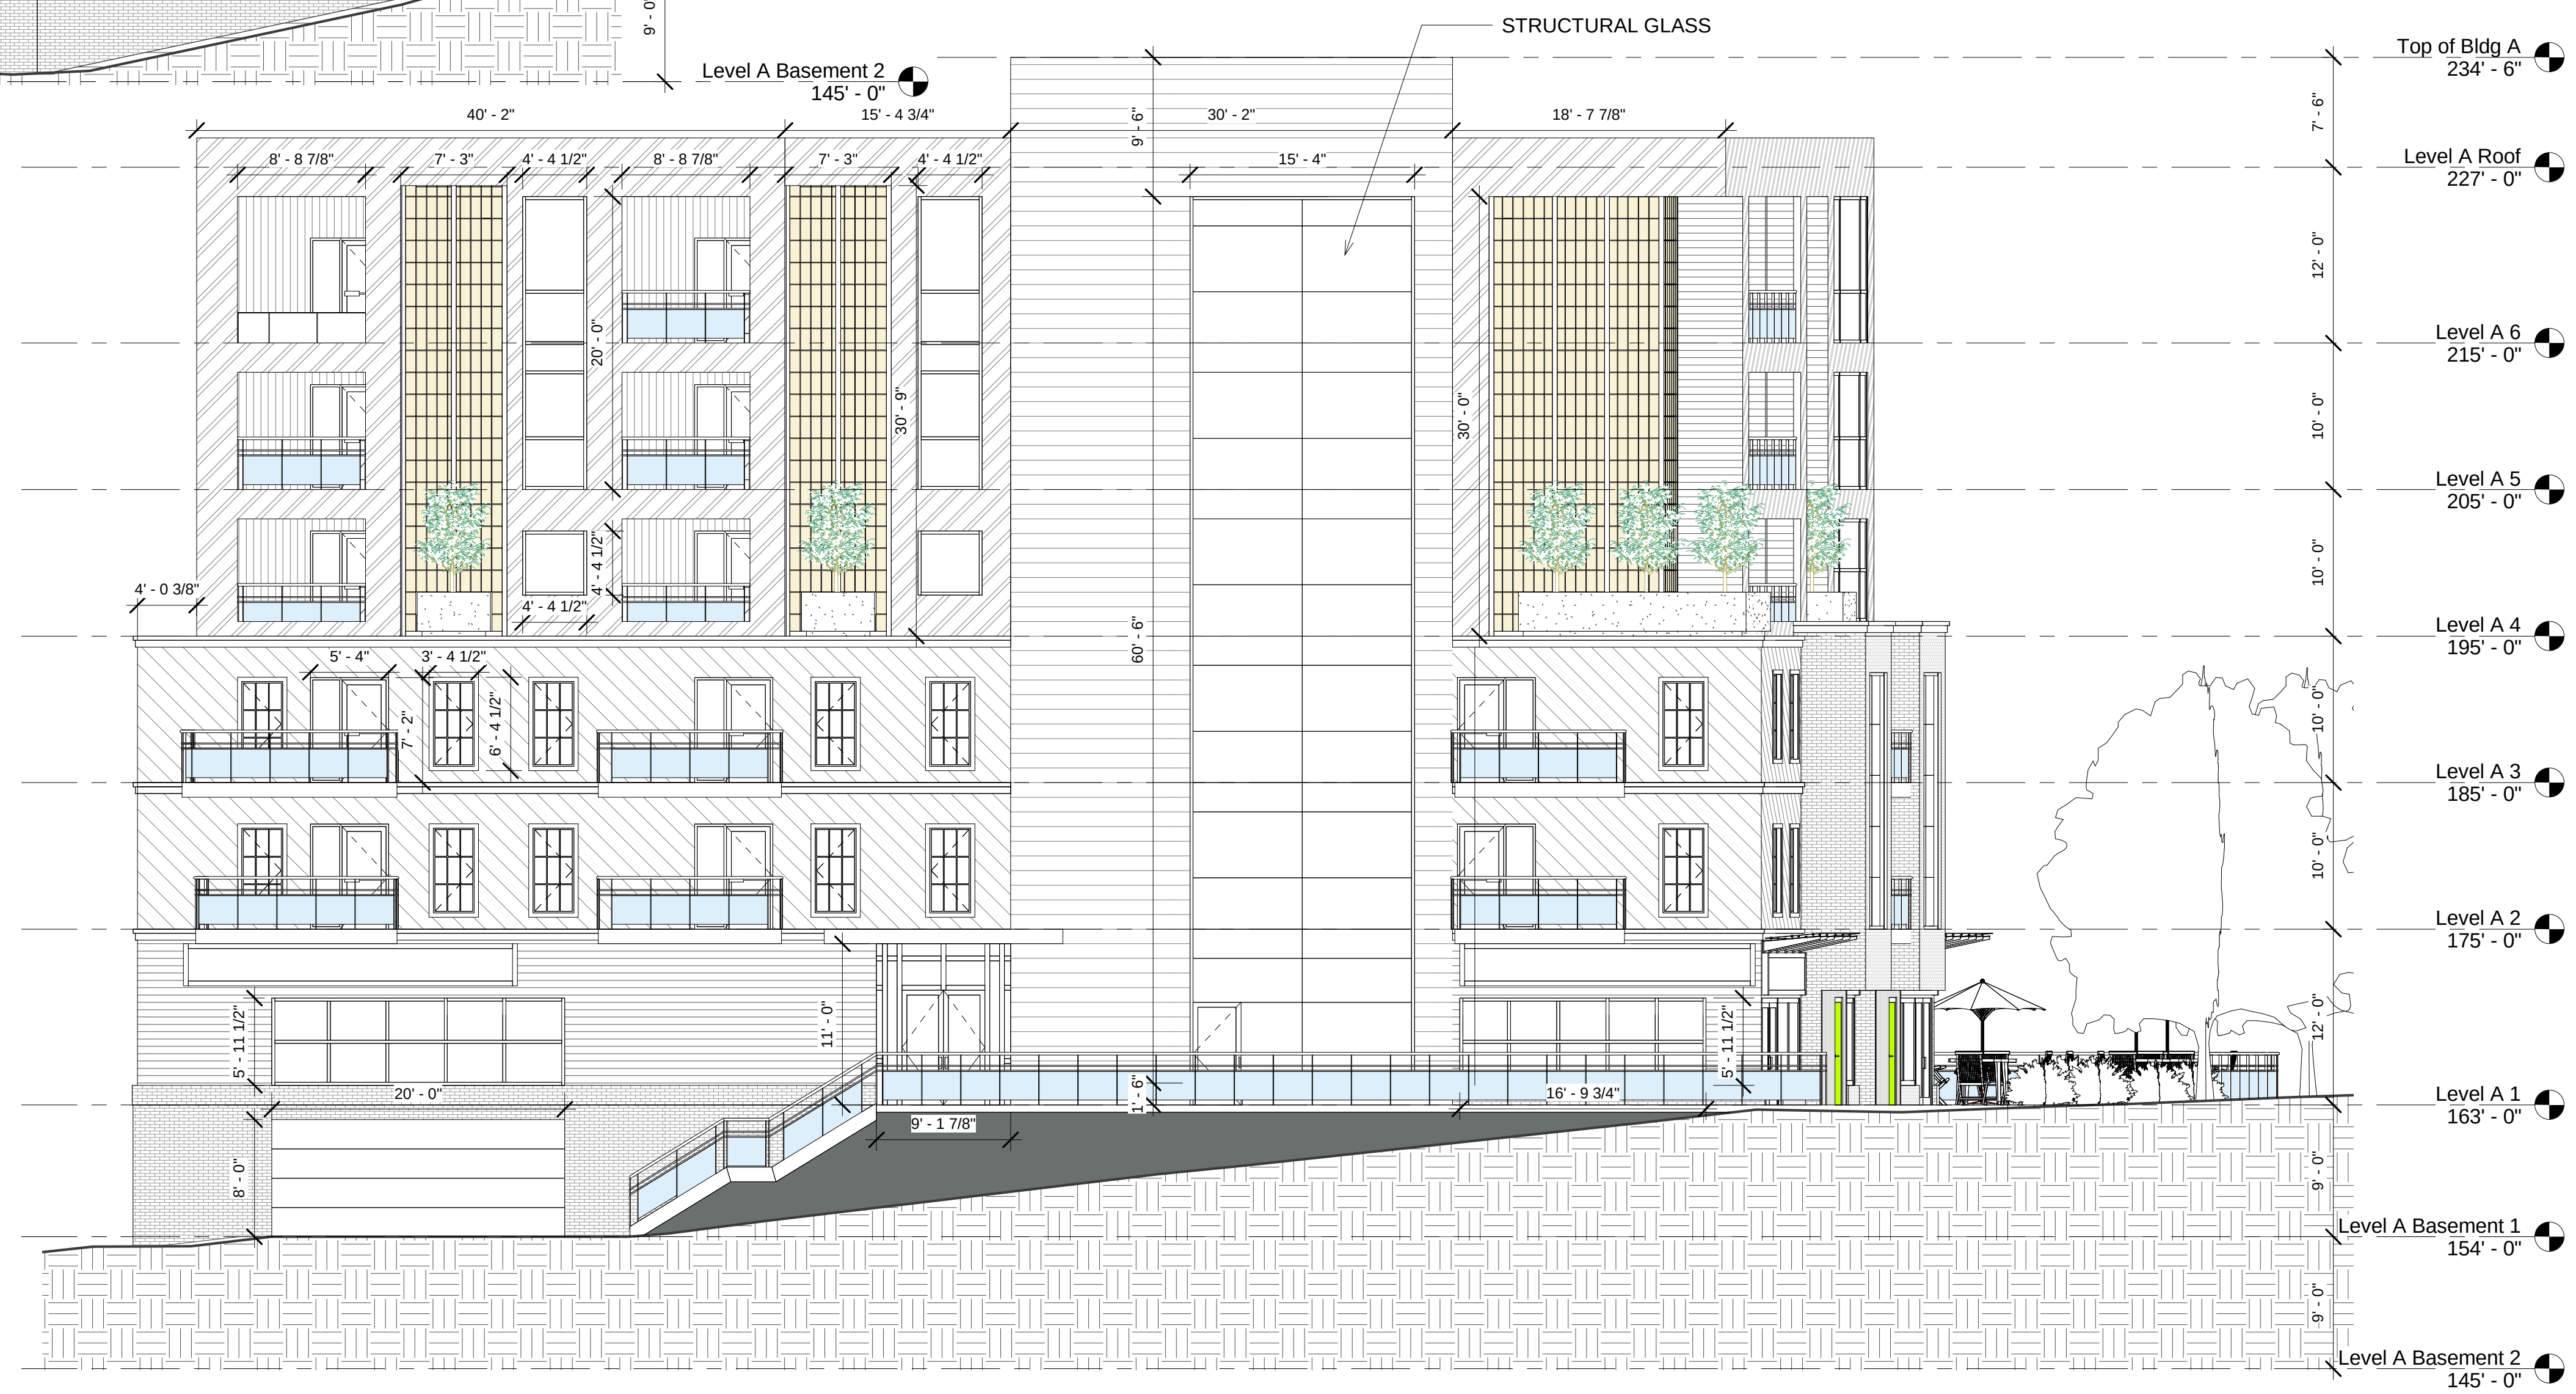  

1	ISSUED FOR DEVELOPMENT AGREEMENT	2018.11.09
No.	Description	Date
Issue Schedule		

No.	Description	Date
Revision Schedule		


PORTLAND ST.
- CHANDLER

SOUTH & EAST ELEVATIONS


Project Number	17-073
Date	2018.11.09
Drawn By	HA
Checked By	TAS

A-A201

Scale	As indicated
-------	--------------

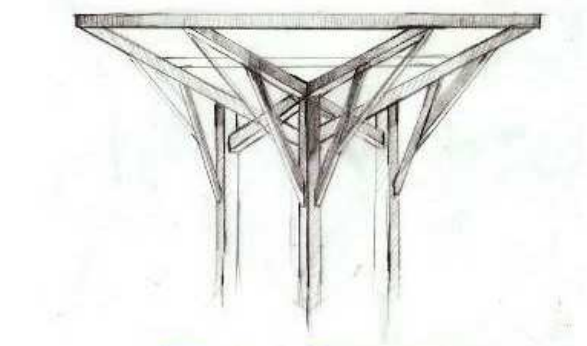

T.A. Scott ARCHITECTURE + DESIGN
DRAWING INSPIRATION

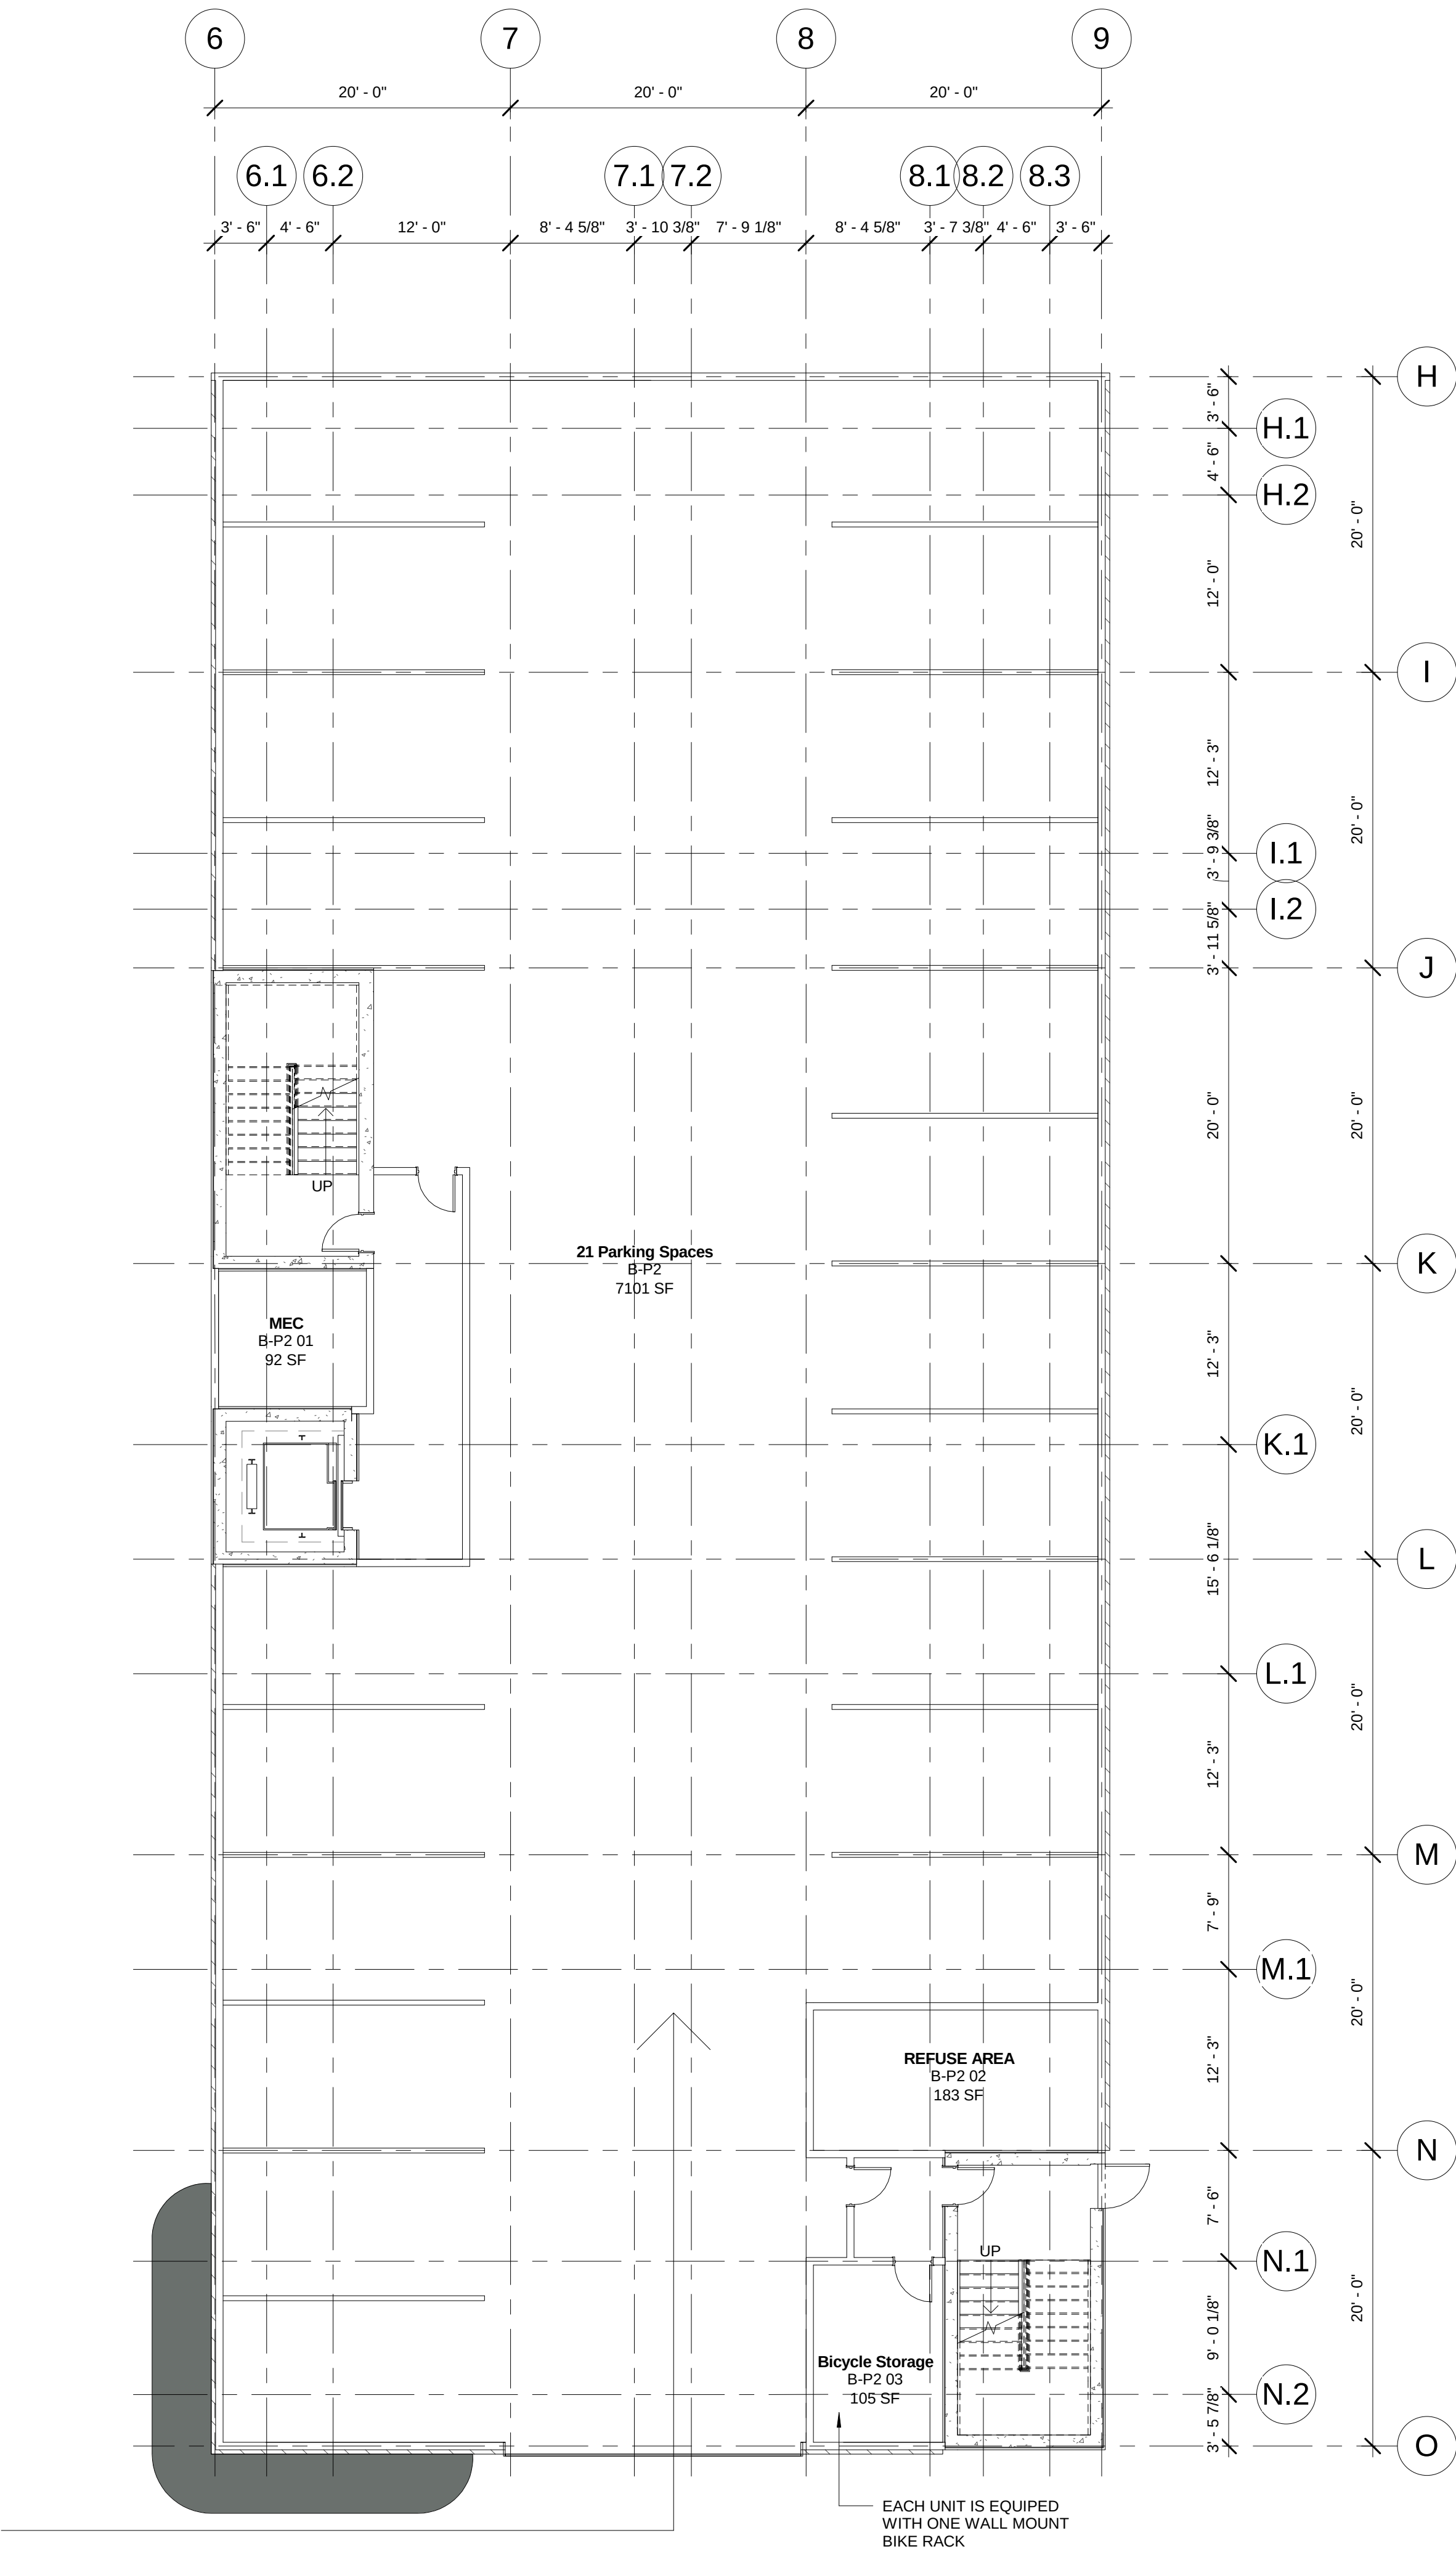

① Level B Basement 2
1/8" = 1'-0"

1	ISSUED FOR DEVELOPMENT AGREEMENT	2018.11.09
No.	Description	Date
Issue Schedule		

No.	Description	Date
Revision Schedule		

PORTLAND ST.
- CHANDLER

BASEMENT
LEVEL 2 FLOOR
PLAN

Project Number 17-073

Date 2018.11.09

Drawn By HA

Checked By TAS


B-A100

Scale 1/8" = 1'-0"


② Level B Basement 1
1/8" = 1'-0"

① Level B 1
1/8" = 1'-0"


B-A101	
Scale	1/8" = 1'-0"

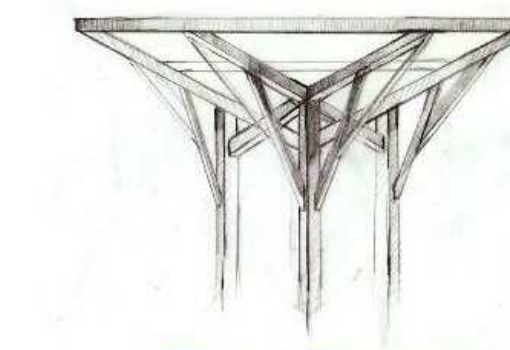

T.A. Scott ARCHITECTURE + DESIGN
DRAWING INSPIRATION

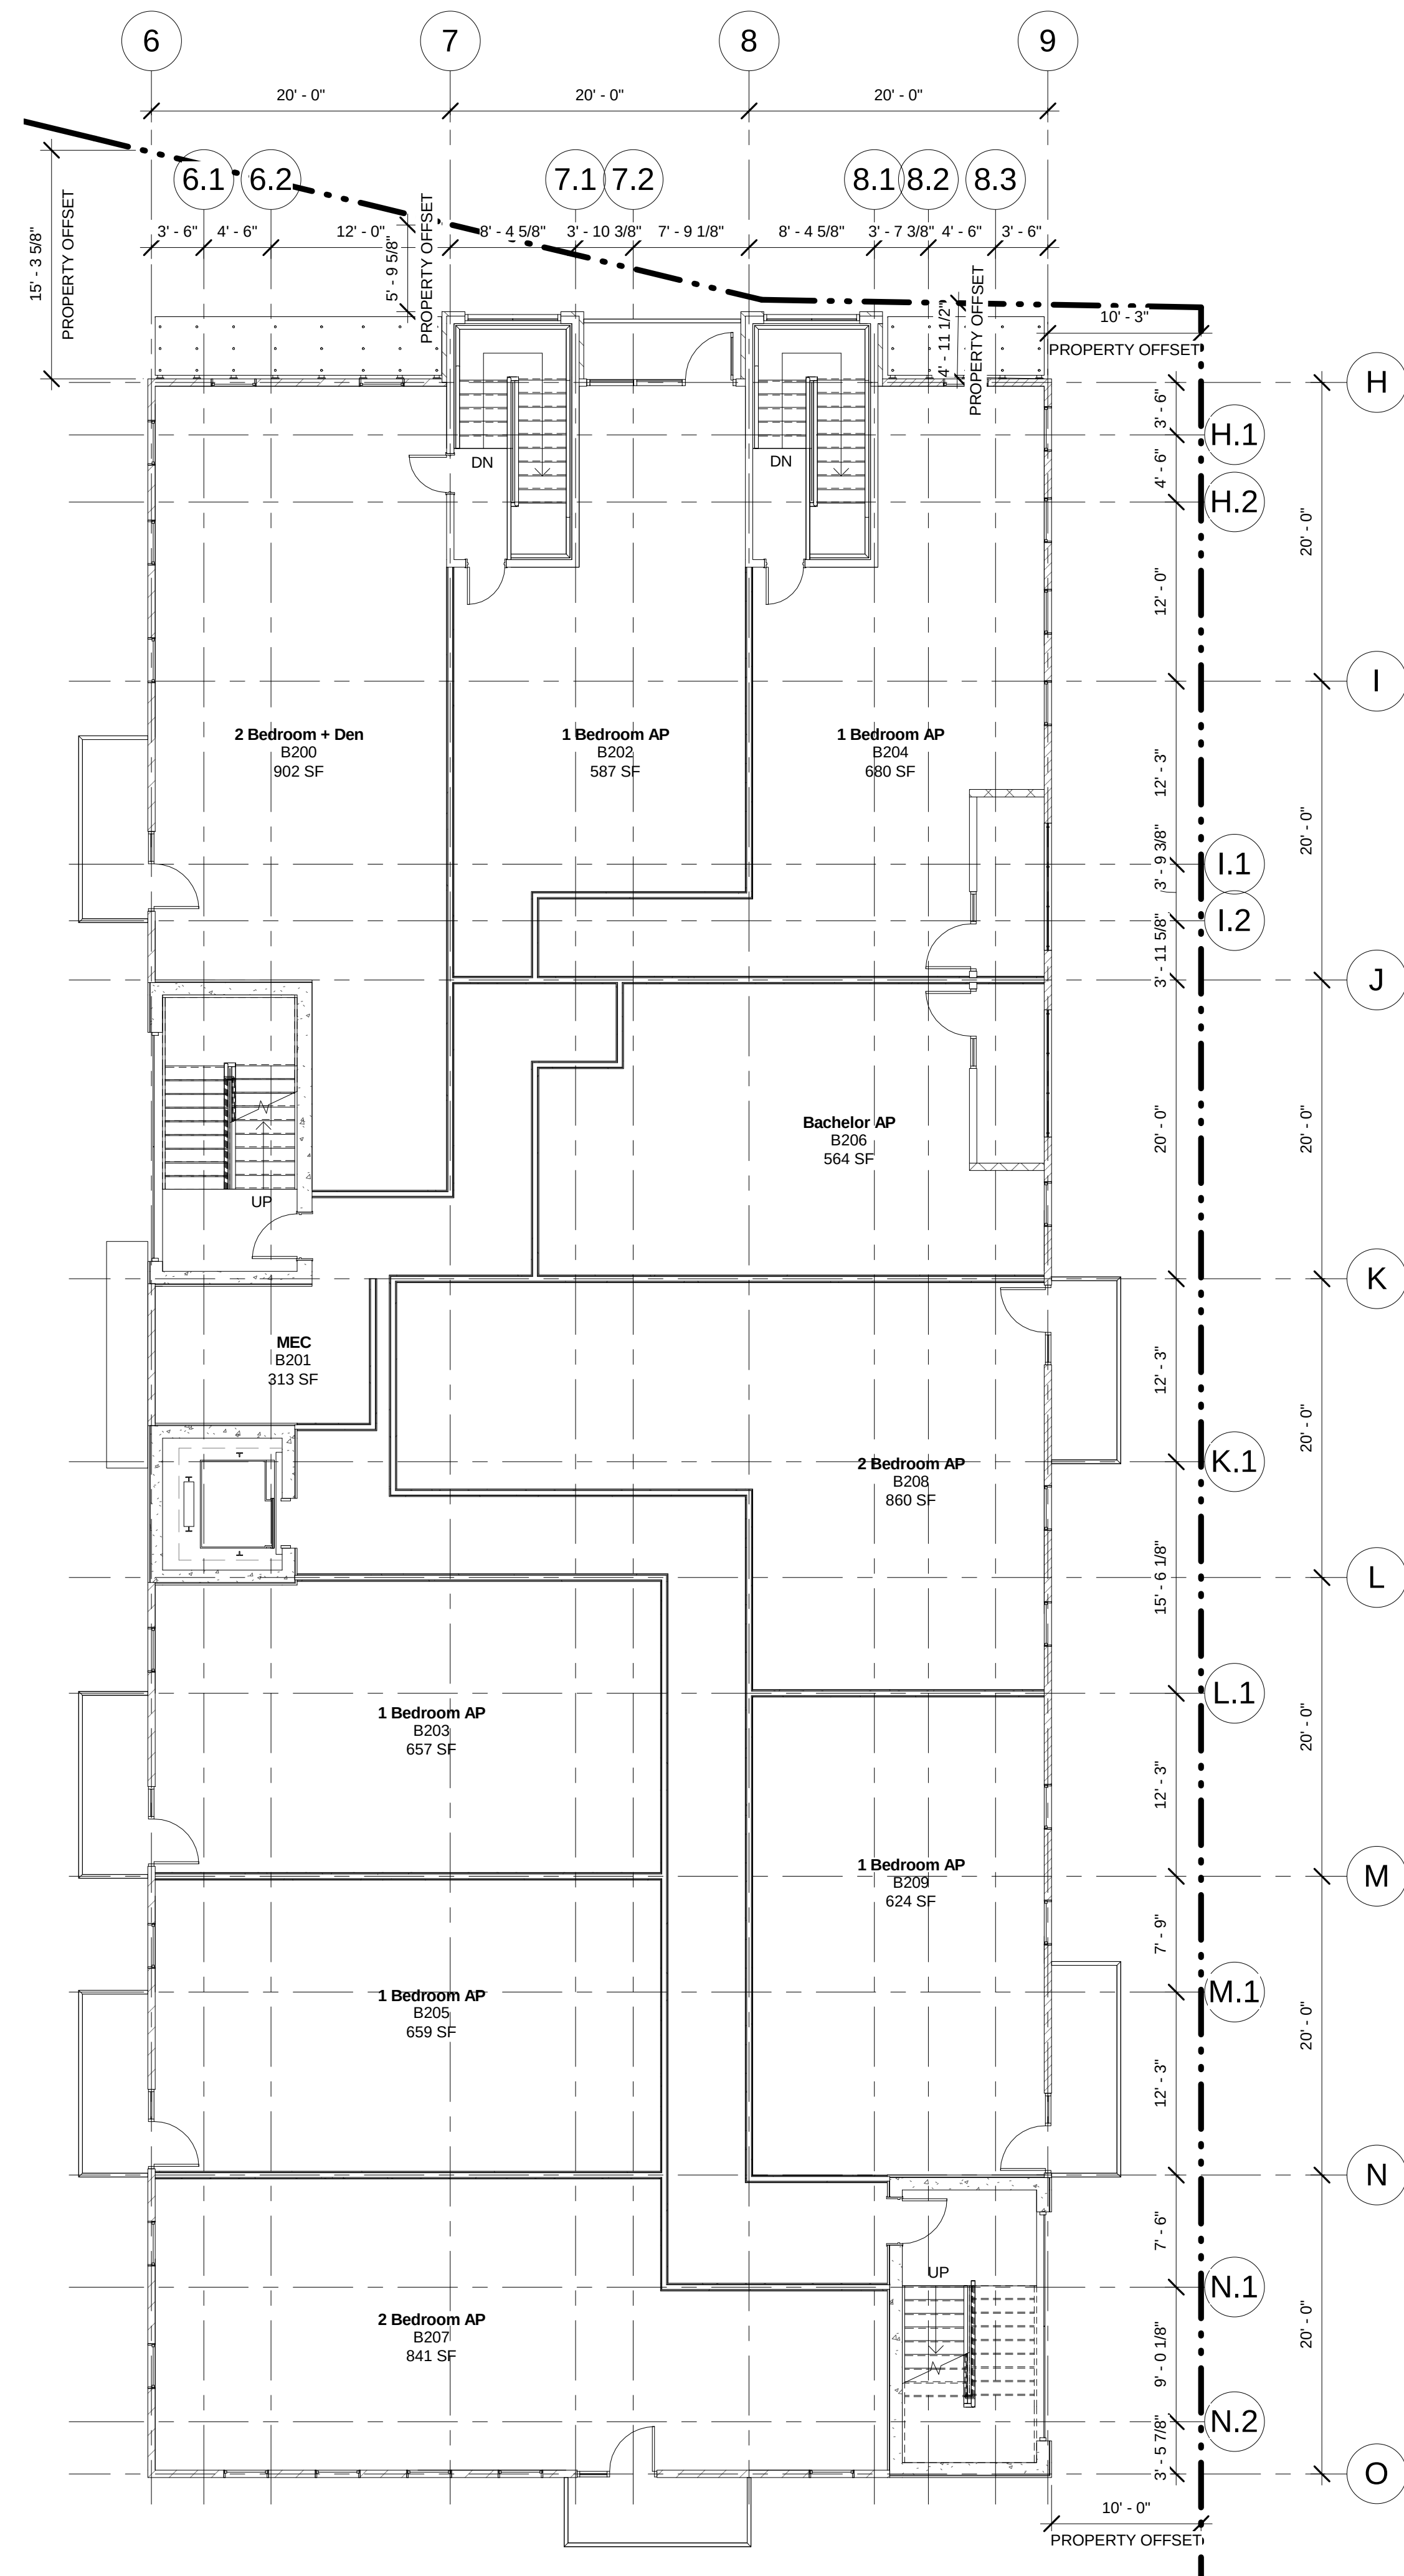

② Level B 2
1/8" = 1'-0"

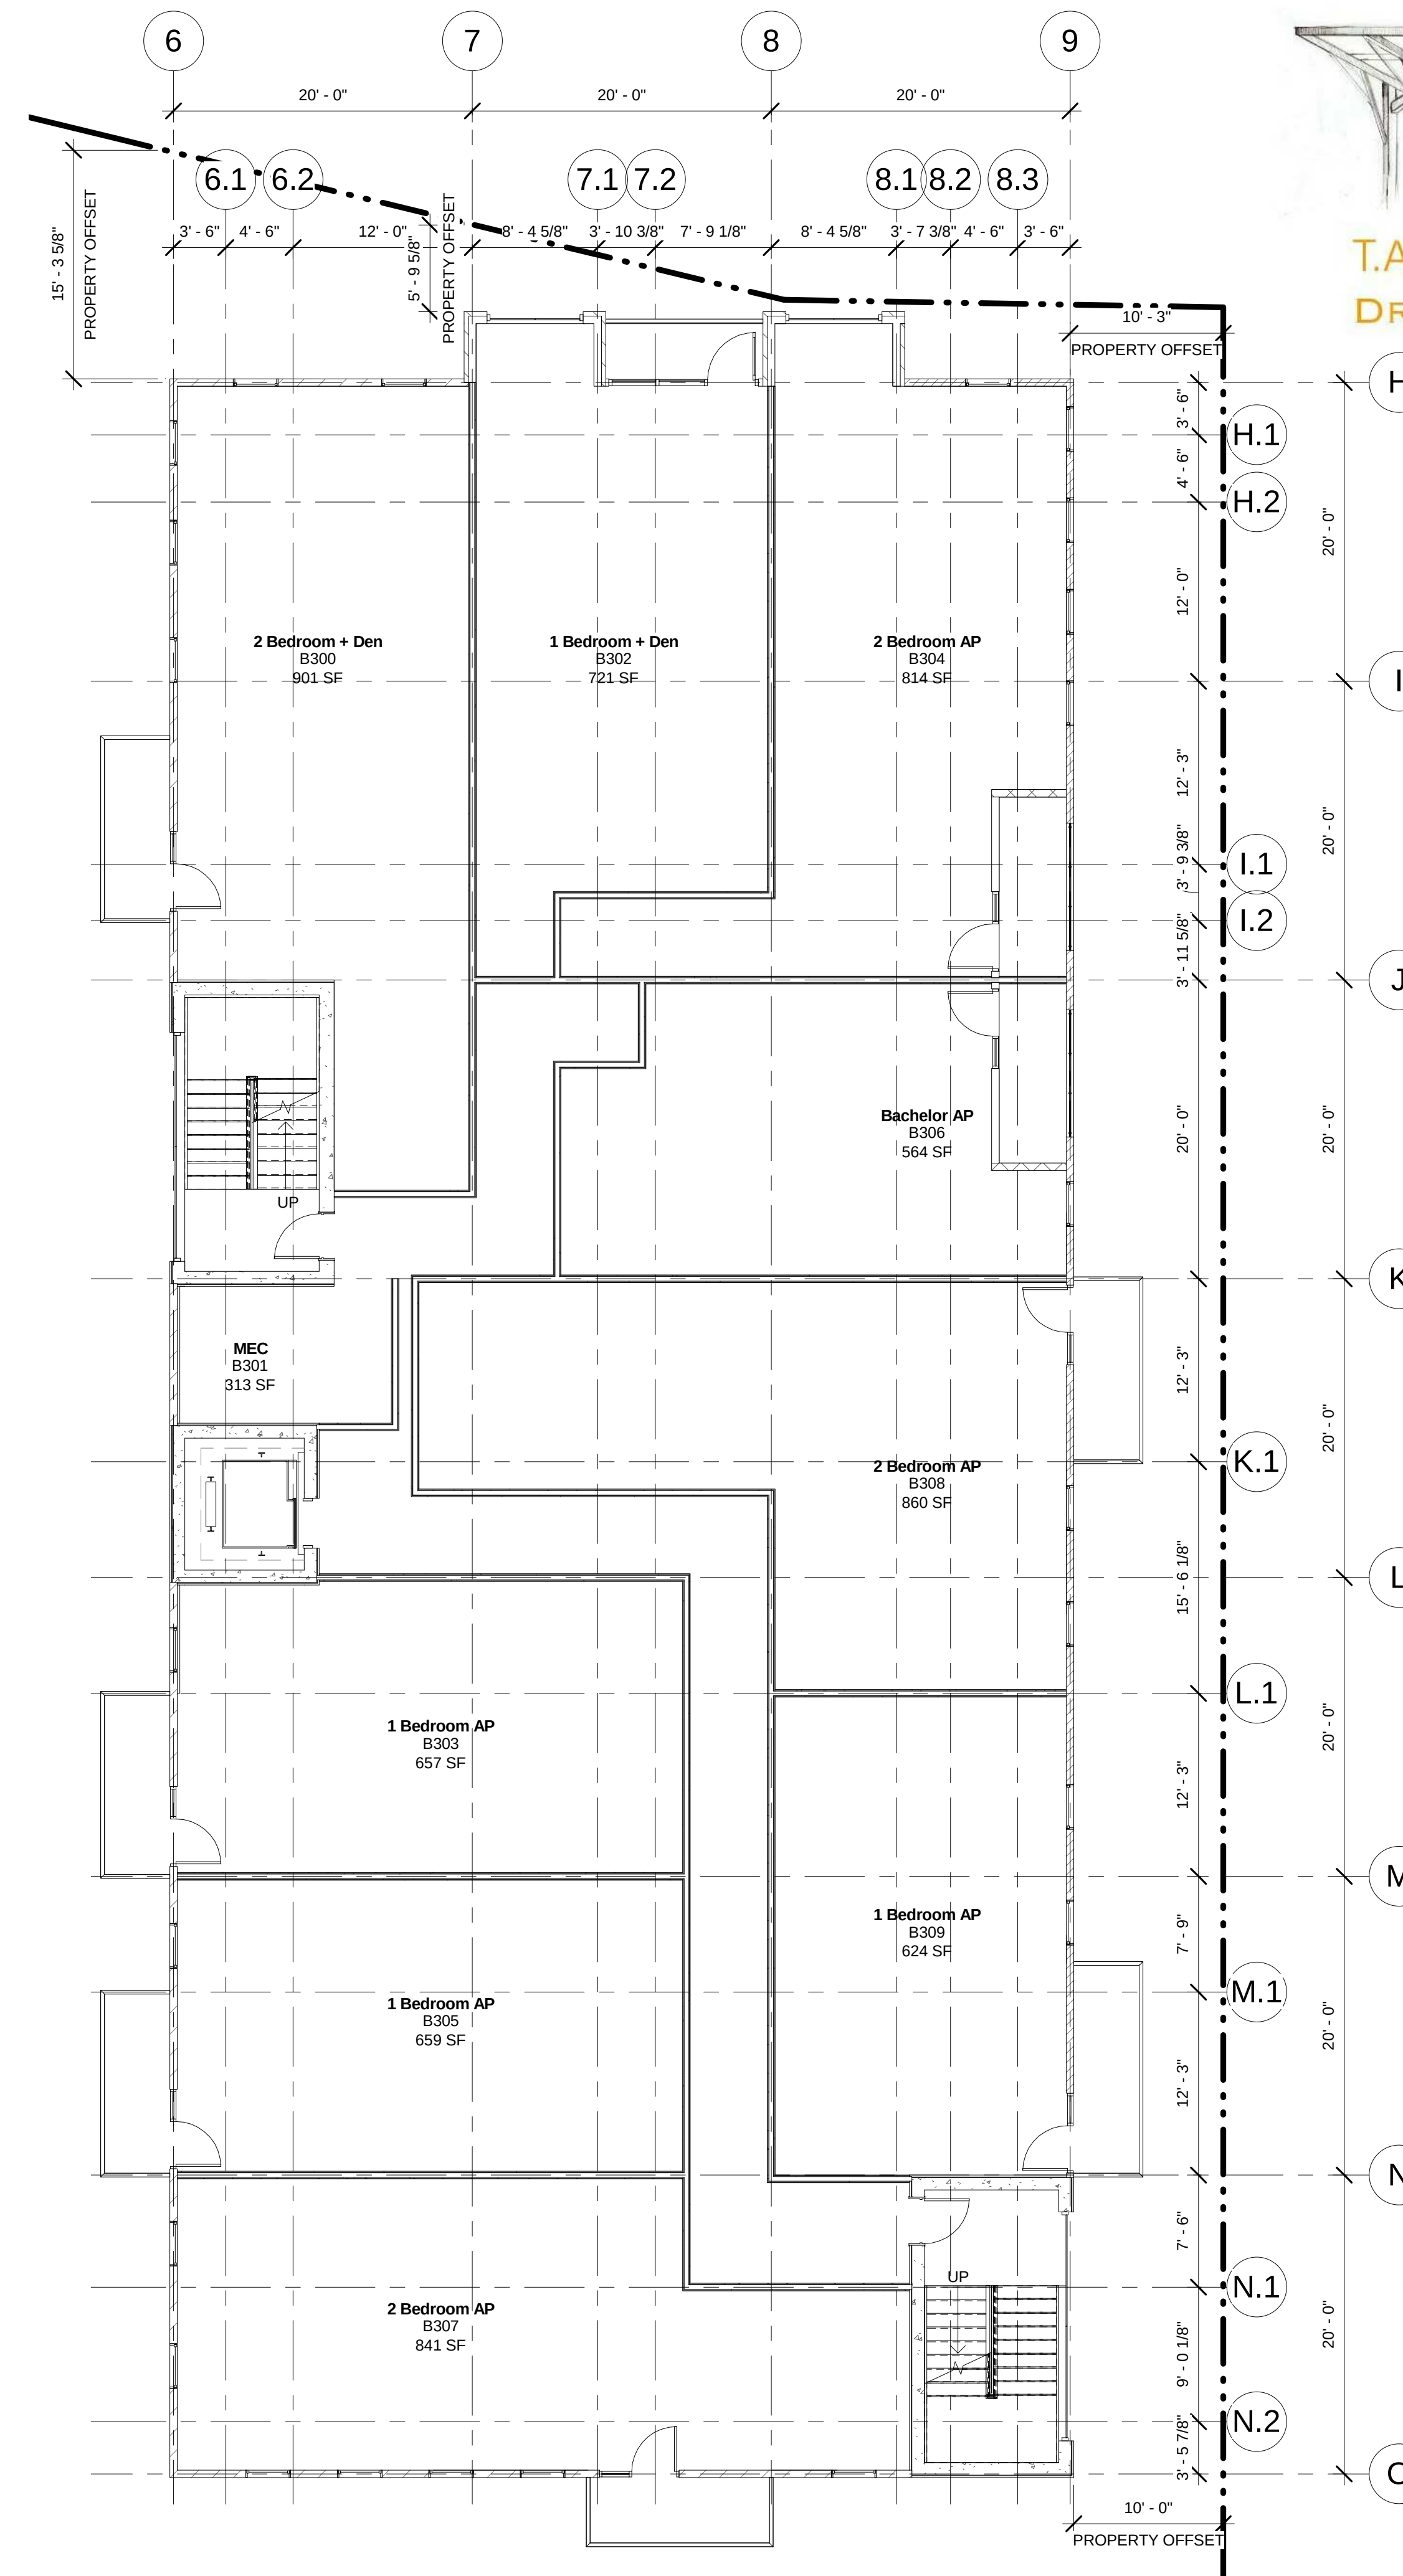

① Level B 3
1/8" = 1'-0"

1	ISSUED FOR DEVELOPMENT AGREEMENT	2018.11.09
No.	Description	Date
Issue Schedule		

No.	Description	Date
Revision Schedule		

PORTLAND ST.
- CHANDLER

LEVEL 2 & 3
FLOOR PLANS

Project Number17-073



Date2018.11.09

Drawn ByHA

Checked ByTAS

B-A102

Scale1/8" = 1'-0"

  


No.	Description	Date
Revision Schedule		



LEVEL 4 & 5 FLOOR PLANS

B-A103

Scale	1/8" = 1'-0"
-------	--------------

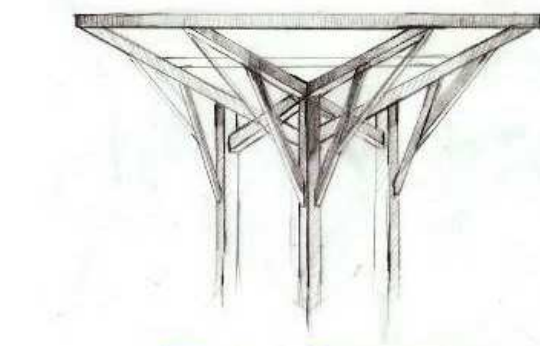

T.A. Scott ARCHITECTURE + DESIGN
DRAWING INSPIRATION

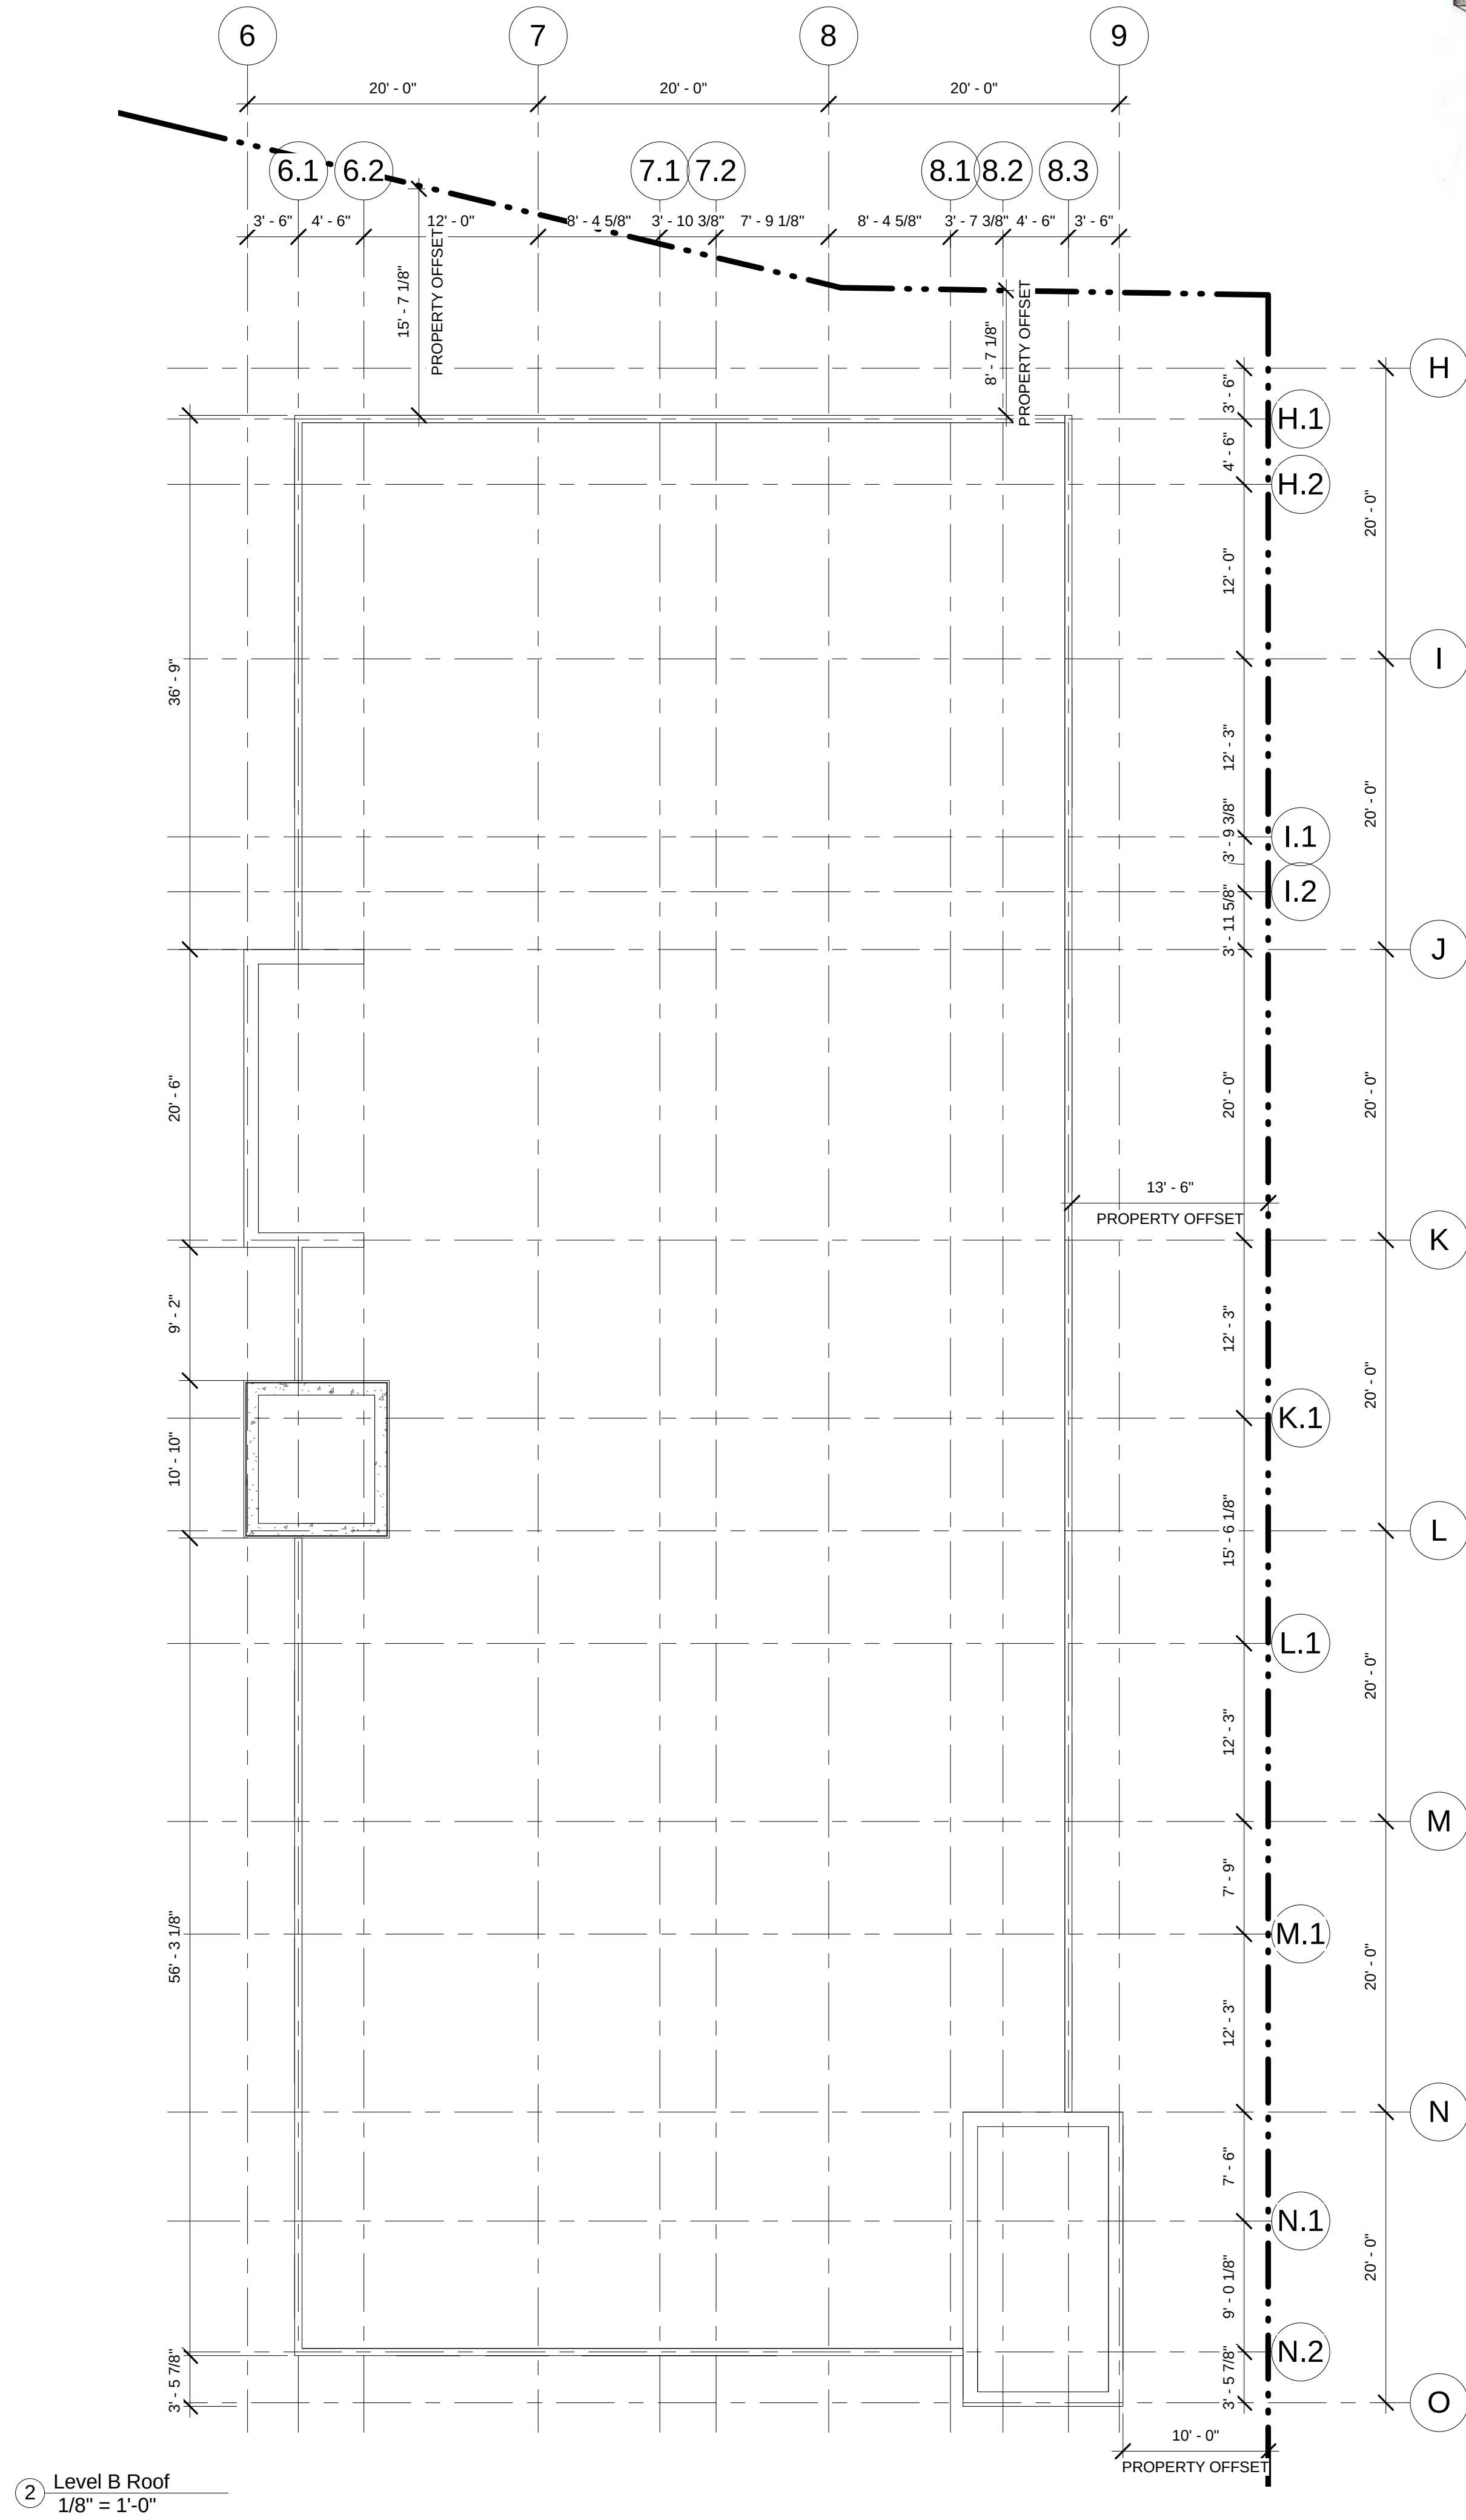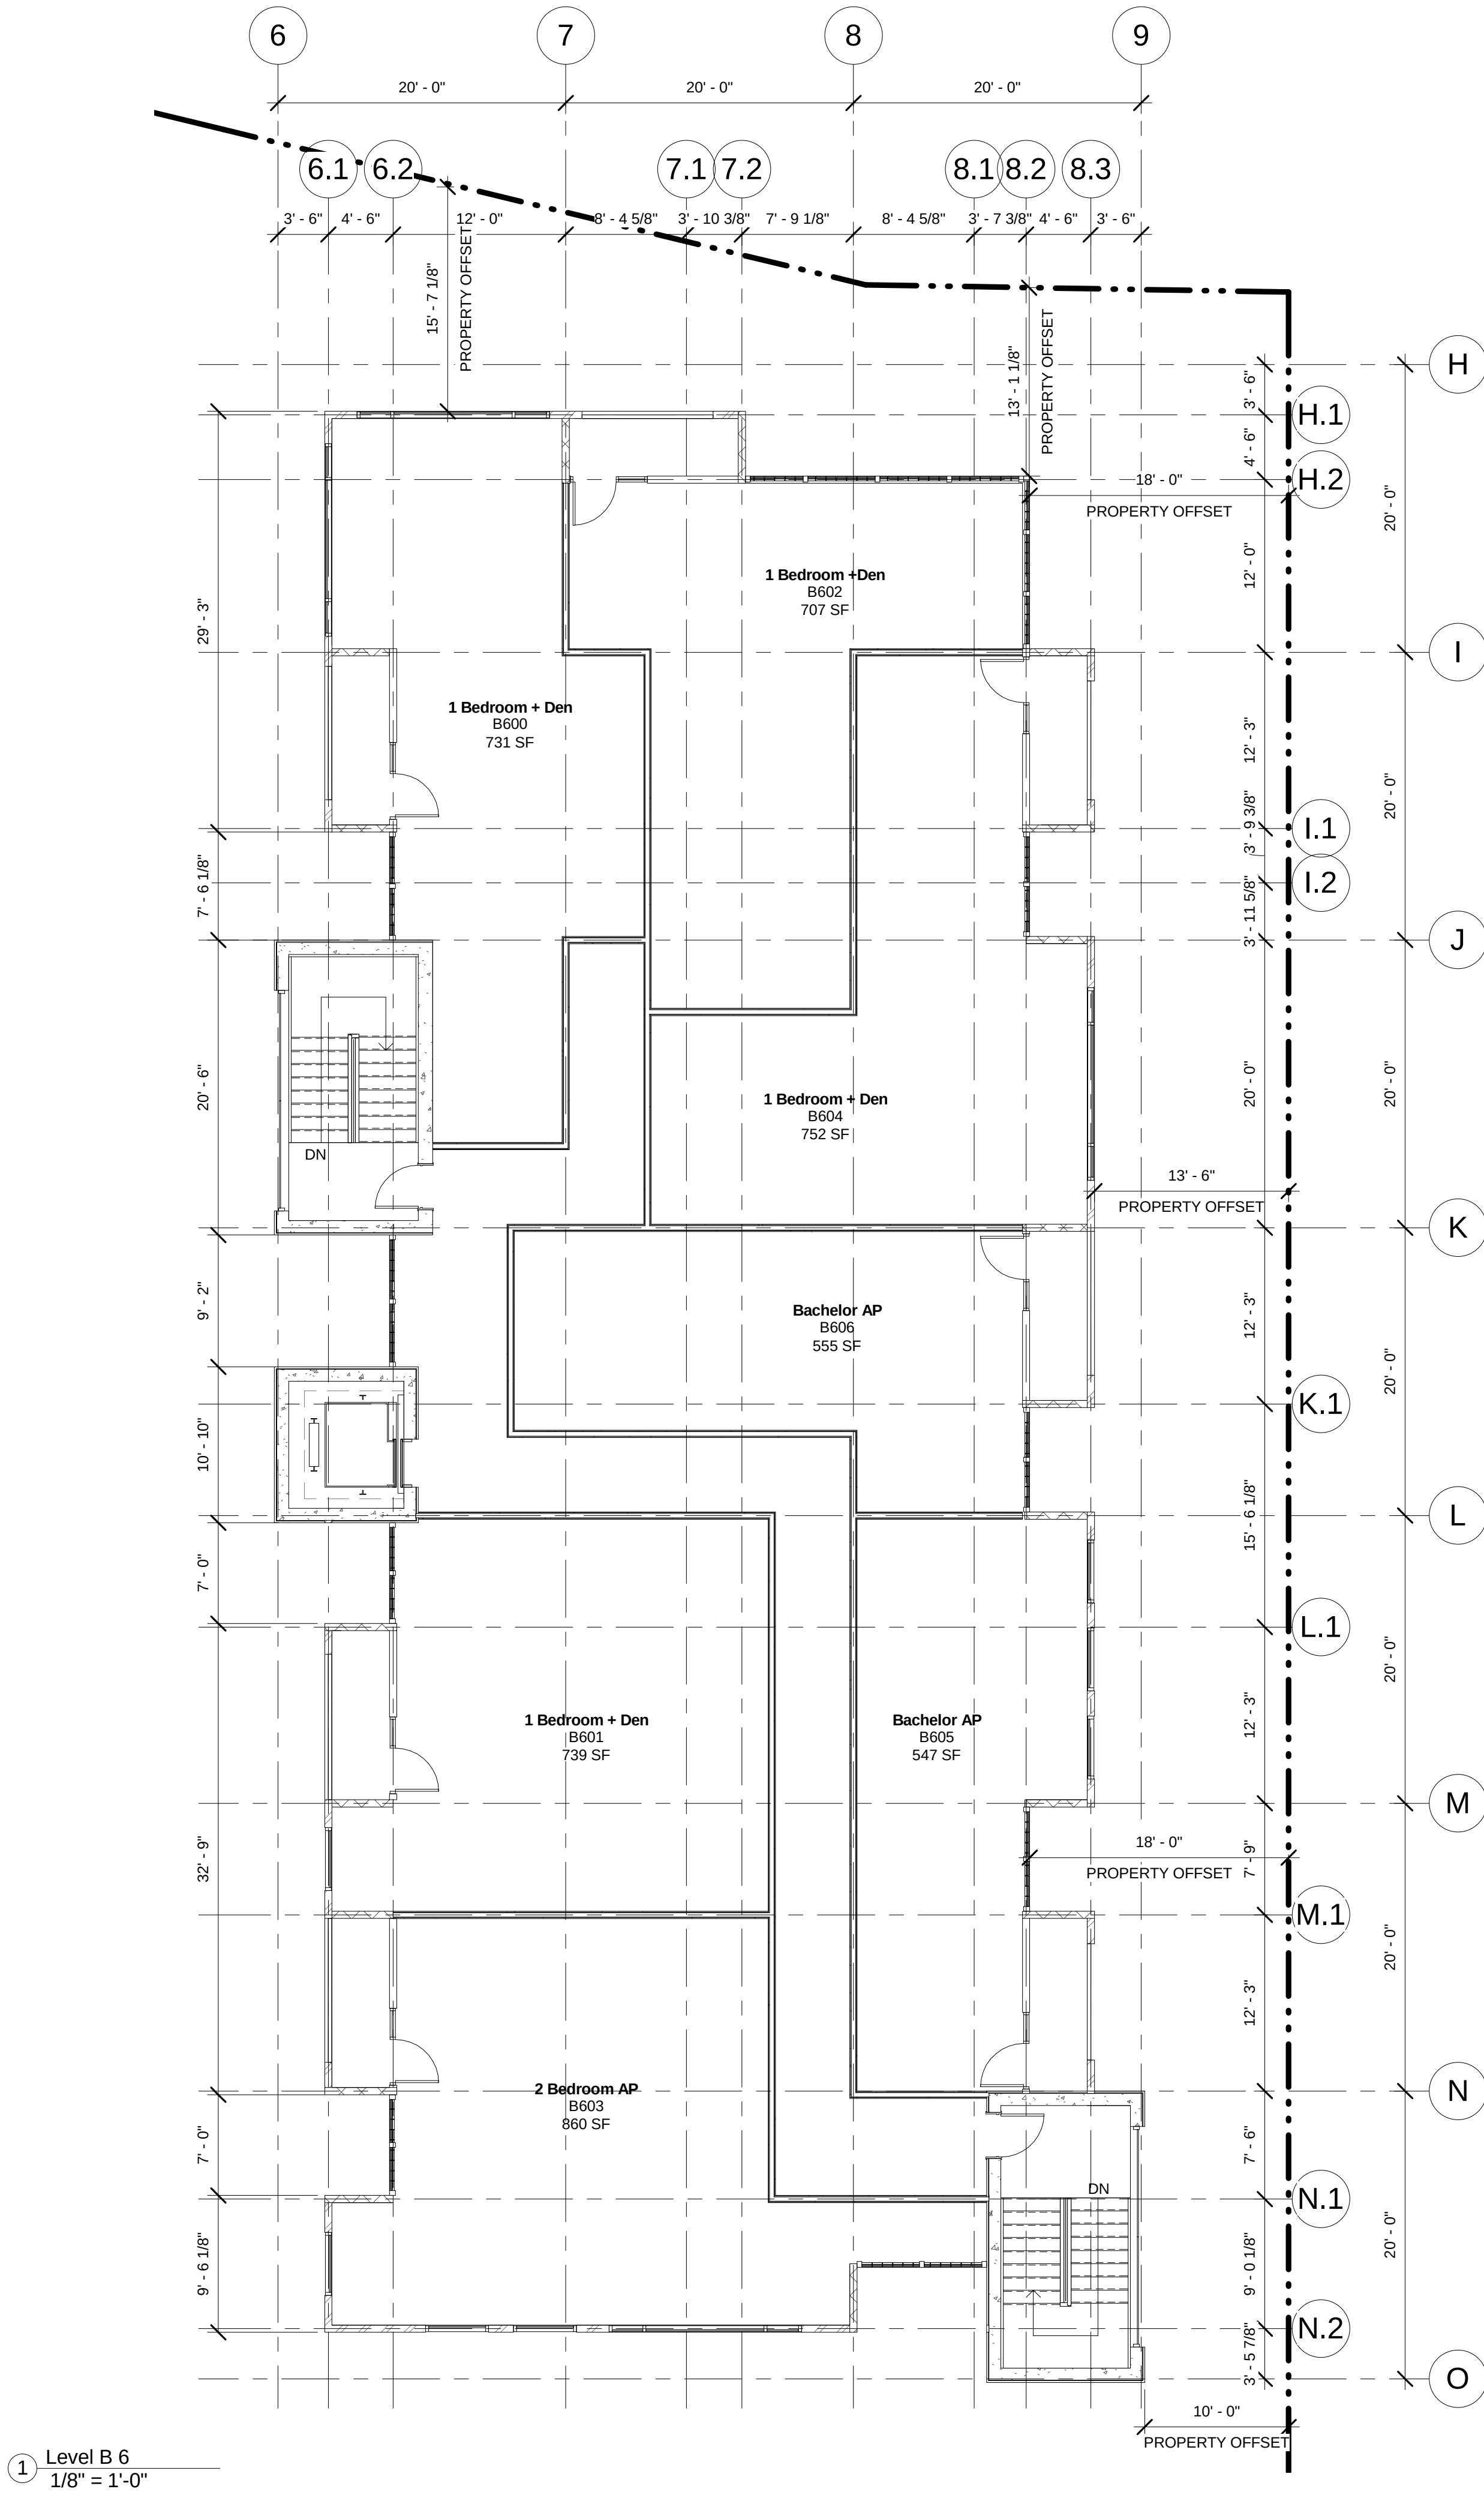

1	ISSUED FOR DEVELOPMENT AGREEMENT	2018.11.09
No.	Description	Date
Issue Schedule		

No.	Description	Date
Revision Schedule		


PORTLAND ST.
- CHANDLER

LEVEL 6 & ROOF
FLOOR PLANS


Project Number	17-073
Date	2018.11.09
Drawn By	HA
Checked By	TAS

B-A104

Scale	1/8" = 1'-0"
-------	--------------

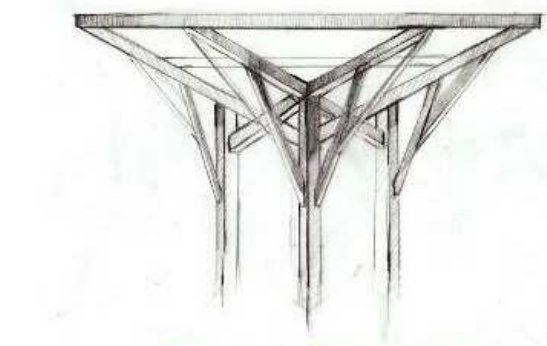

T.A. Scott ARCHITECTURE + DESIGN
DRAWING INSPIRATION

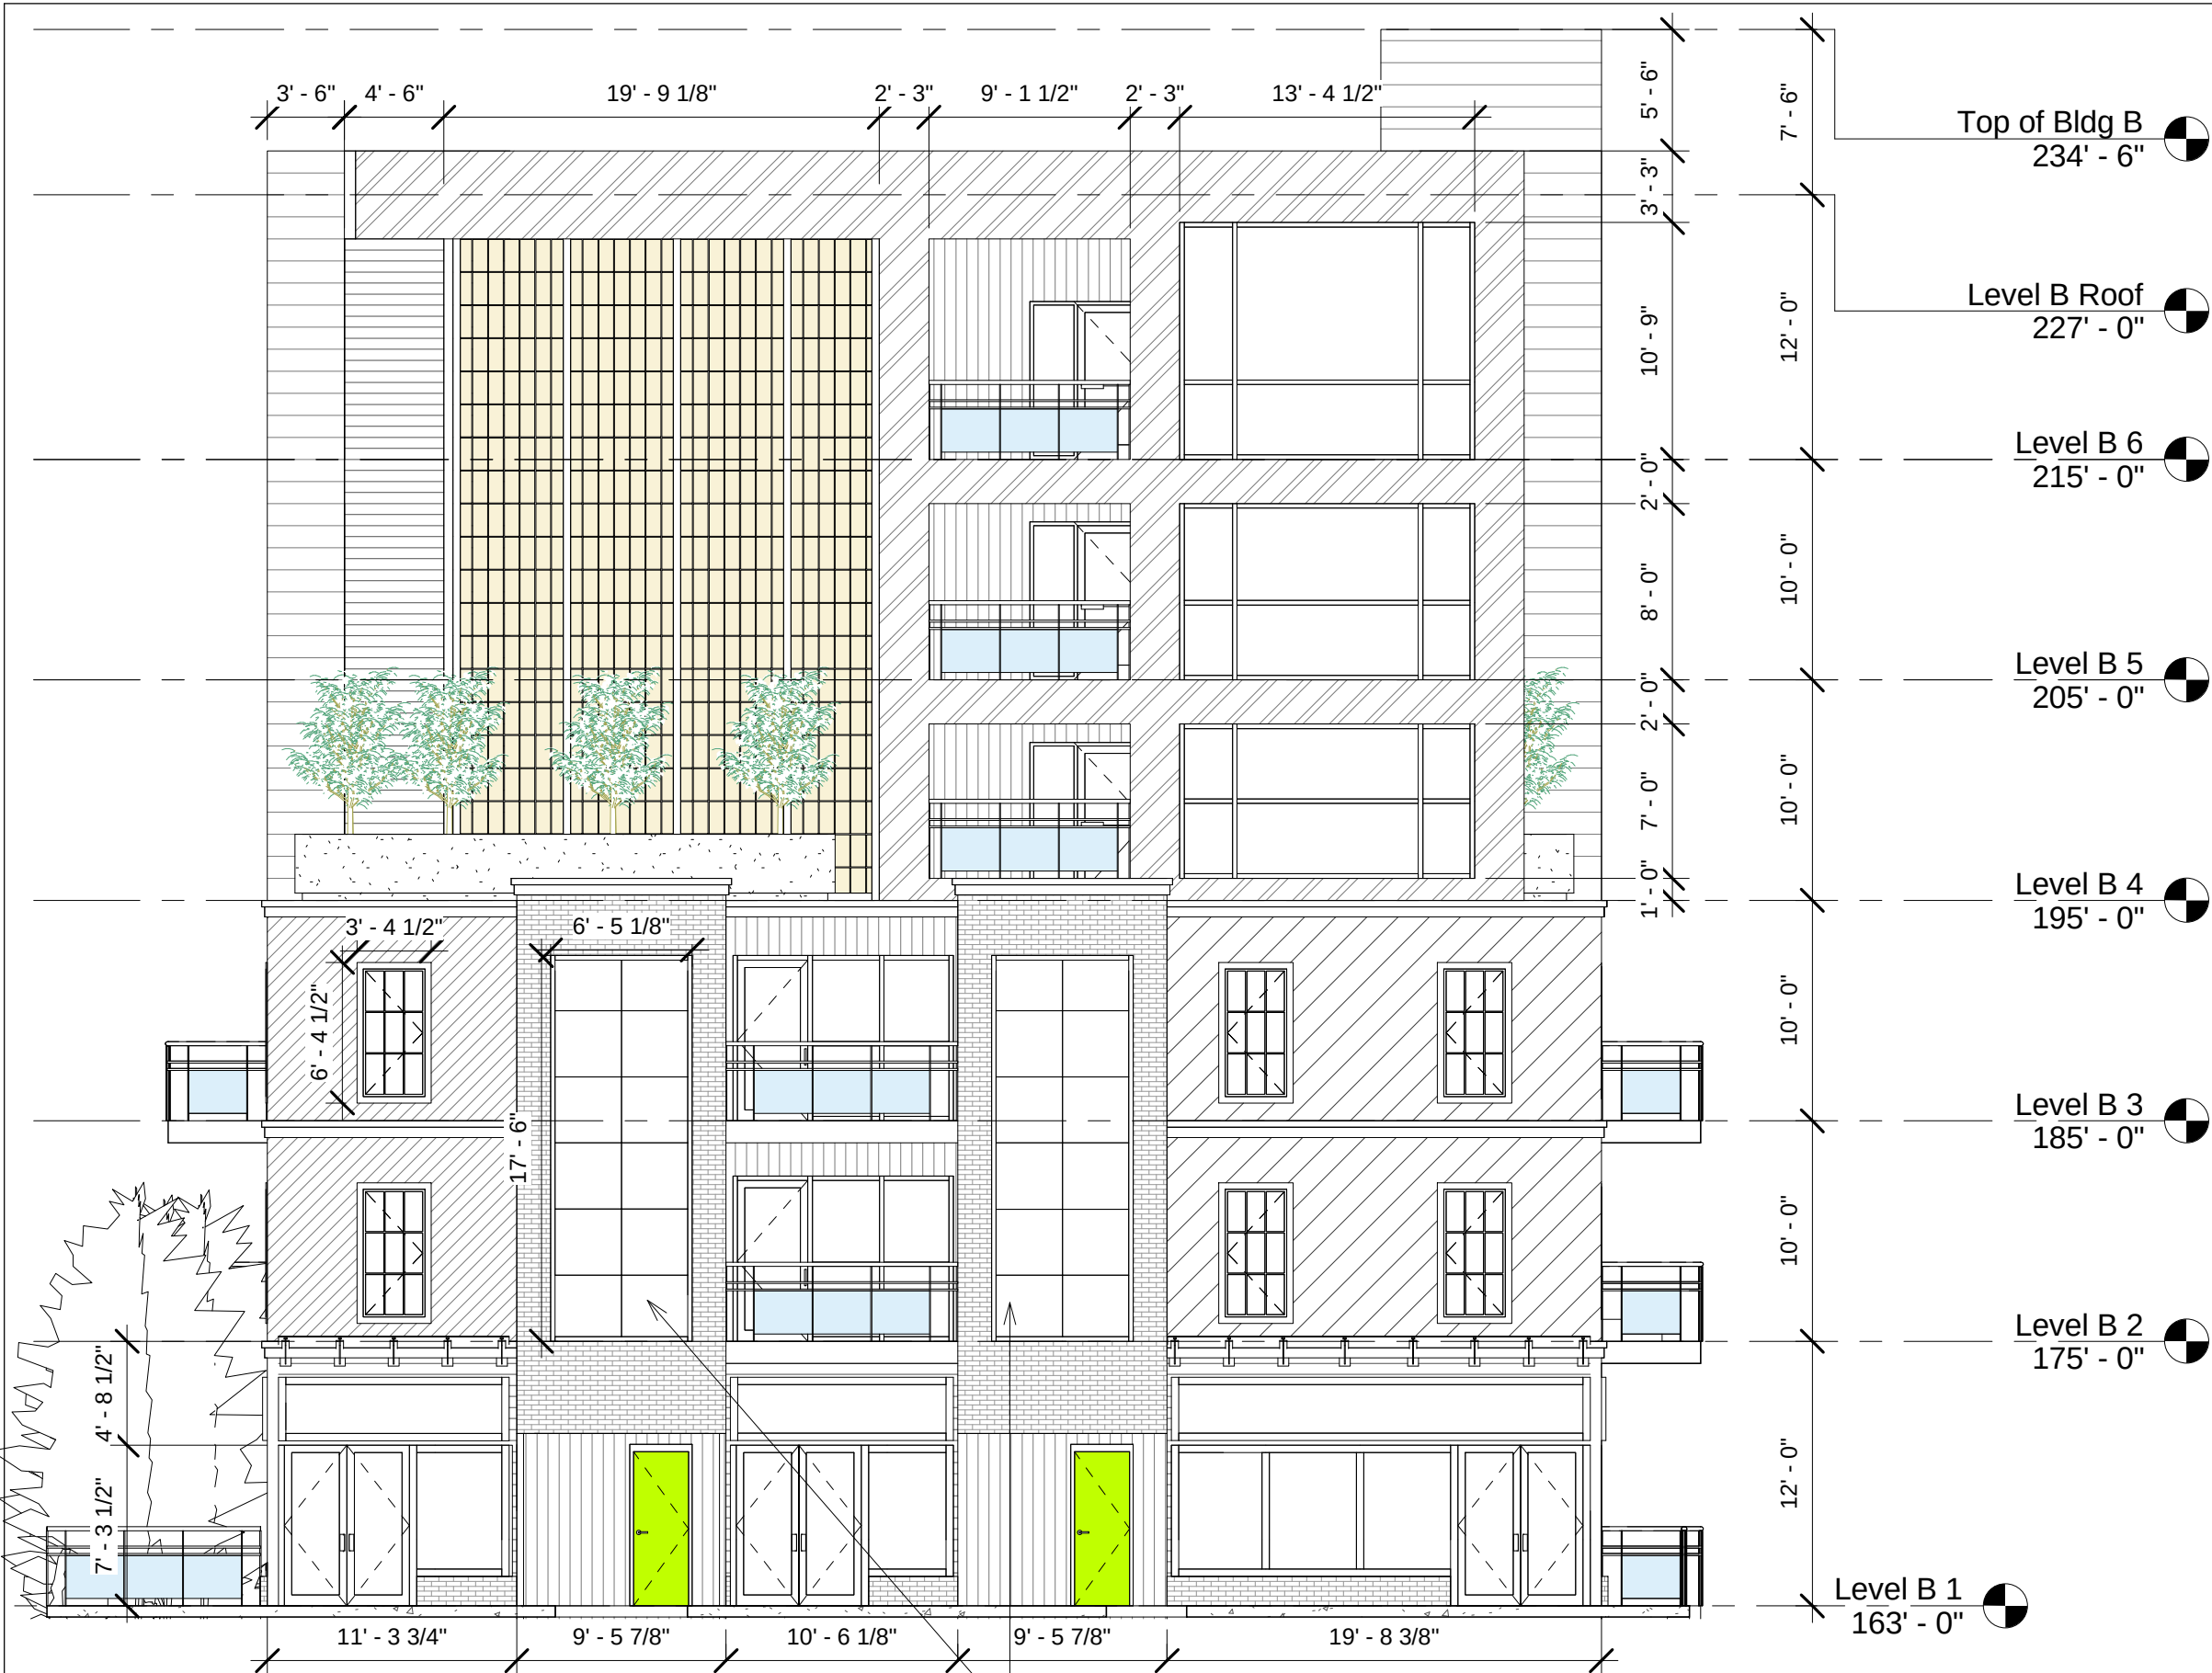

1 Elevation B North
1/8" = 1'-0"



EXTERIOR FINISHES:

- GREY BRICK
- BLACK CORRUGATED METAL
- INSUL. METAL PANEL AGWAY - BONE WHITE
- INSUL. METAL PANEL AGWAY - REGRENT GREY
- INSUL. METAL PANEL AGWAY - SLATE BLUE
- INSUL. METAL PANEL AGWAY - CHARCOAL FUSAIN
- INSUL. METAL PANEL LUX - WOOD GRAINS / SADDLE
- MIX OF INSUL. METAL PANEL LUX - WOOD GRAINS / DRIFTWOOD & WHITE OAK
- INSUL. METAL PANEL PRODEMA - ICE GREY
- KALWALL TRANSLUCENT PANEL - WHITE
- GLASS
- GLASS RAILING / PACIFICA GLASS - TINTED BLUE
- GLASS SPANDREL PANEL
- LIME GREEN PAINTED DOORS

Building Materials & Colours
1/4" = 1'-0"

3 Elevation B West
1/8" = 1'-0"

1	ISSUED FOR DEVELOPMENT AGREEMENT	2018.11.09
No.	Description	Date
	Issue Schedule	

No.	Description	Date
	Revision Schedule	


PORTLAND ST.
- CHANDLER

NORTH & WEST
ELEVATIONS


Project Number	17-073
Date	2018.11.09
Drawn By	HA
Checked By	TAS

B-A200


Scale	As indicated
-------	--------------

 

- EXTERIOR FINISHES:

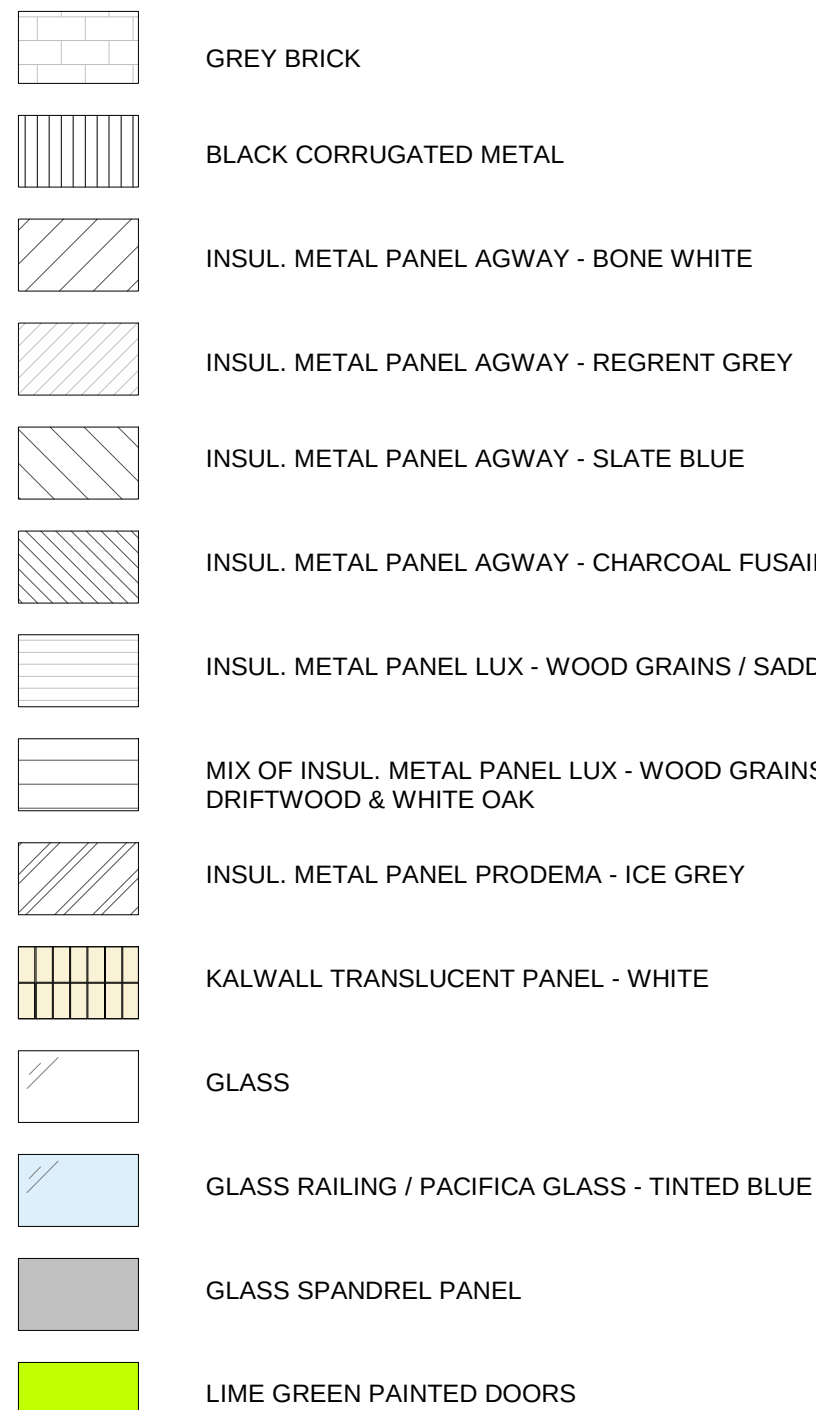

○ Building Materials & Colours
1/4" = 1'-0"

 


No.	Description	Date
1	ISSUED FOR DEVELOPMENT AGREEMENT	2018.11.09
Issue Schedule		

No.	Description	Date
Revision Schedule		

PORTLAND ST.
- CHANDLER

SOUTH & EAST ELEVATIONS

Project Number	17-073
Date	2018.11.09
Drawn By	HA
Checked By	TAS
B-A201	
Scale	As indicated

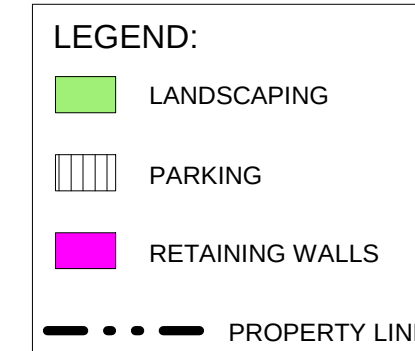


No.	Description	Date
1	ISSUED FOR DEVELOPMENT AGREEMENT	2018.11.09
Issue Schedule		

No.	Description	Date
Revision Schedule		


BASEMENT LEVEL FLOOR PLAN

C-A100

Scale	$1/8" = 1'-0"$
-------	----------------

 

Scale	$1/8" = 1'-0"$
-------	----------------

 

No.	Description	Date
Revision Schedule		


PORTLAND ST.
- CHANDLER

LEVEL 2 FLOOR PLAN


Project Number	17-073
Date	2018.11.09
Drawn By	HA
Checked By	TAS

C-A102

Scale	1/8" = 1'-0"
-------	--------------

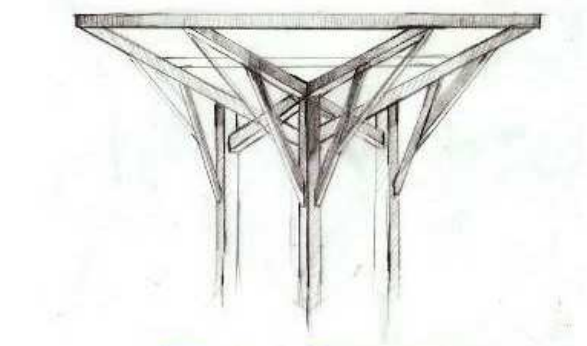

T.A. Scott ARCHITECTURE + DESIGN
DRAWING INSPIRATION

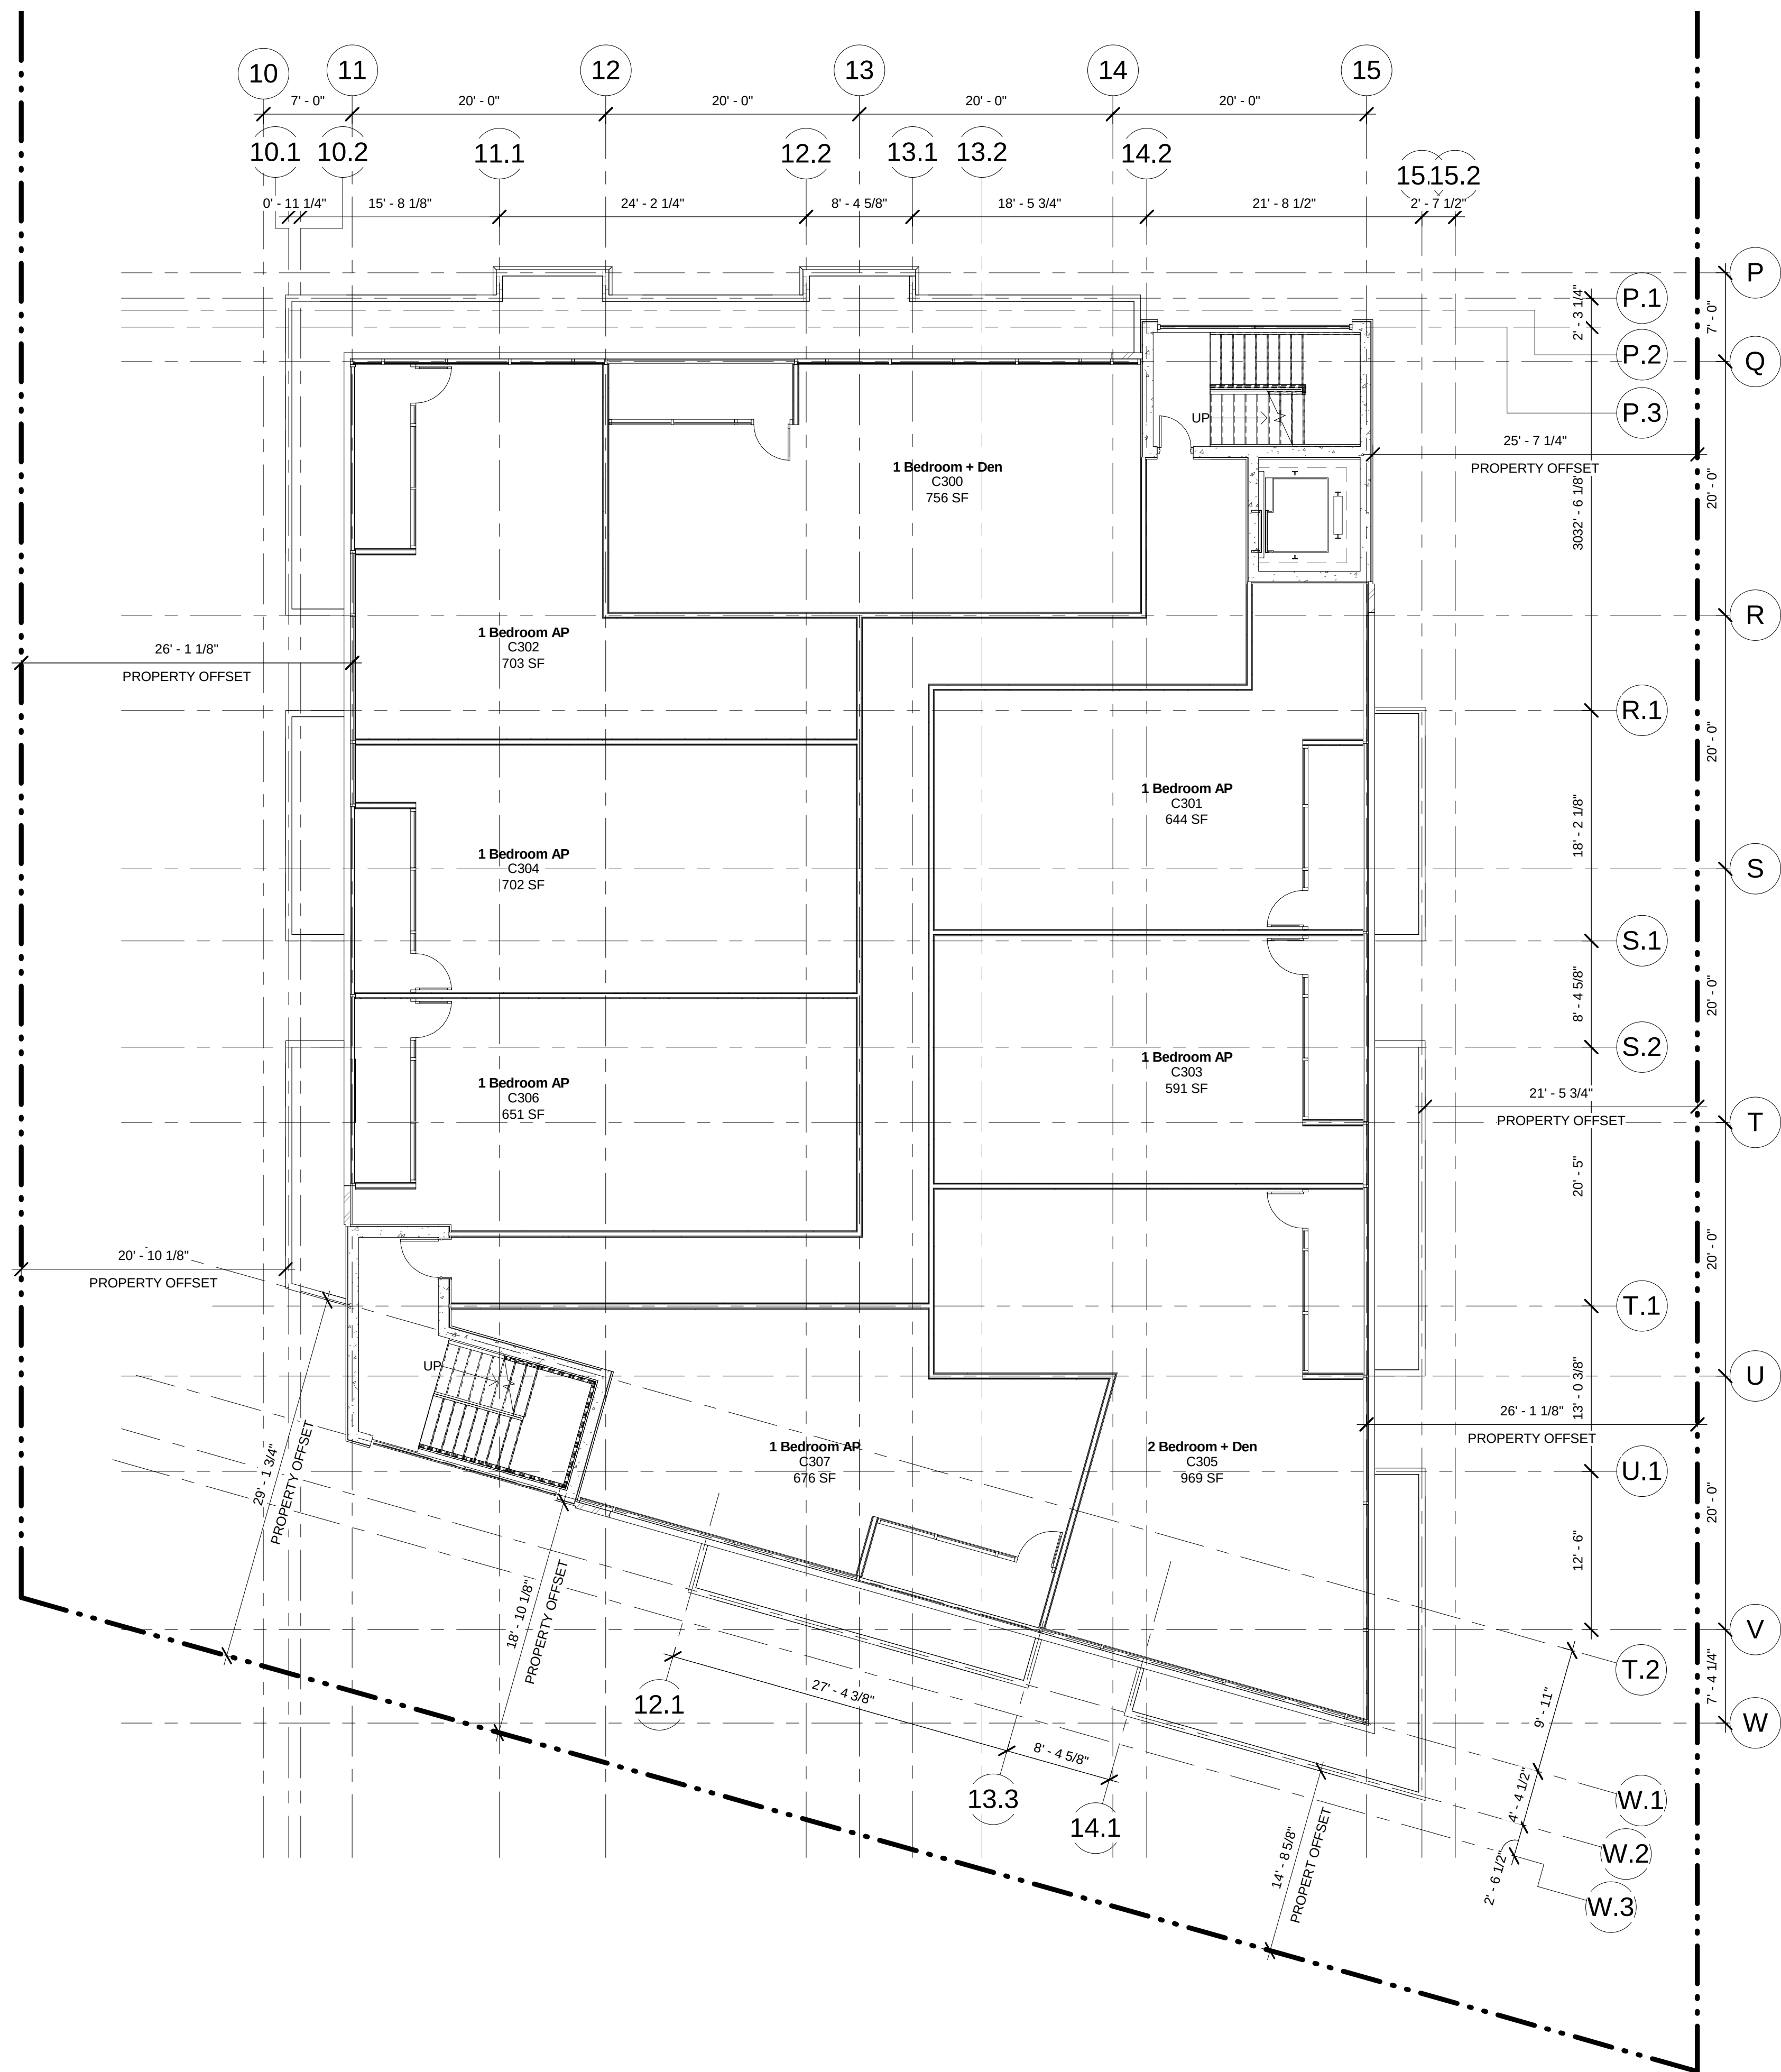

① Level C 3
1/8" = 1'-0"

1	ISSUED FOR DEVELOPMENT AGREEMENT	2018.11.09
No.	Description	Date
Issue Schedule		

No.	Description	Date
Revision Schedule		


PORTLAND ST.
- CHANDLER

LEVEL 3 FLOOR
PLAN


Project Number	17-073
Date	2018.11.09
Drawn By	HA
Checked By	TAS

C-A103

Scale	1/8" = 1'-0"
-------	--------------

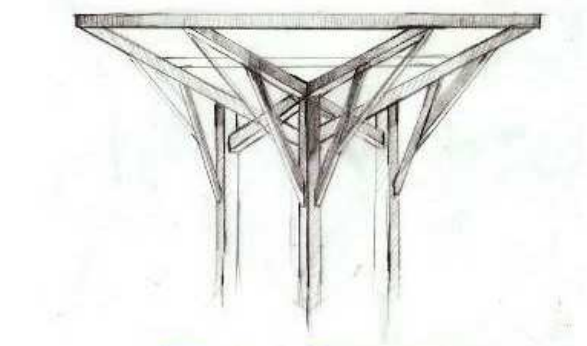

T.A. Scott ARCHITECTURE + DESIGN
DRAWING INSPIRATION

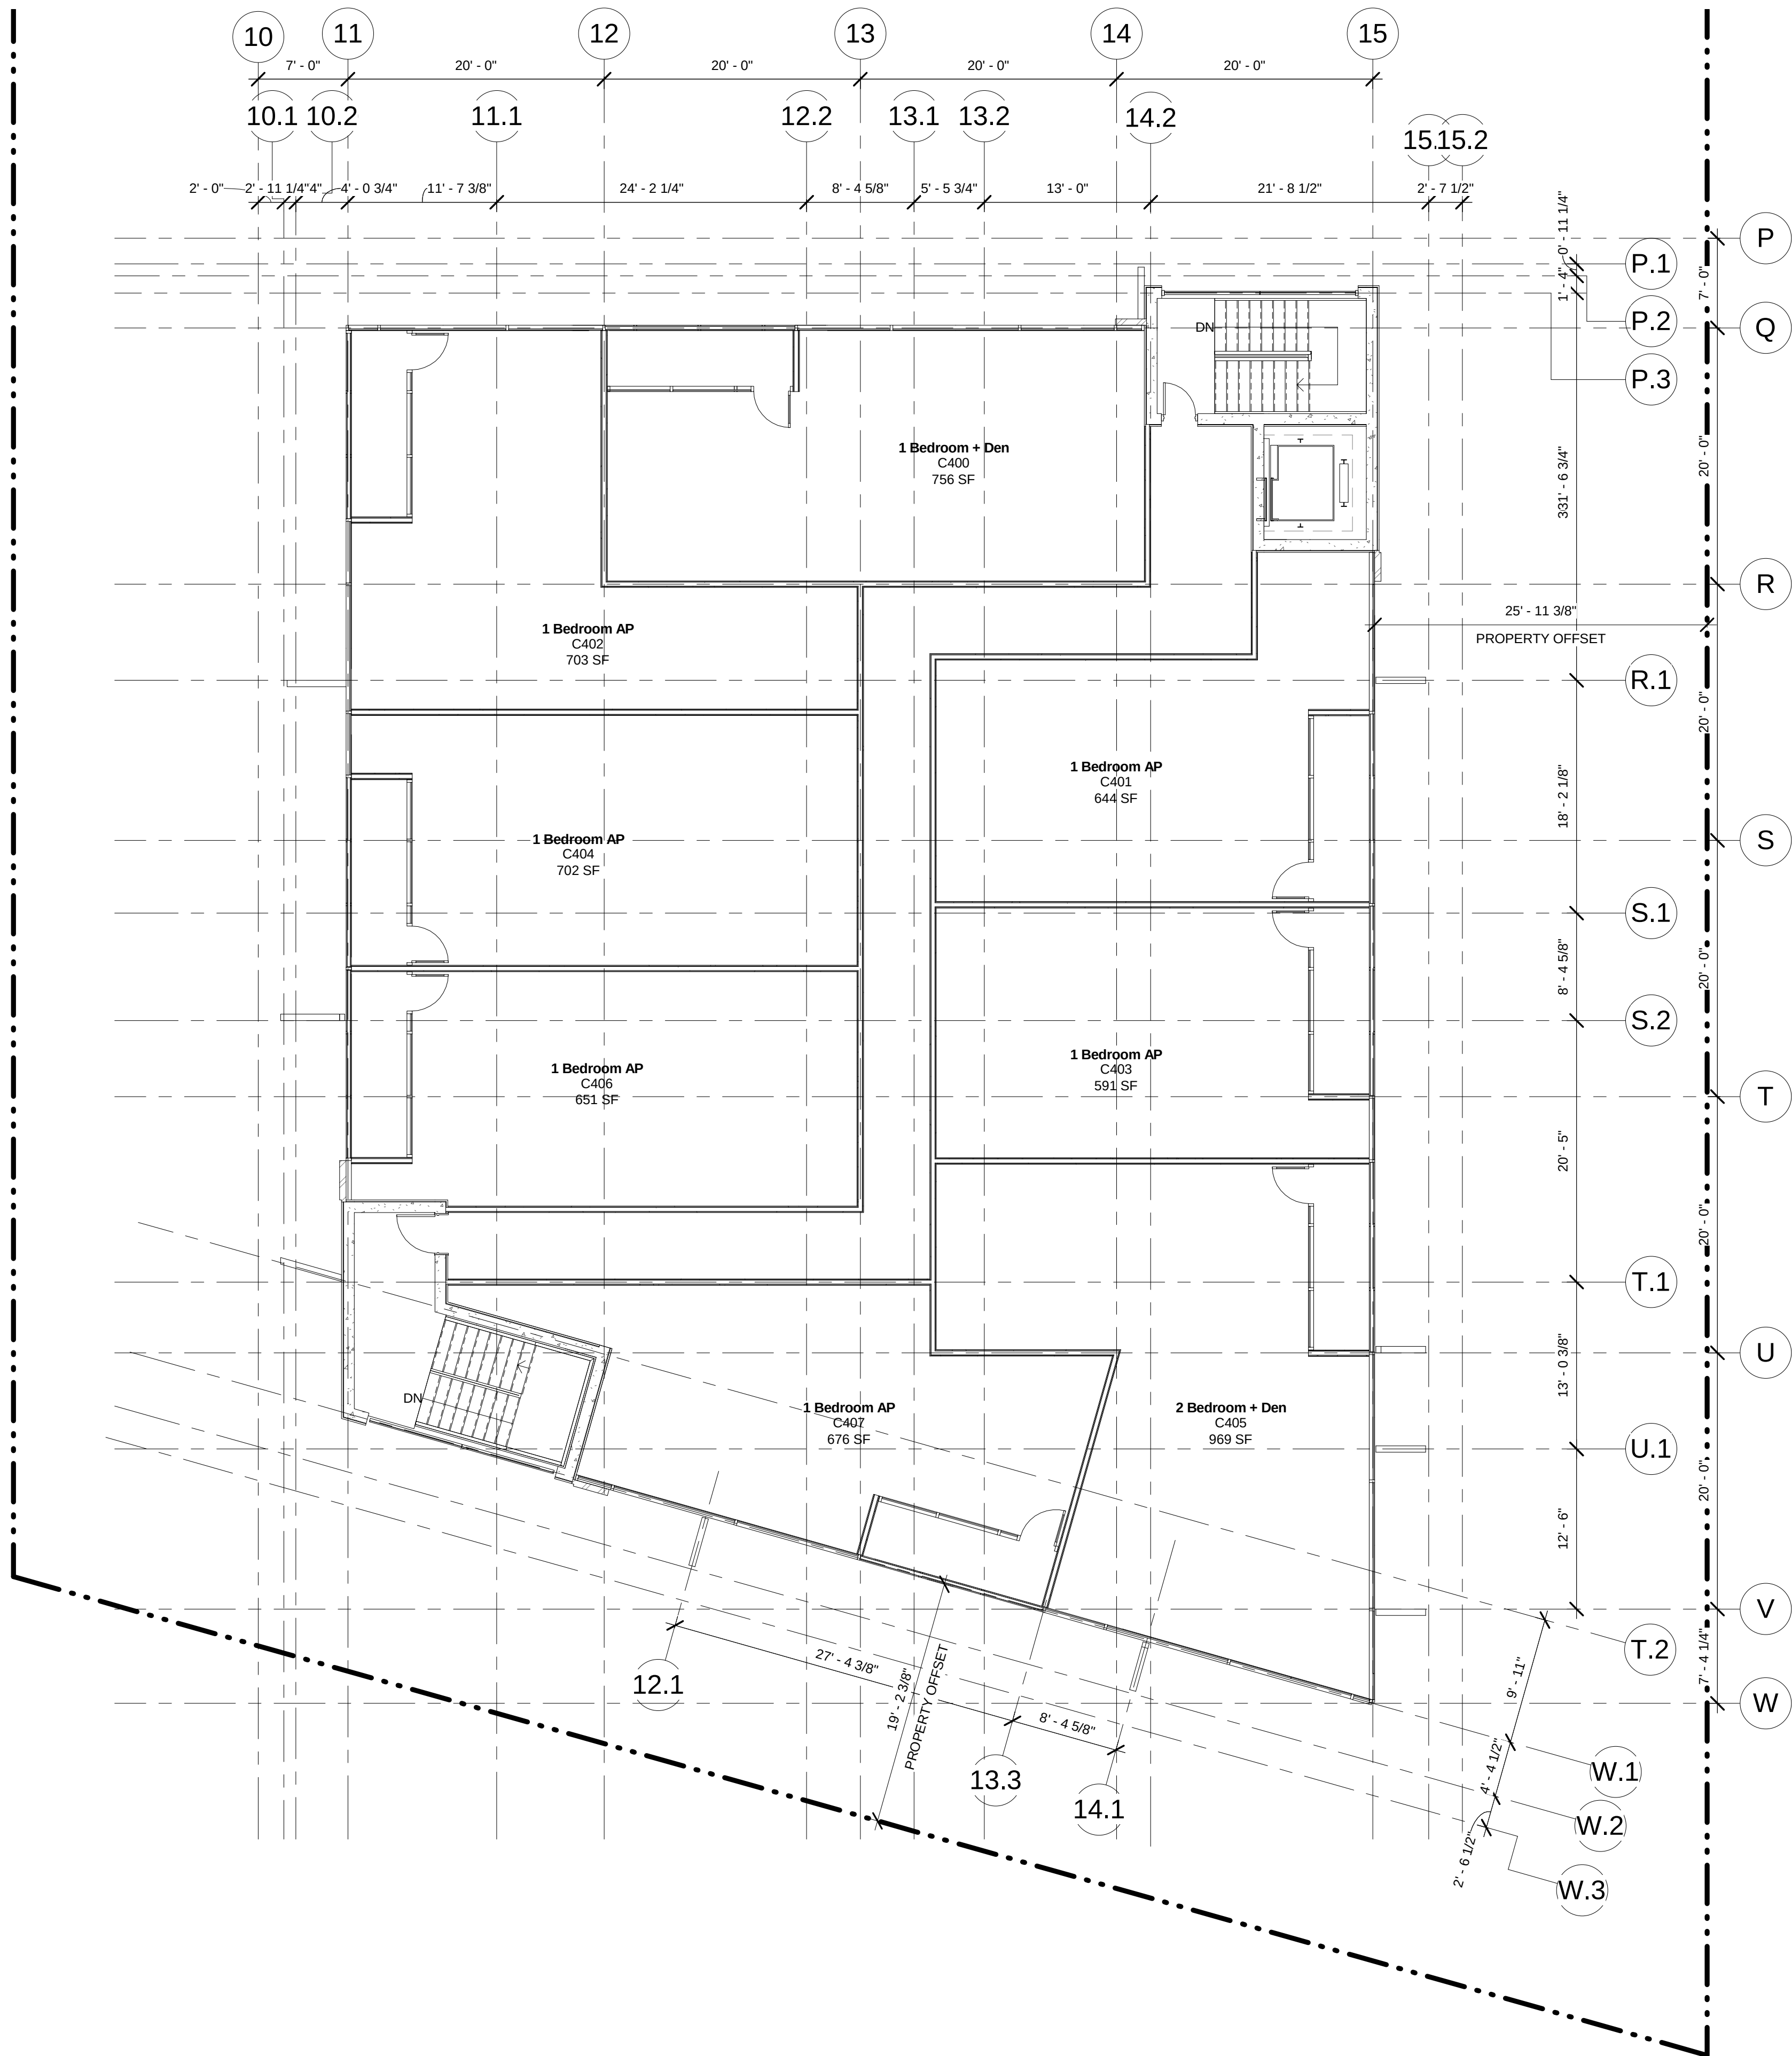

① Level C 4
1/8" = 1'-0"

1	ISSUED FOR DEVELOPMENT AGREEMENT	2018.11.09
No.	Description	Date
Issue Schedule		

No.	Description	Date
Revision Schedule		

PORTLAND ST.
- CHANDLER

LEVEL 4 FLOOR
PLAN



Project Number	17-073
Date	2018.11.09
Drawn By	HA
Checked By	TAS

C-A104


Scale	1/8" = 1'-0"
-------	--------------



① Elevation C North
 $3/16'' = 1'-0''$

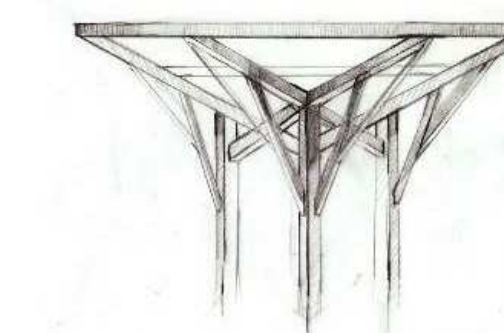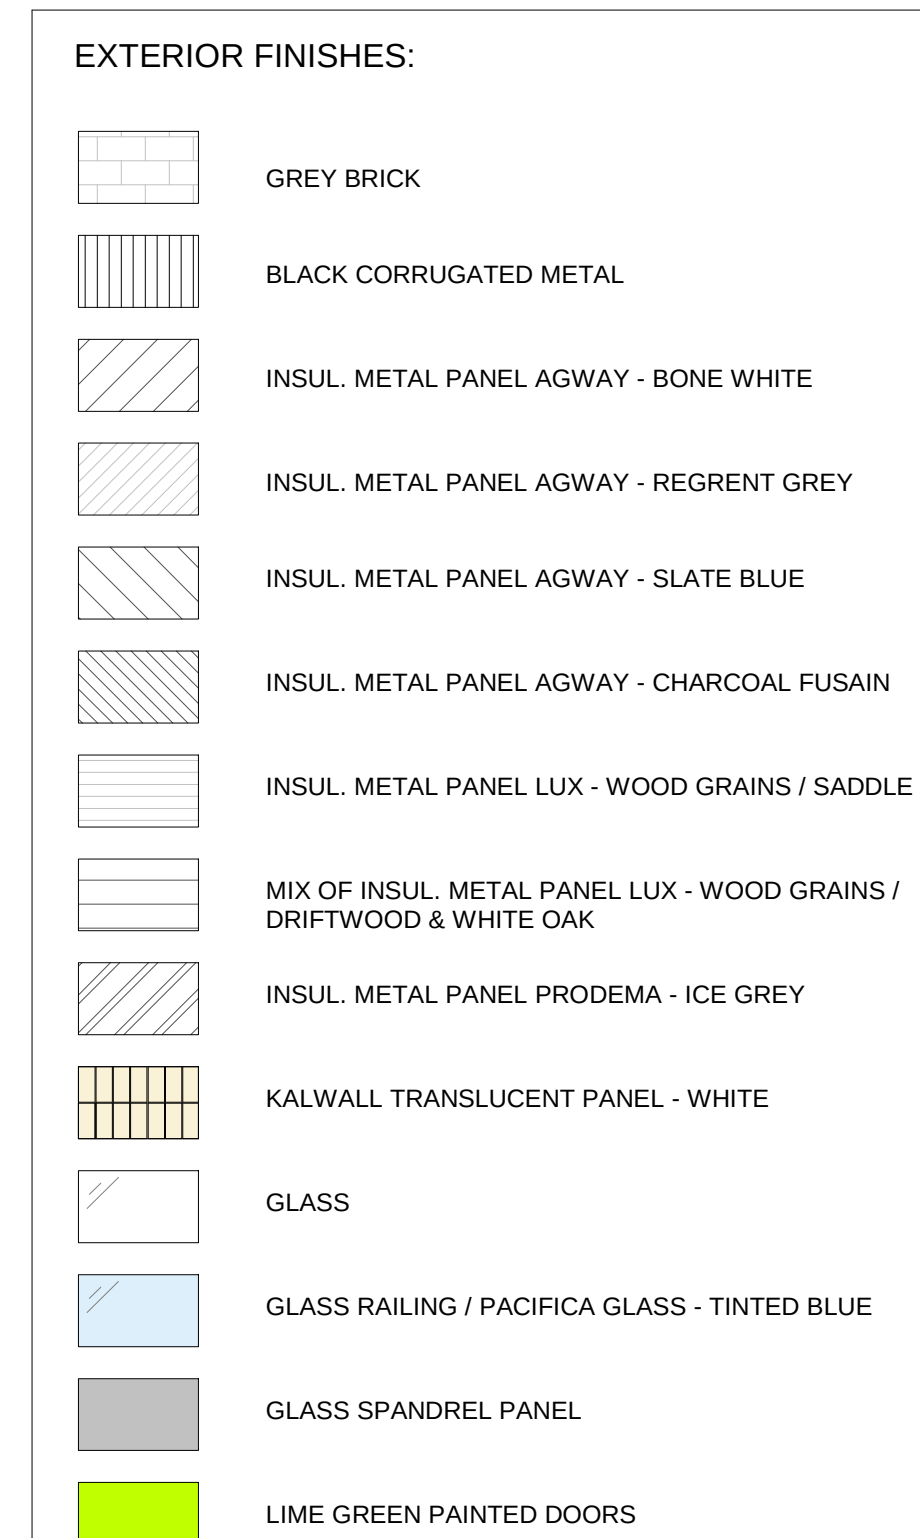

T.A. Scott ARCHITECTURE + DESIGN
DRAWING INSPIRATION

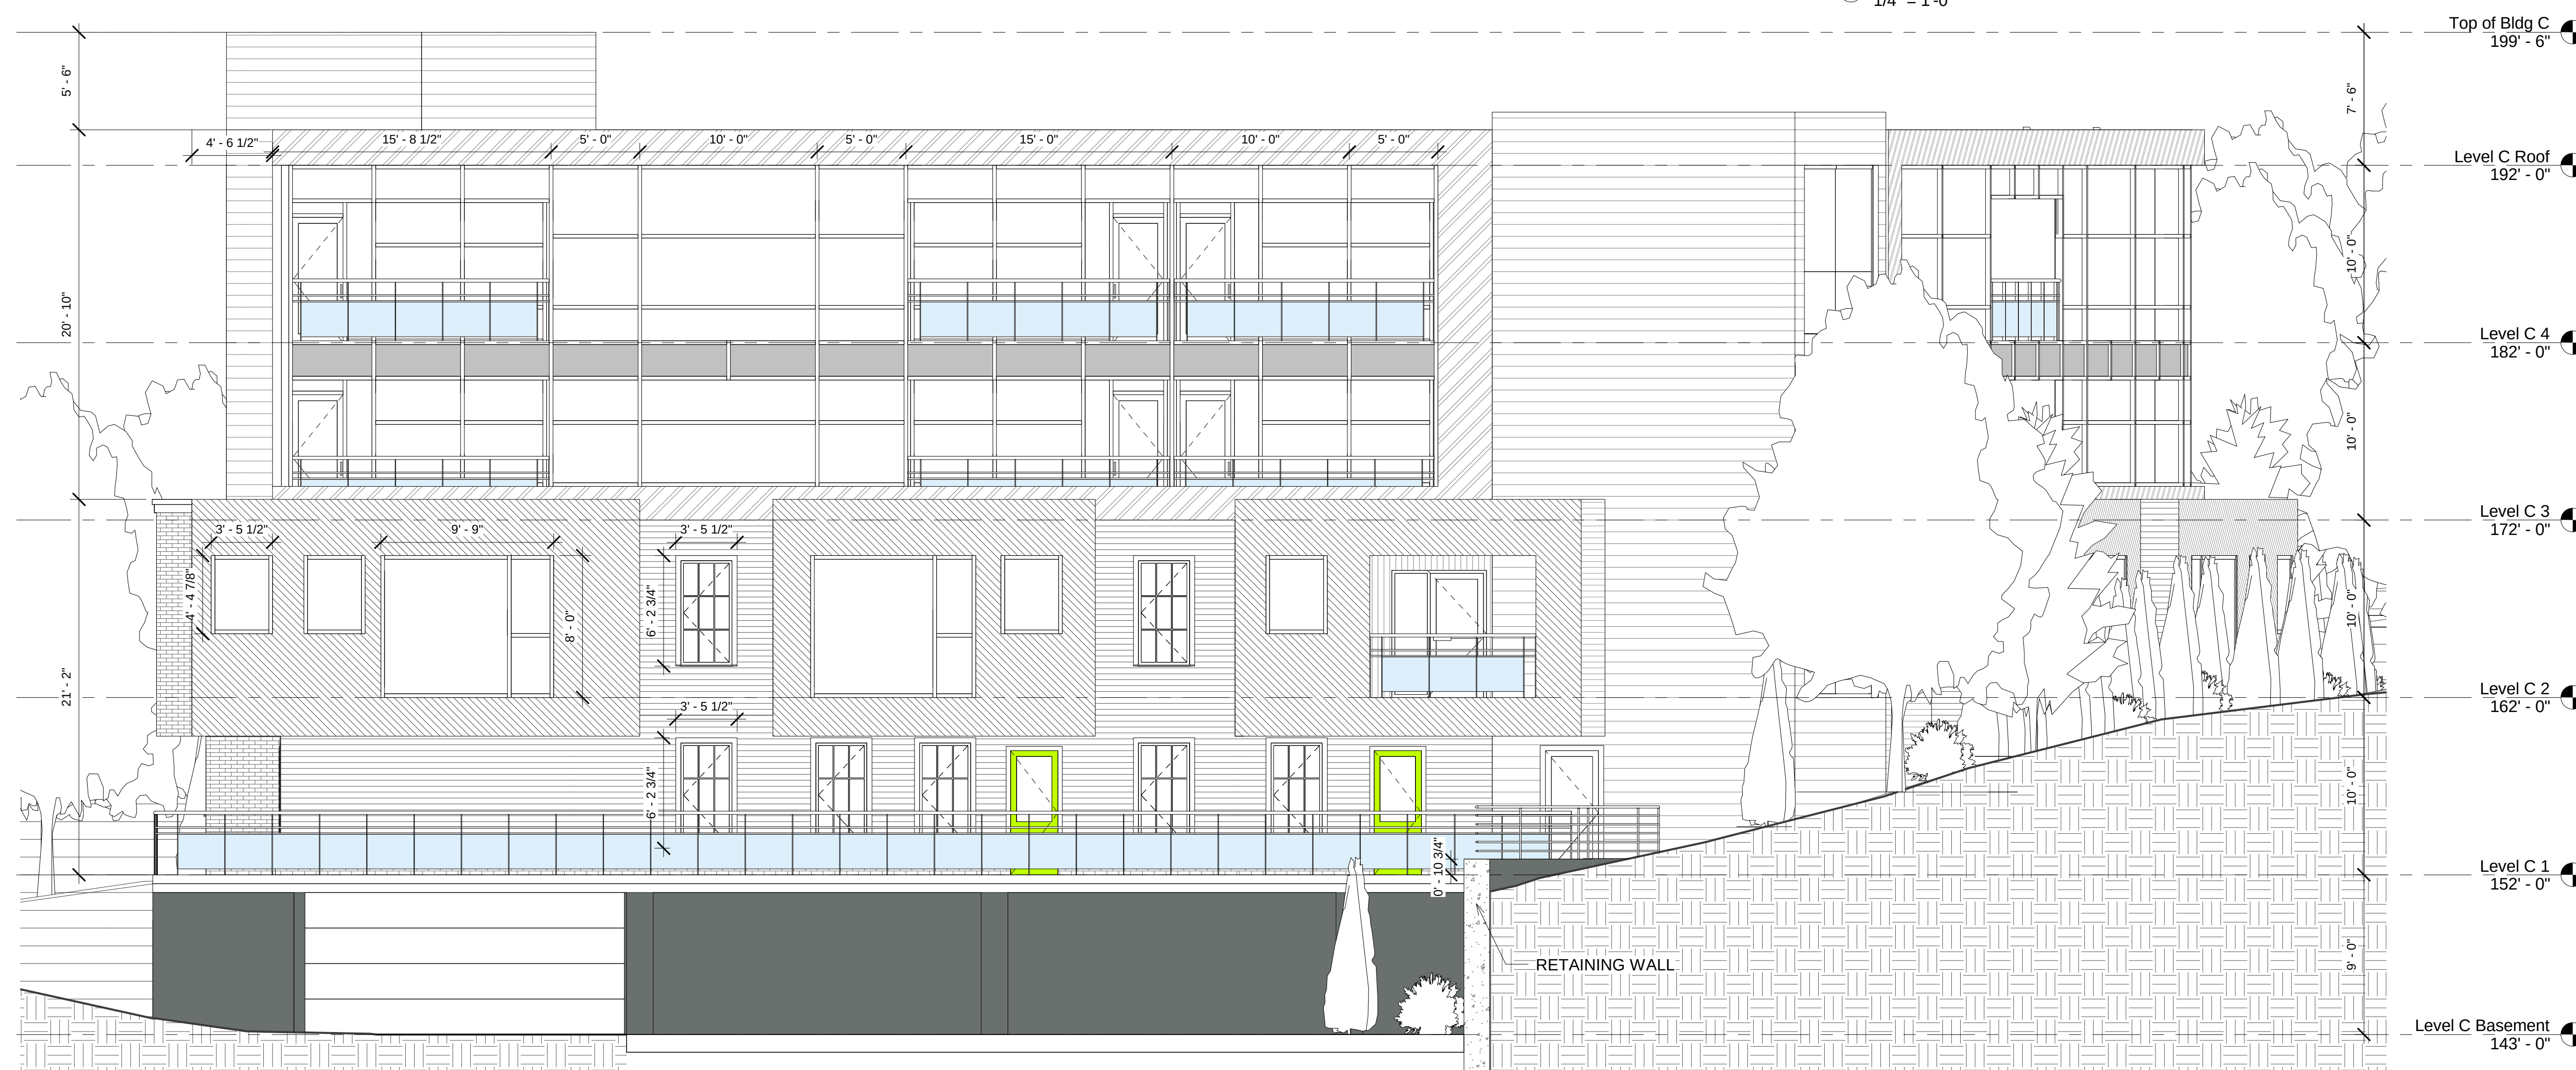

② Elevation C West
 $\frac{3}{16}'' = 1'-0''$

1	ISSUED FOR DEVELOPMENT AGREEMENT	2018.11
No.	Description	Date
Issue Schedule		

No.	Description	Date
Revision Schedule		


PORTLAND ST.
- CHANDLER

NORTH & WEST ELEVATIONS


Project Number	17-073
Date	2018.11.09
Drawn By	HA
Checked By	TAS

C-A200

Scale	As indicated
-------	--------------

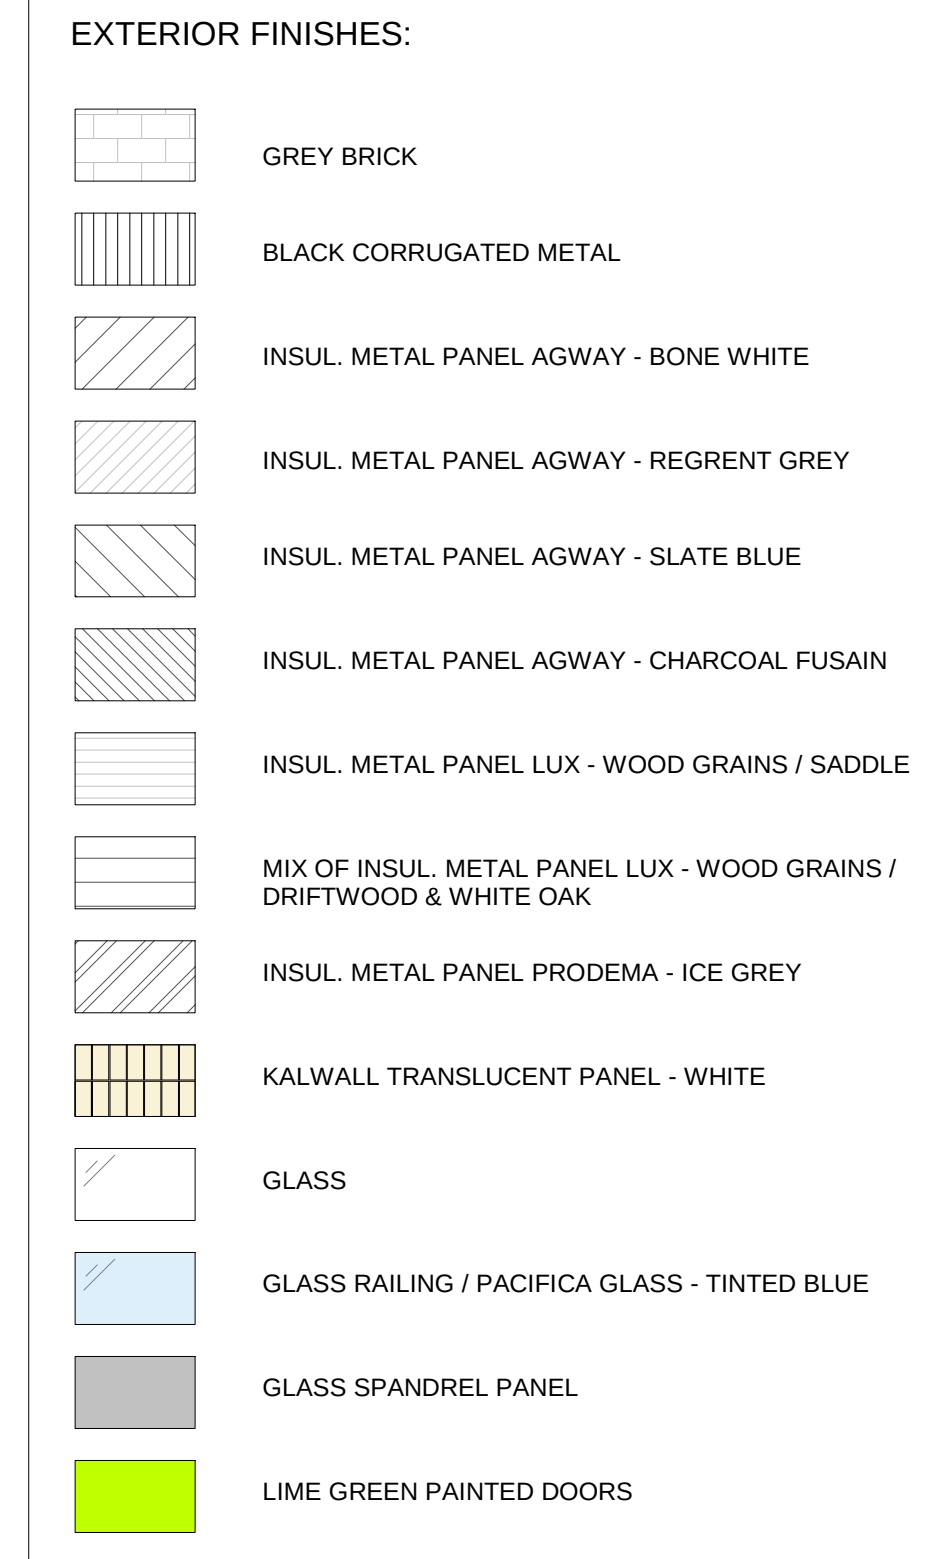

① Elevation C South
3/16" = 1'-0"

 

② Elevation C East
3/16" = 1'-0"

1	ISSUED FOR DEVELOPMENT AGREEMENT	2018.11.09
No.	Description	Date
Issue Schedule		

No.	Description	Date
Revision Schedule		

PORTLAND ST.
- CHANDLER

SOUTH & EAST ELEVATIONS

Project Number	17-073
Date	2018.11.09
Drawn By	HA
Checked By	TAS
C-A201	
Scale	As indicated