

PORTLAND ST. - CHANDLER



ARCHITECTURAL:










A-000	- COVER PAGE
A-001	- ARCHITECTURAL LEGEND
A-100	- DETAILED SITE PLAN
A-101	- SITE PLAN - REFUSE AREAS
A-102	- SITE PLAN - LANDSCAPING
A-103	- SITE PLAN - FIRE TRUCK
A-900	- 3D PERSPECTIVE
A-A100	- BASEMENT LEVEL 2 FLOOR PLAN
A-A101	- LEVEL 1 & BASEMENT 1 FLOOR PLANS
A-A102	- LEVEL 2 & 3 FLOOR PLANS
A-A103	- LEVEL 4 & 5 FLOOR PLANS
A-A104	- LEVEL 6 & ROOF FLOOR PLANS
A-A200	- NORTH & WEST ELEVATIONS
A-A201	- SOUTH & EAST ELEVATIONS
B-A100	- BASEMENT LEVEL 2 FLOOR PLAN
B-A101	- LEVEL 1 & BASEMENT 1 FLOOR PLANS
B-A102	- LEVEL 2 & 3 FLOOR PLANS
B-A103	- LEVEL 4 & 5 FLOOR PLANS
B-A104	- LEVEL 6 & ROOF FLOOR PLANS
B-A200	- NORTH & WEST ELEVATIONS
B-A201	- SOUTH & EAST ELEVATIONS
C-A100	- BASEMENT LEVEL FLOOR PLAN
C-A101	- LEVEL 1 FLOOR PLAN
C-A102	- LEVEL 2 FLOOR PLAN
C-A103	- LEVEL 3 FLOOR PLAN
C-A104	- LEVEL 4 FLOOR PLAN
C-A200	- NORTH & WEST ELEVATIONS
C-A201	- SOUTH & EAST ELEVATIONS
C-A900	- 3D PERSPECTIVE

ABBREVIATIONS:

A.F.F.	ABOVE FINISH FLOOR	M.H	MAN HOLE
A.C.T.	ACOUSTICAL CEILING TILE	M	MIRROR
A/C	AIR CONDITIONING	MAS.	MASONRY
ALUM	ALUMINUM	M.O.	MASONRY OPENING
A.B.	ANCHOR BOLT	MAT'L	MATERIAL
&	AND	MECH	MECHANICAL
APPROX.	APPROXIMATELY	MT'L	METAL
ARCH	ARCHITECTURAL	MIN	MINIMUM
BL	BASE LINE	MISC	MISCELLANEOUS
B.PL	BASE PLATE	MTG.	MOUNTING
BM	BEAM	N.I.C.	NOT IN CONTRACT
BLK'G	BLOCKING	N.T.S.	NOT TO SCALE
BOT	BOTTOM	NO., #	NUMBER
BRK.	BRICK	OFF.	OFFICE
BLD'G.	BUILDING	O.C. OC	ON CENTER
CPT	CARPET	OP'G	OPENING
CLG	CEILING	OPP.	OPPOSITE
CL	CENTER LINE	OZ.	OUNCE
C.T.	CERAMIC TILE	O.D.	OUTSIDE DIAMETER
C.T.C.	CERAMIC TILE COVE	O.F.	OUTSIDE FACE
CR	CHAIR RAIL	O.A.	OVERALL
C.O.	CLEAN OUT	O.H.D.	OVERHEAD DOOR
CLR.	CLEARANCE	OFI	OWNER FURNISHED AND
CLS.	CLOSET	INSTALLED	OWNER FURNISHED/
CHK	COAT HOOK	OFCl	CONTRACTOR INSTALLED
COL.	COLUMN		
CONC	CONCRETE	PTD.	PAINTED
CMU	CONCRETE MASONRY UNIT	PNL.	PANEL
CONSTR.	CONSTRUCTION	PH	PARTIAL HEIGHT
CONT	CONTINUE	P.F.	PARTICLE FILLED
CONT'D	CONTINUED	PTN	PARTITION
CONT'S	CONTINUOUS	PLAS., PL	PLASTIC
C.J.	CONTROL JOINT	PLUM.	PLASTIC LAMINATE
CORR	CORRIDOR	PLUMB	PLUMBING
CRS.	COURSE	LB.	POUND
C/H	COUNTER HEIGHT	P.S.I.	POUNDS/ SQUARE INCH
DEPT	DEPARTMENT	P.S.F.	POUNDS/ SQUARE FOOT
DEP.	DEPRESSION	PREF.	PREFINISHED
DIAG	DIAGONAL	P.M.	PRESSED METAL
DIM	DIMENSION	PROP.	PROPERTY/ PROPOSED
DR.	DOOR	Q.T.	QUARRY TILE
D.L.	DOCK LEVELER	Q.T.C.	QUARRY TILE COVE
D.S.	DOWN SPOUT	R	RADIUS/ RISER
DWG.	DRAWING	R.B.C.	RUBBER BASE COVE
D.W.	DRYWALL	R.B.S.	RUBBER BASE STRAIGHT
EA.	EACH	REC	RECEPTICAL/ ELECTRICAL
ELEC.	ELECTRICAL	RTPH	RECESSED TOILET PAPER
ELE	ELEVATION		HOLDER
ELEV.	ELEVATOR	REF	REFERENCE
E.M.R.	ELEVATOR MACHINE ROOM	REF	REFERENCE
ENCL.	ENCLOSURE	REINF	REINFORCE(ING)
ENG.	ENGINEER	REM	REMOVE
ENT	ENTRANCE	REQ'D	REQUIRED
EQ	EQUAL	REV.	REVISION/ REVERSE
EQUIP	EQUIPMENT	R.F.	RIGID FRAME
EXIST	EXISTING	RD.	ROAD
EXP	EXPOSED	R.D.	ROAD DRAIN
E.J.	EXPANSION JOINT	R.W.L.	RAIN WATER LEADER
EXT	EXTERIOR	RGH.	ROUGH
F.B.	FACE OF BRICK	SECT	SECTION
F.W.	FIELD WELD	S.S.	SERVICE SINK
FIN.	FINISH	S/S	STAINLESS STEEL
F.E.C.	FIRE EXTINGUISHER CABINET	SH.V.	SHEET VINYL
F.H.C.	FIRE HOSE CABINET	S.W.	SHOP WELD
FLASH'G	FLASHING	SL.DR.	SLIDING DOOR
FLR	FLOOR	S.C.	SOLID CORE
FD.	FLOOR DRAIN	S.D.	SOAP DISPENSER
FLR'G	FLOORING	S.N.D.	SANITARY NAPKIN DISPOSAL
FLUOR.	FLUORESCENT	SPEC.	SPECIFICATION
FT (')	FEET	SPR.	SPRINKLER
FTG	FOOTING	SQ.FT.	SQUARE FEET
F.R.	FIRE RATING	STD.	STANDARD
FRT	FIRE RETARDENT TREATED	STL	STEEL
FDN	FOUNDATION	STRUC.	STRUCTURAL
F/H	FULL HEIGHT	SUSP	SUSPENDED
GAL	GAUGE	SYMM.	SYMMETRICAL
G.C.	GALVANIZED	TELE	TELEPHONE
GL	GENERAL CONTRACTOR	TLB	THOUSAND POUND
GB	GLASS	THR'D	THRESHOLD
GPB	GRAB RAIL/GRAB BAR	THRU	THROUGH
GWB	GYPSSUM WALLBOARD	TOIL.	TOILET
HDCP	HANDICAP	TB	TOWEL BAR
HDWR	HARDWARE	TRU-GLZ	TRU-GLAZE
H.D.	HEAVY DUTY	T.	TREAD
HT.	HEIGHT	TBD	TO BE DETERMINED
H.P.	HIGH POINT	T.P.D	TOILET PAPER DISPENSER
H.C.	HOLLOW CORE	TYP.	TYPICAL
H.M.	HOLLOW METAL	UC.	UNDERCUT
HORIZ.	HORIZONTAL	UNF	UNFINISHED
H.B.	HOSE BIB	V.P.	VENT PIPE
H.W.H.	HOT WATER HEATER	VERT.	VERTICAL
HUMI.	HUMIDGUARD CEILING	VIN.	VINYL
IN. (")	INCHES	VCT	VINYL COMPOSITION TILE
INFO	INFORMATION	V.O.S.	VERIFY ON SITE
INSUL.	INSULATION	V.T.R.	VENT THRU ROOF
INT	INTERIOR	WSCOT.	WAINSCOT
K.PL.	KICK PLATE	WR	WASHROOM
K.D.	KNOCK DOWN	W/C	WATER CLOSET
LBL.	LABEL	WT	WEIGHT
LAV.	LAVATORY	W.W.F.	WELDED WIRE FABRIC
LG	LENGTH	W.G.	WIRE GLASS
LVR.	LOUVER	W.M.	WIRE MESH
L.P.	LOW POINT	W/	WITH
		W/O	WITHOUT
		WO.	WOOD

GENERAL NOTES:

SYMBOLS LEGEND

         SYMBOL	DESCRIPTION
	New construction. Refer to partition types.
	Column Line.
	Room Number.
	Finish Designations. Refer to Finish Schedule.
	Keynote Symbol. Refer to Keynote Legend.
	Door Number. Refer to Door Schedule.
	Window Type Symbol.
	Partition Type Symbol. Refer to Partition Types.
	Detail Number.
	Sheet Number Where Detail is Located.
	Building Section Number.
	Sheet Number Where Section is Located.
	Wall Section Number.
	Sheet Number Where Elevation is Located.
	Detail Section Number.
	Building Elevation Number.
	Sheet Number Where Section is Located.
	Building Elevation Number.
	Sheet Number Where Elevation is Located.
	Interior Elevation Number.
	Sheet Number Where Section is Located.
	Interior Elevation Number.
	Sheet Number Where Section is Located.
	Enlarged Detail Elevation Number.
	Recessed fire extinguisher cabinet w/ vision panel.


PORTLAND ST.
- CHANDLER

ARCHITECTURAL
LEGEND

Project Number	17-073
Date	2018.11.09
Drawn By	LAB + SG
Checked By	TAS

A-001

Scale	1/2" = 1'-0"
-------	--------------

 


No.	Description	Date
Revision Schedule		

PORTLAND ST.
- CHANDLER

SITE PLAN - REFUSE AREAS

Project Number	17-073
Date	2018.11.09
Drawn By	HA
Checked By	TAS
A-101	
Scale	As indicated

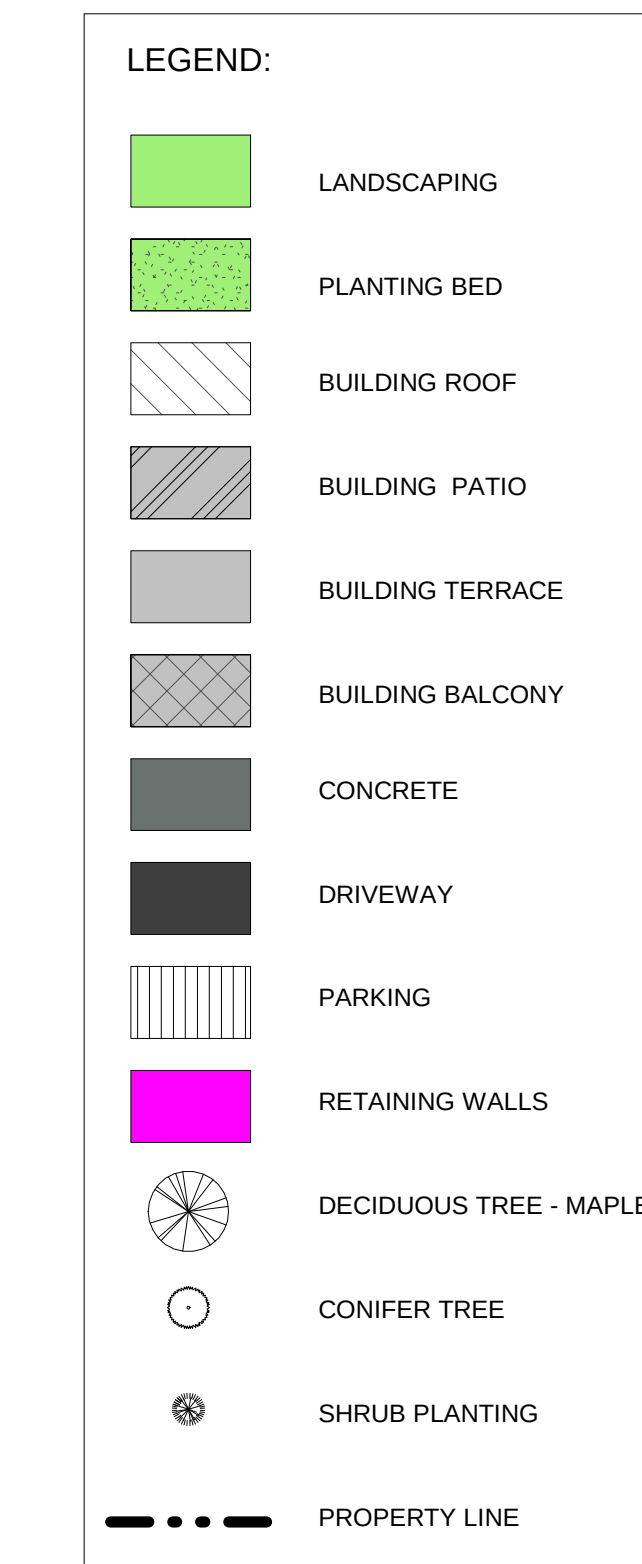

○ Landscape Legend
1/4" = 1'-0"

AMENITY	AREA SF
GYM A101 & C105	2309 SF
Party Room A103	873 SF
Amenity Rooms A105 B101 & B106	2202 SF
Landscaping	10184 SF
Outdoor Patio Bldg A	508 SF
Rooftop Patio Bldg C	7000 SF

BUILDINGS	A	B	C
Rooftops	6634 SF	7392 SF	662 SF
Terraces	1215 SF	1516 SF	1084 SF
Balconies	1754 SF	2204 SF	1469 SF
Landscaping	2436 SF	2801 SF	4947 SF
Patios	508 SF	0	7000 SF
Exterior Parking	300 SF	1087 SF	3023 SF

No.	Name	Age	Sex	Religion	Marital status	Occupation	Education
1	Abdullah	35	Male	Islam	Married	Teacher	High school
2	Ali	42	Male	Islam	Married	Farmer	Primary school
3	Ahmed	28	Male	Islam	Single	Student	University
4	Ahmed	38	Male	Islam	Married	Engineer	University
5	Ahmed	45	Male	Islam	Married	Businessman	University
6	Ahmed	52	Male	Islam	Married	Retired	University
7	Ahmed	58	Male	Islam	Married	Retired	University
8	Ahmed	65	Male	Islam	Married	Retired	University
9	Ahmed	72	Male	Islam	Married	Retired	University
10	Ahmed	78	Male	Islam	Married	Retired	University
11	Ahmed	85	Male	Islam	Married	Retired	University
12	Ahmed	92	Male	Islam	Married	Retired	University
13	Ahmed	98	Male	Islam	Married	Retired	University
14	Ahmed	105	Male	Islam	Married	Retired	University
15	Ahmed	112	Male	Islam	Married	Retired	University
16	Ahmed	118	Male	Islam	Married	Retired	University
17	Ahmed	125	Male	Islam	Married	Retired	University
18	Ahmed	132	Male	Islam	Married	Retired	University
19	Ahmed	138	Male	Islam	Married	Retired	University
20	Ahmed	145	Male	Islam	Married	Retired	University
21	Ahmed	152	Male	Islam	Married	Retired	University
22	Ahmed	158	Male	Islam	Married	Retired	University
23	Ahmed	165	Male	Islam	Married	Retired	University
40	Ahmed	278	Male	Islam	Married	Retired	University
41	Ahmed	285	Male	Islam	Married	Retired	University
42	Ahmed	292	Male	Islam	Married	Retired	University
43	Ahmed	298	Male	Islam	Married	Retired	University
44	Ahmed	305	Male	Islam	Married	Retired	University
45	Ahmed	312	Male	Islam	Married	Retired	University
46	Ahmed	318	Male	Islam	Married	Retired	University
47	Ahmed	325	Male	Islam	Married	Retired	University
48	Ahmed	332	Male	Islam	Married	Retired	University
49	Ahmed	338	Male	Islam	Married	Retired	University
50	Ahmed	345	Male	Islam			

1	ISSUED FOR DEVELOPMENT AGREEMENT	2018.11.09
No.	Description	Date
Issue Schedule		

No.	Description	Date
Revision Schedule		


PORTLAND ST.
- CHANDLER

SITE PLAN - LANDSCAPING

Project Number	17-073
Date	2018.11.09
Drawn By	HA
Checked By	TAS

A-102


Scale	As indicated
-------	--------------

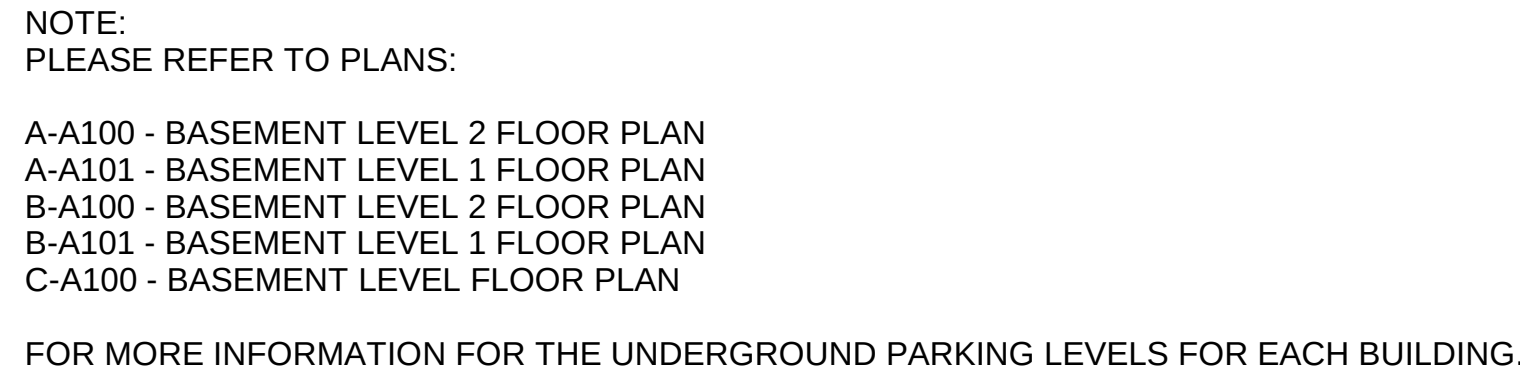

No.	Description	Date
Revision Schedule		

SITE PLAN - FIRE TRUCK

Project Number	17-073
Date	2018.11.09
Drawn By	HA
Checked By	TAS
A-103	
Scale	As indicated

 


1	ISSUED FOR DEVELOPMENT AGREEMENT	2018.11.09
No.	Description	Date
Issue Schedule		

No.	Description	Date
Revision Schedule		

3D PERSPECTIVE

A-900

	Scale
--	-------


 


No.	Description	Date
Revision Schedule		

BASEMENT LEVEL 2 FLOOR PLAN

A-A100

Scale	1/8" = 1'-0"
-------	--------------

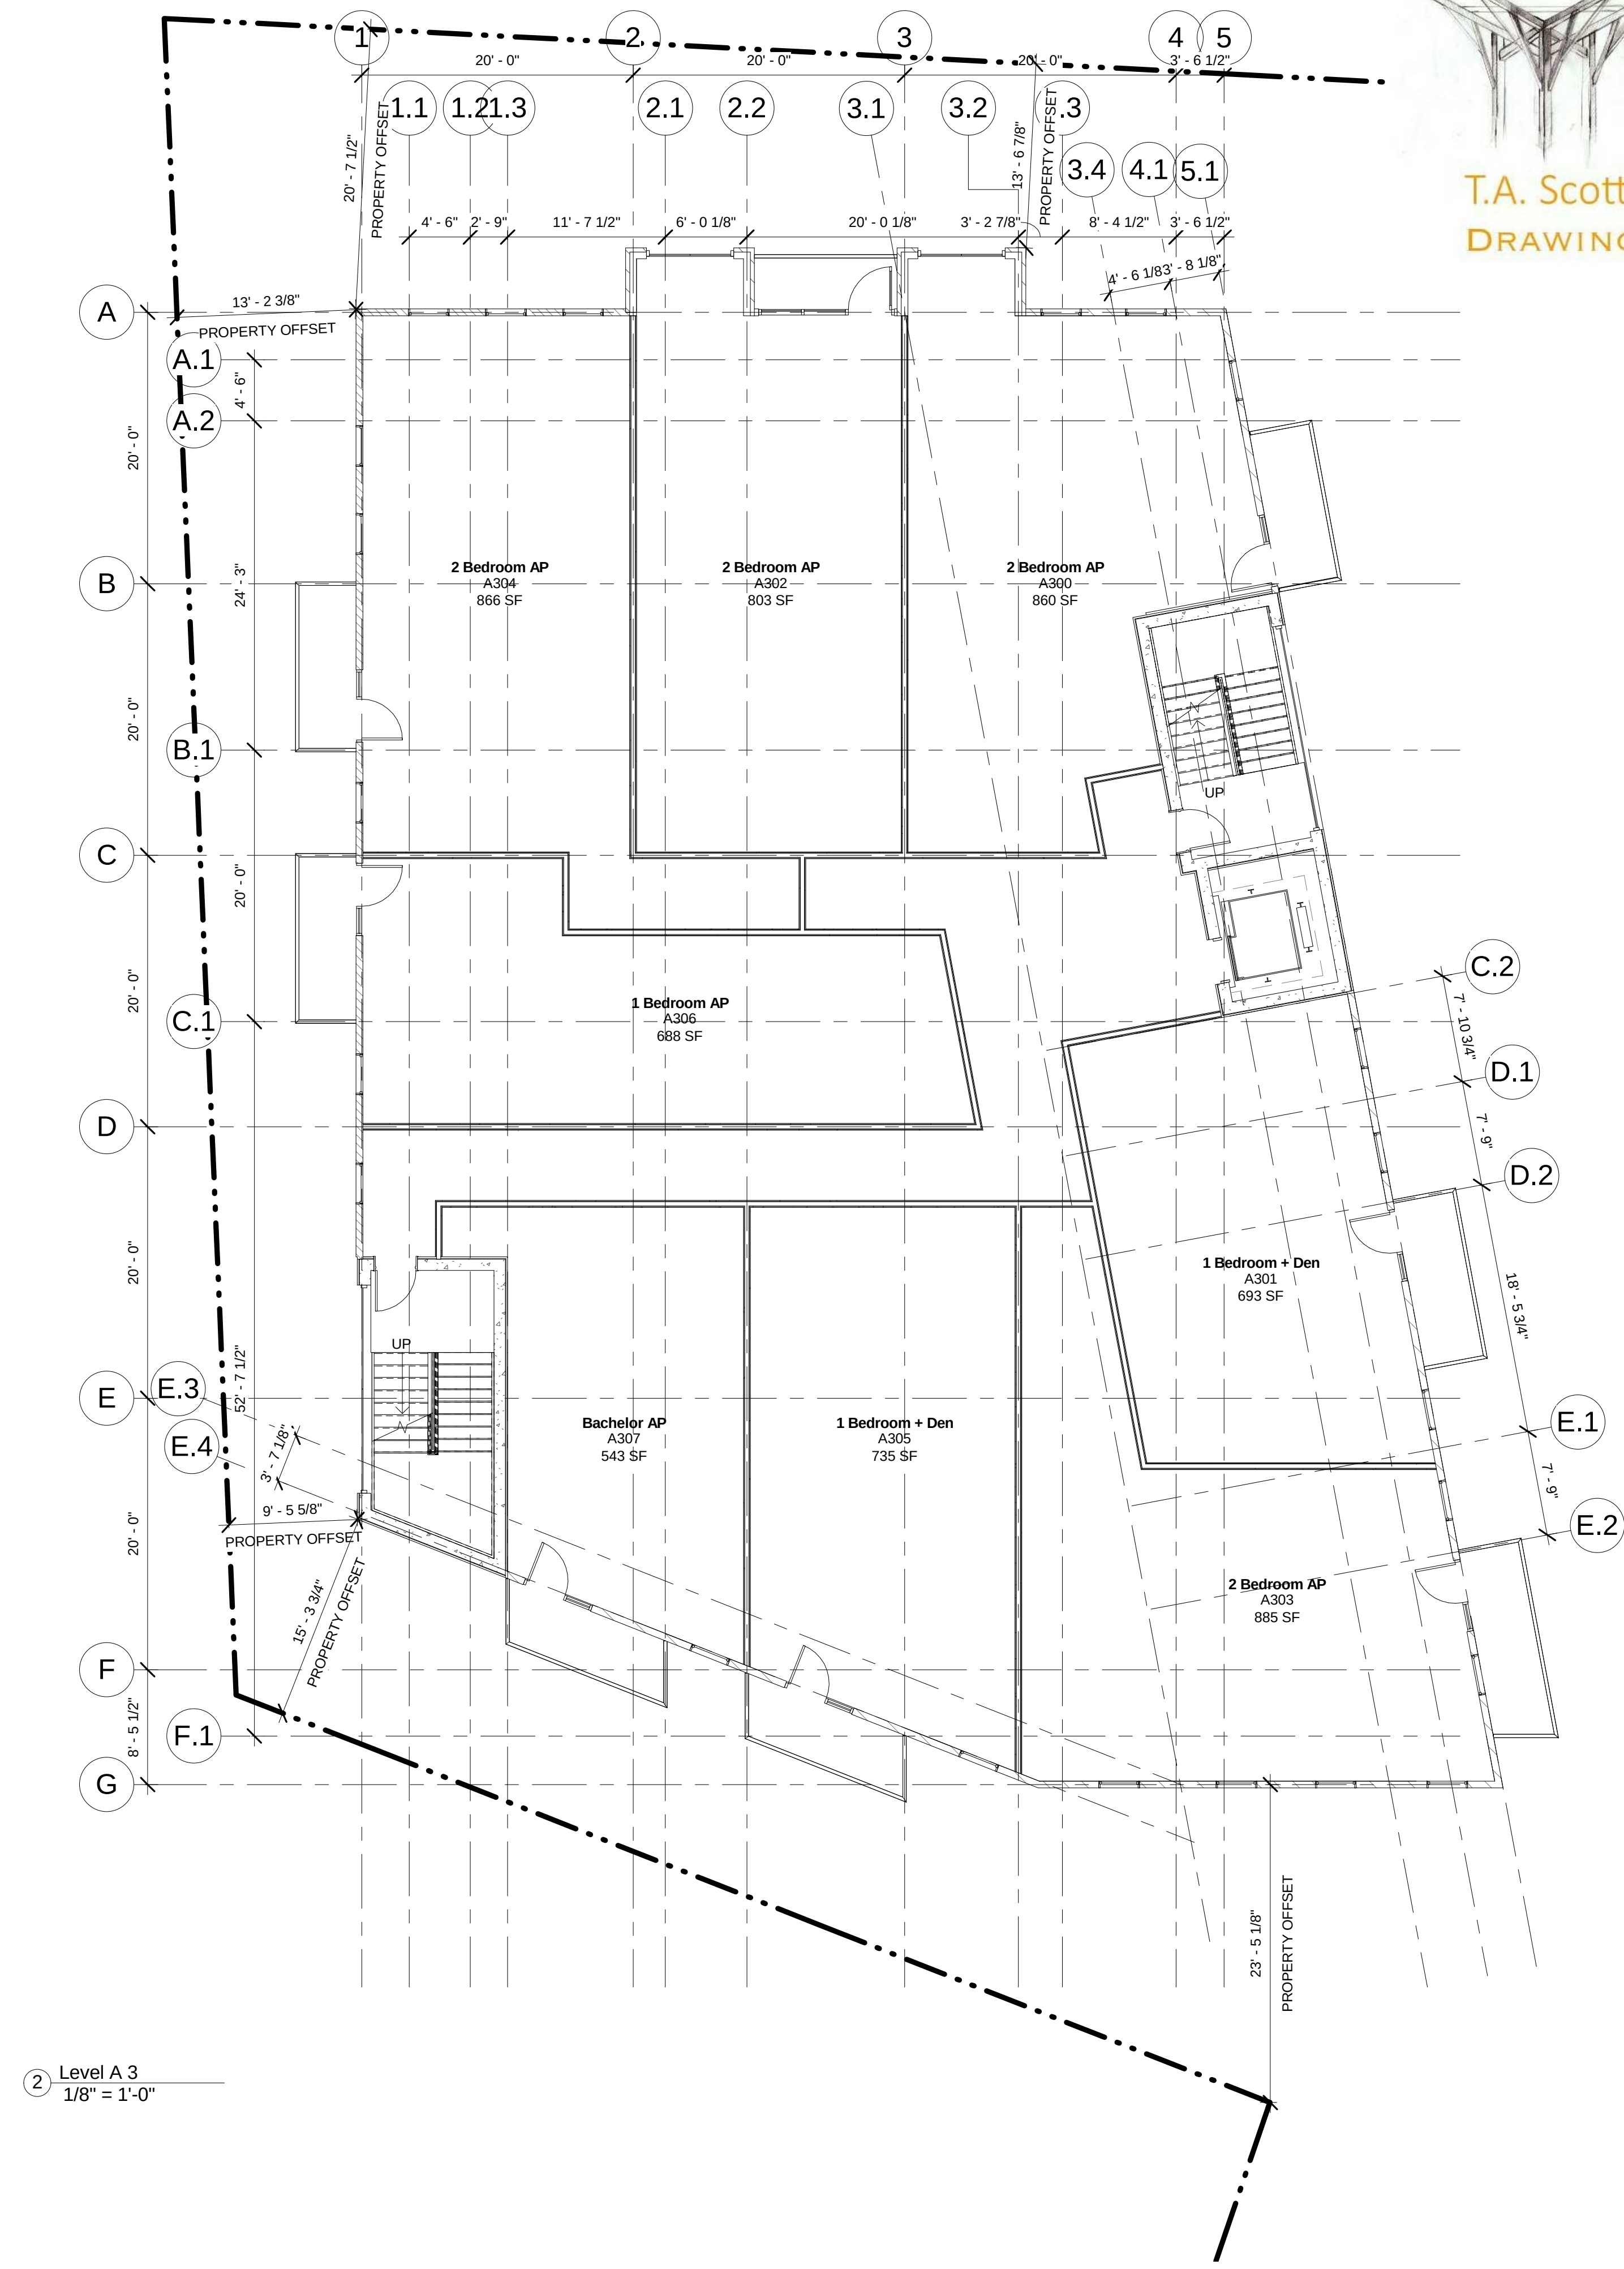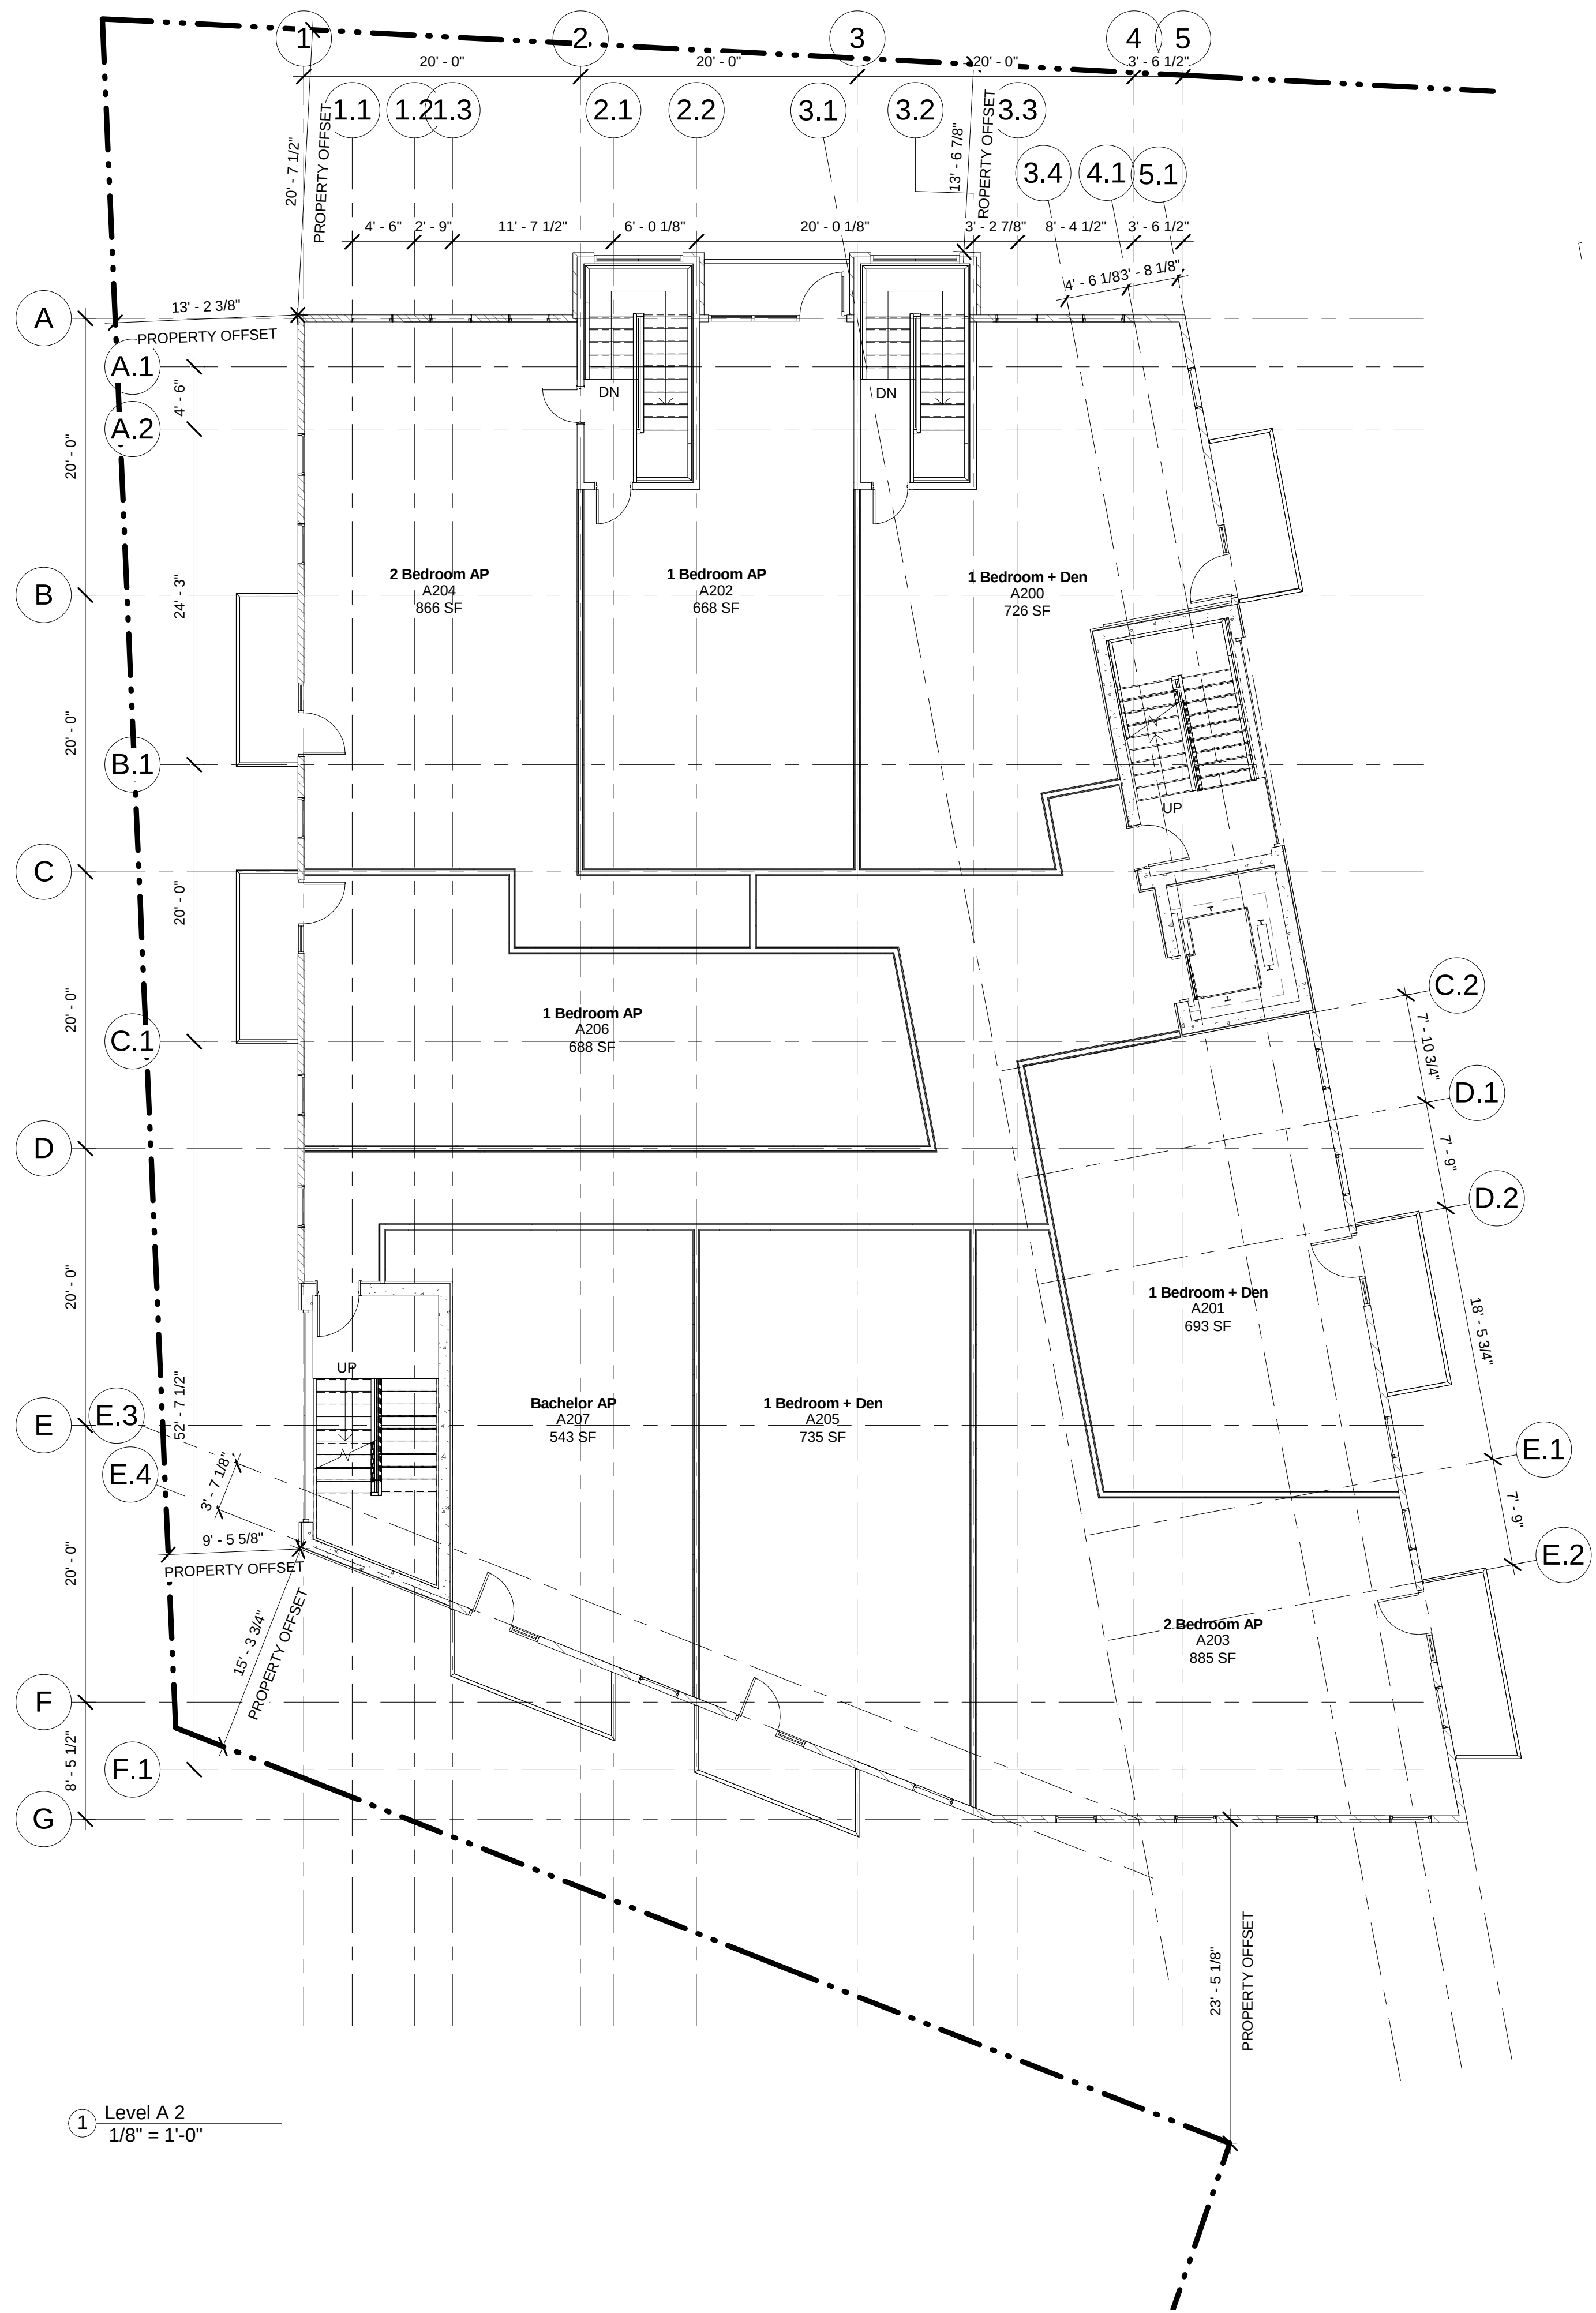

No.	Description	Date
1	ISSUED FOR DEVELOPMENT AGREEMENT	2018.11.09

No.	Description	Date
	Issue Schedule	

No.	Description	Date
	Revision Schedule	



PORTLAND ST. - CHANDLER

LEVEL 2 & 3 FLOOR PLANS

Project Number: 17-073
Date: 2018.11.09
Drawn By: HA
Checked By: TAS

A-A102

Scale: 1/8" = 1'-0"

  

No.	Description	Date
Revision Schedule		




PORTLAND ST.
- CHANDLER

LEVEL 4 & 5 FLOOR PLANS

Project Number	17-073
Date	2018.11.09
Drawn By	HA
Checked By	TAS

A-A103

Scale	$1/8" = 1'-0"$
-------	----------------

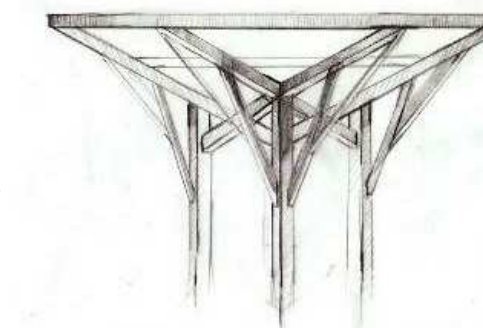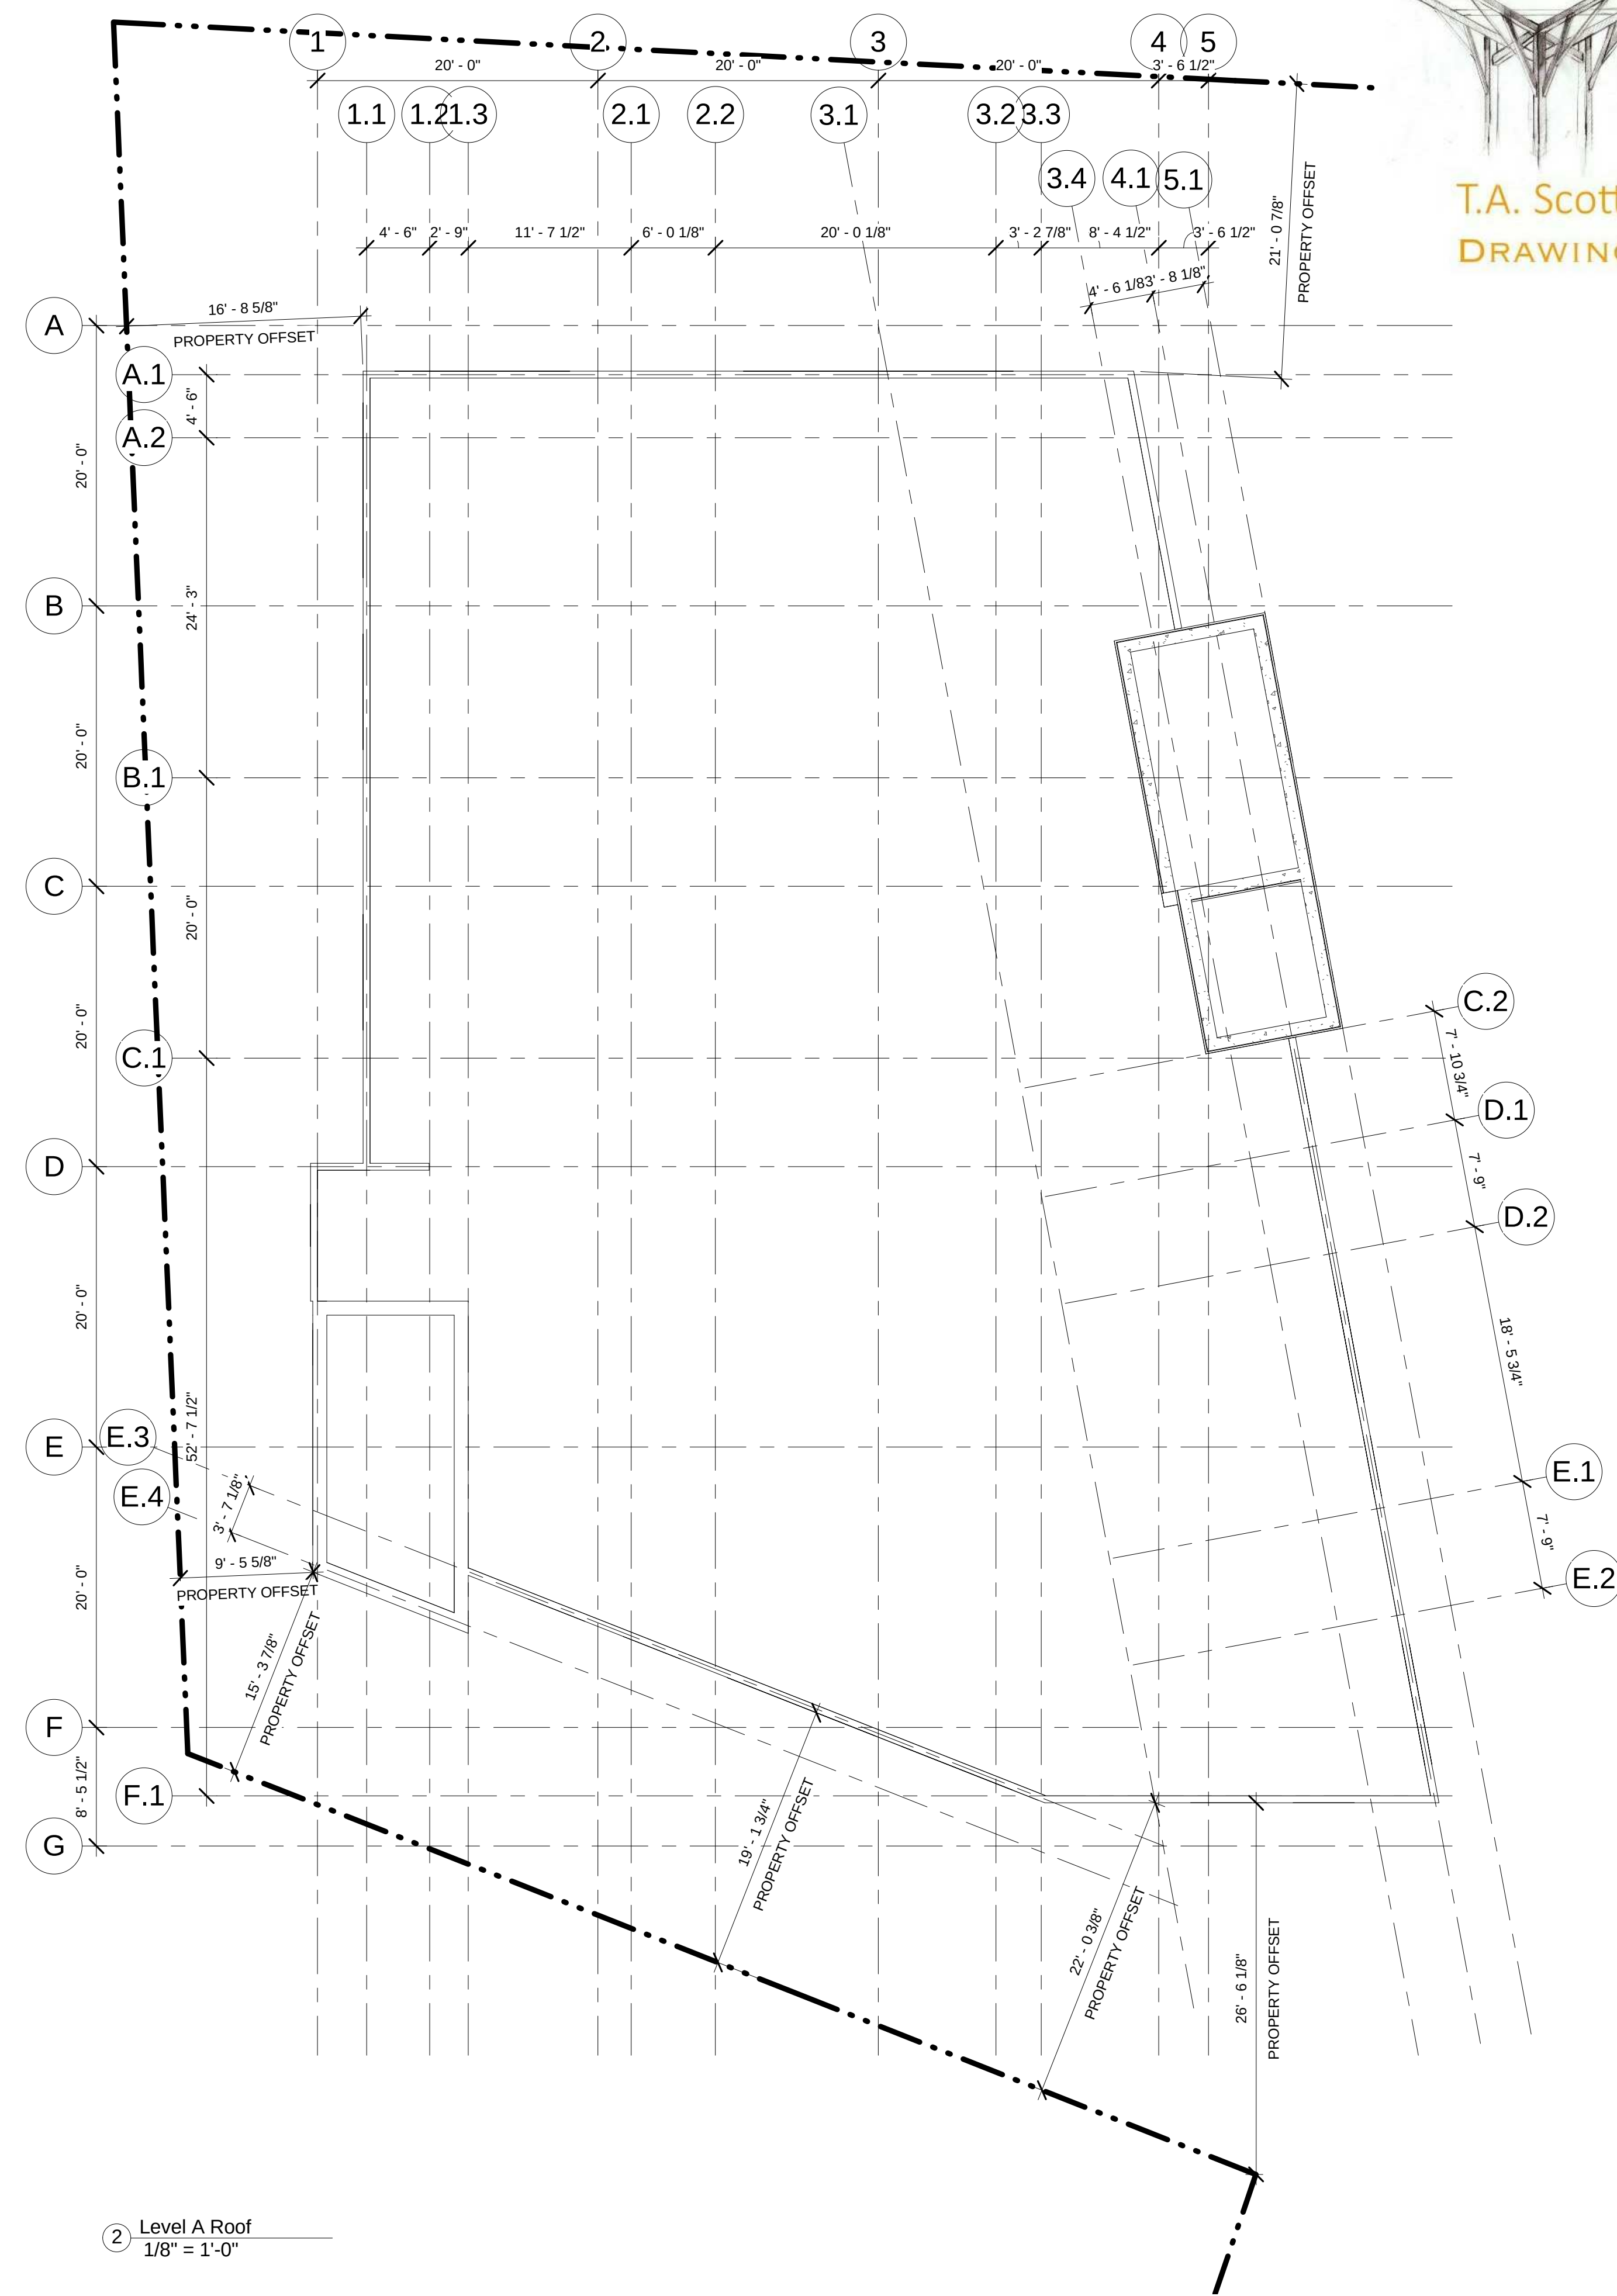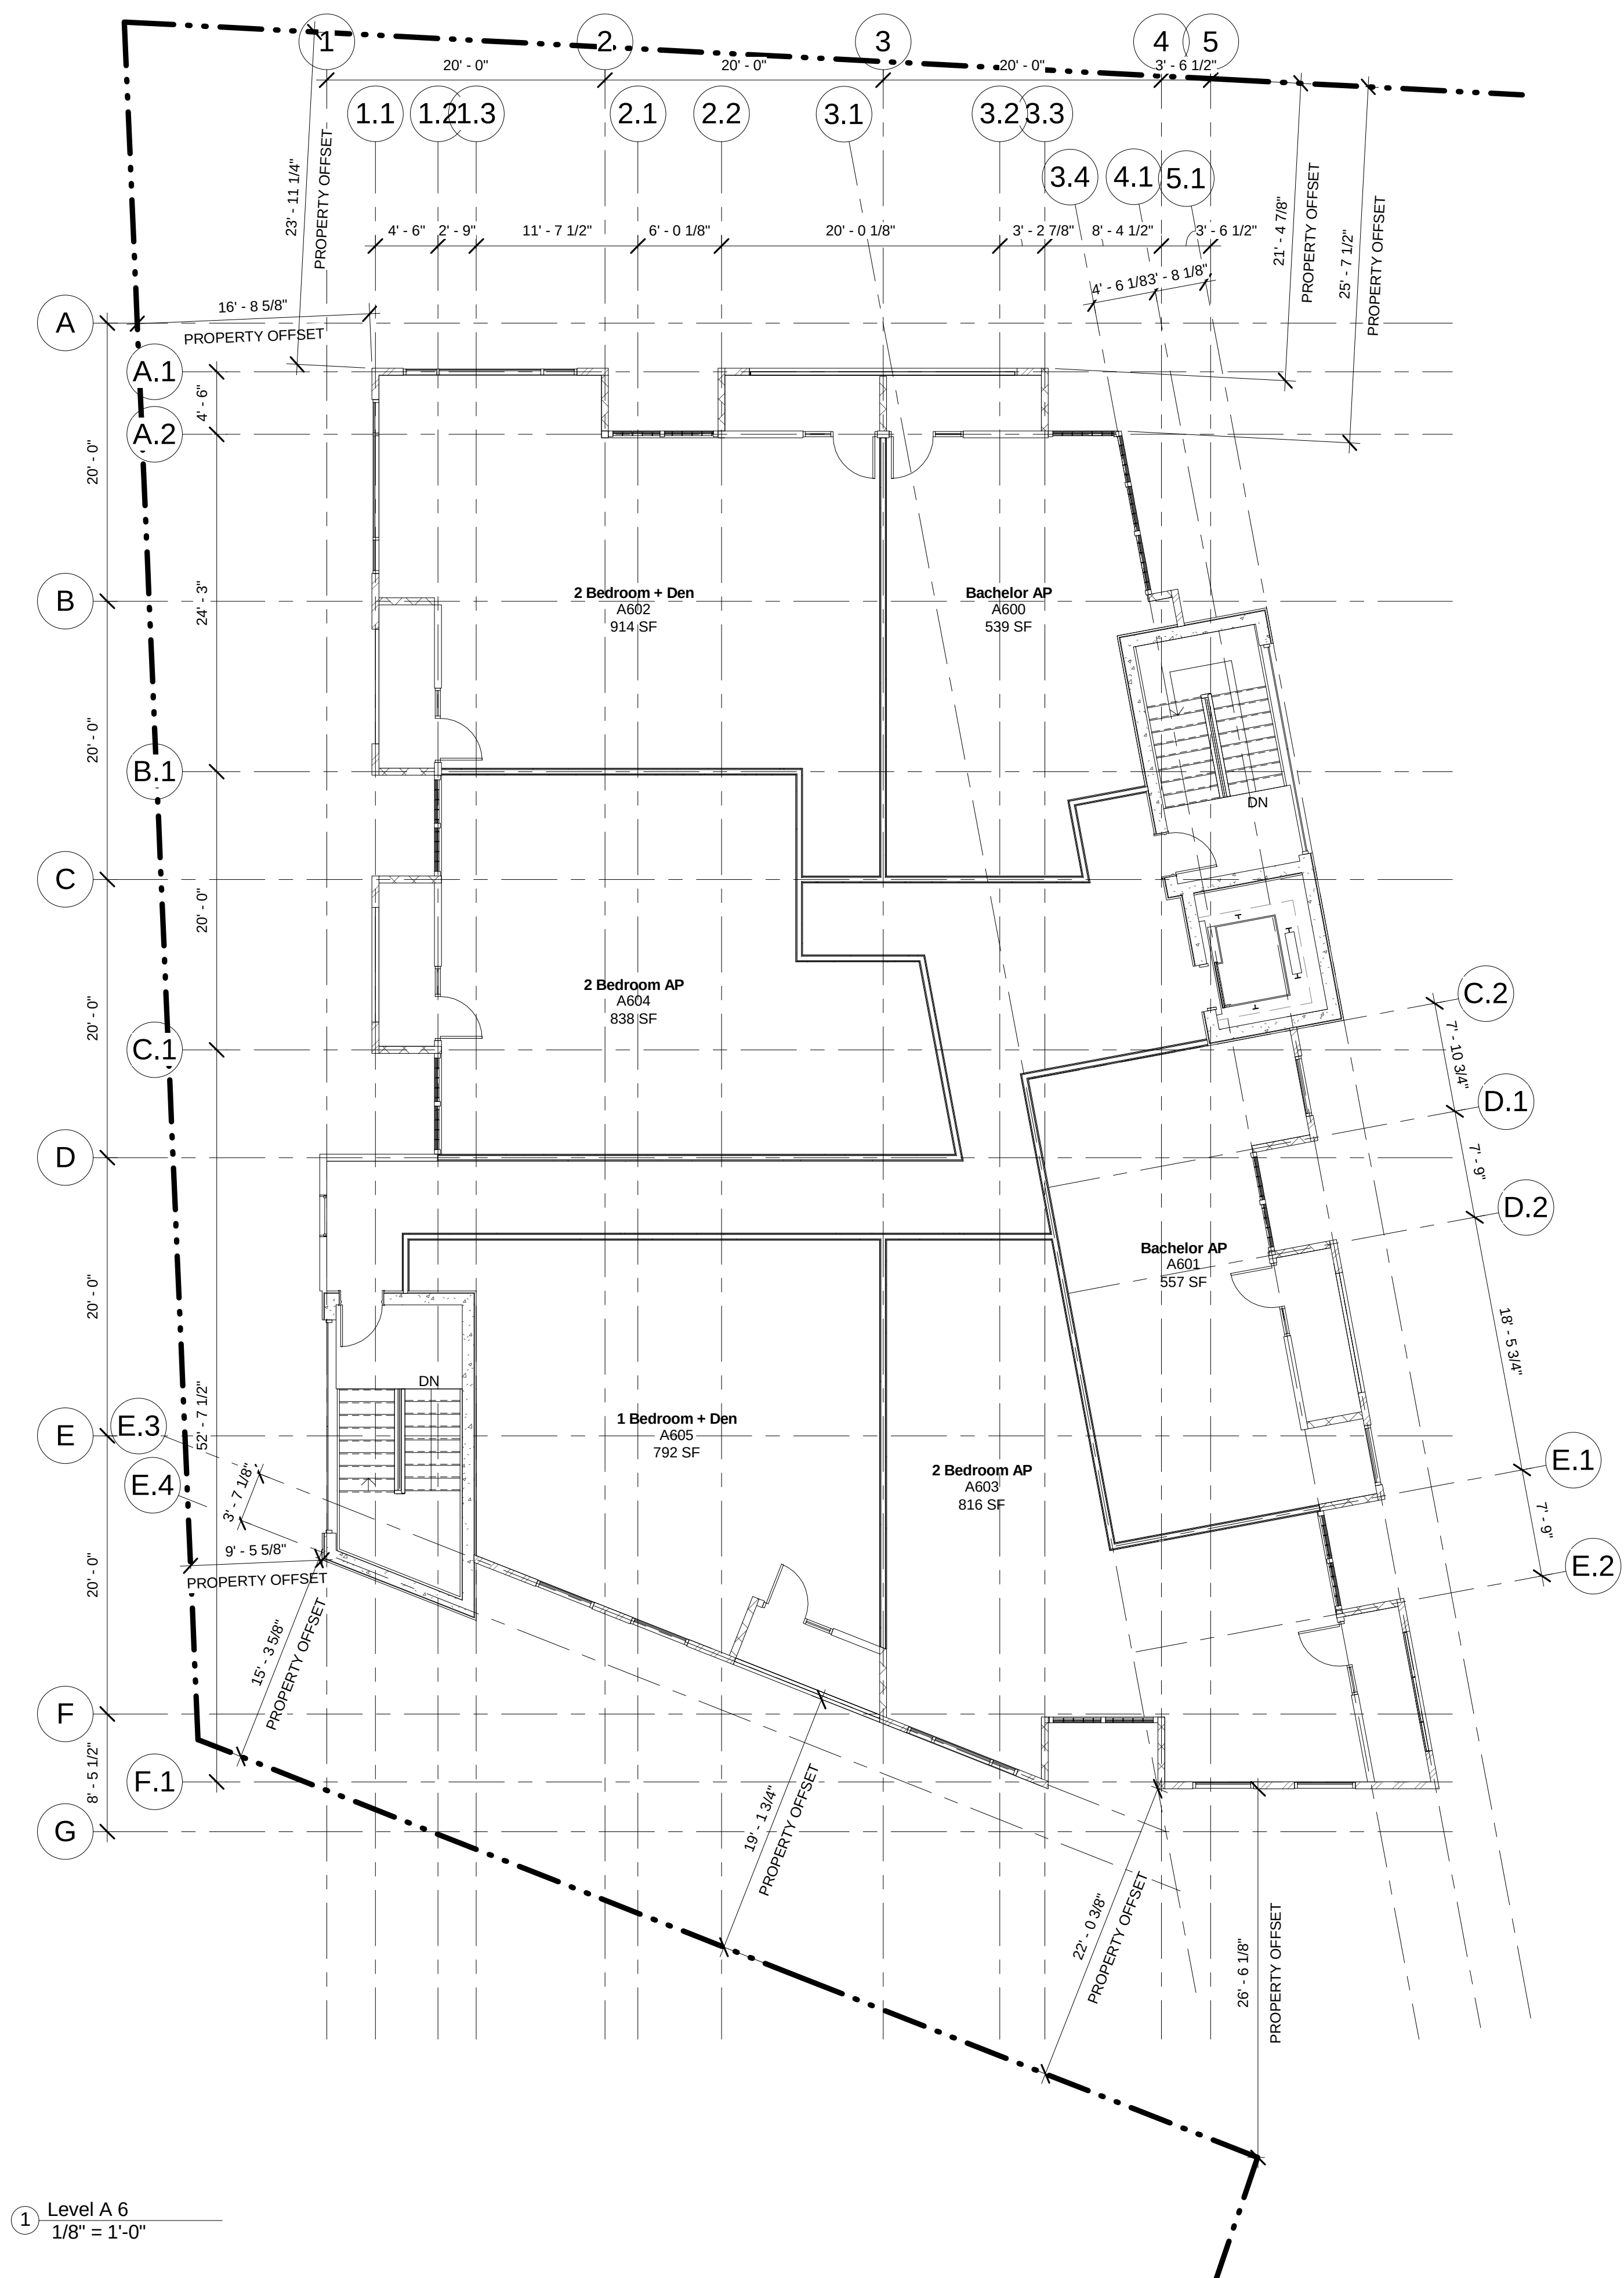

T.A. Scott ARCHITECTURE + DESIGN
DRAWING INSPIRATION

[illegible]

No.	Description	Date
Revision Schedule		


PORTLAND ST.
- CHANDLER

LEVEL 6 & ROOF FLOOR PLANS


Project Number	17-073
Date	2018.11.09
Drawn By	HA
Checked By	TAS

A-A104

Scale	1/8" = 1'-0"
-------	--------------

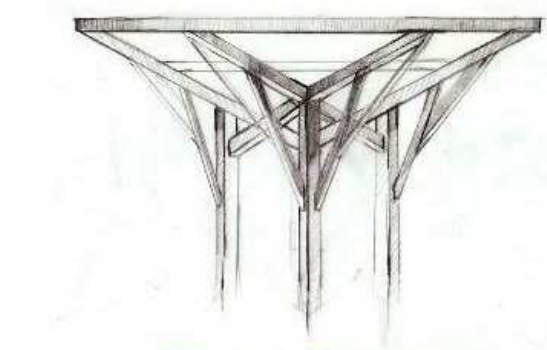

T.A. Scott ARCHITECTURE + DESIGN
DRAWING INSPIRATION

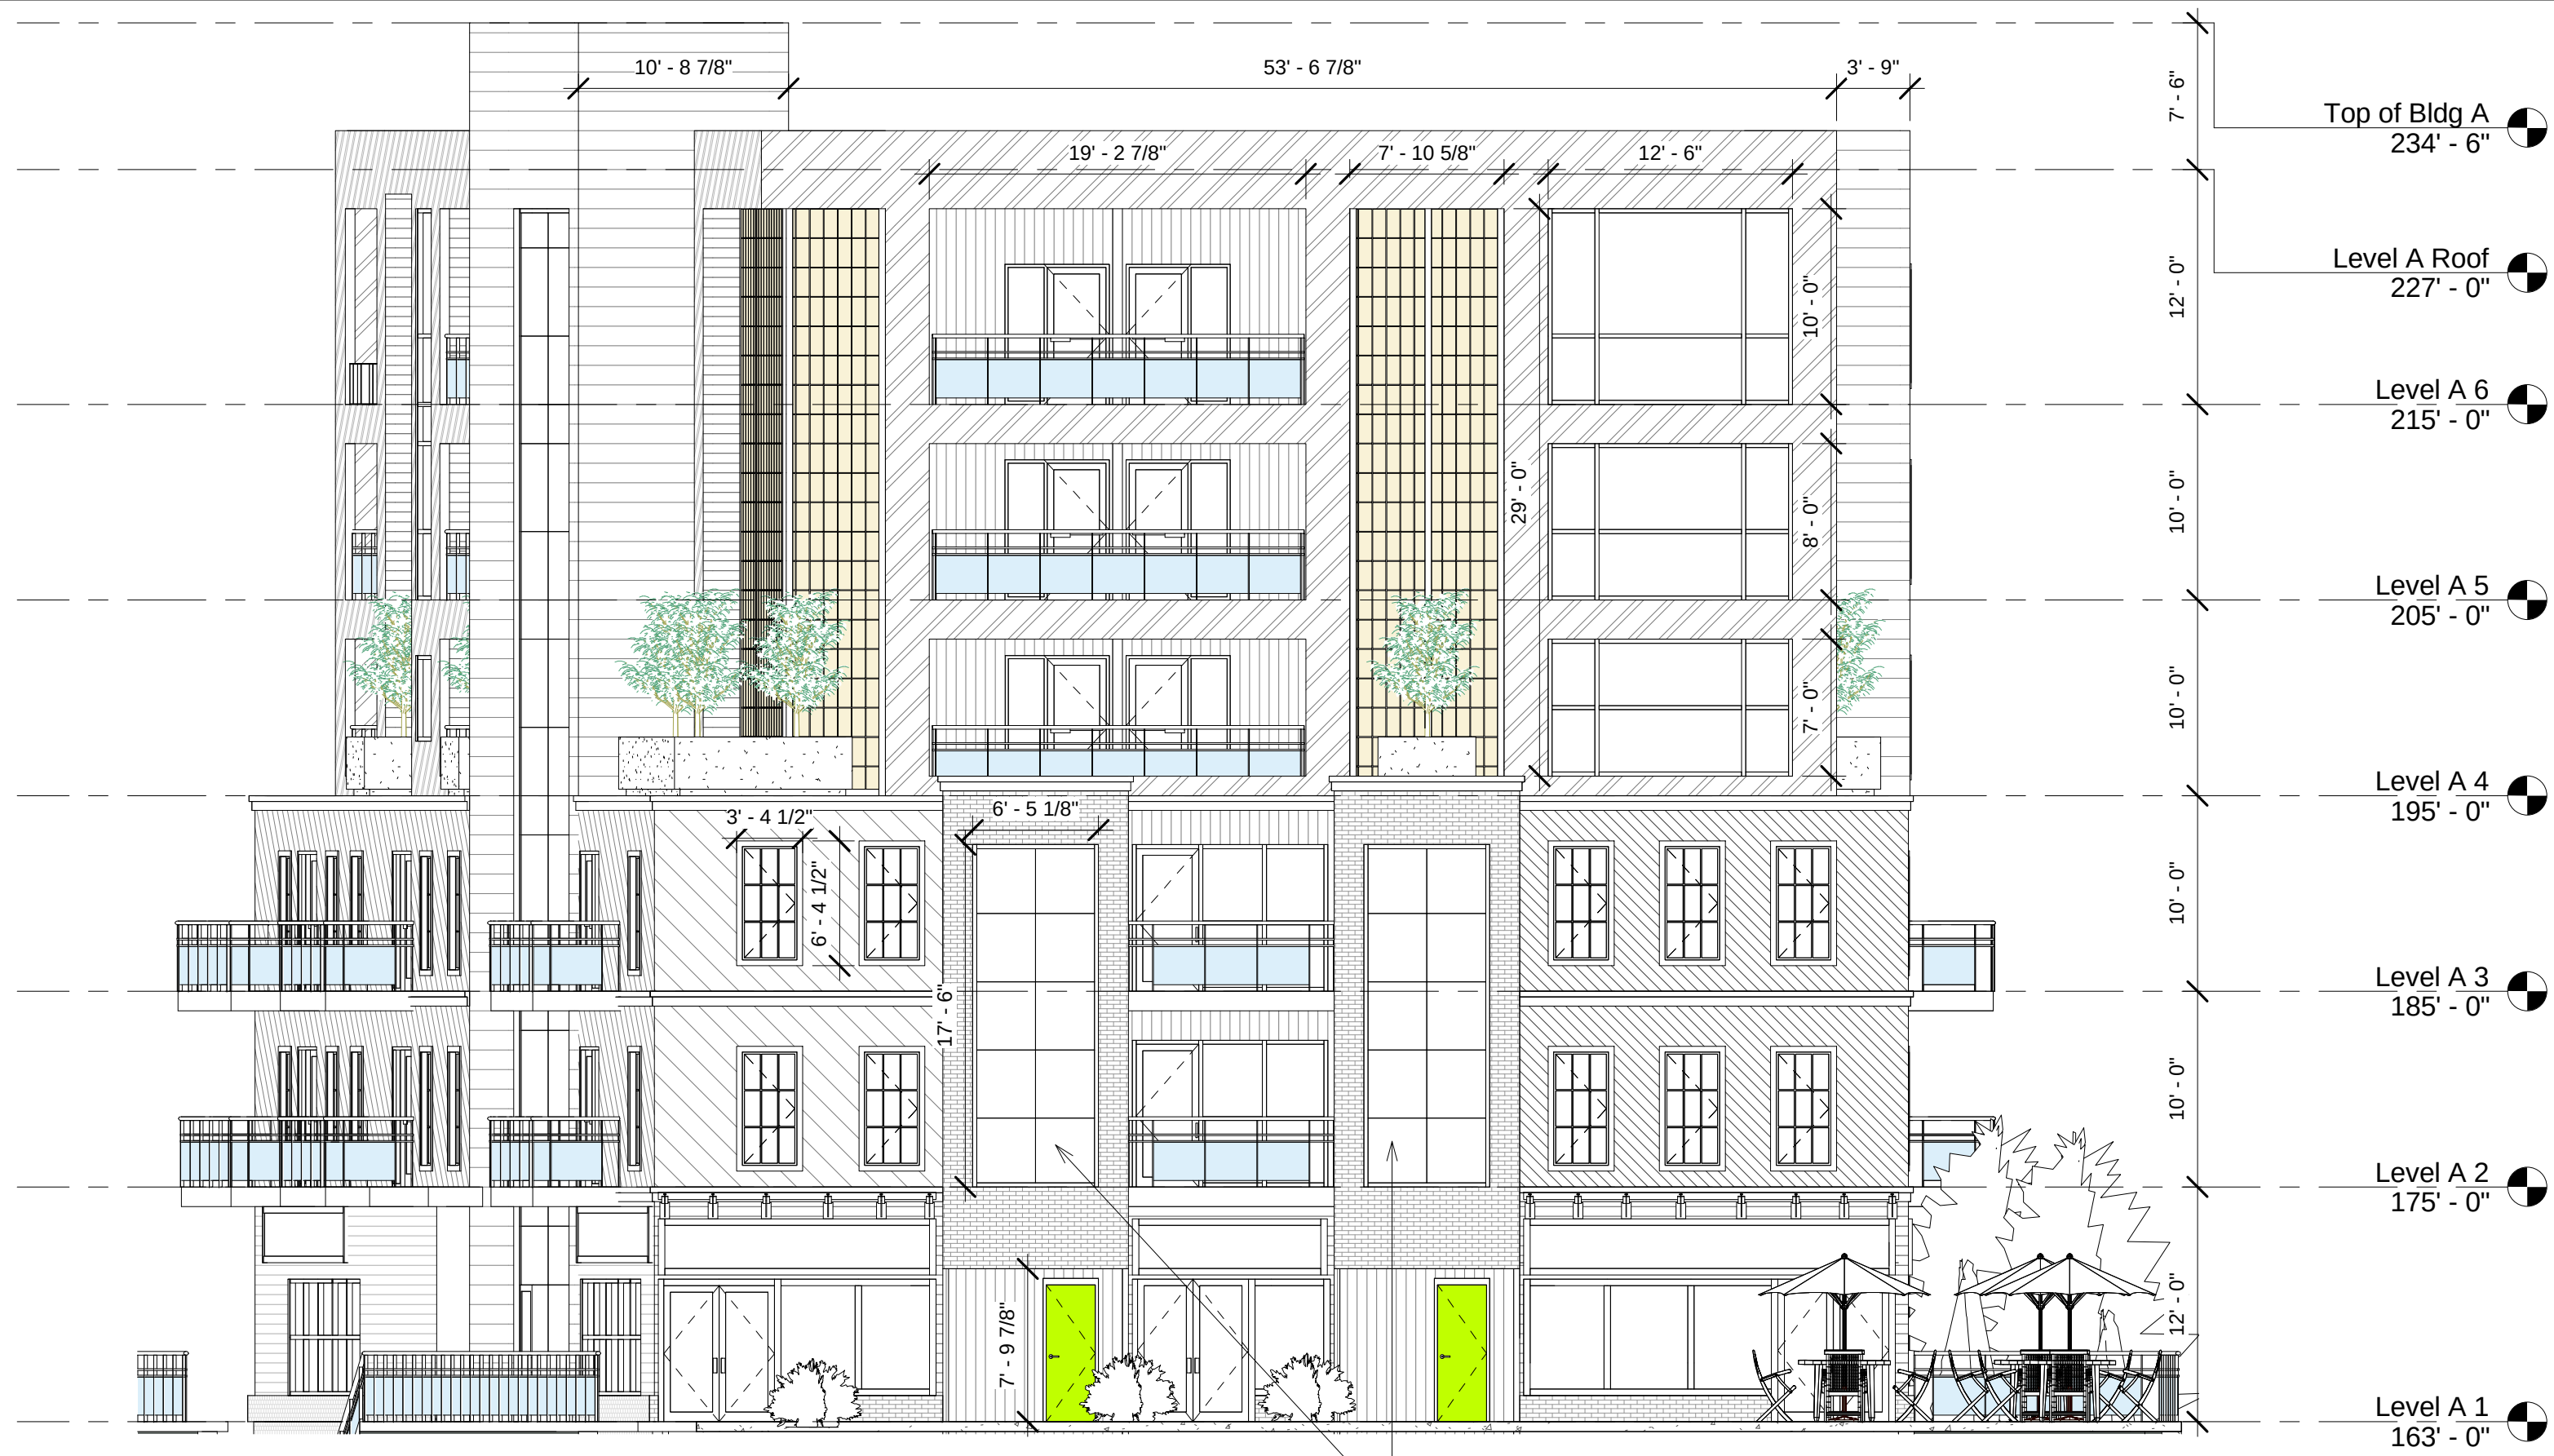

1 Elevation A North
1/8" = 1'-0"



EXTERIOR FINISHES:

- GREY BRICK
- BLACK CORRUGATED METAL
- INSUL. METAL PANEL AGWAY - BONE WHITE
- INSUL. METAL PANEL AGWAY - REGRENT GREY
- INSUL. METAL PANEL AGWAY - SLATE BLUE
- INSUL. METAL PANEL AGWAY - CHARCOAL FUSAIN
- INSUL. METAL PANEL LUX - WOOD GRAINS / SADDLE
- MIX OF INSUL. METAL PANEL LUX - WOOD GRAINS / DRIFTWOOD & WHITE OAK
- INSUL. METAL PANEL PRODEMA - ICE GREY
- KALWALL TRANSLUCENT PANEL - WHITE
- GLASS
- GLASS RAILING / PACIFICA GLASS - TINTED BLUE
- GLASS SPANDREL PANEL
- LIME GREEN PAINTED DOORS

Building Materials & Colours
1/4" = 1'-0"

2 Elevation A West
1/8" = 1'-0"

1	ISSUED FOR DEVELOPMENT AGREEMENT	2018.11.09
No.	Description	Date
Issue Schedule		

No.	Description	Date
Revision Schedule		


PORTLAND ST.
- CHANDLER

NORTH & WEST
ELEVATIONS


Project Number 17-073
Date 2018.11.09
Drawn By HA
Checked By TAS

A-A200


Scale As indicated

 

- Building Materials & Colours
1/4" = 1'-0"

 

Project Number	17-073
Date	2018.11.09
Drawn By	HA
Checked By	TAS
A-A201	
Scale	As indicated

 [illegible]

No.	Description	Date
Revision Schedule		



PORTLAND ST. - CHANDLER

BASEMENT LEVEL 2 FLOOR PLAN

Project Number	17-073
Date	2018.11.09
Drawn By	HA
Checked By	TAS

B-A100

Scale	$1/8" = 1'-0"$
-------	----------------

  

No.	Description	Date
Revision Schedule		




PORTLAND ST.
- CHANDLER

LEVEL 1 & BASEMENT 1 FLOOR PLANS

Project Number	17-073
Date	2018.11.09
Drawn By	HA
Checked By	TAS

B-A101

Scale	$1/8" = 1'-0"$
-------	----------------

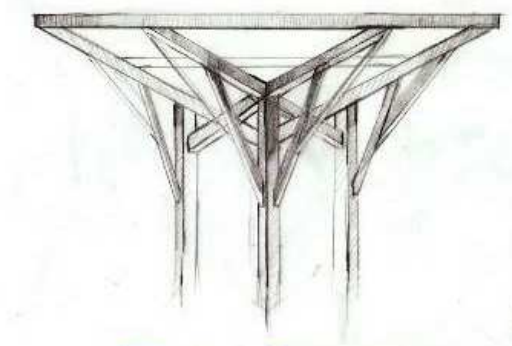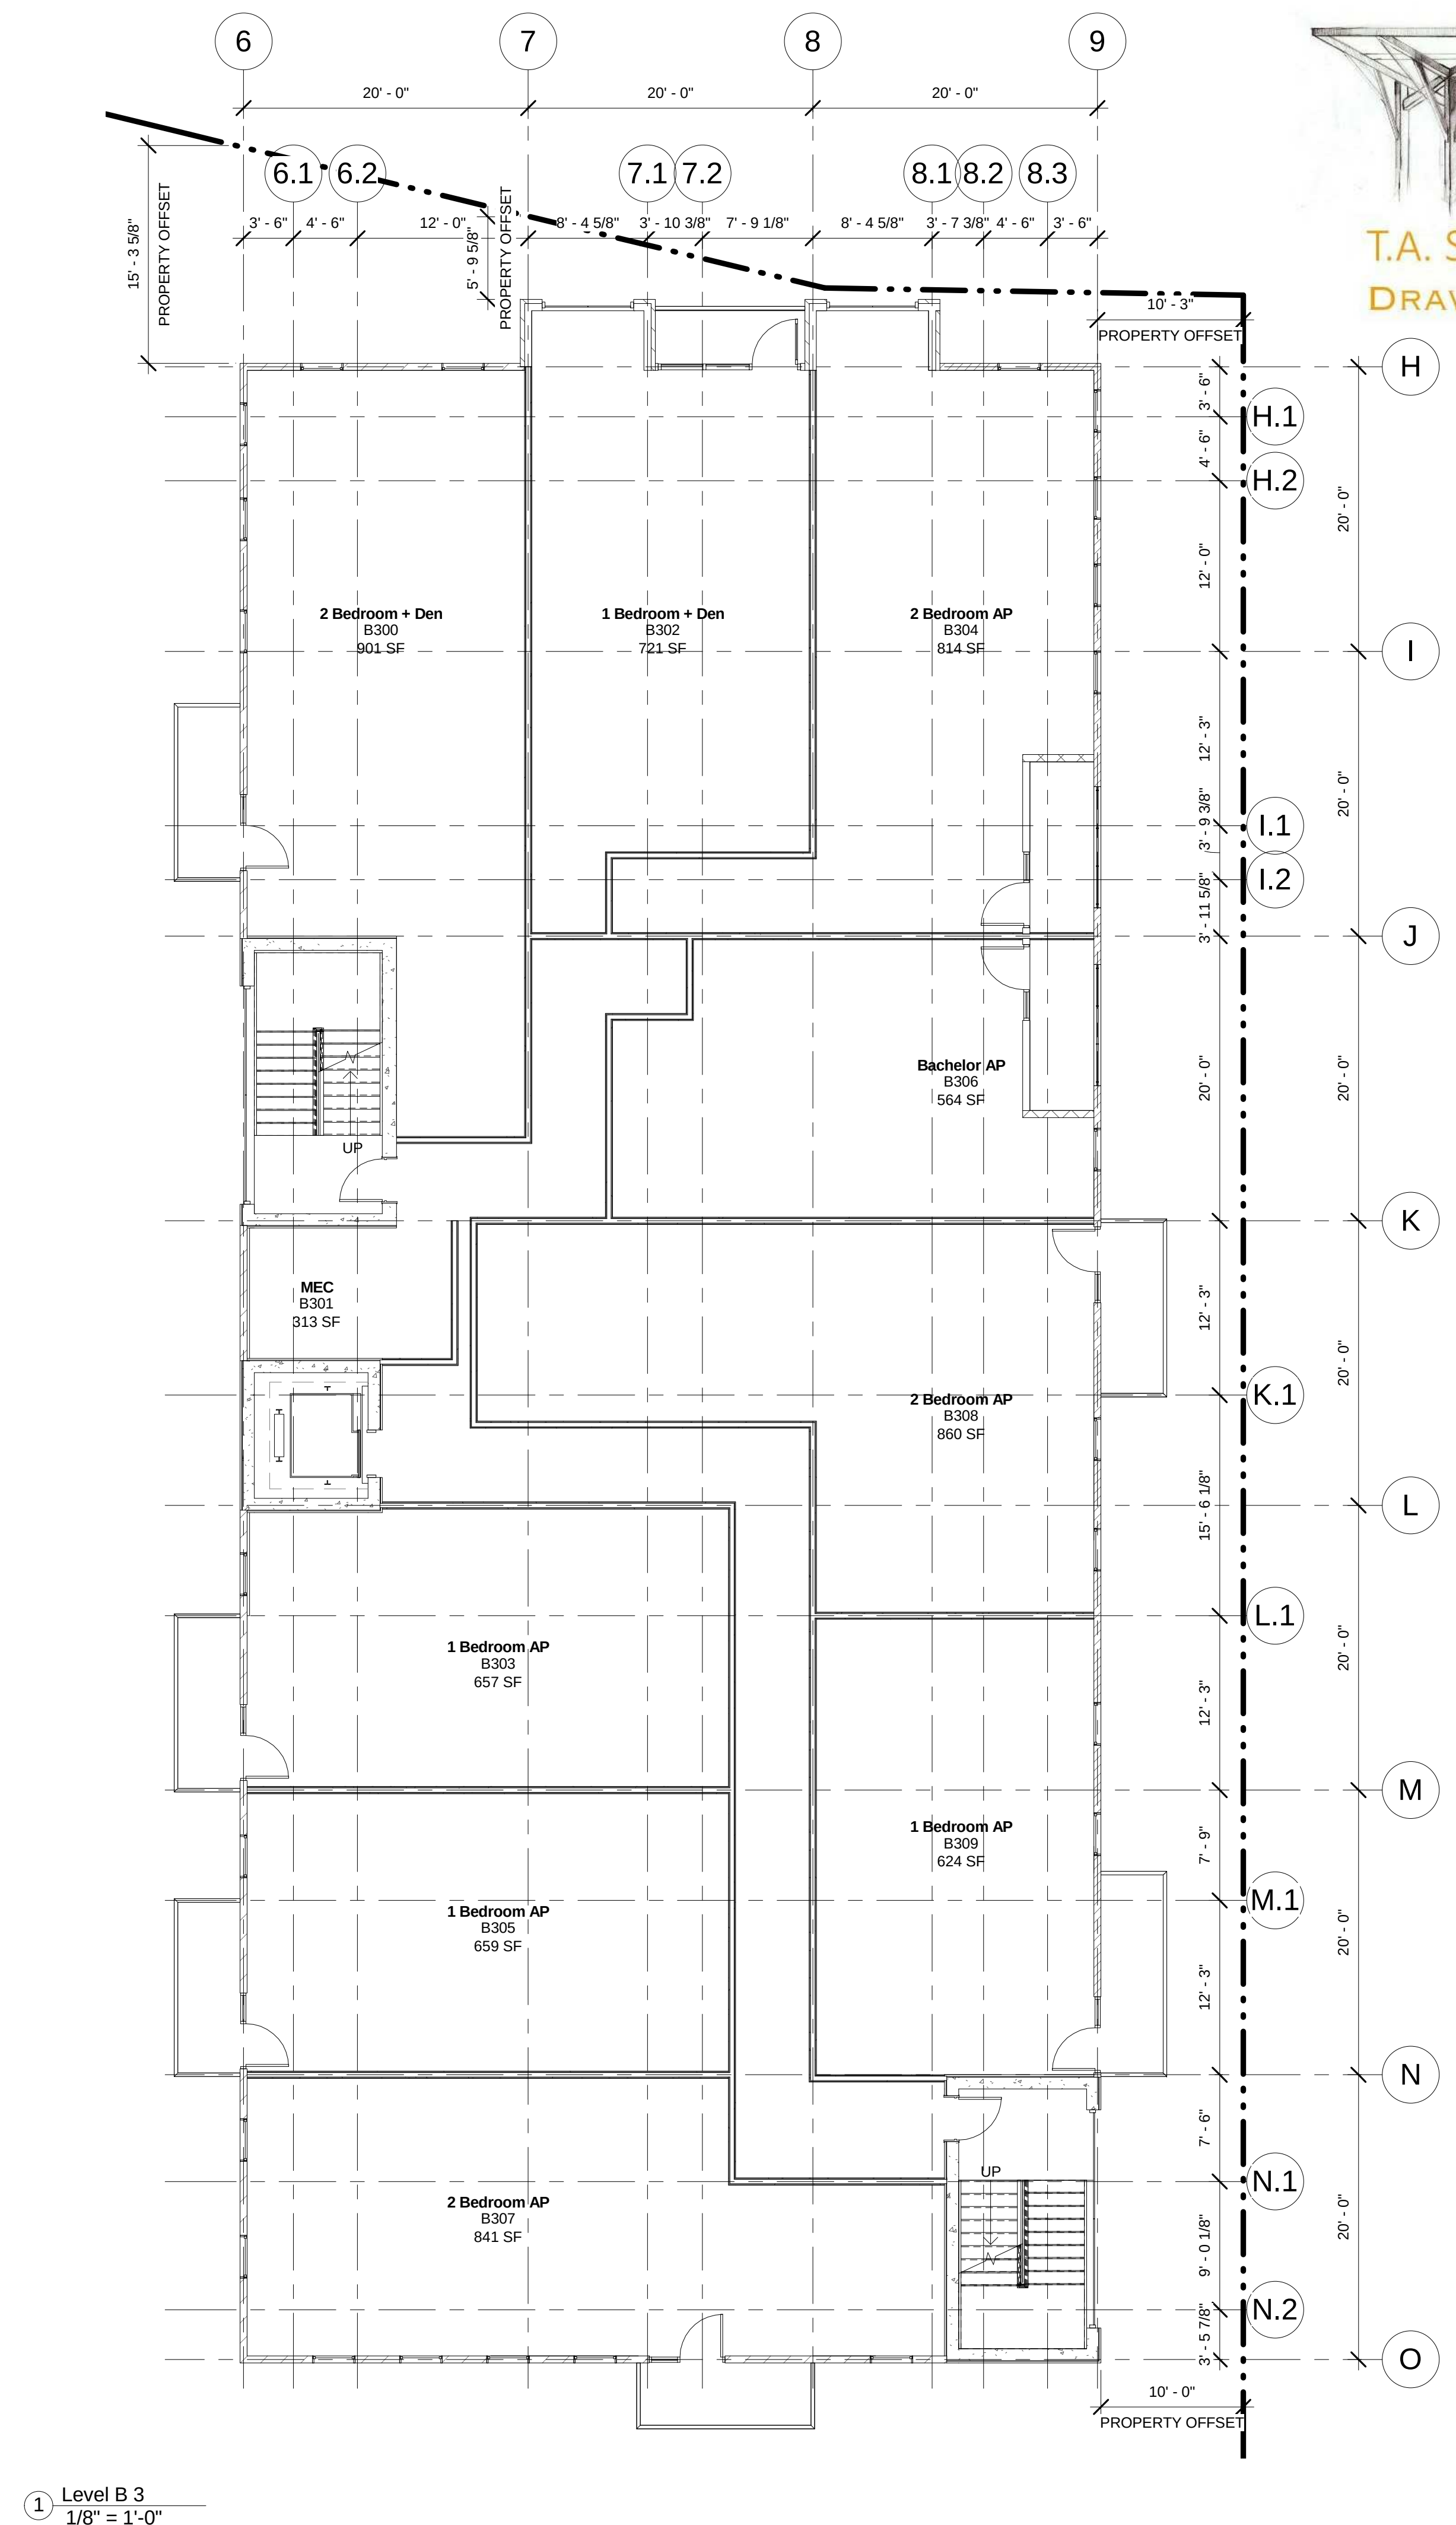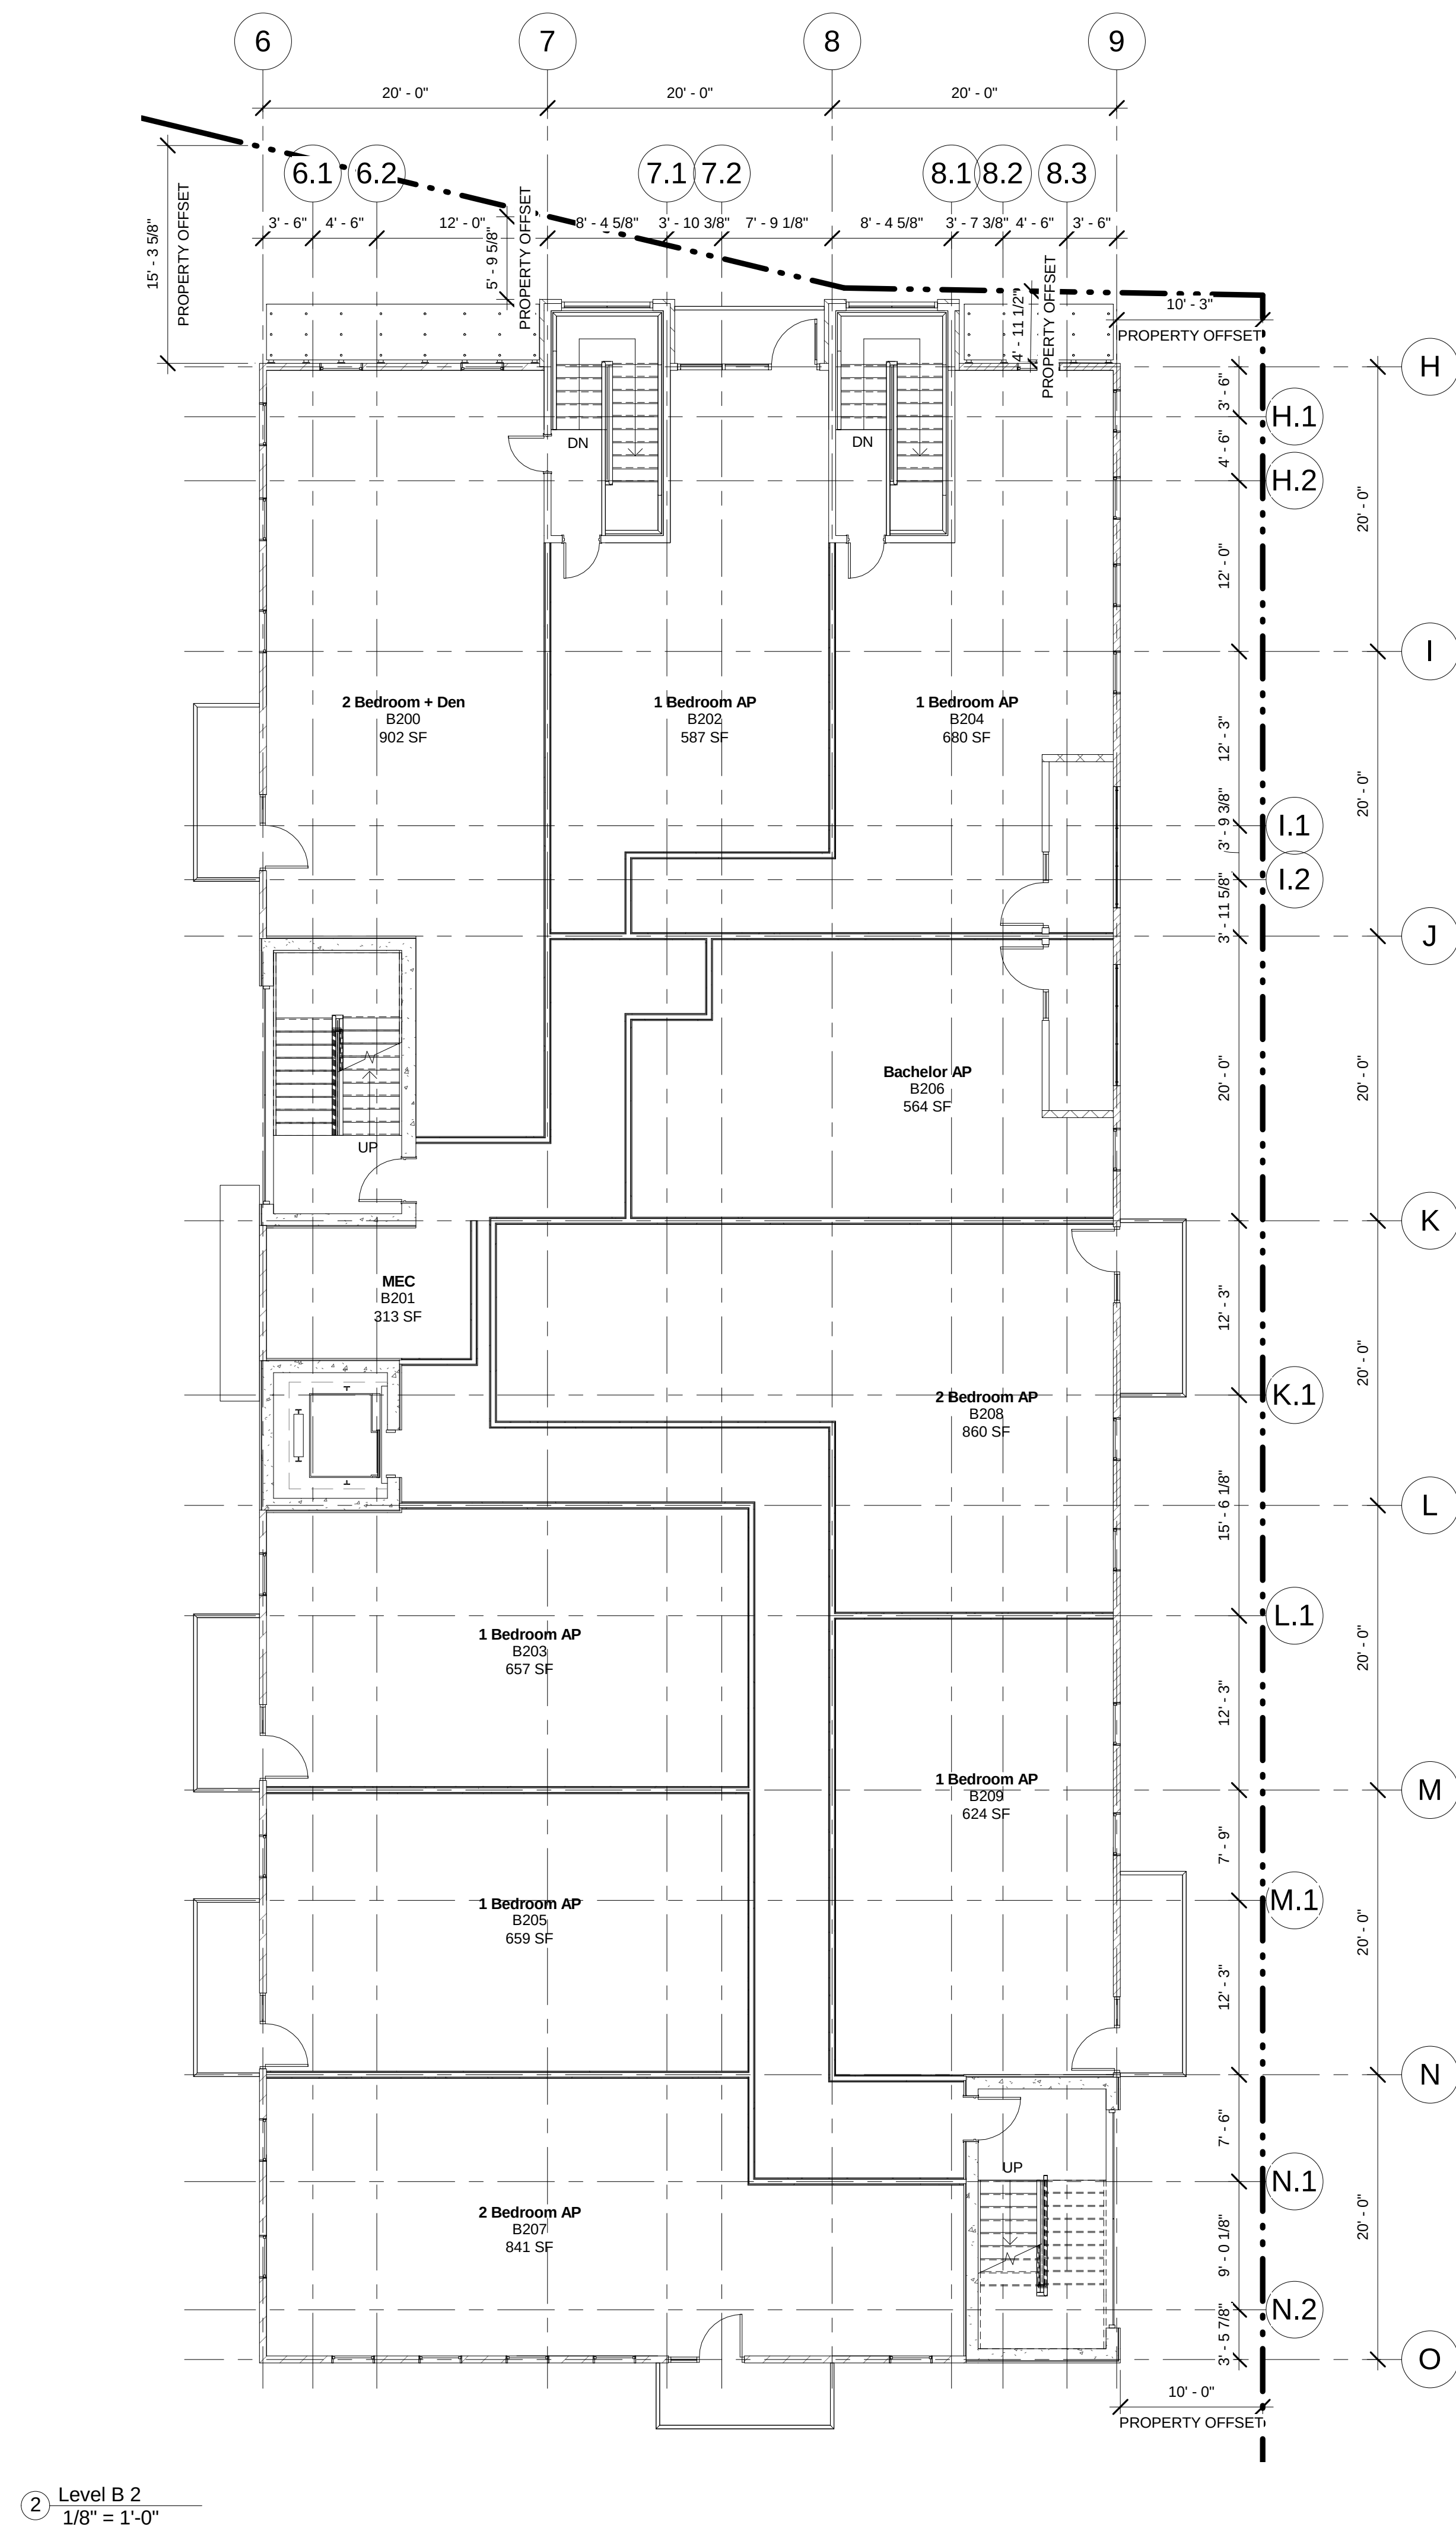

1	ISSUED FOR DEVELOPMENT AGREEMENT	2018.11.09
No.	Description	Date
Issue Schedule		

No.	Description	Date
Revision Schedule		



PORTLAND ST.
- CHANDLER

LEVEL 2 & 3 FLOOR PLANS

Project Number	17-073
Date	2018.11.09
Drawn By	HA
Checked By	TAS

B-A102

Scale	1/8" = 1'-0"
-------	--------------

 
 


No.	Description	Date
Revision Schedule		

LEVEL 4 & 5 FLOOR PLANS

B-A103

Scale	1/8" = 1'-0"
-------	--------------

  

No.	Description	Date
Revision Schedule		


PORTLAND ST.
- CHANDLER

LEVEL 6 & ROOF FLOOR PLANS


Project Number	17-073
Date	2018.11.09
Drawn By	HA
Checked By	TAS

B-A104

Scale	1/8" = 1'-0"
-------	--------------

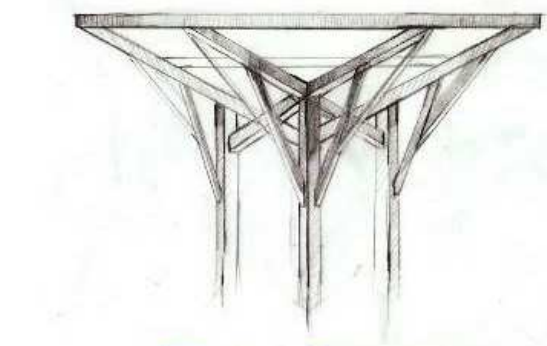

T.A. Scott ARCHITECTURE + DESIGN
DRAWING INSPIRATION

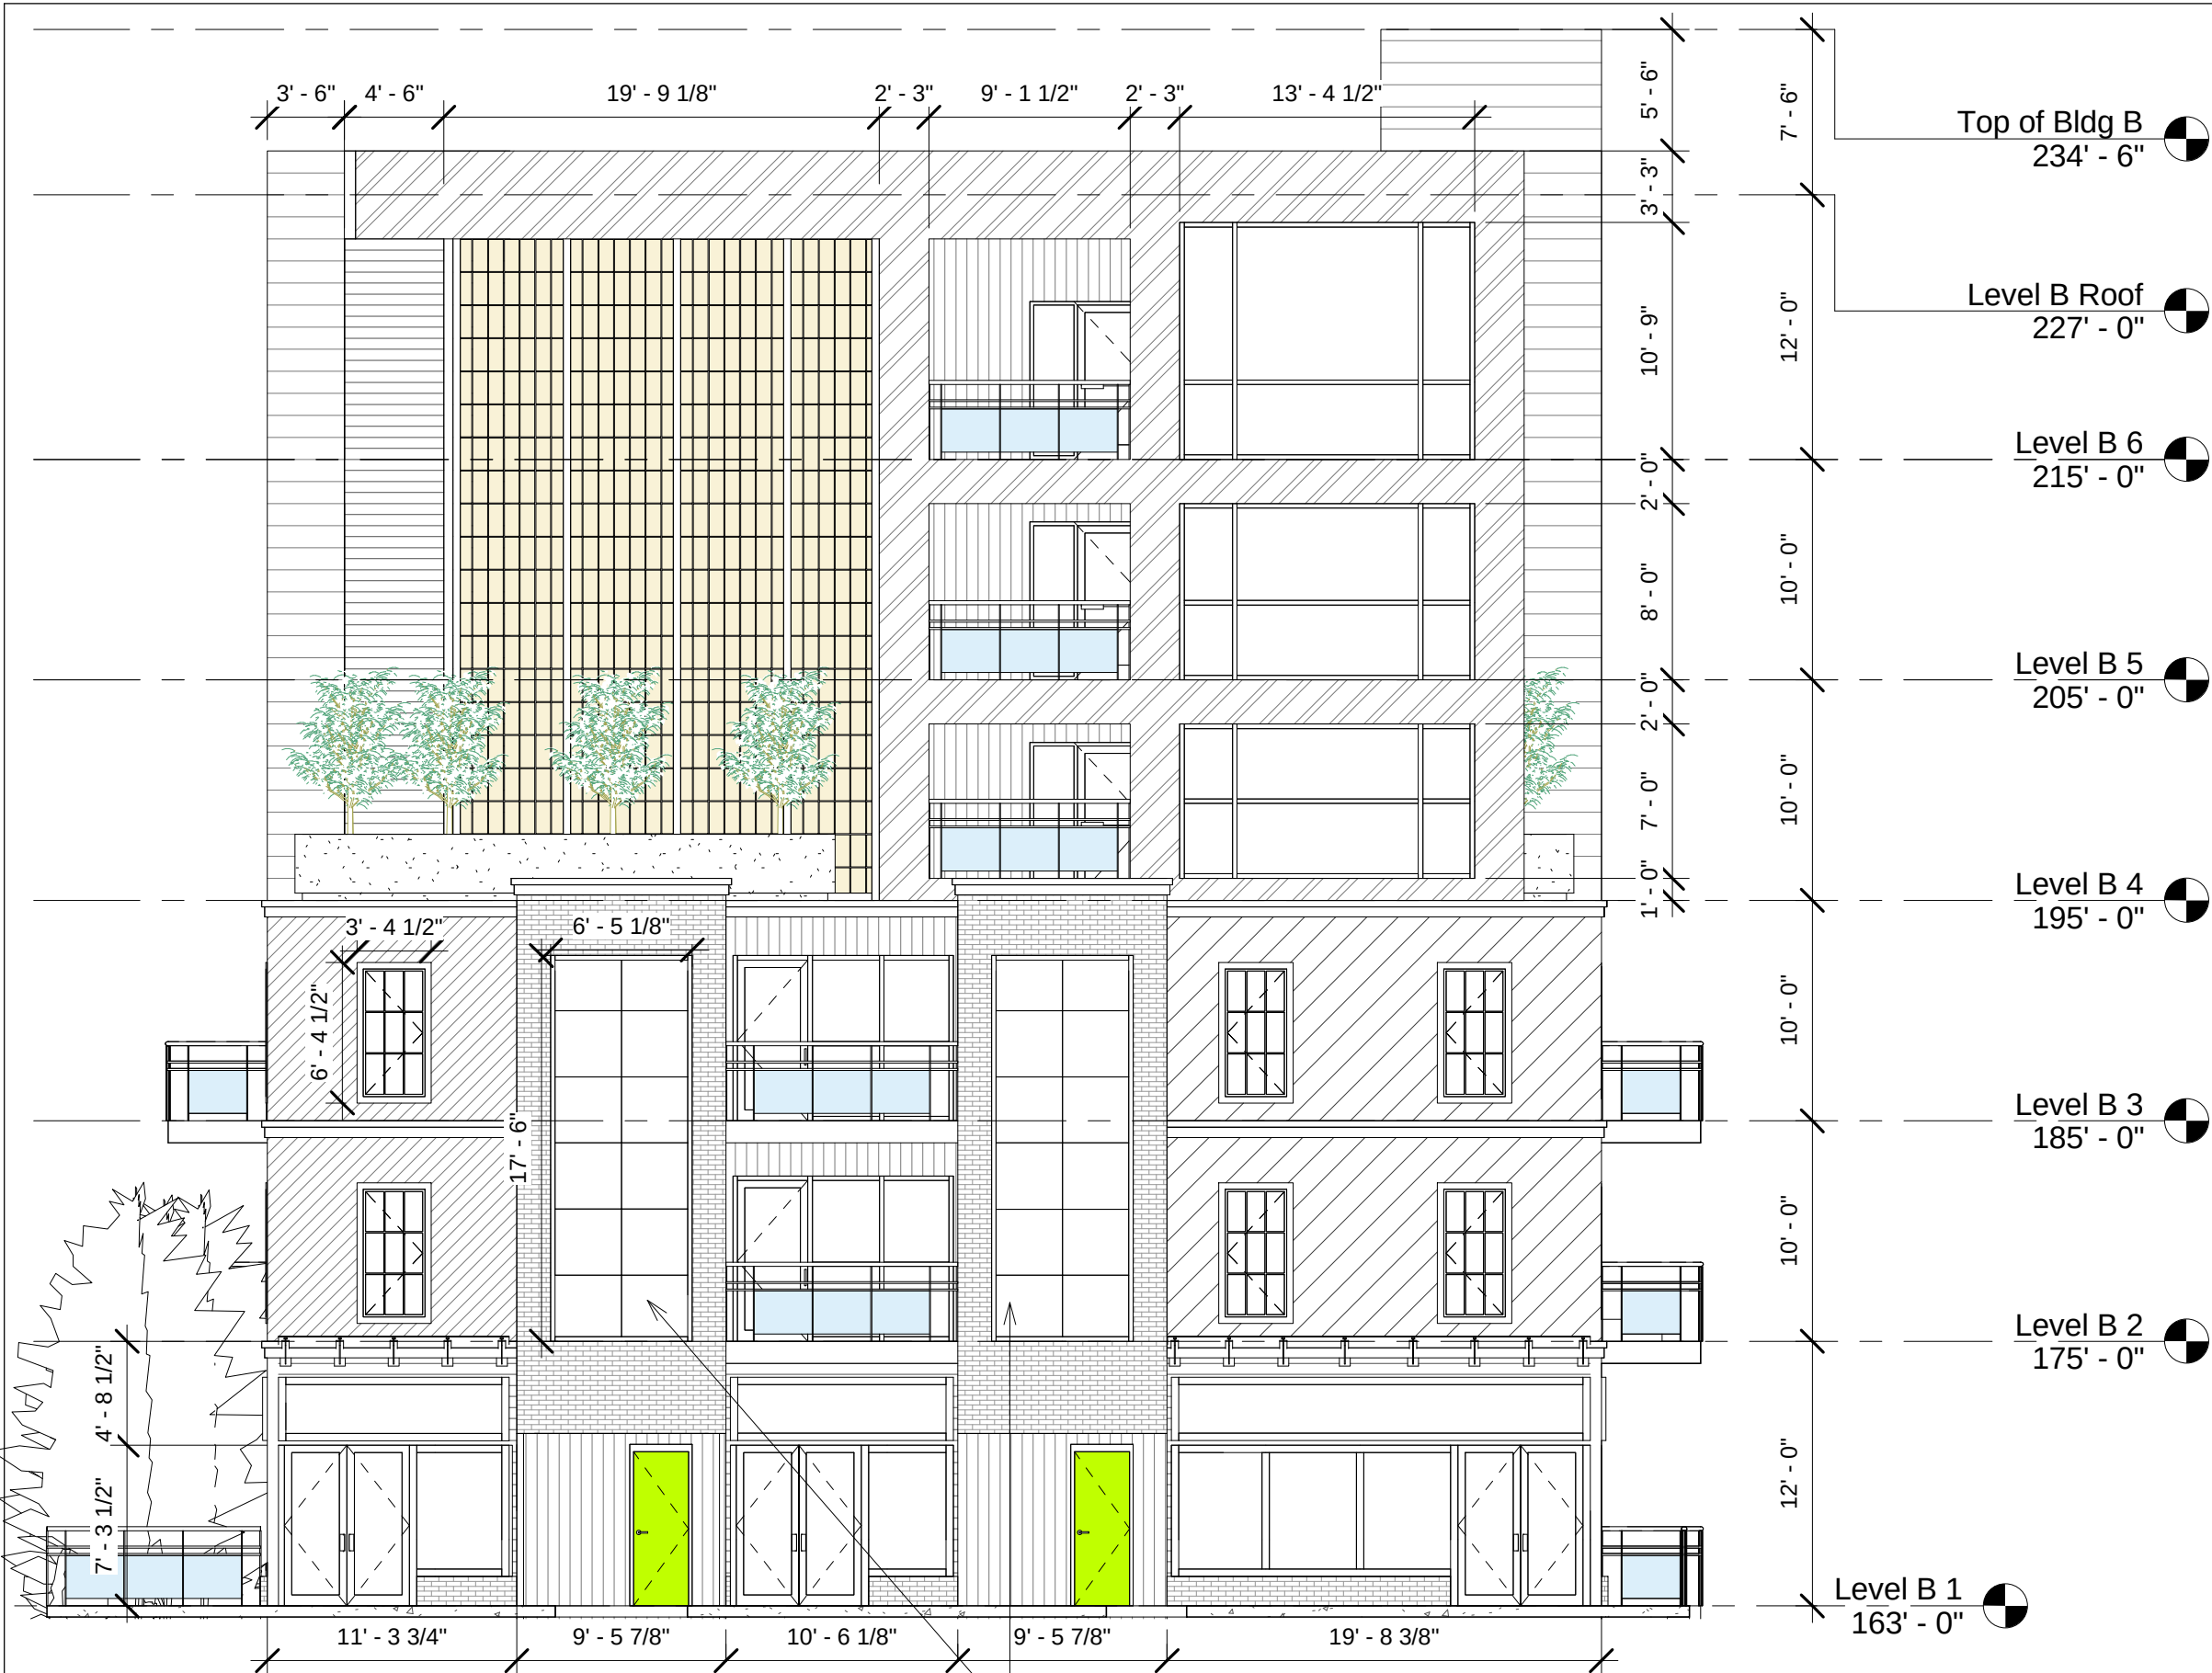

1 Elevation B North
1/8" = 1'-0"



EXTERIOR FINISHES:

- GREY BRICK
- BLACK CORRUGATED METAL
- INSUL. METAL PANEL AGWAY - BONE WHITE
- INSUL. METAL PANEL AGWAY - REGRENT GREY
- INSUL. METAL PANEL AGWAY - SLATE BLUE
- INSUL. METAL PANEL AGWAY - CHARCOAL FUSAIN
- INSUL. METAL PANEL LUX - WOOD GRAINS / SADDLE
- MIX OF INSUL. METAL PANEL LUX - WOOD GRAINS / DRIFTWOOD & WHITE OAK
- INSUL. METAL PANEL PRODEMA - ICE GREY
- KALWALL TRANSLUCENT PANEL - WHITE
- GLASS
- GLASS RAILING / PACIFICA GLASS - TINTED BLUE
- GLASS SPANDREL PANEL
- LIME GREEN PAINTED DOORS

Building Materials & Colours
1/4" = 1'-0"

3 Elevation B West
1/8" = 1'-0"

1	ISSUED FOR DEVELOPMENT AGREEMENT	2018.11.09
No.	Description	Date
	Issue Schedule	

No.	Description	Date
	Revision Schedule	


PORTLAND ST.
- CHANDLER

NORTH & WEST
ELEVATIONS


Project Number 17-073
Date 2018.11.09
Drawn By HA
Checked By TAS

B-A200


Scale As indicated

 

- EXTERIOR FINISHES:

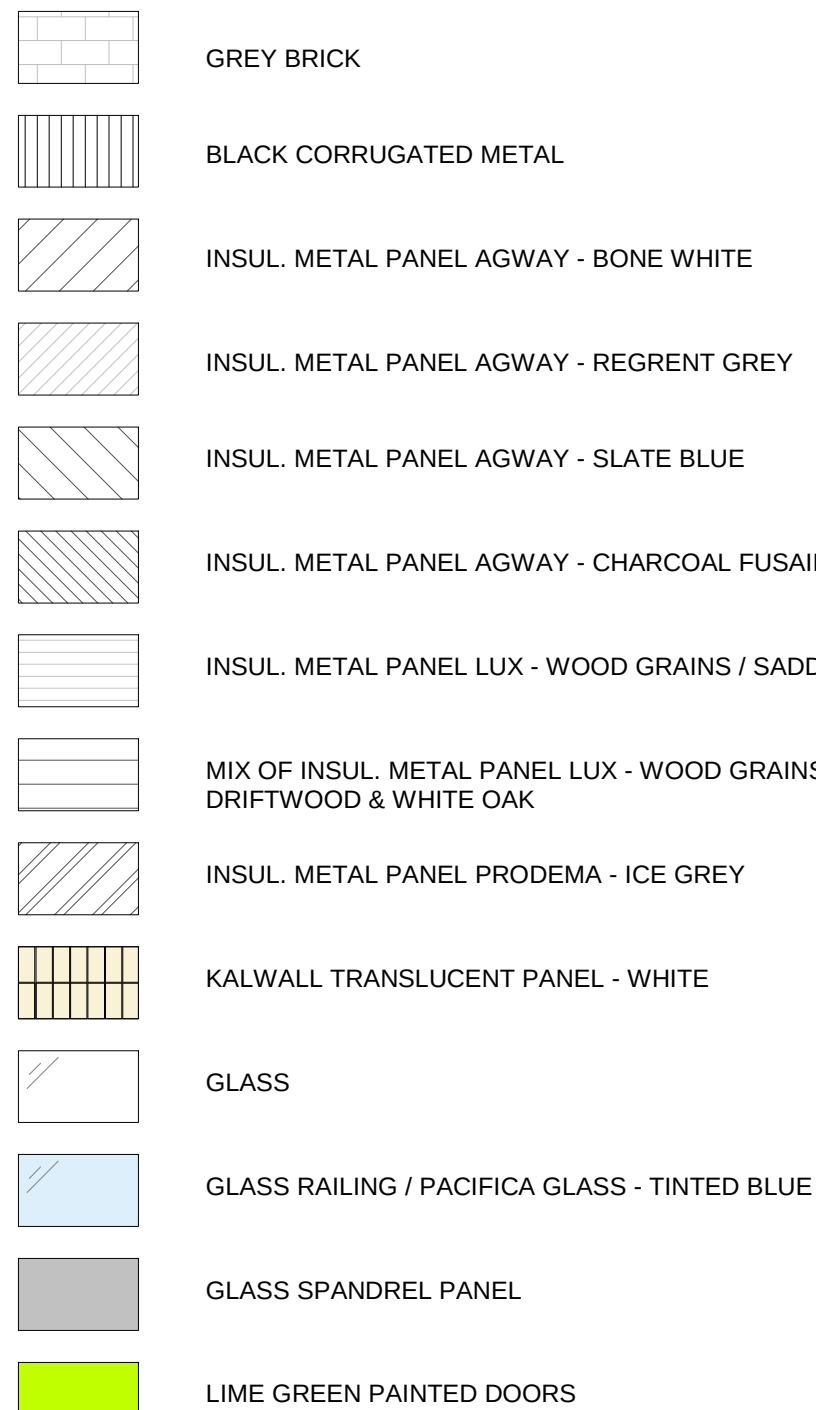

○ Building Materials & Colours
1/4" = 1'-0"

 


1	ISSUED FOR DEVELOPMENT AGREEMENT	2018.11.09
No.	Description	Date
Issue Schedule		

No.	Description	Date
Revision Schedule		

PORTLAND ST.
- CHANDLER

SOUTH & EAST ELEVATIONS

Project Number	17-073
Date	2018.11.09
Drawn By	HA
Checked By	TAS
B-A201	
Scale	As indicated

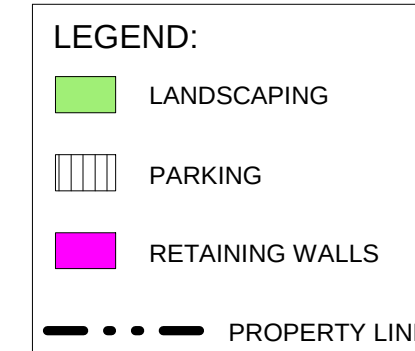


1	ISSUED FOR DEVELOPMENT AGREEMENT	2018.11.09
No.	Description	Date
Issue Schedule		

No.	Description	Date
Revision Schedule		


BASEMENT LEVEL FLOOR PLAN

C-A100

Scale	$1/8" = 1'-0"$
-------	----------------

 

PORTLAND ST. - CHANDLER	
LEVEL 1 FLOOR PLAN	
Project Number	17-073
Date	2018.11.09
Drawn By	HA
Checked By	TAS
C-A101	
Scale	1/8" = 1'-0"

 

No.	Description	Date
Revision Schedule		


PORTLAND ST.
- CHANDLER

LEVEL 2 FLOOR PLAN

Project Number	17-073
Date	2018.11.09
Drawn By	HA
Checked By	TAS

C-A102

Scale	$1/8" = 1'-0"$
-------	----------------

 


No.	Description	Date
Revision Schedule		

LEVEL 3 FLOOR PLAN


Project Number	17-073
Date	2018.11.09
Drawn By	HA
Checked By	TAS

C-A103

Scale	1/8" = 1'-0"
-------	--------------

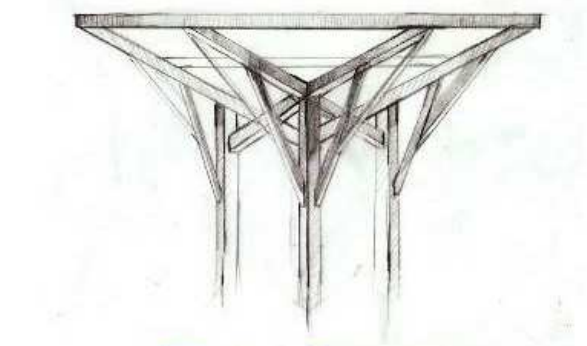

T.A. Scott ARCHITECTURE + DESIGN
DRAWING INSPIRATION

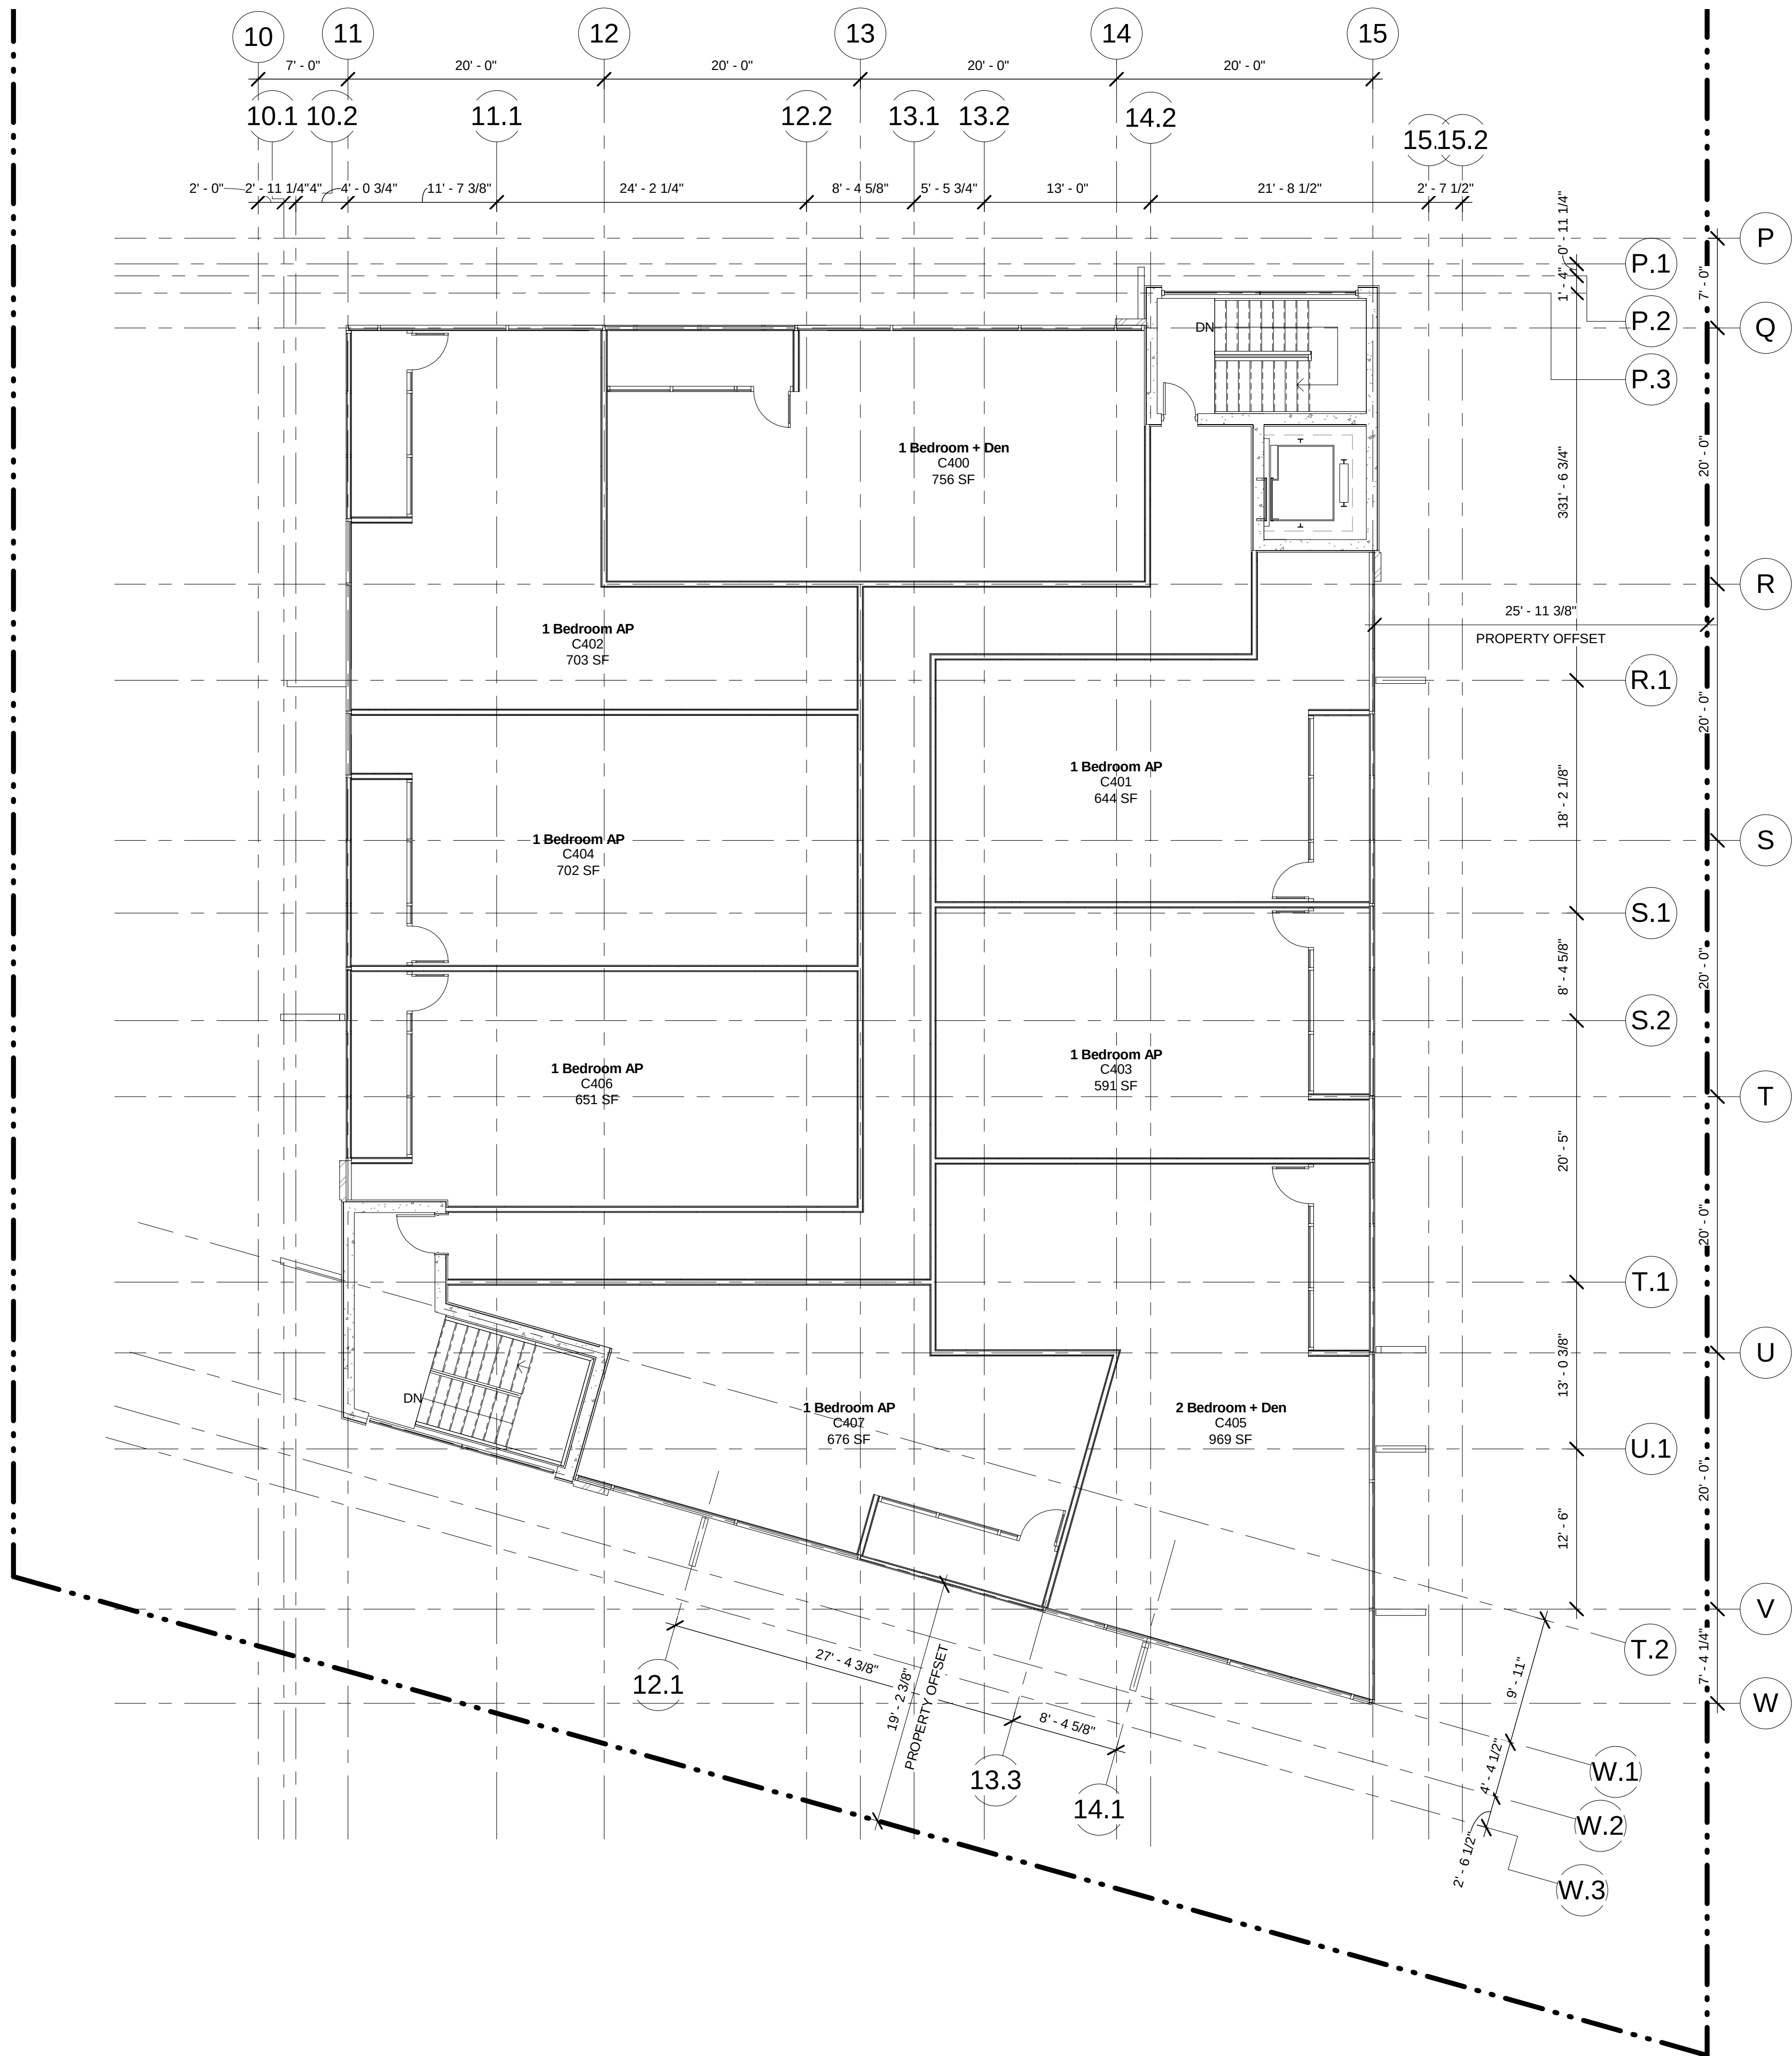

① Level C 4
1/8" = 1'-0"

1	ISSUED FOR DEVELOPMENT AGREEMENT	2018.11.09
No.	Description	Date
Issue Schedule		

No.	Description	Date
Revision Schedule		

PORTLAND ST.
- CHANDLER

LEVEL 4 FLOOR
PLAN


Project Number	17-073
Date	2018.11.09
Drawn By	HA
Checked By	TAS

C-A104


Scale	1/8" = 1'-0"
-------	--------------




① Elevation C North
 $3/16'' = 1'-0''$

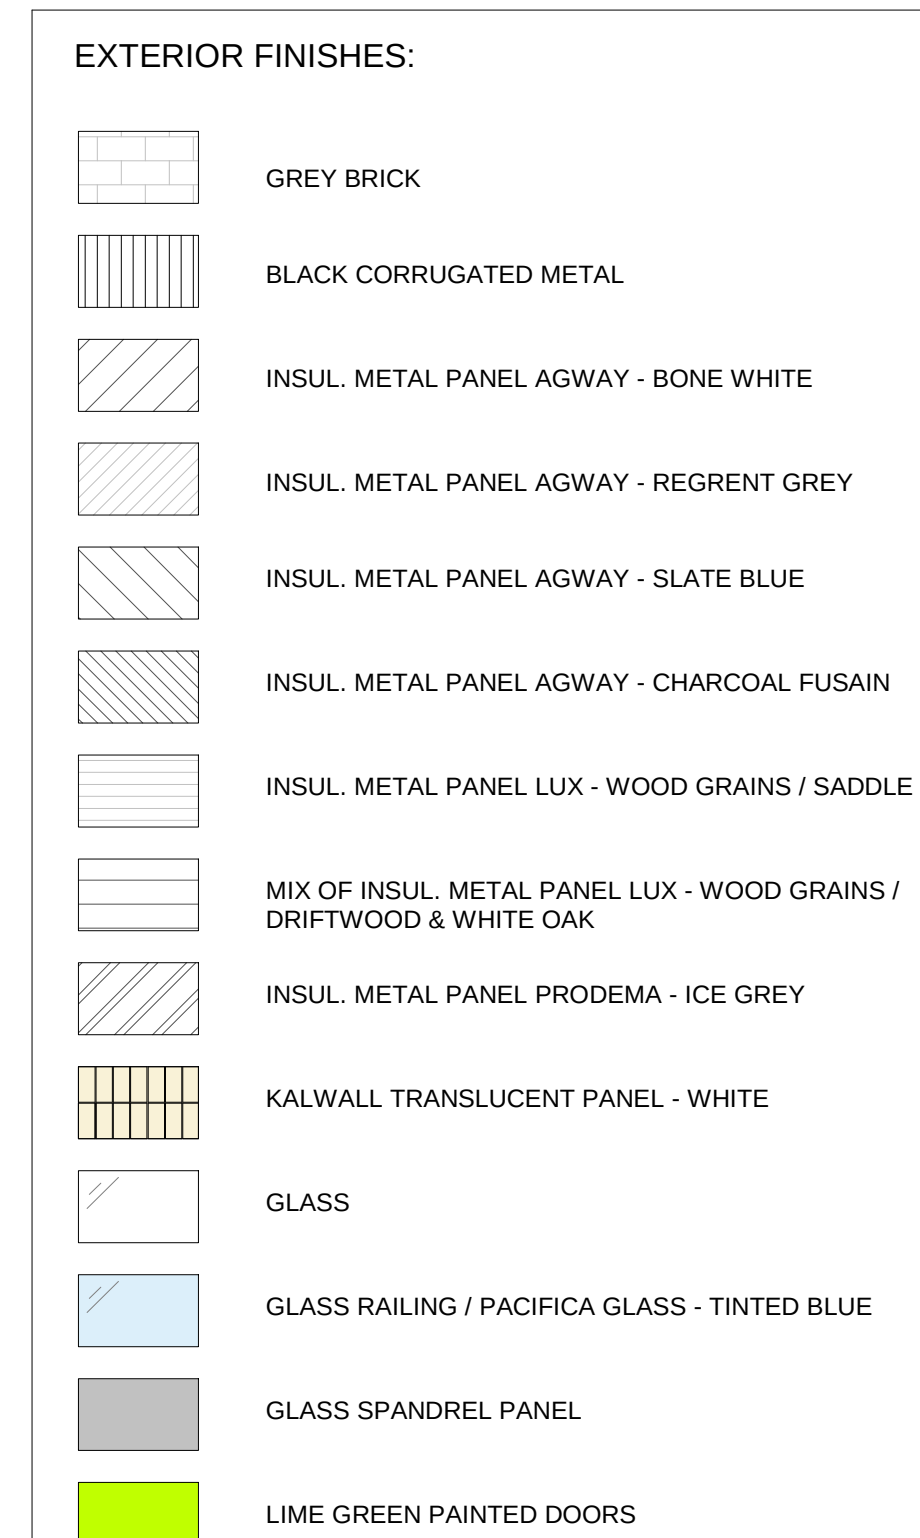

○ Building Materials & Colours
1/4" = 1'-0"

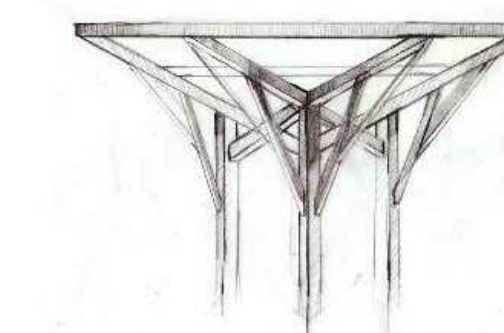

T.A. Scott ARCHITECTURE + DESIGN
DRAWING INSPIRATION

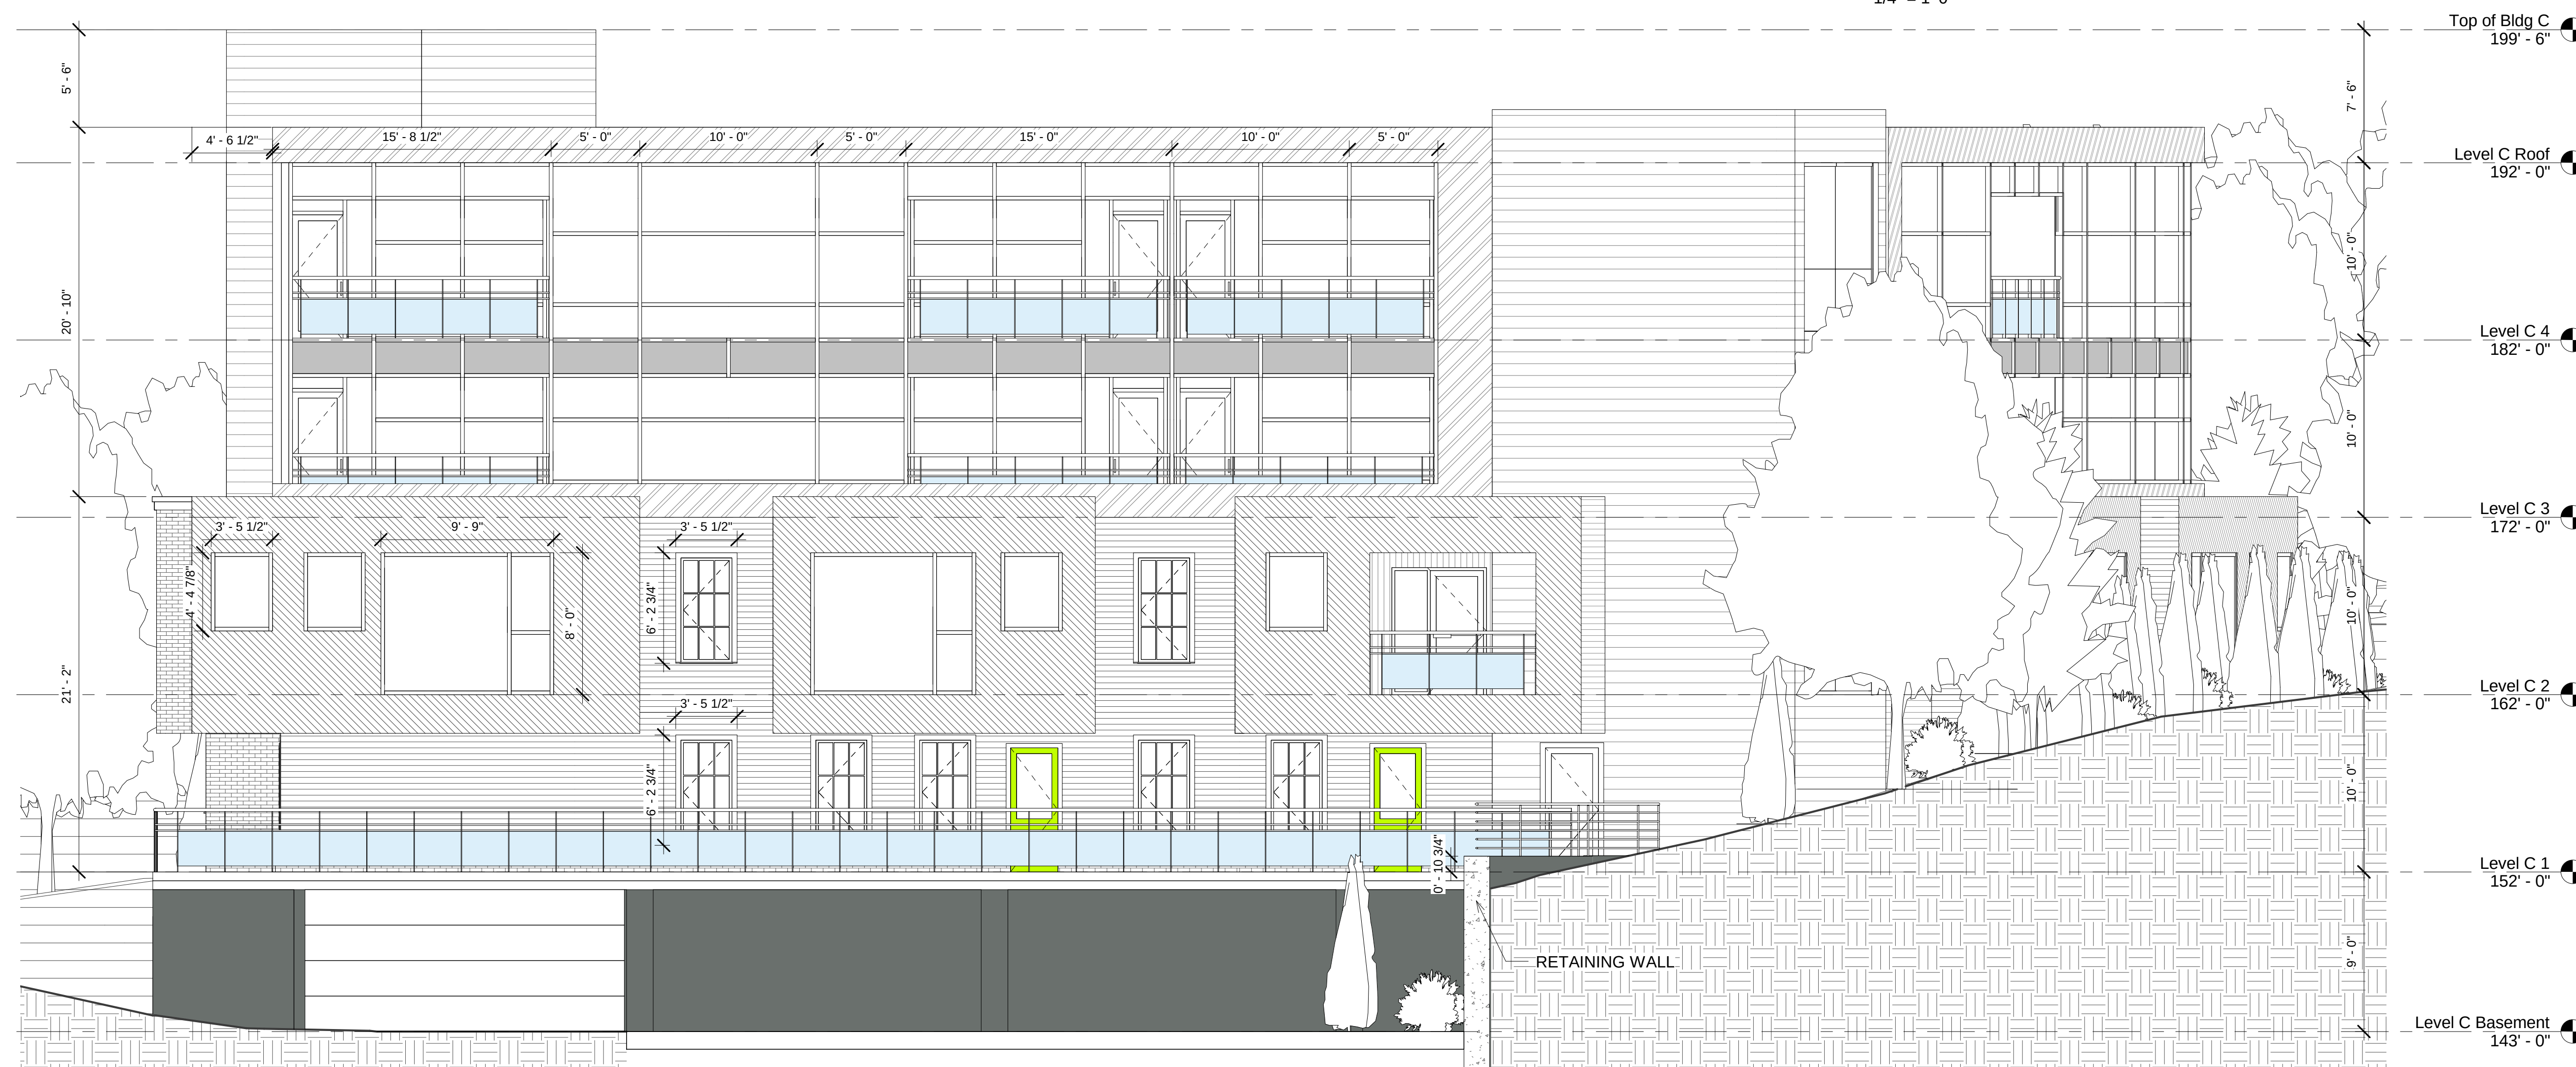

② Elevation C West
 $3/16'' = 1'-0''$

1	ISSUED FOR DEVELOPMENT AGREEMENT	2018.11
No.	Description	Date
Issue Schedule		

No.	Description	Date
Revision Schedule		


PORTLAND ST.
- CHANDLER

NORTH & WEST ELEVATIONS


Project Number	17-073
Date	2018.11.09
Drawn By	HA
Checked By	TAS

C-A200

Scale	As indicated
-------	--------------

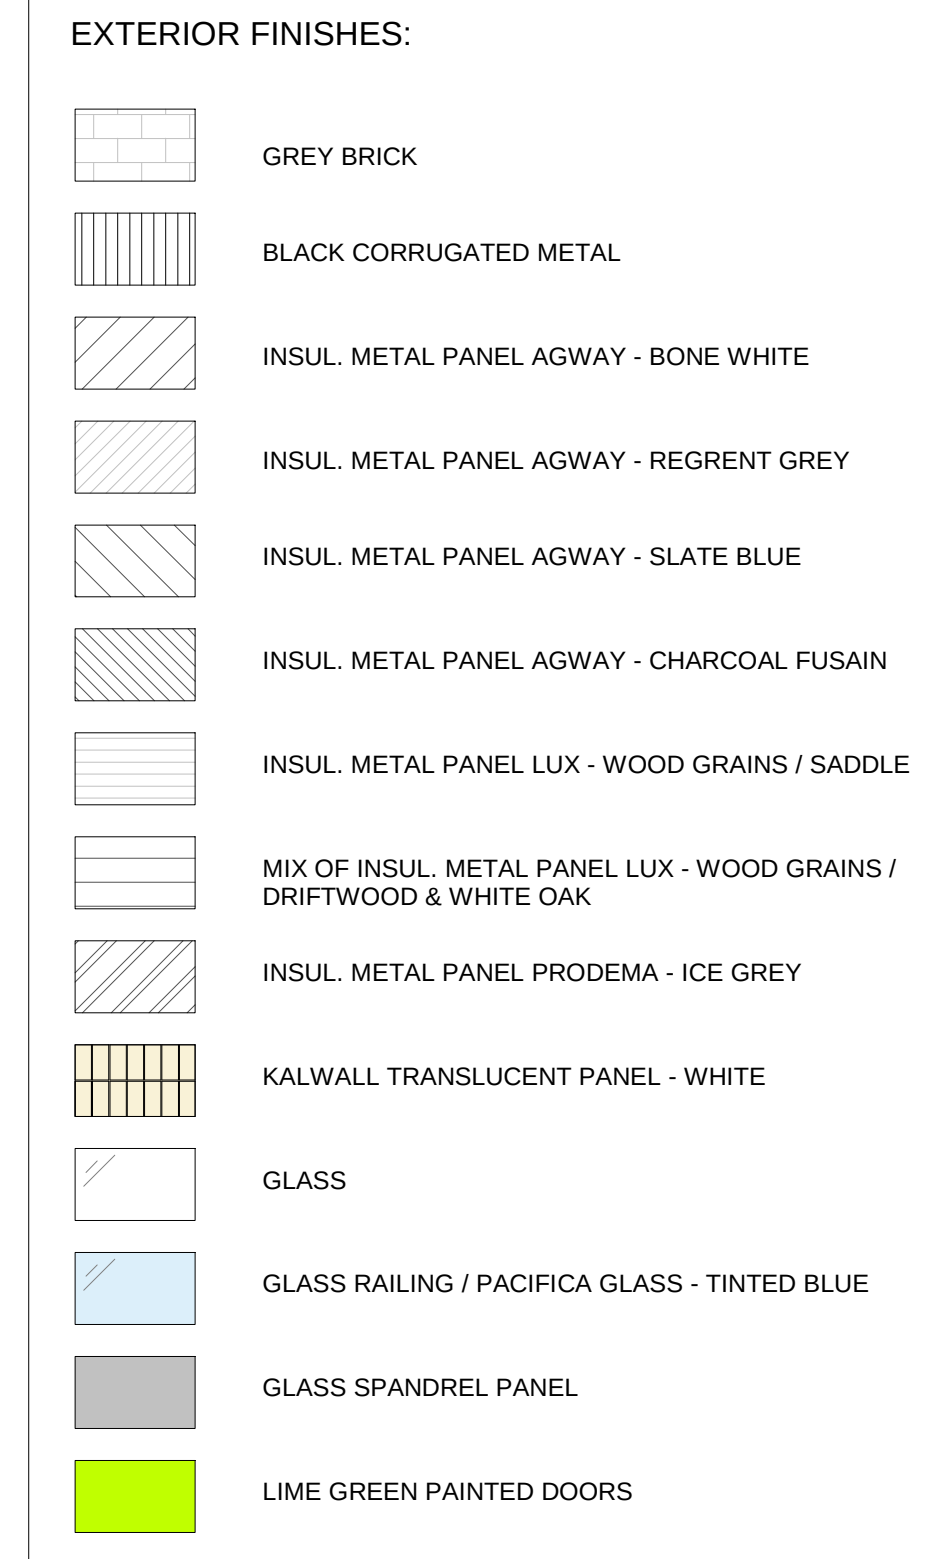

① Elevation C South
3/16" = 1'-0"

 

② Elevation C East
3/16" = 1'-0"

1	ISSUED FOR DEVELOPMENT AGREEMENT	2018.11.09
No.	Description	Date
Issue Schedule		

No.	Description	Date
Revision Schedule		


PORTLAND ST.
- CHANDLER

SOUTH & EAST ELEVATIONS

Project Number	17-073
Date	2018.11.09
Drawn By	HA
Checked By	TAS

C-A201

Scale	As indicated
-------	--------------

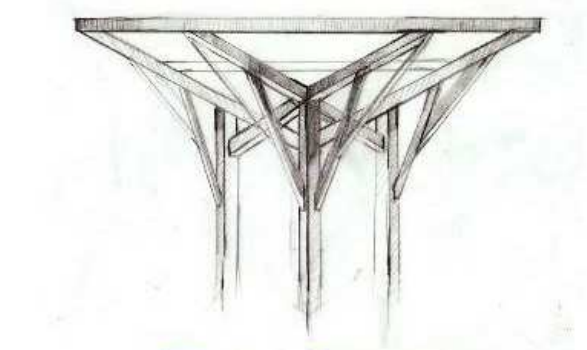

T.A. Scott ARCHITECTURE + DESIGN
DRAWING INSPIRATION



BUILDING C



VIEW FROM RODNEY RD.



BUILDING C

Case	Age	Sex	Occupation	Education	Marital status	Religion	Ethnicity	Region	City	Country
1	25	Male	Student	High school	Single	Islam	Persian	North	Tehran	Iran
2	30	Female	Homemaker	High school	Married	Islam	Persian	North	Tehran	Iran
3	35	Male	Teacher	University	Married	Islam	Persian	North	Tehran	Iran
4	40	Female	Homemaker	High school	Married	Islam	Persian	North	Tehran	Iran
5	45	Male	Engineer	University	Married	Islam	Persian	North	Tehran	Iran
6	50	Female	Homemaker	High school	Married	Islam	Persian	North	Tehran	Iran
7	55	Male	Teacher	University	Married	Islam	Persian	North	Tehran	Iran
8	60	Female	Homemaker	High school	Married	Islam	Persian	North	Tehran	Iran
9	65	Male	Engineer	University	Married	Islam	Persian	North	Tehran	Iran
10	70	Female	Homemaker	High school	Married	Islam	Persian	North	Tehran	Iran
11	75	Male	Teacher	University	Married	Islam	Persian	North	Tehran	Iran
12	80	Female	Homemaker	High school	Married	Islam	Persian	North	Tehran	Iran
13	85	Male	Engineer	University	Married	Islam	Persian	North	Tehran	Iran
14	90	Female	Homemaker	High school	Married	Islam	Persian	North	Tehran	Iran
15	95	Male	Teacher	University	Married	Islam	Persian	North	Tehran	Iran
16	100	Female	Homemaker	High school	Married	Islam	Persian	North	Tehran	Iran
17	105	Male	Engineer	University	Married	Islam	Persian	North	Tehran	Iran
18	110	Female	Homemaker	High school	Married	Islam	Persian	North	Tehran	Iran
19	115	Male	Teacher	University	Married	Islam	Persian	North	Tehran	Iran
20	120	Female	Homemaker	High school	Married	Islam	Persian	North	Tehran	Iran
43	235	Male	Teacher	University	Married	Islam	Persian	North	Tehran	Iran
44	240	Female	Homemaker	High school	Married	Islam	Persian	North	Tehran	Iran
45	245	Male	Engineer	University	Married	Islam	Persian	North	Tehran	Iran
46	250	Female	Homemaker	High school	Married	Islam	Persian	North	Tehran	Iran
47	255	Male	Teacher	University	Married	Islam	Persian	North	Tehran	Iran
48	260	Female	Homemaker	High school	Married	Islam	Persian	North	Tehran	Iran</

1	ISSUED FOR DEVELOPMENT AGREEMENT	2018.11.09
No.	Description	Date
Issue Schedule		

No.	Description	Date
Revision Schedule		

PORTLAND ST.
- CHANDLER

3D PERSPECTIVE

Project Number	17-073
Date	2018.11.09
Drawn By	HA
Checked By	TAS

C-A900

Scale