



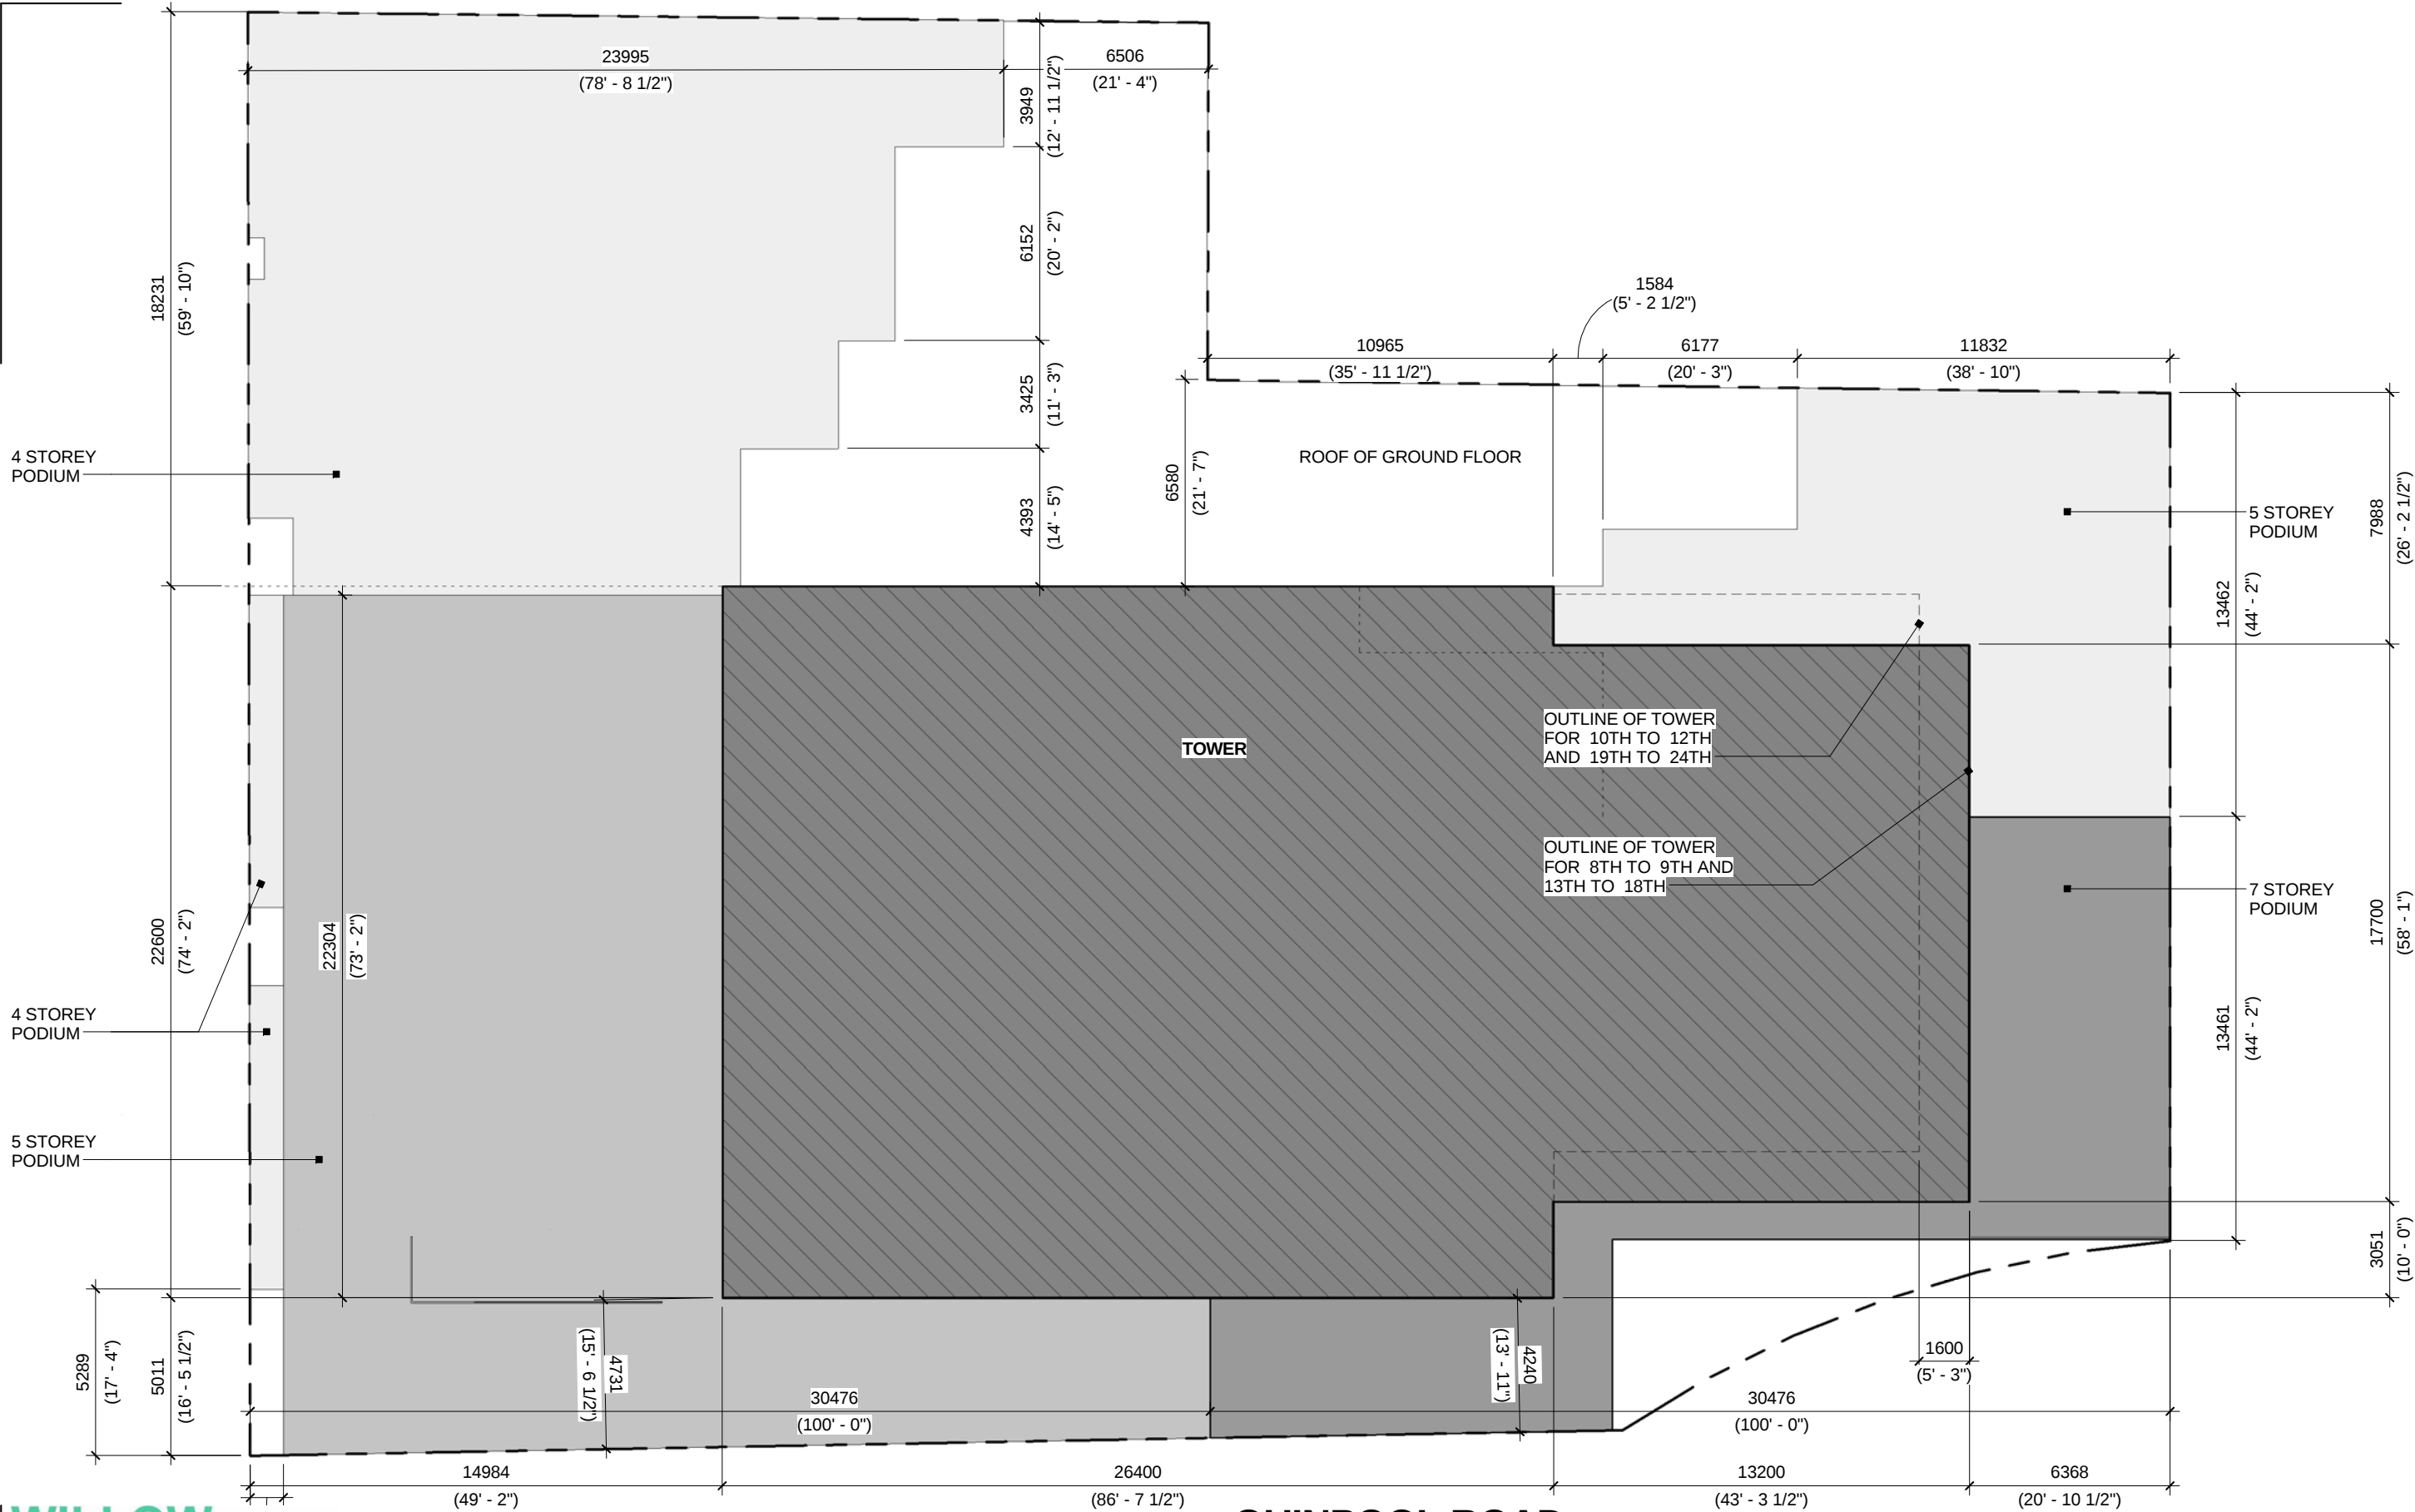

**WILLOW
TREE
TOWER**
6009 QUINPOOL ROAD, HALIFAX

LOCATION OF TOWER AND PODIUM

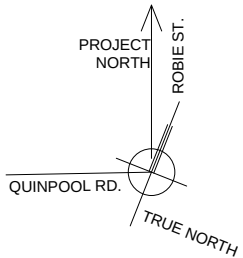


ROBIE STREET

QUINPOOL ROAD



Scale 1 : 200 DIMENSIONS ARE IN MILLIMETER Date : 24 APR. 2019 File number : 18031	Design/Drawing by: AA/AM/AP	Sheet AP-001A
	Approved by : E.H.	
		4/24/2019 9:35:55 AM

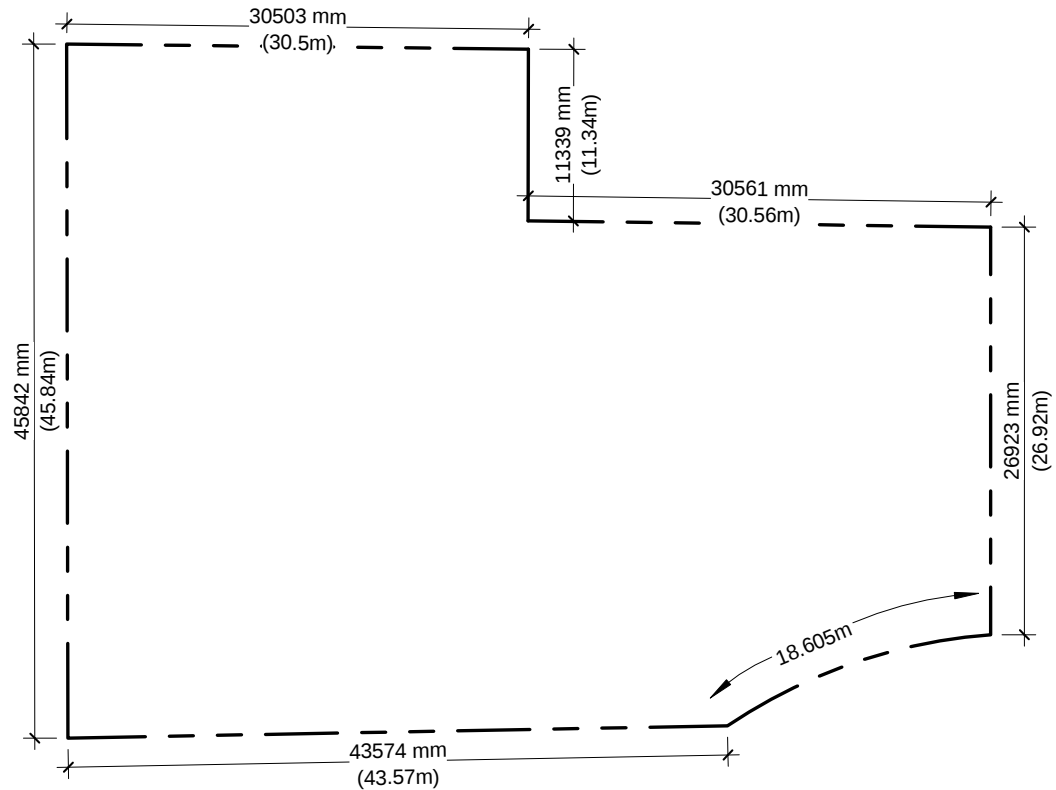


STREET	BEGIN ELEVATION (E1)	END ELEVATION (E2)	LEGTH (L)	{(E1+E2)/2} X L
1 PARKER	48.32	APPROX. 49.4	45.842	2239.84
2 QUINPOOL	APPROX. 49.4	49.09	43.574	2145.80
3 QUINPOOL (CURVED PART)	49.09	47.99	18.605	903.09
4 ROBIE	47.99	47.01	26.923	1278.84
5 REAR (PERPENDICULAR TO QUINPOOL)	47.7	APPROX. 47.37	11.339	539.00
6 REAR (NEXT TO ROBIE)	47.01	47.07	30.561	1437.59
7 REAR (NEXT TO QUINPOOL)	APPROX. 47.37	48.32	30.503	1459.42
Total			207.347	10003.58
Average grade= 10003.58/207.347=				48.25


WILLOW
TREE
TOWER

6009 QUINPOOL ROAD, HALIFAX

Average Grade and Building Height

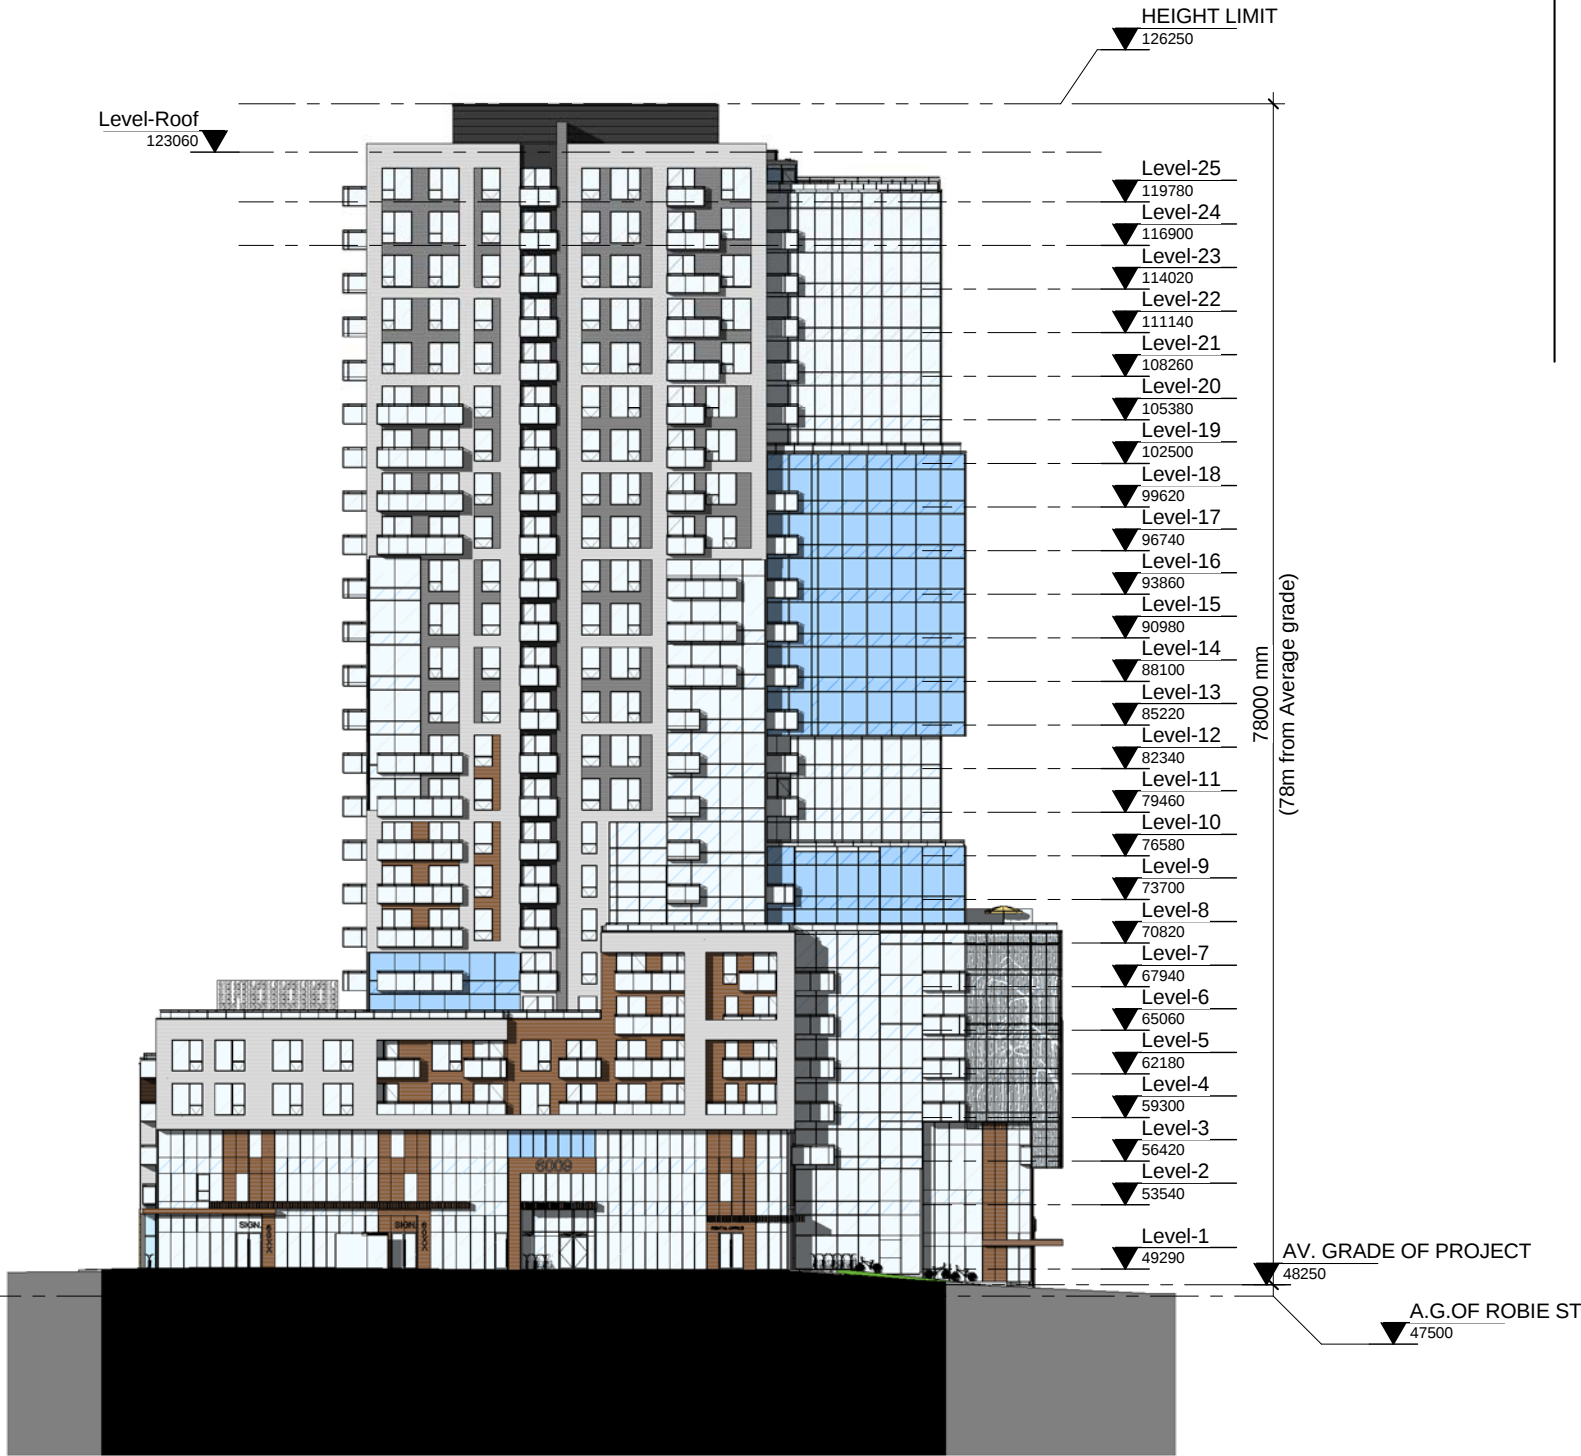

QUINPOOL ROAD ELEVATION

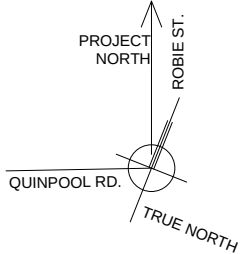

GeigerHuot

architectes

Scale1 : 500

DIMENSIONS ARE IN MILLIMETER

Date : 24 APR. 2019

File number : 18031

Design/Drawing by: AA/AM/AP




Approved by : E.H.




Sheet

AP-001B

4/24/2019 9:40:15 AM

MASSING OF PODIUM AS PER POLICY

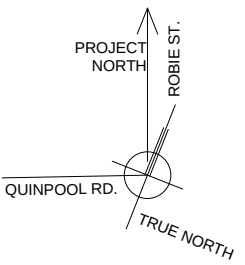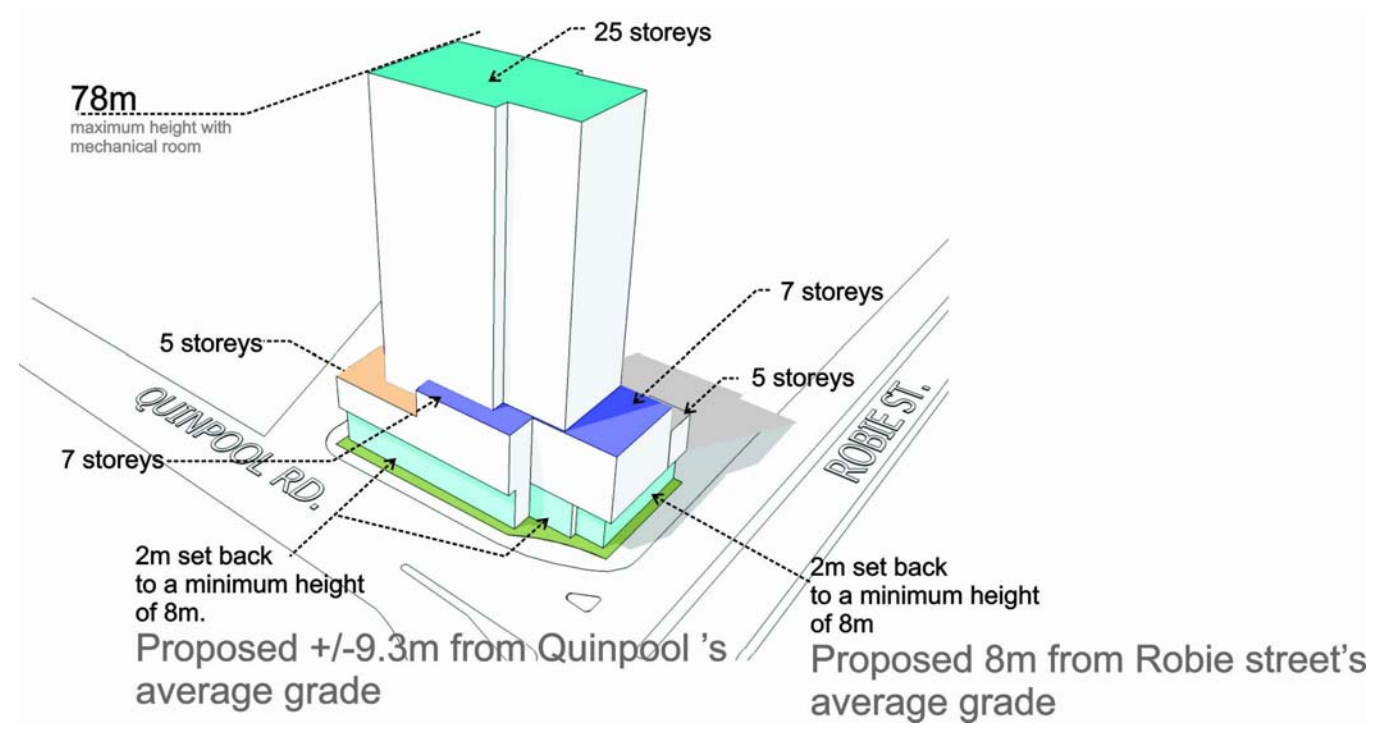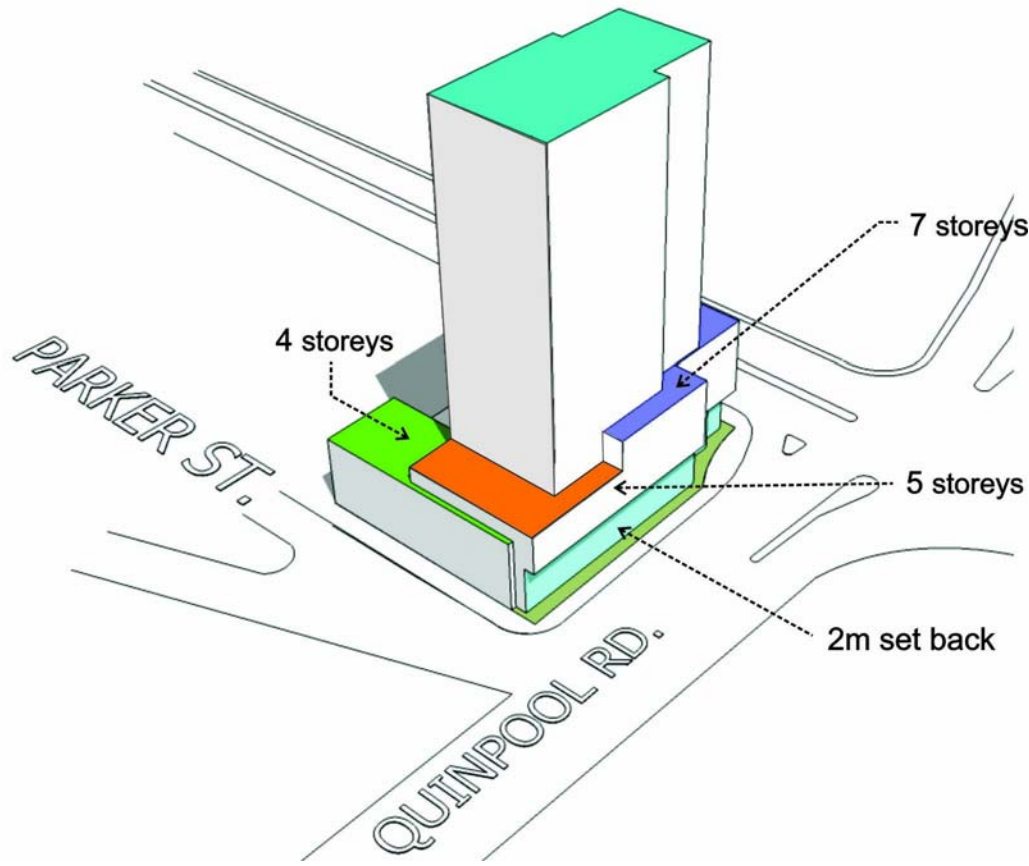

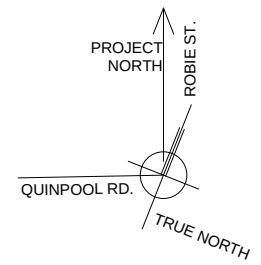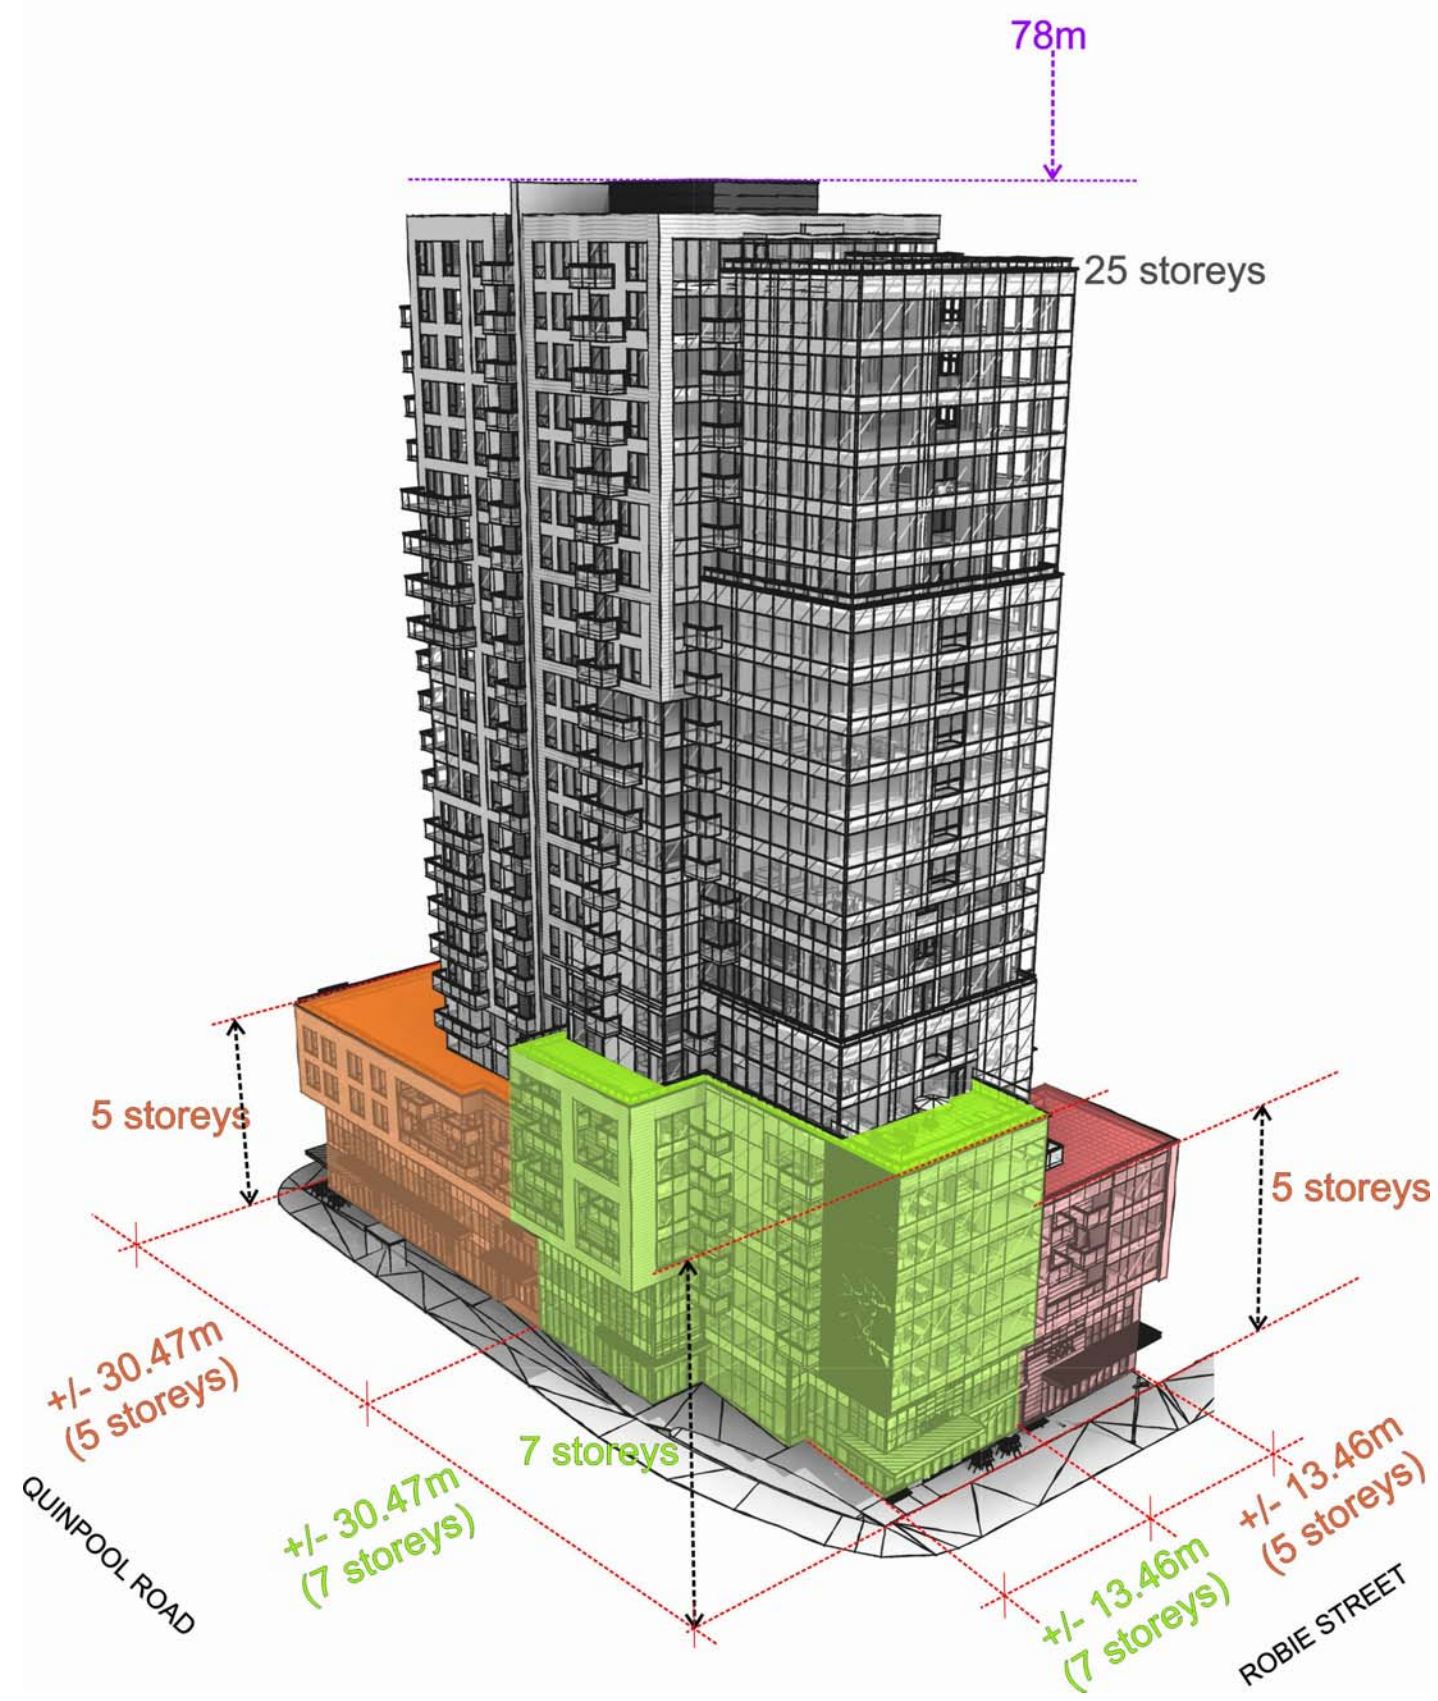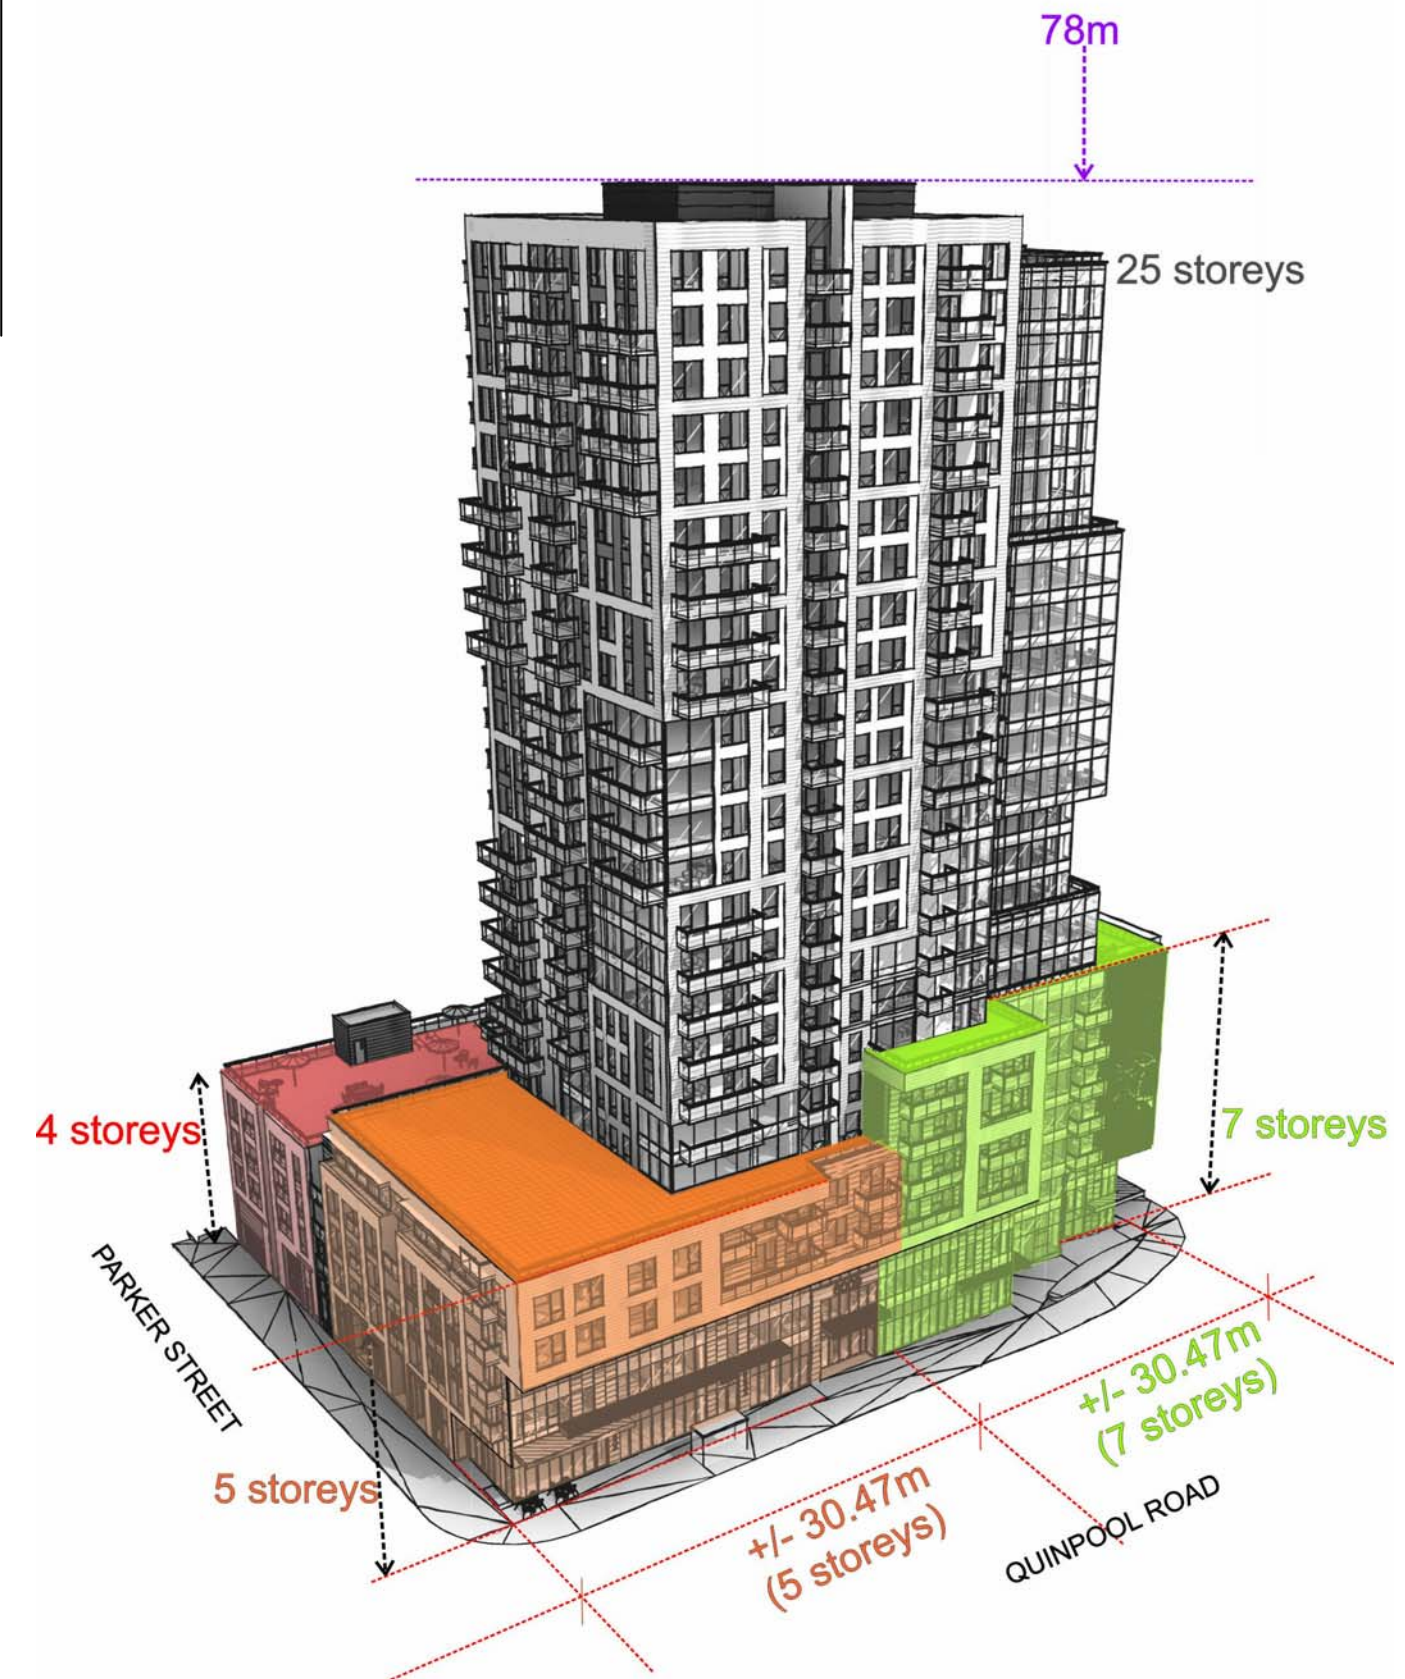

**WILLOW
TREE
TOWER**
6009 QUINPOOL ROAD, HALIFAX

MASSING OF PODIUM AS PER POLICY



Scale DIMENSIONS ARE IN MILLIMETER	Design/Drawing by: AA/AM/AP	Sheet
Date : 24 APR. 2019	Approved by : E.H.	AP-001D
File number : 18031		

COLUMN LOCATIONS AND SIZES
ARE CONCEPTUAL AND WILL BE
FINALIZED AFTER COORDINATION
PHASE.



BASEMENT-1

WILLOW
TREE
TOWER


6009 QUINPOOL ROAD, HALIFAX



Scale 1 : 200
DIMENSIONS ARE IN MILLIMETER
Date : 24 APR. 2019
File number : 18031

Design/Drawing by: AA/AM/AP
Approved by : E.H.


Sheet
AP-100a

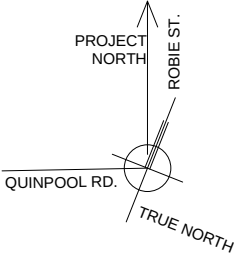


COLUMN LOCATIONS AND SIZES
ARE CONCEPTUAL AND WILL BE
FINALIZED AFTER COORDINATION
PHASE.



BASEMENT-2

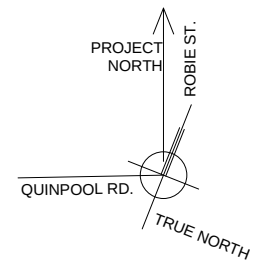

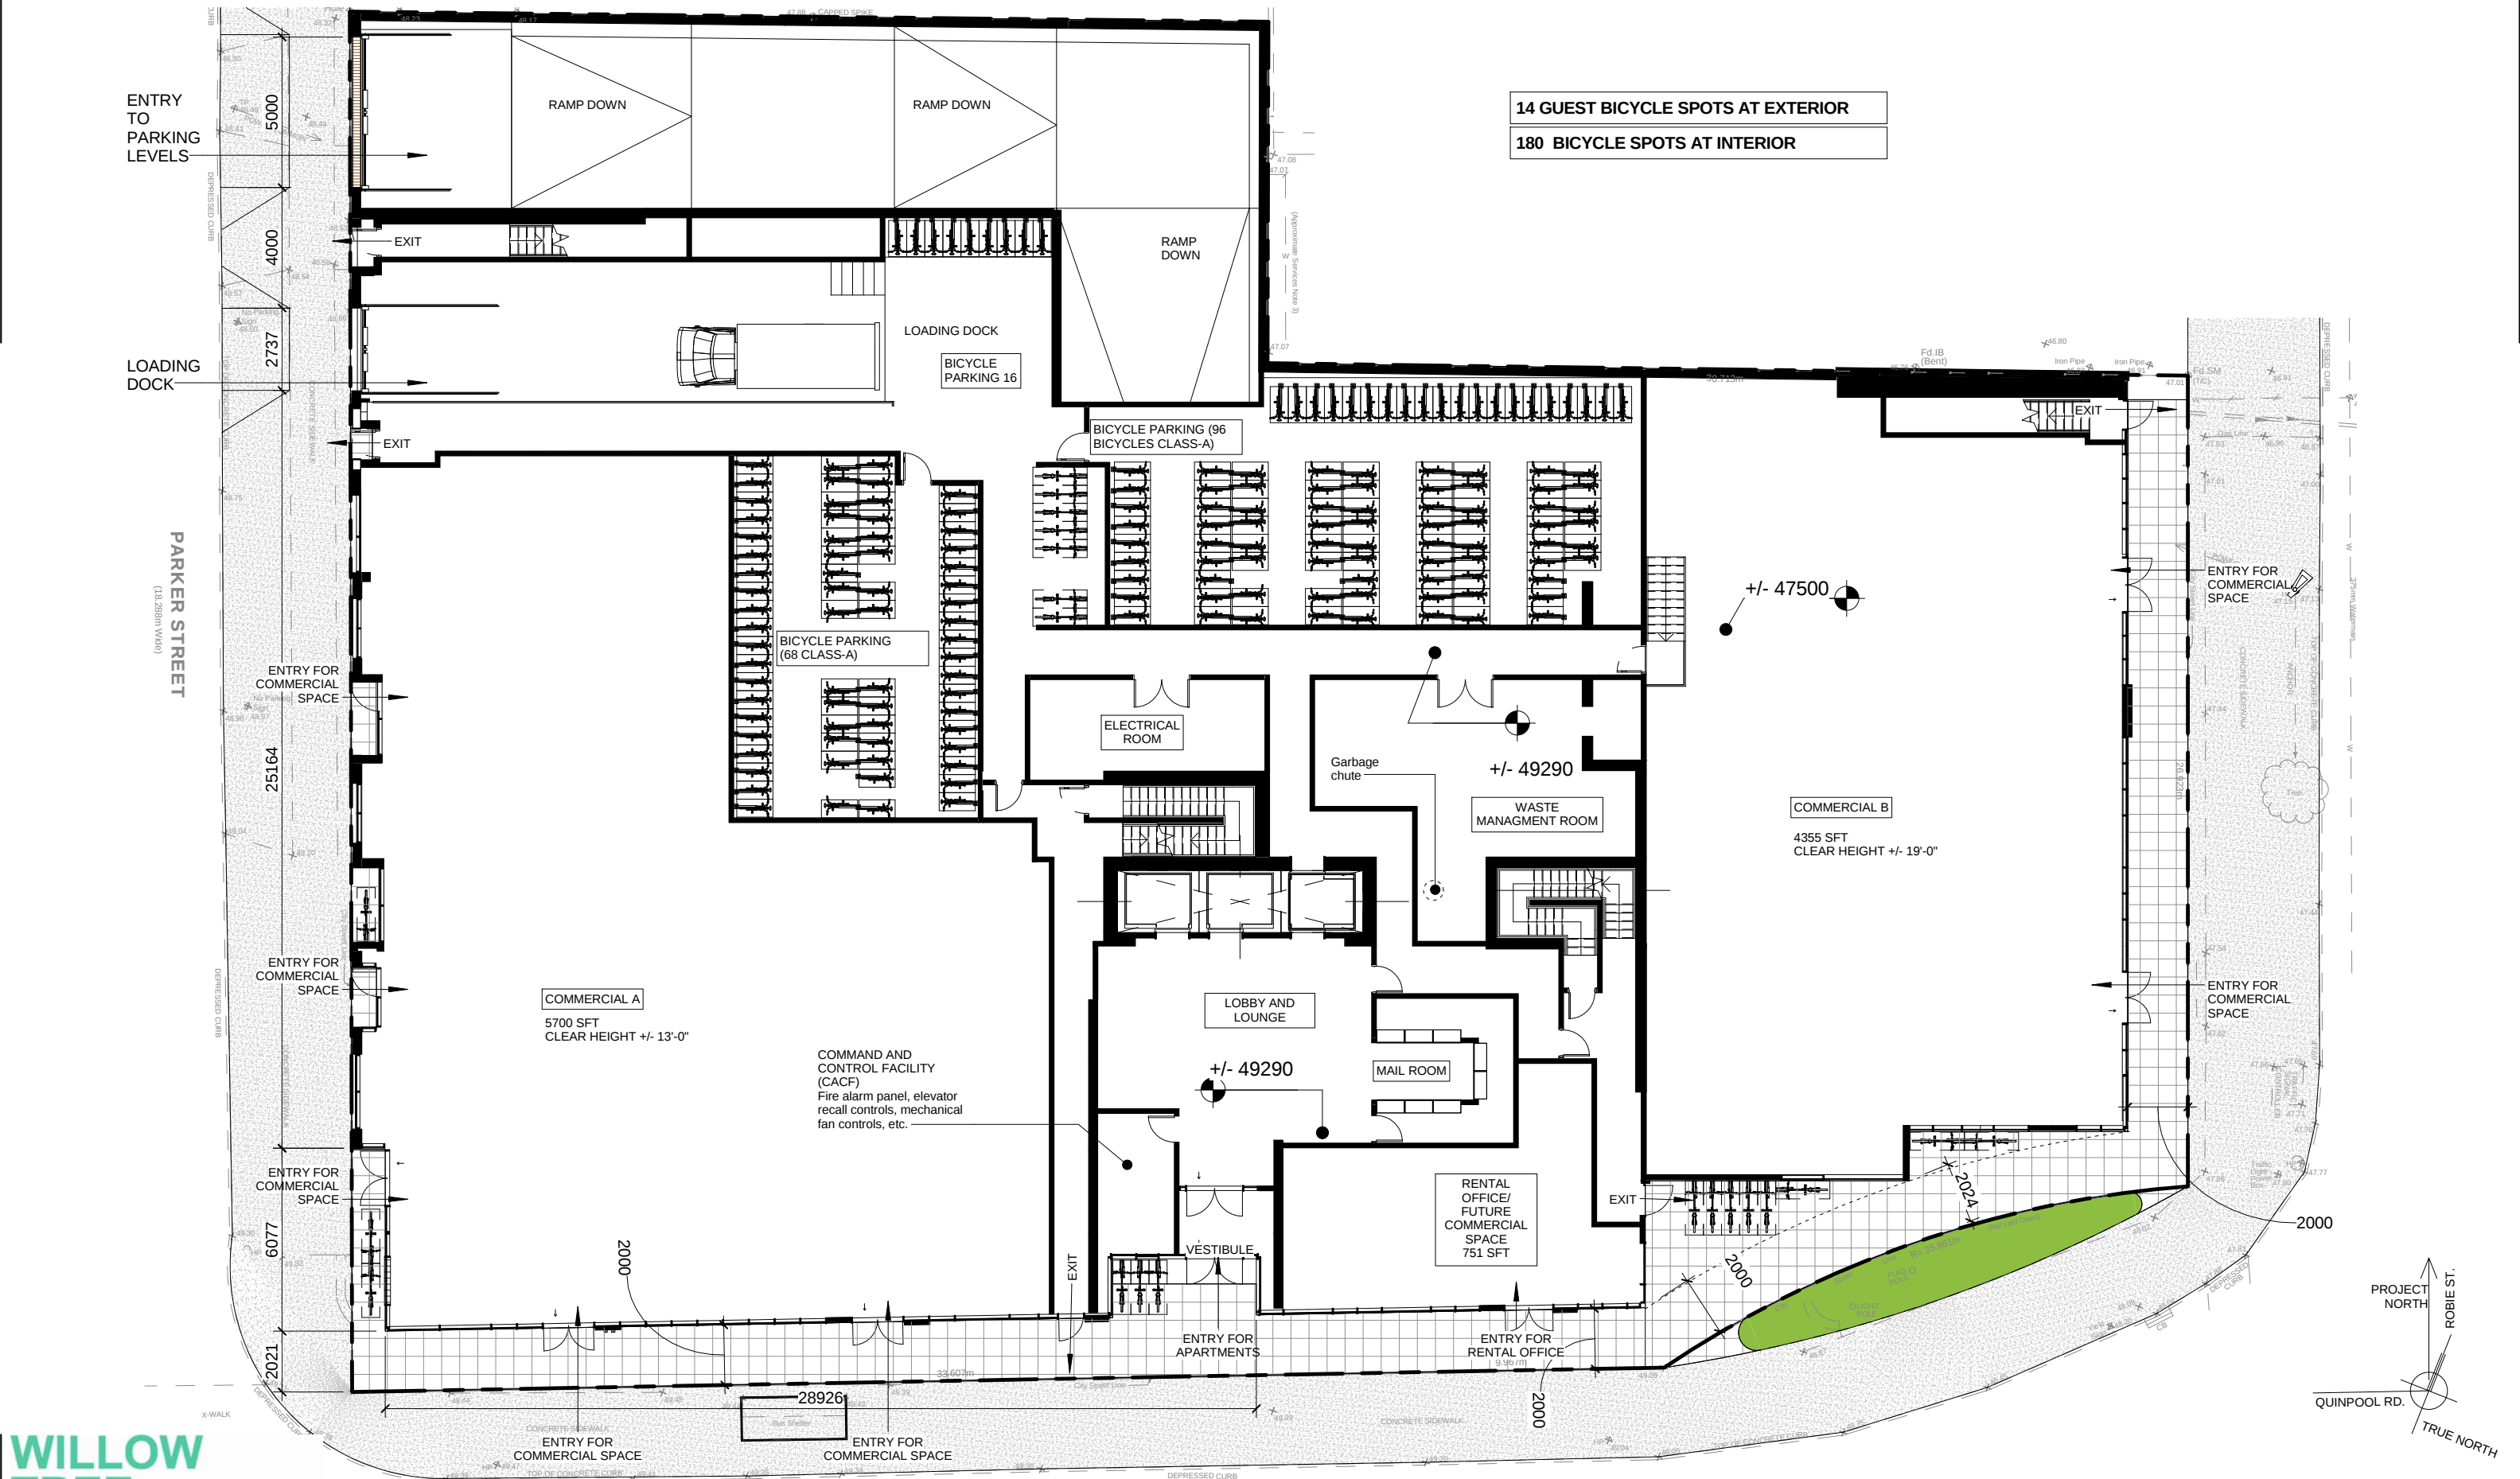


**WILLOW
TREE
TOWER**
6009 QUINPOOL ROAD, HALIFAX


GROUND FLOOR PLAN




Scale 1 : 200 DIMENSIONS ARE IN MILLIMETER	Design/Drawing by: AA/AM/AP	Sheet
Date : 24 APR. 2019	Approved by : E.H.	AP-101
File number : 18031		

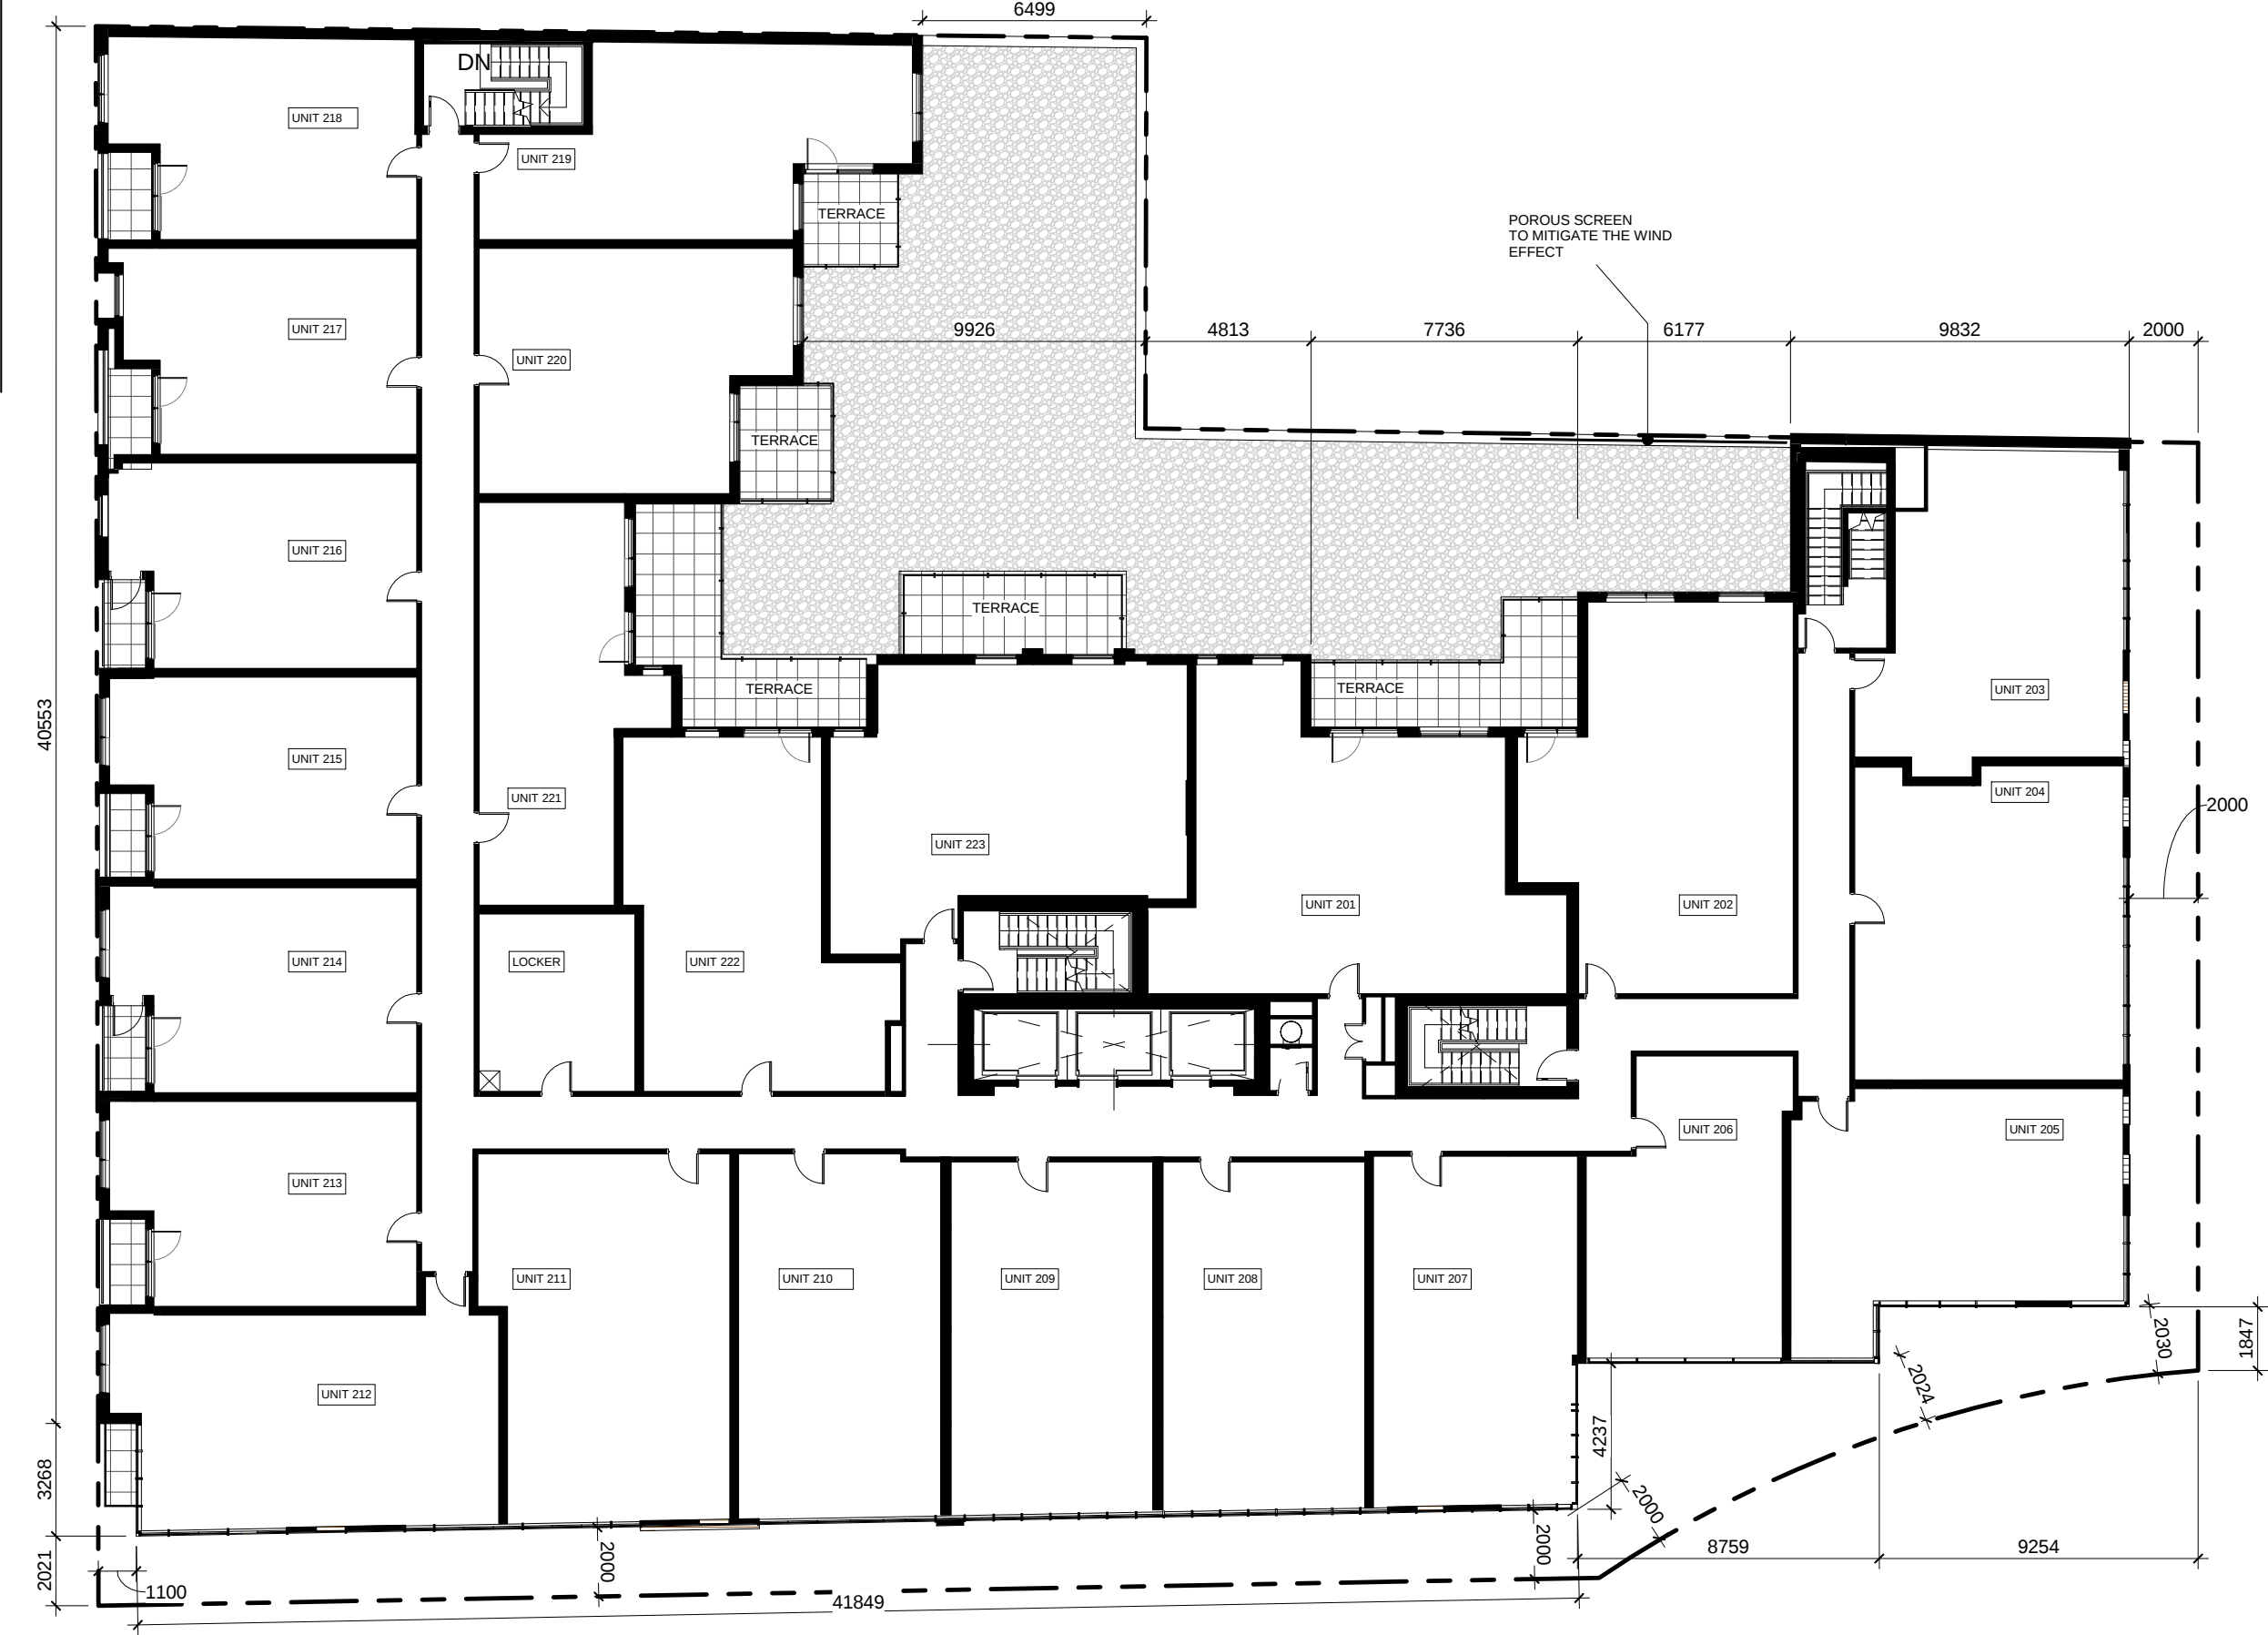


2nd FLOOR - UNIT AREAS			
UNIT	Rm	AREA (m ²)	AREA (sf)
Unit 201	2	90.63 m ²	975 SF
Unit 202	2	85.02 m ²	915 SF
Unit 203	2	68.63 m ²	739 SF
Unit 204	2	74.57 m ²	803 SF
Unit 205	1	67.35 m ²	725 SF
Unit 206	1	50.17 m ²	540 SF
Unit 207	1	64.80 m ²	698 SF
Unit 208	1	63.59 m ²	684 SF
Unit 209	1	64.47 m ²	694 SF
Unit 210	1	67.29 m ²	724 SF
Unit 211	1	76.62 m ²	825 SF
Unit 212	2	73.54 m ²	792 SF
Unit 213	1	54.68 m ²	589 SF
Unit 214	1	54.68 m ²	589 SF
Unit 215	1	53.88 m ²	580 SF
Unit 216	1	54.86 m ²	590 SF
Unit 217	1	54.02 m ²	582 SF
Unit 218	1	54.75 m ²	589 SF
Unit 219	1	63.23 m ²	681 SF
Unit 220	1	65.00 m ²	700 SF
Unit 221	1	55.94 m ²	602 SF
Unit 222	1	69.36 m ²	747 SF
Unit 223	2	79.84 m ²	859 SF
23		1506.92 m ²	16220 SF

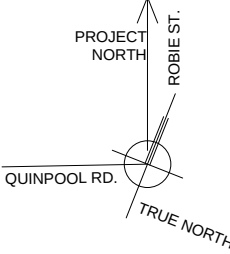


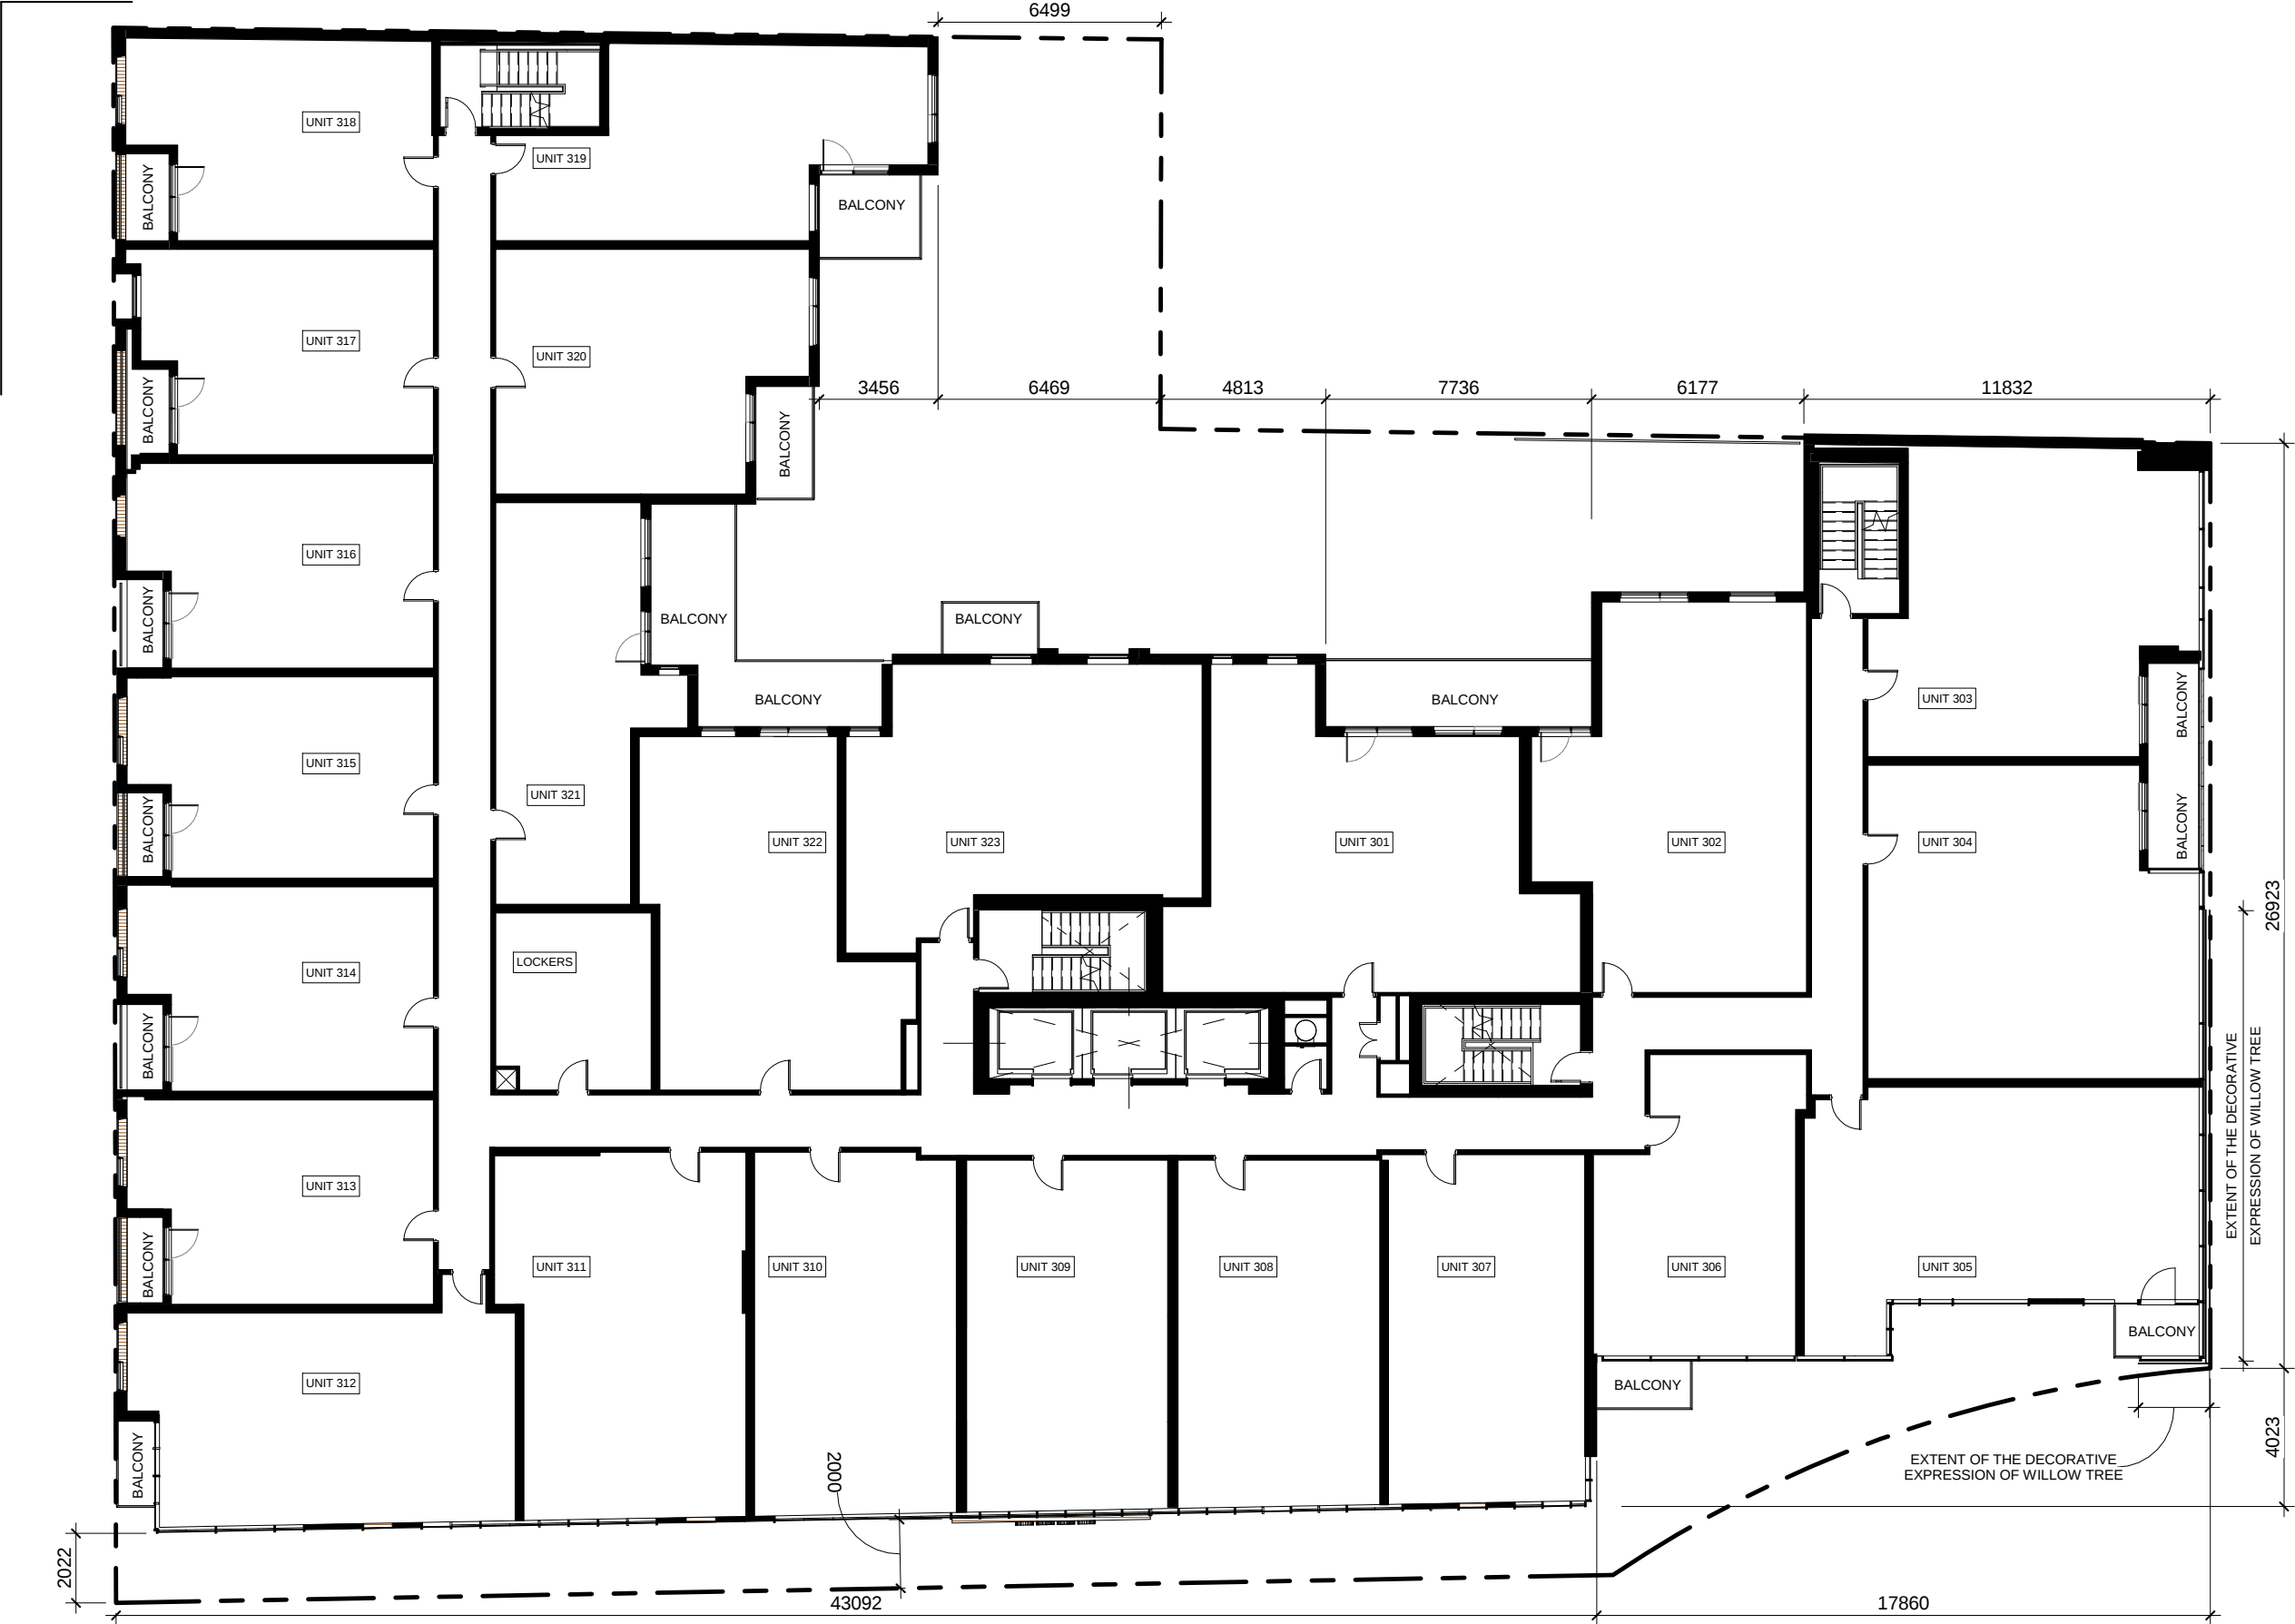

3rd FLOOR - UNIT AREAS			
UNIT	Rm	AREA (m²)	AREA (SF)

Unit 301	2	90.62 m²	975 SF
Unit 302	2	85.02 m²	915 SF
Unit 303	2	81.60 m²	878 SF
Unit 304	2	87.77 m²	945 SF
Unit 305	1	79.58 m²	857 SF
Unit 306	1	51.37 m²	553 SF
Unit 307	1	62.63 m²	674 SF
Unit 308	1	63.75 m²	686 SF
Unit 309	1	64.46 m²	694 SF
Unit 310	1	66.33 m²	714 SF
Unit 311	1	77.57 m²	835 SF
Unit 312	2	73.69 m²	793 SF
Unit 313	1	54.68 m²	589 SF
Unit 314	1	54.68 m²	589 SF
Unit 315	1	53.88 m²	580 SF
Unit 316	1	54.89 m²	591 SF
Unit 317	1	53.76 m²	579 SF
Unit 318	1	54.75 m²	589 SF
Unit 319	1	63.22 m²	681 SF
Unit 320	1	65.00 m²	700 SF
Unit 321	1	55.94 m²	602 SF
Unit 322	1	68.93 m²	742 SF
Unit 323	2	79.89 m²	860 SF
23		1544.00 m²	16619 SF

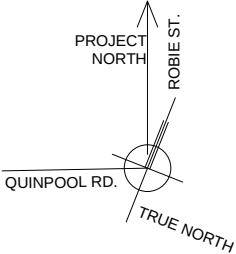


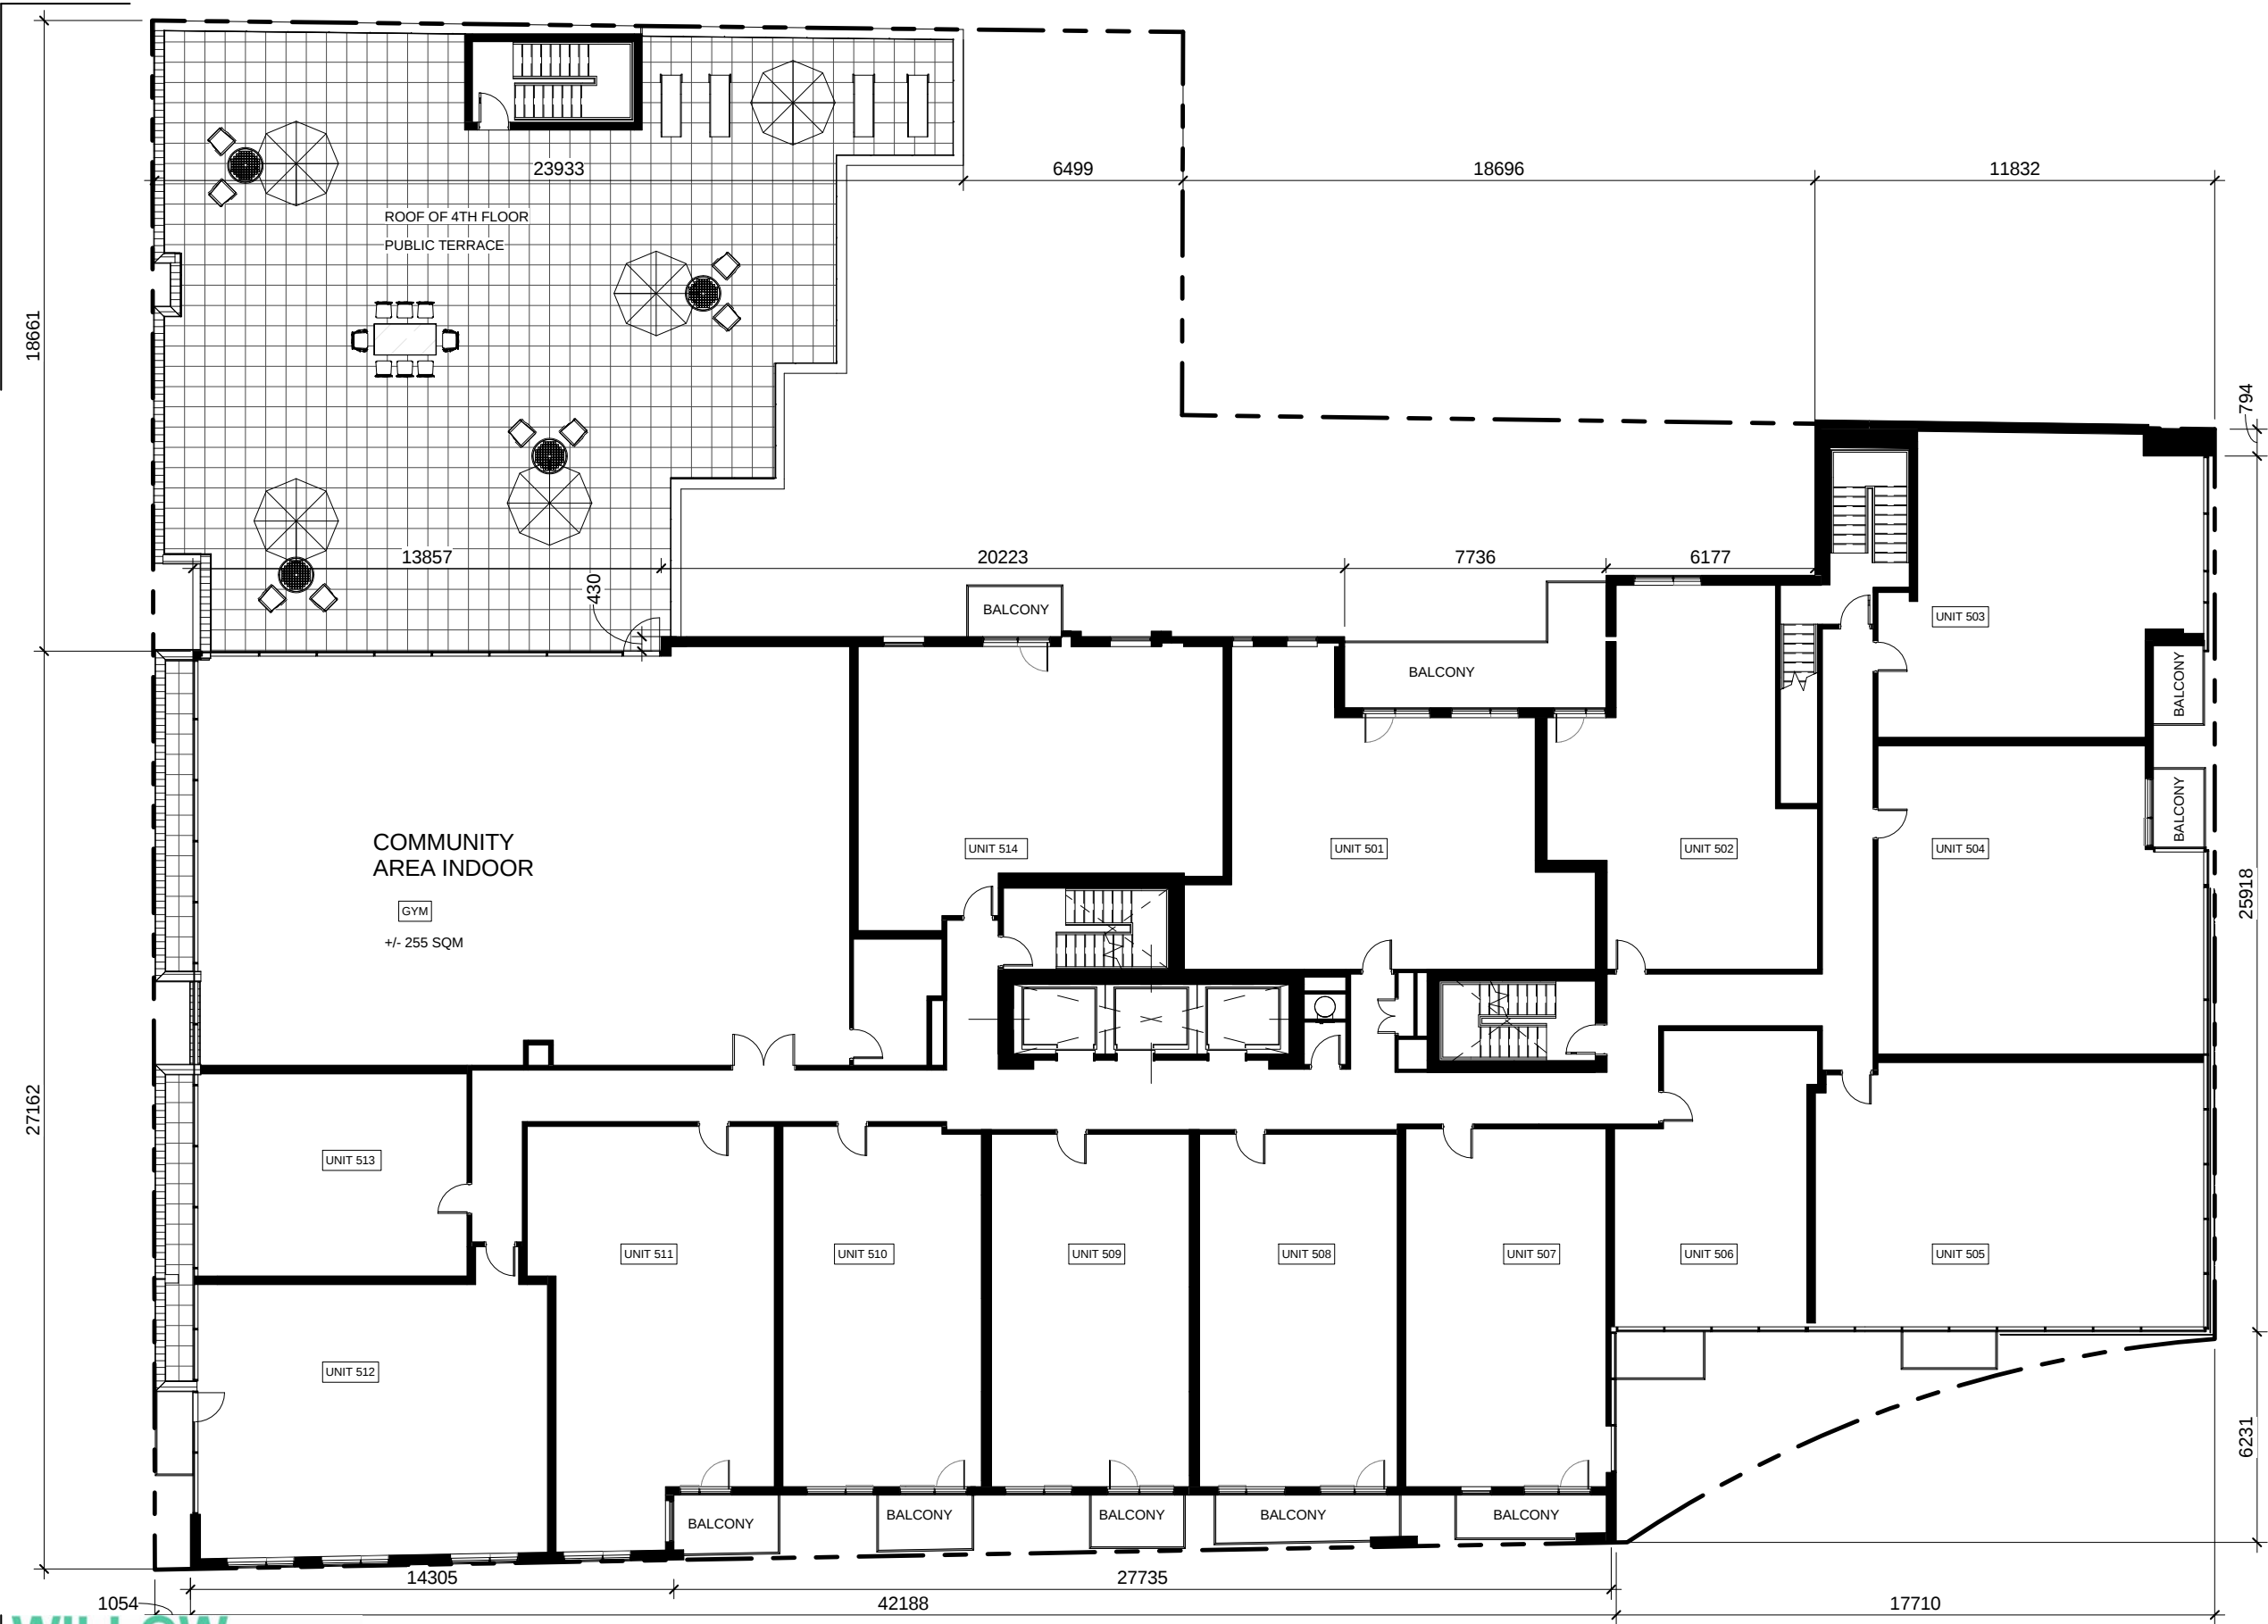


5th FLOOR - UNIT AREAS			
UNIT	Rm	AREA (m²)	AREA (SF)

Unit 501	2	90.57 m²	975 SF
Unit 502	1	76.04 m²	818 SF
Unit 503	2	82.10 m²	884 SF
Unit 504	2	87.77 m²	945 SF
Unit 505	2	93.95 m²	1011 SF
Unit 506	1	50.17 m²	540 SF
Unit 507	1	68.70 m²	740 SF
Unit 508	1	66.34 m²	714 SF
Unit 509	1	66.53 m²	716 SF
Unit 510	1	67.69 m²	729 SF
Unit 511	1	85.28 m²	918 SF
Unit 512	2	91.92 m²	989 SF
Unit 513	1	51.49 m²	554 SF
Unit 514	2	86.09 m²	927 SF


14 1064.65 m² 11460 SF

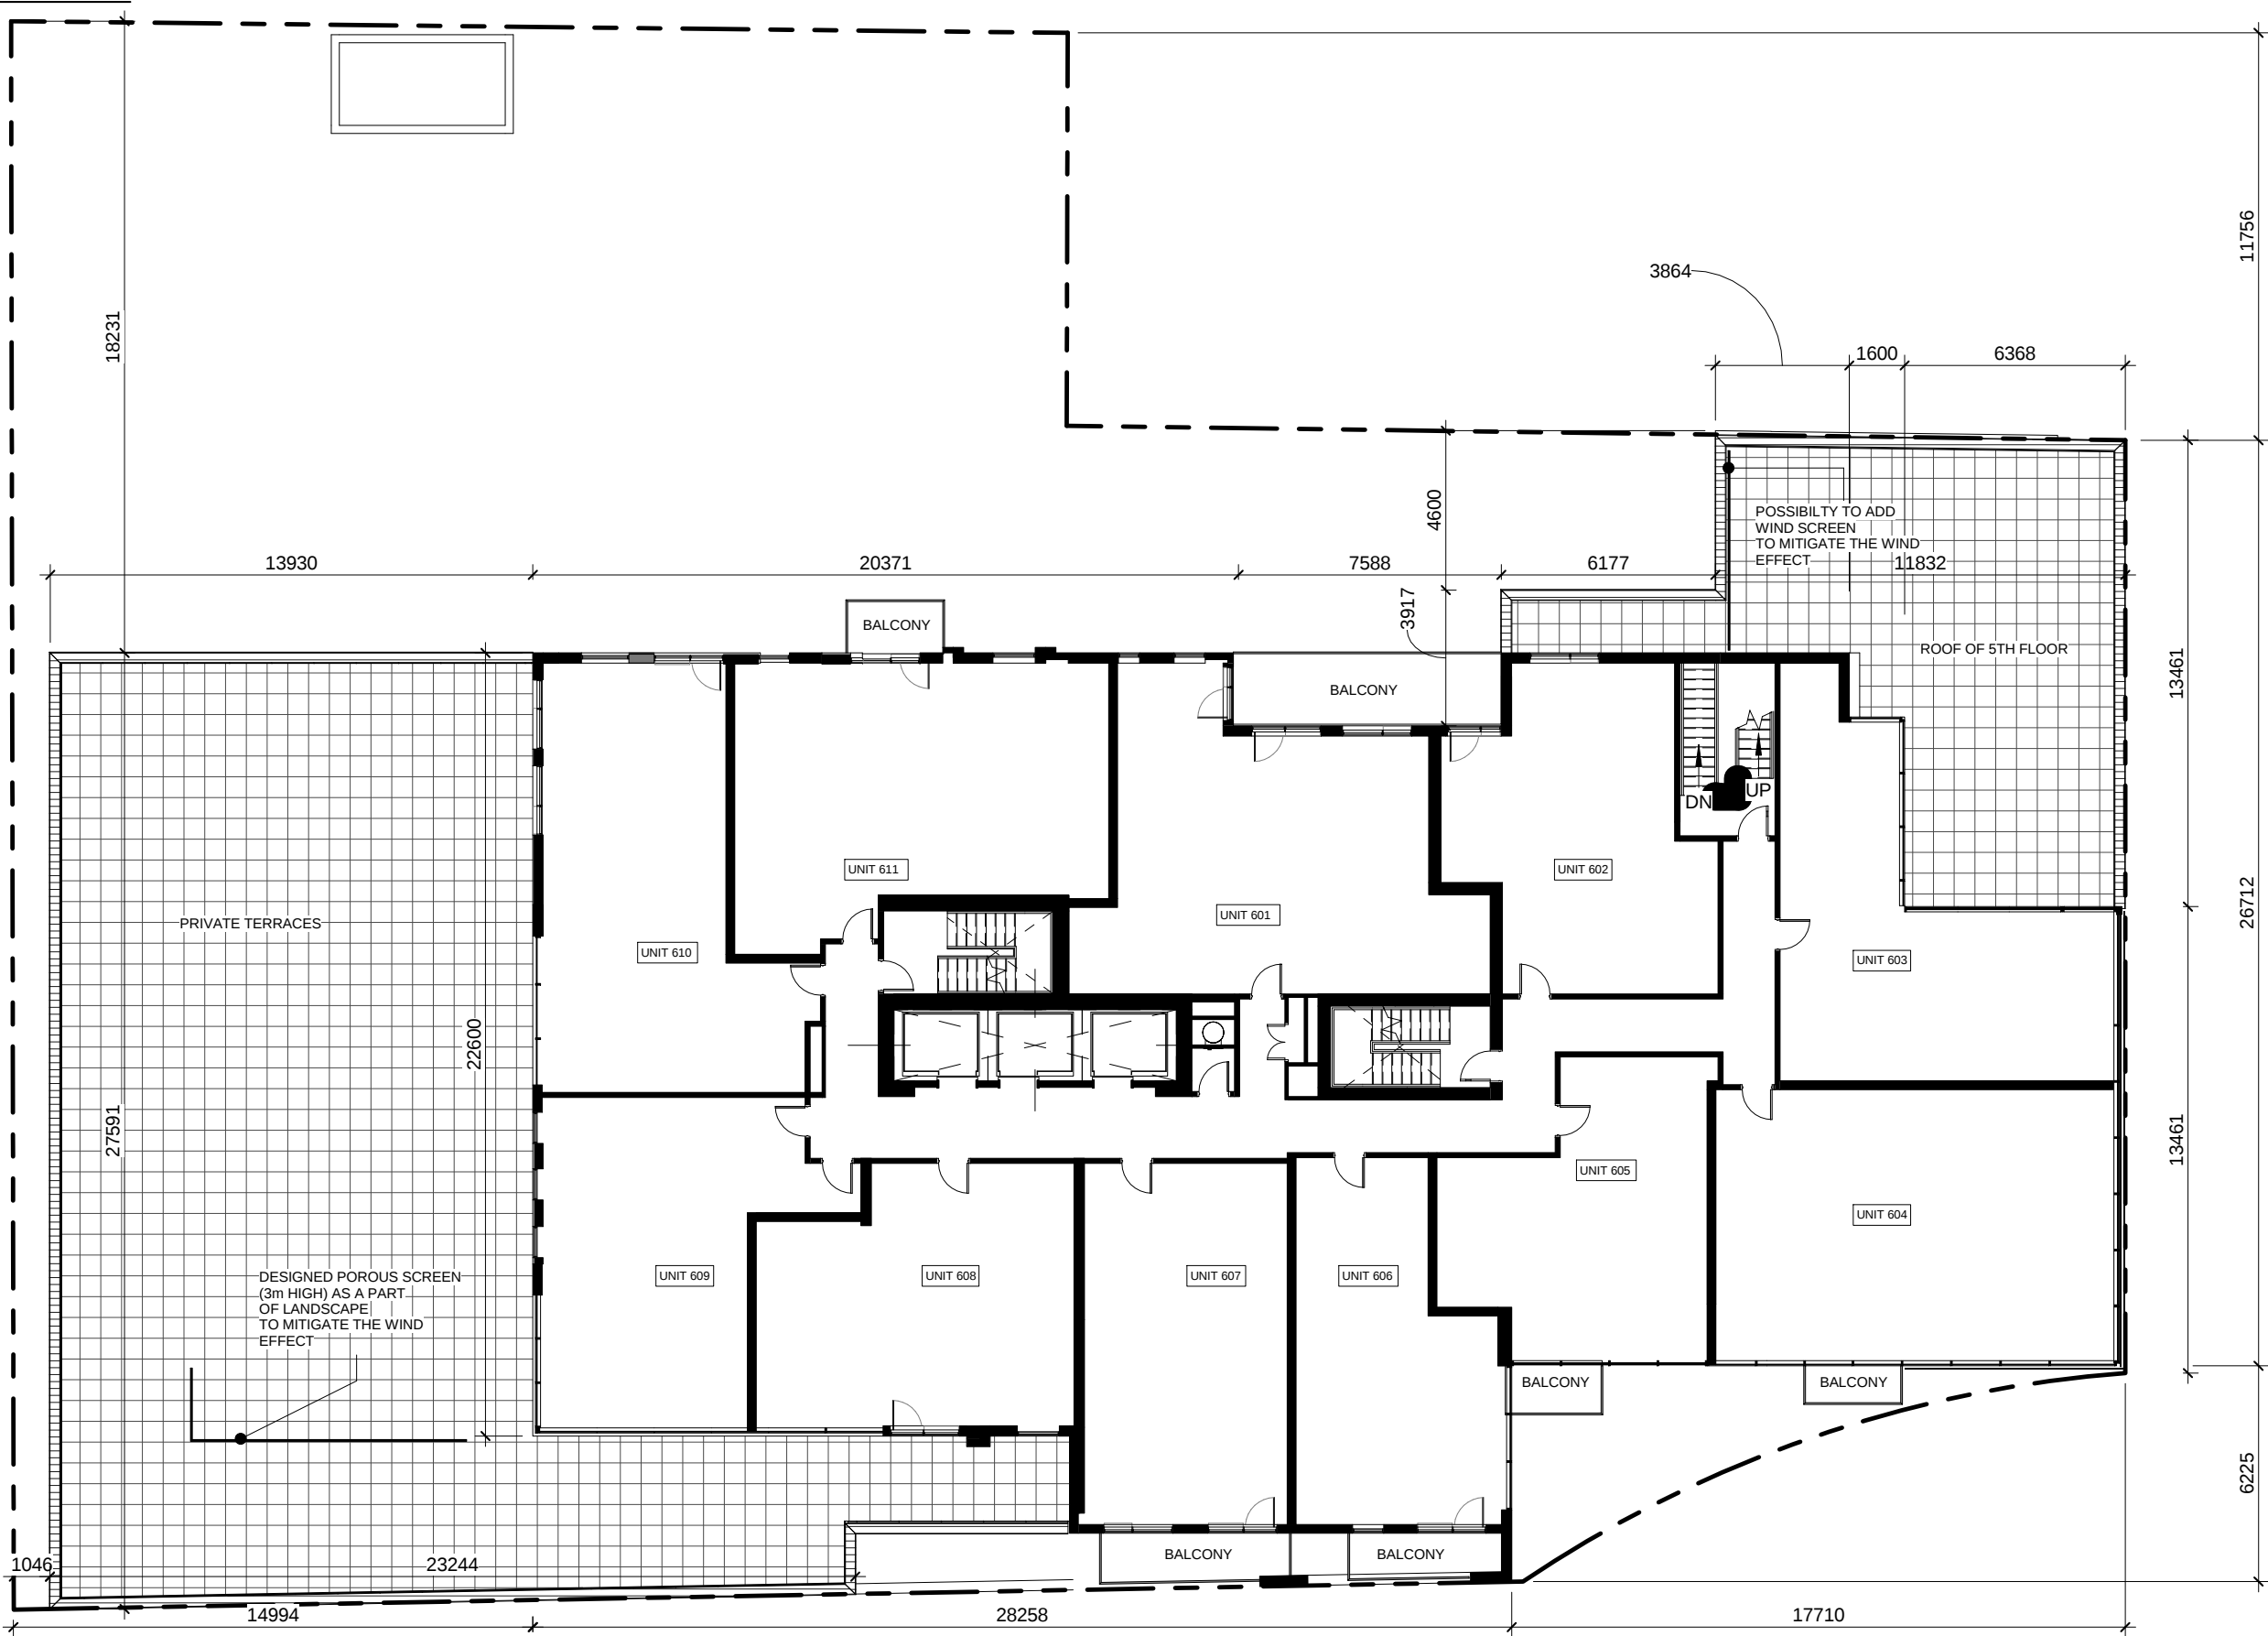

6th FLOOR - UNIT AREAS			
UNIT	Rm	AREA (m ²)	AREA (SF)
Unit 601	2	90.09 m ²	970 SF
Unit 602	1	66.95 m ²	721 SF
Unit 603	1	75.51 m ²	813 SF
Unit 604	2	94.80 m ²	1020 SF
Unit 605	1	59.26 m ²	638 SF
Unit 606	1	59.29 m ²	638 SF
Unit 607	1	67.27 m ²	724 SF
Unit 608	2	70.14 m ²	755 SF
Unit 609	2	70.91 m ²	763 SF
Unit 610	2	82.62 m ²	889 SF
Unit 611	2	86.09 m ²	927 SF
11		822.93 m ²	8858 SF

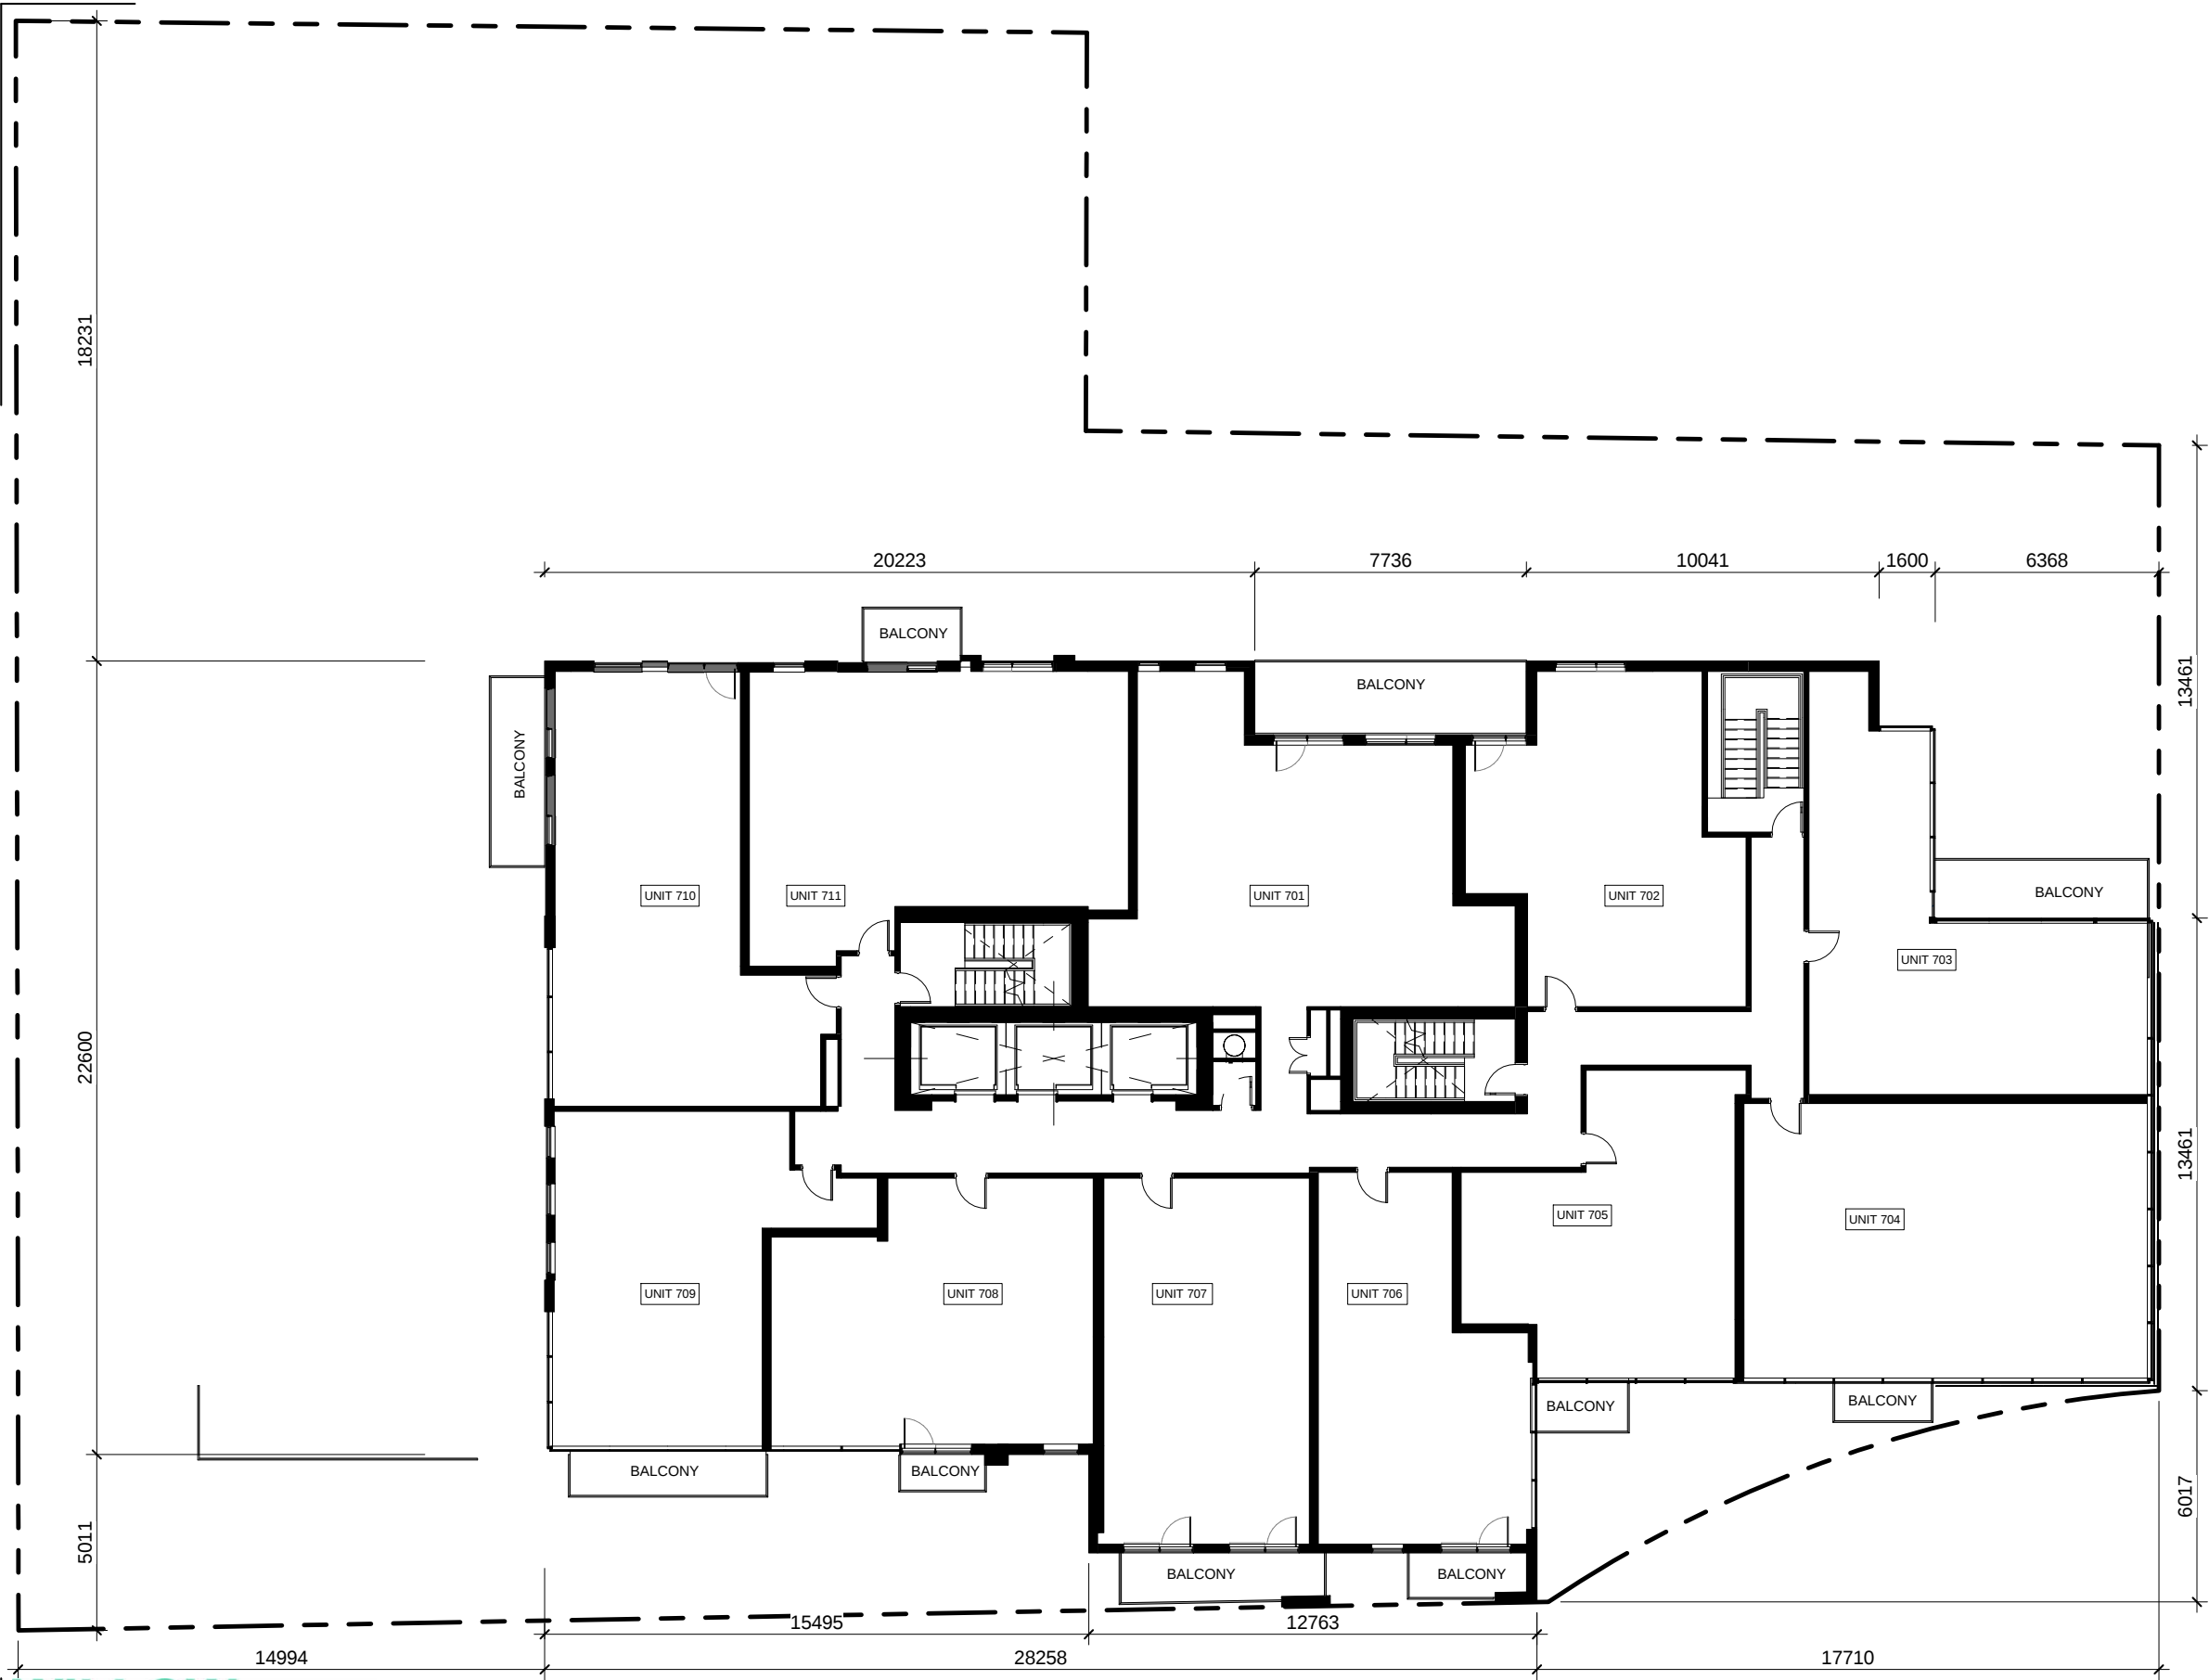

7th FLOOR - UNIT AREAS			
UNIT	Rm	AREA (m²)	AREA (SF)
Unit 701	2	90.09 m²	970 SF
Unit 702	1	66.96 m²	721 SF
Unit 703	1	75.18 m²	809 SF
Unit 704	2	94.80 m²	1020 SF
Unit 705	1	59.45 m²	640 SF
Unit 706	1	59.10 m²	636 SF
Unit 707	1	67.27 m²	724 SF
Unit 708	2	70.14 m²	755 SF
Unit 709	2	70.09 m²	754 SF
Unit 710	2	82.18 m²	885 SF
Unit 711	2	86.09 m²	927 SF
11		821.35 m²	8841 SF

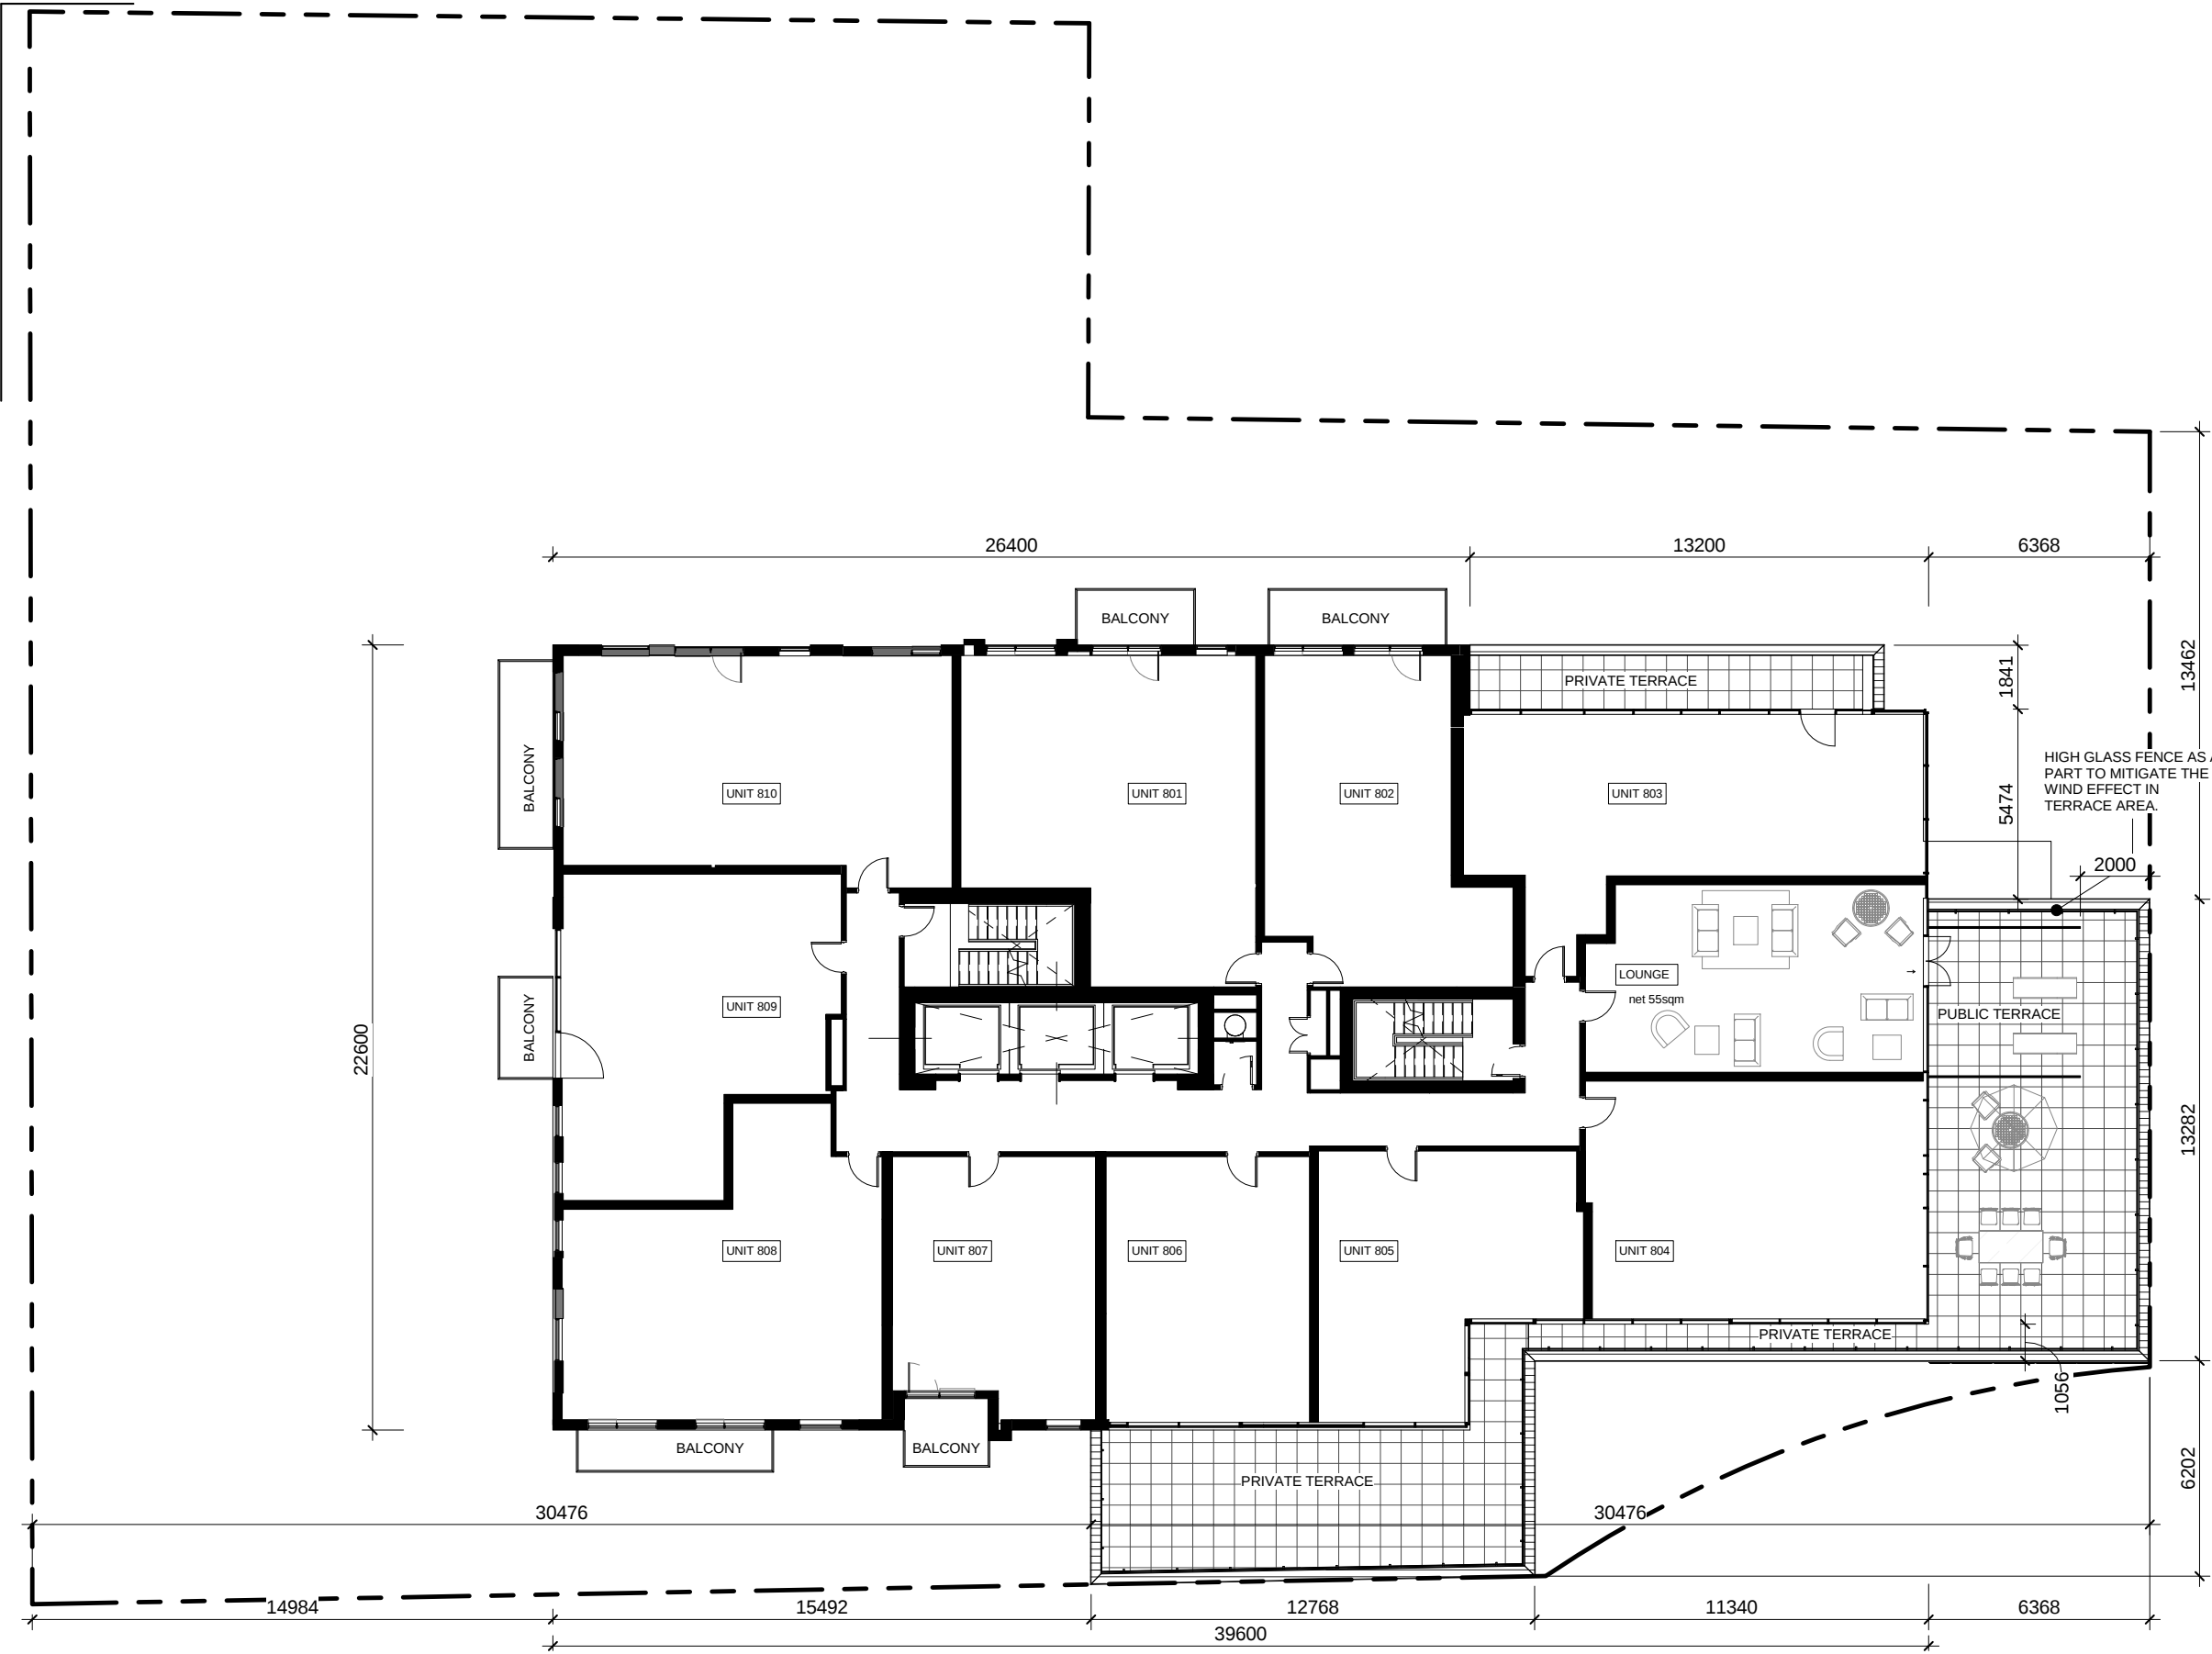



8th FLOOR - UNIT AREAS			
UNIT	Rm	AREA (m²)	AREA (SF)

Unit 801	2	77.43 m²	833 SF
Unit 802	1	61.22 m²	659 SF
Unit 803	2	73.10 m²	787 SF
Unit 804	2	70.30 m²	757 SF
Unit 805	1	53.57 m²	577 SF
Unit 806	1	49.15 m²	529 SF
Unit 807	1	47.09 m²	507 SF
Unit 808	2	74.12 m²	798 SF
Unit 809	2	70.02 m²	754 SF
Unit 810	2	77.47 m²	834 SF


10 653.47 m² 7034 SF


8th Floor Plan

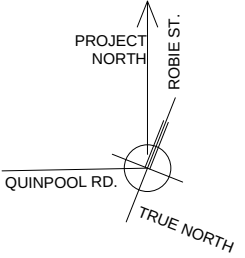

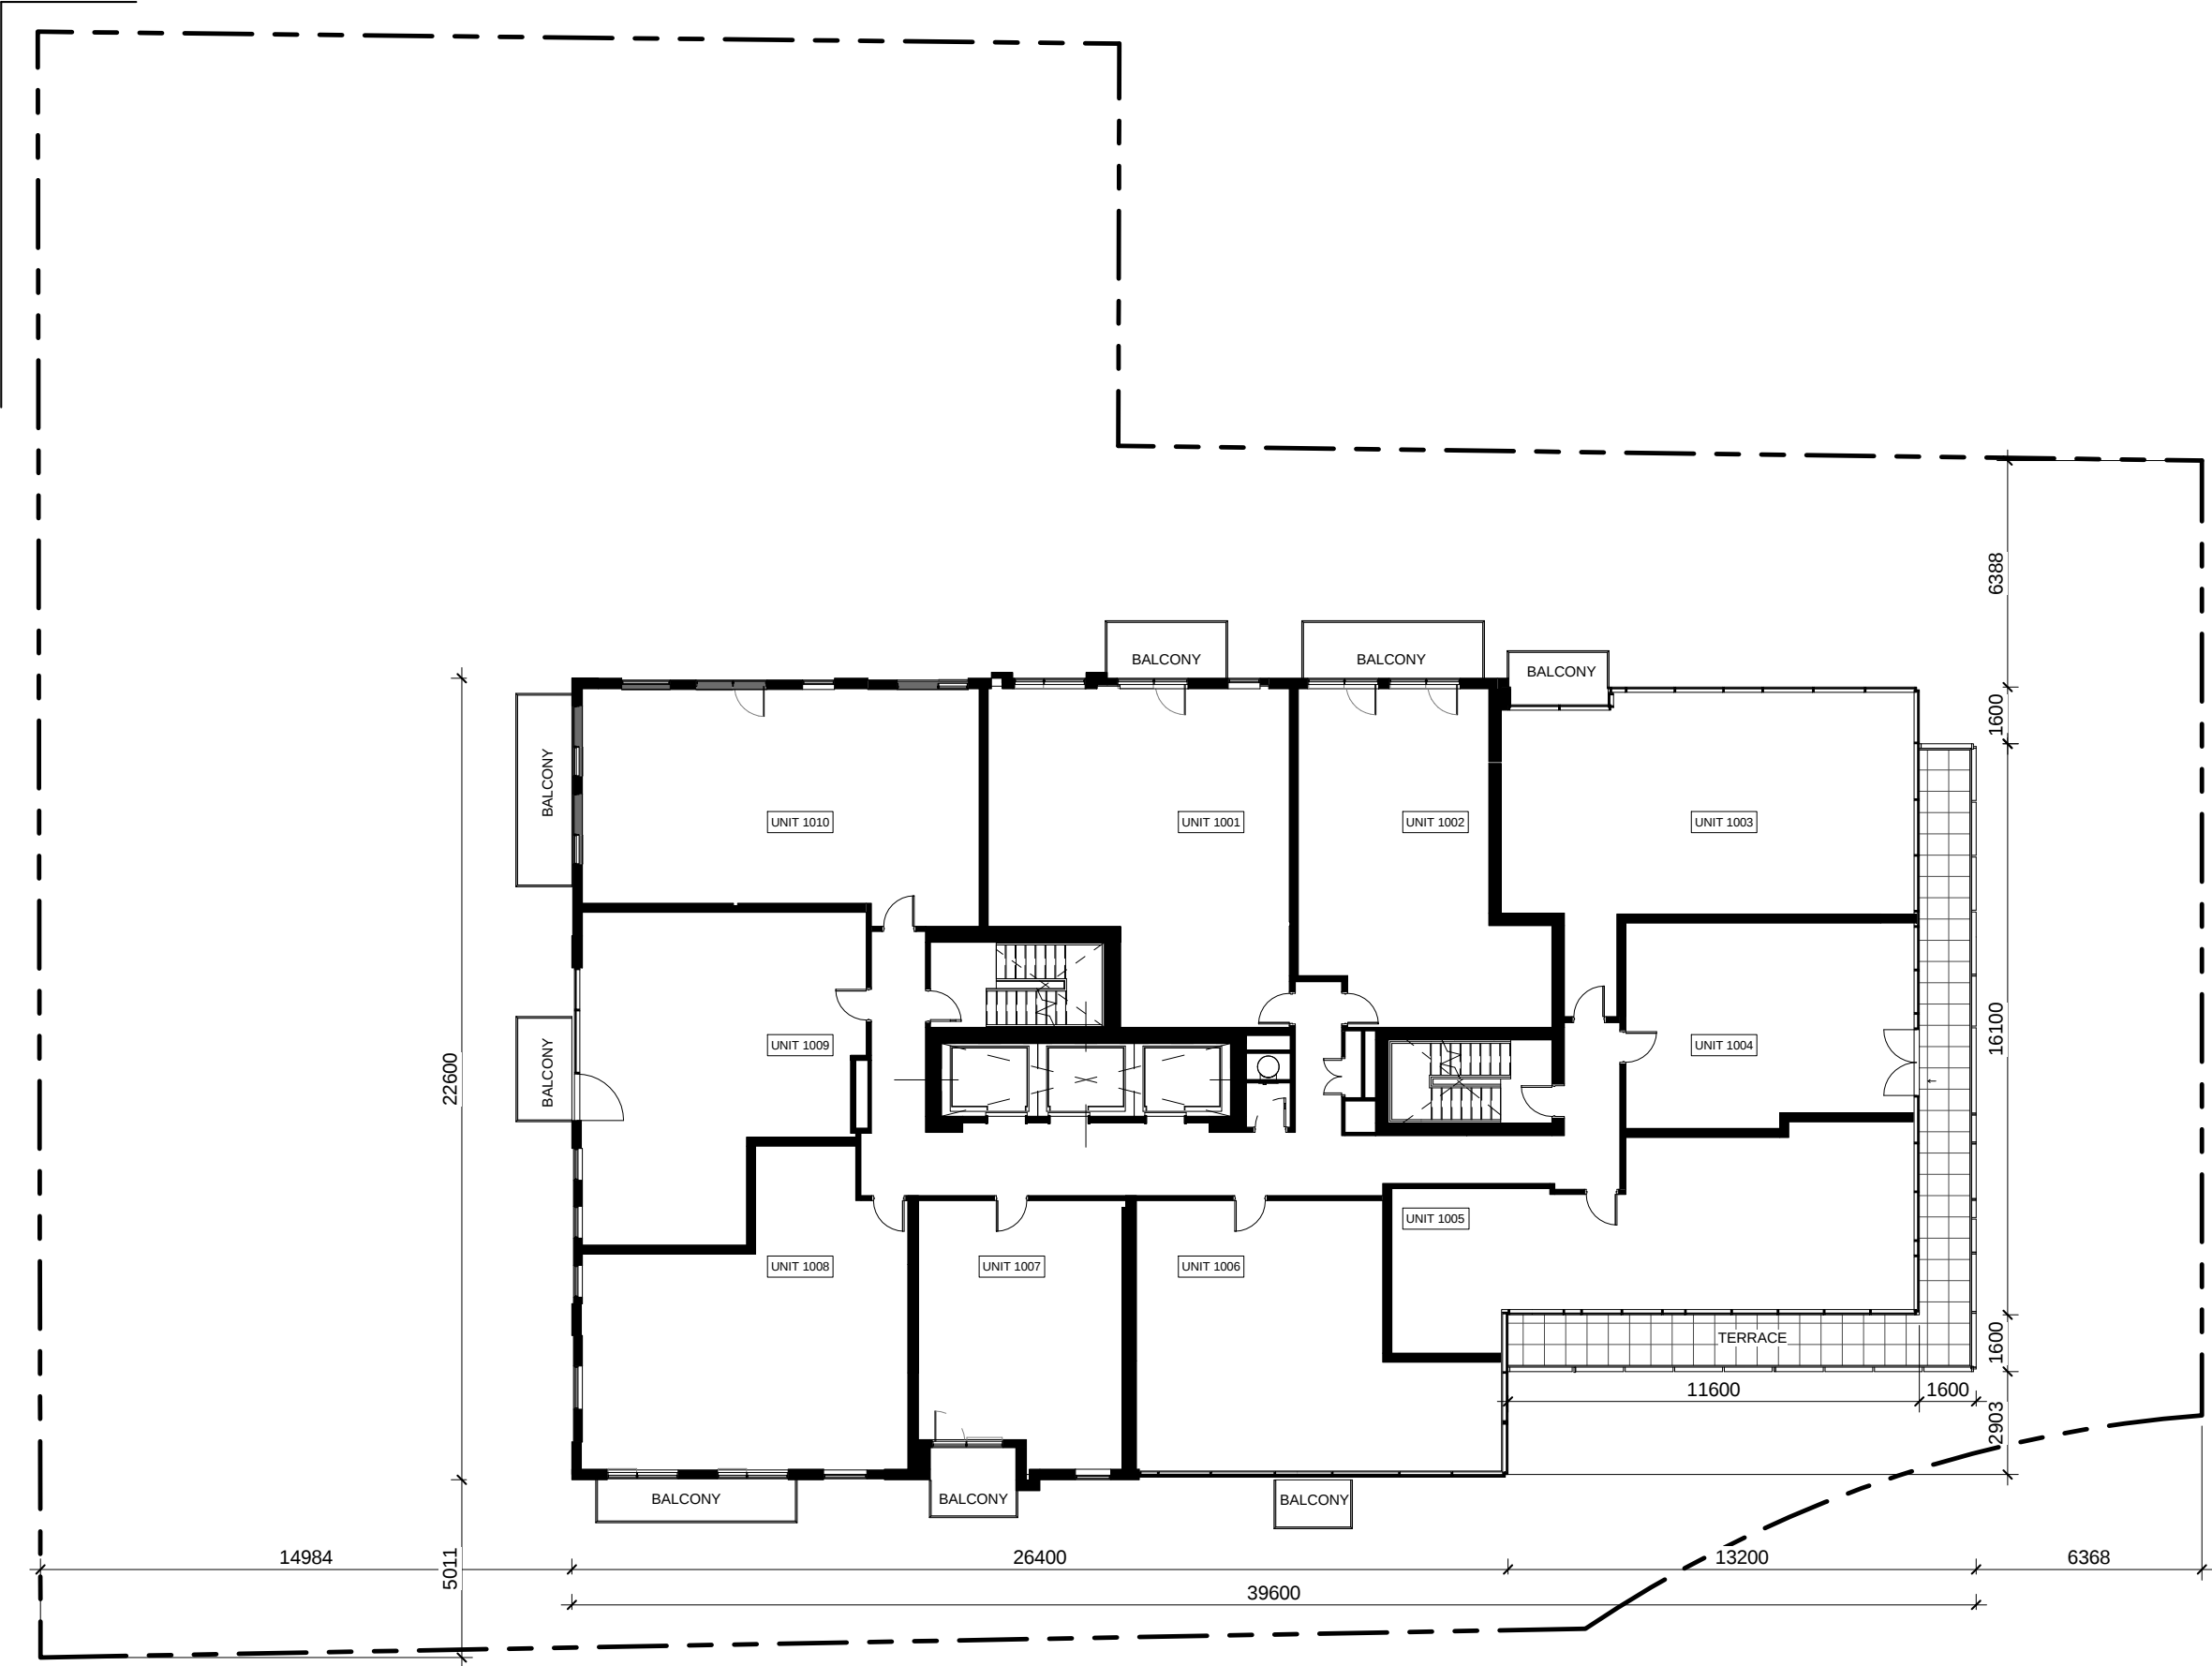


10th FLOOR - UNIT AREAS			
UNIT	Rm	AREA (m²)	AREA (SF)
Unit 1001	2	77.43 m²	833 SF
Unit 1002	1	60.54 m²	652 SF
Unit 1003	2	81.58 m²	878 SF
Unit 1004	1	49.11 m²	529 SF
Unit 1005	2	72.61 m²	782 SF
Unit 1006	2	69.93 m²	753 SF
Unit 1007	1	47.16 m²	508 SF
Unit 1008	2	74.12 m²	798 SF
Unit 1009	2	70.04 m²	754 SF
Unit 1010	2	77.47 m²	834 SF
10		679.99 m²	7319 SF

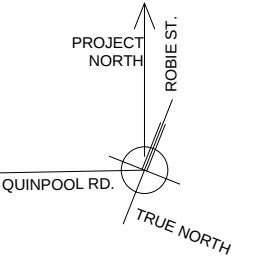

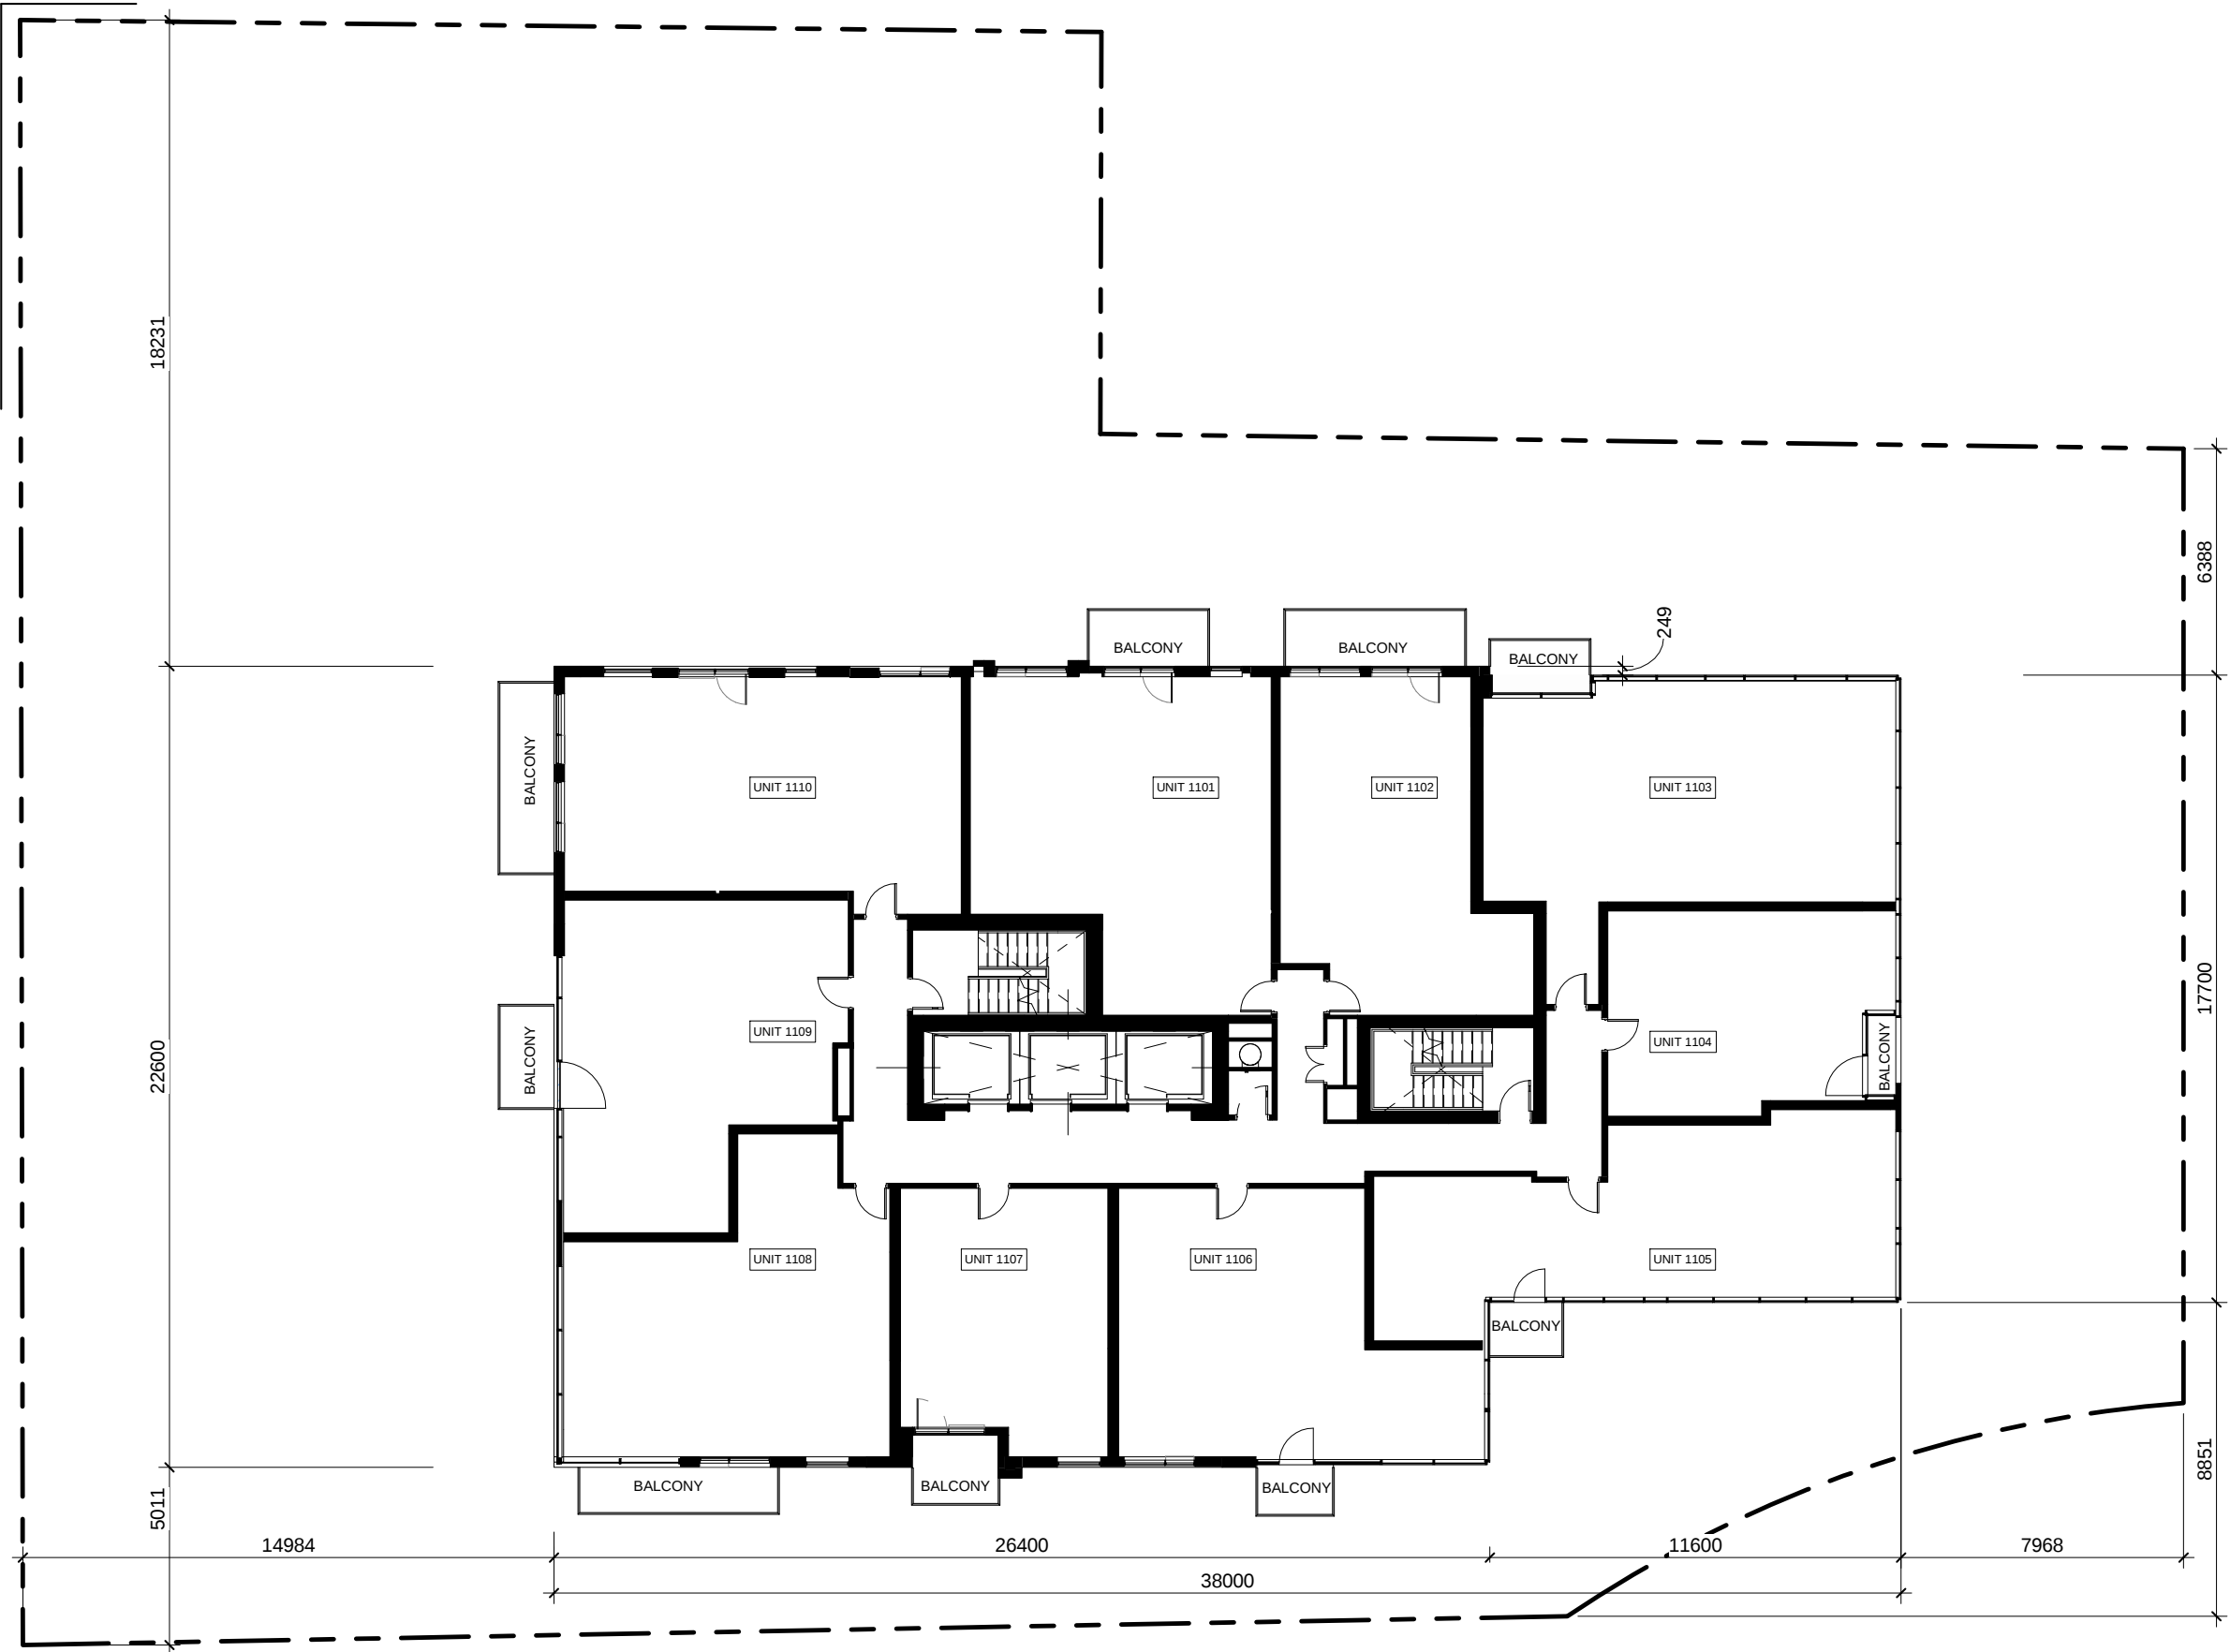


11th,12th , 20th-24th FLOOR - UNIT...			
UNIT	Rm	AREA (m²)	AREA (SF)

Unit 1101	2	77.43 m²	833 SF
Unit 1102	1	60.64 m²	653 SF
Unit 1103	2	81.44 m²	877 SF
Unit 1104	1	46.97 m²	506 SF
Unit 1105	2	72.61 m²	782 SF
Unit 1106	2	69.95 m²	753 SF
Unit 1107	1	47.16 m²	508 SF
Unit 1108	2	74.12 m²	798 SF
Unit 1109	2	70.06 m²	754 SF
Unit 1110	2	77.45 m²	834 SF
10		677.83 m²	7296 SF

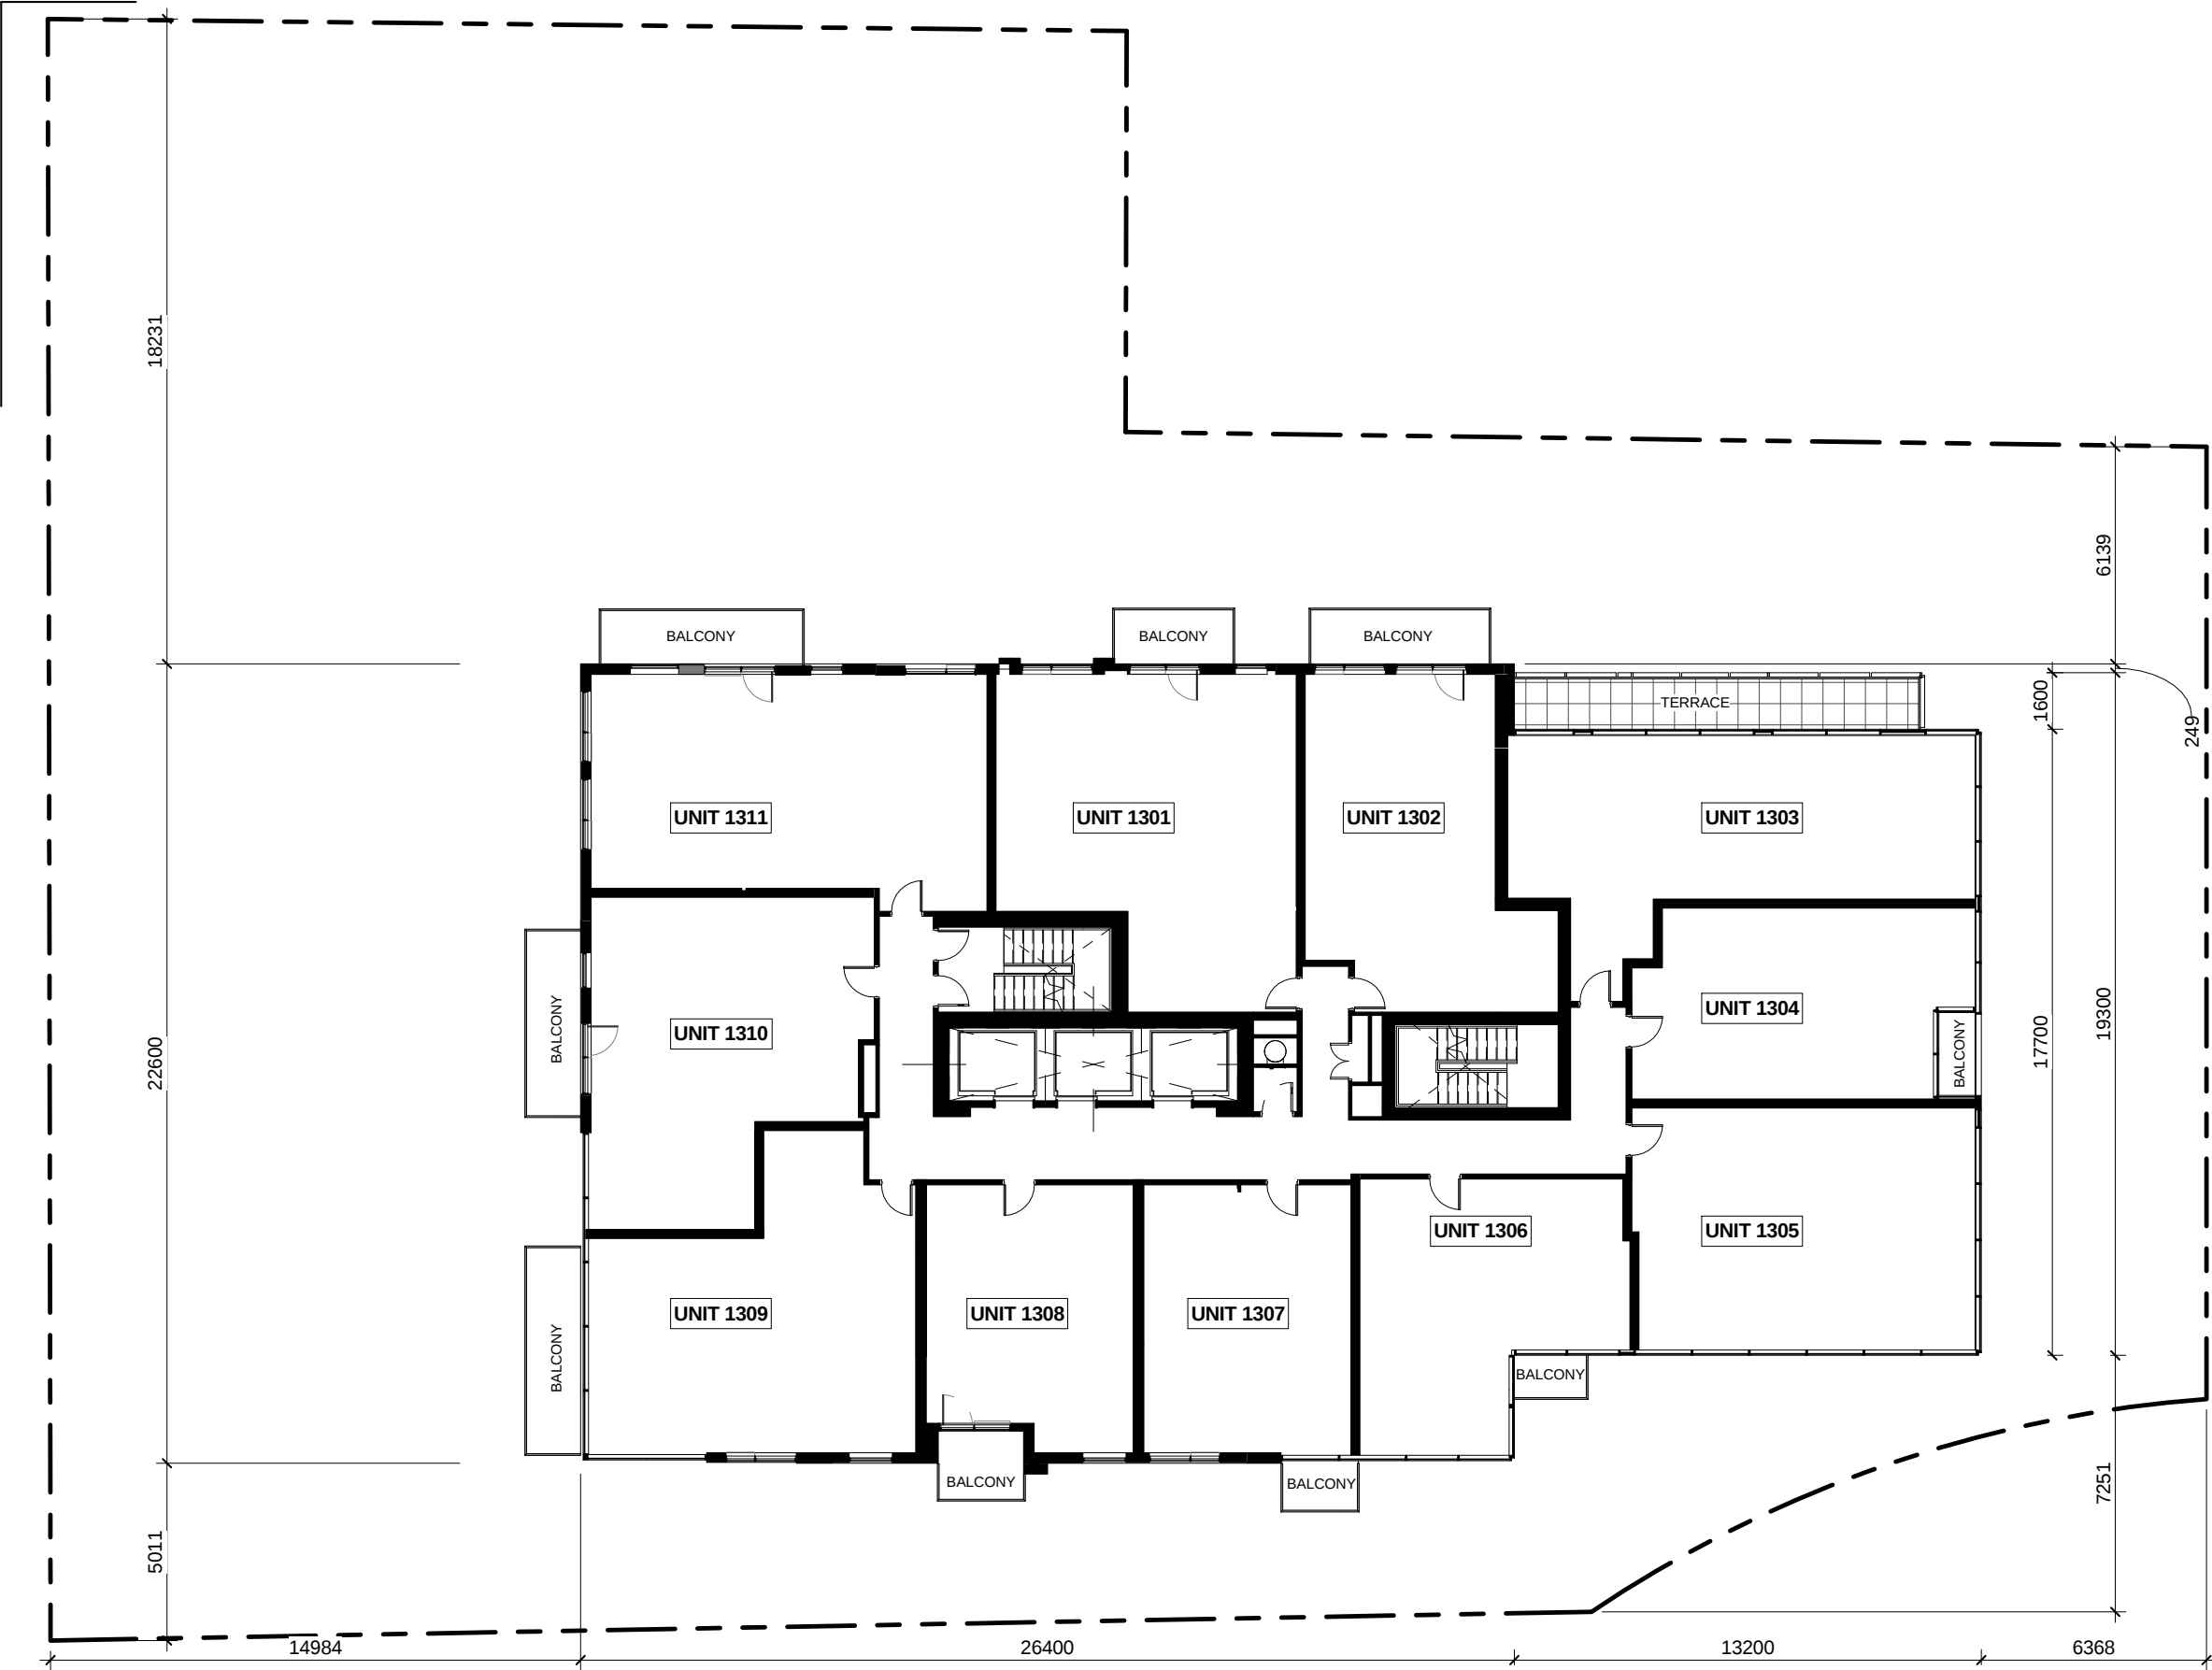


13th FLOOR - UNIT AREAS			
UNIT	ROOMS	AREA m²	AREA SF

Unit 1301	2	77.43 m²	833 SF
Unit 1302	1	60.69 m²	653 SF
Unit 1303	2	72.11 m²	776 SF
Unit 1304	1	52.16 m²	561 SF
Unit 1305	2	70.30 m²	757 SF
Unit 1306	1	53.59 m²	577 SF
Unit 1307	1	49.15 m²	529 SF
Unit 1308	1	47.09 m²	507 SF
Unit 1309	2	74.12 m²	798 SF
Unit 1310	2	70.09 m²	754 SF
Unit 1311	2	77.40 m²	833 SF
11		704.13 m²	7579 SF

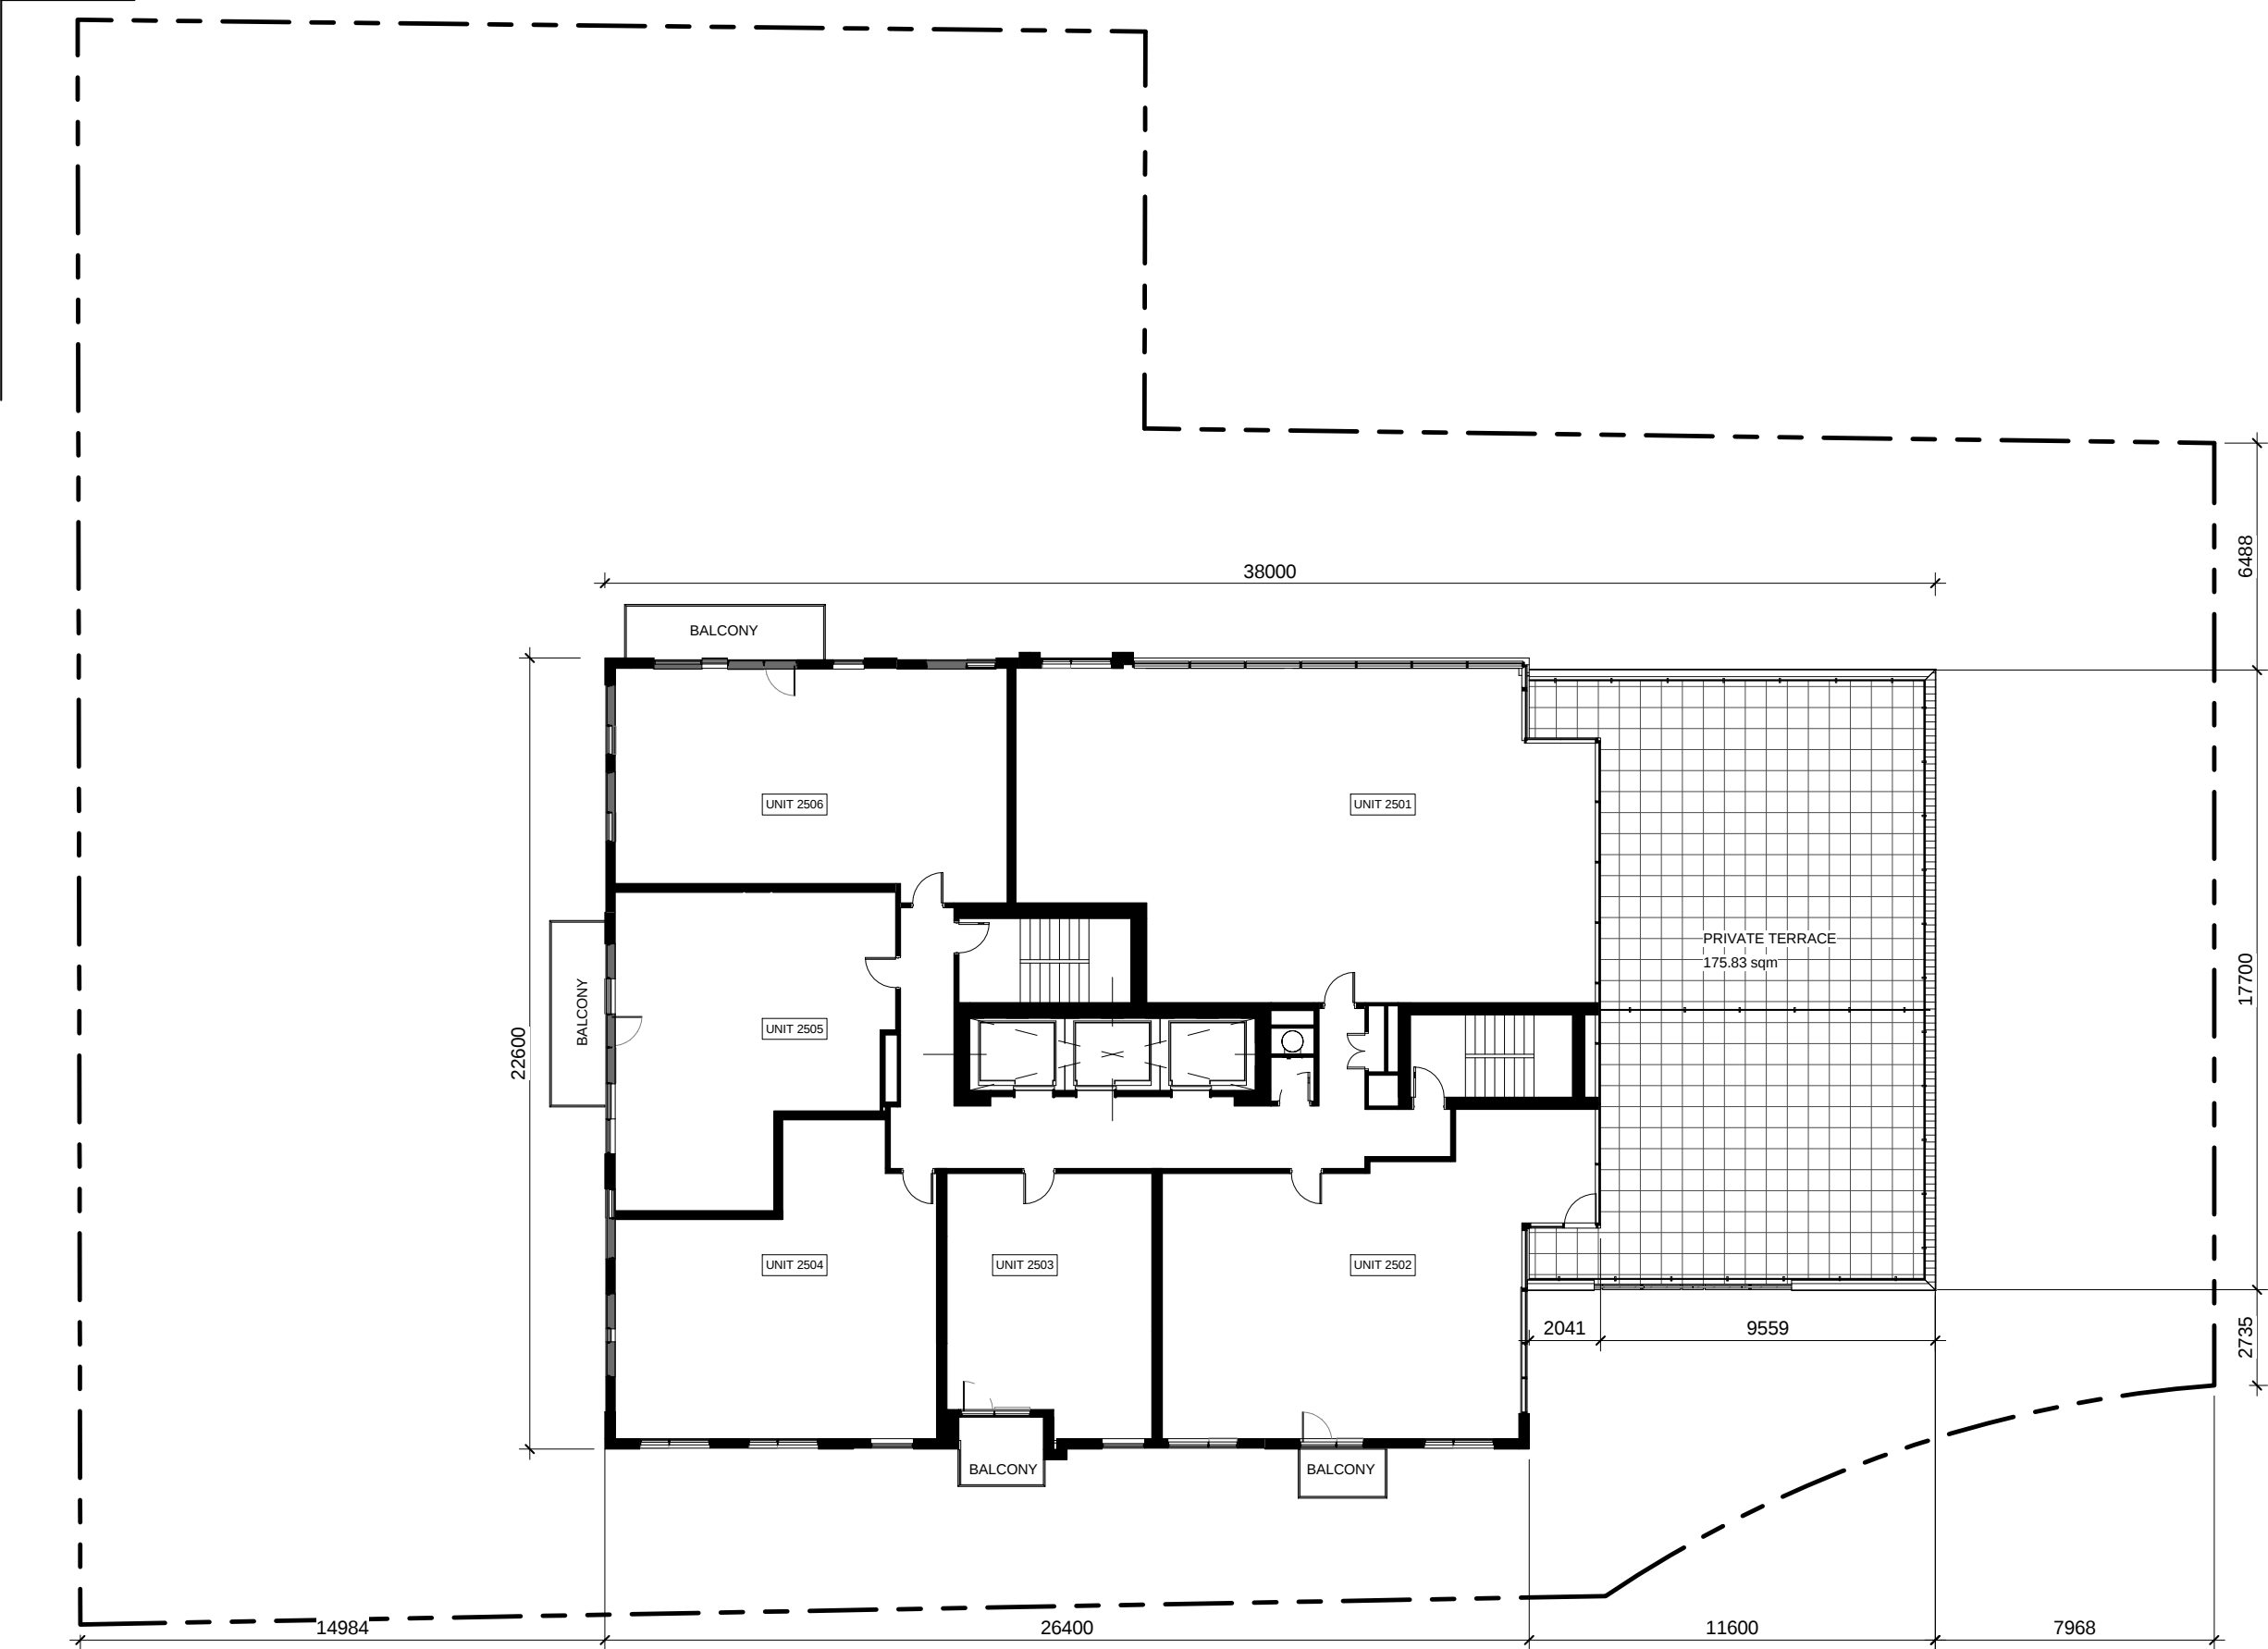


25th FLOOR - UNIT AREAS			
UNIT	Rm	AREA (m²)	AREA (SF)

Unit 2501	3	153.24 m²	1649 SF
Unit 2502	2	96.24 m²	1036 SF
Unit 2503	1	47.16 m²	508 SF
Unit 2504	2	75.39 m²	811 SF
Unit 2505	1	67.92 m²	731 SF
Unit 2506	2	78.30 m²	843 SF
6		518.25 m²	5578 SF

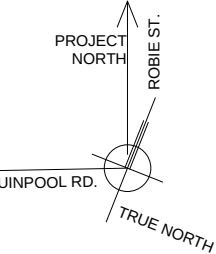

- | | | |
|---|---|--|
|  |  | PRECAST CONCRETE
- LIGHT GREY WITH HORIZONTAL LINES
(on every 400mm) |
|  |  | PRECAST CONCRETE
- LIGHT GREY WITH HORIZONTAL LINES
(on every 150mm) |
|  |  | COMPOSITE WOOD PANEL OR EQUIVALENT
- COLOR COPPER |
|  |  | PERFORATED METAL PANEL |
|  |  |  METAL SIDING- DARK CHARCOAL GREY |
|  |  | GLASS (CURTAIN WALL / WINDOW WALL) WITH
SPANDREL GLASS PANELS
- COLOR #1 TRANSPARENT |
|  |  | GLASS (CURTAIN WALL / WINDOW WALL)
-COLOR #2 (TINTED) |

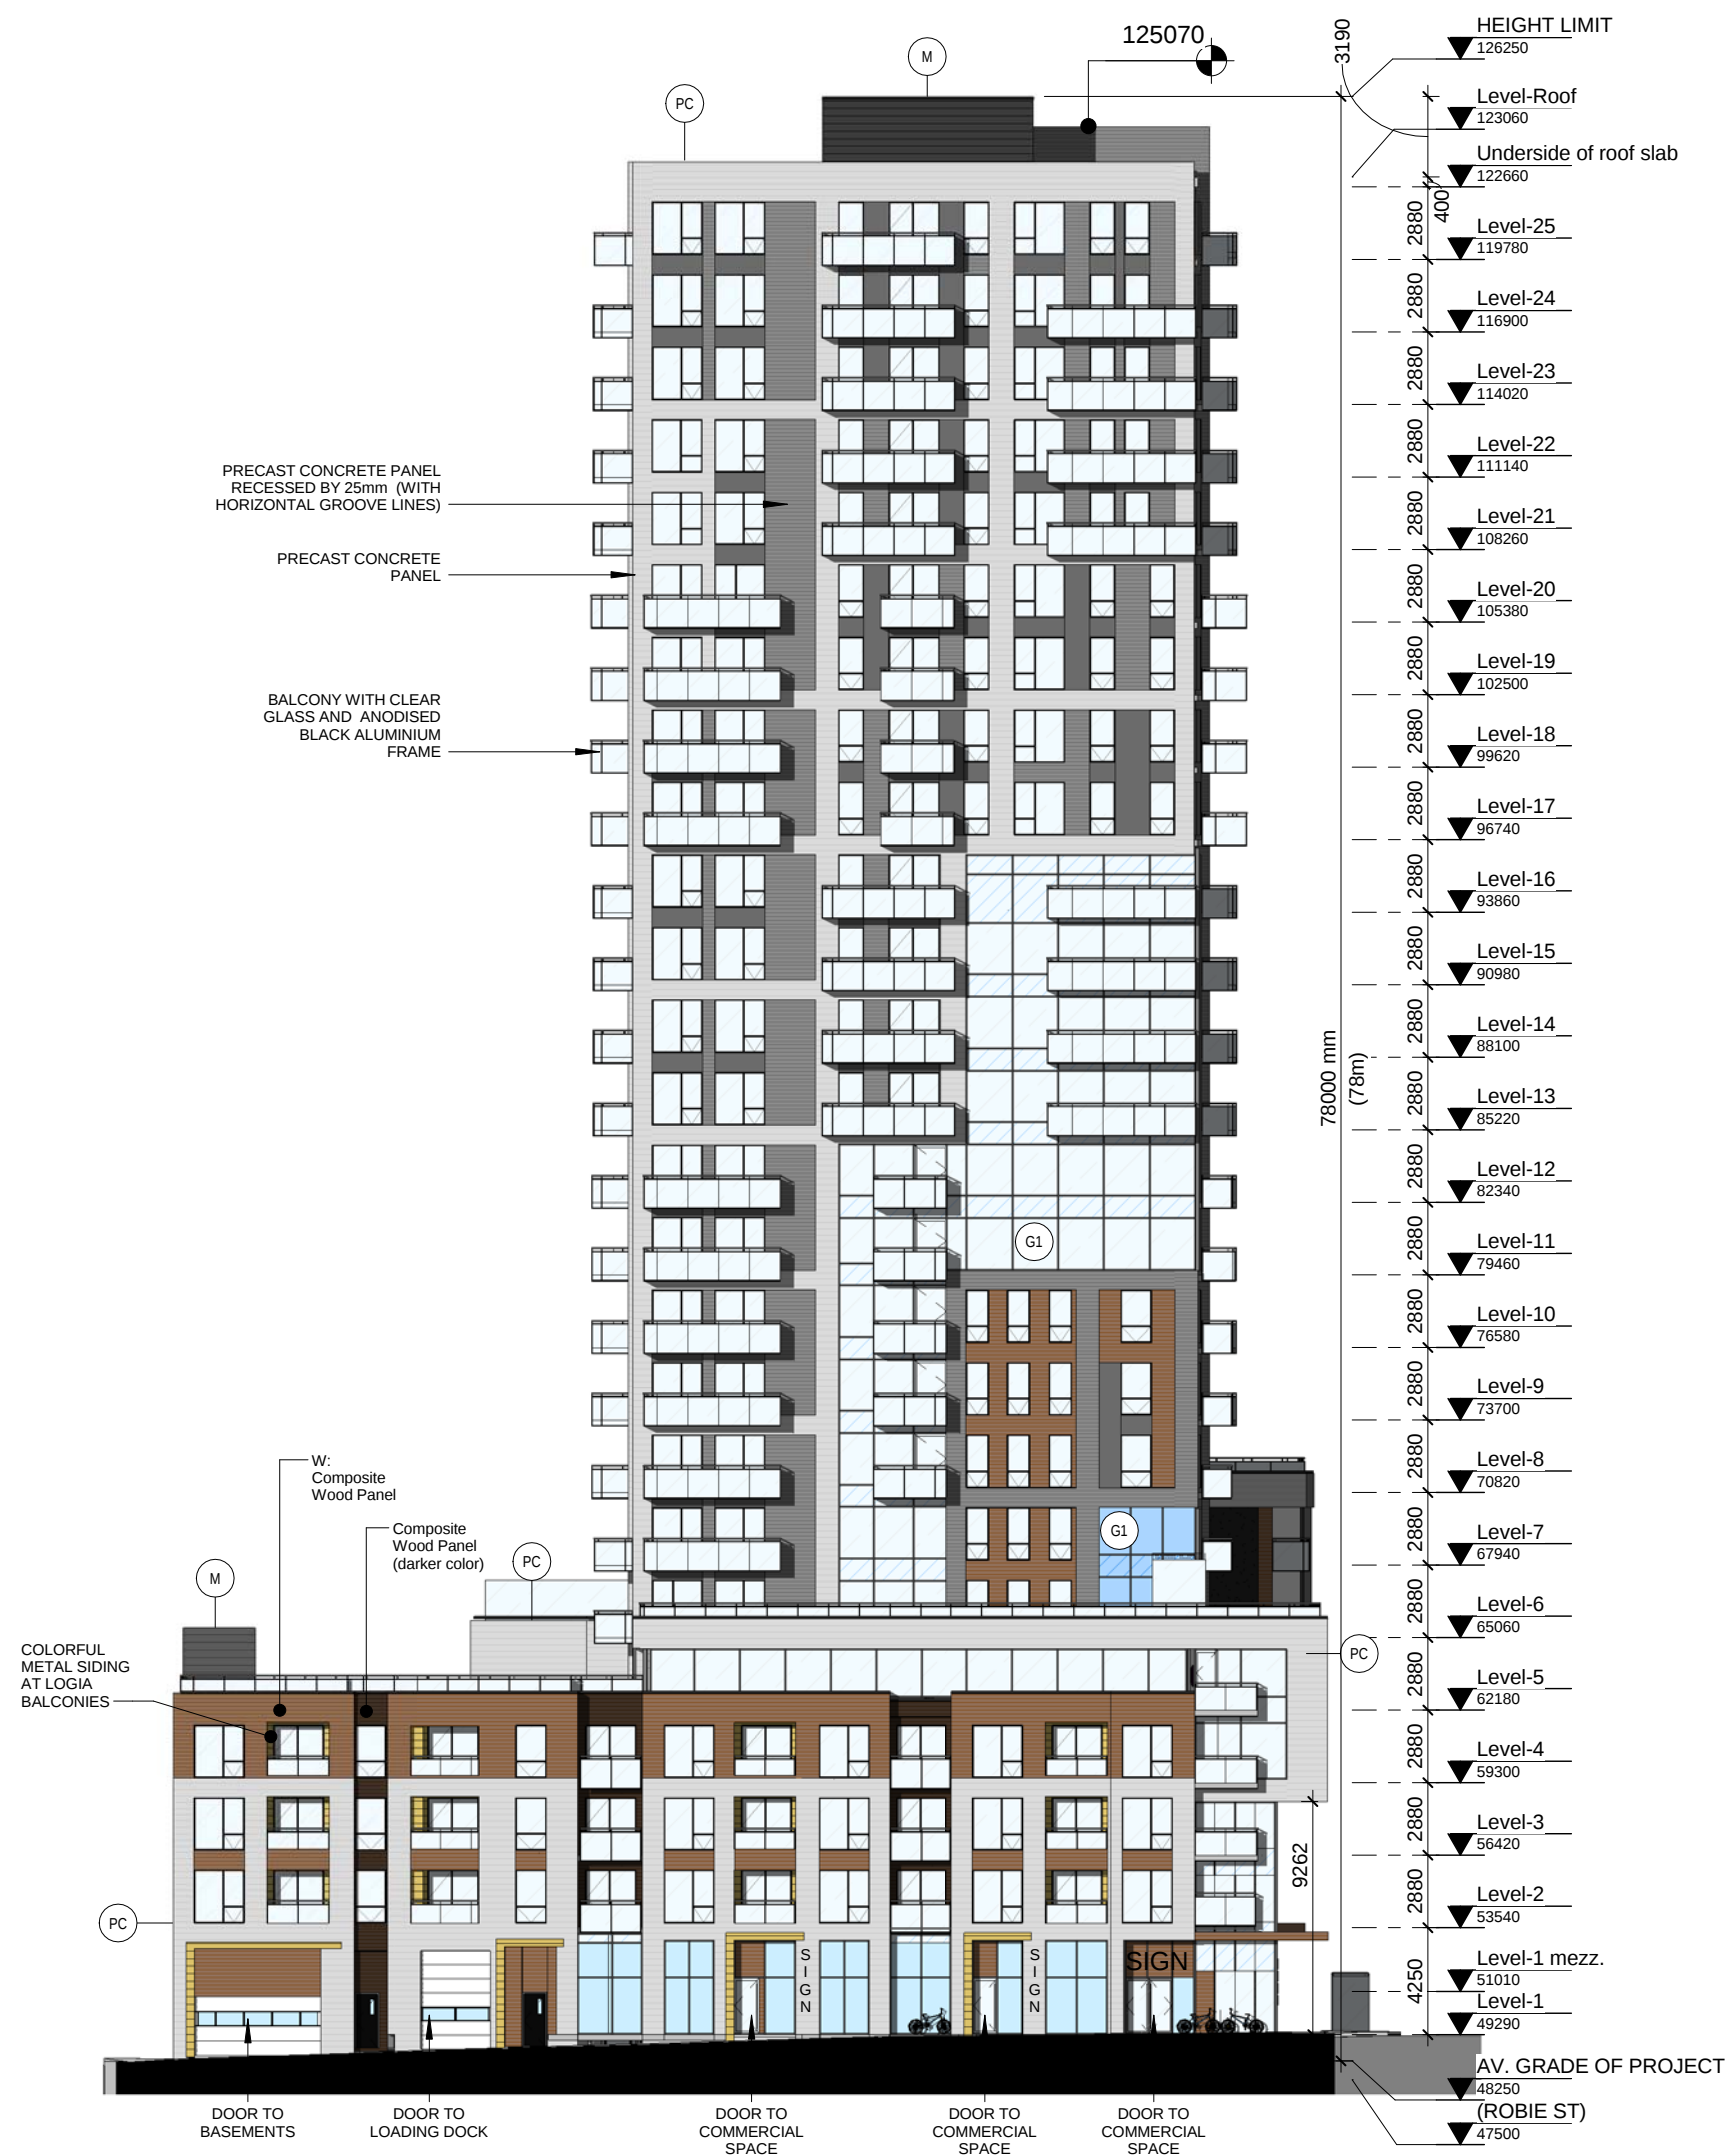

Elevation - Parker St.



Scale	1:300
DIMENSIONS ARE IN MILIMETER	
Date :	23 Apr. 2019
File number :	18031

Design/Drawing by:AA/AM/AP	
Approved by :	E.H.


Sheet

AP-201

**WILLOW
TREE
TOWER**
6009 QUINPOOL ROAD, HALIFAX

4/24/2019 3:00:30 PM

- | | | |
|--|---|--|
|  |  | PRECAST CONCRETE
- LIGHT GREY WITH HORIZONTAL LINES
(on every 400mm) |
|  |  | PRECAST CONCRETE
- LIGHT GREY WITH HORIZONTAL LINES
(on every 150mm) |
|  |  | COMPOSITE WOOD PANEL OR EQUIVALENT
- COLOR COPPER |
|  |  | PERFORATED METAL PANEL |
|  |  | METAL SIDING- DARK CHARCOAL GREY |
|  |  | GLASS (CURTAIN WALL / WINDOW WALL) WITH
SPANDREL GLASS PANELS
- COLOR #1 TRANSPARENT |
|  |  | GLASS (CURTAIN WALL / WINDOW WALL)
-COLOR #2 (TINTED) |

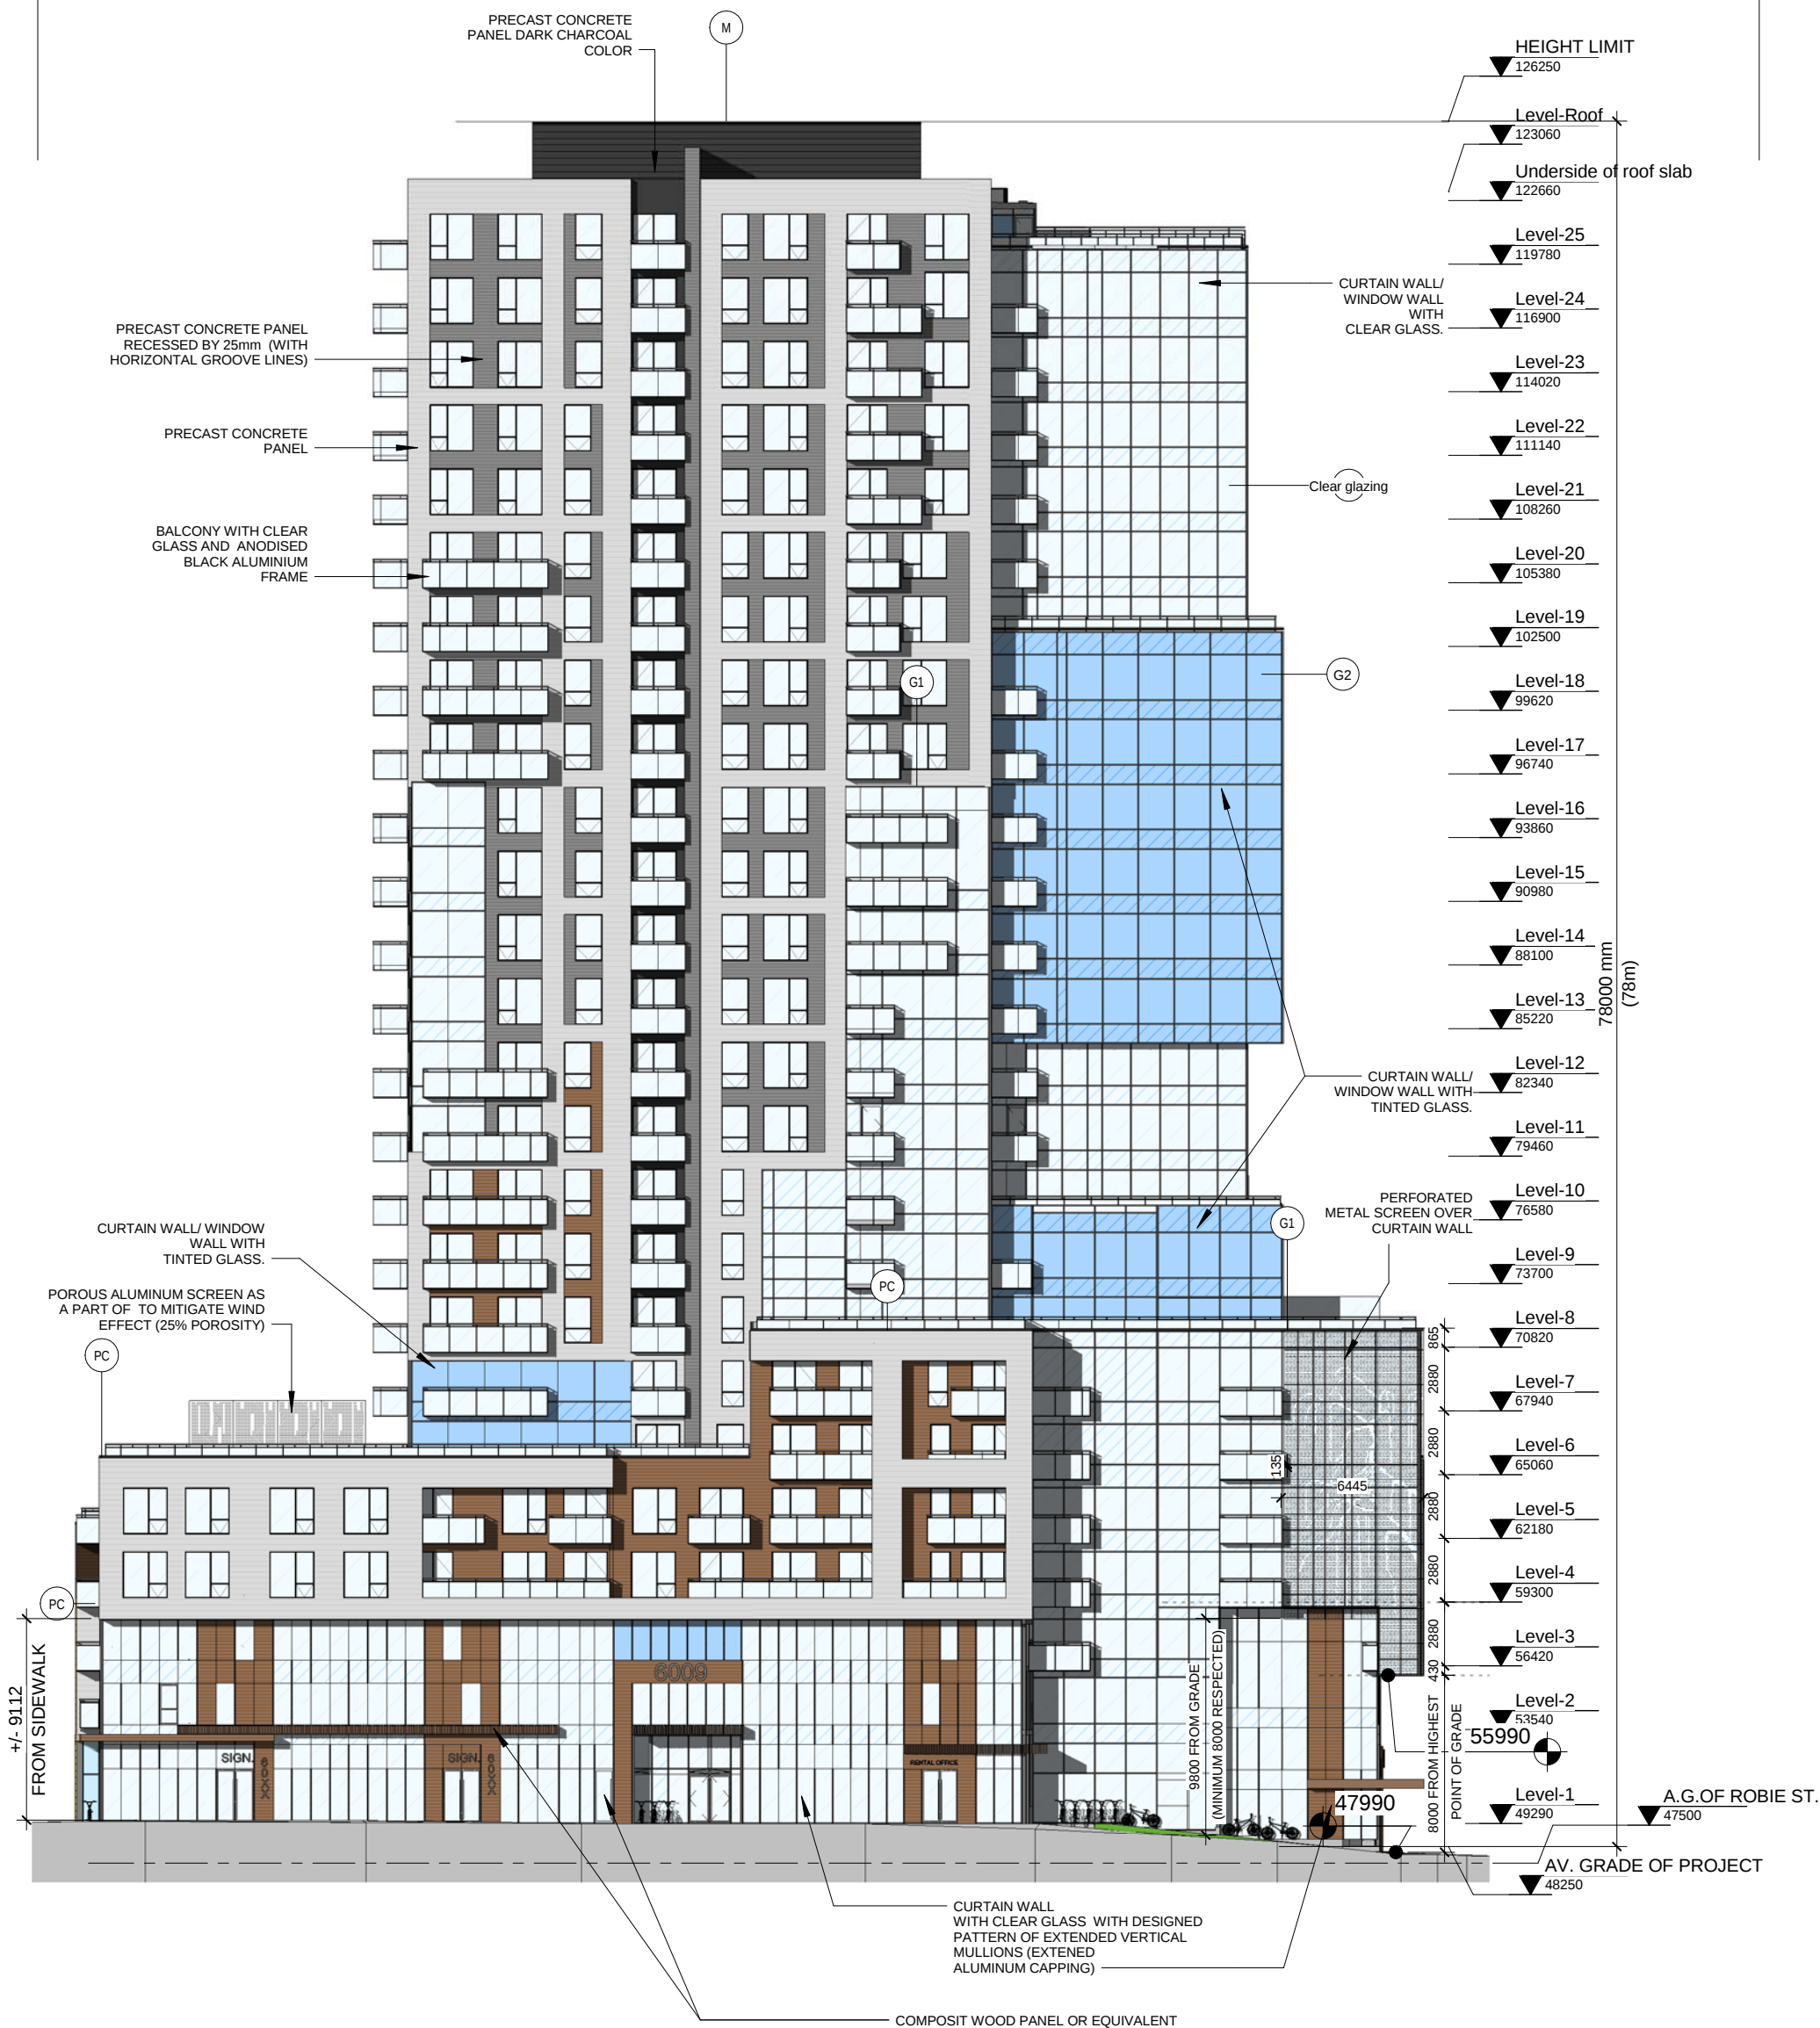

**WILLOW
TREE
TOWER**
6009 QUINPOOL ROAD, HALIFAX

Elevation - Quinpool St

GeigerHuot
architectes

Scale 1:300

DIMENSIONS ARE IN MILLIMETER

Date : 23 Apr. 2019

File number : 1803


Design/Drawing by:AA/AM/AP	
Approved by :	E.H.

Sheet

AP-202

4/24/2019 3:09:13 PM

- | | | |
|---|---|--|
|  |  | PRECAST CONCRETE
- LIGHT GREY WITH HORIZONTAL LINES
(on every 400mm) |
|  |  | PRECAST CONCRETE
- LIGHT GREY WITH HORIZONTAL LINES
(on every 150mm) |
|  |  | COMPOSITE WOOD PANEL OR EQUIVALENT
- COLOR COPPER |
|  |  | PERFORATED METAL PANEL |
|  |  | METAL SIDING- DARK CHARCOAL GREY |
|  |  | GLASS (CURTAIN WALL / WINDOW WALL) WITH
SPANDREL GLASS PANELS
- COLOR #1 TRANSPARENT |
|  |  | GLASS (CURTAIN WALL / WINDOW WALL)
-COLOR #2 (TINTED) |

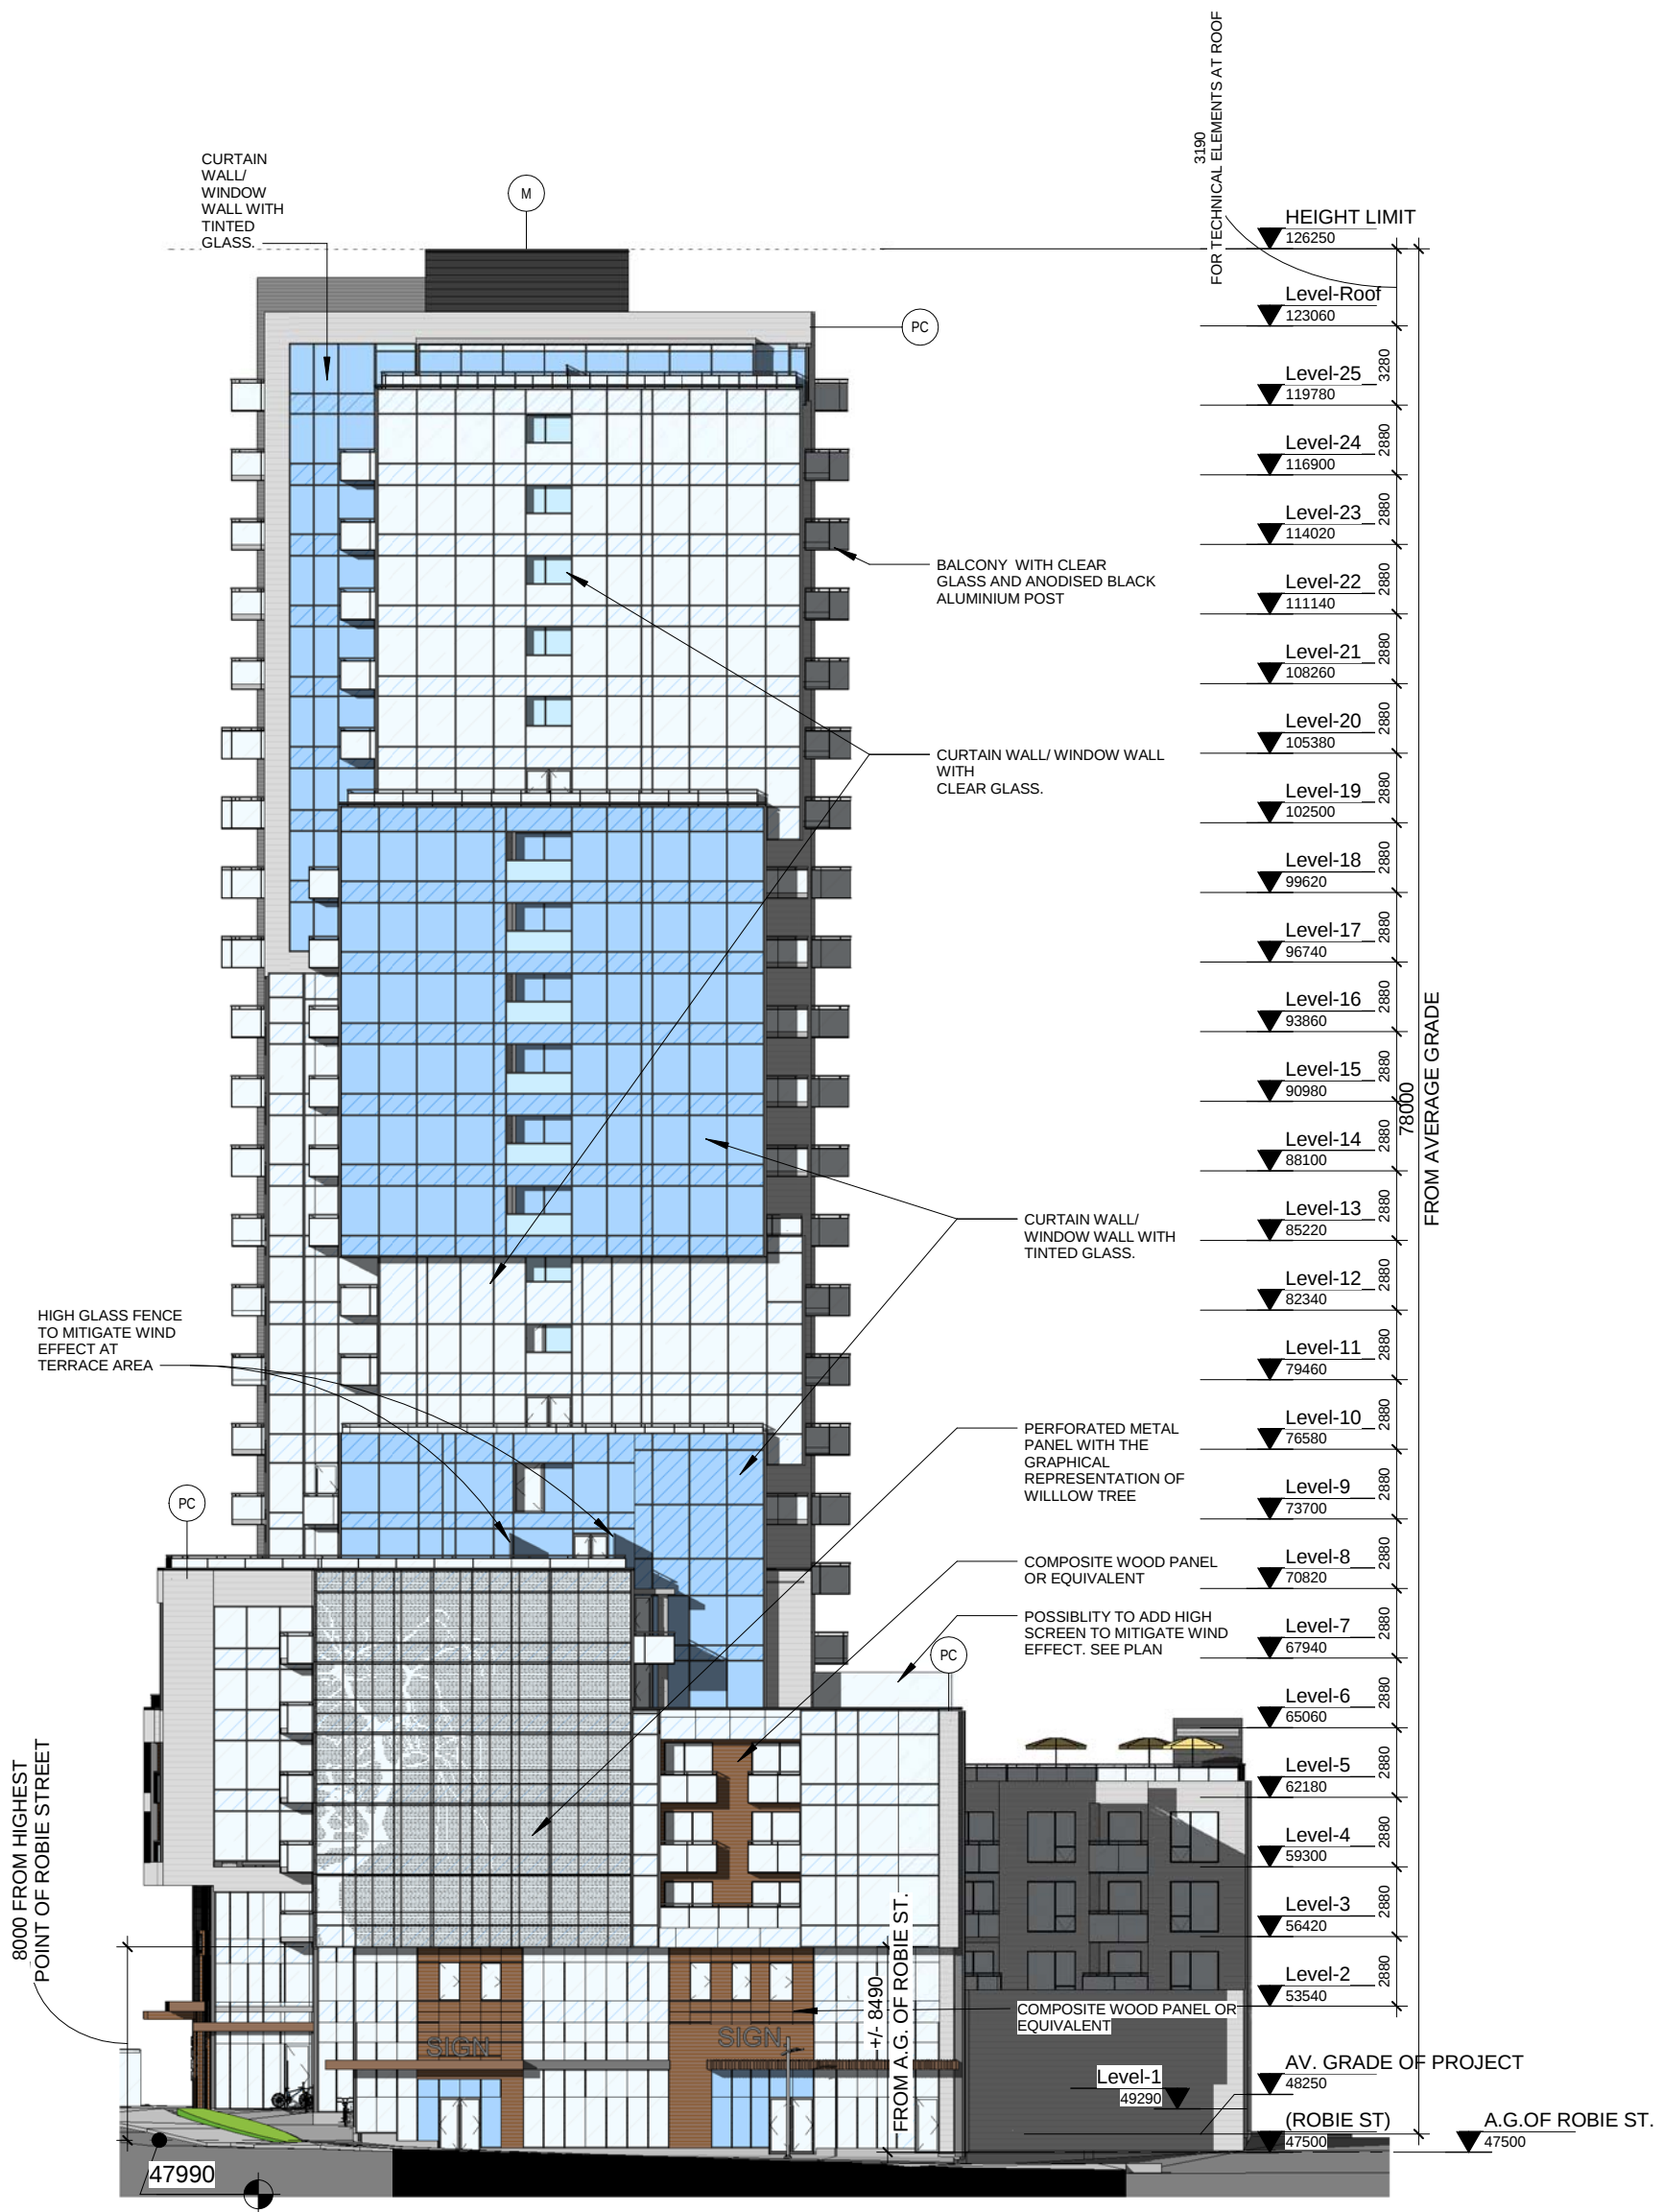

**WILLOW
TREE
TOWER**
6009 QUINPOOL ROAD, HALIFAX

Elevation - Robie St.


GeigerHuot
architectes

Scale	1:300	Design/Drawing by:AA/AM/AP
DIMENSIONS ARE IN MILIMETER		
Date :	23 Apr. 2019	Approved by : E.H.
File number :	18031	

Sheet

AP-203

- | | | |
|---|---|--|
|  |  | PRECAST CONCRETE
- LIGHT GREY WITH HORIZONTAL LINES
(on every 400mm) |
|  |  | PRECAST CONCRETE
- LIGHT GREY WITH HORIZONTAL LINES
(on every 150mm) |
|  |  | COMPOSITE WOOD PANEL OR EQUIVALENT
- COLOR COPPER |
|  |  | PERFORATED METAL PANEL |
|  |  | METAL SIDING- DARK CHARCOAL GREY |
|  |  | GLASS (CURTAIN WALL / WINDOW WALL) WITH
SPANDREL GLASS PANELS
- COLOR #1 TRANSPARENT |
|  |  | GLASS (CURTAIN WALL / WINDOW WALL)
-COLOR #2 (TINTED) |

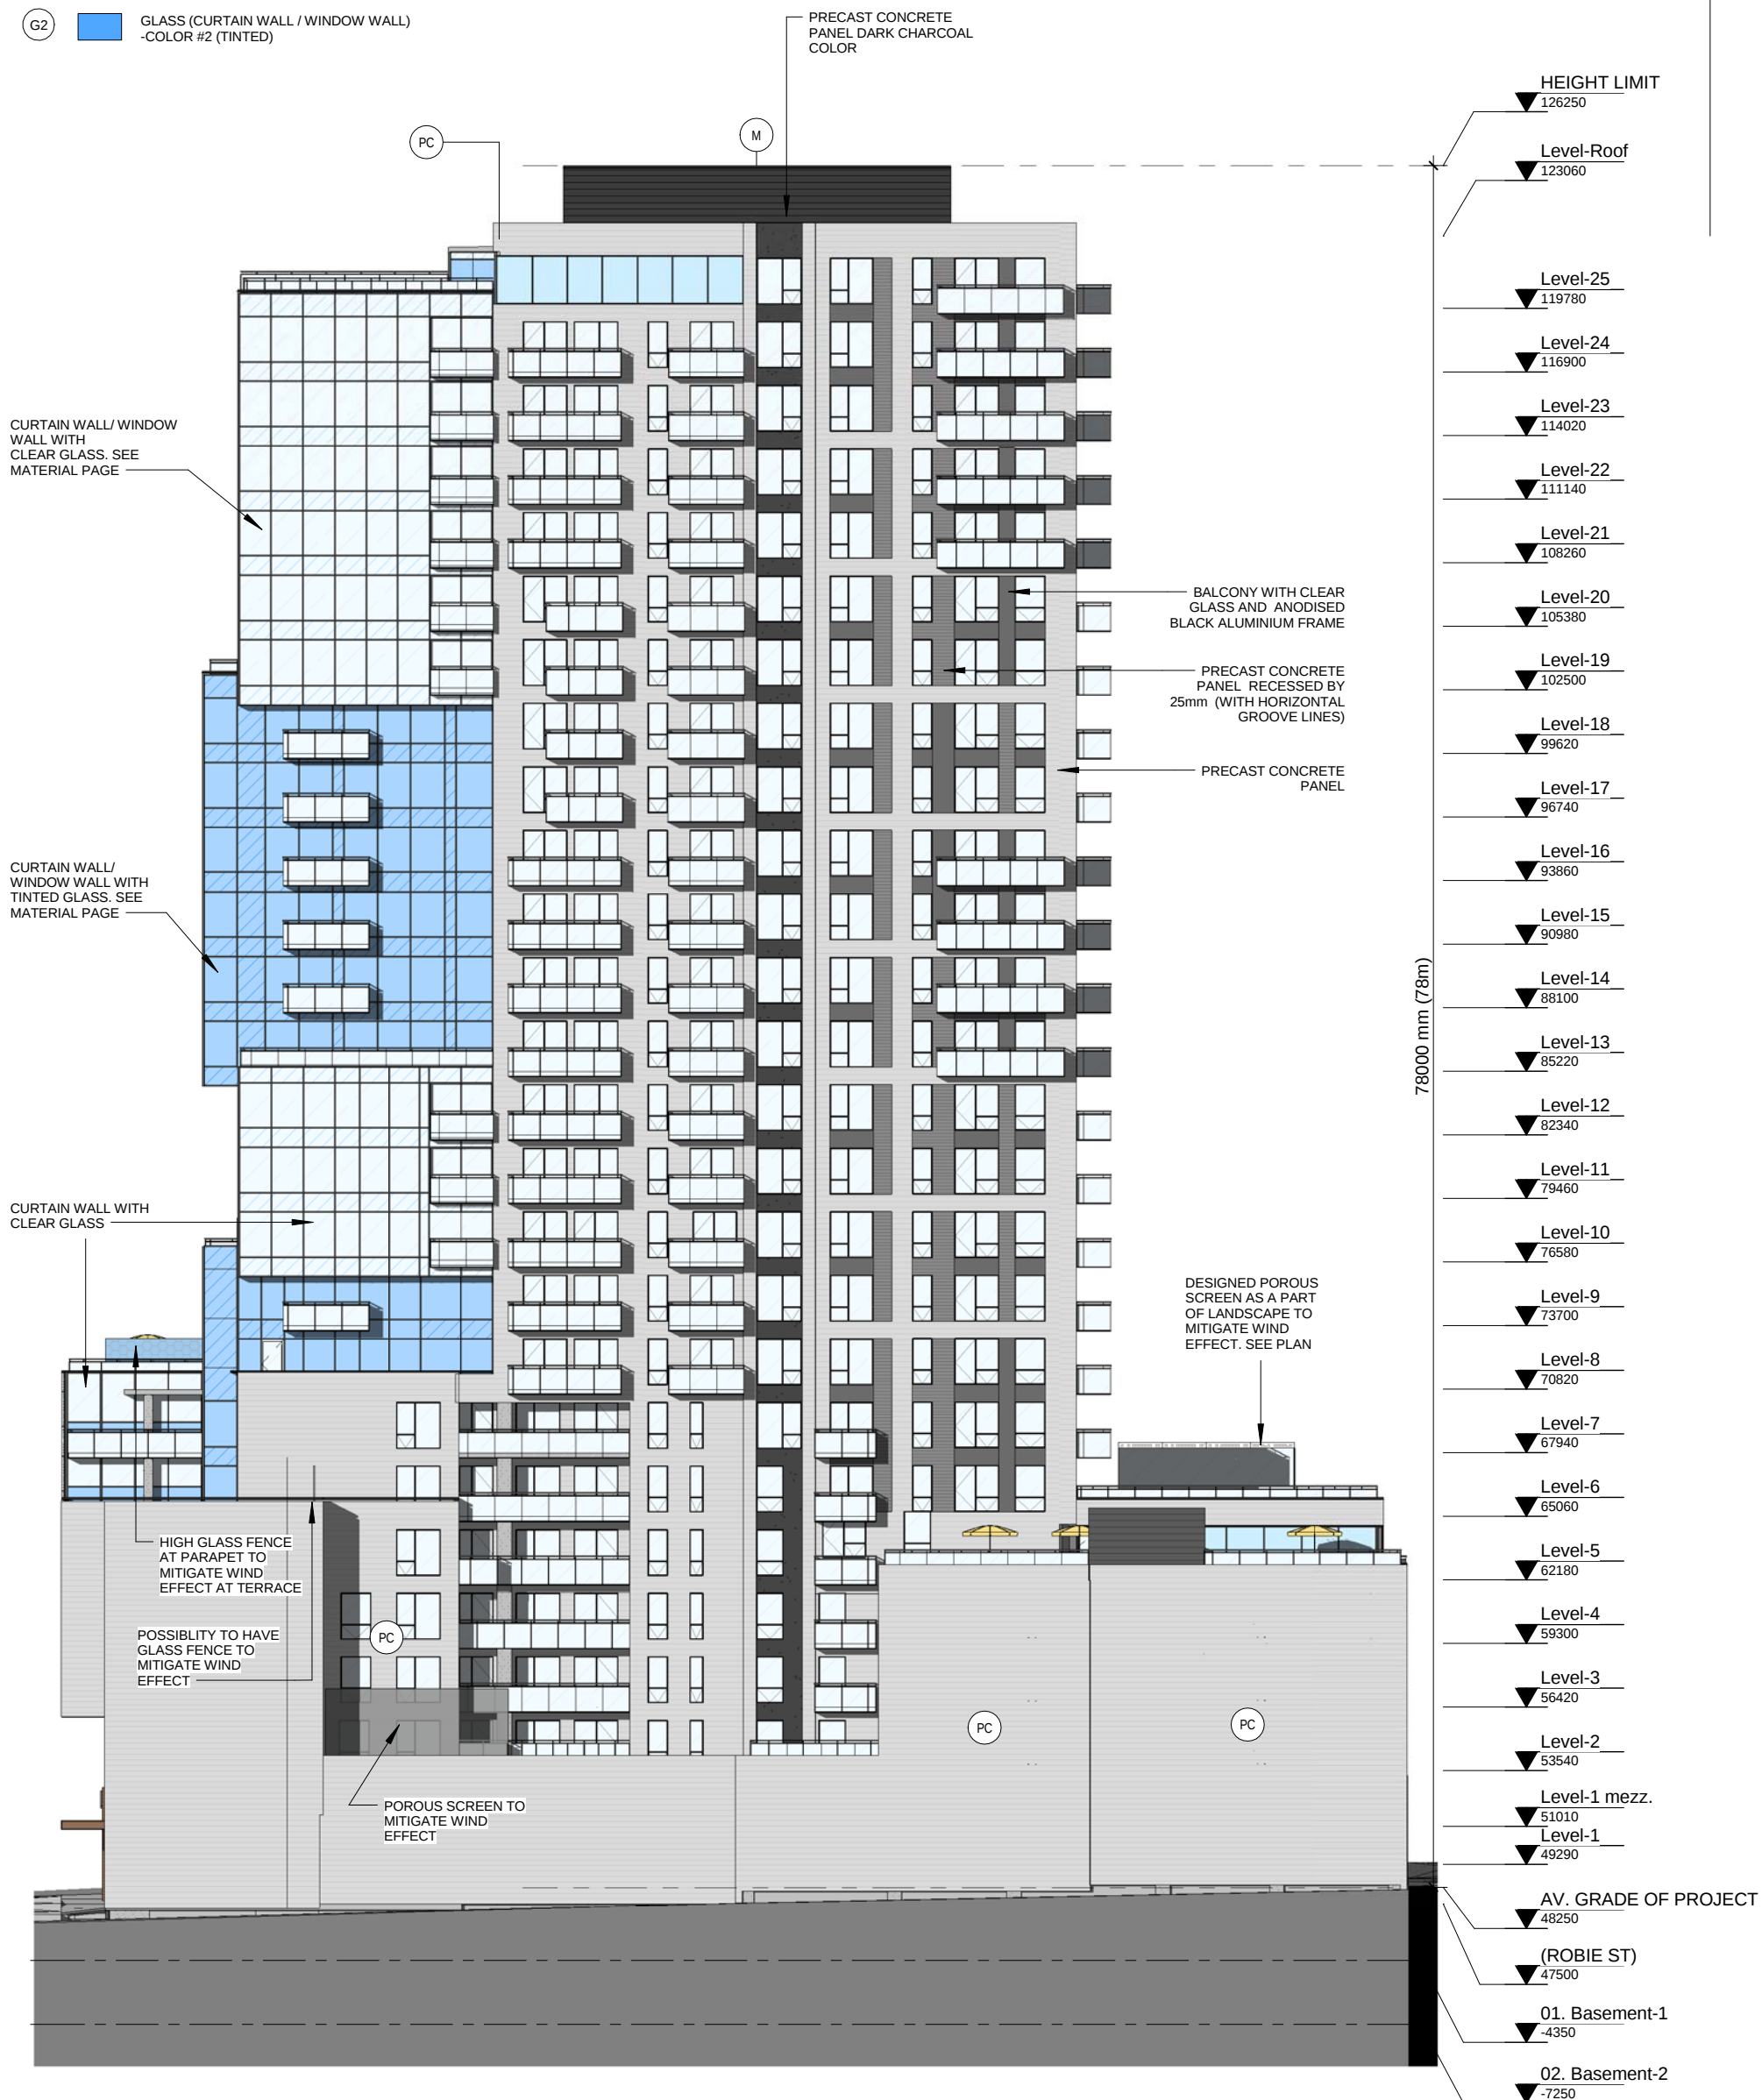

**WILLOW
TREE
TOWER**
6009 QUINPOOL ROAD, HALIFAX

Elevation -Rear


GeigerHuot
architectes

Scale	1:300	Design/Drawing by:AA/AM/AP
DIMENSIONS ARE IN MILIMETER		
Date :	23 Apr. 2019	Approved by : E.H.
File number :	18031	

Sheet

AP-204

4/24/2019 3:43:01 PM

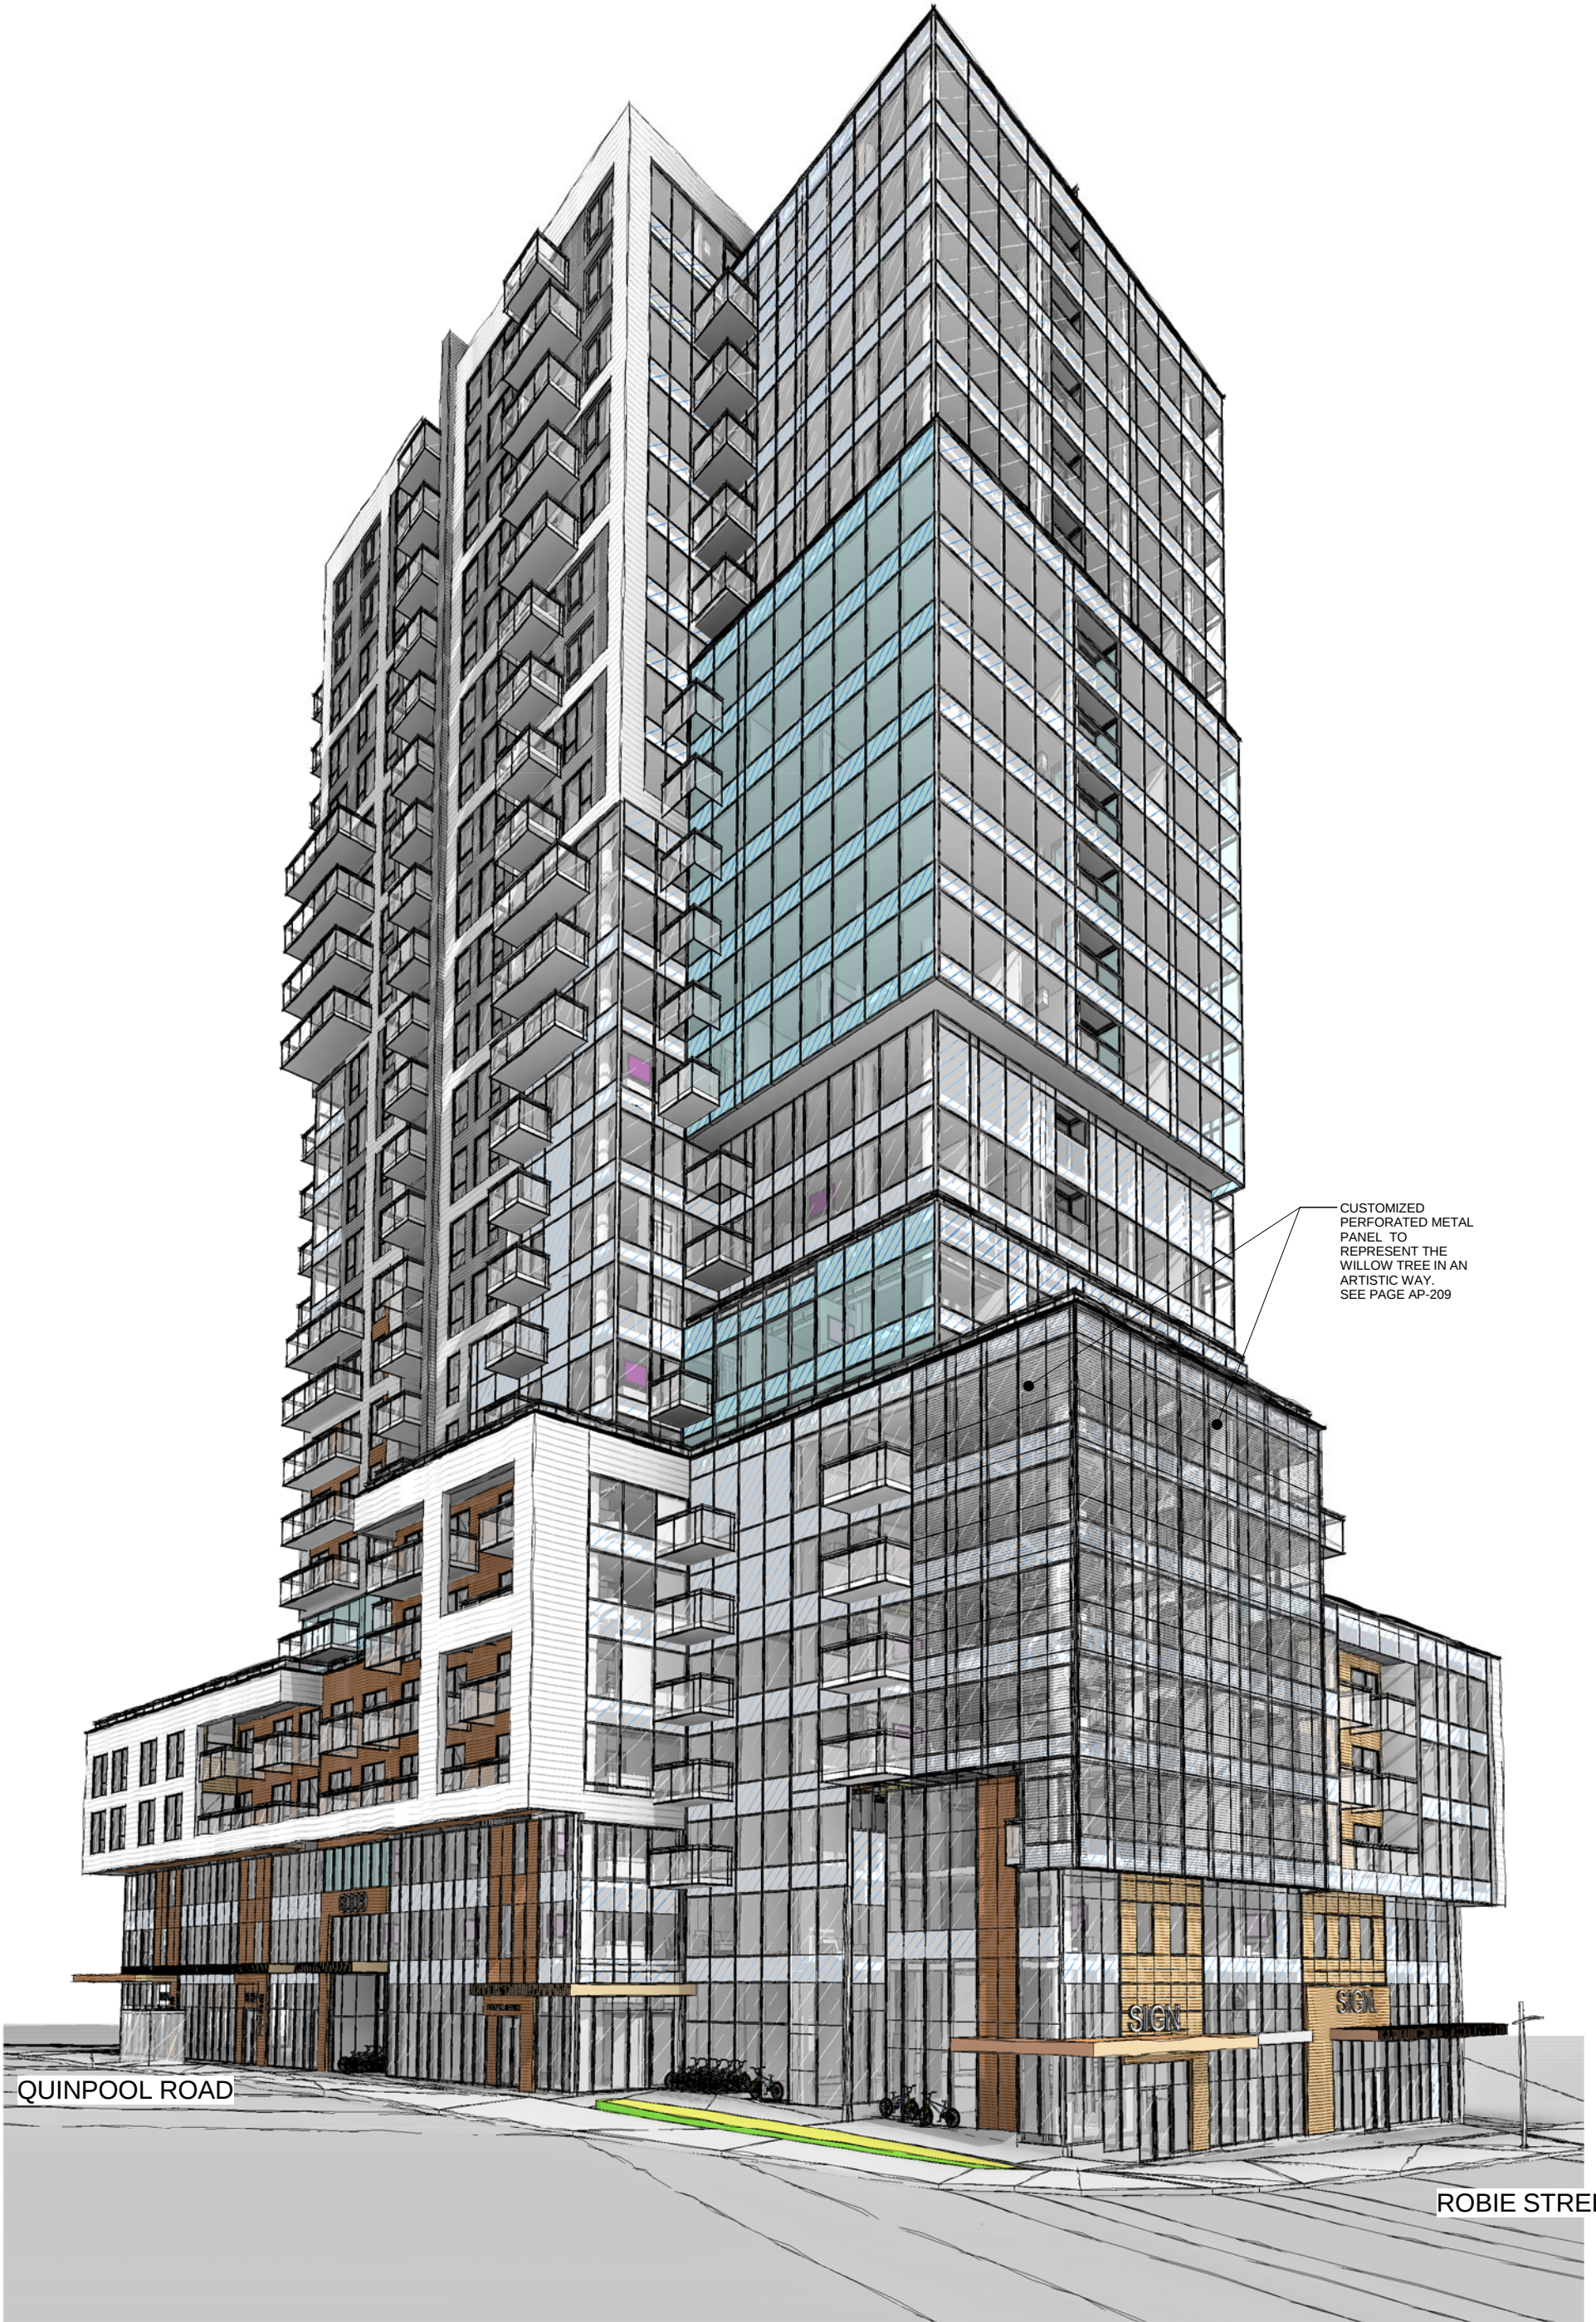

**WILLOW
TREE
TOWER**
6009 QUINPOOL ROAD, HALIFAX

3d VIEW FROM QUINPOOL/ROBIE



Scale	1:300	Design/Drawing by:AA/AM/AP	Sheet AP-205
DIMENSIONS ARE IN MILLIMETER		Approved by : E.H.	
Date : 23 Apr. 2019			
File number :	18031		



CUSTOMIZED
PERFORATED METAL
PANEL TO
REPRESENT THE
WILLOW TREE IN AN
ARTISTIC WAY.
SEE PAGE AP-209

3d VIEW FROM QUINPOOL ROAD




WILLOW
TREE
TOWER

6009 QUINPOOL ROAD, HALIFAX

Scale	1:300	Design/Drawing by:AA/AM/AP
DIMENSIONS ARE IN MILLIMETER		
Date :	23 Apr. 2019	Approved by : E.H.
File number :	18031	

Sheet
AP-206

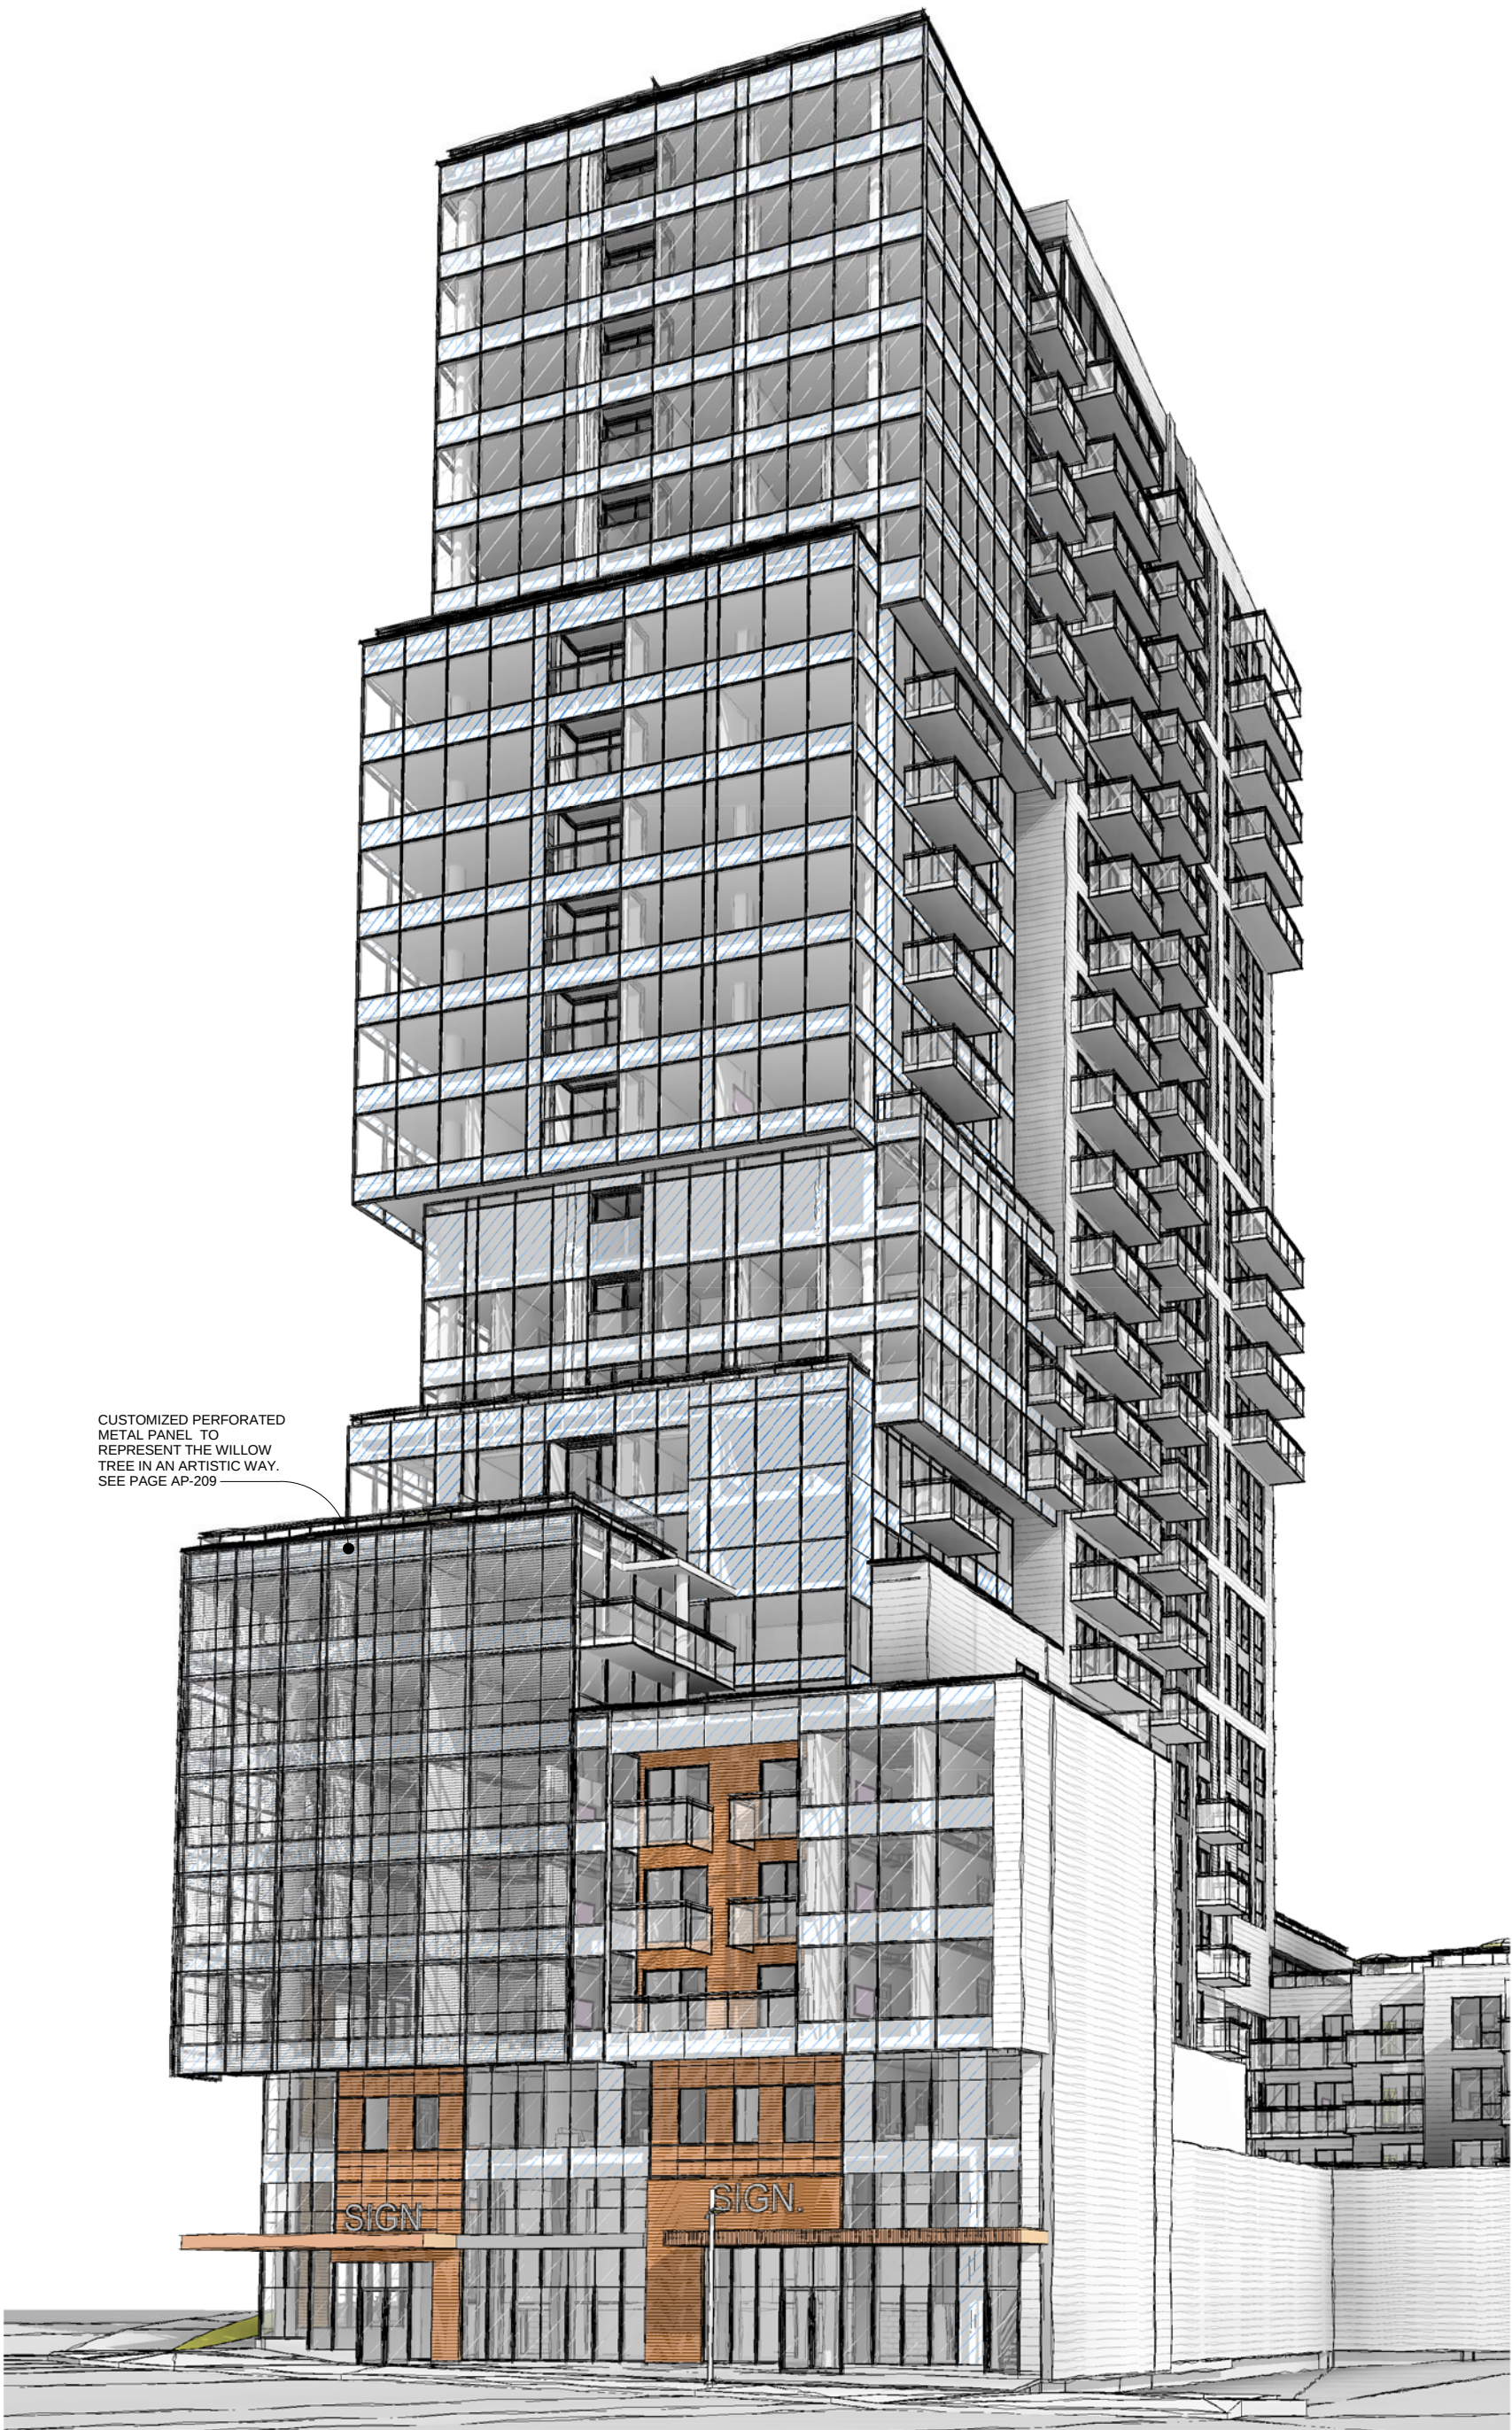

CUSTOMIZED PERFORATED
METAL PANEL TO
REPRESENT THE WILLOW
TREE IN AN ARTISTIC WAY.
SEE PAGE AP-209

WILLOW TREE TOWER


6009 QUINPOOL ROAD, HALIFAX

3d VIEW FROM ROBIE/QUINPOOL



Scale	1:300	Design/Drawing by:AA/AM/AP
DIMENSIONS ARE IN MILLIMETER		
Date :	23 Apr. 2019	Approved by : E.H.
File number :	18031	

Sheet
AP-207

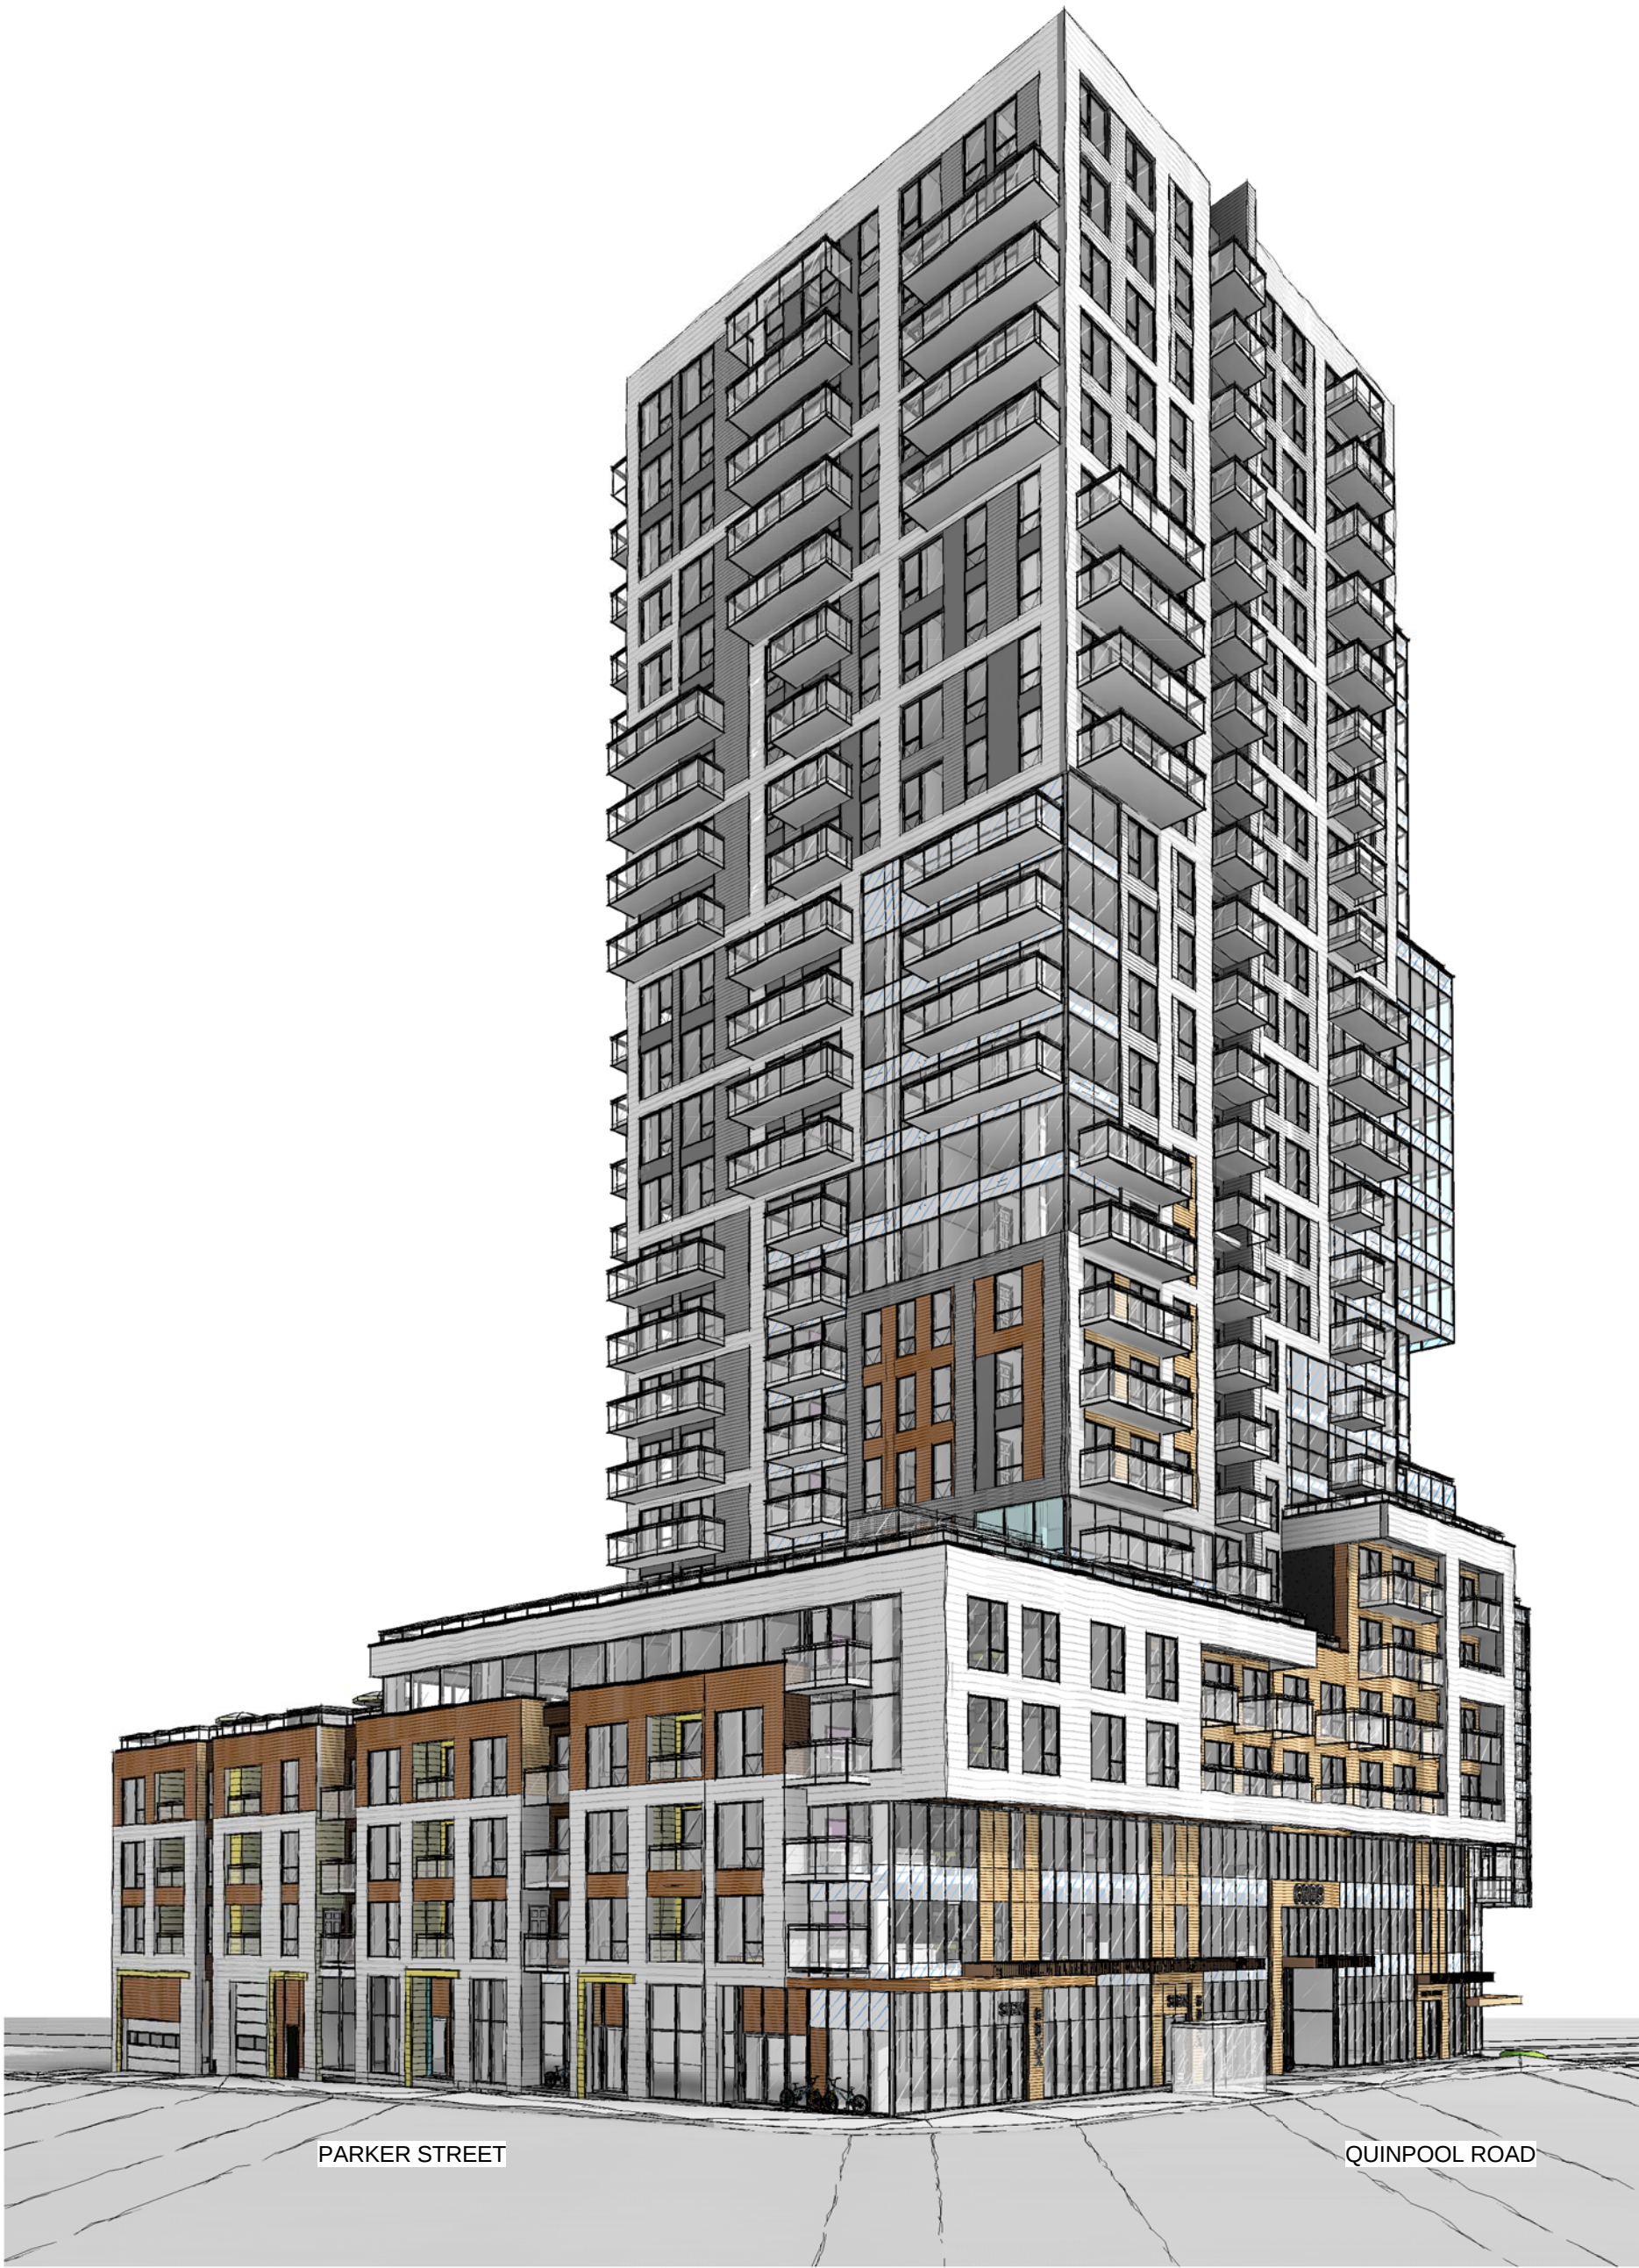

WILLOW
TREE
TOWER

6009 QUINPOOL ROAD, HALIFAX

3d FROM CORNER OF PARKER AND QUINPOOL



Scale	1:300	Design/Drawing by:AA/AM/AP
DIMENSIONS ARE IN MILLIMETER		
Date :	23 Apr. 2019	Approved by : E.H.
File number :	18031	

Sheet
AP-208



EXEMPLARY PICTURE
FROM INTERNET FOR
PERFORATED METAL
PANEL



EXEMPLARY PICTURE
FROM INTERNET FOR
ALTERNATIVE:
GLASS CURTAIN WALL
IMPRESSIVE
DECORATION GLASS
CURTAIN WALL WITH
CERAMIC PRINT IN
TEXAS BY CORGAN




POSSIBLE ALTERNATIVES:
AN IMPRESSION OF A WILLOW TREE BY CURTAIN WALL WITH
ETCHED GLASS OR CERAMIC PRINT.




PROPOSED
CUSTOM
PERFORATED
METAL SCREEN
WITH AN IMPRESSION OF A
WILLOW TREE WHICH
REFLECTS THE LOCAL
CULTURAL AND HISTORIC
SIGNIFICANCE

EXEMPLARY PICTURE
FROM INTERNET:
IMAGES WERE ETCHED
ONTO THE GLASS FAÇADE
OF LEHIGH UNIVERSITY.
SKYLINE DESIGN
COLLABORATED WITH
BOHLIN CYWINSKI
JACKSON ARCHITECTS TO
RECREATE TWO
ARTWORKS BY LARRY
KIRKLAND ON GLASS.




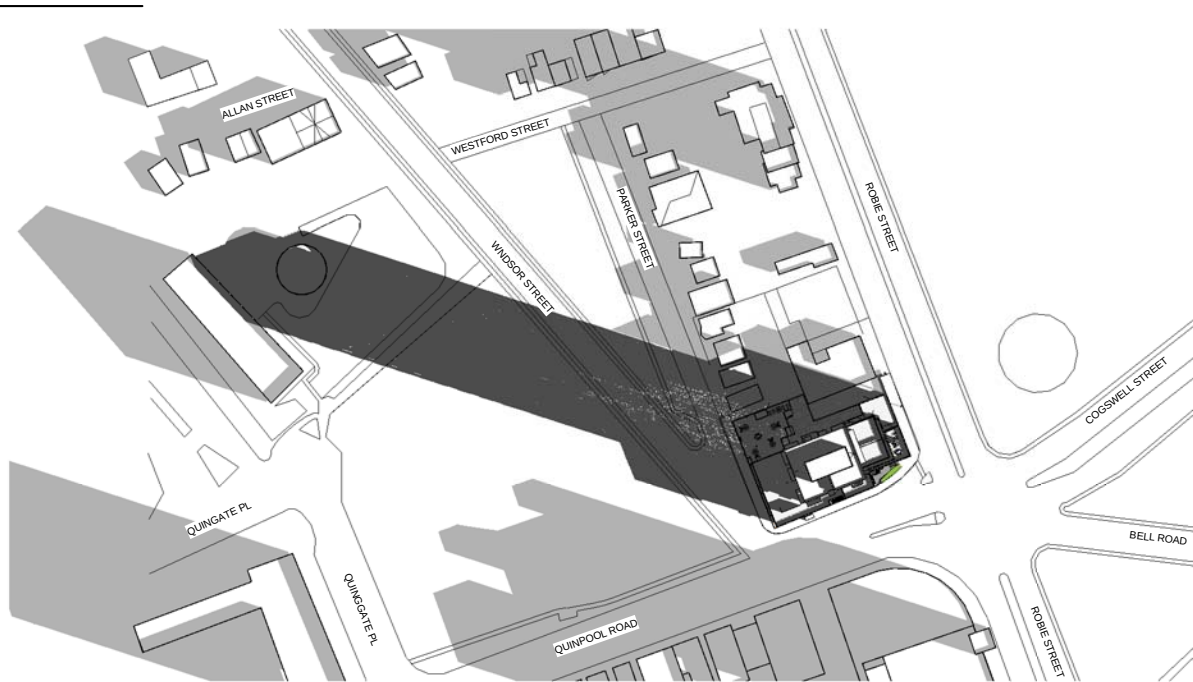


① MAR/SEPT 21 - 9-00 WITH WTT
1 : 3000

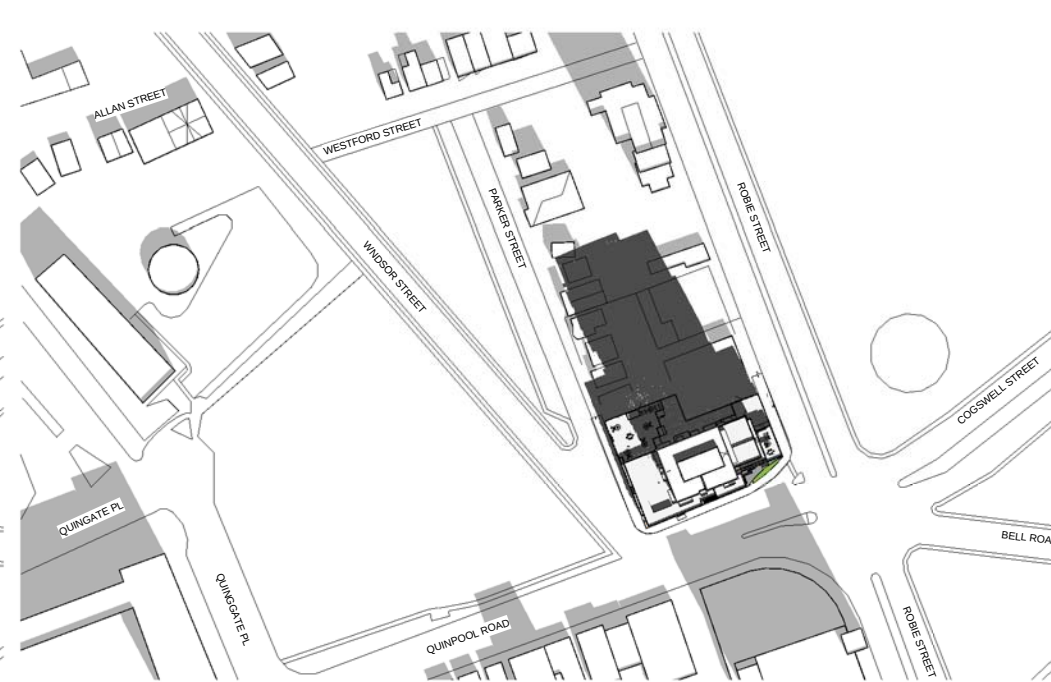

② MAR/SEPT 21 - 12-00 WITH WTT
1 : 3000

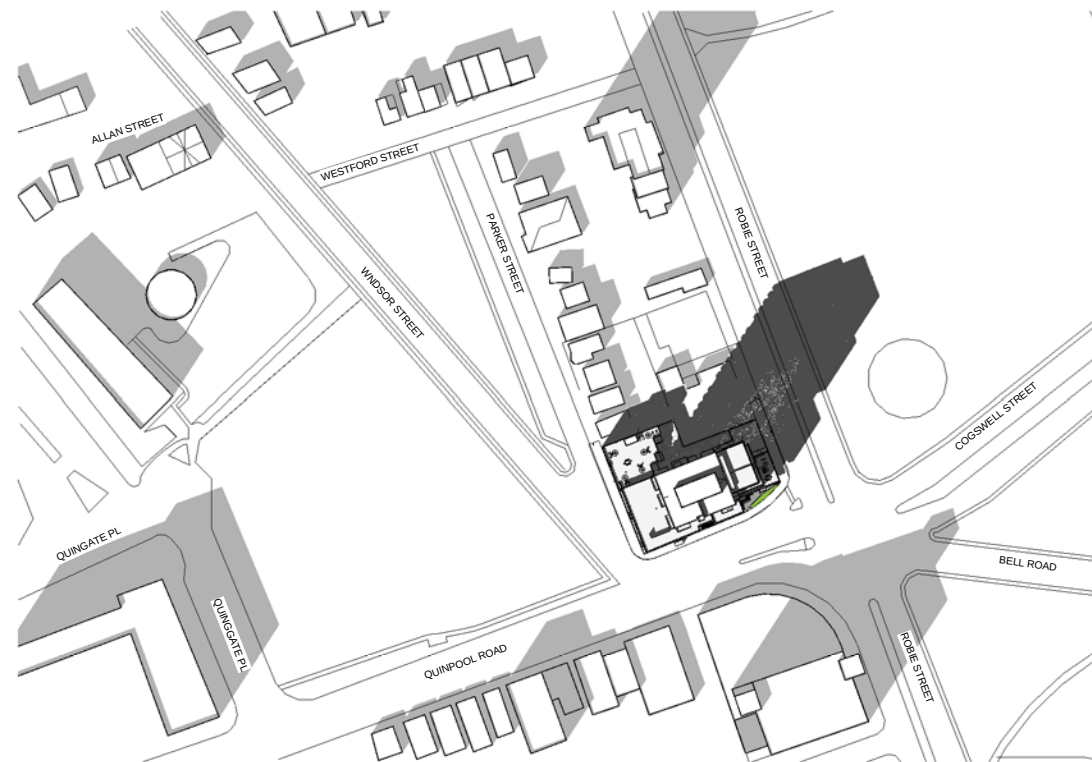


③ MAR/SEPT 21 - 15-00 WITH WTT
1 : 3000

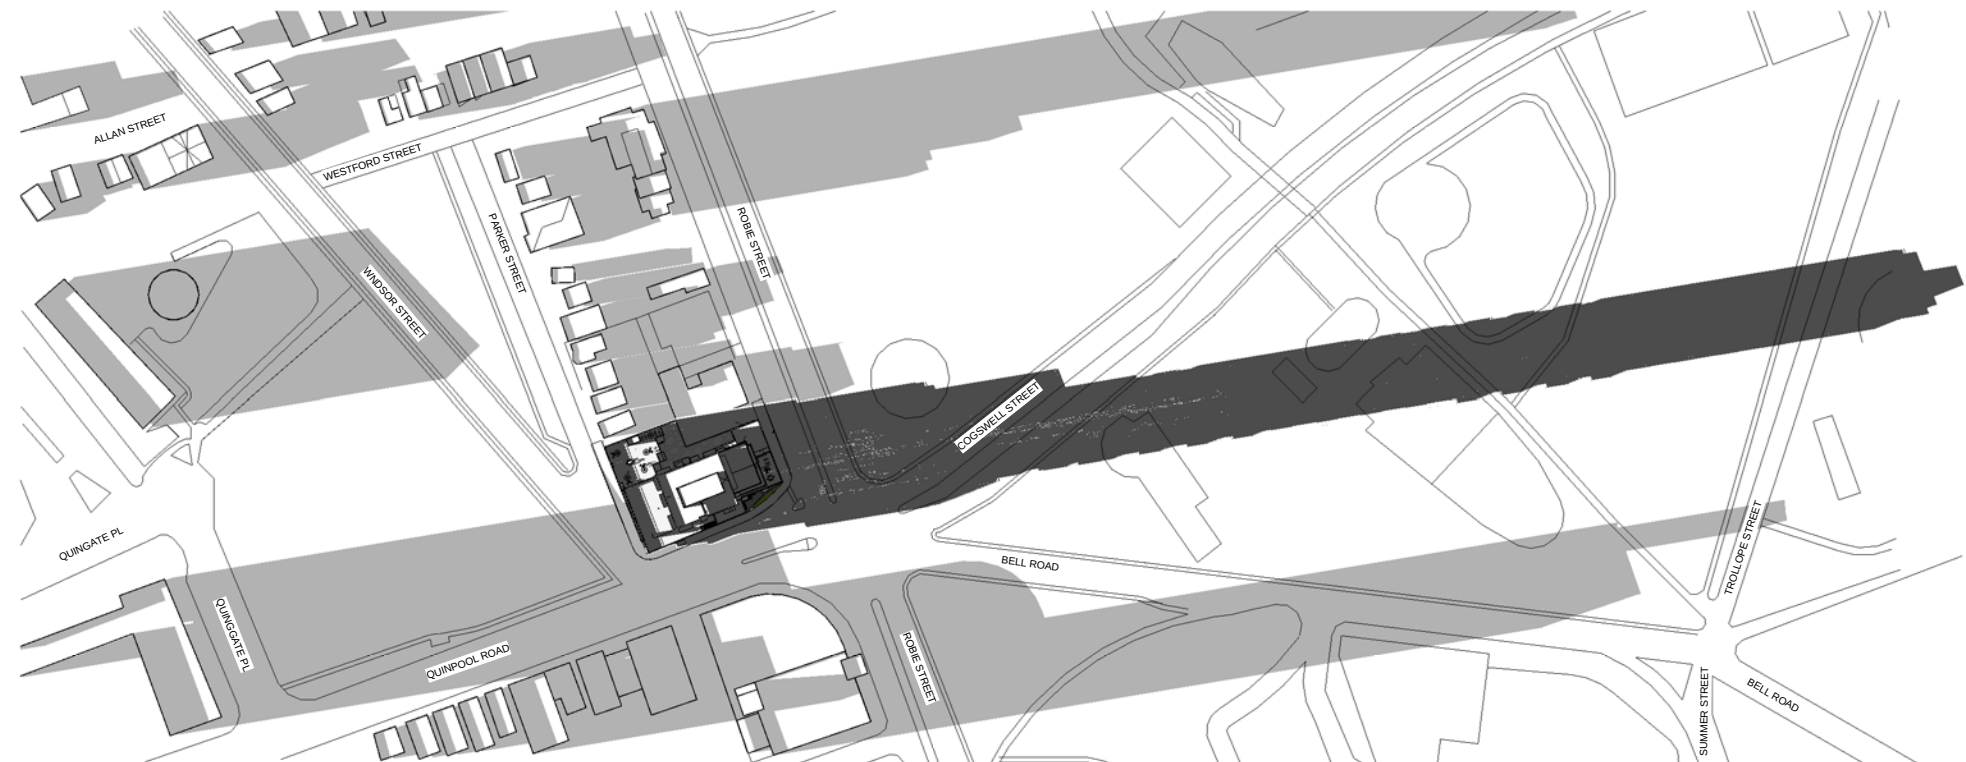

④ MAR/SEPT 21 - 18-30 WITH WTT
1 : 3000

**WILLOW
TREE
TOWER**
6009 QUINPOOL ROAD, HALIFAX

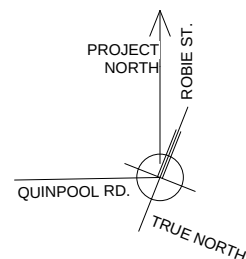


SHADOW STUDY- SPRING/ AUTUMN
EQUINOX


The proposed building's shadow has a bigger impact in the morning. However it joins path with the neighbor's shadow throughout the day.

GeigerHuot
architectes

Scale 1 : 3000 DIMENSIONS ARE IN MILLIMETER	Design/Drawing by: AA/AM/AP	Sheet
Date : 24 APR. 2019	Approved by : E.H.	AP-005
File number : 18031		

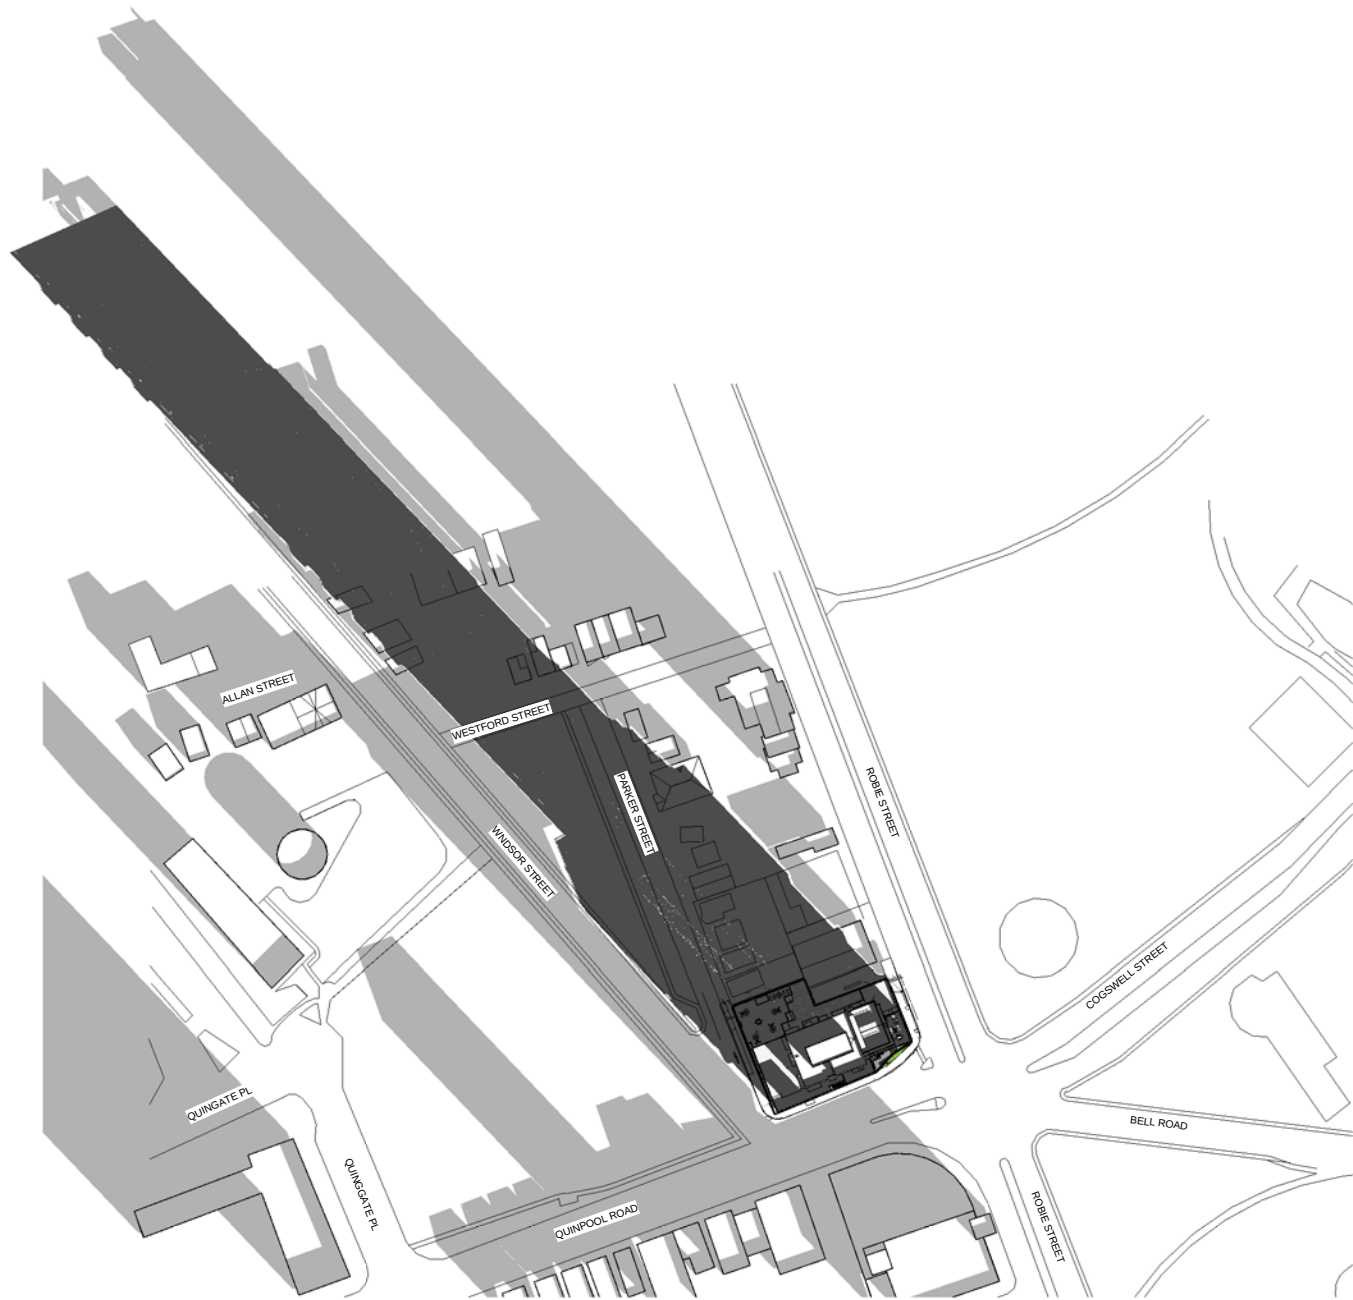


① DEC 21 - 10-00 WITH WTT
1 : 3000

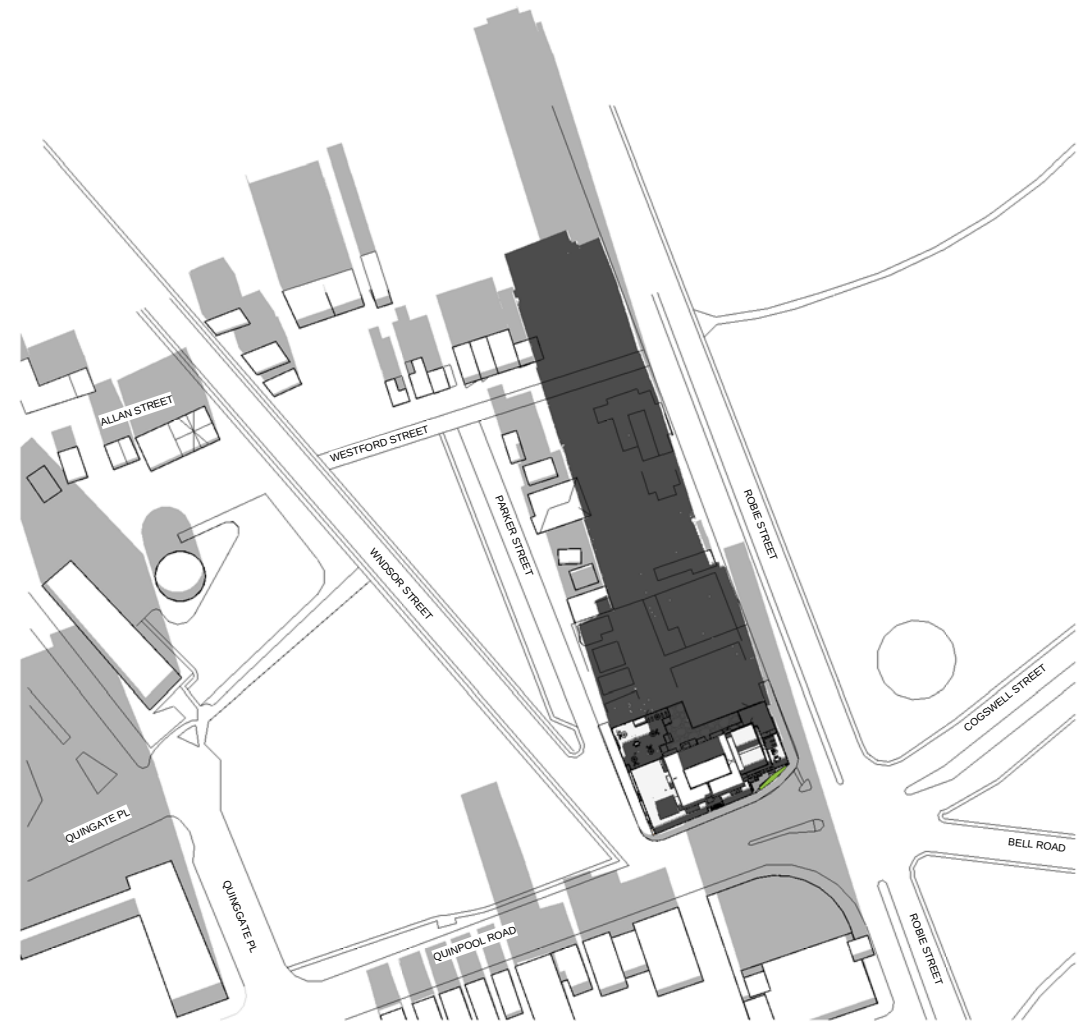

② DEC 21 - 12-00 WITH WTT
1 : 3000

**WILLOW
TREE
TOWER**
6009 QUINPOOL ROAD, HALIFAX

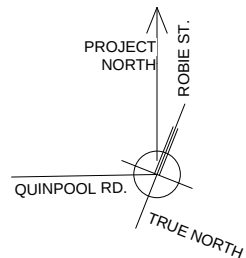

SHADOW STUDY- WINTER SOLSTICE


The proposed building's shadow is bigger than the one of the existing building. However the difference is to be expected with the height of the project.

GeigerHuot
architectes


Scale 1 : 3000
DIMENSIONS ARE IN MILLIMETER
Date : 24 APR. 2019
File number : 18031

Design/Drawing by: AA/AM/AP
Approved by : E.H.

Sheet
AP-006

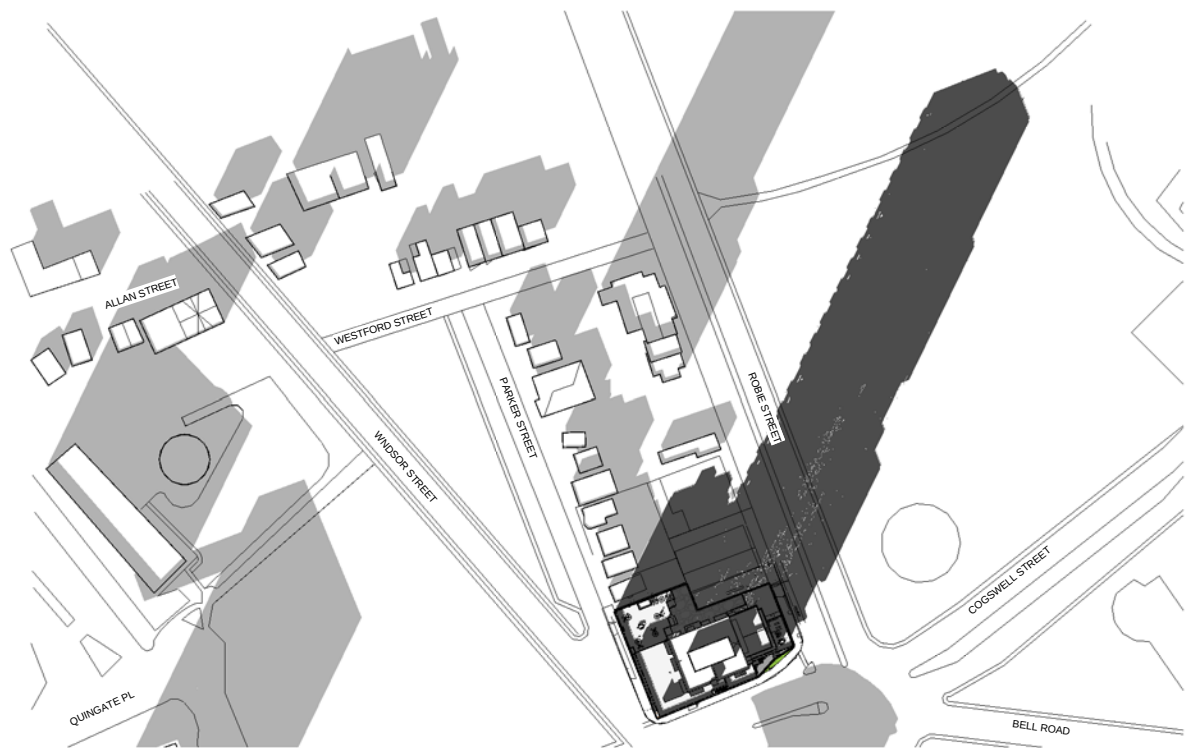


① DEC 21 - 15-00 WITH WTT
1 : 3000

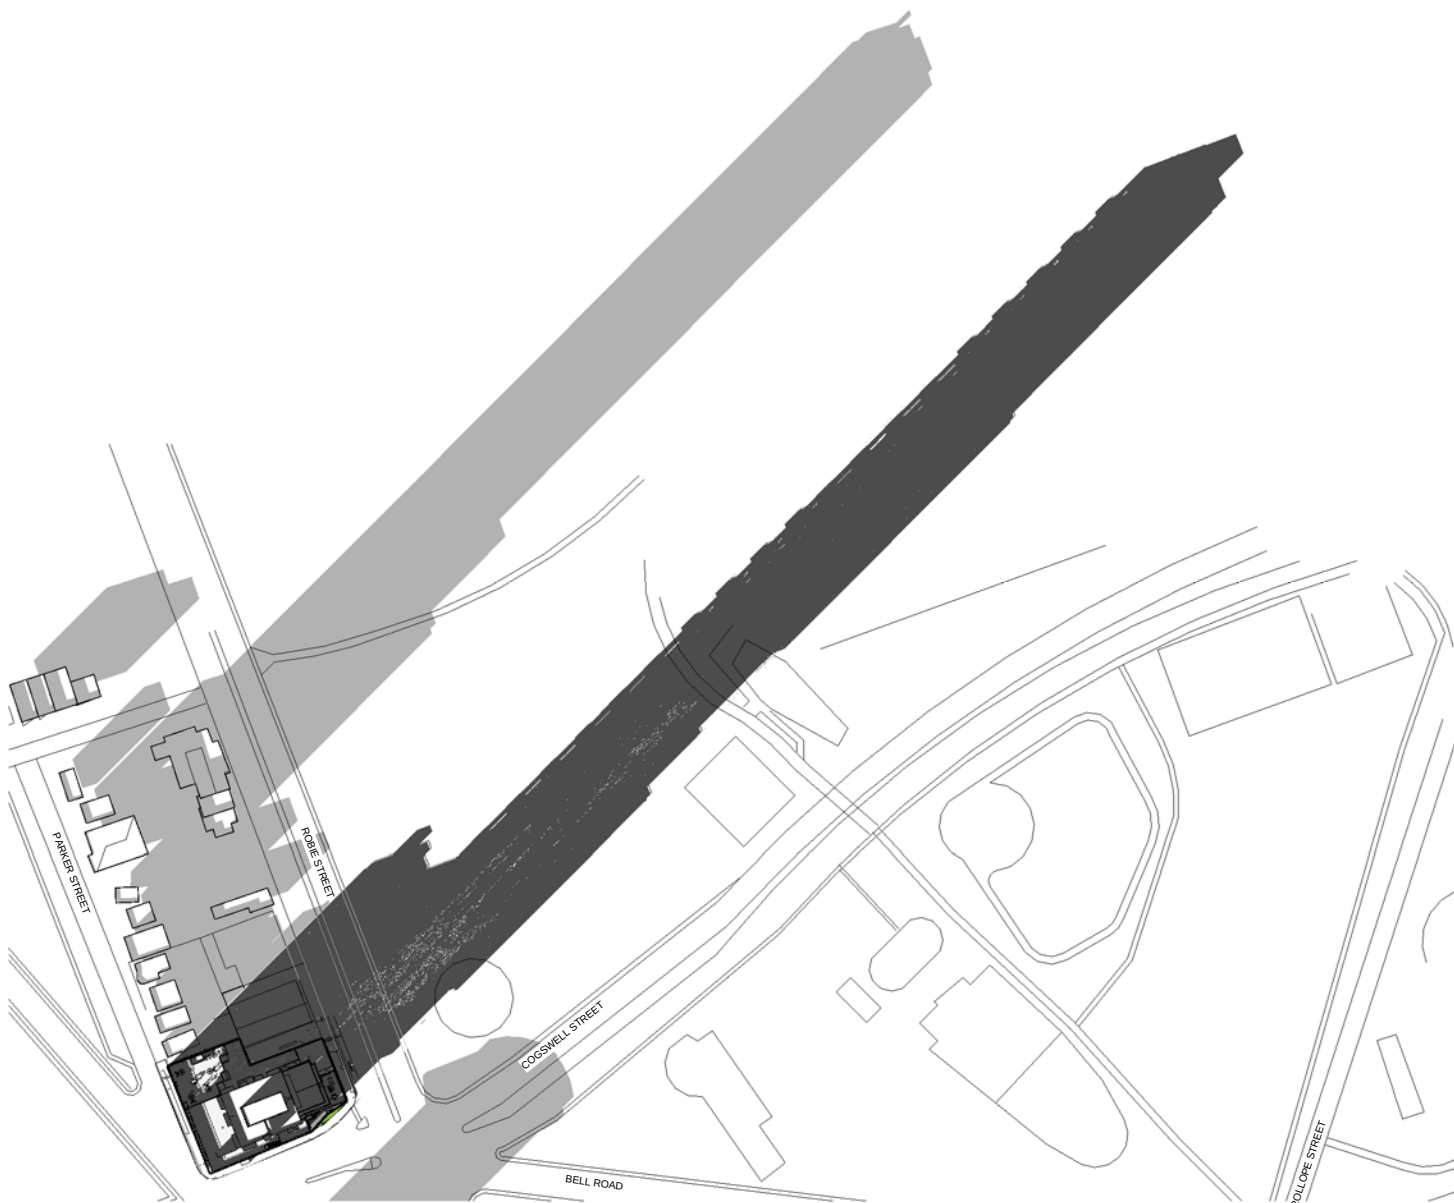

② DEC 21 - 16-30 WITH WTT
1 : 3000

**WILLOW
TREE
TOWER**
6009 QUINPOOL ROAD, HALIFAX

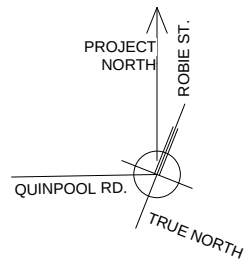


SHADOW STUDY - WINTER SOLSTICE


The proposed building's shadow is bigger than the one of the existing building. However the difference is to be expected with the height of the project.




Scale 1 : 3000 DIMENSIONS ARE IN MILIMETER	Design/Drawing by: AA/AM/AP	Sheet
Date : 24 APR. 2019	Approved by : E.H.	AP-007
File number : 18031		

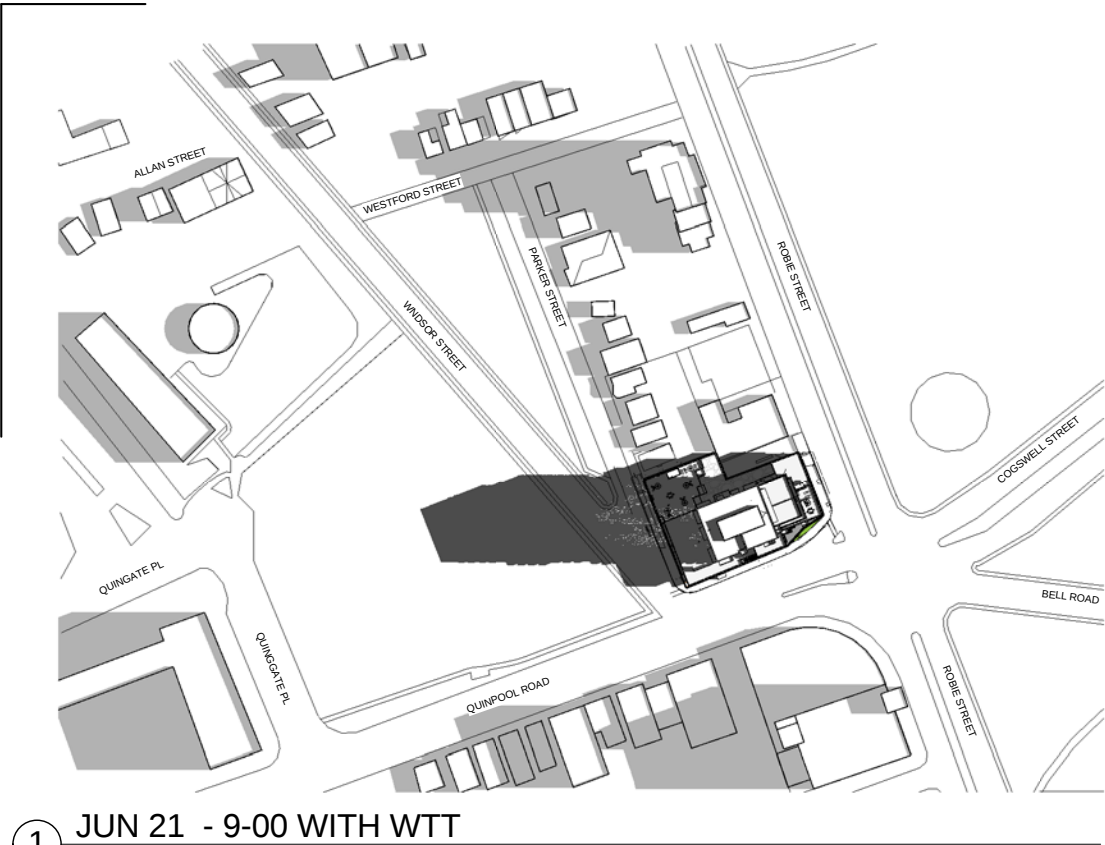


① JUN 21 - 9-00 WITH WTT
1 : 3000

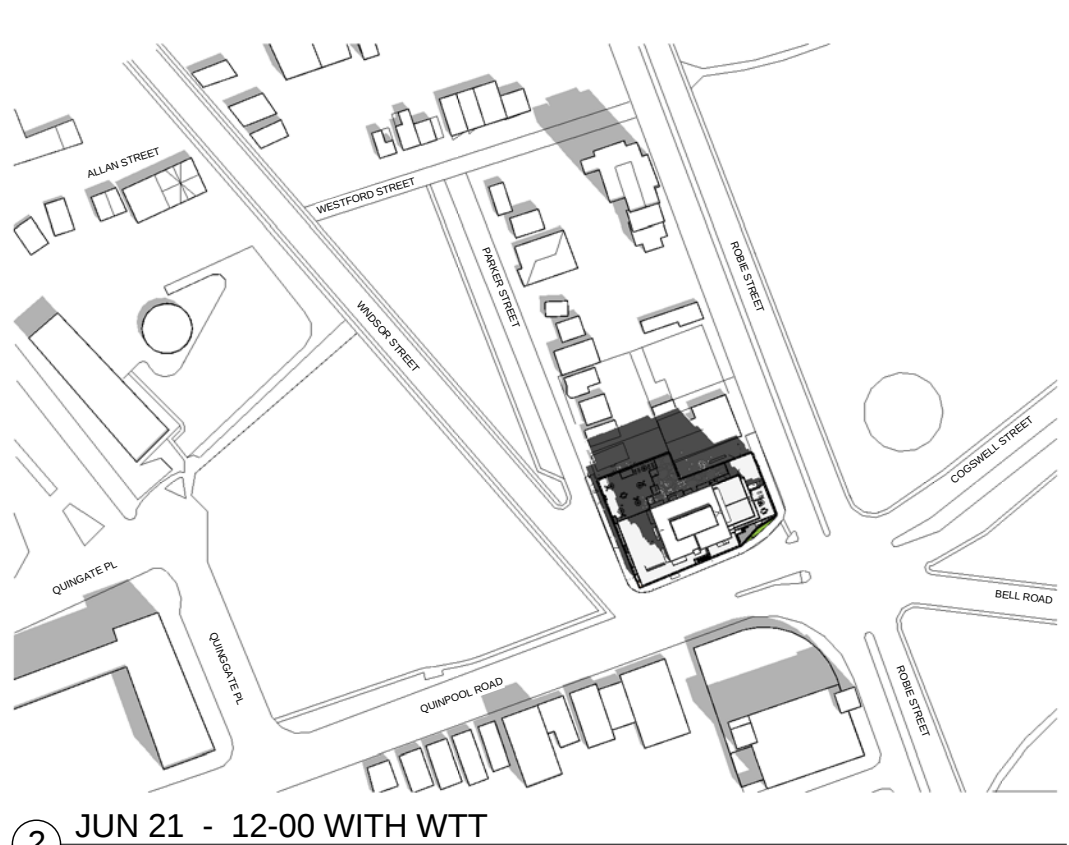

② JUN 21 - 12-00 WITH WTT
1 : 3000

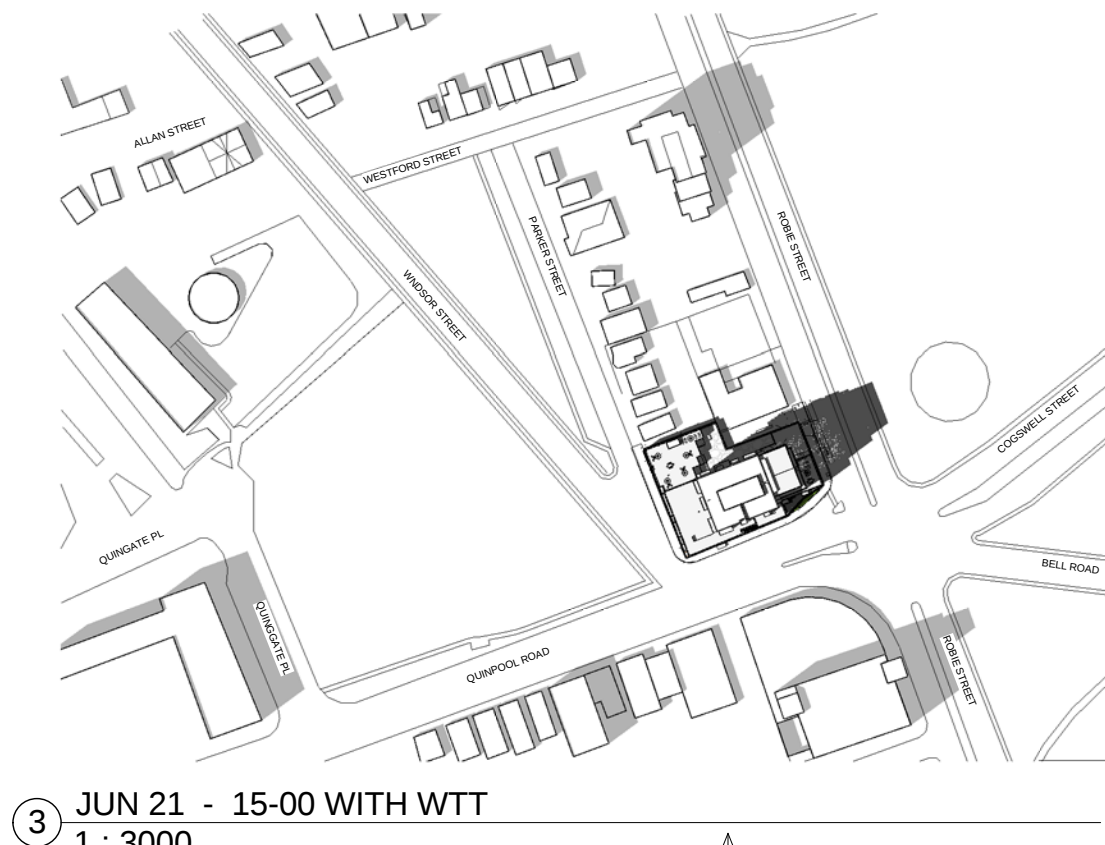


③ JUN 21 - 15-00 WITH WTT
1 : 3000

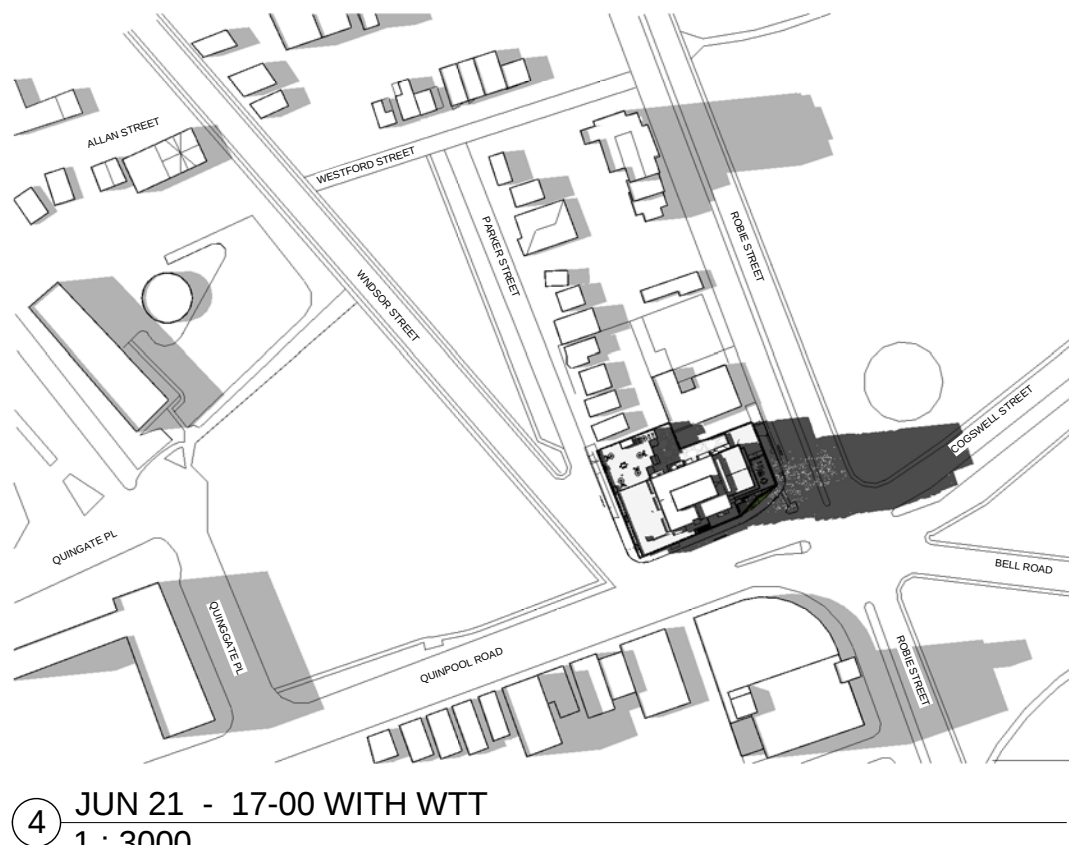

④ JUN 21 - 17-00 WITH WTT
1 : 3000

**WILLOW
TREE
TOWER**
6009 QUINPOOL ROAD, HALIFAX

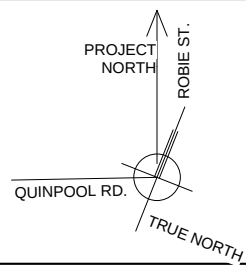


SHADOW STUDY- SUMMER SOLSTICE

The proposed building's shadow is bigger than the one of the existing building. However the difference is to be expected with the height of the project.


GeigerHuot
architectes

Scale 1 : 3000 DIMENSIONS ARE IN MILLIMETER	Design/Drawing by: AA/AM/AP	Sheet
Date : 24 APR. 2019	Approved by : E.H.	AP-008
File number : 18031		

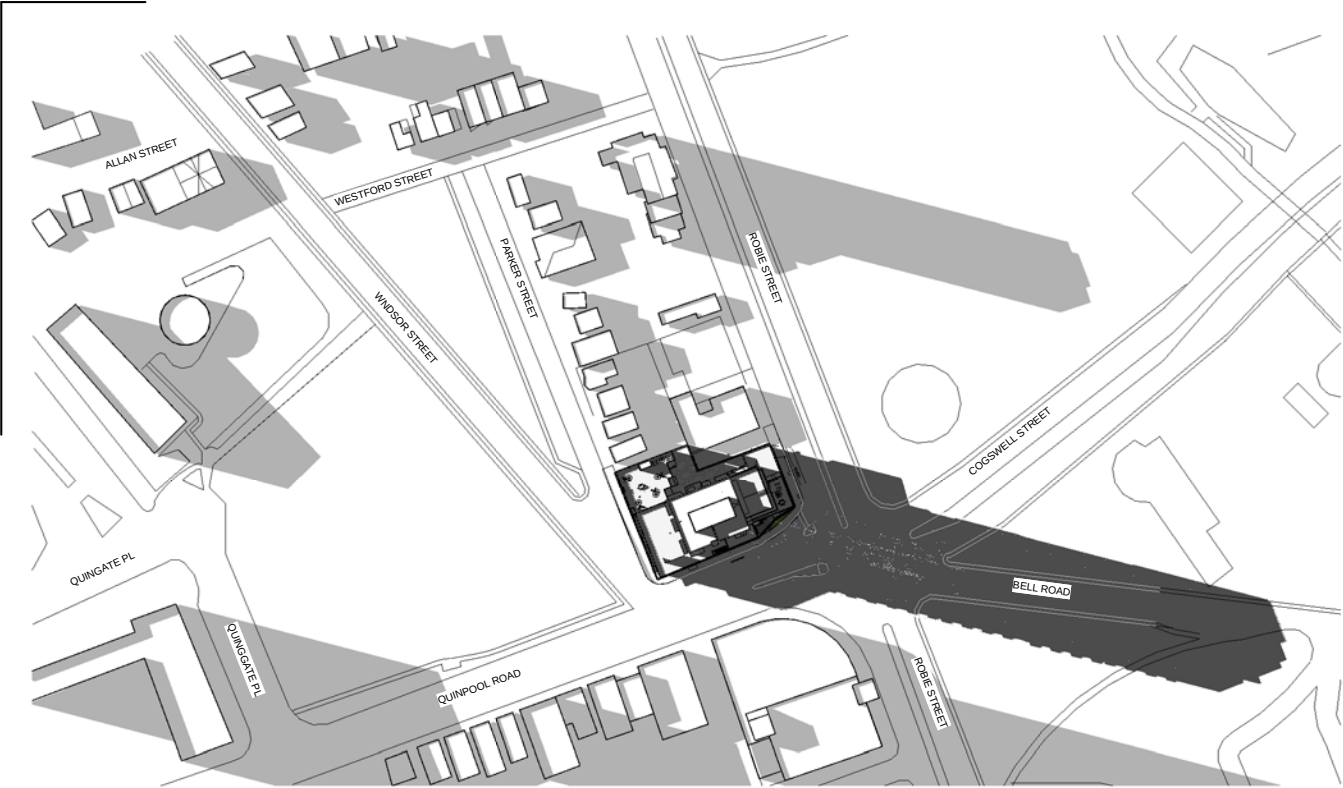

① JUN 21 - 19-00 WITH WTT
1 : 3000

**WILLOW
TREE
TOWER**
6009 QUINPOOL ROAD, HALIFAX

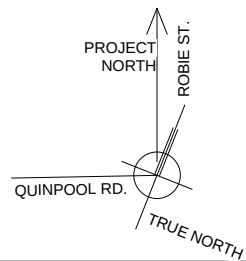

SHADOW STUDY - SUMMER SOLSTICE

The proposed building's shadow has little to no difference during the day. However it has a bigger impact on Bell road in the evening right before the sun goes down.



Scale	1 : 3000	Design/Drawing by: AA/AM/AP
DIMENSIONS ARE IN MILIMETER	Date : 24 APR. 2019	Approved by : E.H.
File number :	18031	

Sheet
AP-009

WILLOW TREE TOWER - 25 STOREYS CONSTRUCTION

24-Apr-19

LEVEL	NET COMMERCIAL AREA (m²)	SALEABLE RESIDENTIAL AREA (m²)	GROSS BUILDING AREA (m²) - INCLUDES CORRIDORS, TECHNICAL SPACES AND SLAB OPENINGS	OUTDOOR AMENITY SPACE - PUBLIC/PRIVATE TERRACES AND BALCONIES (m²)	AMENITY AREA INDOOR (m²)	1 BEDROOM	2 BEDROOM	3 BEDROOM	UNITS/ FLOOR	PARKING	Bike spots
P2										48	62
P1										45	51
1	1004		2052								194
2		1507	1774	99		17	6		23		
3		1544	1810	95		17	6		23		
4		1598	1865	131		16	7		23		
5		1065	1527	494	255	8	6		14		
6		823	970	614		5	6		11		
7		814	970	67		5	6		11		
8		653	827	218	55	4	6		10		
9		705	823	53		5	6		11		
10		680	798	90		3	7		10		
11		678	796	51		3	7		10		
12		678	796	51		3	7		10		
13		704	822	71		5	6		11		
14		705	823	53		5	6		11		
15		705	823	53		5	6		11		
16		705	823	53		5	6		11		
17		705	823	53		5	6		11		
18		705	823	53		5	6		11		
19		680	798	90		3	7		10		
20		678	796	51		3	7		10		
21		678	796	51		3	7		10		
22		678	796	51		3	7		10		
23		678	796	51		3	7		10		
24		678	796	51		3	7		10		
25		518	621	201		2	3	1	6		
TOTAL (m²)	1004	19559	25343	2845	310	136	151	1	288	93	307
TOTAL (ft²)	10803	210457	272693	30608	3336	47.22%	52.43%	0.35%			