

New Building

Building Floor Level	GFA	Units	Parking Stalls	Bicycle Parking (Class A)	Bicycle Parking (Class B)
Parking -02	18355		40		
Parking -01	18355		38	20	
Main Level	10,940	5		37	19
Level 02	11,710	10			
Level 03	11,710	10			
Level 04	9,425	10			
Level 05	9,810	10			
Level 06	9,810	10			
Level 07	9,810	10			
Level 08	9,810	10			
Level 09	9,810	10			
Level 10	9,810	10			
Level 11	9,810	10			
Level 12	9,810	10			
Level 13	9,810	10			
Level 14	9,175	6			
Level 15	9,010	7			
Level 16	9,010	7			
Totals	159,270	145	78	57	19

Level	Bachelor	1 Bed	2 Bed	Total Units
Main Level	0	3	2	5
Level 02	1	3	6	10
Level 03	1	3	6	10
Level 04	0	7	3	10
Level 05	0	6	4	10
Level 06	0	6	4	10
Level 07	0	6	4	10
Level 08	0	6	4	10
Level 09	0	6	4	10
Level 10	0	6	4	10
Level 11	0	6	4	10
Level 12	0	6	4	10
Level 13	0	6	4	10
Level 14	0	2	4	6
Level 15	0	2	5	7
Level 16	0	2	5	7
Total Units	2	76	67	145

Unit %	Bachelor	1 Bed	2 Bed	Total Units
	1.38	52.41	46.21	100

Victoria Hall Building Floor Level

	GFA	Units	Parking Stalls
Basement	6,250	6	
Main Level	6250	5	
Level 02	6250	4	
Level 03	6,250	4	
Totals	18750	19	

Total Units	164
-------------	-----

Development Lot Area	
PID	00148791
Total Lot Area	36,400
Total Development GFA excluding Parking	178,020
Floor Area Ratio	4.89

Ekstlcs Planning & Design
fathomstudio.ca
1 Starr Lane
Dartmouth, NS
B2Y 4V7



4	ISSUE FOR HERITAGE IMPACT STATEMENT SUBMISSION	2020.02.28
3	ISSUE FOR REVIEW	2020.02.05
2	ISSUE FOR DA RESUBMISSION	2019.10.01
1	ISSUE FOR DA SUBMISSION	2018.10.02

REVISIONS	DATE
-----------	------

PROJECT
2438 GOTTINGEN STREET DEVELOPMENT AGREEMENT APPLICATION

CLIENT
JOSEPH ARAB

SCALE	DATE
1/32" - 1'-0"	2020.02.28

DRAWN BY	CHECKED	REVIEWED

APPROVED

SEAL

NOT FOR
CONSTRUCTION

DRAWING PRELIMINARY_YIELD

DRAWING NO.	A-006
-------------	-------



Ekistics Planning & Design
fathomstudio.ca
1 Starr Lane
Dartmouth, NS
B2Y 4V7

fathom

4	ISSUE FOR HERITAGE IMPACT STATEMENT SUBMISSION	2020.02.28
3	ISSUE FOR REVIEW	2020.02.05
2	ISSUE FOR DA RESUBMISSION	2019.10.01
1	ISSUE FOR DA SUBMISSION	2018.10.02

REVISIONS

DATE

PROJECT

2438 GOTTINGEN STREET
DEVELOPMENT AGREEMENT
APPLICATION

CLIENT

JOSEPH ARAB

SCALE 1/32" - 1'-0"	DATE 2020.02.28	
DRAWN BY	CHECKED	REVIEWED

APPROVED

SEAL

NOT FOR
CONSTRUCTION

DRAWING
RENDER: VIEW FROM PARK

DRAWING NO.

A-007



Ekistics Planning & Design

fathomstudio.ca

1 Starr Lane

Dartmouth, NS

B2Y 4V7

fathom

4	ISSUE FOR HERITAGE IMPACT STATEMENT SUBMISSION	2020.02.28
3	ISSUE FOR REVIEW	2020.02.05
2	ISSUE FOR DA RESUBMISSION	2019.10.01
1	ISSUE FOR DA SUBMISSION	2018.10.02

REVISIONS

DATE

PROJECT

2438 GOTTINGEN STREET

DEVELOPMENT AGREEMENT

APPLICATION

CLIENT

JOSEPH ARAB

SCALE	DATE	
1/32" - 1'-0"	2020.02.28	
DRAWN BY	CHECKED	REVIEWED

APPROVED

SEAL

NOT FOR CONSTRUCTION

DRAWING

RENDER: VIEW FROM GOTTINGEN ST (1)

DRAWING NO.

A-008



Ekistics Planning & Design
fathomstudio.ca
1 Starr Lane
Dartmouth, NS
B2Y 4V7



4	ISSUE FOR HERITAGE IMPACT STATEMENT SUBMISSION	2020.02.28
3	ISSUE FOR REVIEW	2020.02.05
2	ISSUE FOR DA RESUBMISSION	2019.10.01
1	ISSUE FOR DA SUBMISSION	2018.10.02

REVISIONS	DATE
-----------	------

PROJECT

2438 GOTTINGEN STREET
DEVELOPMENT AGREEMENT
APPLICATION

CLIENT

JOSEPH ARAB

SCALE	DATE	
1/32" - 1'-0"	2020.02.28	
DRAWN BY	CHECKED	REVIEWED

APPROVED

SEAL

NOT FOR
CONSTRUCTION

DRAWING

RENDER: VIEW FROM GOTTINGEN ST (2)

DRAWING NO.

A-009



Ekistics Planning & Design
fathomstudio.ca
1 Starr Lane
Dartmouth, NS
B2Y 4V7

fathom

4	ISSUE FOR HERITAGE IMPACT STATEMENT SUBMISSION	2020.02.28
3	ISSUE FOR REVIEW	2020.02.05
2	ISSUE FOR DA RESUBMISSION	2019.10.01
1	ISSUE FOR DA SUBMISSION	2018.10.02

REVISIONS

DATE

PROJECT

2438 GOTTINGEN STREET
DEVELOPMENT AGREEMENT
APPLICATION

CLIENT

JOSEPH ARAB

SCALE

1/32" - 1'-0"

DATE

2020.02.28

DRAWN BY

CHECKED

REVIEWED

APPROVED


SEAL

NOT FOR
CONSTRUCTION

DRAWING
RENDER: VIEW FROM CREIGHTON ST

DRAWING NO.

A-010

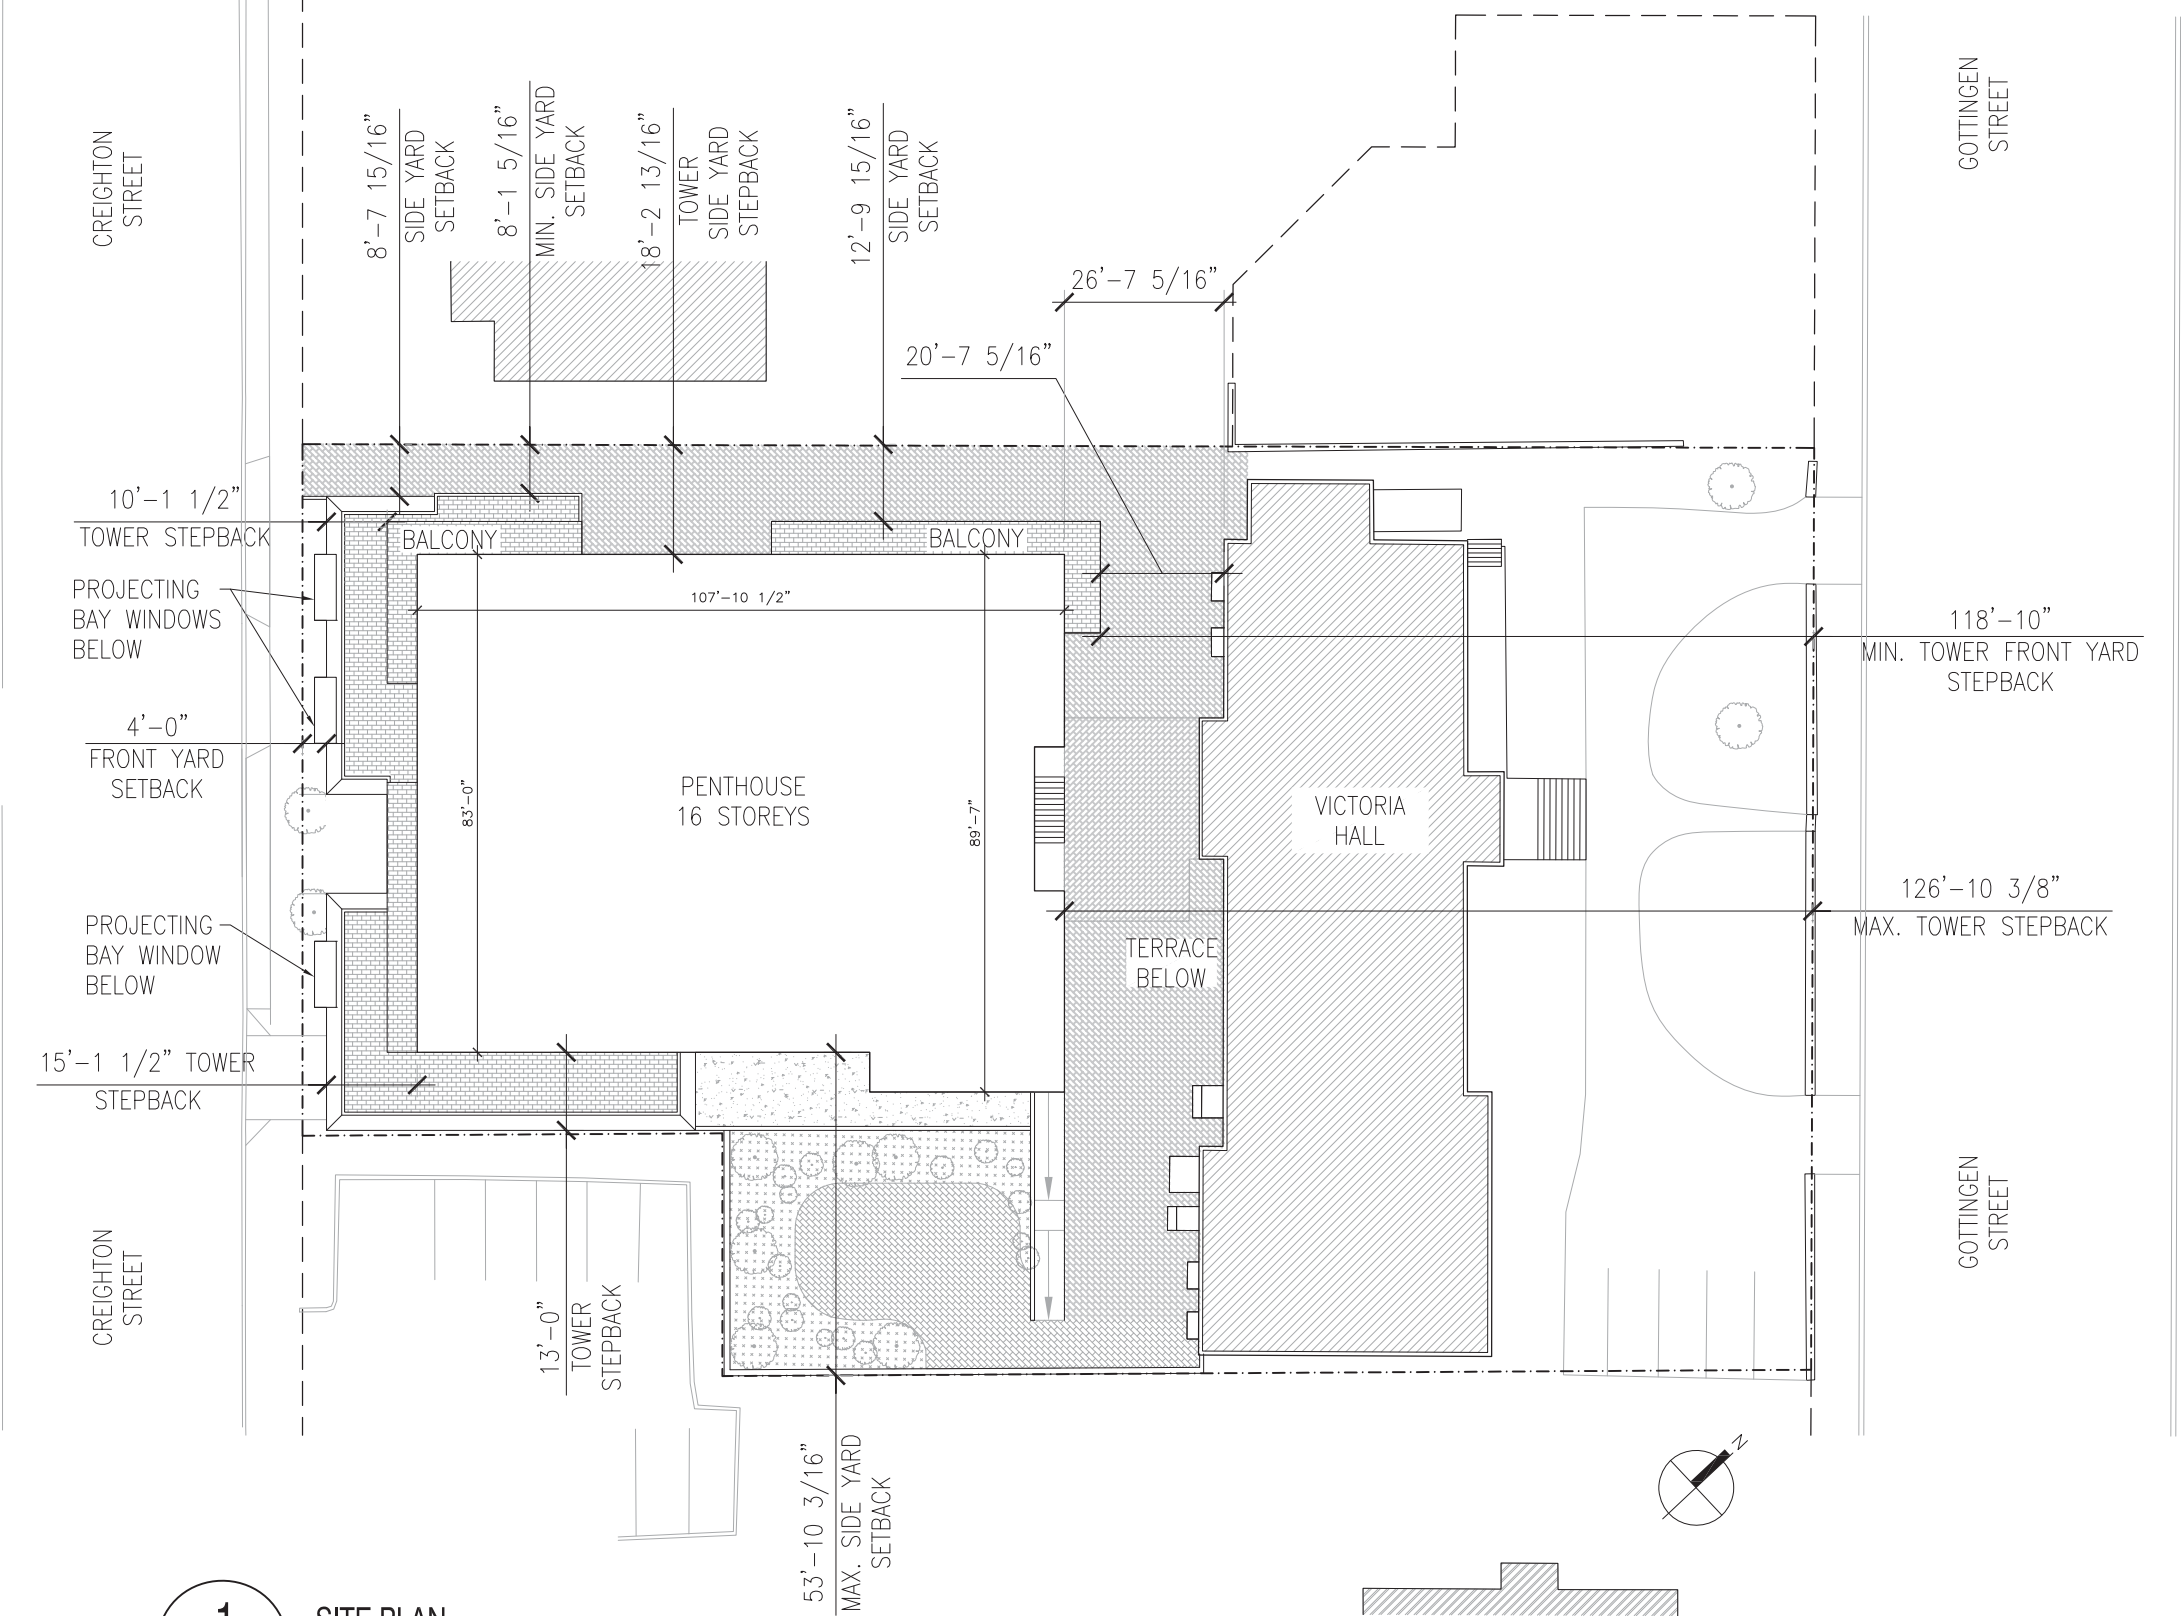

1/32"=1'-0"

1

A-100

SITE PLAN

NOTE:
LANDSCAPE PLAN NOT UPDATED TO
CURRENT SITE DESIGN

4	ISSUE FOR HERITAGE IMPACT STATEMENT SUBMISSION	2020.02.28
3	ISSUE FOR REVIEW	2020.02.05
2	ISSUE FOR DA RESUBMISSION	2019.10.01
1	ISSUE FOR DA SUBMISSION	2018.10.02

REVISIONS	DATE
-----------	------

PROJECT

2438 GOTTINGEN STREET
DEVELOPMENT AGREEMENT
APPLICATION

CLIENT

JOSEPH ARAB

SCALE	DATE	
1/32" - 1'-0"	2020.02.28	
DRAWN BY	CHECKED	REVIEWED

APPROVED

SEAL

NOT FOR
CONSTRUCTION

DRAWING
SITE PLAN - PROPOSED

DRAWING NO. A-100

4	ISSUE FOR HERITAGE IMPACT STATEMENT SUBMISSION	2020.02.28
3	ISSUE FOR REVIEW	2020.02.05
2	ISSUE FOR DA RESUBMISSION	2019.10.01
1	ISSUE FOR DA SUBMISSION	2018.10.02

REVISIONS DATE

PROJECT

2438 GOTTINGEN STREET
DEVELOPMENT AGREEMENT
APPLICATION

CLIENT

JOSEPH ARAB

SCALE	DATE
1/32" - 1'-0"	2020.02.28

DRAWN BY	CHECKED	REVIEWED
----------	---------	----------

APPROVED


SEAL

NOT FOR
CONSTRUCTION

DRAWING
-02 PARKING

DRAWING NO.

A-101

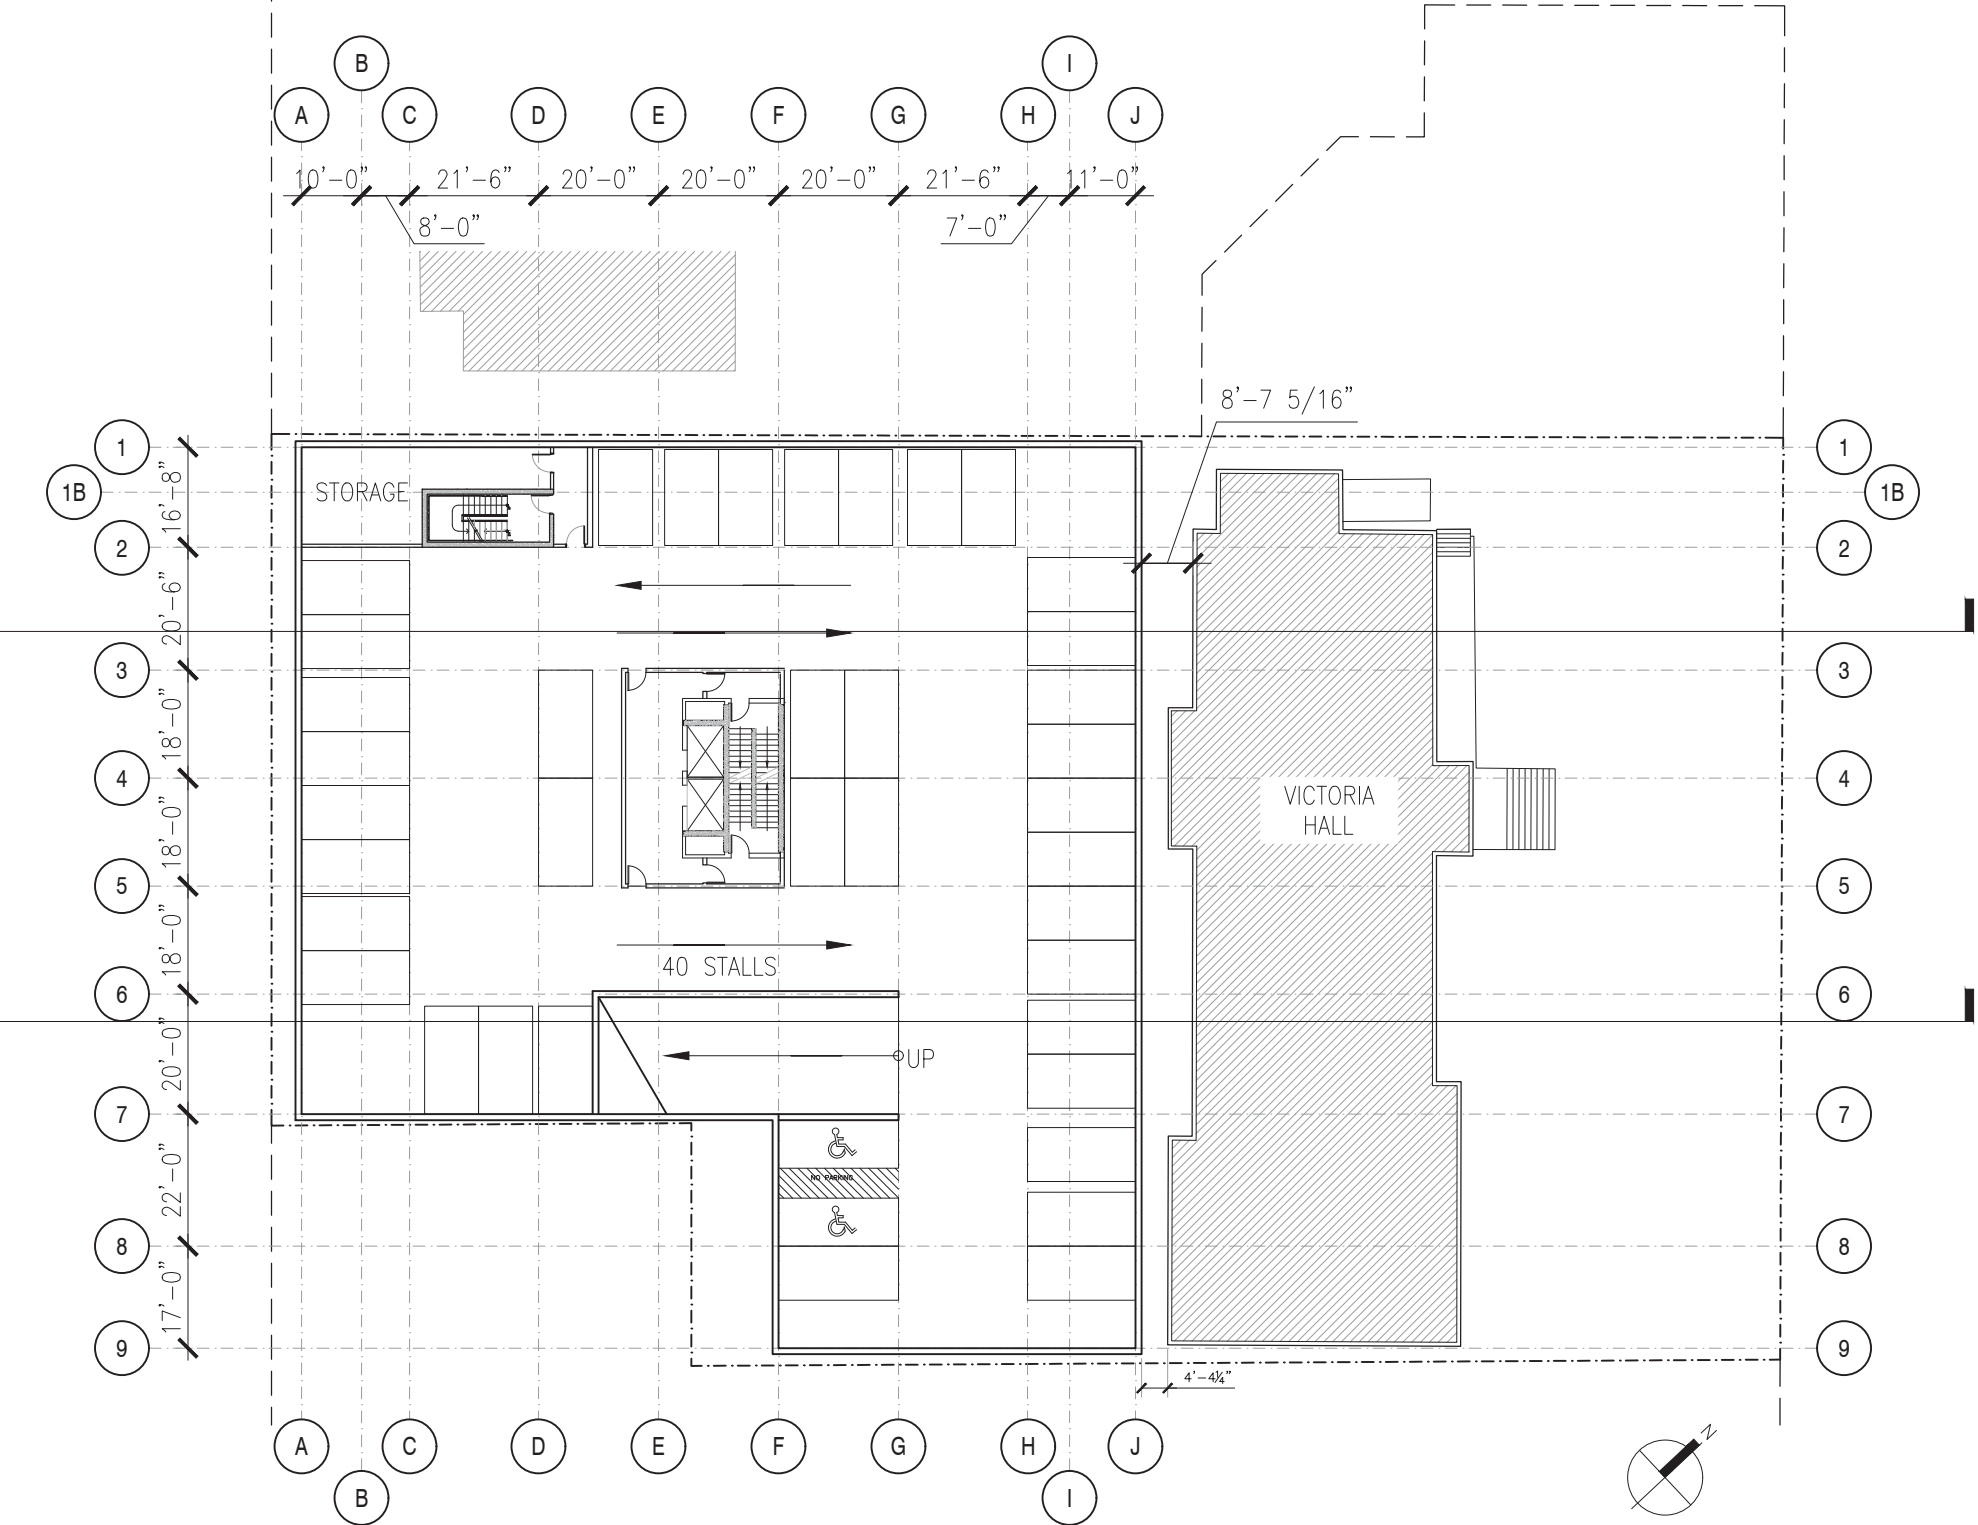

1/32"=1'-0"

1

A-101

-02 PARKING

40 STALLS
GFA:18,355sqft

4	ISSUE FOR HERITAGE IMPACT STATEMENT SUBMISSION	2020.02.28
3	ISSUE FOR REVIEW	2020.02.05
2	ISSUE FOR DA RESUBMISSION	2019.10.01
1	ISSUE FOR DA SUBMISSION	2018.10.02

REVISIONS DATE

PROJECT

2438 GOTTINGEN STREET
DEVELOPMENT AGREEMENT
APPLICATION

CLIENT

JOSEPH ARAB

SCALE

1/32" - 1'-0"

DATE

2020.02.28

DRAWN BY

CHECKED

REVIEWED

APPROVED

SEAL


NOT FOR
CONSTRUCTION

DRAWING

-01 PARKING

DRAWING NO.

A-102

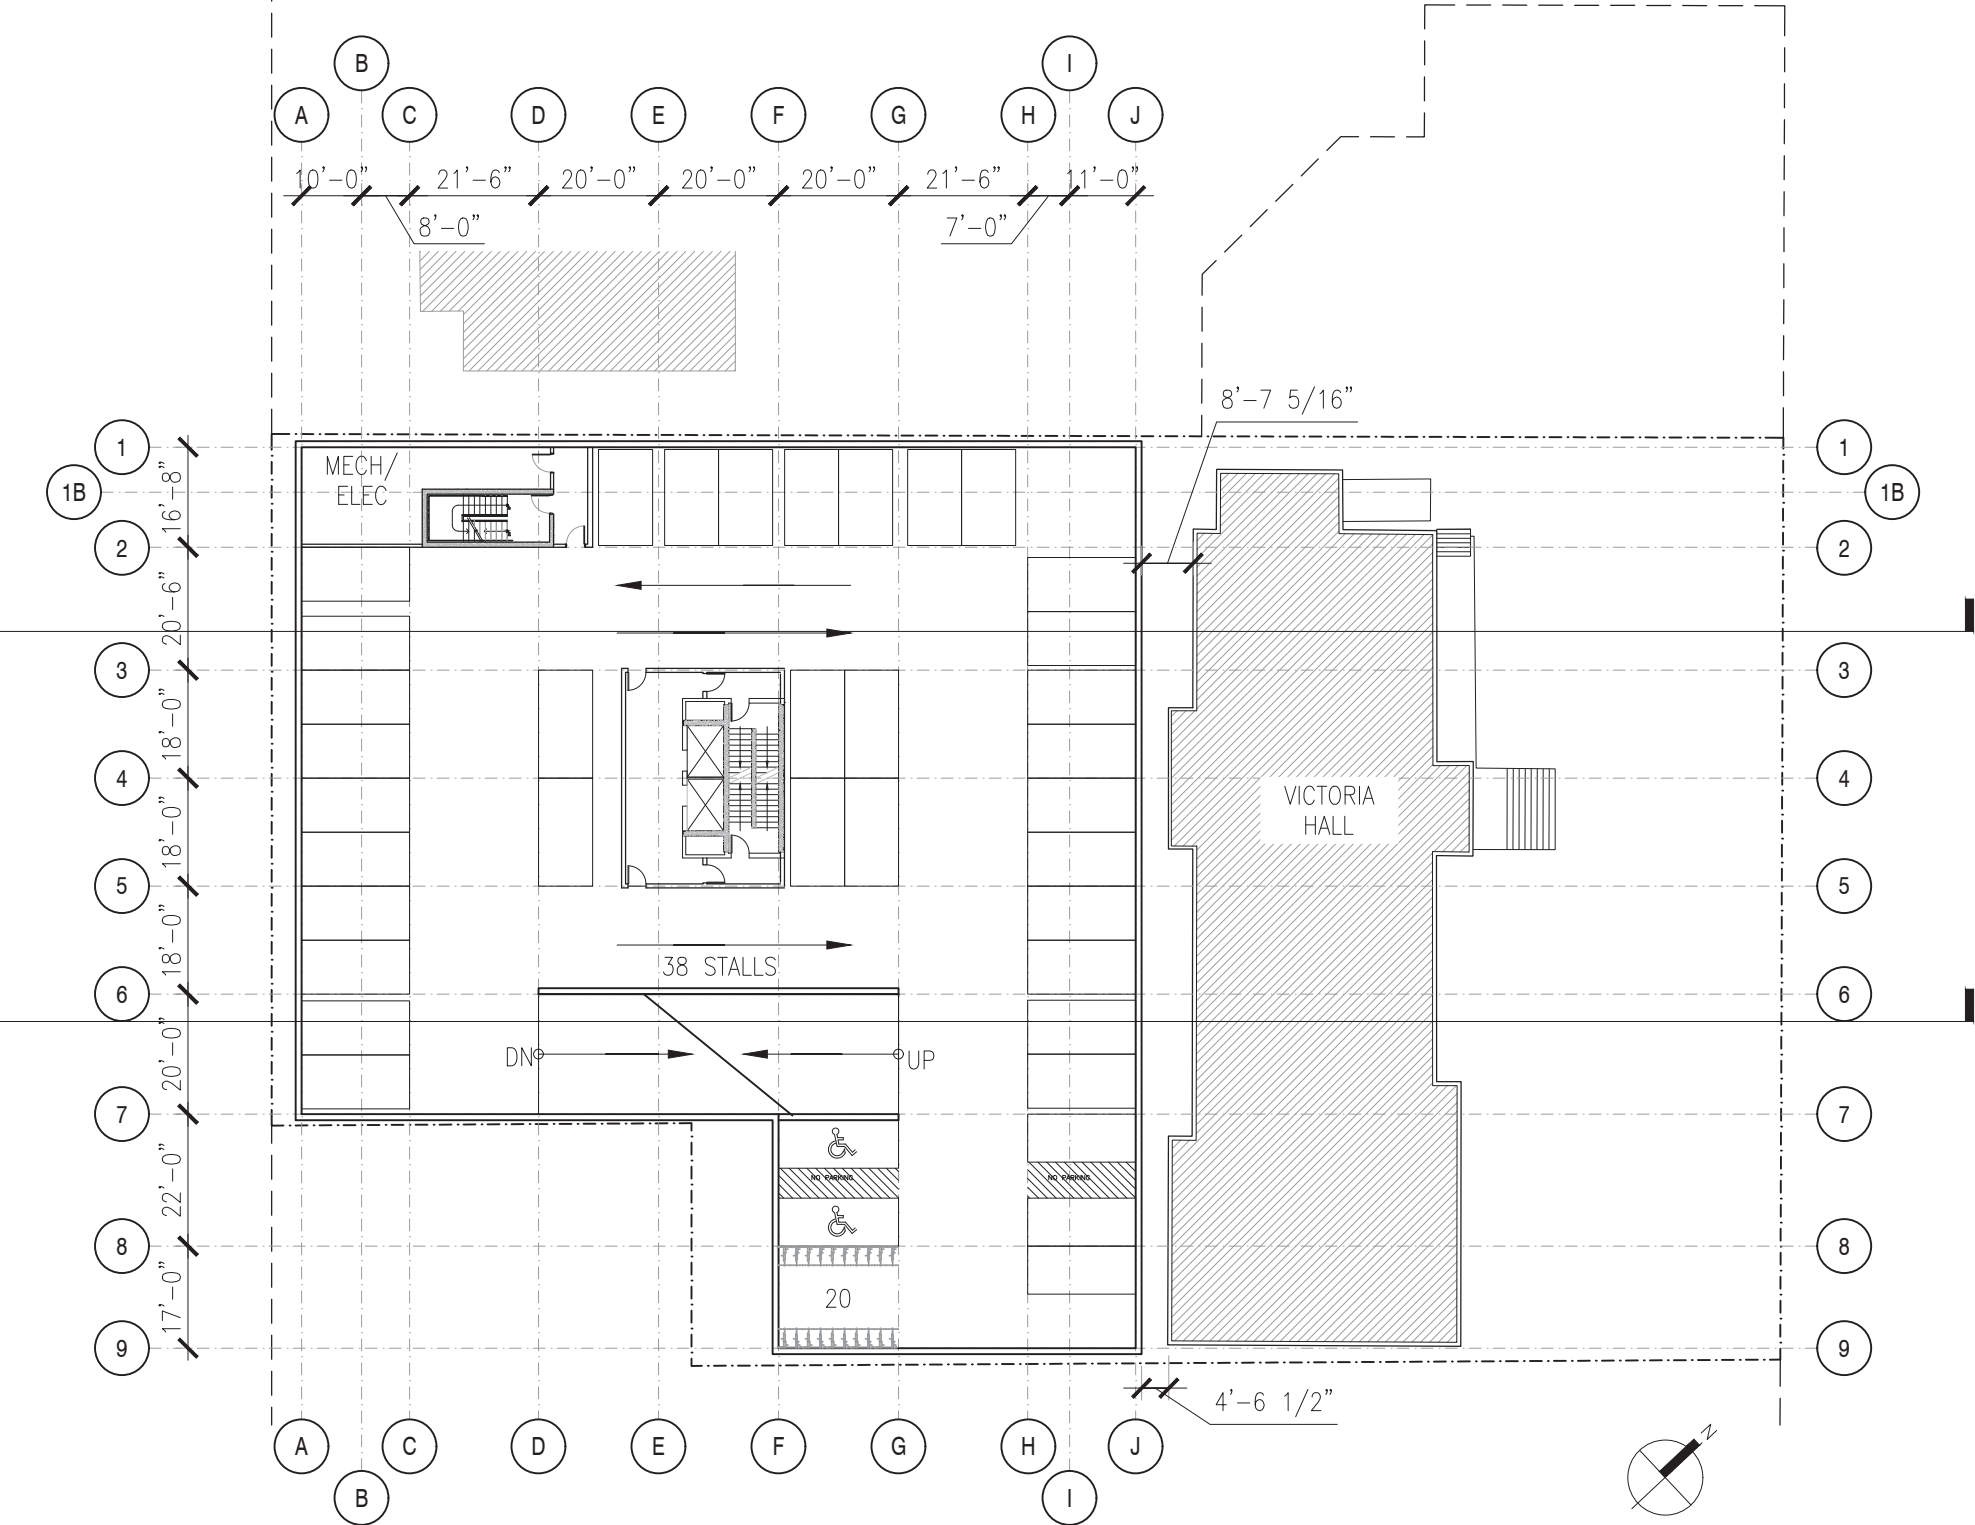


1/32"=1'-0"

1

A-102

-01 PARKING

37 STALLS
GFA:18,355sqft

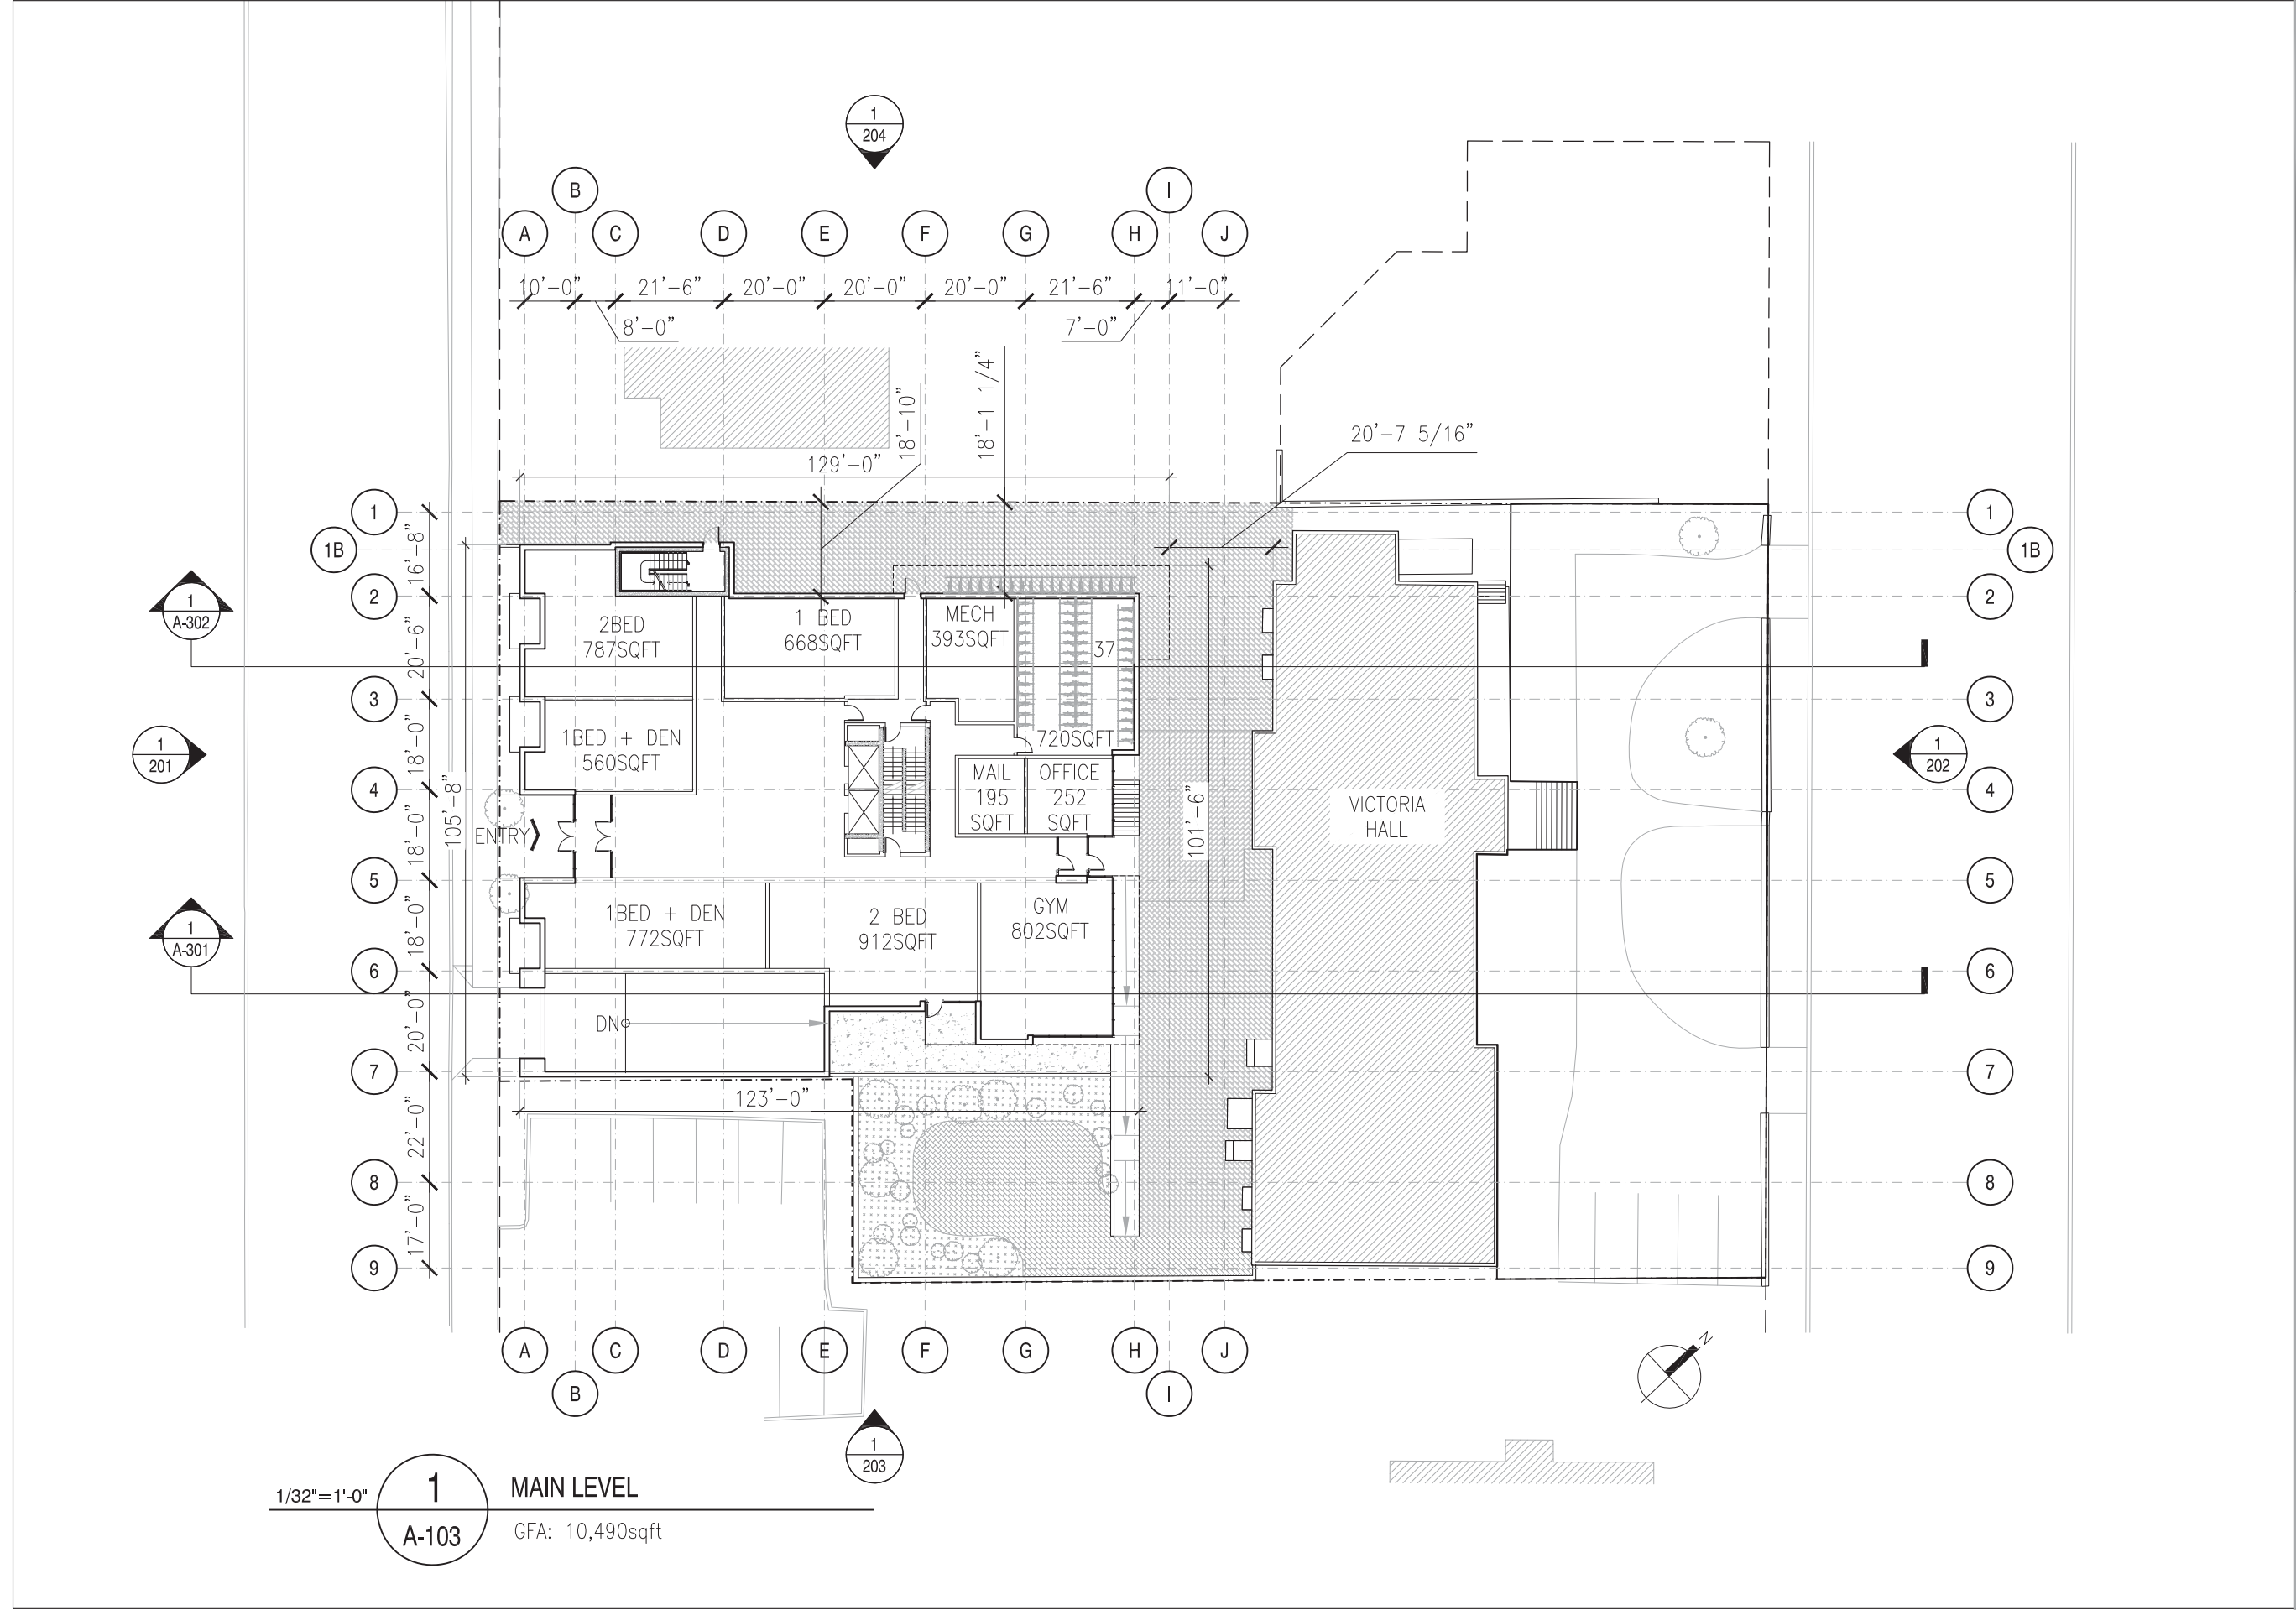

Ekistics Planning & Design
fathomstudio.ca
1 Starr Lane
Dartmouth, NS
B2Y 4V7

fathom

4	ISSUE FOR HERITAGE IMPACT STATEMENT SUBMISSION	2020.02.28
3	ISSUE FOR REVIEW	2020.02.05
2	ISSUE FOR DA RESUBMISSION	2019.10.01
1	ISSUE FOR DA SUBMISSION	2018.10.02

REVISIONS DATE

PROJECT
2438 GOTTINGEN STREET
DEVELOPMENT AGREEMENT
APPLICATION

CLIENT
JOSEPH ARAB

SCALE
1/32" - 1'-0"

DATE
2020.02.28

DRAWN BY CHECKED REVIEWED

APPROVED

SEAL

NOT FOR
CONSTRUCTION

DRAWING
MAIN LEVEL

DRAWING NO.

A-103

4	ISSUE FOR HERITAGE IMPACT STATEMENT SUBMISSION	2020.02.28
3	ISSUE FOR REVIEW	2020.02.05
2	ISSUE FOR DA RESUBMISSION	2019.10.01
1	ISSUE FOR DA SUBMISSION	2018.10.02

REVISIONS	DATE
-----------	------

PROJECT

2438 GOTTINGEN STREET
DEVELOPMENT AGREEMENT
APPLICATION

CLIENT

JOSEPH ARAB

SCALE	DATE
1/32" - 1'-0"	2020.02.28

DRAWN BY	CHECKED	REVIEWED
----------	---------	----------

APPROVED


SEAL

NOT FOR
CONSTRUCTION

DRAWING
LEVEL 02/03

DRAWING NO.

A-104

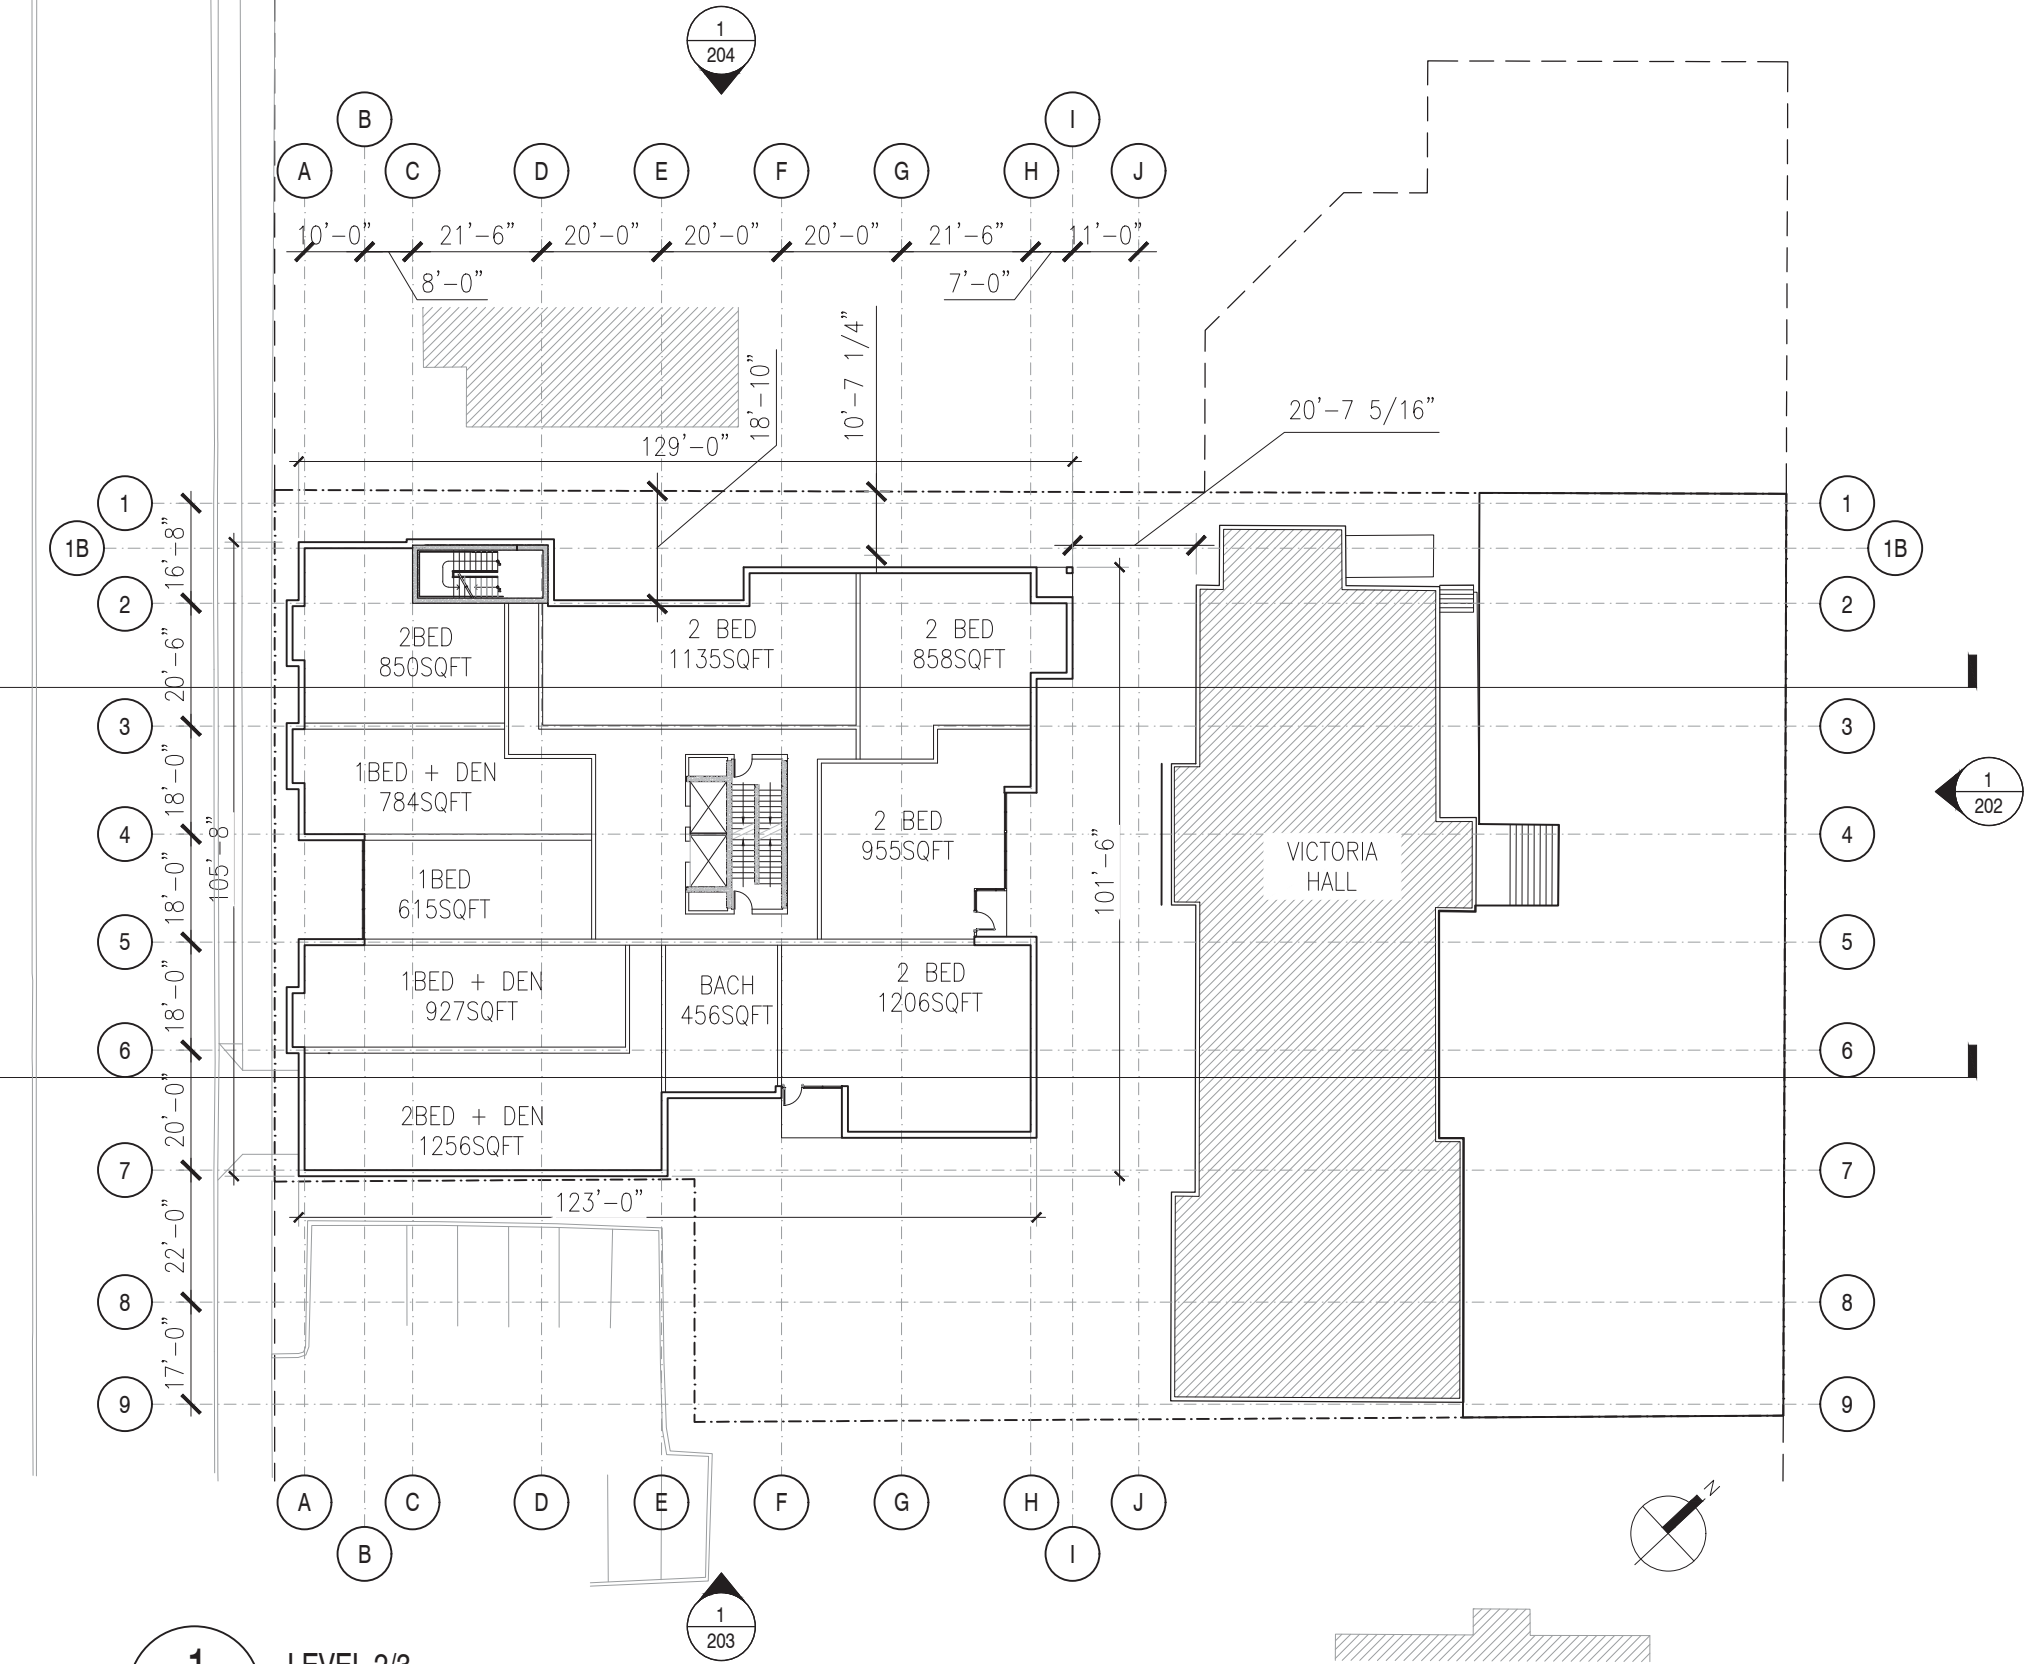

1/32"=1'-0"

1
A-104

LEVEL 2/3

GFA: 11,710sqft

DRAWING NO. **A-105**



4	ISSUE FOR HERITAGE IMPACT STATEMENT SUBMISSION	2020.02.28
3	ISSUE FOR REVIEW	2020.02.05
2	ISSUE FOR DA RESUBMISSION	2019.10.01
1	ISSUE FOR DA SUBMISSION	2018.10.02

REVISIONS DATE

PROJECT

2438 GOTTINGEN STREET
DEVELOPMENT AGREEMENT
APPLICATION

CLIENT

JOSEPH ARAB

SCALE

1/32" = 1'-0"

DATE

2020.02.28

DRAWN BY

CHECKED

REVIEWED

APPROVED

SEAL


NOT FOR
CONSTRUCTION

DRAWING

LEVEL 05 - 13

DRAWING NO.

A-106

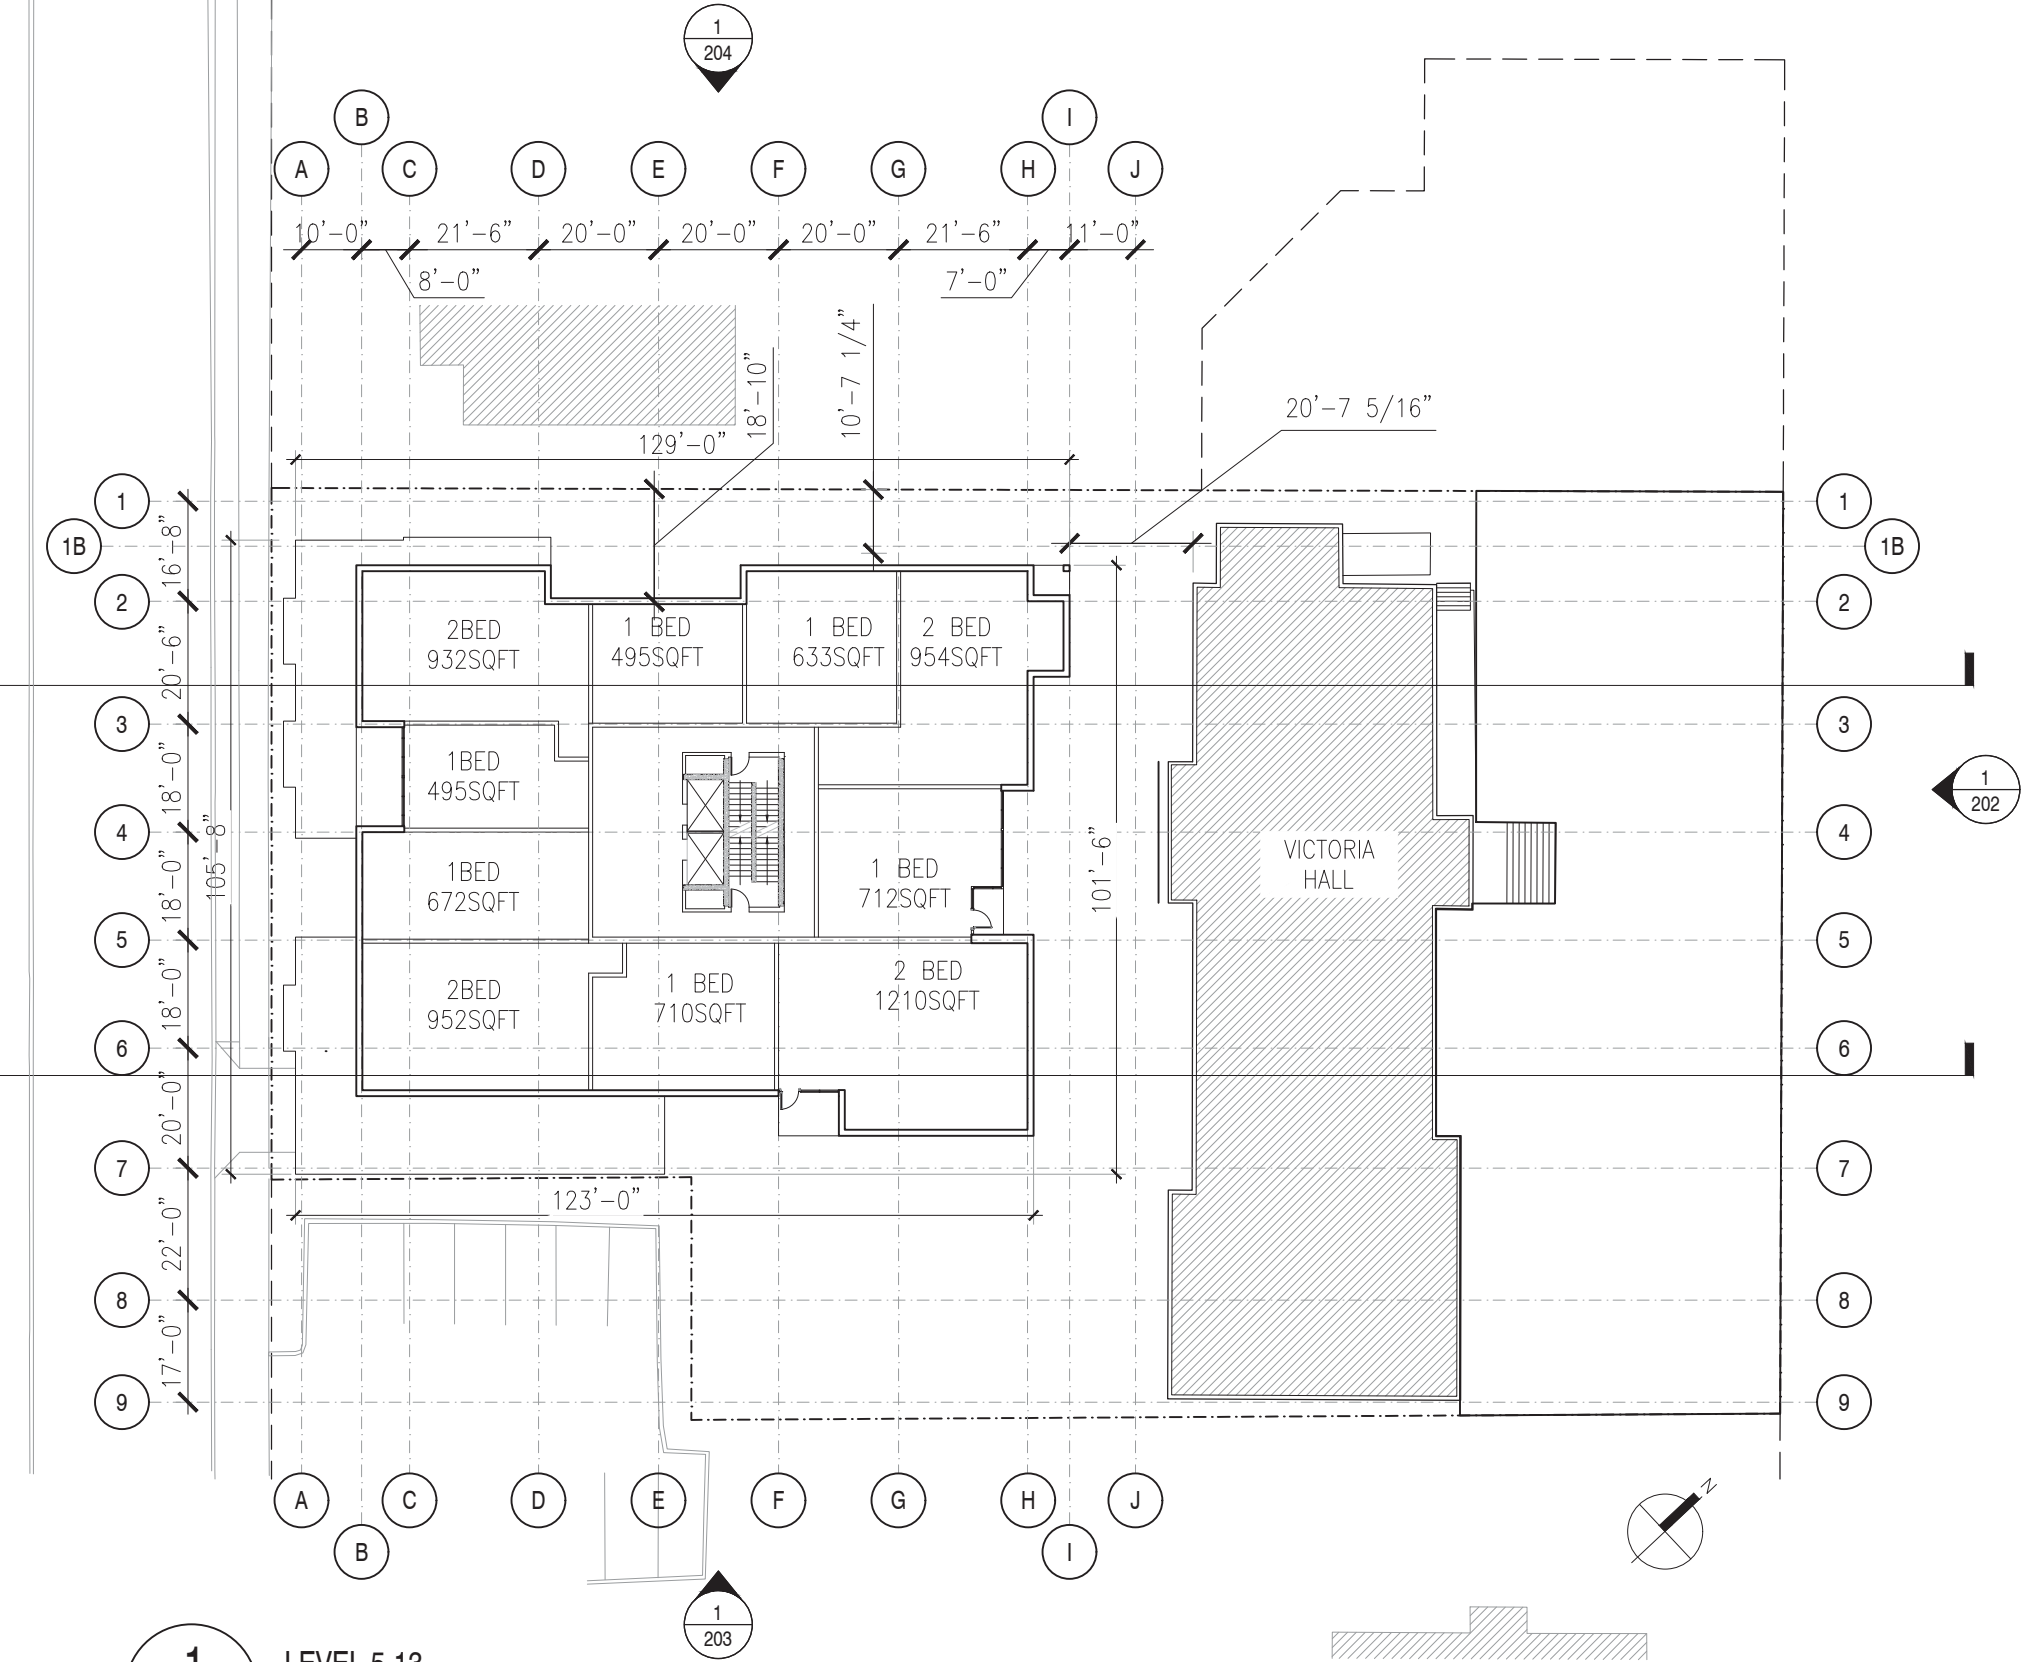

1/32" = 1'-0"

1

A-106

LEVEL 5-13

GFA: 9,810sqft

4	ISSUE FOR HERITAGE IMPACT STATEMENT SUBMISSION	2020.02.28
3	ISSUE FOR REVIEW	2020.02.05
2	ISSUE FOR DA RESUBMISSION	2019.10.01
1	ISSUE FOR DA SUBMISSION	2018.10.02

REVISIONS DATE

PROJECT

2438 GOTTINGEN STREET
DEVELOPMENT AGREEMENT
APPLICATION

CLIENT

JOSEPH ARAB

SCALE

1/32" - 1'-0"

DATE

2020.02.28

DRAWN BY

CHECKED

REVIEWED

APPROVED

SEAL


NOT FOR
CONSTRUCTION

DRAWING

LEVEL 14

DRAWING NO.

A-107

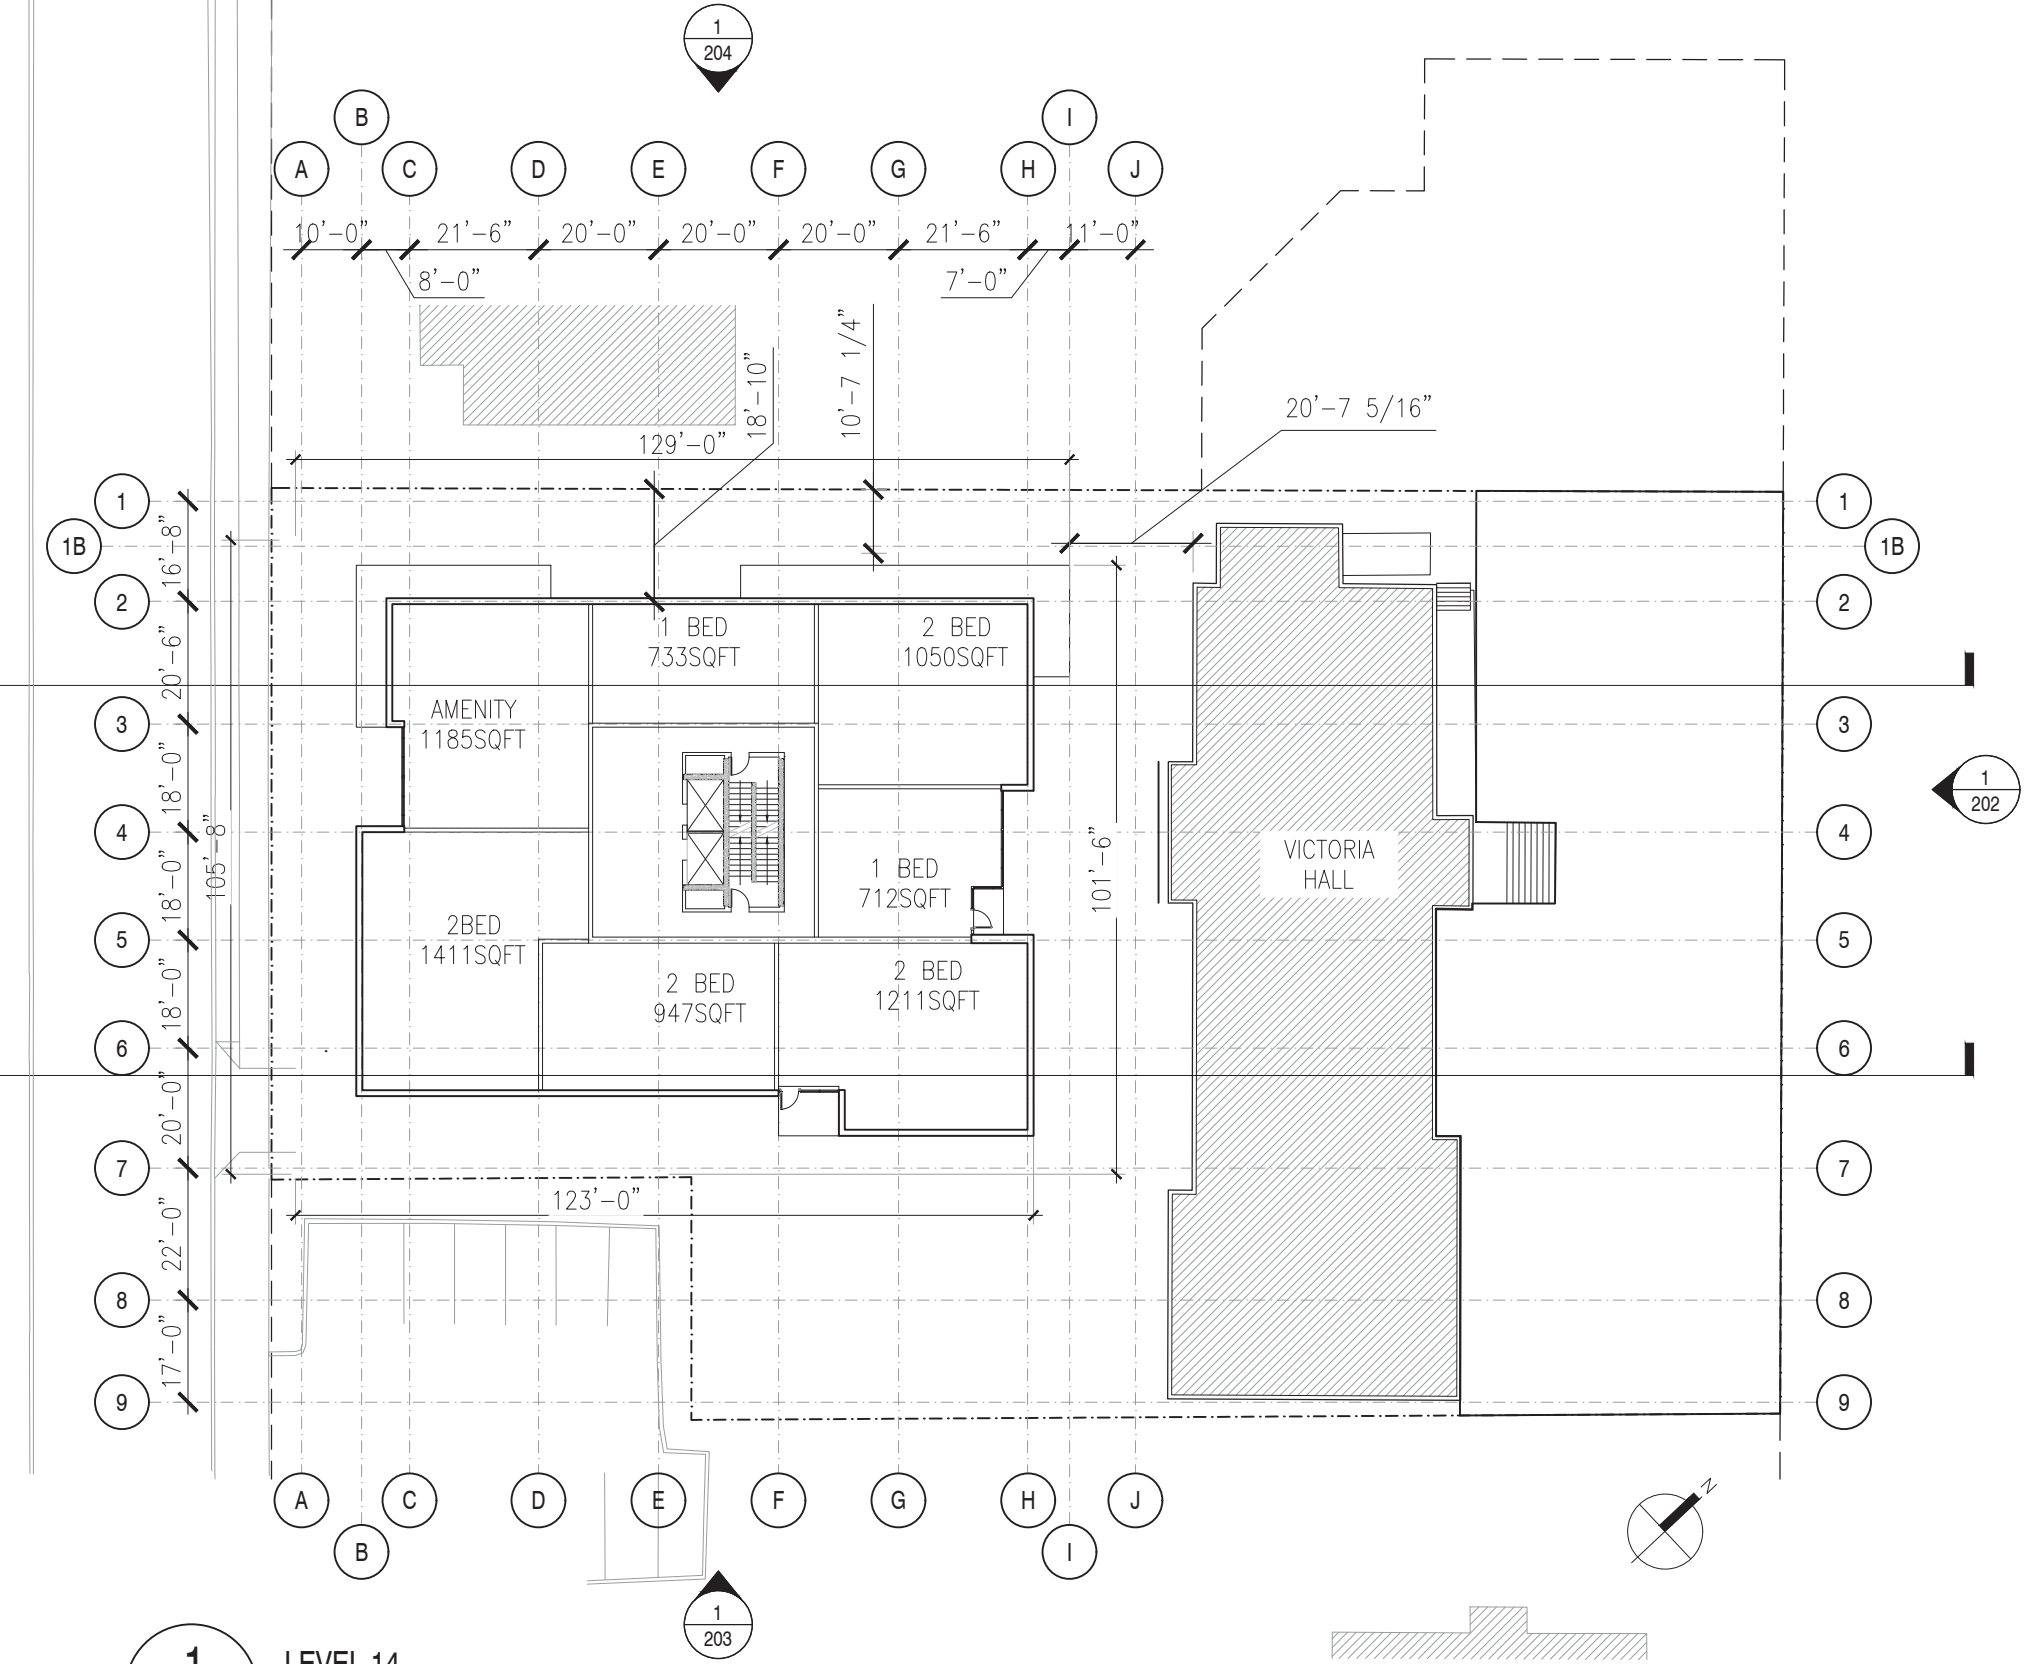

1/32"=1'-0"

1

A-107

LEVEL 14


GFA: 9,175sqft

1
203



DRAWING NO. **A-202**



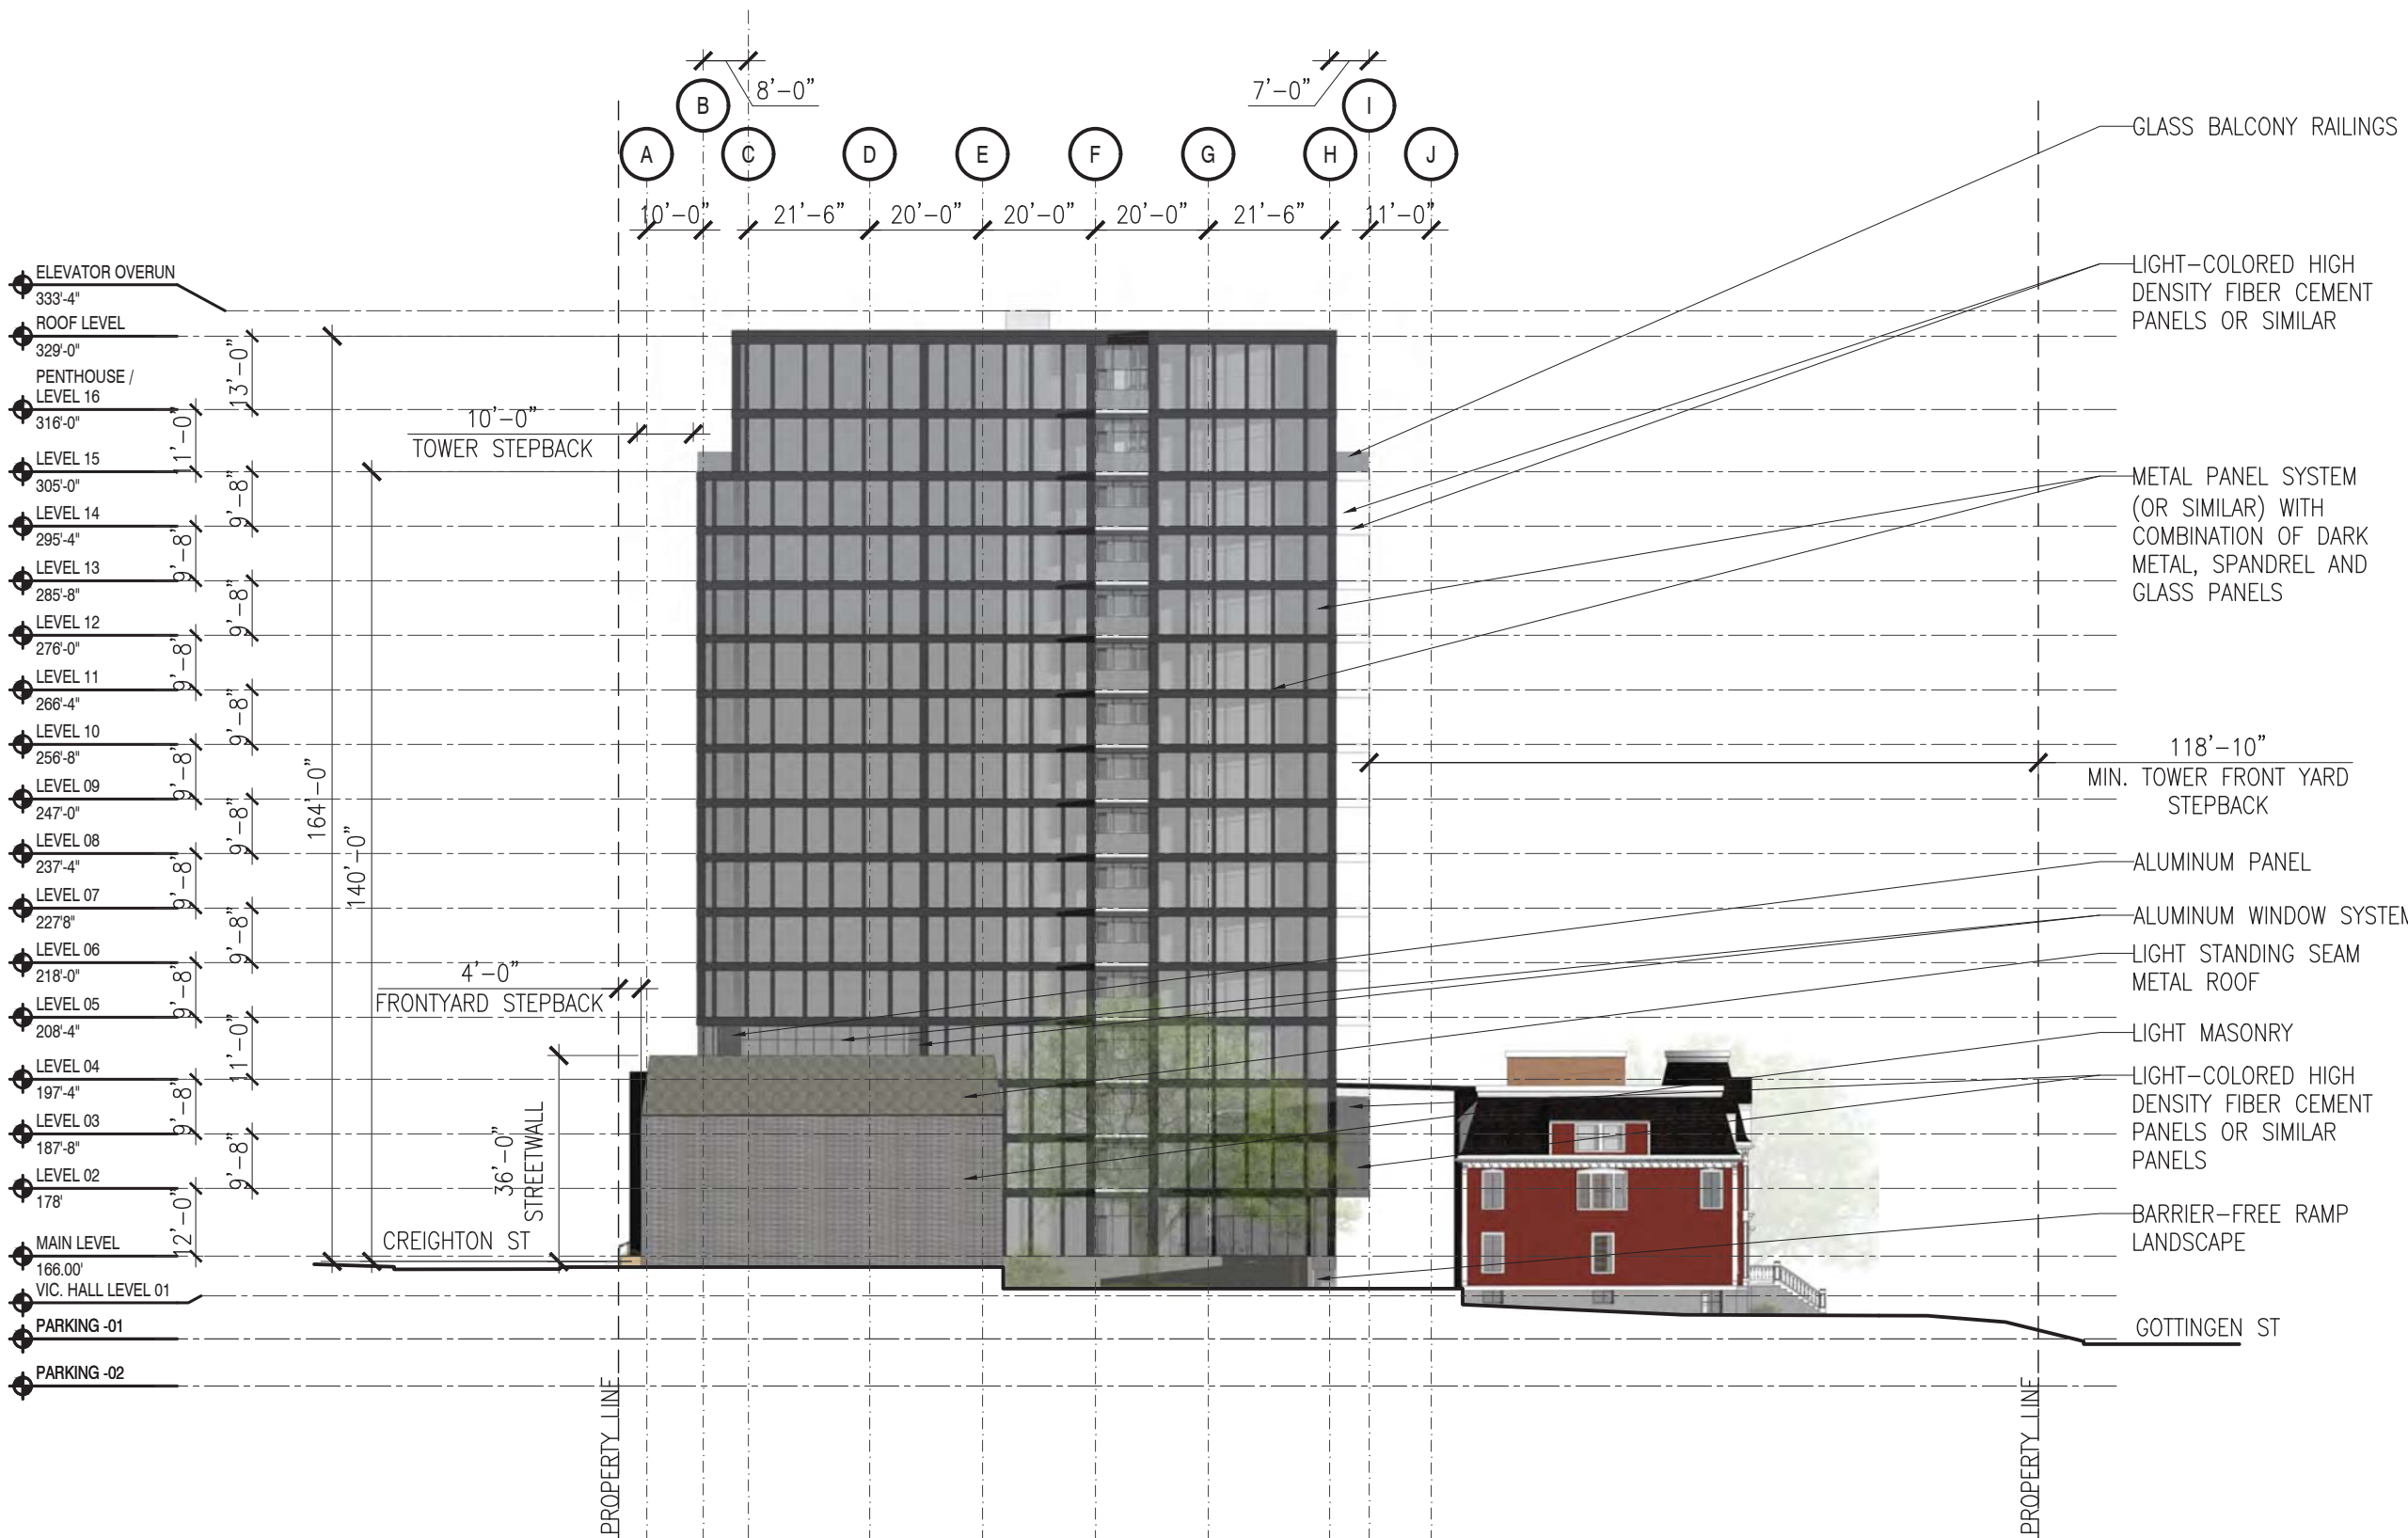

1/32" = 1'-0" **1** SOUTH ELEVATION
A-203

4	ISSUE FOR HERITAGE IMPACT STATEMENT SUBMISSION	2020.02.28
3	ISSUE FOR REVIEW	2020.02.05
2	ISSUE FOR DA RESUBMISSION	2019.10.01
1	ISSUE FOR DA SUBMISSION	2018.10.02

REVISIONS	DATE
-----------	------

PROJECT
2438 GOTTINGEN STREET DEVELOPMENT AGREEMENT APPLICATION

CLIENT
JOSEPH ARAB

SCALE	DATE
1/32" - 1'-0"	2020.02.28

DRAWN BY	CHECKED	REVIEWED
----------	---------	----------


APPROVED

SEAL

**NOT FOR
CONSTRUCTION**

DRAWING SOUTH ELEVATION

DRAWING NO.	A-203
-------------	--------------

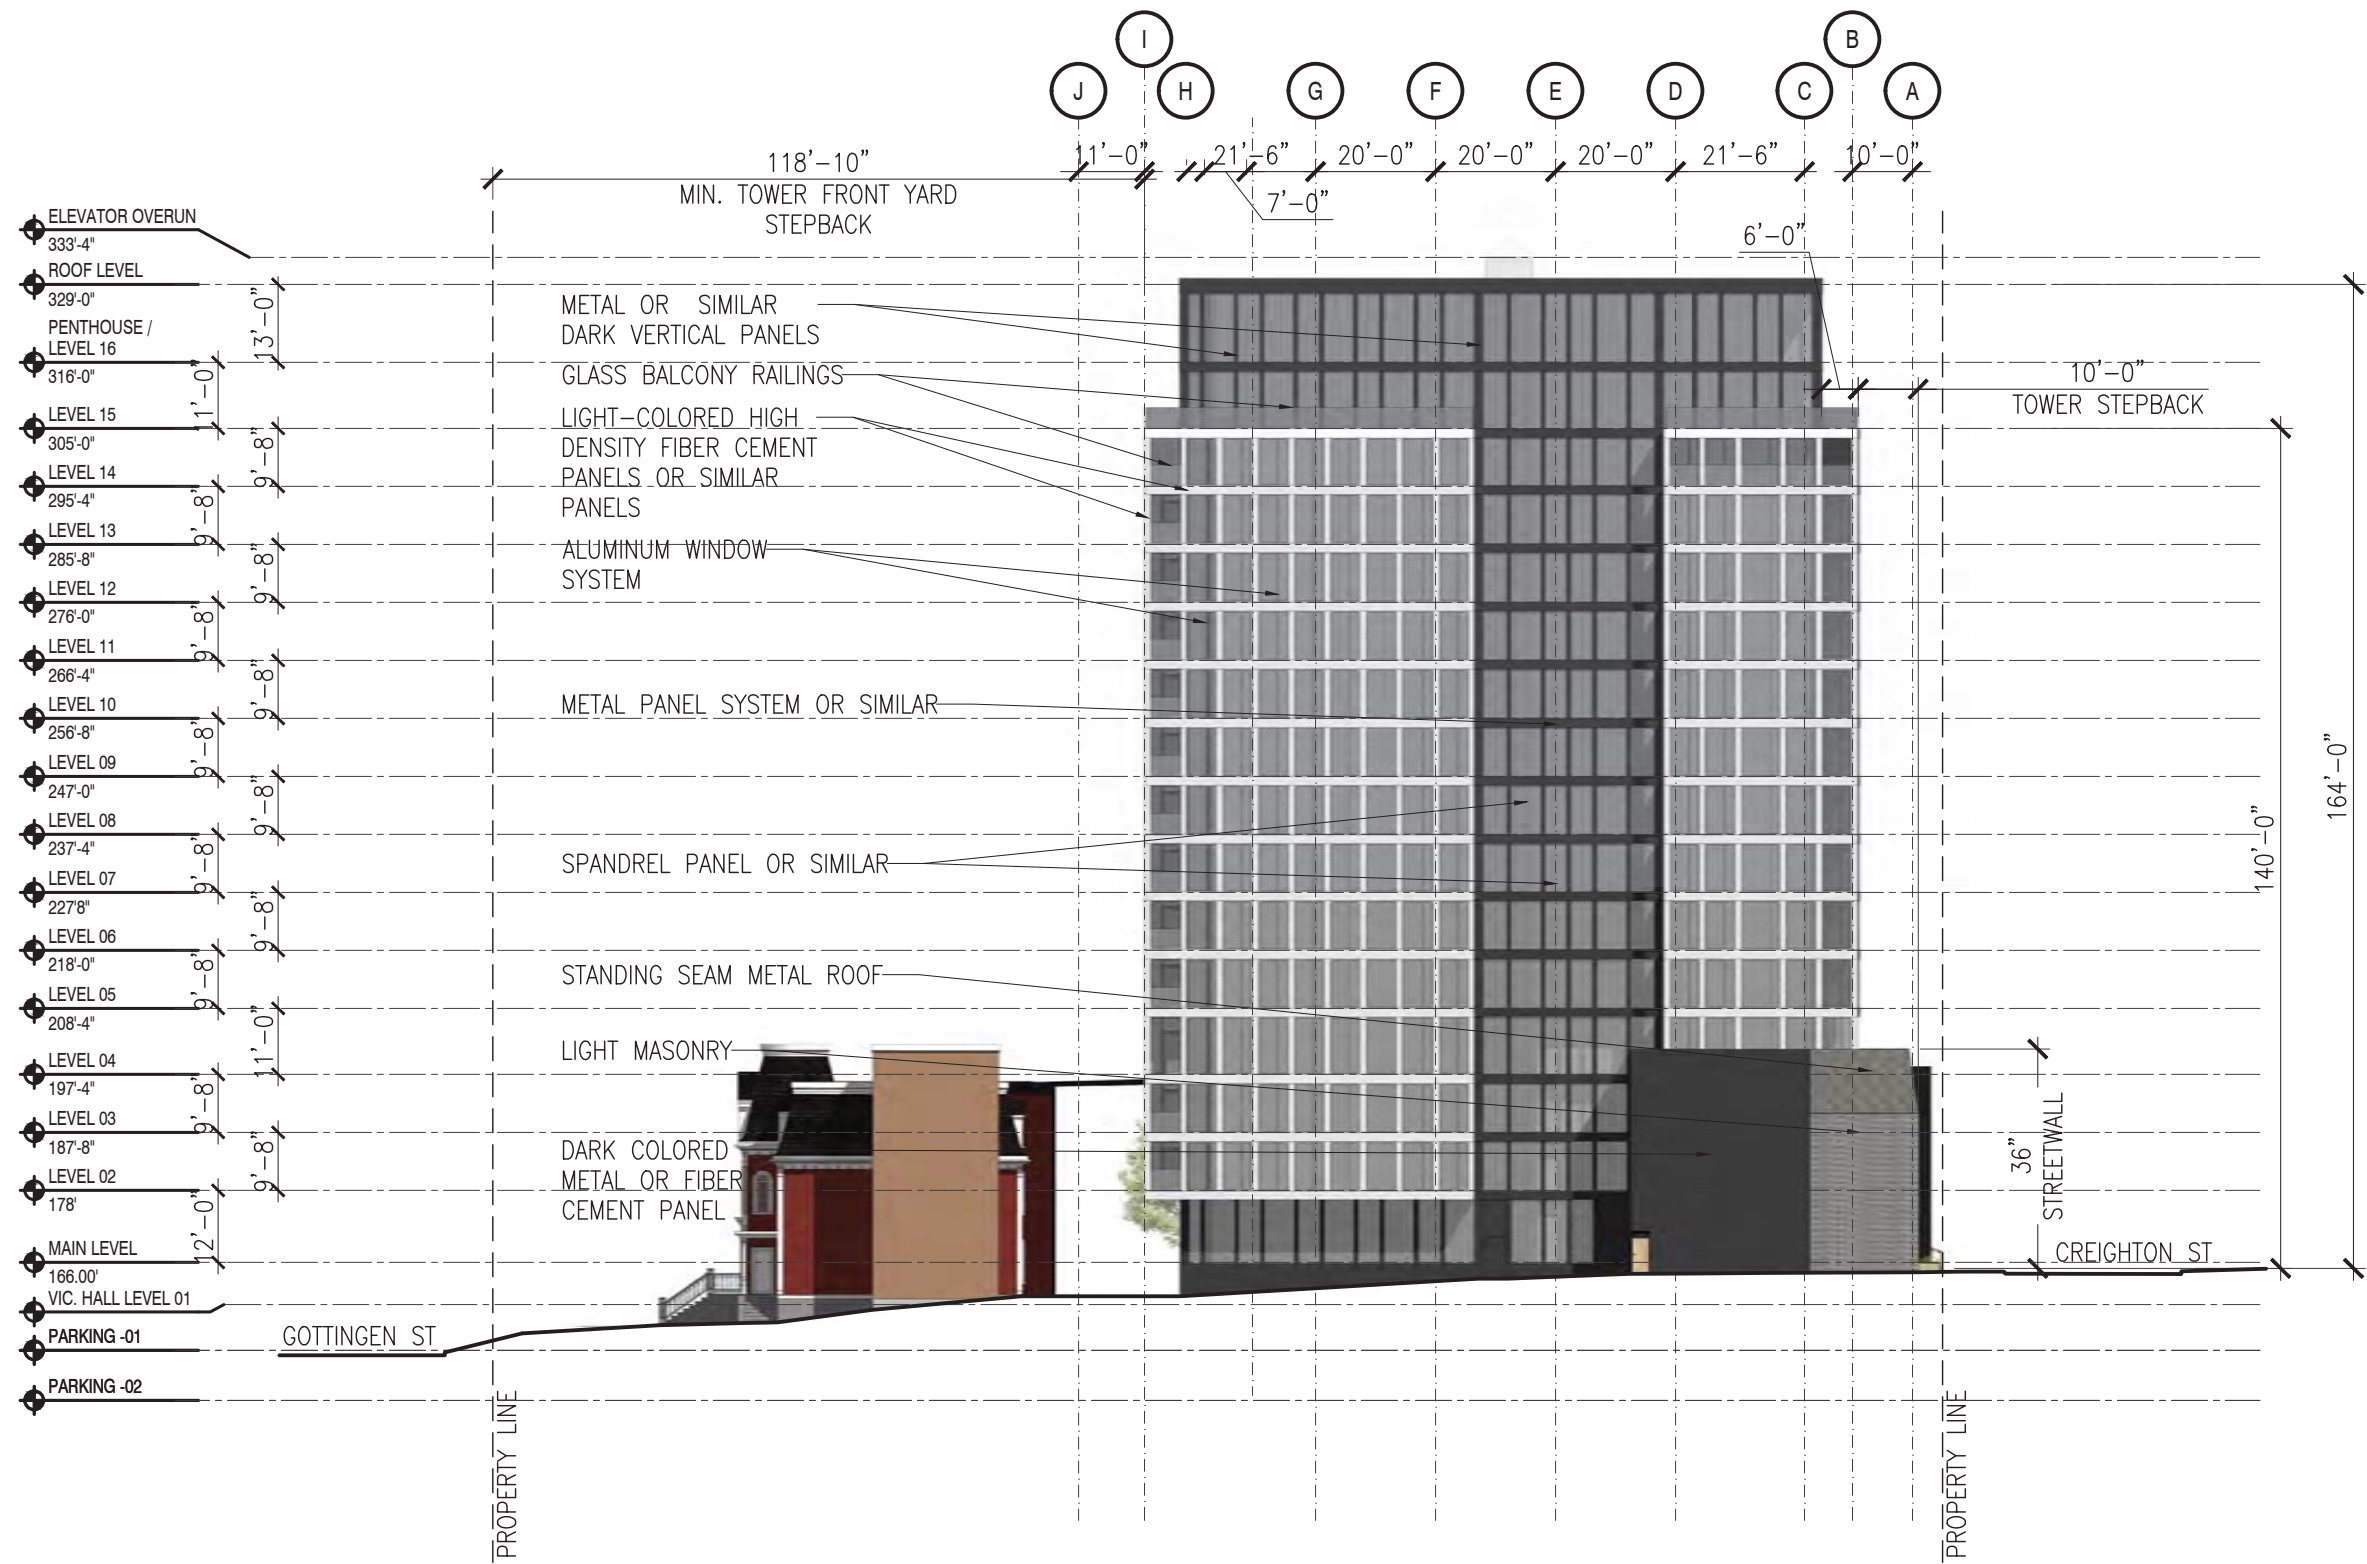

4	ISSUE FOR HERITAGE IMPACT STATEMENT SUBMISSION	2020.02.28
3	ISSUE FOR REVIEW	2020.02.05
2	ISSUE FOR DA RESUBMISSION	2019.10.01
1	ISSUE FOR DA SUBMISSION	2018.10.02

REVISIONS DATE

PROJECT
2438 GOTTINGEN STREET
DEVELOPMENT AGREEMENT
APPLICATION

CLIENT
JOSEPH ARAB

SCALE
1/32" - 1'-0"

DATE
2020.02.28

DRAWN BY
CHECKED
REVIEWED


APPROVED

SEAL

NOT FOR
CONSTRUCTION

DRAWING
NORTH ELEVATION

DRAWING NO.
A-204

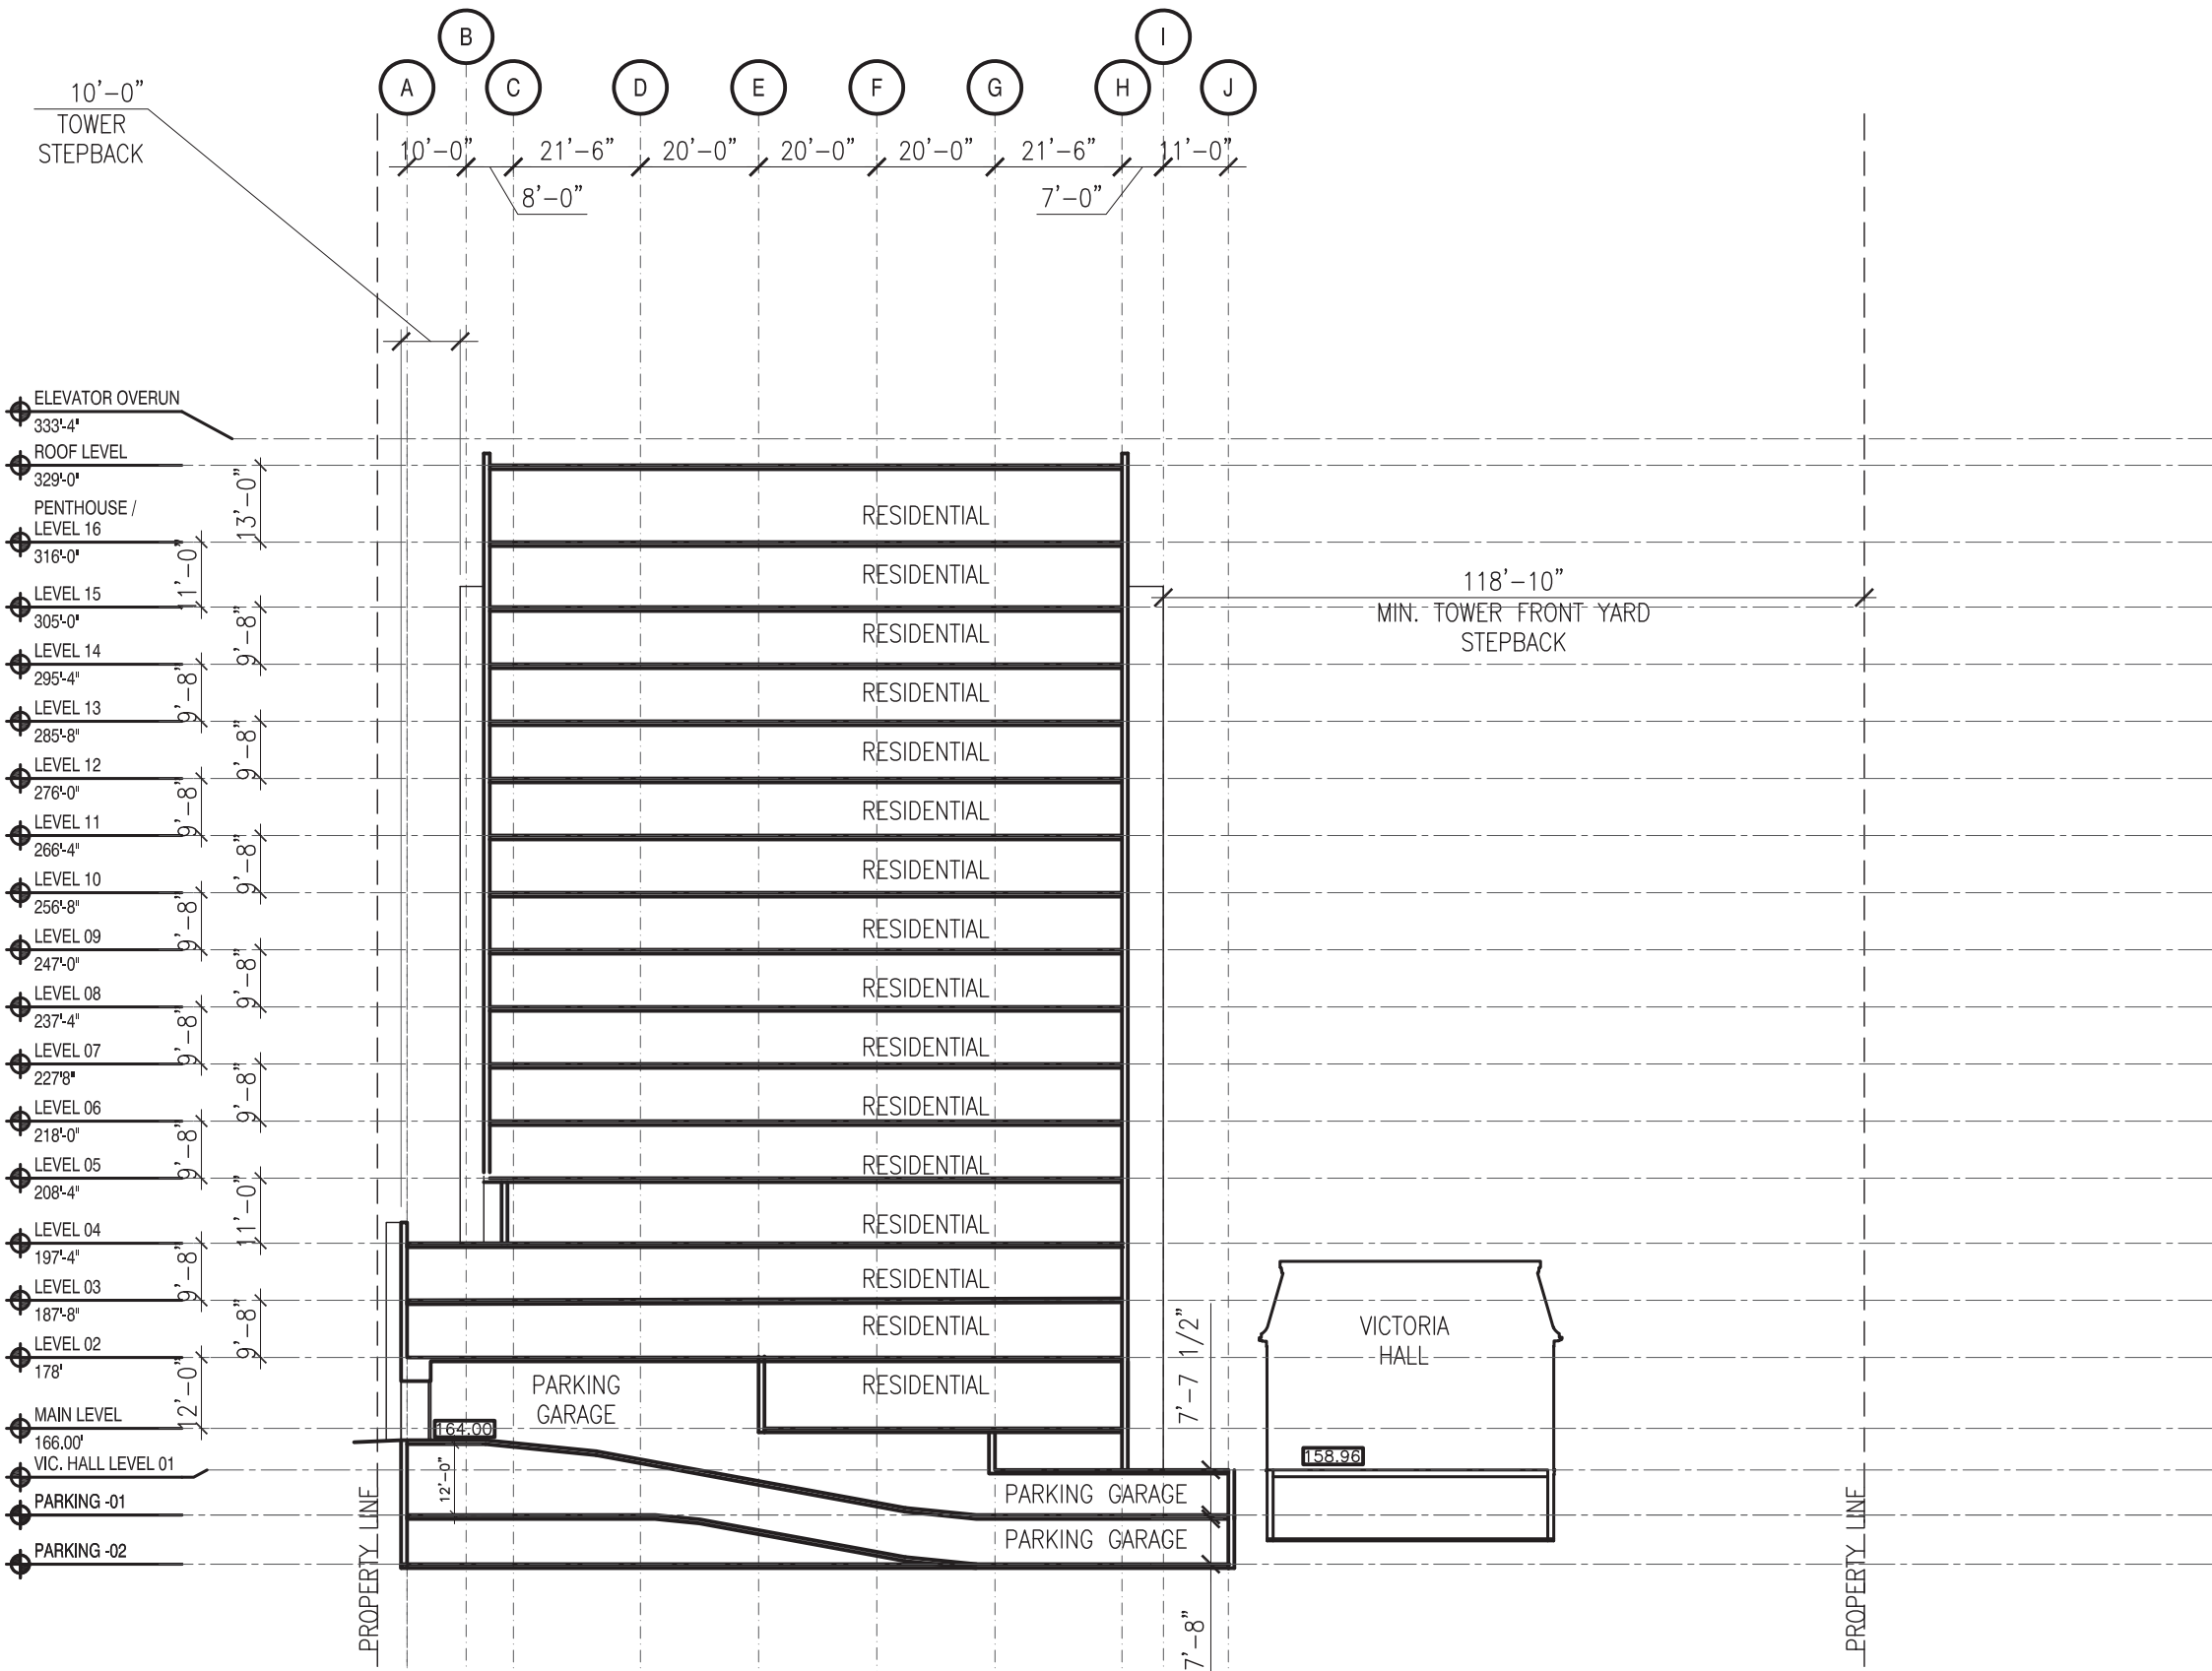

1/32" = 1'-0" **1** BUILDING SECTION
A-301

4	ISSUE FOR HERITAGE IMPACT STATEMENT SUBMISSION	2020.02.28
3	ISSUE FOR REVIEW	2020.02.05
2	ISSUE FOR DA RESUBMISSION	2019.10.01
1	ISSUE FOR DA SUBMISSION	2018.10.02

REVISIONS	DATE
PROJECT	
2438 GOTTINGEN STREET DEVELOPMENT AGREEMENT APPLICATION	

CLIENT		
JOSEPH ARAB		


SCALE	DATE	
1/32" - 1'-0"	2020.02.28	
DRAWN BY	CHECKED	REVIEWED

APPROVED

SEAL

NOT FOR CONSTRUCTION

DRAWING BUILDING SECTION
DRAWING NO. A-301

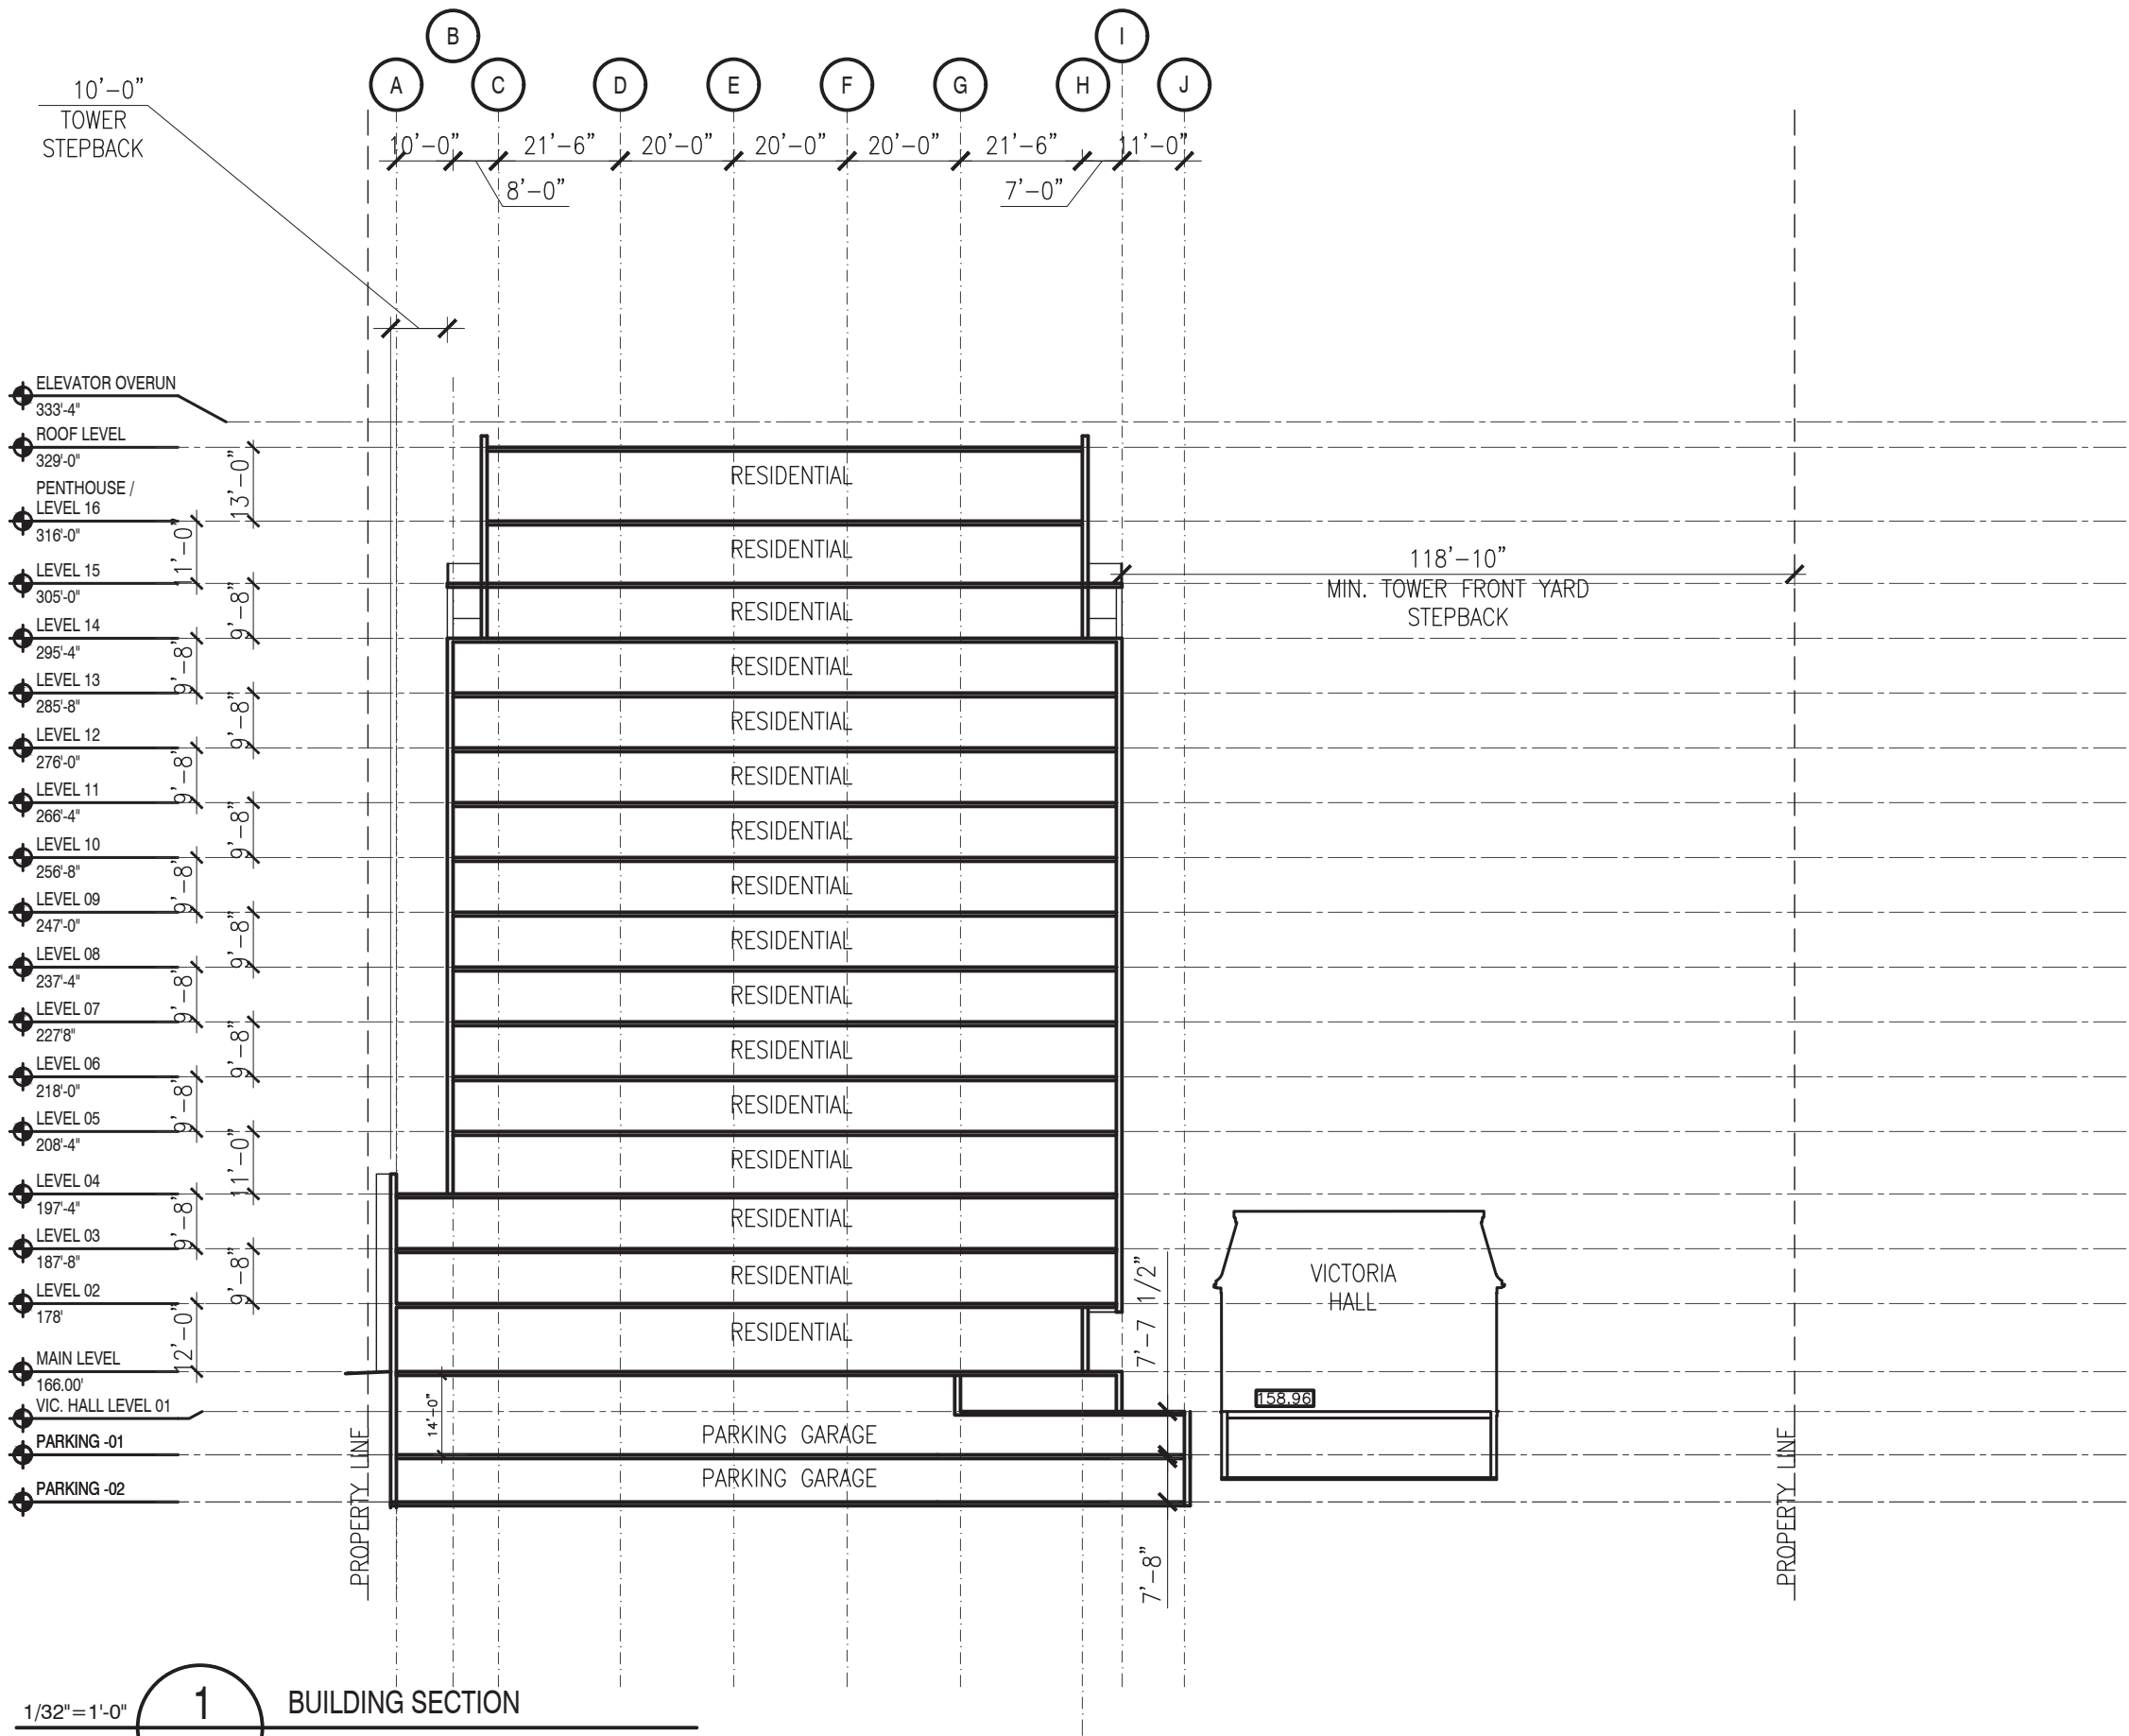

1/32" = 1'-0" **1** BUILDING SECTION
A-302

4	ISSUE FOR HERITAGE IMPACT STATEMENT SUBMISSION	2020.02.28
3	ISSUE FOR REVIEW	2020.02.05
2	ISSUE FOR DA RESUBMISSION	2019.10.01
1	ISSUE FOR DA SUBMISSION	2018.10.02

REVISIONS	DATE
-----------	------

PROJECT
2438 GOTTINGEN STREET
DEVELOPMENT AGREEMENT
APPLICATION

CLIENT
JOSEPH ARAB

SCALE 1/32" - 1'-0"	DATE 2020.02.28
------------------------	--------------------

DRAWN BY	CHECKED	REVIEWED
----------	---------	----------

APPROVED

SEAL

NOT FOR
CONSTRUCTION

DRAWING
BUILDING SECTION

DRAWING NO. **A-302**