

112-114 WYSE ROAD DEVELOPMENT

112-114 WYSE ROAD
DARTMOUTH, NOVA SCOTIA B3A1M2

DRAWING LIST

ARCHITECTURAL

- A001

RENDER
- A002

RENDER
- A003

RENDER
- A004

RENDER
- A005

RENDER
- A006

RENDER
- A101

ARCHITECTURAL SITE PLAN
- A102

PARKING LEVEL -03
- A103

PARKING LEVEL -02
- A104

PARKING LEVEL -01
- A105

MAIN LEVEL 01
- A106

MAIN LEVEL 02
- A107

LEVEL 03
- A108

LEVEL 04
- A109

LEVEL 05
- A110

LEVELS 06-14
- A111

LEVELS 15-19
- A112

LEVEL 20
- A201

BUILDING ELEVATIONS
- A202

BUILDING ELEVATIONS
- A203

BUILDING ELEVATIONS

*ISSUED FOR DEVELOPMENT AGREEMENT
RE-SUBMISSION
2020-09-22



Fathom Studio
fathomstudio.ca
1 Starr Lane
Dartmouth, NS
B2Y 4V7

fathom

Project North True North KEY PLAN

B	ISSUE FOR DA RE-SUBMISSION	2020.09.22
A	ISSUE FOR DA APPROVAL	2019.07.29

REVISIONS

DATE

PROJECT

WYSE ROAD DEVELOPMENT

DEVELOPMENT AGREEMENT
PLANNING RE-SUBMISSION

CLIENT

ALEX DUNPHY

SCALE

DATE

2020/09/18

DRAWN BY

CHECKED

REVIEWED

APPROVED

SEAL



NOT FOR
CONSTRUCTION

DRAWING

DRAWING NO.



Fathom Studio
fathomstudio.ca
1 Starr Lane
Dartmouth, NS
B2Y 4V7

 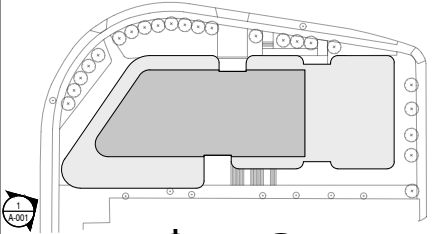

KEY PLAN

B	ISSUE FOR DA RE-SUBMISSION	2020.09.22
A	ISSUE FOR DA APPROVAL	2019.07.29

REVISIONS	DATE
-----------	------

PROJECT
WYSE ROAD DEVELOPMENT

DEVELOPMENT AGREEMENT
PLANNING RE-SUBMISSION

CLIENT
ALEX DUNPHY

SCALE	DATE
NTS	2020/09/09

DRAWN BY	CHECKED	REVIEWED
VL/CB		

APPROVED

SEAL


NOT FOR
CONSTRUCTION

DRAWING
BUILDING_RENDER

DRAWING NO.
A-001




Fathom Studio
fathomstudio.ca
1 Starr Lane
Dartmouth, NS
B2Y 4V7

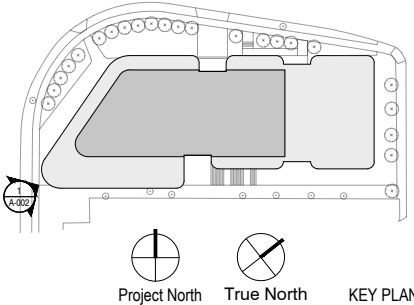

REVISIONS		DATE
PROJECT		
WYSE ROAD DEVELOPMENT		
DEVELOPMENT AGREEMENT PLANNING RE-SUBMISSION		
CLIENT		
ALEX DUNPHY		
SCALE	DATE	
NTS	2020/09/09	
DRAWN BY	CHECKED	REVIEWED
VL/CB		
APPROVED		
SEAL		
NOT FOR CONSTRUCTION		
DRAWING		
BUILDING_RENDER		
DRAWING NO.		
A-002		



Fathom Studio
fathomstudio.ca
1 Starr Lane
Dartmouth, NS
B2Y 4V7

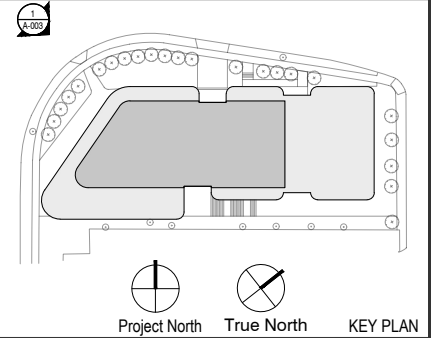

REVISIONS		DATE
PROJECT		
WYSE ROAD DEVELOPMENT		
DEVELOPMENT AGREEMENT PLANNING RE-SUBMISSION		
CLIENT		
ALEX DUNPHY		
SCALE	DATE	
NTS	2020/09/09	
DRAWN BY	CHECKED	REVIEWED
VL/CB		
APPROVED		
SEAL		
NOT FOR CONSTRUCTION		
DRAWING		
BUILDING_RENDER		
DRAWING NO.		
A-003		

B	ISSUE FOR DA RE-SUBMISSION	2020.09.22
A	ISSUE FOR DA APPROVAL	2019.07.29

REVISIONS		DATE
-----------	--	------

PROJECT
WYSE ROAD DEVELOPMENT

DEVELOPMENT AGREEMENT
PLANNING RE-SUBMISSION

CLIENT
ALEX DUNPHY

SCALE	DATE	
NTS	2020/09/09	
DRAWN BY	CHECKED	REVIEWED
VL/CB		

APPROVED

SEAL


NOT FOR
CONSTRUCTION

DRAWING
BUILDING_RENDER

DRAWING NO.
A-003



Fathom Studio
fathomstudio.ca
1 Starr Lane
Dartmouth, NS
B2Y 4V7

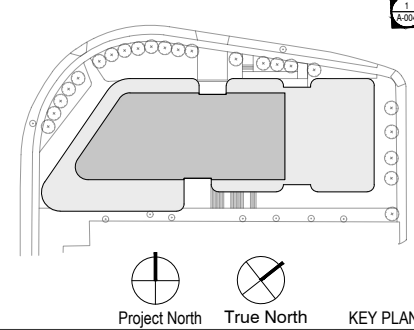

REVISIONS		DATE
PROJECT		
WYSE ROAD DEVELOPMENT		
DEVELOPMENT AGREEMENT PLANNING RE-SUBMISSION		
CLIENT		
ALEX DUNPHY		
SCALE	DATE	
NTS	2020/09/09	
DRAWN BY	CHECKED	REVIEWED
VL/CB		
APPROVED		
SEAL		
NOT FOR CONSTRUCTION		
DRAWING		
BUILDING_RENDER		
DRAWING NO.		
A-004		

B	ISSUE FOR DA RE-SUBMISSION	2020.09.22
A	ISSUE FOR DA APPROVAL	2019.07.29

REVISIONS		DATE
-----------	--	------

PROJECT
WYSE ROAD DEVELOPMENT

DEVELOPMENT AGREEMENT
PLANNING RE-SUBMISSION

CLIENT
ALEX DUNPHY

SCALE	DATE	
NTS	2020/09/09	

DRAWN BY	CHECKED	REVIEWED
VL/CB		

APPROVED

SEAL


NOT FOR
CONSTRUCTION

DRAWING
BUILDING_RENDER

DRAWING NO.
A-004



Fathom Studio
fathomstudio.ca
1 Starr Lane
Dartmouth, NS
B2Y 4V7

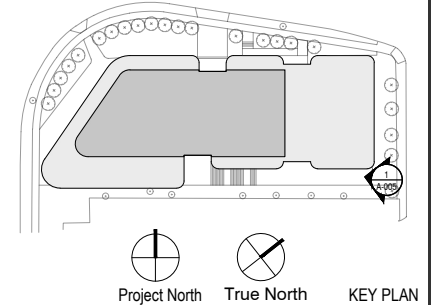

REVISIONS		DATE
PROJECT		
WYSE ROAD DEVELOPMENT		
DEVELOPMENT AGREEMENT PLANNING RE-SUBMISSION		
CLIENT		
ALEX DUNPHY		
SCALE	DATE	
NTS	2020/09/09	
DRAWN BY	CHECKED	REVIEWED
VL/CB		
APPROVED		
SEAL		
NOT FOR CONSTRUCTION		
DRAWING		
BUILDING_RENDER		
DRAWING NO.		
A-005		

B

ISSUE FOR DA RE-SUBMISSION

2020.09.22

A

ISSUE FOR DA APPROVAL

2019.07.29

REVISIONS

CLIENT

ALEX DUNPHY

SCALE

NTS

DRAWN BY

VL/CB

APPROVED

SEAL

NOT FOR
CONSTRUCTION

DRAWING

BUILDING_RENDER

DRAWING NO.


A-005



Fathom Studio
fathomstudio.ca
1 Starr Lane
Dartmouth, NS
B2Y 4V7

fathom

1
A006

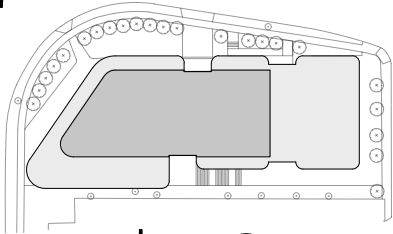

Project North True North

KEY PLAN

B	ISSUE FOR DA RE-SUBMISSION	2020.09.22
A	ISSUE FOR DA APPROVAL	2019.07.29

REVISIONS DATE

PROJECT
WYSE ROAD DEVELOPMENT

DEVELOPMENT AGREEMENT
PLANNING RE-SUBMISSION

CLIENT
ALEX DUNPHY

SCALE	DATE
NTS	2020/09/09

DRAWN BY	CHECKED	REVIEWED
VL/CB		


APPROVED

SEAL

NOT FOR
CONSTRUCTION

DRAWING
BUILDING_RENDER

DRAWING NO.
A-006

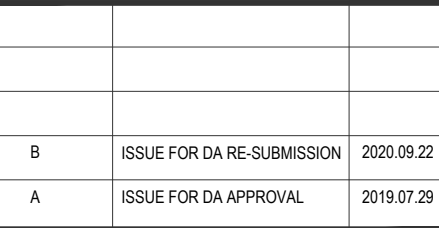

PROJECT

WYSE ROAD DEVELOPMENT


DEVELOPMENT AGREEMENT
PLANNING RE-SUBMISSION


APPROVED

NOT FOR
CONSTRUCTION

ARCHITECTURAL_SITE_PLAN

A-101

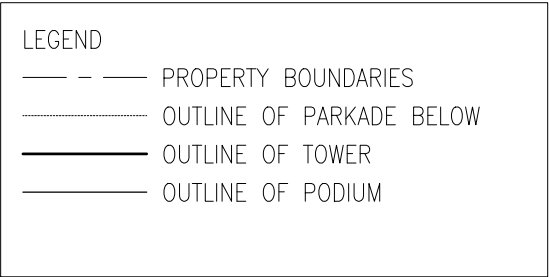

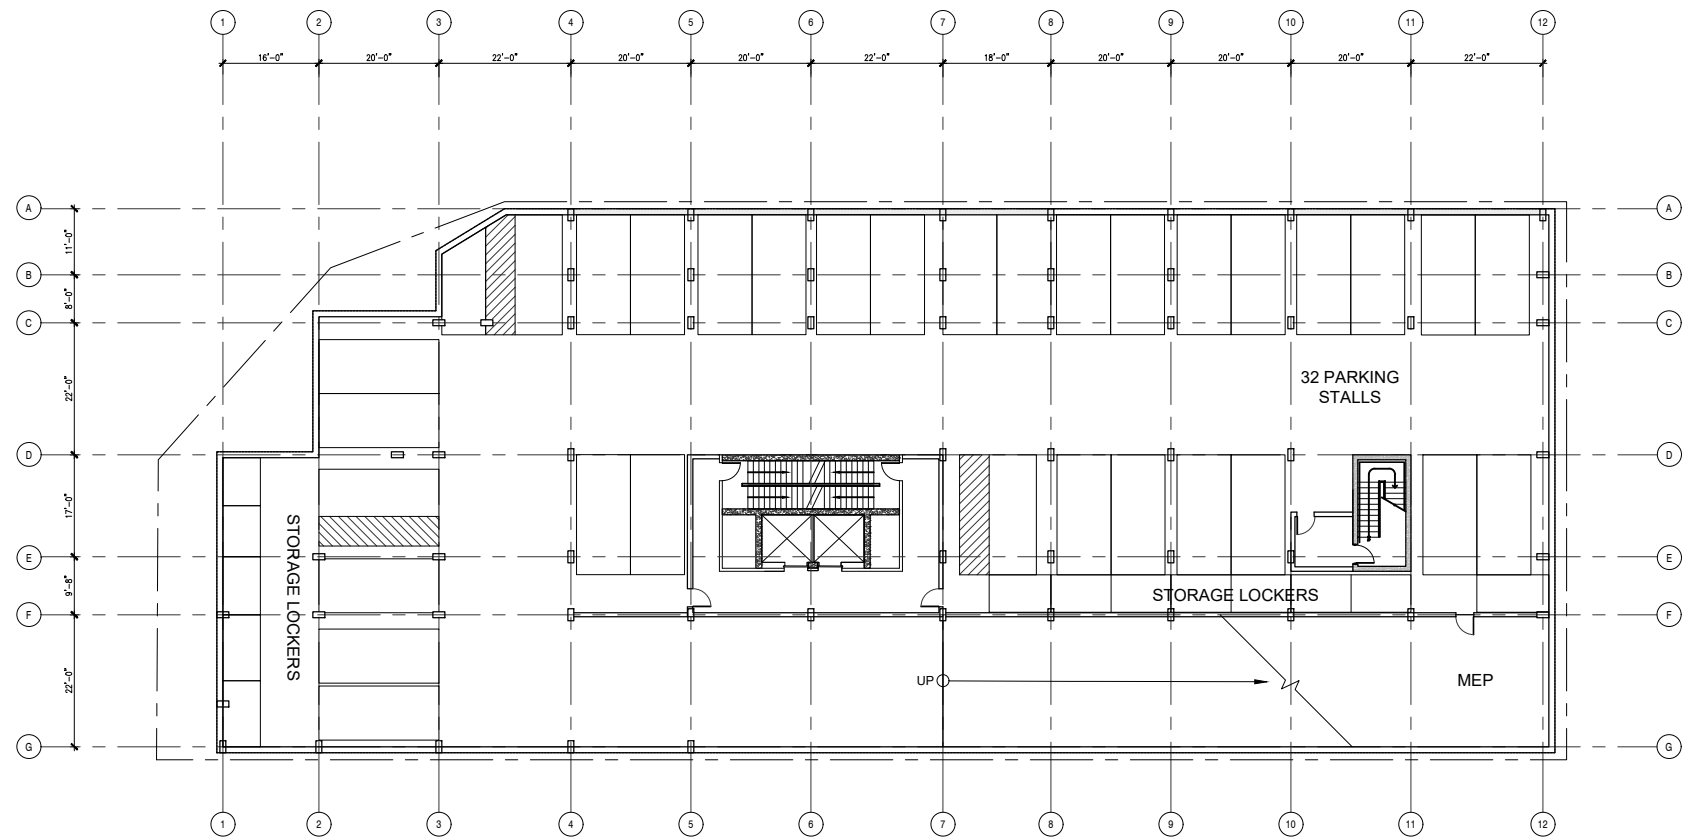

1/32" = 1'-0" **1** PARKING LEVEL -03
A-102

Fathom Studio

fathomstudio.ca

1 Starr Lane

Dartmouth, NS

B2Y 4V7

fathom

NANTUCKET AVENUE

WYSE ROAD


Project North

True North

KEY PLAN

B	ISSUE FOR DA RE-SUBMISSION	2020.09.22
A	ISSUE FOR DA APPROVAL	2019.07.29

REVISIONS		DATE
PROJECT		
WYSE ROAD DEVELOPMENT		
DEVELOPMENT AGREEMENT PLANNING RE-SUBMISSION		
CLIENT		
ALEX DUNPHY		
SCALE	DATE	
1/32"=1'-0"	2020/09/10	
DRAWN BY	CHECKED	REVIEWED
CB		
APPROVED		
SEAL		
NOT FOR CONSTRUCTION		
DRAWING		
PARKING_LEVEL_-03		
DRAWING NO.		
A-102		

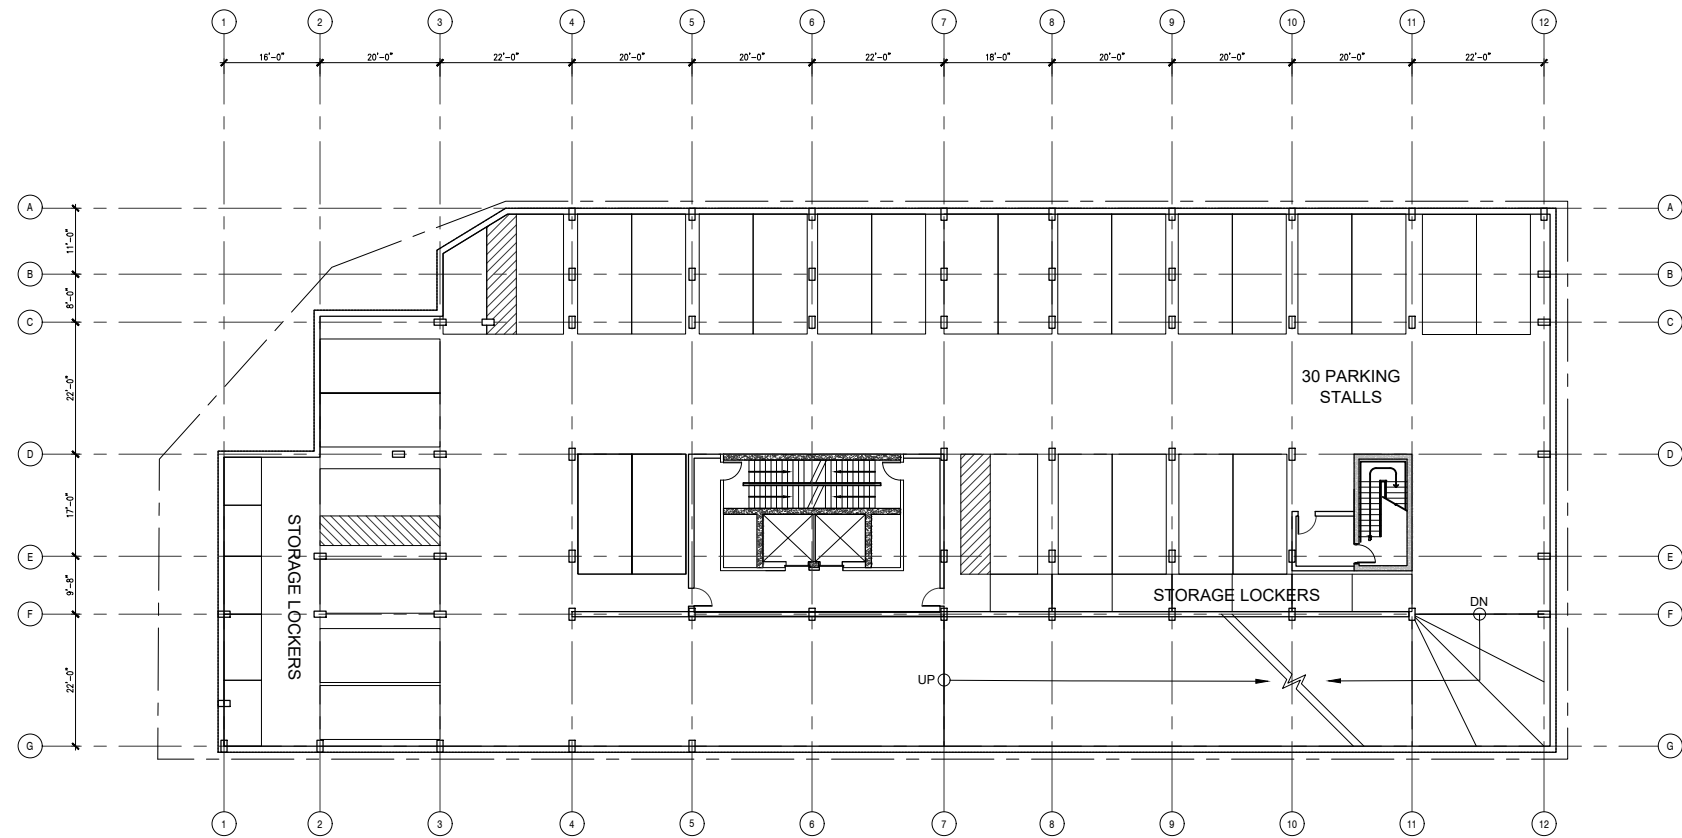

Fathom Studio
fathomstudio.ca
1 Starr Lane
Dartmouth, NS
B2Y 4V7

fathom

NANTUCKET AVENUE

WYSE ROAD

Project North

True North

KEY PLAN

B	ISSUE FOR DA RE-SUBMISSION	2020.09.22
A	ISSUE FOR DA APPROVAL	2019.07.29

REVISIONS

DATE

PROJECT

WYSE ROAD DEVELOPMENT

DEVELOPMENT AGREEMENT
PLANNING RE-SUBMISSION

CLIENT

ALEX DUNPHY

SCALE

1/32"=1'-0"

DATE

2020/09/10

DRAWN BY

CB

CHECKED

REVIEWED

APPROVED

SEAL

NOT FOR
CONSTRUCTION

DRAWING

PARKING_LEVEL_-02

DRAWING NO.

A-103

fathom



KEY PLAN

B	ISSUE FOR DA RE-SUBMISSION	2020.09.2
---	----------------------------	-----------

A	ISSUE FOR DA APPROVAL	2019.07.2
---	-----------------------	-----------

REVISIONS	DATE
-----------	------

PROJECT

WYSE ROAD DEVELOPMENT

DEVELOPMENT AGREEMENT

CLIENT

ALEX DUNPHY

SALE	DATE
------	------

RAWN BY	CHECKED	REVIEWED
---------	---------	----------

APPROVED

EAL

NOT FOR
CONSTRUCTION

DRAWING

PARKING_LEVEL_-01

DRAWING NO.

A-104



STORAGE LOCKERS

UP $\odot$

DN

$$1/32'' = 1'-0''$$

1

A-104

PARKING LEVEL -01

fathom



B	ISSUE FOR DA RE-SUBMISSION	2020.09.22
A	ISSUE FOR DA APPROVAL	2019.07.29

REVISIONS	DATE
-----------	------

PROJECT WYSE ROAD DEVELOPMENT

DEVELOPMENT AGREEMENT PLANNING RE-SUBMISSION

ALEX DUNPHY

SCALE 1/32"=1'-0"	DATE 2020/09/10	
DRAWN BY CB	CHECKED	REVIEWED

APPROVED

EAL


NOT FOR
CONSTRUCTION

DRAWING

MAIN_LEVEL_01

DRAWING NO.


A-105

 
$$1/32'' = 1'-0''$$

1

A-105

MAIN LEVEL 01

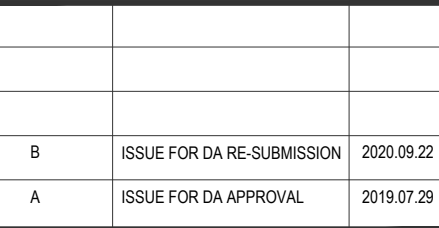

PROJECT


WYSE ROAD DEVELOPMENT

DEVELOPMENT AGREEMENT
PLANNING RE-SUBMISSION

SEAL

NOT FOR
CONSTRUCTION

DRAWING NO. **A-106**

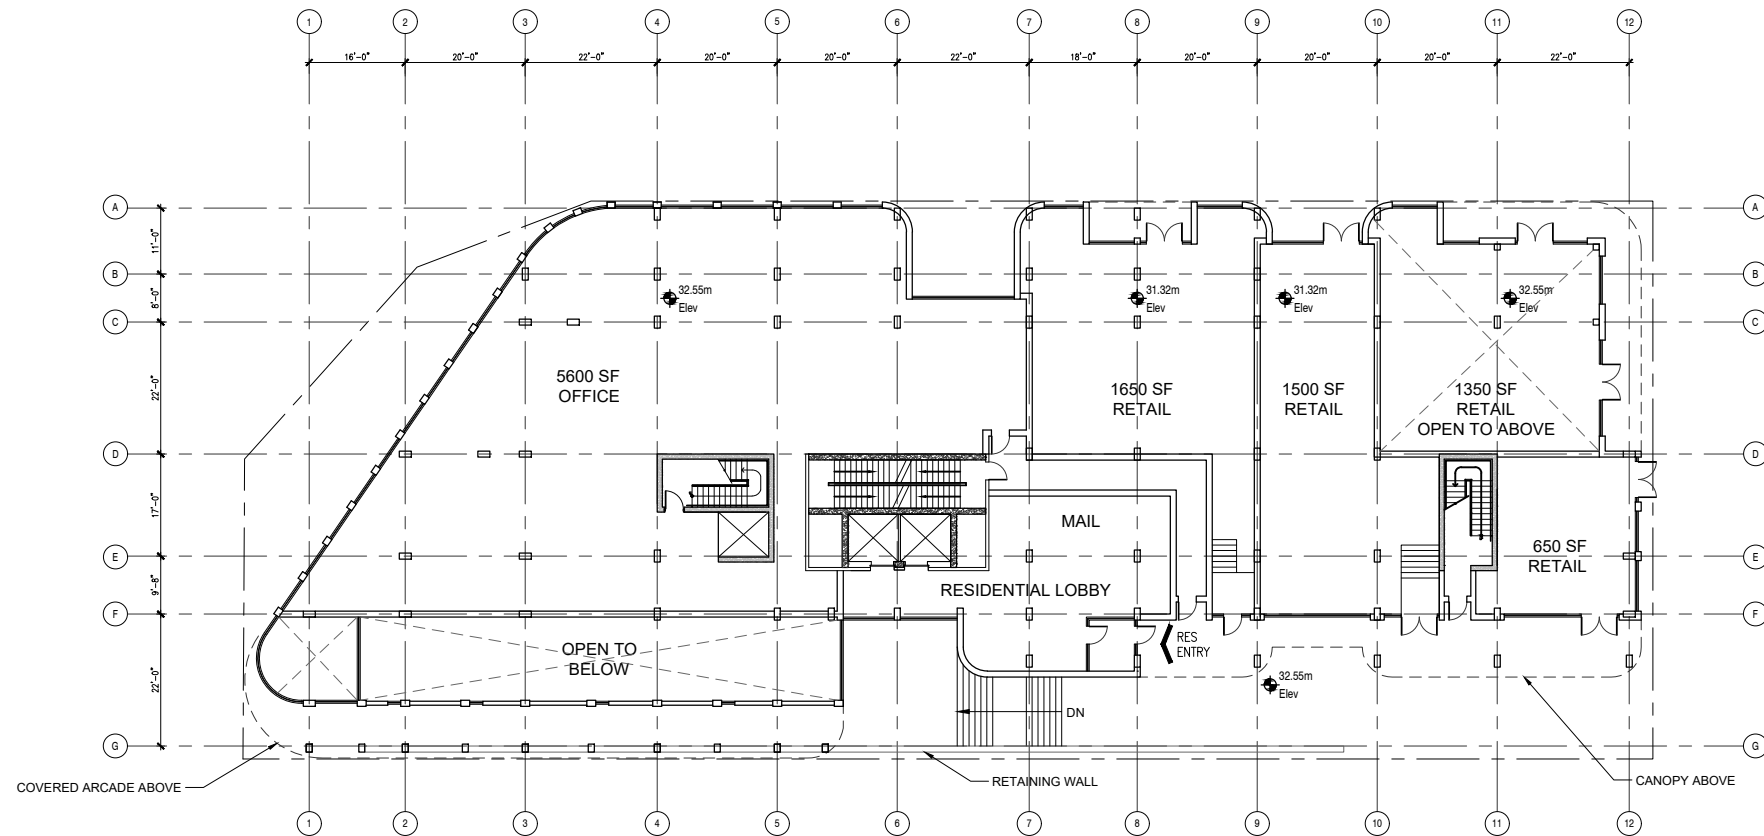

1/32" = 1'-0" **1** MAIN LEVEL 02
A-106

fathom



KEY PLAN

B	ISSUE FOR DA RE-SUBMISSION	2020.09.2
---	----------------------------	-----------

A	ISSUE FOR DA APPROVAL	2019.07.2
---	-----------------------	-----------

REVISIONS	DATE
-----------	------

PROJECT

DEVELOPMENT AGREEMENT

CLIENT

ALEX DUNPHY

SALE	DATE
------	------

732"=1'-0" | 2020/09/10

RAWN BY	CHECKED	REVIEWED
---------	---------	----------

APPROVED

EAL


NOT FOR
CONSTRUCTION

RAWING

LEVEL_03

DRAWING NO.


A-107

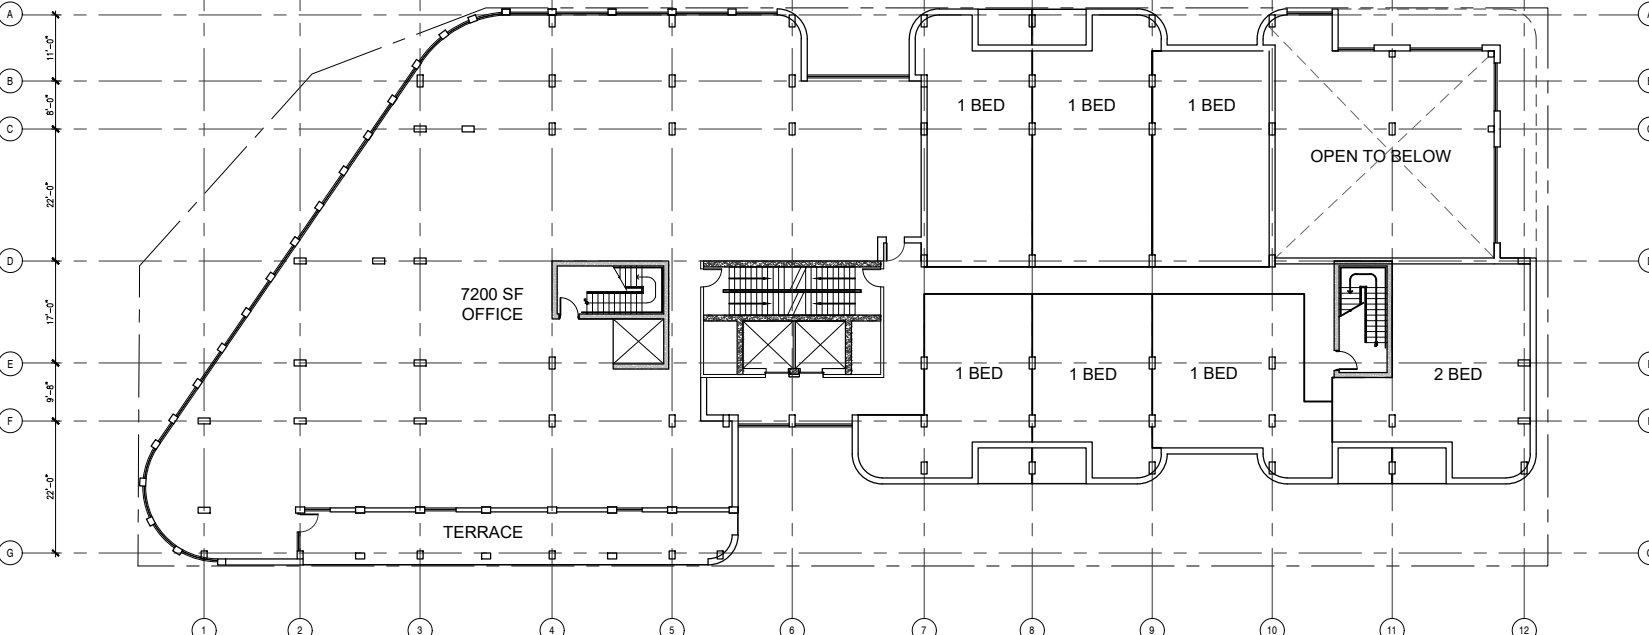
$$1/32'' = 1'-0''$$

1

LEVEL 03

A-107

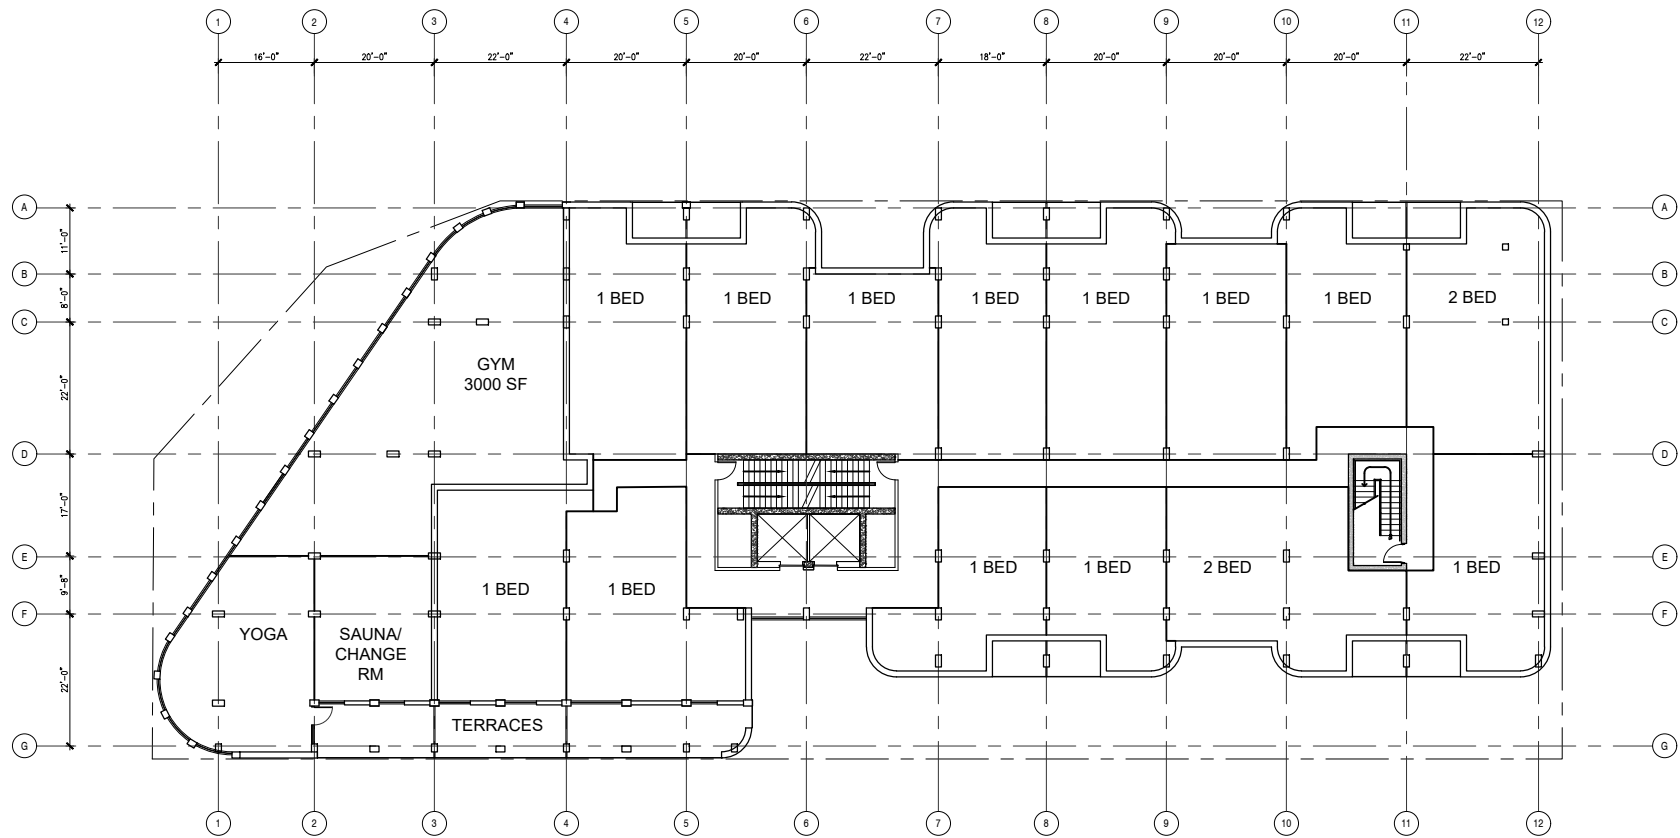

1/32" = 1'-0" 1 LEVEL 04
A-108

Fathom Studio
fathomstudio.ca
1 Starr Lane
Dartmouth, NS
B2Y 4V7

fathom

NANTUCKET AVENUE

WYSE ROAD


Project North

True North

KEY PLAN

B	ISSUE FOR DA RE-SUBMISSION	2020.09.22
A	ISSUE FOR DA APPROVAL	2019.07.29

REVISIONS		DATE
PROJECT		
WYSE ROAD DEVELOPMENT		
DEVELOPMENT AGREEMENT PLANNING RE-SUBMISSION		
CLIENT		
ALEX DUNPHY		
SCALE	DATE	
1/32"=1'-0"	2020/09/10	
DRAWN BY	CHECKED	REVIEWED
CB		
APPROVED		
SEAL		
NOT FOR CONSTRUCTION		
DRAWING		
LEVEL_04		
DRAWING NO.		
A-108		

 

REVISIONS	DATE
-----------	------

PROJECT _____

WAGE ROAD DEVELOPMENT

DRAWN BY	CHECKED	REVIEWED
----------	---------	----------

APPROVED

A 100


© 2006 The Authors



1

A-109

A-109

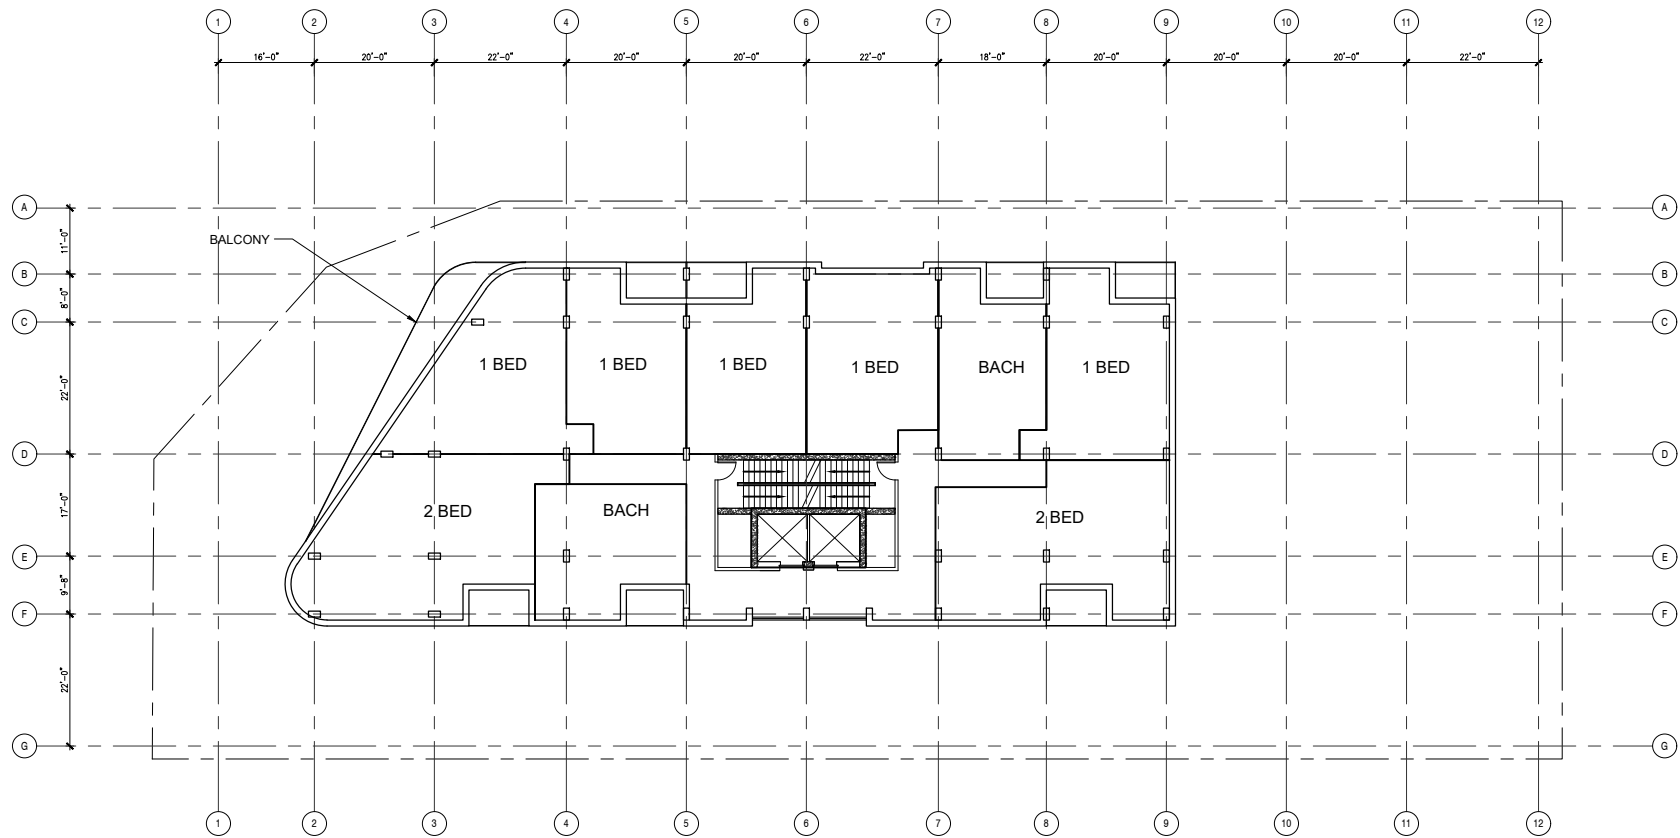

1/32" = 1'-0" **1** LEVELS 06-14
A-110

Fathom Studio
fathomstudio.ca
1 Starr Lane
Dartmouth, NS
B2Y 4V7

fathom

NANTUCKET AVENUE

WYSE ROAD

Project North

True North

KEY PLAN

B	ISSUE FOR DA RE-SUBMISSION	2020.09.22
A	ISSUE FOR DA APPROVAL	2019.07.29

REVISIONS

DATE

PROJECT

WYSE ROAD DEVELOPMENT

DEVELOPMENT AGREEMENT
PLANNING RE-SUBMISSION

CLIENT

ALEX DUNPHY

SCALE
1/32"=1'-0"

DATE
2020/09/10

DRAWN BY
CB

CHECKED

REVIEWED

APPROVED

SEAL


NOT FOR
CONSTRUCTION

DRAWING

LEVELS_06-14

DRAWING NO.

A-110

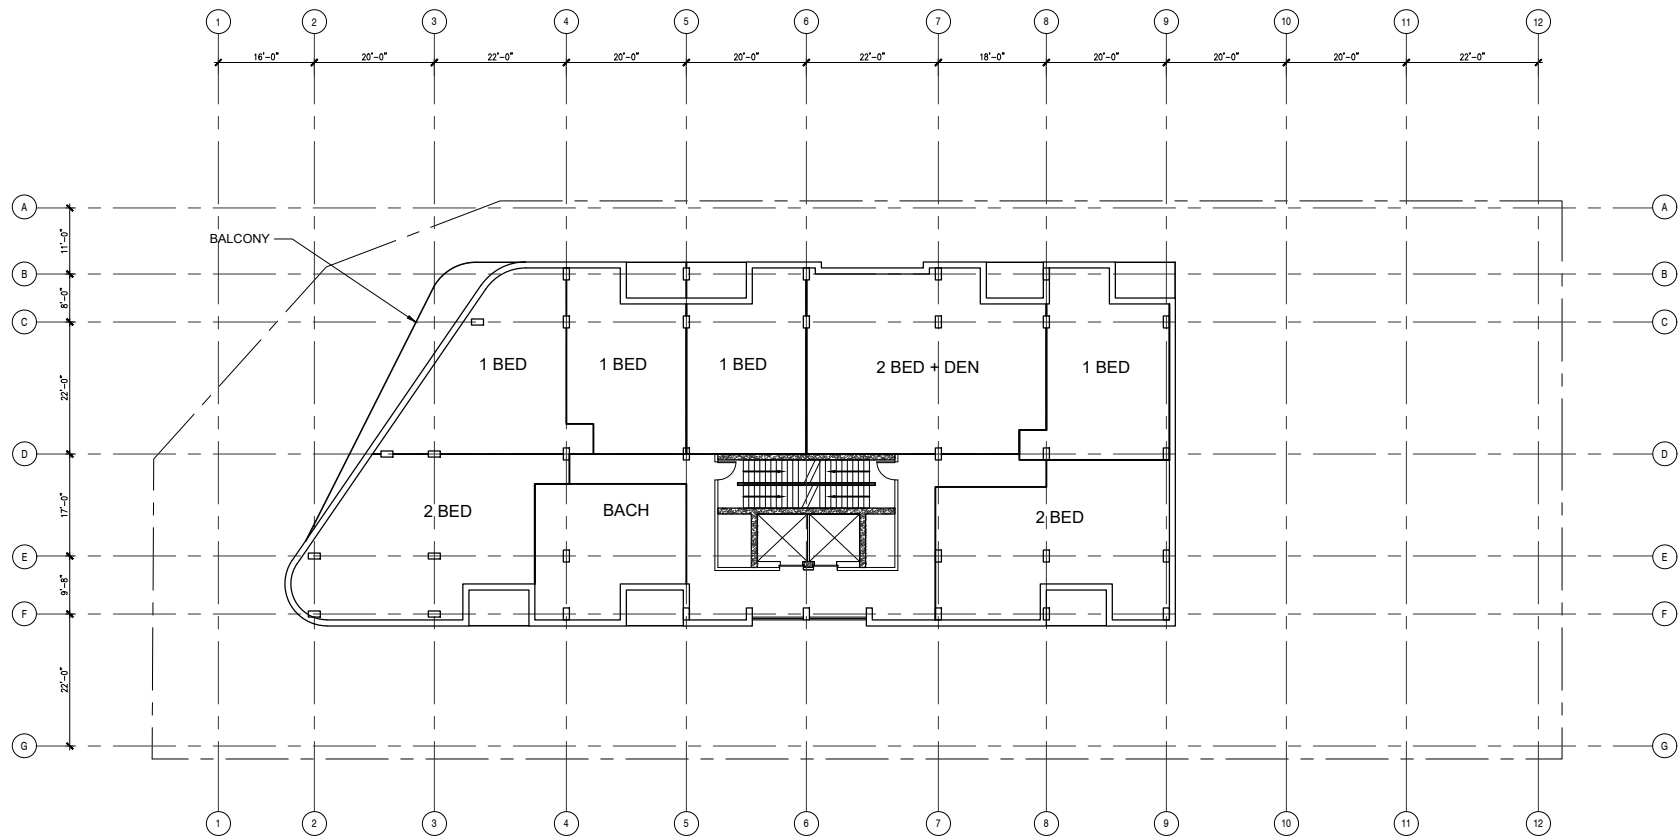

1/32" = 1'-0" **1** LEVELS 15-19
A-111

Fathom Studio
fathomstudio.ca
1 Starr Lane
Dartmouth, NS
B2Y 4V7

fathom

NANTUCKET AVENUE

WYSE ROAD

Project North

True North

KEY PLAN

B	ISSUE FOR DA RE-SUBMISSION	2020.09.22
A	ISSUE FOR DA APPROVAL	2019.07.29

REVISIONS

DATE

PROJECT

WYSE ROAD DEVELOPMENT

DEVELOPMENT AGREEMENT

PLANNING RE-SUBMISSION

CLIENT

ALEX DUNPHY

SCALE

1/32"=1'-0"

DATE

2020/09/10

DRAWN BY

CB

CHECKED

REVIEWED

APPROVED

SEAL

NOT FOR


CONSTRUCTION

DRAWING

LEVEL_15-19

DRAWING NO.

A-111

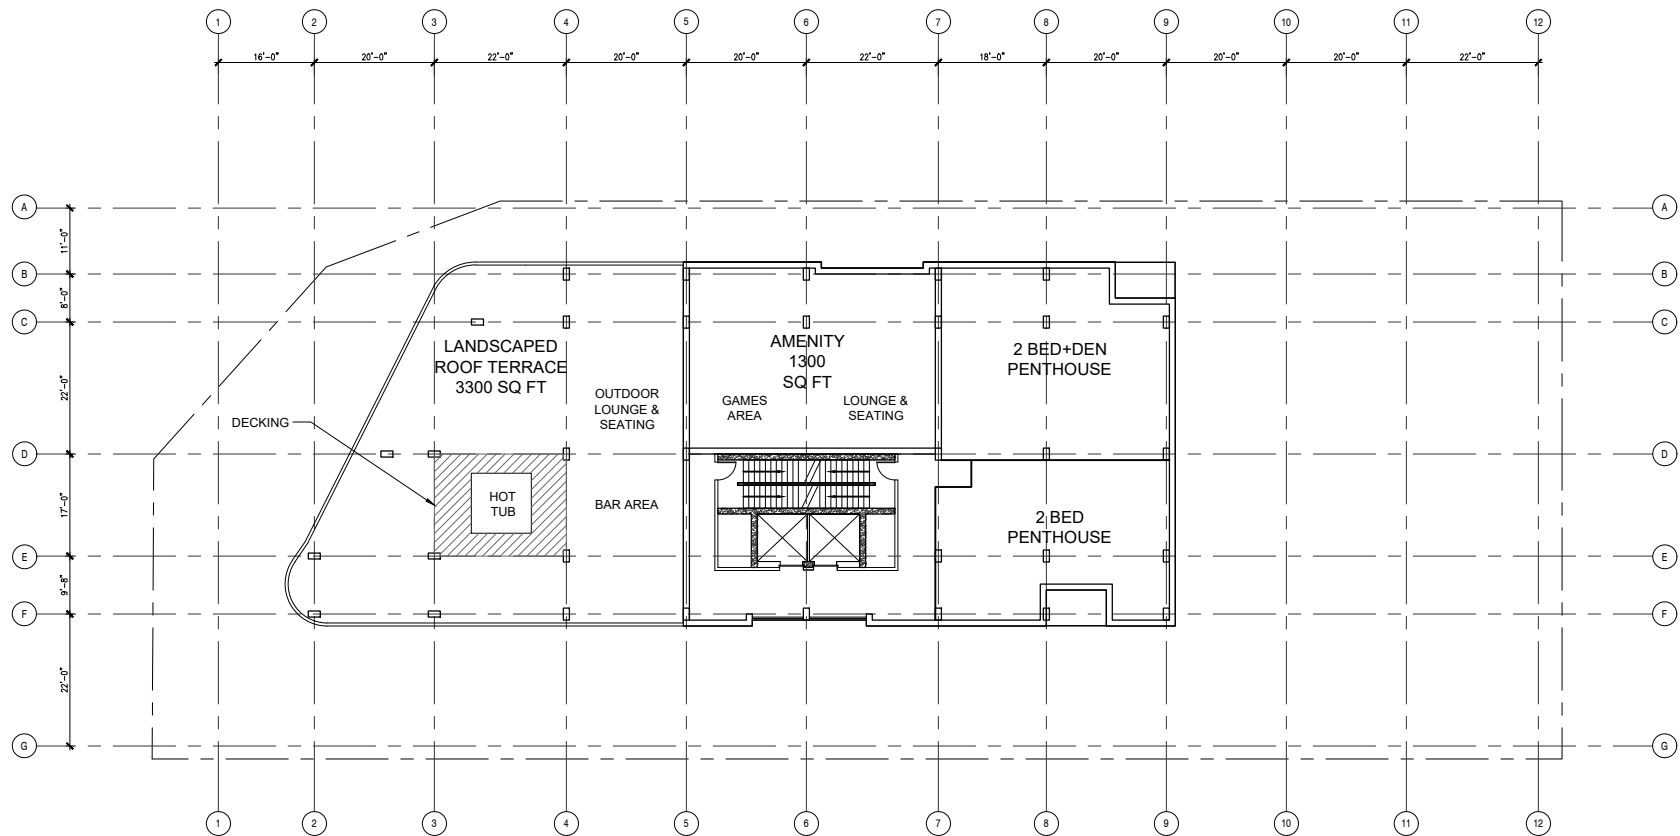

1/32" = 1'-0" **1** LEVEL 20
A-112

Fathom Studio

fathomstudio.ca

1 Starr Lane

Dartmouth, NS

B2Y 4V7

fathom

NANTUCKET AVENUE

WYSE ROAD

Project North

True North

KEY PLAN

B	ISSUE FOR DA RE-SUBMISSION	2020.09.22
A	ISSUE FOR DA APPROVAL	2019.07.29

REVISIONS

DATE

PROJECT

WYSE ROAD DEVELOPMENT

DEVELOPMENT AGREEMENT

PLANNING RE-SUBMISSION

CLIENT

ALEX DUNPHY

SCALE

1/32"=1'-0"

DATE

2020/09/10

DRAWN BY

CB

CHECKED

REVIEWED

APPROVED

SEAL

NOT FOR CONSTRUCTION

DRAWING

LEVEL_20

DRAWING NO.

A-112



1/32"=1'-0"

1

WEST ELEVATION

A-201

1/32"=1'-0"


2

EAST ELEVATION

A-201

Fathom Studio
fathomstudio.ca
1 Starr Lane
Dartmouth, NS
B2Y 4V7

fathom

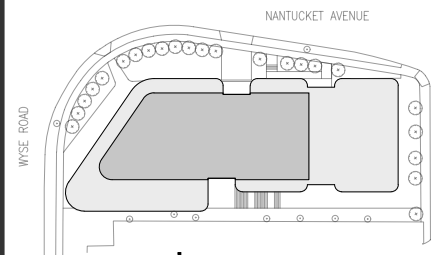

Project North True North KEY PLAN

B	ISSUE FOR DA RE-SUBMISSION	2020.09.22
A	ISSUE FOR DA APPROVAL	2019.07.29

REVISIONS	DATE
-----------	------

PROJECT
WYSE ROAD DEVELOPMENT

DEVELOPMENT AGREEMENT
PLANNING RE-SUBMISSION

CLIENT
ALEX DUNPHY

SCALE 1/32"=1'-0"	DATE 2020/09/09
----------------------	--------------------

DRAWN BY CB	CHECKED	REVIEWED
----------------	---------	----------


APPROVED
X

SEAL

NOT FOR
CONSTRUCTION

DRAWING
WEST_&_EAST_ELEVATION

DRAWING NO.
A-201

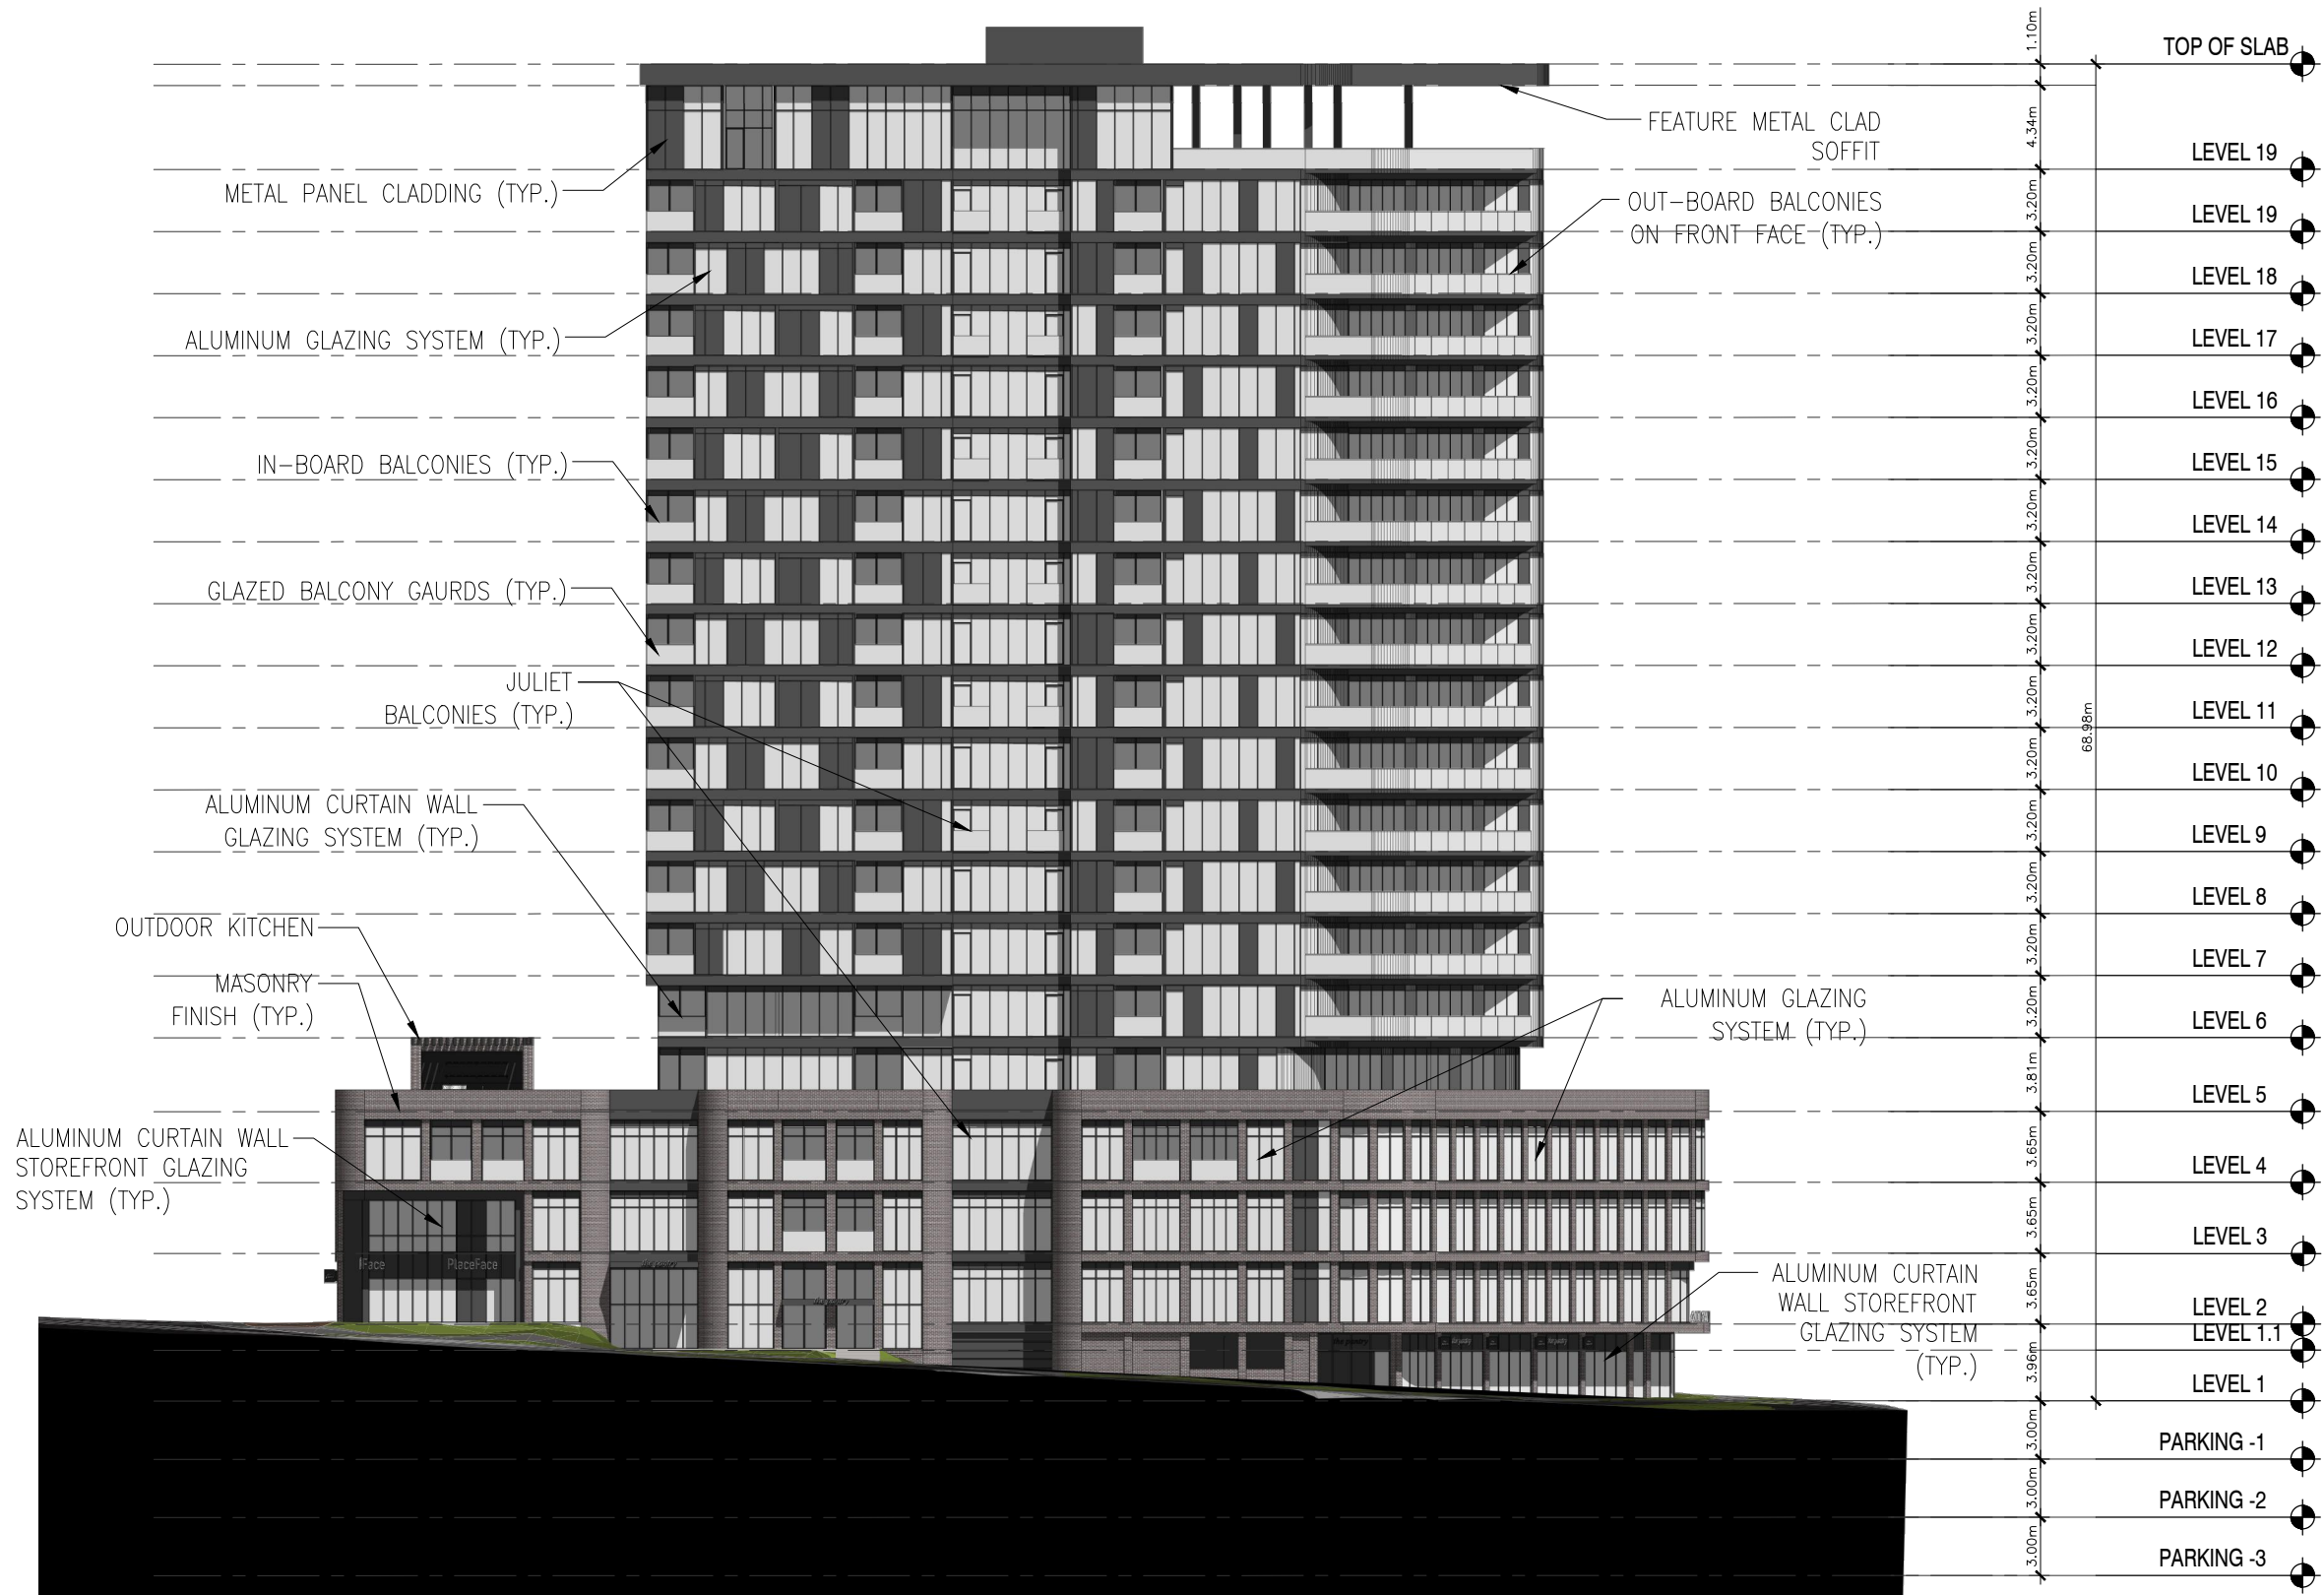

1/32"=1'-0"


1

NORTH ELEVATION

A-202

Fathom Studio
fathomstudio.ca
1 Starr Lane
Dartmouth, NS
B2Y 4V7

fathom

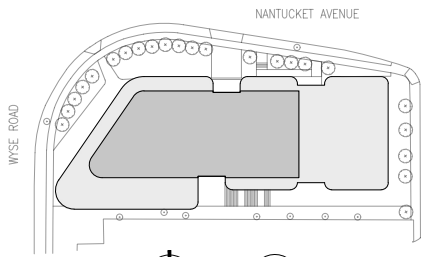

KEY PLAN

REVISIONS		DATE
PROJECT		
WYSE ROAD DEVELOPMENT		
DEVELOPMENT AGREEMENT PLANNING RE-SUBMISSION		
CLIENT		
ALEX DUNPHY		
SCALE	DATE	
1/32"=1'-0"	2020/09/16	
DRAWN BY	CHECKED	REVIEWED
CB		
APPROVED		
X		
SEAL		
B		
ISSUE FOR DA RE-SUBMISSION		2020.09.22
A		ISSUE FOR DA APPROVAL
		2019.07.29

REVISIONS

DATE

PROJECT

WYSE ROAD DEVELOPMENT

DEVELOPMENT AGREEMENT
PLANNING RE-SUBMISSION

CLIENT

ALEX DUNPHY

SCALE

1/32"=1'-0"

DATE

2020/09/16

DRAWN BY

CB

CHECKED

REVIEWED

APPROVED

X

SEAL

NOT FOR
CONSTRUCTION

DRAWING

NORTH_ELEVATION

DRAWING NO.

A-202



1/32"=1'-0"


1

A-203

SOUTH ELEVATION

Fathom Studio
fathomstudio.ca
1 Starr Lane
Dartmouth, NS
B2Y 4V7

fathom

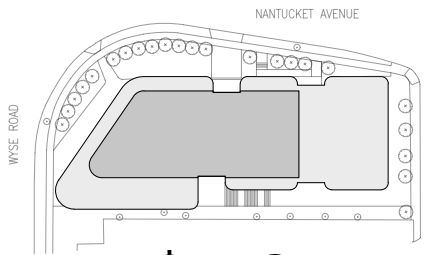

Project North True North KEY PLAN

B	ISSUE FOR DA RE-SUBMISSION	2020.09.22
A	ISSUE FOR DA APPROVAL	2019.07.29

REVISIONS DATE

PROJECT
WYSE ROAD DEVELOPMENT

DEVELOPMENT AGREEMENT
PLANNING RE-SUBMISSION

CLIENT
ALEX DUNPHY

SCALE
1/32"=1'-0"

DATE
2020/09/09

DRAWN BY
CB

CHECKED
REVIEWED

APPROVED
X

SEAL

NOT FOR
CONSTRUCTION

DRAWING
SOUTH_ELEVATION

DRAWING NO.
A-203

ROOFTOP TERRACE
(3273 SQ.FT.)

ROOFTOP LOUNGE
(1267 SQ.FT.)

PARTY ROOM
(963 SQ.FT.)

FLATIRON TERRACE
(1387 SQ.FT.)

FITNESS CENTRE
(3234 SQ.FT.)

ENTRY GALLERY
(1034 SQ.FT.)

LEGEND

OUTDOOR AMENITY

INDOOR AMENITY

OUTDOOR KITCHEN
(4241 SQ.FT.)

1/32"=1'-0"


1

AMENITY DIAGRAM

A-204

Fathom Studio
fathomstudio.ca
1 Starr Lane
Dartmouth, NS
B2Y 4V7

fathom

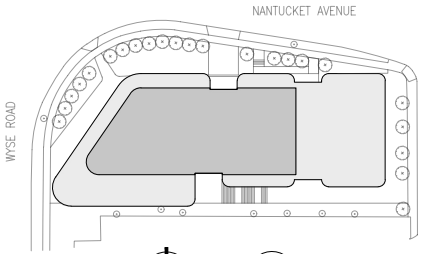

KEY PLAN

B	ISSUE FOR DA RE-SUBMISSION	2020.09.22
A	ISSUE FOR DA APPROVAL	2019.07.29

REVISIONS	DATE
-----------	------

PROJECT
WYSE ROAD DEVELOPMENT

DEVELOPMENT AGREEMENT
PLANNING RE-SUBMISSION

CLIENT
ALEX DUNPHY

SCALE 1/32"=1'-0"	DATE 2020/09/09
----------------------	--------------------

DRAWN BY CB	CHECKED	REVIEWED
----------------	---------	----------

APPROVED
X

SEAL

NOT FOR
CONSTRUCTION

DRAWING
AMENITY_DIAGRAM

DRAWING NO.
A-204