


C:/Users/Maria/Zwicker Zareski Architecture & Planning/Projects - Documents/2020/20-032 Eldorado - 1029 South Park/5\_ARCH/3\_20-032\_DD/DA Schedules/20-032\_DA Schedules

RHULAND STREET

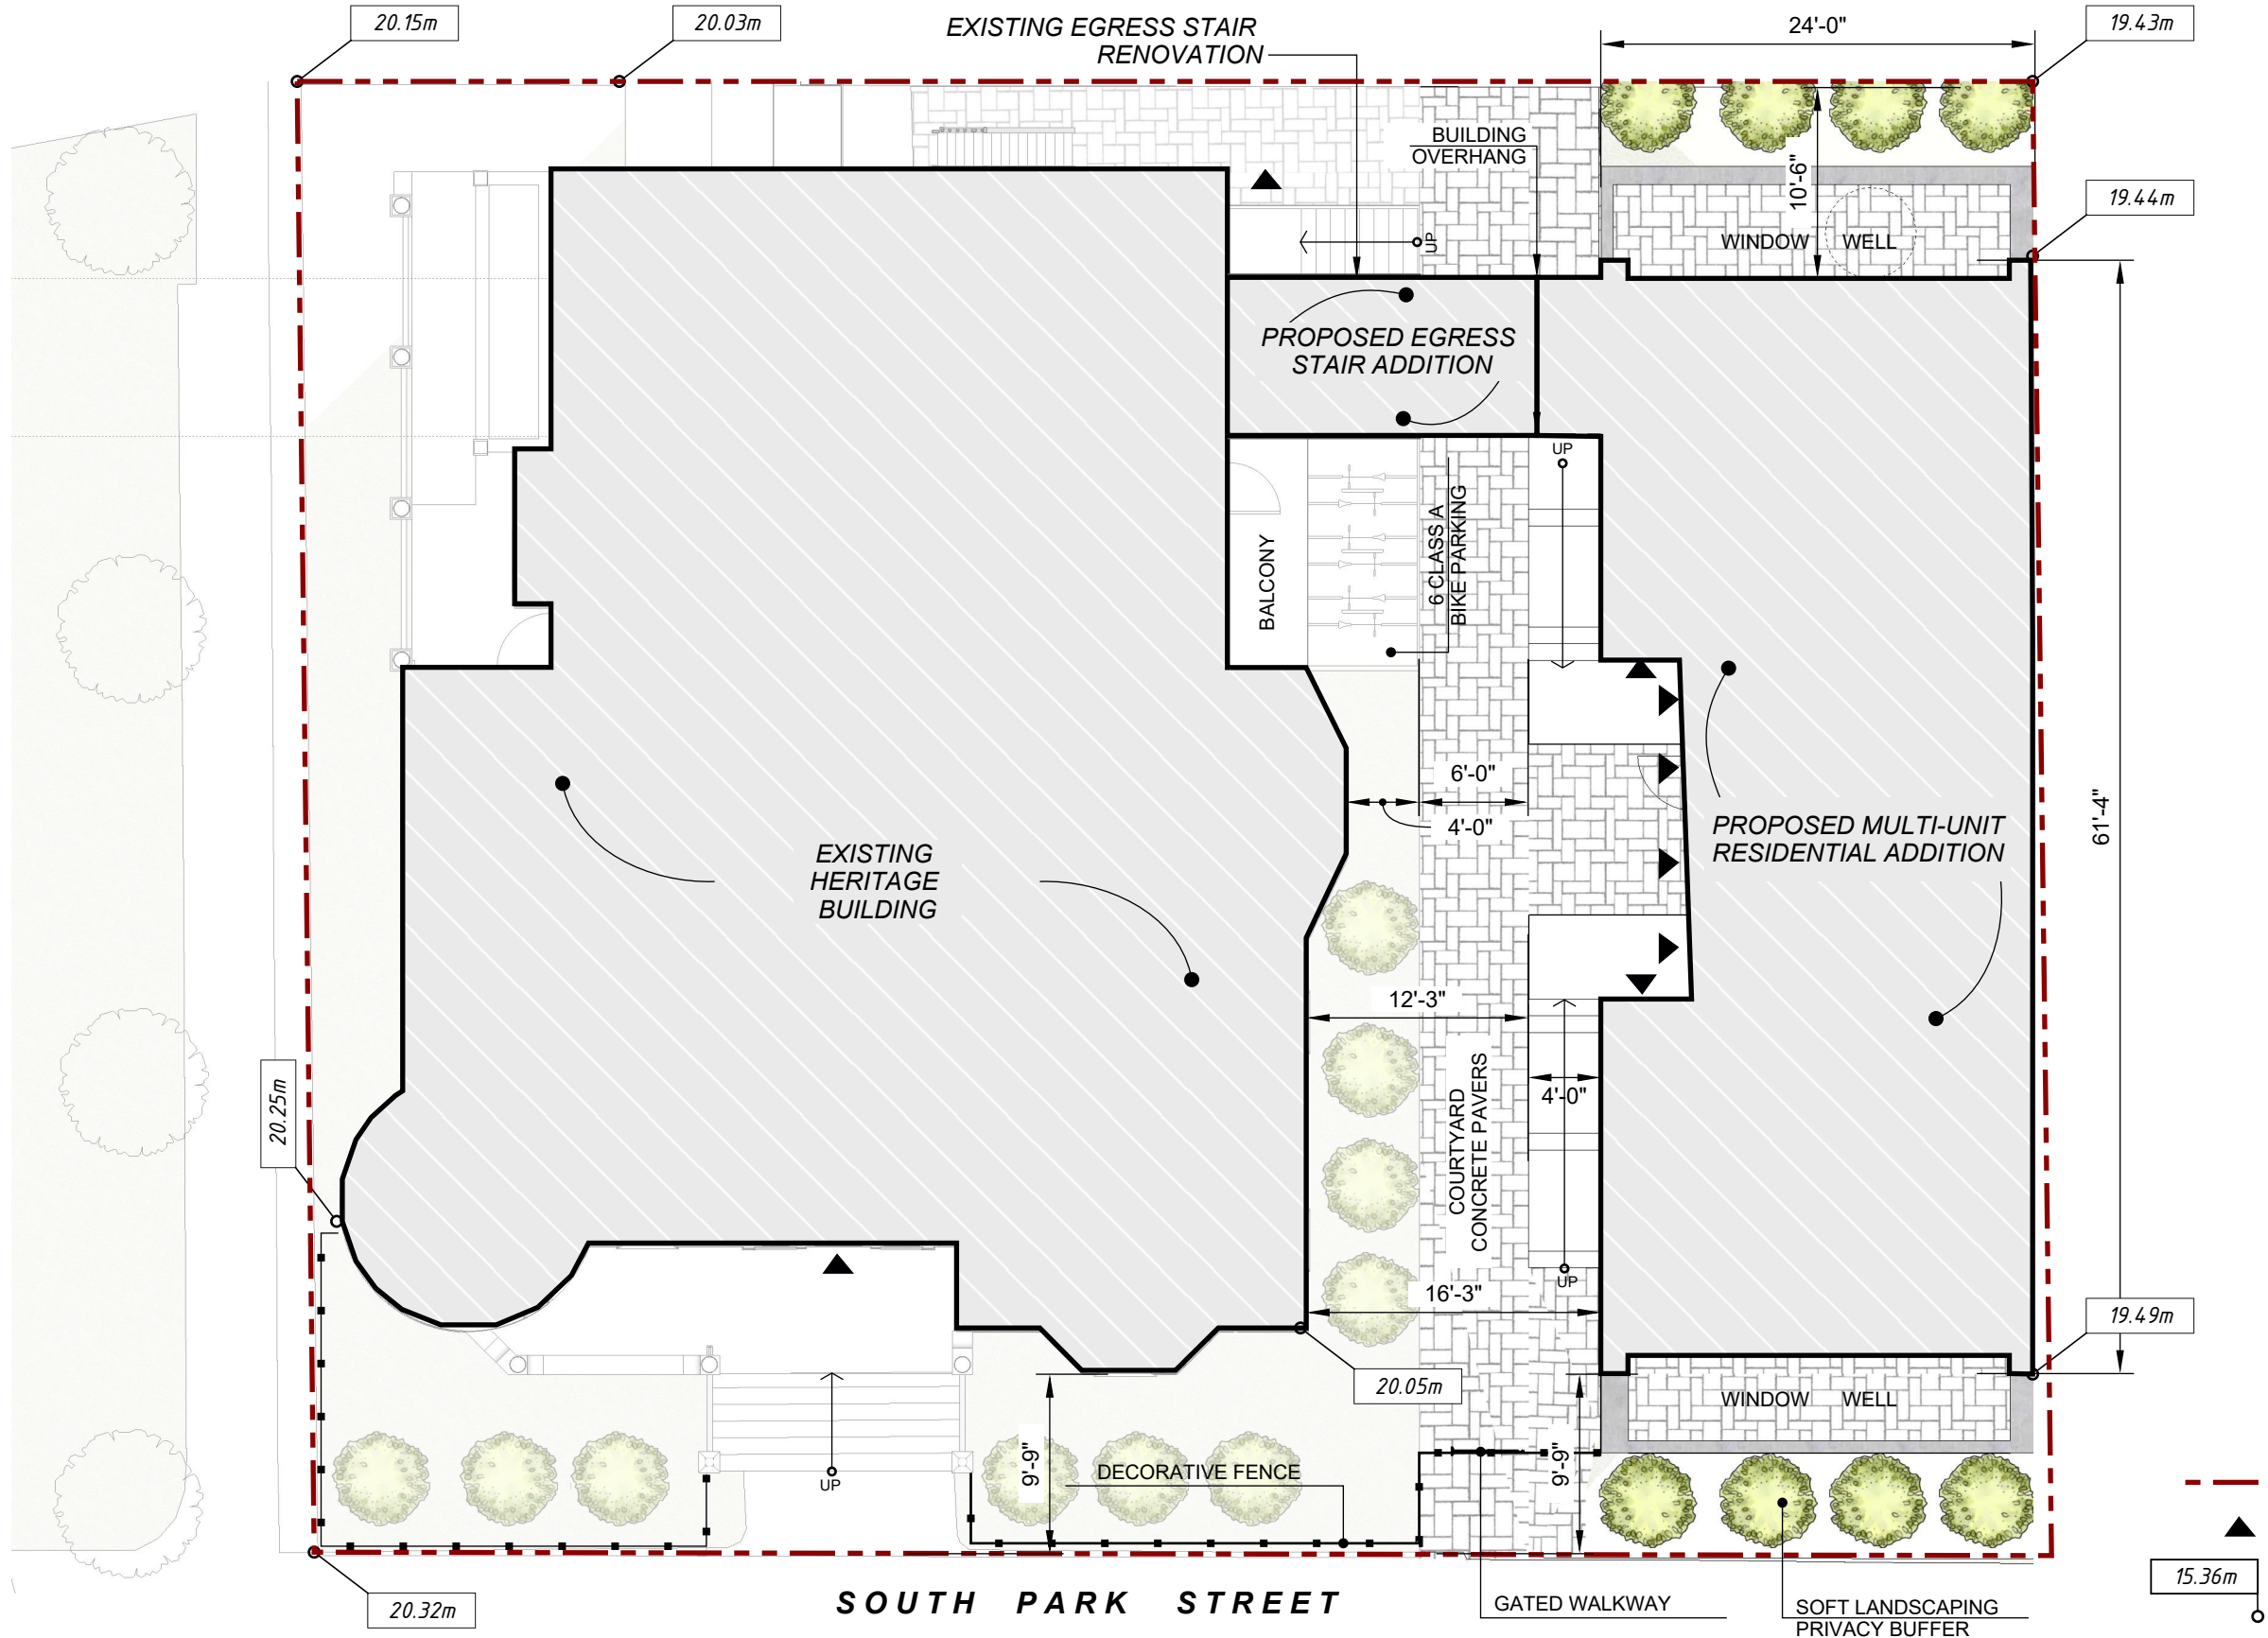

**LEGEND**

- PROPERTY BOUNDARY
- BUILDING ACCESS POINT
- FINISH GRADE ELEVATION



Zwicker  
Zareski  
architecture +  
planning

1 Canal Street, Dartmouth, NS B2Y 2W1 | Zzap.ca

CLIENT




PROJECT

**SOUTH PARK - ADDITION**  
1029 South Park St., Halifax NS

DRAWING

**SITE PLAN**

SCALE: 1" = 20'-0"

 

PROJECT NO. **20-032-01**

DRAWING NUMBER

DRAWN BY: NC

ISSUED FOR REVIEW

DATE: Oct 2, 2020

**A01**

C:/Users/Maria/Zwicker Zareski Architecture & Planning/Projects - Documents/2020/20-032 Eldorado - 1029 South Park/5\_ARCH/3\_20-032\_DD/DA Schedules/20-032\_DA Schedules



Zwicker  
Zareski  
architecture +  
planning

1 Canal Street, Dartmouth, NS B2Y 2W1 | Zzap.ca

CLIENT



PROJECT

**SOUTH PARK - ADDITION**  
1029 South Park St., Halifax NS

DRAWING

**WEST ELEVATION - SOUTH PARK**

SCALE: 1/8" = 1'-0"



PROJECT NO. **20-032-01**

DRAWN BY: NC

ISSUED FOR REVIEW

DATE: Oct 2, 2020

DRAWING NUMBER

**A02**

C:/Users/Maria/Zwicker Zareski Architecture & Planning/Projects - Documents/2020/20-032 Eldorado - 1029 South Park/5\_ARCH/3\_20-032\_DD/DA Schedules/20-032\_DA Schedules



Zwicker  
Zareski  
architecture +  
planning

1 Canal Street, Dartmouth, NS B2Y 2W1 | Zzap.ca

CLIENT



PROJECT

**SOUTH PARK - ADDITION**  
1029 South Park St., Halifax NS

DRAWING

**NORTH ELEVATION - RHULAND**

SCALE: 1/8" = 1'-0"



PROJECT NO. **20-032-01**

DRAWN BY: NC


ISSUED FOR REVIEW

DATE: Oct 2, 2020

DRAWING NUMBER

**A03**

C:/Users/Maria/Zwicker Zareski Architecture & Planning/Projects - Documents/2020/20-032 Eldorado - 1029 South Park/5\_ARCH/3\_20-032\_DD/DA Schedules/20-032\_DA Schedules

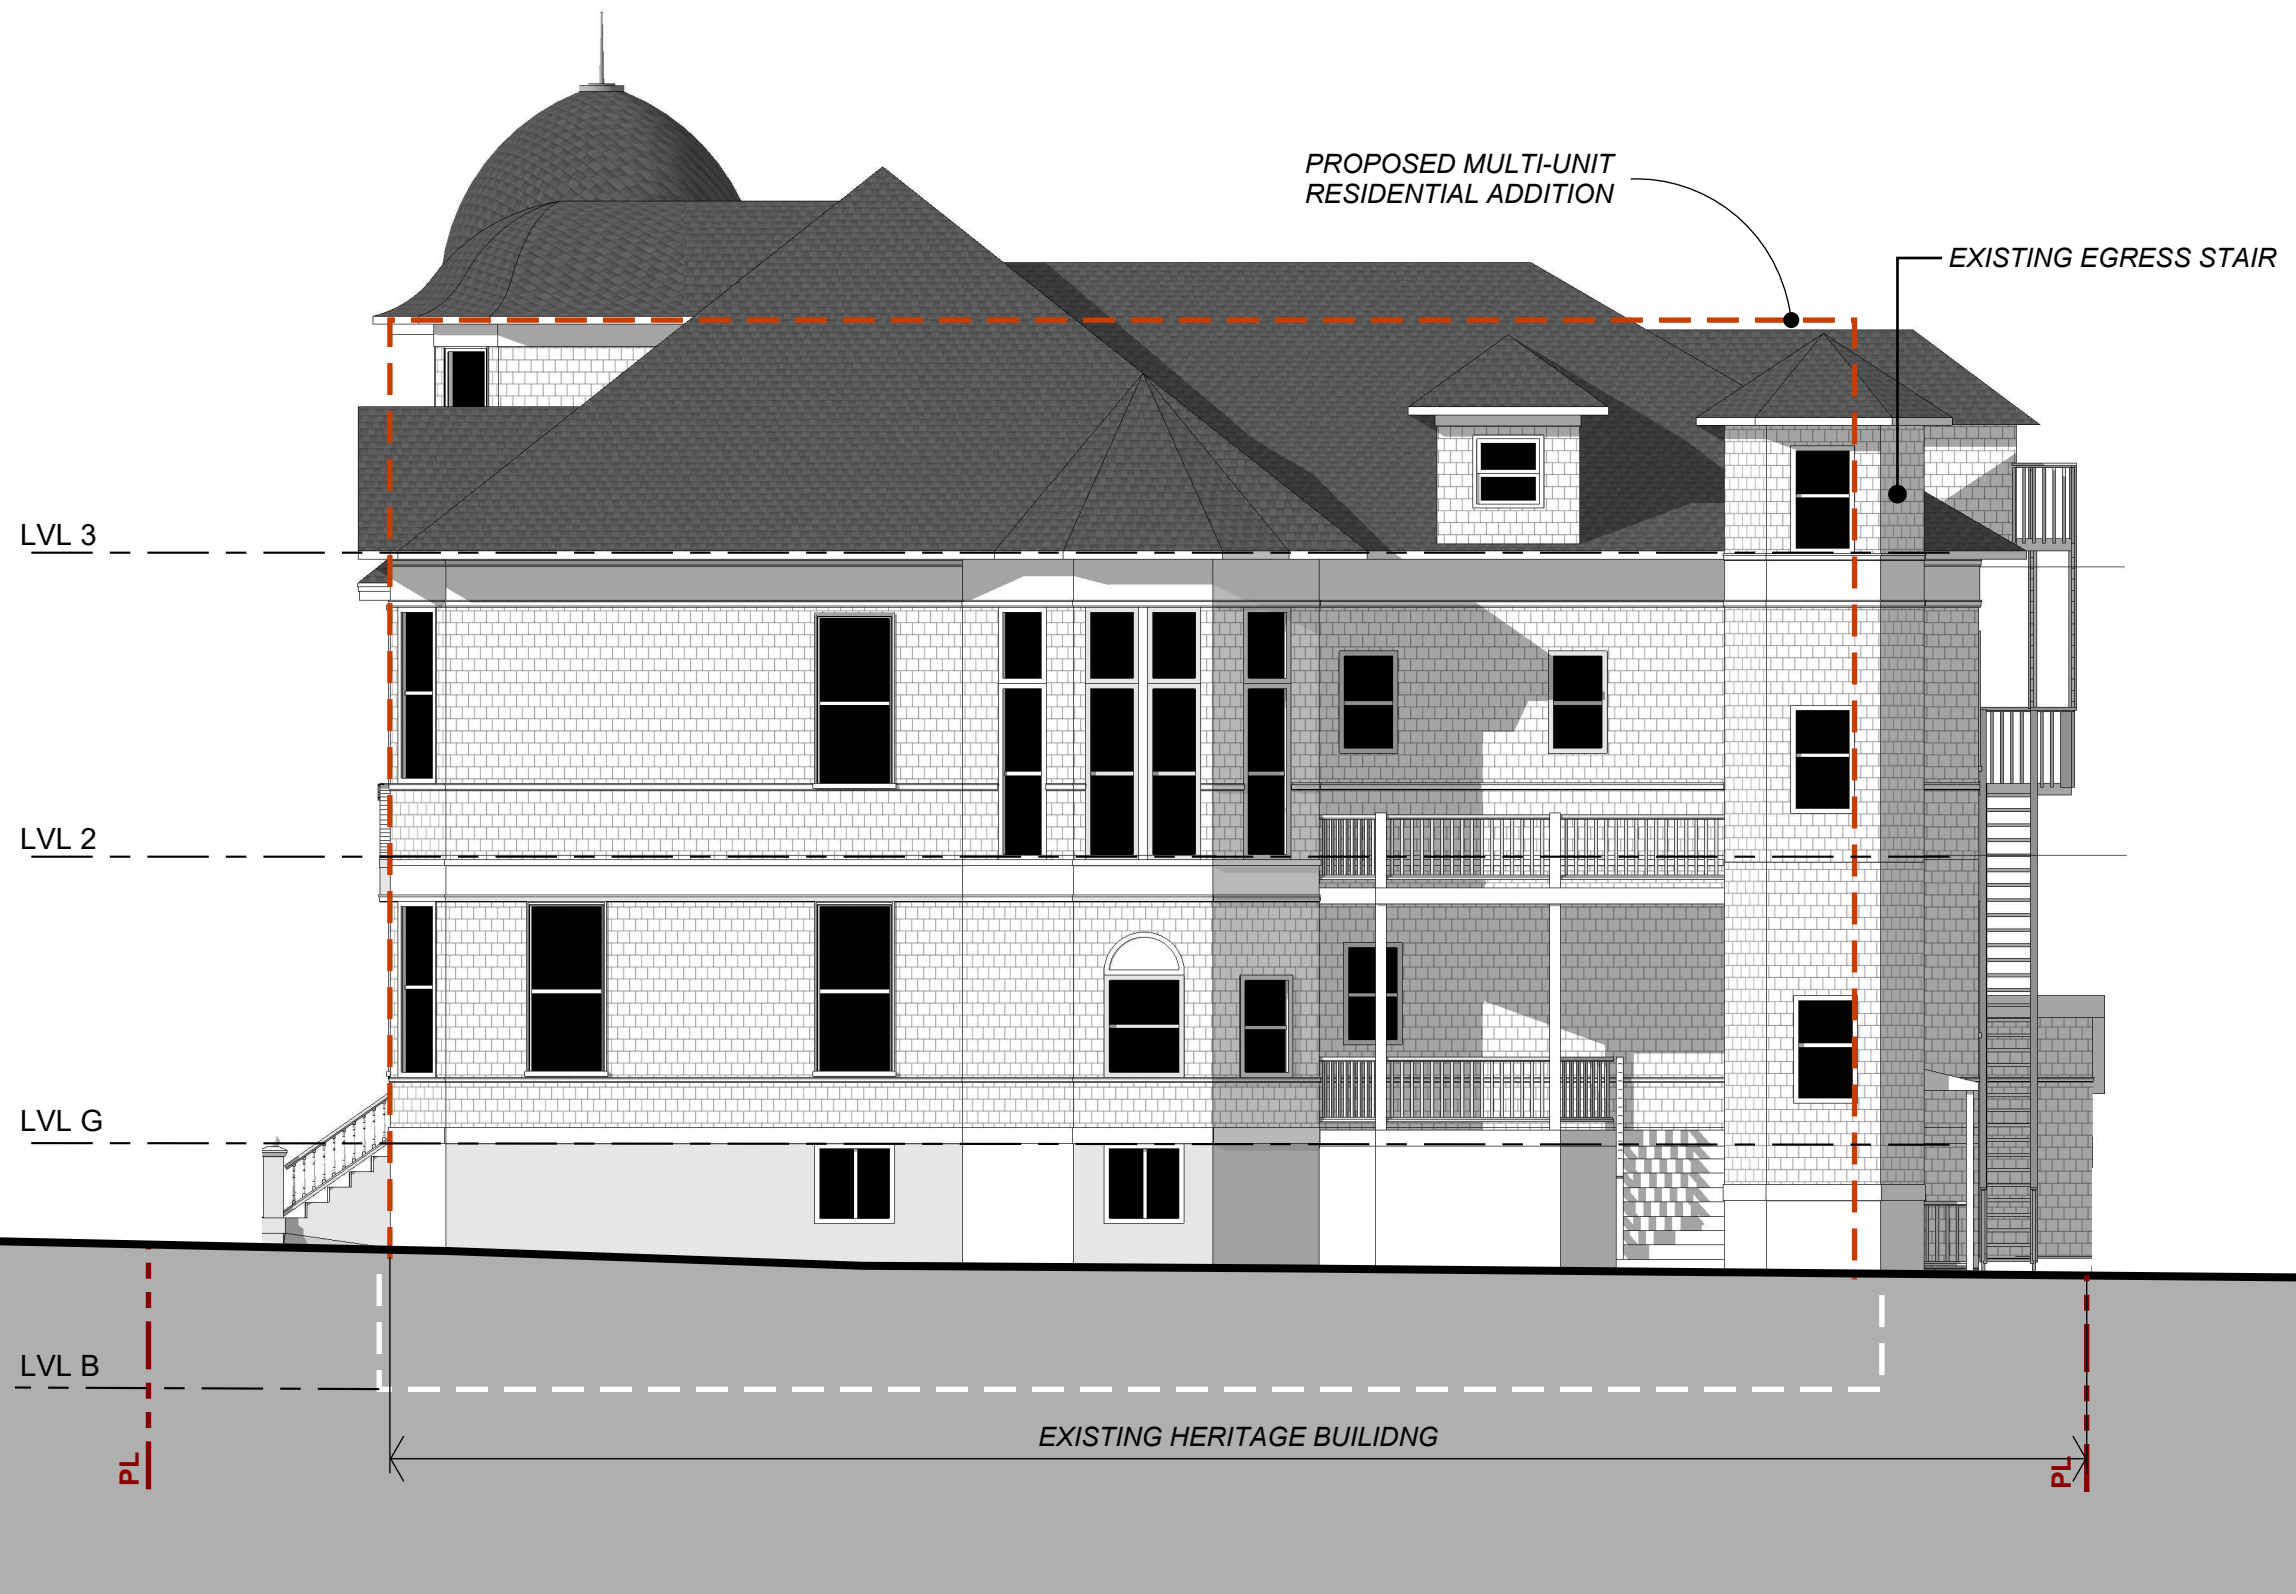

Zwicker  
Zareski  
architecture +  
planning

1 Canal Street, Dartmouth, NS B2Y 2W1 | Zzap.ca

CLIENT



PROJECT

**SOUTH PARK - ADDITION**  
1029 South Park St., Halifax NS

DRAWING

**SOUTH ELEVATION**

SCALE: 1/8" = 1'-0"



PROJECT NO. **20-032-01**

DRAWN BY: NC


ISSUED FOR REVIEW

DATE: Oct 2, 2020

DRAWING NUMBER

**A04**

C:/Users/Maria/Zwicker Zareski Architecture & Planning/Projects - Documents/2020/20-032 Eldorado - 1029 South Park/5\_ARCH/3\_20-032\_DD/DA Schedules/20-032\_DA Schedules

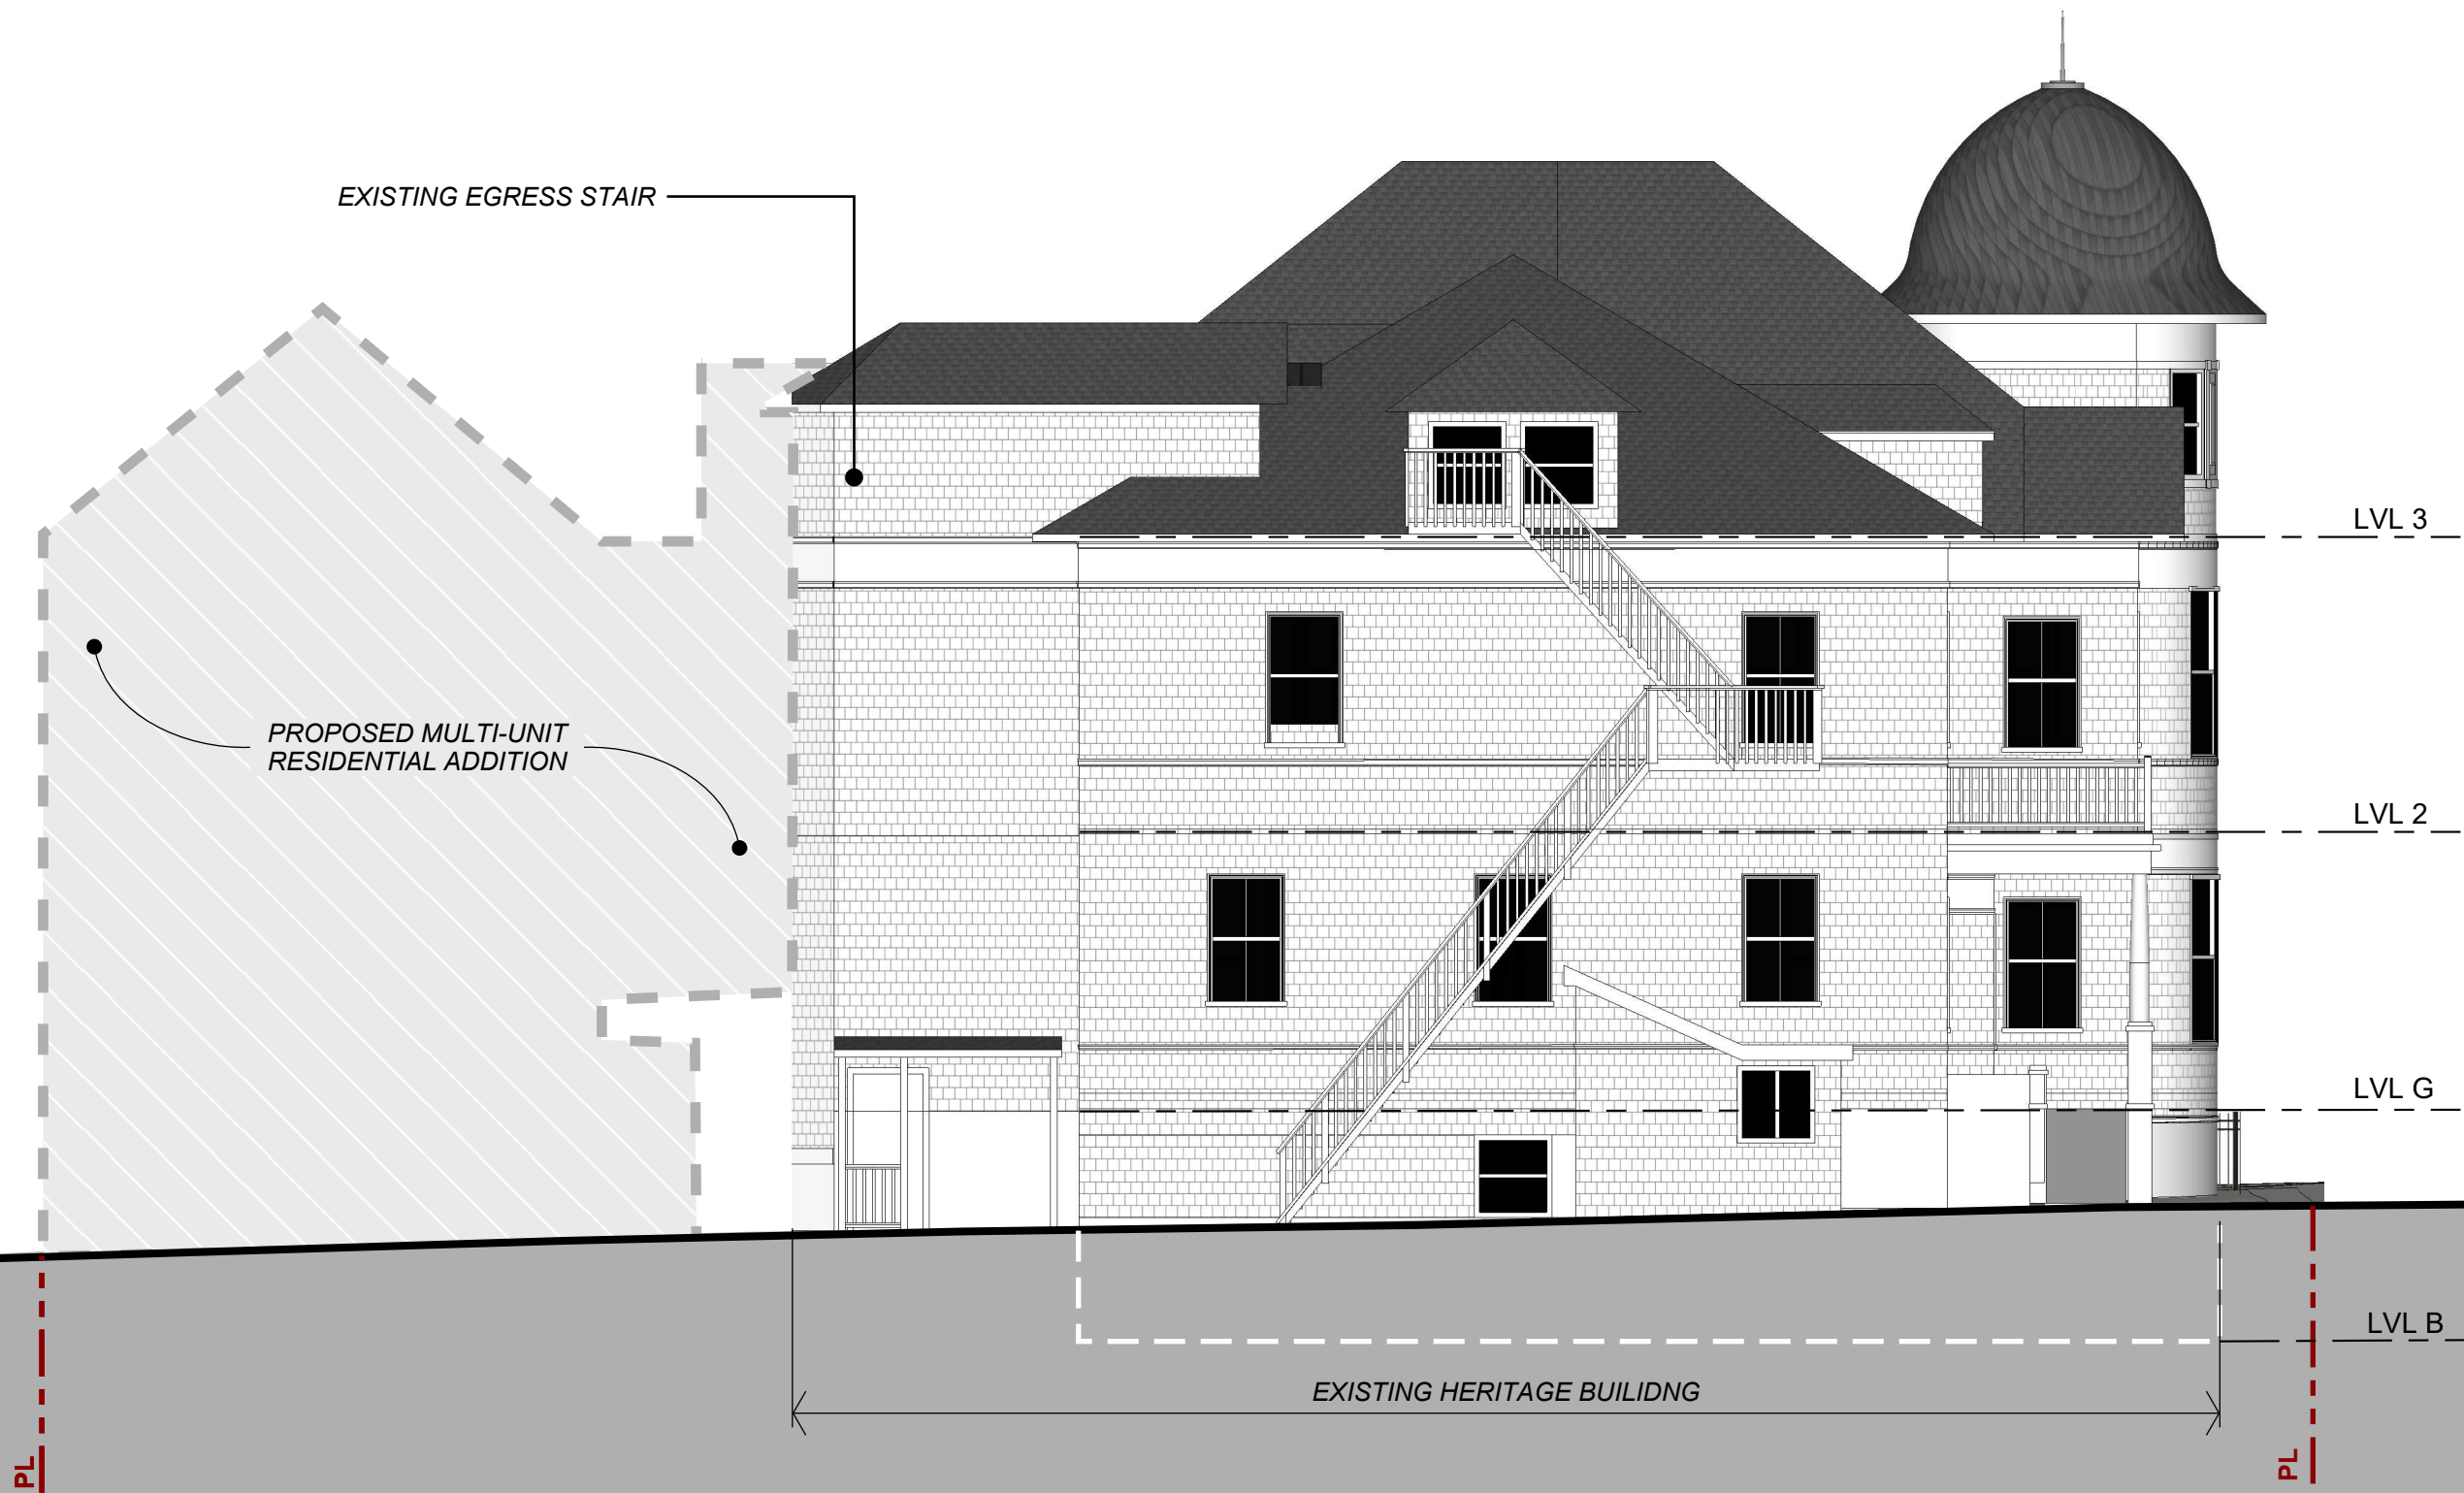

**Zwicker  
Zareski  
architecture +  
planning**

1 Canal Street, Dartmouth, NS B2Y 2W1 | [Zzap.ca](http://Zzap.ca)

CLIENT



PROJECT

**SOUTH PARK - ADDITION**  
1029 South Park St., Halifax NS

DRAWING

**EAST ELEVATION**

SCALE: 1/8" = 1'-0"



PROJECT NO. **20-032-01**

DRAWN BY: NC

ISSUED FOR REVIEW

DATE: Oct 2, 2020

DRAWING NUMBER

**A05**

C:/Users/Maria/Zwicker Zareski Architecture & Planning/Projects - Documents/2020/20-032 Eldorado - 1029 South Park/5\_ARCH/3\_20-032\_DD/DA Schedules/20-032\_DA Schedules

| EXTERIOR MATERIALS LEGEND |                                             |
|---------------------------|---------------------------------------------|
| 1                         | ALUMINUM FRAME GLAZING WITH SPANDREL PANELS |
| 2                         | PVC WINDOW                                  |
| 3                         | ARCHITECTURAL CONCRETE                      |
| 4                         | NON-COMBUSTIBLE CLADDING                    |
| 5                         | ROOFING                                     |



Zwicker  
Zareski  
architecture +  
planning

1 Canal Street, Dartmouth, NS B2Y 2W1 | Zzap.ca

CLIENT



PROJECT

**SOUTH PARK - ADDITION**  
1029 South Park St., Halifax NS

DRAWING

**EAST ELEVATION - SOUTH PARK**

SCALE: 1/8" = 1'-0"



PROJECT NO. **20-032-01**

DRAWING NUMBER

DRAWN BY: NC

ISSUED FOR REVIEW

DATE: Oct 2, 2020

**A06**

C:/Users/Maria/Zwicker Zareski Architecture & Planning/Projects - Documents/2020/20-032 Eldorado - 1029 South Park/5\_ARCH/3\_20-032\_DD/DA Schedules/20-032\_DA Schedules

| EXTERIOR MATERIALS LEGEND |                                             |
|---------------------------|---------------------------------------------|
| 1                         | ALUMINUM FRAME GLAZING WITH SPANDREL PANELS |
| 2                         | PVC WINDOW                                  |
| 3                         | ARCHITECTURAL CONCRETE                      |
| 4                         | NON-COMBUSTIBLE CLADDING                    |
| 5                         | ROOFING                                     |



Zwicker  
Zareski  
architecture +  
planning

1 Canal Street, Dartmouth, NS B2Y 2W1 | Zzap.ca

CLIENT



PROJECT

**SOUTH PARK - ADDITION**  
1029 South Park St., Halifax NS

DRAWING

**SOUTH ELEVATION**

SCALE: 1/8" = 1'-0"



PROJECT NO. **20-032-01**

DRAWING NUMBER

DRAWN BY: NC


ISSUED FOR REVIEW

DATE: Oct 2, 2020

**A07**

C:/Users/Maria/Zwicker Zareski Architecture & Planning/Projects - Documents/2020/20-032 Eldorado - 1029 South Park/5\_ARCH/3\_20-032\_DD/DA Schedules/20-032\_DA Schedules

| EXTERIOR MATERIALS LEGEND |                                             |
|---------------------------|---------------------------------------------|
| 1                         | ALUMINUM FRAME GLAZING WITH SPANDREL PANELS |
| 2                         | PVC WINDOW                                  |
| 3                         | ARCHITECTURAL CONCRETE                      |
| 4                         | NON-COMBUSTIBLE CLADDING                    |
| 5                         | ROOFING                                     |

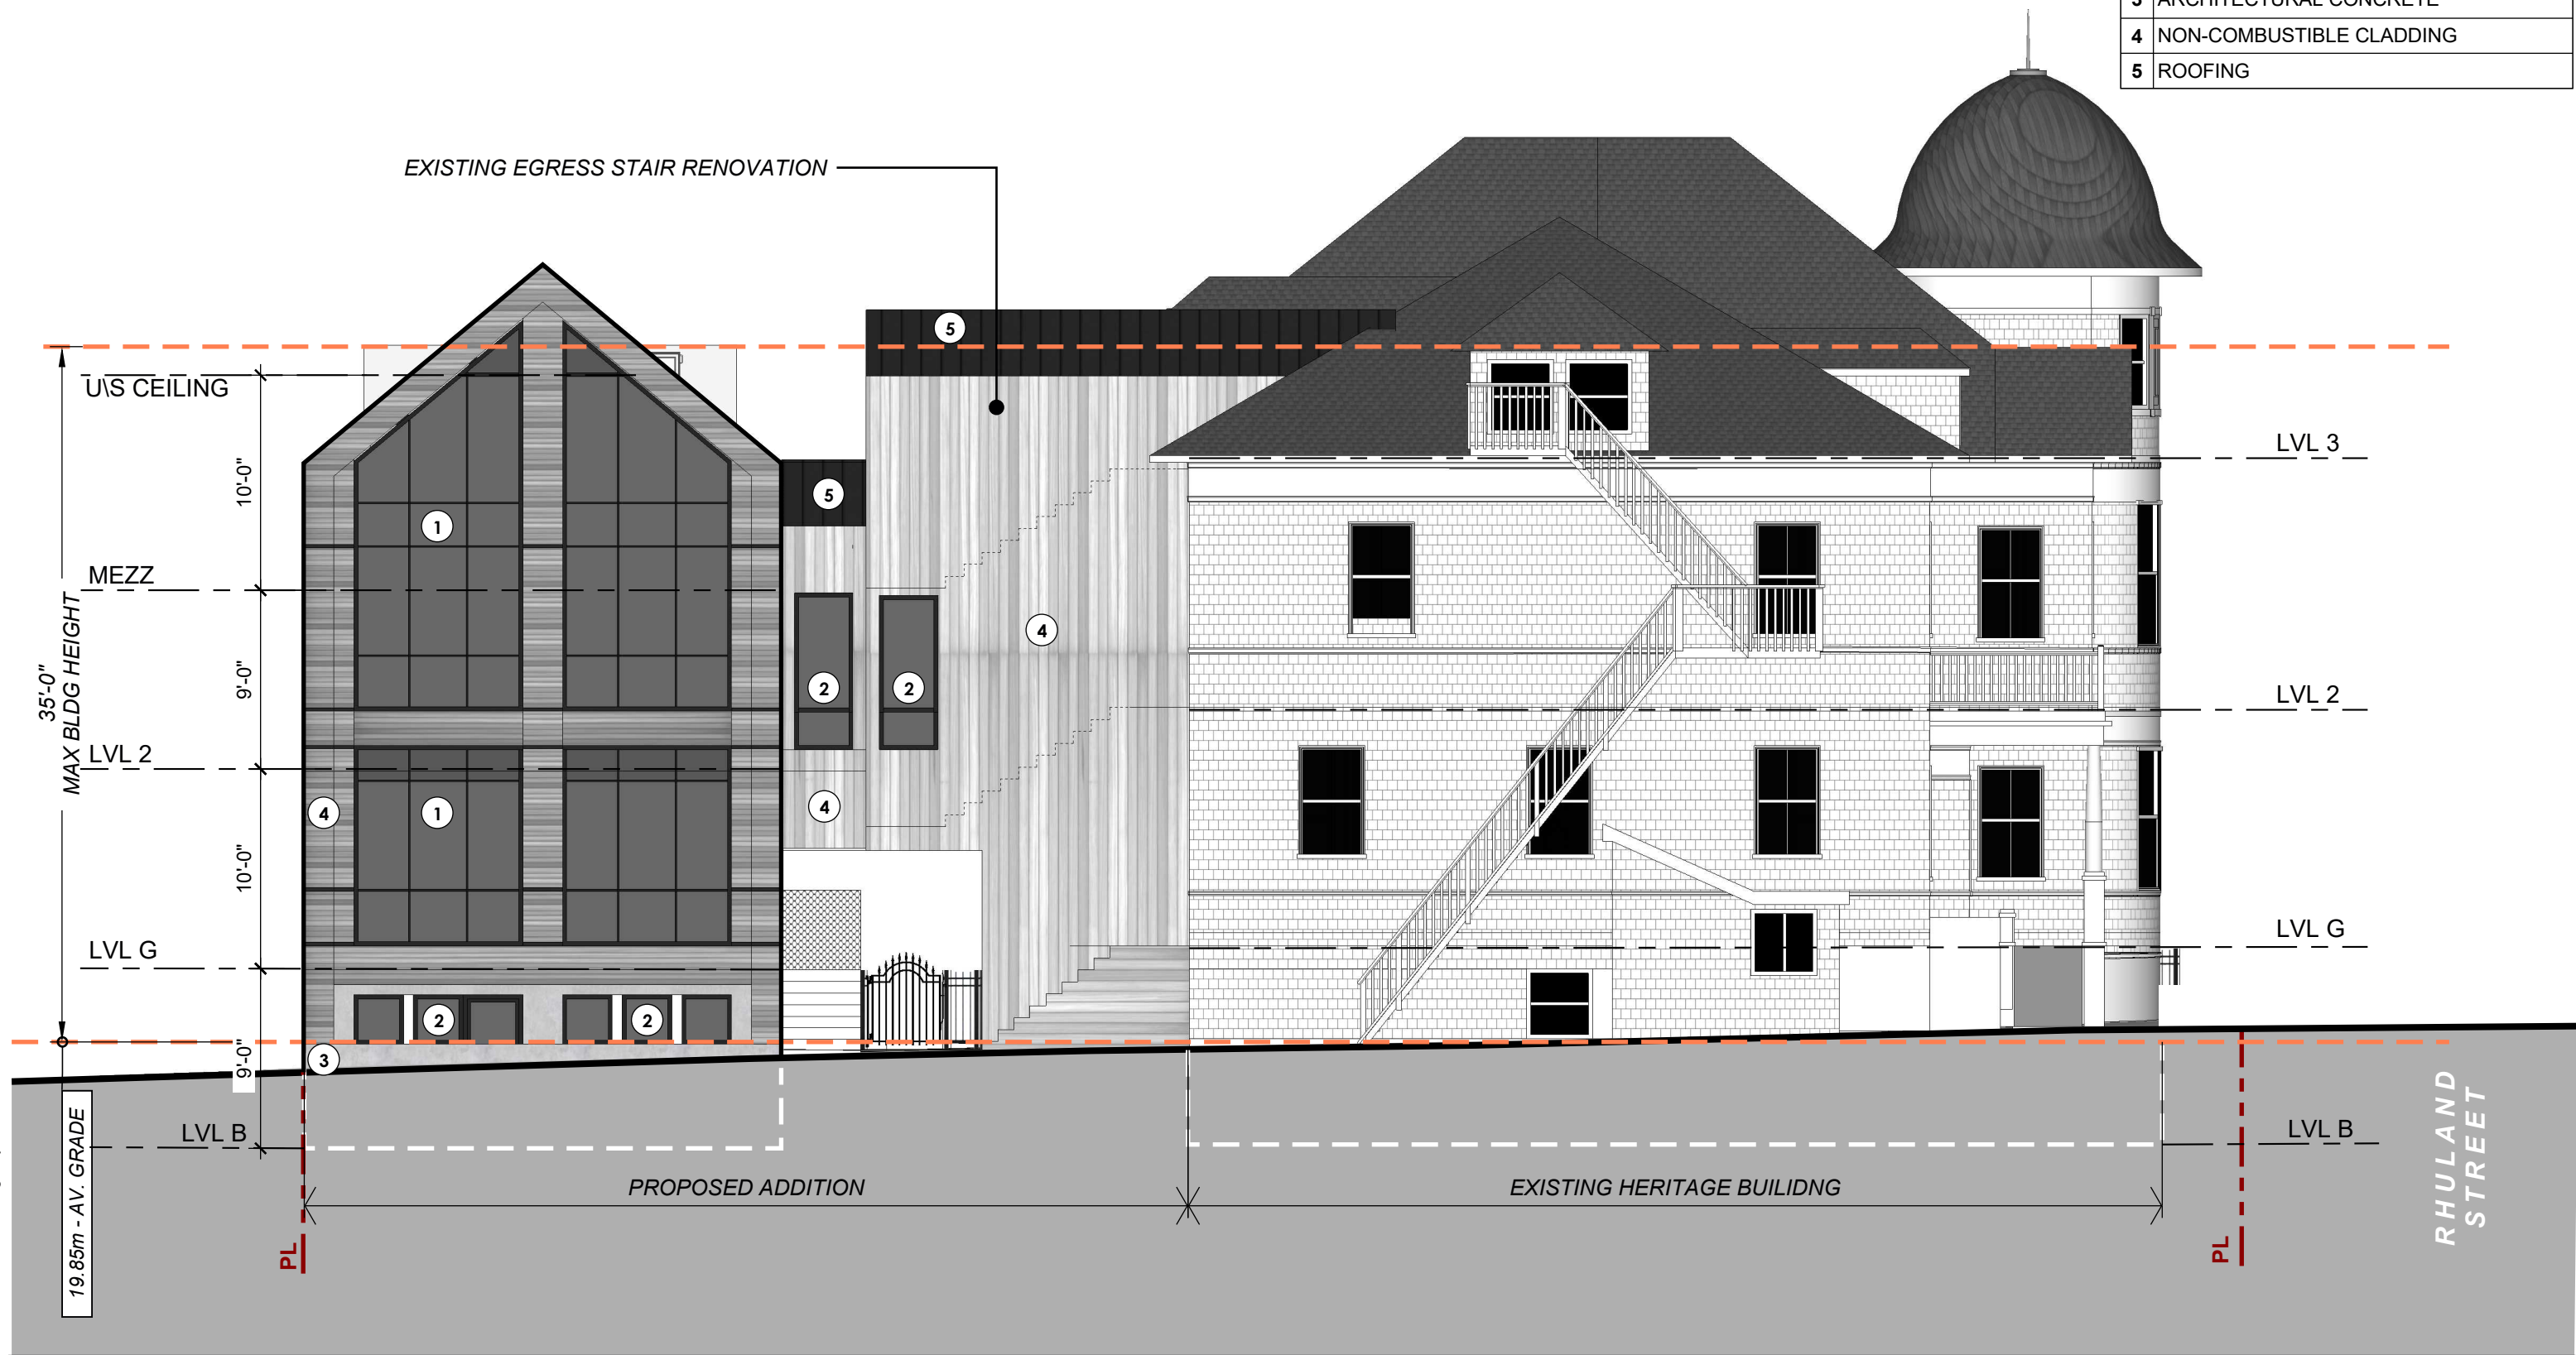

Zwicker  
Zareski  
architecture +  
planning

1 Canal Street, Dartmouth, NS B2Y 2W1 | Zzap.ca

CLIENT



PROJECT

**SOUTH PARK - ADDITION**  
1029 South Park St., Halifax NS

DRAWING

**EAST ELEVATION**

SCALE: 1/8" = 1'-0"



PROJECT NO. **20-032-01**

DRAWING NUMBER

DRAWN BY: NC

ISSUED FOR REVIEW

DATE: Oct 2, 2020

**A08**