


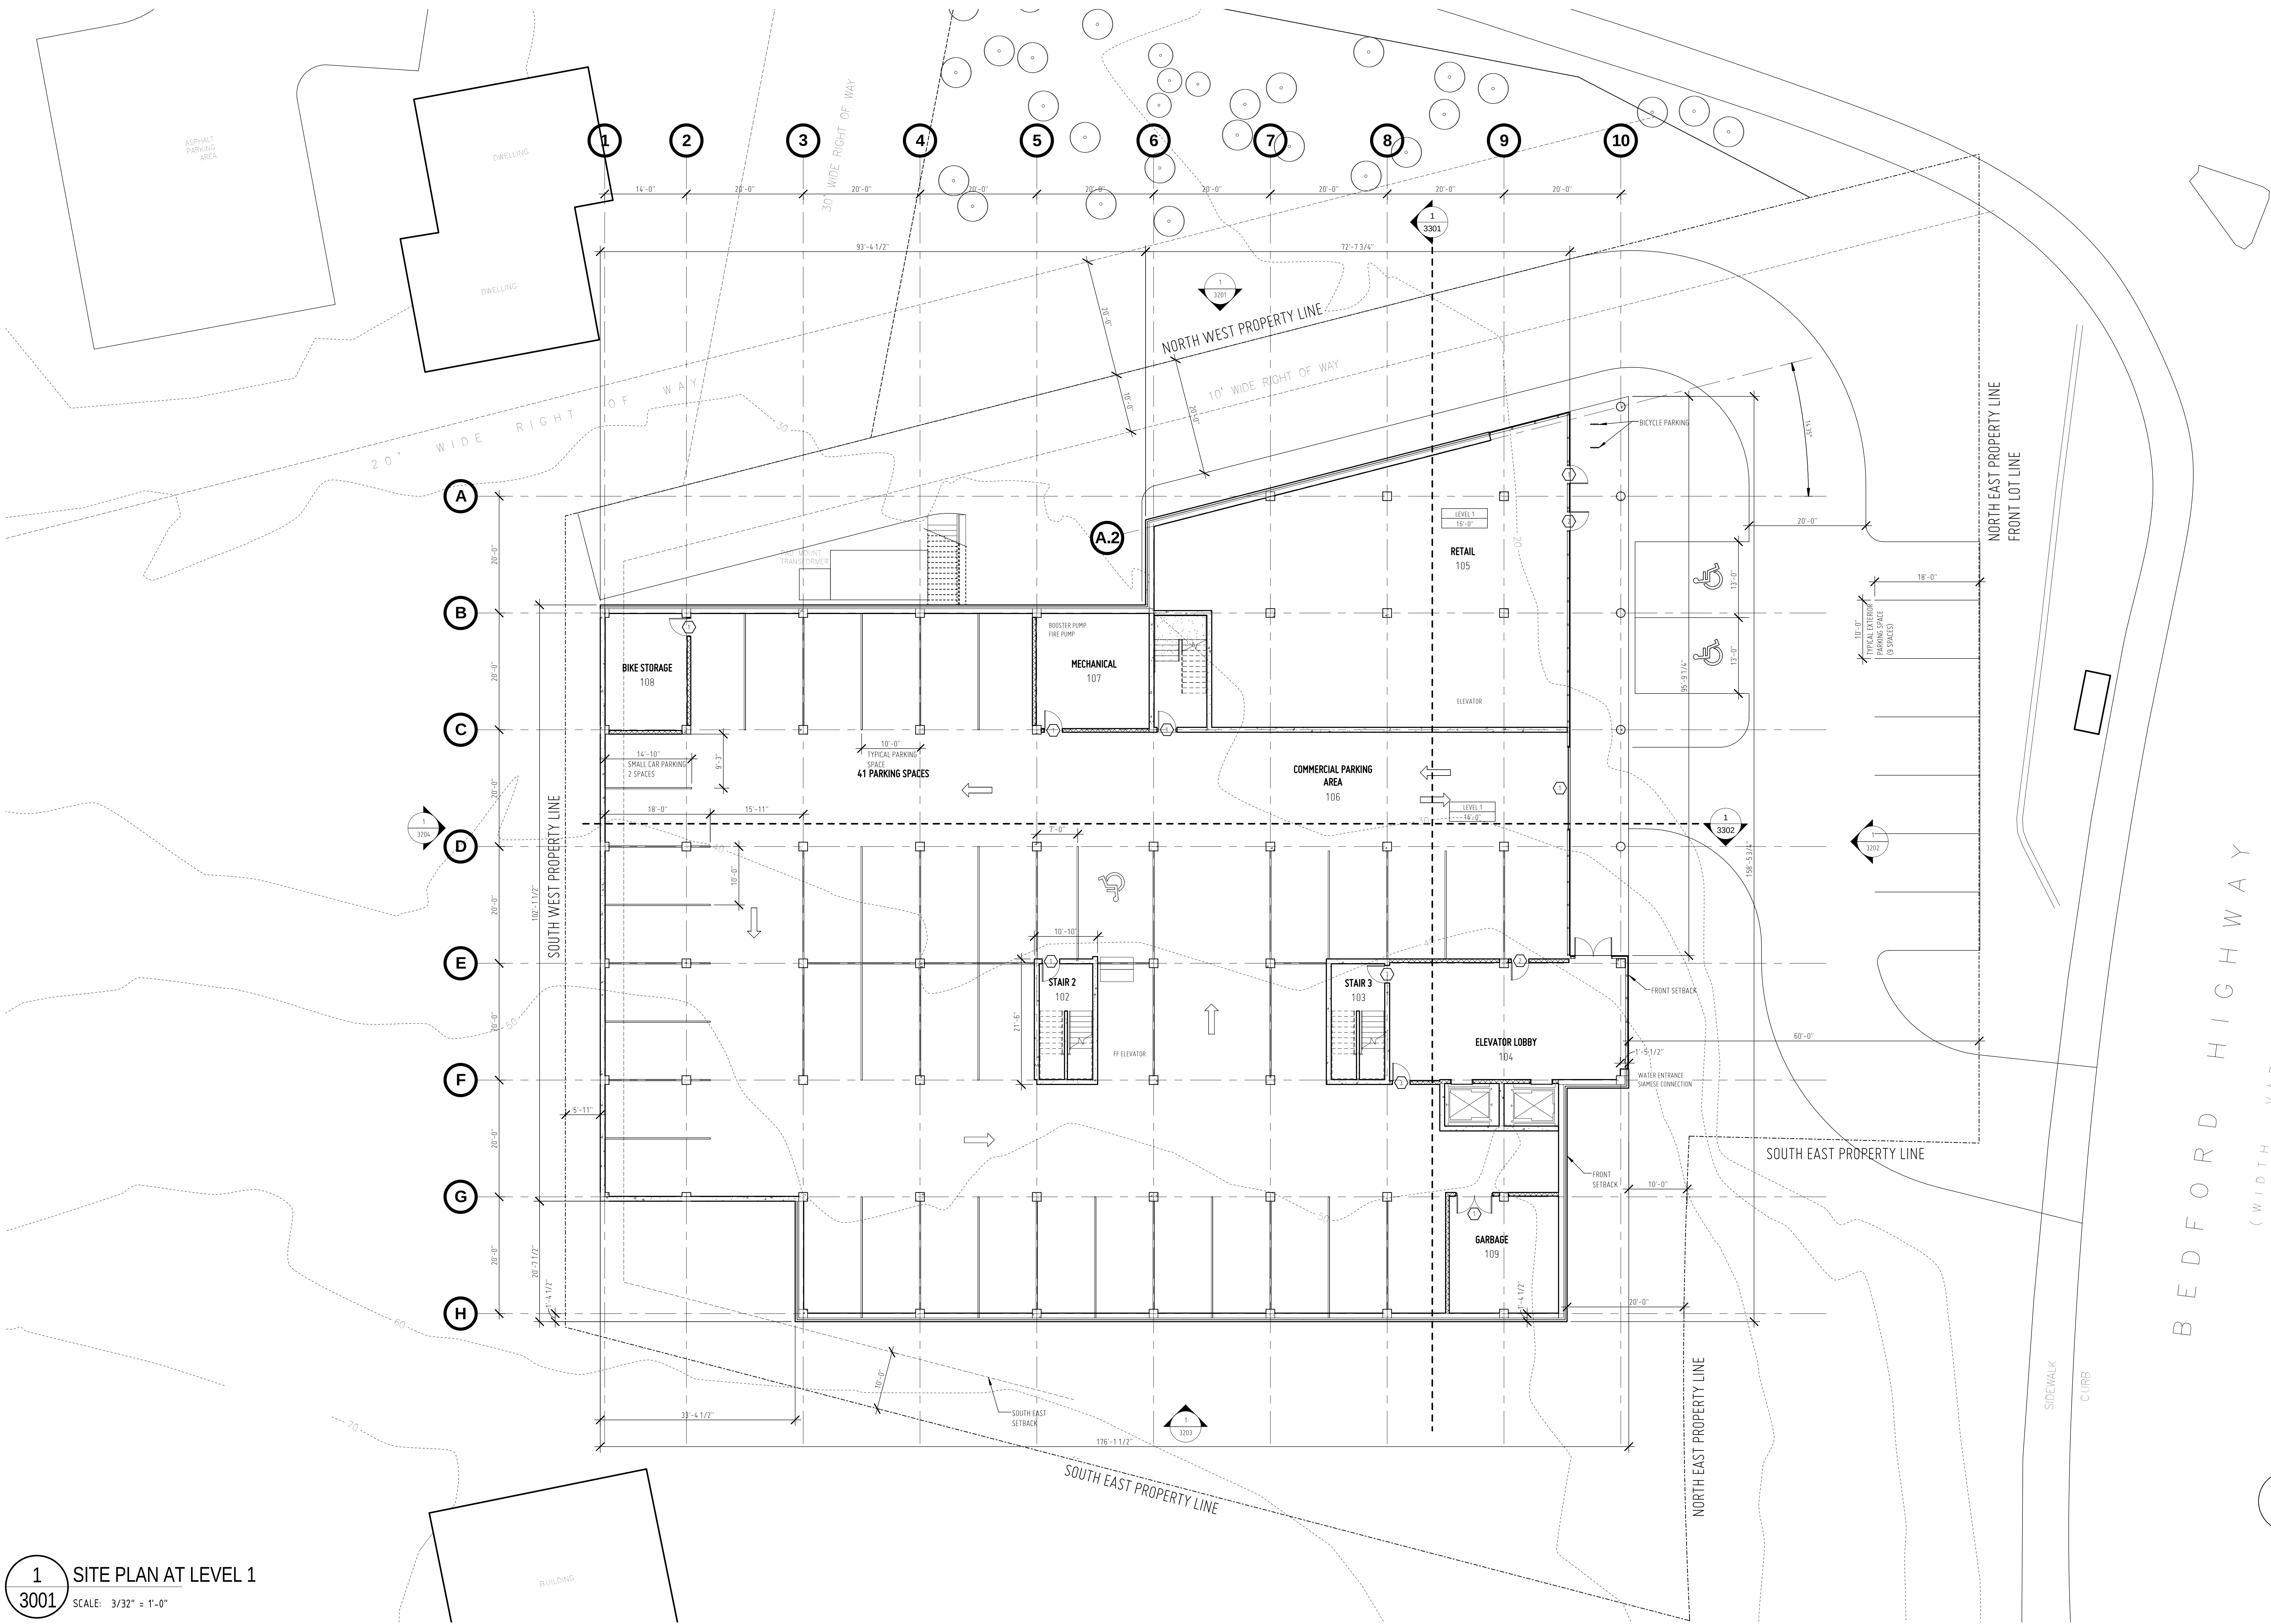


1 SITE PLAN AT LEVEL 1
3001 SCALE: 3/32" = 1'-0"

STAMP

No.	REVISION	BY	DATE

NINE - TEN BEDFORD HWY
BEDFORD NOVA SCOTIA
JOB 2011-068 DATE 15 JUN 15
CLIENT UNITED GULF DEVELOPMENTS LIMITED

SITE PLAN AT LEVEL 1
(SCHEDULE B)
3001
OWN CFH CHK SAMF SCALE 3/32" = 1'-0"

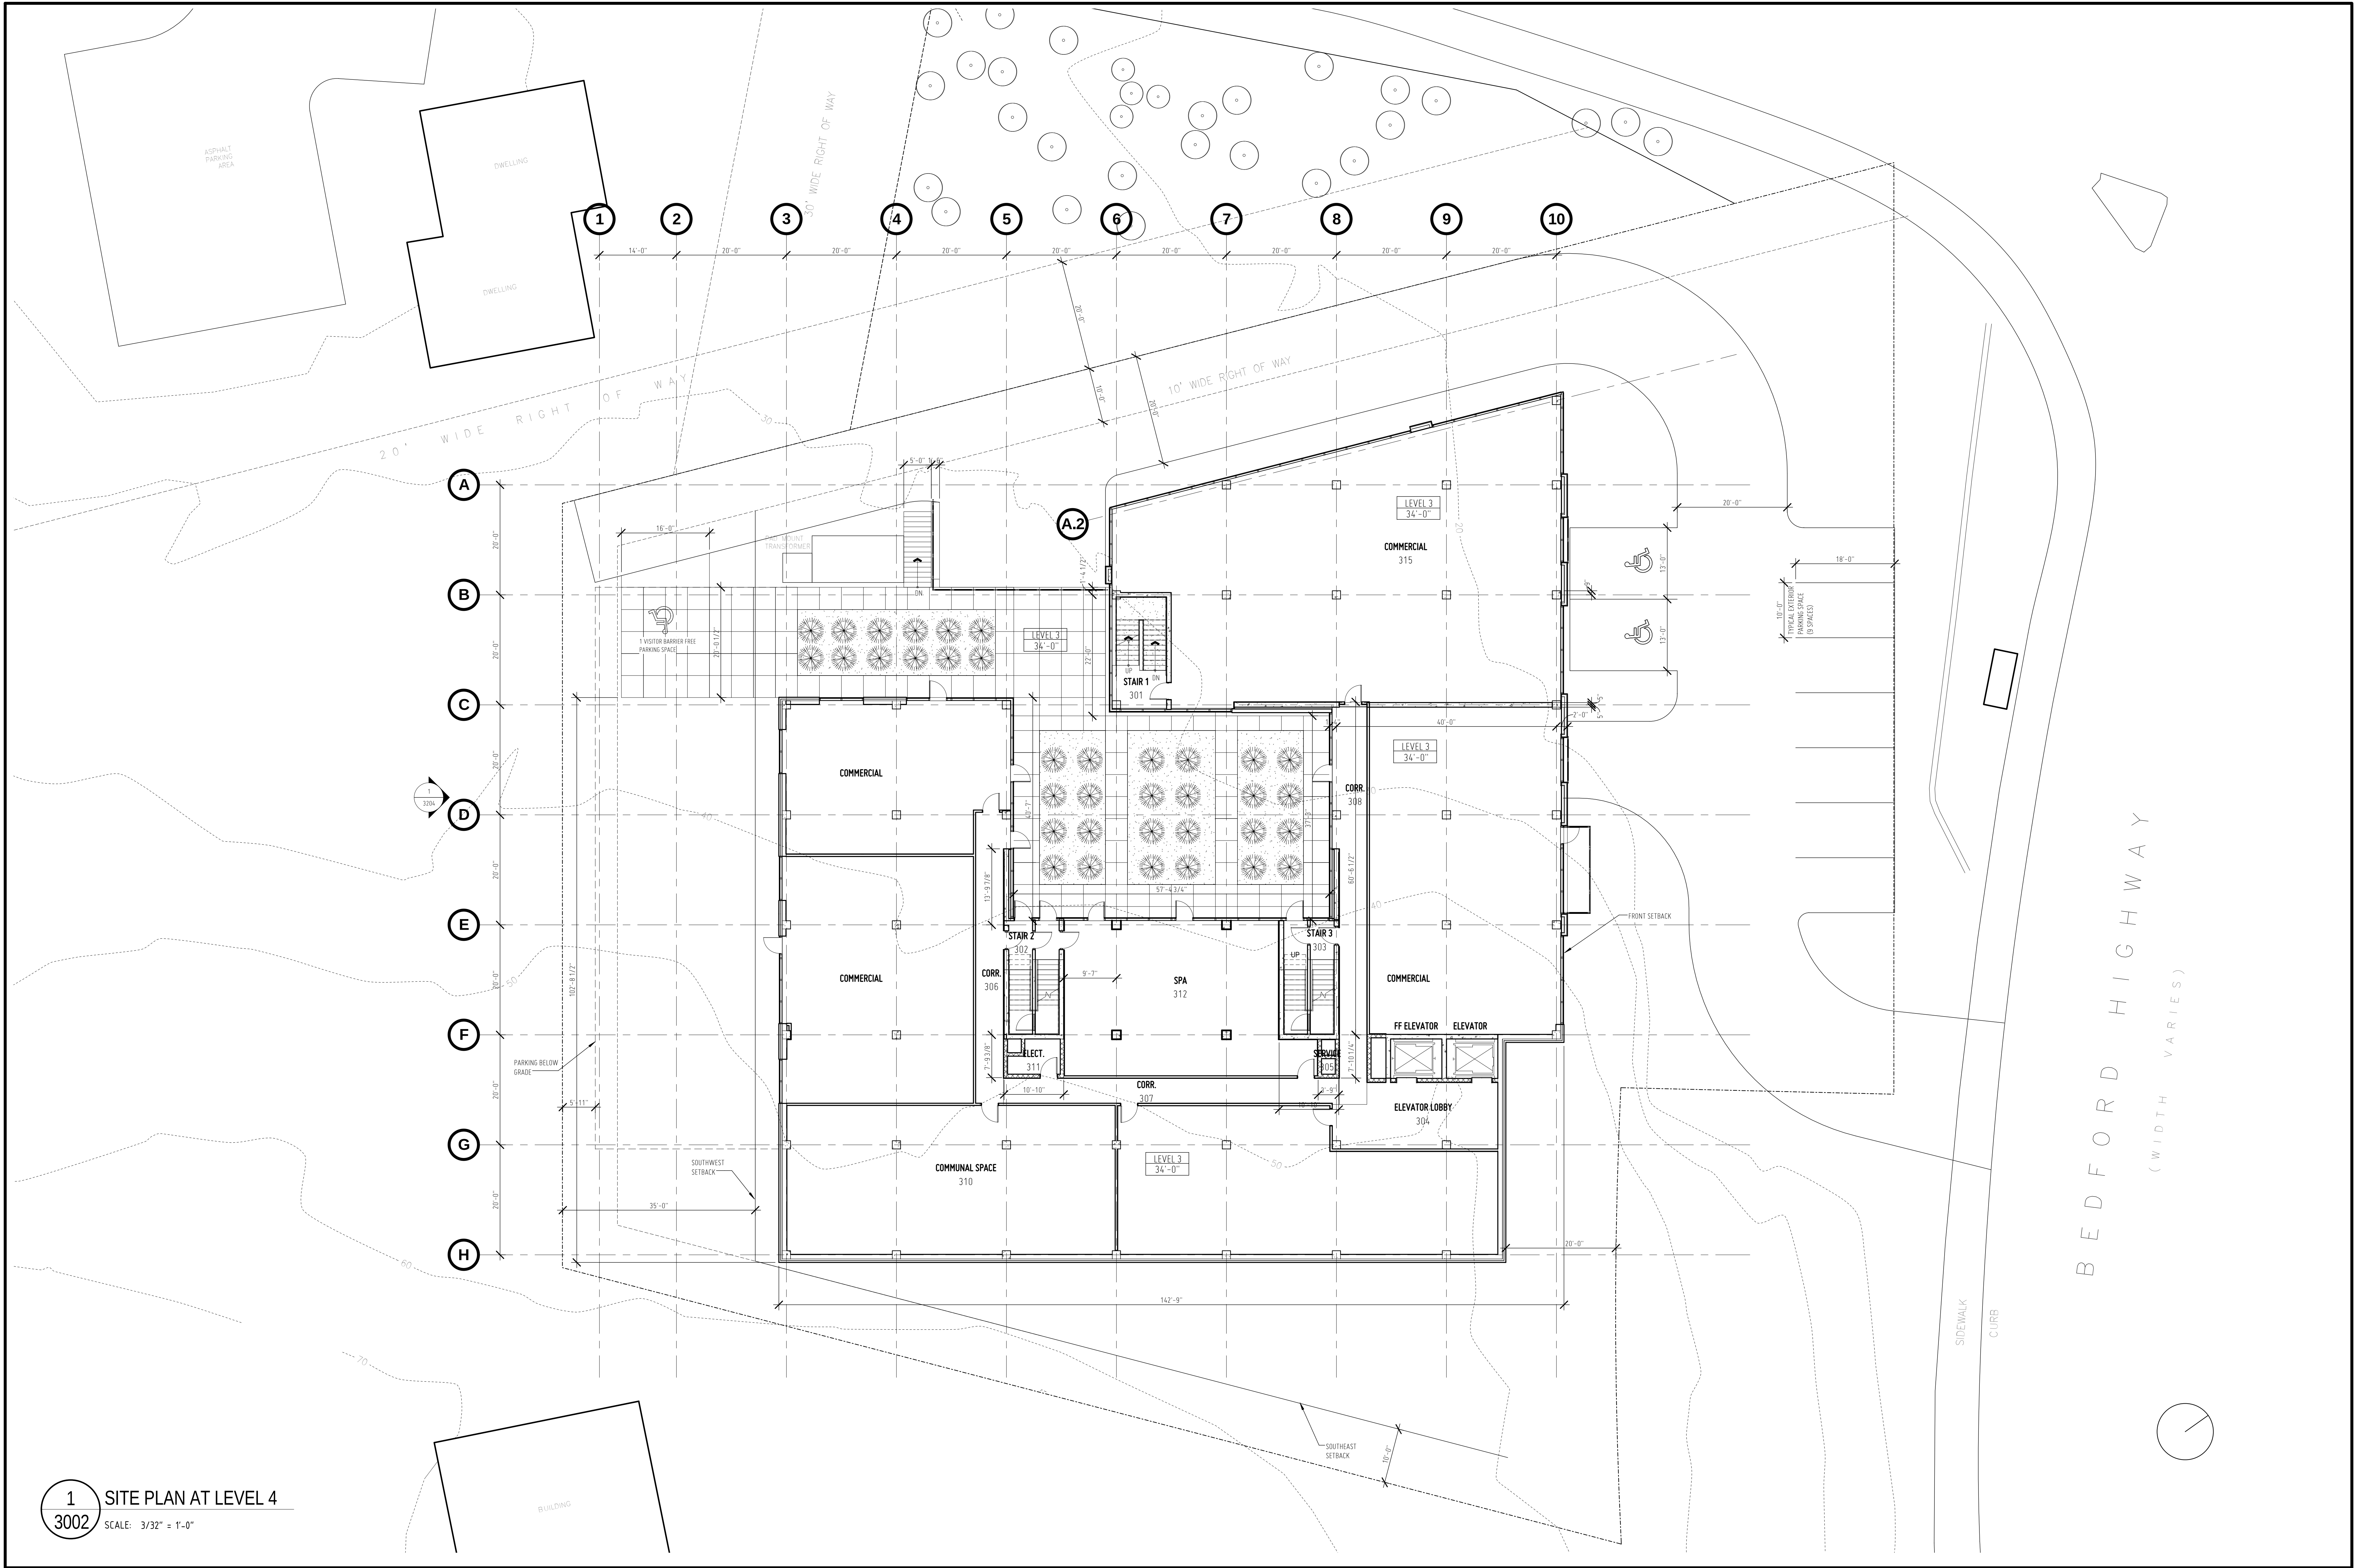

1 SITE PLAN AT LEVEL 4
3002 SCALE: 3/32" = 1'-0"

01012021 4.17.23 PM C:\Users\FB\Documents\3002\Nine - Ten Bedford Hwy\Nine - Ten Bedford Hwy\Nine - Ten Bedford Hwy\Nine - Ten Bedford Hwy.dwg

FOWLER BAULD & MITCHELL
architecture



Fowler Bauld & Mitchell Ltd.
PO Box 514, Suite 102
1660 Hollis Street, Halifax, Nova Scotia B3J 2R7
Tel: 902 429 4100 Fax: 902 423 3063
email: architects@fbm.ns.ca www.fbm.ns.ca

STAMP

No.	REVISION	BY	DATE

NINE - TEN BEDFORD HWY
BEDFORD NOVA SCOTIA
JOB 2011-068 DATE 15 JUN 15
CLIENT UNITED GULF DEVELOPMENTS LIMITED

SITE PLAN AT LEVEL 3
(SCHEDULE B)
3002
OWN CFH CHK SAMF SCALE 3/32" = 1'-0"