
HALIFAX, NOVA SCOTIA 401 - 1668 BARRINGTON STREET 902-422-1446 LYDONLYNCH.CA

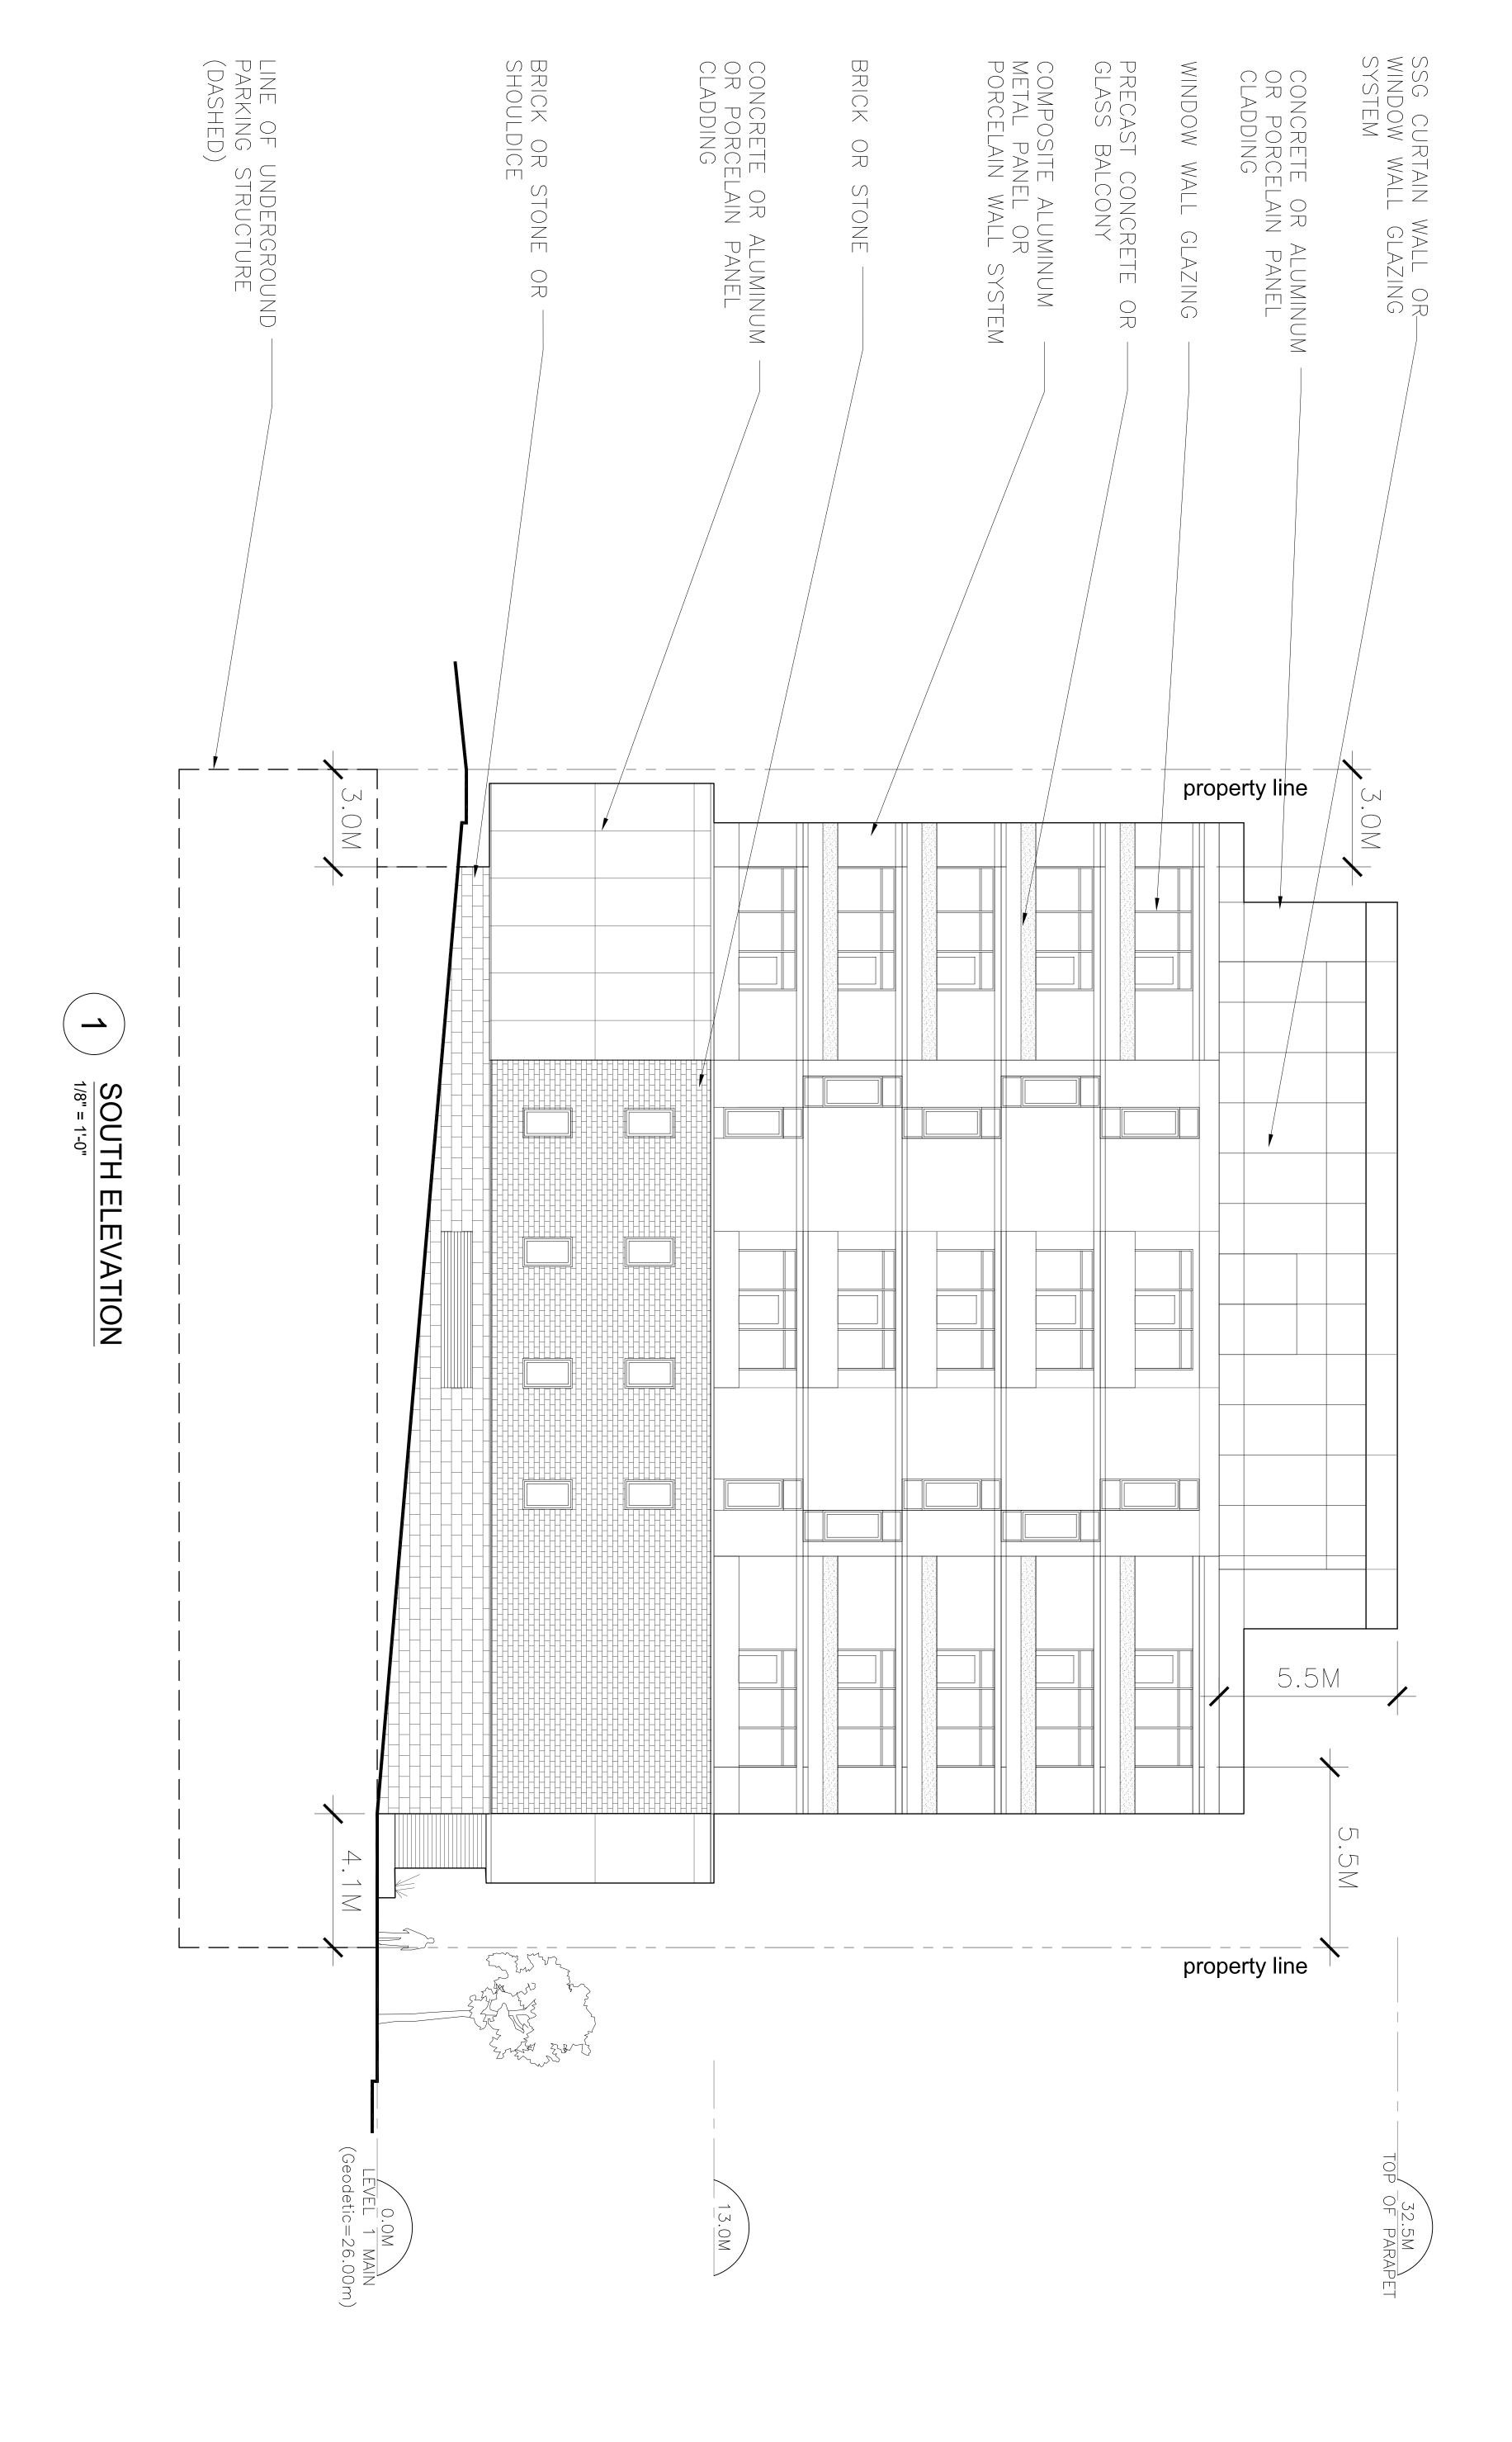

PROJECT NAME:

WELLINGTON APARTMENTS

DRAWING TITLE:

SOUTH ELEVATION SCHEDULE C

DATE: SCALE: 1/8" = 1'-0" 2019.02.15

DRAWING #:

PROJ.#:16008