



North Elevation PROJ ID 2017-016 216 Cobequid Road PROJ NAME Cobequid

CLIENT FH Development Group ADDRESS 216 Cobequid Road **DESIGNED BY** TEAL

DRAWN JC DATE 2017.10.27 SCALE 1/16" = 1'-0"

REVISIONS

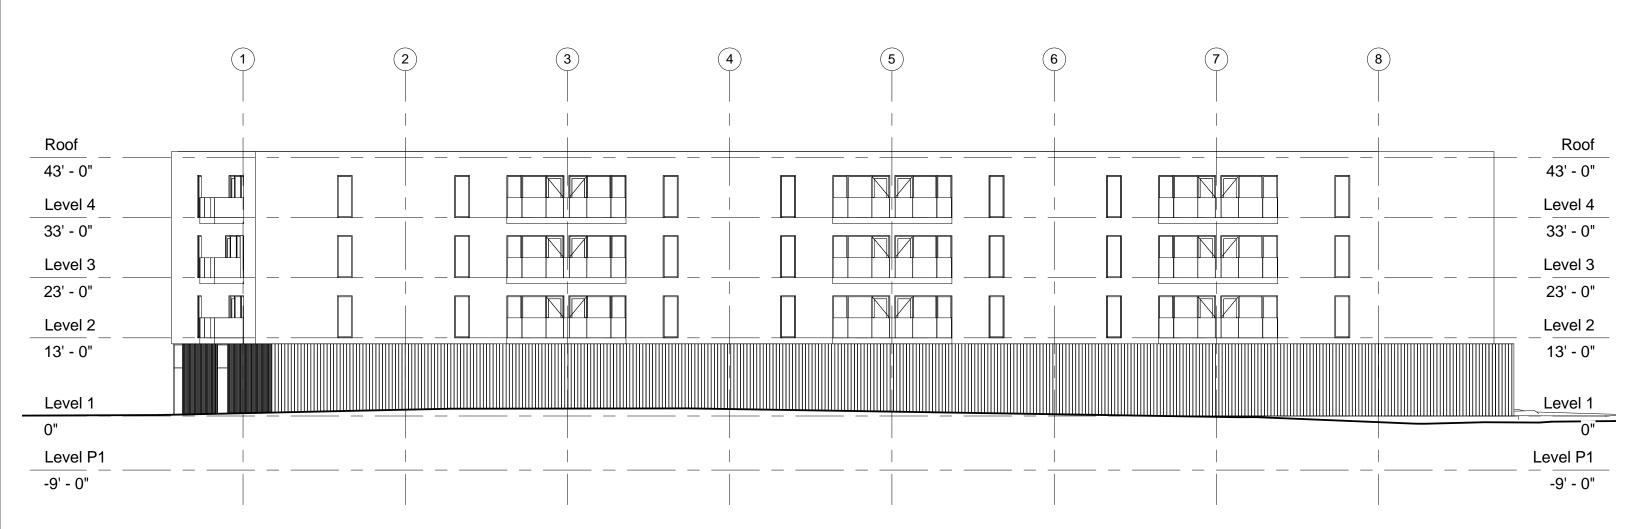

 


West Elevation PROJ ID 2017-016 216 Cobequid Road PROJ NAME Cobequid


CLIENT FH Development Group ADDRESS 216 Cobequid Road **DESIGNED BY** TEAL

DRAWN JC DATE 2017.10.27 SCALE 1/16" = 1'-0"

**REVISIONS** 

West Elevation

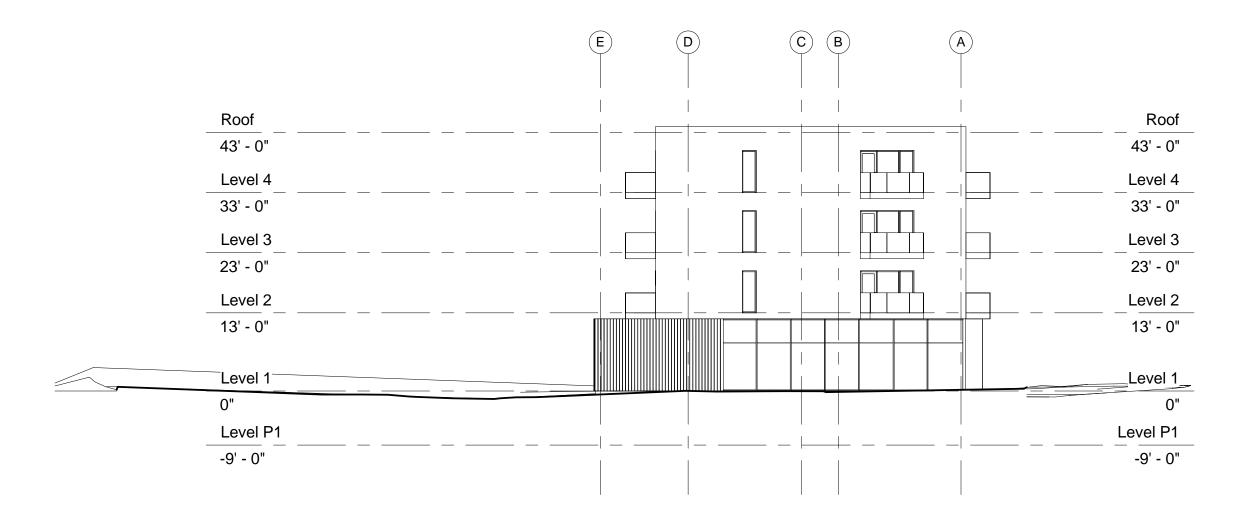

 


South Elevation PROJ ID 2017-016 216 Cobequid Road PROJ NAME Cobequid

FH Development Group CLIENT ADDRESS 216 Cobequid Road **DESIGNED BY** TEAL

DRAWN JC DATE 2017.10.27 SCALE 1/16" = 1'-0"

REVISIONS	

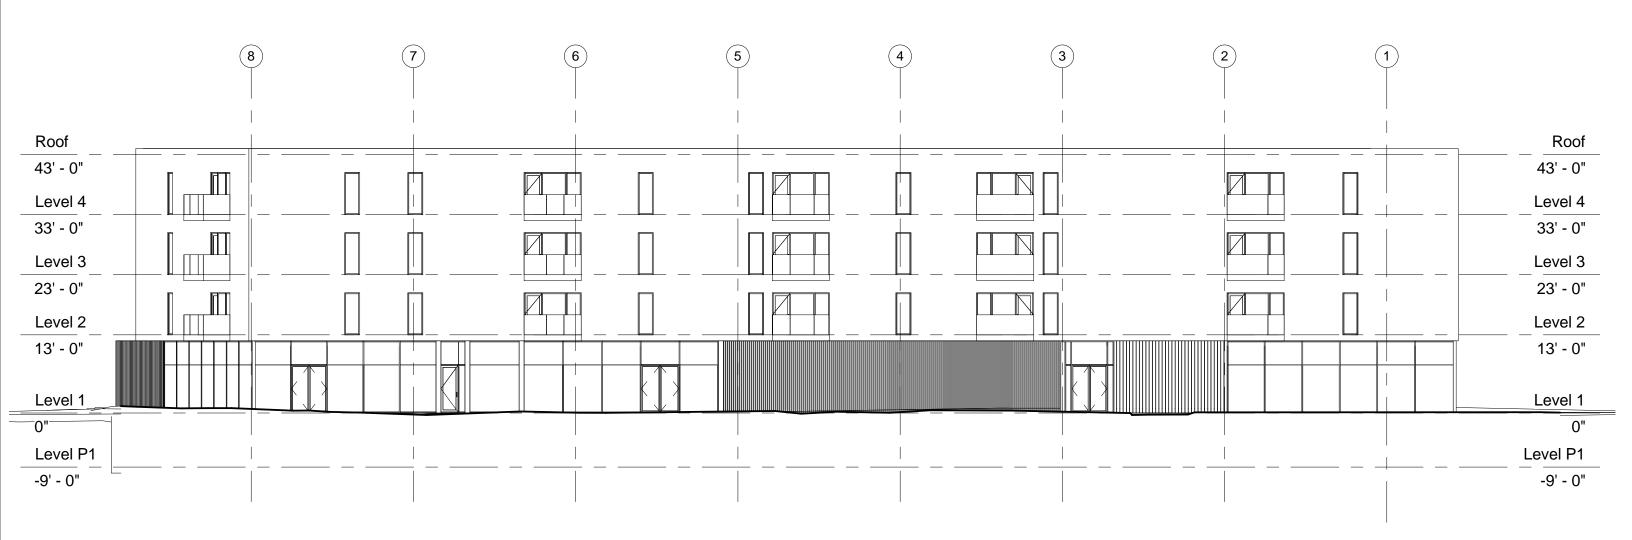



DO NOT SCALE DRAWINGS. ALL DIMENSIONS TO BE VERIFIED ON SITE. IN THE ABSENCE OF DIMENSIONS, OR IF DISCREPANCIES EXIST, CONSULT ARCHITECT. ALL MINIMAL DIMENSIONS SHALL COMPLY WITH THE NATIONAL BUILDING CODE. THE USE OF THIS DRAWING SHALL BE GOVERNED BY STANDARD COPYRIGHT LAW AS 1.902.404.8383 f.902.404.8368 GENERALLY ACCEPTED IN ARCHITECTURAL PRACTICE.

DWG			East Elevation
PROJ ID	2017-01	6 216	Cobequid Road
PROJ NA	ME		Cobequid

CL	JENT	FH Development Group
ΑĽ	DDRESS	216 Cobequid Road
DE	SIGNED BY	TEAL

JC
2017.10.27
1/16" = 1'-0"

<b>REVISIONS</b>	

East Elevation

A204