



Proposed Commercial/Residential Lot 1-A-C & 5AB-D Dartmouth, N.S.	SITE PLAN SCHEDULE B		SCALE: NTS	Paul Skerry Associates Ltd. ARCHITECTS 5514 LIVINGSTONE PLACE HALIFAX N.S. B3K 2B9
			DATE: 9/28/2017	

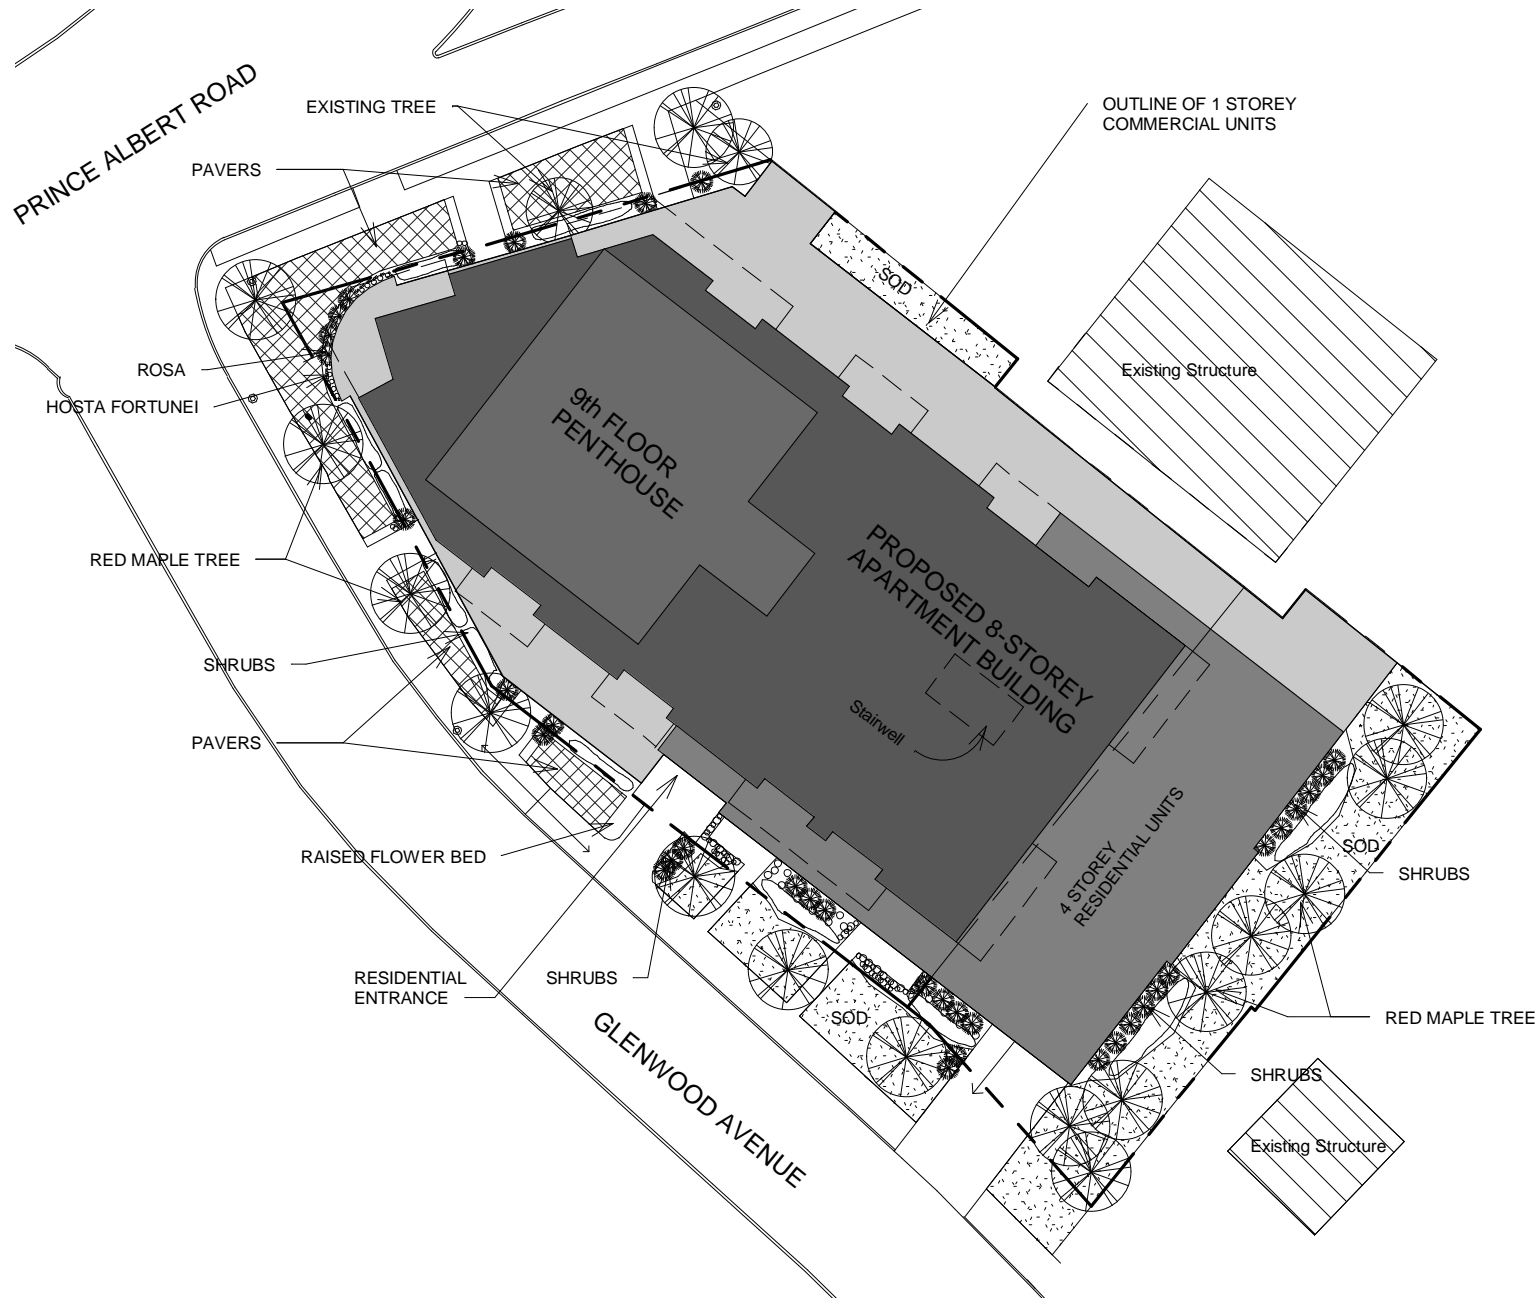

Proposed Commercial/Residential
 Lot 1-A-C & 5AB-D
 Dartmouth, N.S.

LANDSCAPE PLAN

SCHEDULE C

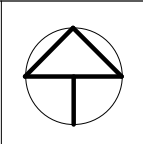

SCALE: NTS


DATE: 9/28/2017

Paul Skerry Associates Ltd.

ARCHITECTS

5514 LIVINGSTONE PLACE
 HALIFAX N.S. B3K 2B9

- LEGEND
- 1 MASONRY TYPE 1
 - 2 MASONRY TYPE 2
 - 3 CERAMIC OR METAL PANEL TYPE 1
 - 4 CERAMIC OR METAL PANEL TYPE 2
 - 5 ALUMINUM/GLASS RAILING
 - 6 ALUMINUM GLAZING SYSTEM
 - 7 VINYL WINDOW/DOOR
 - 8 ALUMINUM/GLASS CANOPY
 - 9 VISION GLASS
 - 10 METAL, CERAMIC, OR GLASS SPANDREL
 - 11 GLASS BLOCK

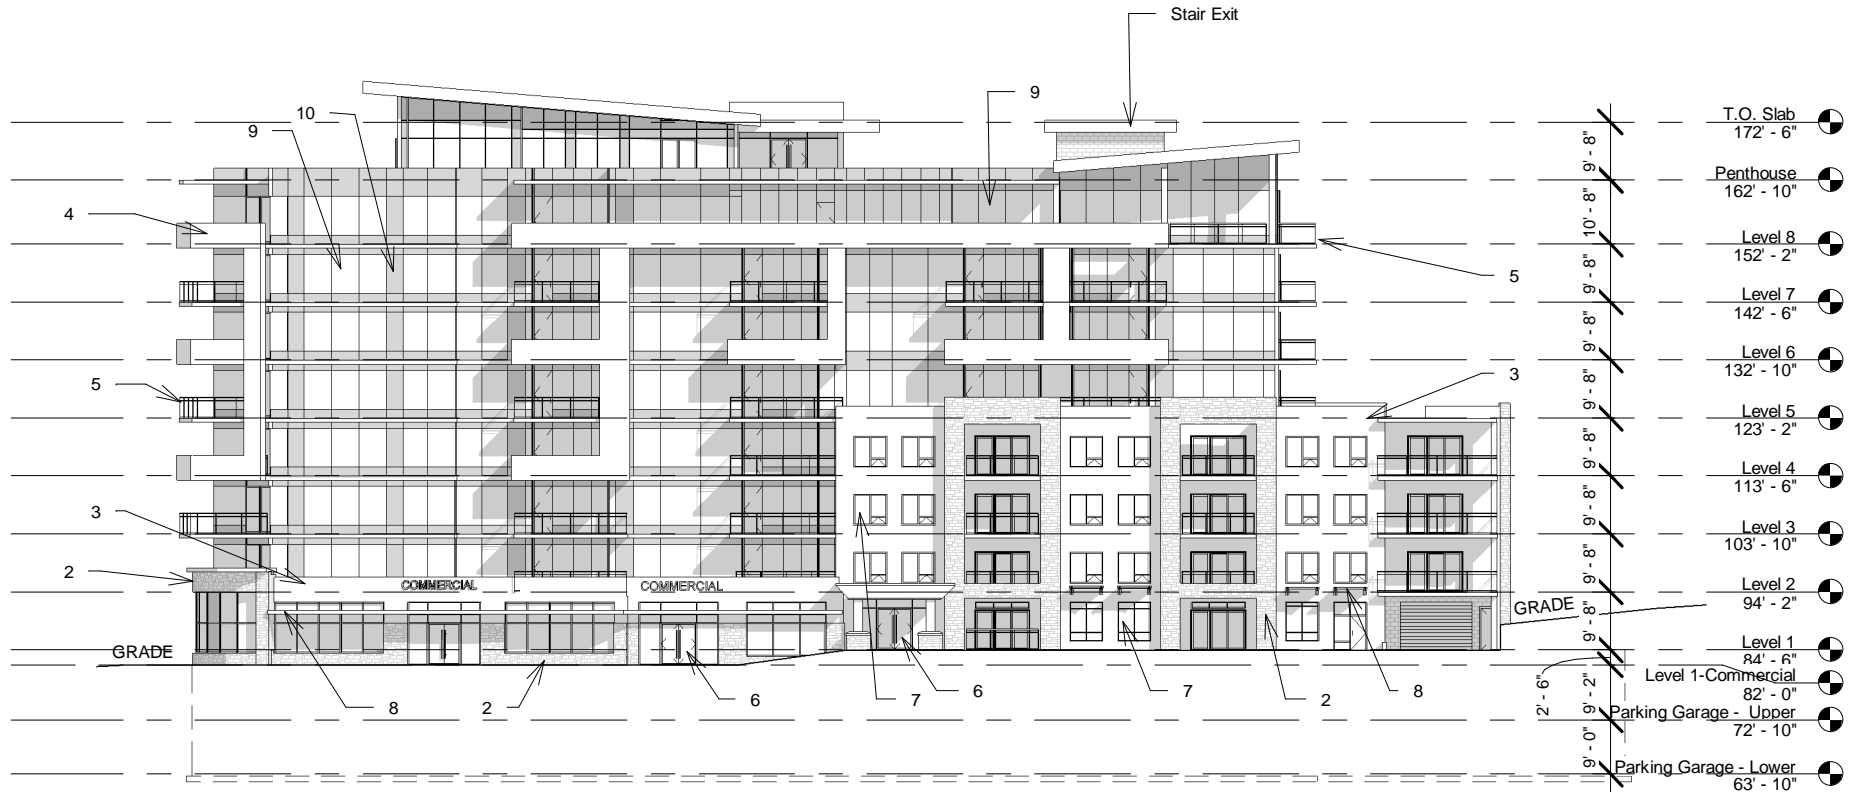

Proposed Commercial/Residential
 Lot 1-A-C & 5AB-D
 Dartmouth, N.S.

SOUTH ELEVATION
SCHEDULE D

SCALE:

NTS

DATE:

9/28/2017

Paul Skerry Associates Ltd.
ARCHITECTS
 5514 LIVINGSTONE PLACE
 HALIFAX N.S. B3K 2B9

- LEGEND
- 1 MASONRY TYPE 1
 - 2 MASONRY TYPE 2
 - 3 CERAMIC OR METAL PANEL TYPE 1
 - 4 CERAMIC OR METAL PANEL TYPE 2
 - 5 ALUMINUM/GLASS RAILING
 - 6 ALUMINUM GLAZING SYSTEM
 - 7 VINYL WINDOW/DOOR
 - 8 ALUMINUM/GLASS CANOPY
 - 9 VISION GLASS
 - 10 METAL, CERAMIC, OR GLASS SPANDREL
 - 11 GLASS BLOCK



Proposed Commercial/Residential
 Lot 1-A-C & 5AB-D
 Dartmouth, N.S.

WEST ELEVATION
SCHEDULE E

SCALE:


NTS

DATE:

9/28/2017

Paul Skerry Associates Ltd.
ARCHITECTS
 5514 LIVINGSTONE PLACE
 HALIFAX N.S. B3K 2B9

- LEGEND
- 1 MASONRY TYPE 1
 - 2 MASONRY TYPE 2
 - 3 CERAMIC OR METAL PANEL TYPE 1
 - 4 CERAMIC OR METAL PANEL TYPE 2
 - 5 ALUMINUM/GLASS RAILING
 - 6 ALUMINUM GLAZING SYSTEM
 - 7 VINYL WINDOW/DOOR
 - 8 ALUMINUM/GLASS CANOPY
 - 9 VISION GLASS
 - 10 METAL, CERAMIC, OR GLASS SPANDREL
 - 11 GLASS BLOCK

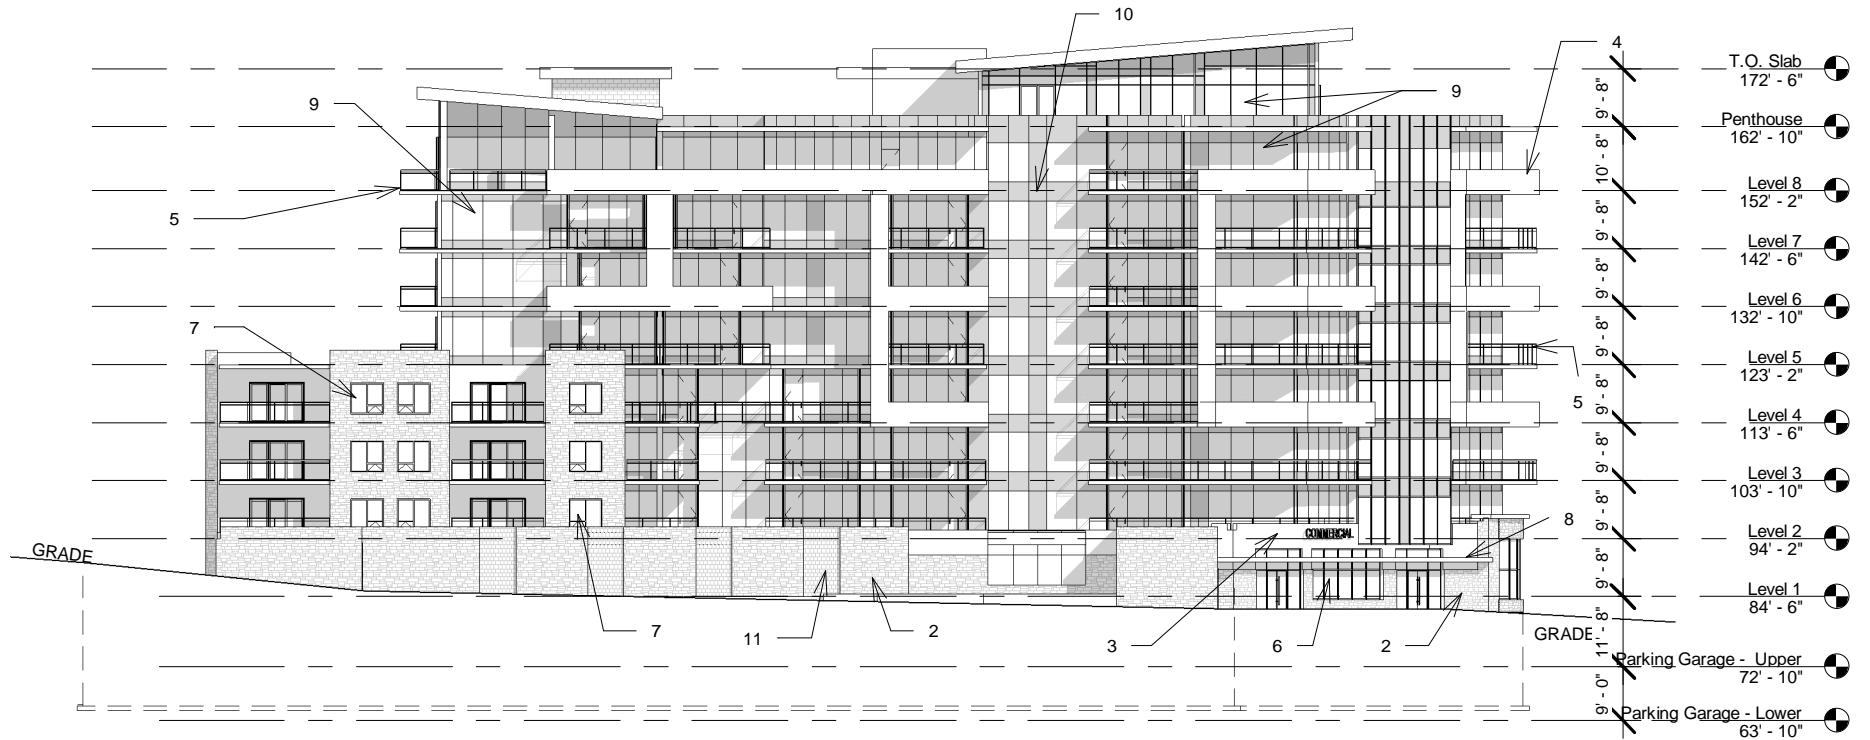

Proposed Commercial/Residential
 Lot 1-A-C & 5AB-D
 Dartmouth, N.S.

NORTH ELEVATION
SCHEDULE F

SCALE:


NTS

DATE:

9/28/2017

Paul Skerry Associates Ltd.
ARCHITECTS
 5514 LIVINGSTONE PLACE
 HALIFAX N.S. B3K 2B9

- LEGEND
- 1 MASONRY TYPE 1
 - 2 MASONRY TYPE 2
 - 3 CERAMIC OR METAL PANEL TYPE 1
 - 4 CERAMIC OR METAL PANEL TYPE 2
 - 5 ALUMINUM/GLASS RAILING
 - 6 ALUMINUM GLAZING SYSTEM
 - 7 VINYL WINDOW/DOOR
 - 8 ALUMINUM/GLASS CANOPY
 - 9 VISION GLASS
 - 10 METAL, CERAMIC, OR GLASS SPANDREL
 - 11 GLASS BLOCK

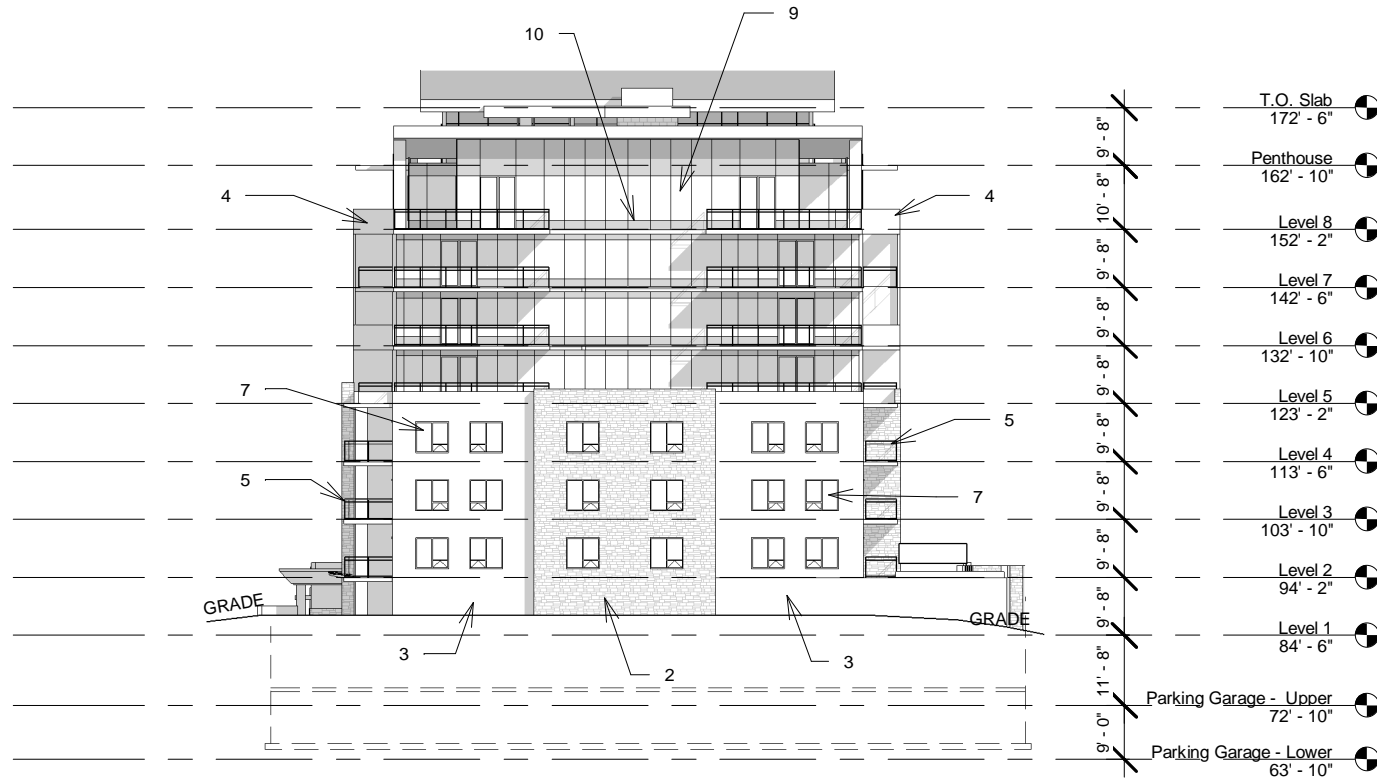

Proposed Commercial/Residential
 Lot 1-A-C & 5AB-D
 Dartmouth, N.S.

EAST ELEVATION
SCHEDULE G

SCALE:

NTS

DATE:

9/28/2017

Paul Skerry Associates Ltd.
ARCHITECTS
 5514 LIVINGSTONE PLACE
 HALIFAX N.S. B3K 2B9