


Schedule B: Site Plan

DRAWING #: **A02**
 DATE: 2019.02.08
 SCALE: 1/8" = 1'-0"
 PROJ.#: 16008

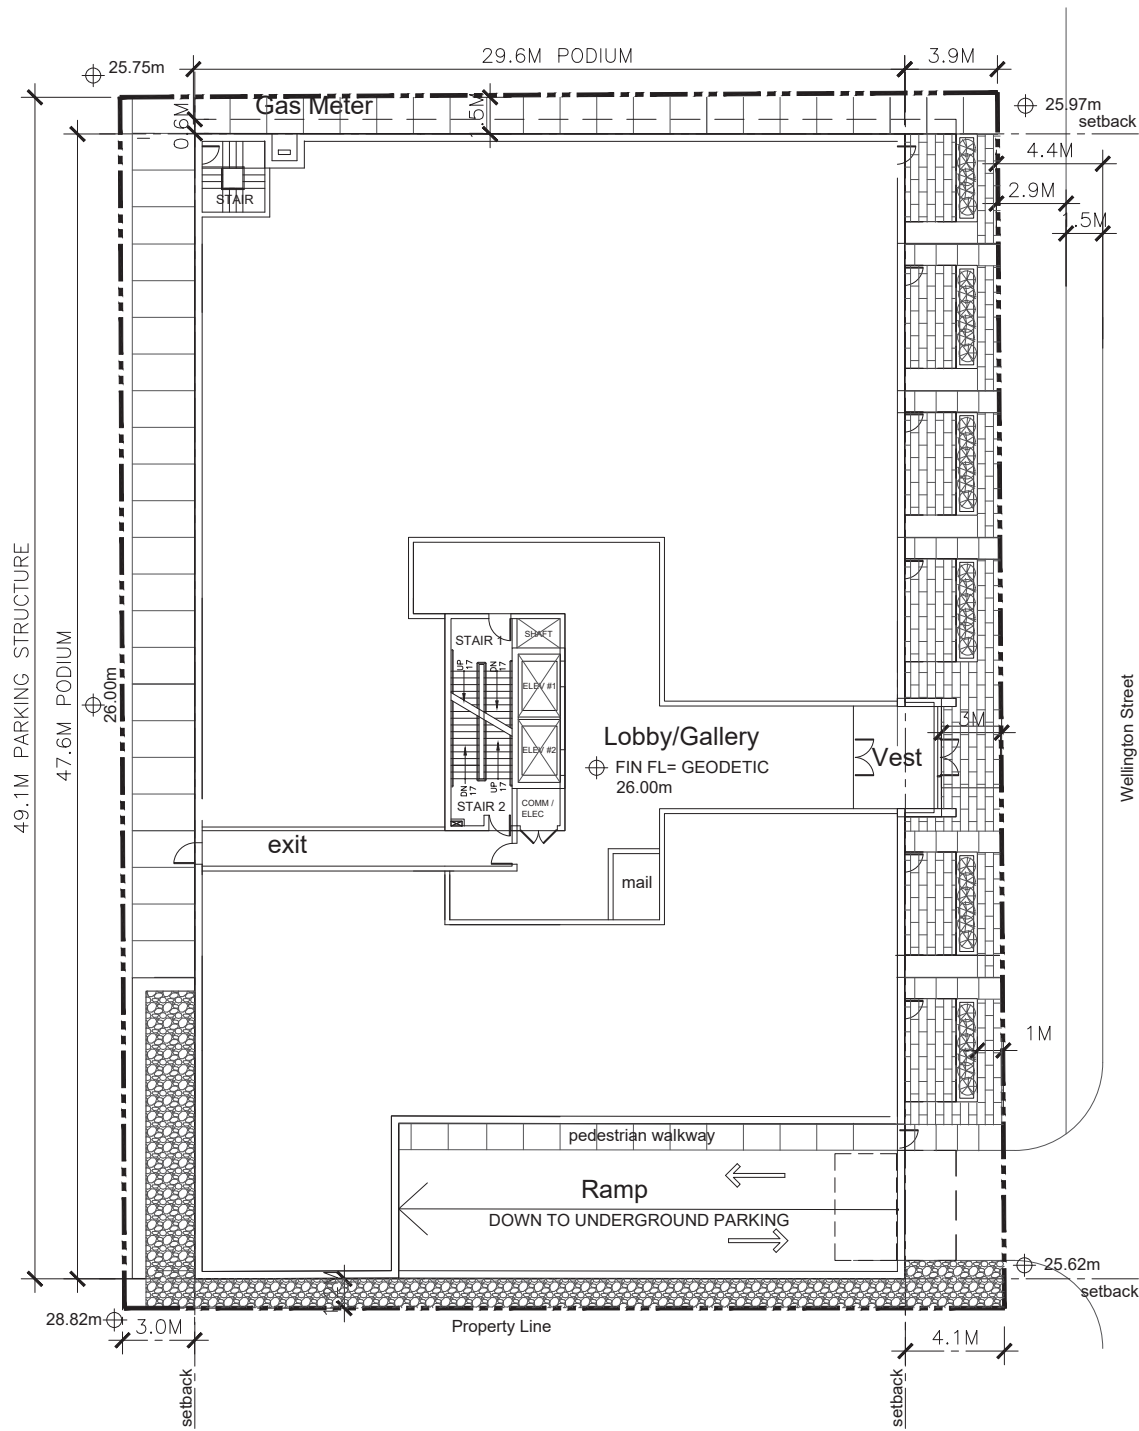

DRAWING TITLE: **SITE PLAN SCHEDULE B**
 PROJECT NAME: **WELLINGTON APARTMENTS**



401 - 1668 BARRINGTON STREET
 HALIFAX, NOVA SCOTIA B3J 2A2
 902-422-1446 LYDONLYNCH.CA

LYDON LYNCH