



EXTERNAL FINISHED GRADE

EXTERNAL FINISHED GRADE

27'±

 


**FRONT ELEVATION / PERSPECTIVE**  
1:75 +/-

 

AUBURN DRIVE

**PRELIMINARY**

**272 AUBURN DRIVE CONCEPTUAL DRAWING  
(6 UNITS)**  
**COLE HARBOUR, NS**  
**FRONT ELEVATION / PERSPECTIVE**  
**SSK-01**

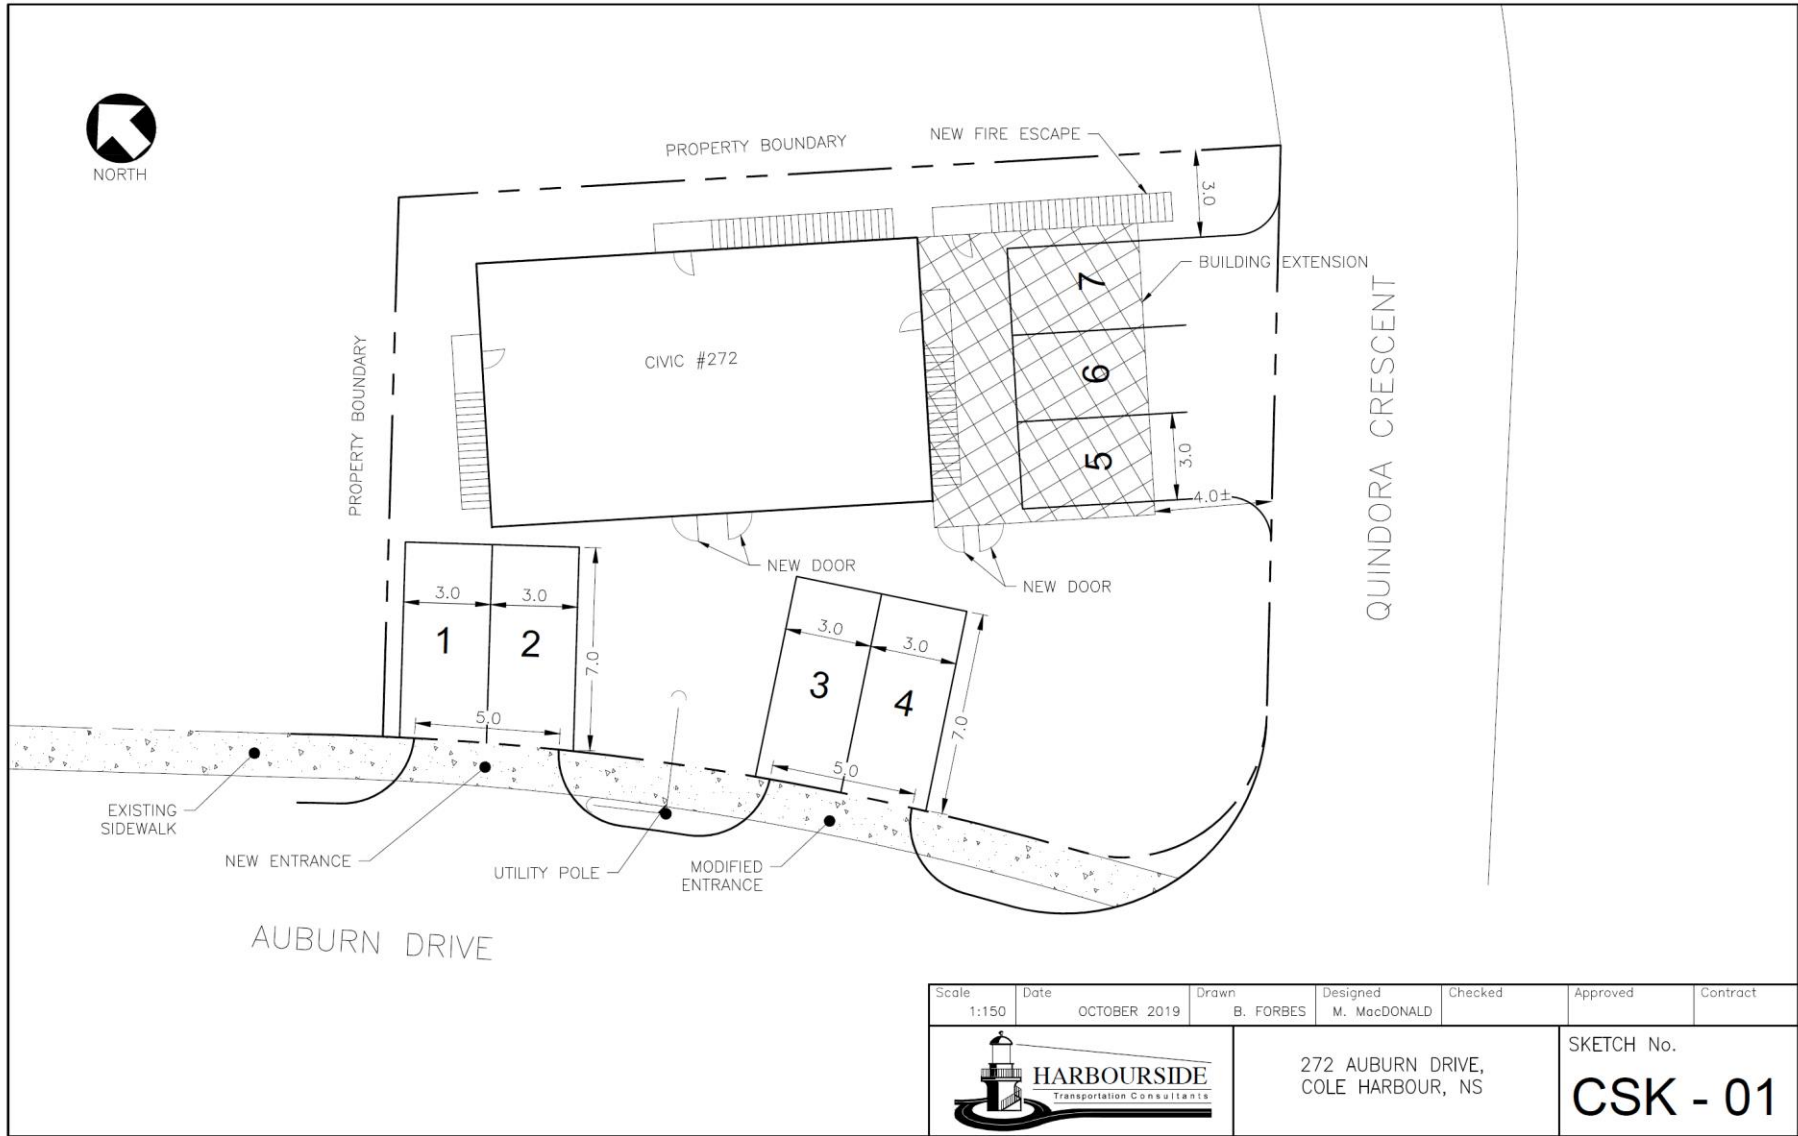

|       |              |           |              |         |          |          |
|-------|--------------|-----------|--------------|---------|----------|----------|
| Scale | Date         | Drawn     | Designed     | Checked | Approved | Contract |
| 1:150 | OCTOBER 2019 | B. FORBES | M. MacDONALD |         |          |          |



272 AUBURN DRIVE,  
COLE HARBOUR, NS

SKETCH No.  
**CSK - 01**