

Gross Building Area: 237,032 sq.ft. (22,020.27 sq.m.)

Ground Floor = 127,280 sq.ft. (11,824.36 sq.m.)


Second Floor = 109,752 sq.ft. (10,195.96 sq.m.)

Ground Floor Leasable Space:

Office = 75,600 sq.ft. (7,023.24 sq.m.)

Other = 51,680 sq.ft. (4,801.07 sq.m.)

(Circulation / Walls / Service Rooms / Stairs / Washrooms / Amenity Space / Food Service / Fitness)

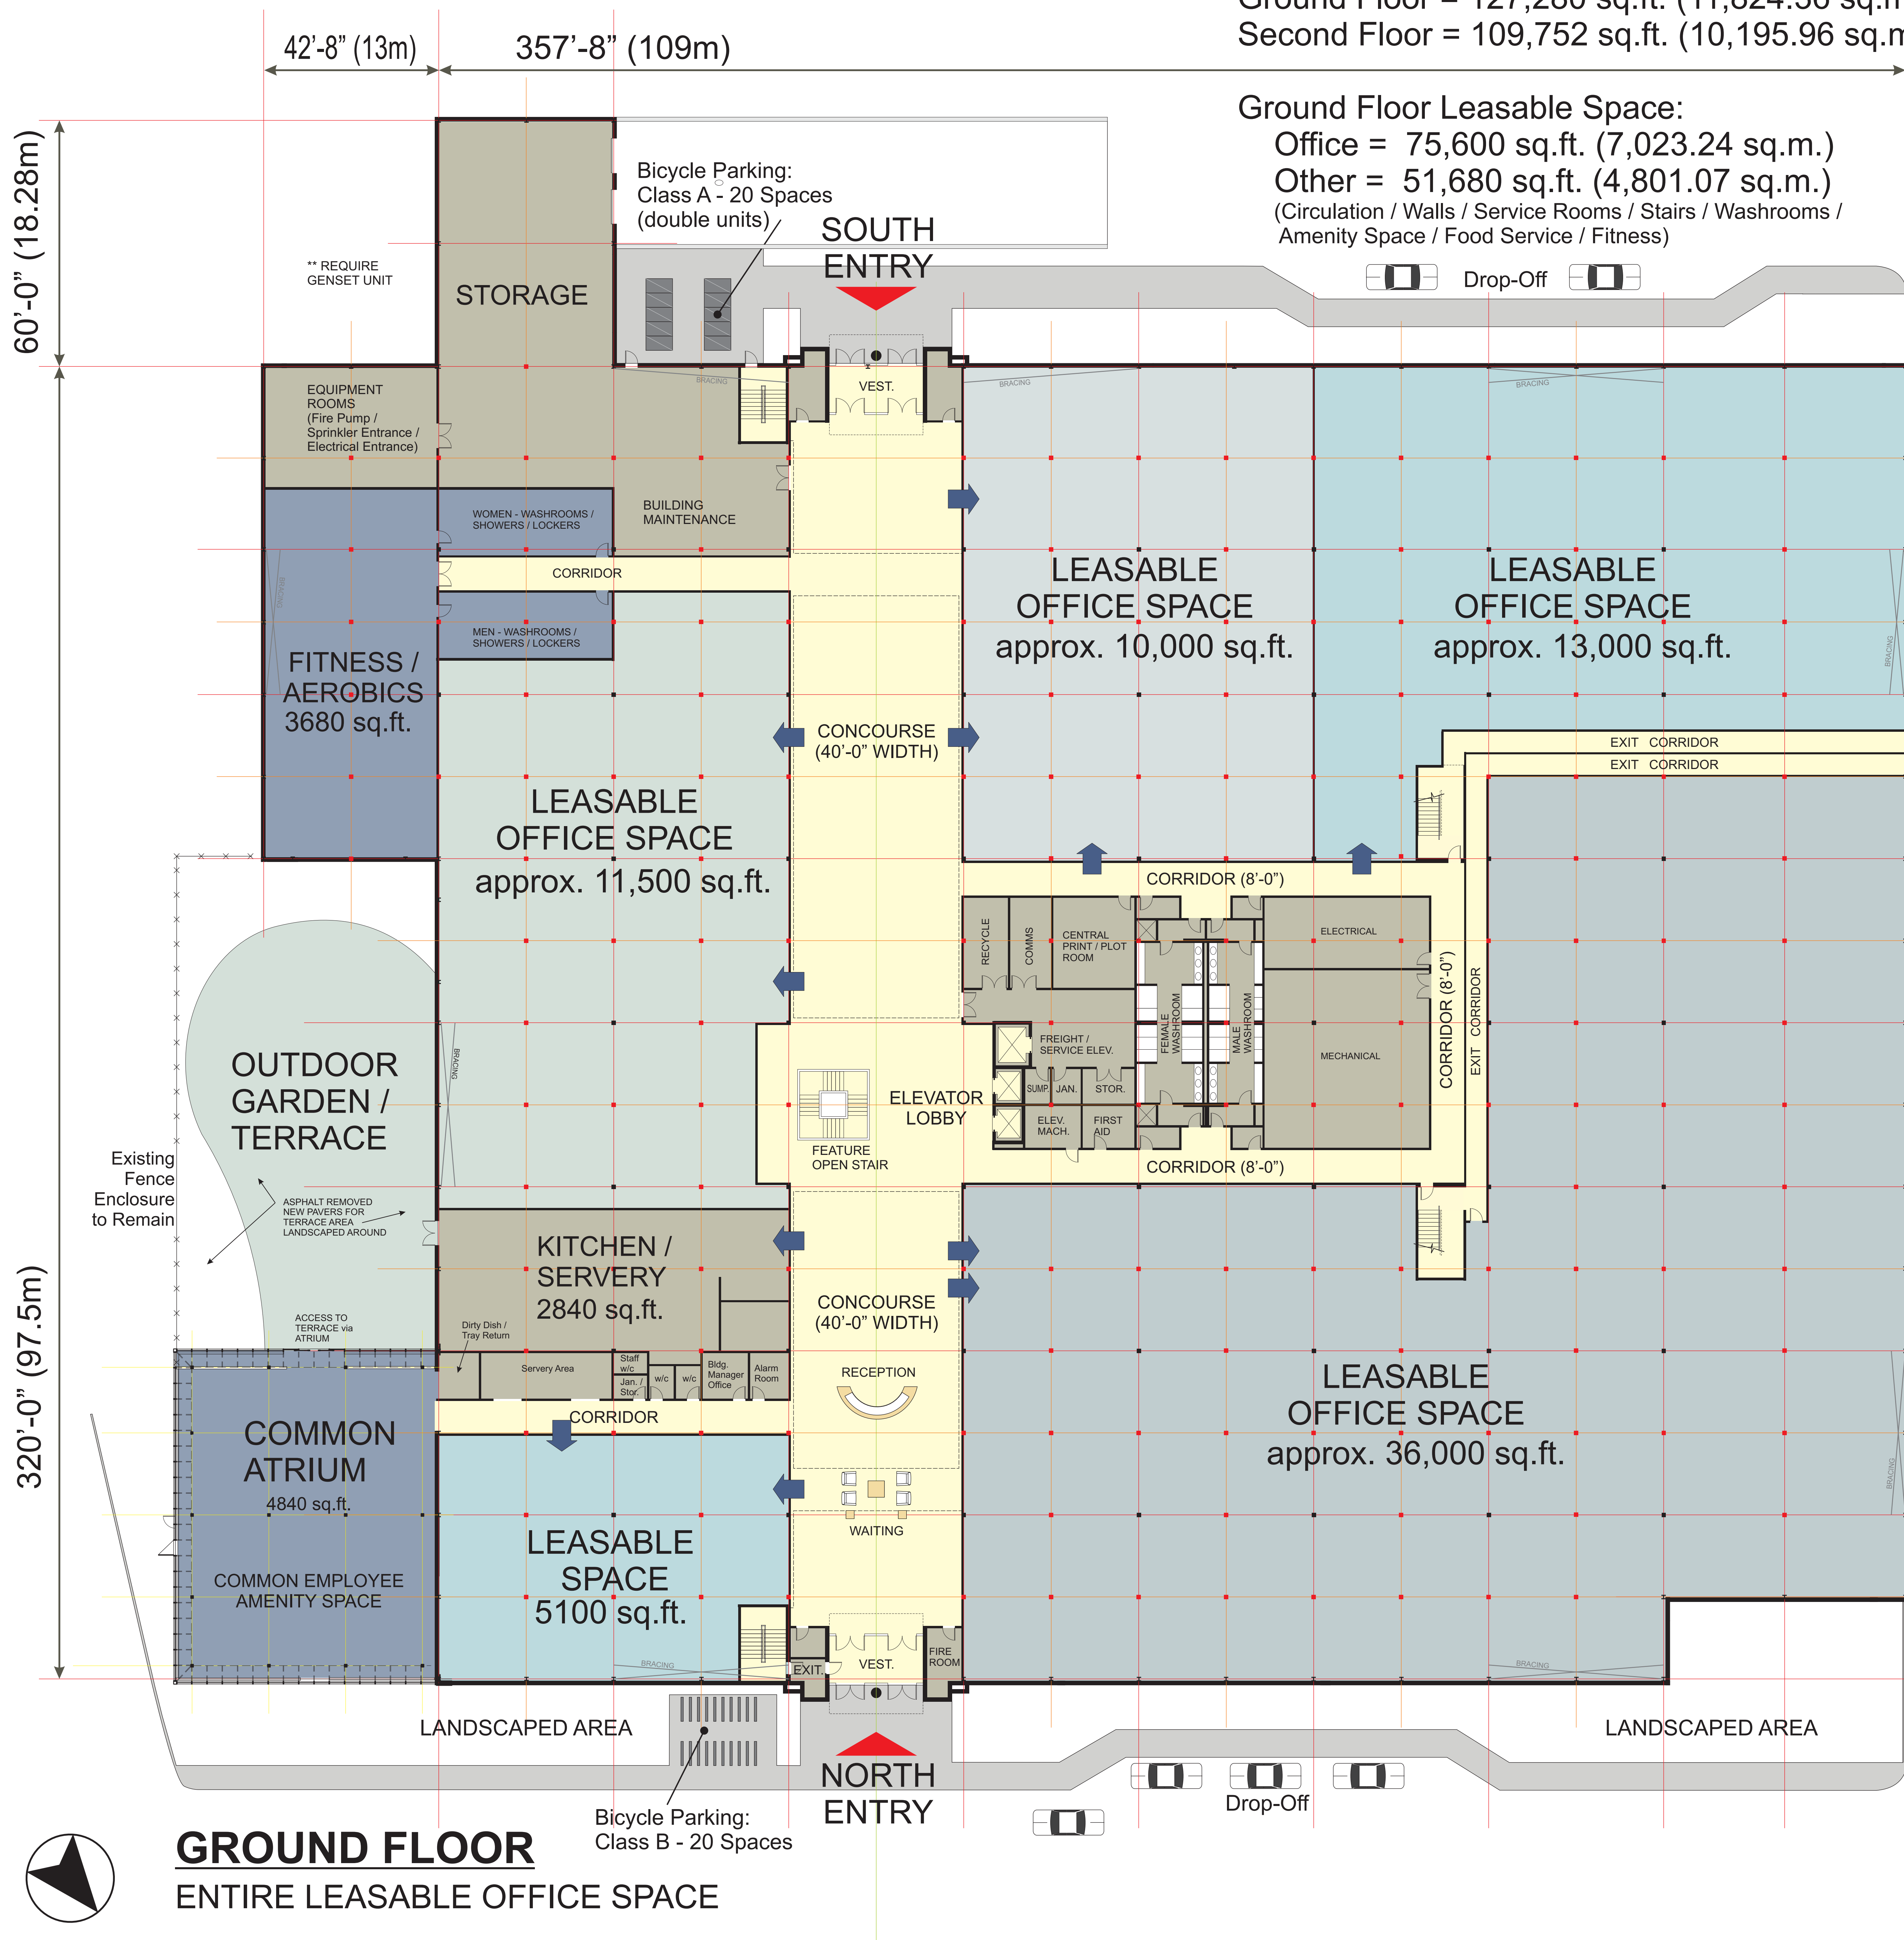

**GROUND FLOOR**  
ENTIRE LEASABLE OFFICE SPACE

**OPTION 2**

**MIC-MAC OFFICE BUILDING - DARTMOUTH, NOVA SCOTIA**

FLOOR PLAN

SCALE 1/16" = 1'-0"

SEPTEMBER 21, 2017 PROJECT NO. A1701



Gross Building Area: 237,032 sq.ft. (22,020.27 sq.m.)

Ground Floor = 127,280 sq.ft. (11,824.36 sq.m.)



Second Floor = 109,752 sq.ft. (10,195.96 sq.m.)

Second Floor Leasable Space:

Office = 89,600 sq.ft. (8,323.84 sq.m.)

Other = 20,152 sq.ft. (1,872.12 sq.m.)

(Circulation / Walls / Service Rooms / Stairs / Washrooms /  
Amenity Space / Food Service / Fitness)

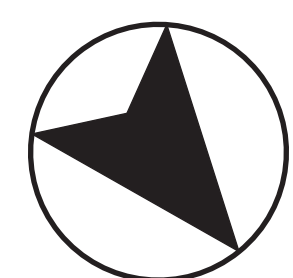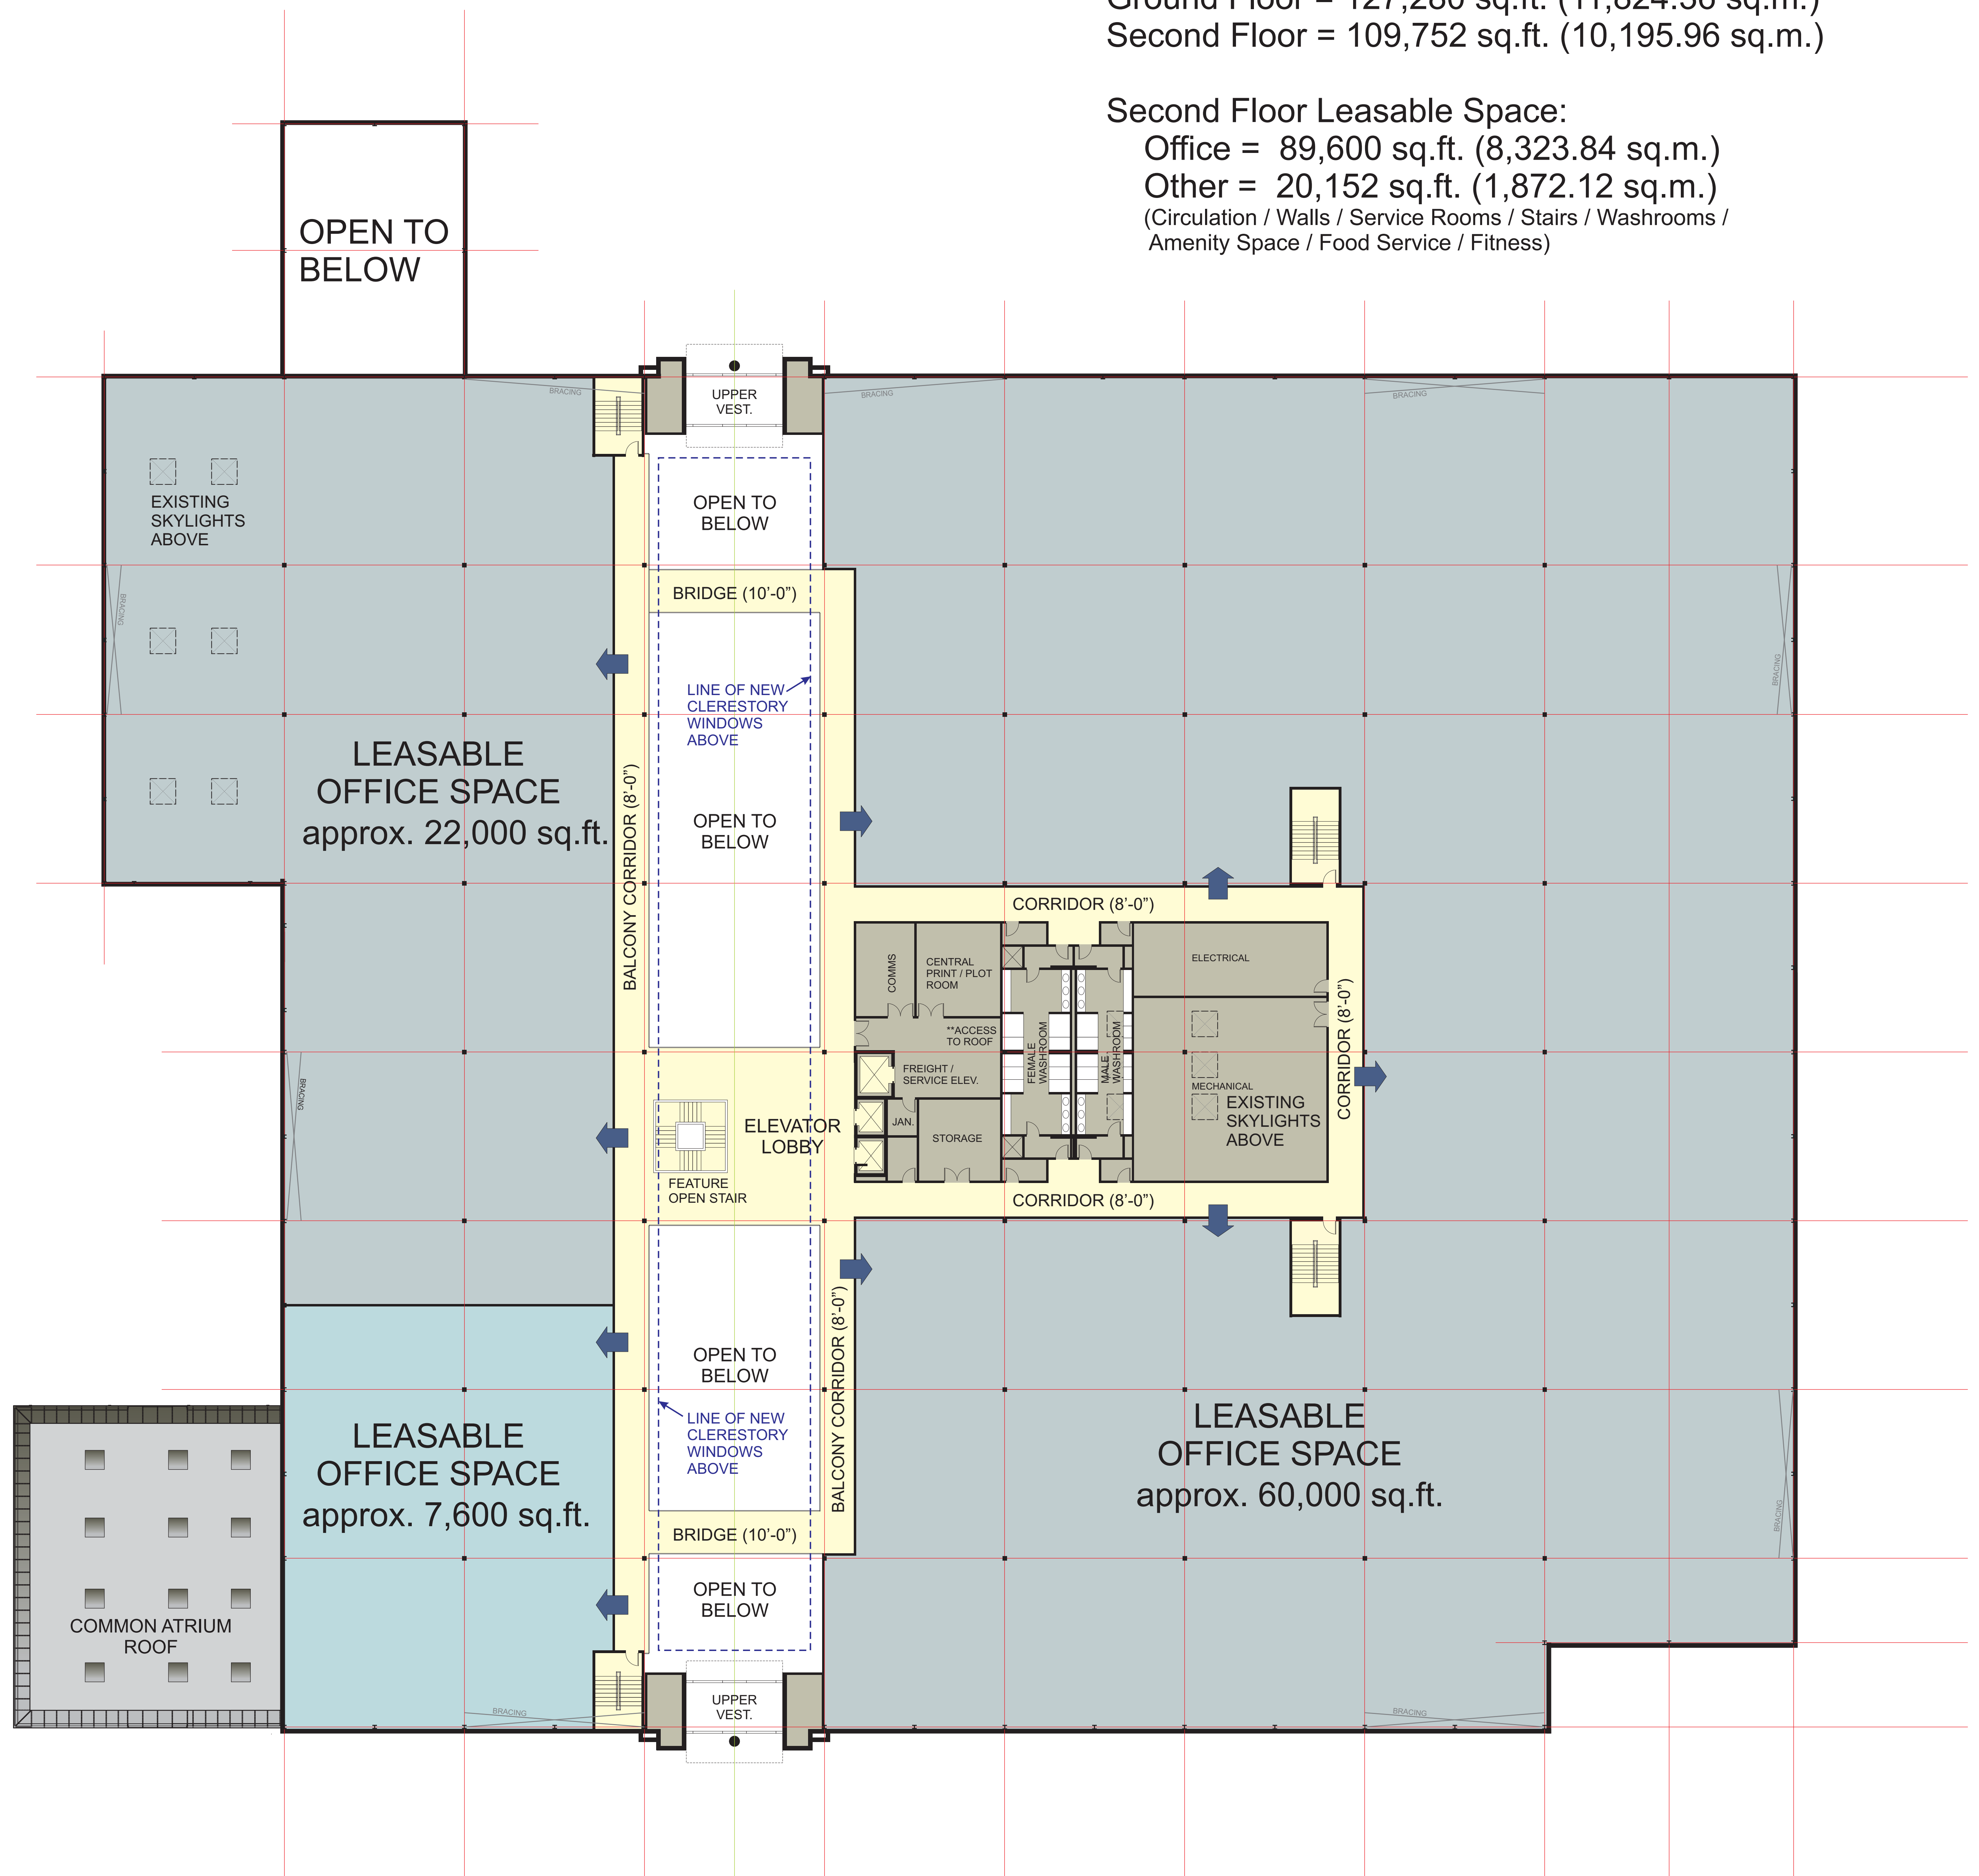

## SECOND FLOOR

ENTIRE LEASABLE OFFICE SPACE

### OPTION 2

MIC-MAC OFFICE BUILDING - DARTMOUTH, NOVA SCOTIA

FLOOR PLAN

SCALE 1/16" = 1'-0"

SEPTEMBER 21, 2017 PROJECT NO. A1701

