



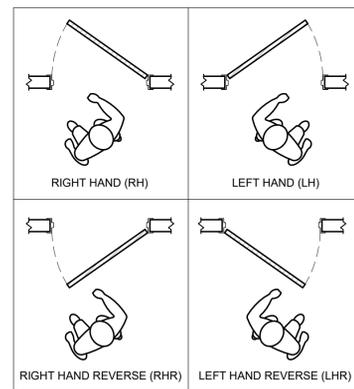


General Notes:
 All levels and dimensions are to be checked on site by the contractor prior to fabrication, and any discrepancies must be reported immediately to the Architect.
 All dimensions are to be read off this drawing and NOT scaled.
 All work to be executed in strict accordance with the by-laws and regulations of the local authorities and in accordance with Building Construction Standards.
 All work to conform to applicable standards as referenced within the master specifications or as indicated in the drawing.
 Where indicated / required, all drawings are to be read in conjunction with all other documents issued. This drawing is only to be used for obtaining Local Authority Consents and should not be used for any other purpose unless otherwise stated on drawing.


FLOOR TRANSITION LEGEND

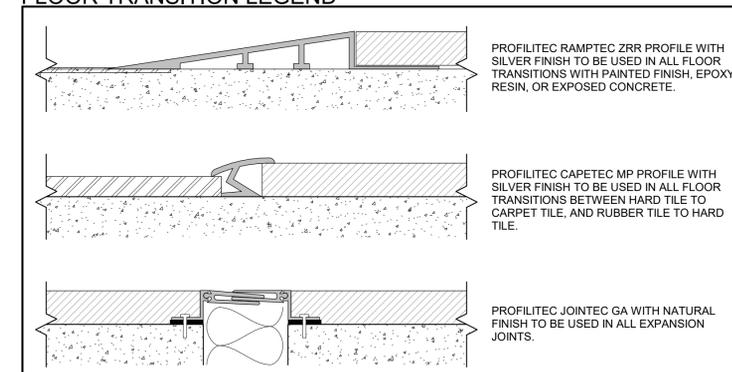


① DOOR SWING DIAGRAM
3/8" = 1'-0"

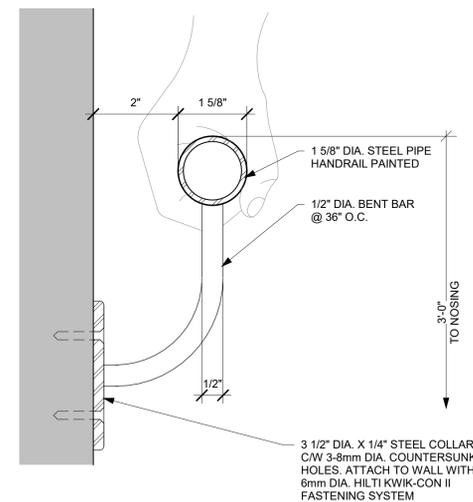

③ Stair Handrail Detail
6" = 1'-0"

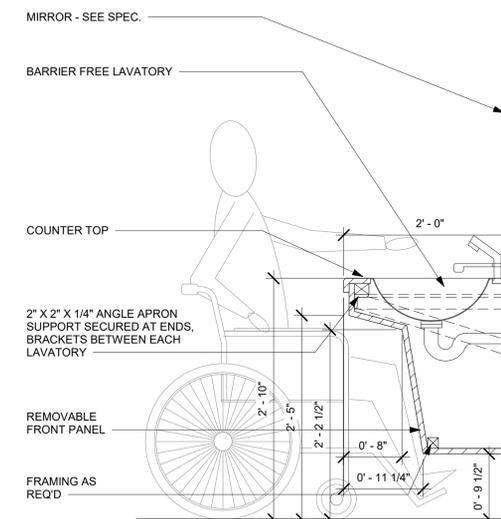

② Barrier Free Vanity Section
1" = 1'-0"

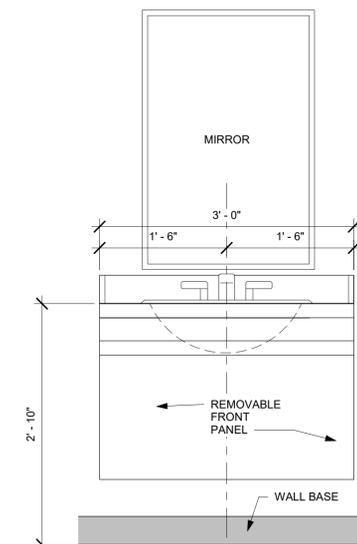

① Barrier Free Vanity Elevation
1" = 1'-0"

No.	Description	Date
3	ISSUED FOR DEVELOPMENT PERMIT	2023.07.05
2	FOR REVIEW	2023.05.18
1	FOR REVIEW	2023.05.03

NOT FOR CONSTRUCTION



GATEWAY MEAT MARKET
EXPANSION

667 MAIN ST, WETPHAL NS

LEGENDS

Project Number	23027
Date	2023.04.27
Drawn By	TC
Checked By	CD

A-000

Scale As indicated



General Notes:
 All levels and dimensions are to be checked on site by the contractor prior to fabrication, and any discrepancies must be reported immediately to the Architect.
 All dimensions are to be read off this drawing and NOT scaled.
 All work to be executed in strict accordance with the by-laws and regulations of the local authorities and in accordance with Building Construction Standards.
 All work to conform to applicable standards as referenced within the master specifications or as indicated in the drawing.
 Where indicated / required, all drawings are to be read in conjunction with all other documents issued. This drawing is only to be used for obtaining Local Authority Consents and should not be used for any other purpose unless otherwise stated on drawing.

No.	Description	Date
3	ISSUED FOR DEVELOPMENT PERMIT	2023.07.05
2	FOR REVIEW	2023.05.18
1	FOR REVIEW	2023.05.03


NOT FOR CONSTRUCTION




GATEWAY MEAT MARKET EXPANSION	
667 MAIN ST, WETPHAL NS	
FLOOR PLAN-PHASE 1	
Project Number	23027
Date	2023.04.27
Drawn By	TC
Checked By	CD

A-101

Scale 3/32" = 1'-0"

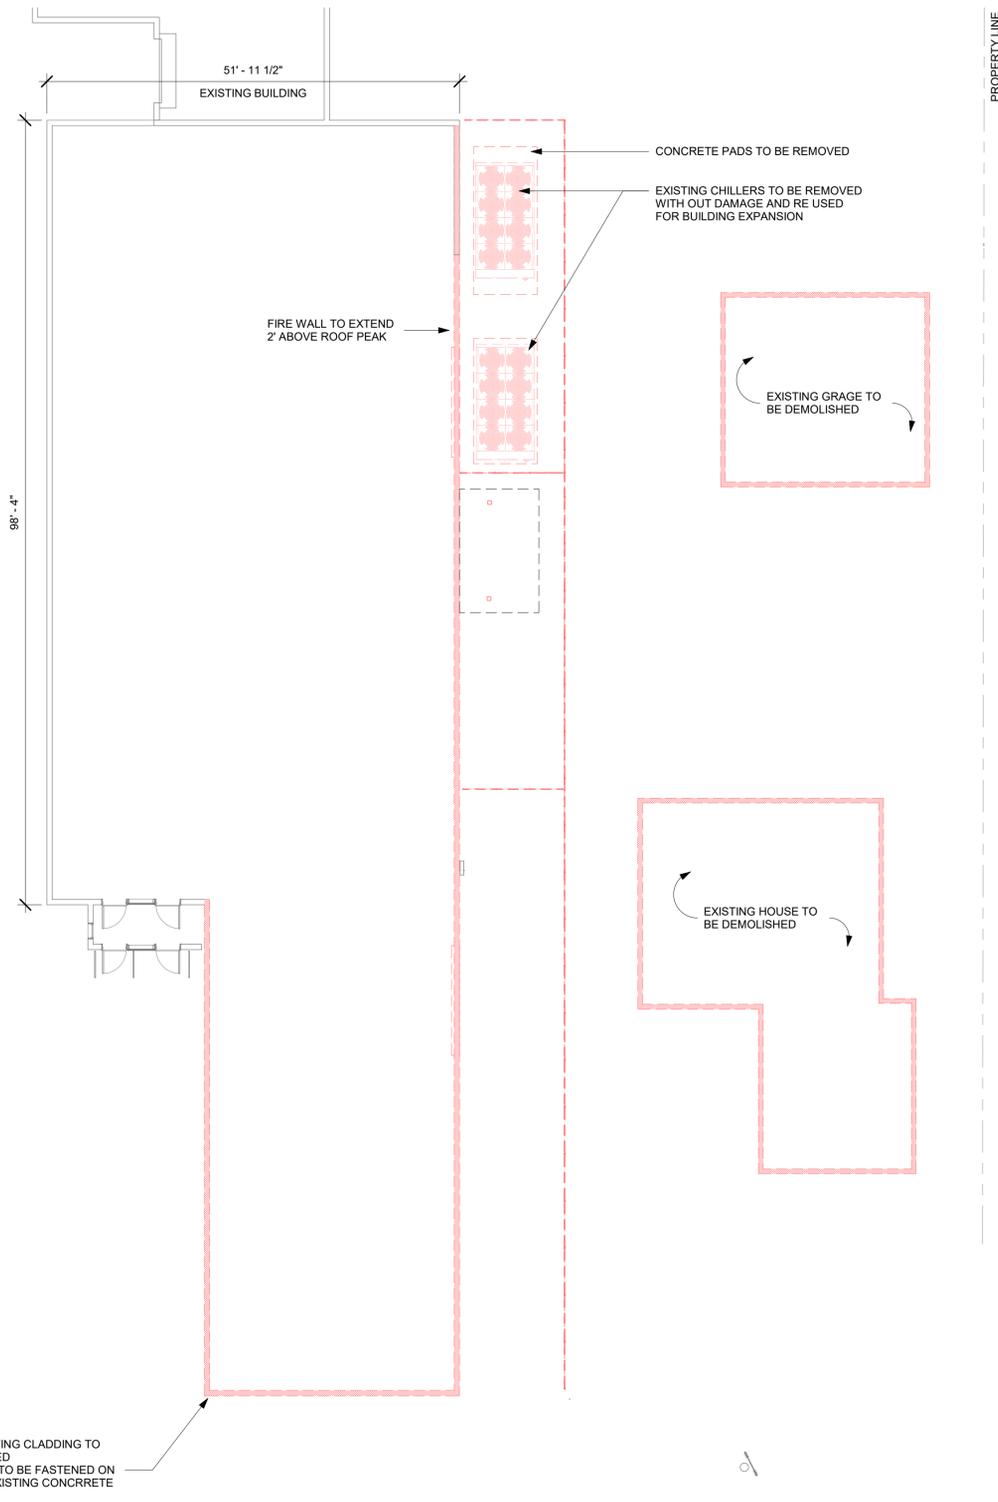


① LEVEL 1 - PHASE 1 DEMOLITION
 3/32" = 1'-0"

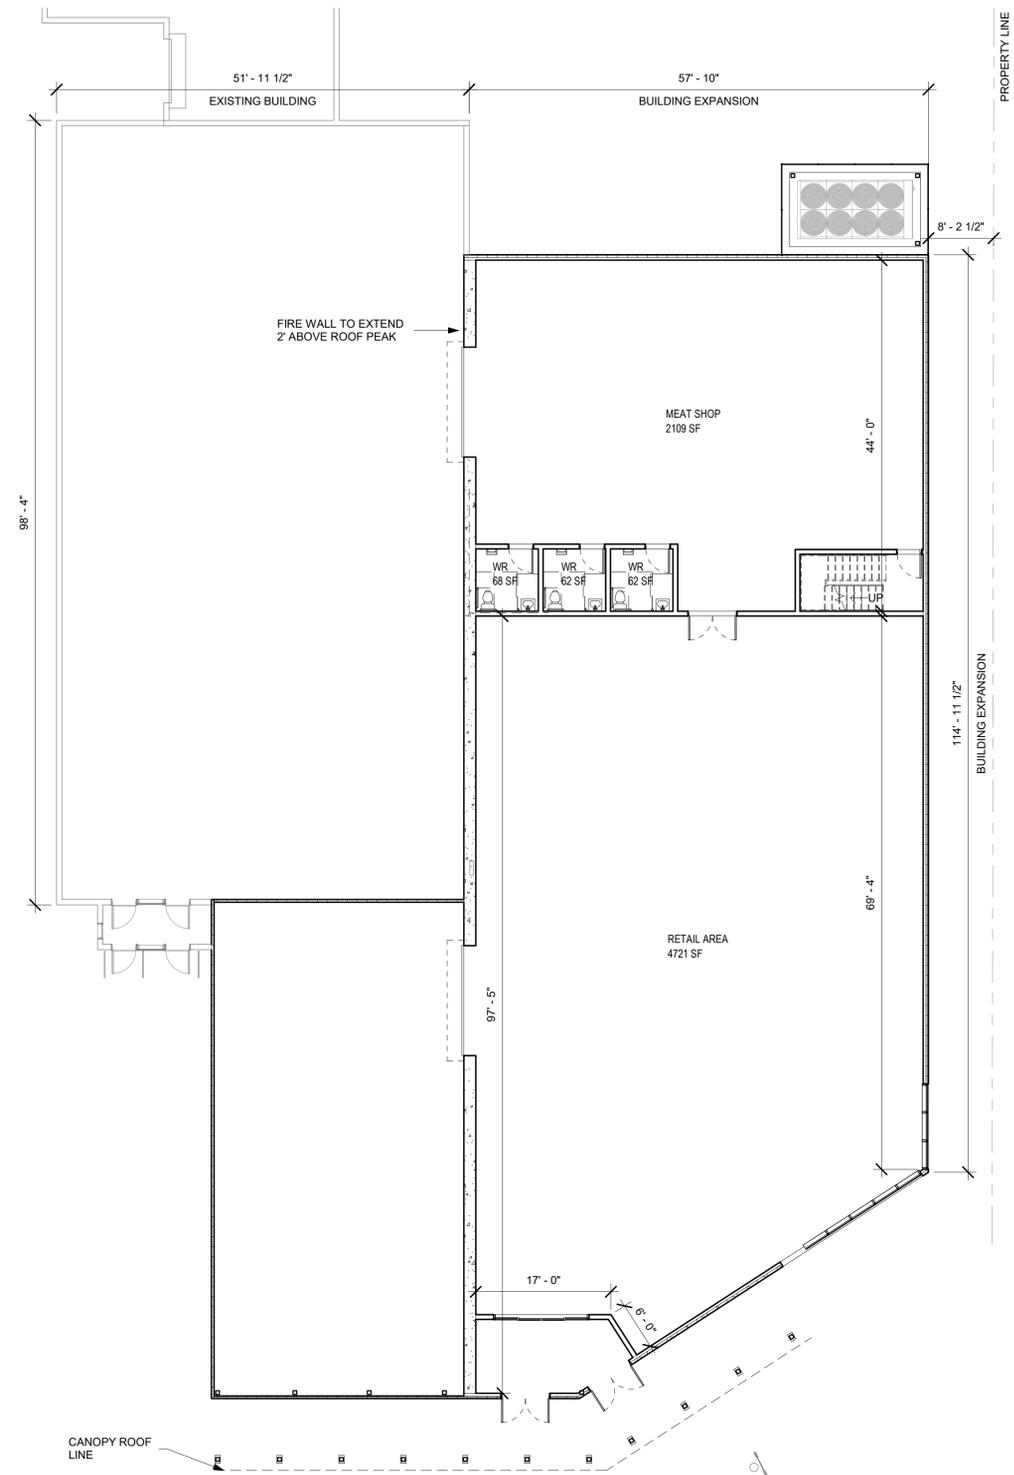


③ LEVEL 1 - PHASE 1
 3/32" = 1'-0"



General Notes:
 All levels and dimensions are to be checked on site by the contractor prior to fabrication, and any discrepancies must be reported immediately to the Architect.
 All dimensions are to be read off this drawing and NOT scaled.
 All work to be executed in strict accordance with the by-laws and regulations of the local authorities and in accordance with Building Construction Standards.
 All work to conform to applicable standards as referenced within the master specifications or as indicated in the drawing.
 Where indicated / required, all drawings are to be read in conjunction with all other documents issued. This drawing is only to be used for obtaining Local Authority Consents and should not be used for any other purpose unless otherwise stated on drawing.

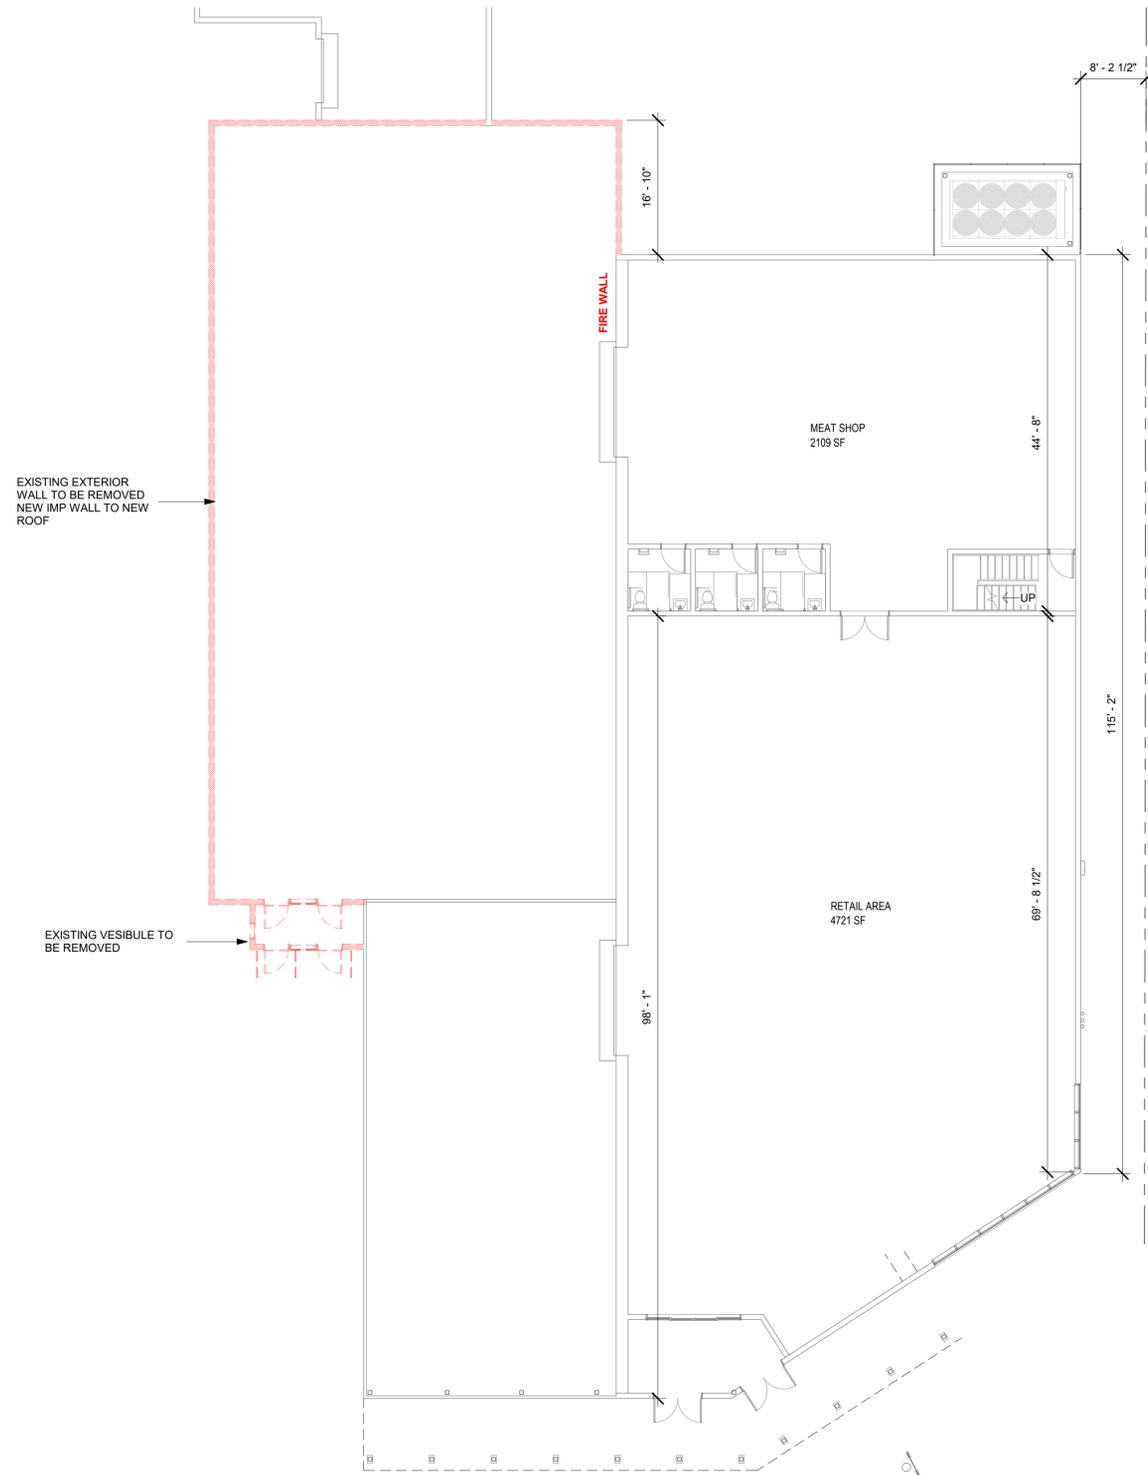

① LEVEL 1 - PHASE 2 DEMOLITION
 3/32" = 1'-0"

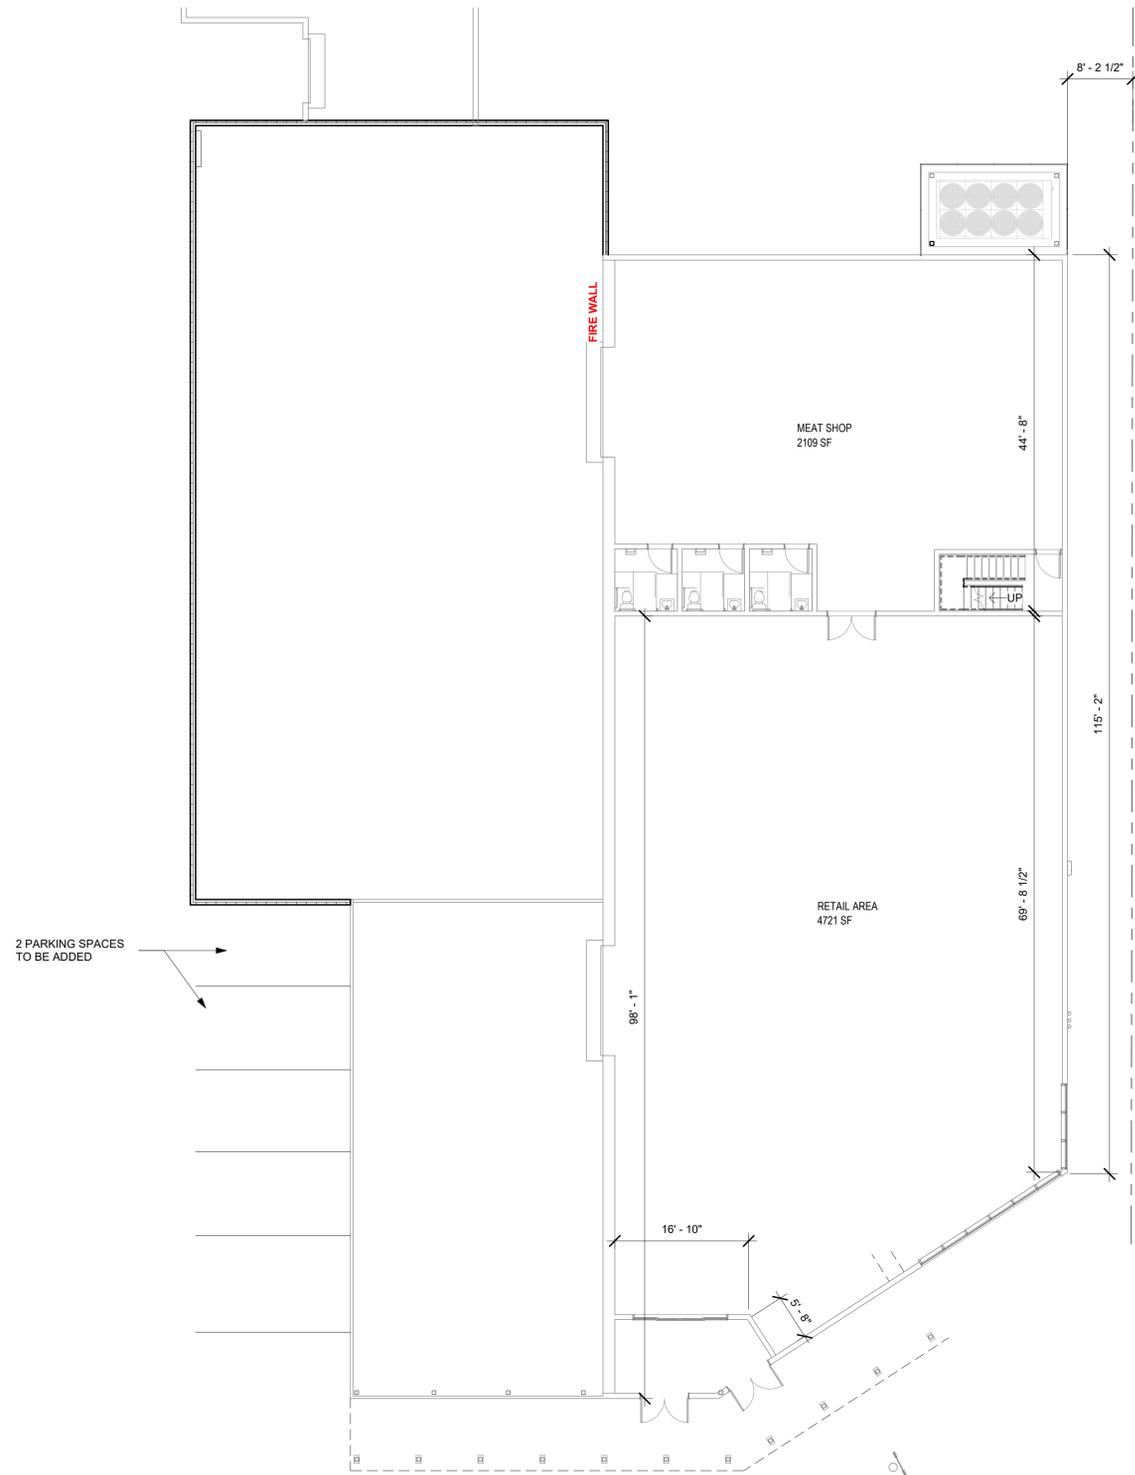

② LEVEL 1 - PHASE 2
 3/32" = 1'-0"

No.	Description	Date
3	ISSUED FOR DEVELOPMENT PERMIT	2023.07.05
2	FOR REVIEW	2023.05.18
1	FOR REVIEW	2023.05.03

NOT FOR CONSTRUCTION




GATEWAY MEAT MARKET EXPANSION	
667 MAIN ST, WETPHAL NS	
FLOOR PLAN-PHASE 2	
Project Number	23027
Date	2023.04.27
Drawn By	TC
Checked By	CD

A-102


Scale 3/32" = 1'-0"




General Notes:
 All levels and dimensions are to be checked on site by the contractor prior to fabrication, and any discrepancies must be reported immediately to the Architect.
 All dimensions are to be read off this drawing and NOT scaled.
 All work to be executed in strict accordance with the by-laws and regulations of the local authorities and in accordance with Building Construction Standards.
 All work to conform to applicable standards as referenced within the master specifications or as indicated in the drawing.
 Where indicated / required, all drawings are to be read in conjunction with all other documents issued. This drawing is only to be used for obtaining Local Authority Consents and should not be used for any other purpose unless otherwise stated on drawing.

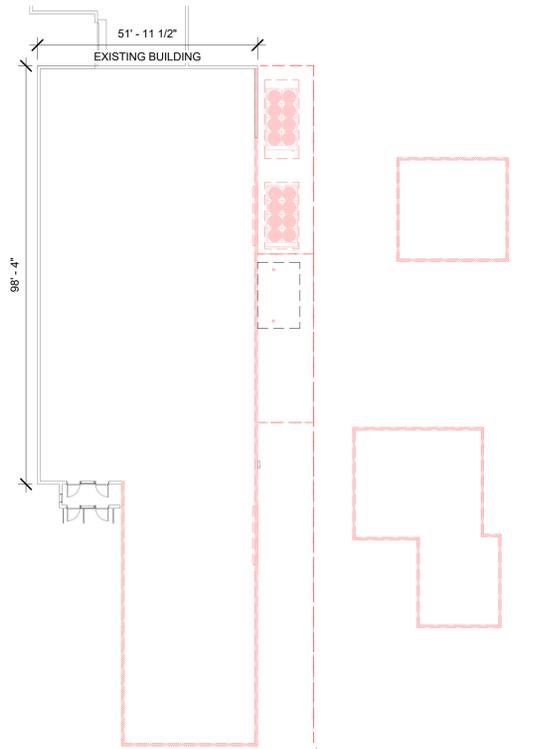


② LEVEL 1 - PHASE 1 DEMOLITION (102)
 1" = 20'-0"

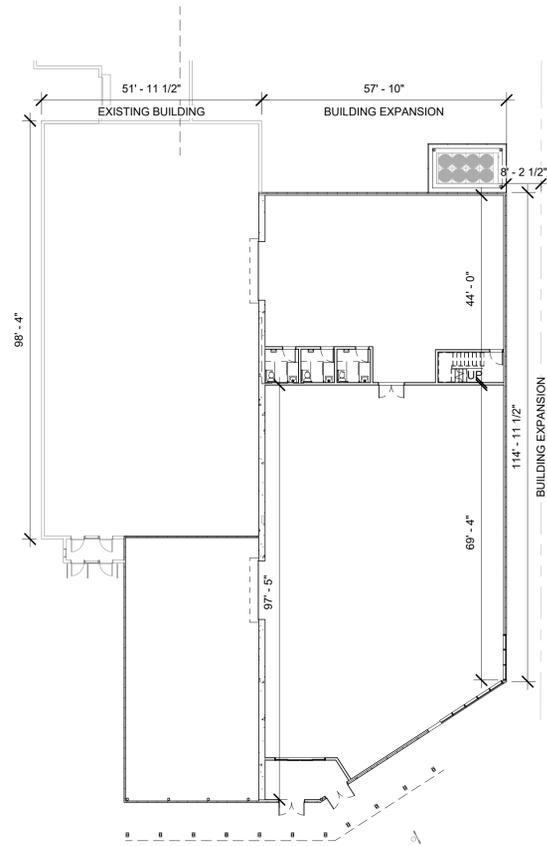

① LEVEL 1 - PHASE 1 (102)
 1" = 20'-0"

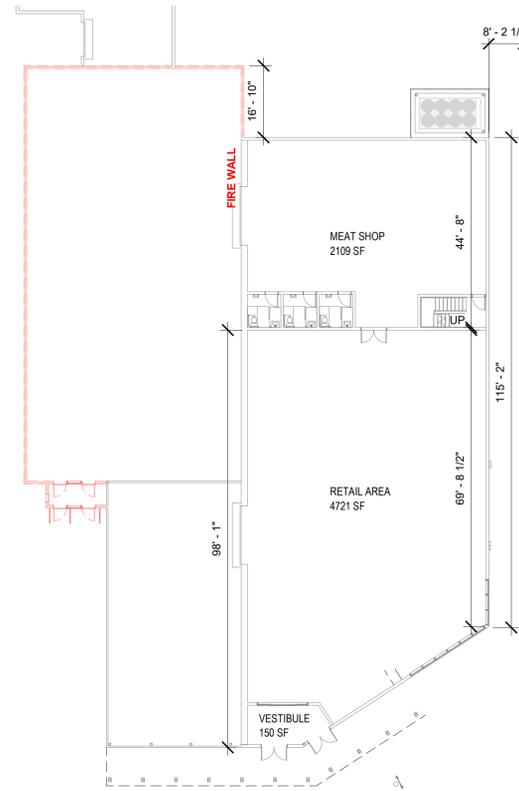

④ LEVEL 1 - PHASE 2 DEMOLITION (102)
 1" = 20'-0"

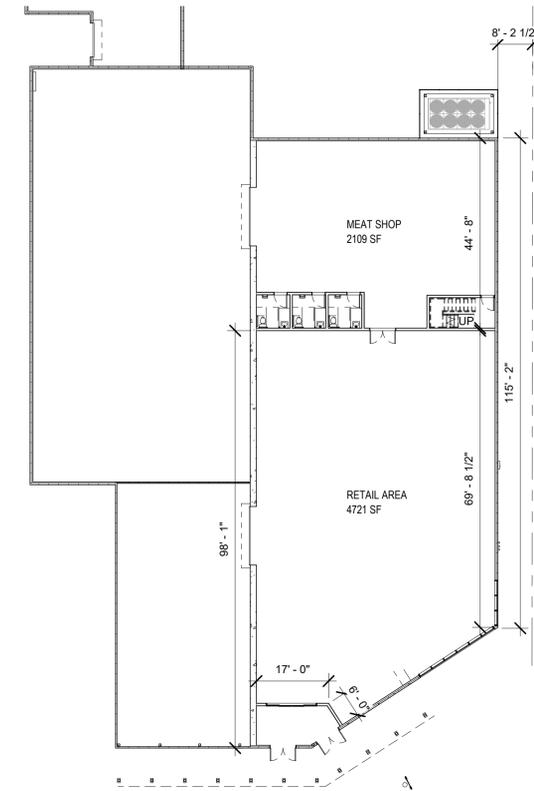

③ LEVEL 1 - PHASE 2 (SHEET 102)
 1" = 20'-0"

No.	Description	Date
3	ISSUED FOR DEVELOPMENT PERMIT	2023.07.05
2	FOR REVIEW	2023.05.18
1	FOR REVIEW	2023.05.03

NOT FOR CONSTRUCTION



GATEWAY MEAT MARKET EXPANSION	
667 MAIN ST, WETPHAL NS	
OVER VIEW / PHASE 1-PHASE 2	
Project Number	23027
Date	2023.04.27
Drawn By	TC
Checked By	CD

A-103


Scale 1" = 20'-0"




General Notes:
 All levels and dimensions are to be checked on site by the contractor prior to fabrication, and any discrepancies must be reported immediately to the Architect.
 All dimensions are to be read off this drawing and NOT scaled.
 All work to be executed in strict accordance with the by-laws and regulations of the local authorities and in accordance with Building Construction Standards.
 All work to conform to applicable standards as referenced within the master specifications or as indicated in the drawing.
 Where indicated / required, all drawings are to be read in conjunction with all other documents issued. This drawing is only to be used for obtaining Local Authority Consents and should not be used for any other purpose unless otherwise stated on drawing.




② NORTH - PHASE 1
 1" = 10'-0"

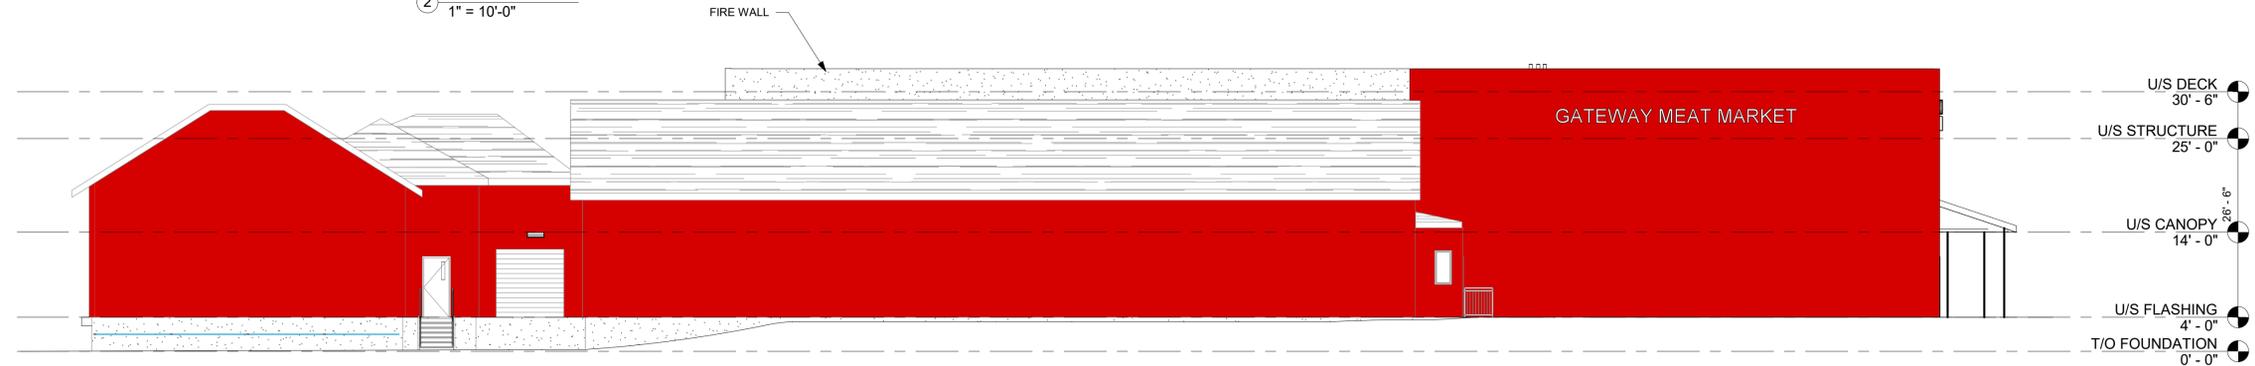

① WEST - PHASE 1
 1" = 10'-0"

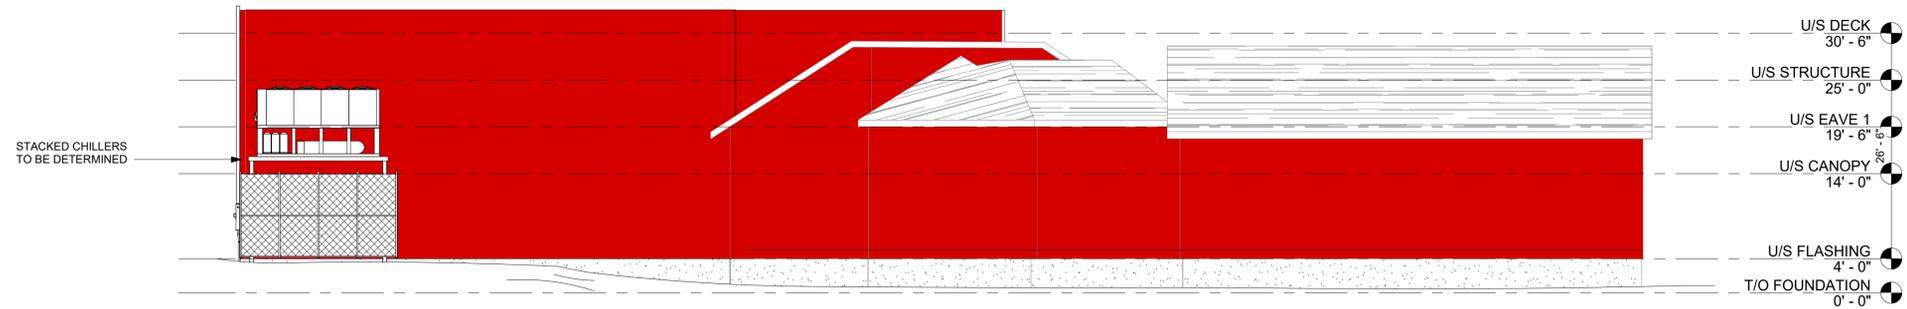

③ SOUTH - PHASE 1
 1" = 10'-0"

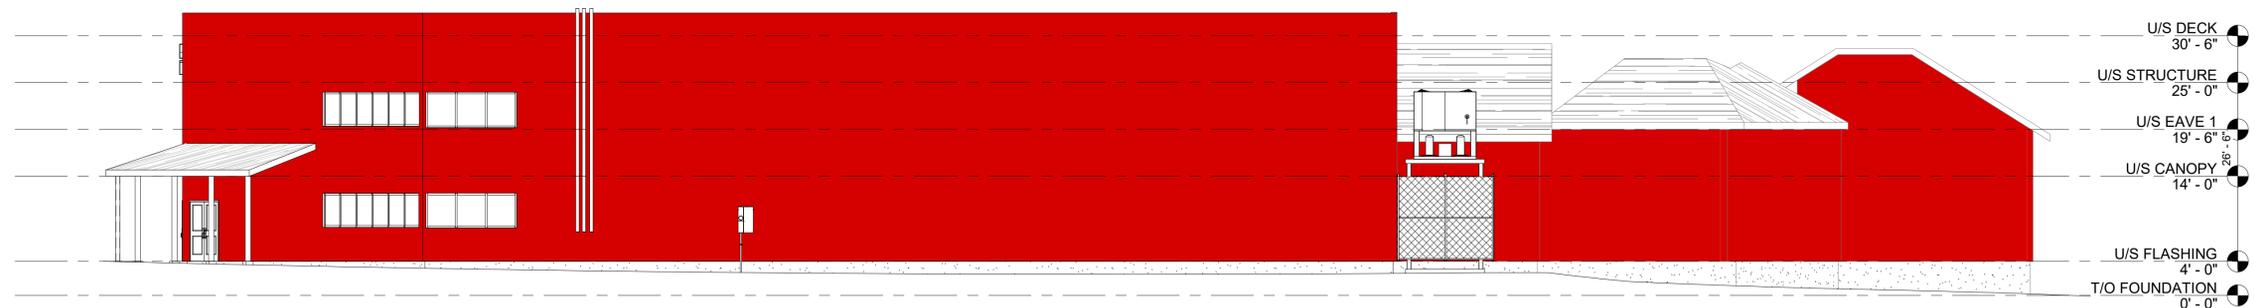

④ EAST - PHASE 1
 1" = 10'-0"

No.	Description	Date
3	ISSUED FOR DEVELOPMENT PERMIT	2023.07.05
2	FOR REVIEW	2023.05.18
1	FOR REVIEW	2023.05.03

NOT FOR CONSTRUCTION




GATEWAY MEAT MARKET EXPANSION	
667 MAIN ST, WETPHAL NS ELEVATIONS-PHASE 1	
Project Number	23027
Date	2023.04.27
Drawn By	TC
Checked By	CD

A-201

Scale 1" = 10'-0"




General Notes:
 All levels and dimensions are to be checked on site by the contractor prior to fabrication, and any discrepancies must be reported immediately to the Architect.
 All dimensions are to be read off this drawing and NOT scaled.
 All work to be executed in strict accordance with the by-laws and regulations of the local authorities and in accordance with Building Construction Standards.
 All work to conform to applicable standards as referenced within the master specifications or as indicated in the drawing.
 Where indicated / required, all drawings are to be read in conjunction with all other documents issued. This drawing is only to be used for obtaining Local Authority Consents and should not be used for any other purpose unless otherwise stated on drawing.

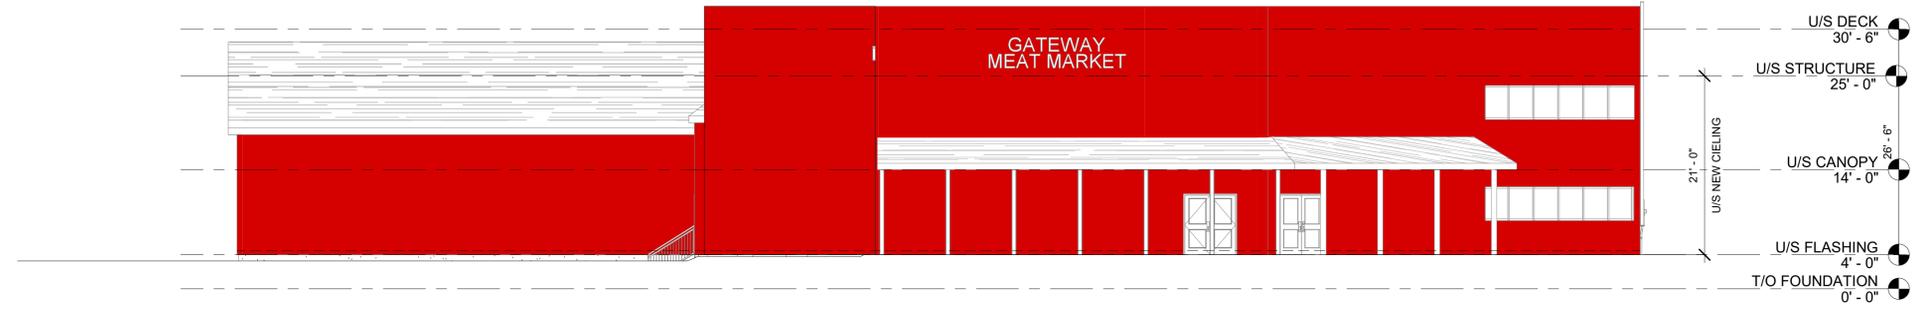


① NORTH - PHASE 2
 1" = 10'-0"



② WEST - PHASE 2
 1" = 10'-0"

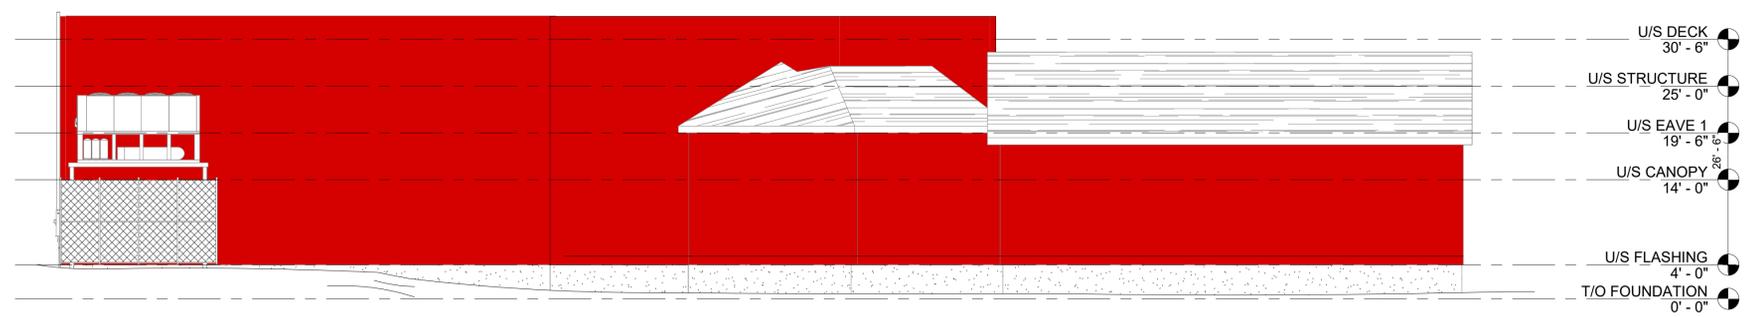

③ SOUTH - PHASE 2
 1" = 10'-0"

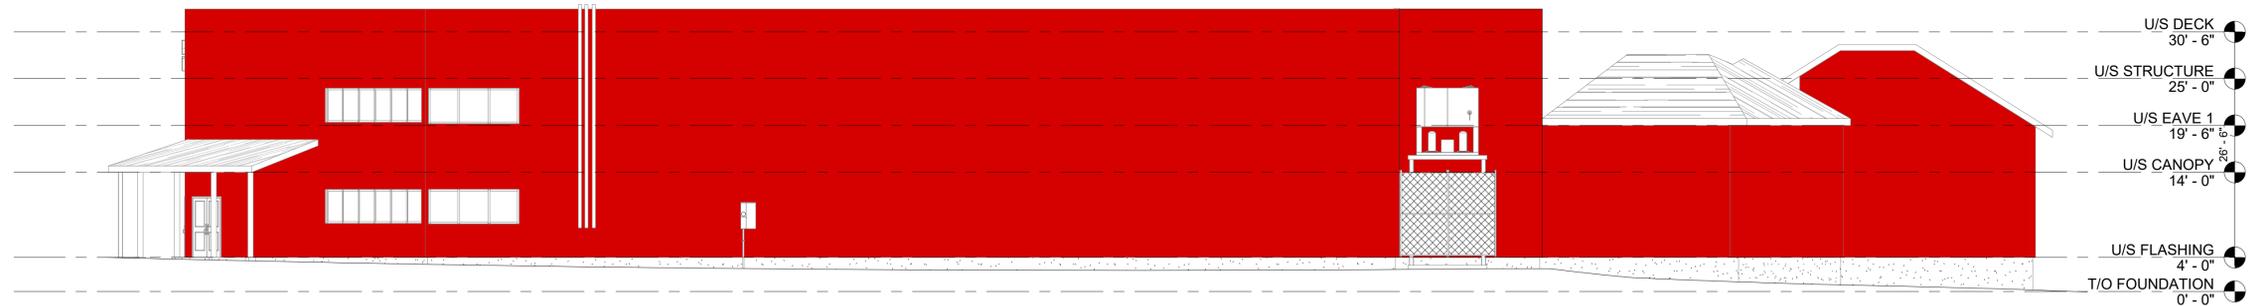

④ EAST - PHASE 2
 1" = 10'-0"

No.	Description	Date
3	ISSUED FOR DEVELOPMENT PERMIT	2023.07.05
2	FOR REVIEW	2023.05.18
1	FOR REVIEW	2023.05.03

NOT FOR CONSTRUCTION



GATEWAY MEAT MARKET
 EXPANSION

667 MAIN ST, WETPHAL NS
 ELEVATIONS-PHASE 2

Project Number 23027
 Date 2023.04.27
 Drawn By TC
 Checked By CD

A-202

Scale 1" = 10'-0"



General Notes:
 All levels and dimensions are to be checked on site by the contractor prior to fabrication, and any discrepancies must be reported immediately to the Architect.
 All dimensions are to be read off this drawing and NOT scaled.
 All work to be executed in strict accordance with the by-laws and regulations of the local authorities and in accordance with Building Construction Standards.
 All work to conform to applicable standards as referenced within the master specifications or as indicated in the drawing.
 Where indicated / required, all drawings are to be read in conjunction with all other documents issued.
 This drawing is only to be used for obtaining Local Authority Consents and should not be used for any other purpose unless otherwise stated on drawing.

No.	Description	Date
3	ISSUED FOR DEVELOPMENT PERMIT	2023.07.05
2	FOR REVIEW	2023.05.18
1	FOR REVIEW	2023.05.03


NOT FOR CONSTRUCTION

hA harveyARCHITECTURE
 7071 Bayers Rd, Suite 3004
 Halifax, NS B3L 2C2
 Phone: (902) 444-0555
 Fax: (902) 444-7522


GATEWAY MEAT MARKET
 EXPANSION
 667 MAIN ST, WETPHAL NS
 BUILDING SECTIONS
 Project Number 23027
 Date 2023.04.27
 Drawn By TC
 Checked By CD

A-301


Scale 1/8" = 1'-0"

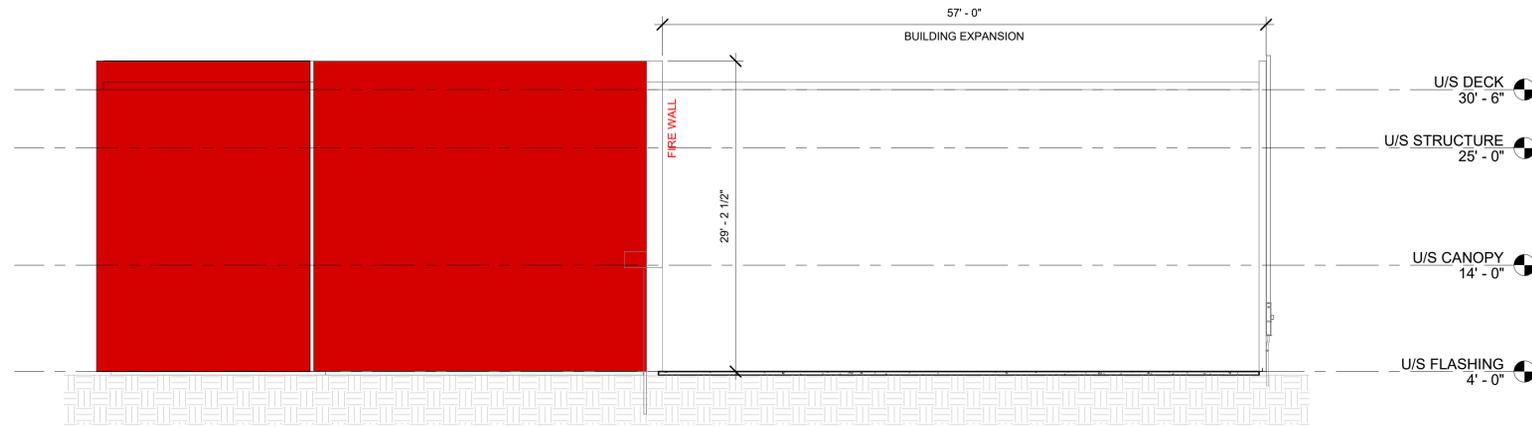


1 BUILDING SECTION 01
 1/8" = 1'-0"

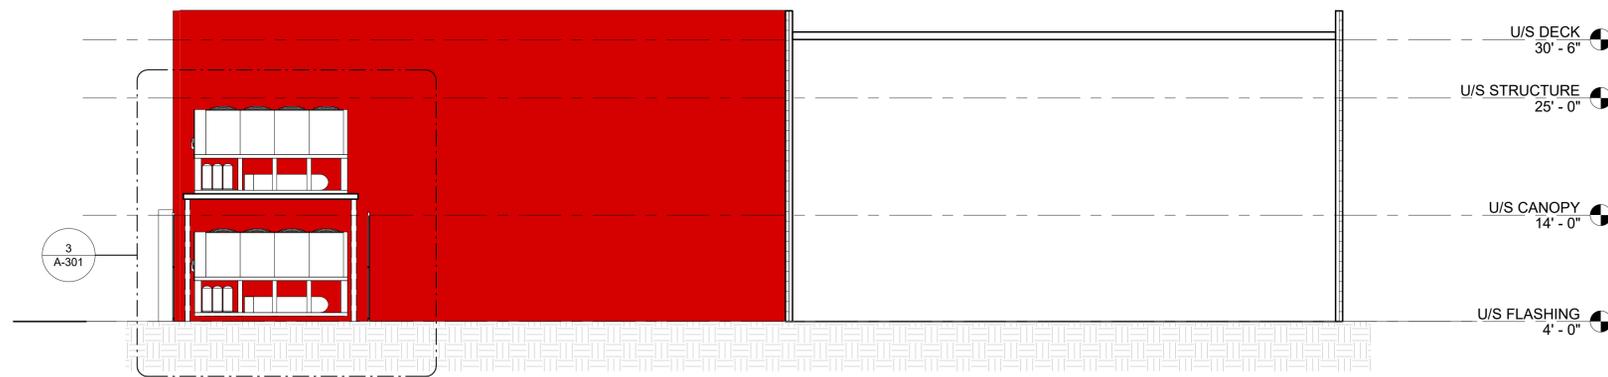

4 BUILDING SECTION 02
 1/8" = 1'-0"

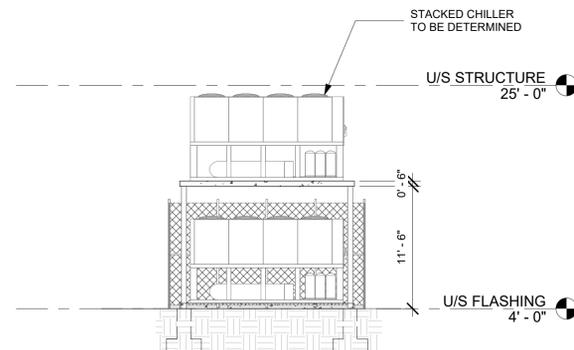


3 STACKED CHILLER - SECTION
 1/8" = 1'-0"

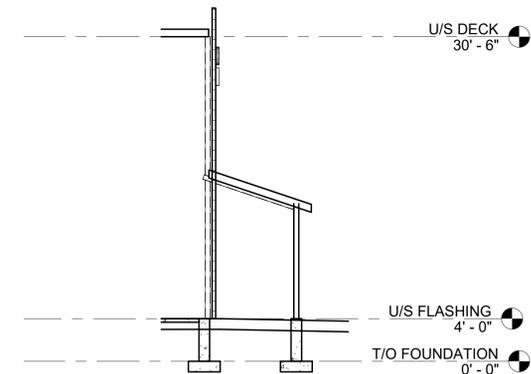

2 ENTRY VESTIBULE - SECTION
 1/8" = 1'-0"



General Notes:
 All levels and dimensions are to be checked on site by the contractor prior to fabrication, and any discrepancies must be reported immediately to the Architect.
 All dimensions are to be read of this drawing and NOT scaled.
 All work to be executed in strict accordance with the by-laws and regulations of the local authorities and in accordance with Building Construction Standards.
 All work to conform to applicable standards as referenced within the master specifications or as indicated in the drawing.
 Where indicated / required, all drawings are to be read in conjunction with all other documents issued. This drawing is only to be used for obtaining Local Authority Consents and should not be used for any other purpose unless otherwise stated on drawing.

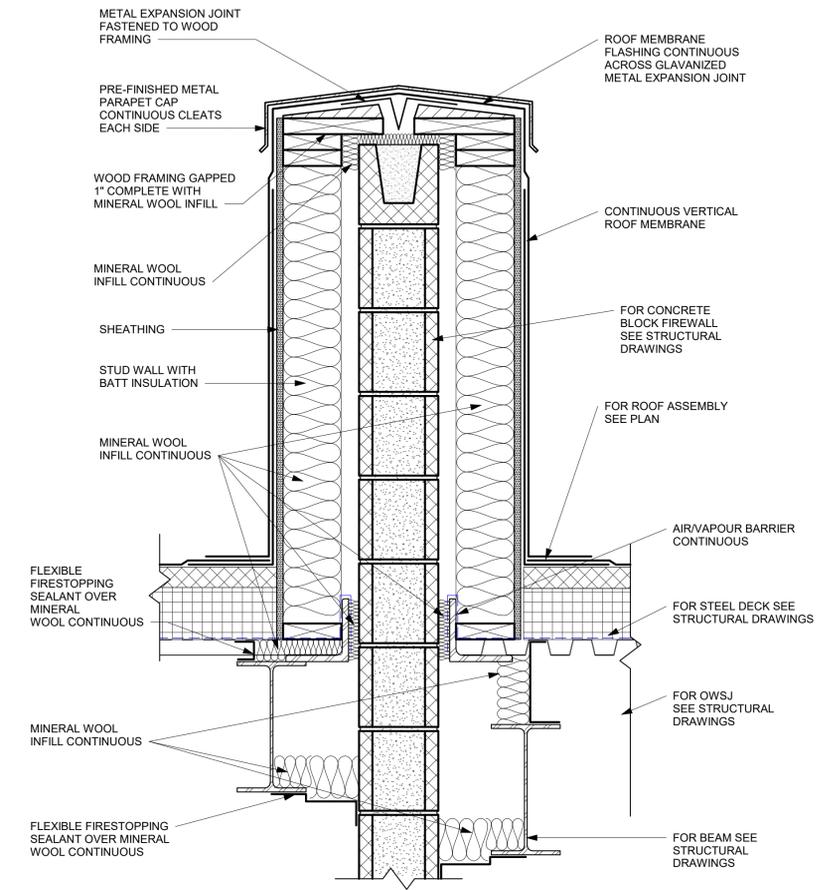

① FIRE WALL DETAIL
 1 1/2" = 1'-0"

No.	Description	Date
3	ISSUED FOR DEVELOPMENT PERMIT	2023.07.05
2	FOR REVIEW	2023.05.18
1	FOR REVIEW	2023.05.03

NOT FOR CONSTRUCTION



**GATEWAY MEAT MARKET
EXPANSION**

667 MAIN ST. WETPHAL NS
BUILDING DETAILS


Project Number	23027
Date	2023.04.27
Drawn By	TC
Checked By	CD

A-501


Scale 1 1/2" = 1'-0"



General Notes:
 All levels and dimensions are to be checked on site by the contractor prior to fabrication, and any discrepancies must be reported immediately to the Architect.
 All dimensions are to be read off this drawing and NOT scaled.
 All work to be executed in strict accordance with the by-laws and regulations of the local authorities and in accordance with Building Construction Standards.
 All work to conform to applicable standards as referenced within the master specifications or as indicated in the drawing.
 Where indicated / required, all drawings are to be read in conjunction with all other documents issued. This drawing is only to be used for obtaining Local Authority Consents and should not be used for any other purpose unless otherwise stated on drawing.

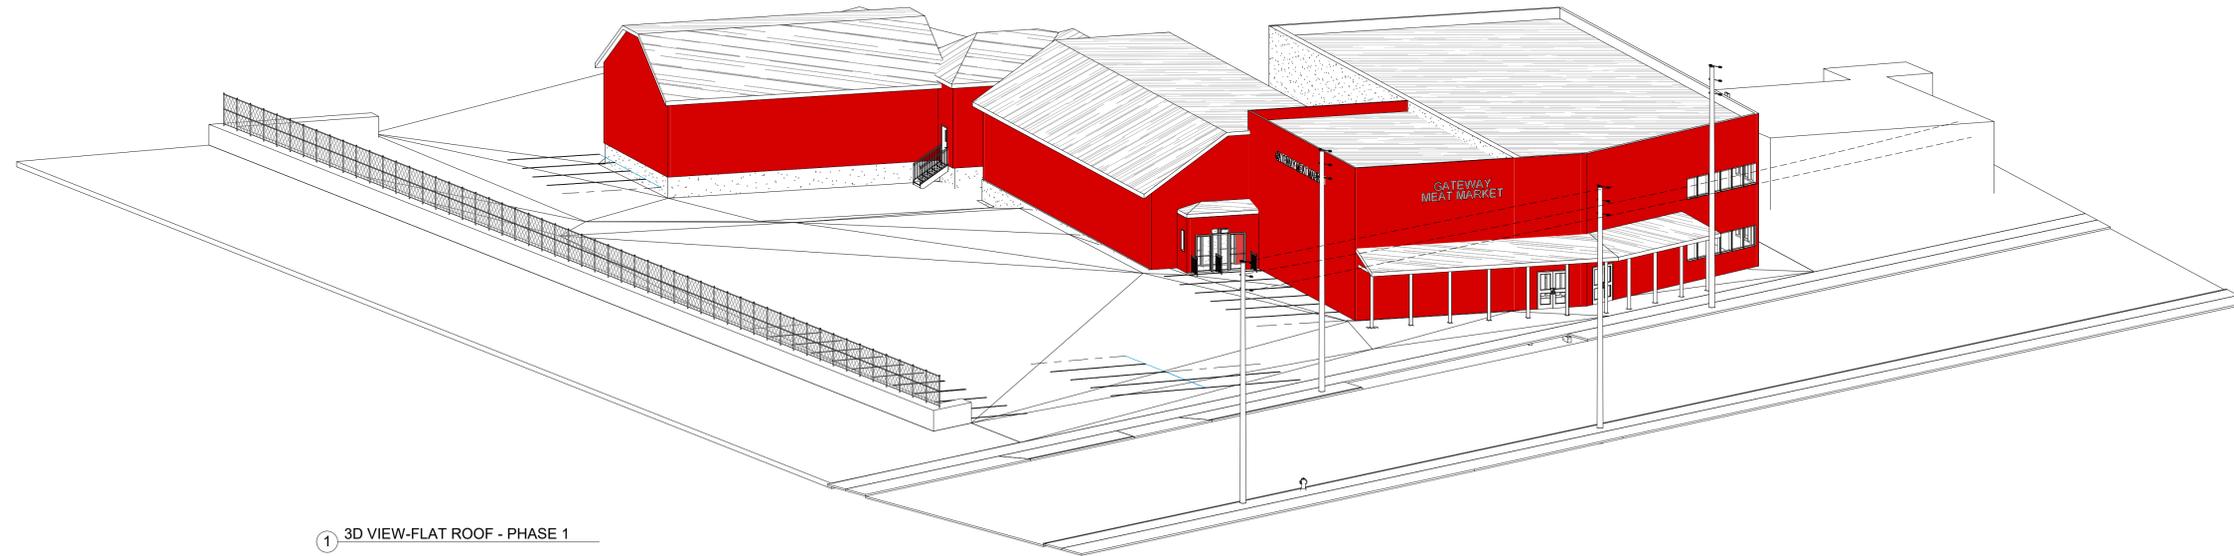

① 3D VIEW-FLAT ROOF - PHASE 1

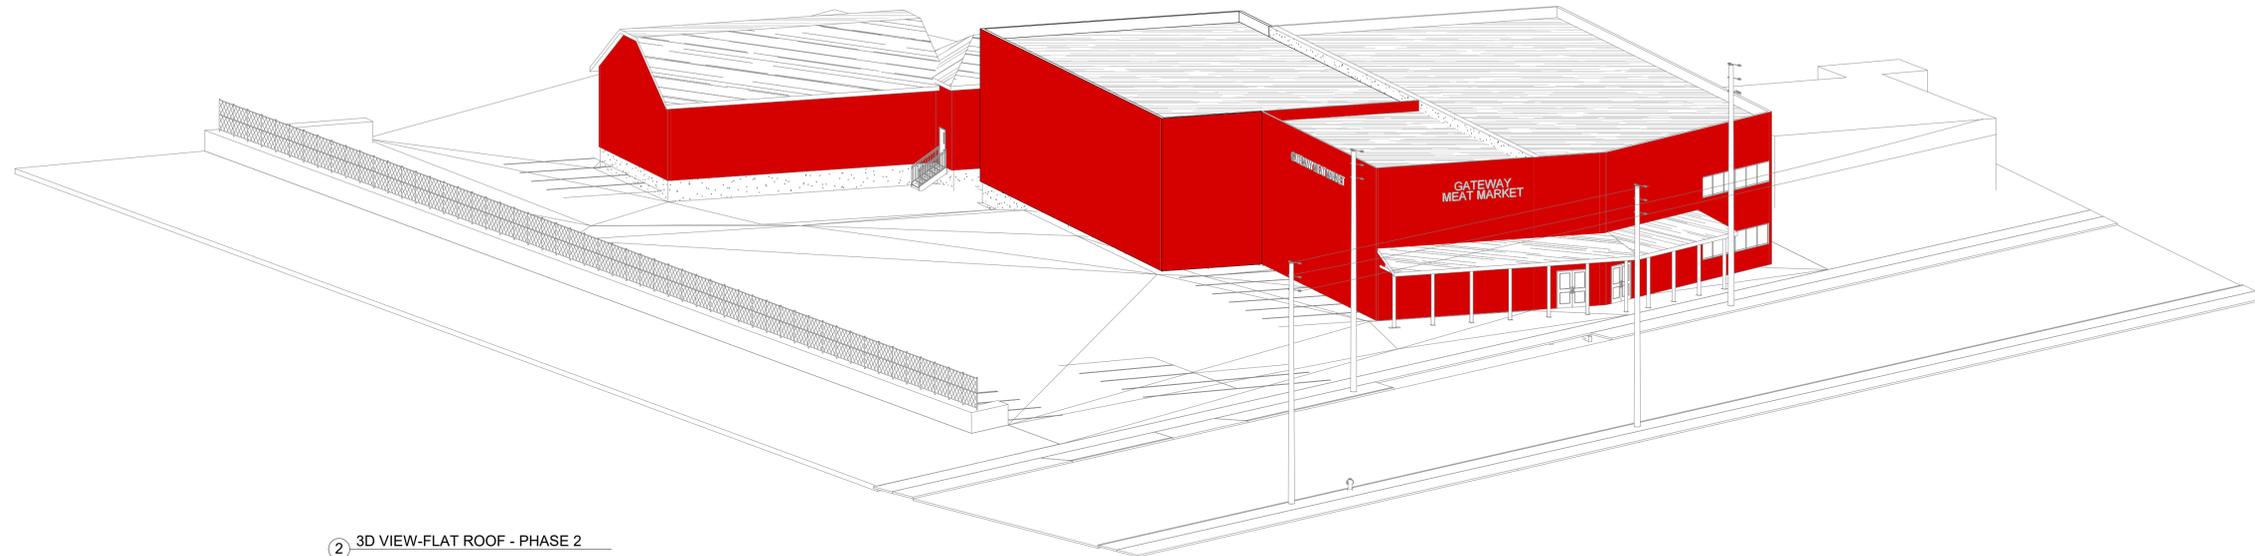

② 3D VIEW-FLAT ROOF - PHASE 2

No.	Description	Date
3	ISSUED FOR DEVELOPMENT PERMIT	2023.07.05
2	FOR REVIEW	2023.05.18
1	FOR REVIEW	2023.05.03

NOT FOR CONSTRUCTION




GATEWAY MEAT MARKET
 EXPANSION
 667 MAIN ST, WETPHAL NS
 PARAMETRIC VIEW PHASE 1 - PHASE 2
 Project Number 23027
 Date 2023.04.27
 Drawn By TC
 Checked By CD

A-701


Scale




General Notes:
 All levels and dimensions are to be checked on site by the contractor prior to fabrication, and any discrepancies must be reported immediately to the Architect.
 All dimensions are to be read off this drawing and NOT scaled.
 All work to be executed in strict accordance with the by-laws and regulations of the local authorities and in accordance with Building Construction Standards.
 All work to conform to applicable standards as referenced within the master specifications or as indicated in the drawing.
 Where indicated / required, all drawings are to be read in conjunction with all other documents issued.
 This drawing is only to be used for obtaining Local Authority Consents and should not be used for any other purpose unless otherwise stated on drawing.

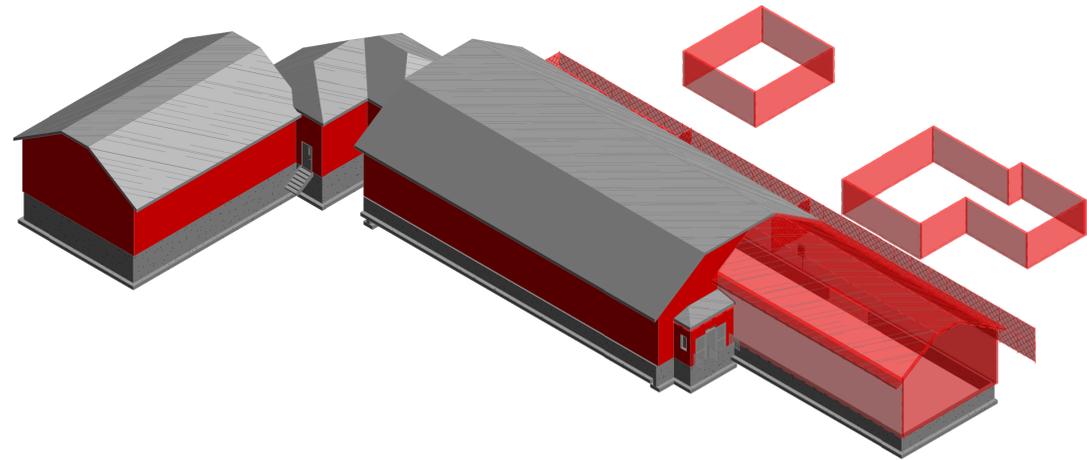


① 3D VIEW - DEMOLITION PHASE 1

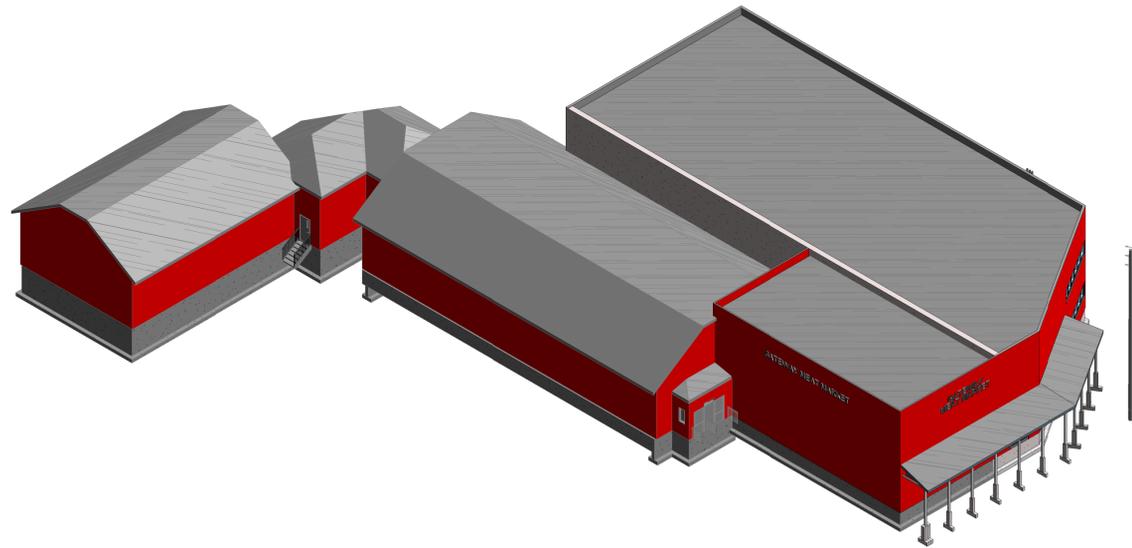

② 3D VIEW - PHASE 1

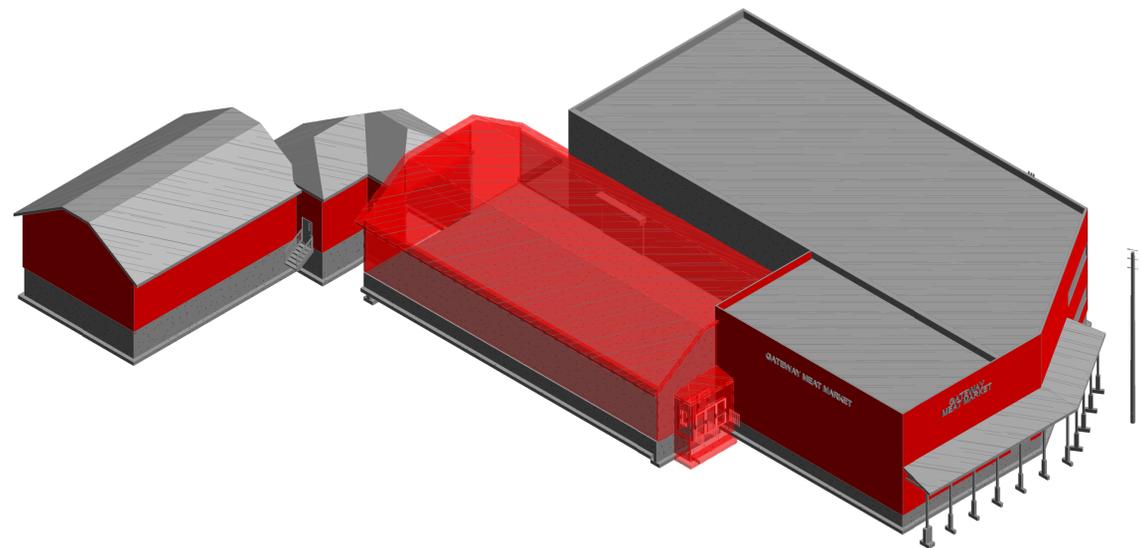

③ 3D VIEW - DEMOLITION PHASE 2

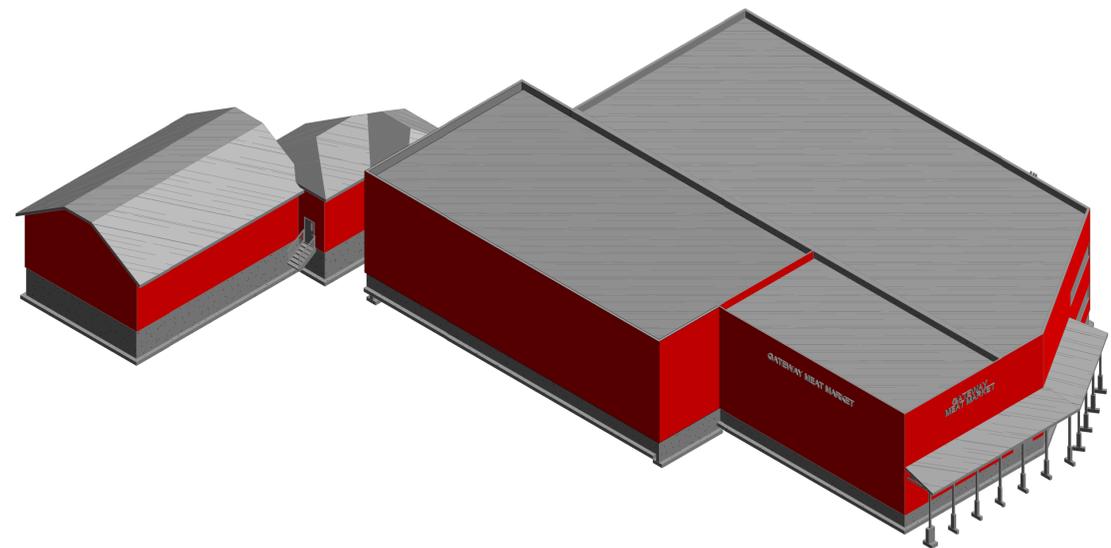

④ 3D VIEW - PHASE 2

No.	Description	Date
3	ISSUED FOR DEVELOPMENT PERMIT	2023.07.05
2	FOR REVIEW	2023.05.18
1	FOR REVIEW	2023.05.03

NOT FOR CONSTRUCTION

7071 Bayers Rd, Suite 3004
 Halifax, NS B3L 2C2
 Phone: (902) 444-0555
 Fax: (902) 444-7522
hA
 harveyARCHITECTURE

GATEWAY MEAT MARKET
 EXPANSION
 667 MAIN ST, WETPHAL NS
 3D VIEW PHASE 1 & PHASE 2
 Project Number 23027
 Date 2023.04.27
 Drawn By TC
 Checked By CD

A-702

Scale