



383 Herring Cove


383 Herring Cove


Cover Sheet	A000
Building Data Sheet	A001
Perspective	A002
Perspective	A003
Architectural Site Plan	A100
Level P1 Floor Plan	A102
Level 1 Floor Plan	A103
Levels 2-7 Floor Plans	A104
Building Section	A301

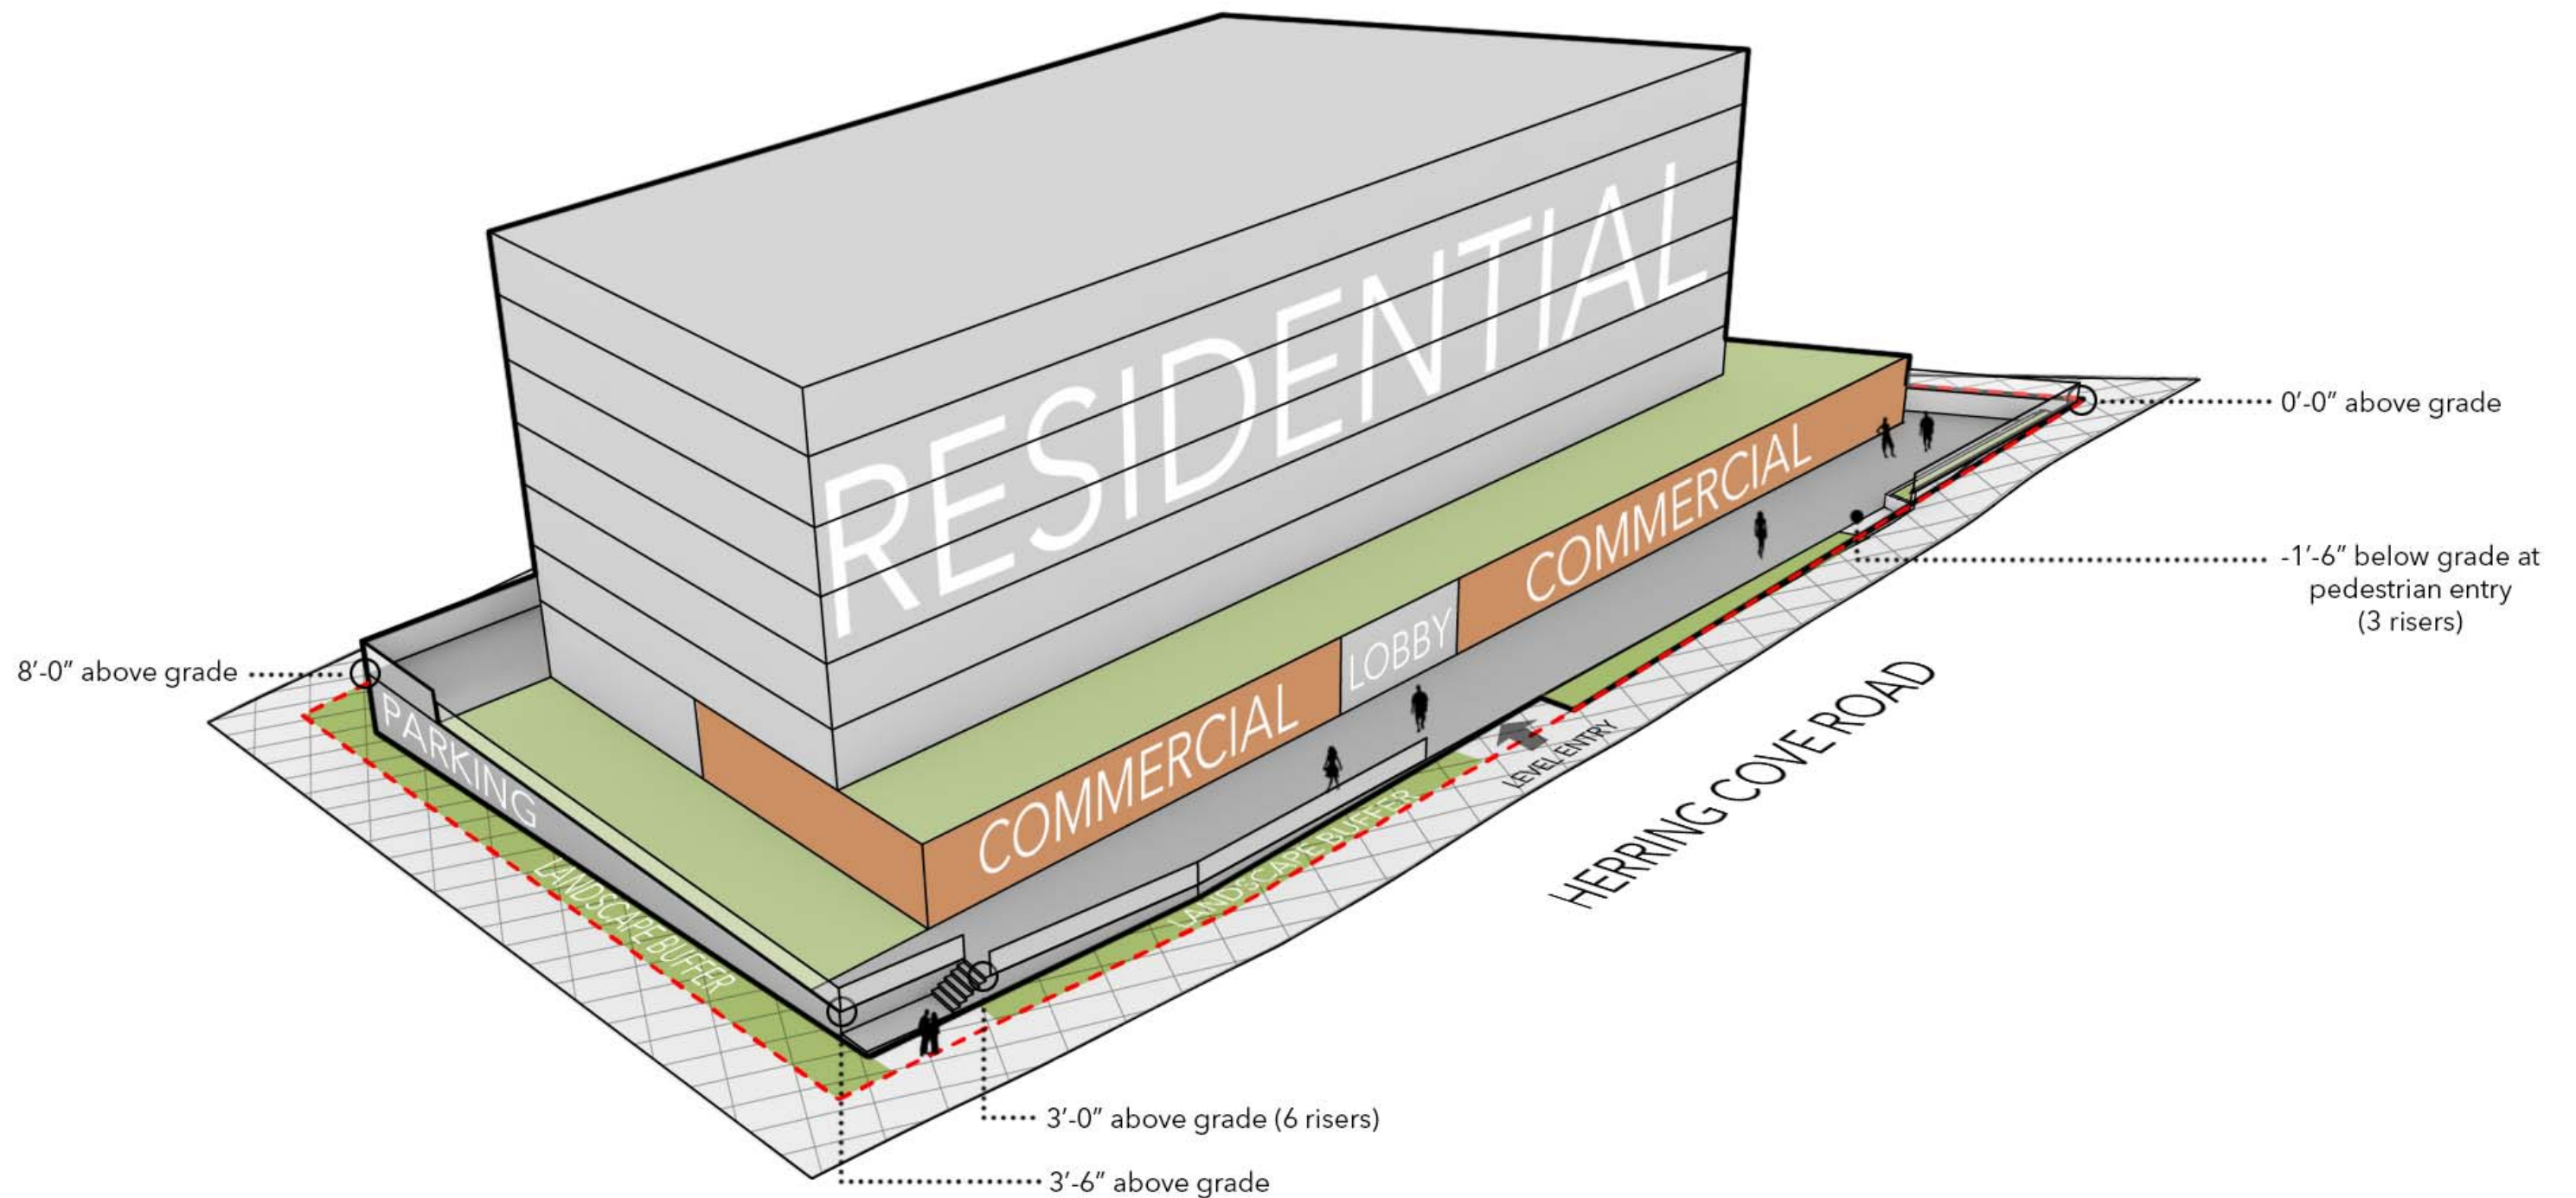



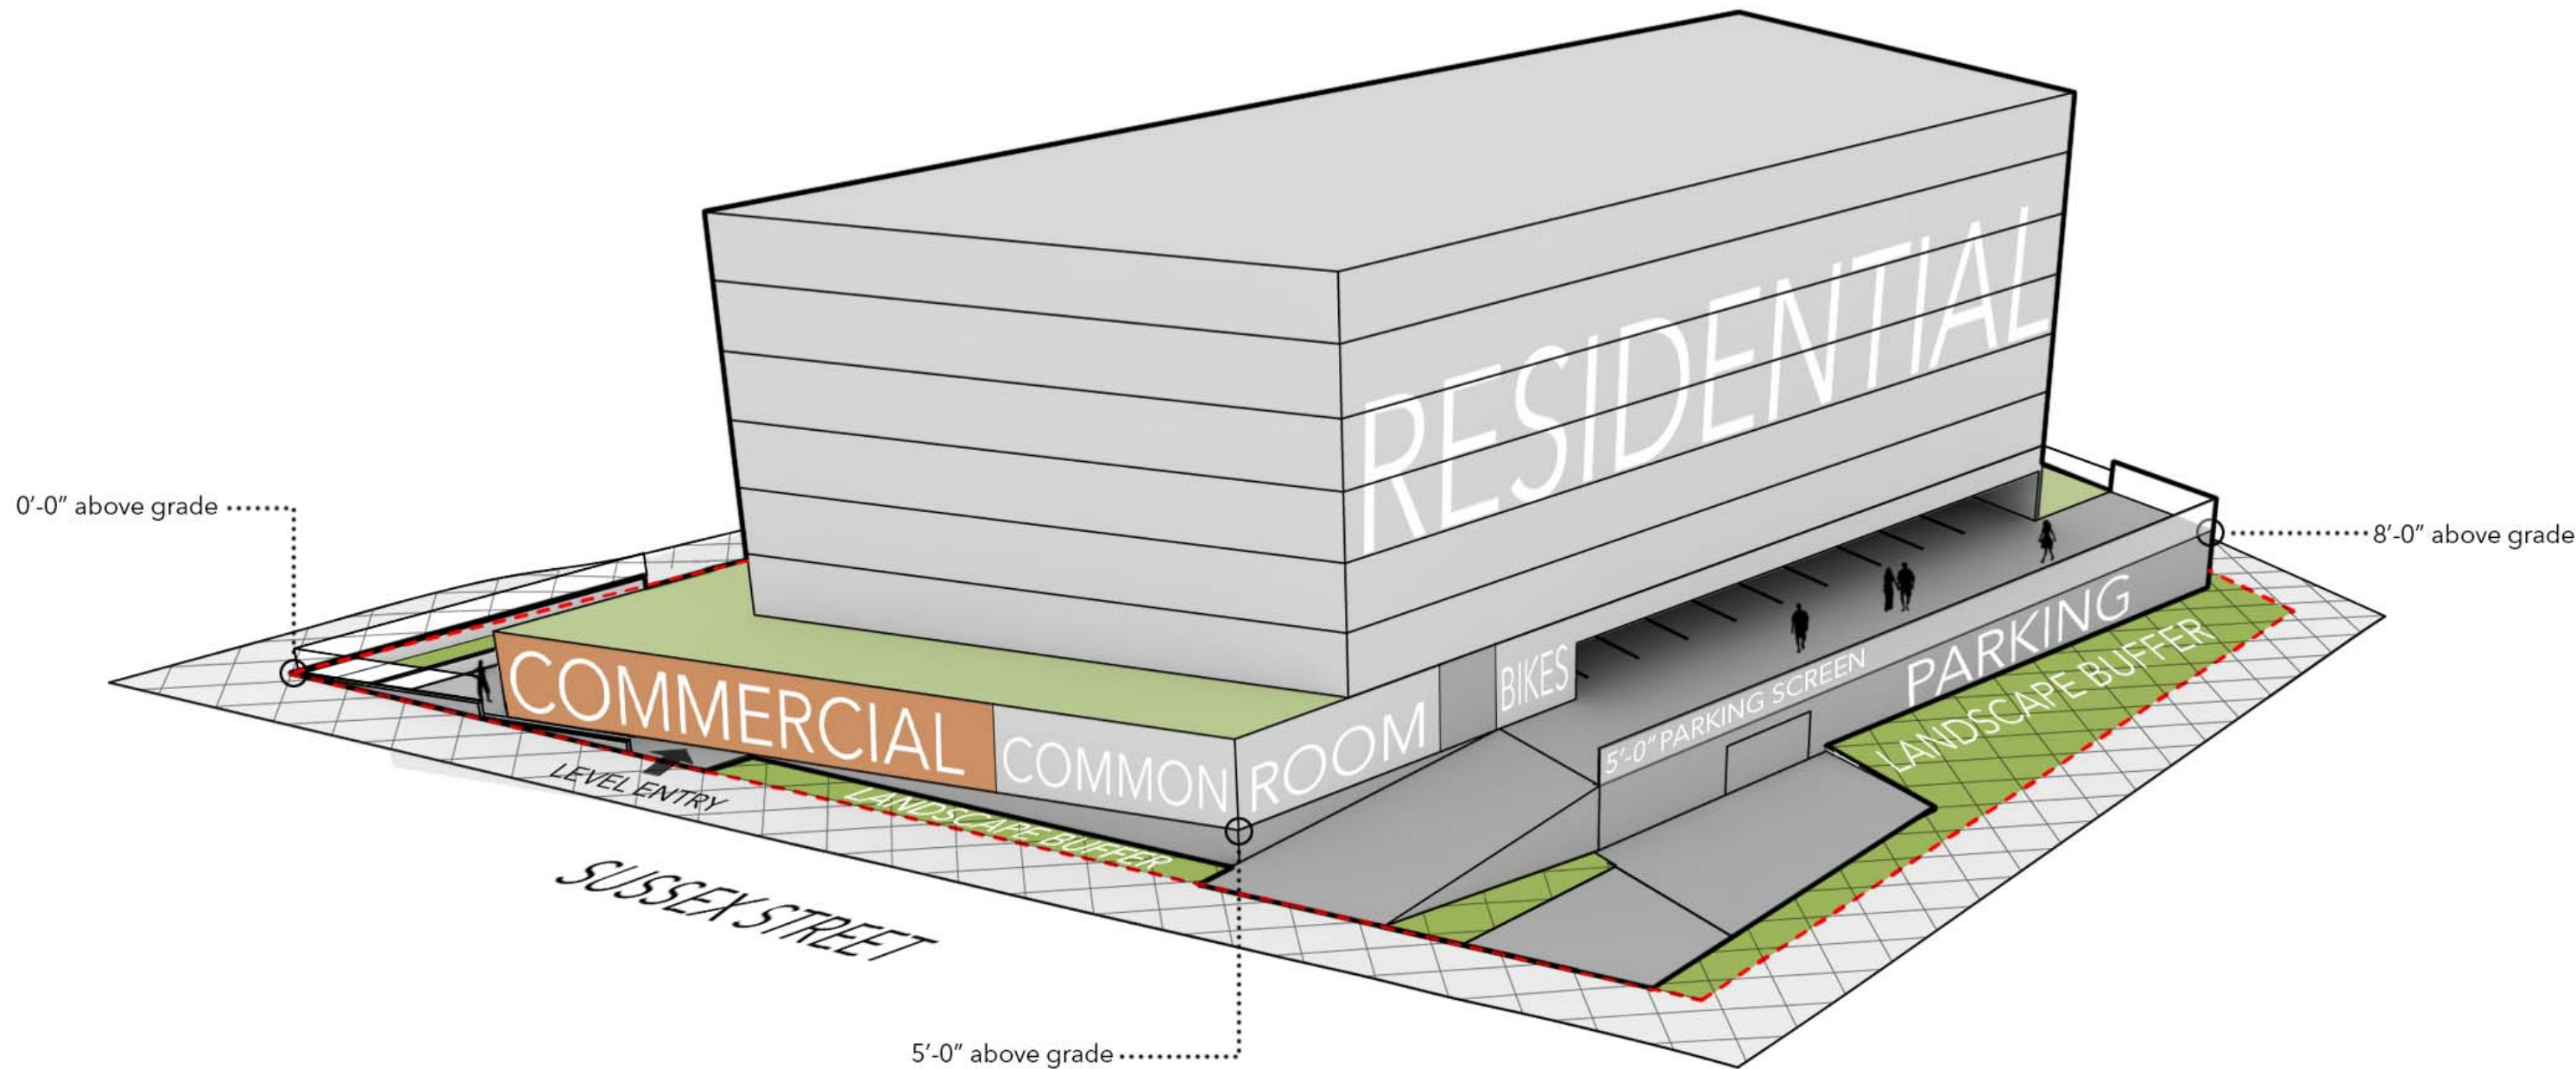

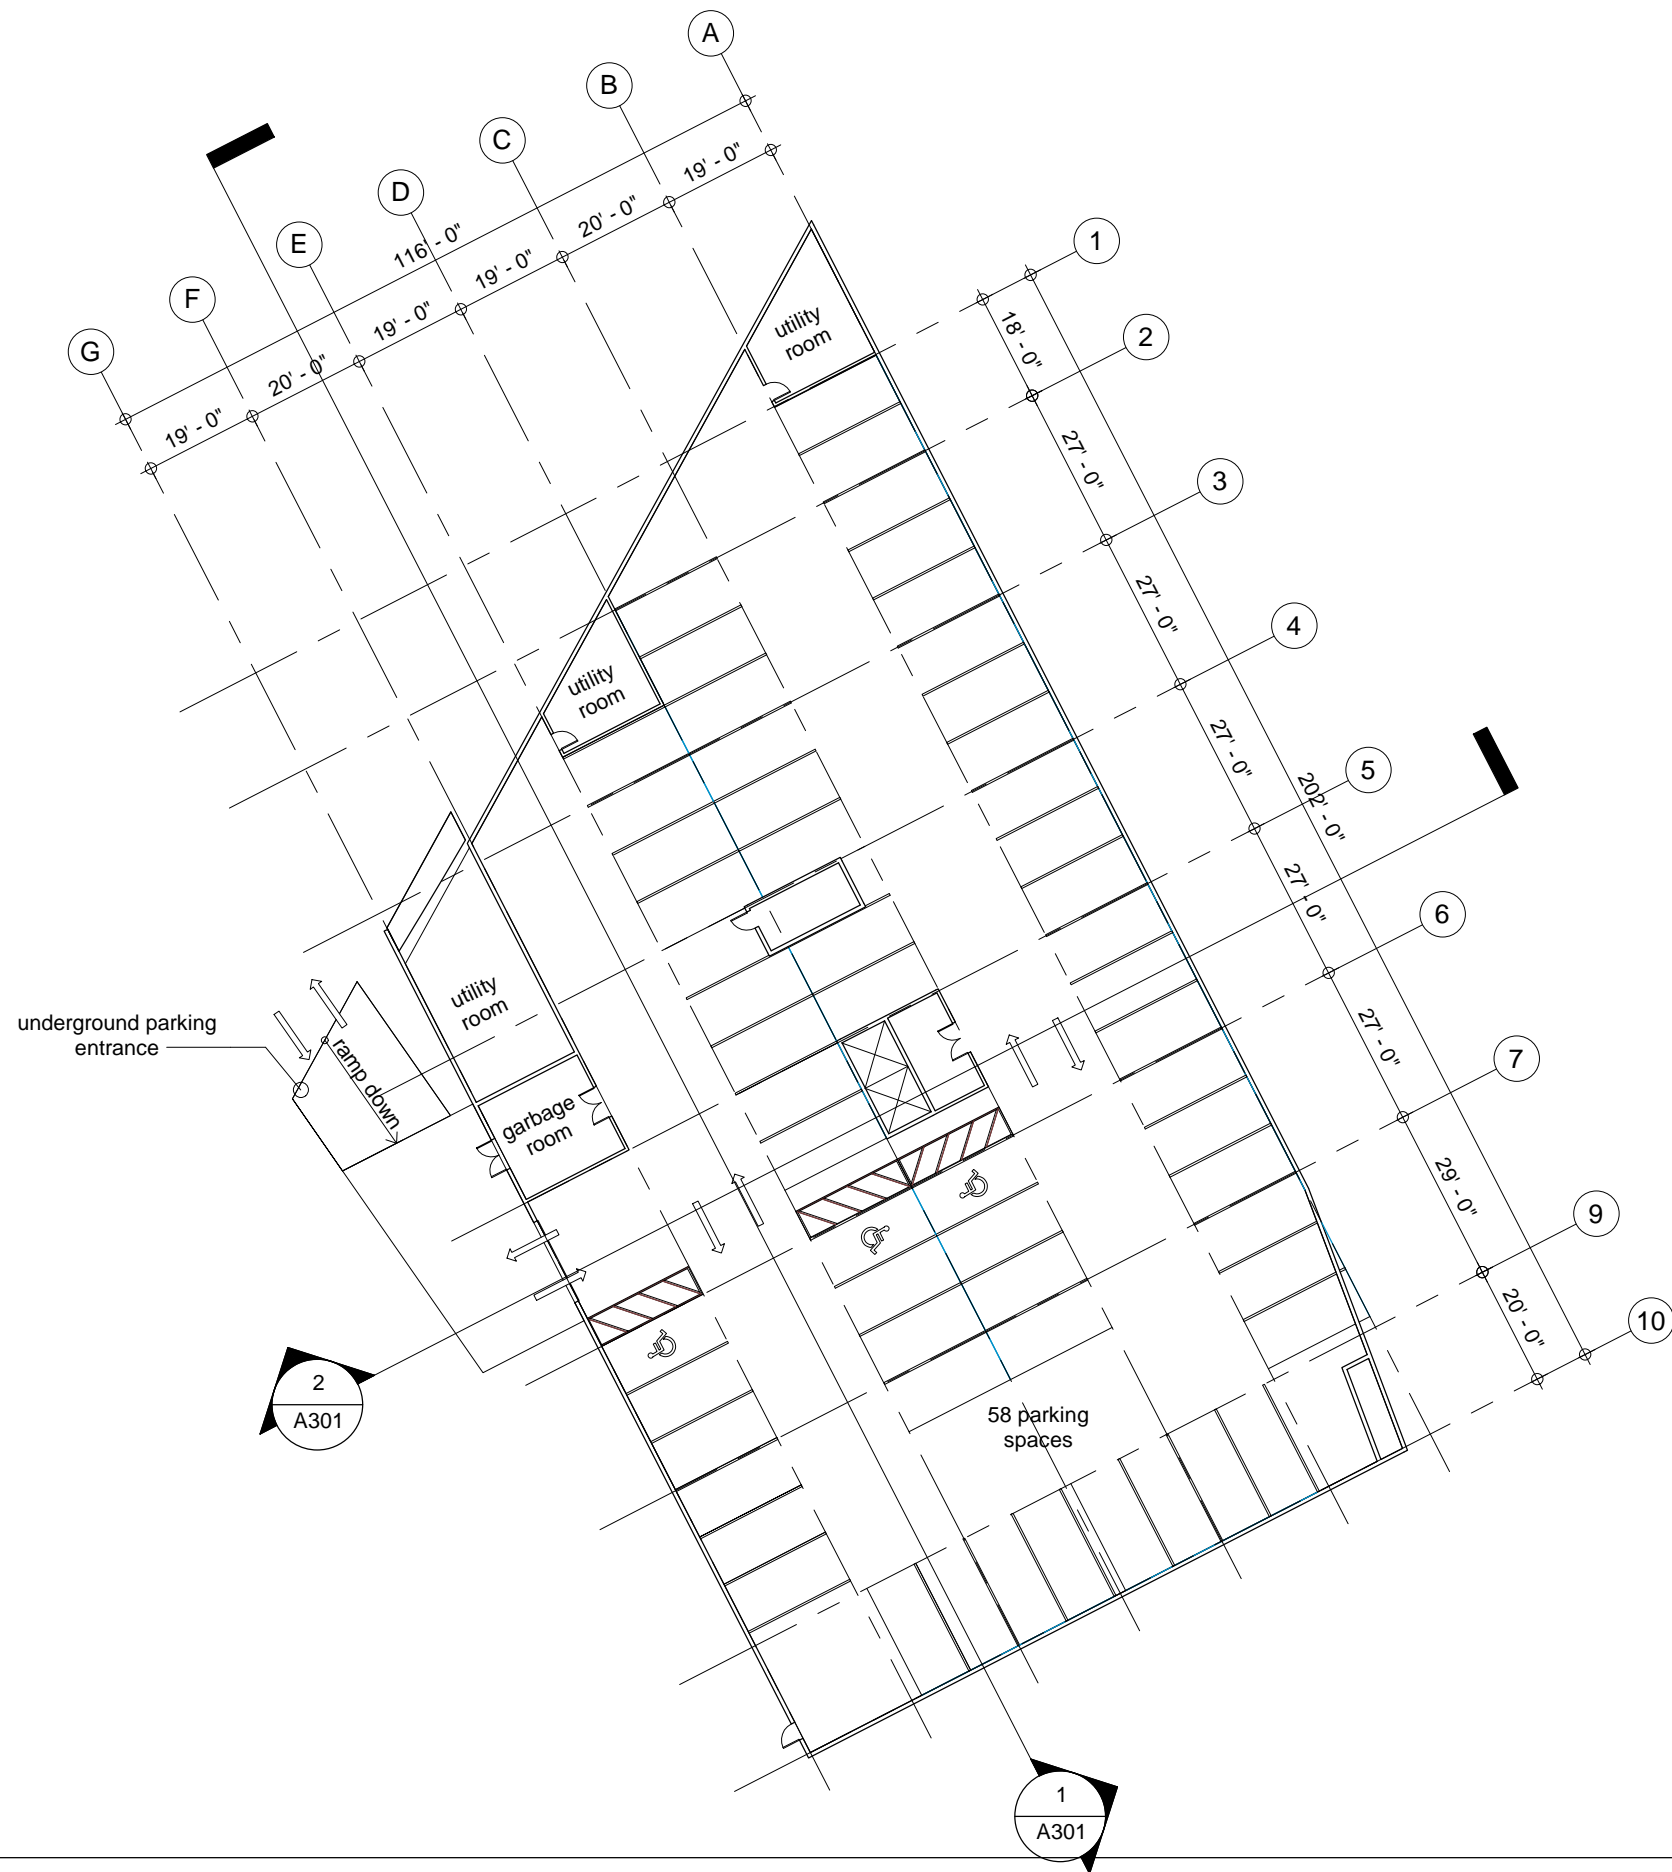

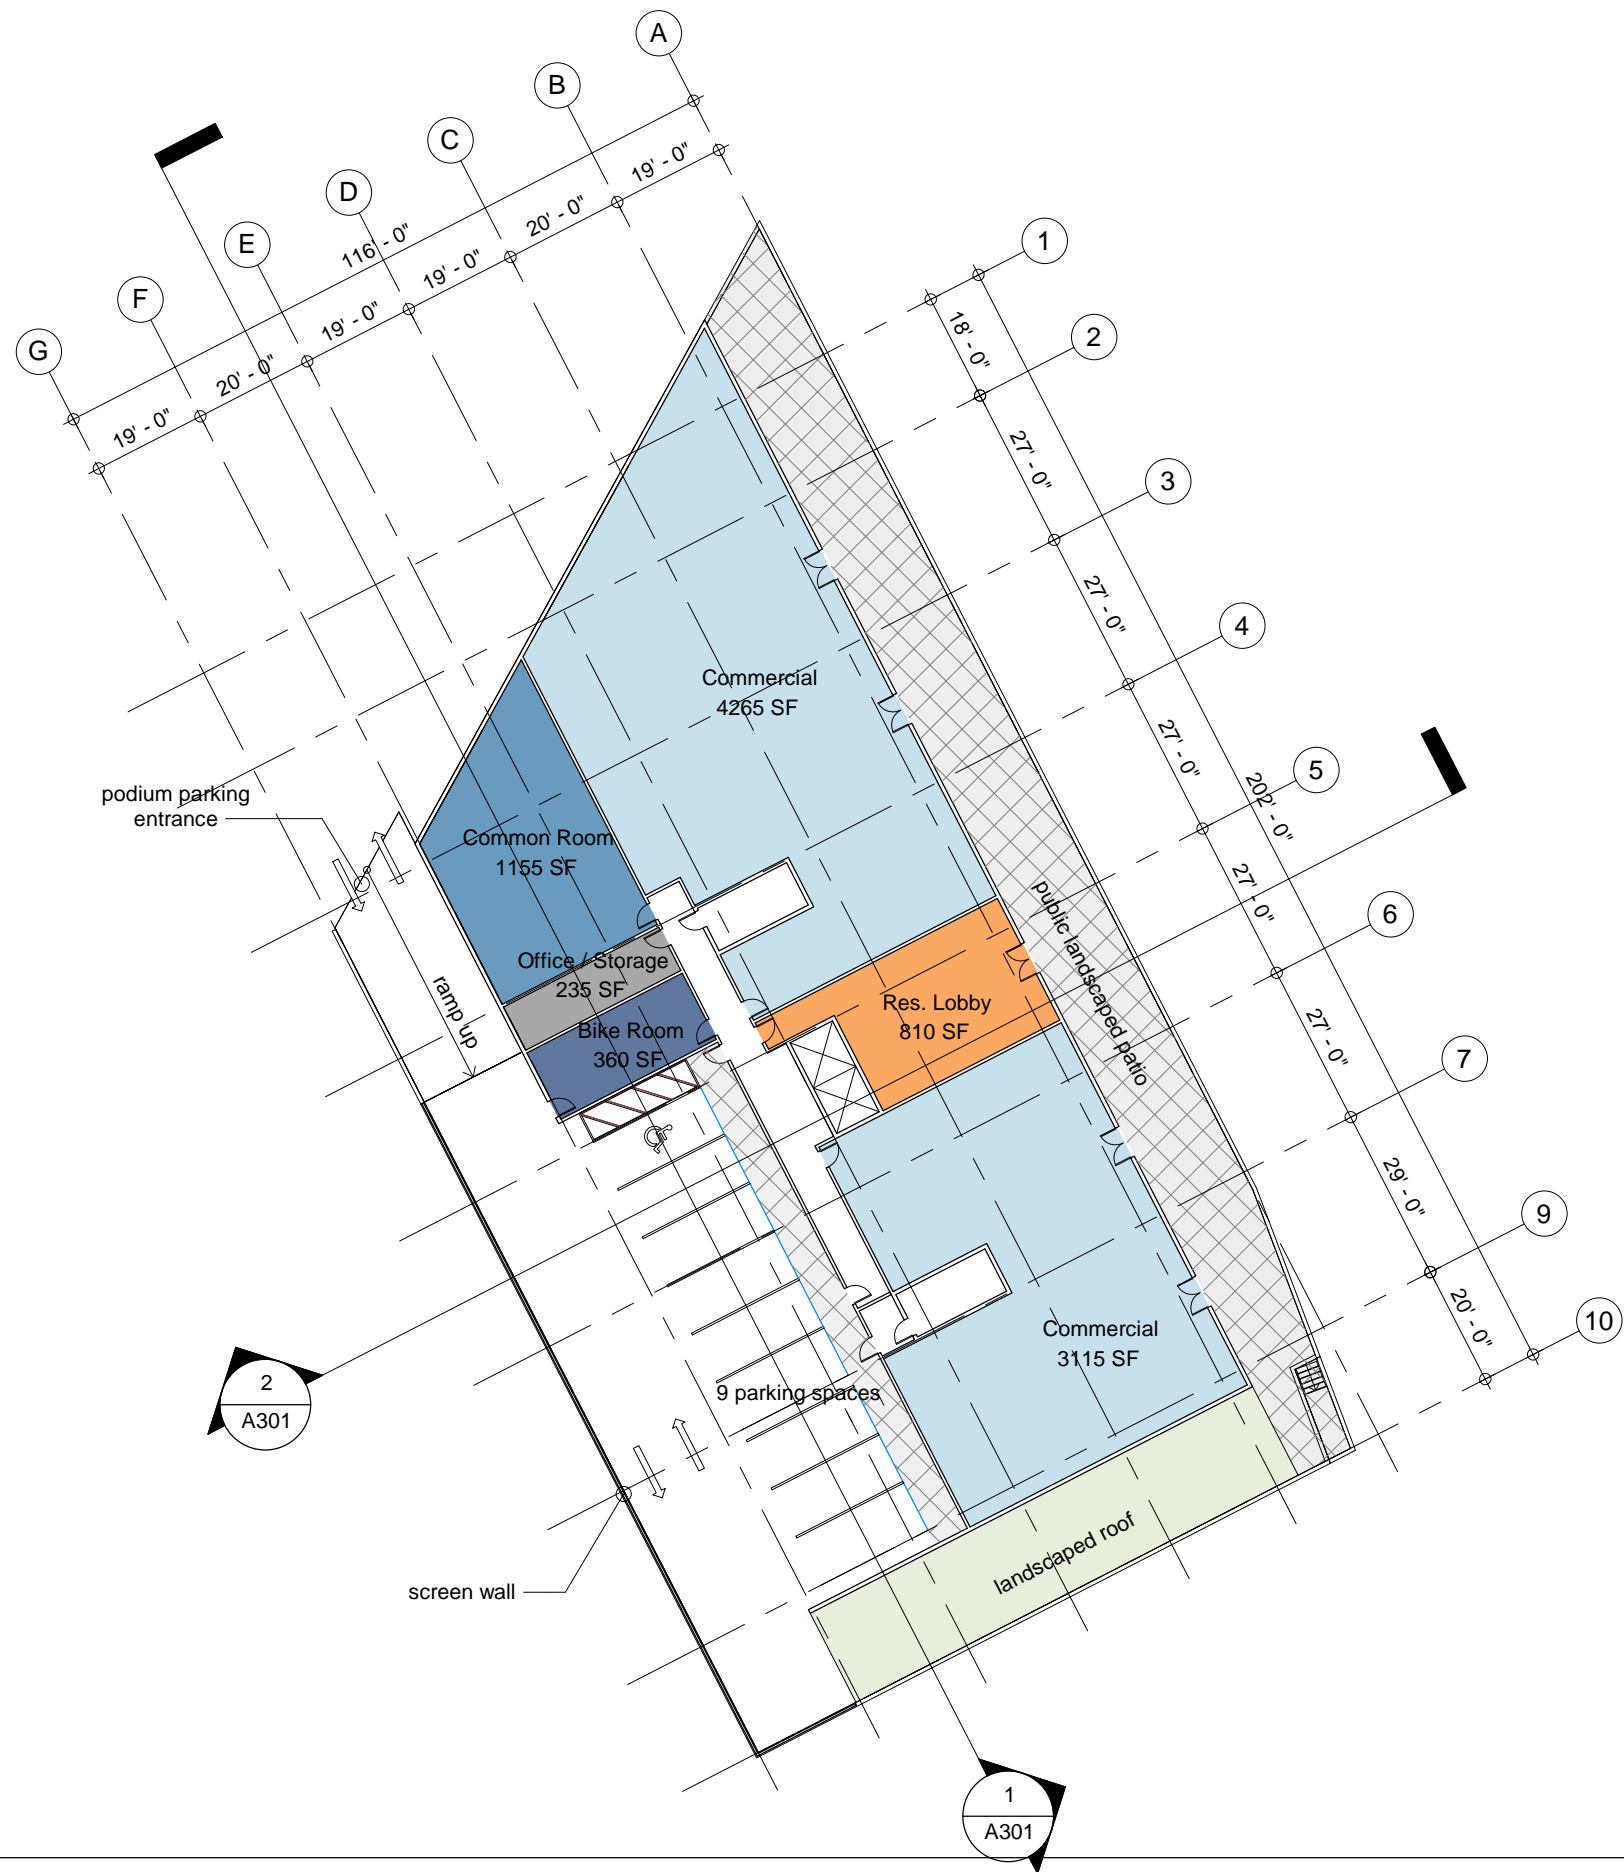

Legend

- Bike Room
- Commercial
- Common Room
- Office / Storage
- Res. Lobby


DWG	Level 1 Floor Plan
PROJ ID	2014.TEAL.012.383
PROJ NAME	383 Herring Cove

CLIENT	FH Development
ADDRESS	383 Herring Cove
DESIGNED BY	TEAL

DRAWN	JC
DATE	2018.03.23
SCALE	1/32" = 1'-0"

REVISIONS	



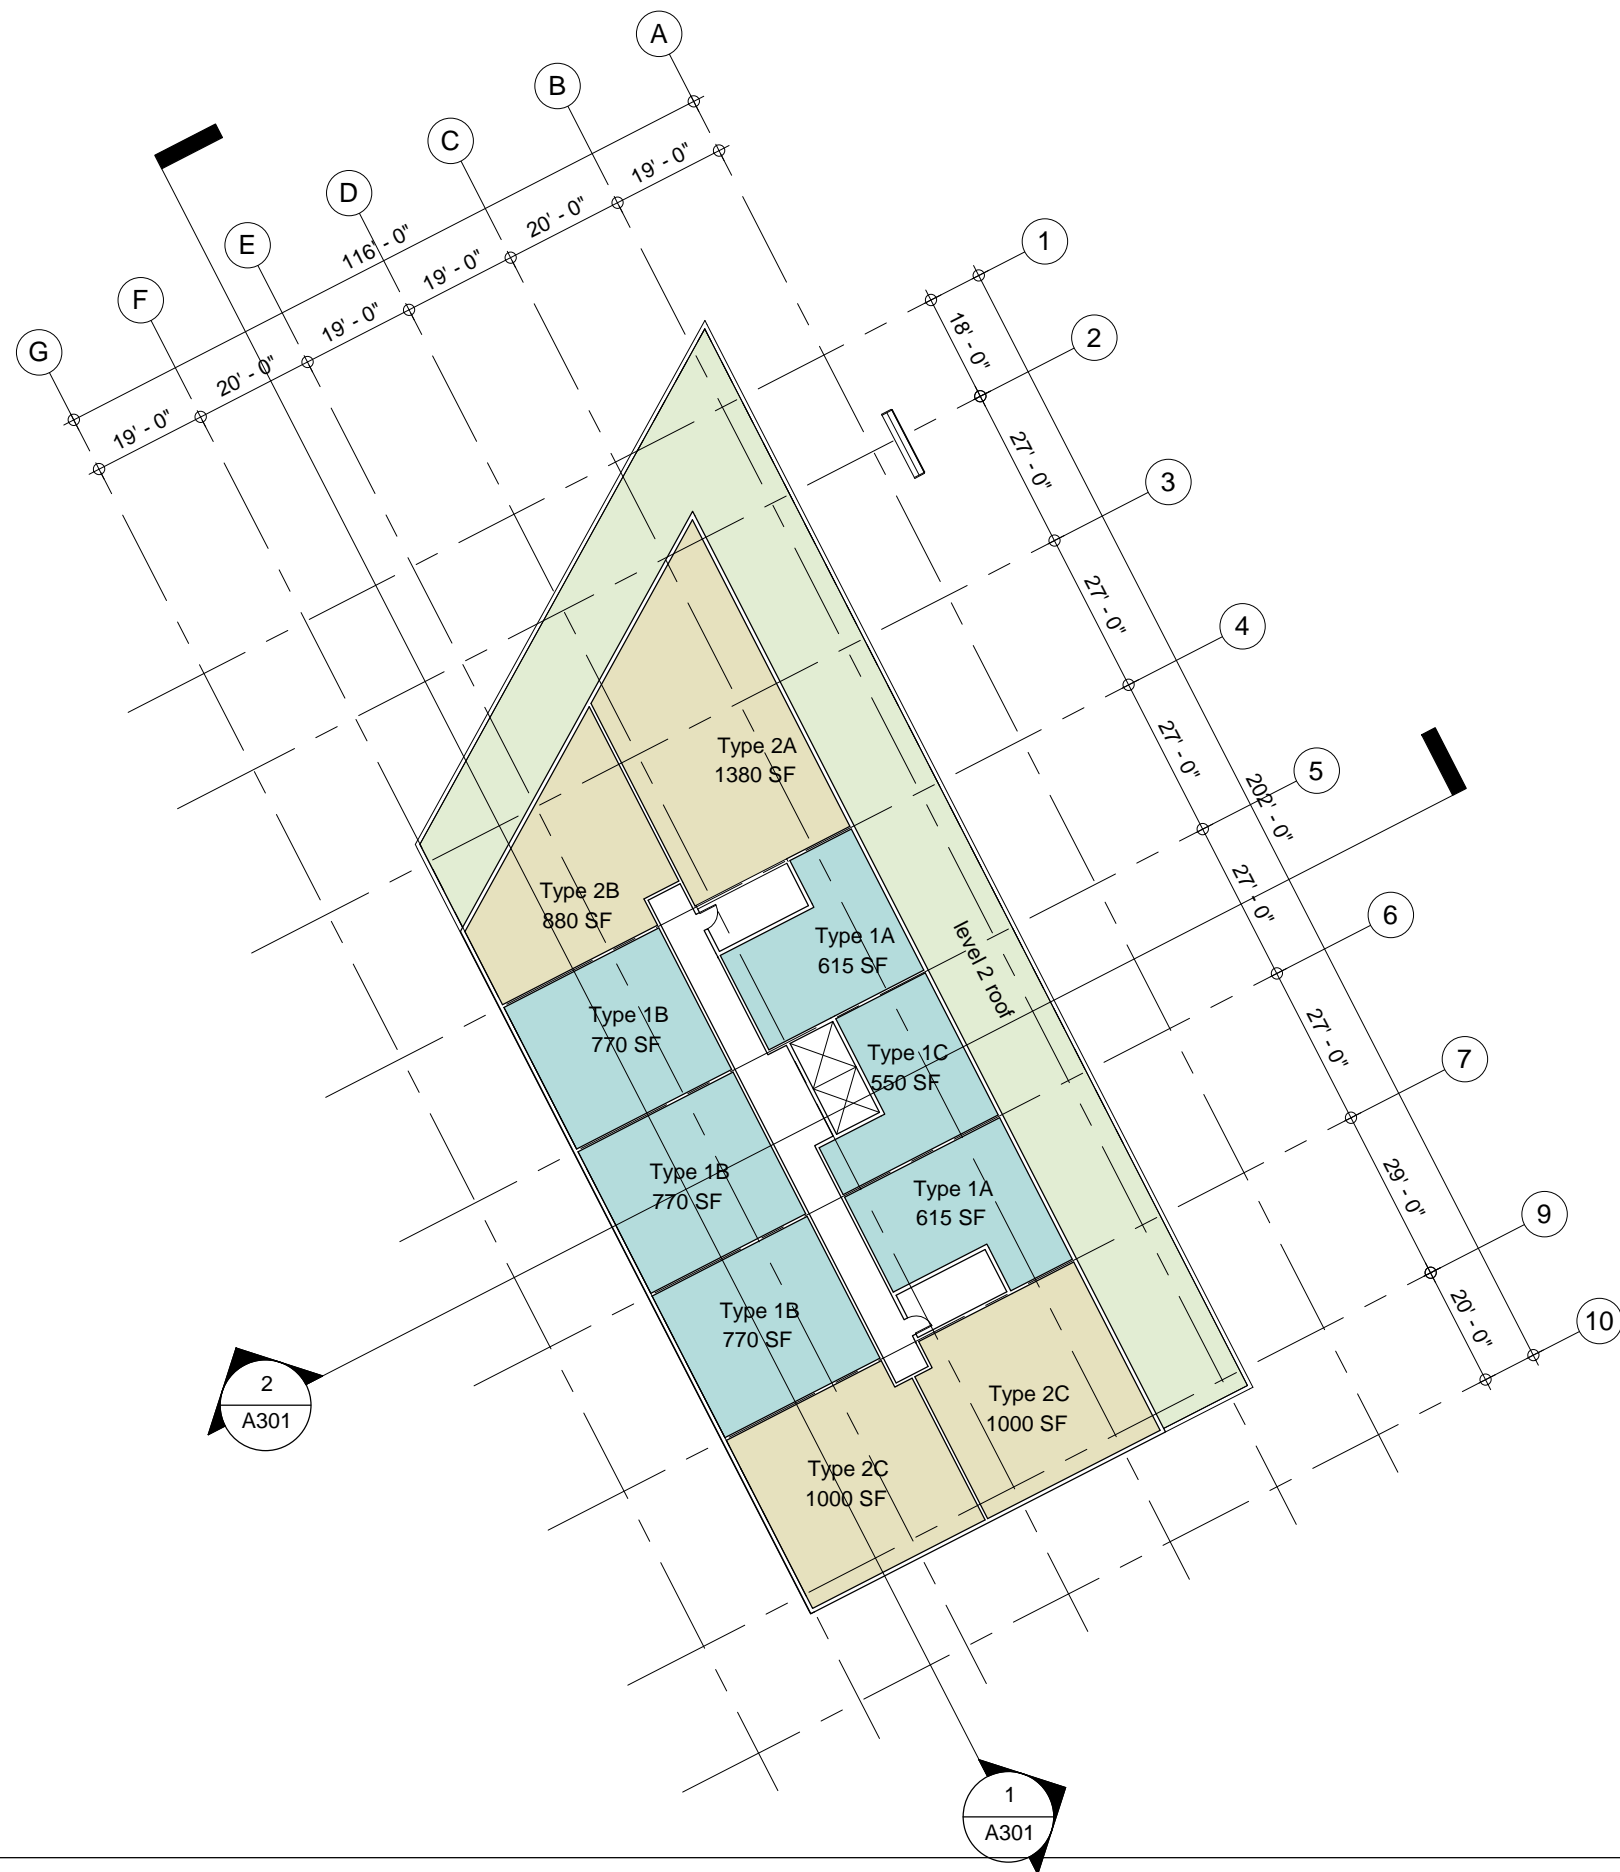


Legend


- Type 1A
- Type 1B
- Type 1C
- Type 2A
- Type 2B
- Type 2C

REVISIONS	



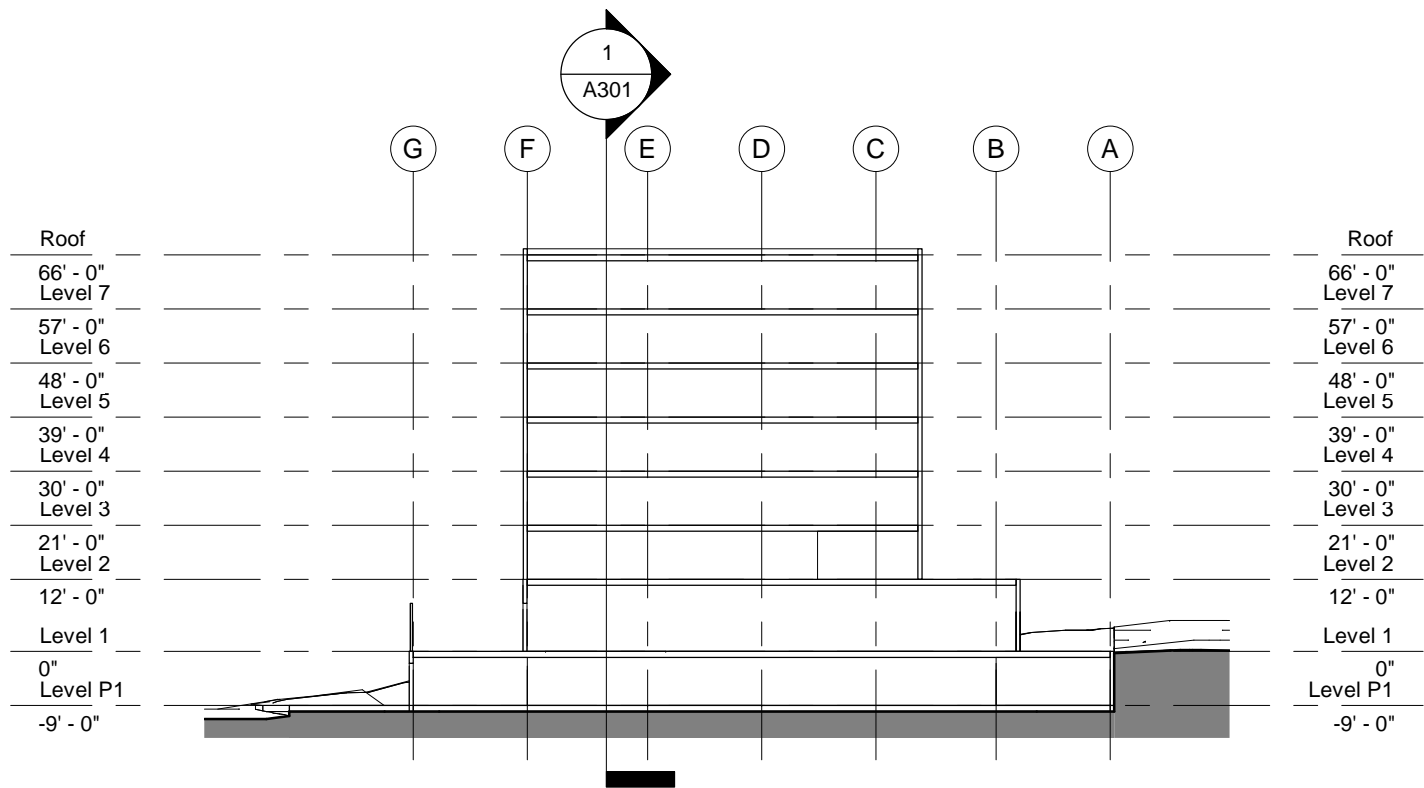

2 East West Building Section
1/32" = 1'-0"

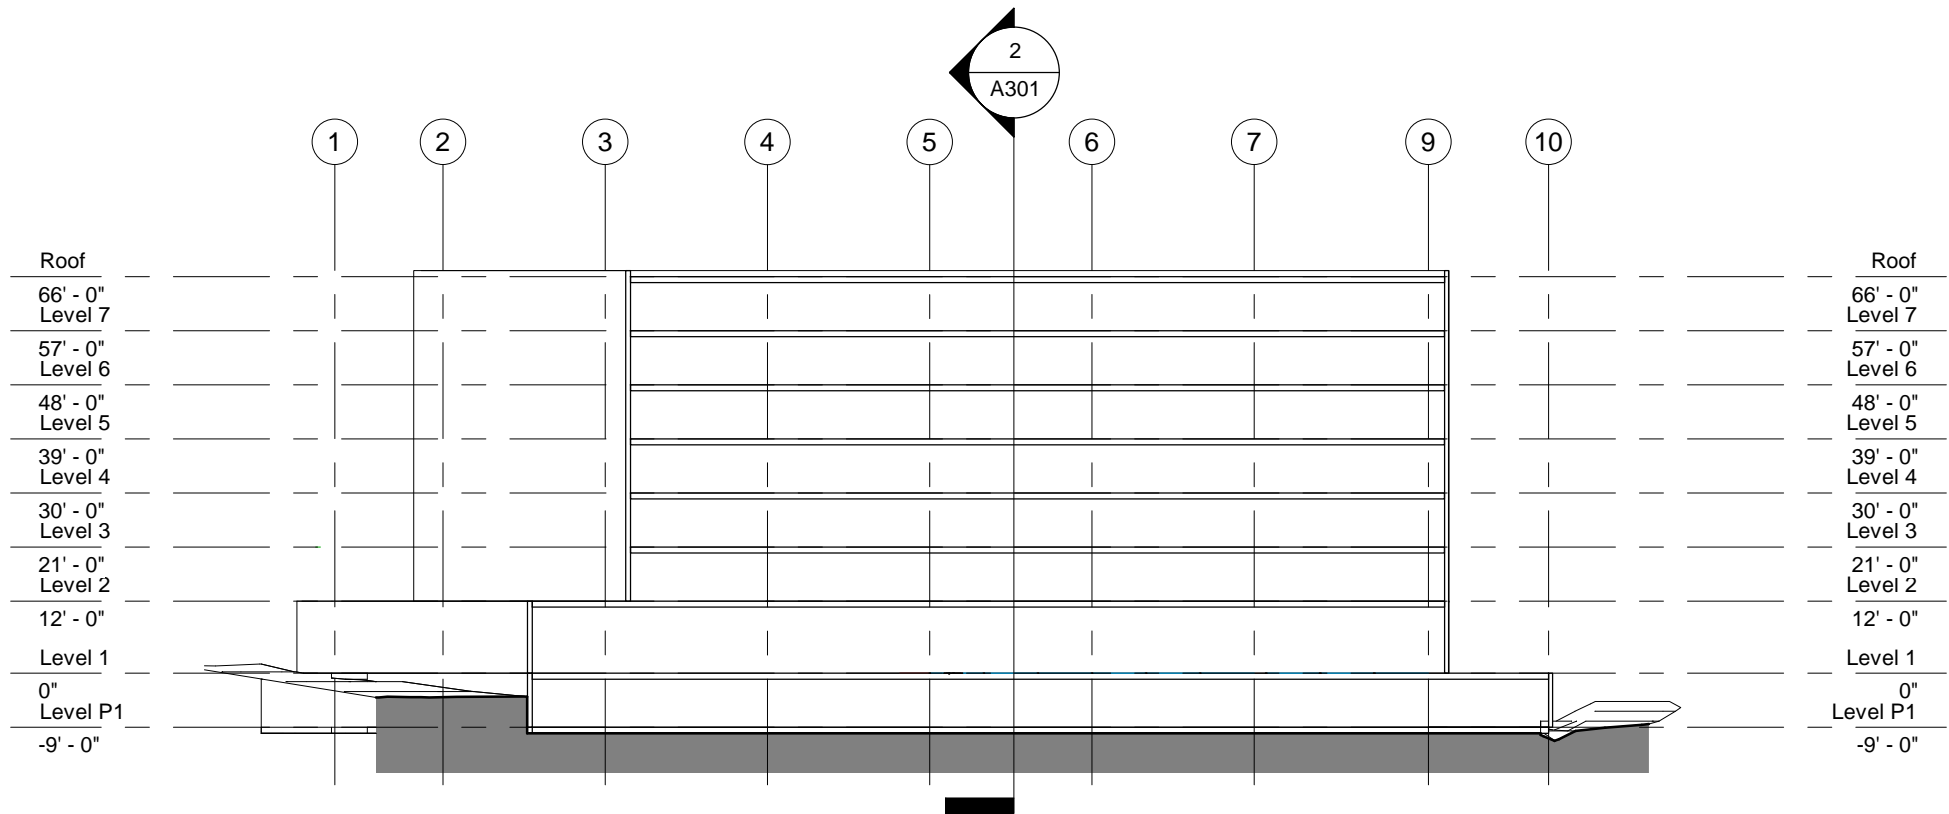

1 North South Building Section
1/32" = 1'-0"