

1

TYPICAL FRONT ELEVATION


A-103

ISSUED FOR APPLICATION ONLY
NOT FOR CONSTRUCTION

TYPICAL EXTERIOR FINISHES
FRONT ELEVATION
SIDING - FACE BRICK
WINDOW - VINYL
DOORS - WOOD STORMS OVER STEEL ENTRY
SHINGLES - ASPHALT

SIDE AND REAR ELEVATIONS
SIDING - VINYL
WINDOW - VINYL
SHINGLES - ASPHALT

DRIVE WAYS - ASPHALT

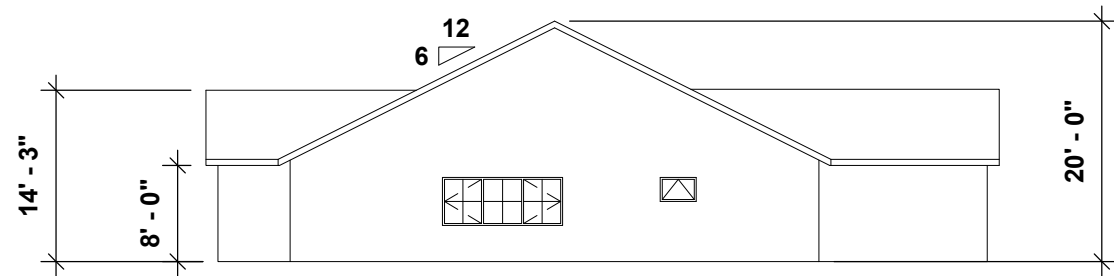

2

TYPICAL SIDE ELEVATION

A-103

NOT FOR CONSTRUCTION.
FOR REVIEW ONLY

JOST ARCHITECTS LTD.
240 ST. GEORGE ST. BOX 458 ANNAPOLIS ROYAL, N.S.
P: (902) 532-2395 F: (902) 532-7707
Email: info@jost.ca

General Notes
1. Contractor must verify all drawings with on-site conditions, reporting any discrepancy to Architect before proceeding with work.
2. Drawings are not to be used for construction until signed by the Architect.
3. Drawings are not to be scaled.
4. All work is to comply with the current edition of the NBC and all applicable Codes and Bylaws.

		Revised: 3	
Proj. Title:	RE-ZONING WILSON LAKE DRIVE	Drawn By:	SCY Date: 04/01/16
Location:	WILSON LAKE DRIVE, SACKVILLE, NS	Scale:	1/16" = 1'-0" Job No.: 1720
Dwg. Title:	TYPICAL UNIT ELEVATION	Checked By:	-- Sht. No.: A-102