


NORTHWOOD PEDWAY

SHEET LIST

ARCHITECTURAL	
Sheet Name	Sheet Number
PEDWAY PLAN	A-101
ELEVATIONS	A-201
SECTIONS	A-301
WALL SECTIONS	A-302
DETAILS	A-500
SCHEDULES	A-600
CONCRETE ROOF CURB DETAILS	A3K-01






① Plan - Pedway
3/32" = 1'-0"

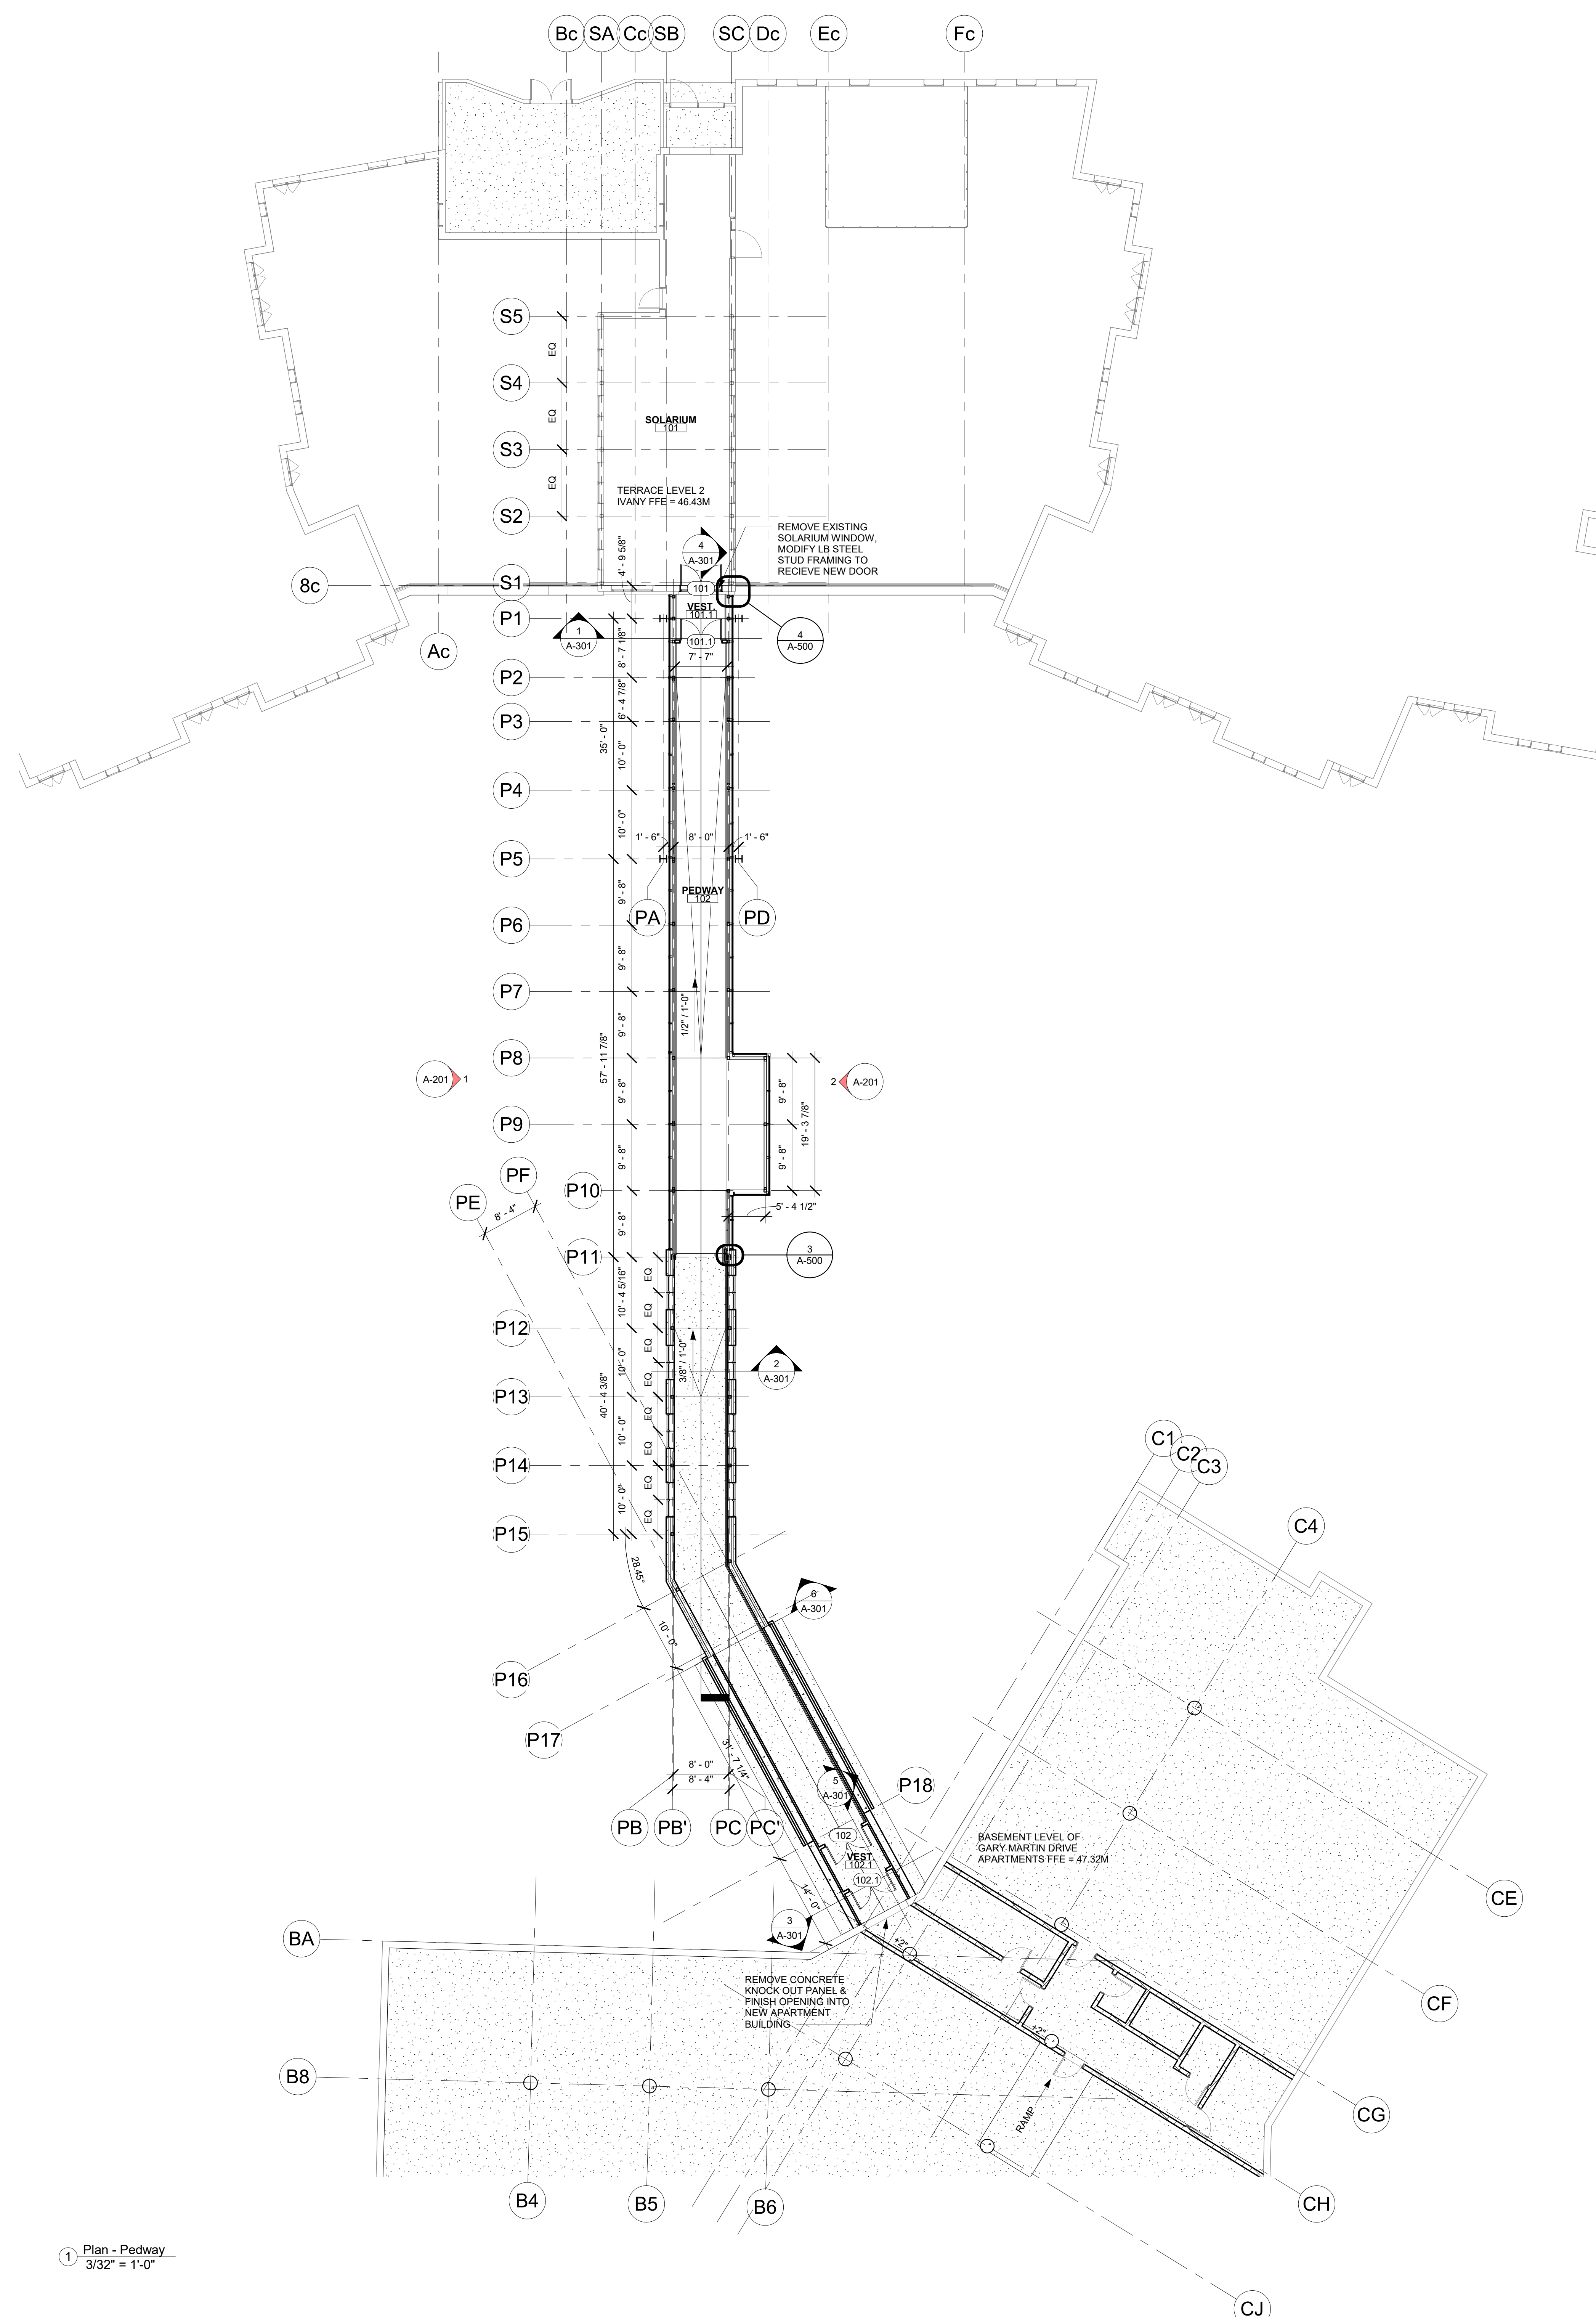


6	Issued For Construction	2021 05 19
4	Issued For Tender	2019 10 08
No.	Description	Date

Original Signed





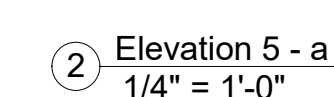
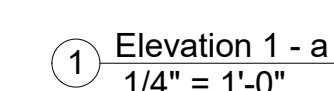
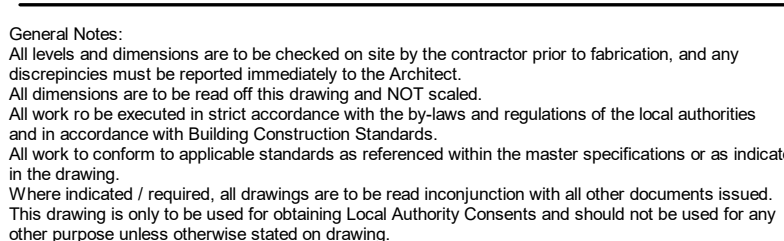


6	Issued For Construction	2021.05.19
4	Issued For Tender	2019.10.08
No.	Description	Date

Original Signed

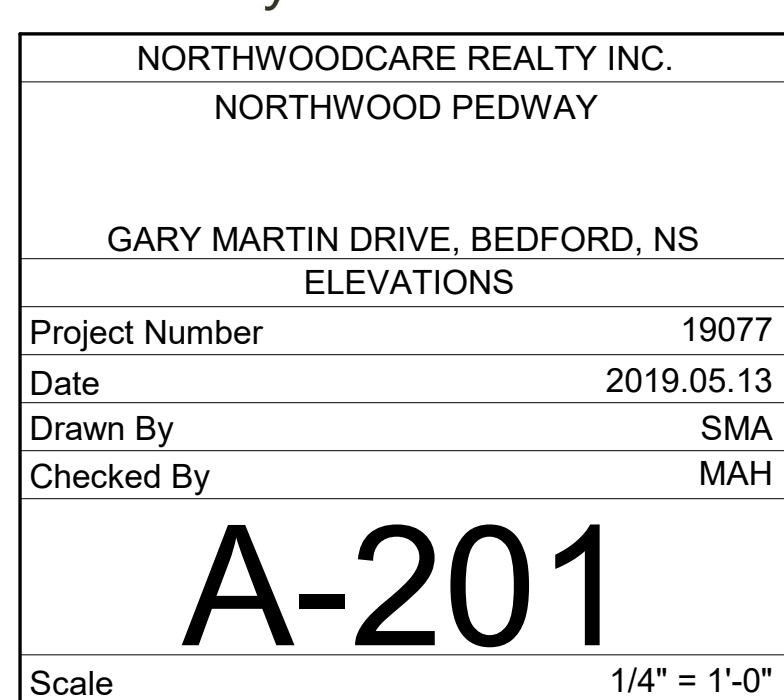

Scale $1/4" = 1'-0"$

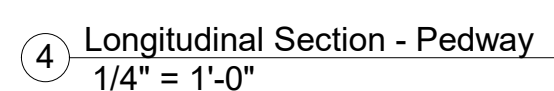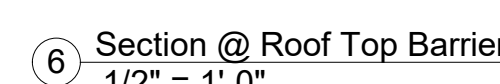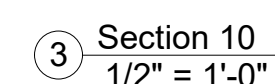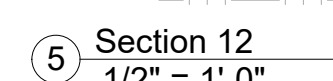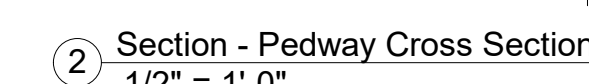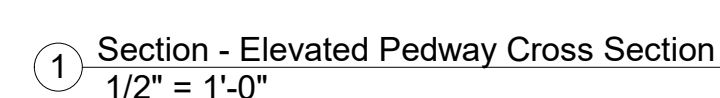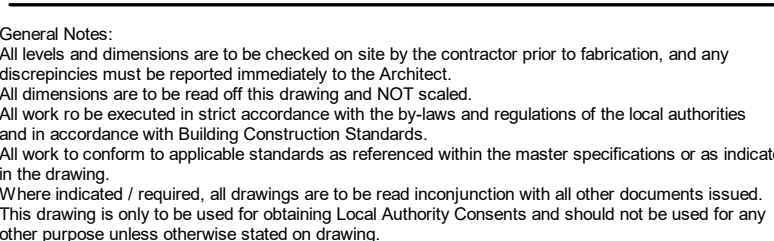[illegible]

NORTHWOODCARE REALTY INC.
NORTHWOOD PEDWAY

GARY MARTIN DRIVE, BEDFORD, NS

SECTIONS	
Project Number	10

SECTIONS	
Project Number	19

Date	2019.0
------	--------

Drawn By	S
Checked By	M


Checked By **A C C 1**


Checked By **A 001**

A-301


Scale As indic

Scale _____, 1 to 100

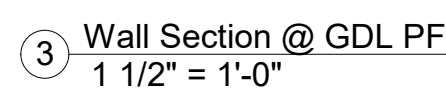


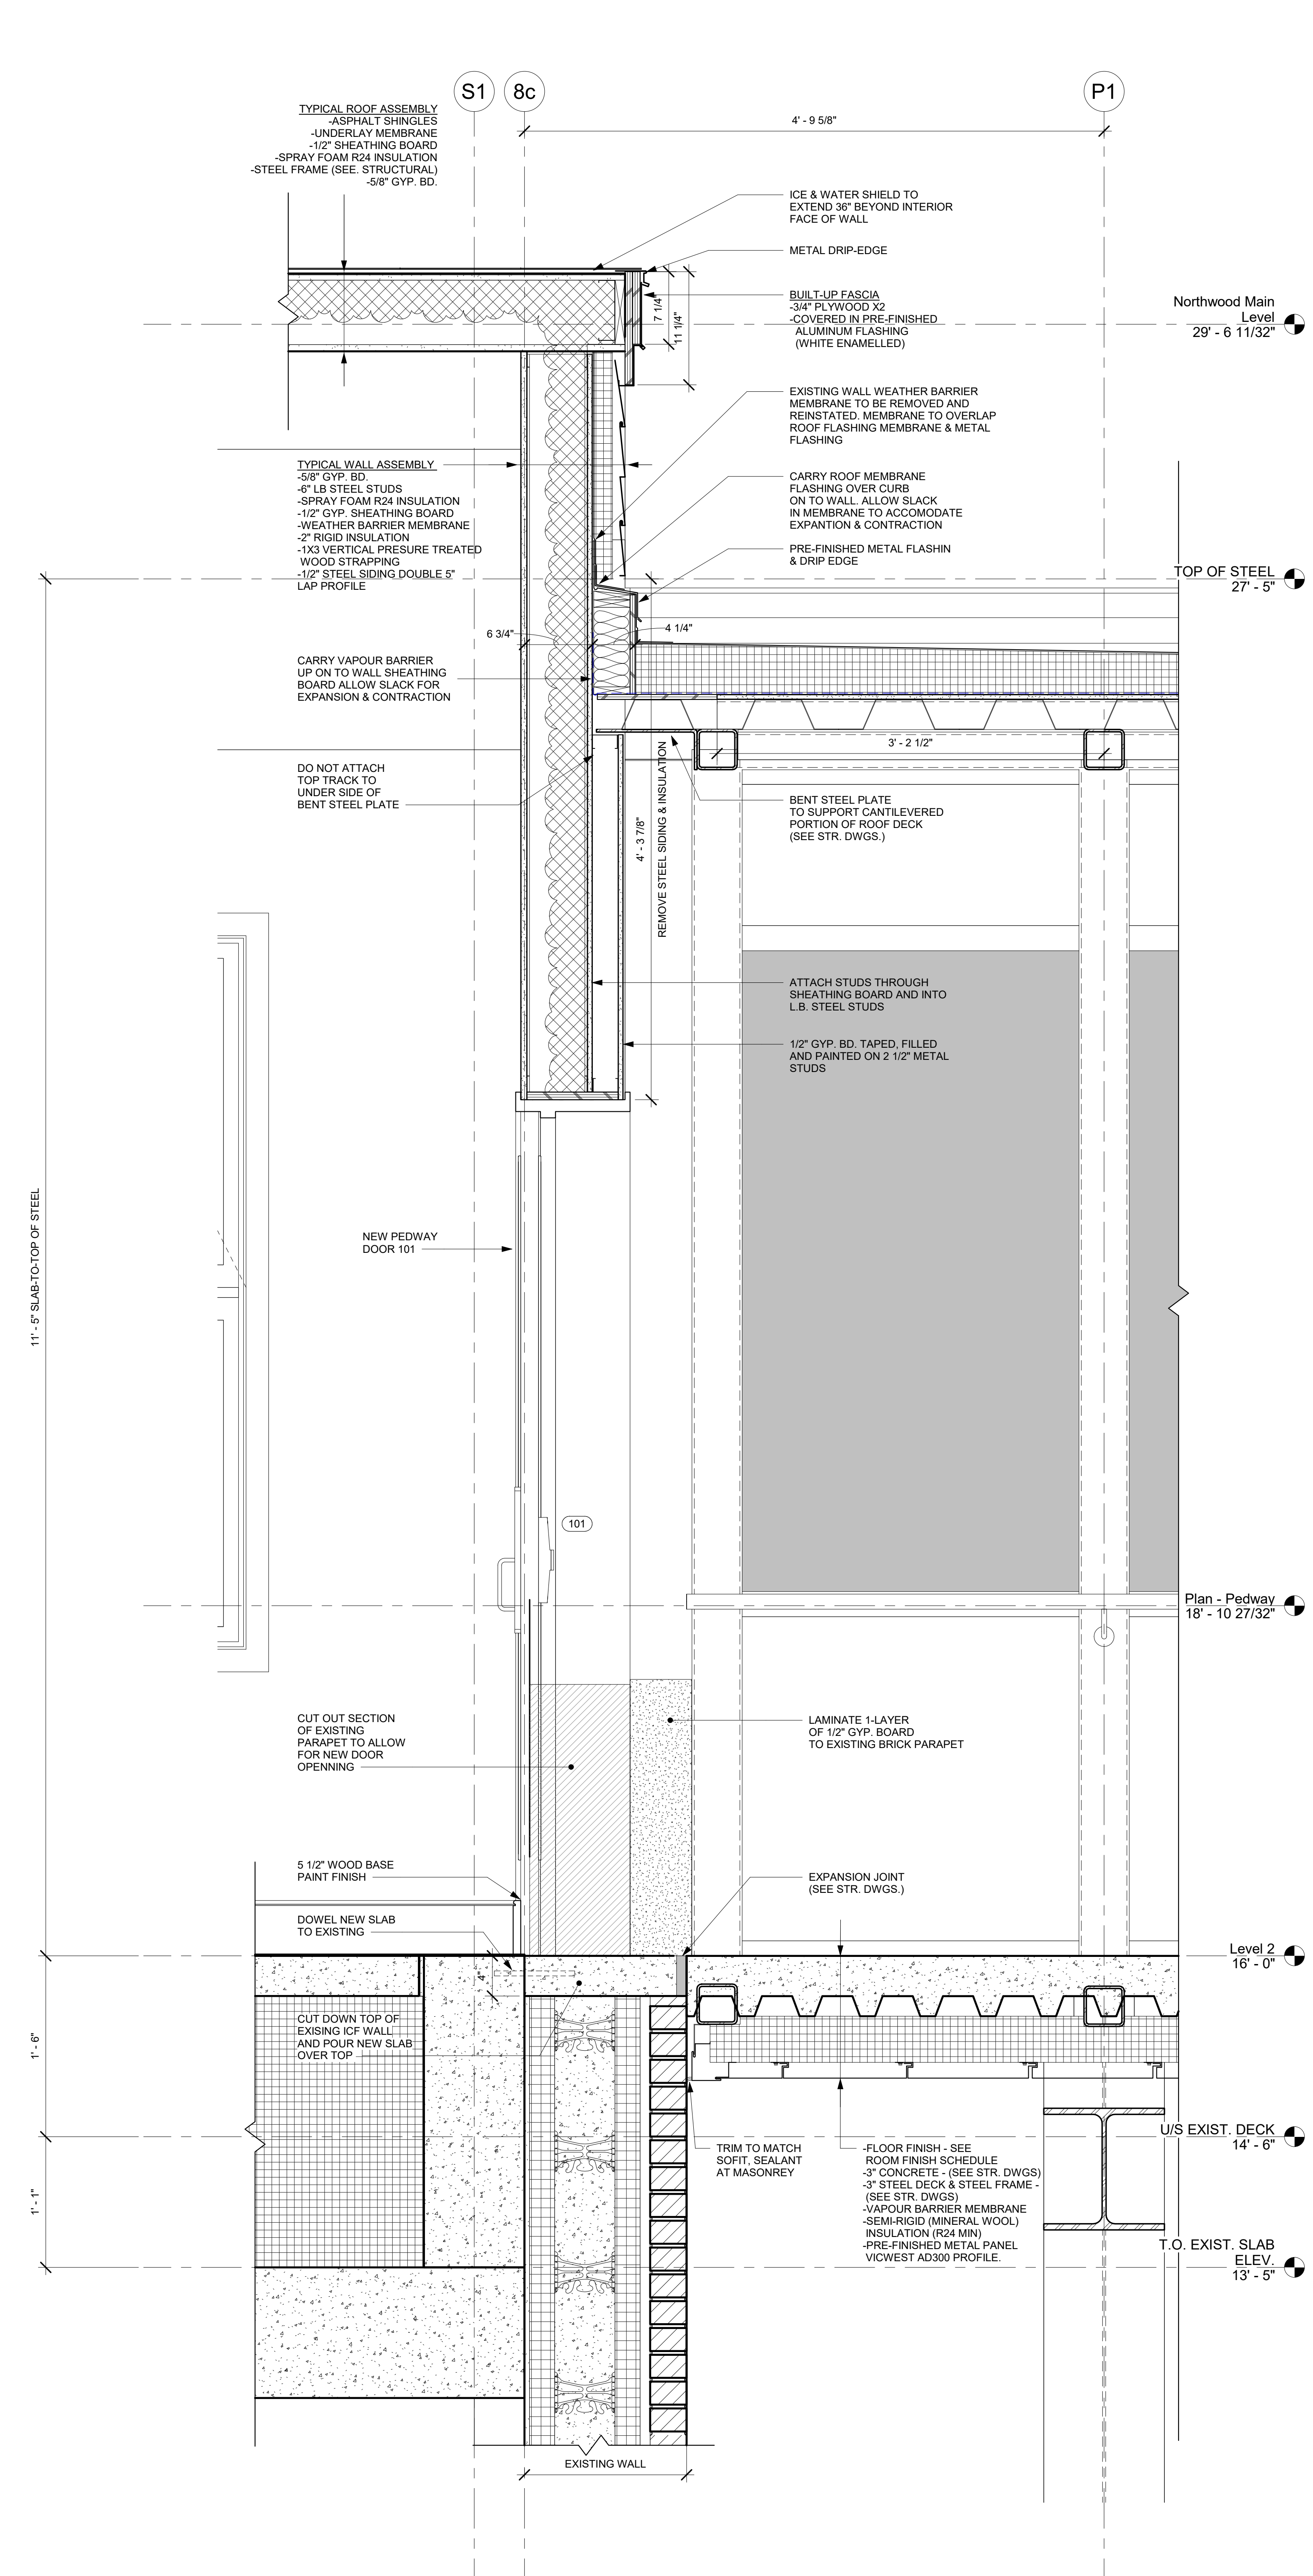


1 Section - Pedway to Solarium
1 1/2" = 1'-0"

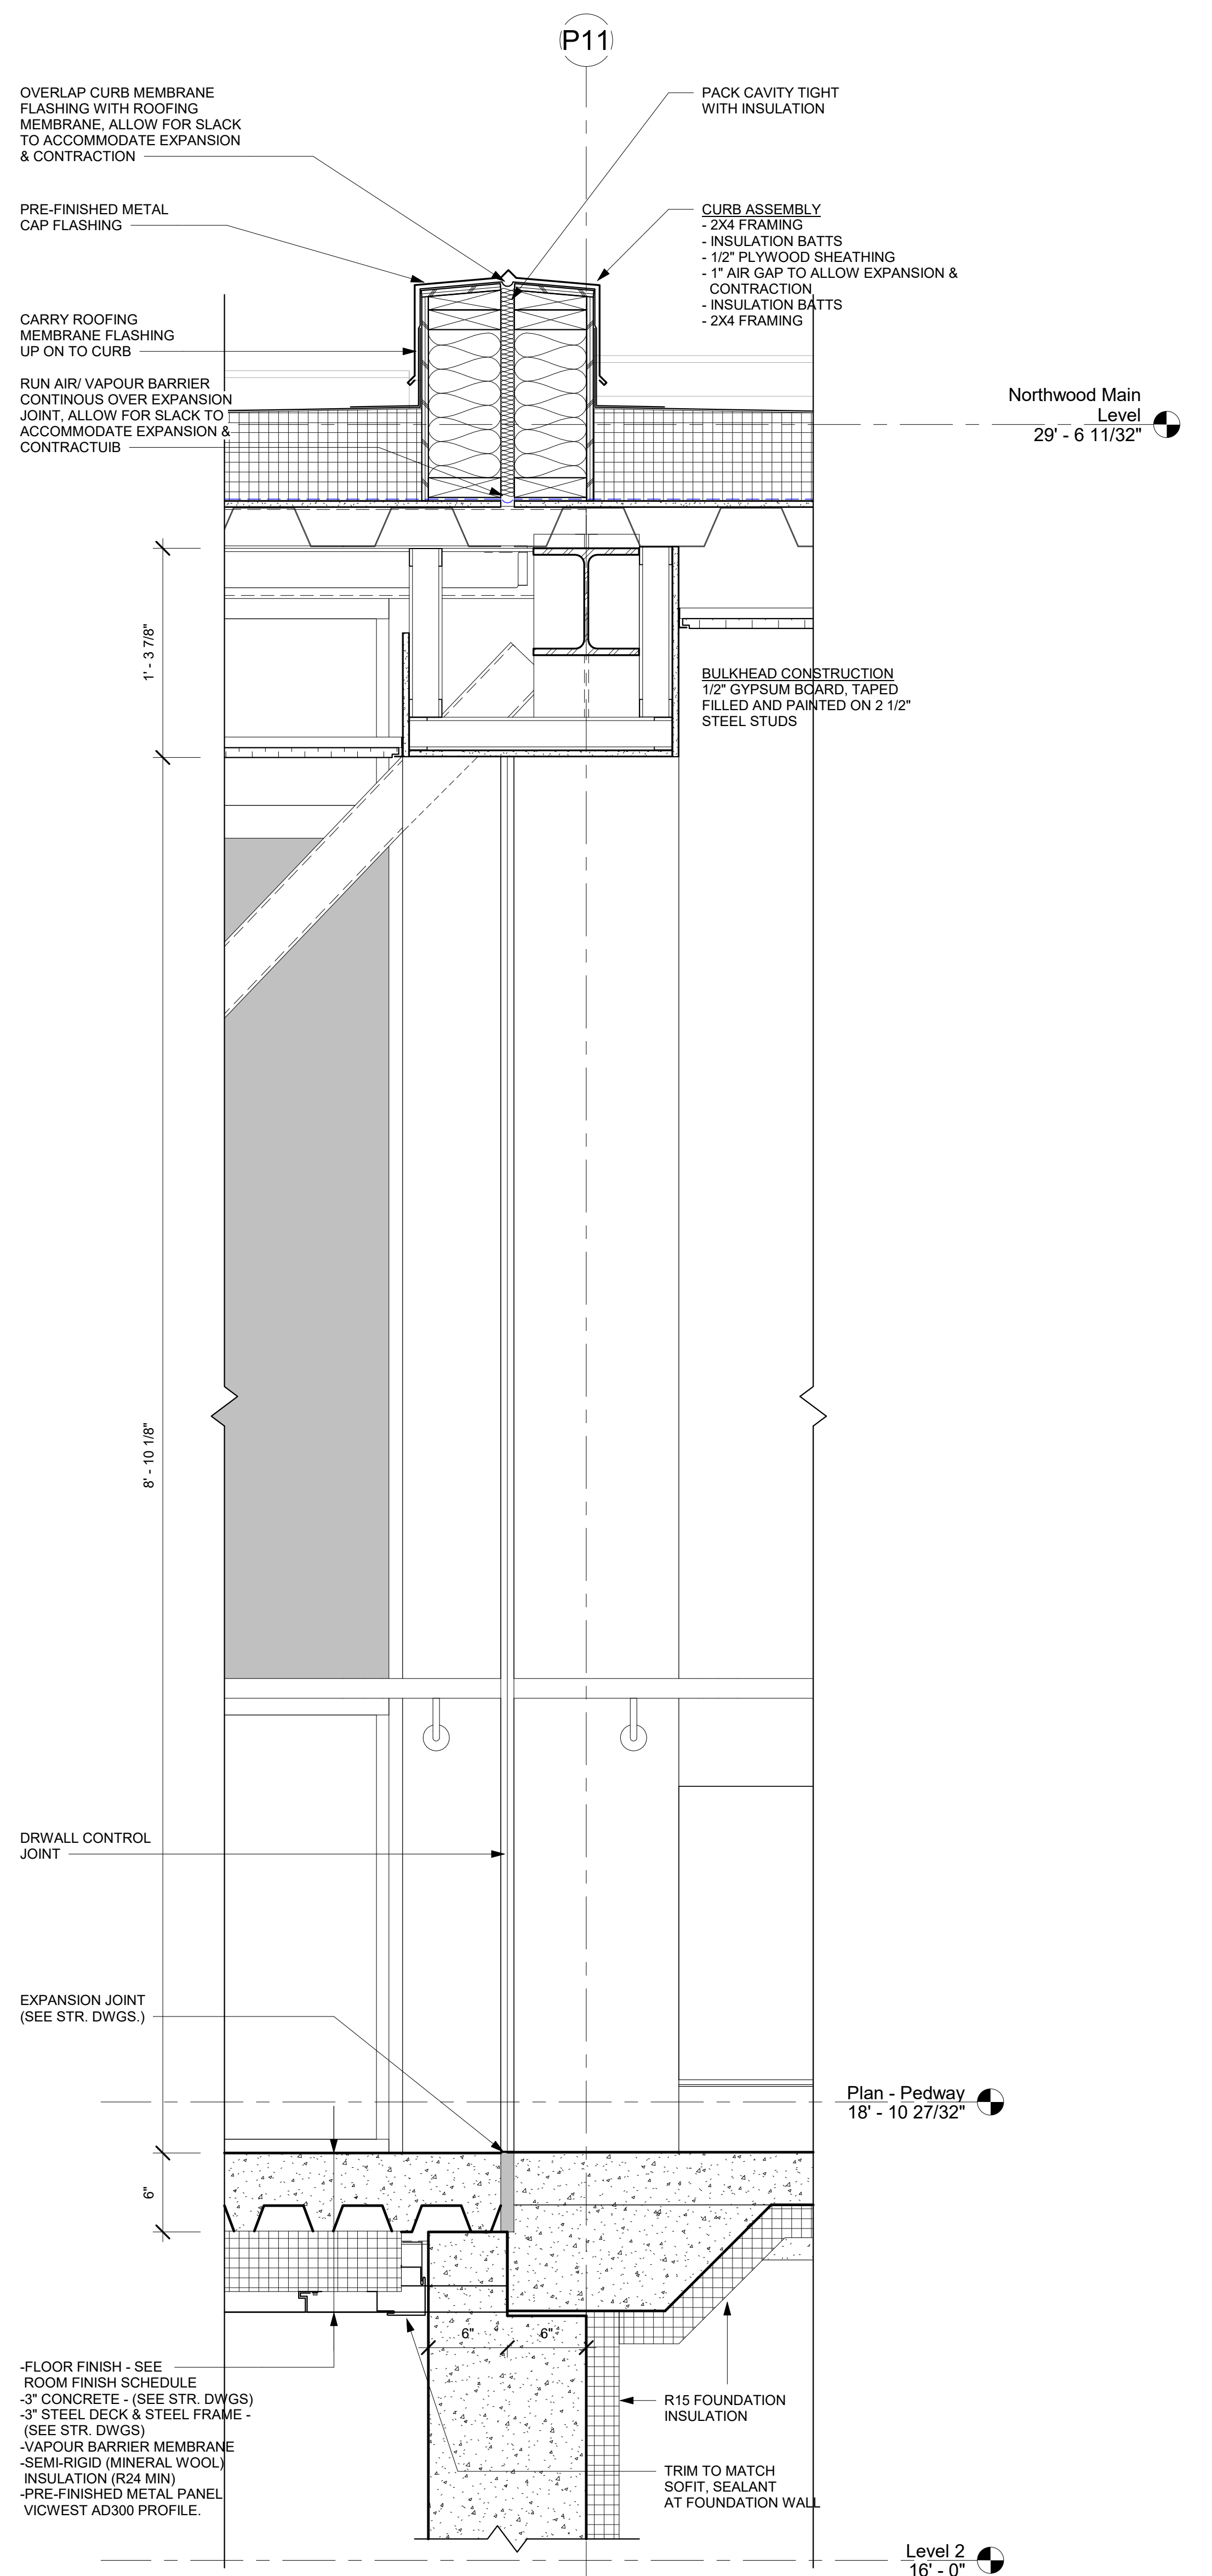


2 Section - Pedway to Northwood Connector
1 1/2" = 1'-0"

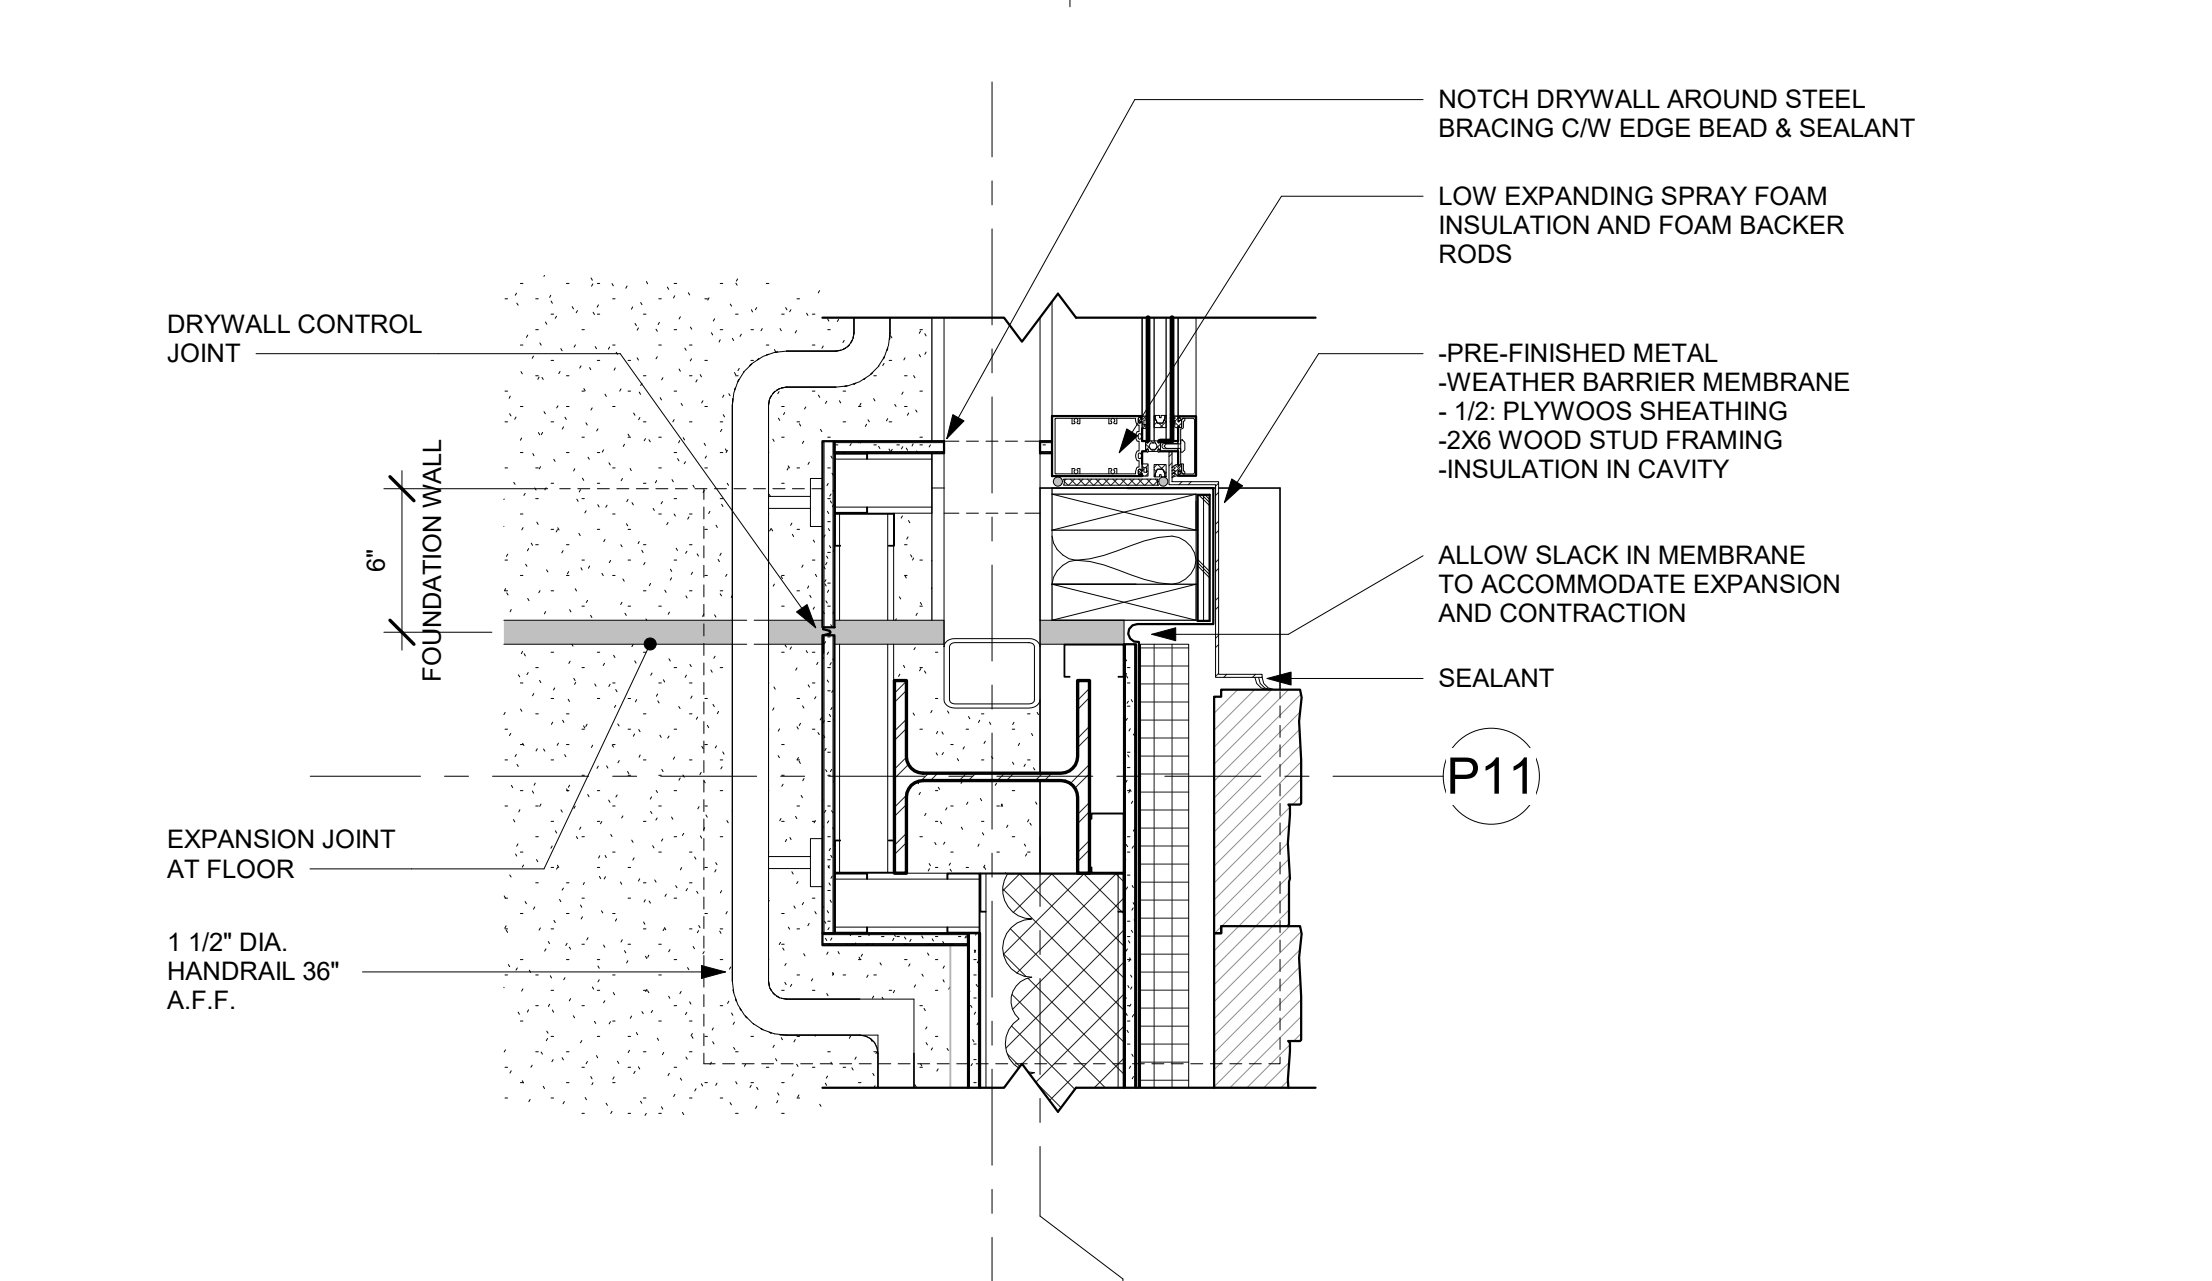


3 Plan Detail Pedway to Northwood Connector
1 1/2" = 1'-0"

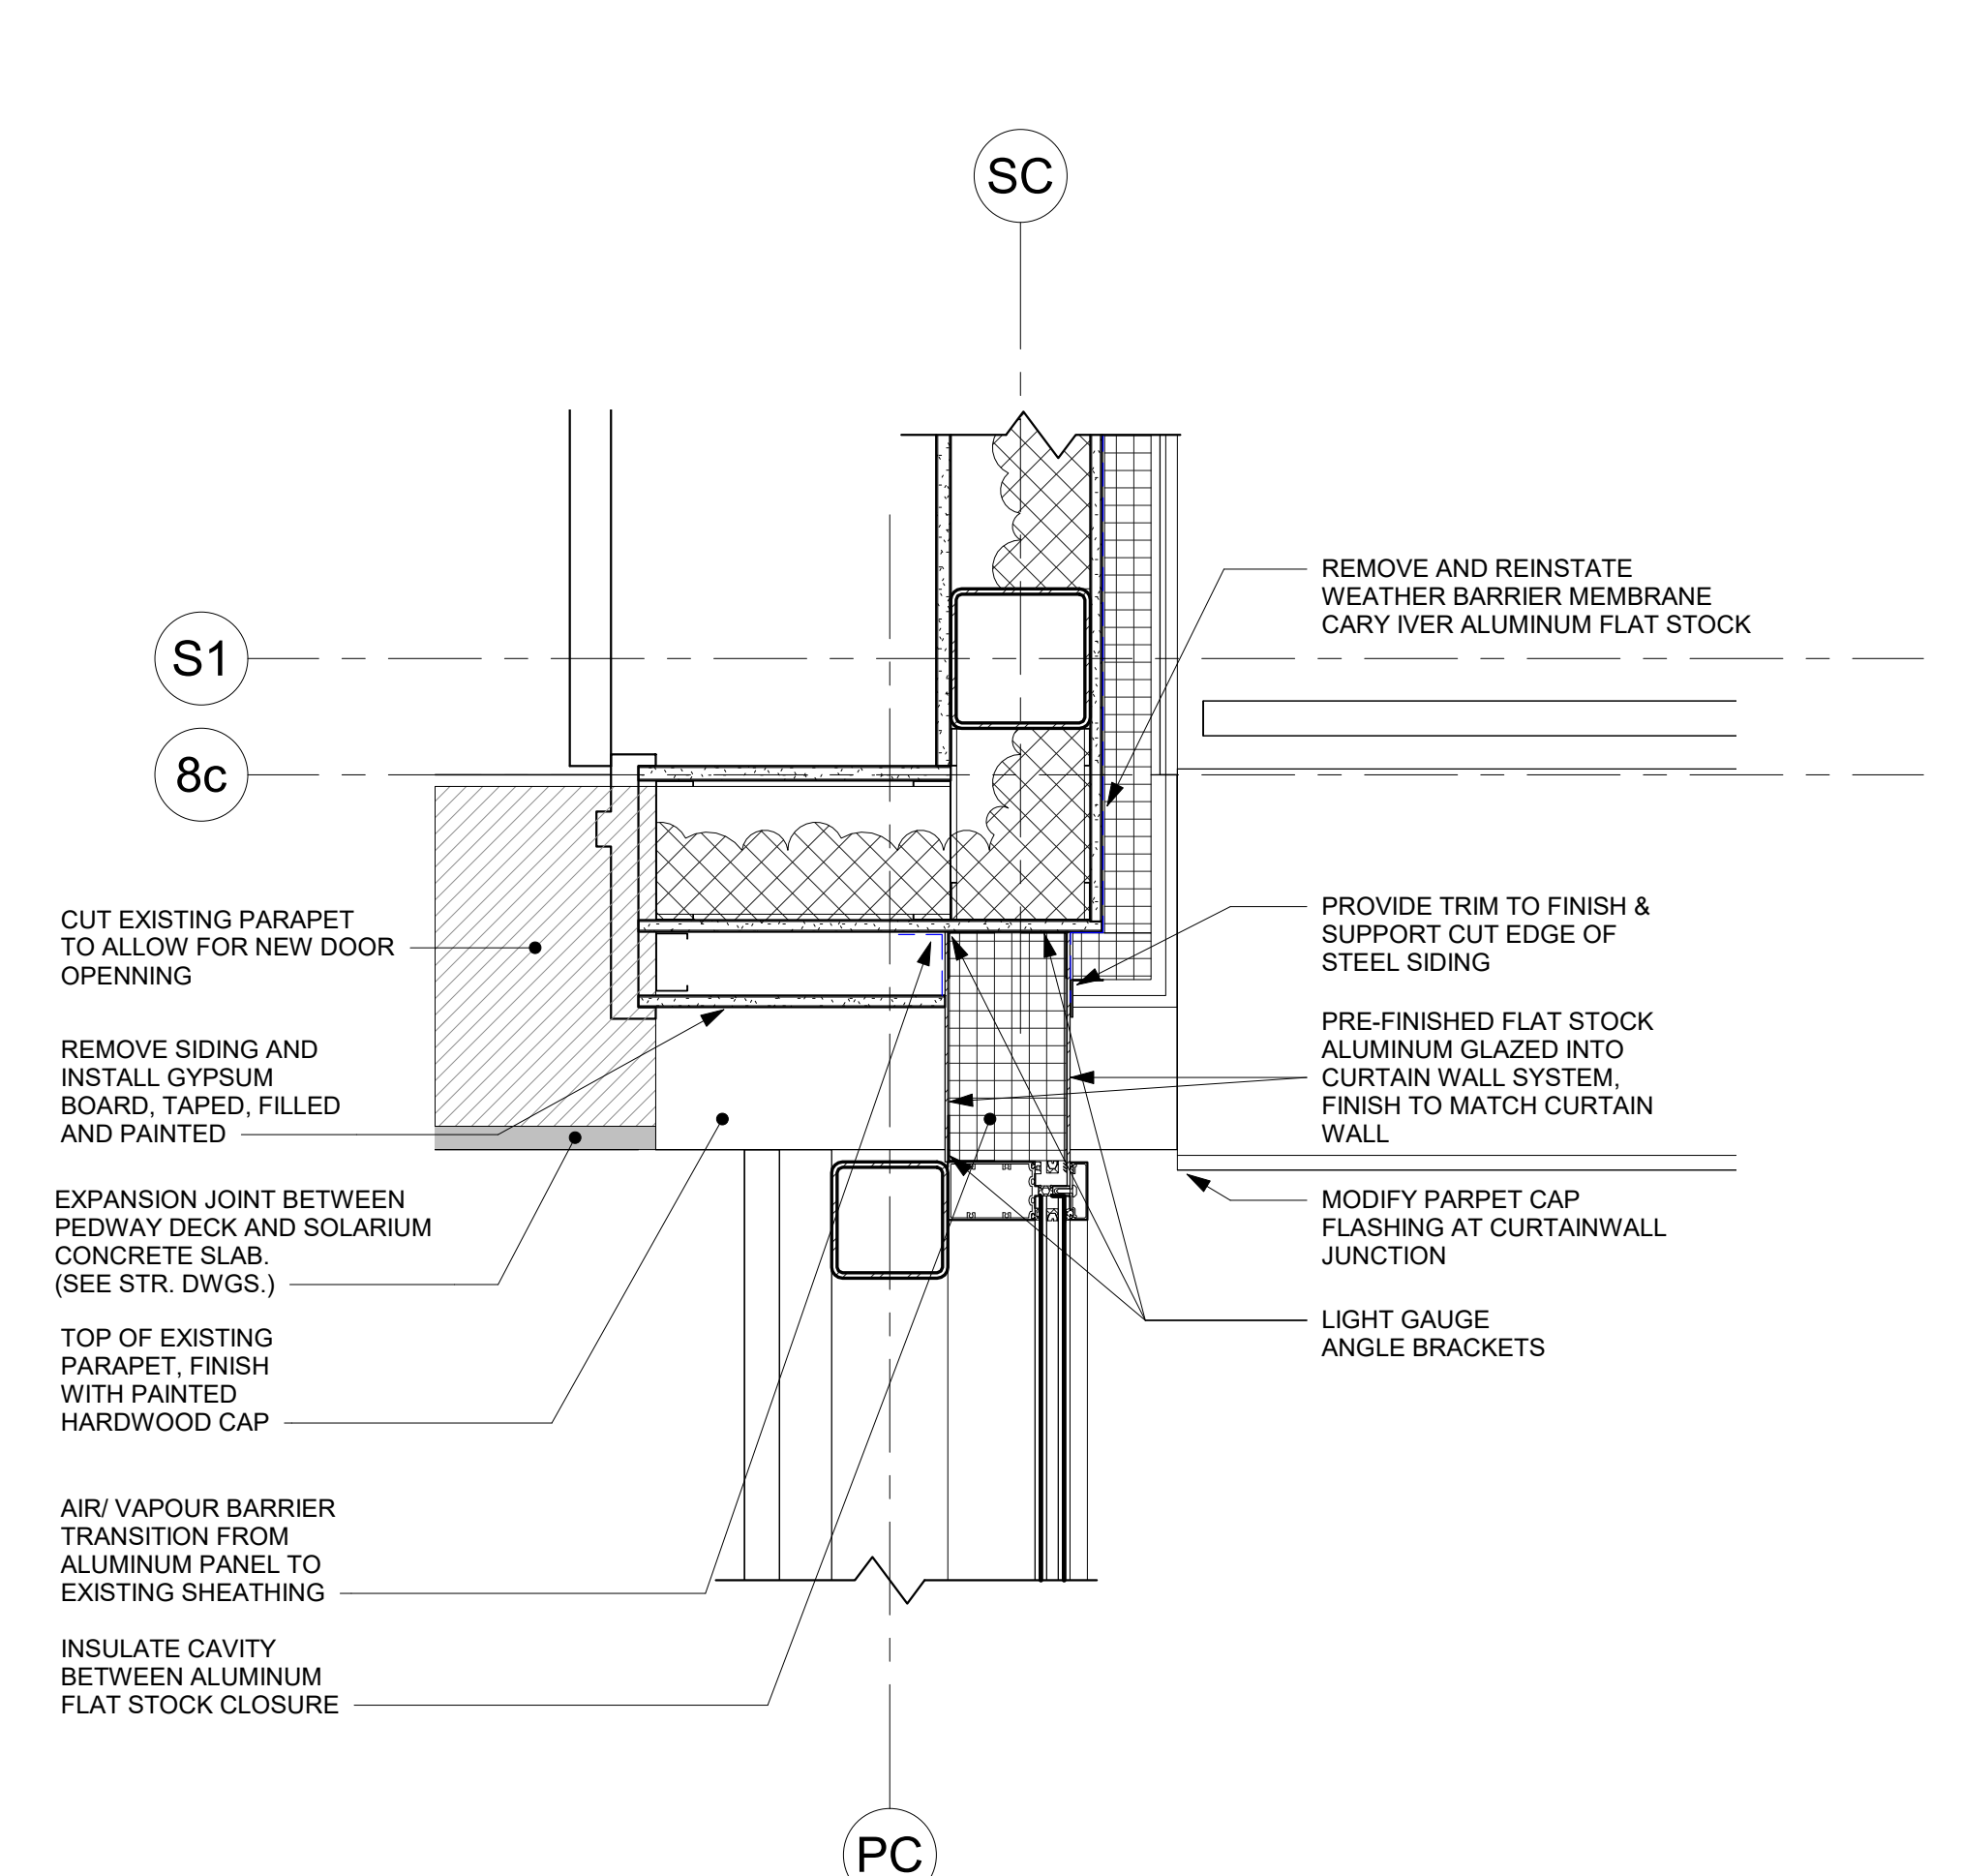

4 Plan Detail Pedway to Solarium
1 1/2" = 1'-0"

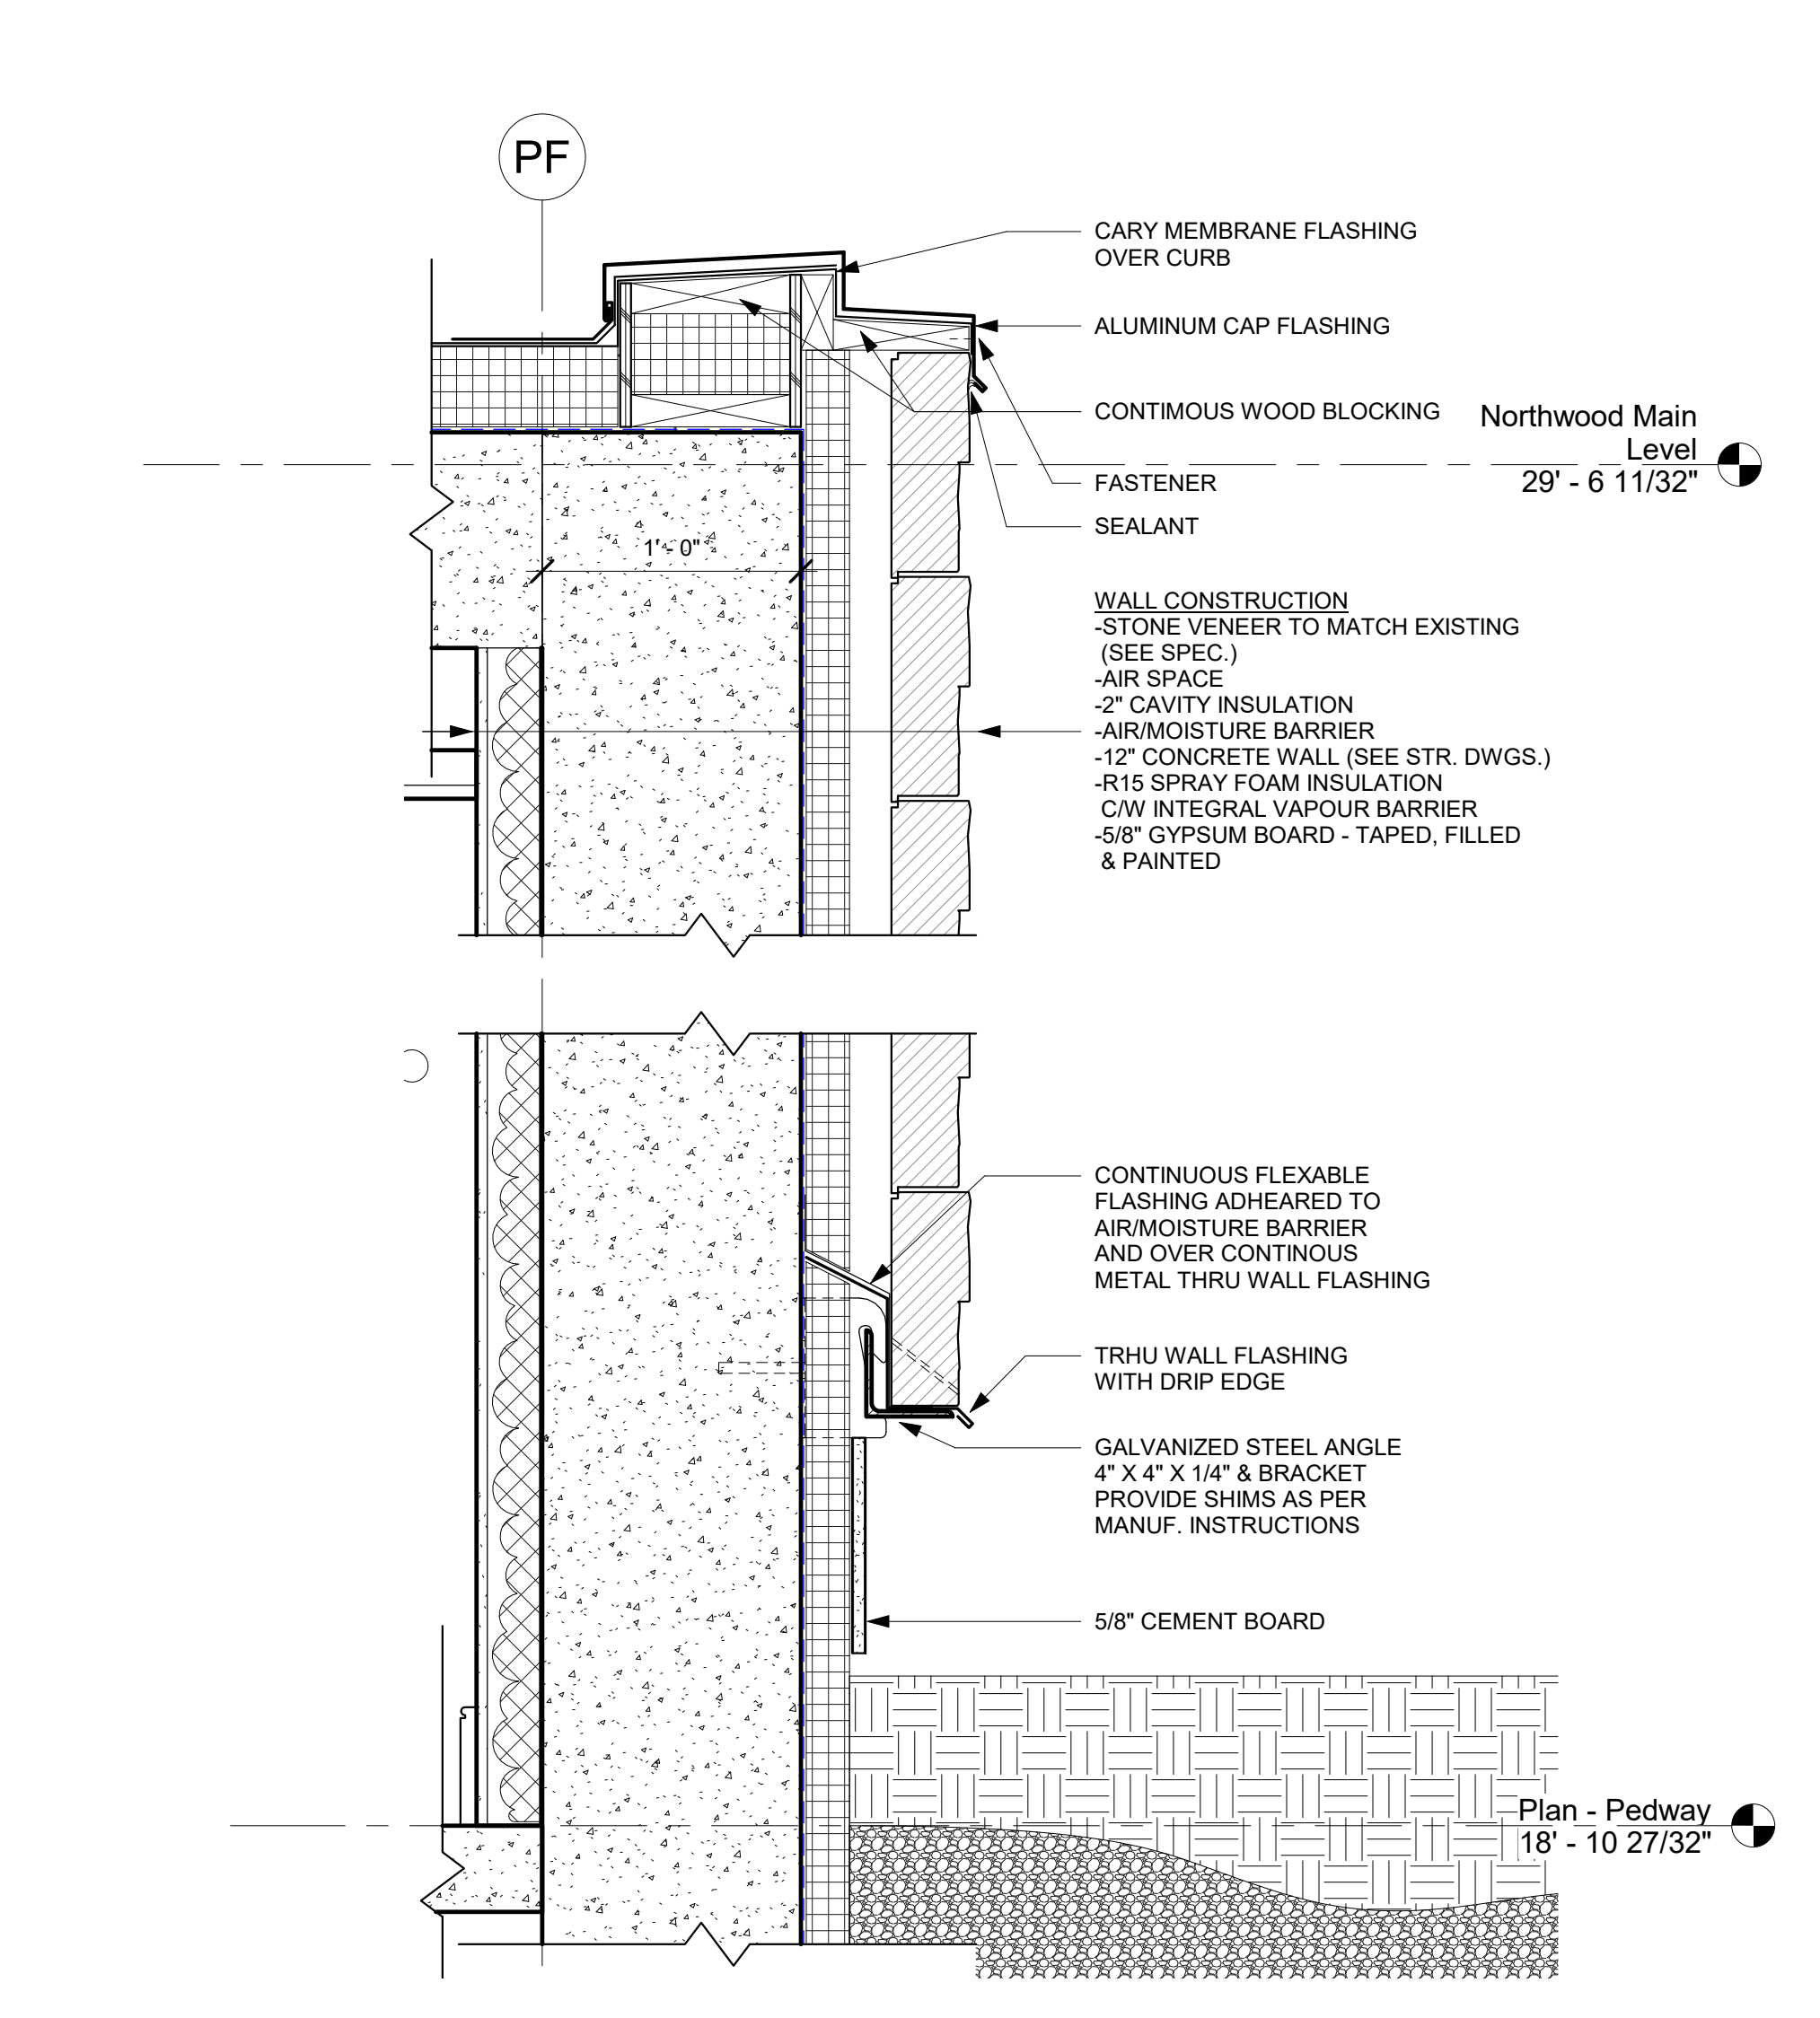

5 Section - Concrete Roof Curb & Base Detail
1 1/2" = 1'-0"

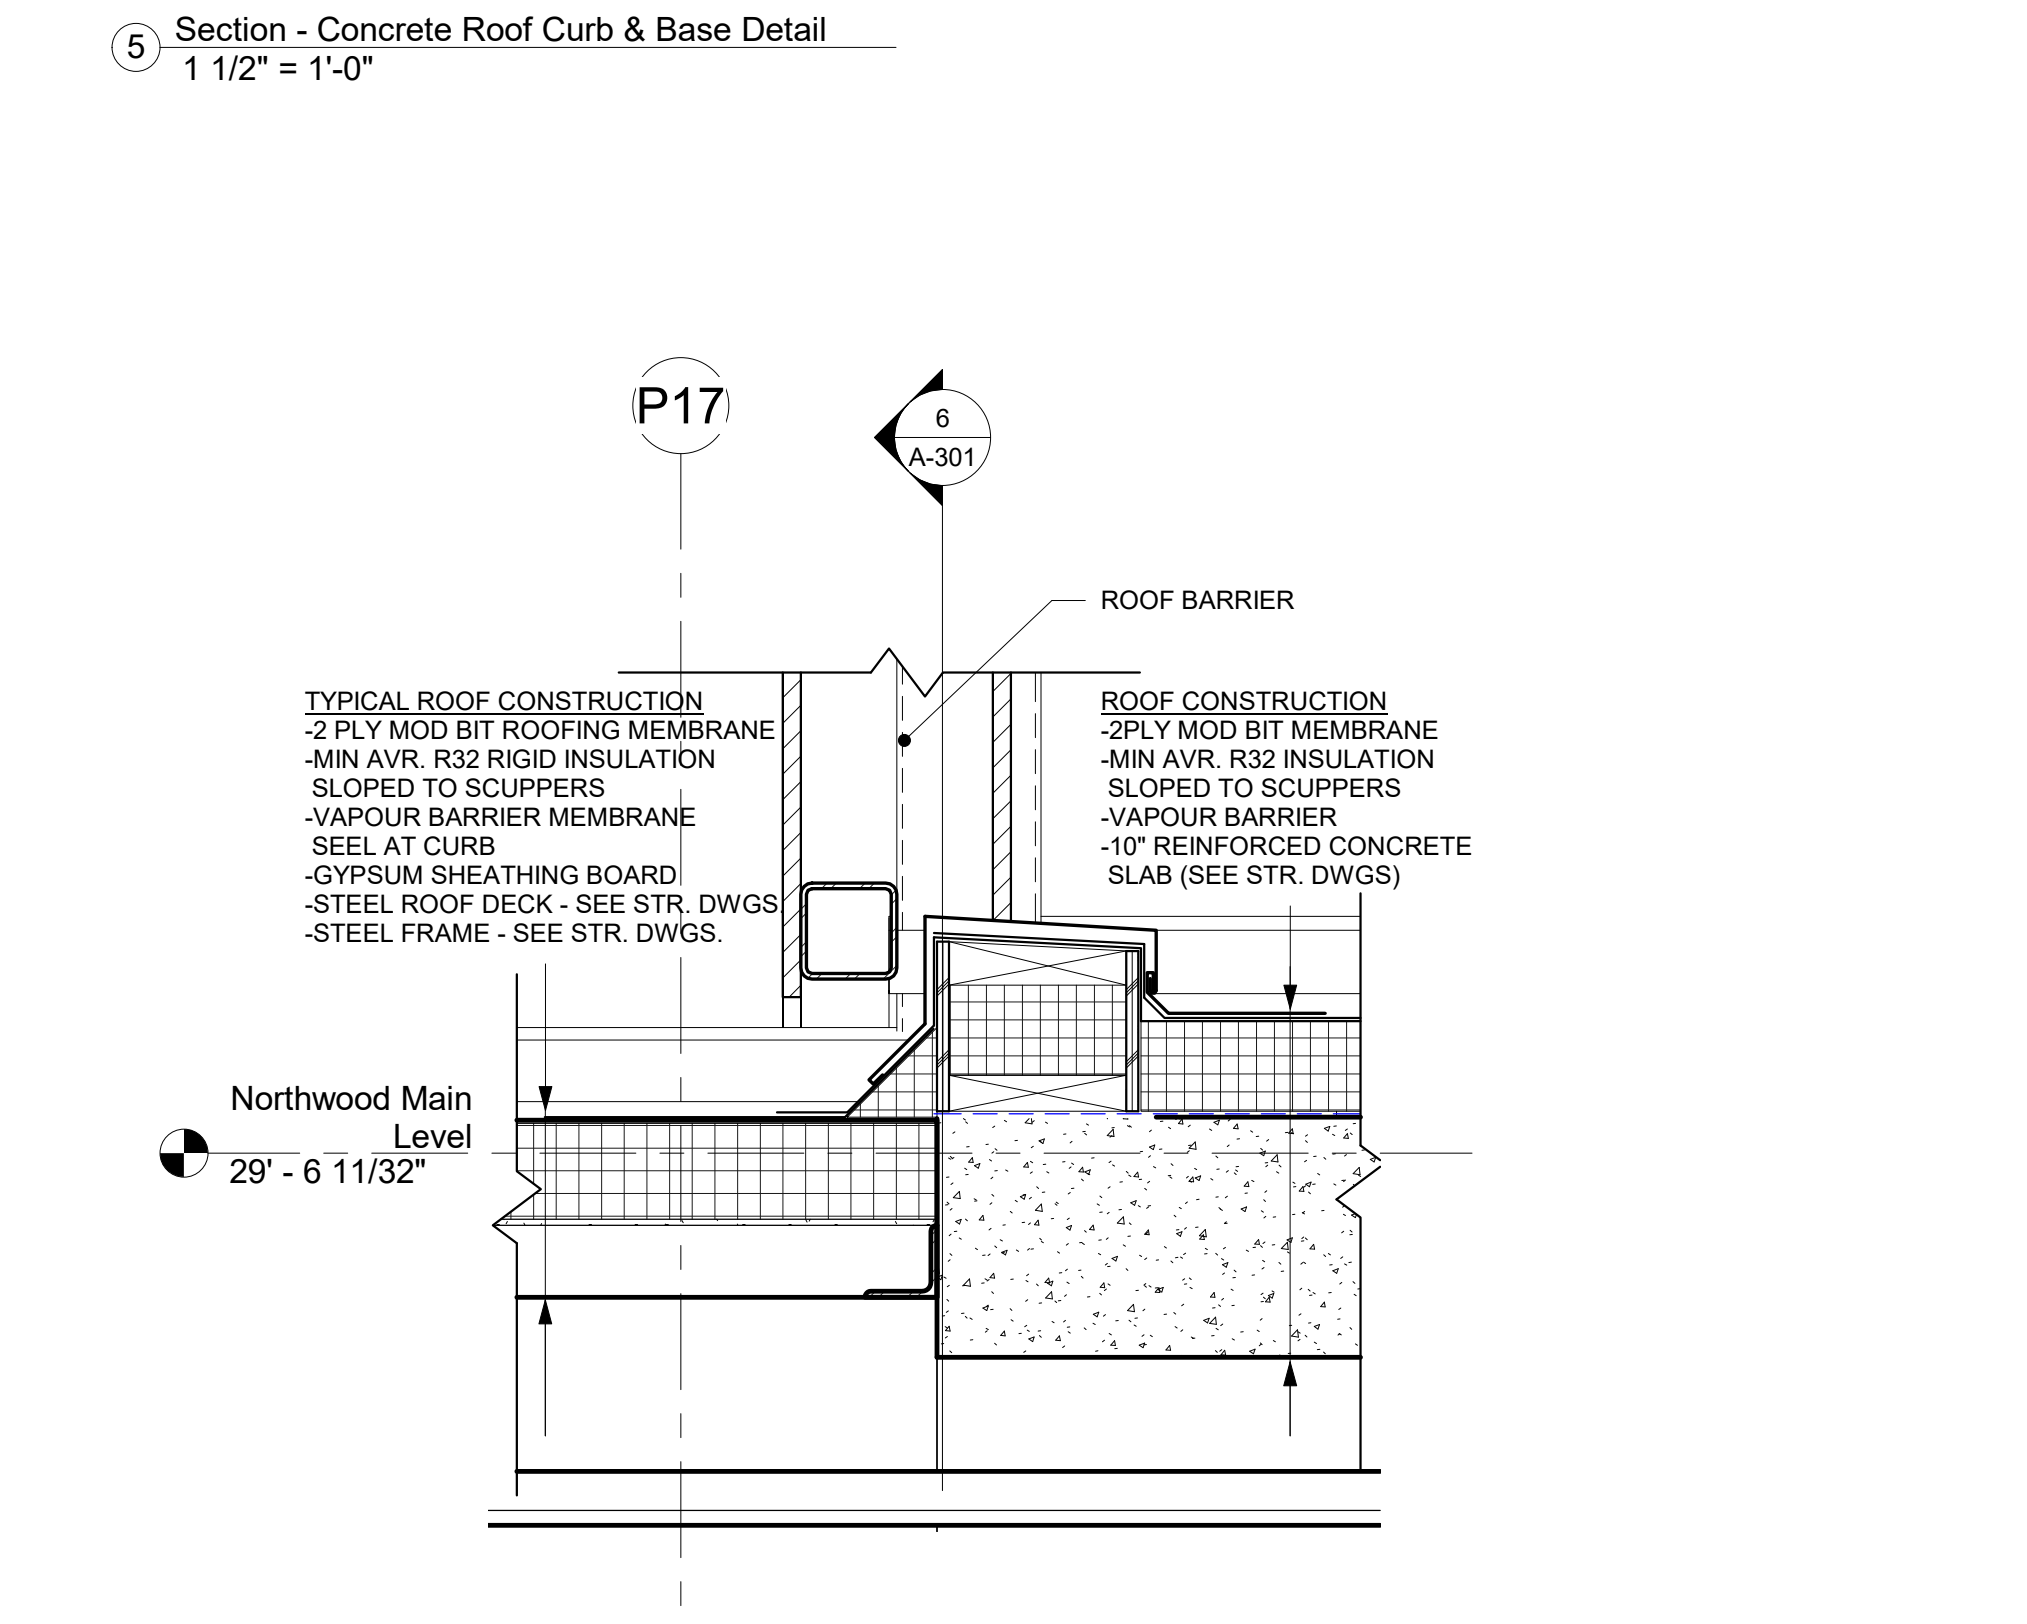

6 Section @ Steel To Concrete Roof Junction
1 1/2" = 1'-0"



General Notes:
All levels and dimensions are to be checked on site by the contractor prior to fabrication, and any discrepancies must be reported immediately to the architect.
All work is to be installed in strict accordance with the by-laws and regulations of the local authorities and in accordance with Building Construction Standards.
All work is to be done in strict accordance with the manufacturer's instructions for the materials used.
The drawing is only to be used for obtaining Local Authority Consents and should not be used for any other purpose unless otherwise stated on drawing.



No.	Description	Date
6	Issued For Construction	2021.05.19

Original Signed



NORTHWOODCARE REALTY INC. NORTHWOOD PEDWAY	
GARY MARTIN DRIVE, BEDFORD, NS DETAILS	
Project Number	19077
Date	2019.05.13
Drawn By	SMA
Checked By	MAH
A-500	
Scale	1 1/2" = 1'-0"

D - TWO LIGHT
ALUMINUM
(SEE SCHEDULE)

ALUM. FRAME 1
ALUMURIT
(SEE SCHEDULE)

		FLOOR		BASE		WALL		CEILING				REMARKS	Phase Created
Name	NUMBER	FLOOR 1	BASE 1	COLOUR	WALL 1	COLOUR	CEILING 1	HEIGHT	COLOUR	NUMBER			
VEST. PEDWAY	102.1	VINYL PLANK	WOOD BASE	WHITE	GYP. BOARD PAINT FINISH	TBD	EXPOSED STRUCTURE PAINTED	VARRIES		102.1		PEDWAY	
VEST. PEDWAY	102	VINYL PLANK	WOOD BASE	WHITE	GYP. BOARD PAINT FINISH	TBD	EXPOSED STRUCTURE PAINTED	VARRIES		102		PEDWAY	
VEST. PEDWAY	102.1	VINYL PLANK	WOOD BASE	WHITE	GYP. BOARD PAINT FINISH	TBD	EXPOSED STRUCTURE PAINTED	VARRIES		102.1		PEDWAY	

[illegible]

Original Signed

