

A

B

C

D

SIGNAGE LEGEND:

(SN1)	GENERAL SIGNAGE BAND LOCATION
(SN2)	GENERAL ENTRANCE SIGNAGE LOCATION
(SN3)	GENERAL BAND SIGNAGE LOCATION
(SN4)	GENERAL BAND SIGNAGE LOCATION
(SN5)	GENERAL BAND SIGNAGE LOCATION
(SN6)	GENERAL BAND SIGNAGE LOCATION
(SN7)	GENERAL ENTRANCE SIGNAGE LOCATION
(SN8)	GENERAL ENTRANCE SIGNAGE LOCATION

WINDOW WALL LEGEND:

COLOUR TYPE 1	MULLION TYPE A GLAZING TYPE A SPANDREL TYPE A
COLOUR TYPE 2	MULLION TYPE B GLAZING TYPE B SPANDREL TYPE B

NOTE:
RETAIL STOREFRONTS ARTICULATED IN MASONRY,
WOOD, METAL AND/OR GLASS. SEE 3D IMAGERY FOR
MATERIAL AND COLOUR REFERENCE.

ALLOWABLE EXTERIOR LIGHTING TYPES:

DECORATIVE WALL SCONCE LIGHTING


'GOOSENECK' TYPE PROJECTED LIGHTING

UP / DOWN BUILDING LIGHTING

LIGHTING FOR THE PURPOSE OF EXTERNALLY
ILLUMINATING SIGNS

EXTERIOR LIGHTING NOTES:

ALL EXTERIOR LIGHTING TO CONFORM WITH LOCAL
BYLAWS. LIGHTING

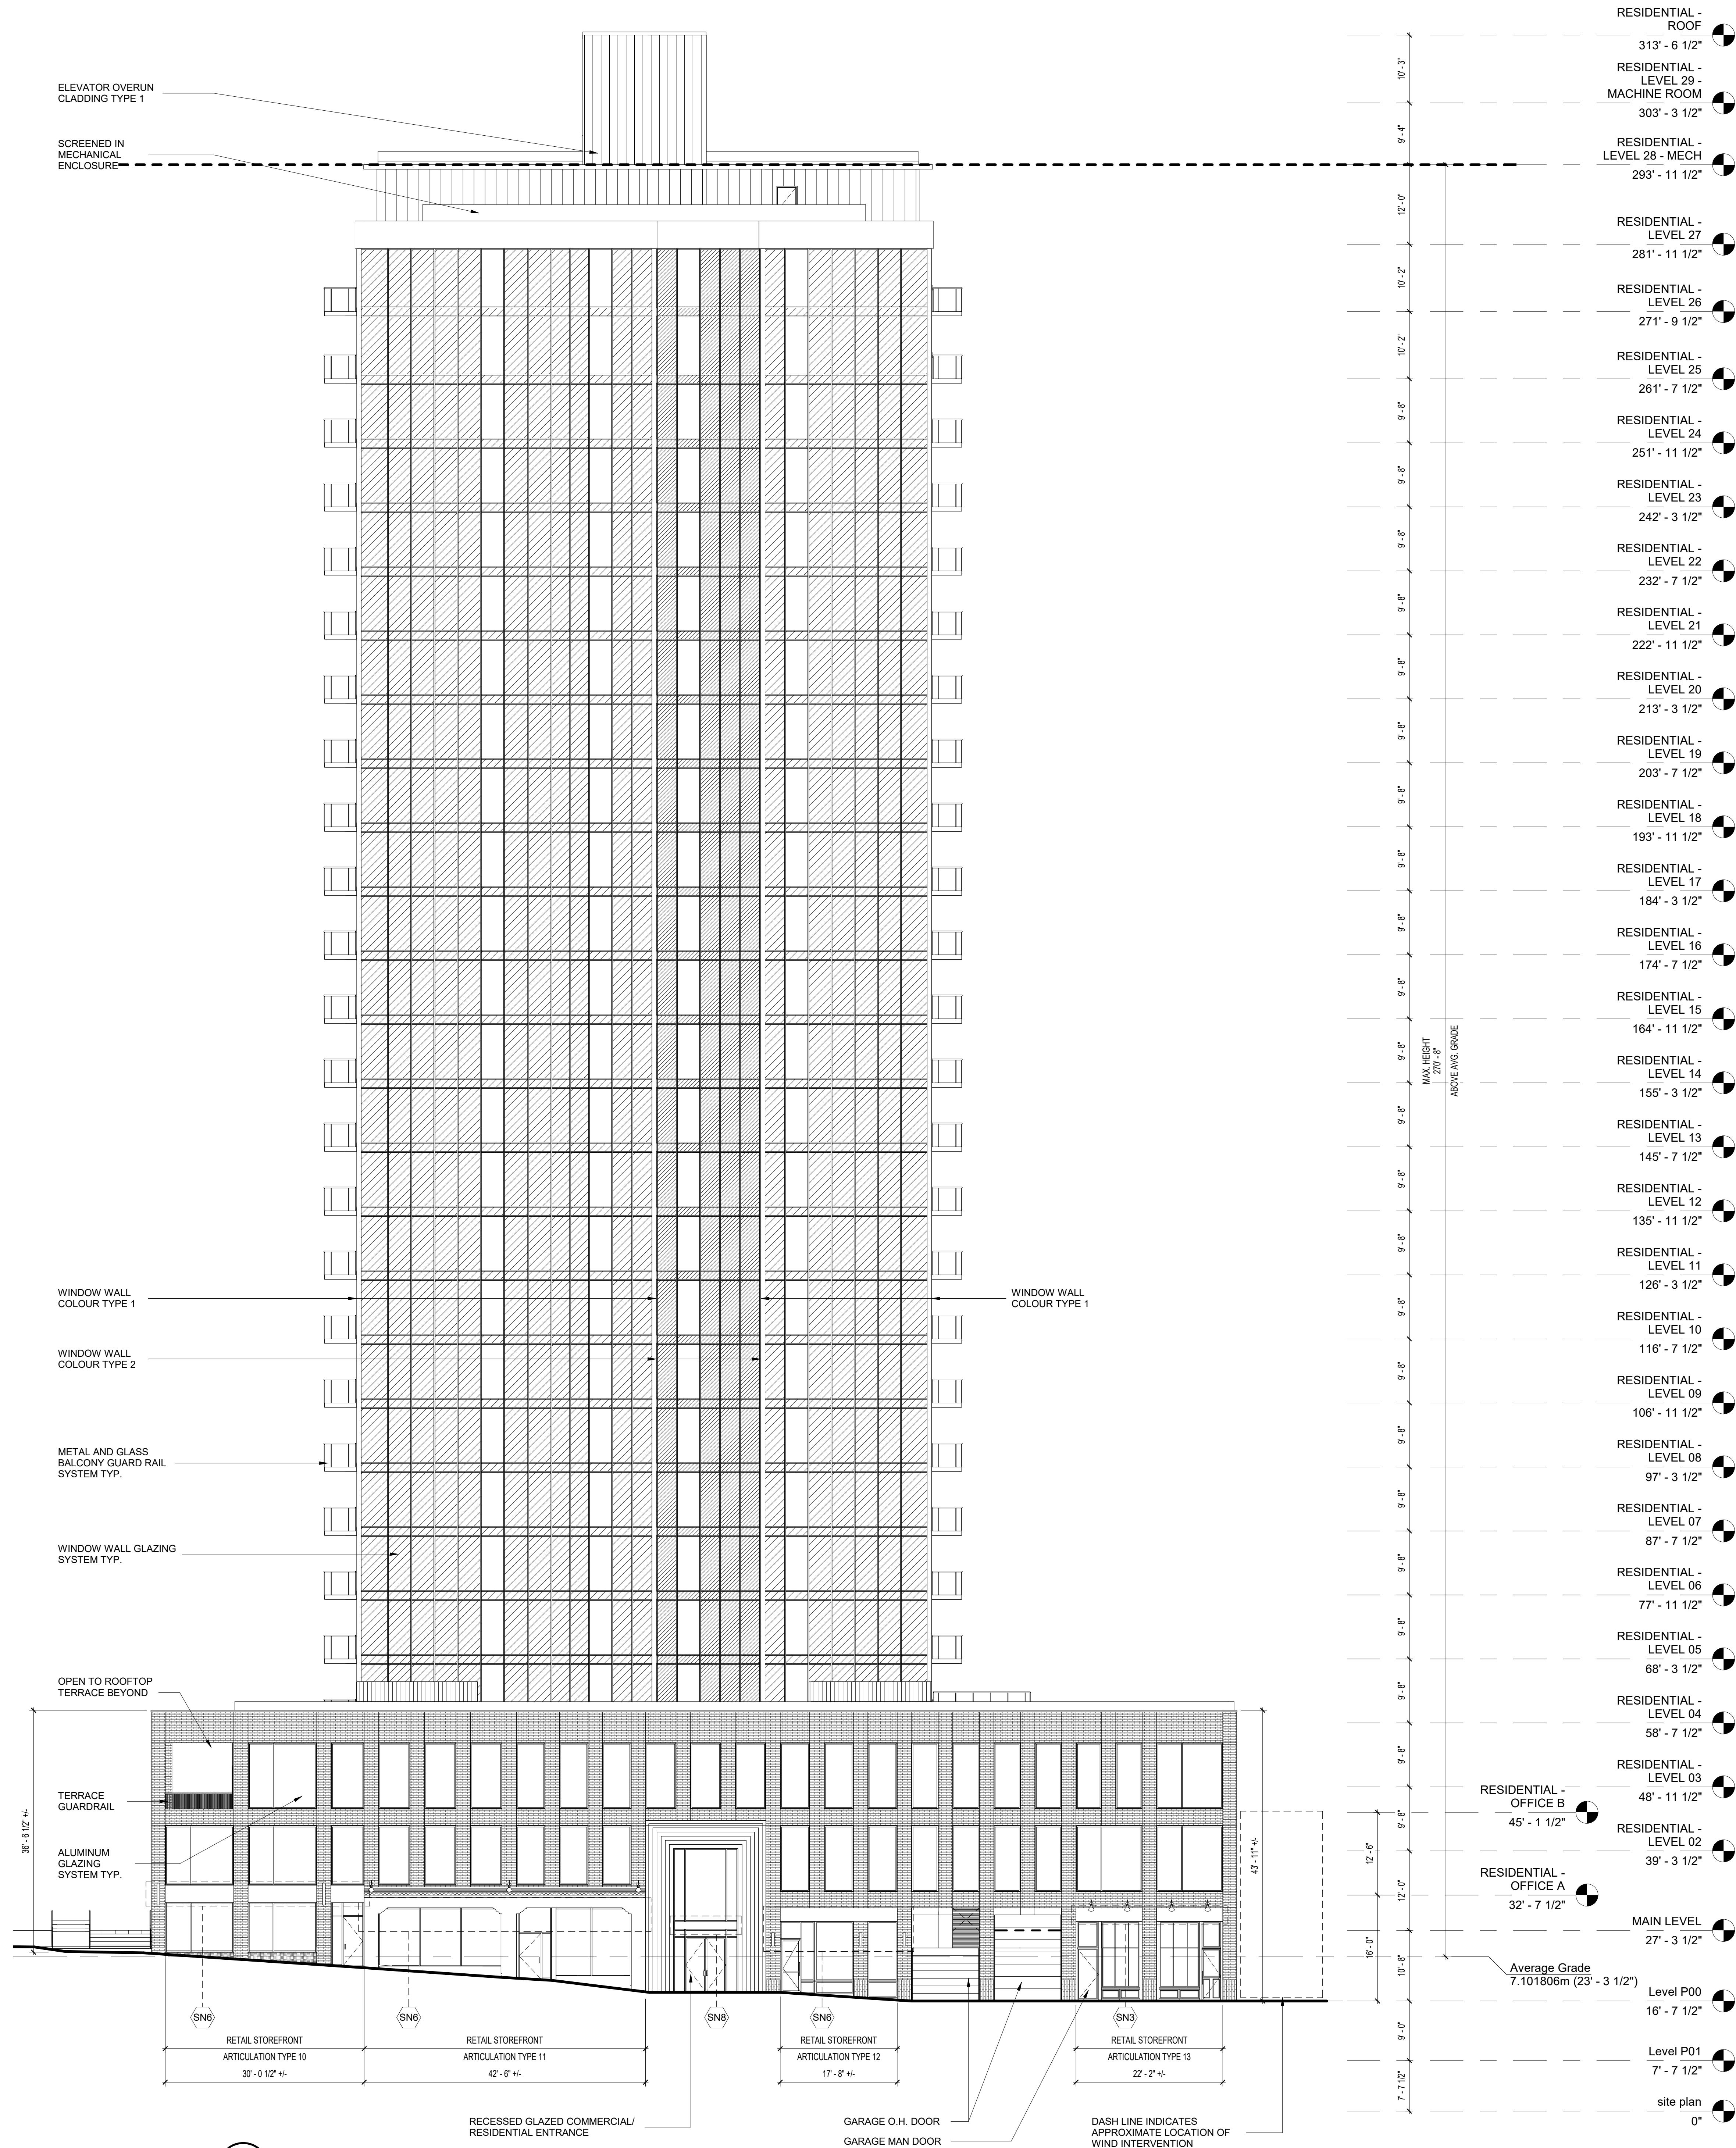

RESIDENTIAL - ROOF	313' - 6 1/2"
RESIDENTIAL - LEVEL 29 - MACHINE ROOM	303' - 3 1/2"
RESIDENTIAL - LEVEL 28 - MECH	293' - 11 1/2"
RESIDENTIAL - LEVEL 27	281' - 11 1/2"
RESIDENTIAL - LEVEL 26	271' - 9 1/2"
RESIDENTIAL - LEVEL 25	261' - 7 1/2"
RESIDENTIAL - LEVEL 24	251' - 11 1/2"
RESIDENTIAL - LEVEL 23	242' - 3 1/2"
RESIDENTIAL - LEVEL 22	232' - 7 1/2"
RESIDENTIAL - LEVEL 21	222' - 11 1/2"
RESIDENTIAL - LEVEL 20	213' - 3 1/2"
RESIDENTIAL - LEVEL 19	203' - 7 1/2"
RESIDENTIAL - LEVEL 18	193' - 11 1/2"
RESIDENTIAL - LEVEL 17	184' - 3 1/2"
RESIDENTIAL - LEVEL 16	174' - 7 1/2"
RESIDENTIAL - LEVEL 15	164' - 11 1/2"
RESIDENTIAL - LEVEL 14	155' - 3 1/2"
RESIDENTIAL - LEVEL 13	145' - 7 1/2"
RESIDENTIAL - LEVEL 12	135' - 11 1/2"
RESIDENTIAL - LEVEL 11	126' - 3 1/2"
RESIDENTIAL - LEVEL 10	116' - 7 1/2"
RESIDENTIAL - LEVEL 09	106' - 11 1/2"
RESIDENTIAL - LEVEL 08	97' - 3 1/2"
RESIDENTIAL - LEVEL 07	87' - 7 1/2"
RESIDENTIAL - LEVEL 06	77' - 11 1/2"
RESIDENTIAL - LEVEL 05	68' - 3 1/2"
RESIDENTIAL - LEVEL 04	58' - 7 1/2"
RESIDENTIAL - LEVEL 03	48' - 11 1/2"
RESIDENTIAL - OFFICE B	45' - 1 1/2"
RESIDENTIAL - OFFICE A	32' - 7 1/2"
MAIN LEVEL	27' - 3 1/2"
Level P00	16' - 7 1/2"
Level P01	7' - 7 1/2"
site plan	0"

Breakhouse[®]
Architecture

1096 Marginal Road, Suite 140
Halifax, NS B3H 4H4
T 902 431 3102
F 902 422 8860
www.breakhouse.ca

GENERAL NOTES:

1. ALL NOTES TO BE READ IN CONJUNCTION WITH THE PROJECT MANUAL AND THE SPECIFICATIONS.

CONSULTANTS:

STRUCTURAL:
**CAMPBELL
COMEAU**

2714 Digby Road, Suite 4113
Halifax, NS B3H 4H5
T 902 422 8860

MECHANICAL:
**ML
ENGINEERING**

1111 Main Street
Halifax, NS B3H 1B5
T 902 422 8860
www.mlengineering.ca

ELECTRICAL:
**ELECTEC
ENGINEERING**

30 Duke St., Dartmouth, NS B2H 2G5
T 902 252 2131
www.electecengineering.ca

LANDSCAPE:
**UPLAND
Planning + Design Studio**

65 King St., Dartmouth, NS B2H 2H7
T 902 422 8860
www.uplandstudio.ca

CIVIL:
DESIGN POINT

222 Waterfront Dr #104
Dartmouth, NS B2H 1H3
T 902 433 2227
www.designpoint.ca

3	19 JULY 21	ISSUED FOR DEVELOPMENT AGREEMENT - REVISIONS
2	12 JULY 21	ISSUED FOR DEVELOPMENT AGREEMENT - REVISIONS
1	08 APR 21	ISSUED FOR DEVELOPMENT AGREEMENT

No. Date Remarks

ISSUED/REVISIONS:

NORTH ARROW:

SEAL:

CLIENT:
FARES INC.

Contact: David Quilichini
Vice President
902.817.0700

PROJECT:
KINGS WHARF BUILDING E

50 Kings Wharf Place,
Dartmouth, NS, B2Y 0B4

TITLE:
**SCHEDULE F
NE (KING'S WHARF
PLACE) ELEVATION OF
TOWER
INCLUDES PRELIM
SIGNAGE PLAN**

DRAWN BY: Author

PROJECT #: Project Number

SCALE: 3/32" = 1'-0"

DRAWING #:

Schedule F