


- PROPERTY BOUNDARY
- BASE DATA
- EXISTING FENCE
- PROPOSED FENCE
- EXISTING BUILDING TO BE REMOVED
- EXISTING BUILDING TO REMAIN
- PROPOSED BUILDING
- LANDSCAPE AREAS

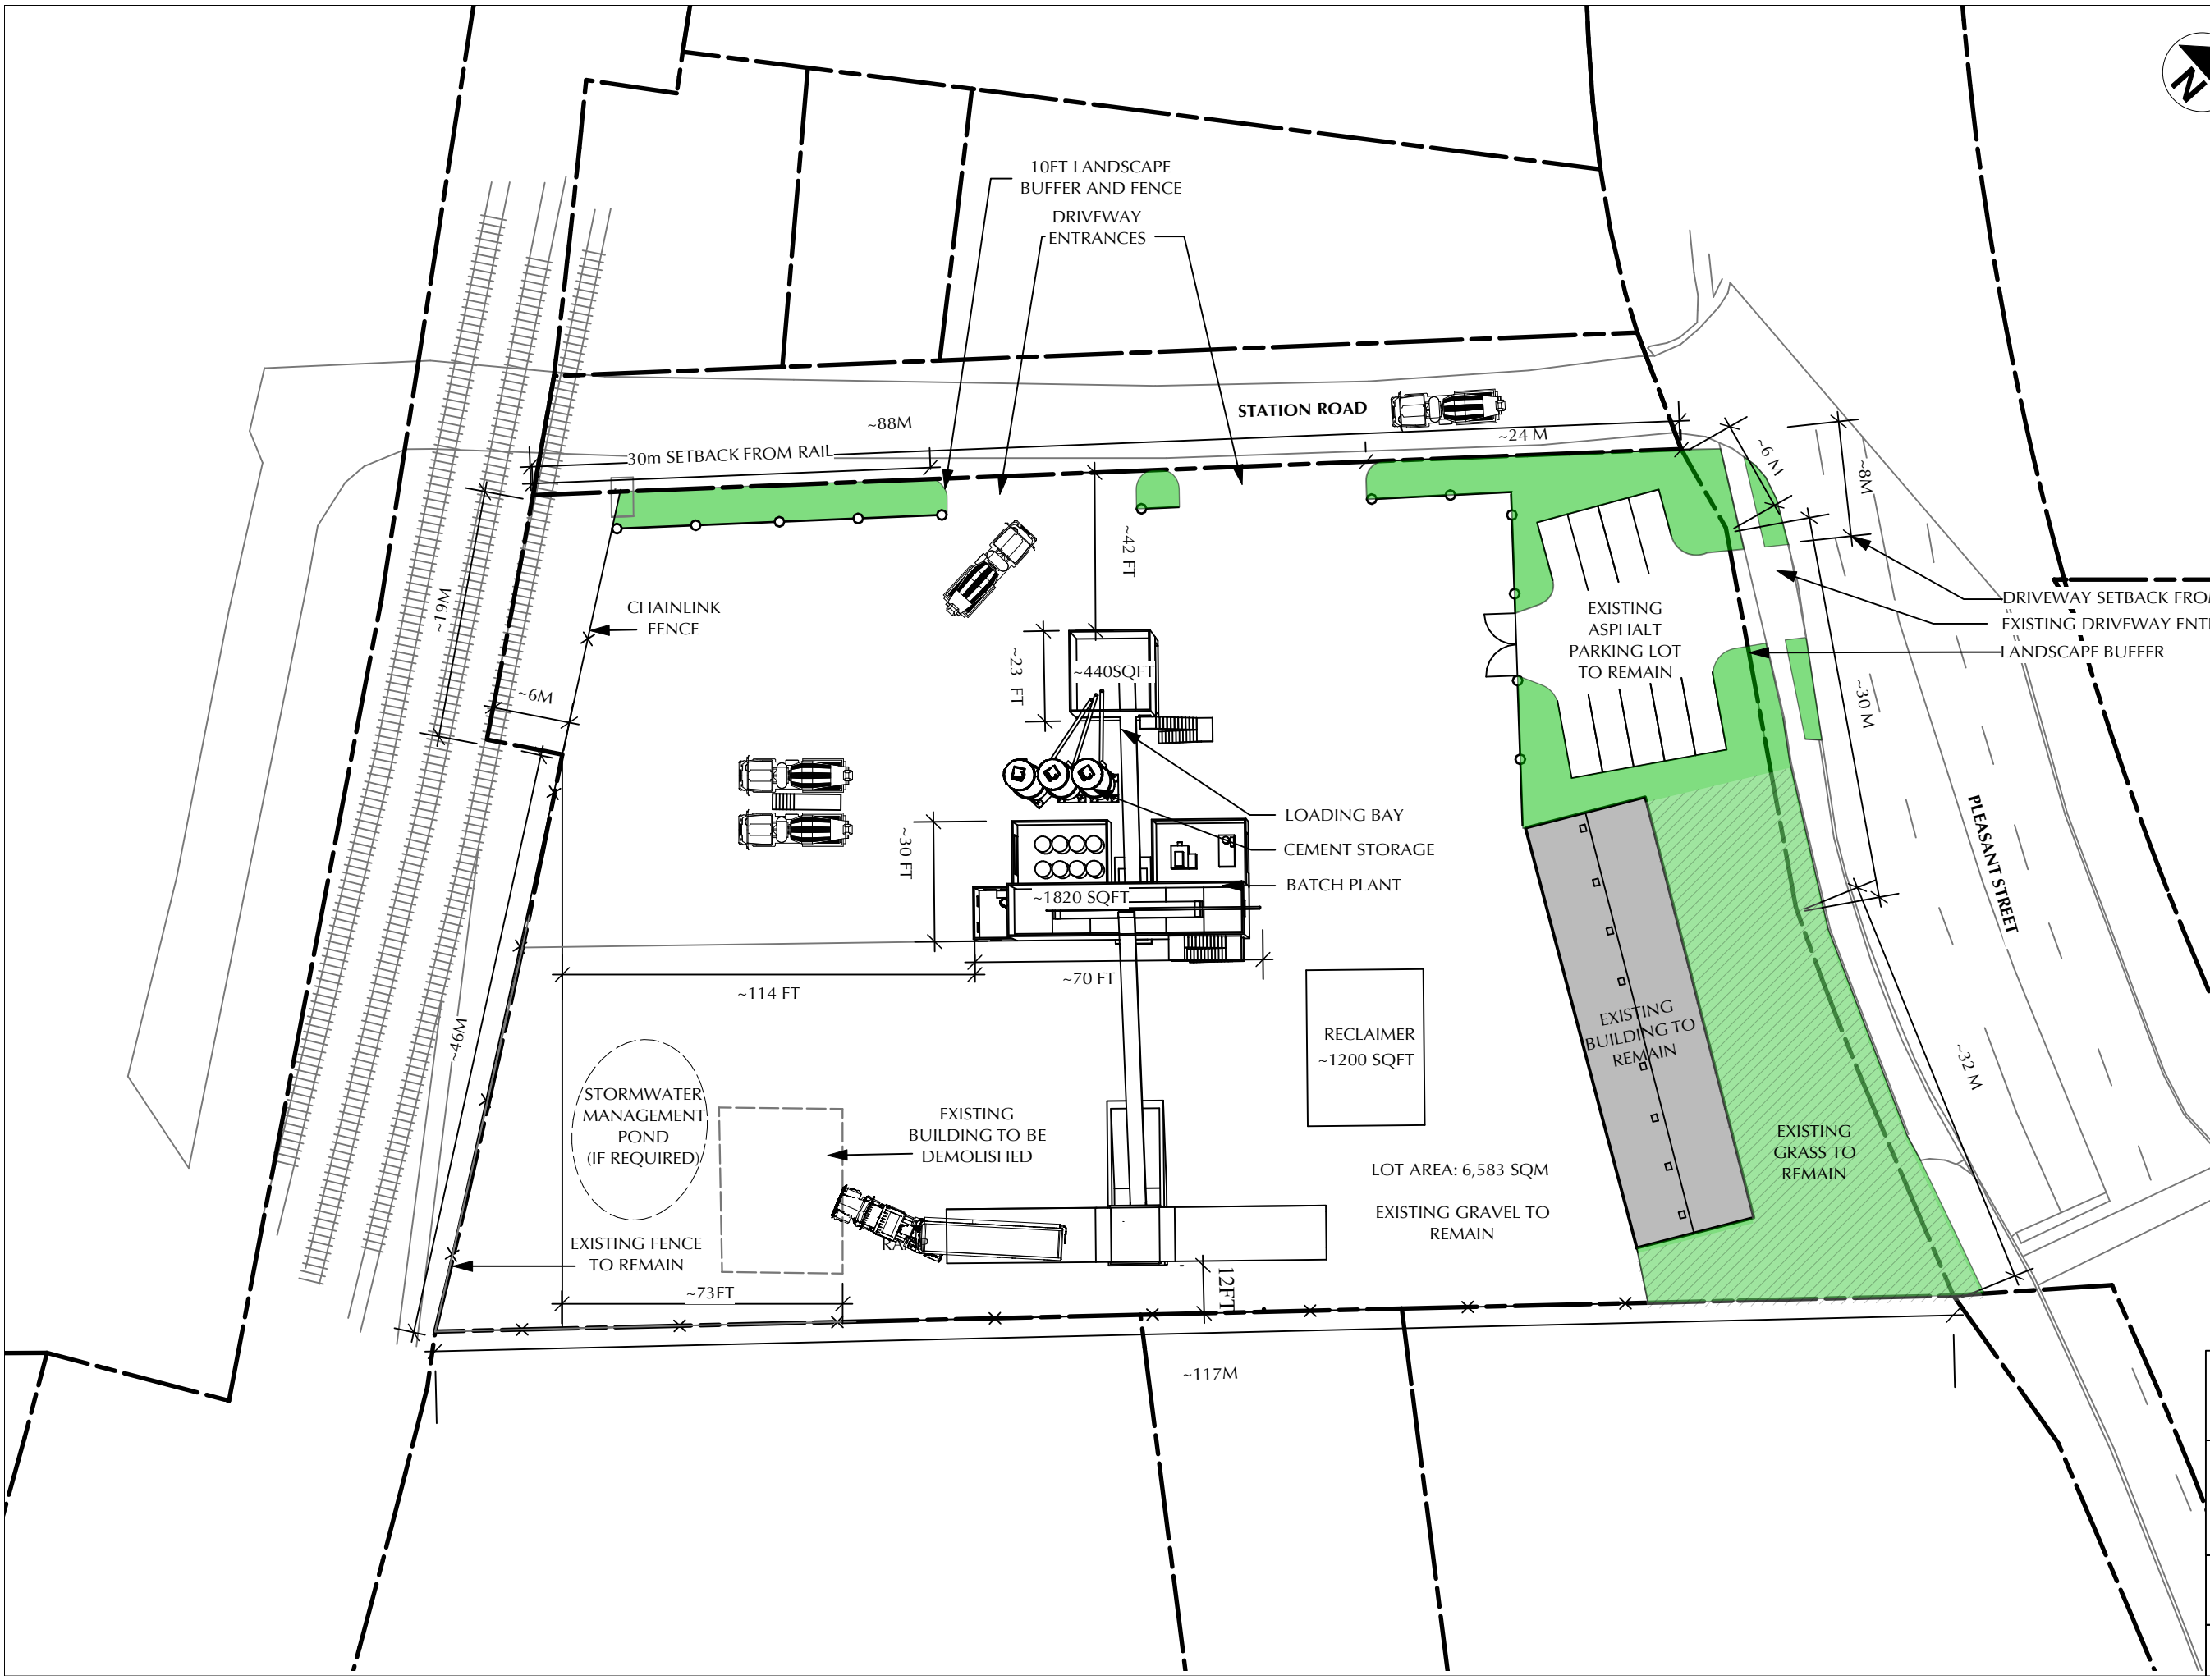

DRAFT

OSCO PROPERTIES LIMITED

SITE PLAN
538 PLEASANT STREET
PID: 00228361
LOT W-1

Date: **22-2-7**
File name: **538PleasantSt_Site_Plan_2022.vwx**

DATE:
2019-06-29

SCALE:
1" = 40'-0" (1:600)